


8/17/99

PROJECT REFERENCE NO. R-4758	SHEET NO. Sign-1
RW SHEET NO.	
ROADWAY DESIGN ENGINEER	HYDRAULICS ENGINEER

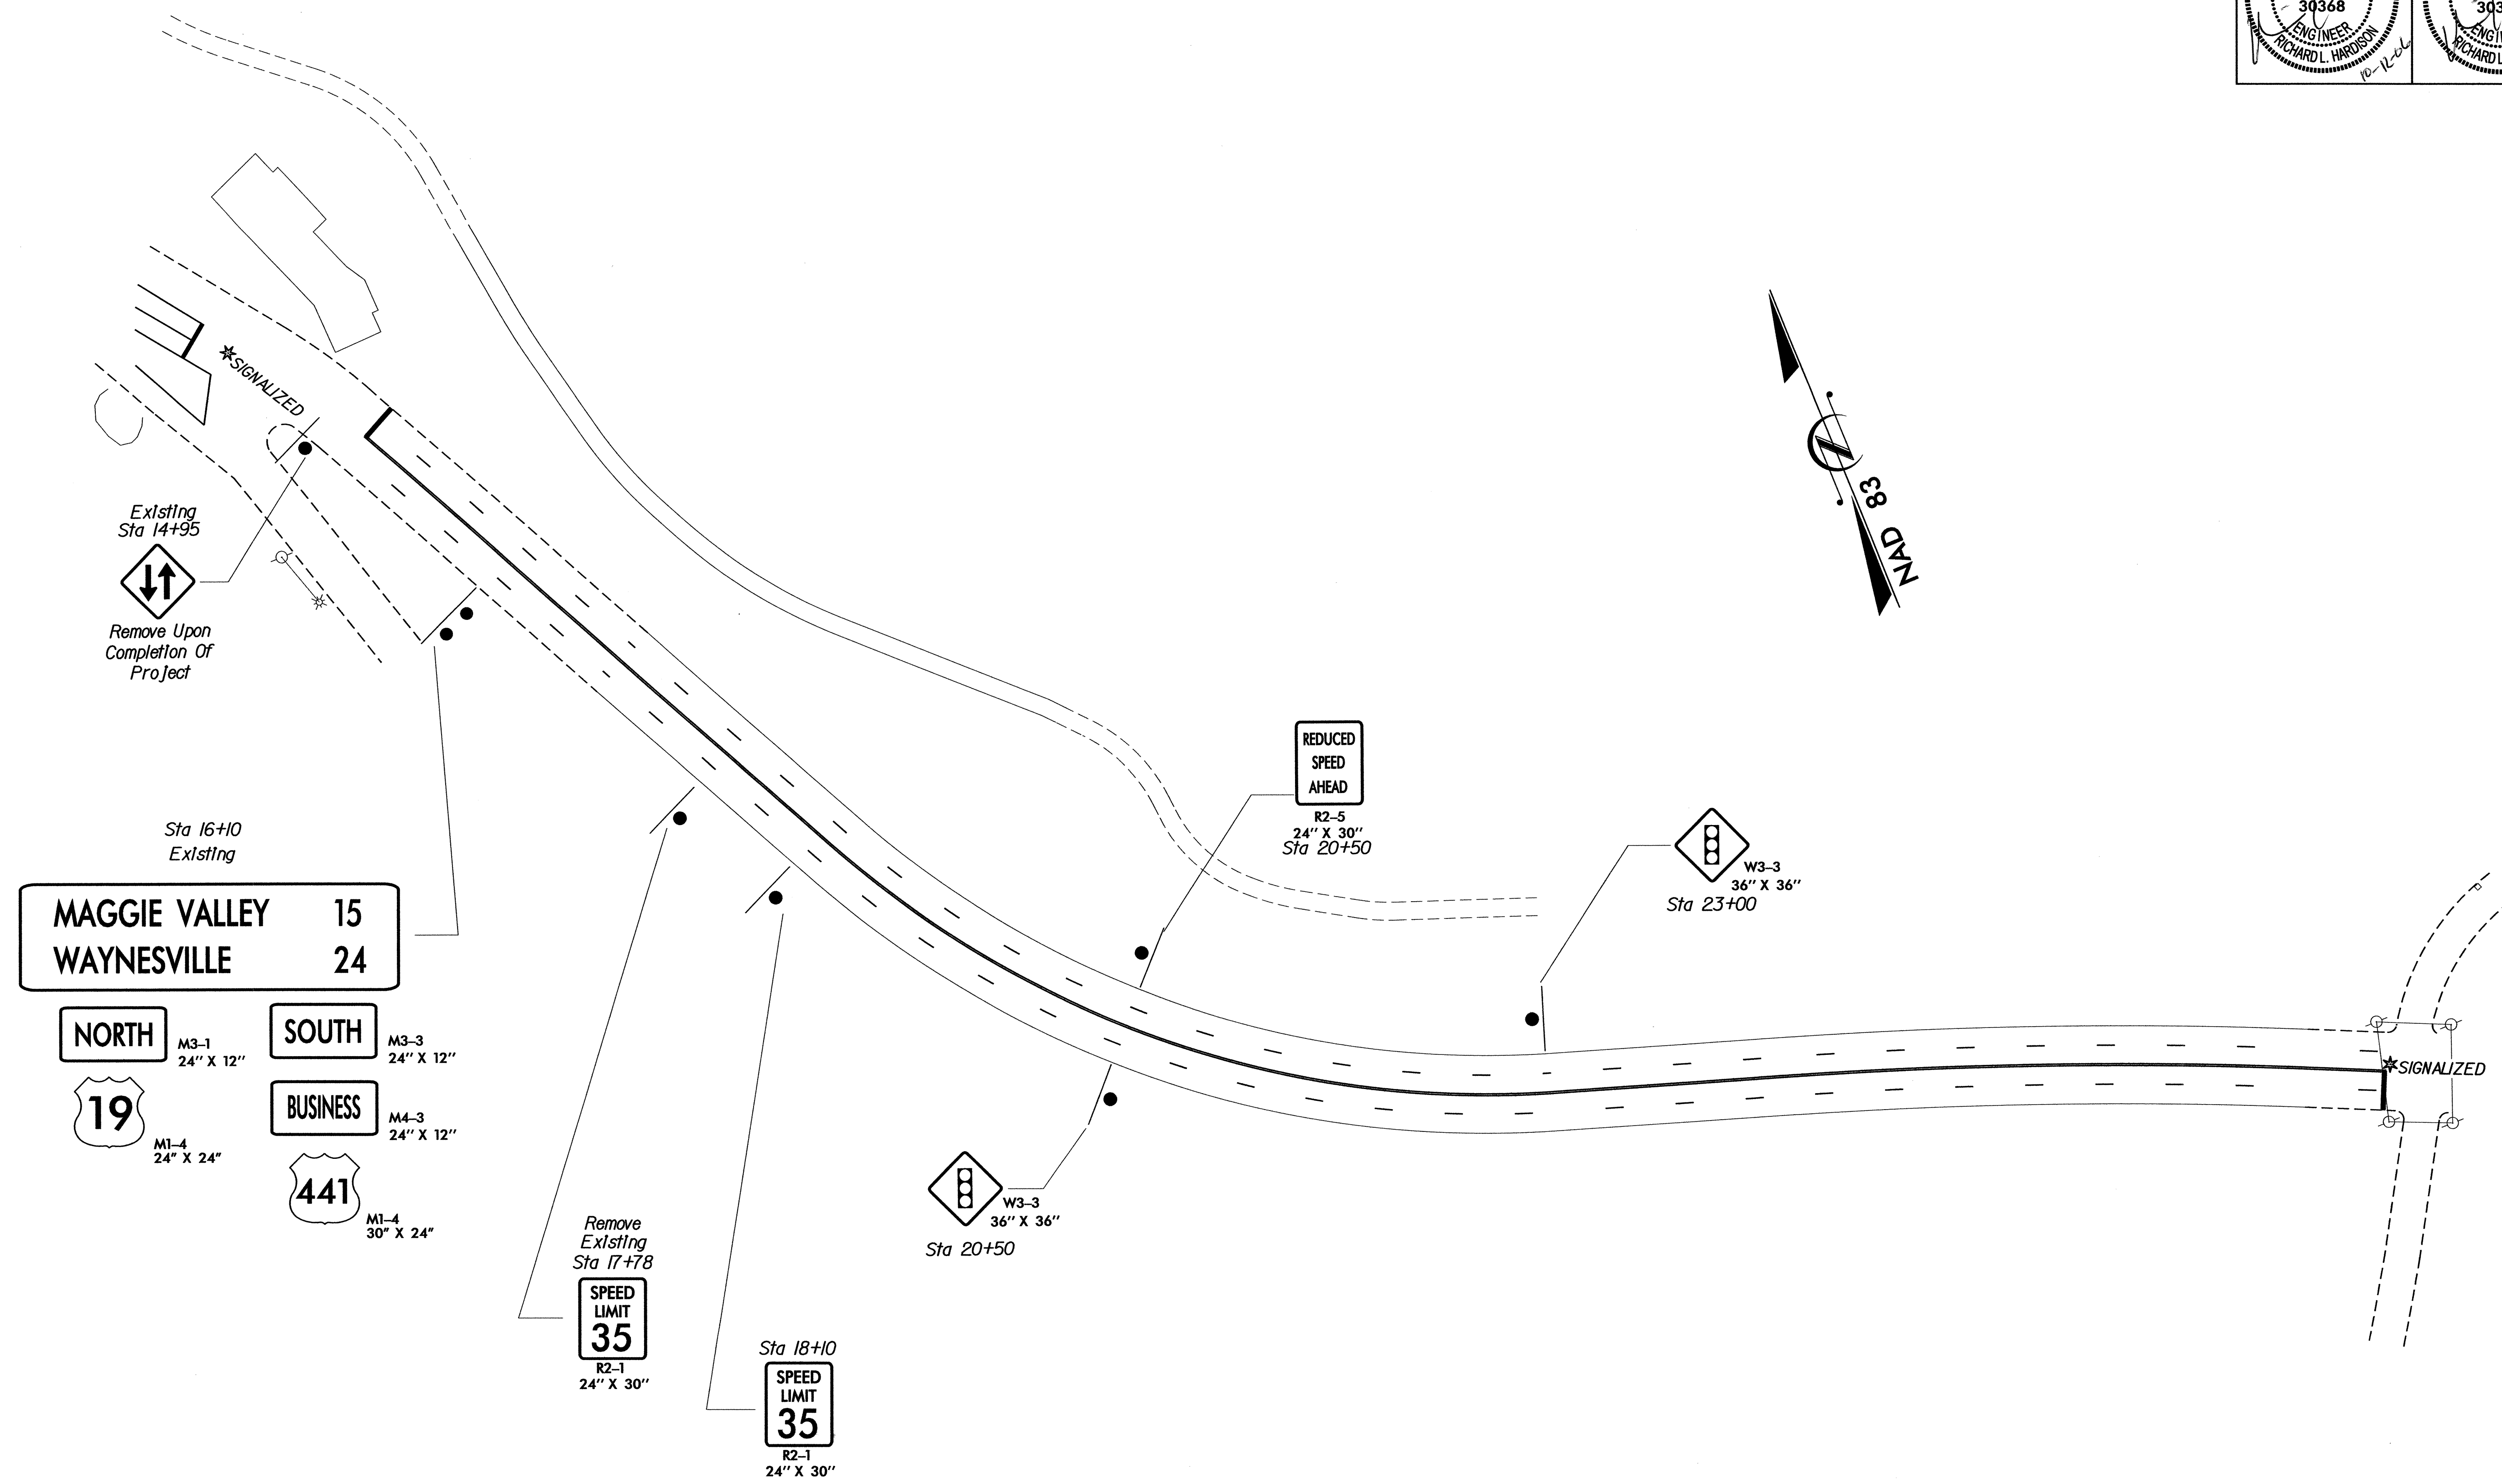

Existing  
Sta 14+95

\*SIGNALIZED

Remove Upon  
Completion Of  
Project

Sta 16+10  
Existing

MAGGIE VALLEY	15
WAYNESVILLE	24

NORTH M3-1  
24" X 12"

SOUTH M3-3  
24" X 12"

19 M1-4  
24" X 24"

BUSINESS M4-3  
24" X 12"

441 M1-4  
30" X 24"

REDUCED  
SPEED  
AHEAD

R2-5  
24" X 30"  
Sta 20+50

W3-3  
36" X 36"  
Sta 23+00

W3-3  
36" X 36"  
Sta 20+50

Remove  
Existing  
Sta 17+78


SPEED  
LIMIT  
35

R2-1  
24" X 30"

Sta 18+10

SPEED  
LIMIT  
35

R2-1  
24" X 30"

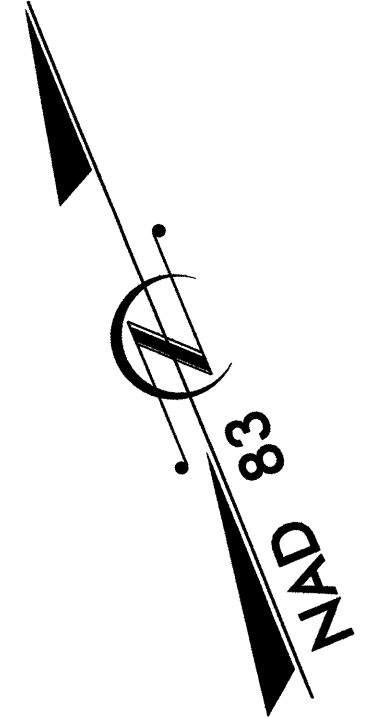

\*SIGNALIZED