
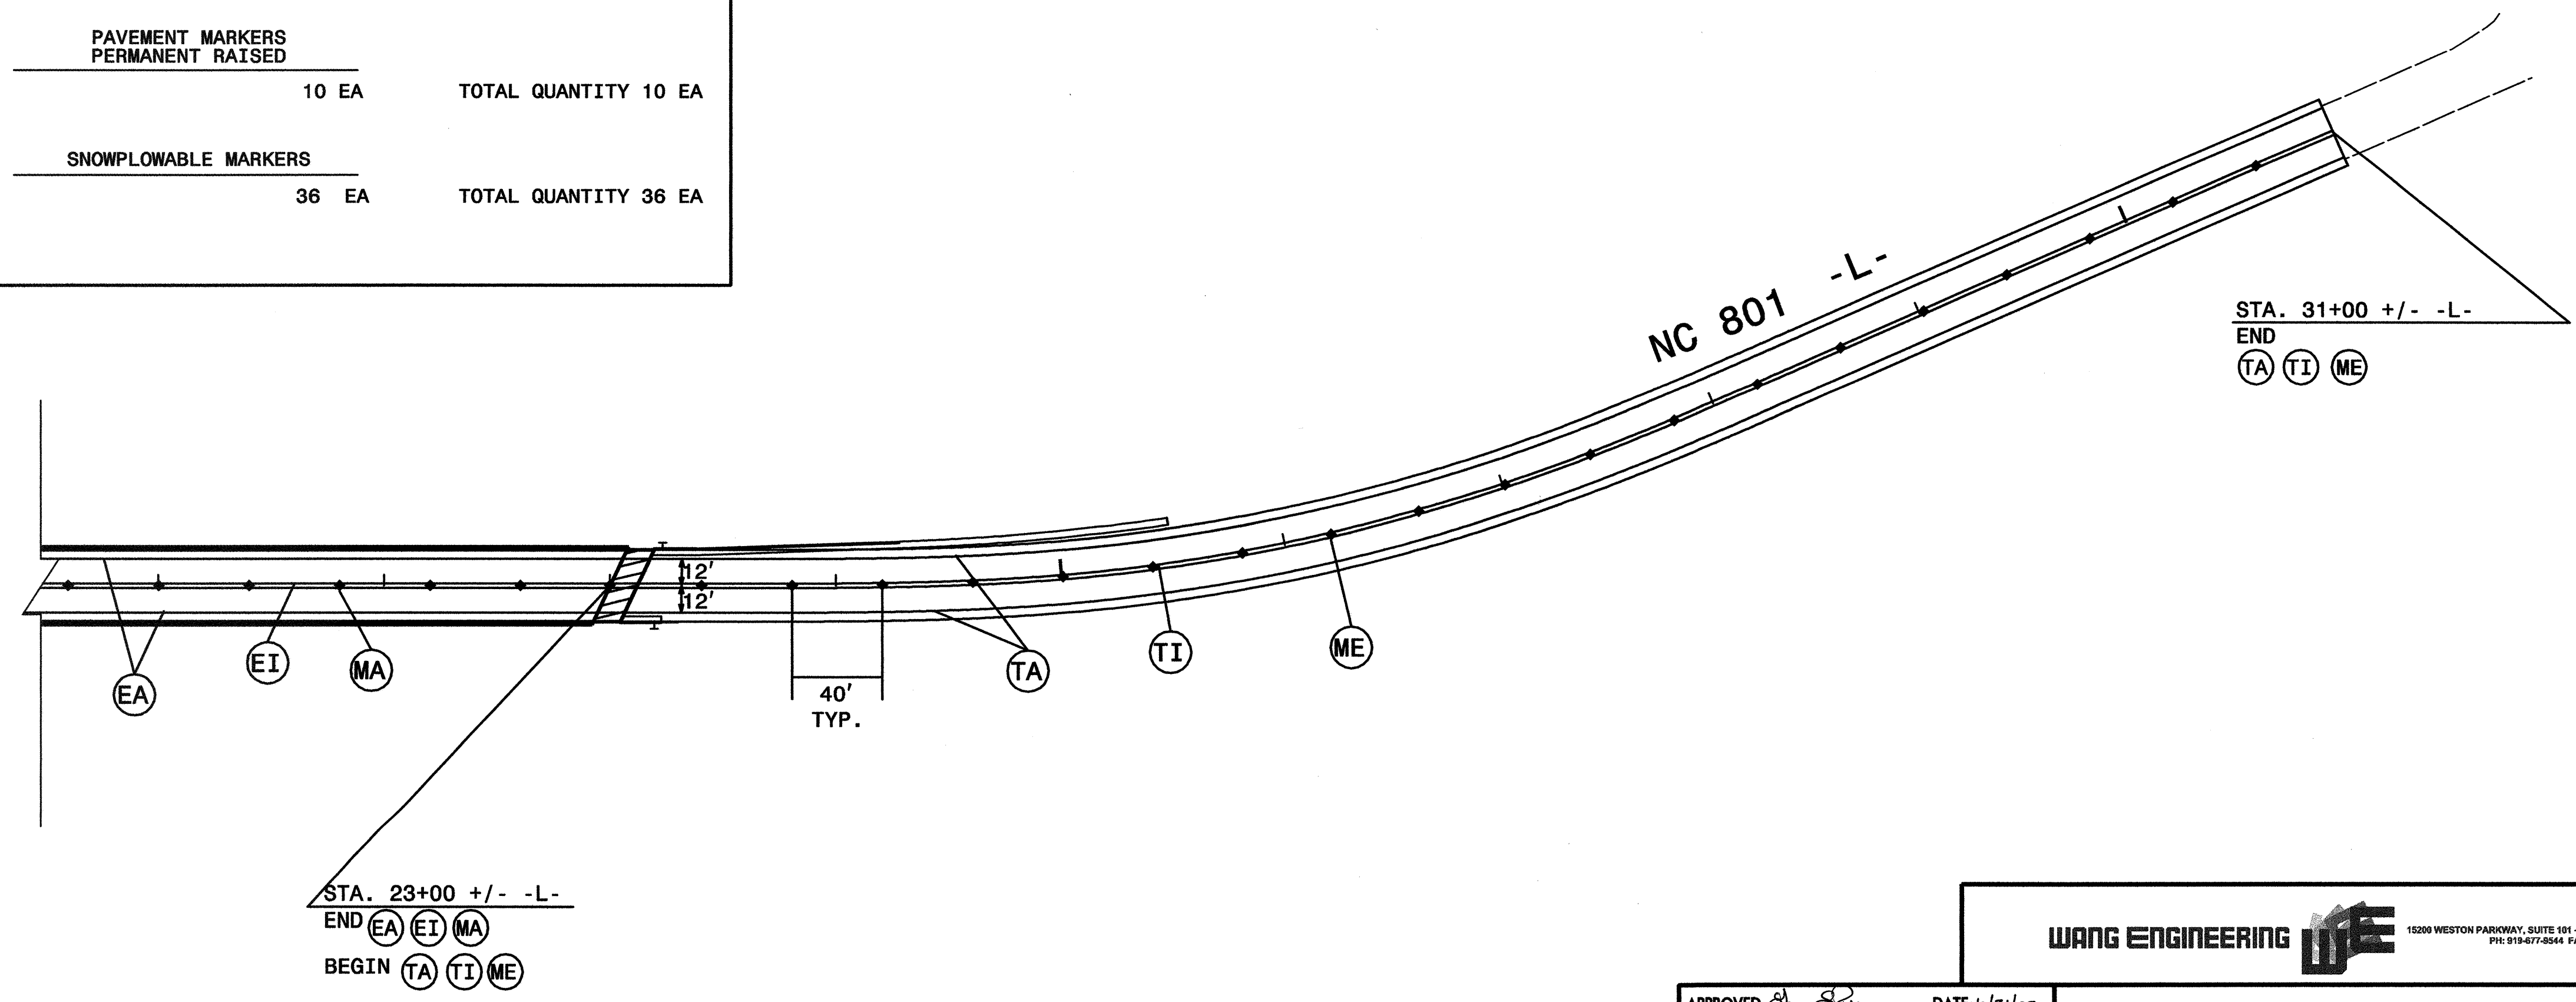



NOTE: REFER TO ROADWAY STANDARD DRAWINGS NO'S 1205.01 AND 1205.02 FOR SPACING OF PAVEMENT MARKINGS AND 1250.01 FOR SPACING OF PAVEMENT MARKERS.

PAVEMENT MARKING SCHEDULE			
PAVEMENT MARKING LINES THERMOPLASTIC (4 in, 90 MILS)			
SYMBOL	DESCRIPTION	PAY ITEM/ QUANTITY BREAKDOWN	TOTAL QUANTITIES
TA	WHITE EDGELINE	2880 FT	TOTAL QUANTITY 2880 FT
PAVEMENT MARKING LINES THERMOPLASTIC (4 in, 120 MILS)			
TI	YELLOW DOUBLE CENTERLINE	2880 FT	TOTAL QUANTITY 2880 FT
EPOXY (4 in)			
EA	WHITE EDGELINE	800 FT	TOTAL QUANTITY 1600 FT
EI	YELLOW DOUBLE CENTERLINE	800 FT	
PAVEMENT MARKERS PERMANENT RAISED			
MA	YELLOW & YELLOW	10 EA	TOTAL QUANTITY 10 EA
SNOWPLOWABLE MARKERS			
ME	YELLOW & YELLOW	36 EA	TOTAL QUANTITY 36 EA

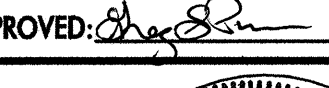


WANG ENGINEERING  15200 WESTON PARKWAY, SUITE 101 - CARY NC 27513
PH: 919-477-8544 FAX: 919-477-8744

APPROVED:  DATE: 6/21/07

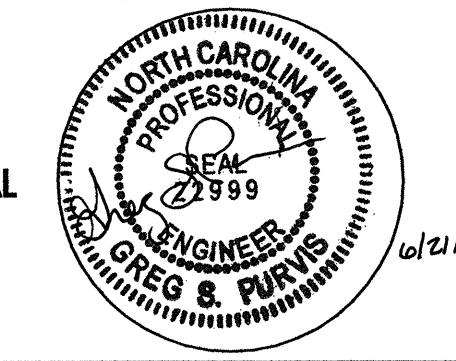

PAVEMENT MARKING PLAN

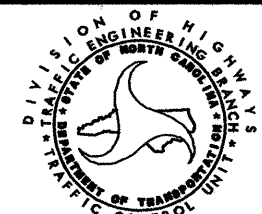SCALE: NONE		REVISIONS
DATE: 2-2-04		
DWG. BY: S.L.K.		
DESIGN BY: G.S.P.		
REVIEWED BY: G.S.P.		

CADD FILE: B4256_TC_PMP.DGN