


SEE 2006 NCDOT ROADWAY STANDARD DRAWINGS 1205.02 SHEET 2 OF 3, 1205.04 SHEET 2 OF 2, 1205.09 SHEET 1 OF 1 AND 1250.01 SHEET 1 OF 3 FOR PAVEMENT MARKING, MARKERS AND SYMBOL LOCATION.

31-OCT-2006 15:14  
 \\ncdot\crist\crist\projects\w4404\traffic\trf\control\pavement\marking\w4404\_d5\_pm\_sheet2.03014.dgn  
 mment.lsqez AT 12/22/09



APPROVED: <i>M. McQuinn</i> DATE: 11/1/06		<b>PAVEMENT MARKING</b>		
				SCALE: NONE
		DATE: MAR 06	REVISIONS	
		DWG. BY: MRM		
		DESIGN BY: MRM		
REVIEWED BY: CBH				

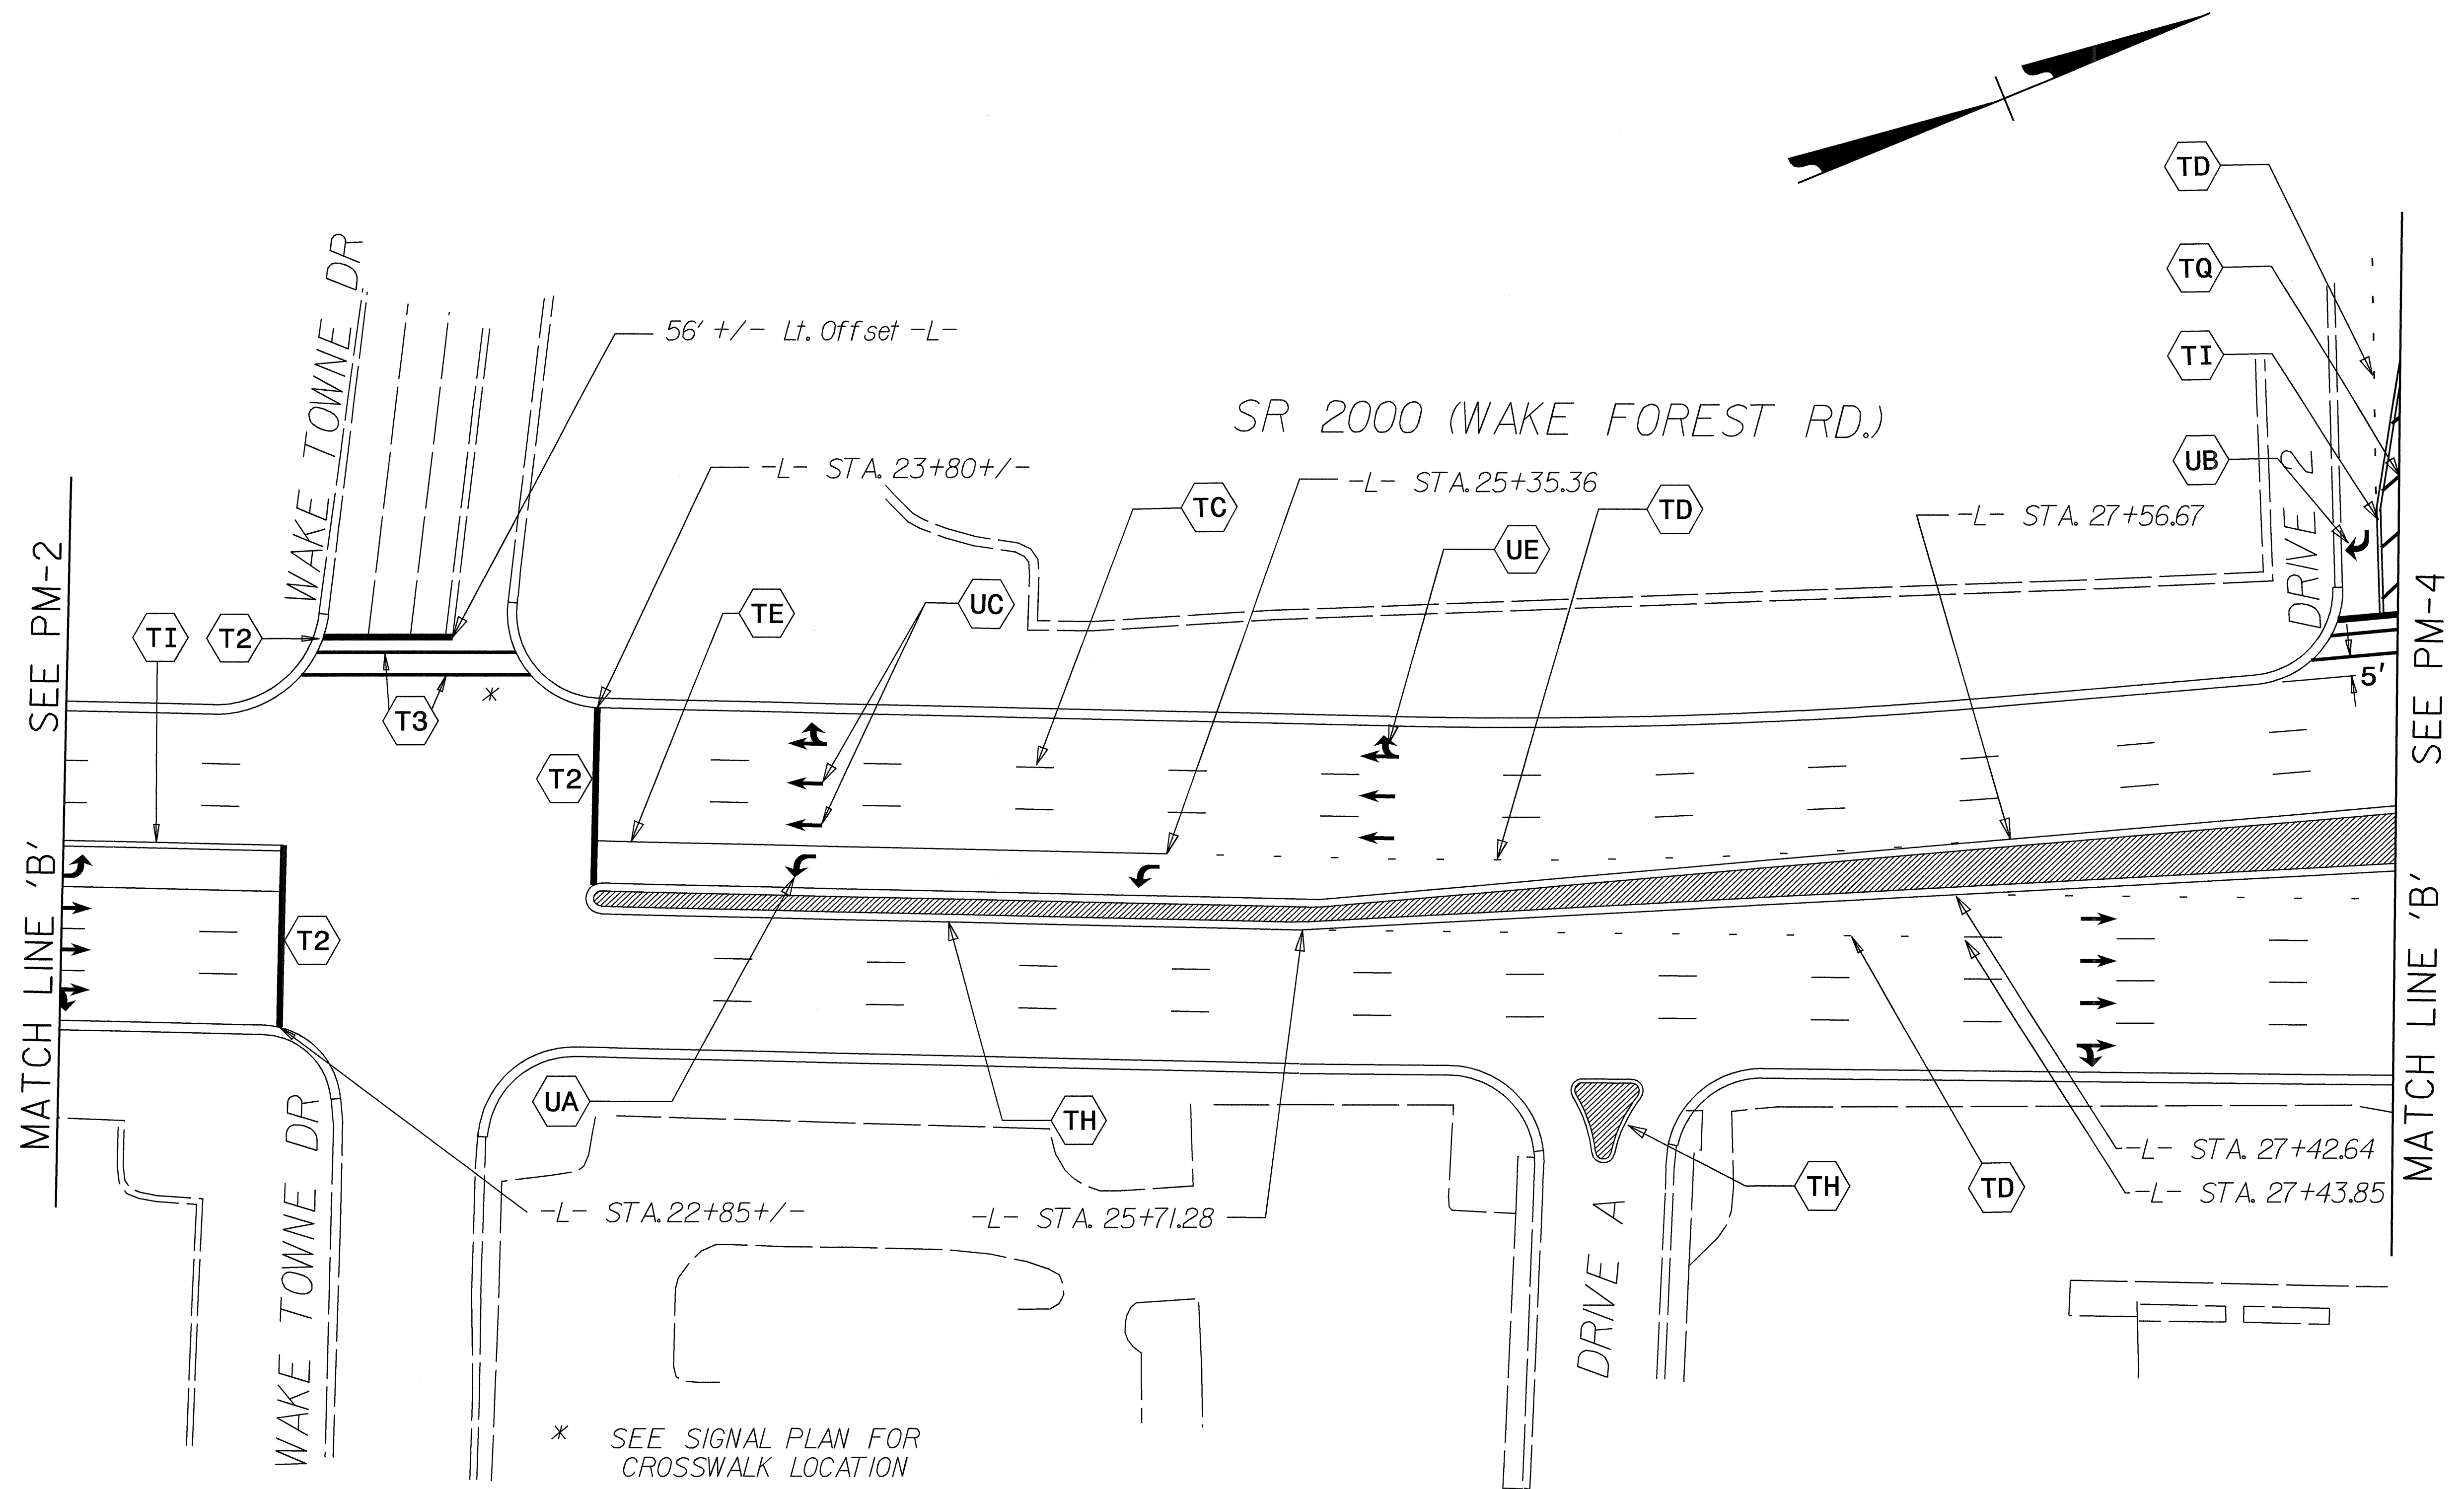

SEE 2006 NCDOT ROADWAY STANDARD DRAWINGS 1205.04 SHEET 1 AND 2, 1205.05 SHEET 1, 1205.07 SHEET 1 AND 1250.01 SHEET 1 OF 3 FOR PAVEMENT MARKING, MARKERS AND SYMBOL LOCATION.

APPROVED: <i>[Signature]</i> DATE: <i>3/1/06</i>	<b>PAVEMENT MARKING</b>	
SCALE: NONE		REVISIONS
DATE: MAR 06		
DWG. BY: MRM		
DESIGN BY: MRM		
REVIEWED BY: CBH		

31-OCT-2006 15:15  
 \\dot\dfs\0010\proj\1\p\projects-w\4404\traffic\control\Pavement\_Marking\W4404.d5\_pm\_sheet3\_03014.dgn  
 mmanriquez AT WZ1224099

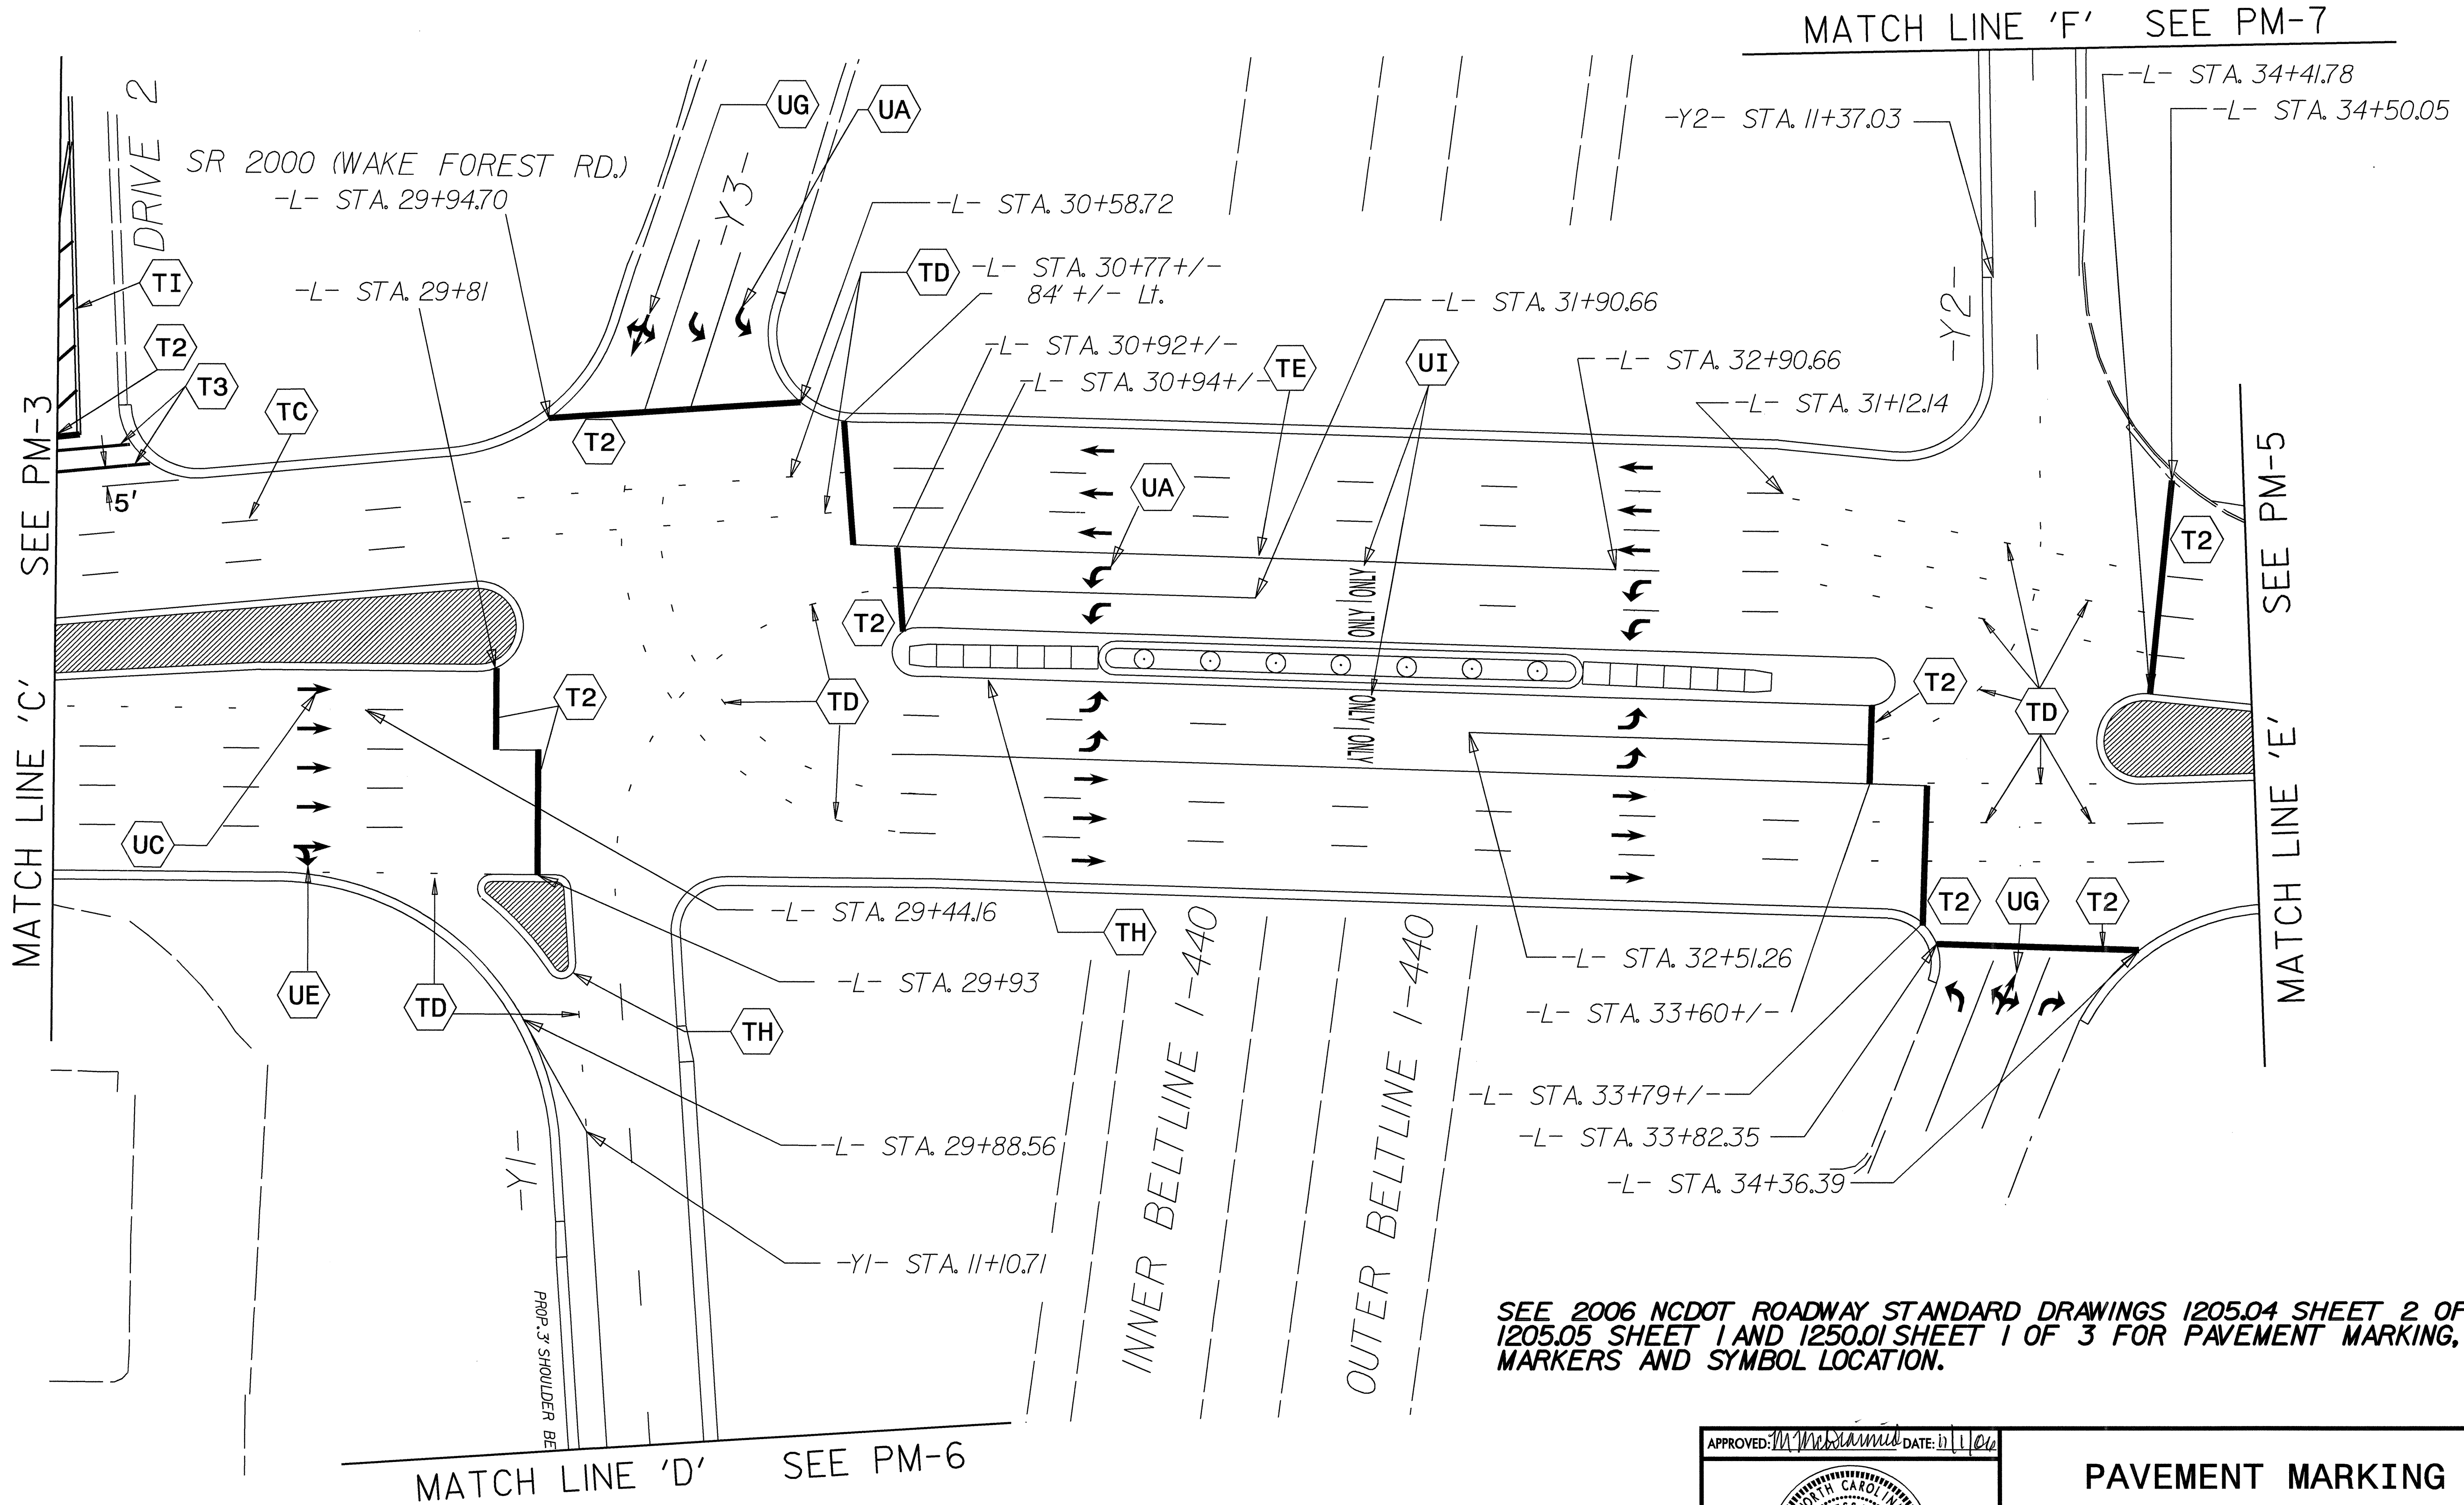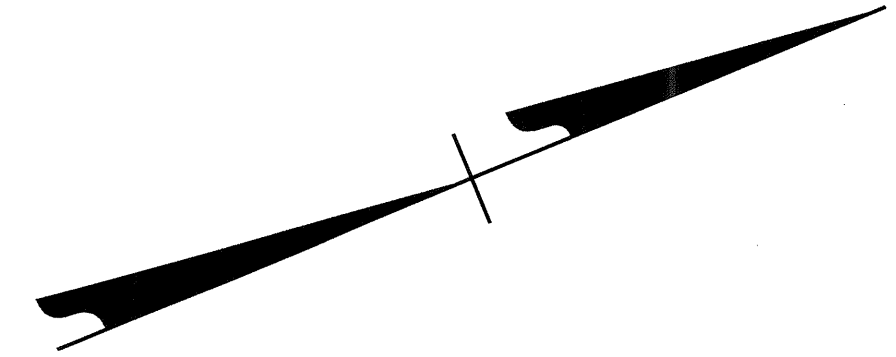

SEE 2006 NCDOT ROADWAY STANDARD DRAWINGS 1205.04 SHEET 2 OF 2, 1205.05 SHEET 1 AND 1250.01 SHEET 1 OF 3 FOR PAVEMENT MARKING, MARKERS AND SYMBOL LOCATION.

APPROVED: *[Signature]* DATE: 01/1/06

SEAL

**PAVEMENT MARKING**



SCALE:	NONE
DATE:	MAR 06
DWG. BY:	MRM
DESIGN BY:	MRM
REVIEWED BY:	CBH

REVISIONS	

CADD FILE

31-OCT-2006 15:15  
 \\dot\gfrsroot\01\proj\01\proj\01\traffic\projects-w\4404\traffic\trafficcontrol\Pavement-Mark\King\W4404\_d5\_pm\_sheet4\_030104.dgn  
 mmdm\lqubz AT WZ12224099




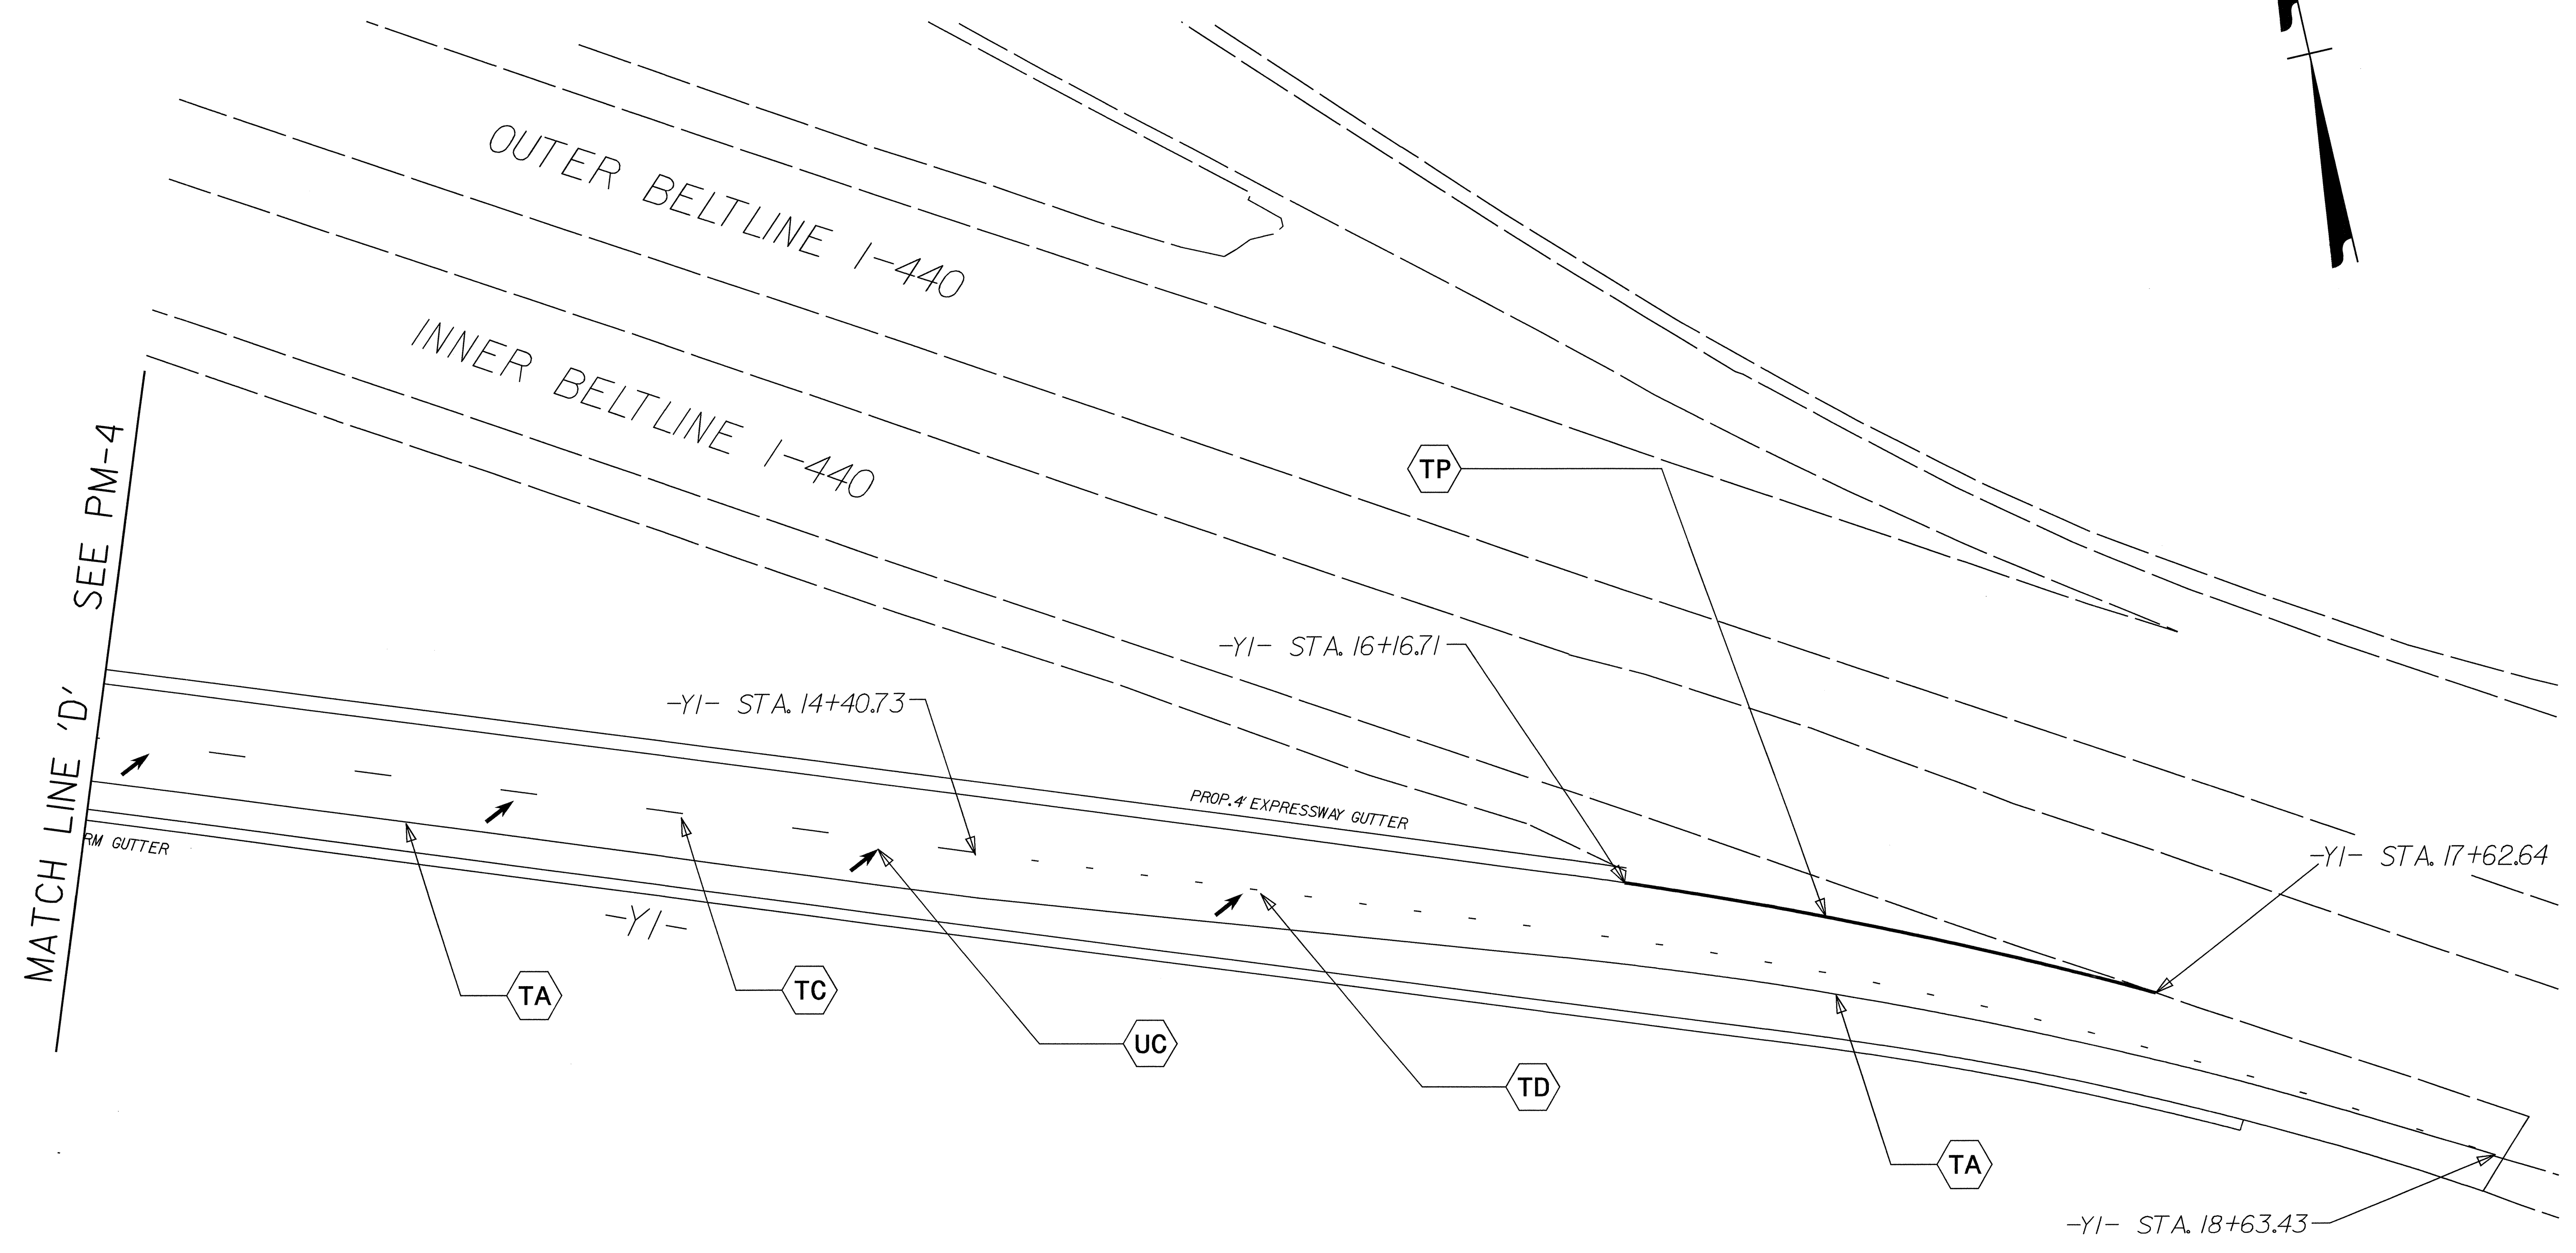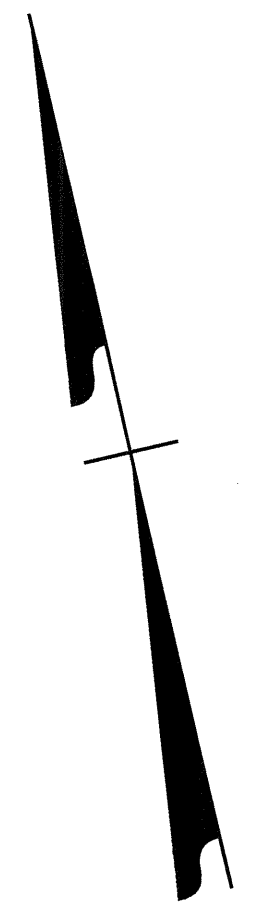

SEE 2006 NCDOT ROADWAY STANDARD DRAWINGS 1205.03 SHEET 2 OF 3, AND 1250.01 SHEET 1 OF 3 FOR PAVEMENT MARKINGS, MARKERS AND SYMBOL LOCATION.

APPROVED: <i>W. McNeill</i> DATE: 11/1/06	<b>PAVEMENT MARKING</b>		REVISIONS	
			SCALE: NONE	
	DATE: MAR 06	FILE		
	DWG. BY: MRM	REVISIONS		
	DESIGN BY: MRM	REVISIONS		
REVIEWED BY: CBH	REVISIONS			


31-OCT-2006 15:17  
 \\dot\dfsroot\0\p\proj\11\p\projects-w\4404\traffic\control\Pavement\_Markings\W4404\_d5\_pm\_sheet6\_030114.dgn  
 mmandriqbez AT 1/21/06 12:22:03

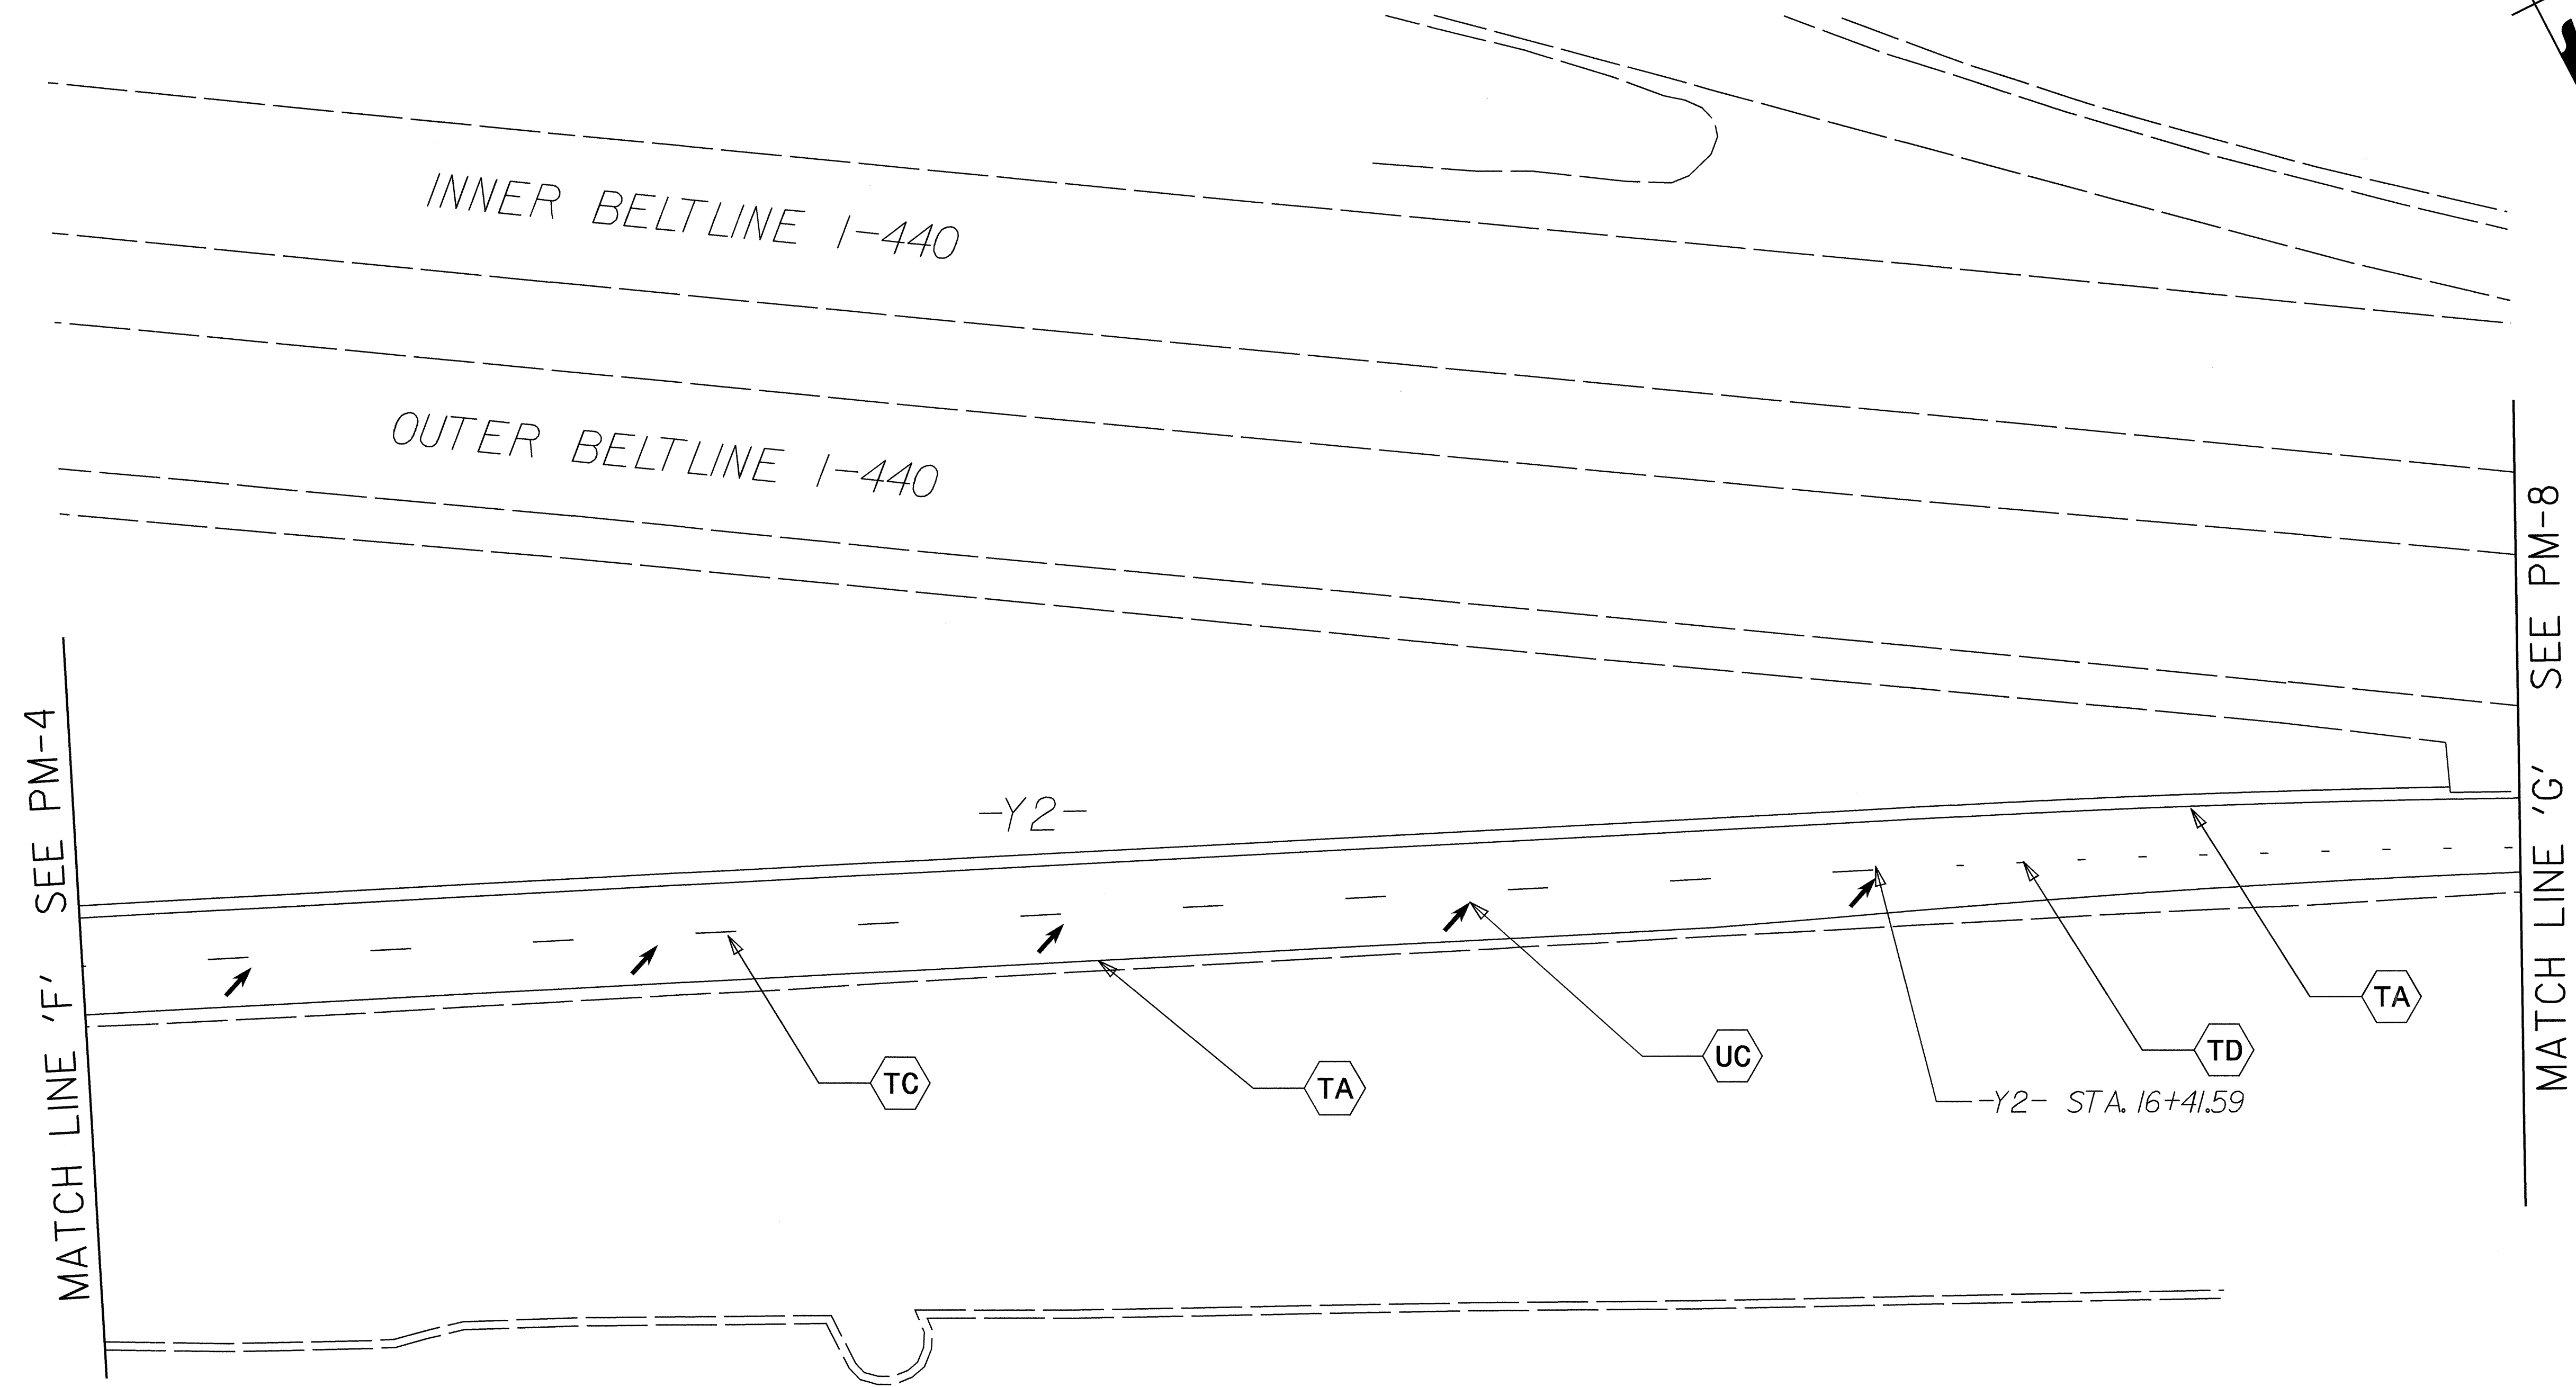

SEE 2006 NCDOT ROADWAY STANDARD DRAWINGS 1205.03 SHEET 2 OF 3,  
FOR PAVEMENT MARKING, MARKERS AND SYMBOL LOCATION.

APPROVED: <i>M. McDaniel</i> DATE: 11/16/06	<b>PAVEMENT MARKING</b>										
			<table border="1"> <tr> <td>SCALE:</td> <td>NONE</td> </tr> <tr> <td>DATE:</td> <td>MAR 06</td> </tr> <tr> <td>DWG. BY:</td> <td>MRM</td> </tr> <tr> <td>DESIGN BY:</td> <td>MRM</td> </tr> <tr> <td>REVIEWED BY:</td> <td>CBH</td> </tr> </table>	SCALE:	NONE	DATE:	MAR 06	DWG. BY:	MRM	DESIGN BY:	MRM
SCALE:	NONE										
DATE:	MAR 06										
DWG. BY:	MRM										
DESIGN BY:	MRM										
REVIEWED BY:	CBH										
		<table border="1"> <tr> <th colspan="2">REVISIONS</th> </tr> <tr> <td> </td> <td> </td> </tr> <tr> <td> </td> <td> </td> </tr> </table>	REVISIONS								
REVISIONS											

31-OCT-2006 15:18  
 \\dot\dfs\dot\p\proj\highways\projects-w\4404\trafficcontrol\pavement\Marking\4404\_d5\_pm\_sheet7\_030114.dgn  
 mmm\lqez AT 12/22/09

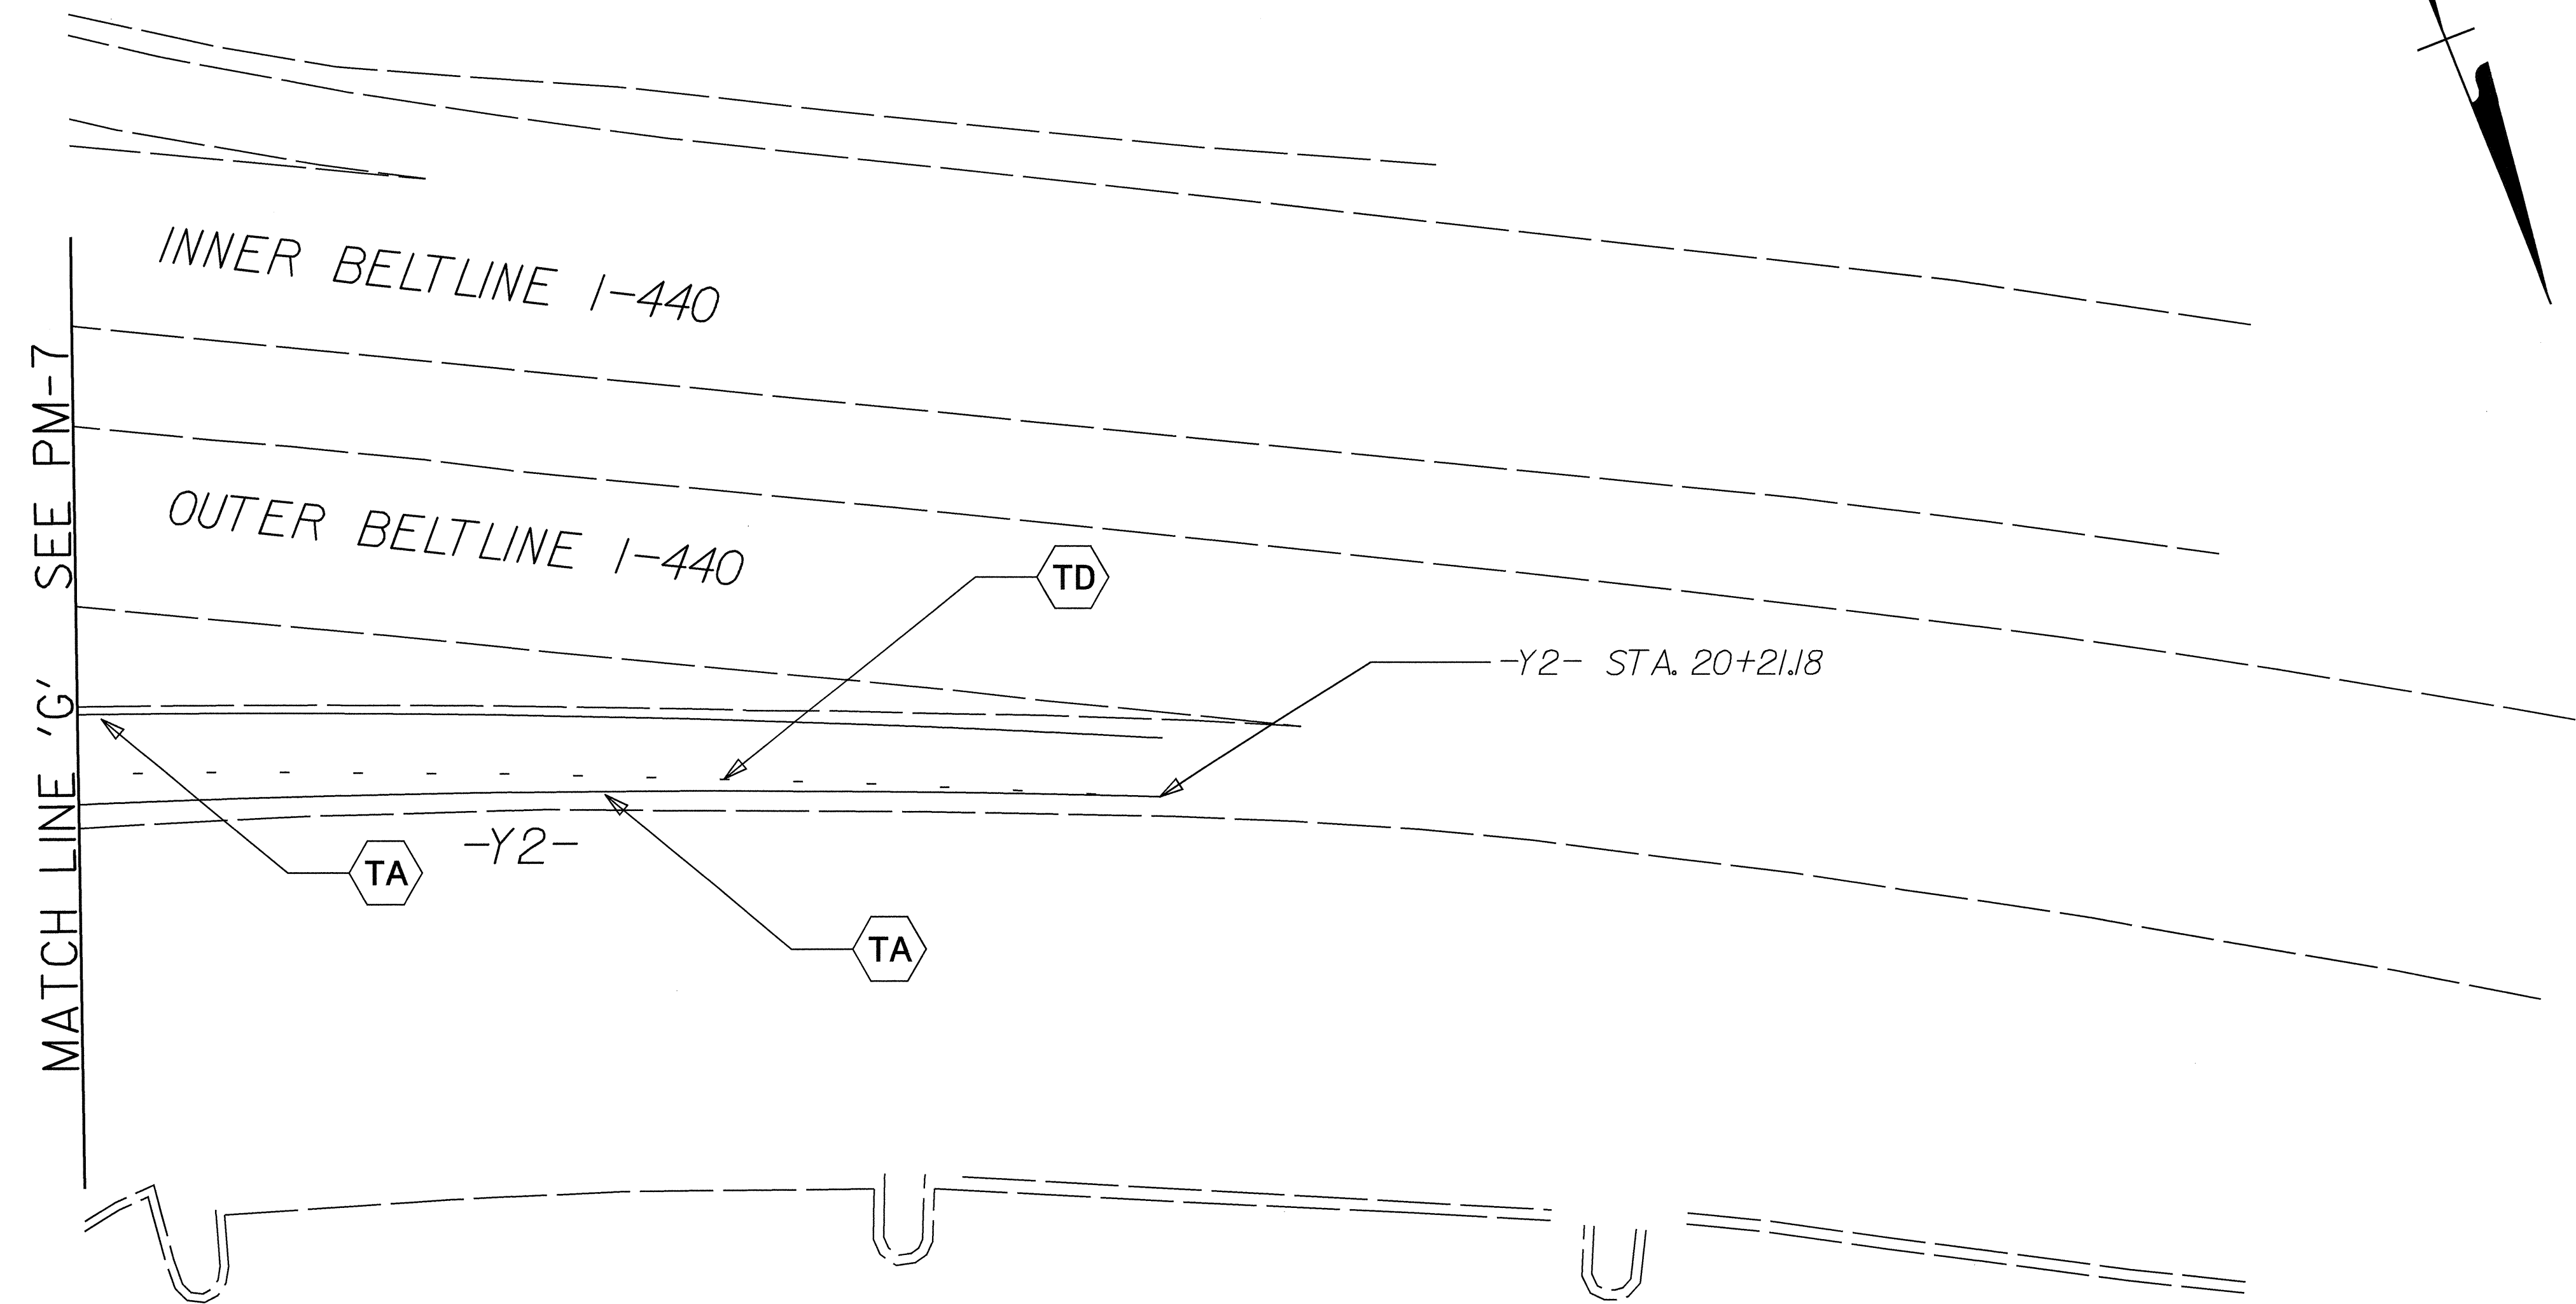

SEE 2006 NCDOT ROADWAY STANDARD DRAWINGS 1205.03 SHEET 2 OF 3,  
FOR PAVEMENT MARKING, MARKERS AND SYMBOL LOCATION.

APPROVED: <i>[Signature]</i> DATE: 11/10/06	<b>PAVEMENT MARKING</b>									
				<table border="1"> <tr> <th colspan="2">REVISIONS</th> </tr> <tr> <td> </td> <td> </td> </tr> <tr> <td> </td> <td> </td> </tr> <tr> <td> </td> <td> </td> </tr> </table>	REVISIONS					
REVISIONS										
SCALE: NONE	DATE: MAR 06	<table border="1"> <tr> <td>CADD FILE</td> </tr> </table>	CADD FILE							
CADD FILE										
DWG. BY: MRM	DESIGN BY: MRM									
REVIEWED BY: CBH										