

09/05/99

See Sheet 1-A For Index of Sheets

T.I.P. NO.	SHEET NO.
B-4326	UO-1

STATE OF NORTH CAROLINA
DIVISION OF HIGHWAYS


**UTILITIES BY OTHERS PLANS
WILSON COUNTY**

LOCATION: BRIDGE NO. 79 OVER BLOOMERY SWAMP ON SR 1001

TYPE OF WORK: UTILITIES RELOCATION



TIP PROJECT: B-4326

WBS NUMBER: 33663.1.1

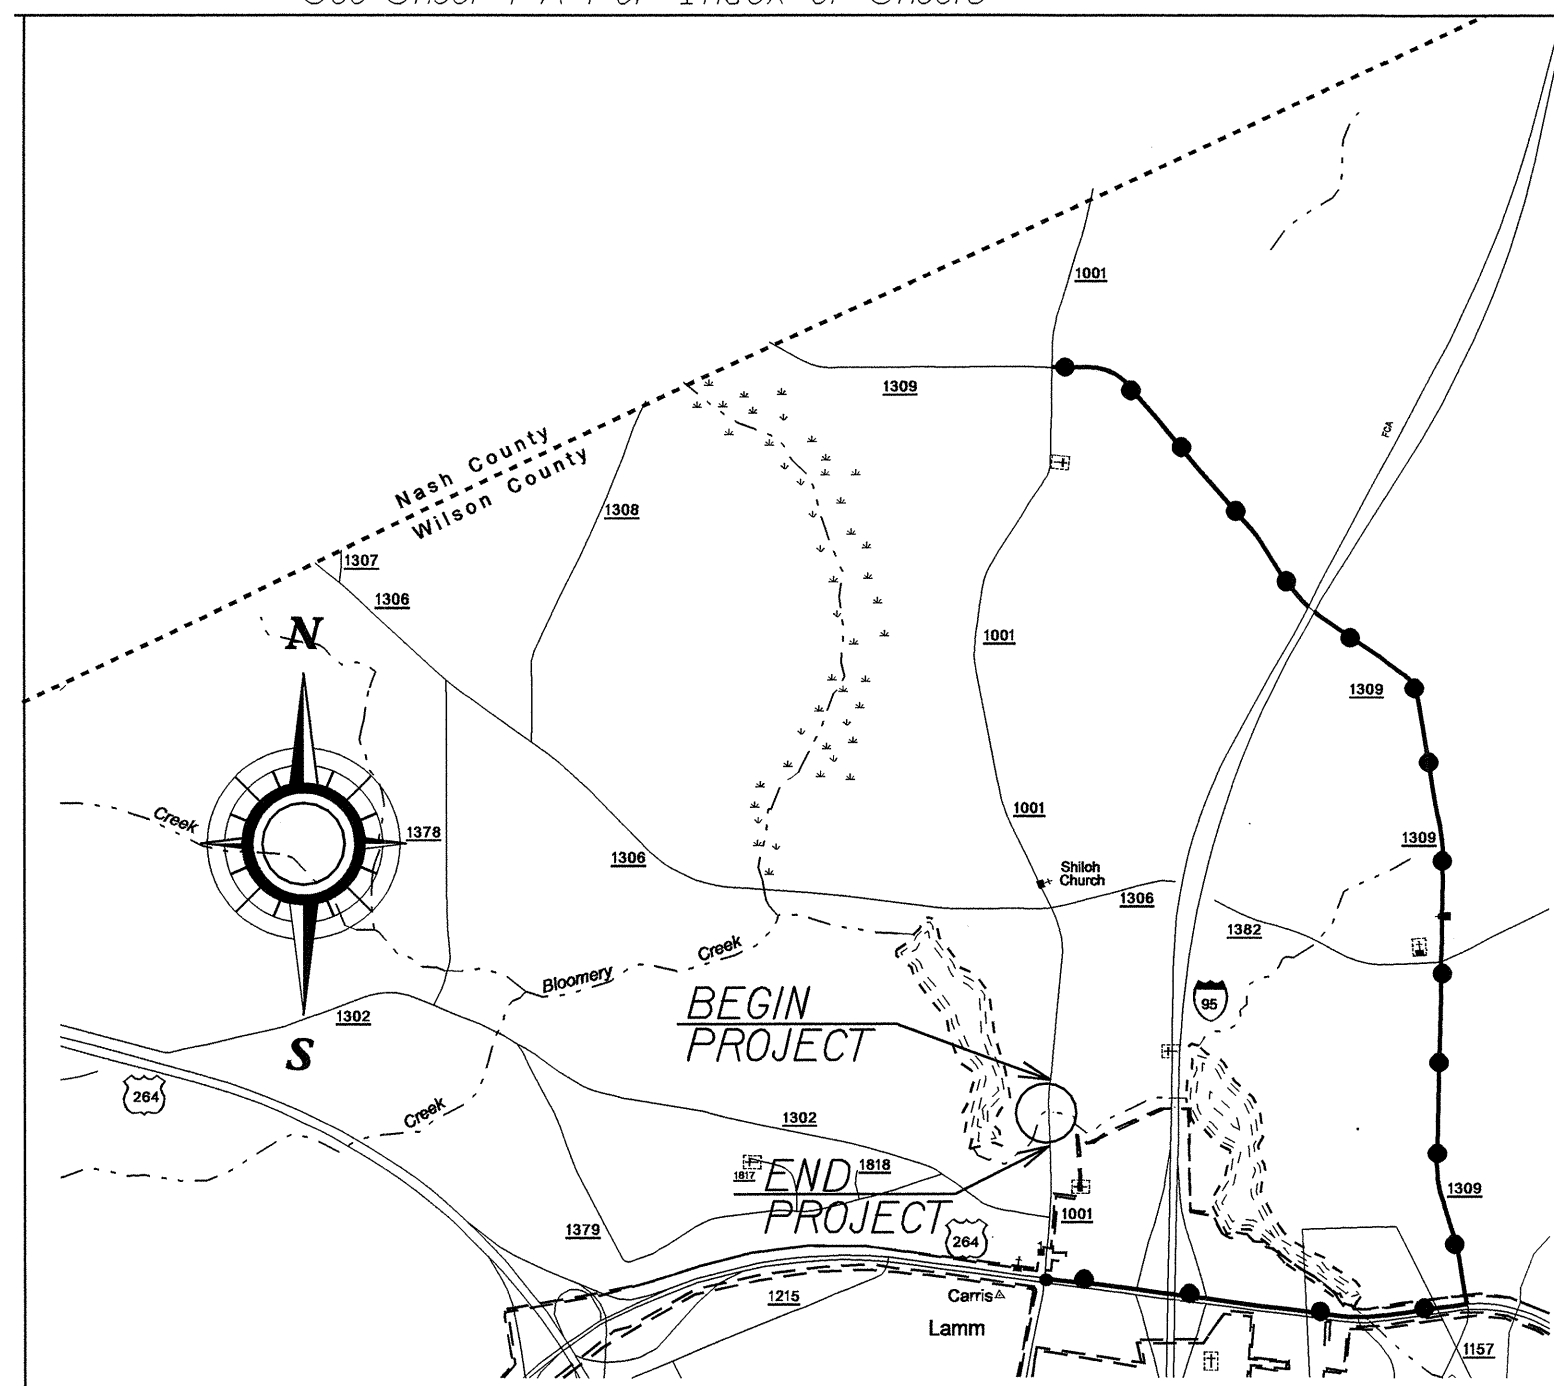

VICINITY MAP

LEGEND ●●● Studied Detour Route

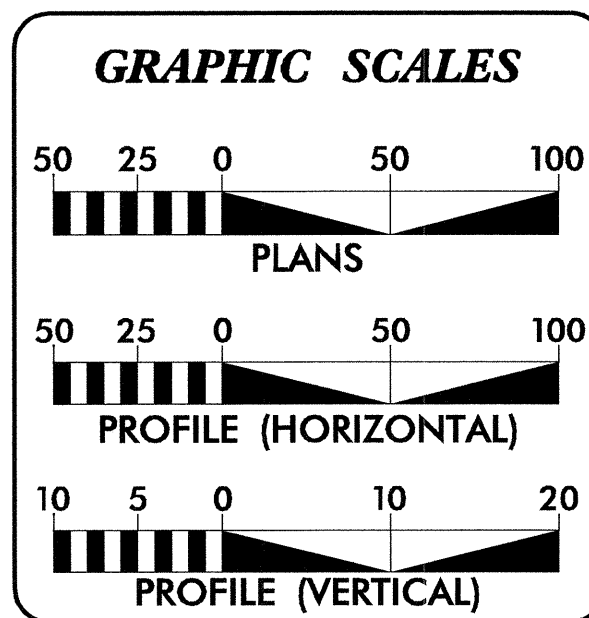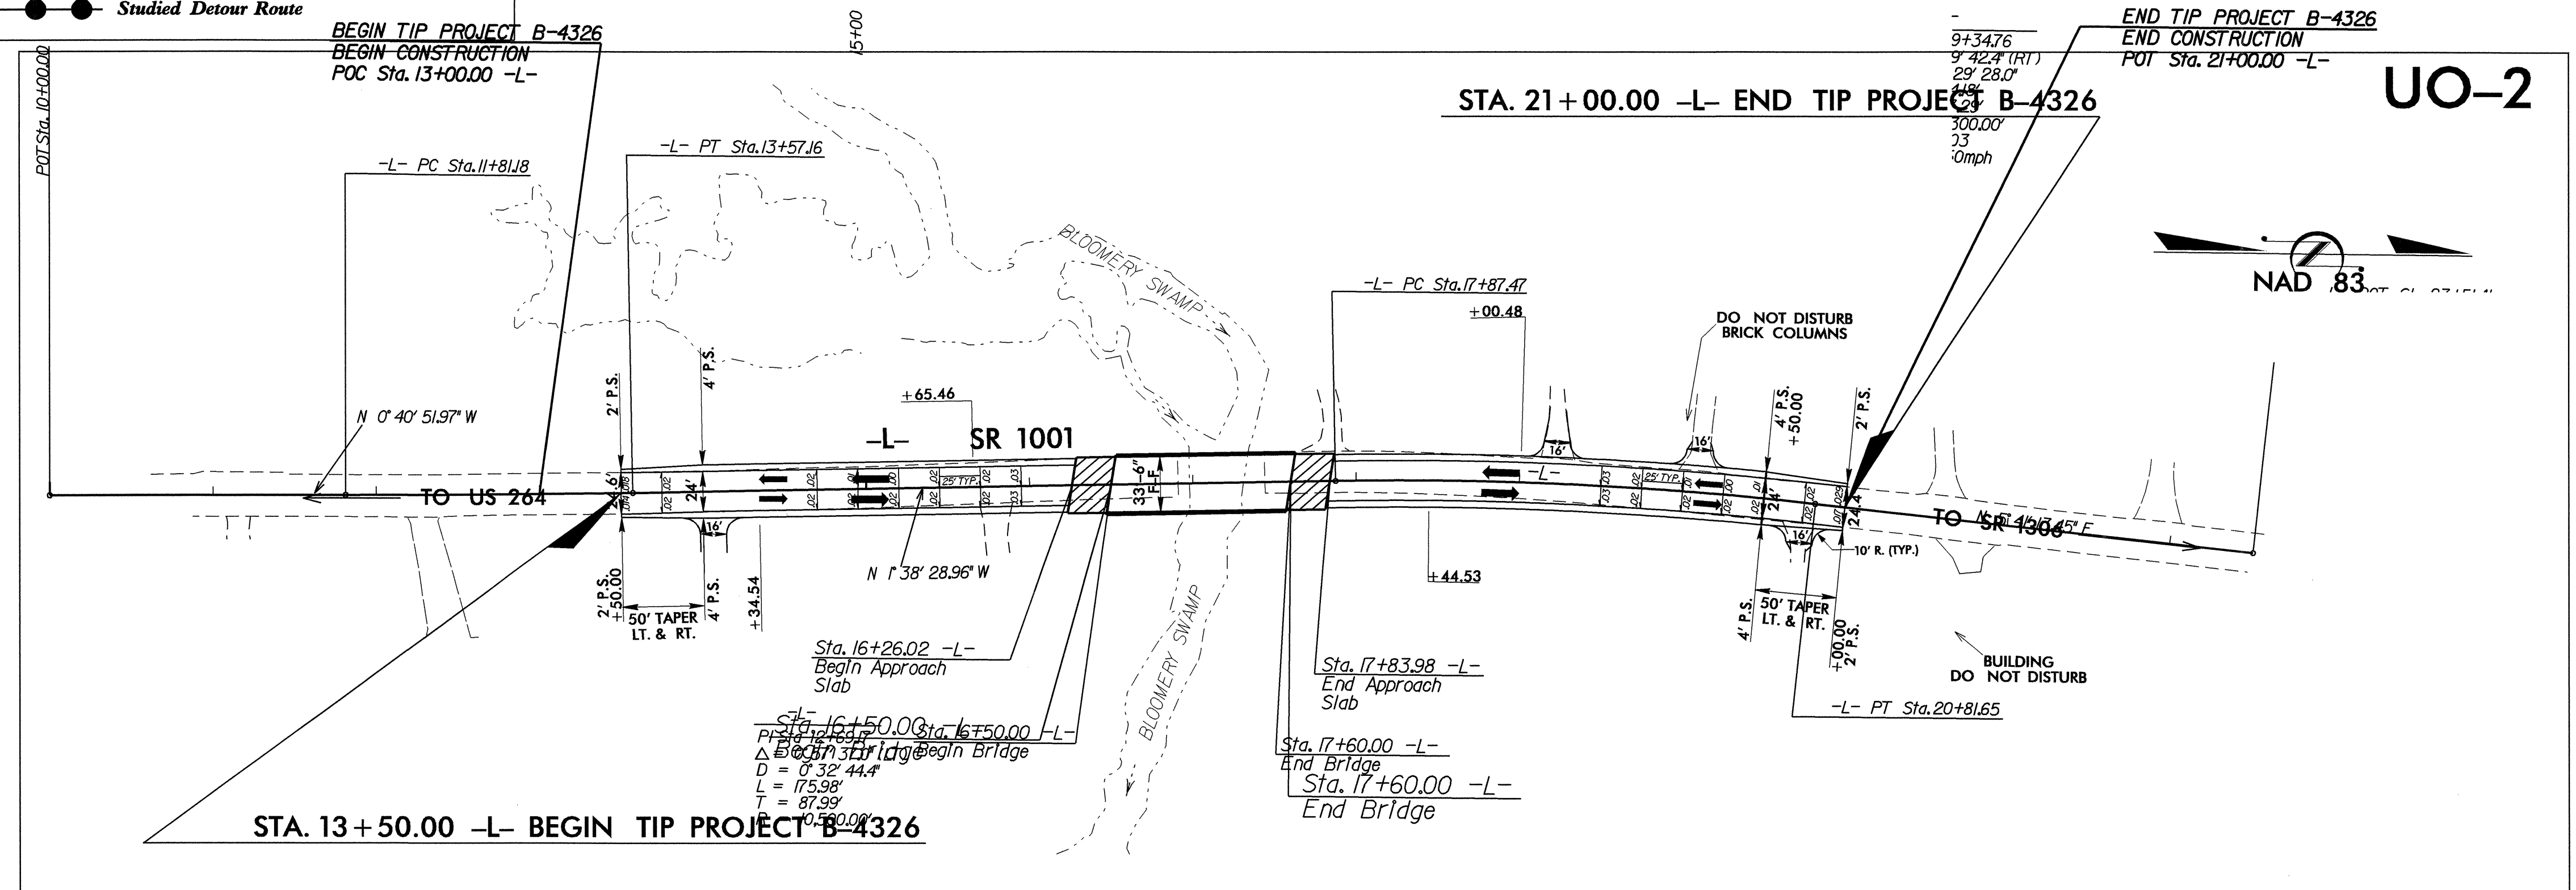

INDEX OF SHEETS	
SHEET NO.	DESCRIPTION
UO-1	TITLE SHEET
UO-2	UTILITIES BY OTHERS PLAN SHEET

UTILITIES OWNERS ON PROJECT
(1) CITY OF WILSON - POWER
(2) CITY OF WILSON - GAS
(3) EMBARQ - TELEPHONE
(4) TIME WARNER - CABLE TELEVISION

PREPARED IN THE OFFICE OF:
**DIVISION OF HIGHWAYS
PROJECT SERVICES
UTILITY SECTION**

1591 MAIL SERVICES CENTER
RALEIGH, NC 27699-1591
PHONE (919) 258-4128
FAX (919) 258-4119


Roger Worthington, P.E. UTILITIES SECTION ENGINEER

Steve McKee, P.E. UTILITIES SQUAD LEADER PROJECT ENGINEER

Scott Beard UTILITIES PROJECT DESIGNER

UTILITIES BY OTHERS

NOTE:
ALL PROPOSED UTILITY WORK
SHOWN ON THIS SHEET WILL
BE DONE BY OTHERS

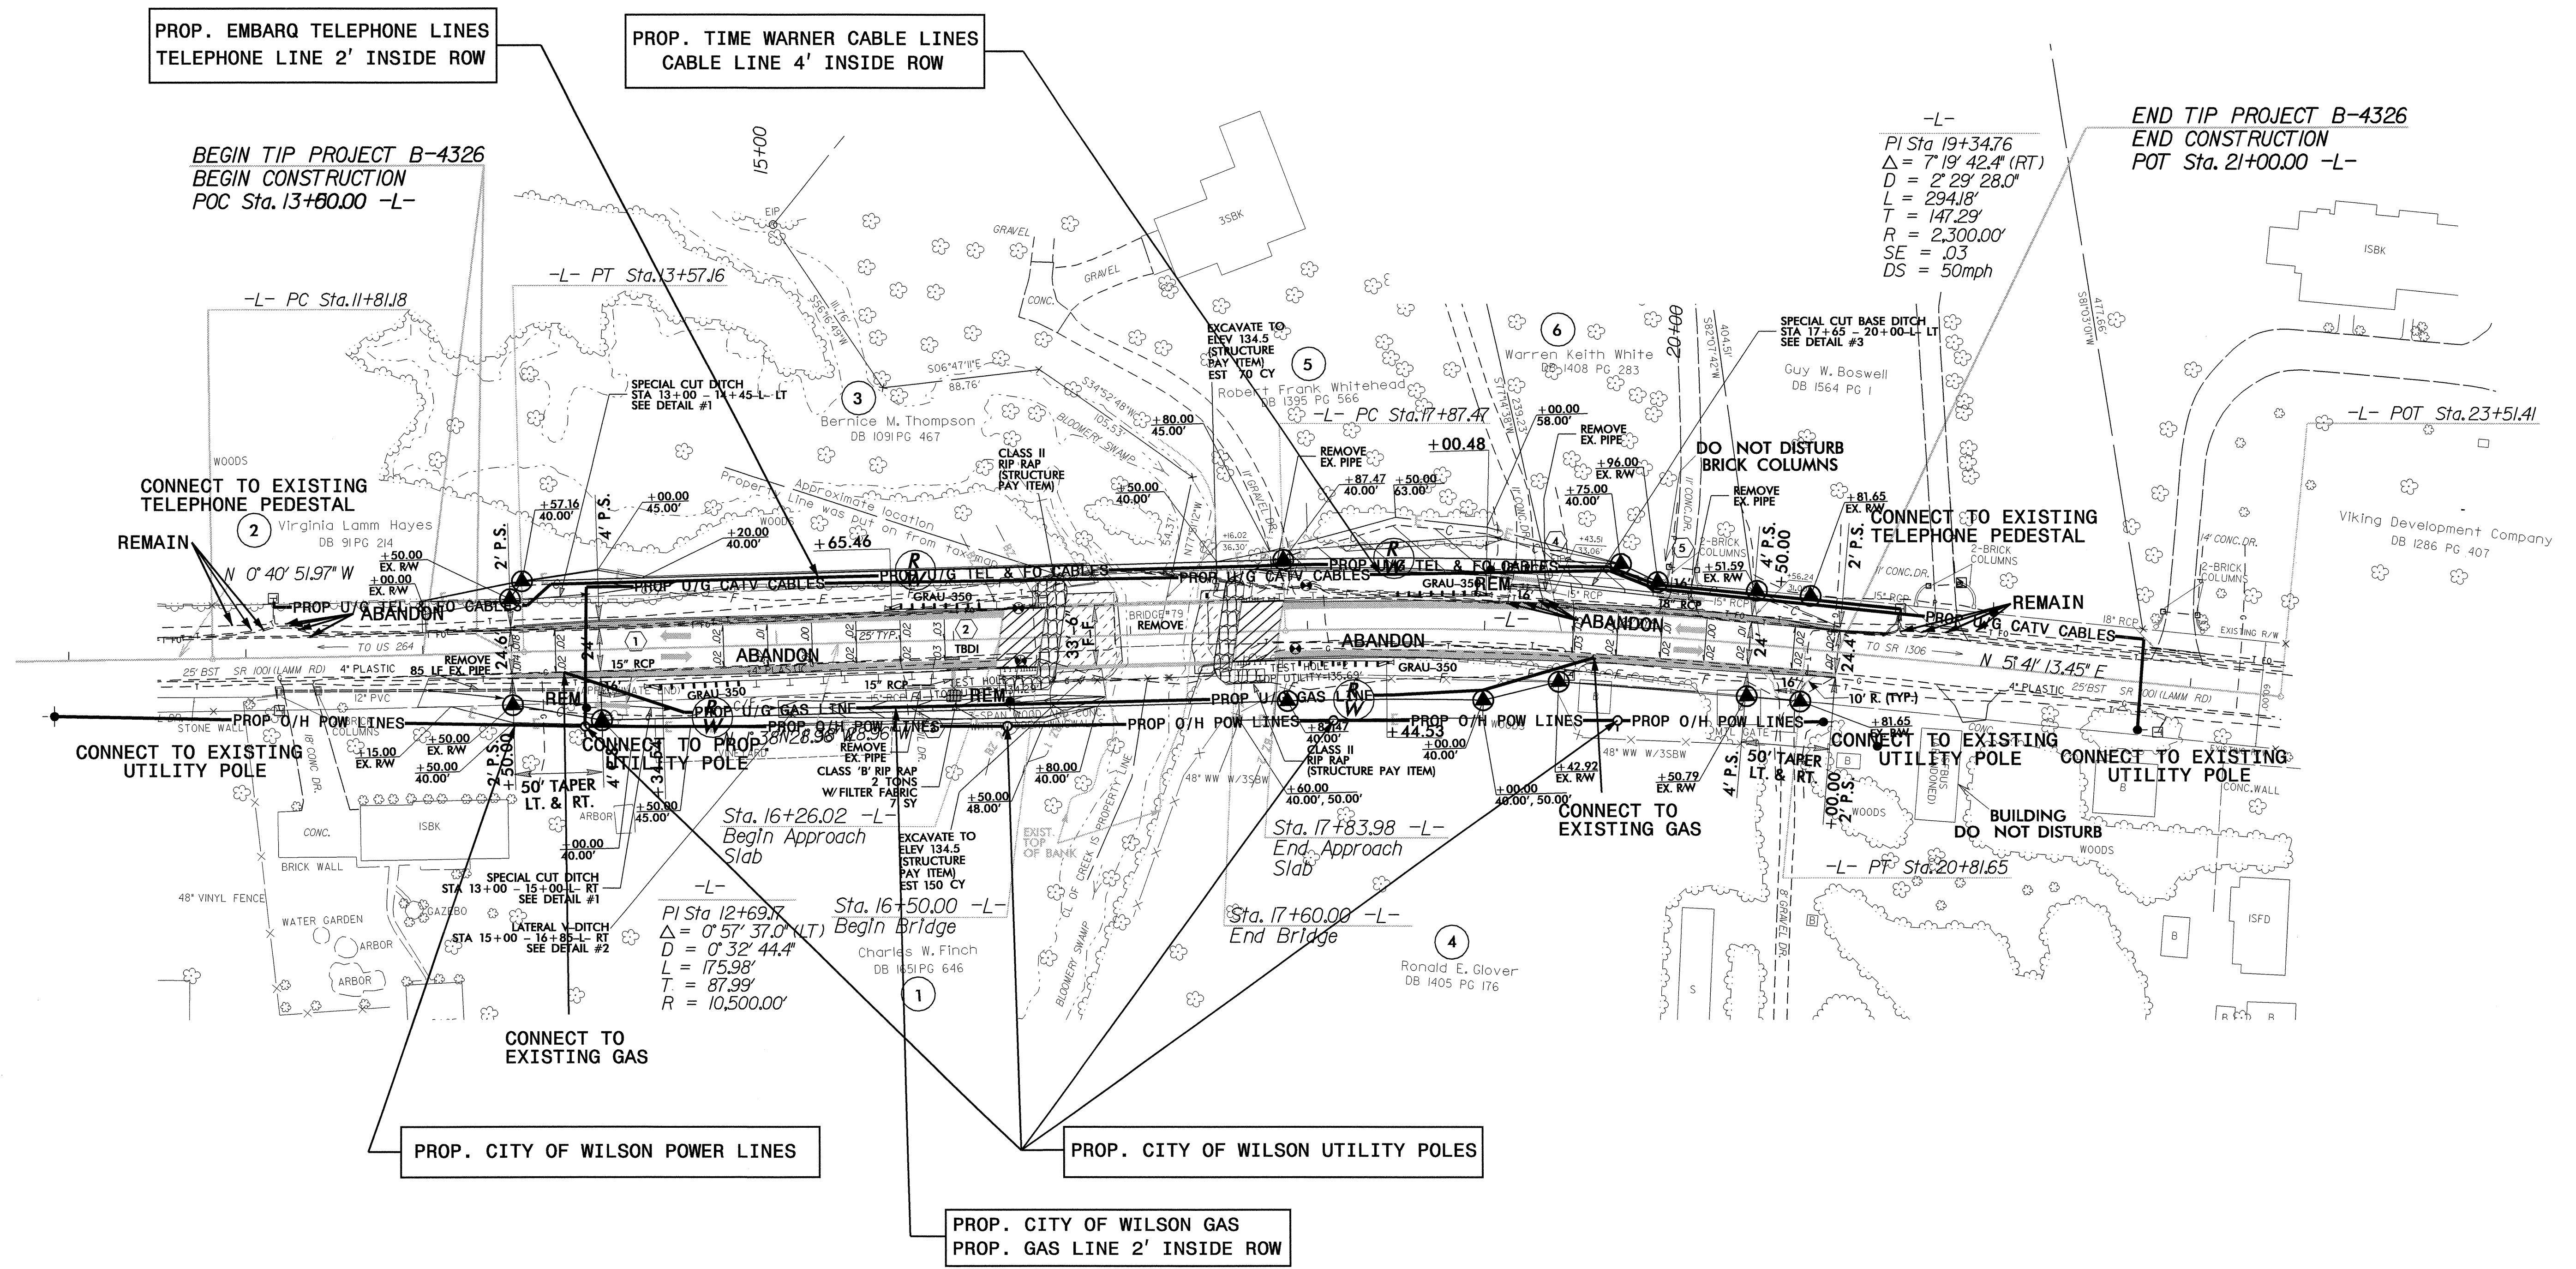

5/14/09
r:\1\4\07-AUG-2007 12:23 83381\PROJECTS\B4326-rdy-psh-uc2.dgn