



8/23/99

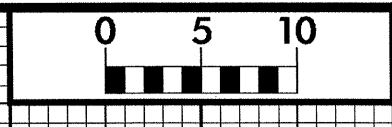

PROJ. REFERENCE NO. B-3852	SHEET NO. X-1
-------------------------------	------------------

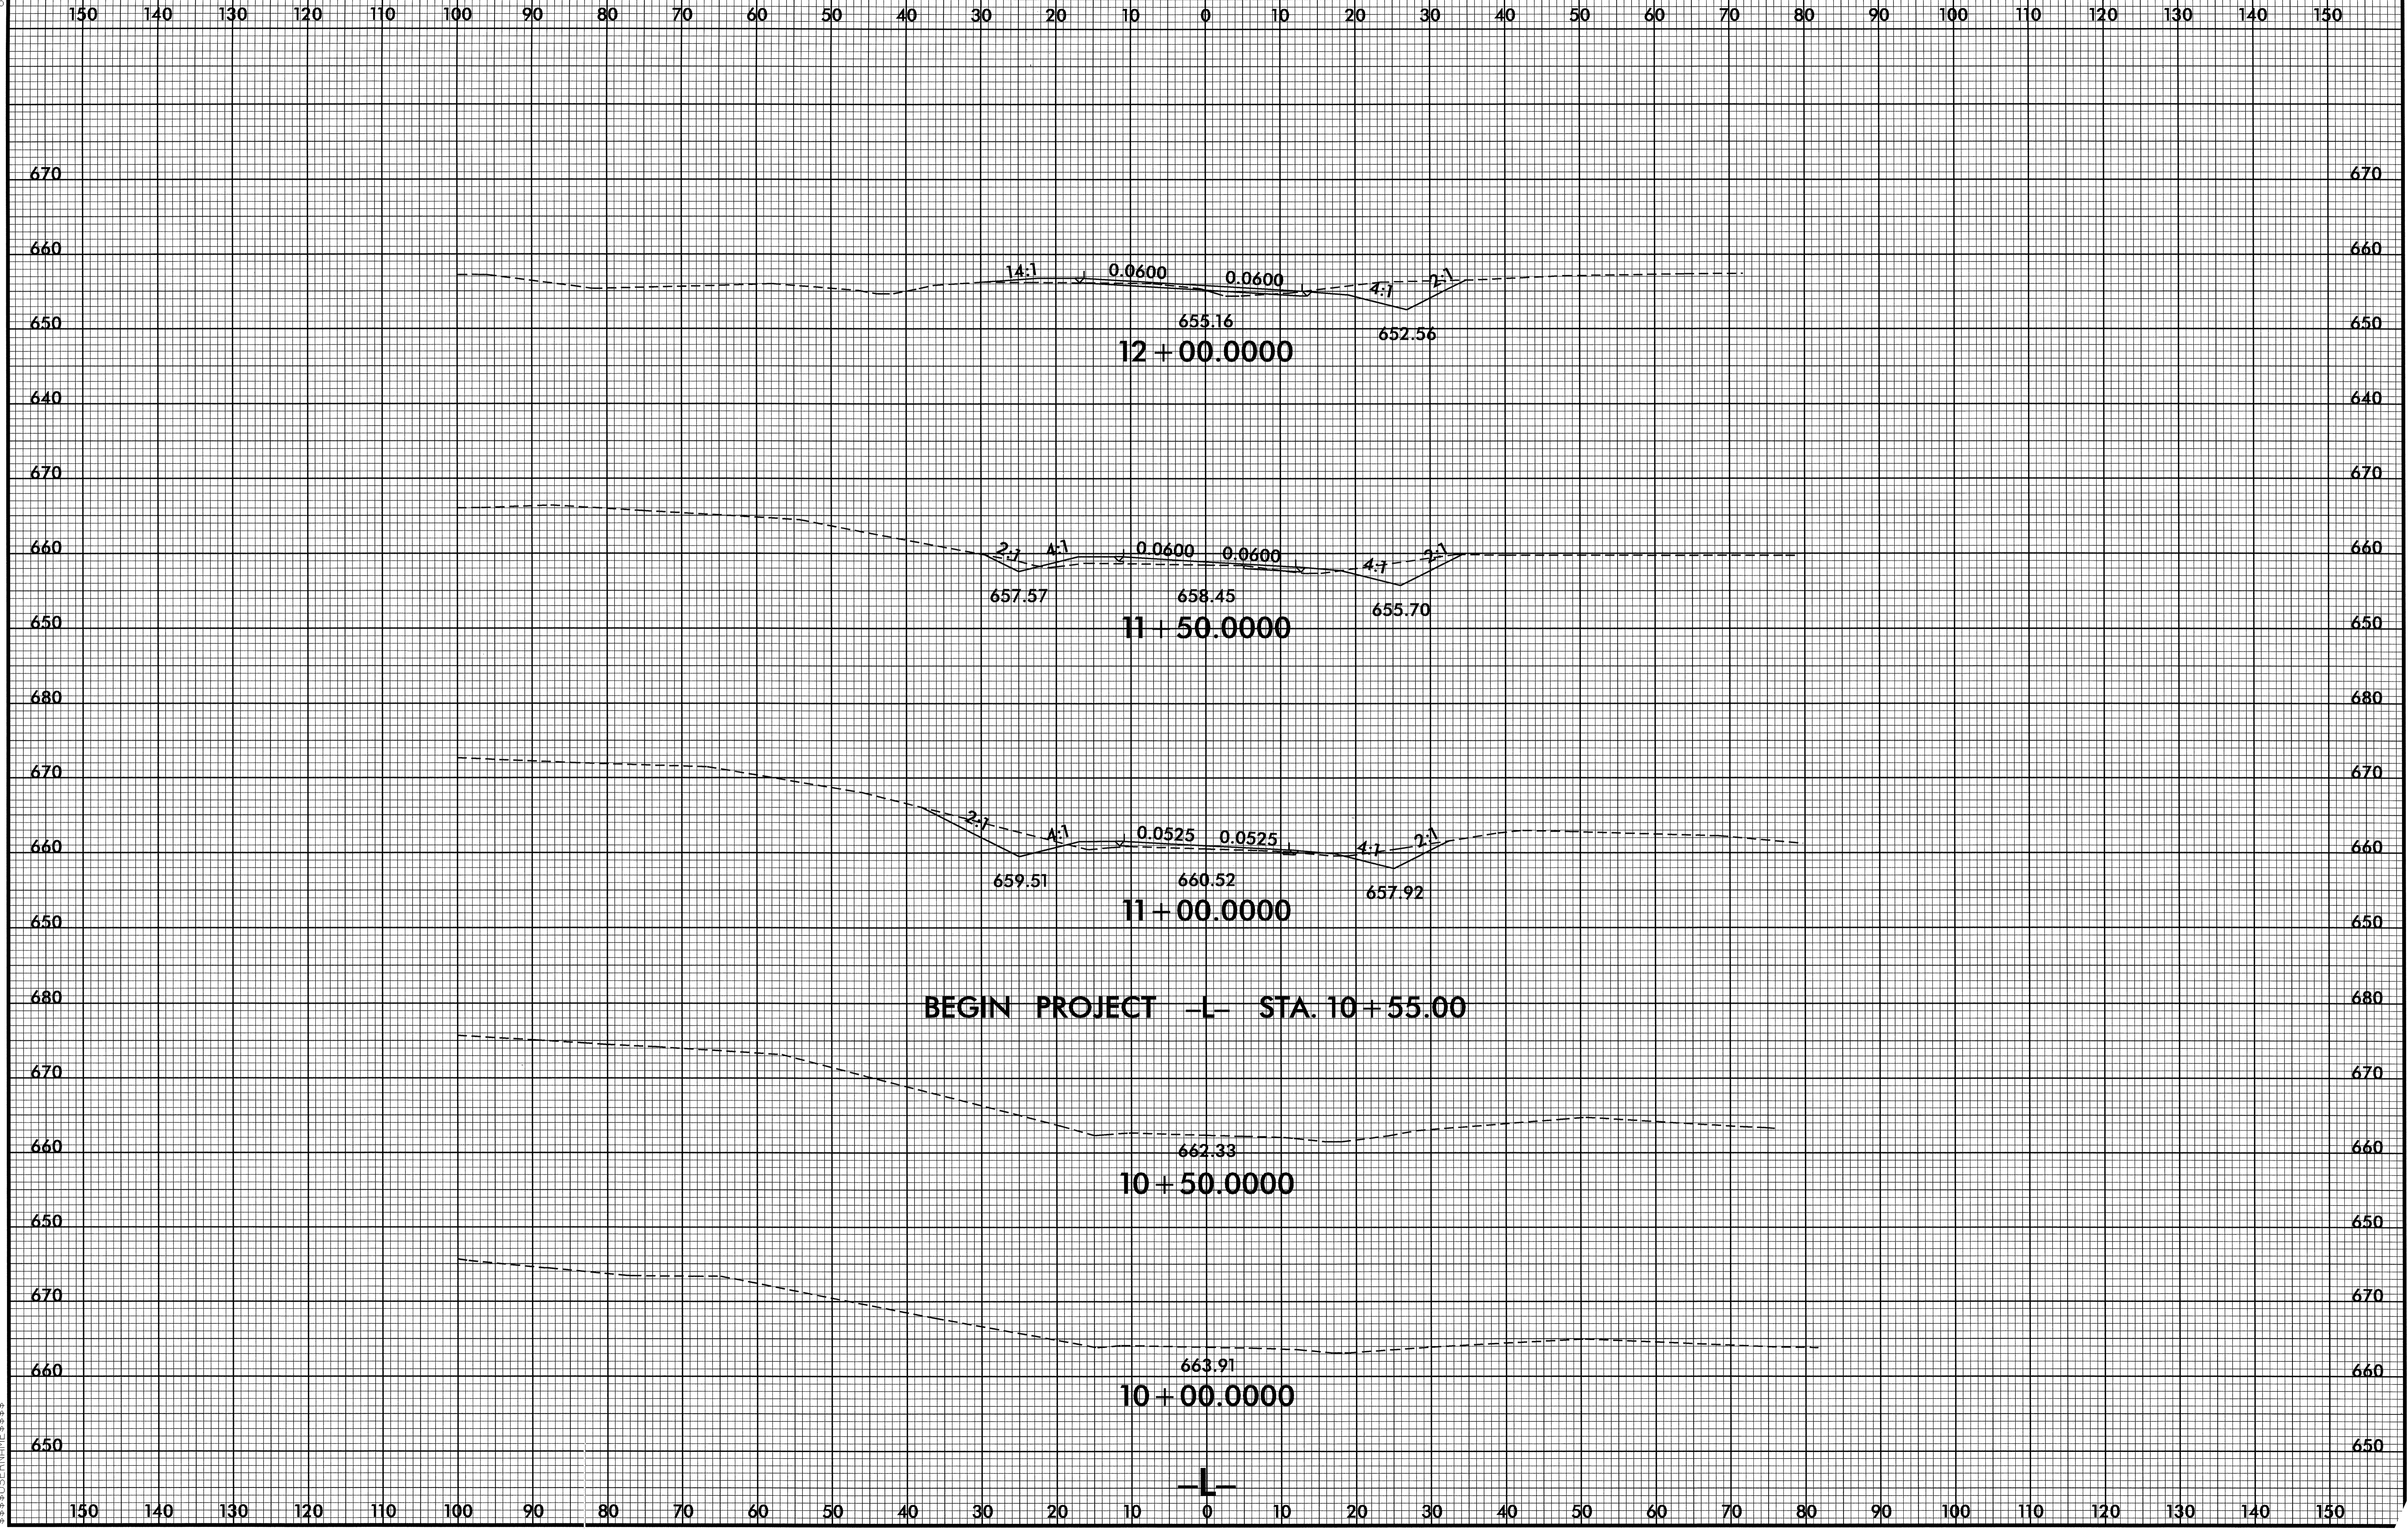

20-AUG-2007 12:51
S:\3852\PROJECT\10\B3852.rdy-xpl.l.edgn

BEGIN PROJECT -L- STA. 10+55.00


12 + 00.0000

11 + 50.0000


11 + 00.0000

10 + 50.0000


10 + 00.0000

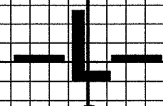

8/23/99

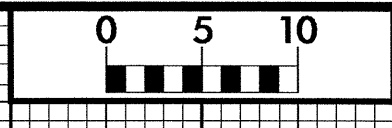


PROJ. REFERENCE NO. B-3852	SHEET NO. X-2
-------------------------------	------------------

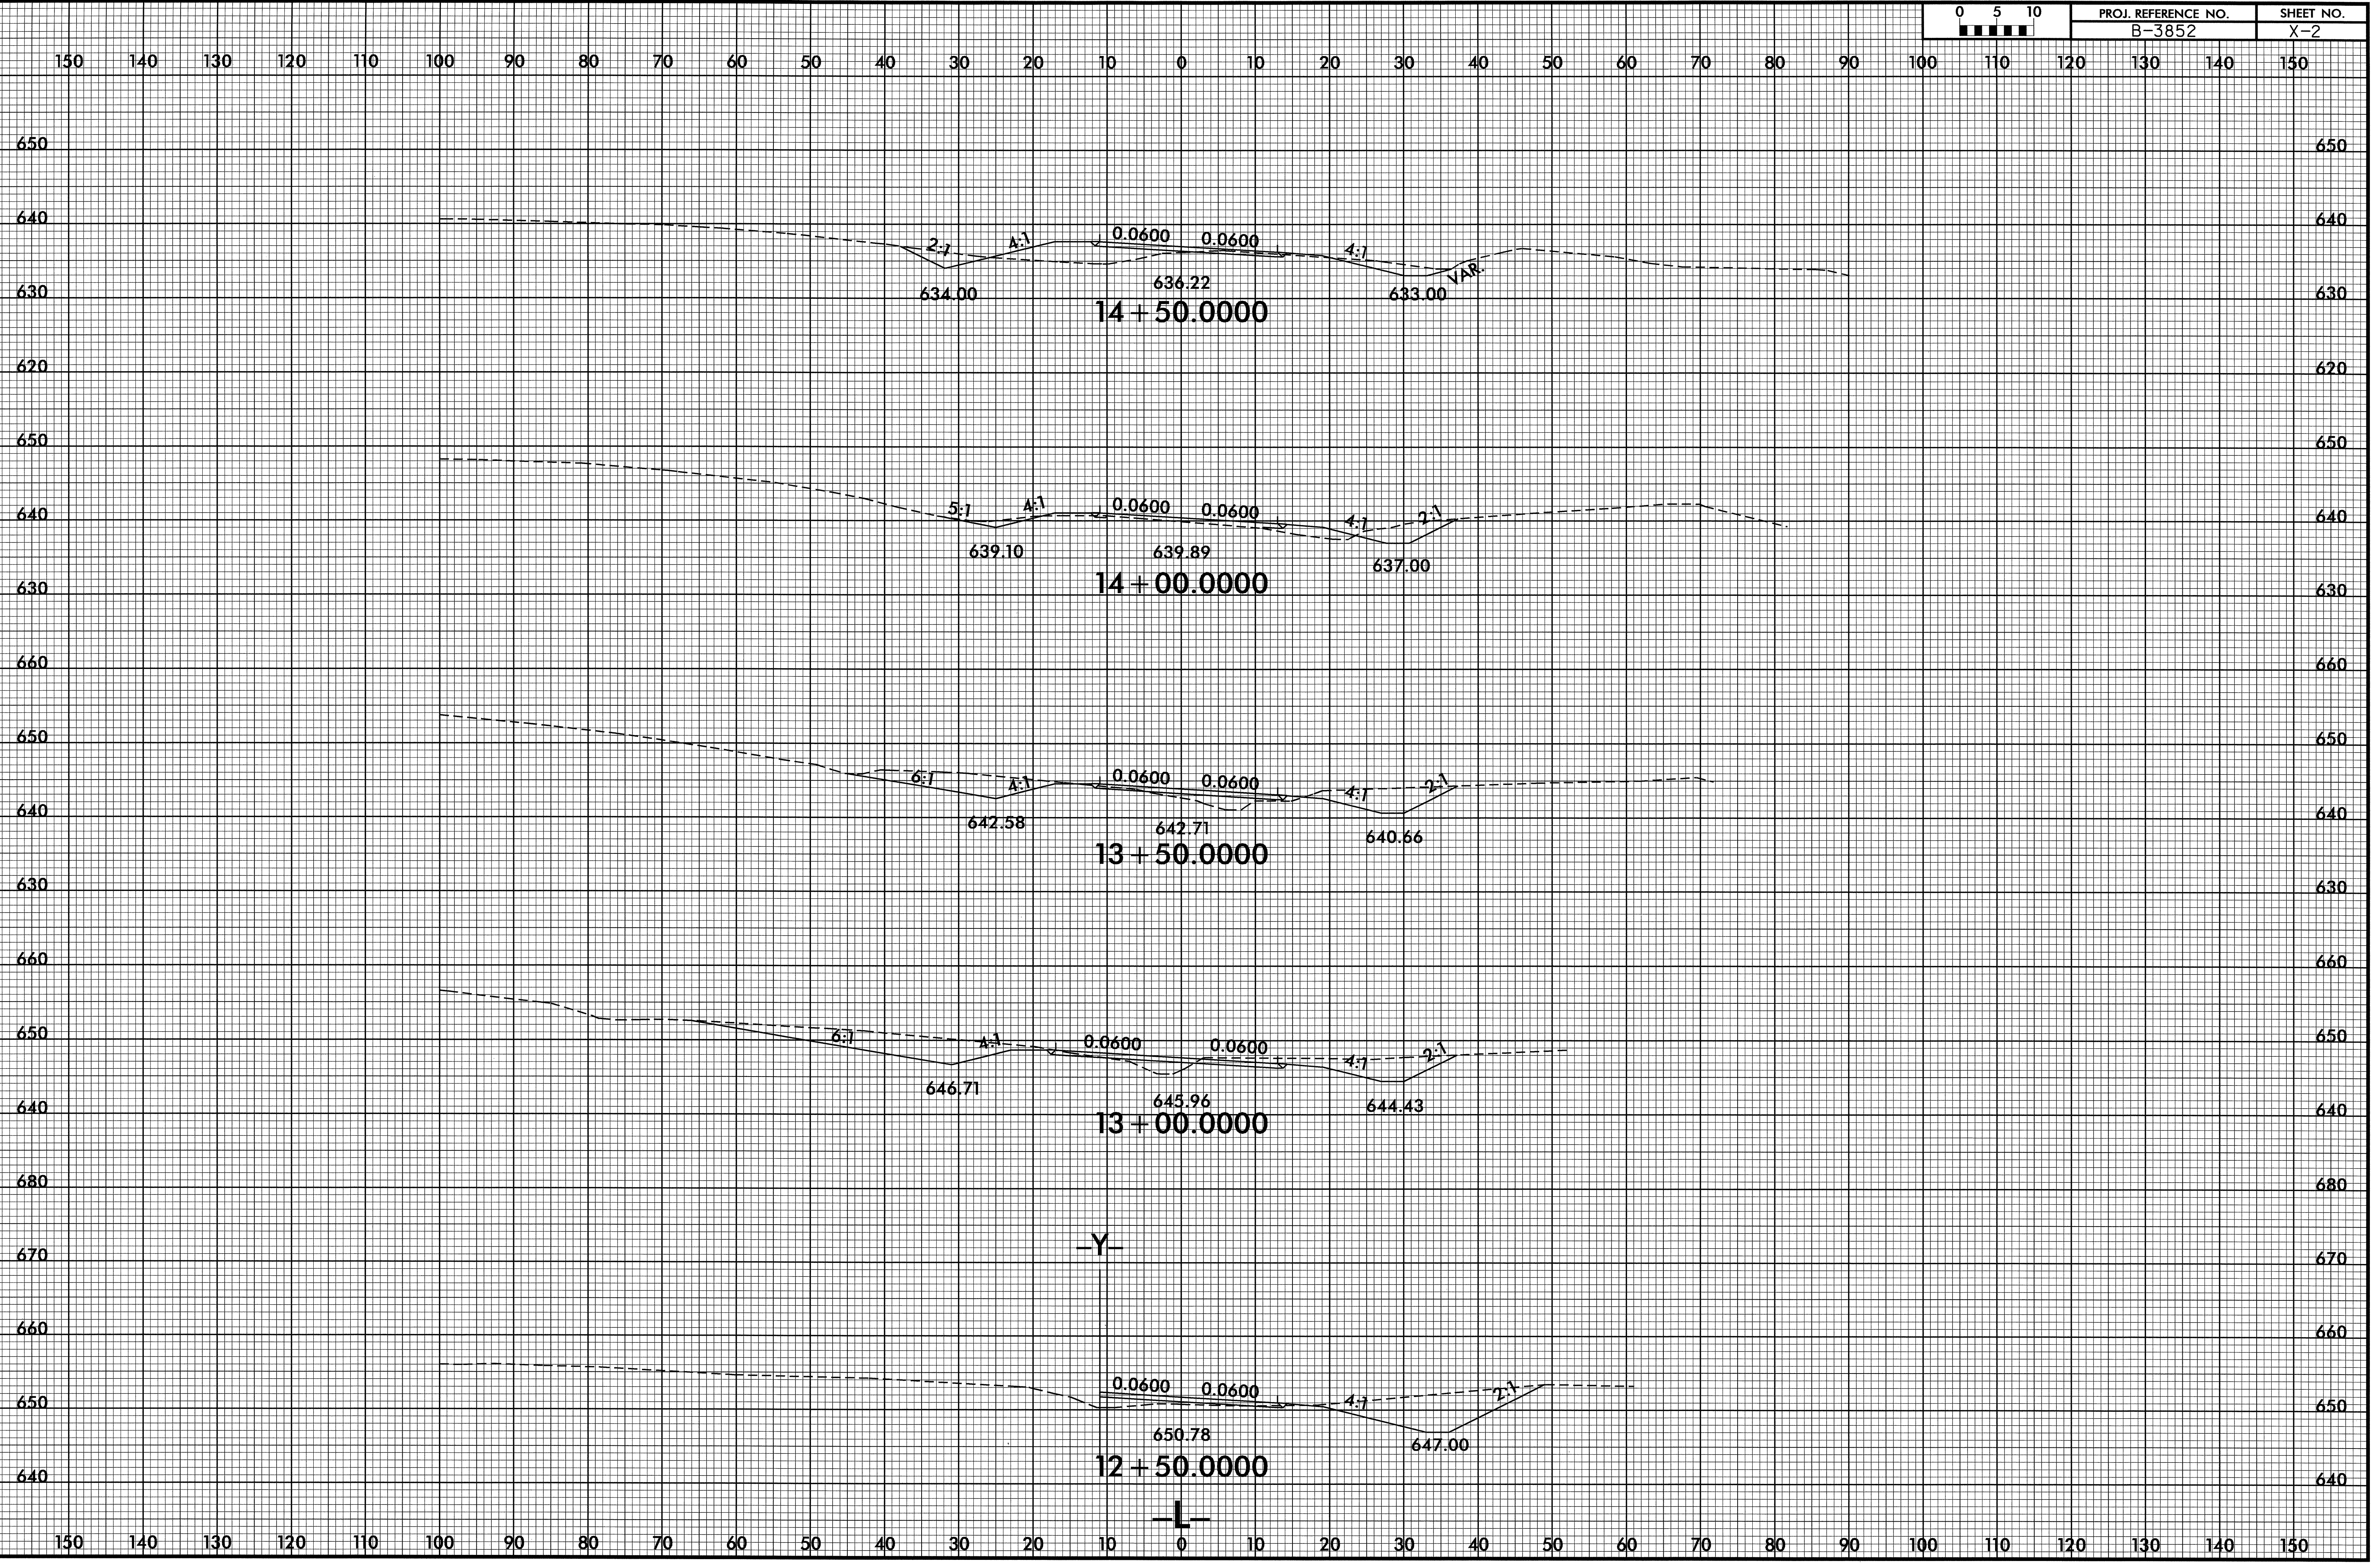

07-SEP-2007 13:42
S:\PROJECTS\B-3852-rdy_xpl.dgn


8/23/99

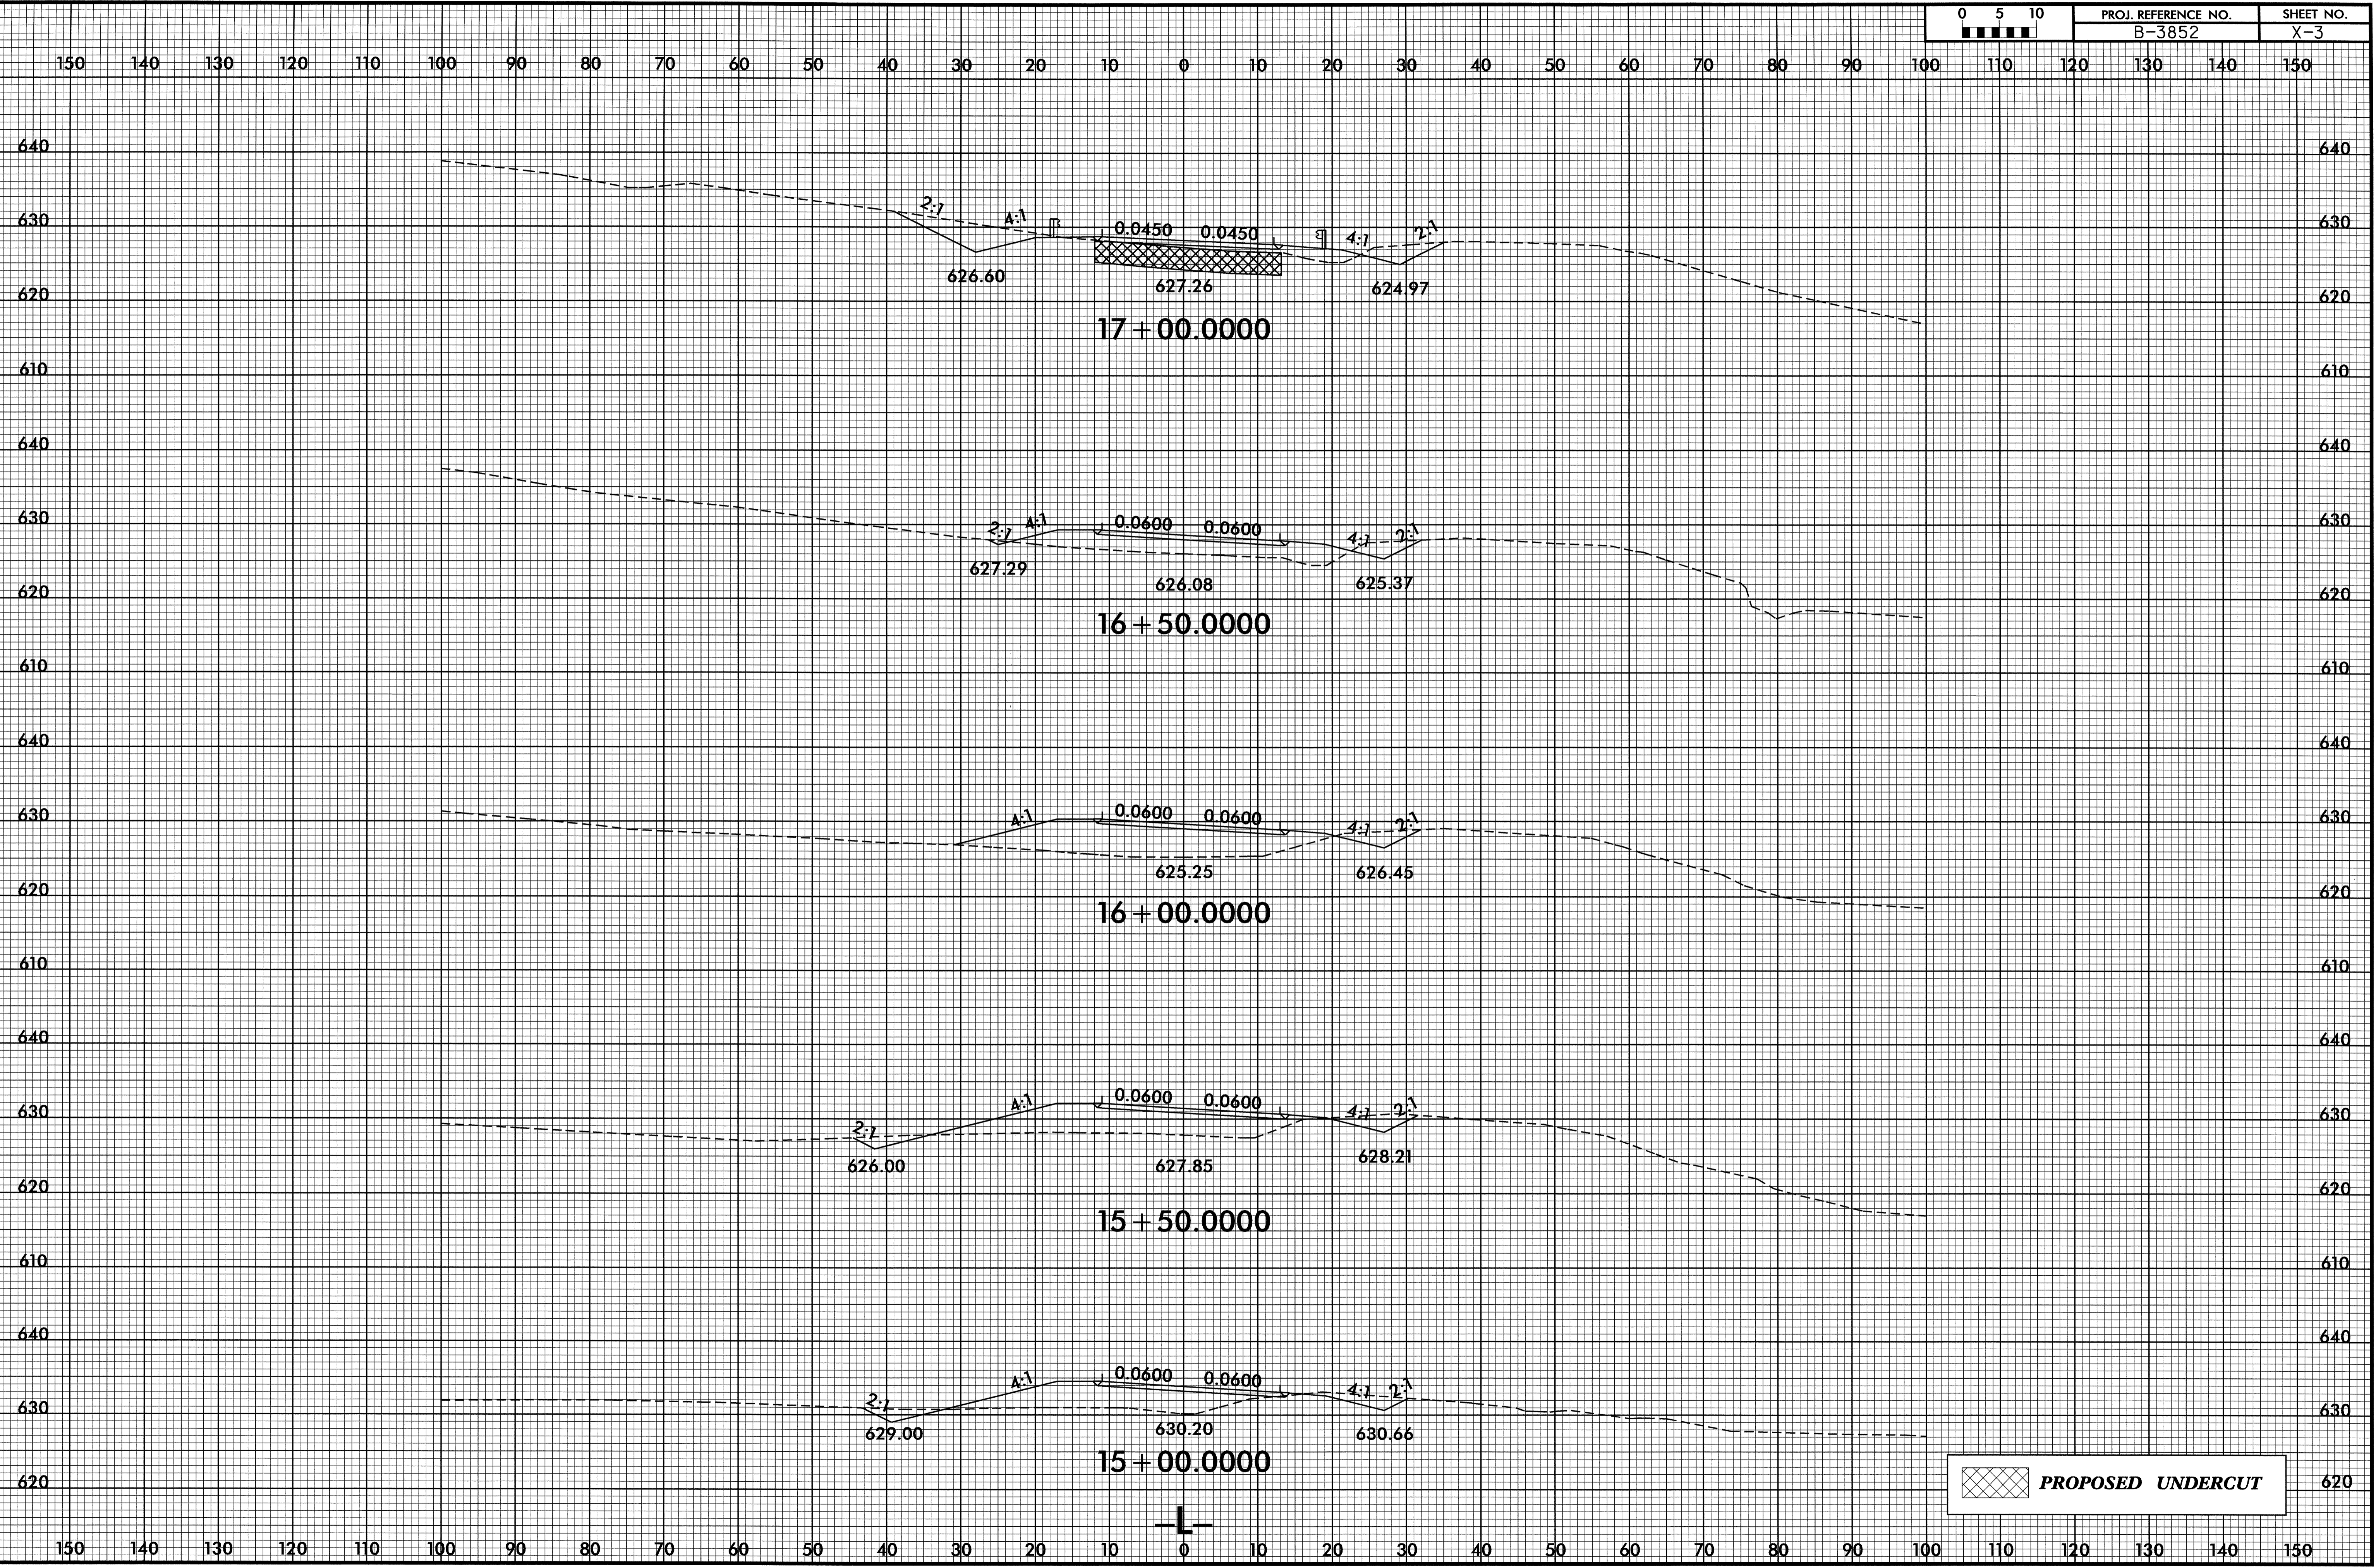

PROPOSED UNDERCUT


20-AUG-2007 12:51:53
 \\b3852-rdy-xpl-1.dgn
 \$\$\$\$
 \$\$\$

8/23/99

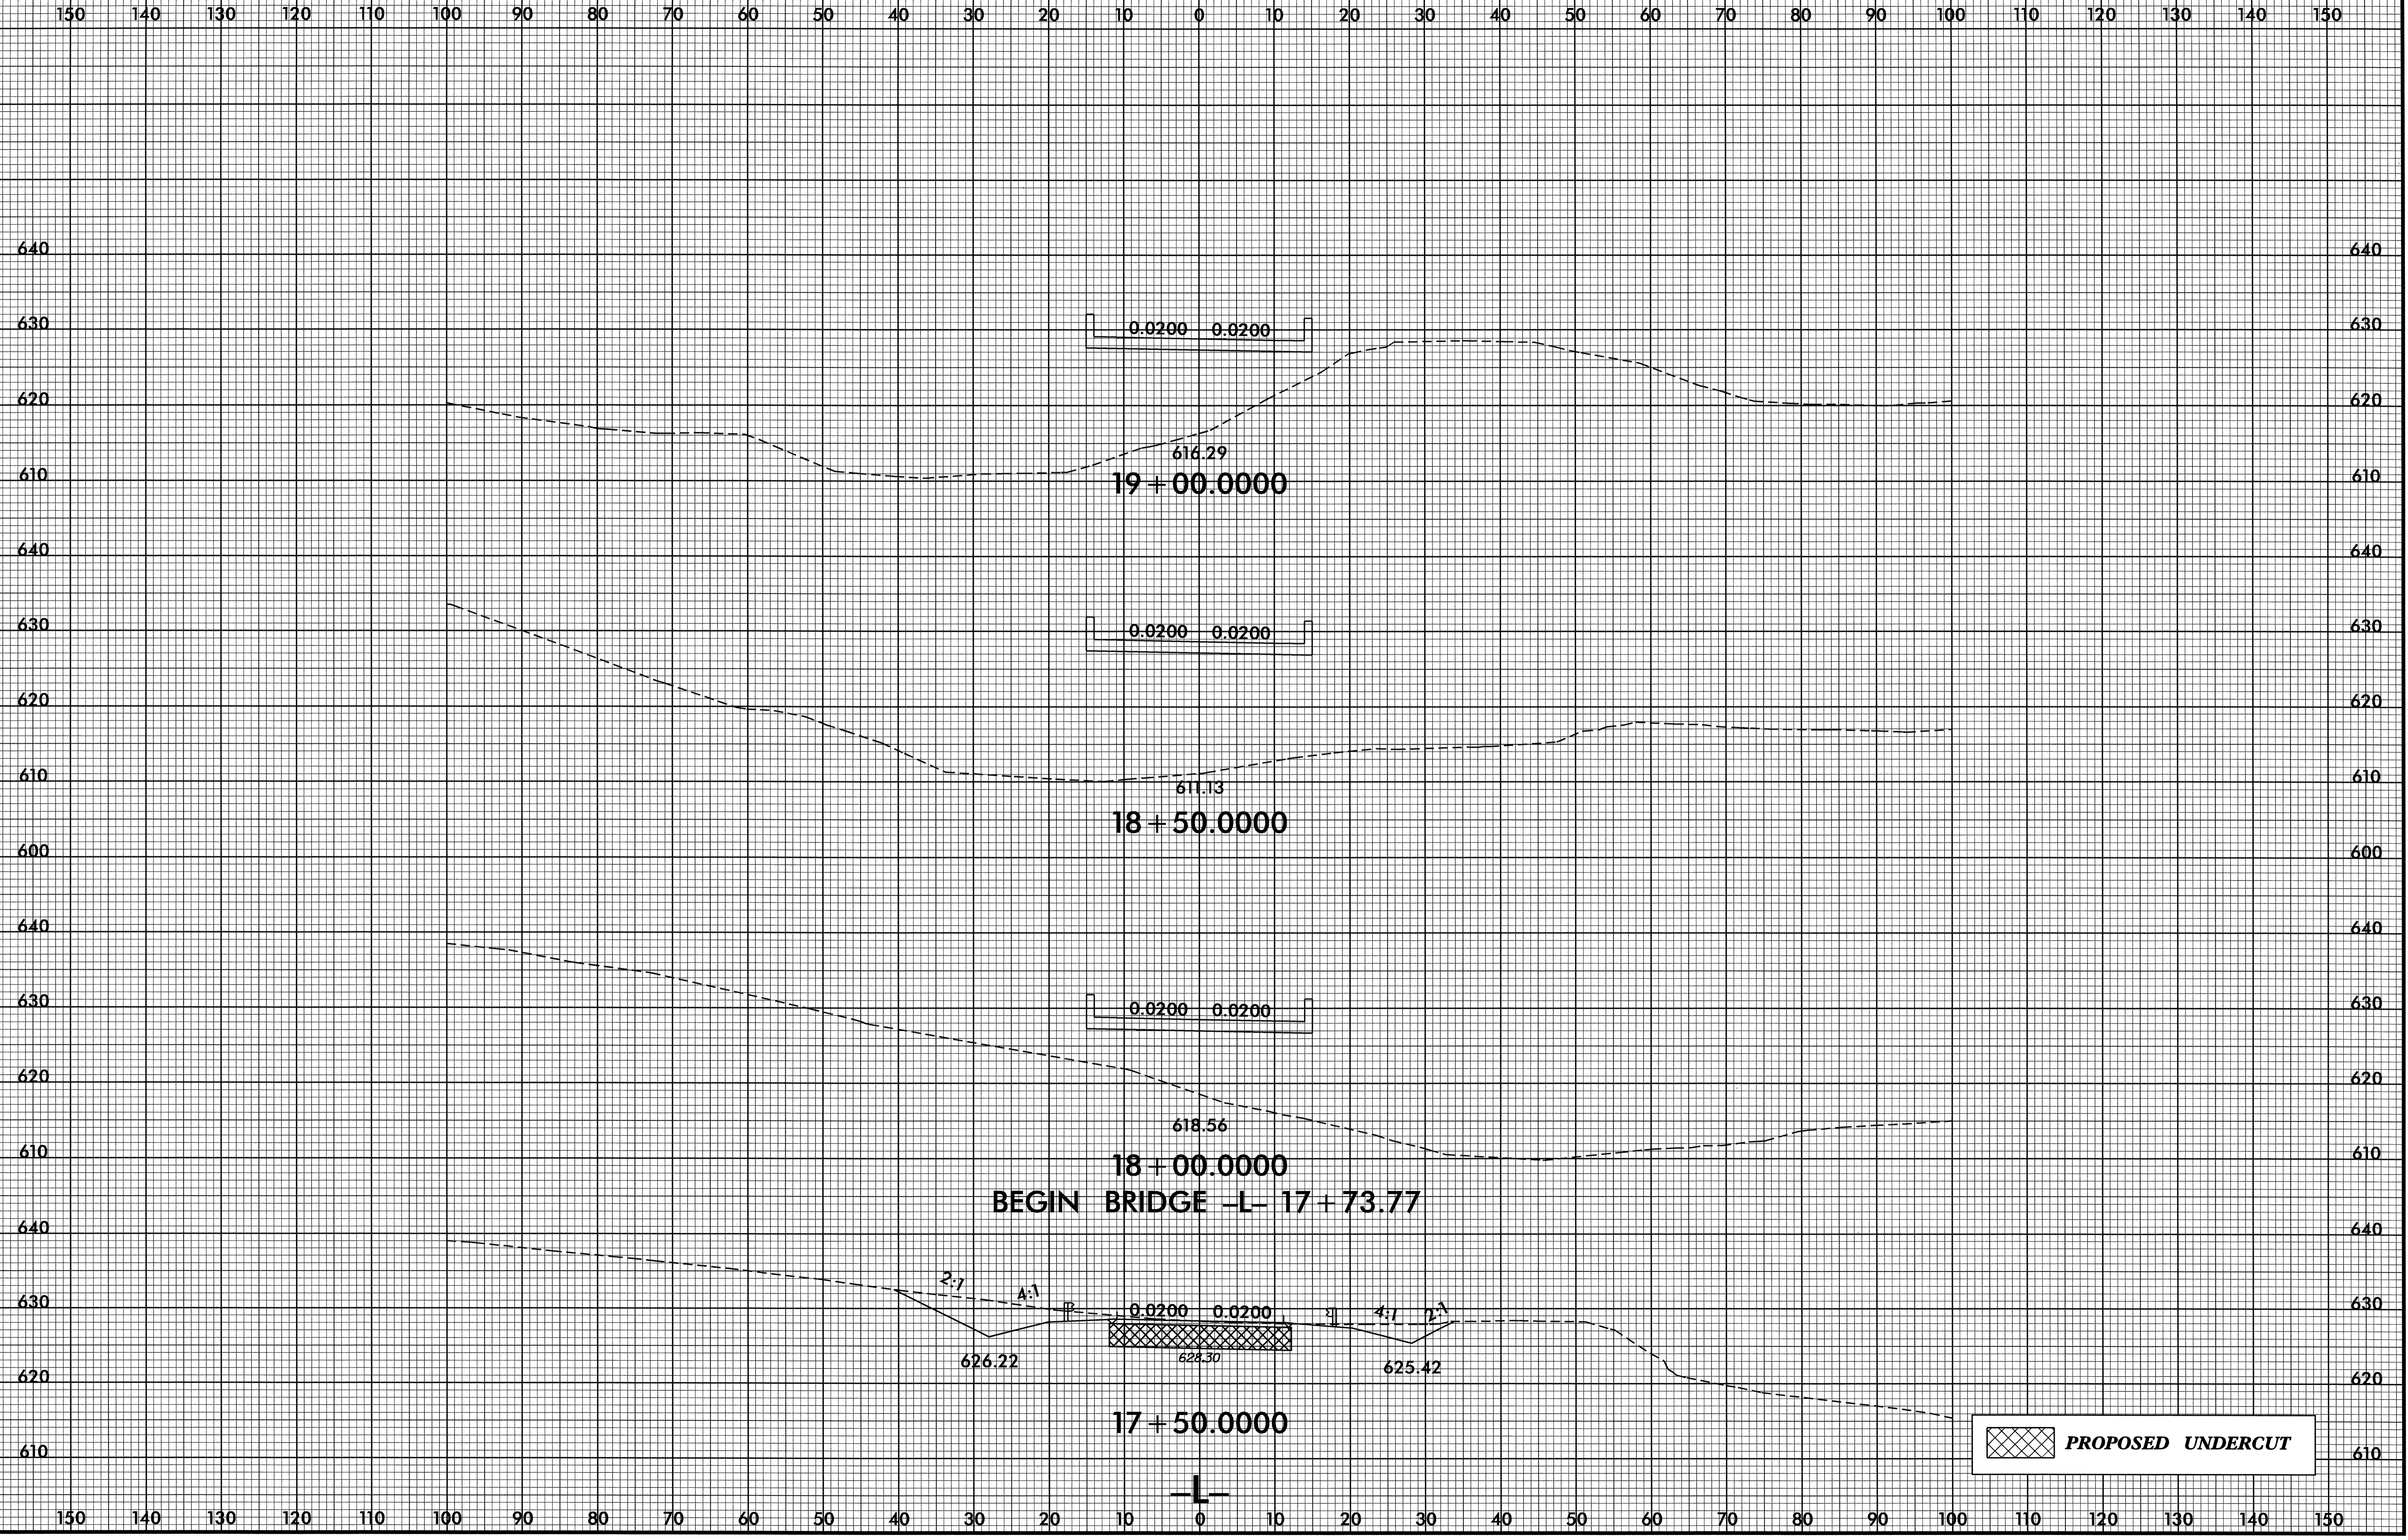


20-AUG-2007 12:51
\\b3852.rdy.xpl.l.dgn
\$\$\$\$\$

8/23/99

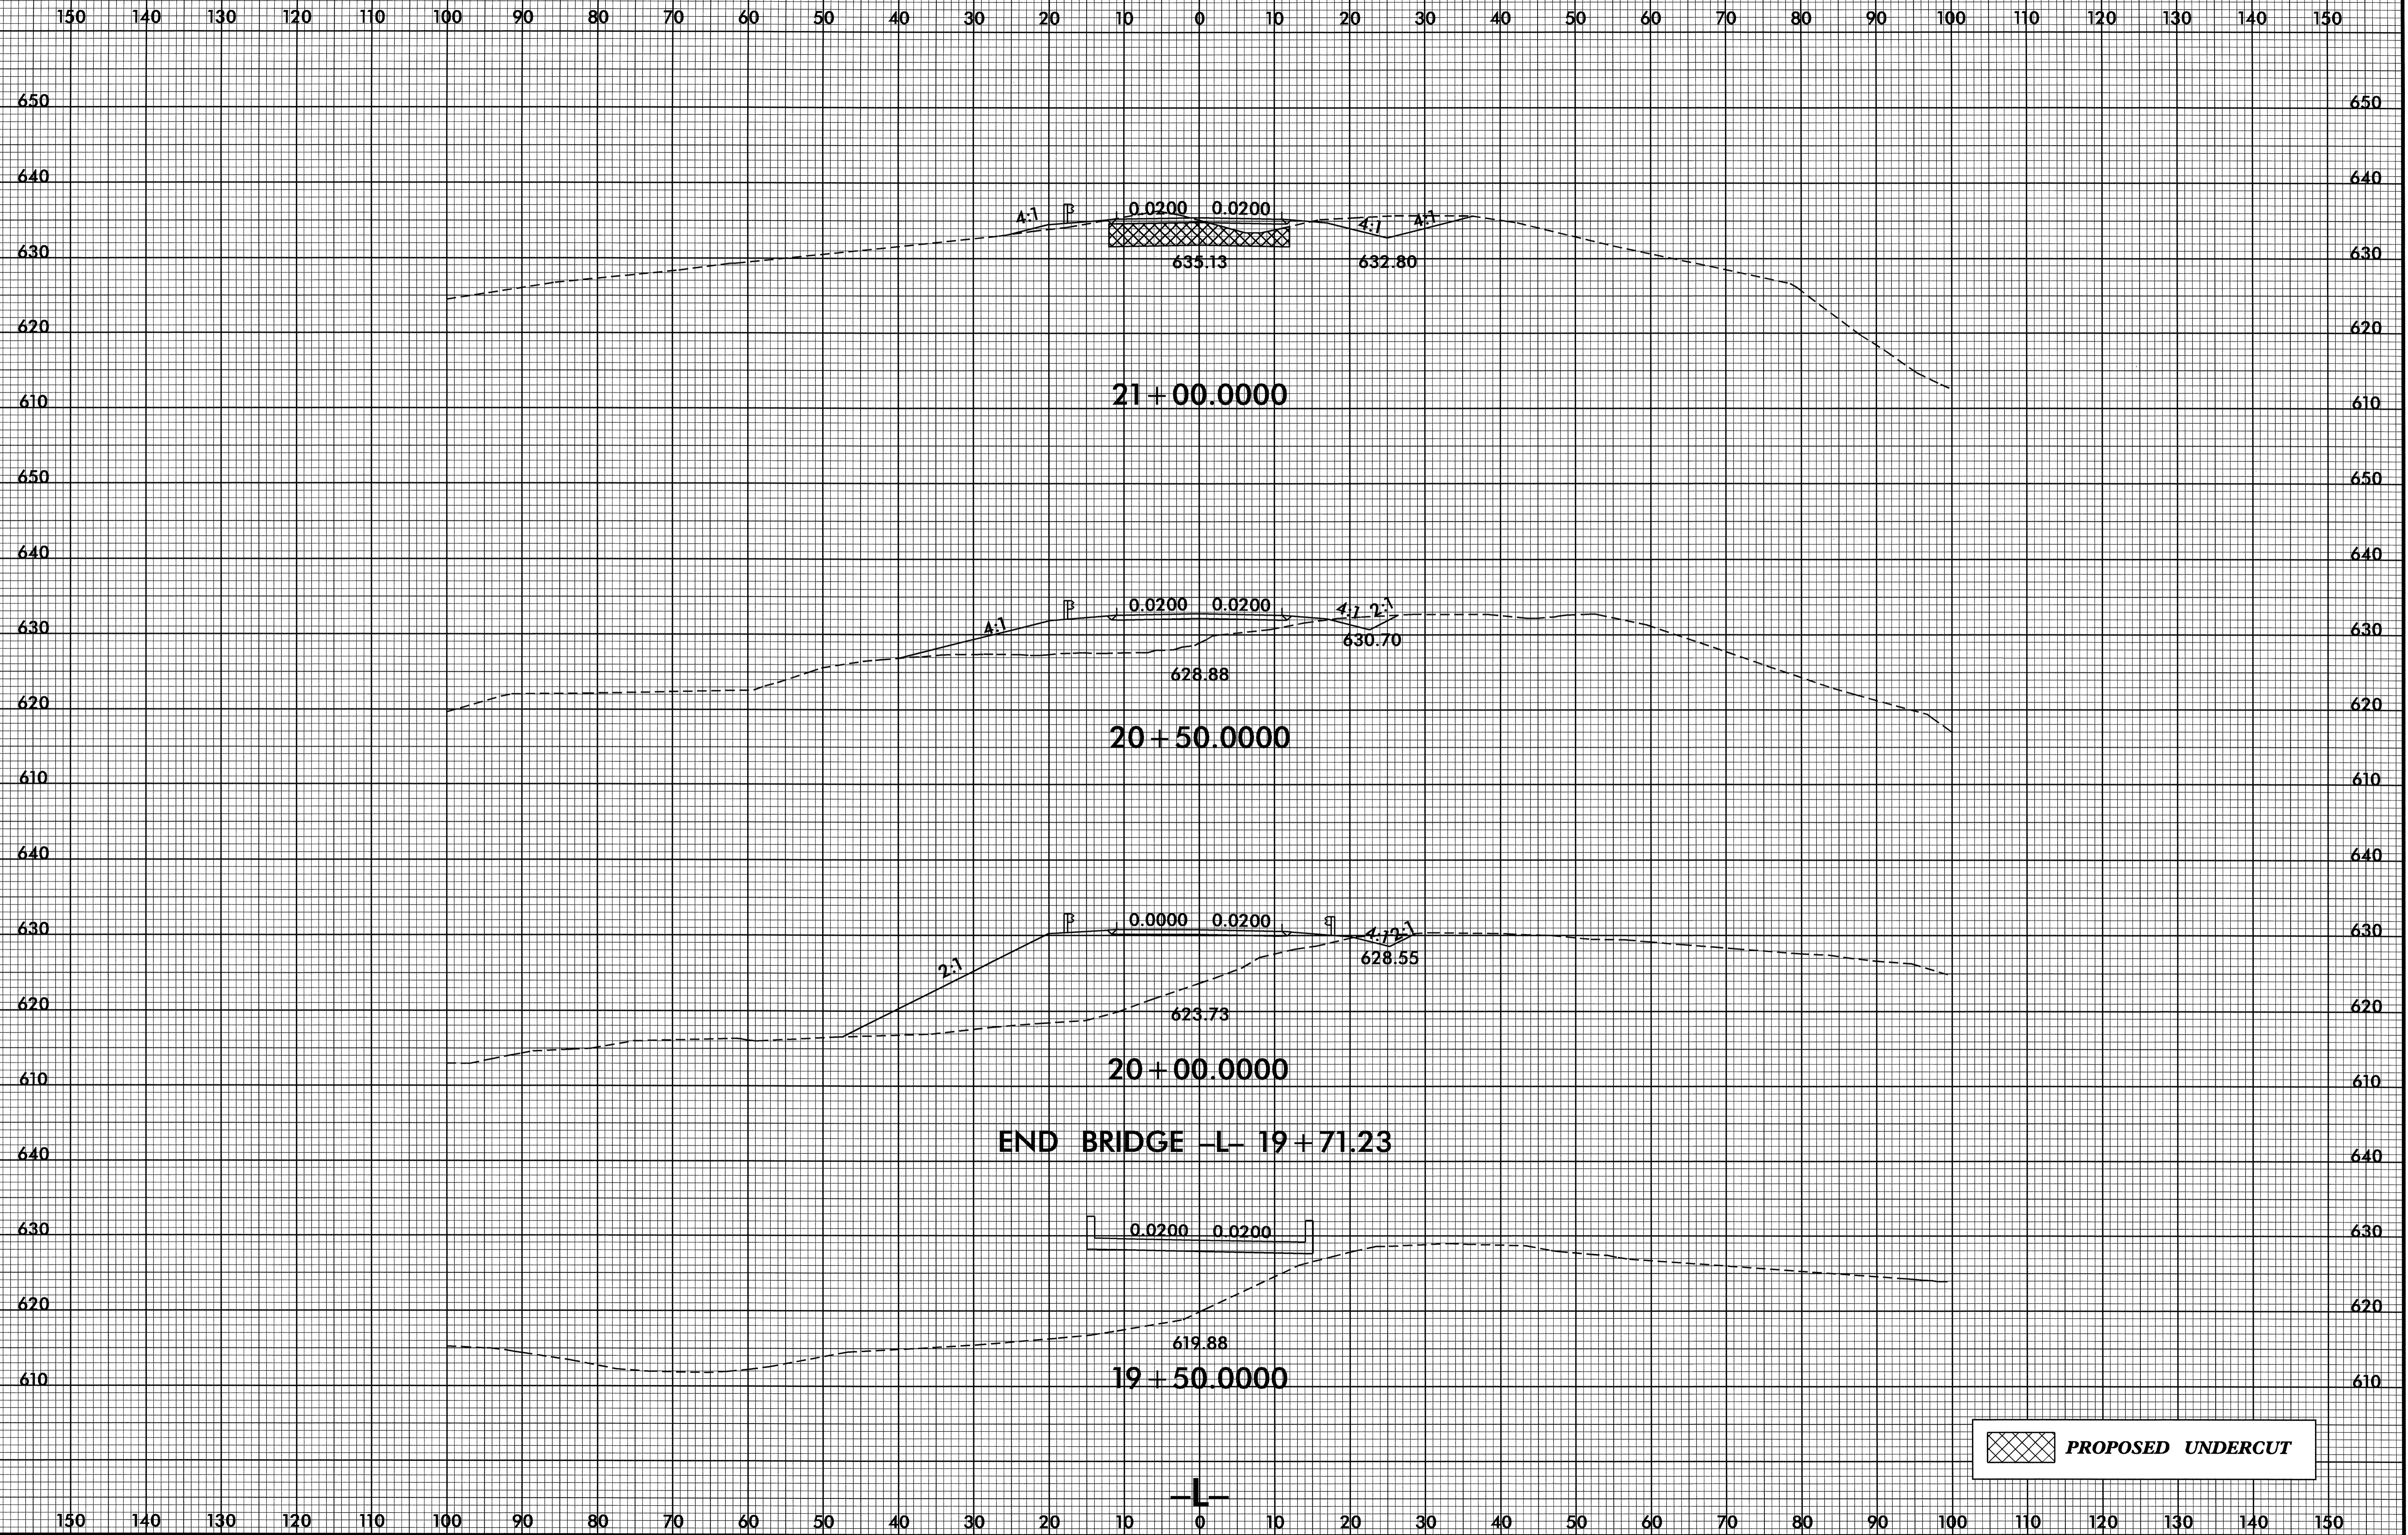


20-AUG-2007 12:51
5:58:00 PM
\\b3852_rdu_xpl1.dgn

8/23/99

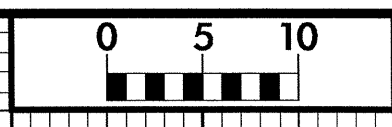


PROJ. REFERENCE NO. B-3852	SHEET NO. X-6
-------------------------------	------------------

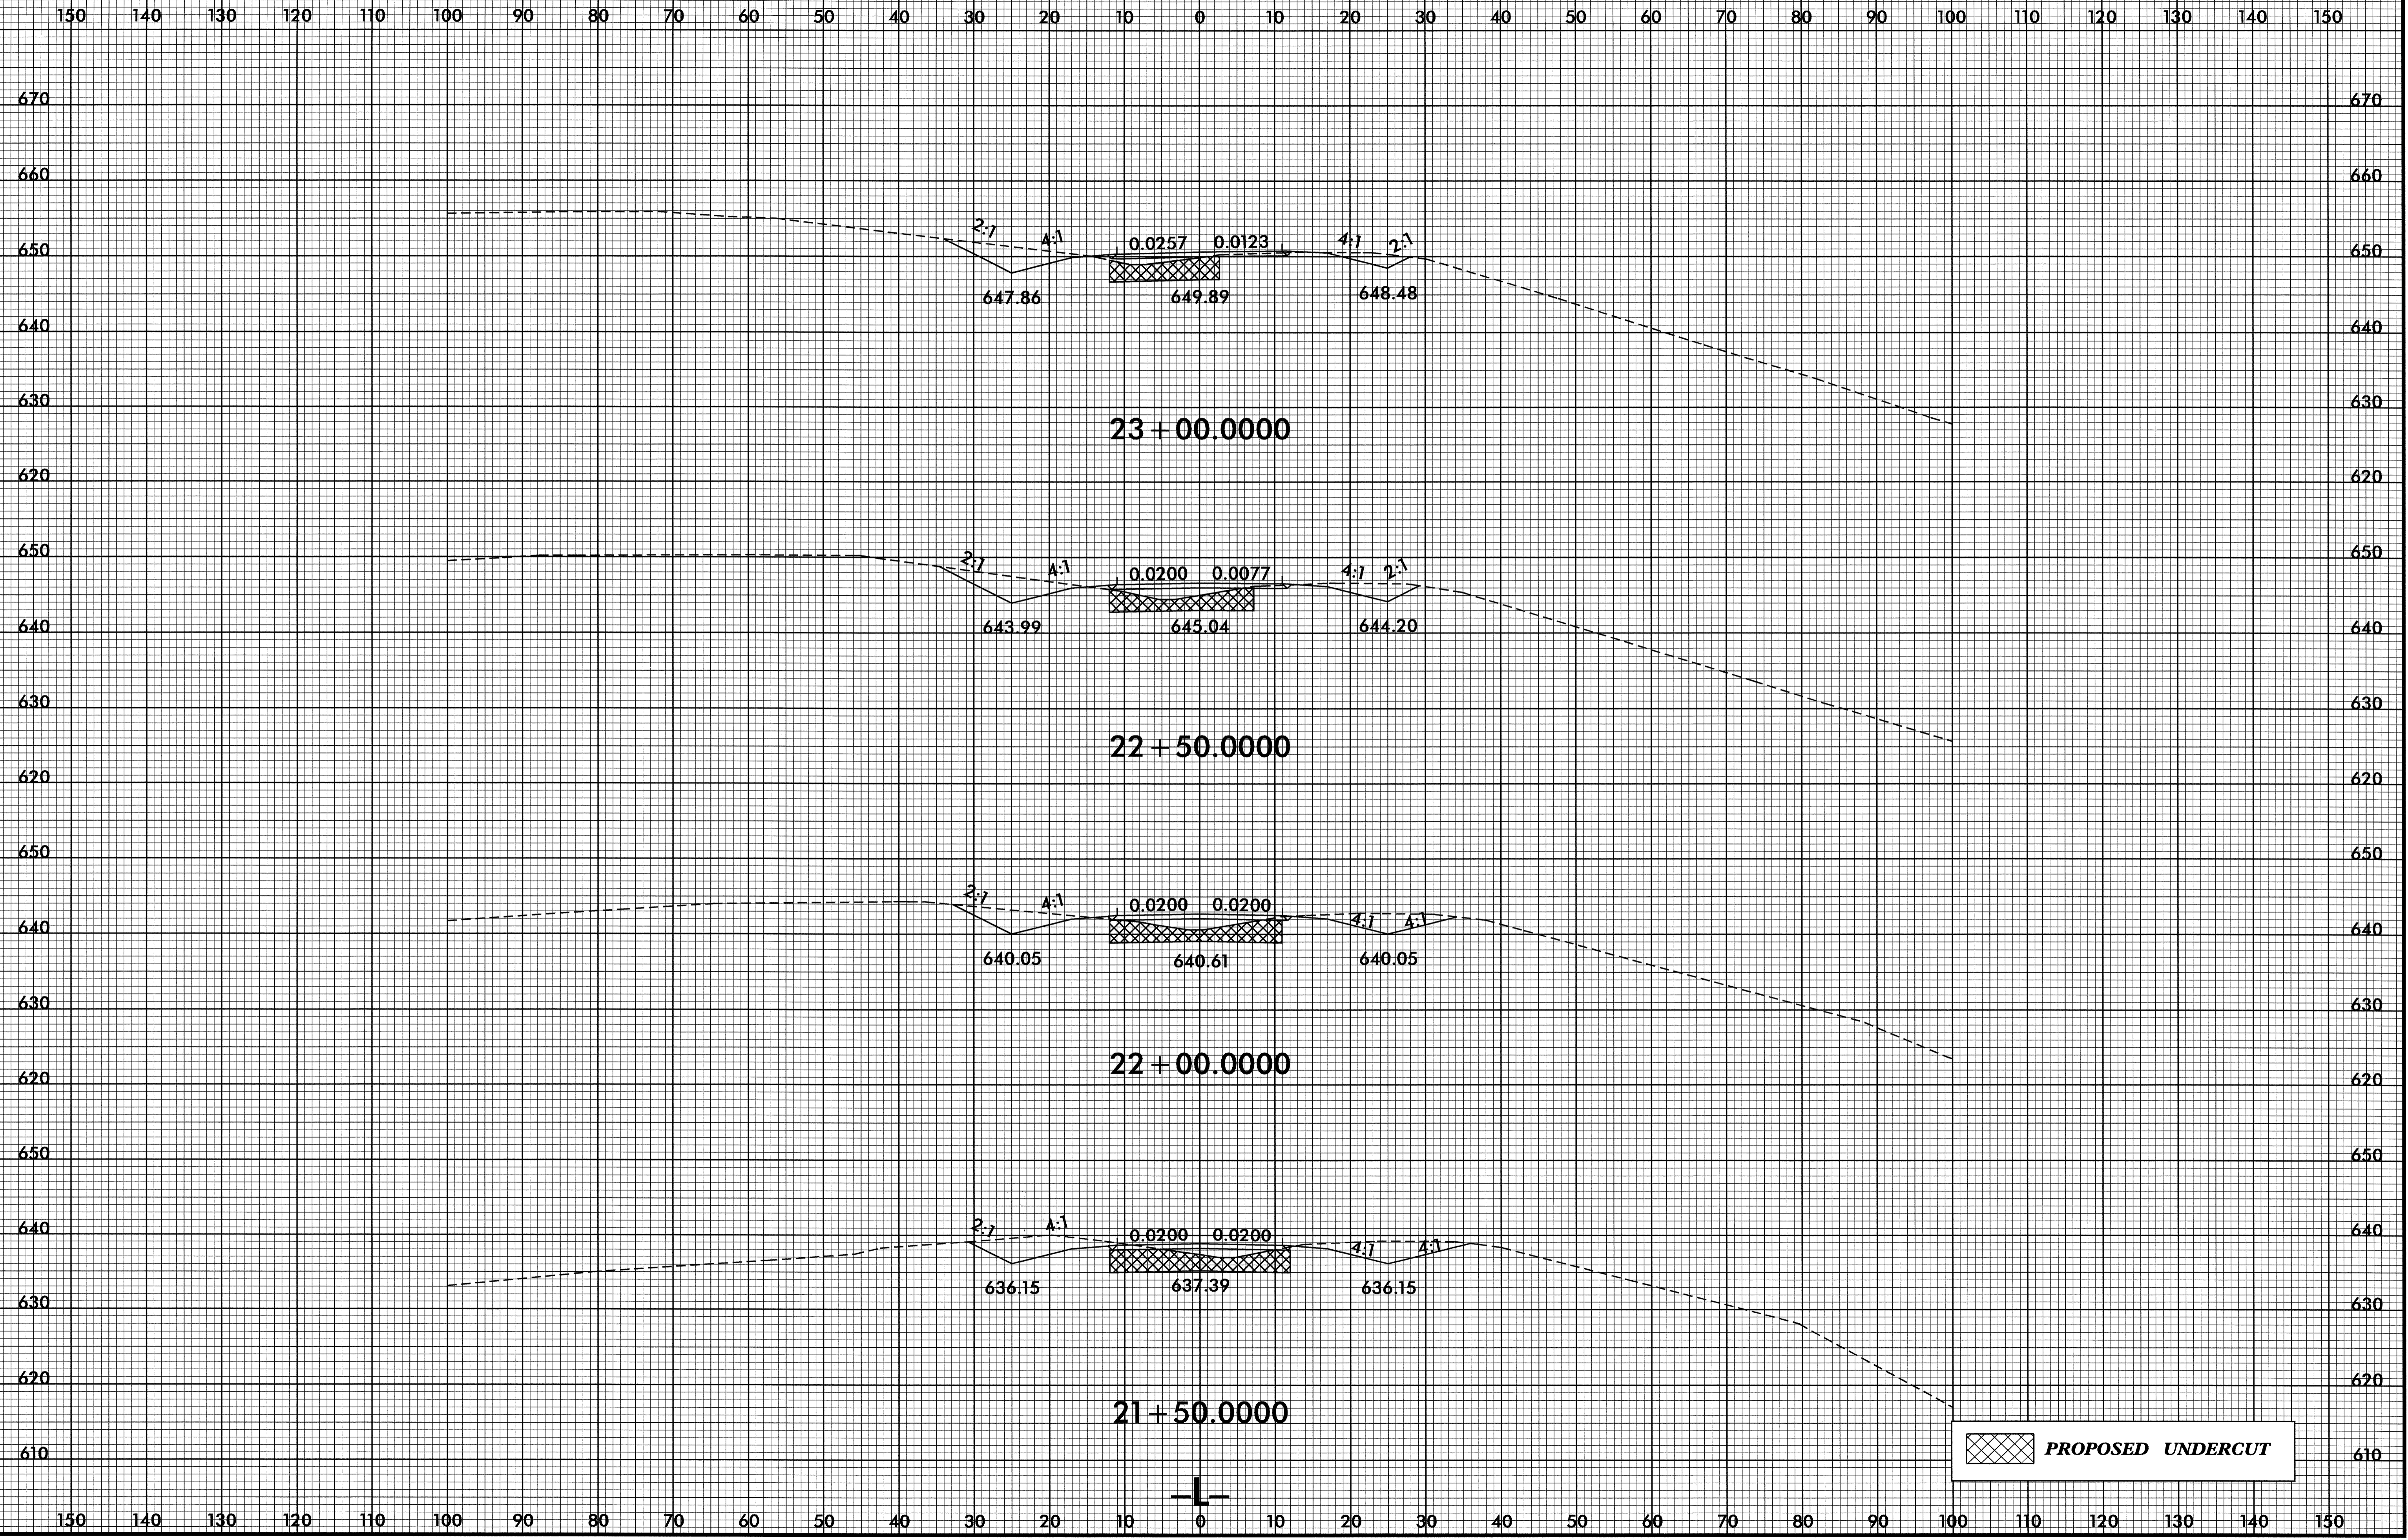

PROPOSED UNDERCUT


20-AUG-2007 12:50
 53360 D:\PROJECTS\B3852\rdy-xpl.l.dgn
 53360 D:\PROJECTS\B3852\rdy-xpl.l.dgn

8/23/99

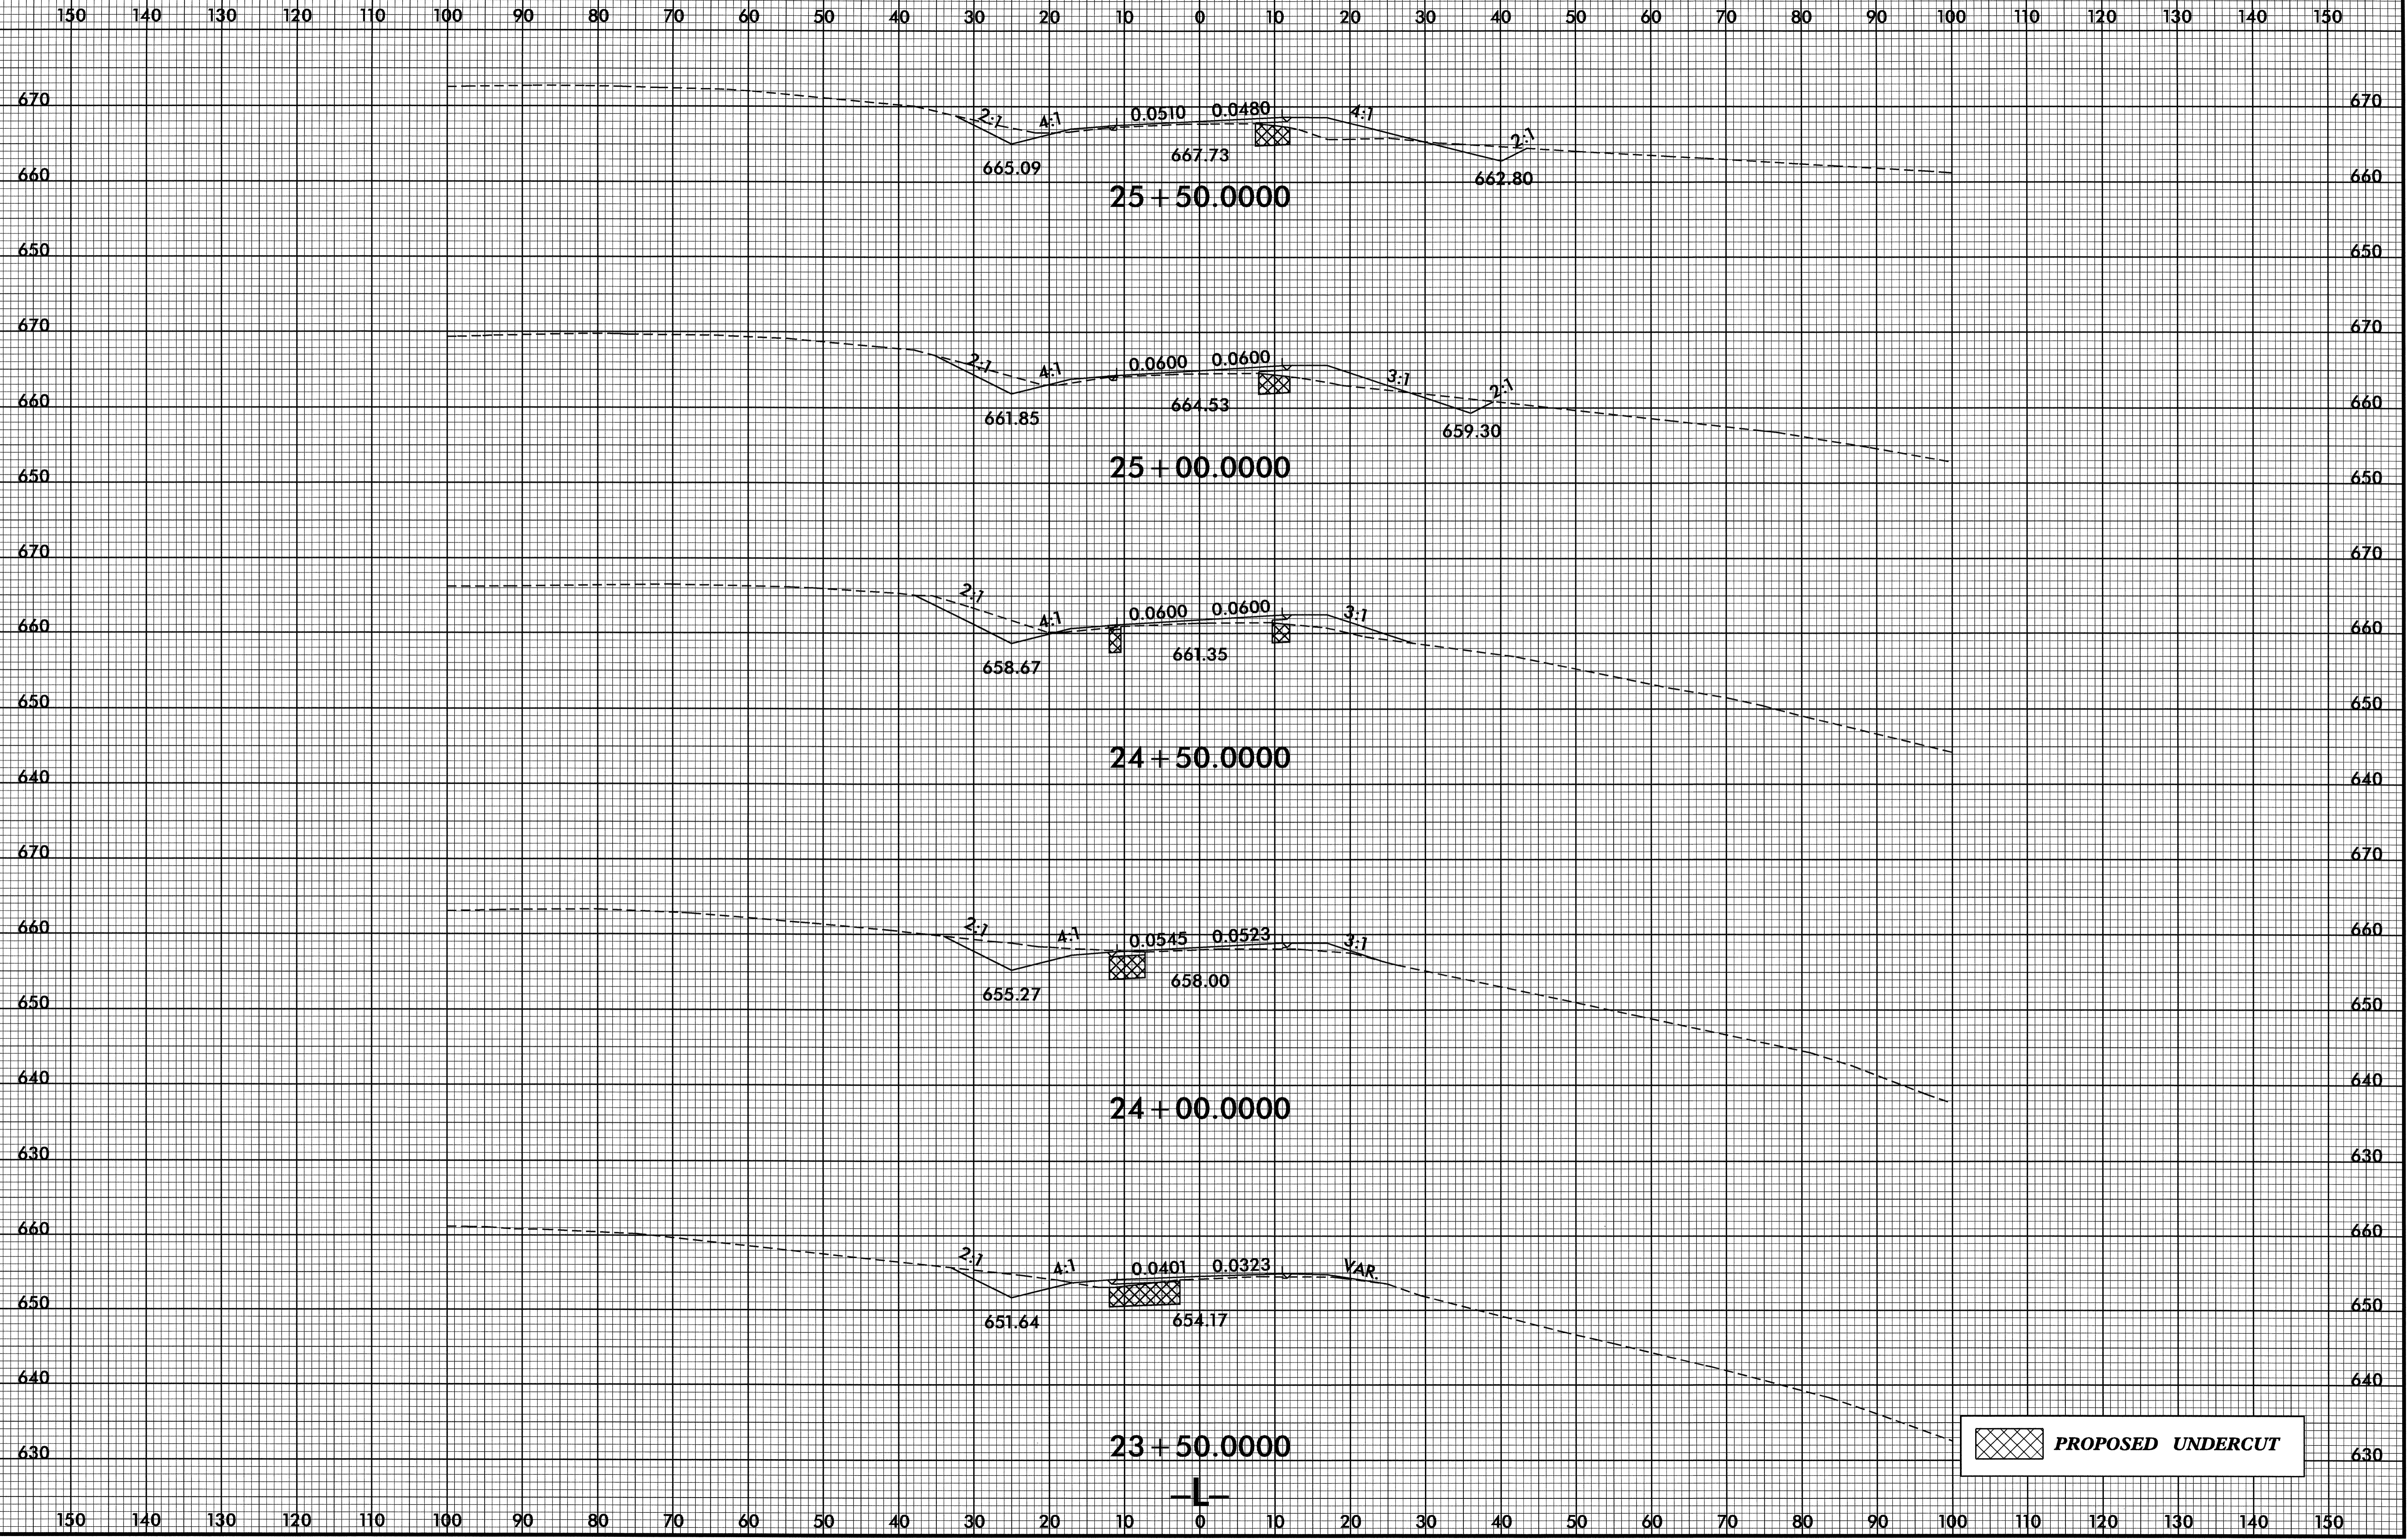


20-AUG-2007 12:50
\\s3852\proj\B-3852\rdy-xpl.l.dgn

8/23/99

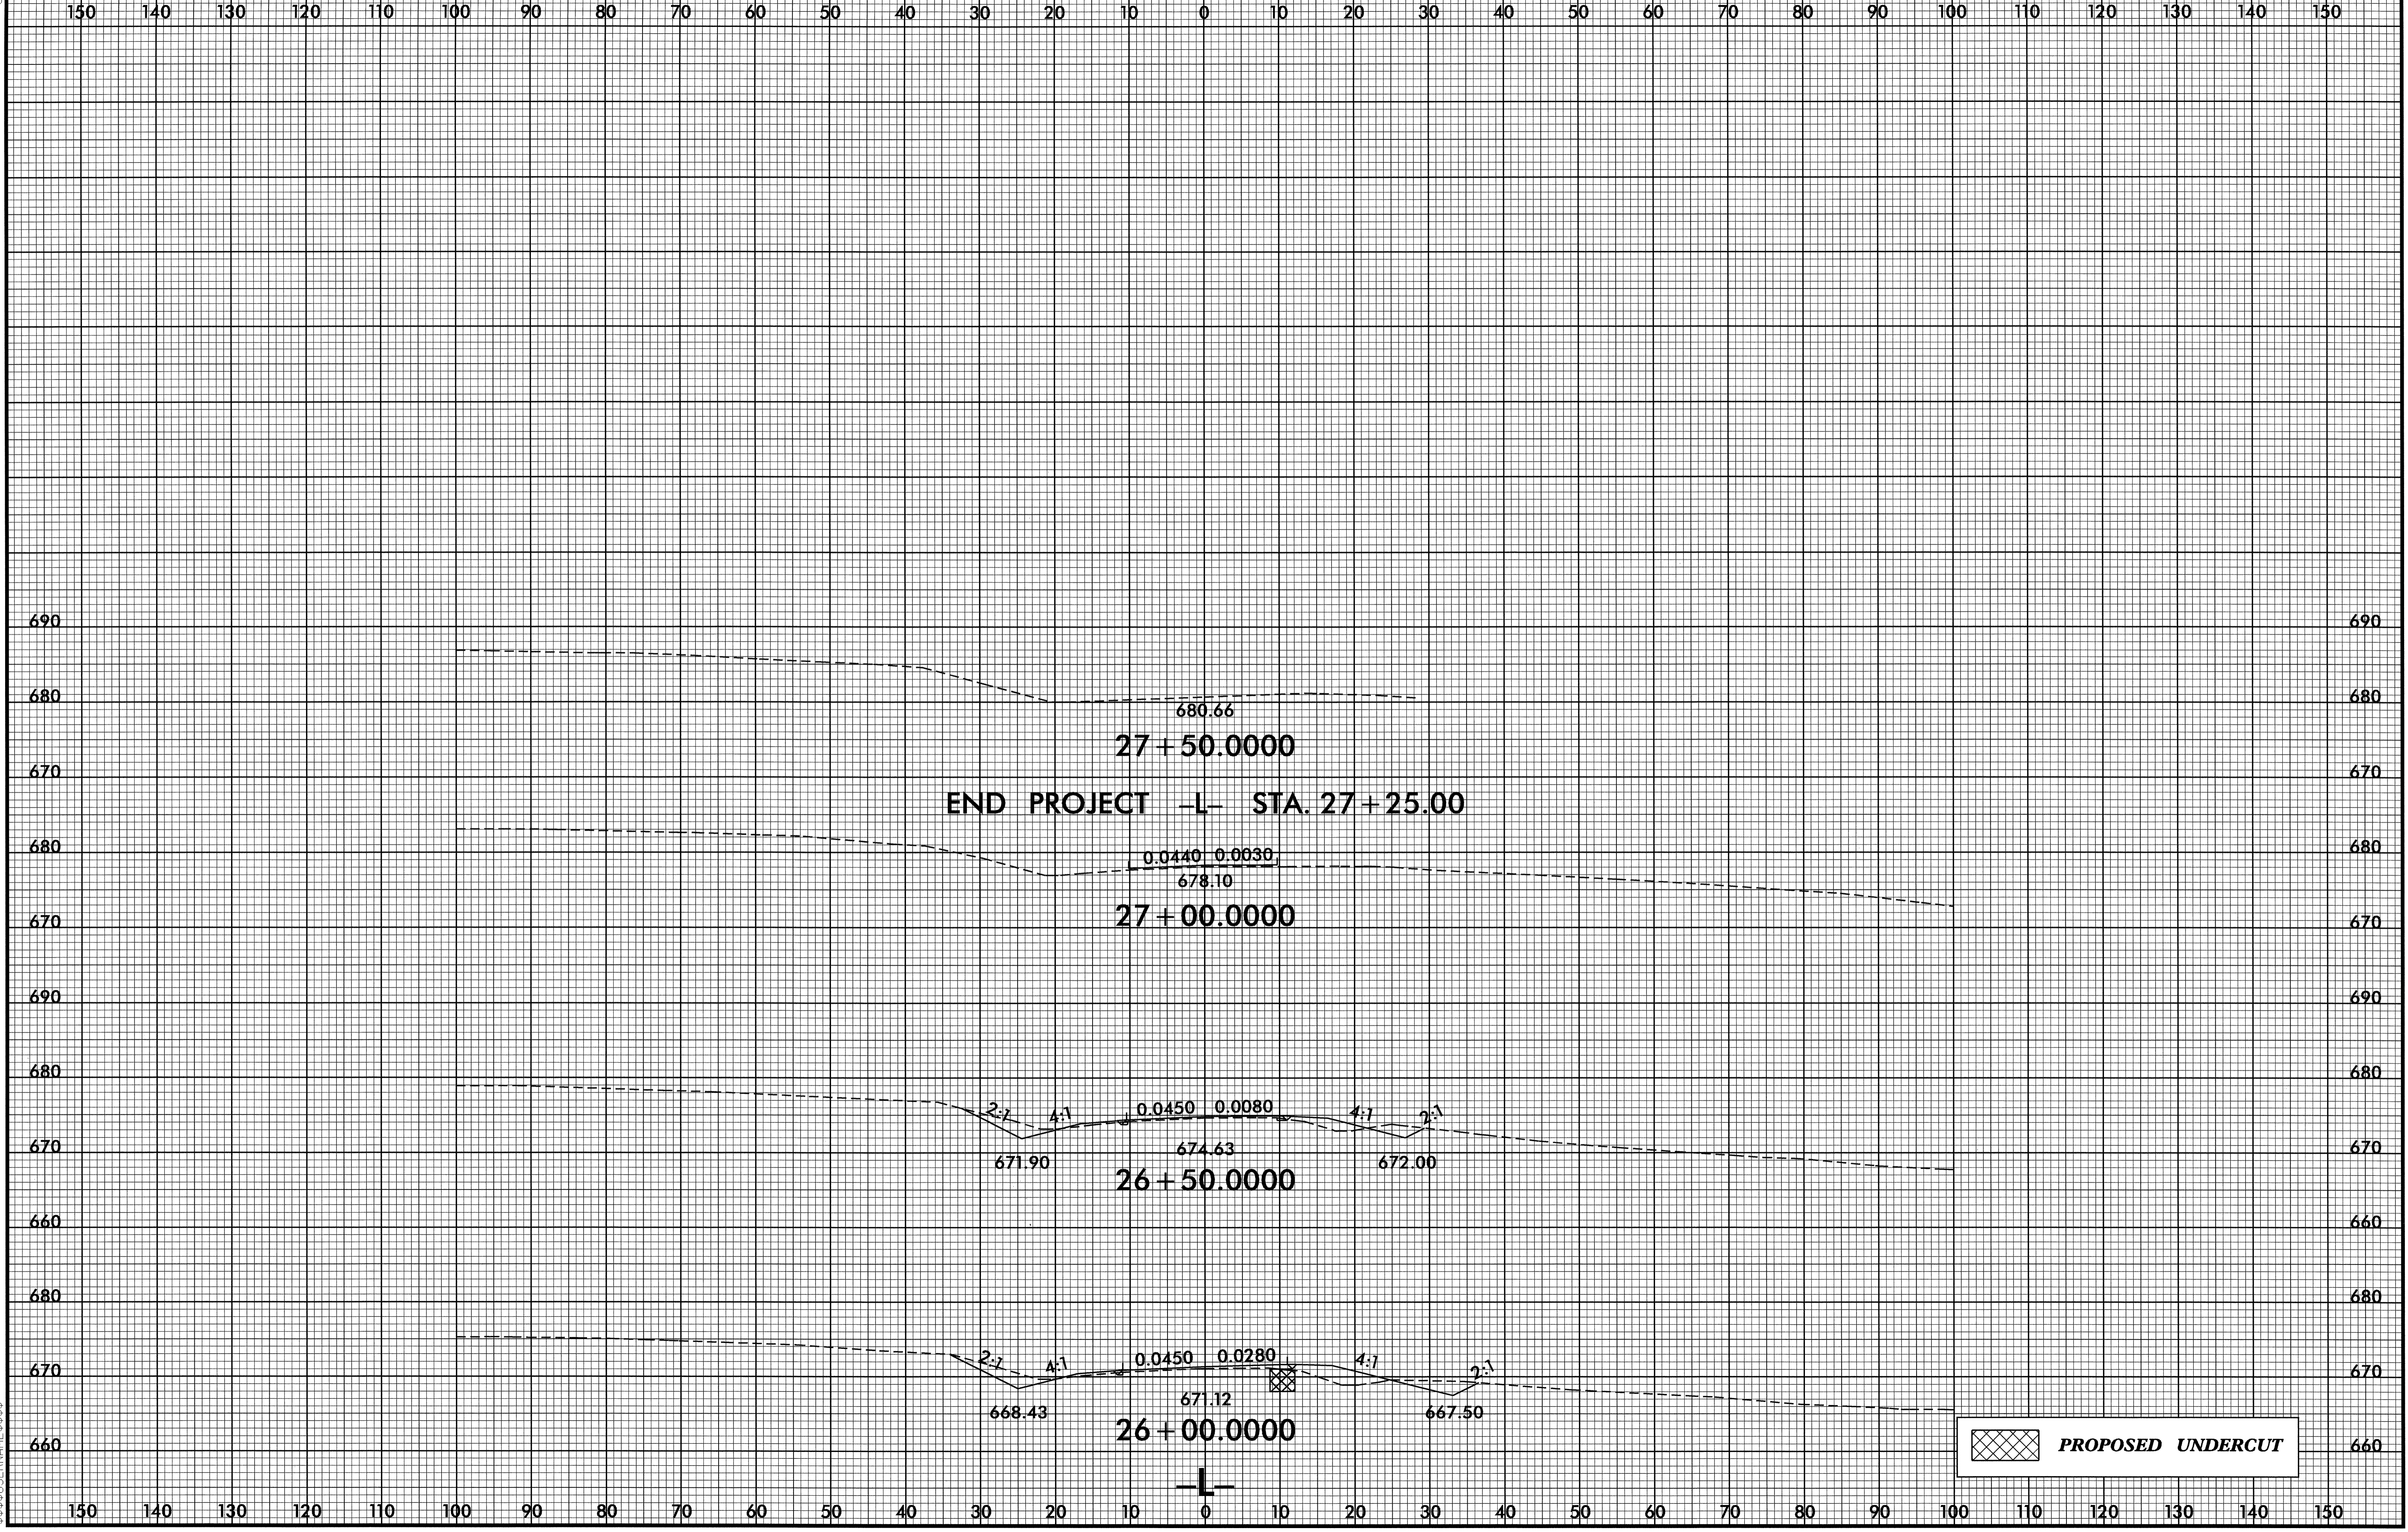


07-SEP-2007 4:03:11 63852.rdy-xpl-1.dgn

8/23/99

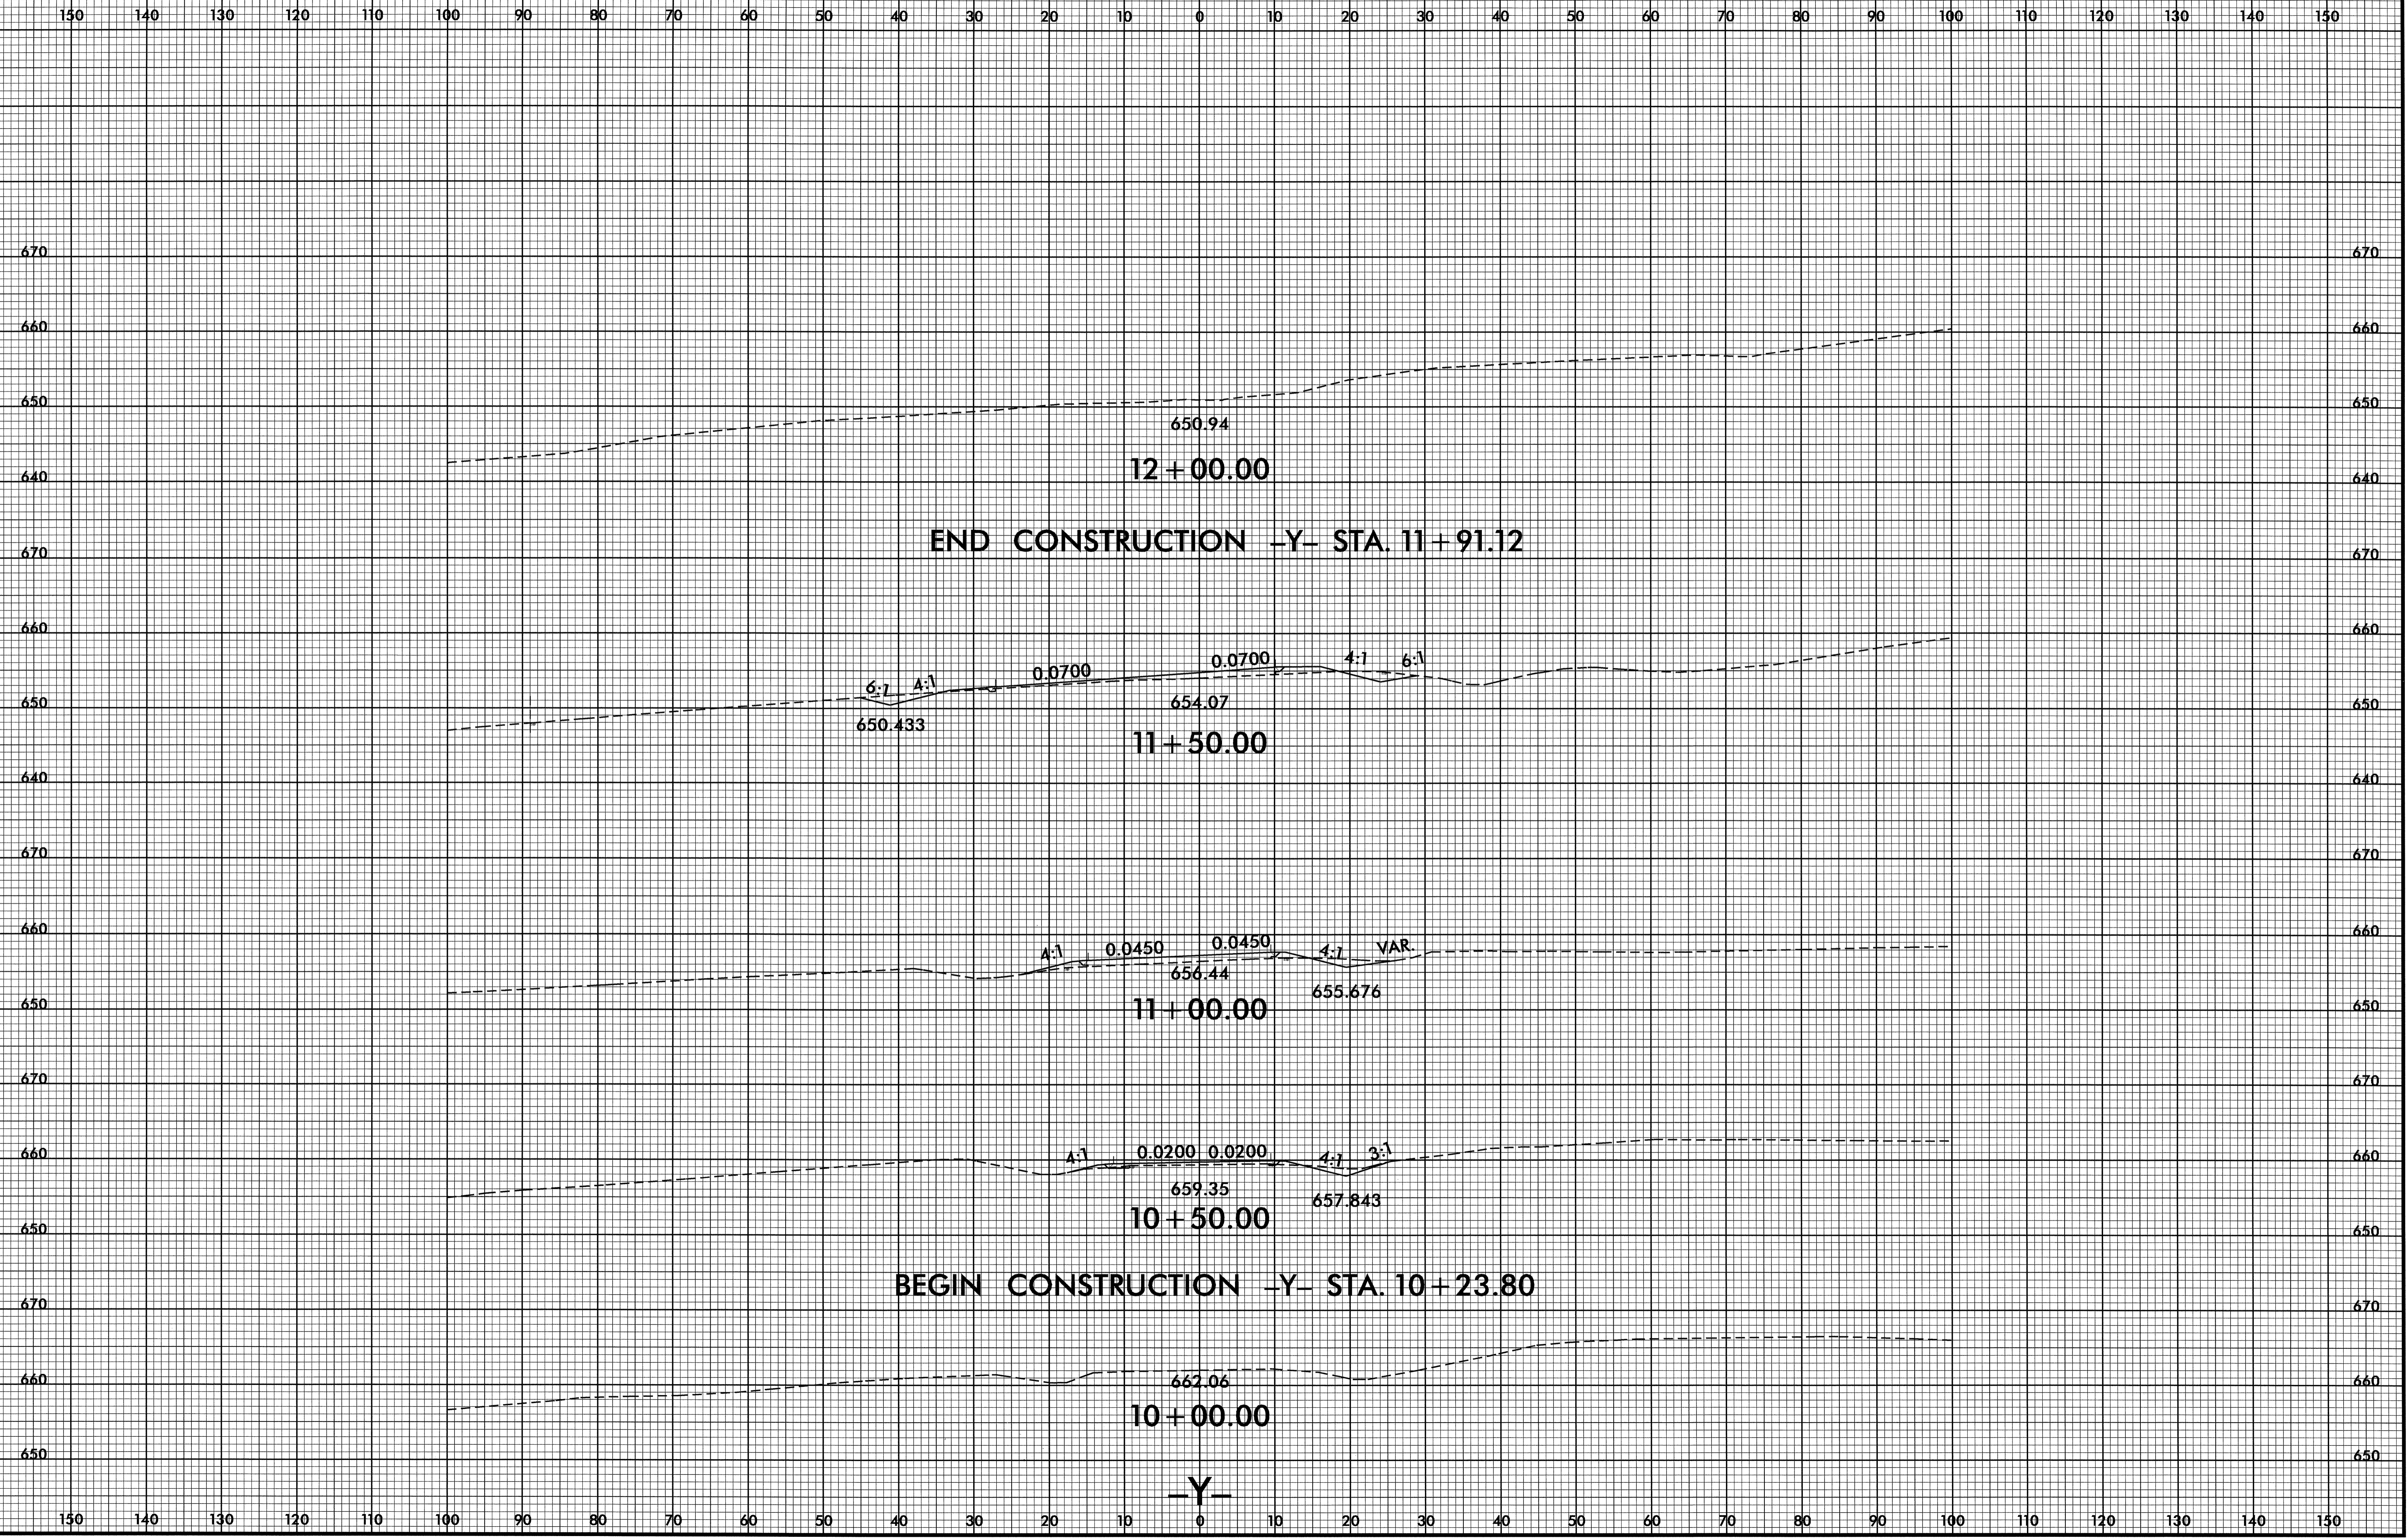

20-AUG-2007 12:50
C:\PROJECTS\B-3852\rdy-xpl.yrdgn

B-23/99

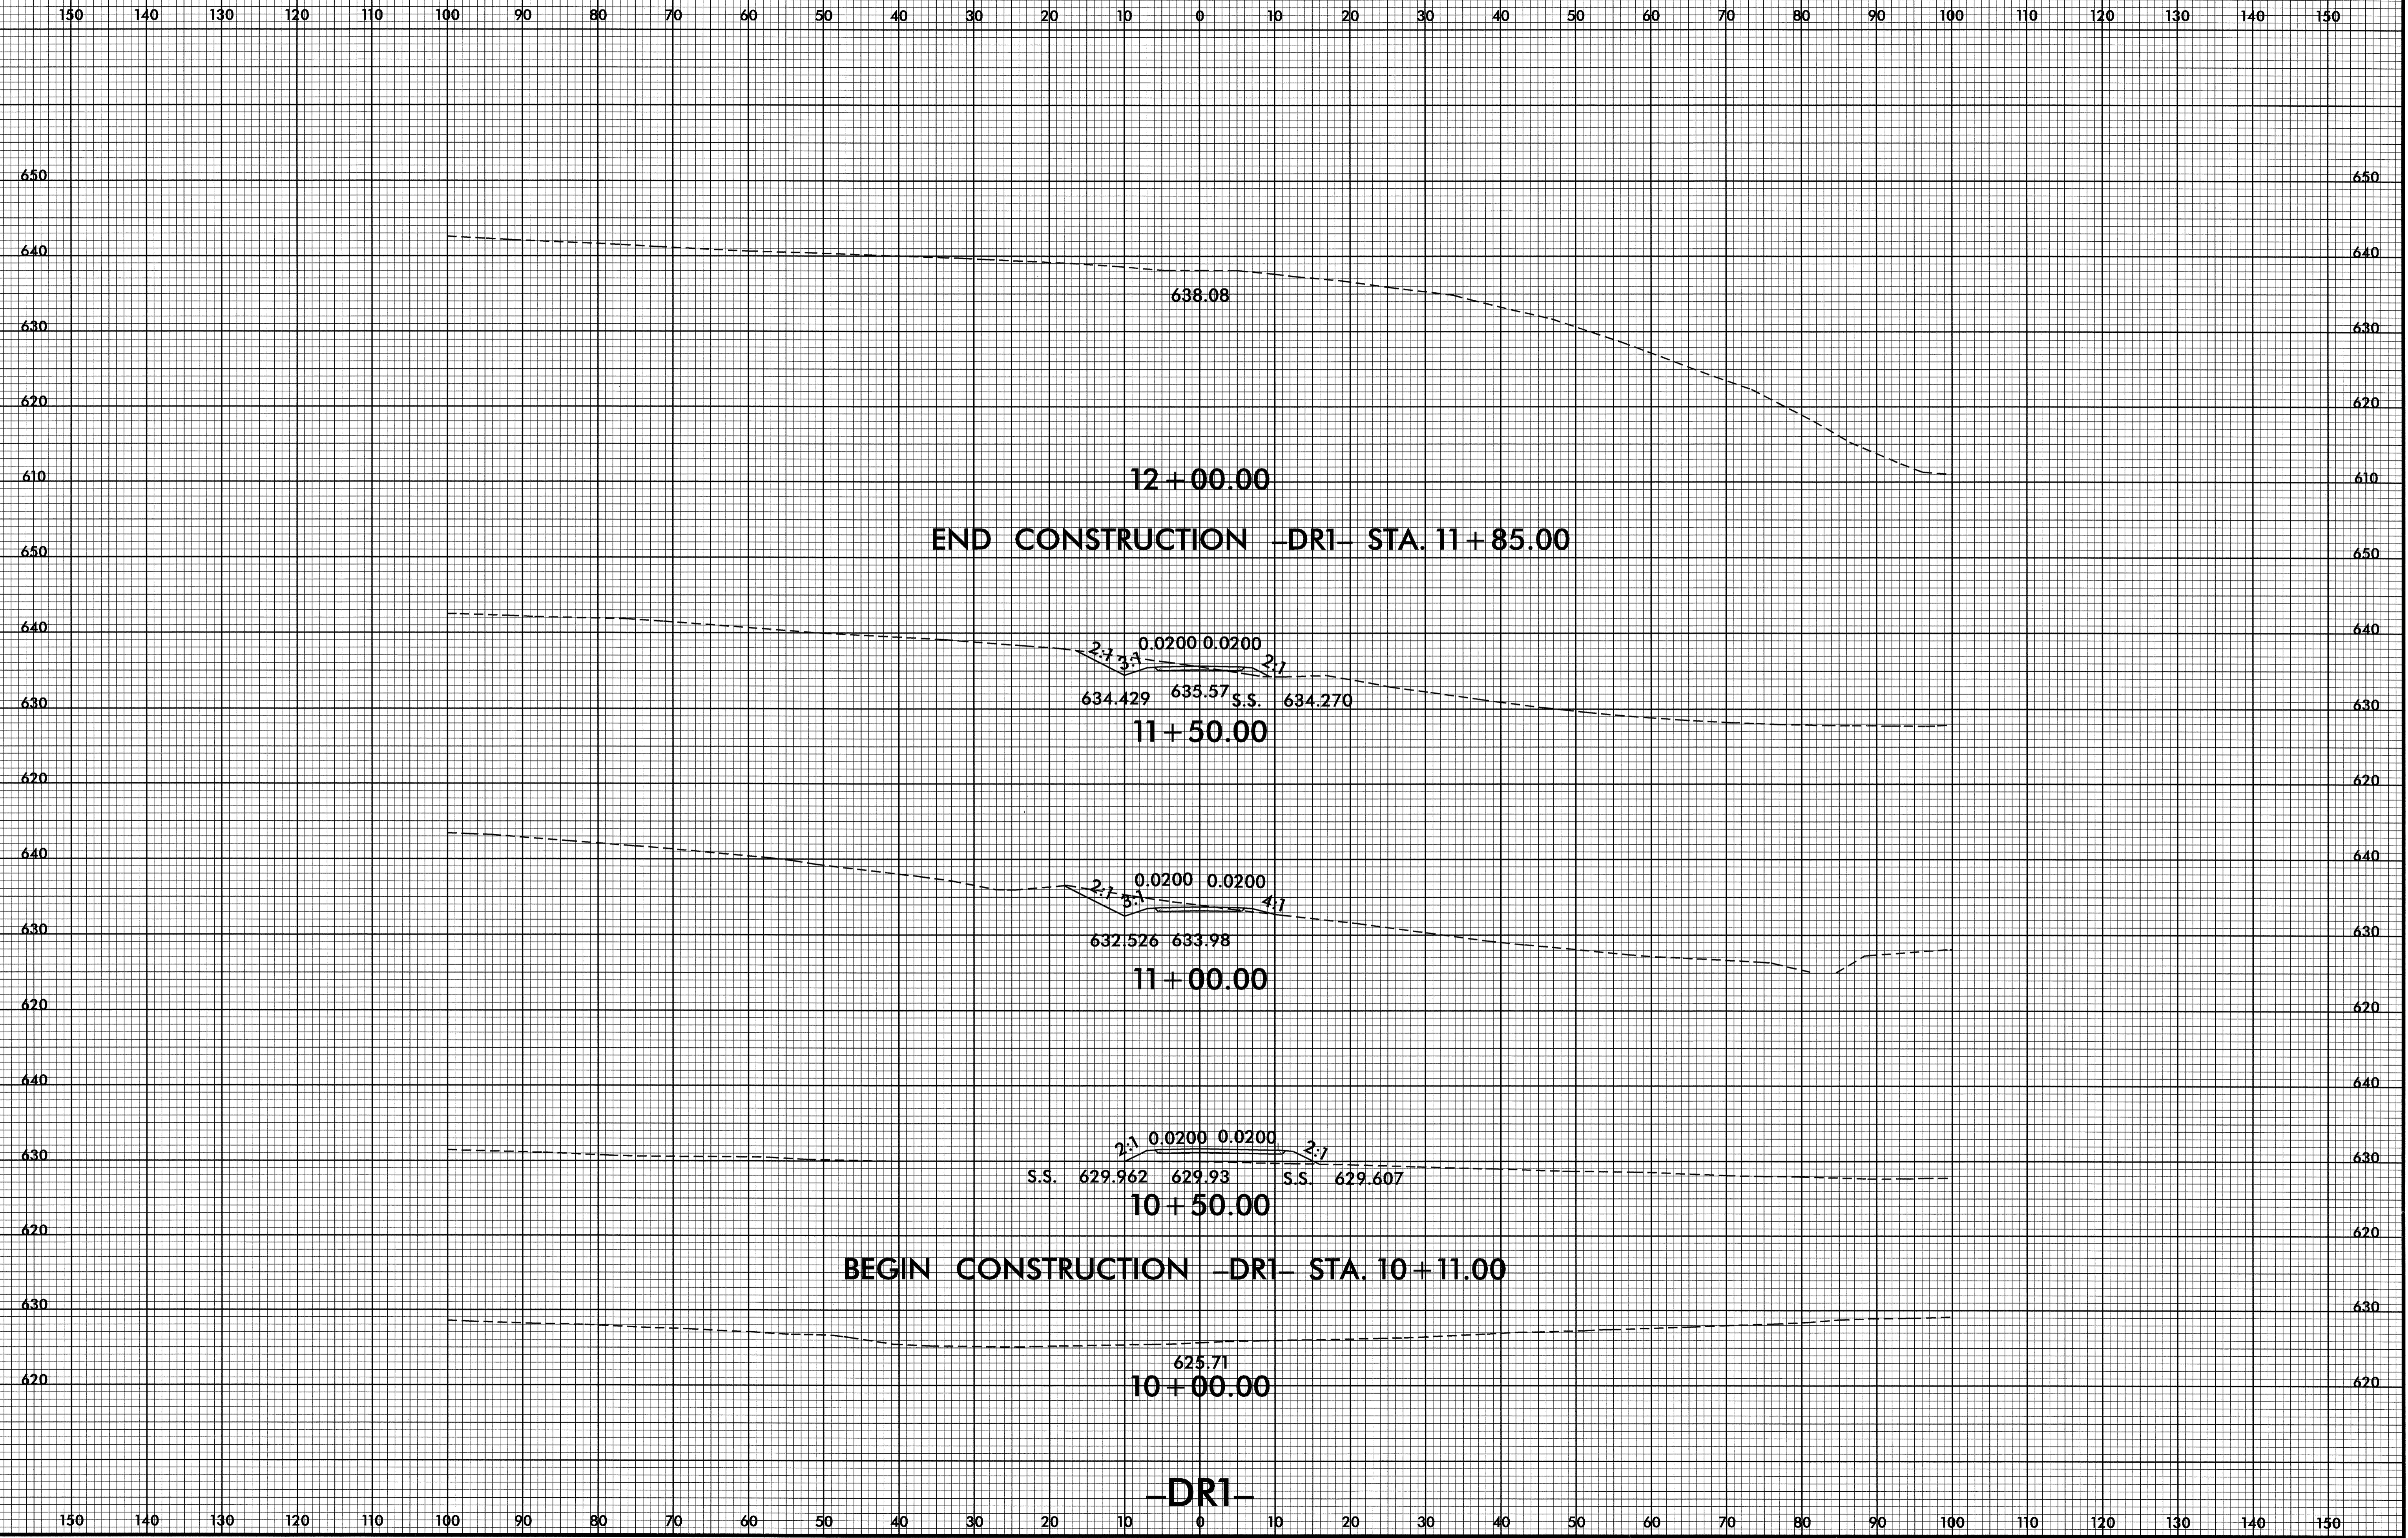

20-AUG-2007 12:50
633805597A\B-3852-rdy-
xp1.dwg