
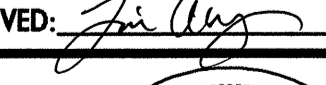
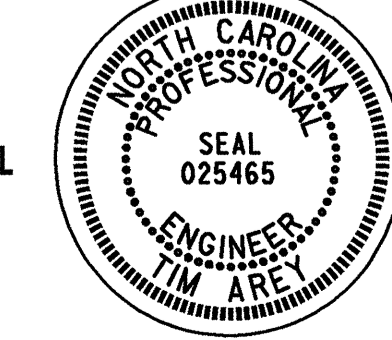


## FINAL PAVEMENT MARKING QUANTITIES


SYMBOL	DESCRIPTION	FINAL	PAY ITEM QUANTITY BREAKDOWN	TOTAL QUANTITY
PAVEMENT MARKINGS				
POLYUREA (4", 20MLS)				
VA	WHITE EDGELINE		1840 LF	
VC	10 FT. WHITE SKIP		7486 LF	
VD	2 FT. WHITE MINISKIP		2854 LF	
VE	WHITE SOLID LANE LINE		6948 LF	
VF	10 FT. YELLOW SKIP		1200 LF	
VH	YELLOW SINGLE CENTER		4800 LF	
VI	YELLOW DOUBLE CENTER		13422 LF	
			TOTAL	38550 LF
POLYUREA (8", 20MLS)				
VQ	WHITE DIAGONAL		210 LF	
VT	YELLOW DIAGONAL		465 LF	
			TOTAL	675 LF
POLYUREA (24" 20MILS)				
V2	WHITE STOPBAR		427 LF	
			TOTAL	427 LF
POLYUREA (24" 20MILS)				
V3	WHITE CROSSWALK LINE		650 LF	
			TOTAL	650 LF
POLYUREA PAVEMENT MARKING CHARACTER				
WI	ALPHANUMERIC		12 EA	
			TOTAL	12 EA
POLYUREA PAVEMENT MARKING SYMBOL				
WA	LEFT TURN ARROW		44 EA	
WB	RIGHT TURN ARROW		37 EA	
WC	STRAIGHT ARROW		47 EA	
WG	COMBO LEFT/RIGHT/STRAIGHT		2 EA	
			TOTAL	130 EA
MARKERS				
SNOWPLOWABLE RAISED PAVEMENT MARKERS				
ME	YELLOW & YELLOW		475 EA	
MF	CRYSTAL & RED		758 EA	
			TOTAL	1233 EA

PLAN PREPARED IN THE OFFICE OF:  
  
**Kubilins**  
 TRANSPORTATION GROUP, INC.  
 800 W. HILL STREET, SUITE 202  
 CHARLOTTE, NC 28208  
 PH: (980) 321-0202 FAX: (980) 321-0108

APPROVED:  DATE: 7/7/77



SEAL  


**FINAL PAVEMENT MARKING QUANTITIES**

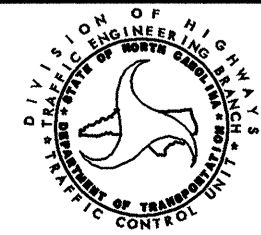SCALE: NONE		REVISIONS
DATE: 7/07		
DWG. BY: LDA		
DESIGN BY: TMA		
REVIEWED BY: TMA		

CADD FILE

- NOVES:**
1. SEE SHEET PM-1 FOR PAVEMENT MARKING SCHEDULE.
  2. SEE ROADWAY STANDARD DRAWING 1205.04 AND 1205.05 FOR PAVEMENT MARKING SYMBOL SPACING AND LAYOUT.
  3. SEE ROADWAY STANDARD DRAWING 1250.01 AND 1251.01 FOR PERMANENT RAISED MARKERS AND SPACING.
  4. SEE ROADWAY STANDARD DRAWING 1250.07 FOR PEDESTRIAN CROSSWALKS.

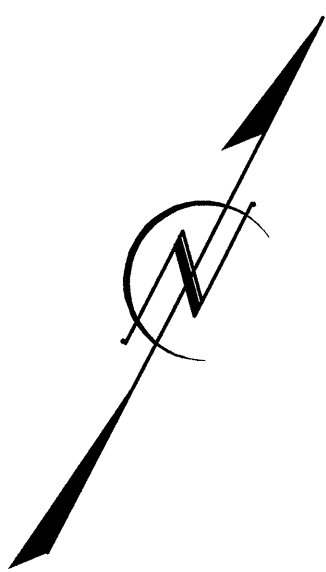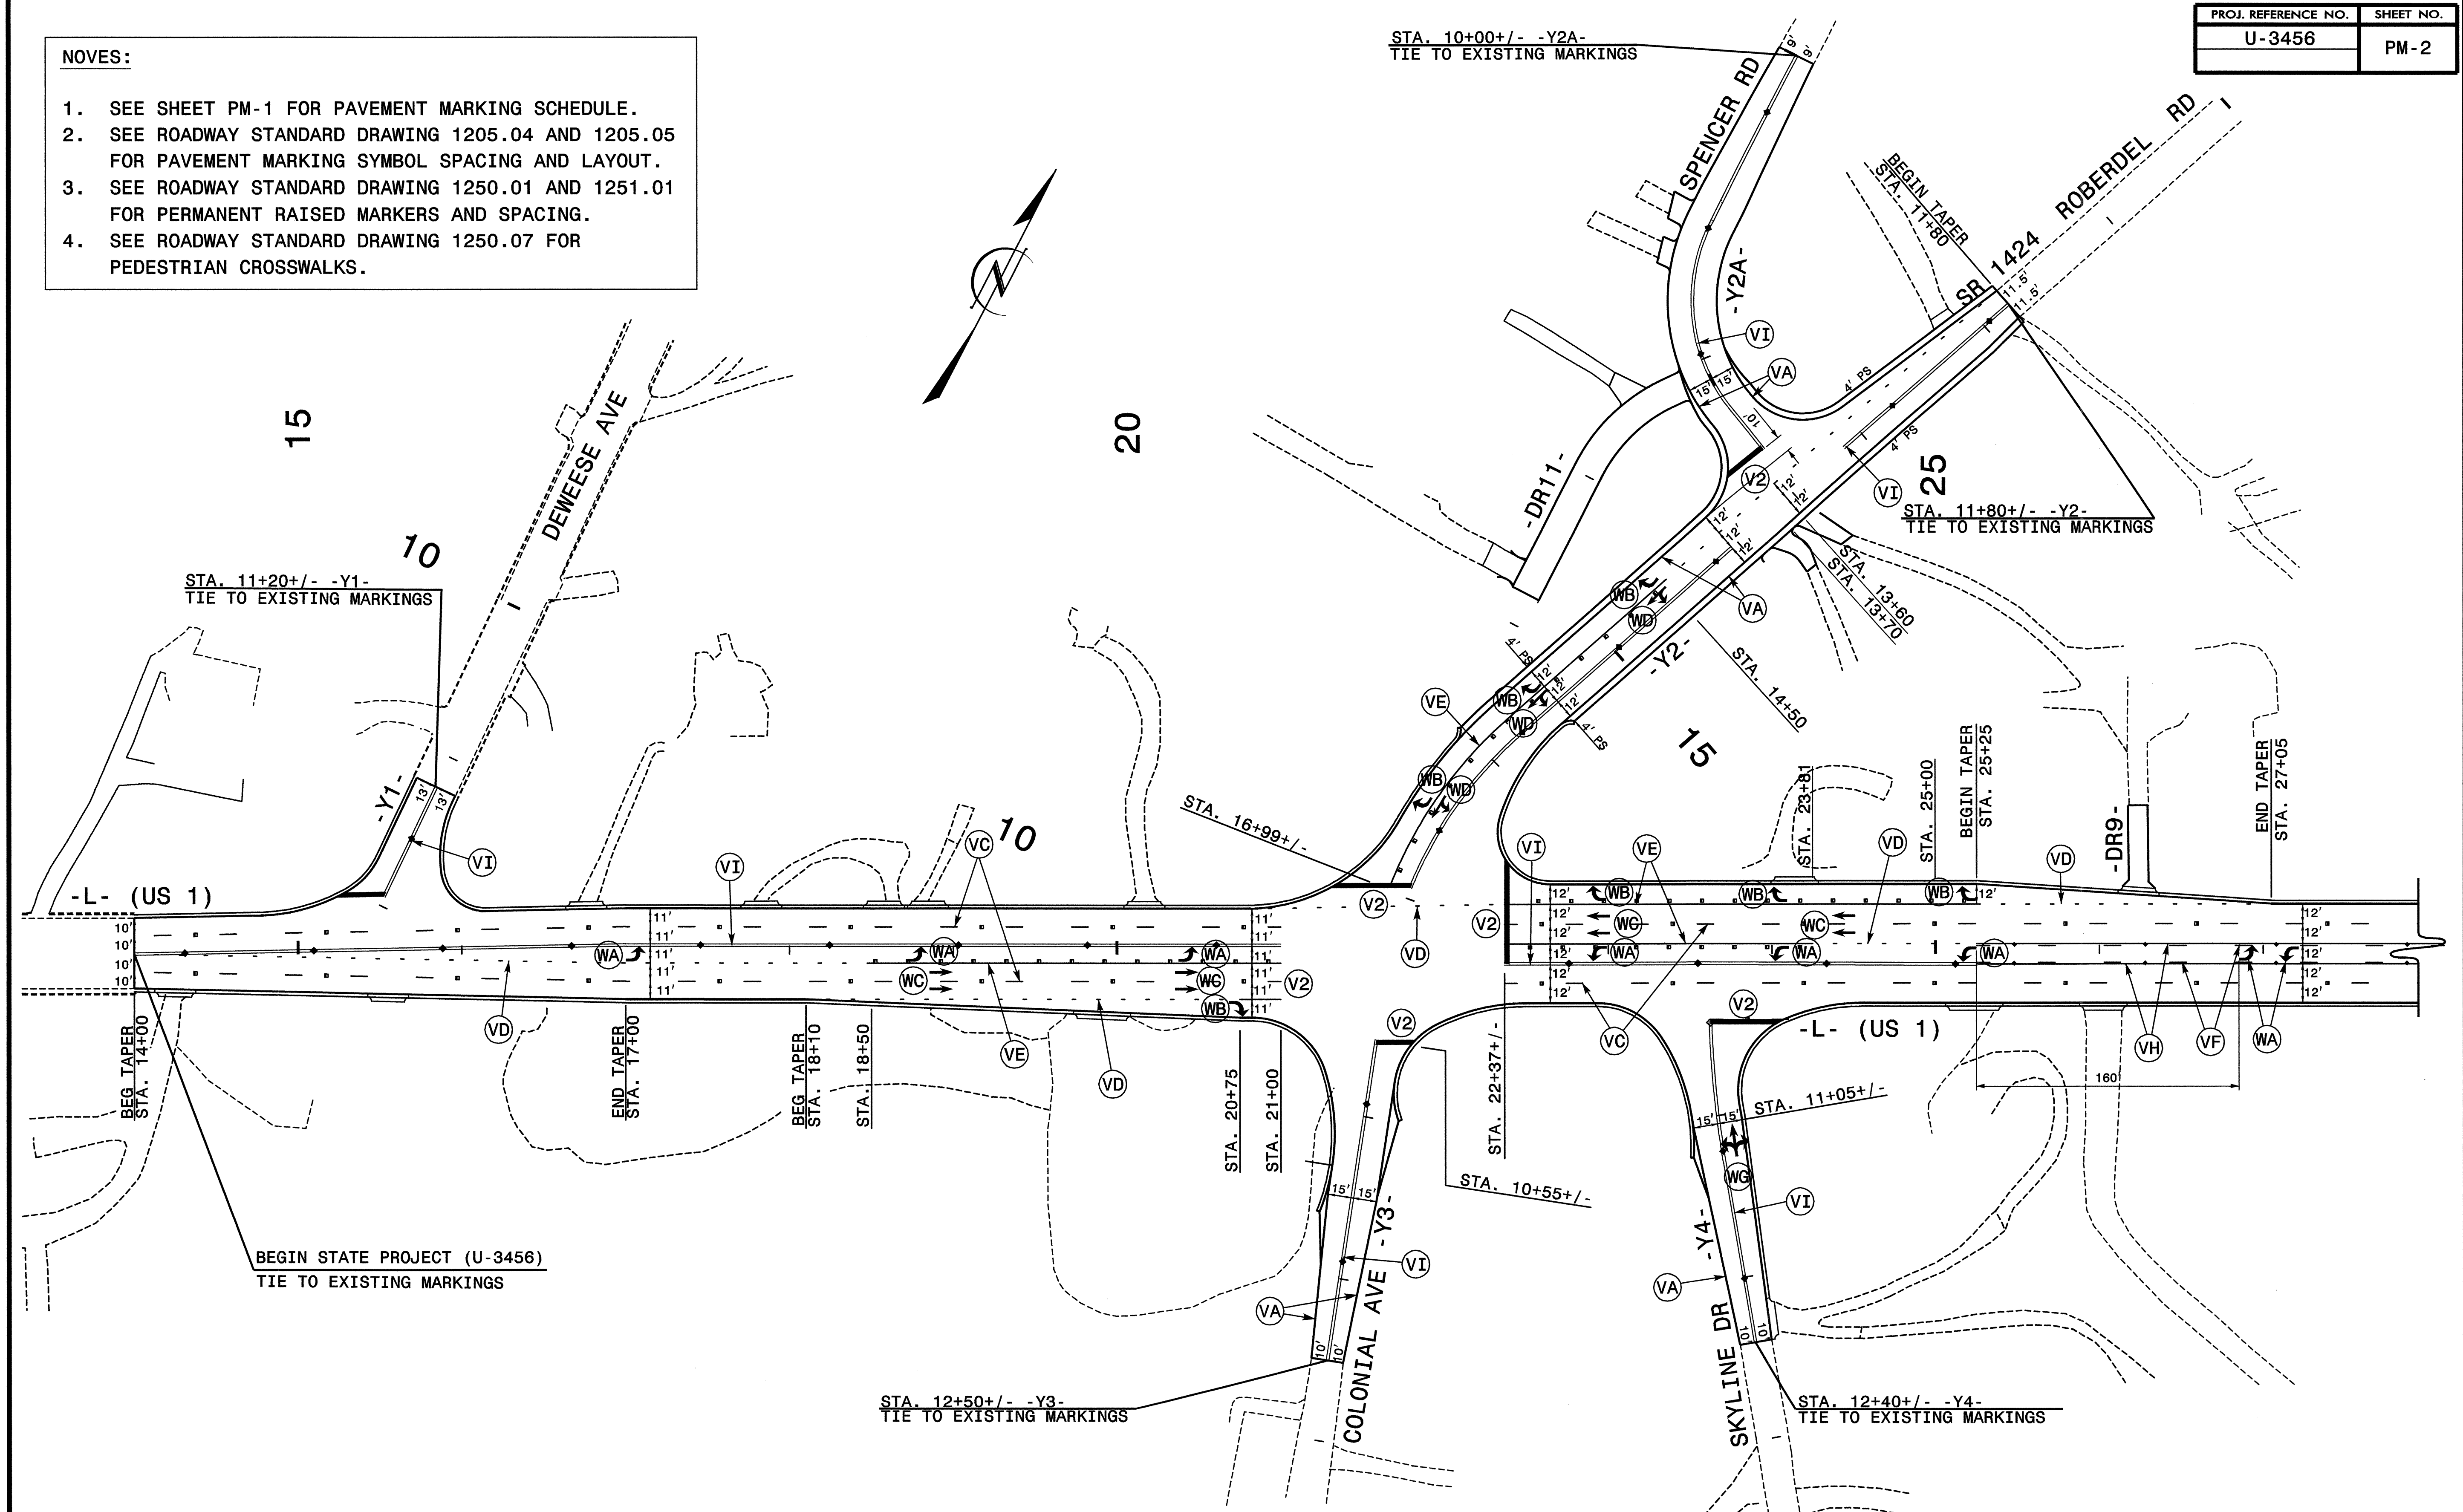

PLAN PREPARED IN THE OFFICE OF:

*Kubilins*  
TRANSPORTATION GROUP, INC.  
800 W. HILL STREET, SUITE 202  
CHARLOTTE, NC 28208  
PH: (980) 321-0202 FAX: (980) 321-0108


APPROVED: *[Signature]* DATE: 7/17

SEAL

**FINAL PAVEMENT MARKINGS**

SCALE: NONE		REVISIONS
DATE: 7/07		
DWG. BY: TRS		
DESIGN BY: TMA		
RETIEVED BY: TMA		

- NOVES:**
1. SEE SHEET PM-1 FOR PAVEMENT MARKING SCHEDULE.
  2. SEE ROADWAY STANDARD DRAWING 1205.04 AND 1205.05 FOR PAVEMENT MARKING SYMBOL SPACING AND LAYOUT.
  3. SEE ROADWAY STANDARD DRAWING 1250.01 AND 1251.01 FOR PERMANENT RAISED MARKERS AND SPACING.
  4. SEE ROADWAY STANDARD DRAWING 1250.07 FOR PEDESTRIAN CROSSWALKS.

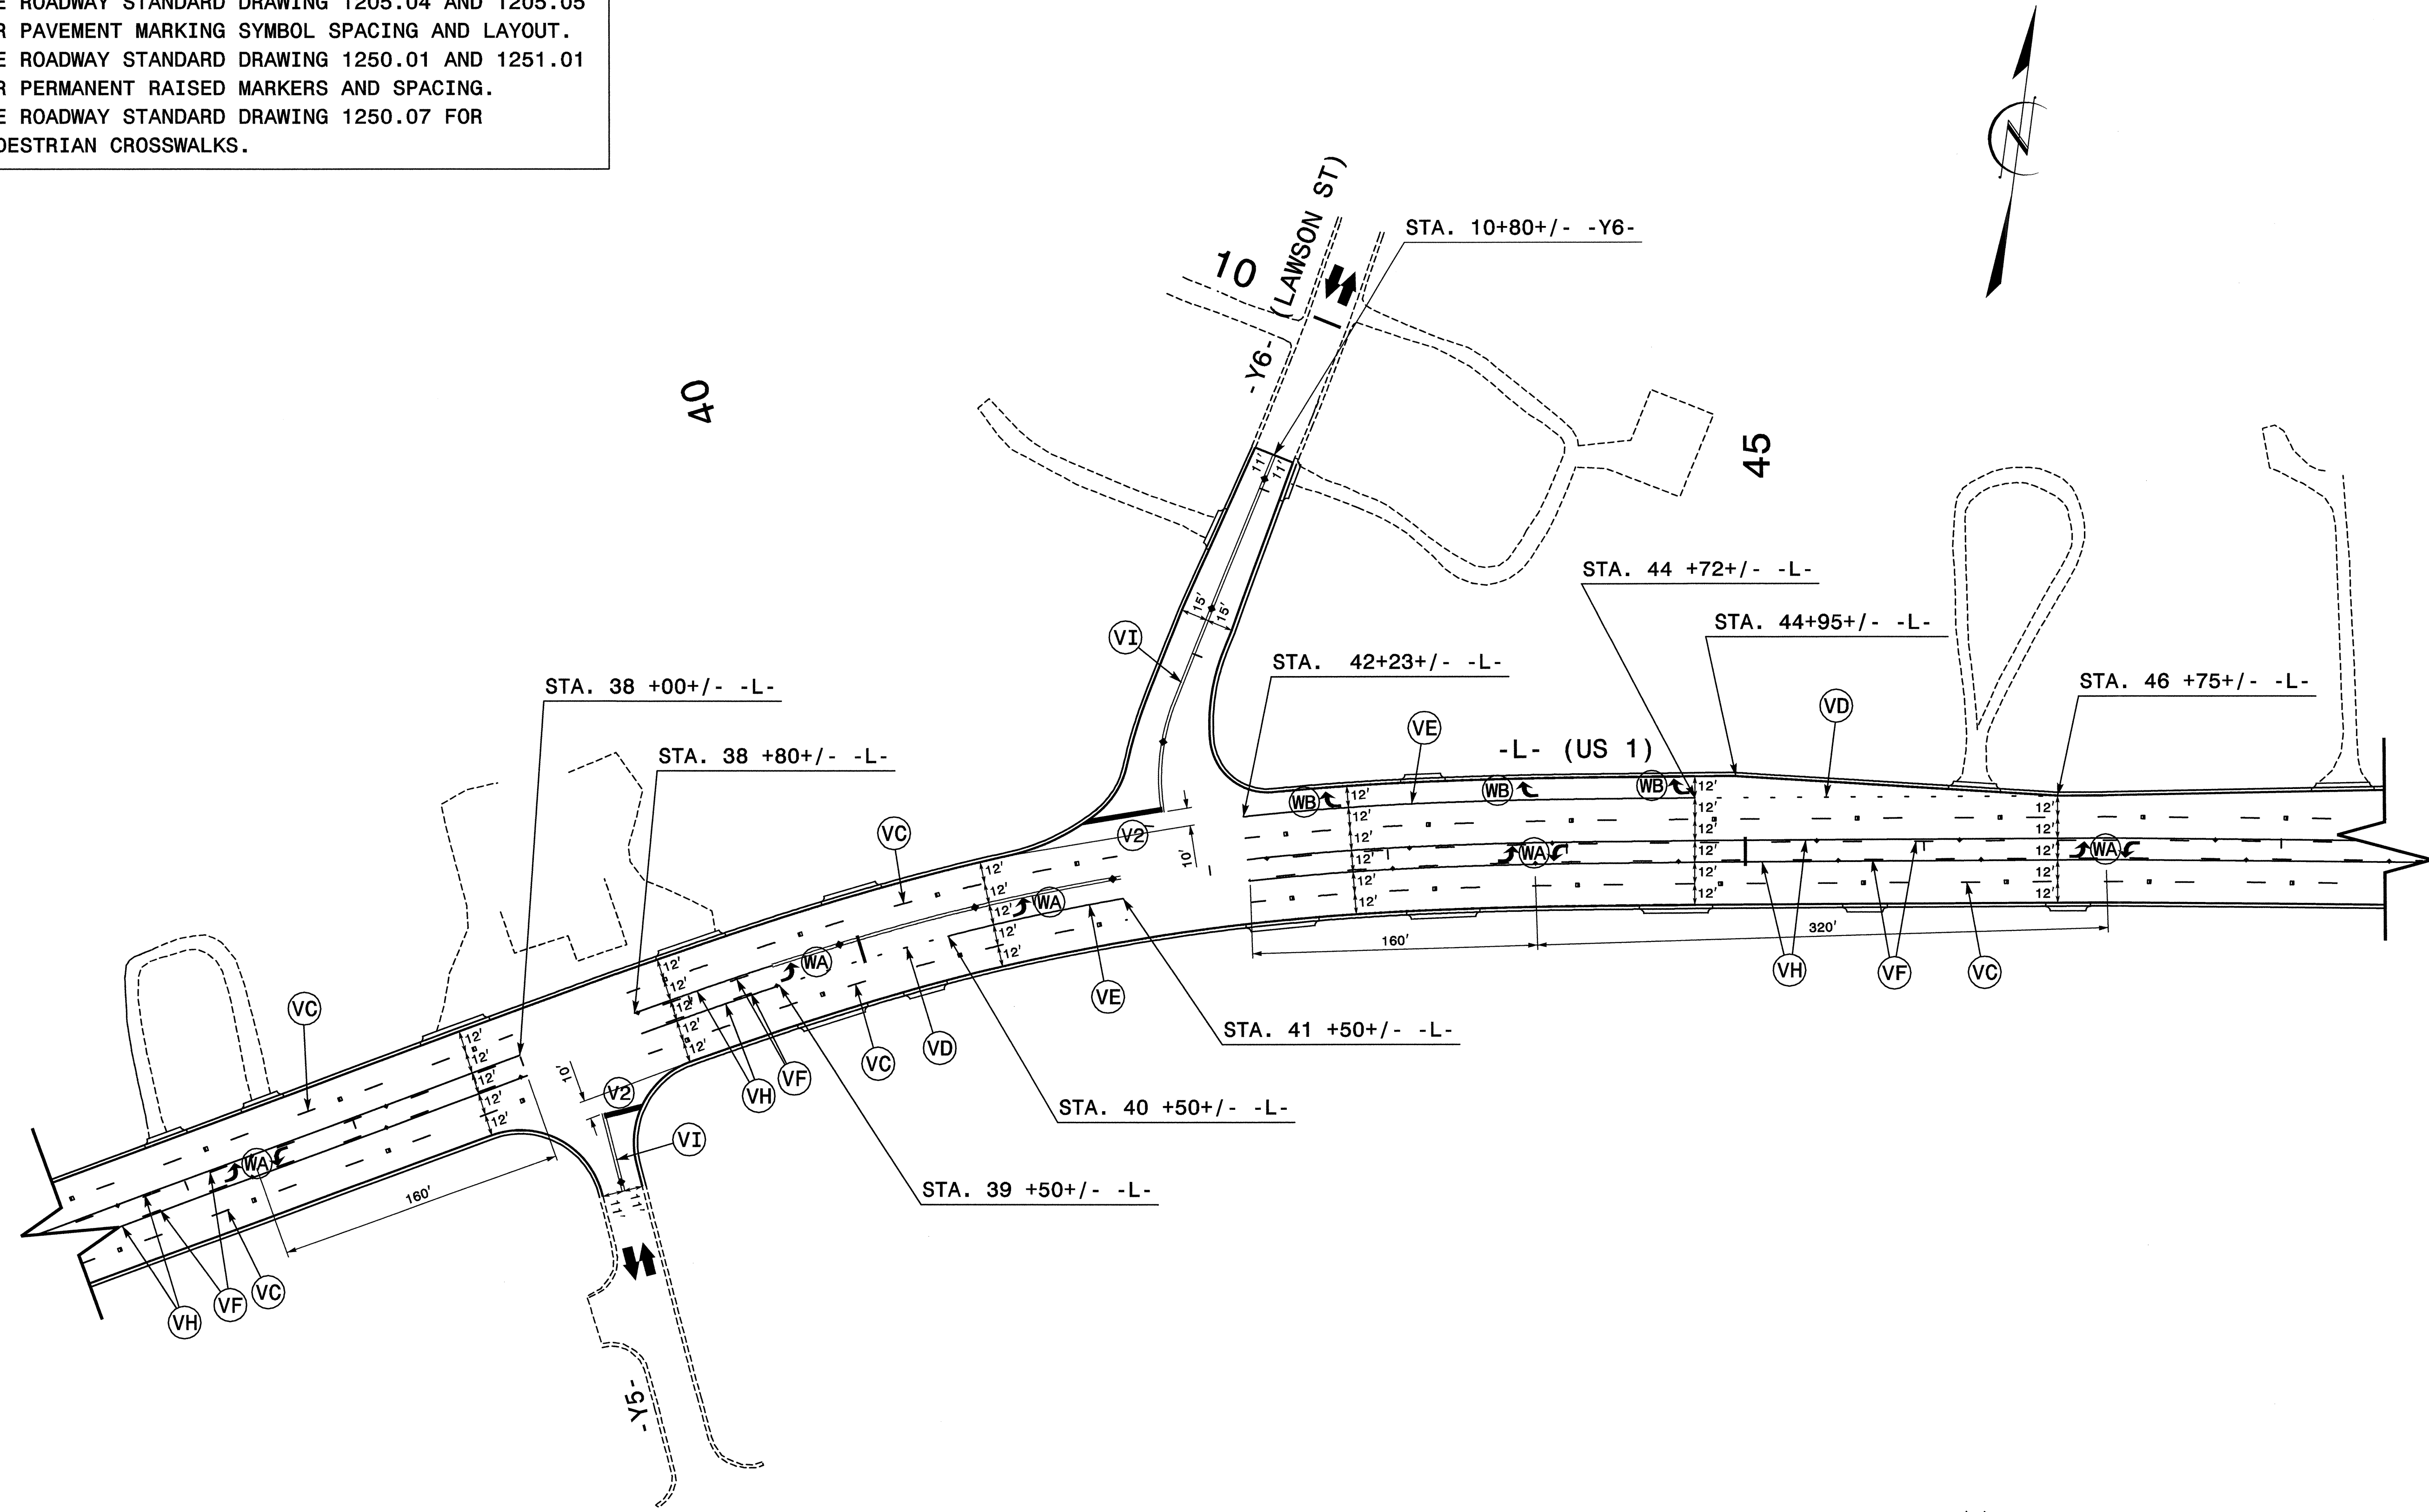


PLAN PREPARED IN THE OFFICE OF:  
**Kubilins**  
 TRANSPORTATION GROUP, INC.  
 800 W. HILL STREET, SUITE 202  
 CHARLOTTE, NC 28208  
 PH: (980) 321-0202 FAX: (980) 321-0108

APPROVED: *[Signature]* DATE: 7/17

SEAL

**FINAL PAVEMENT MARKINGS**

SCALE: NONE		REVISIONS
DATE: 7/07		
DWG. BY: TRS		
DESIGN BY: TMA		
RETIEWED BY: TMA		

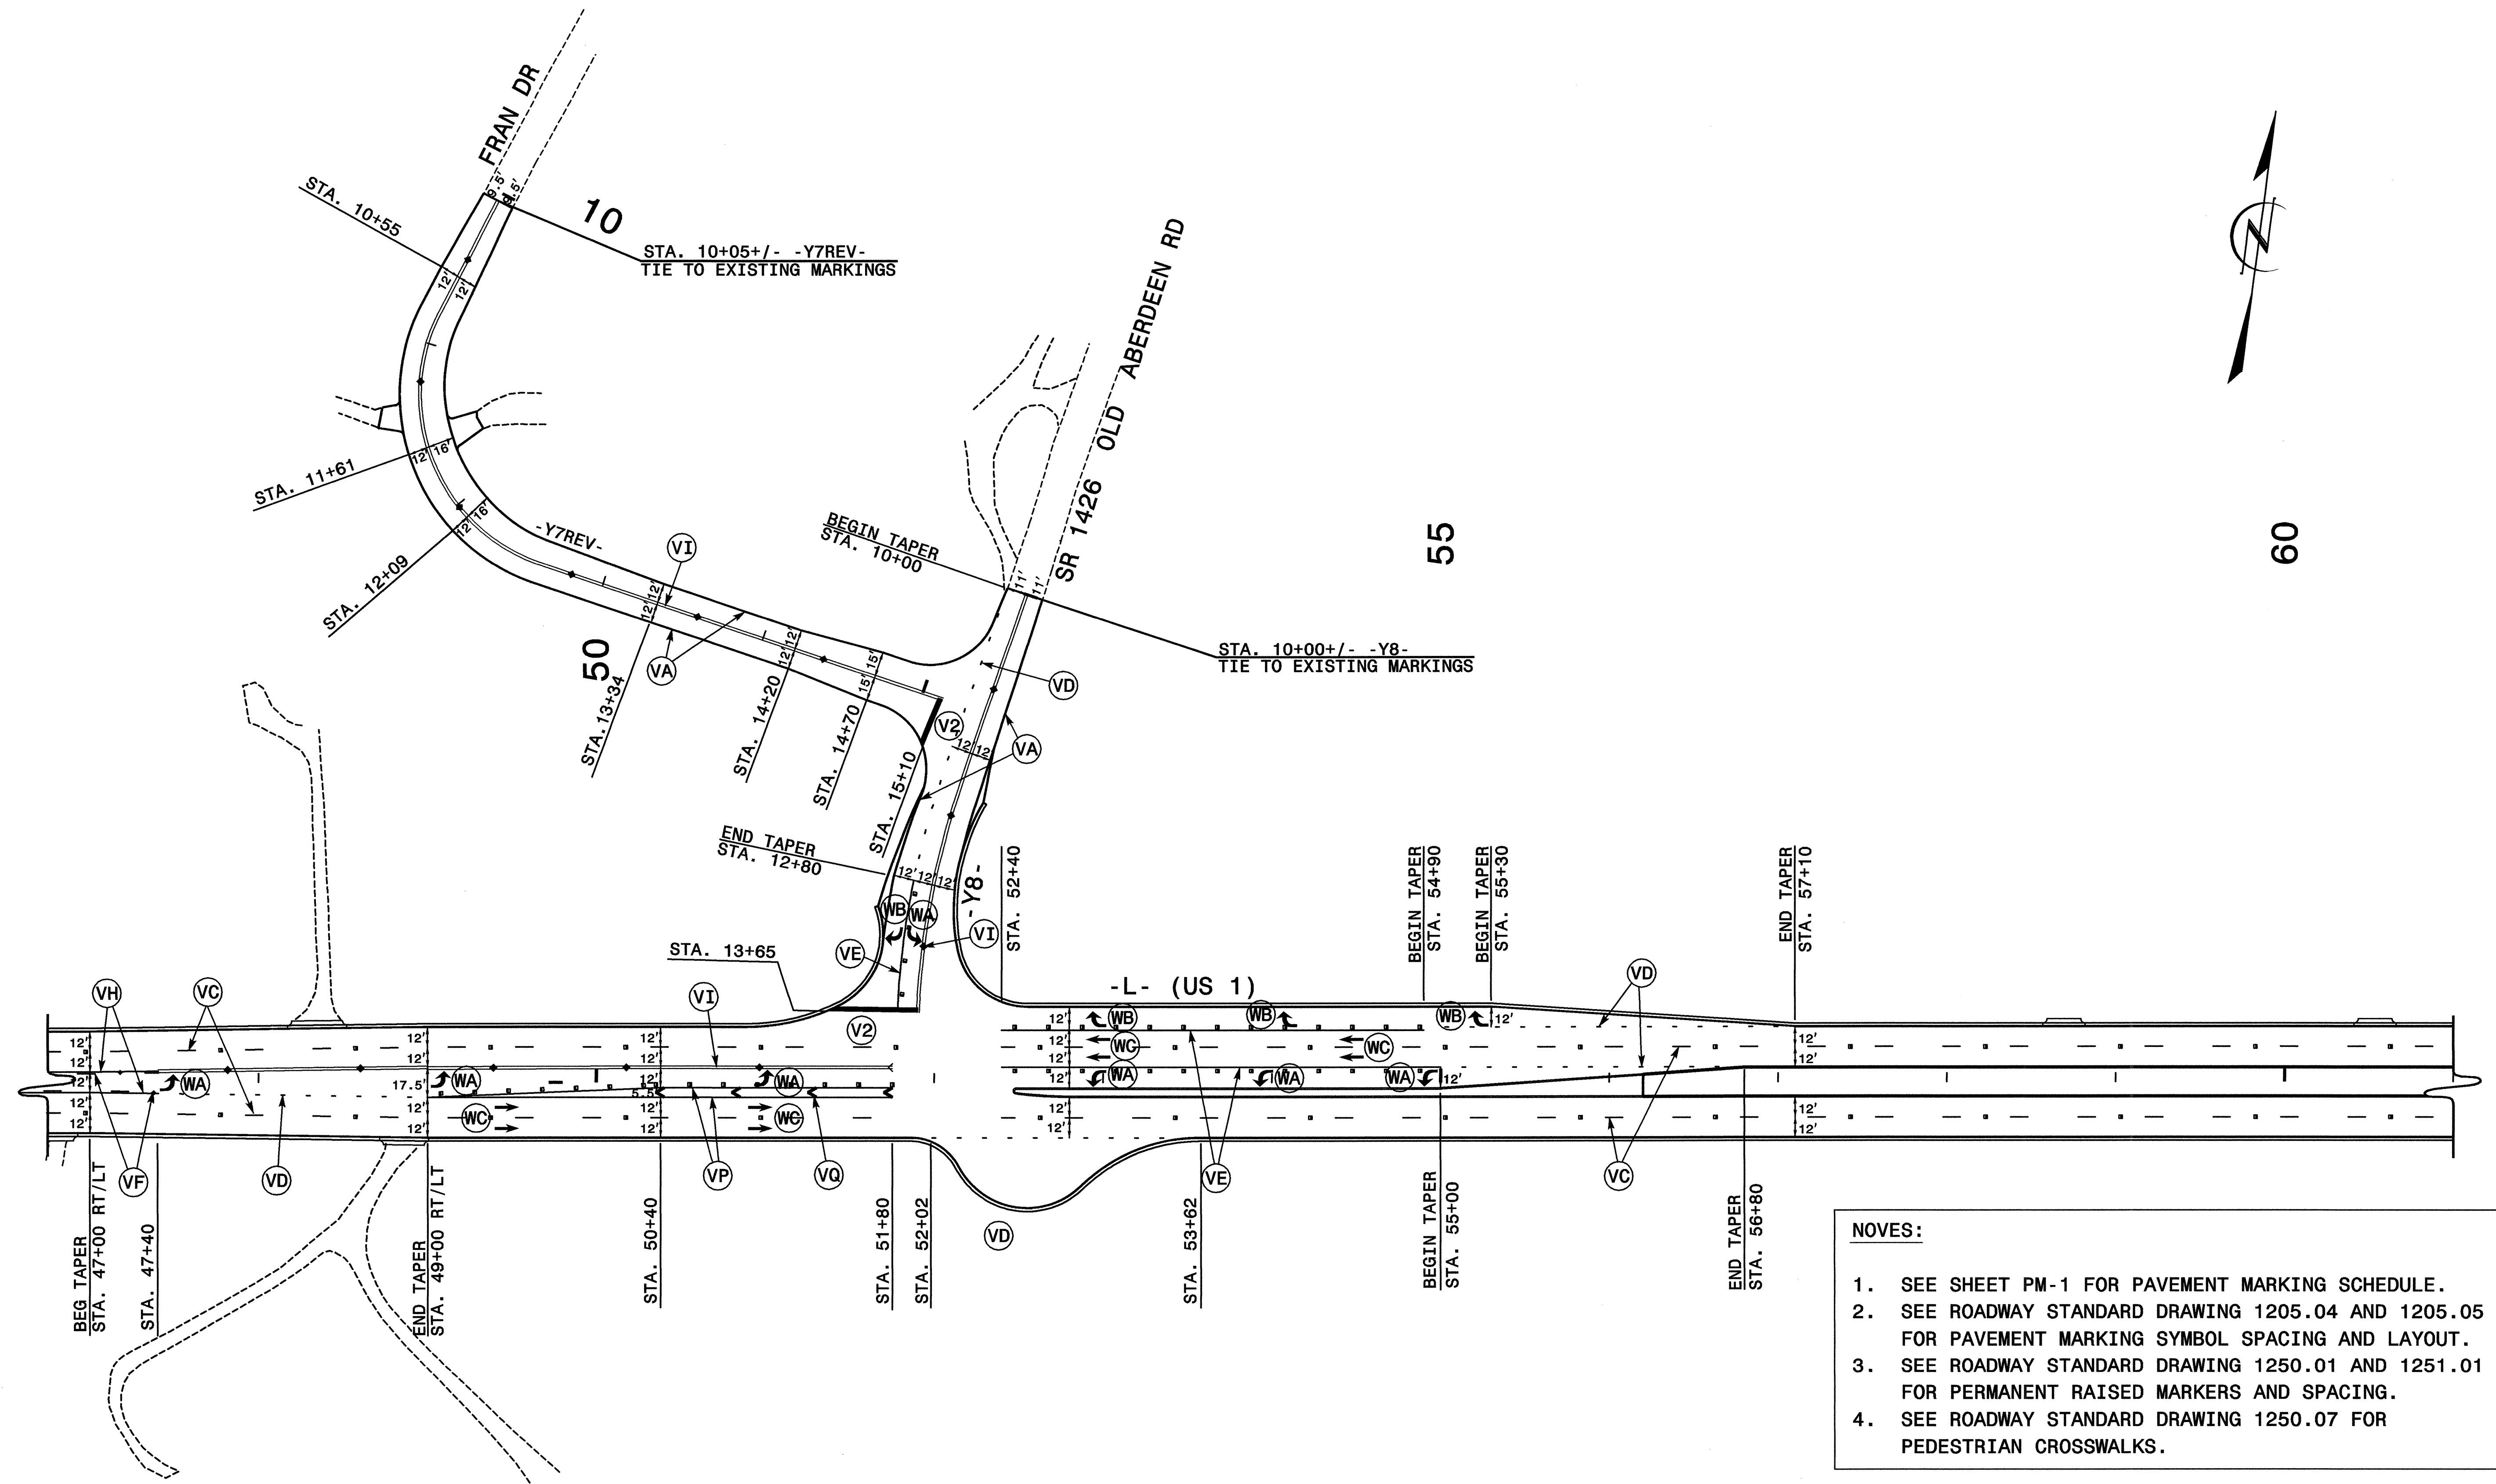

- NOVES:**
1. SEE SHEET PM-1 FOR PAVEMENT MARKING SCHEDULE.
  2. SEE ROADWAY STANDARD DRAWING 1205.04 AND 1205.05 FOR PAVEMENT MARKING SYMBOL SPACING AND LAYOUT.
  3. SEE ROADWAY STANDARD DRAWING 1250.01 AND 1251.01 FOR PERMANENT RAISED MARKERS AND SPACING.
  4. SEE ROADWAY STANDARD DRAWING 1250.07 FOR PEDESTRIAN CROSSWALKS.


PLAN PREPARED IN THE OFFICE OF:  
*Kubilins*  
 TRANSPORTATION GROUP, INC.  
 800 W. HILL STREET, SUITE 202  
 CHARLOTTE, NC 28208  
 PH: (980) 321-0202 FAX: (980) 321-0108

APPROVED: *[Signature]* DATE: 7/7/07

SEAL

**FINAL PAVEMENT MARKINGS**

SCALE: NONE		REVISIONS
DATE: 7/07		
DWG. BY: TRS		
DESIGN BY: TMA		
RETIEWED BY: TMA		

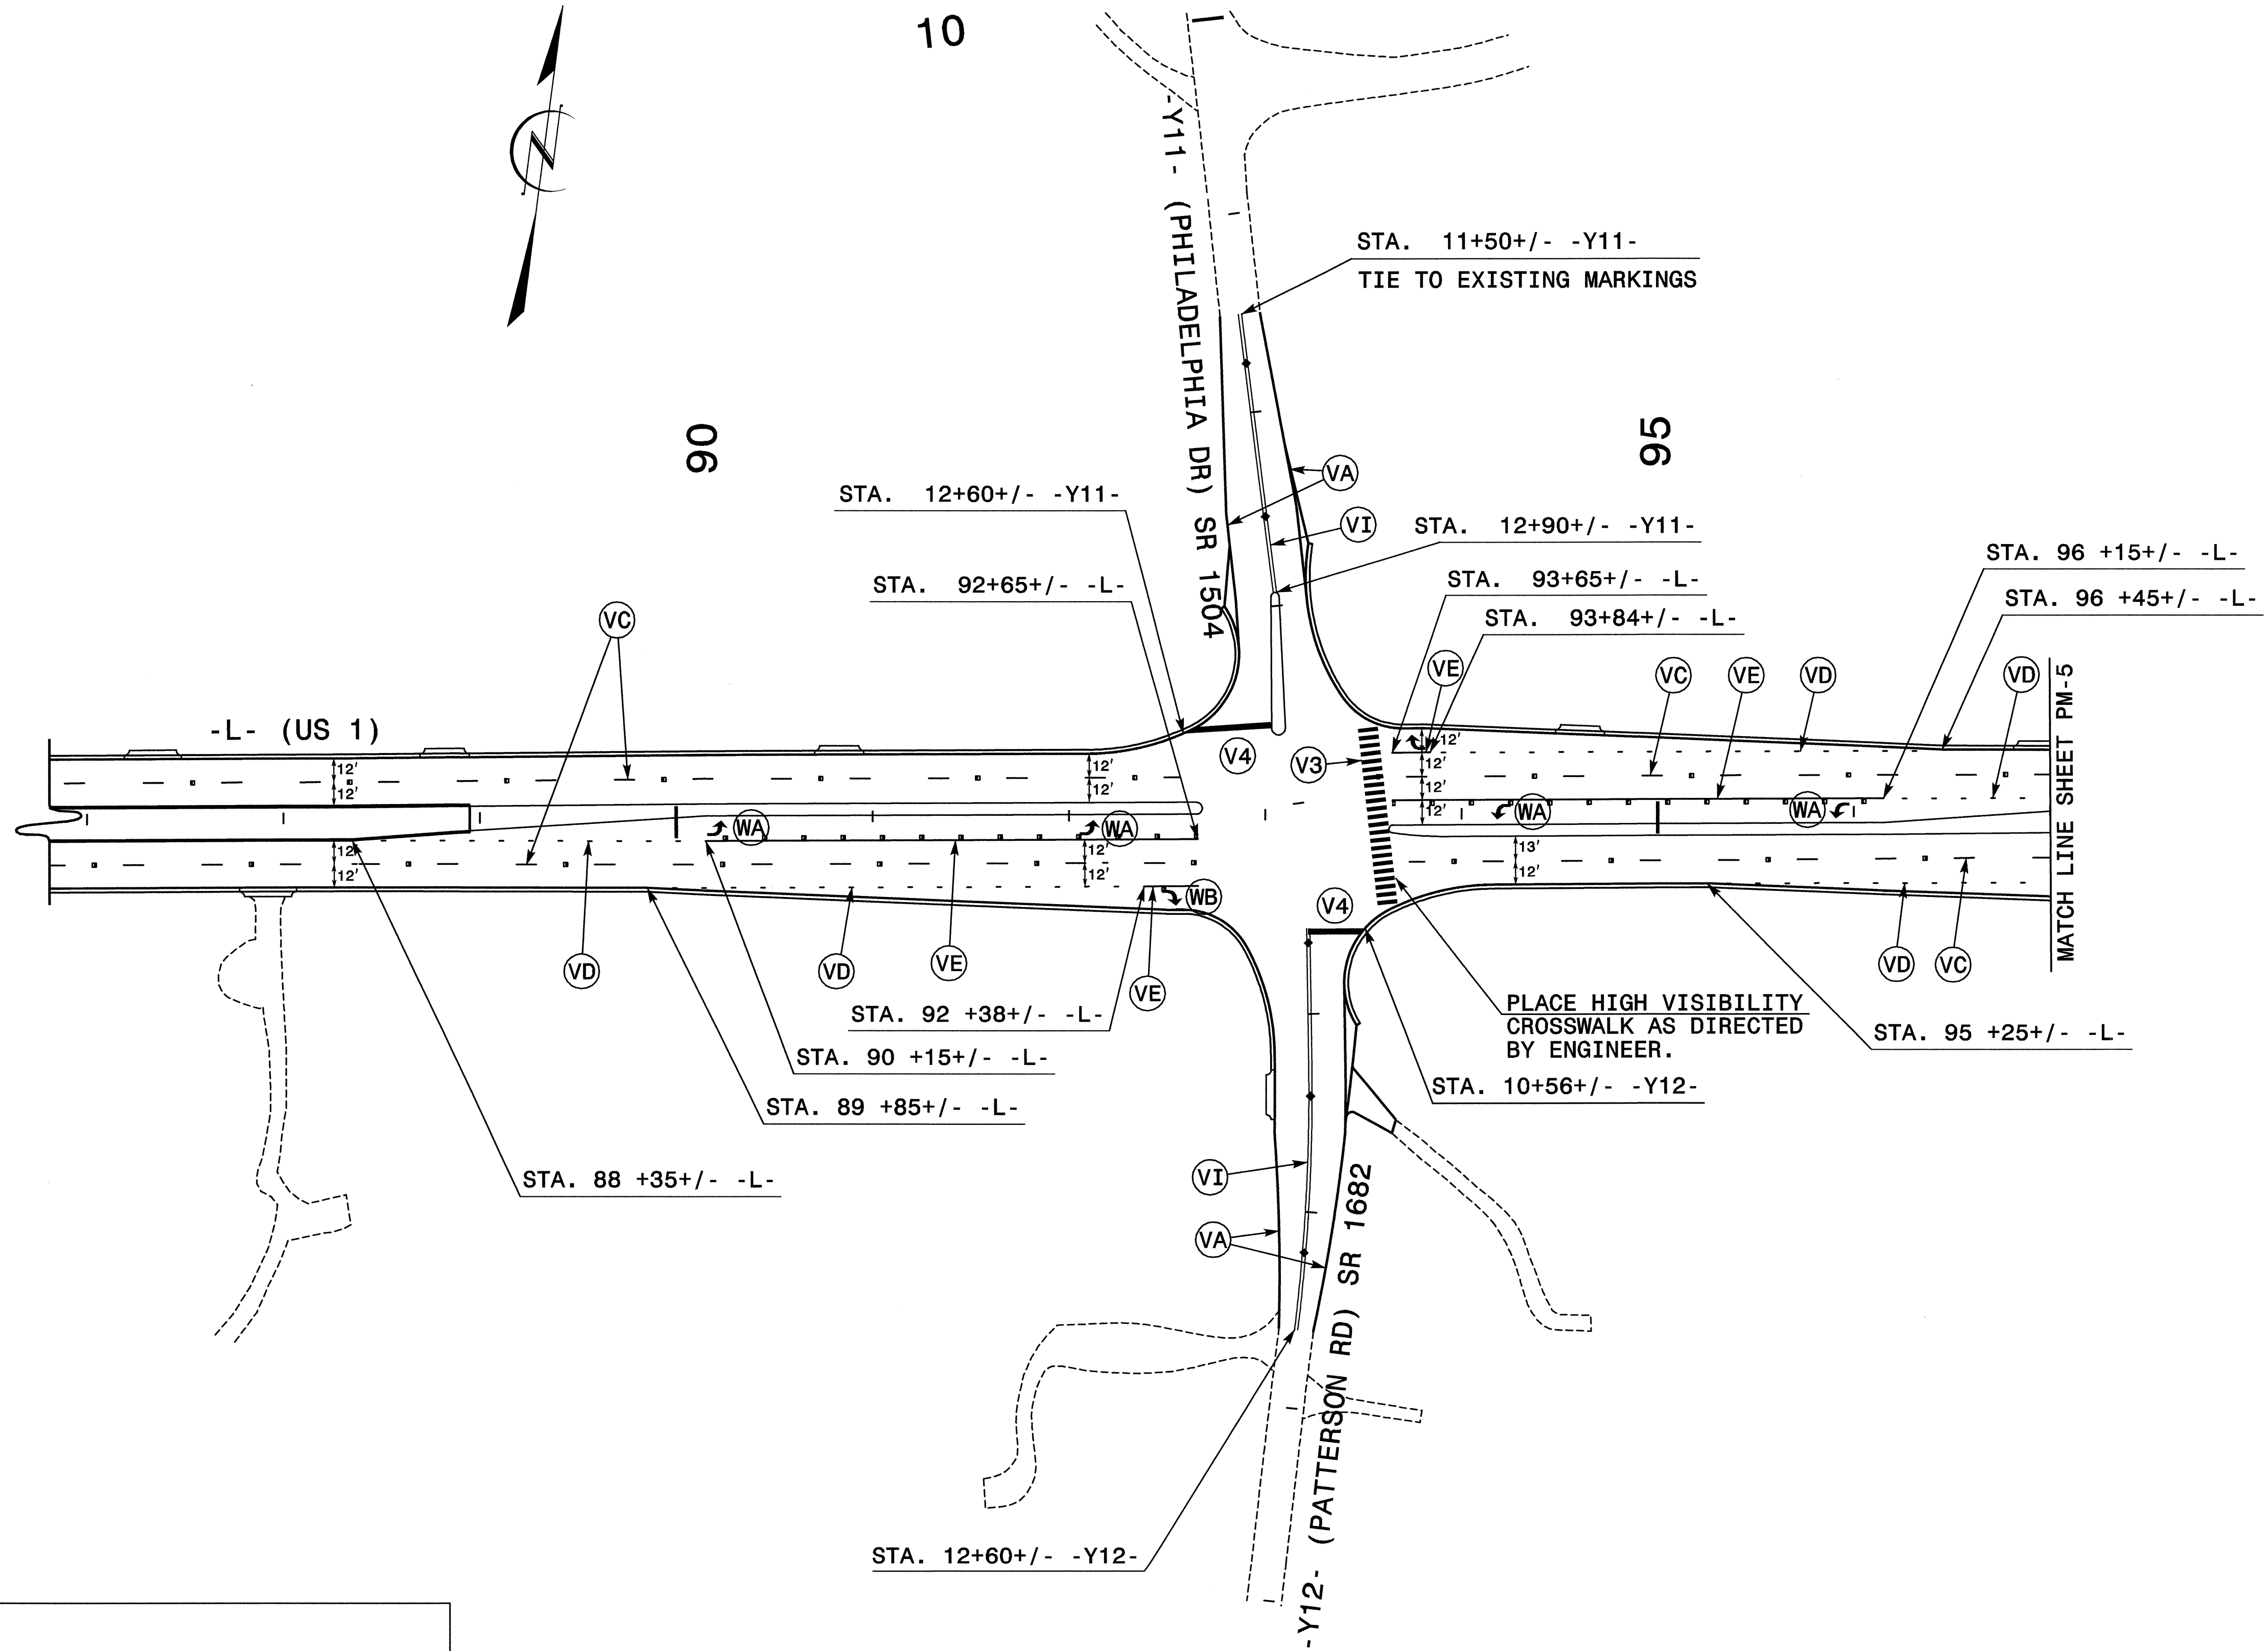

- NOVES:**
1. SEE SHEET PM-1 FOR PAVEMENT MARKING SCHEDULE.
  2. SEE ROADWAY STANDARD DRAWING 1205.04 AND 1205.05 FOR PAVEMENT MARKING SYMBOL SPACING AND LAYOUT.
  3. SEE ROADWAY STANDARD DRAWING 1250.01 AND 1251.01 FOR PERMANENT RAISED MARKERS AND SPACING.
  4. SEE ROADWAY STANDARD DRAWING 1250.07 FOR PEDESTRIAN CROSSWALKS.

PLAN PREPARED IN THE OFFICE OF:  
*Kubilins*  
 TRANSPORTATION GROUP, INC.  
 800 W. HILL STREET, SUITE 202  
 CHARLOTTE, NC 28208  
 PH: (980) 321-0202 FAX: (980) 321-0108


APPROVED: *[Signature]* DATE: 7/07

SEAL

**FINAL PAVEMENT MARKINGS**

SCALE: NONE		REVISIONS
DATE: 7/07		
DWG. BY: TRS		
DESIGN BY: TMA		
RETIEWED BY: TMA		

- NOVES:
1. SEE SHEET PM-1 FOR PAVEMENT MARKING SCHEDULE.
  2. SEE ROADWAY STANDARD DRAWING 1205.04 AND 1205.05 FOR PAVEMENT MARKING SYMBOL SPACING AND LAYOUT.
  3. SEE ROADWAY STANDARD DRAWING 1250.01 AND 1251.01 FOR PERMANENT RAISED MARKERS AND SPACING.
  4. SEE ROADWAY STANDARD DRAWING 1250.07 FOR PEDESTRIAN CROSSWALKS.

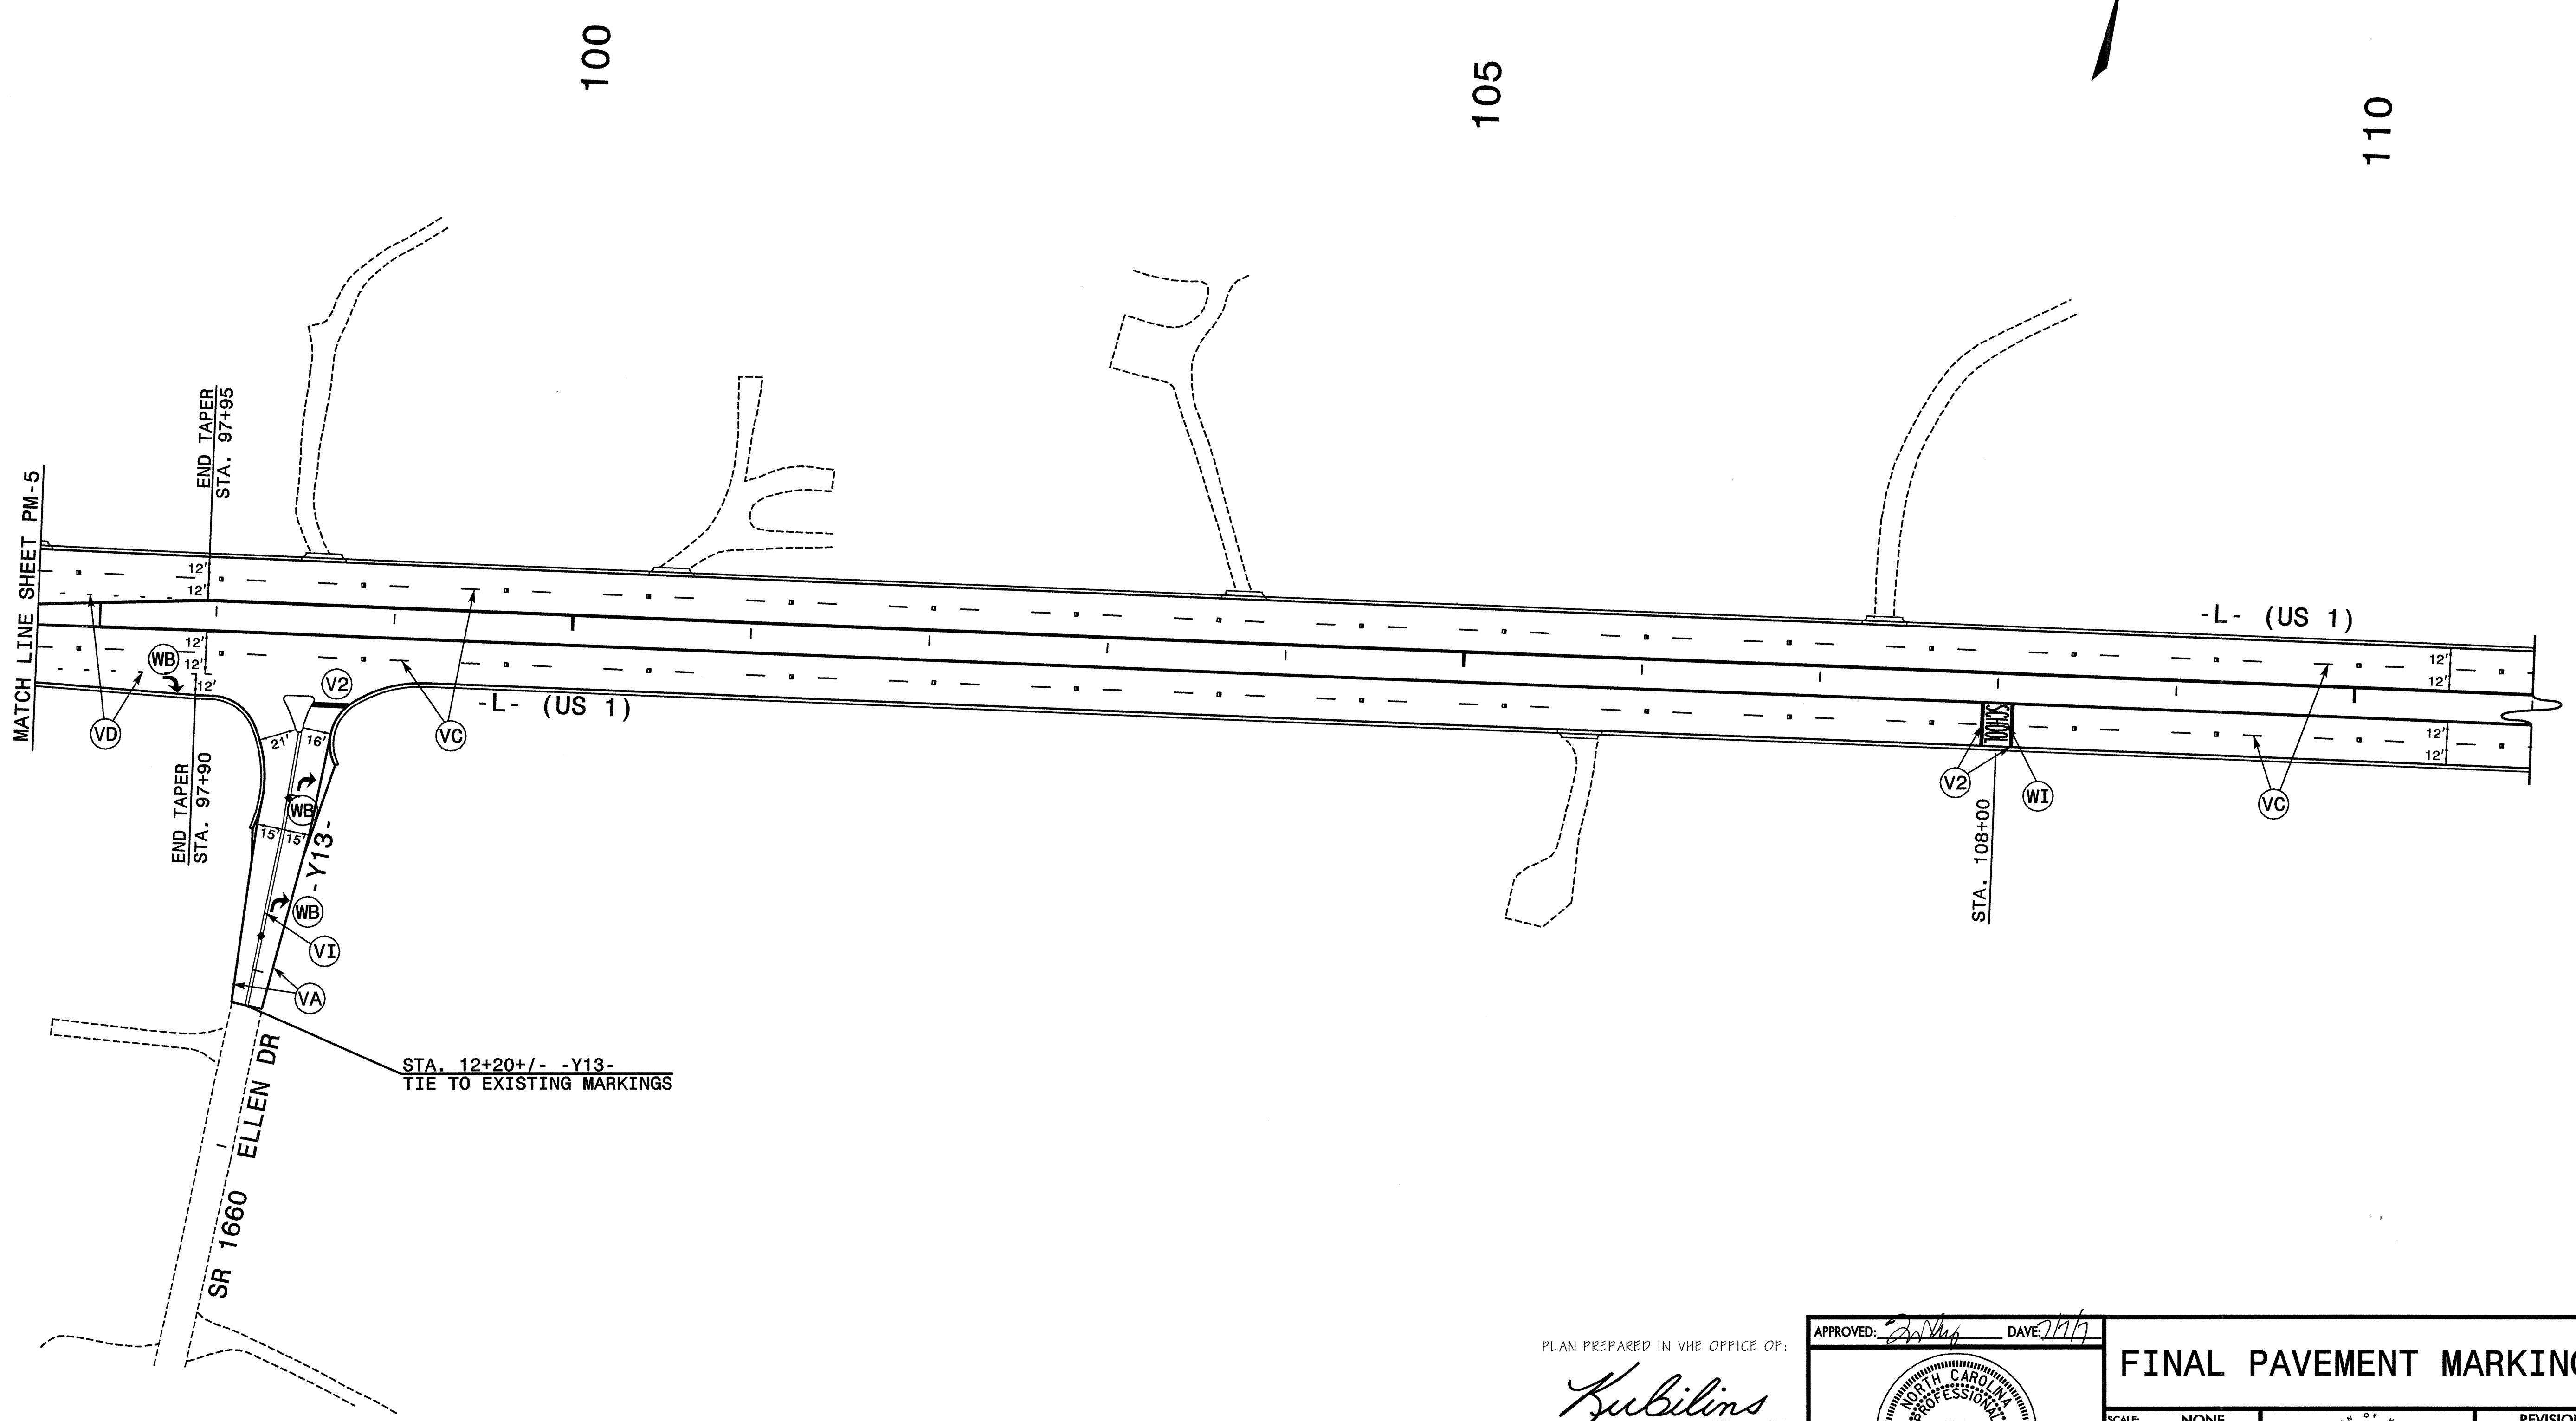


PLAN PREPARED IN THE OFFICE OF:  
*Kubilins*  
 TRANSPORTATION GROUP, INC.  
 800 W. HILL STREET, SUITE 202  
 CHARLOTTE, NC 28208  
 PH: (980) 321-0202 FAX: (980) 321-0108


APPROVED: *[Signature]* DATE: *7/07*

SEAL

<b>FINAL PAVEMENT MARKINGS</b>		REVISIONS	
SCALE: NONE			
DATE: 7/07			
DWG. BY: TRS			
DESIGN BY: TMA			
REVIEWED BY: TMA			

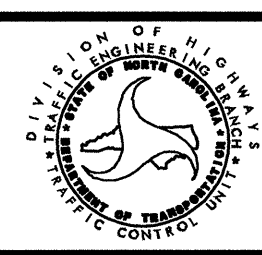

- NOVES:
1. SEE SHEET PM-1 FOR PAVEMENT MARKING SCHEDULE.
  2. SEE ROADWAY STANDARD DRAWING 1205.04 AND 1205.05 FOR PAVEMENT MARKING SYMBOL SPACING AND LAYOUT.
  3. SEE ROADWAY STANDARD DRAWING 1250.01 AND 1251.01 FOR PERMANENT RAISED MARKERS AND SPACING.
  4. SEE ROADWAY STANDARD DRAWING 1250.07 FOR PEDESTRIAN CROSSWALKS.

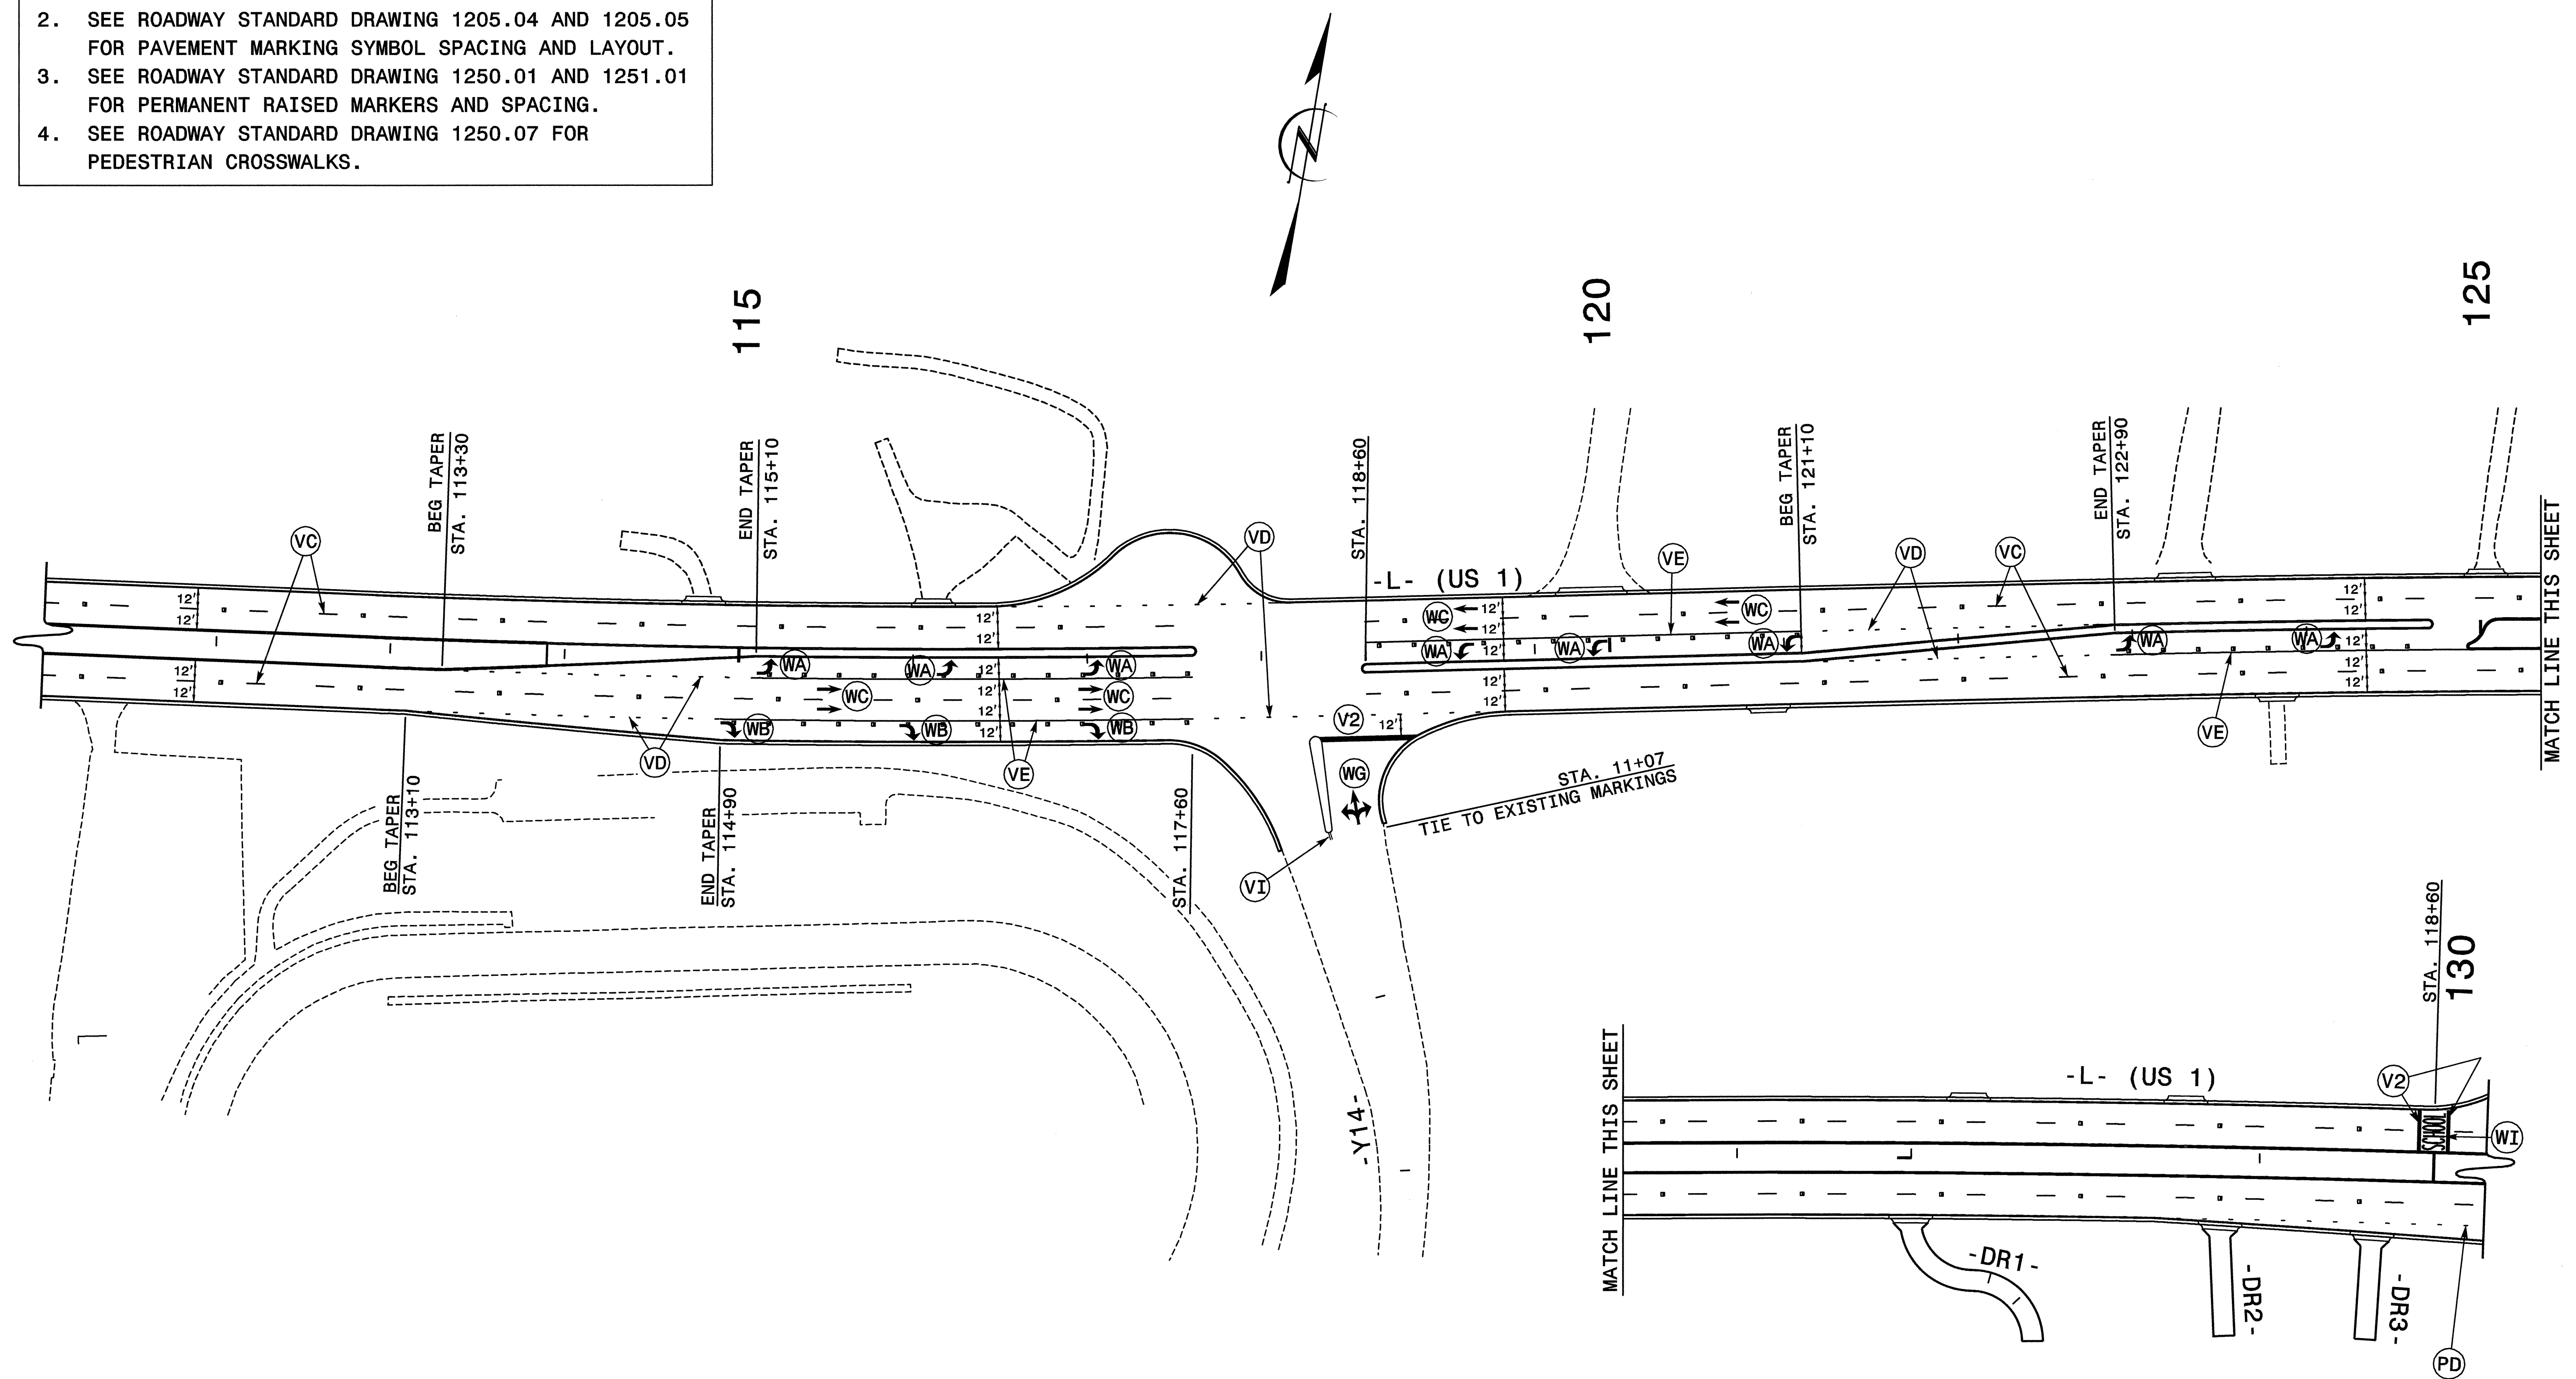

PLAN PREPARED IN THE OFFICE OF:  
*Kubilins*  
 TRANSPORTATION GROUP, INC.  
 800 W. HILL STREET, SUITE 202  
 CHARLOTTE, NC 28208  
 PH: (980) 321-0202 FAX: (980) 321-0108



APPROVED: *[Signature]* DATE: 7/07

SEAL

PROFESSIONAL ENGINEER  
 SEAL 025465  
 T. M. AREY

FINAL PAVEMENT MARKINGS		REVISIONS	
SCALE: NONE			
DATE: 7/07			
DWG. BY: TRS			
DESIGN BY: TMA			
REVIEWED BY: TMA			

- NOVES:
1. SEE SHEET PM-1 FOR PAVEMENT MARKING SCHEDULE.
  2. SEE ROADWAY STANDARD DRAWING 1205.04 AND 1205.05 FOR PAVEMENT MARKING SYMBOL SPACING AND LAYOUT.
  3. SEE ROADWAY STANDARD DRAWING 1250.01 AND 1251.01 FOR PERMANENT RAISED MARKERS AND SPACING.
  4. SEE ROADWAY STANDARD DRAWING 1250.07 FOR PEDESTRIAN CROSSWALKS.

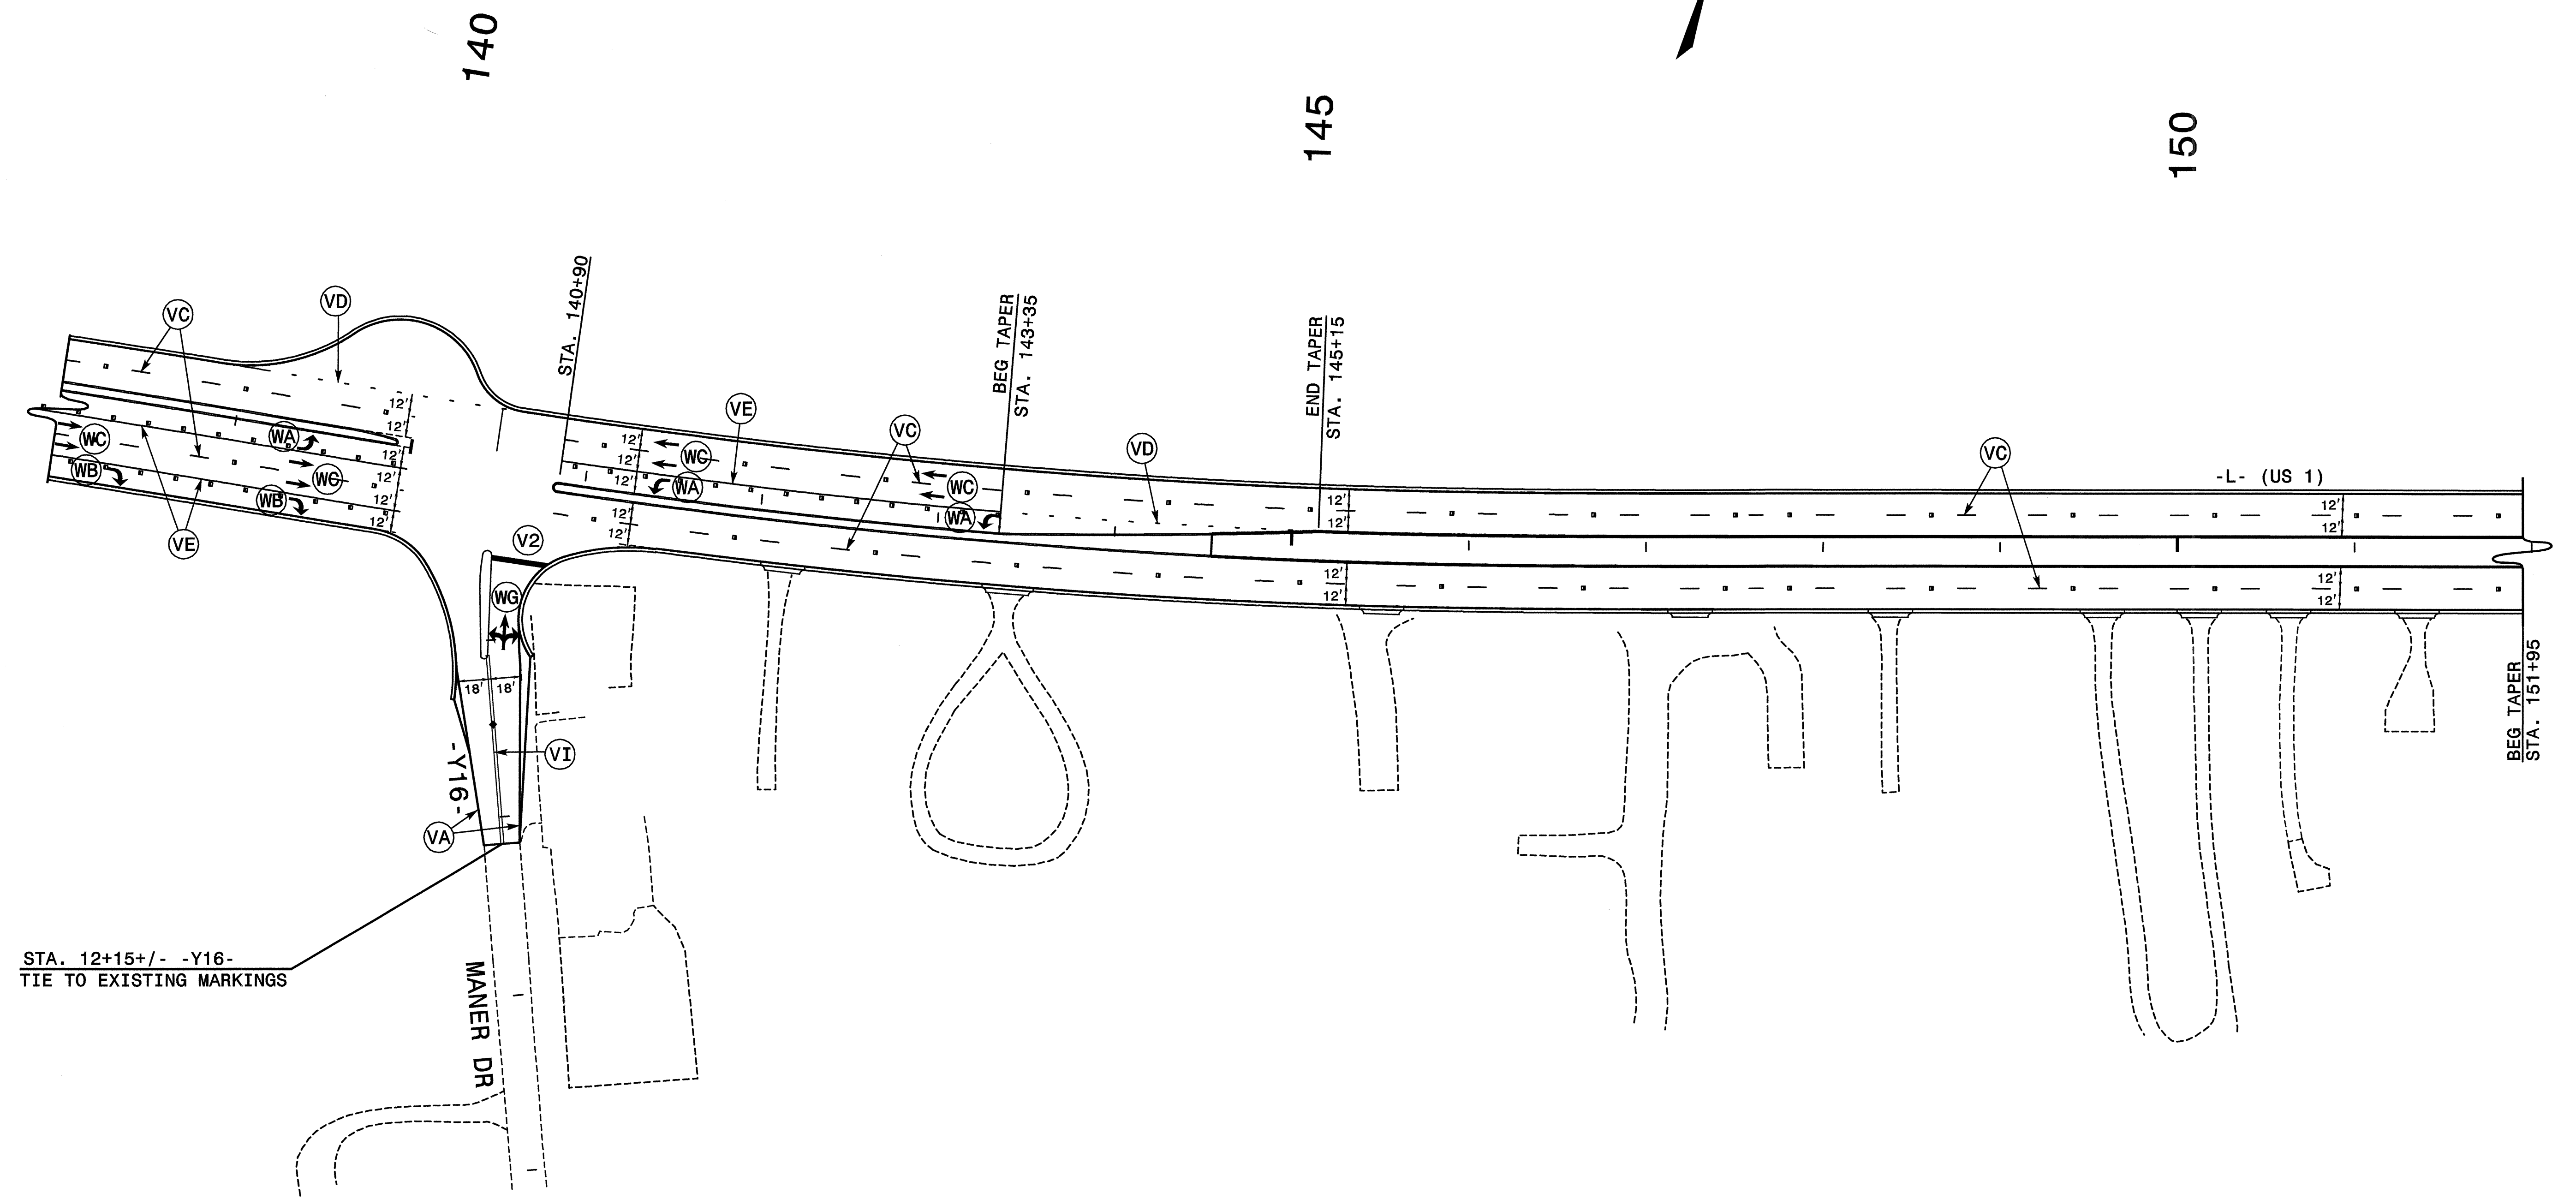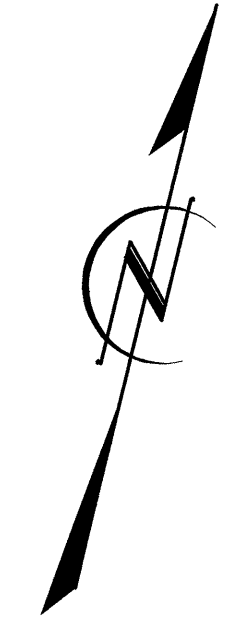


APPROVED: *Garling* DATE: 7/17  
 SEAL: ENGINEER  
 T.M. AREY

### FINAL PAVEMENT MARKINGS

SCALE: NONE		<table border="1"> <tr> <th colspan="2">REVISIONS</th> </tr> <tr> <td> </td> <td> </td> </tr> <tr> <td> </td> <td> </td> </tr> <tr> <td> </td> <td> </td> </tr> </table>	REVISIONS							
REVISIONS										
DATE: 7/07										
DWG. BY: TRS										
DESIGN BY: TMA										
RETIEWED BY: TMA	CADD FILE									



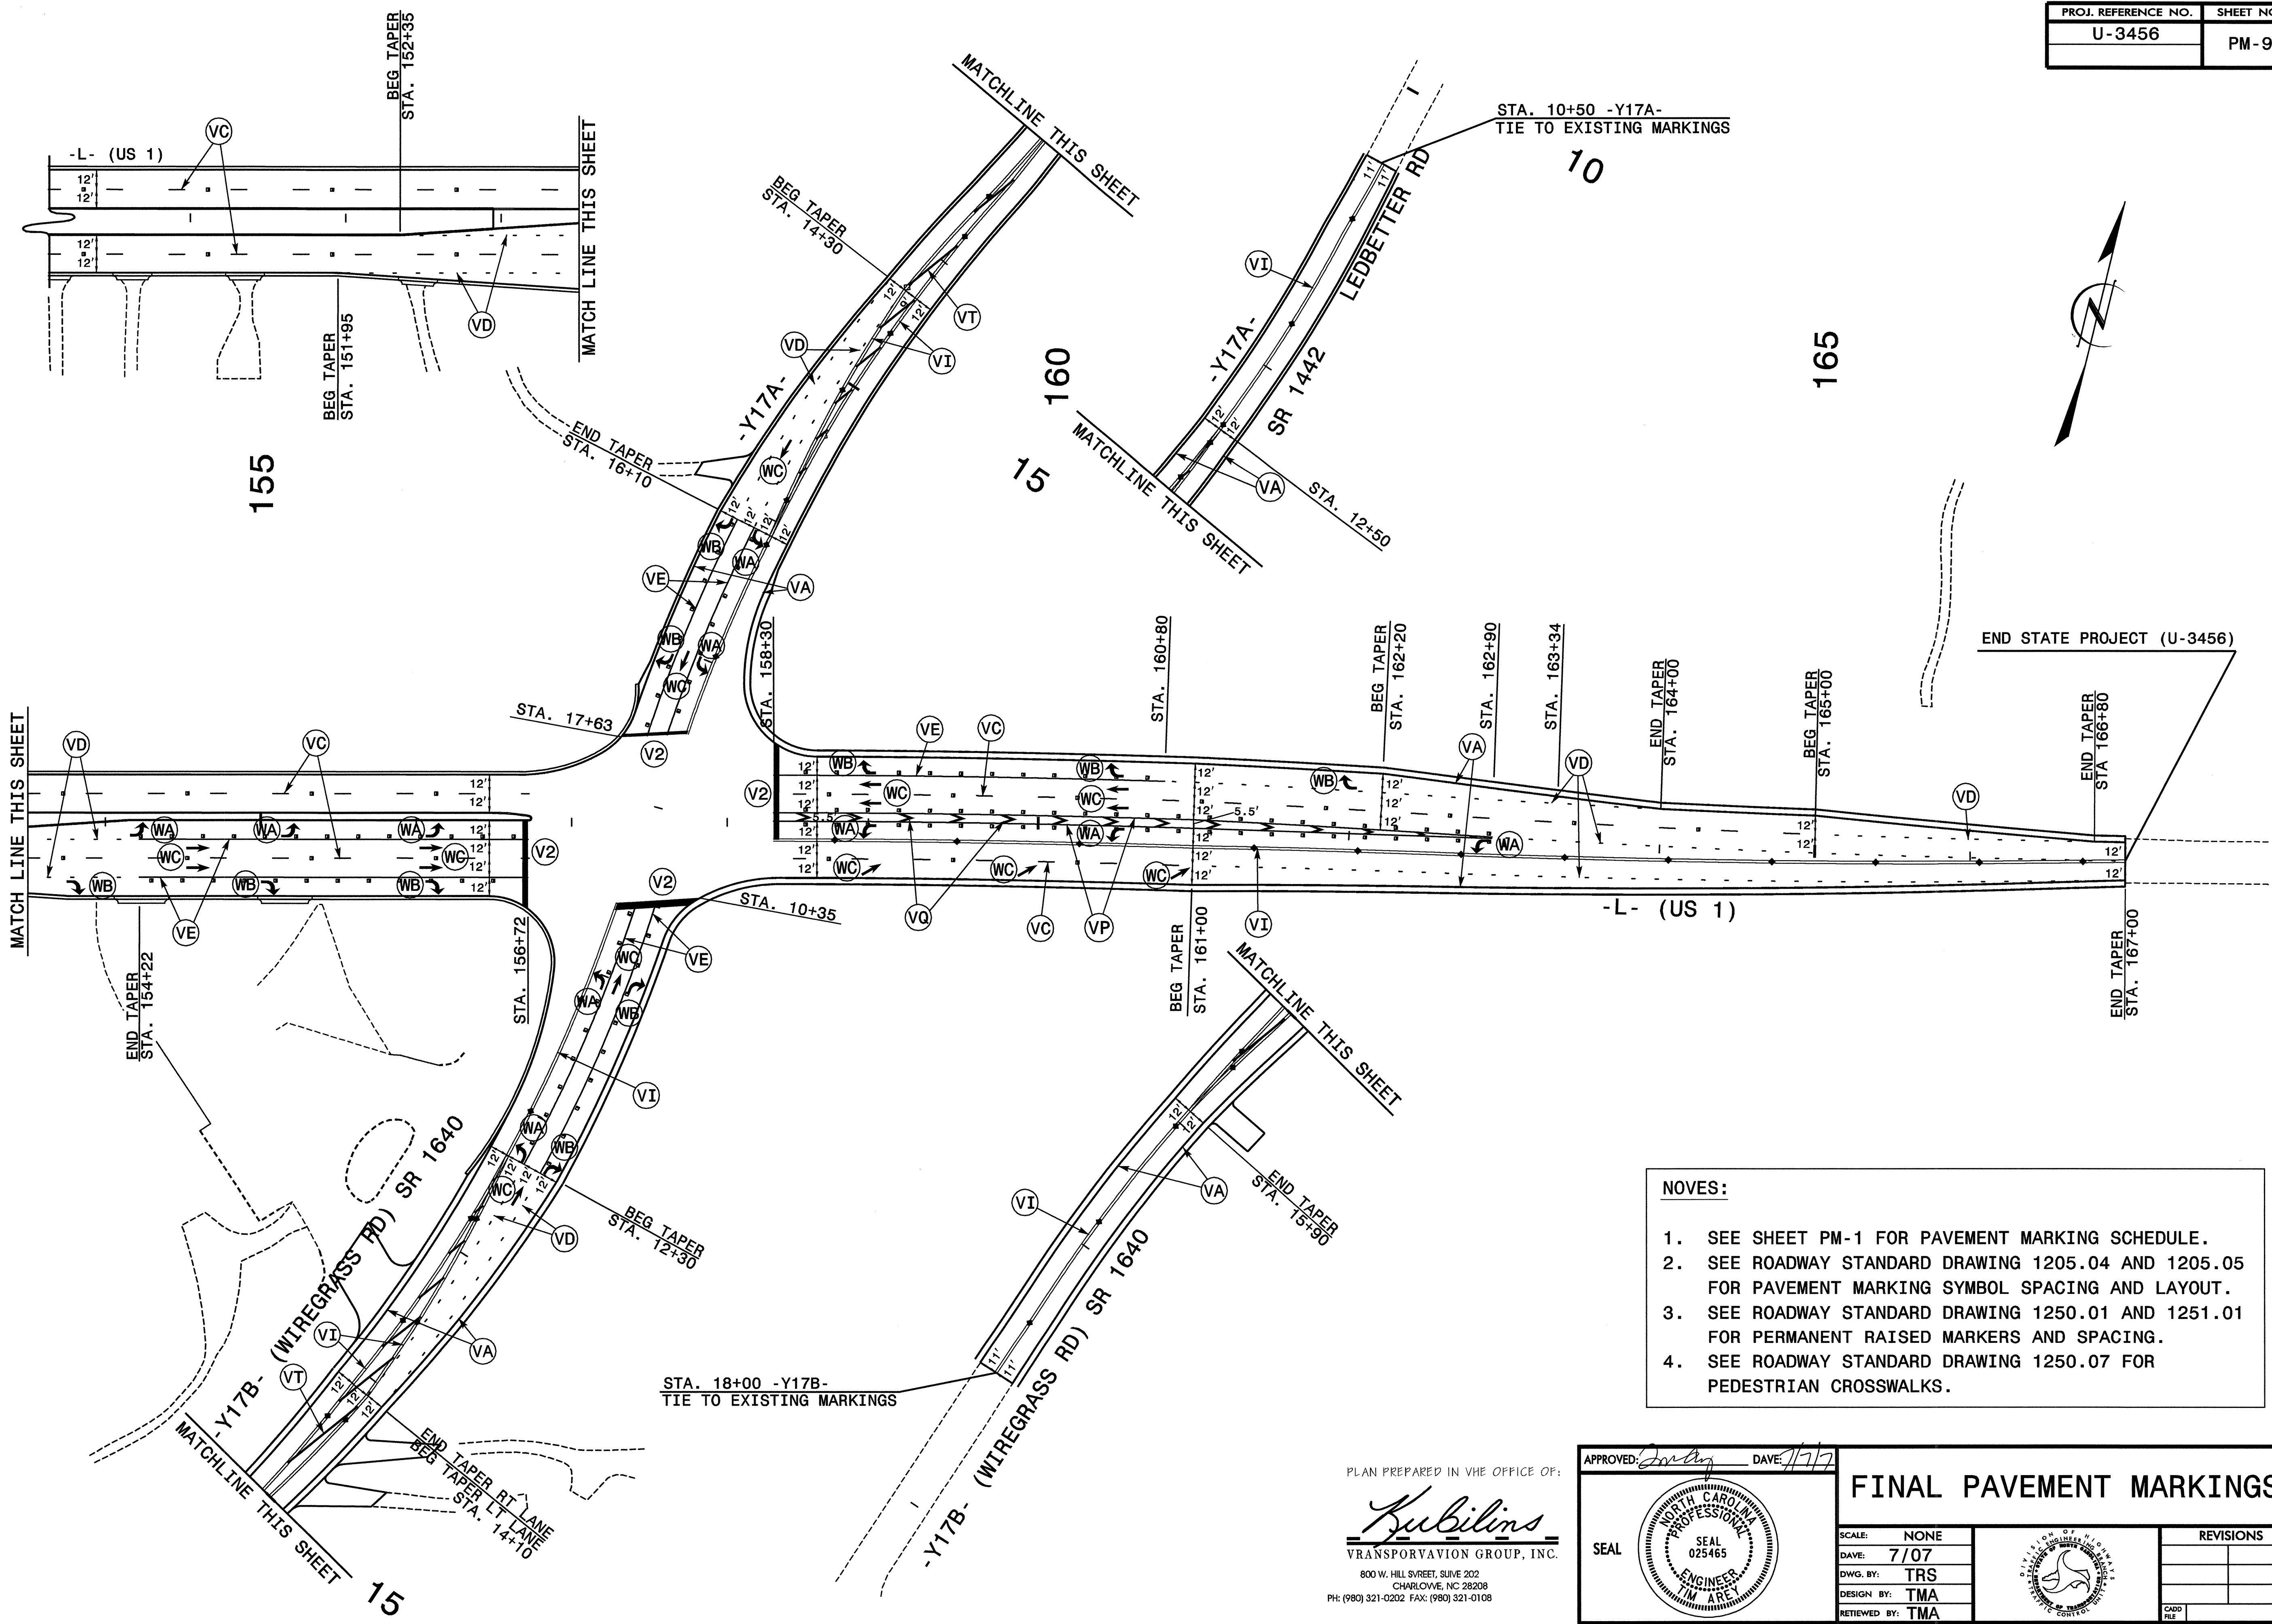

END STATE PROJECT (U-3456)

- NOVES:**
1. SEE SHEET PM-1 FOR PAVEMENT MARKING SCHEDULE.
  2. SEE ROADWAY STANDARD DRAWING 1205.04 AND 1205.05 FOR PAVEMENT MARKING SYMBOL SPACING AND LAYOUT.
  3. SEE ROADWAY STANDARD DRAWING 1250.01 AND 1251.01 FOR PERMANENT RAISED MARKERS AND SPACING.
  4. SEE ROADWAY STANDARD DRAWING 1250.07 FOR PEDESTRIAN CROSSWALKS.

PLAN PREPARED IN THE OFFICE OF:  
*Kubilins*  
 TRANSPORTATION GROUP, INC.  
 800 W. HILL STREET, SUITE 202  
 CHARLOTTE, NC 28208  
 PH: (980) 321-0202 FAX: (980) 321-0108

APPROVED: *[Signature]* DAVE *[Signature]*

SEAL

**FINAL PAVEMENT MARKINGS**

SCALE: NONE		<table border="1"> <tr> <th colspan="2">REVISIONS</th> </tr> <tr> <td> </td> <td> </td> </tr> <tr> <td> </td> <td> </td> </tr> <tr> <td> </td> <td> </td> </tr> </table>	REVISIONS							
REVISIONS										
DATE: 7/07										
DWG. BY: TRS										
DESIGN BY: TMA										

REVIEWED BY: TMA