


REFER TO RSD NOS. 1205.01, 1205.02, 1205.04, 1205.05, 1205.06, 1205.08, 1205.09, 1250.01, AND 1251.01 FOR PLACEMENT OF FINAL PAVEMENT MARKINGS, SYMBOLS, AND MARKERS UNLESS NOTED OTHERWISE.

ALL PAVEMENT MARKING SYMBOLS AND CHARACTERS SHALL BE THERMOPLASTIC UNLESS NOTED OTHERWISE.


SEE PM-1 FOR FINAL PAVEMENT MARKING SCHEDULE

APPROVED: *M. McDaniel* DATE: 8/1/07

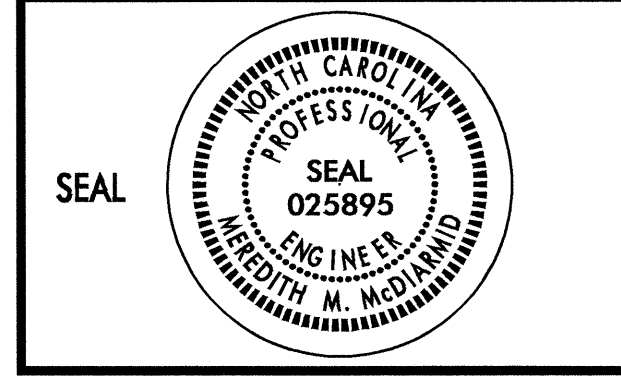


FINAL PAVEMENT MARKINGS

SCALE: 1:500
 DATE: 08-03-07
 DWG. BY: SBC
 DESIGN BY: SBC
 REVIEWED BY: MMM

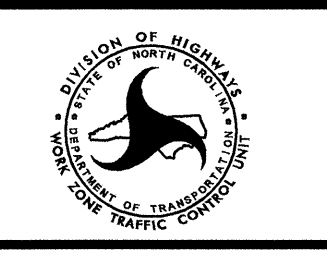

REVISIONS

08-AUG-2007 15:53 \\dot\dfs\dot\p\proj\Traffic\TrafficControl\pm Plans\R2809A_TC_pm02.dgn SCOTT AT WZTC22469

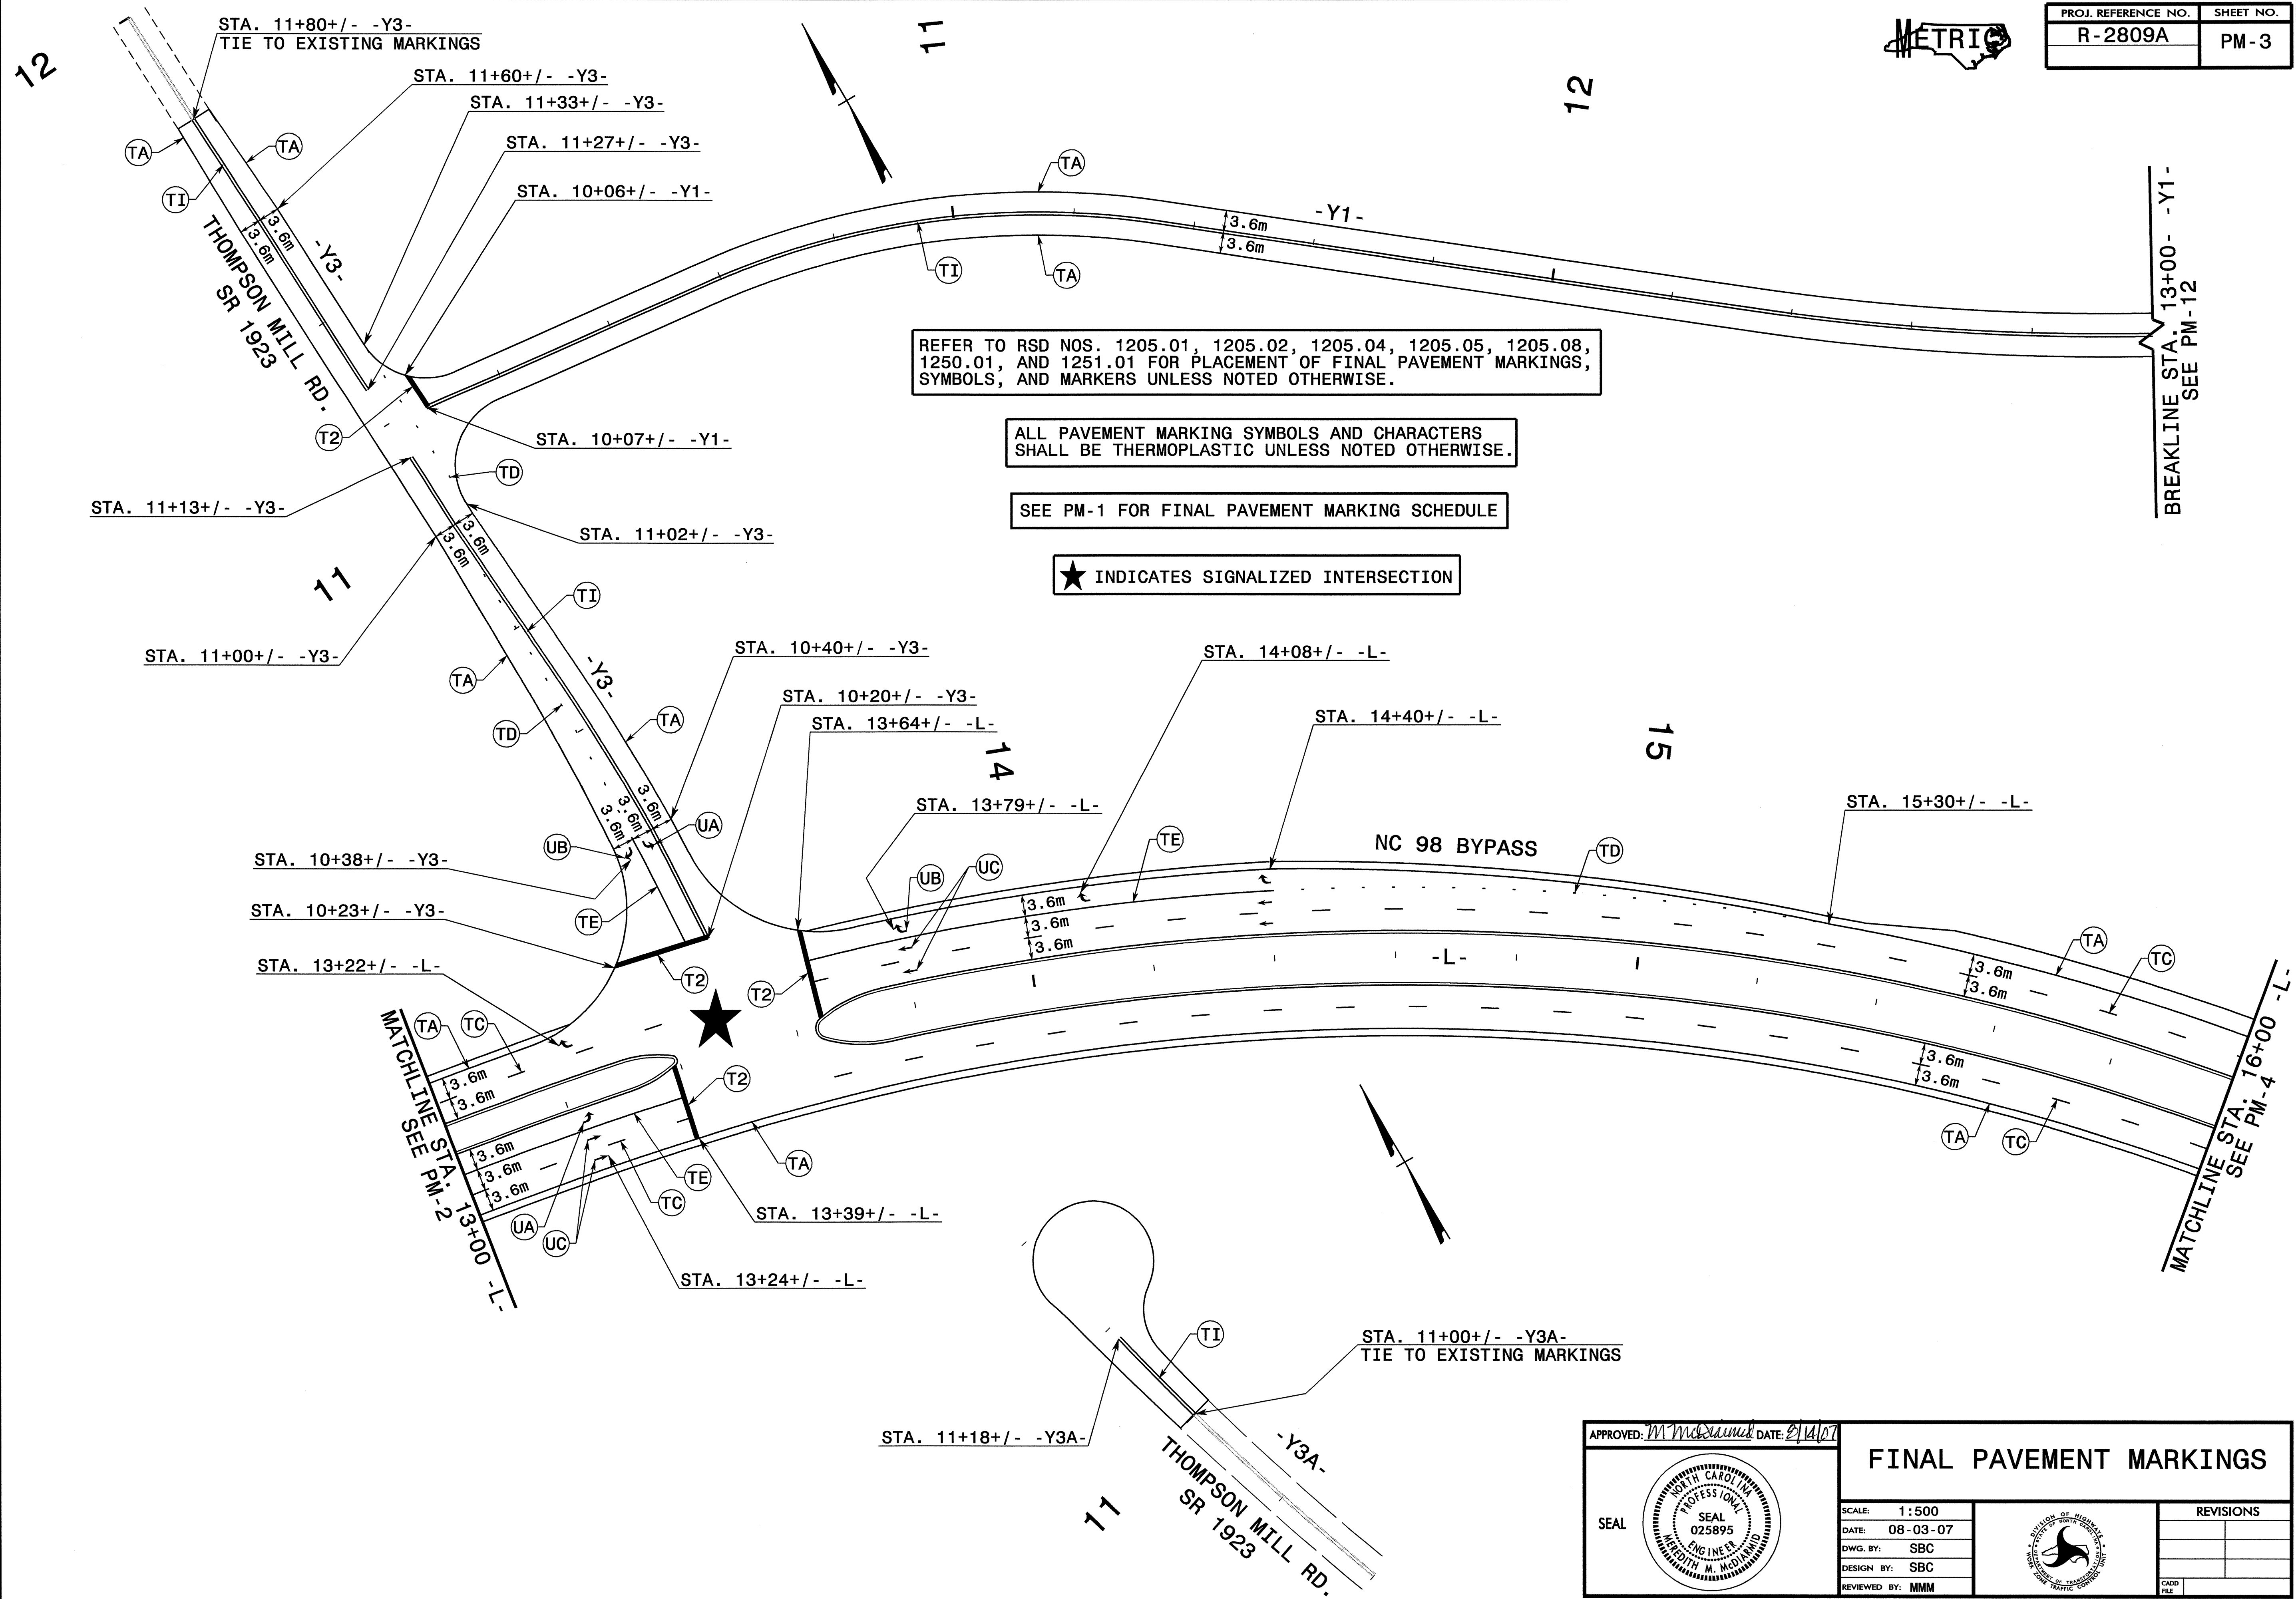

REFER TO RSD NOS. 1205.01, 1205.02, 1205.04, 1205.05, 1205.08, 1250.01, AND 1251.01 FOR PLACEMENT OF FINAL PAVEMENT MARKINGS, SYMBOLS, AND MARKERS UNLESS NOTED OTHERWISE.

ALL PAVEMENT MARKING SYMBOLS AND CHARACTERS SHALL BE THERMOPLASTIC UNLESS NOTED OTHERWISE.

SEE PM-1 FOR FINAL PAVEMENT MARKING SCHEDULE

★ INDICATES SIGNALIZED INTERSECTION

BREAKLINE STA. 13+00 - -Y1-
SEE PM-12


MATCHLINE STA. 16+00 -L-
SEE PM-4

08-AUG-2007 15:53 \\dot\dfsroot\Pro\IP\Projects-R\R2809A\Traffic\TrafficControl\top\pm plans\R2809A_TC_pm03.dgn scodts AT WZTC22469

APPROVED: *M. McDaniel* DATE: 8/1/07

FINAL PAVEMENT MARKINGS


SCALE: 1:500
DATE: 08-03-07
DWG. BY: SBC
DESIGN BY: SBC
REVIEWED BY: MMM

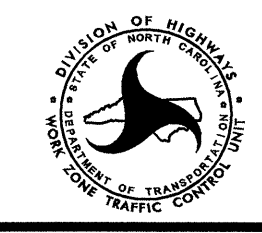

REVISIONS	



PROJ. REFERENCE NO.	SHEET NO.
R-2809A	PM-4

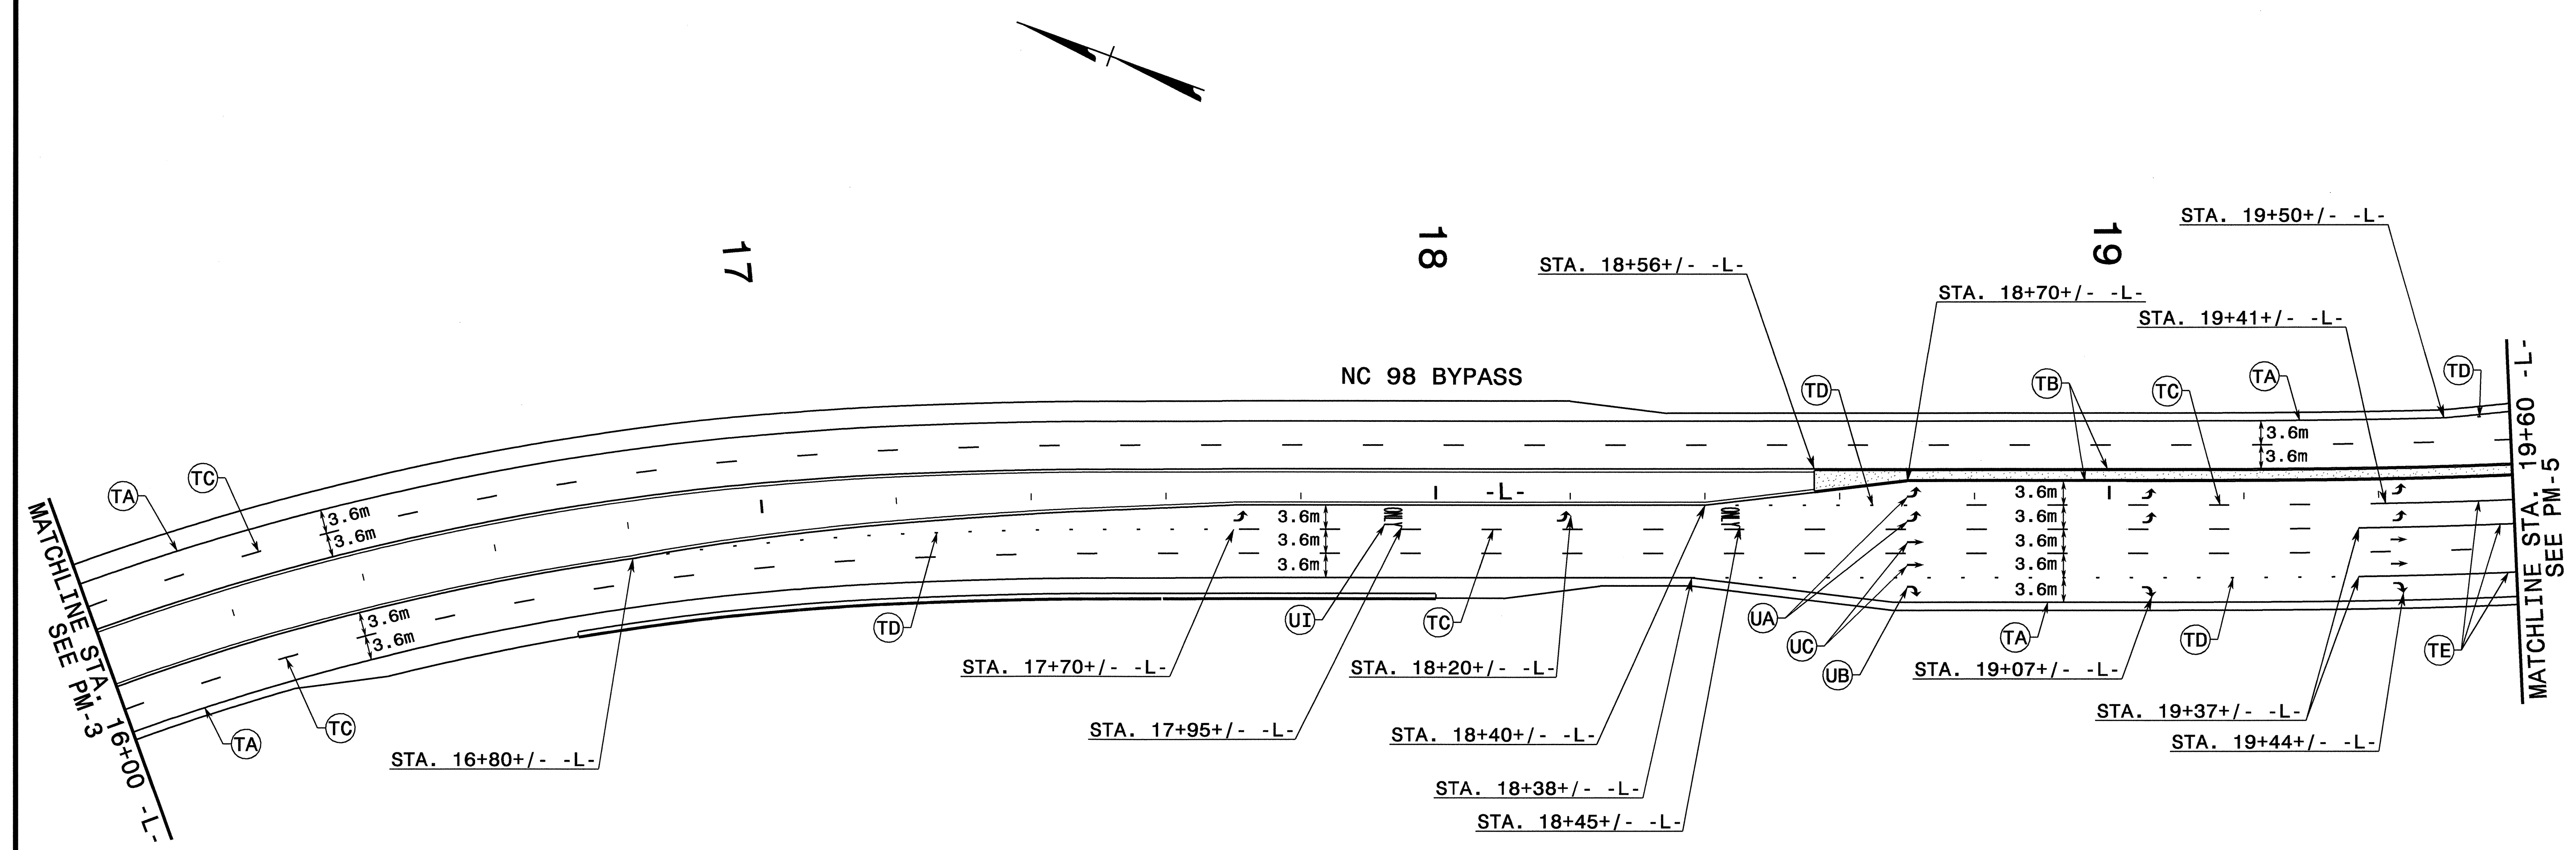


REFER TO RSD NOS. 1205.01, 1205.02, 1205.04, 1205.05, 1205.08, 1250.01, AND 1251.01 FOR PLACEMENT OF FINAL PAVEMENT MARKINGS, SYMBOLS, AND MARKERS UNLESS NOTED OTHERWISE.

ALL PAVEMENT MARKING SYMBOLS AND CHARACTERS SHALL BE THERMOPLASTIC UNLESS NOTED OTHERWISE.

SEE PM-1 FOR FINAL PAVEMENT MARKING SCHEDULE


08-AUG-2007 15:53 \\dot\dfs\p0010\Proj\TIPProjects-R\2809A\Traffic\TrafficControl\top\pm plans\2809A-TC-pm04.dgn

APPROVED: *M. M. M.* DATE: 2/14/07

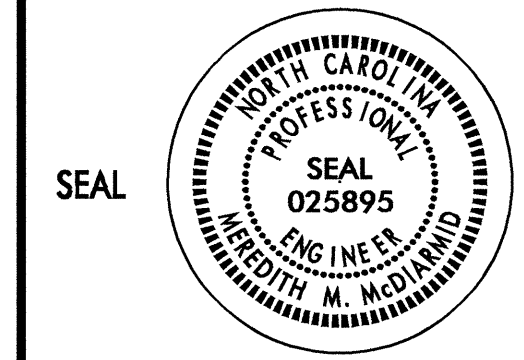

FINAL PAVEMENT MARKINGS

SCALE: 1:500
 DATE: 08-03-07
 DWG. BY: SBC
 DESIGN BY: SBC
 REVIEWED BY: MMM

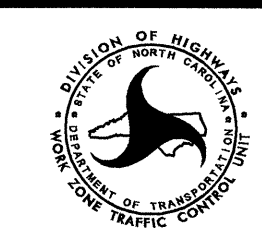


REVISIONS	

CADD FILE



PROJ. REFERENCE NO.	SHEET NO.
R-2809A	PM-5

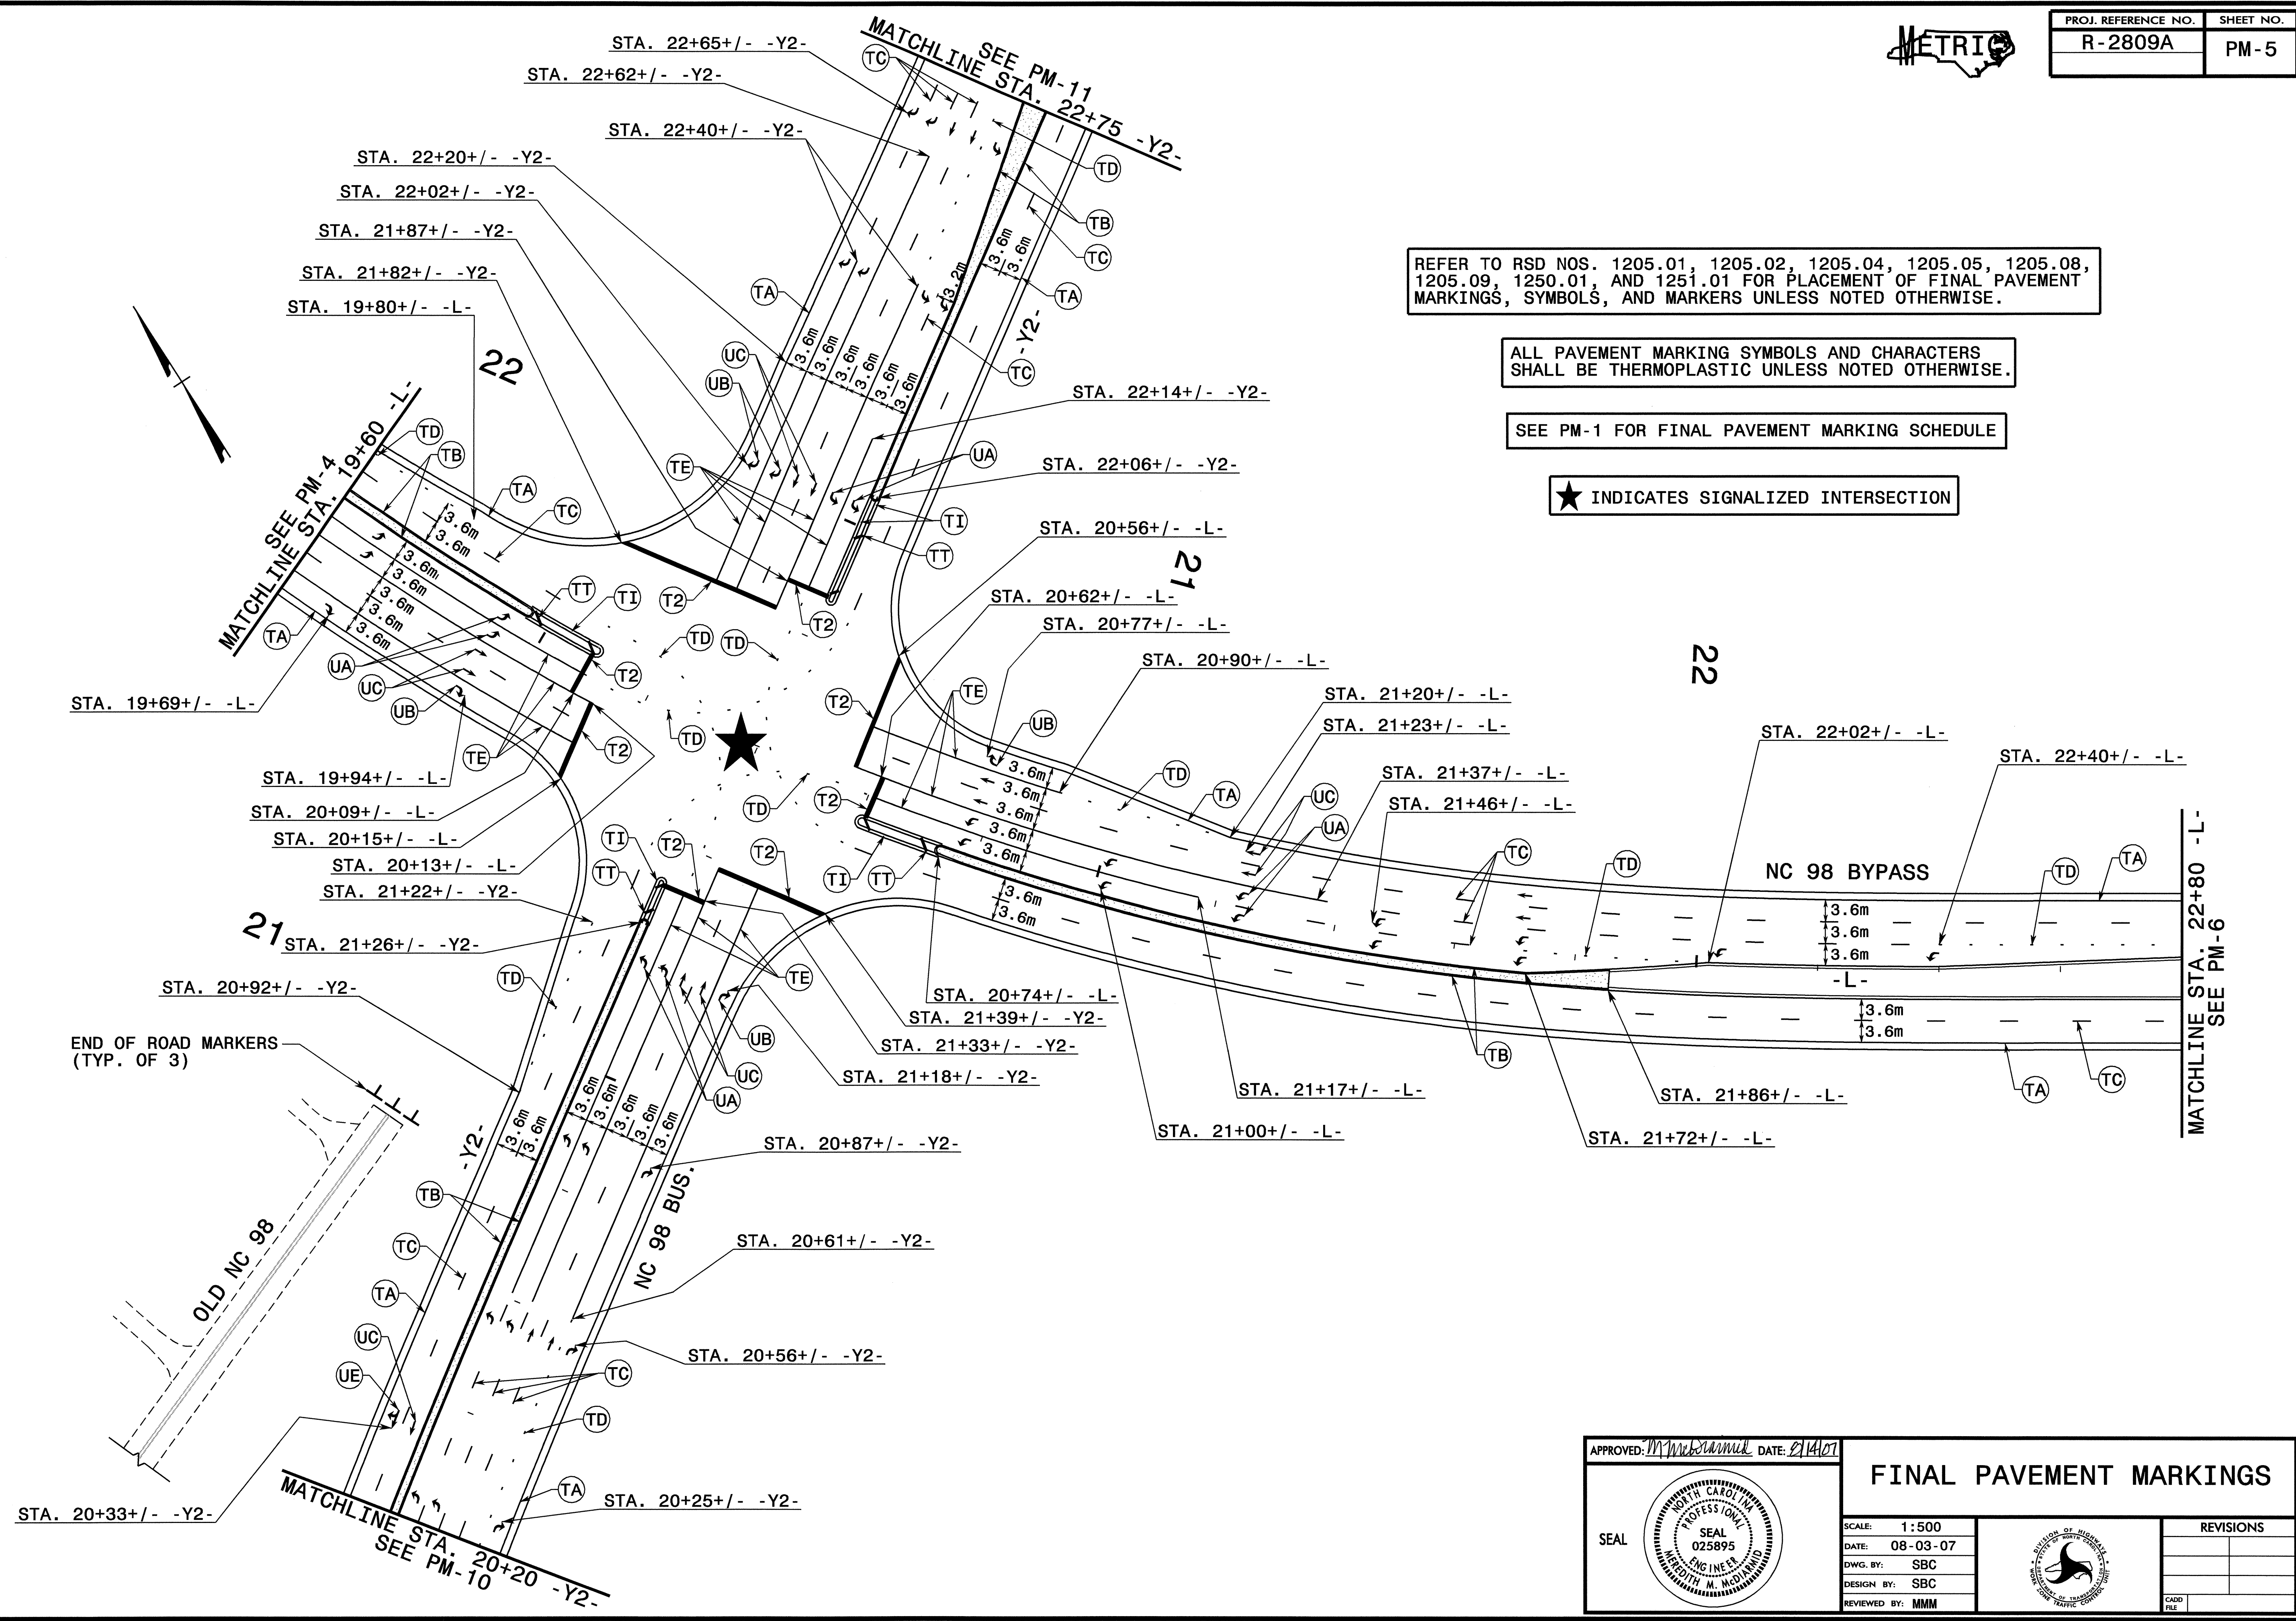

REFER TO RSD NOS. 1205.01, 1205.02, 1205.04, 1205.05, 1205.08, 1205.09, 1250.01, AND 1251.01 FOR PLACEMENT OF FINAL PAVEMENT MARKINGS, SYMBOLS, AND MARKERS UNLESS NOTED OTHERWISE.

ALL PAVEMENT MARKING SYMBOLS AND CHARACTERS SHALL BE THERMOPLASTIC UNLESS NOTED OTHERWISE.

SEE PM-1 FOR FINAL PAVEMENT MARKING SCHEDULE

★ INDICATES SIGNALIZED INTERSECTION


END OF ROAD MARKERS (TYP. OF 3)

APPROVED: *M. M. M.* DATE: 2/14/07



FINAL PAVEMENT MARKINGS

SCALE: 1:500
 DATE: 08-03-07
 DWG. BY: SBC
 DESIGN BY: SBC
 REVIEWED BY: MMM

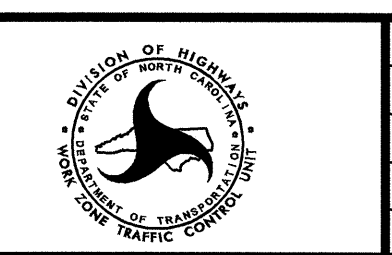


REVISIONS

08-AUG-2007 15:52 \\p01\p01\TIP\Projects\R2809A\Traffic\TrafficControl\top\pm plans\R2809A_TC_pm05.dgn
 scotts AT 11/22/06



PROJ. REFERENCE NO.	SHEET NO.
R-2809A	PM-6

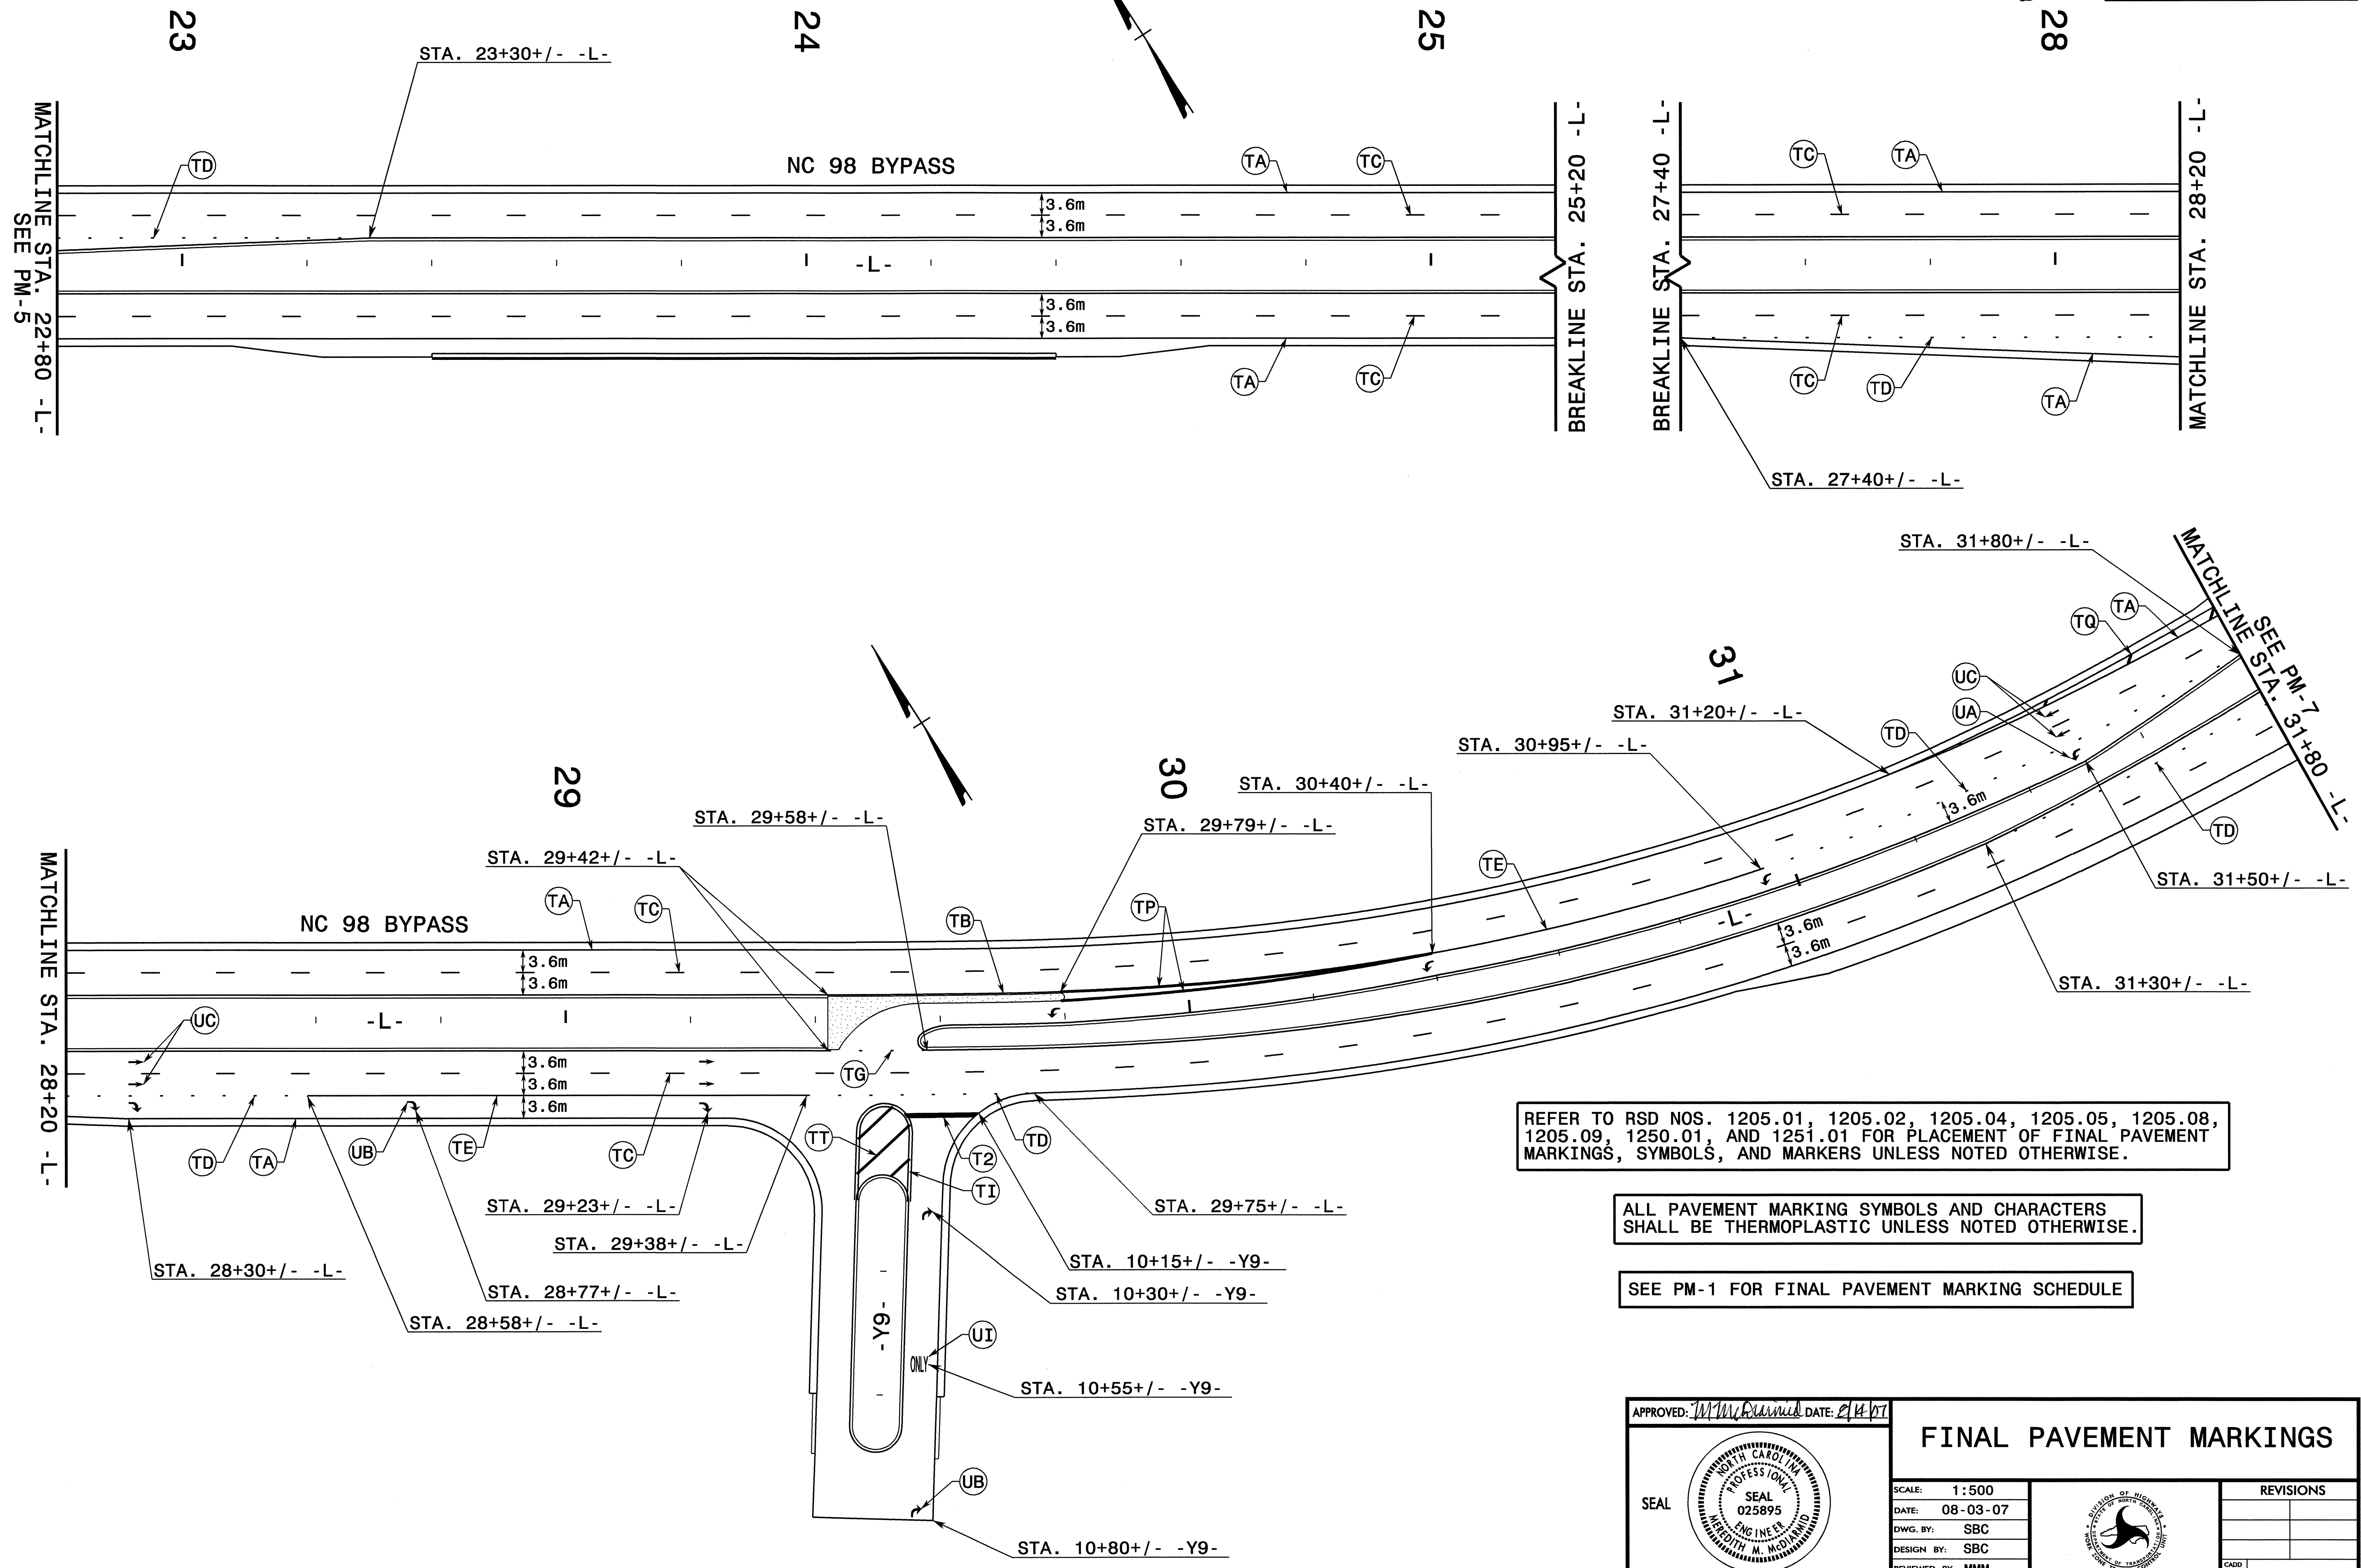

REFER TO RSD NOS. 1205.01, 1205.02, 1205.04, 1205.05, 1205.08, 1205.09, 1250.01, AND 1251.01 FOR PLACEMENT OF FINAL PAVEMENT MARKINGS, SYMBOLS, AND MARKERS UNLESS NOTED OTHERWISE.

ALL PAVEMENT MARKING SYMBOLS AND CHARACTERS SHALL BE THERMOPLASTIC UNLESS NOTED OTHERWISE.


SEE PM-1 FOR FINAL PAVEMENT MARKING SCHEDULE

APPROVED: *MM* DATE: *2/1/07*



FINAL PAVEMENT MARKINGS

SCALE: 1:500
 DATE: 08-03-07
 DWG. BY: SBC
 DESIGN BY: SBC
 REVIEWED BY: MMM

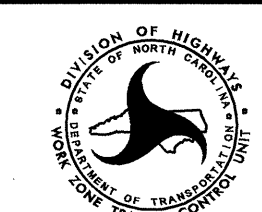

NO.	REVISIONS

08-AUG-2007 15:45
 \\dot\dfs\cof\01\Proj\Traffic\TrafficControl\ep\m plans\R2809A_TC_pm06.dgn
 scott AT WZTC22469




REFER TO RSD NOS. 1205.01, 1205.02, 1205.04, 1205.05, 1205.08, 1205.09, 1250.01, AND 1251.01 FOR PLACEMENT OF FINAL PAVEMENT MARKINGS, SYMBOLS, AND MARKERS UNLESS NOTED OTHERWISE.

ALL PAVEMENT MARKING SYMBOLS AND CHARACTERS SHALL BE THERMOPLASTIC UNLESS NOTED OTHERWISE.

SEE PM-1 FOR FINAL PAVEMENT MARKING SCHEDULE

★ INDICATES SIGNALIZED INTERSECTION

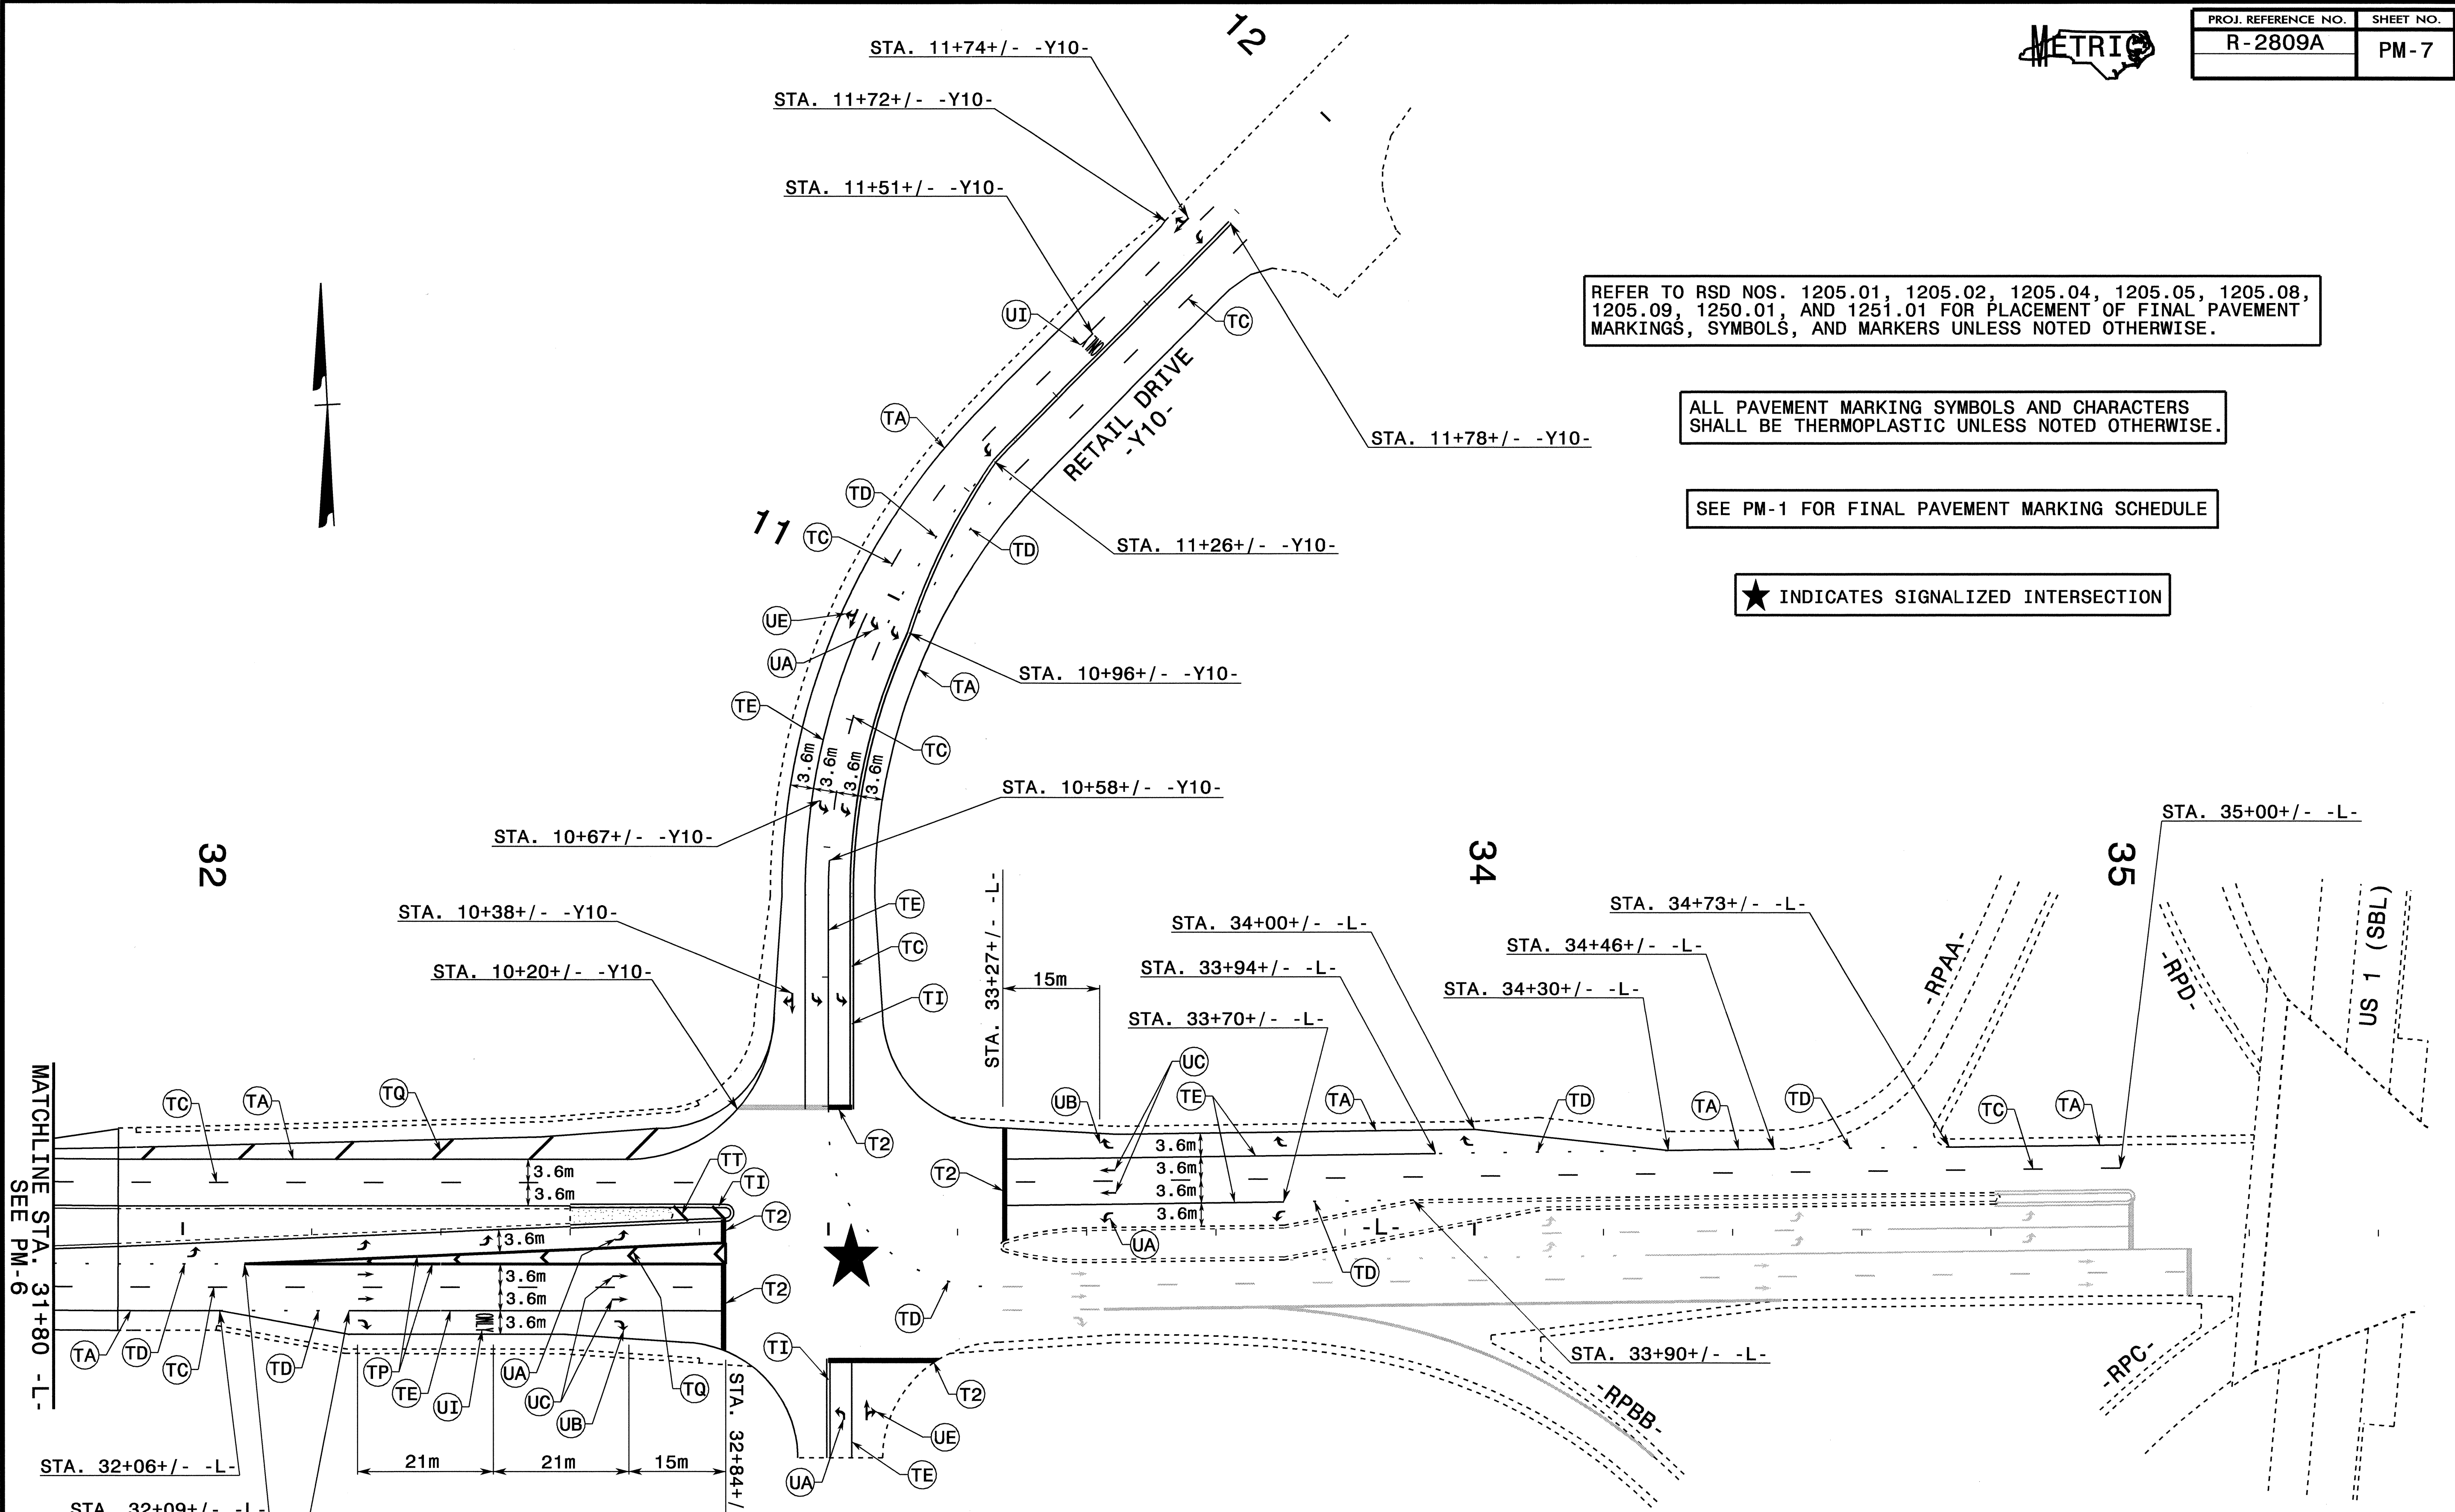

MATCHLINE STA. 31+80 -L-
SEE PM-6

I:\AUG-2007_11555
 \D:\dgs\01\Proj\TIP\Projects-R\R2809A\Traffic\TrafficControl\top\pm plans\R2809a_tc_pm07.dgn
 SC0015 AT WZTC224169

APPROVED: *M. McDaniel* DATE: *8/14/07*

SEAL

FINAL PAVEMENT MARKINGS

SCALE: 1:500		REVISIONS
DATE: 08-03-07		
DWG. BY: SBC		
DESIGN BY: SBC		
REVIEWED BY: MMM		CADD FILE




PROJ. REFERENCE NO.	SHEET NO.
R-2809A	PM-8

REFER TO RSD NOS. 1205.01, 1205.02, 1205.04, 1205.05, 1205.08, 1250.01, AND 1251.01 FOR PLACEMENT OF FINAL PAVEMENT MARKINGS, SYMBOLS, AND MARKERS UNLESS NOTED OTHERWISE.


ALL PAVEMENT MARKING SYMBOLS AND CHARACTERS SHALL BE THERMOPLASTIC UNLESS NOTED OTHERWISE.

SEE PM-1 FOR FINAL PAVEMENT MARKING SCHEDULE

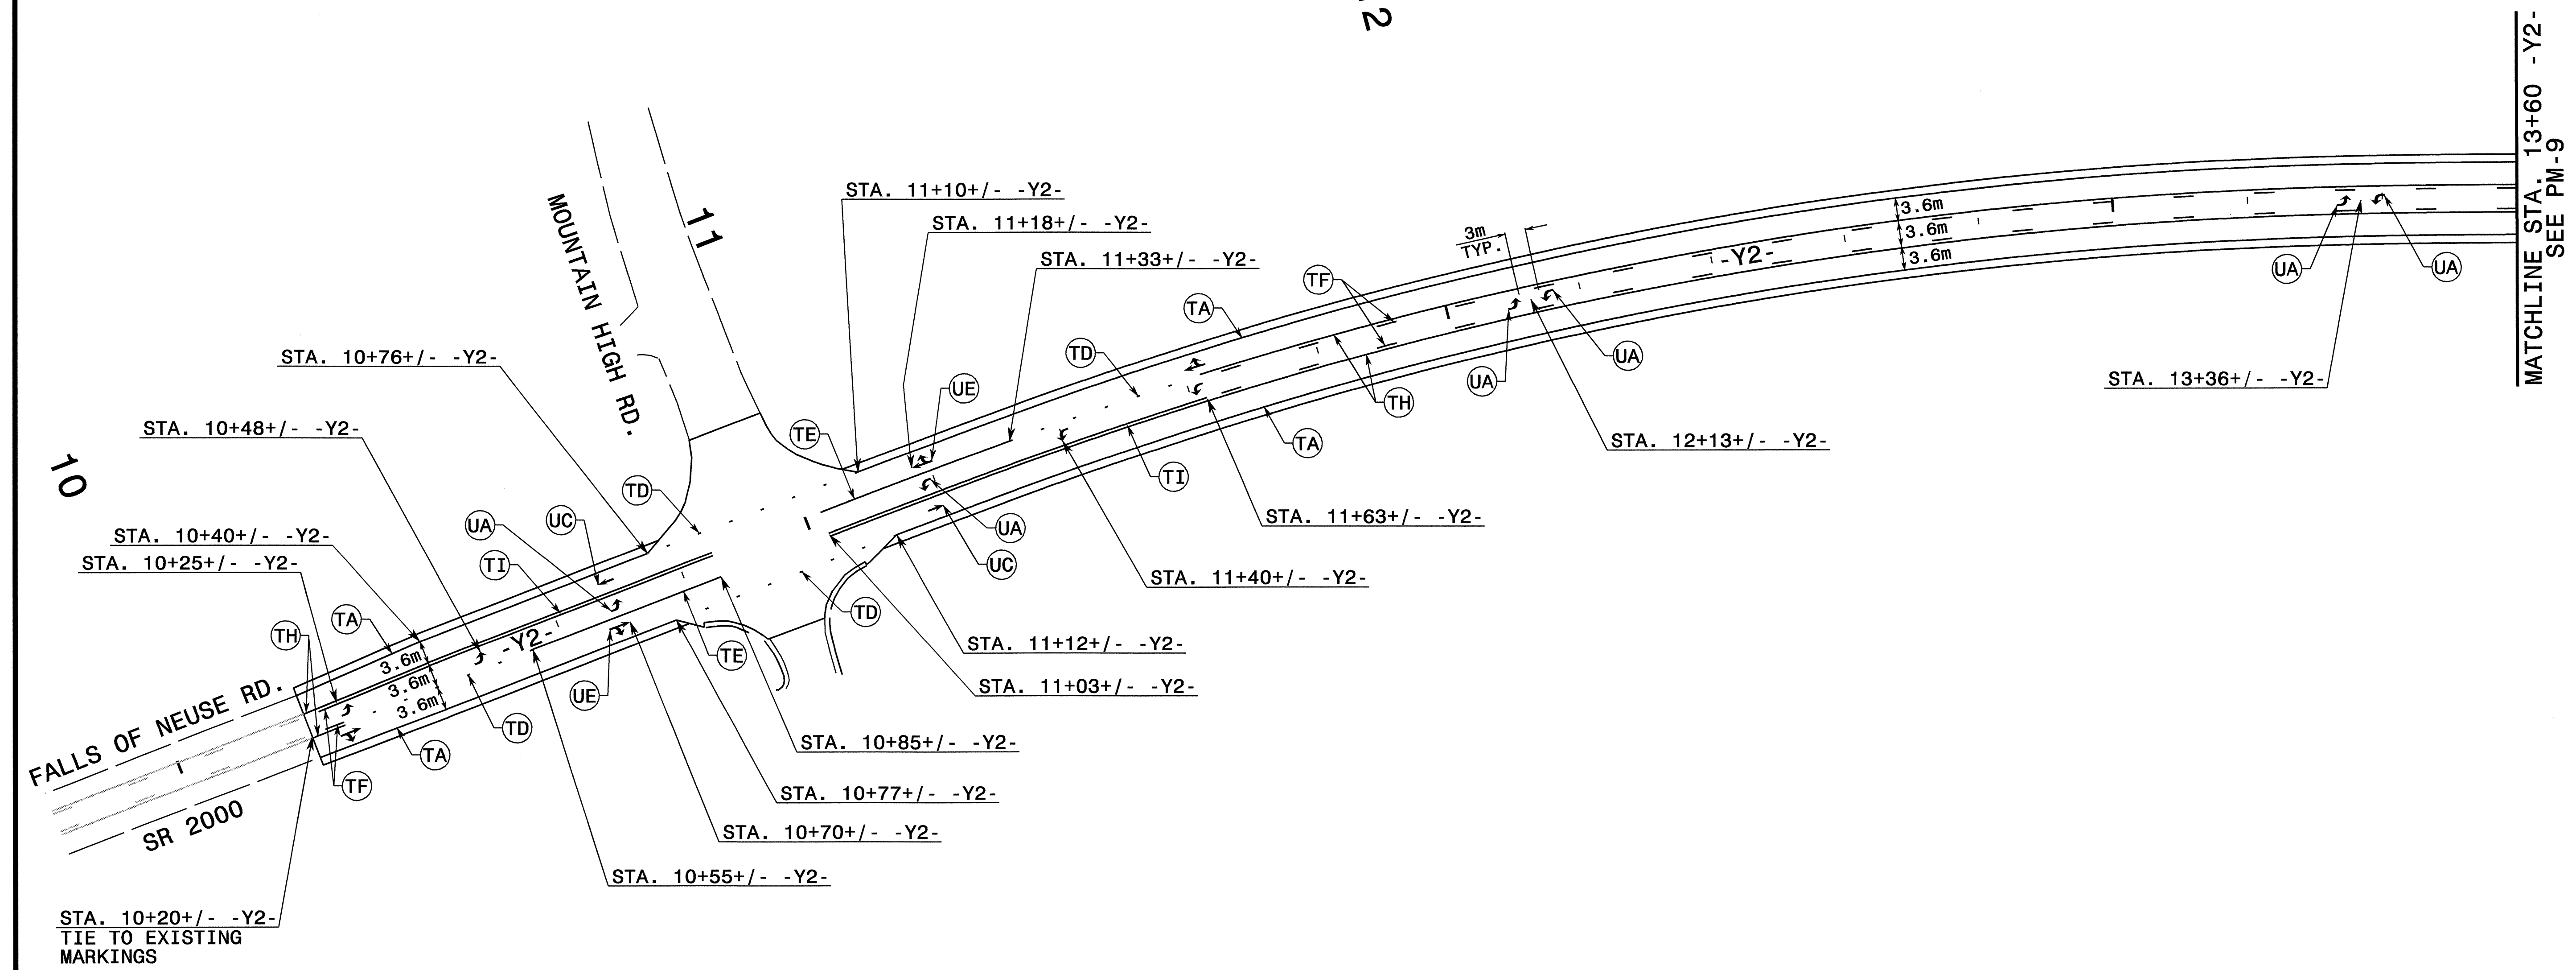

08-AUG-2007 15:51 \\dot\dfs\scotts\AT\22469\Proj\TIP\Projects-R\R2809A\Traffic\Trafficcontrol\top\pm\plans\R2809A_TC_pm08.dgn

APPROVED: <i>M. McSummers</i> DATE: 2/14/07	FINAL PAVEMENT MARKINGS							
	SCALE: 1:500							
	DATE: 08-03-07							
	DWG. BY: SBC							
	DESIGN BY: SBC							
REVIEWED BY: MMM	REVISIONS	<table border="1"> <tr><td> </td><td> </td></tr> <tr><td> </td><td> </td></tr> <tr><td> </td><td> </td></tr> </table>						
SEAL	GOOD FILE							

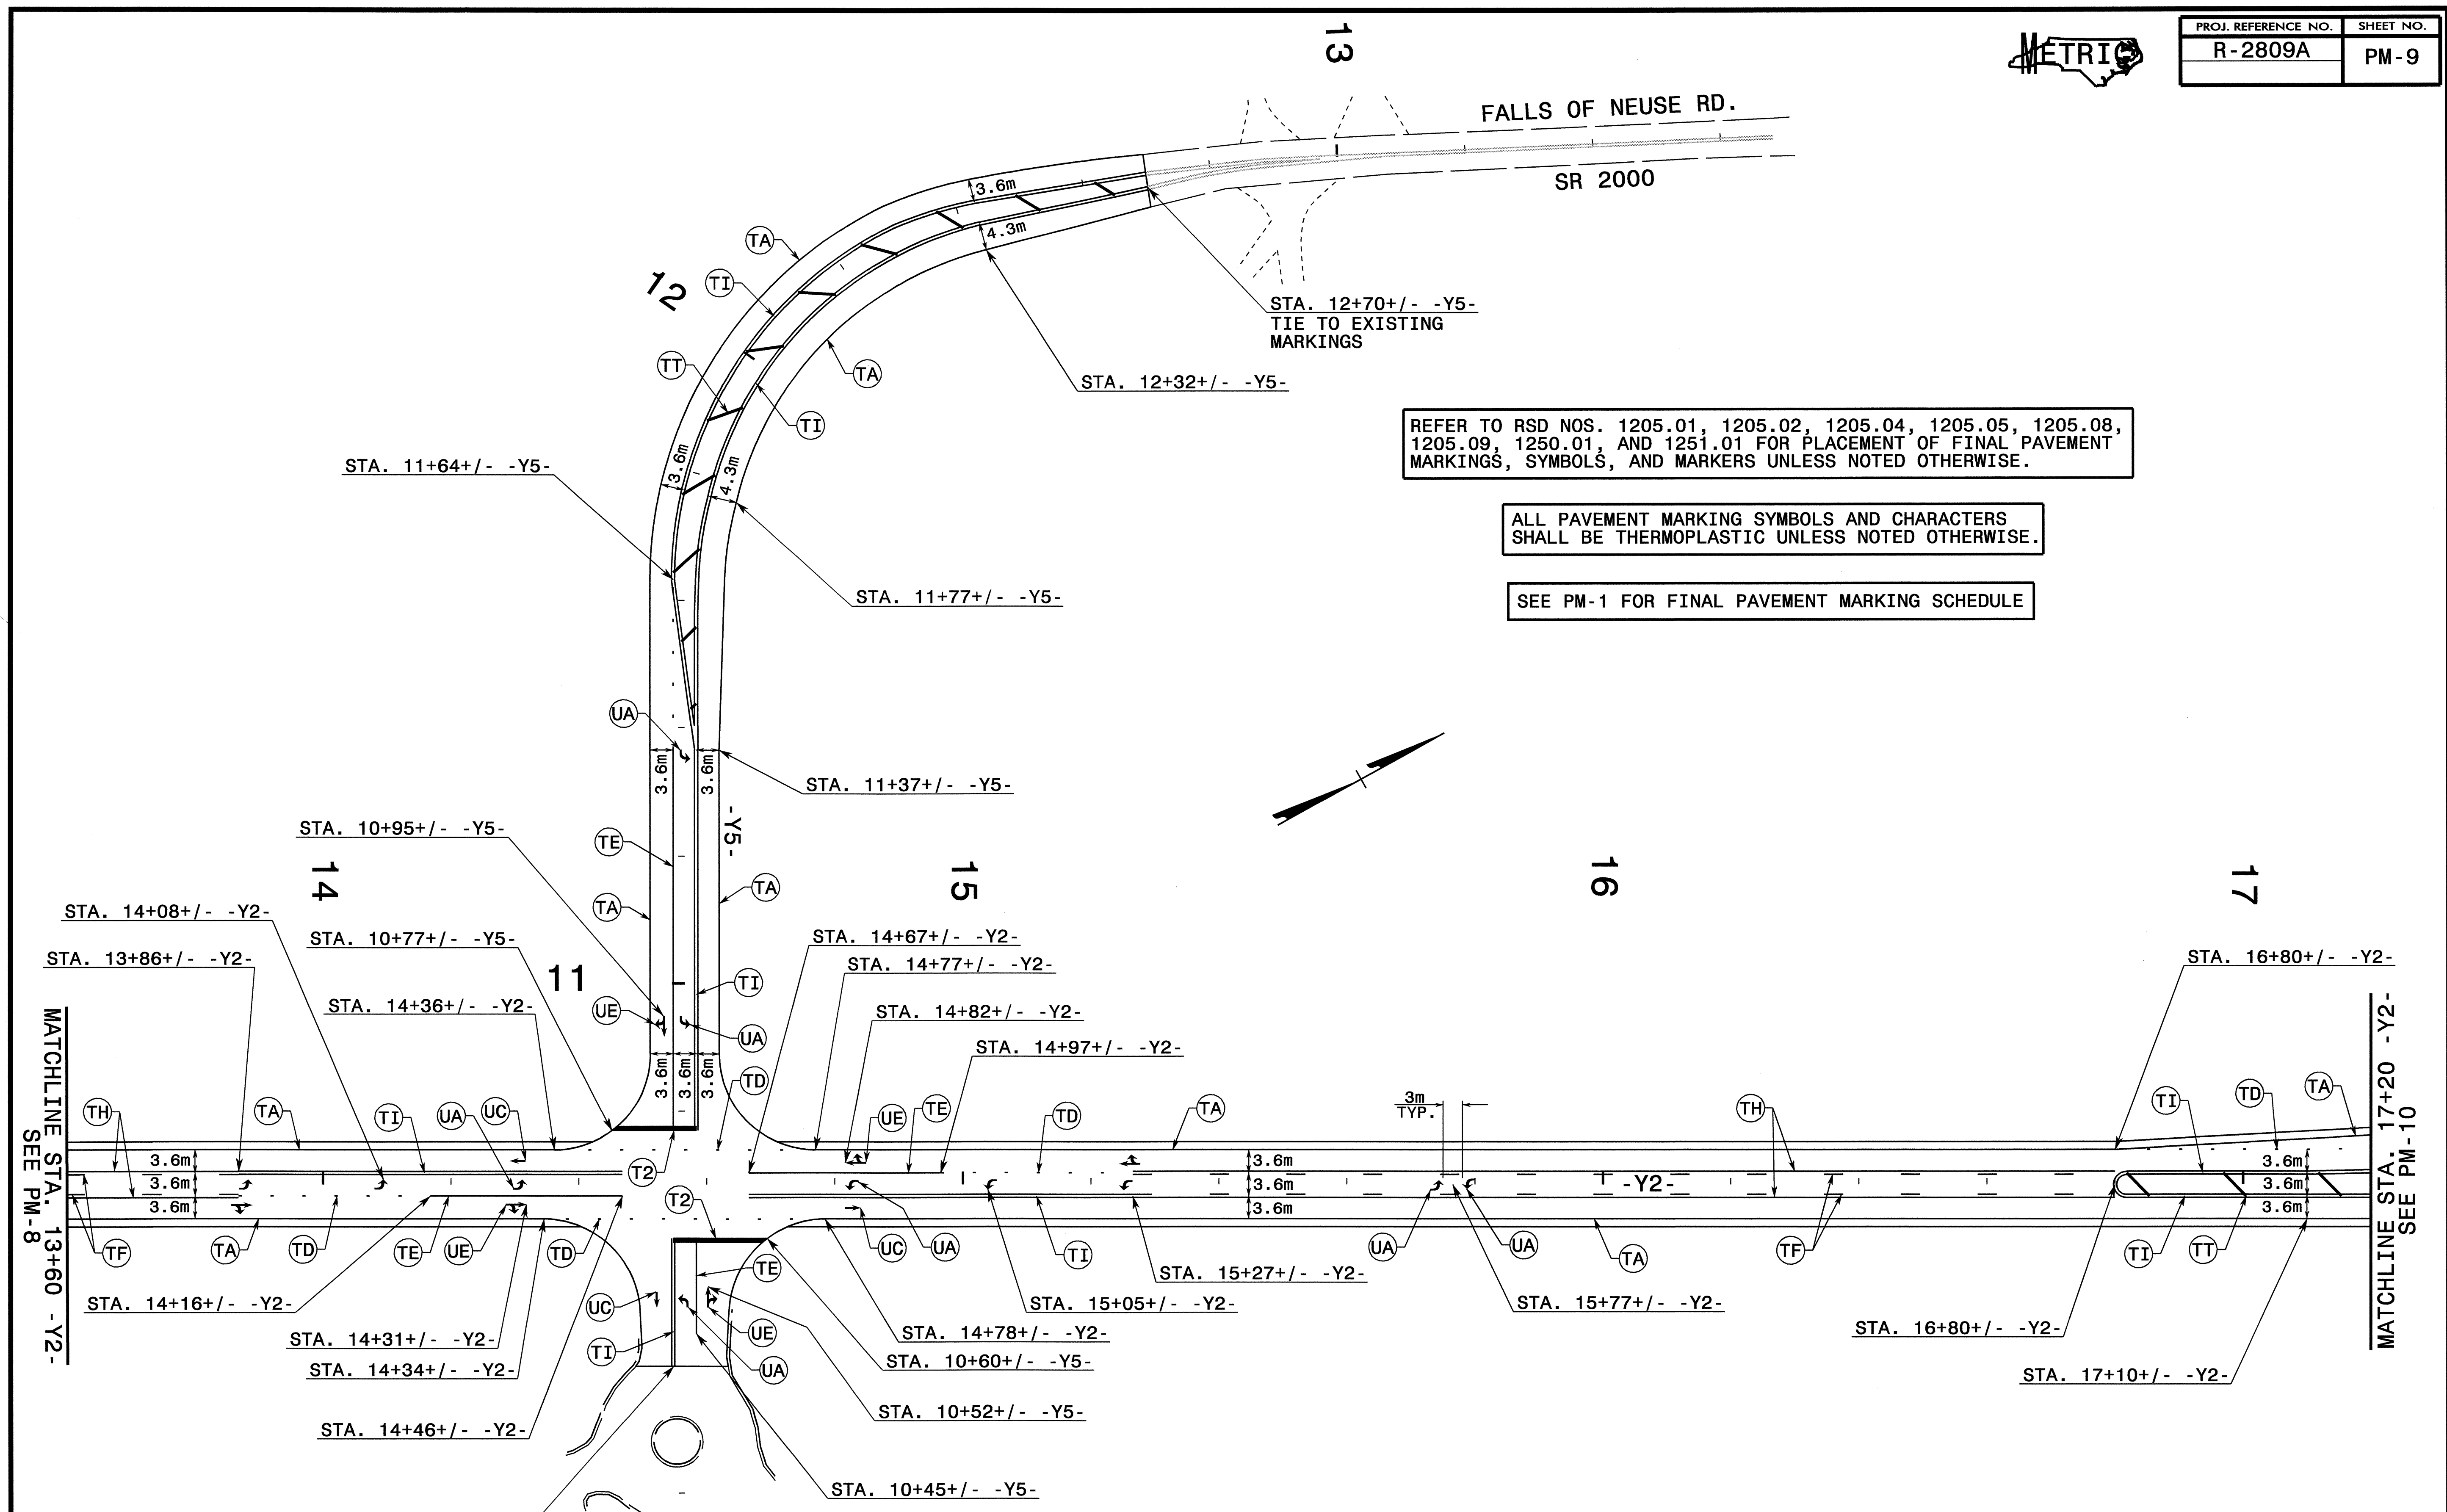


REFER TO RSD NOS. 1205.01, 1205.02, 1205.04, 1205.05, 1205.08, 1205.09, 1250.01, AND 1251.01 FOR PLACEMENT OF FINAL PAVEMENT MARKINGS, SYMBOLS, AND MARKERS UNLESS NOTED OTHERWISE.

ALL PAVEMENT MARKING SYMBOLS AND CHARACTERS SHALL BE THERMOPLASTIC UNLESS NOTED OTHERWISE.

SEE PM-1 FOR FINAL PAVEMENT MARKING SCHEDULE

08-AUG-2007 15:51 \\dot\cfrsroot\01\proj\IP\Projects\R2809A\traffic\control\top\pm plans\R2809A_TC_pm09.dgn AT WZTC22469

APPROVED: <i>M. McDaniel</i> DATE: 2/14/07	FINAL PAVEMENT MARKINGS	
SCALE: 1:500	REVISIONS	
DATE: 08-03-07		
DWG. BY: SBC		
DESIGN BY: SBC		
REVIEWED BY: MMM		CADD FILE

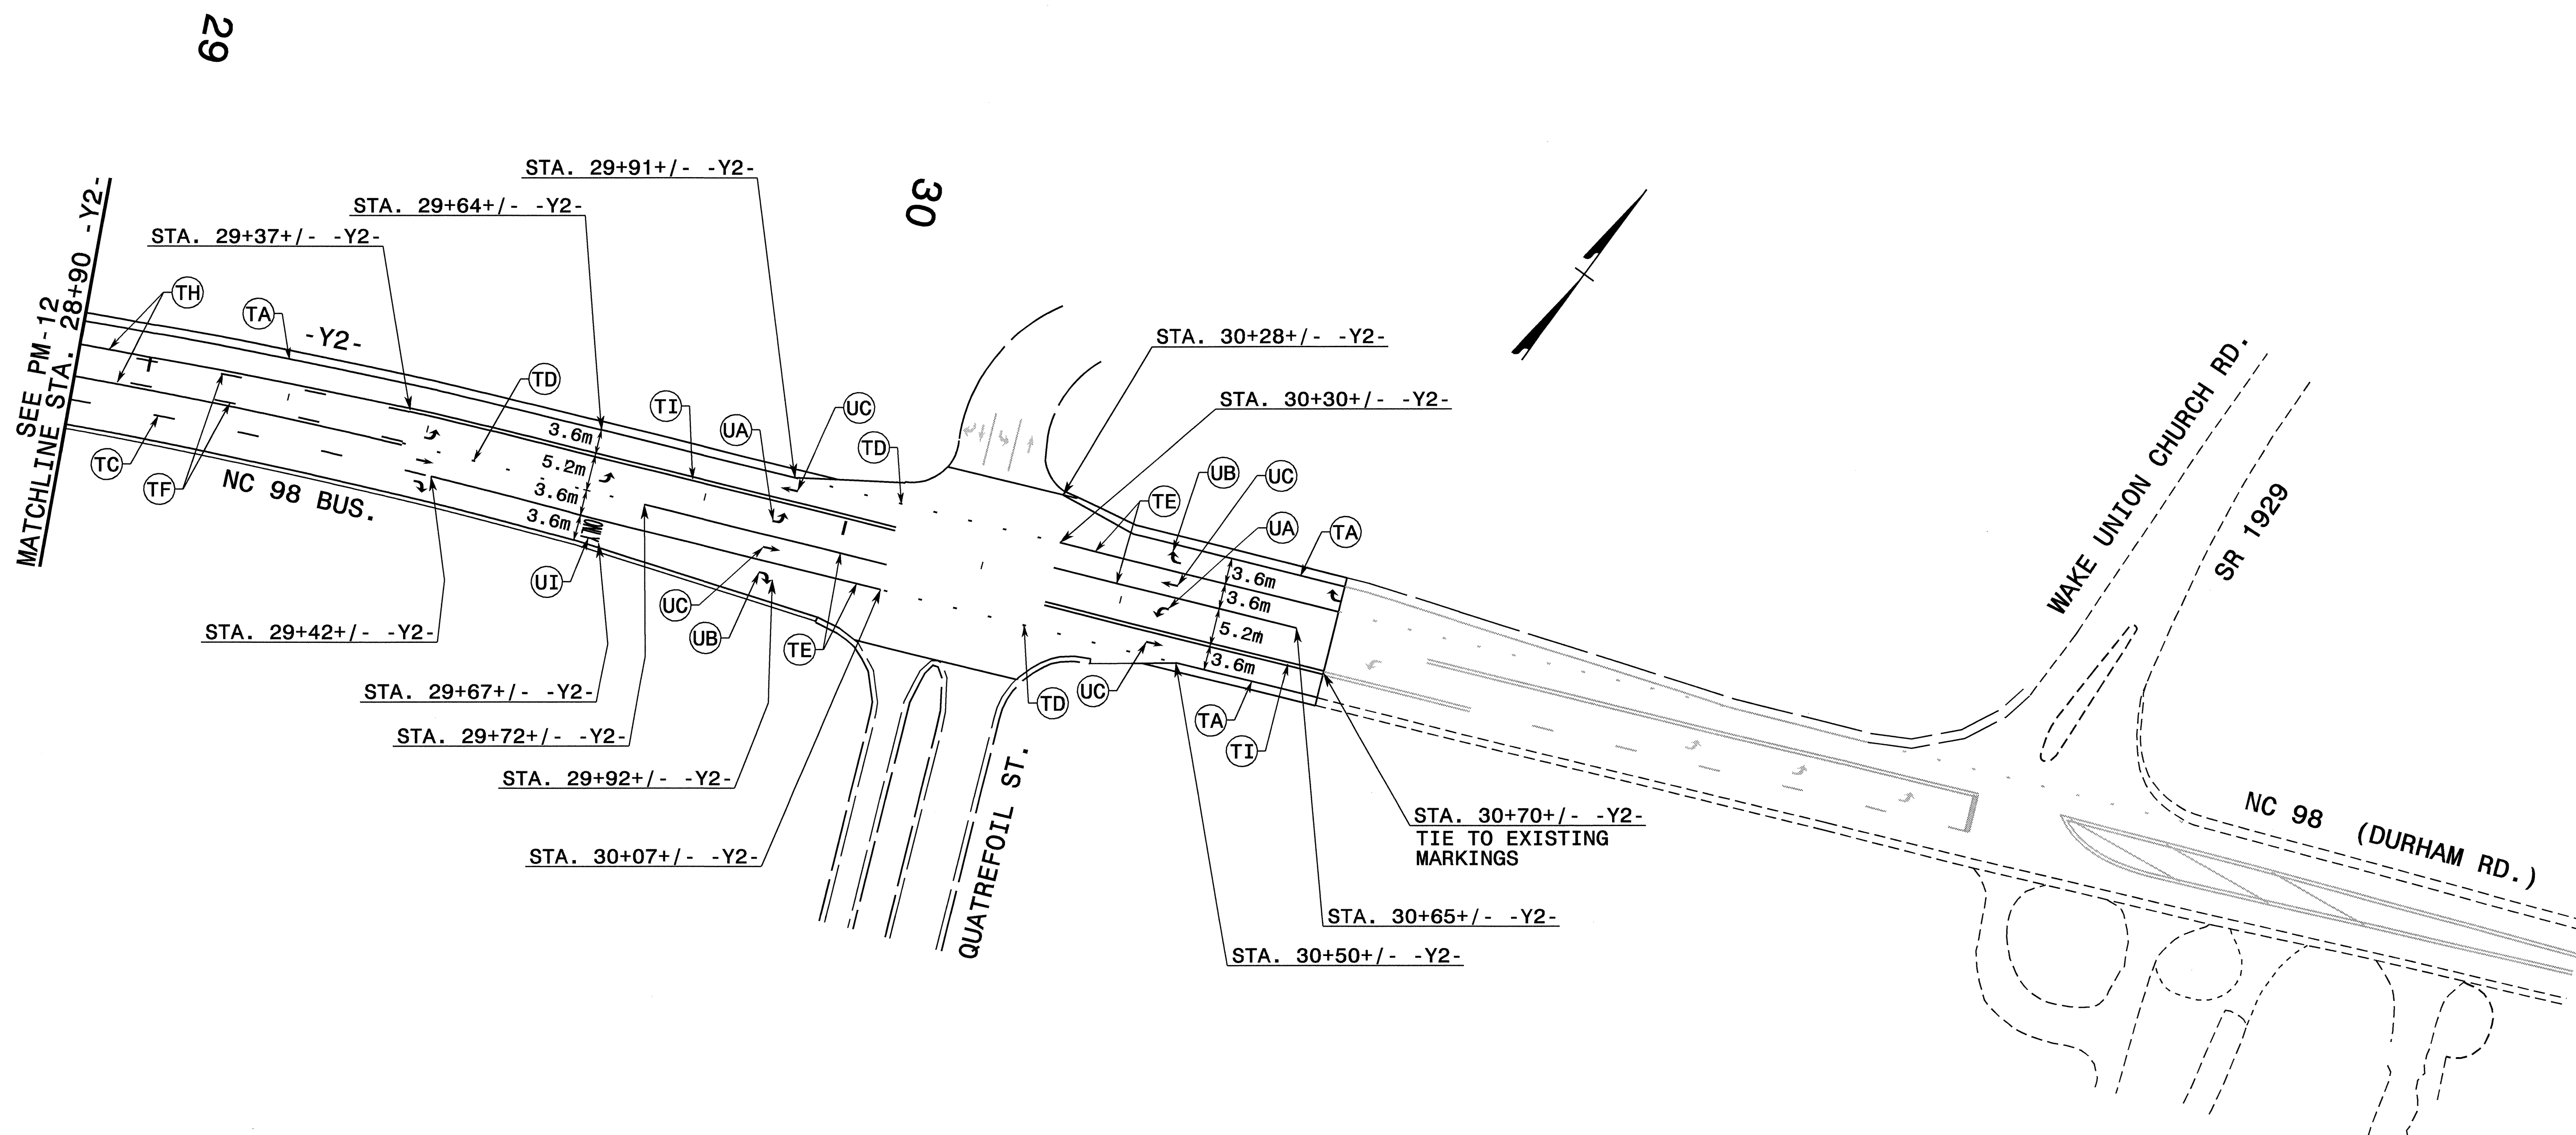

29

30

SEE PM-12
MATCHLINE STA. 28+90 -Y2-

STA. 29+91+/- -Y2-
 STA. 29+64+/- -Y2-
 STA. 29+37+/- -Y2-
 STA. 29+42+/- -Y2-
 STA. 29+67+/- -Y2-
 STA. 29+72+/- -Y2-
 STA. 29+92+/- -Y2-
 STA. 30+07+/- -Y2-
 STA. 30+28+/- -Y2-
 STA. 30+30+/- -Y2-
 STA. 30+70+/- -Y2-
 TIE TO EXISTING MARKINGS
 STA. 30+65+/- -Y2-
 STA. 30+50+/- -Y2-

REFER TO RSD NOS. 1205.01, 1205.02, 1205.04, 1205.05, 1205.08, 1250.01, AND 1251.01 FOR PLACEMENT OF FINAL PAVEMENT MARKINGS, SYMBOLS, AND MARKERS UNLESS NOTED OTHERWISE.

ALL PAVEMENT MARKING SYMBOLS AND CHARACTERS SHALL BE THERMOPLASTIC UNLESS NOTED OTHERWISE.

SEE PM-1 FOR FINAL PAVEMENT MARKING SCHEDULE

08-AUG-2007 15:49 \\dot\dfs\00\Pro\Projects-R\2809A\Traffic\TrafficControl\top\pm plans\R2809a_tc_pm13.dgn AT WZTC22469

APPROVED: <i>M. M. Smith</i> DATE: 2/14/07		<h3>FINAL PAVEMENT MARKINGS</h3>	
	SCALE: 1:500		
	DATE: 08-03-07		
	DWG. BY: SBC		
	DESIGN BY: SBC		
	REVIEWED BY: MMM		