

TIP PROJECT: B-4018

CONTRACT: C201730




T.I.P. NO.	SHEET NO.
B-4018	UC-1

STATE OF NORTH CAROLINA
DIVISION OF HIGHWAYS

**UTILITY CONSTRUCTION PLANS
BEAUFORT COUNTY**

LOCATION: BRIDGE NO. 104 NC 32 OVER BROAD CREEK

TYPE OF WORK: UTILITY RELOCATION

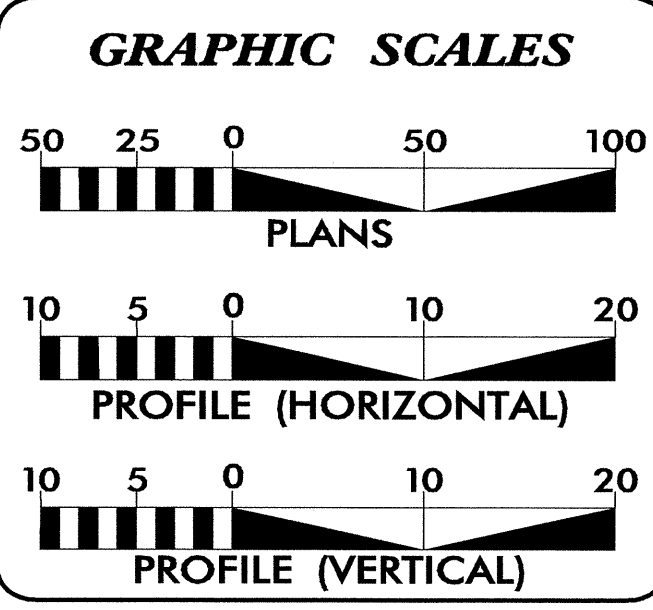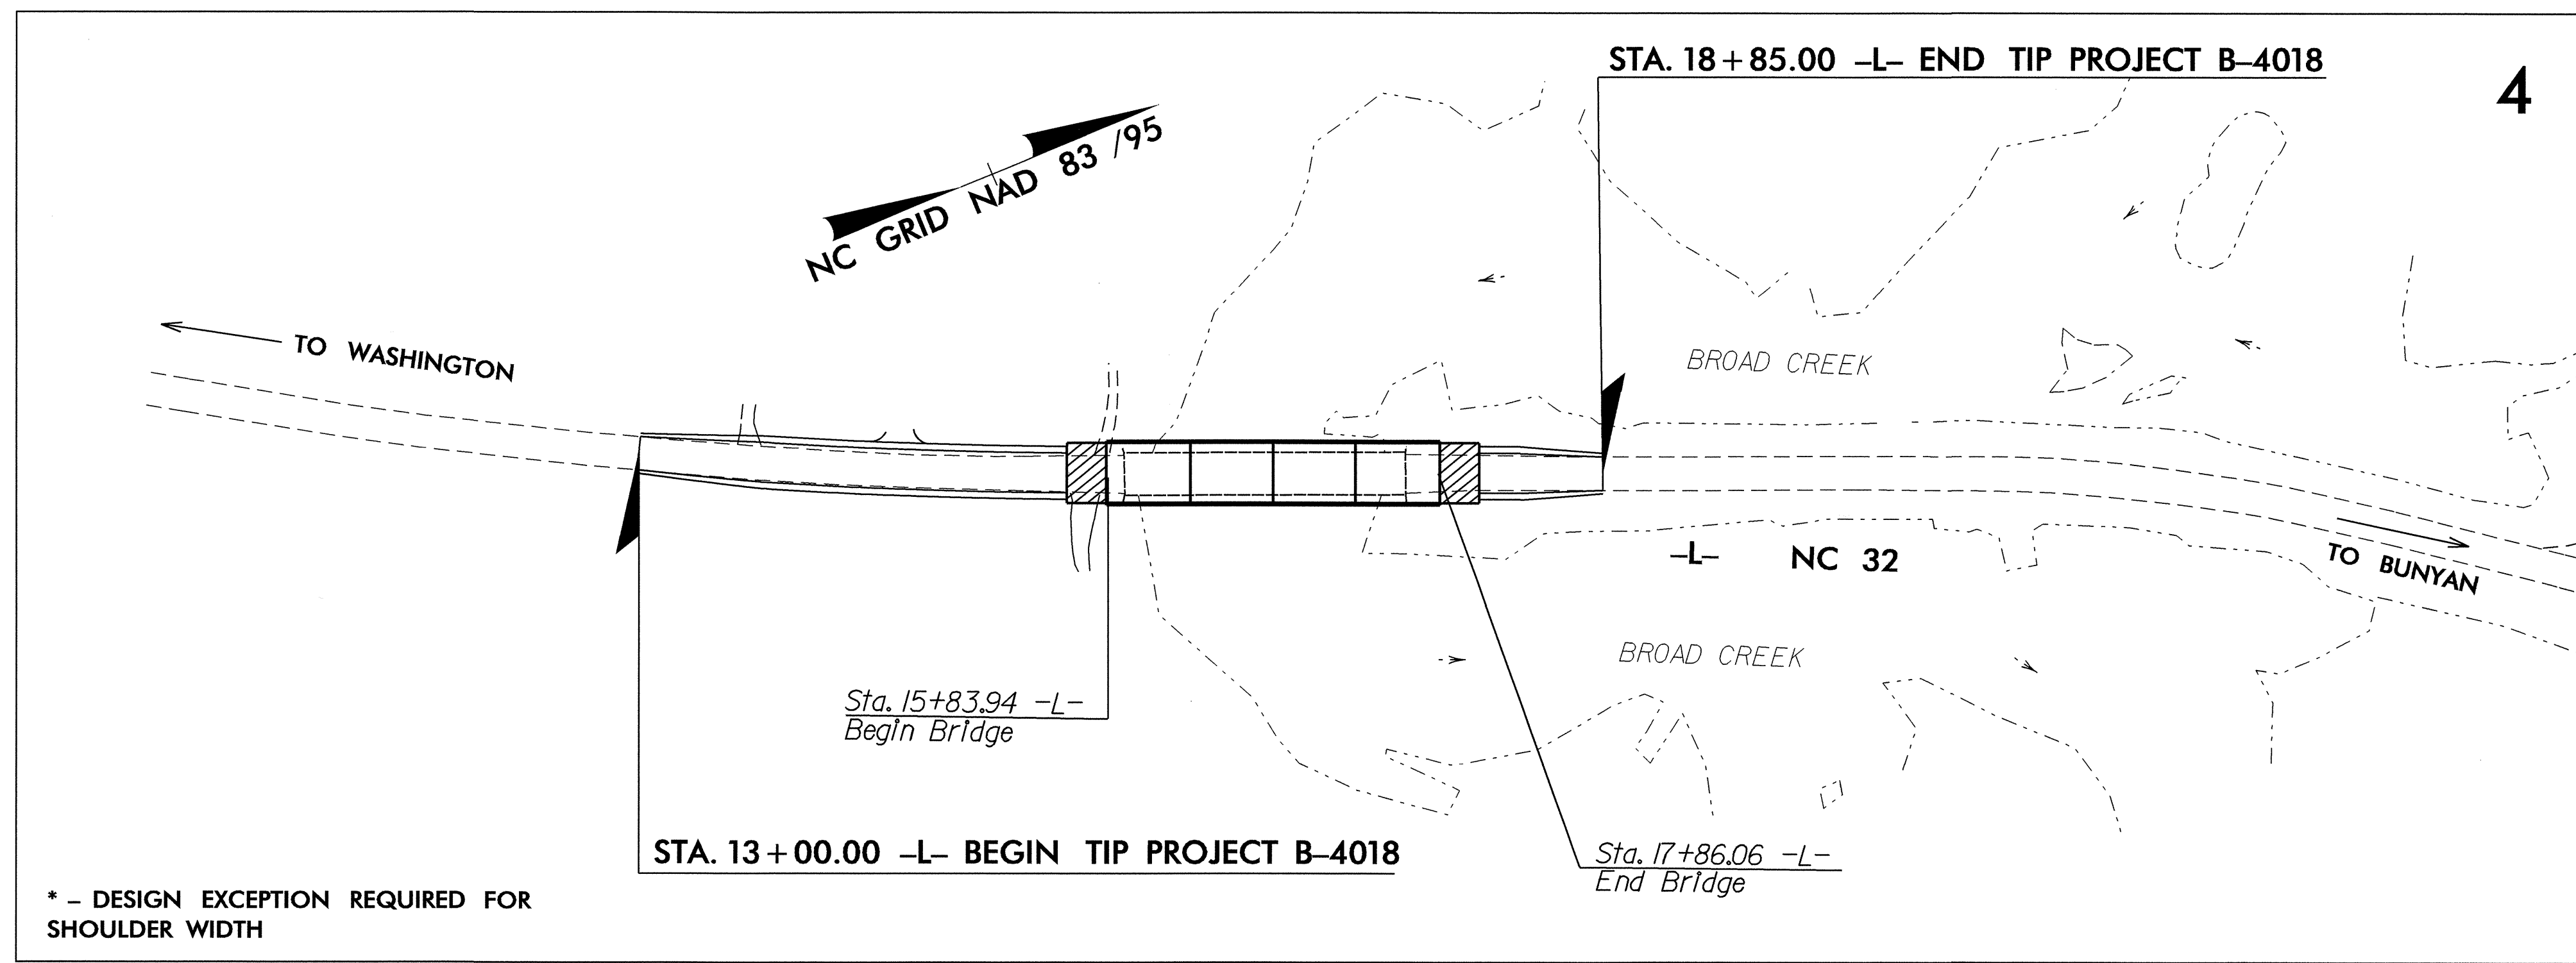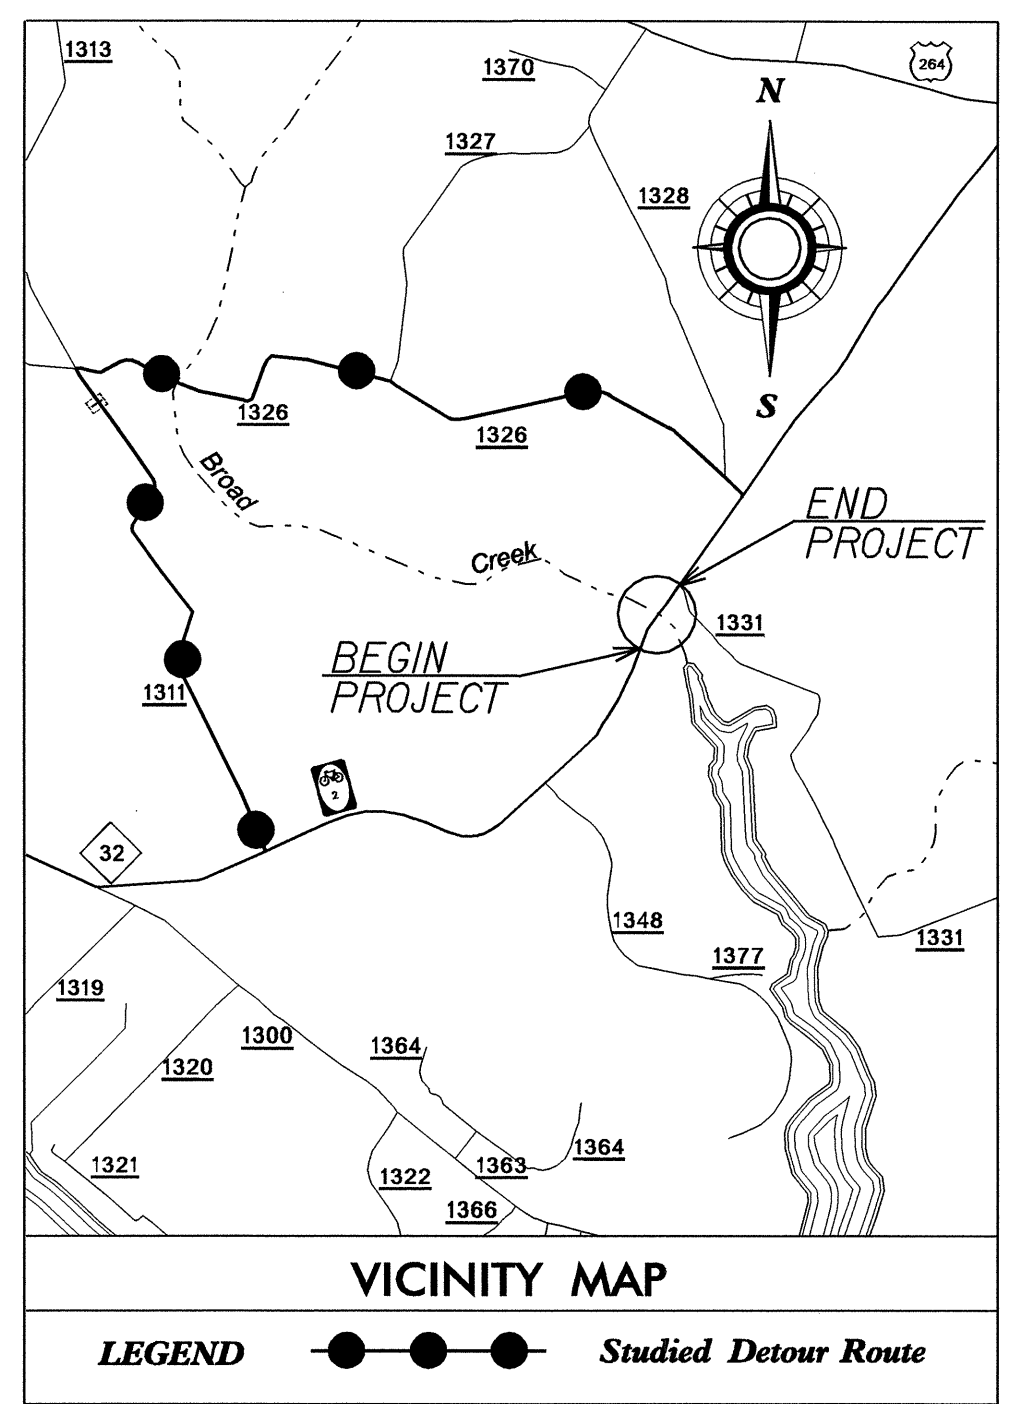


INDEX OF SHEETS

SHEET NO.	DESCRIPTION
UC-1	TITLE SHEET
UC-2	UTILITY CONSTRUCTION PLAN SHEET
UC-3 THRU UC-4	PROFILE SHEETS

WATER AND SEWER OWNERS ON PROJECT

(1) BEAUFORT COUNTY WATER DEPARTMENT
(2) CITY OF WASHINGTON

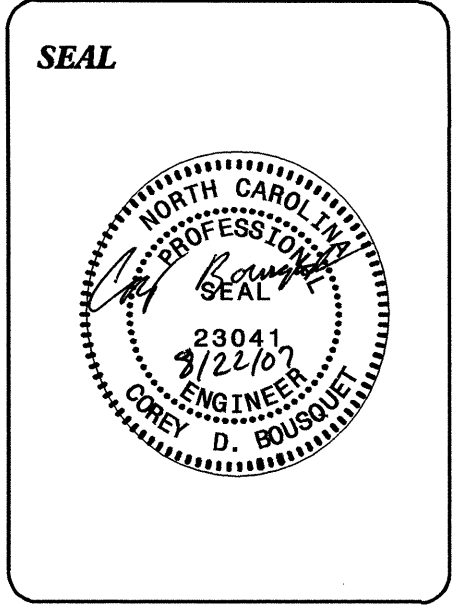


PREPARED IN THE OFFICE OF:
**DIVISION OF HIGHWAYS
PROJECT SERVICES
UTILITY SECTION**

1591 MAIL SERVICES CENTER
RALEIGH NC 27699-1591
PHONE (919) 256-4128
FAX (919) 256-4119


Roger Worthington, P.E. UTILITIES SECTION ENGINEER
Corey Bousquet, P.E. UTILITIES SQUAD LEADER PROJECT ENGINEER
Stephanie Athey UTILITIES PROJECT DESIGNER

5/14/99

20-AUG-2007 13:41
C:\projects\B4018\ut_upr1.dgn

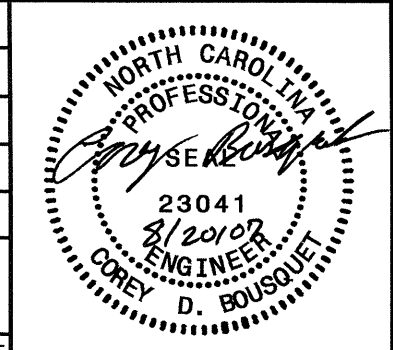PROJECT REFERENCE NO.	SHEET NO.
B-4018	UC-3
DESIGNED BY: CDB	
DRAWN BY: CDB	
CHECKED BY: SBA	
APPROVED BY: SBA	
REVISED:	
NORTH CAROLINA DEPARTMENT OF TRANSPORTATION PROJECT SERVICES UNIT PHONE: (919) 250-4128 FAX: (919) 250-4119	


UTILITY CONSTRUCTION

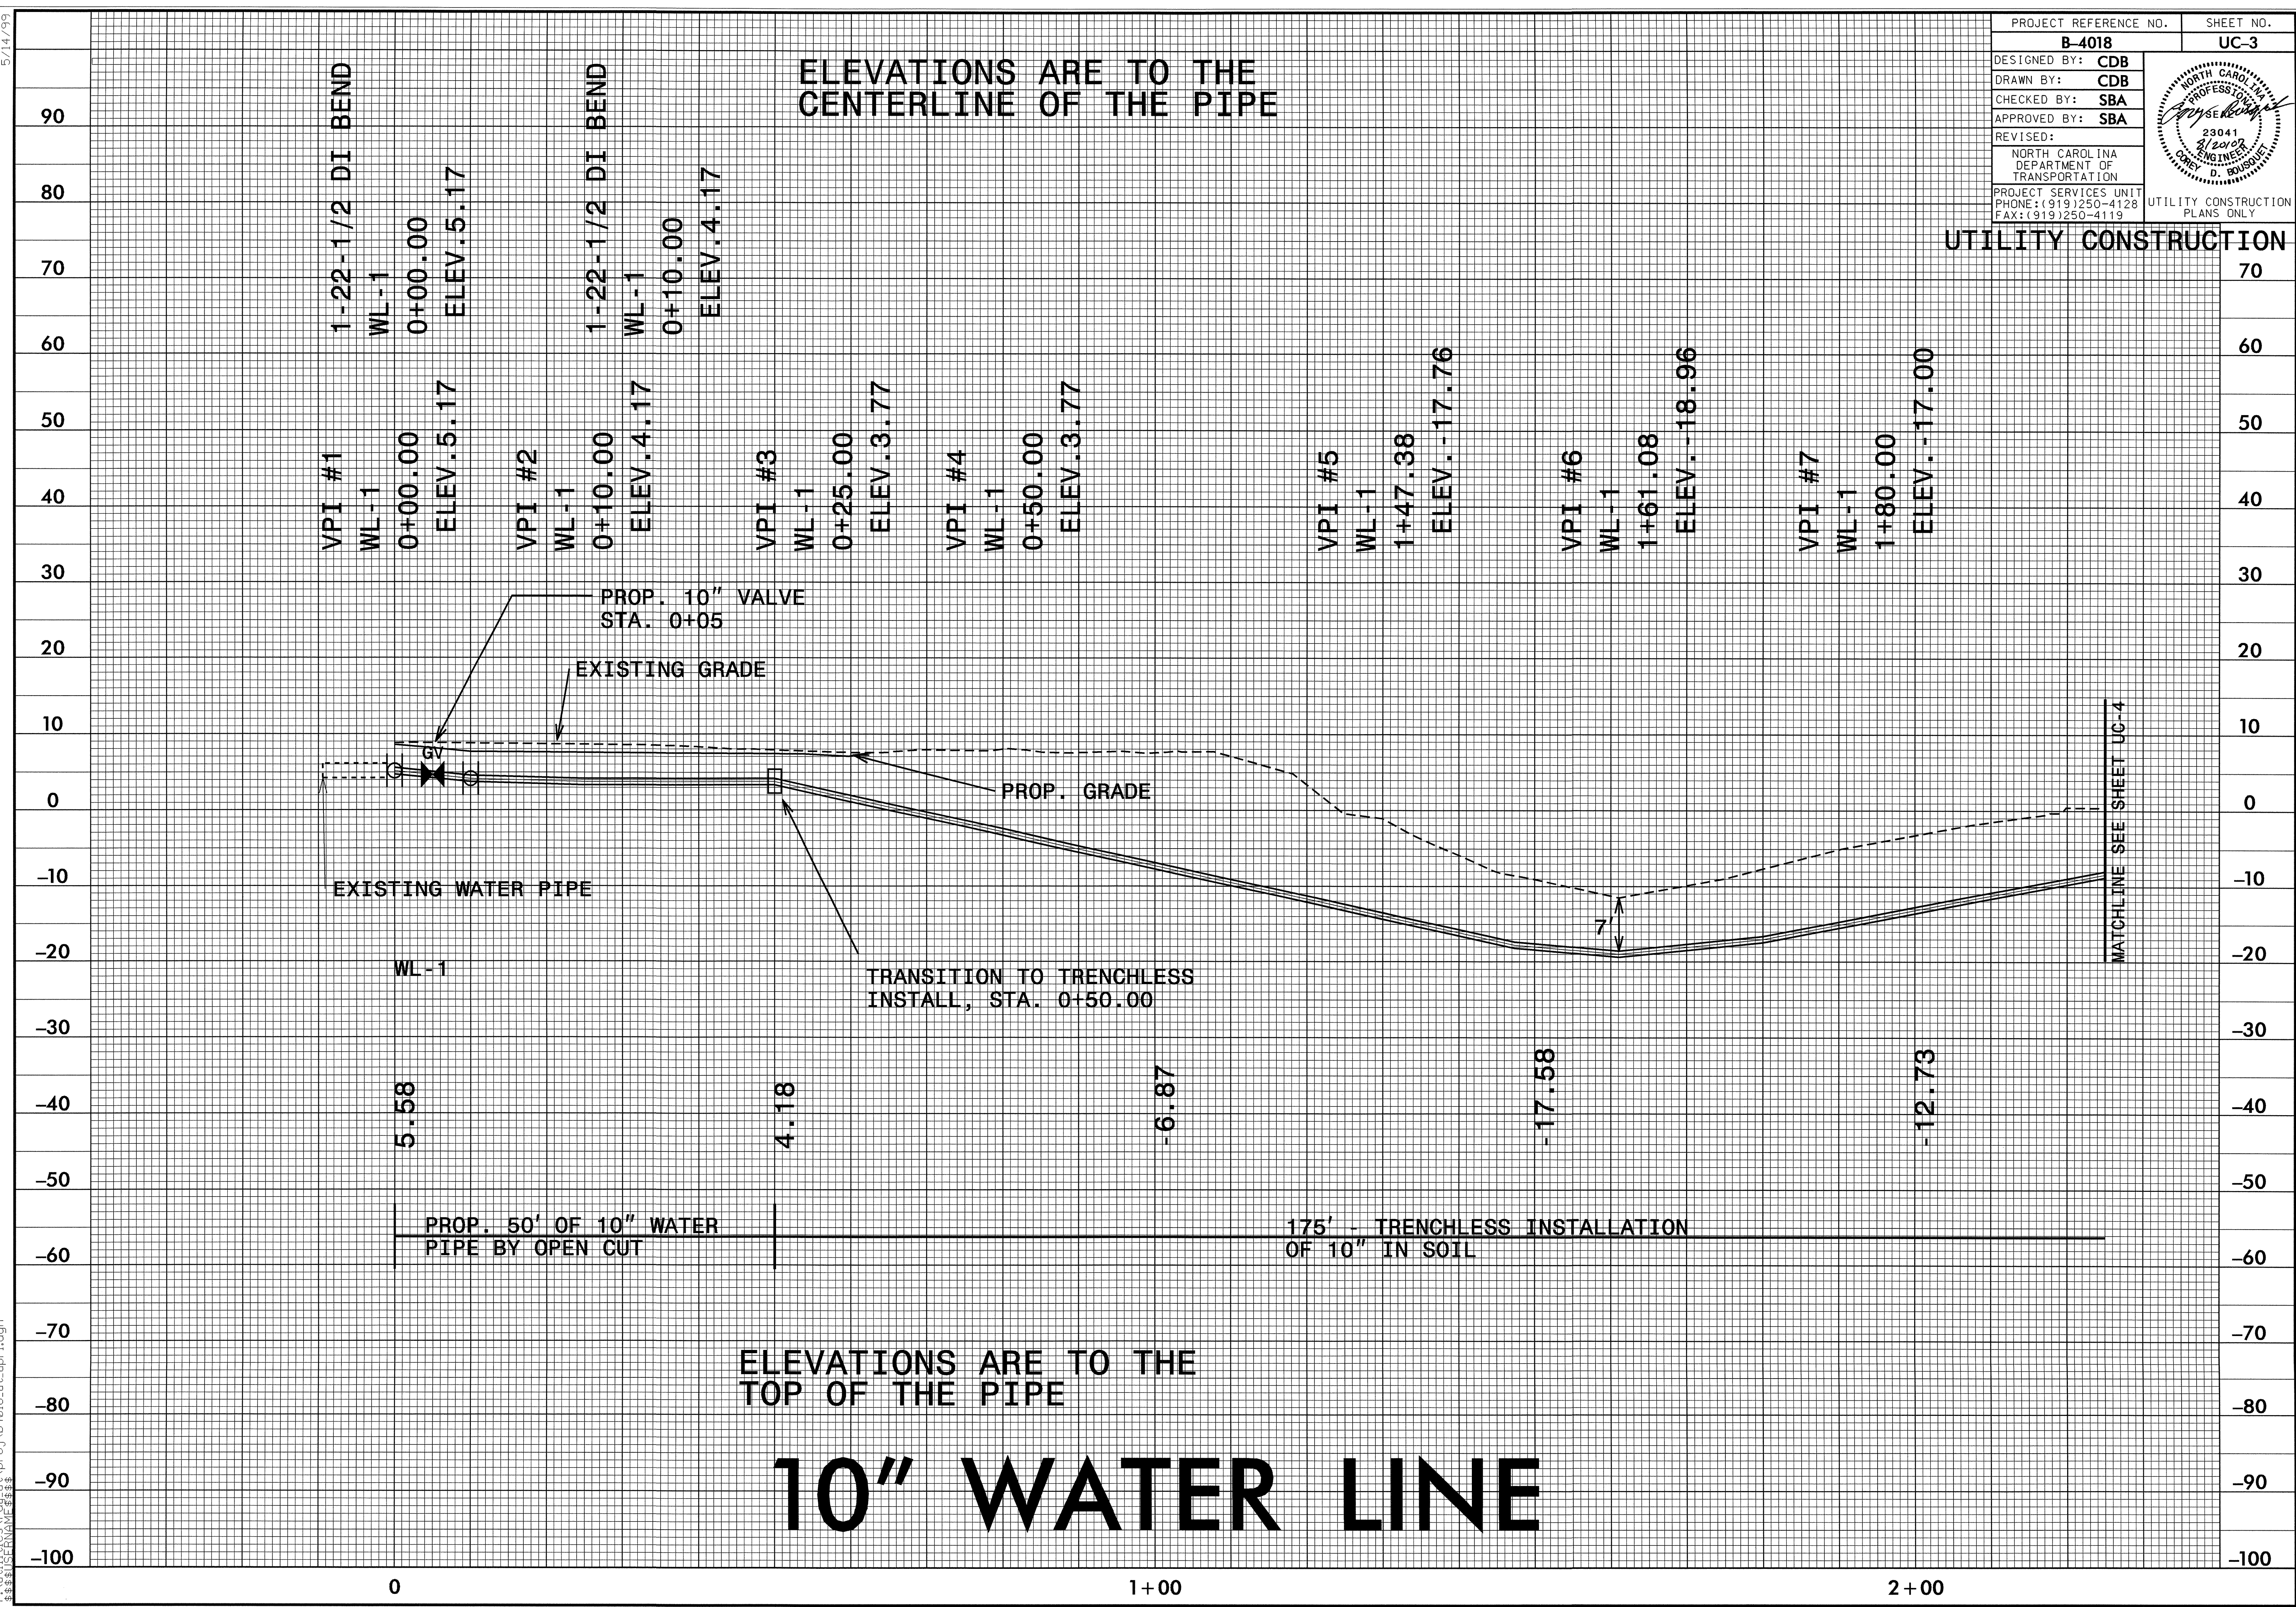

5/14/99

20-AUG-2007 15:40
C:\projects\4018\4018_ut_upr2.dgn

PROJECT REFERENCE NO.	SHEET NO.
B-4018	UC-4
DESIGNED BY: CDB	
DRAWN BY: CDB	
CHECKED BY: SBA	
APPROVED BY: SBA	
REVISED:	
NORTH CAROLINA DEPARTMENT OF TRANSPORTATION	
PROJECT SERVICES UNIT PHONE: (919) 250-4128 FAX: (919) 250-4119	

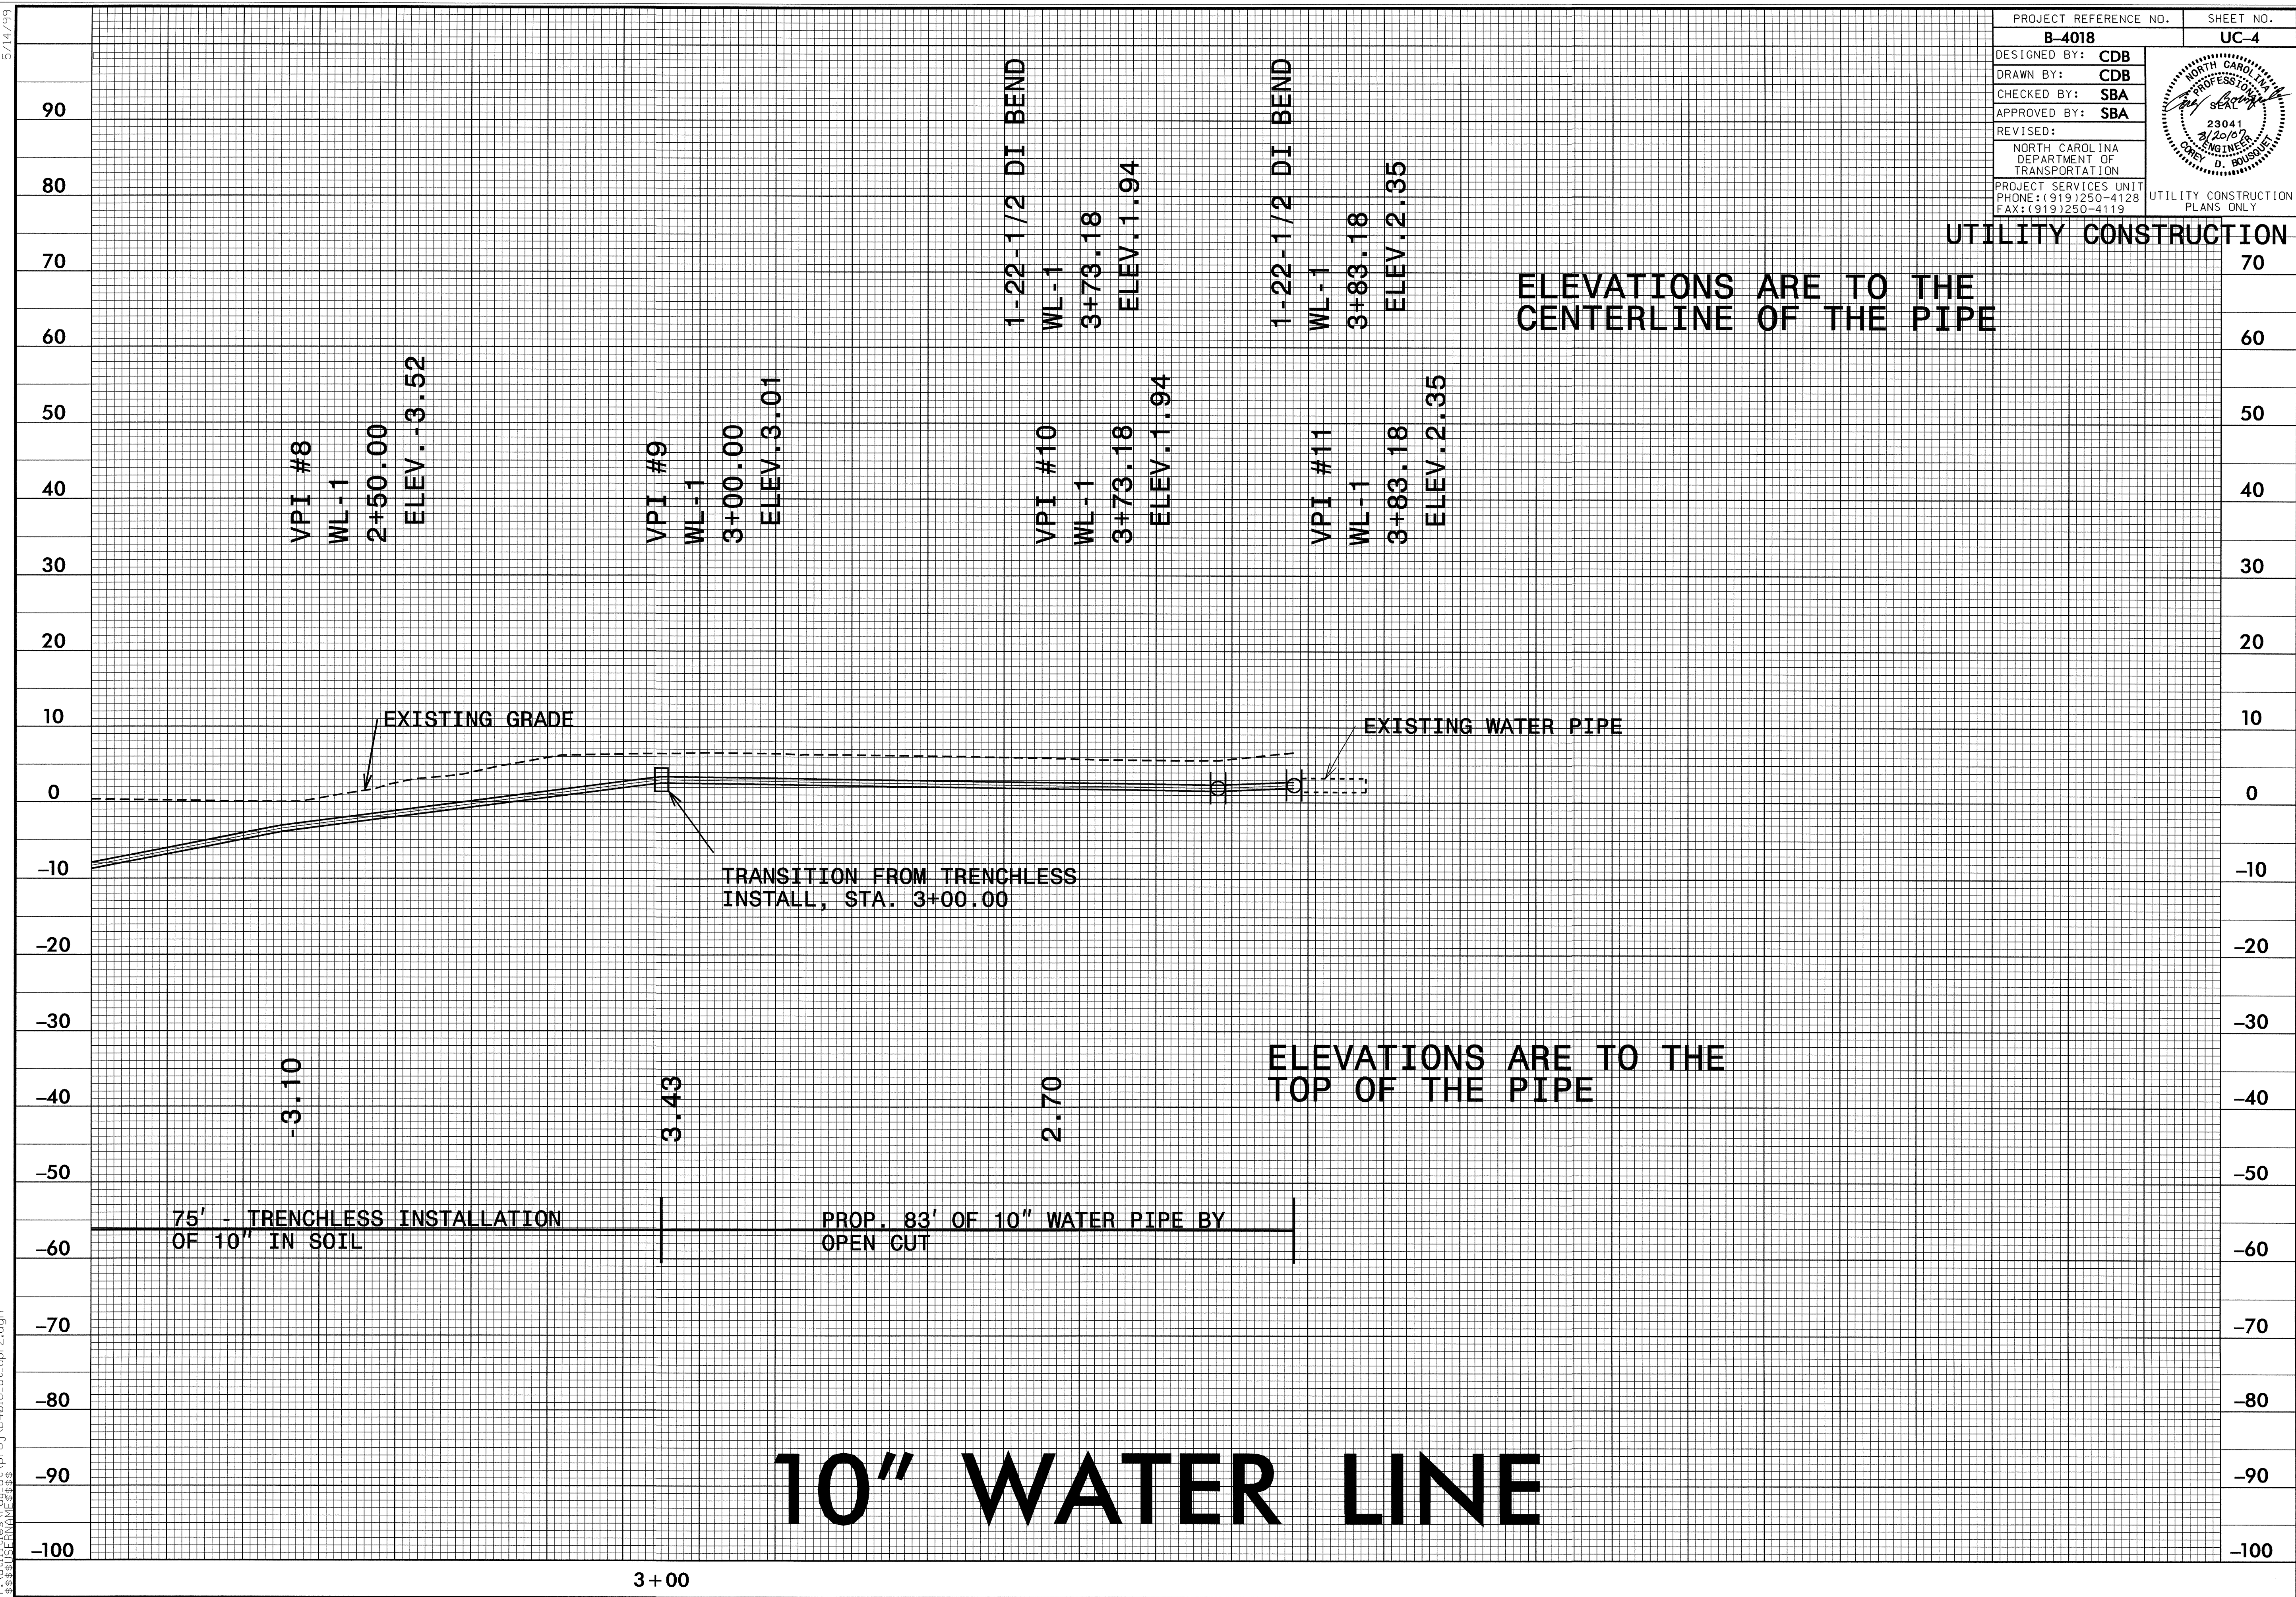

TIP PROJECT: B-4018

WBS NUMBER: 33385.1.1




T.I.P. NO.	SHEET NO.
B-4018	UO-1

STATE OF NORTH CAROLINA
DIVISION OF HIGHWAYS

**UTILITIES BY OTHERS PLANS
BEAUFORT COUNTY**

BRIDGE 104 OVER BROAD CREEK ON NC 32

TYPE OF WORK: UTILITY RELOCATION

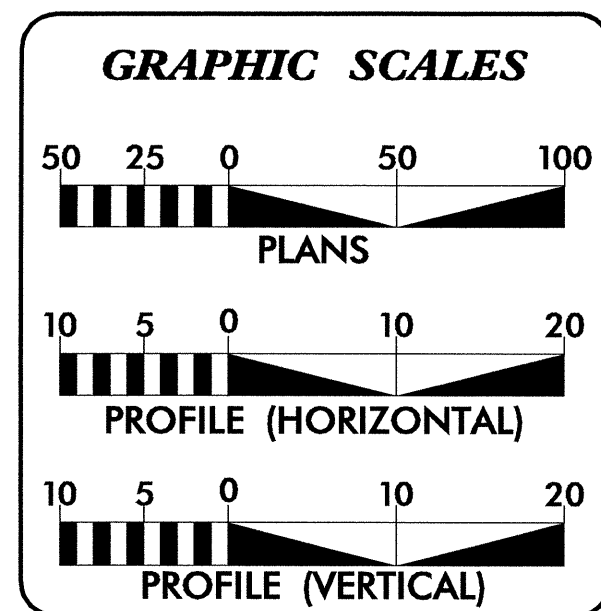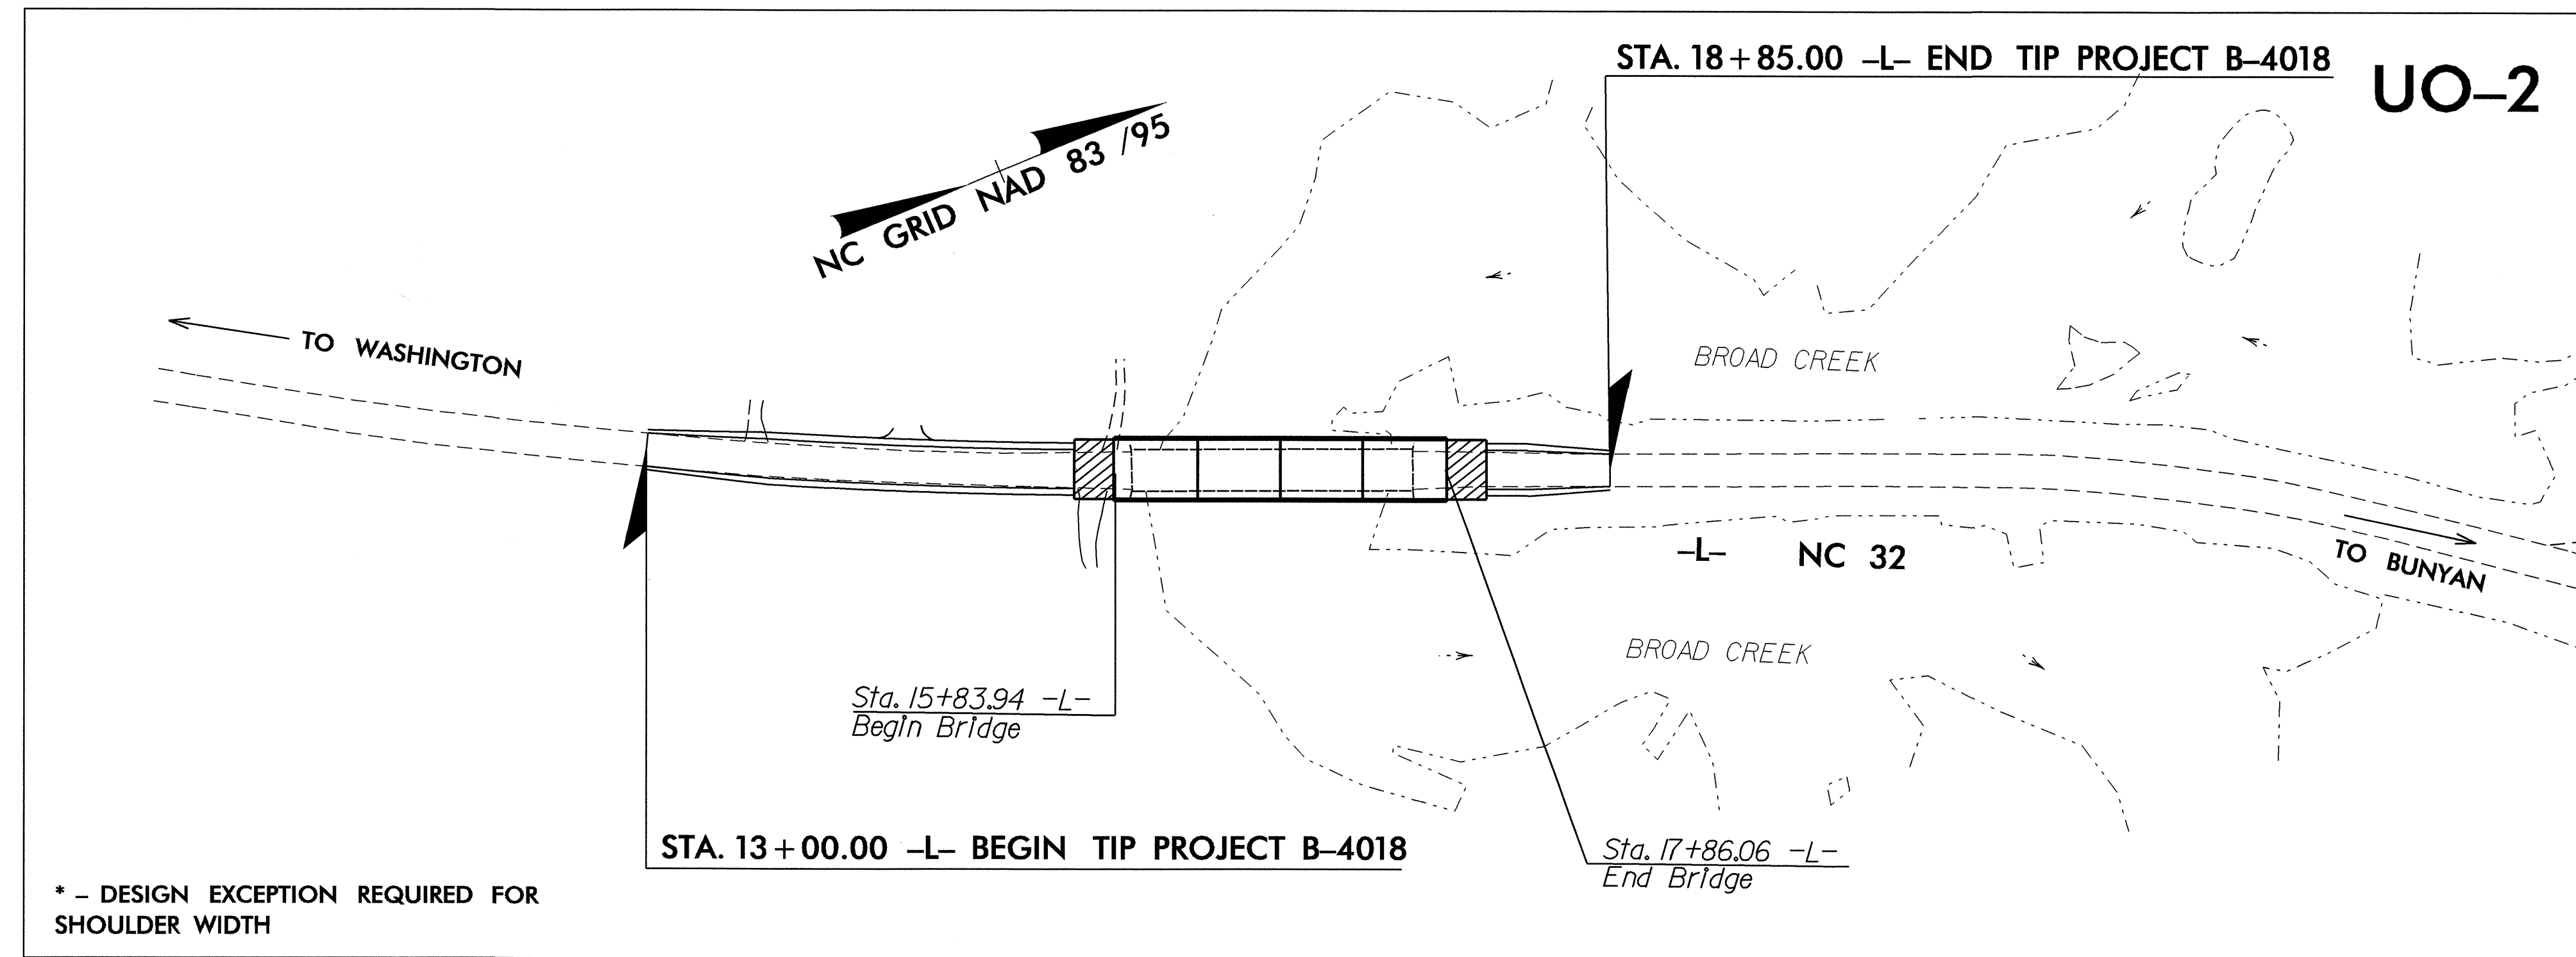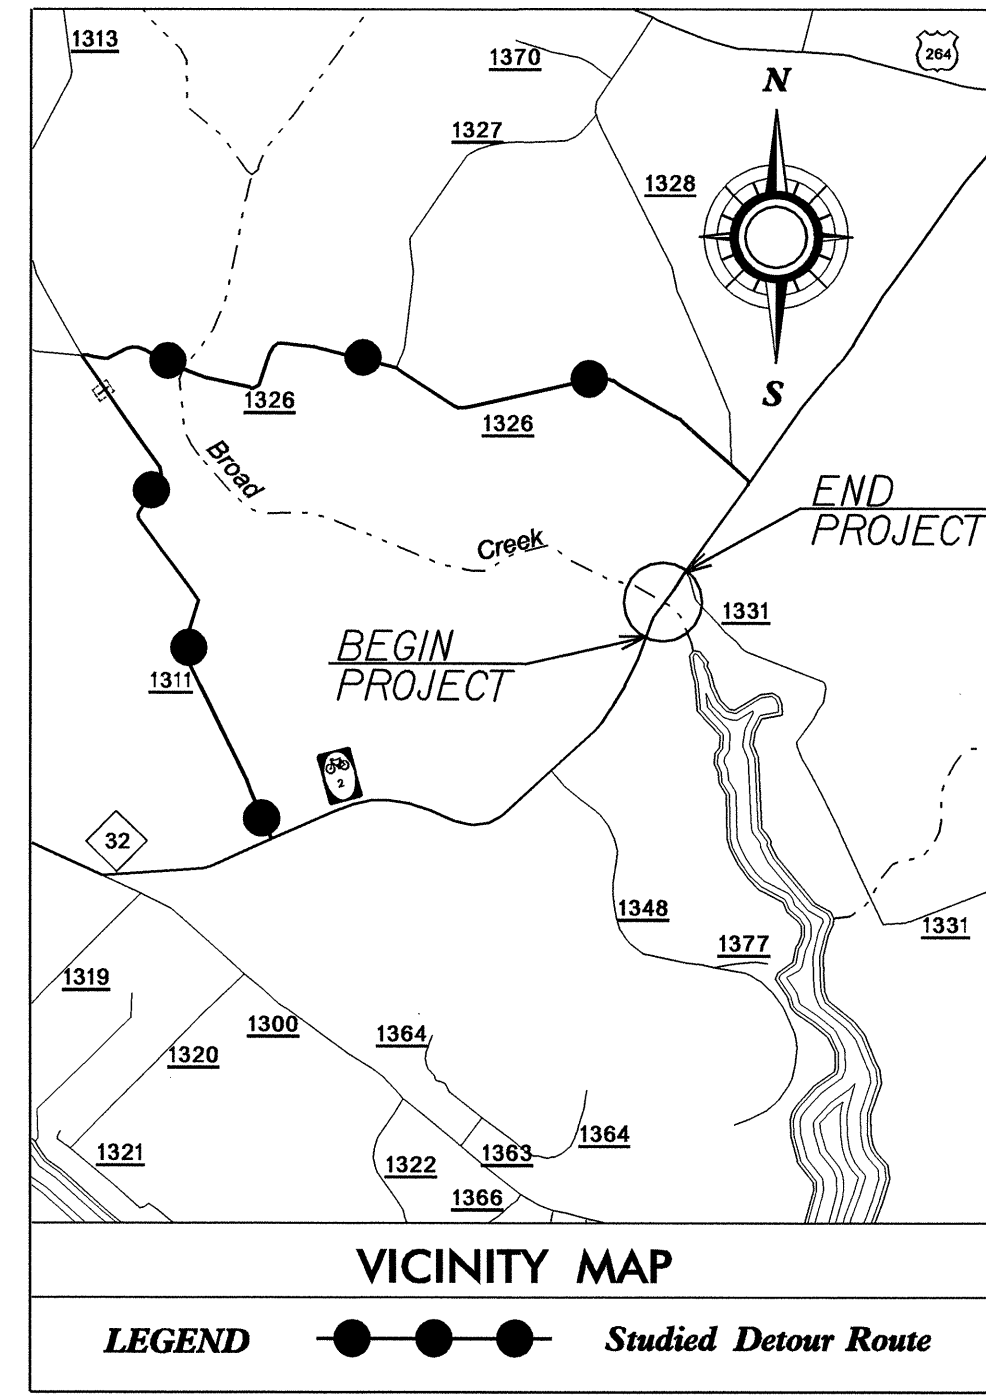

INDEX OF SHEETS	
SHEET NO.	DESCRIPTION
UO-1	TITLE SHEET
UO-2	UTILITIES BY OTHERS PLAN SHEETS

UTILITY OWNERS ON PROJECT
(1) TRI-COUNTY TELECOM
(2) EMBARQ

PREPARED IN THE OFFICE OF:
**DIVISION OF HIGHWAYS
DESIGN SERVICES
UTILITY SECTION**

1591 MAIL SERVICES CENTER
RALEIGH NC 27699-1591
PHONE (919) 250-4128
FAX (919) 250-4119

Roger Worthington, P.E.	UTILITIES SECTION ENGINEER
Corey Bousquet, P.E.	UTILITIES SQUAD LEADER PROJECT ENGINEER
Stephanie Athey	UTILITIES PROJECT DESIGNER

