


TIP PROJECT: B-4022

WBS NUMBER: 33389.1.1

See Sheet 1-A For Index of Sheets  
See Sheet 1-B For Conventional Symbols

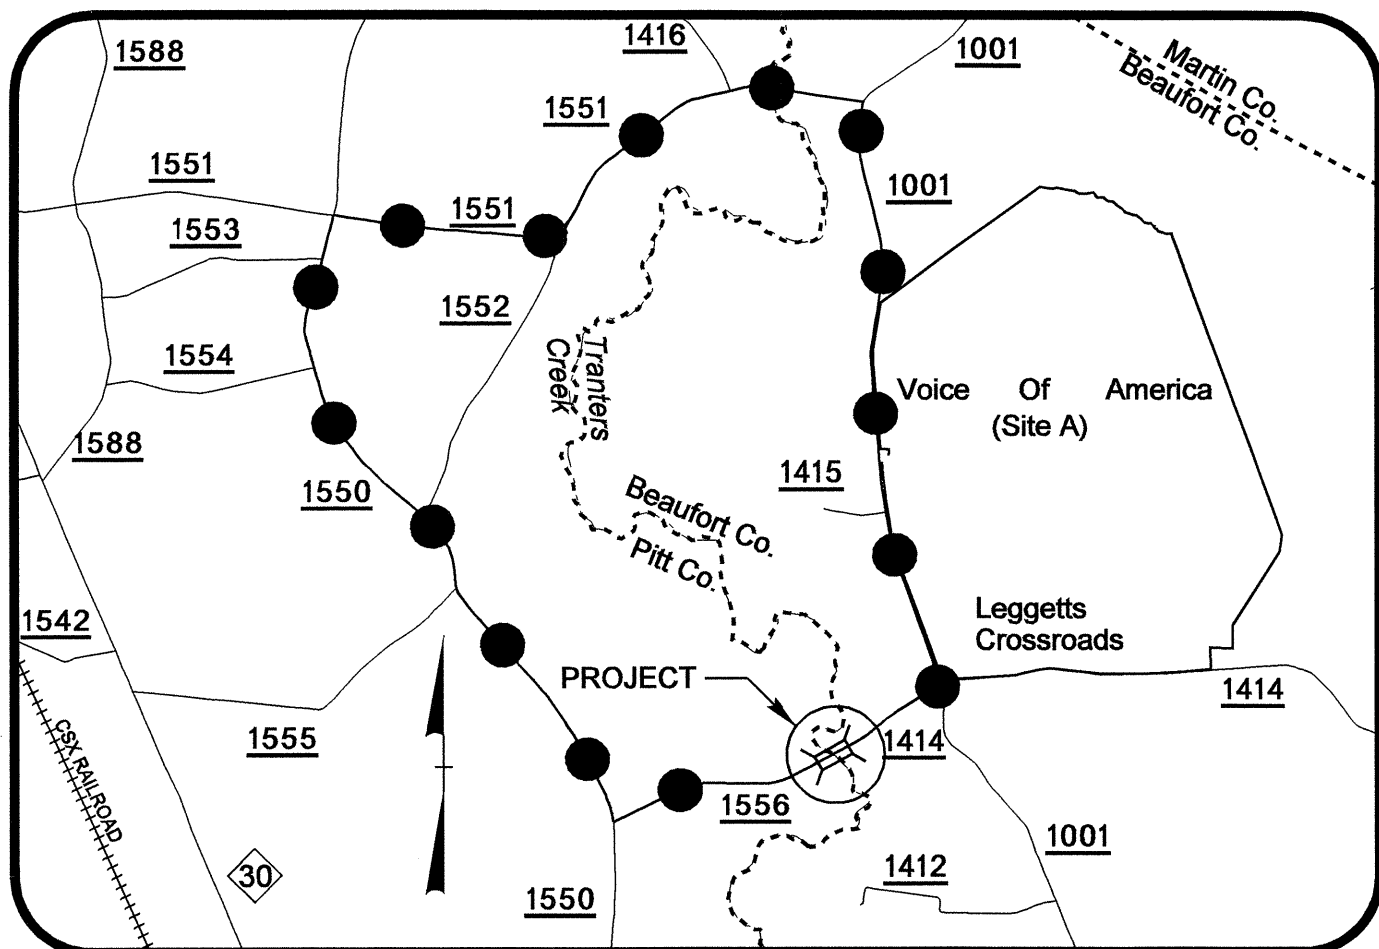

VICINITY MAP





STATE OF NORTH CAROLINA  
DIVISION OF HIGHWAYS

**UTILITY BY OTHERS PLANS  
PITT & BEAUFORT COUNTY**


**LOCATION: BRIDGE OVER TRANTERS CREEK  
ON SR 1414 & 1556**

**TYPE OF WORK: UTILITY RELOCATION**

T.I.P. NO.	SHEET NO.
B-4022	UO-1

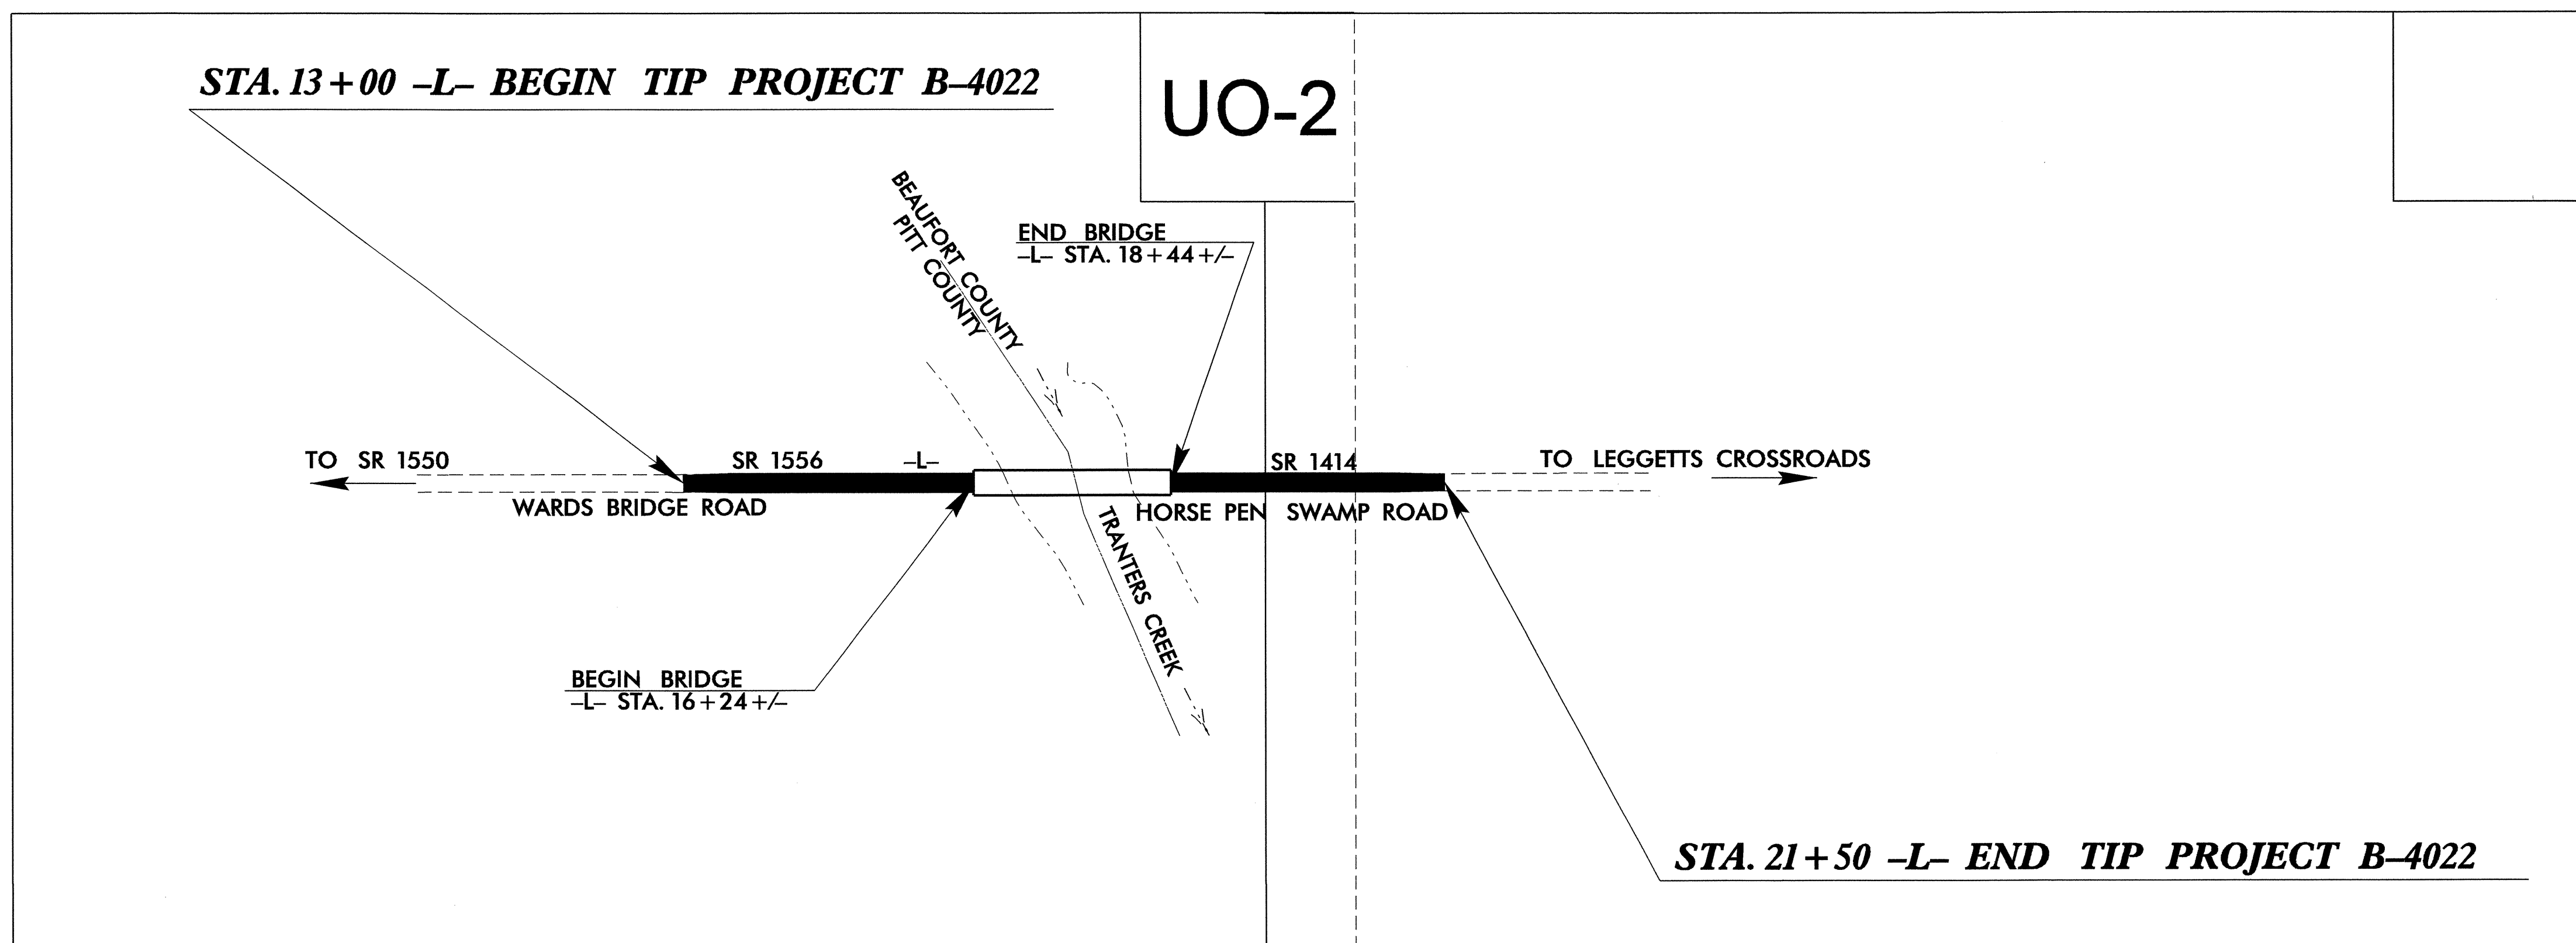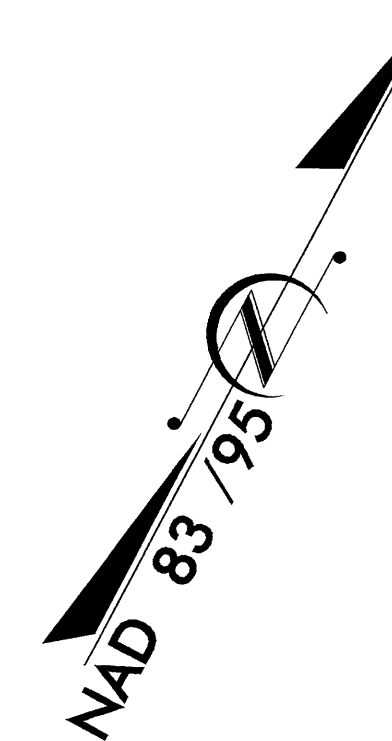

GRAPHIC SCALES

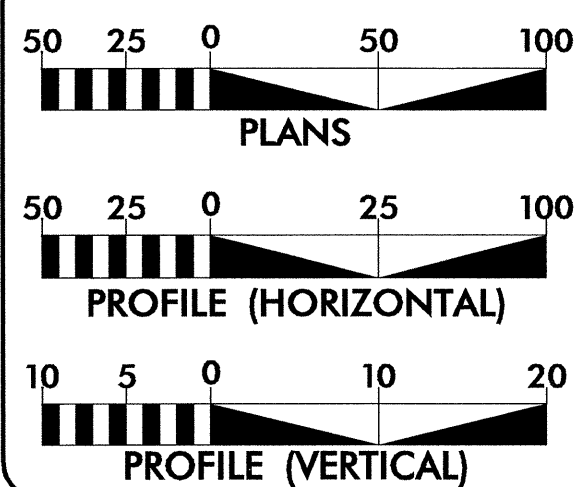

SHEET NO.	DESCRIPTION
UO-1	TITLE SHEET
UO-2	UTILITY BY OTHERS PLAN SHEETS

UTILITY OWNERS ON PROJECT
(1) EMBARQ
(2) EDGEcombe-MARTIN EMC



PREPARED IN THE OFFICE OF:  
**DIVISION OF HIGHWAYS  
DESIGN SERVICES  
UTILITY SECTION**

1591 MAIL SERVICES CENTER  
RALEIGH NC 27699-1591  
PHONE (919) 250-4128  
FAX (919) 250-4119


<u>Roger Worthington, P.E.</u>	UTILITIES SECTION ENGINEER
<u>Corey Bousquet, P.E.</u>	UTILITIES SQUAD LEADER PROJECT ENGINEER
<u>Stephanie Athey</u>	UTILITIES PROJECT DESIGNER

**UTILITIES BY OTHERS**

**NOTE:**  
ALL PROPOSED UTILITY WORK  
SHOWN ON THIS SHEET WILL  
BE DONE BY OTHERS

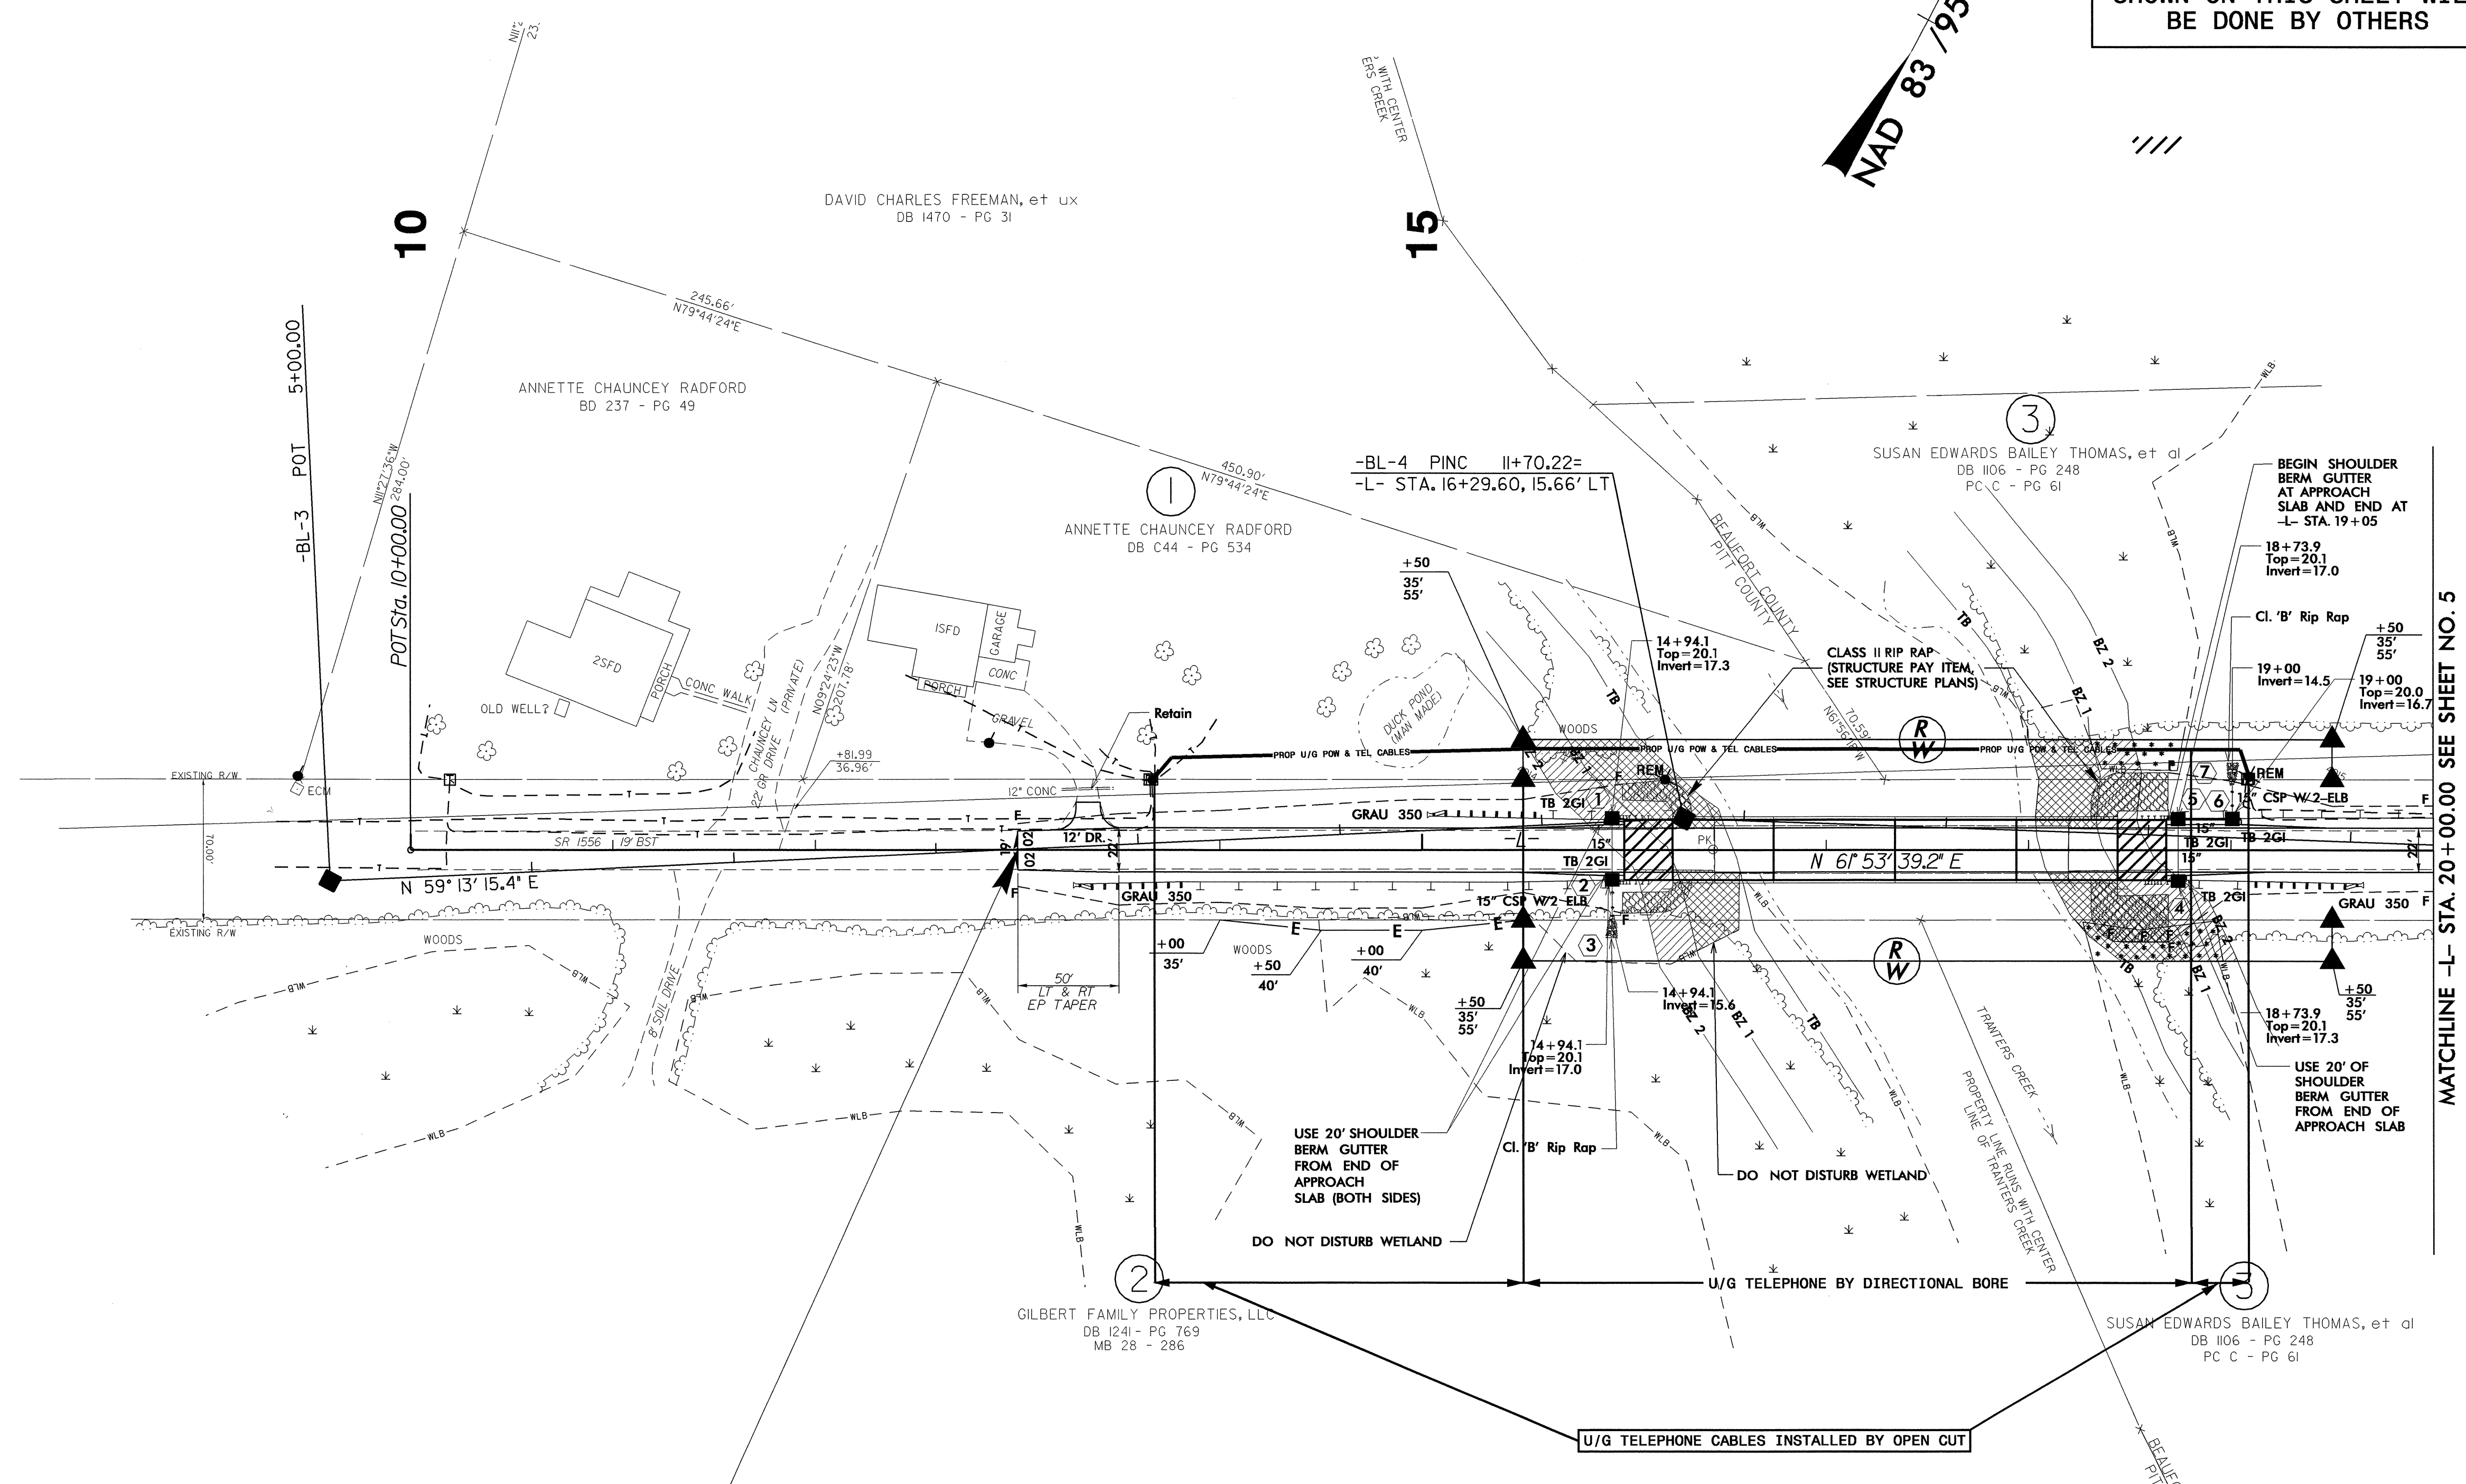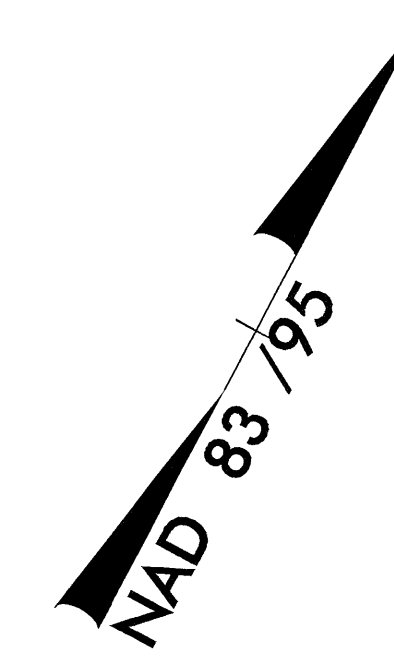

**STA. 13+00 -L- BEGIN TIP PROJECT B-4022**

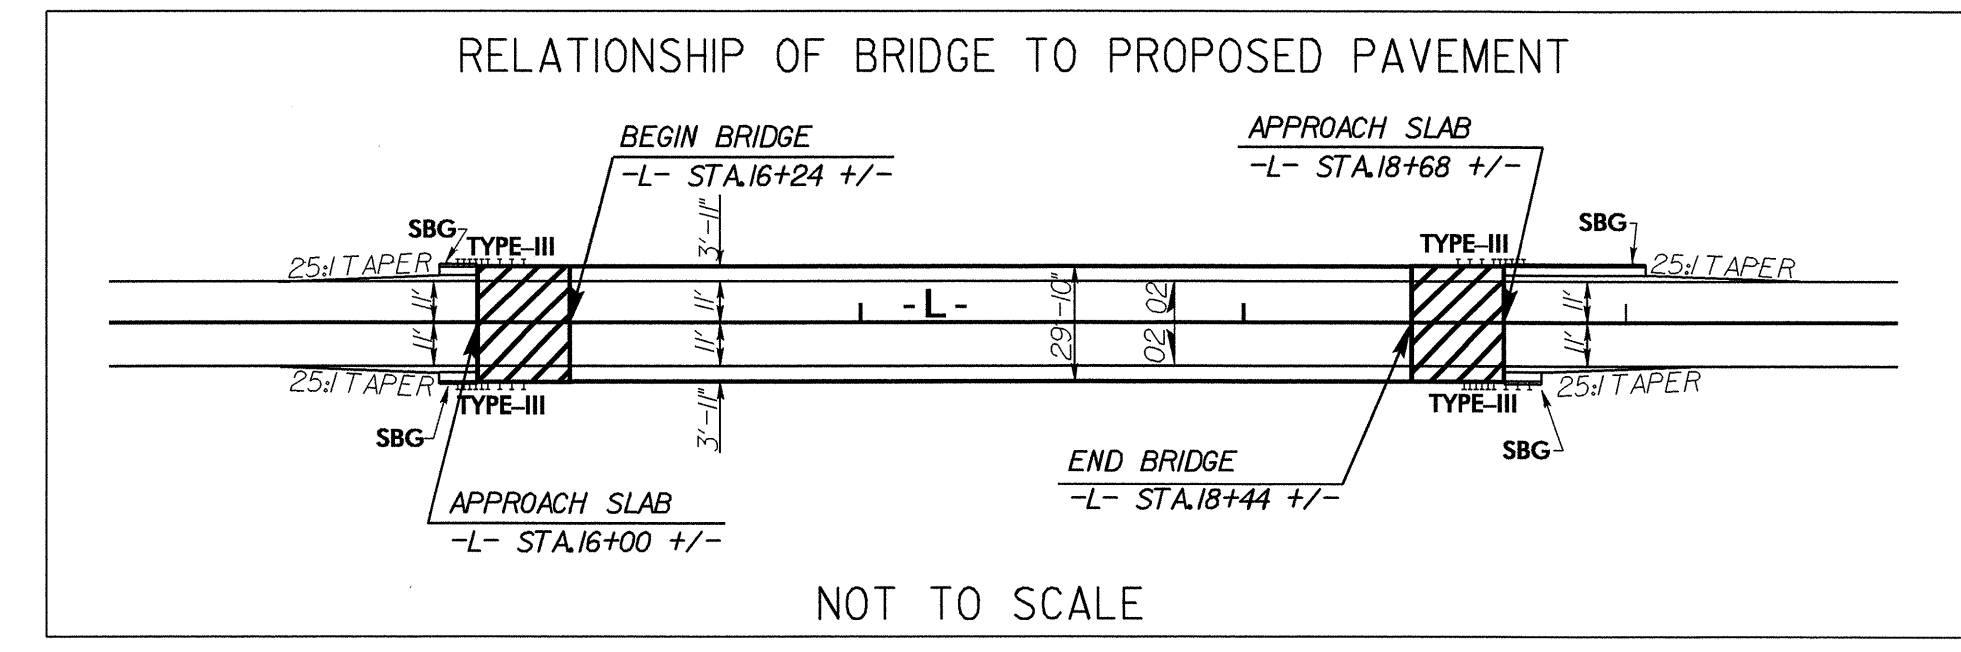

MATCHLINE -L- STA. 20+00.00 SEE SHEET NO. 5

5/14/99  
Q1-OCT-2007 14:59  
R:\Utilities\Bridges\Bridges\B-4022\ut\_uo2\_psh.dgn