


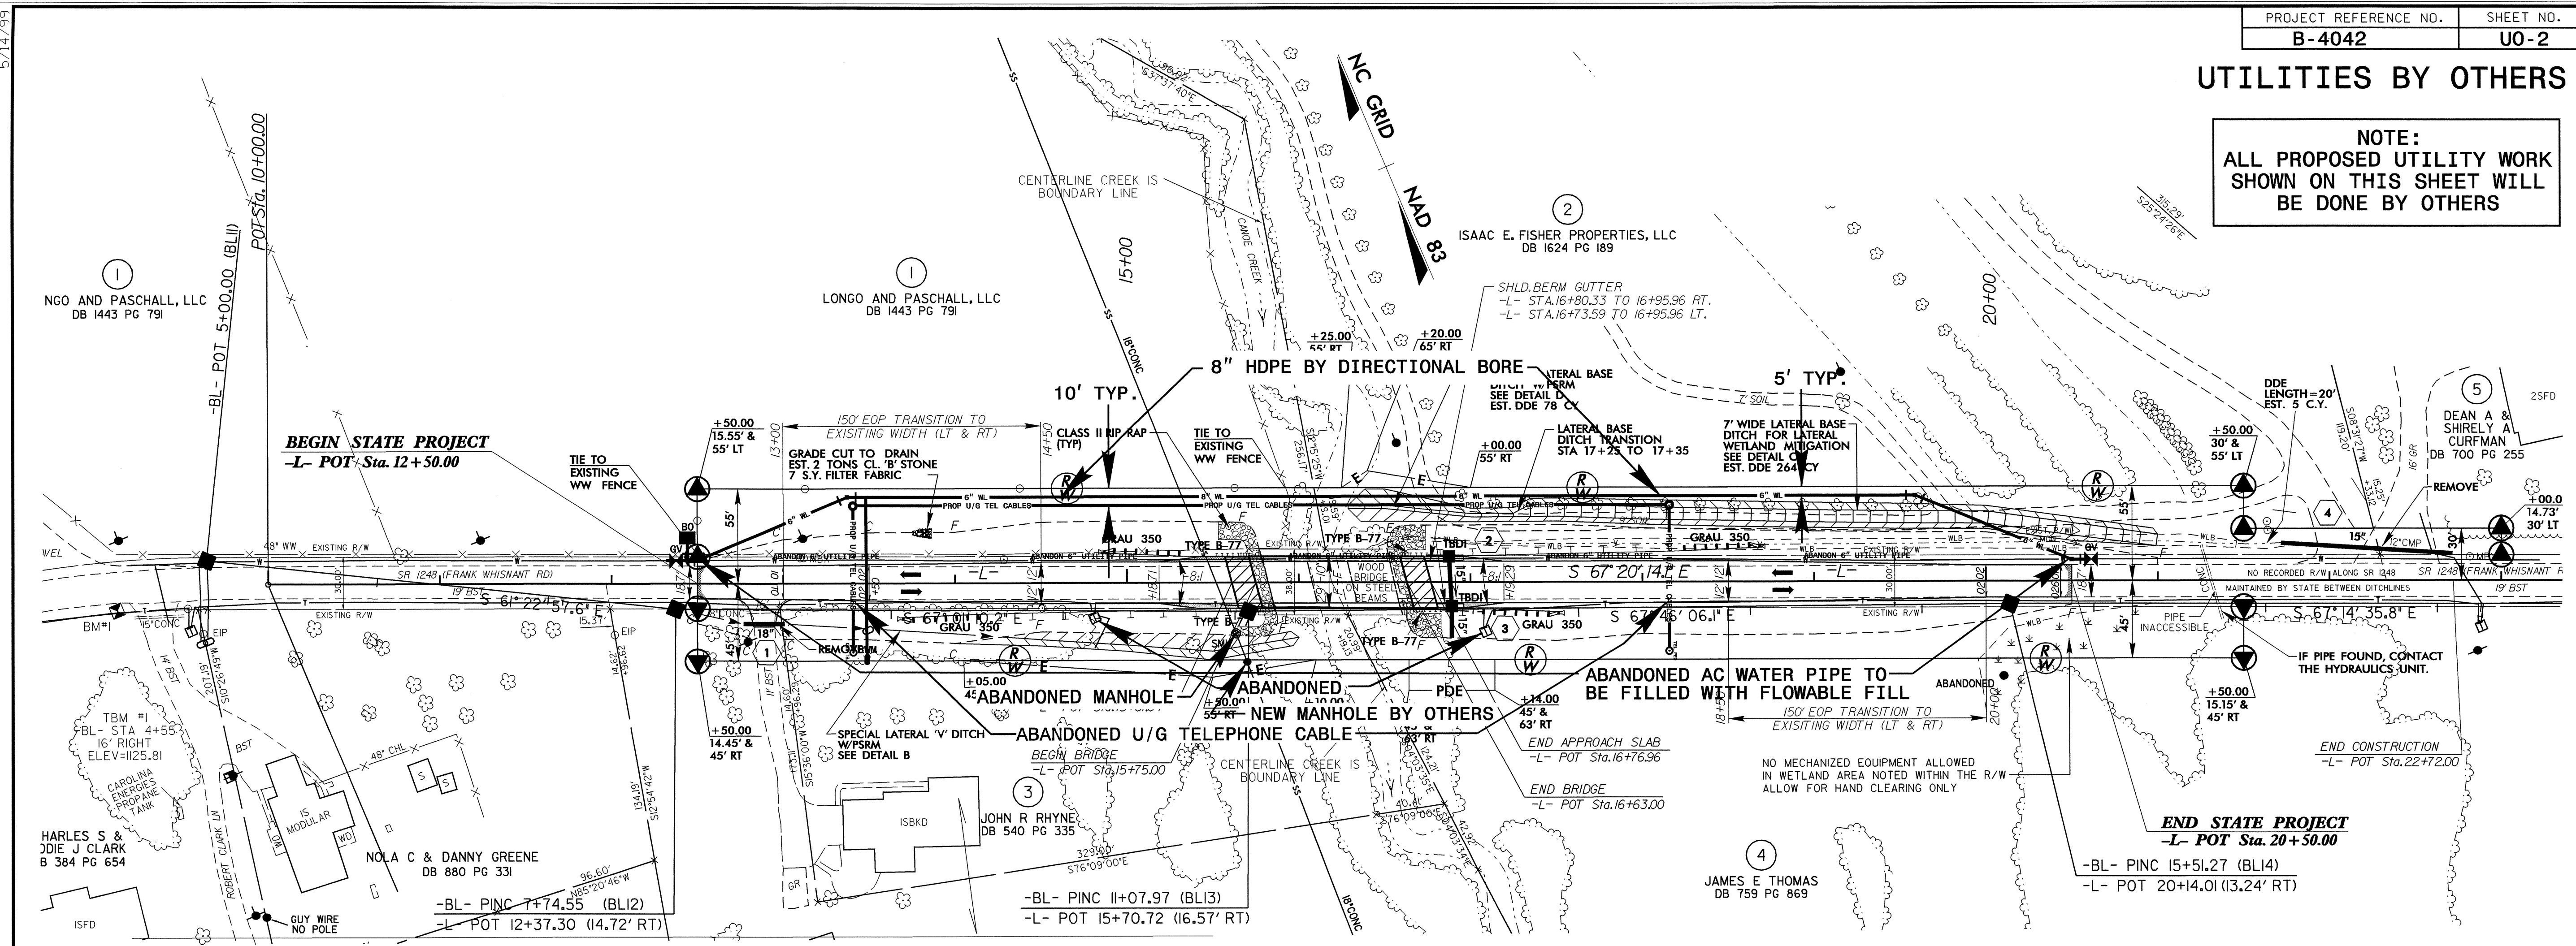

# UTILITIES BY OTHERS

**NOTE:**  
ALL PROPOSED UTILITY WORK SHOWN ON THIS SHEET WILL BE DONE BY OTHERS



5/14/99

24-SEP-2007 11:57  
 utilities\psh\ut\_pro\B4042\_ut\_4\_uo2\_psh.dgn  
 \$\$\$USERID\$\$\$