


8/23/99

0 2.5 5	PROJ. REFERENCE NO.	SHEET NO.
	B-4042	X-5

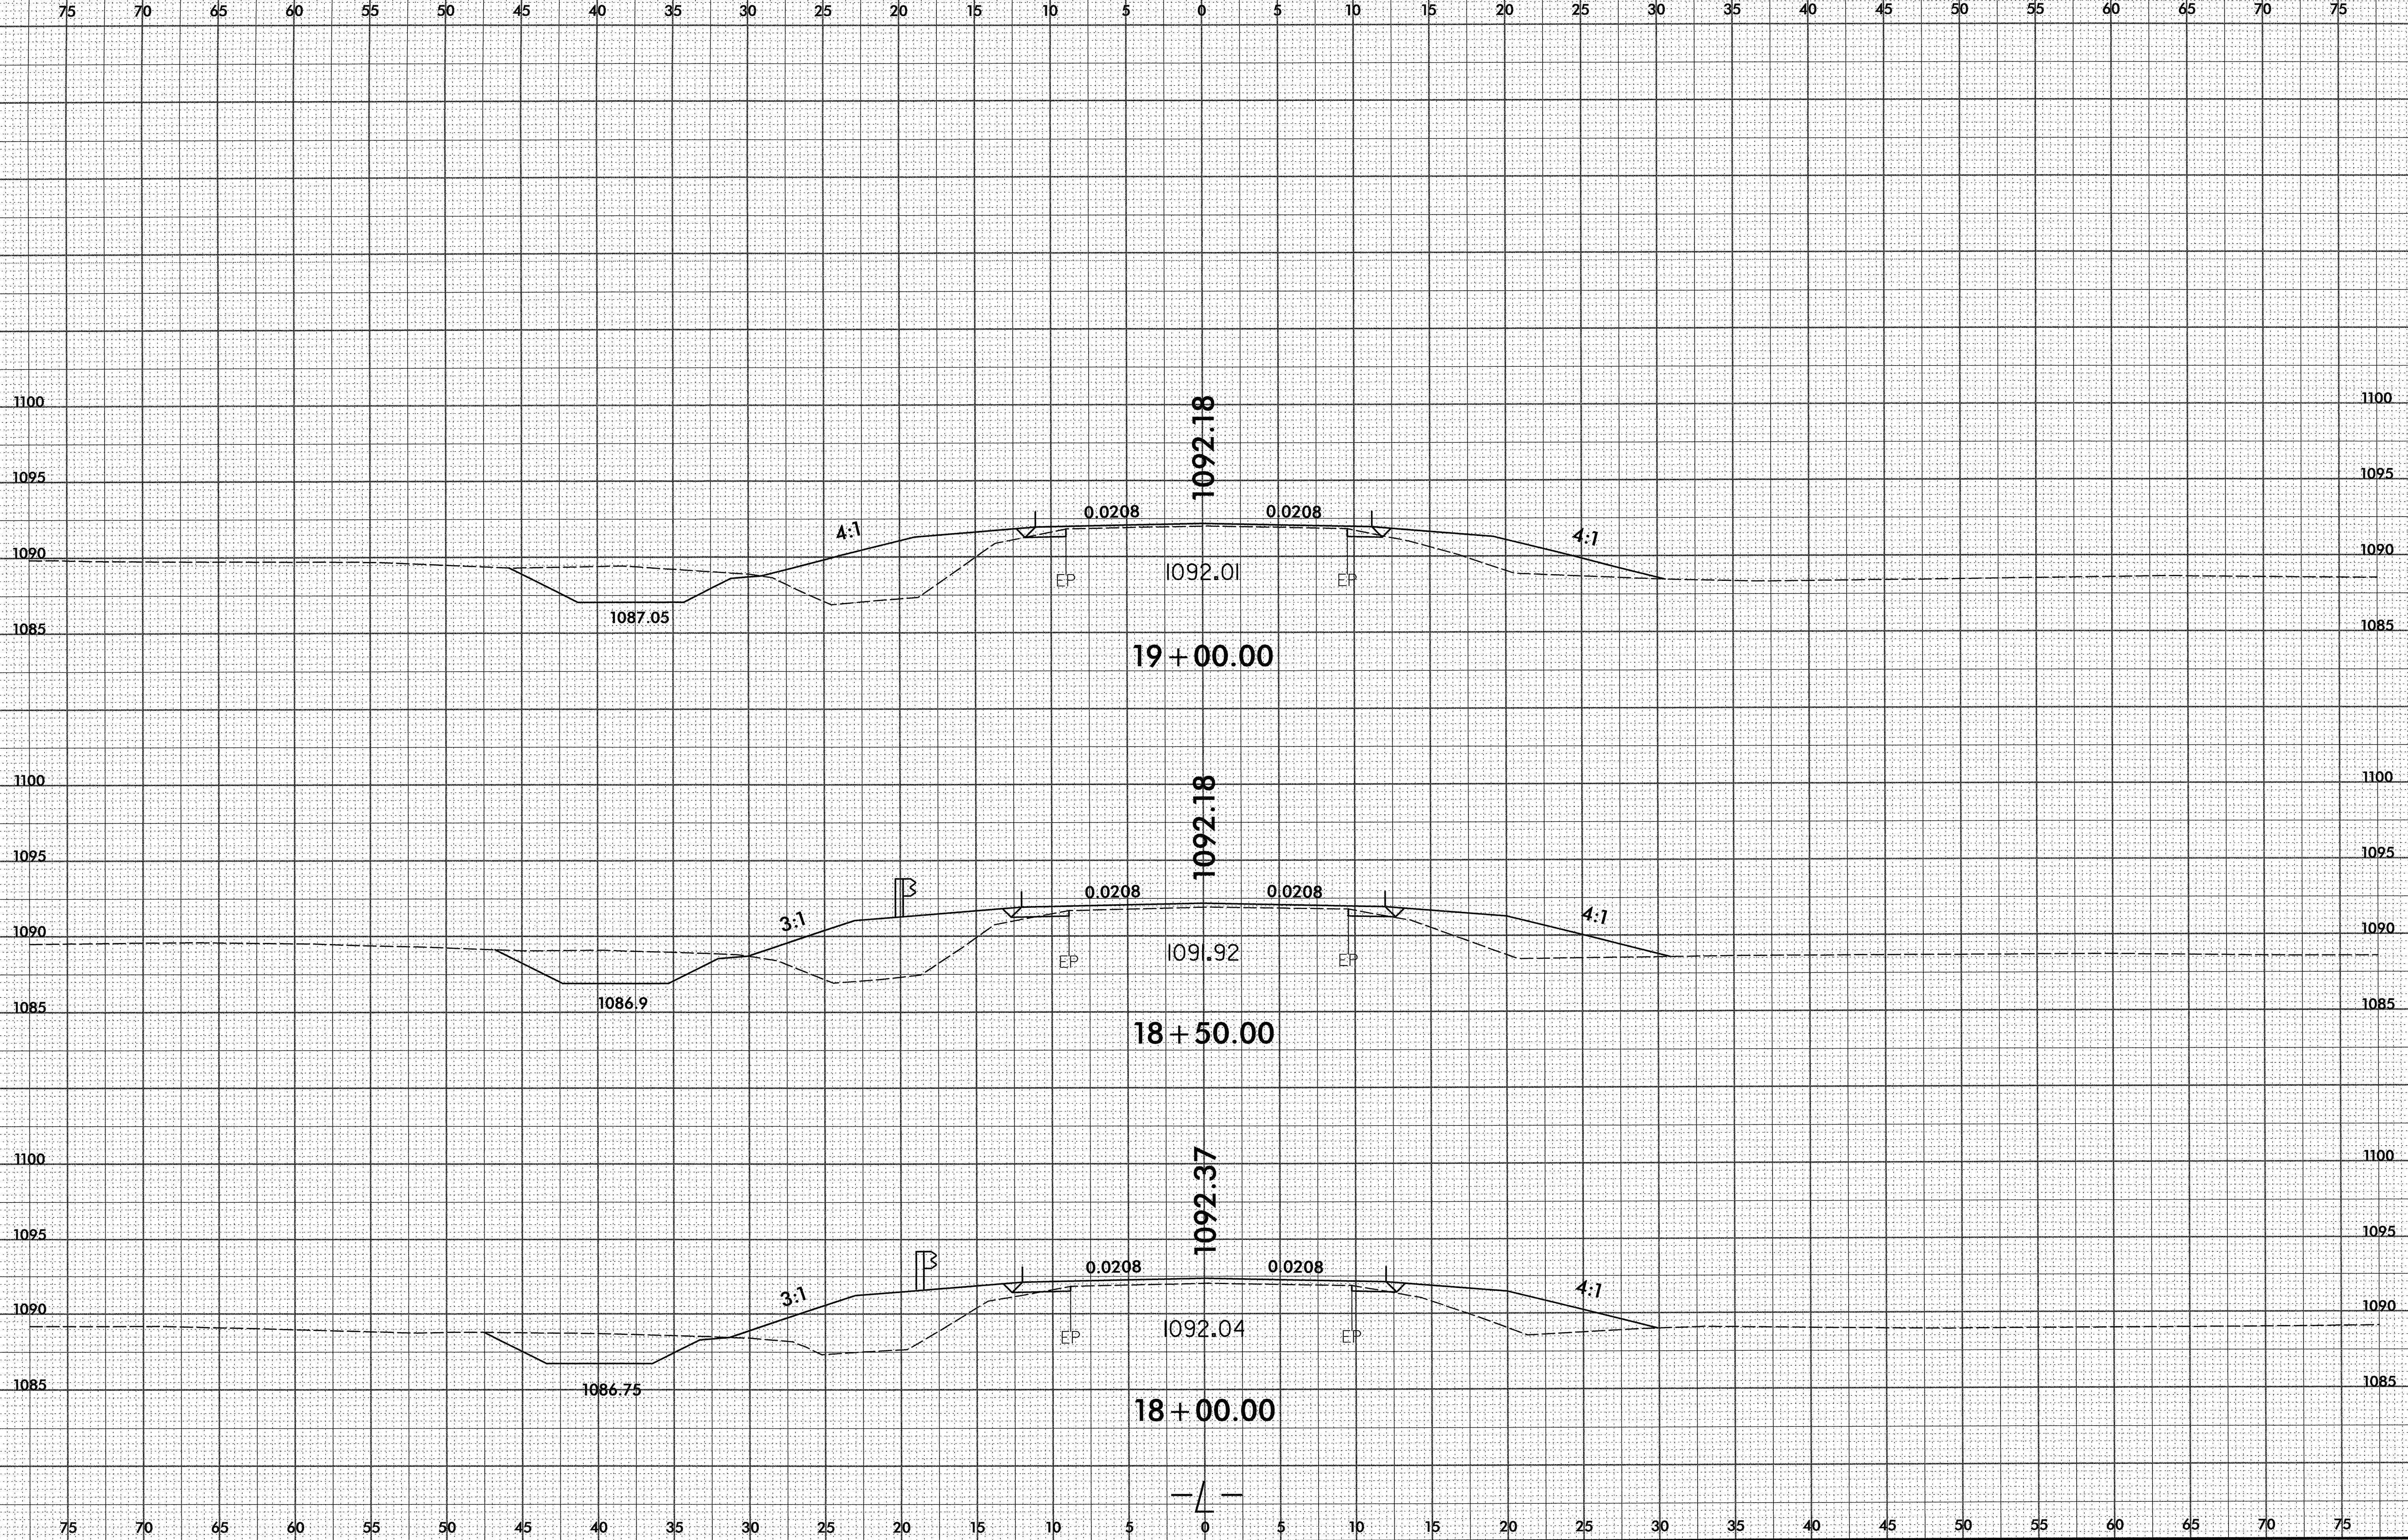

10/23/2007 8:15:53 PM

