



8/23/99

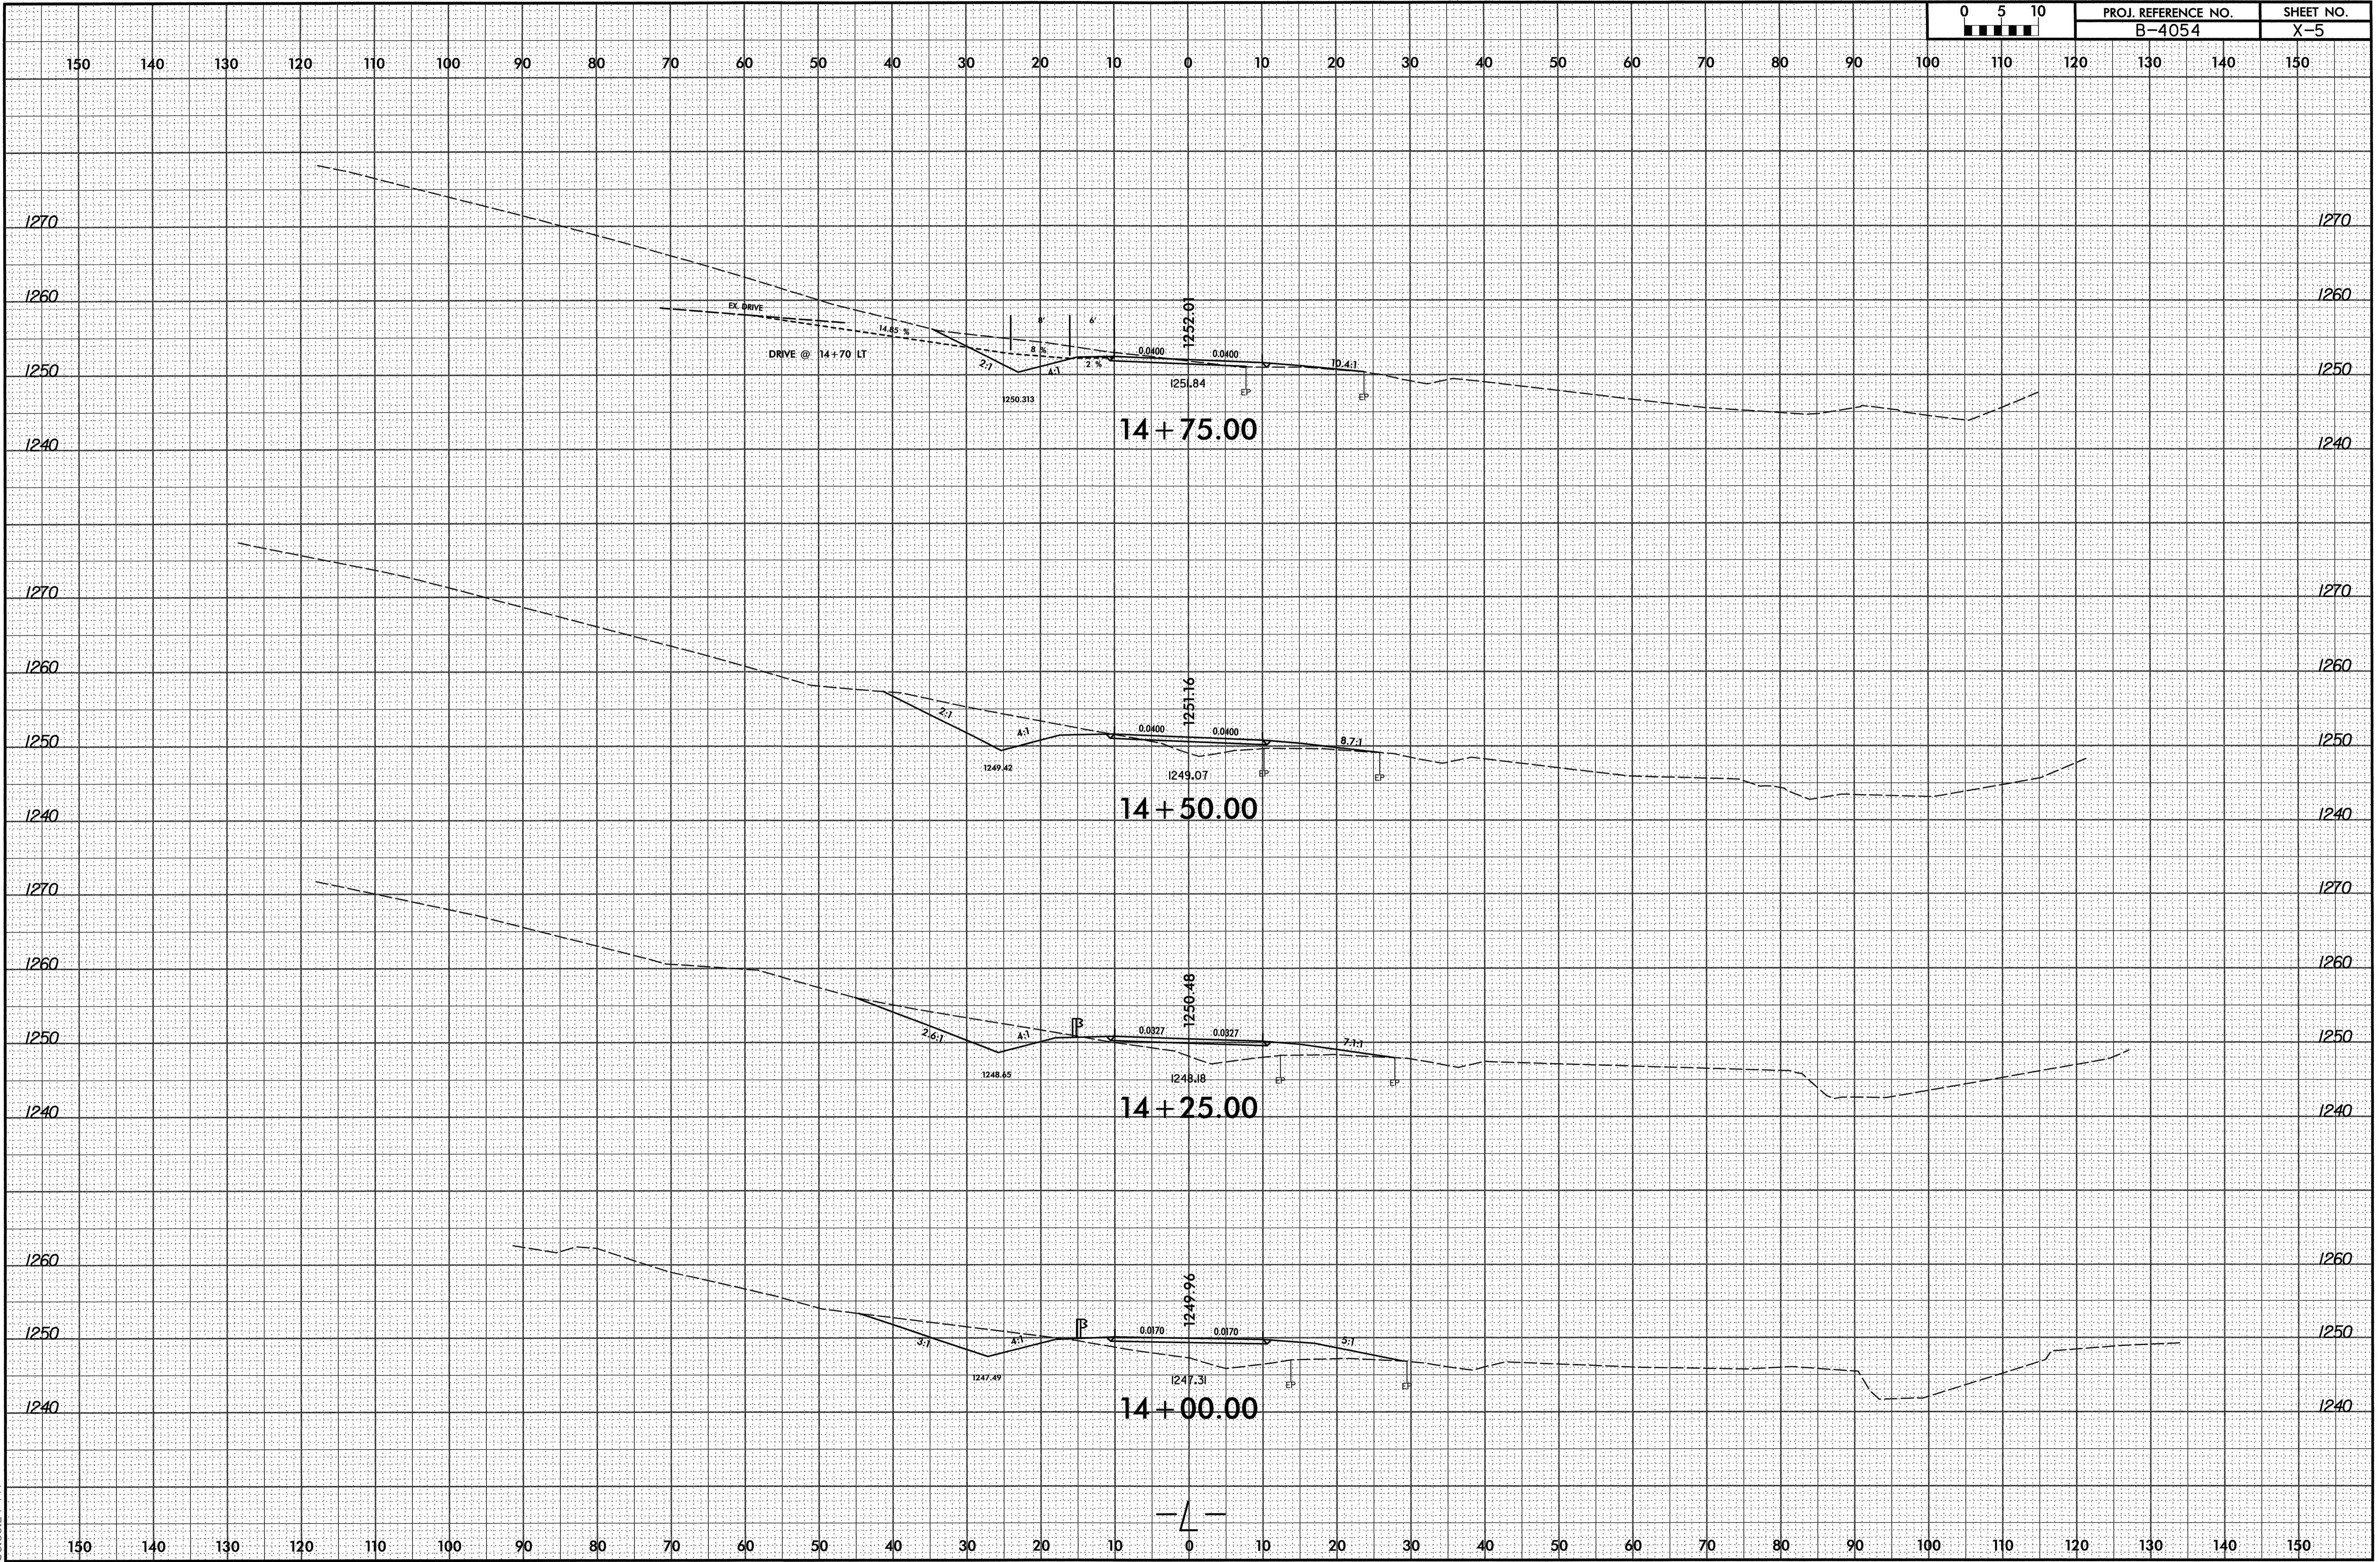

PROJ. REFERENCE NO.	SHEET NO.
B-4054	X-5



09/21/2001
 3:35:59 PM
 X:\sc\64054\rdy_xpl.dgn

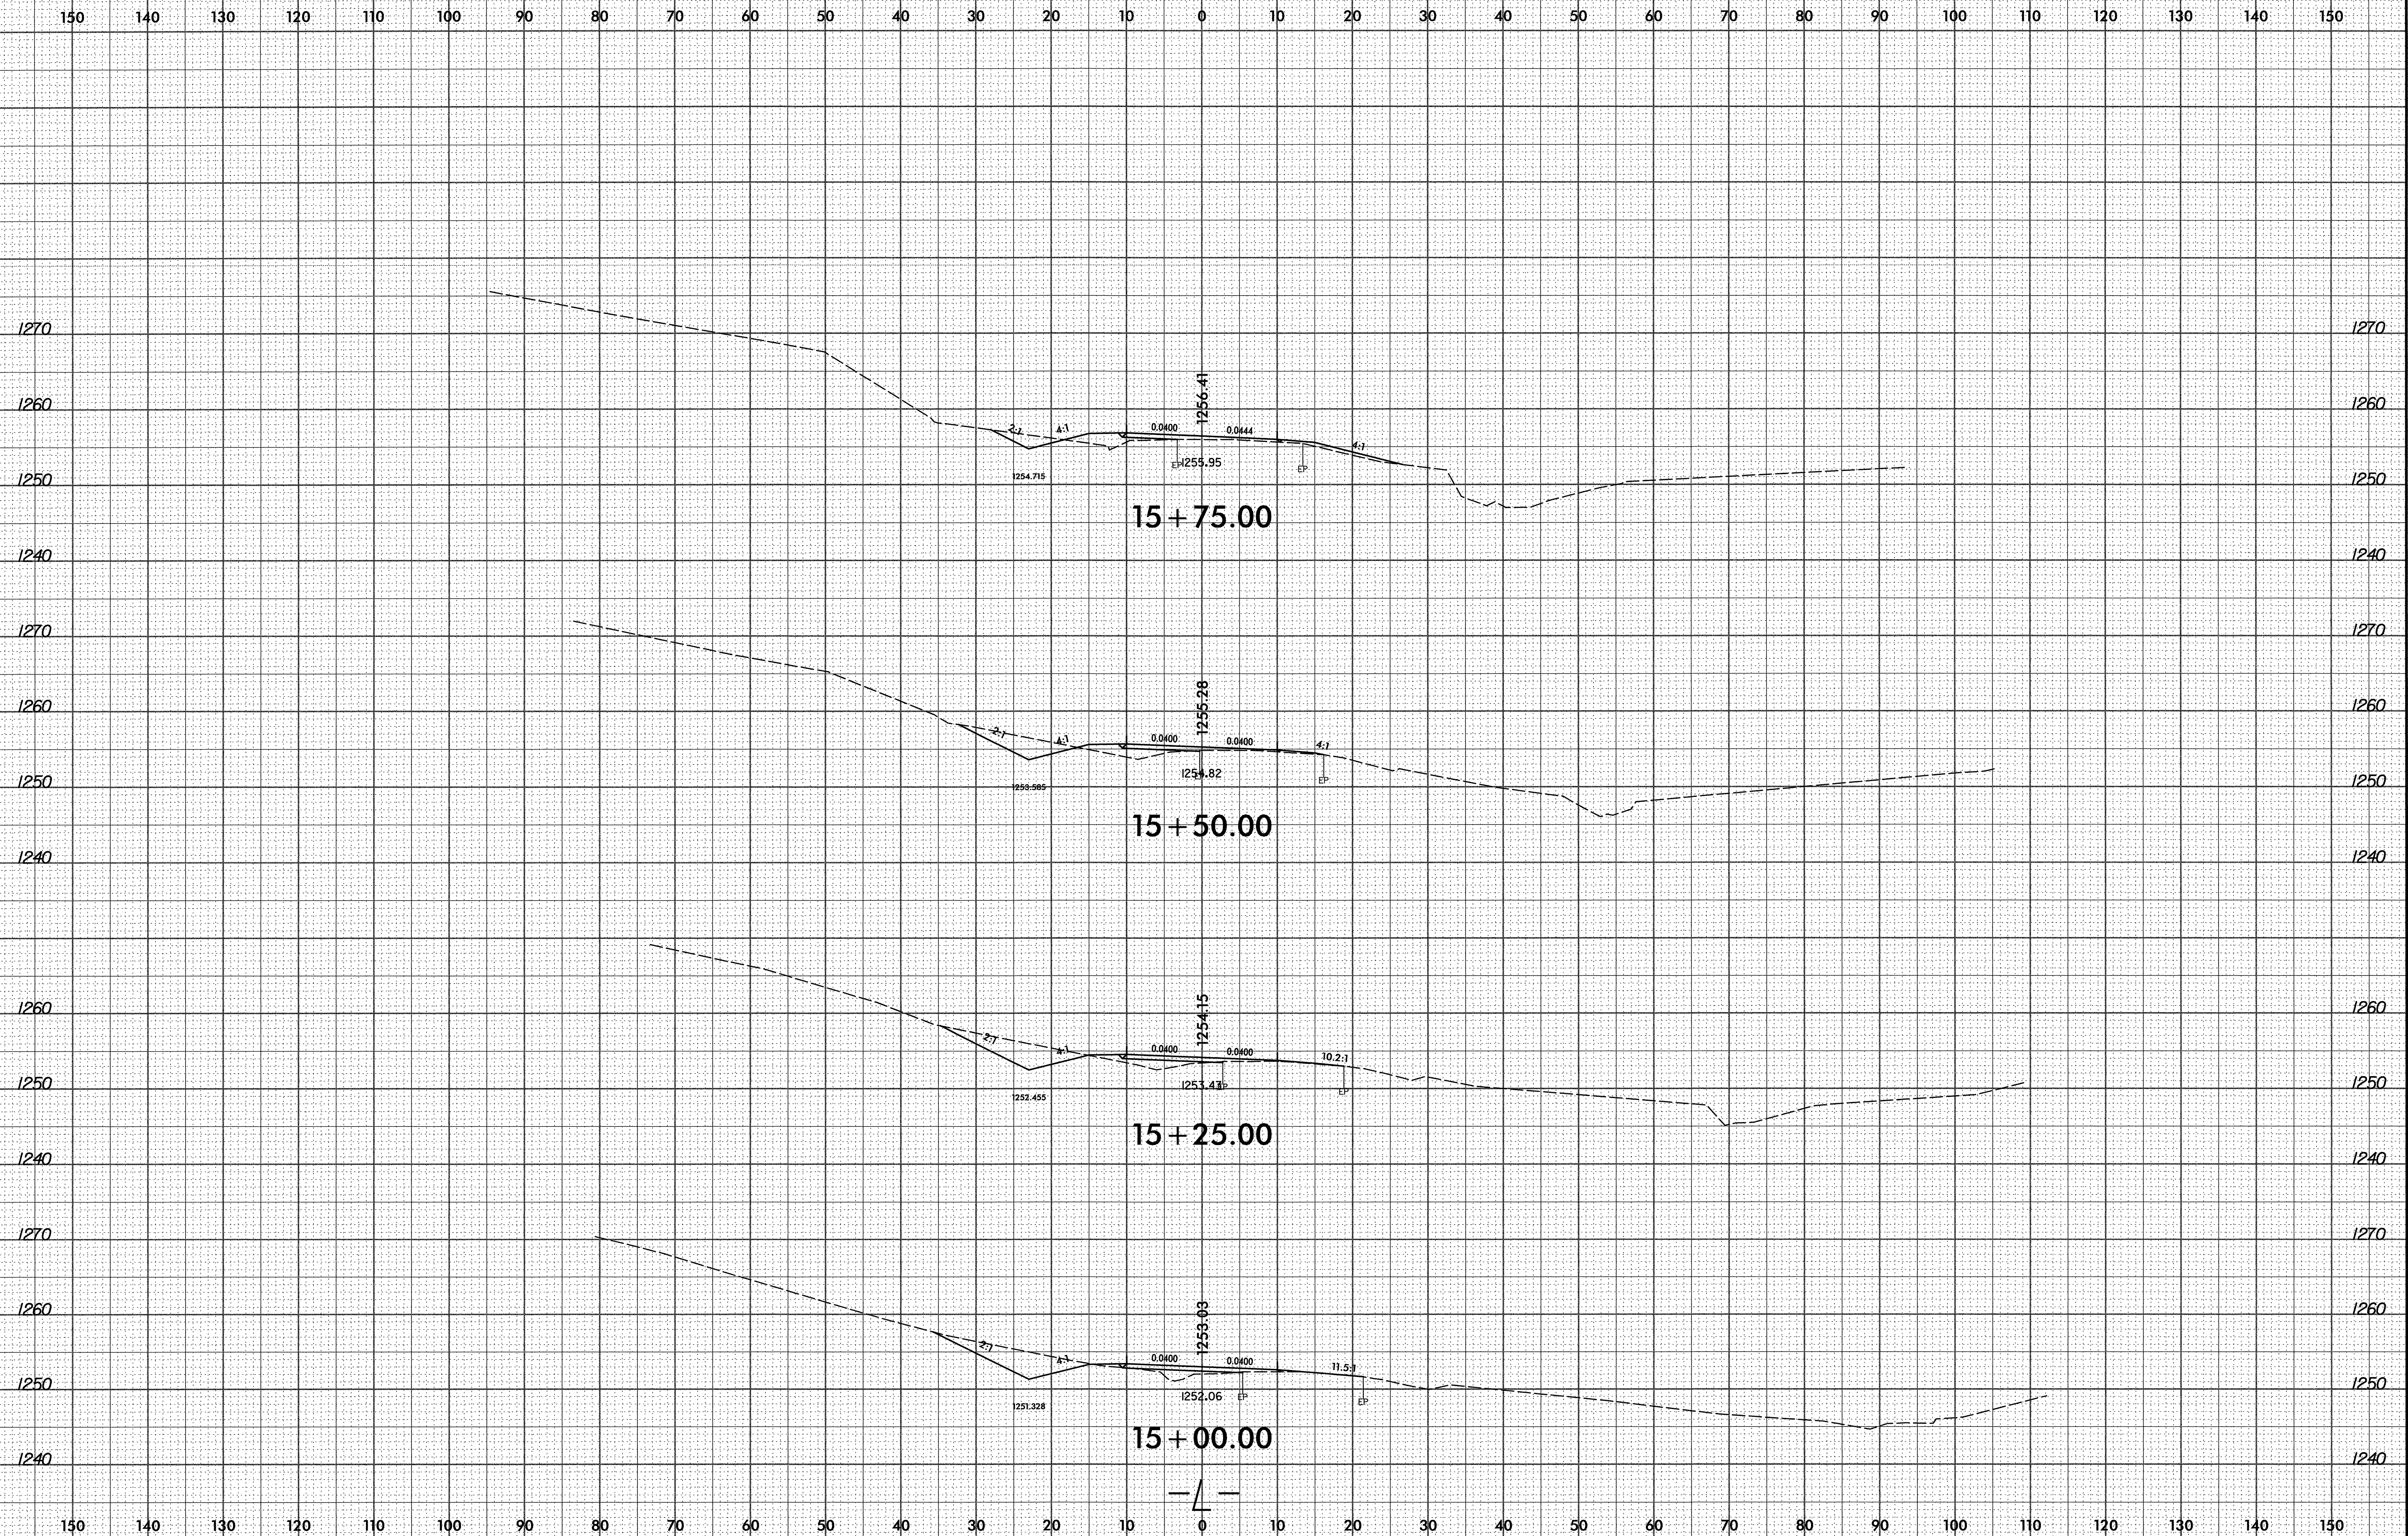


8/23/99



PROJ. REFERENCE NO.
B-4054

SHEET NO.
X-7

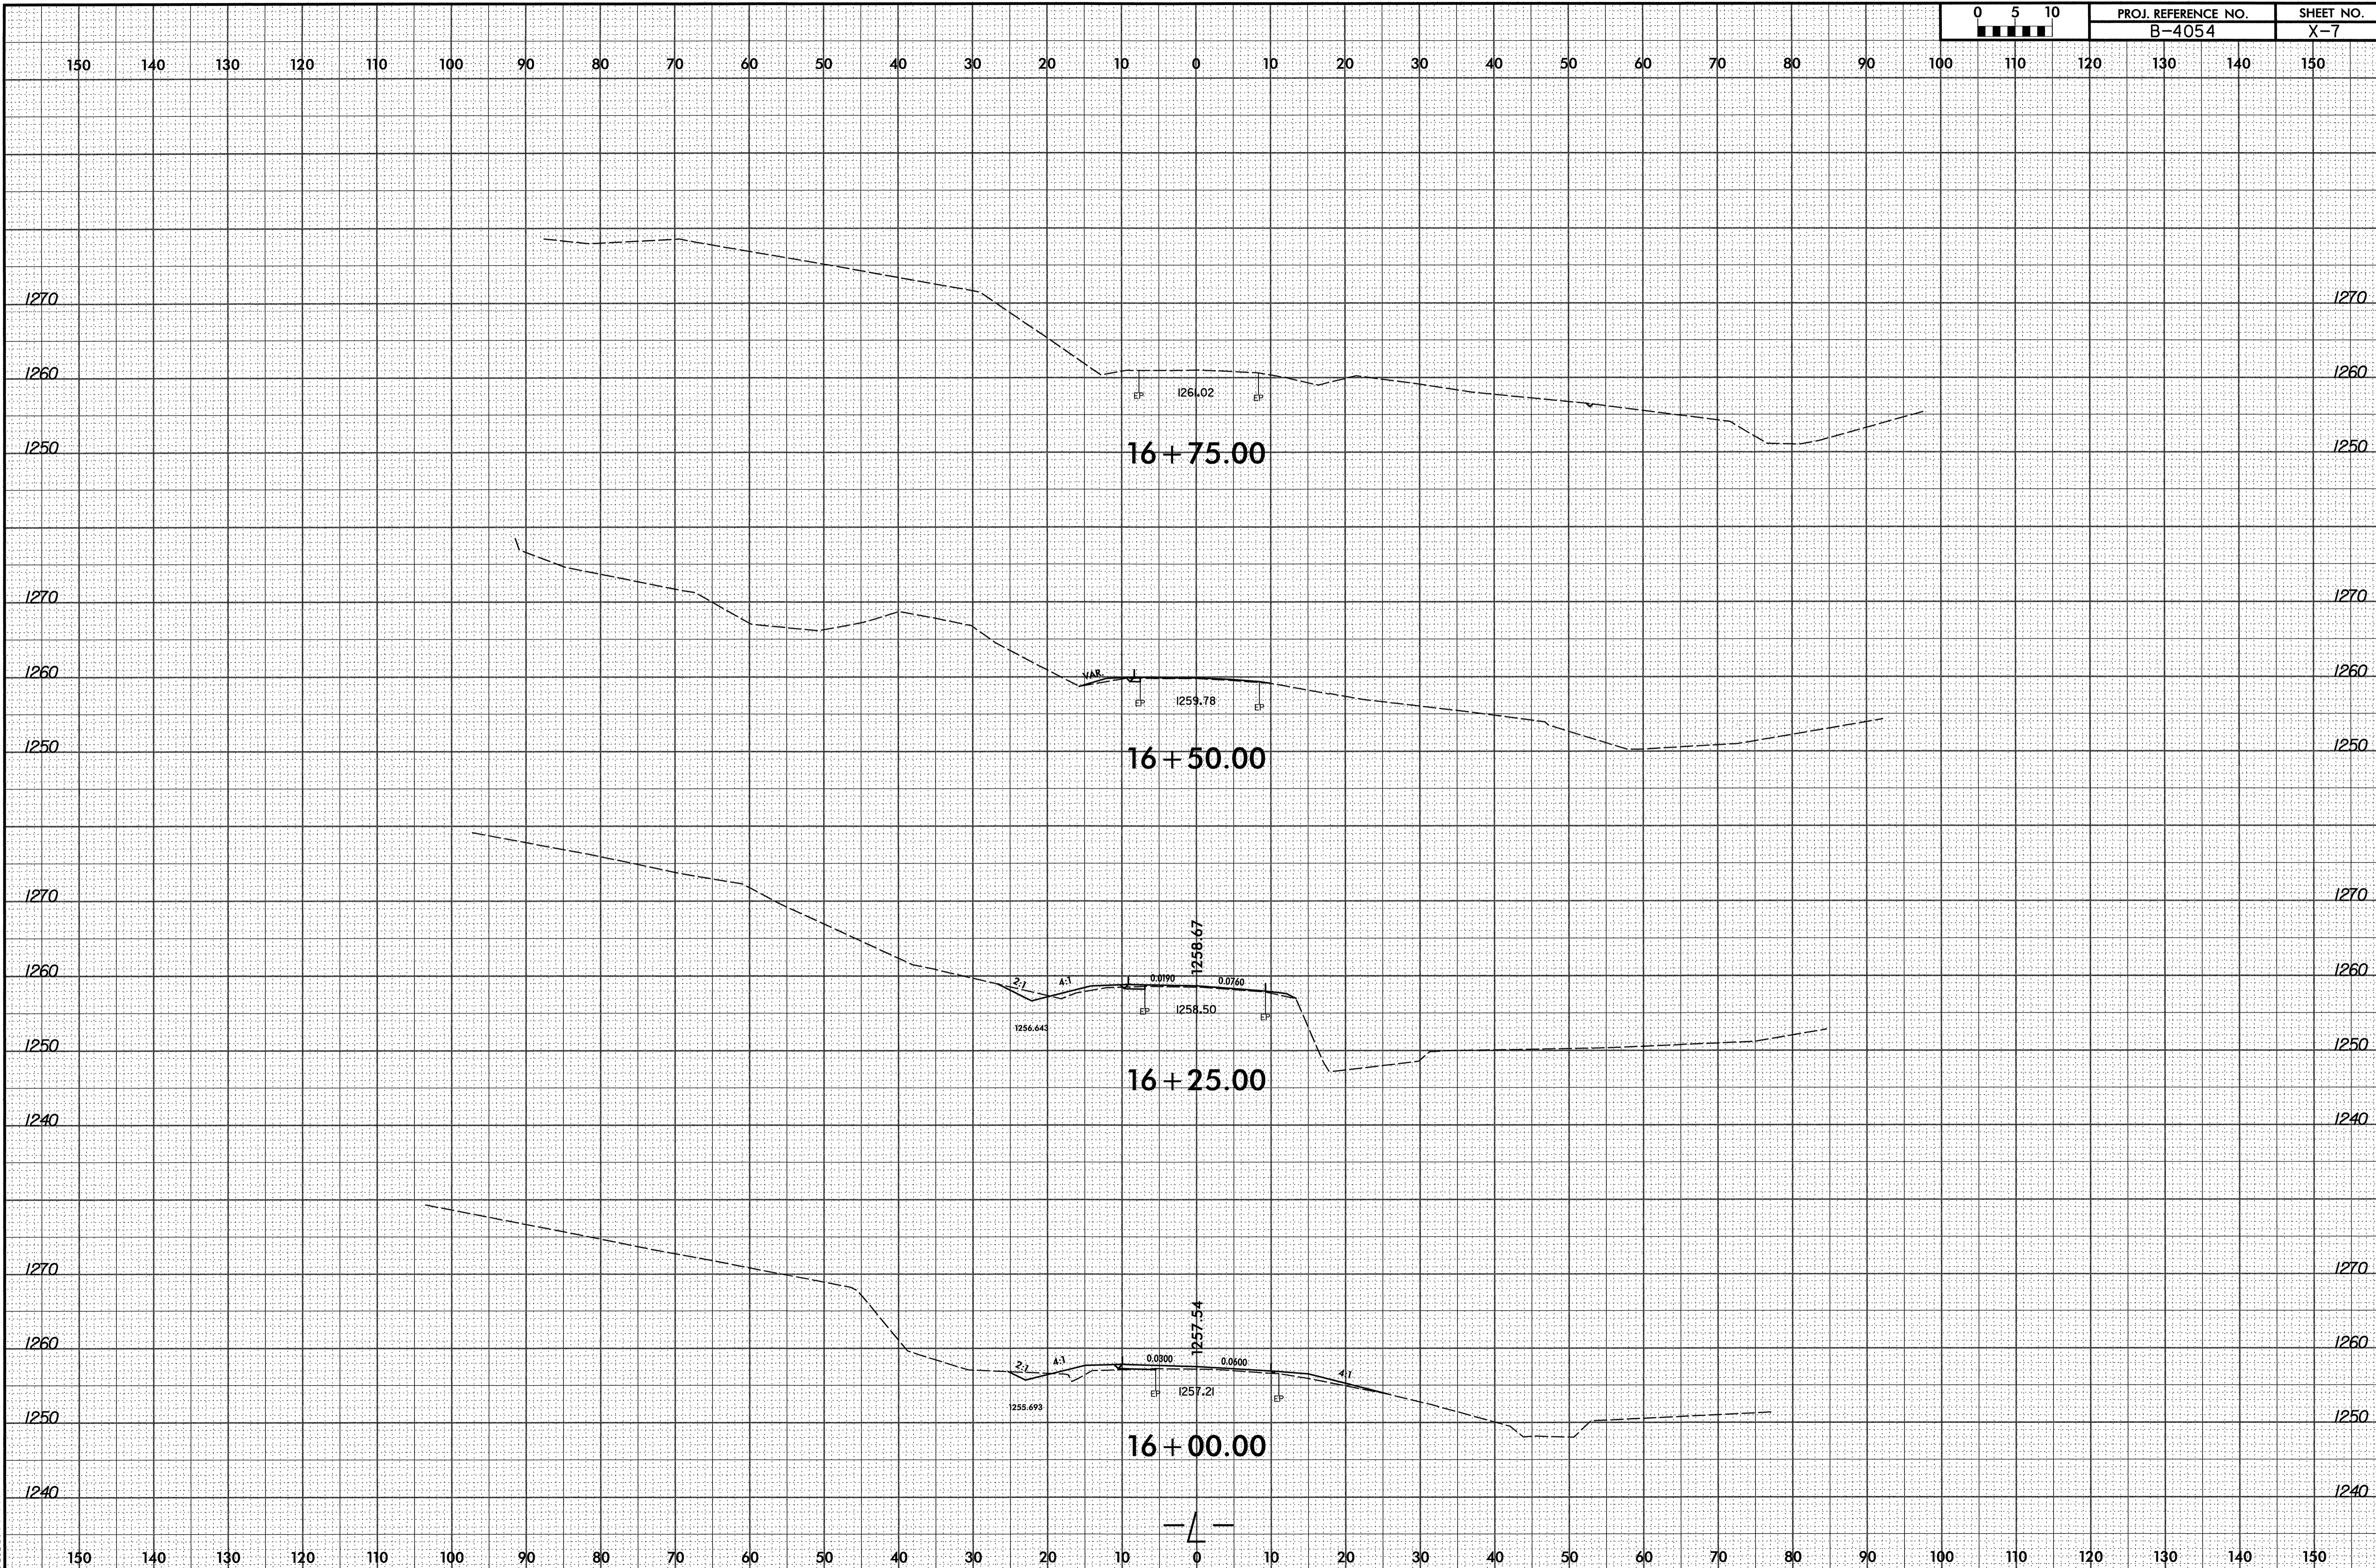

09/21/2001
2:33:58 PM
X:\sc\b4054_rdu_xpl.dgn