



SYTIME... JONSON...

8/23/99

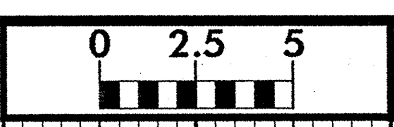

PROJ. REFERENCE NO.  
37897-B


SHEET NO.  
X-3

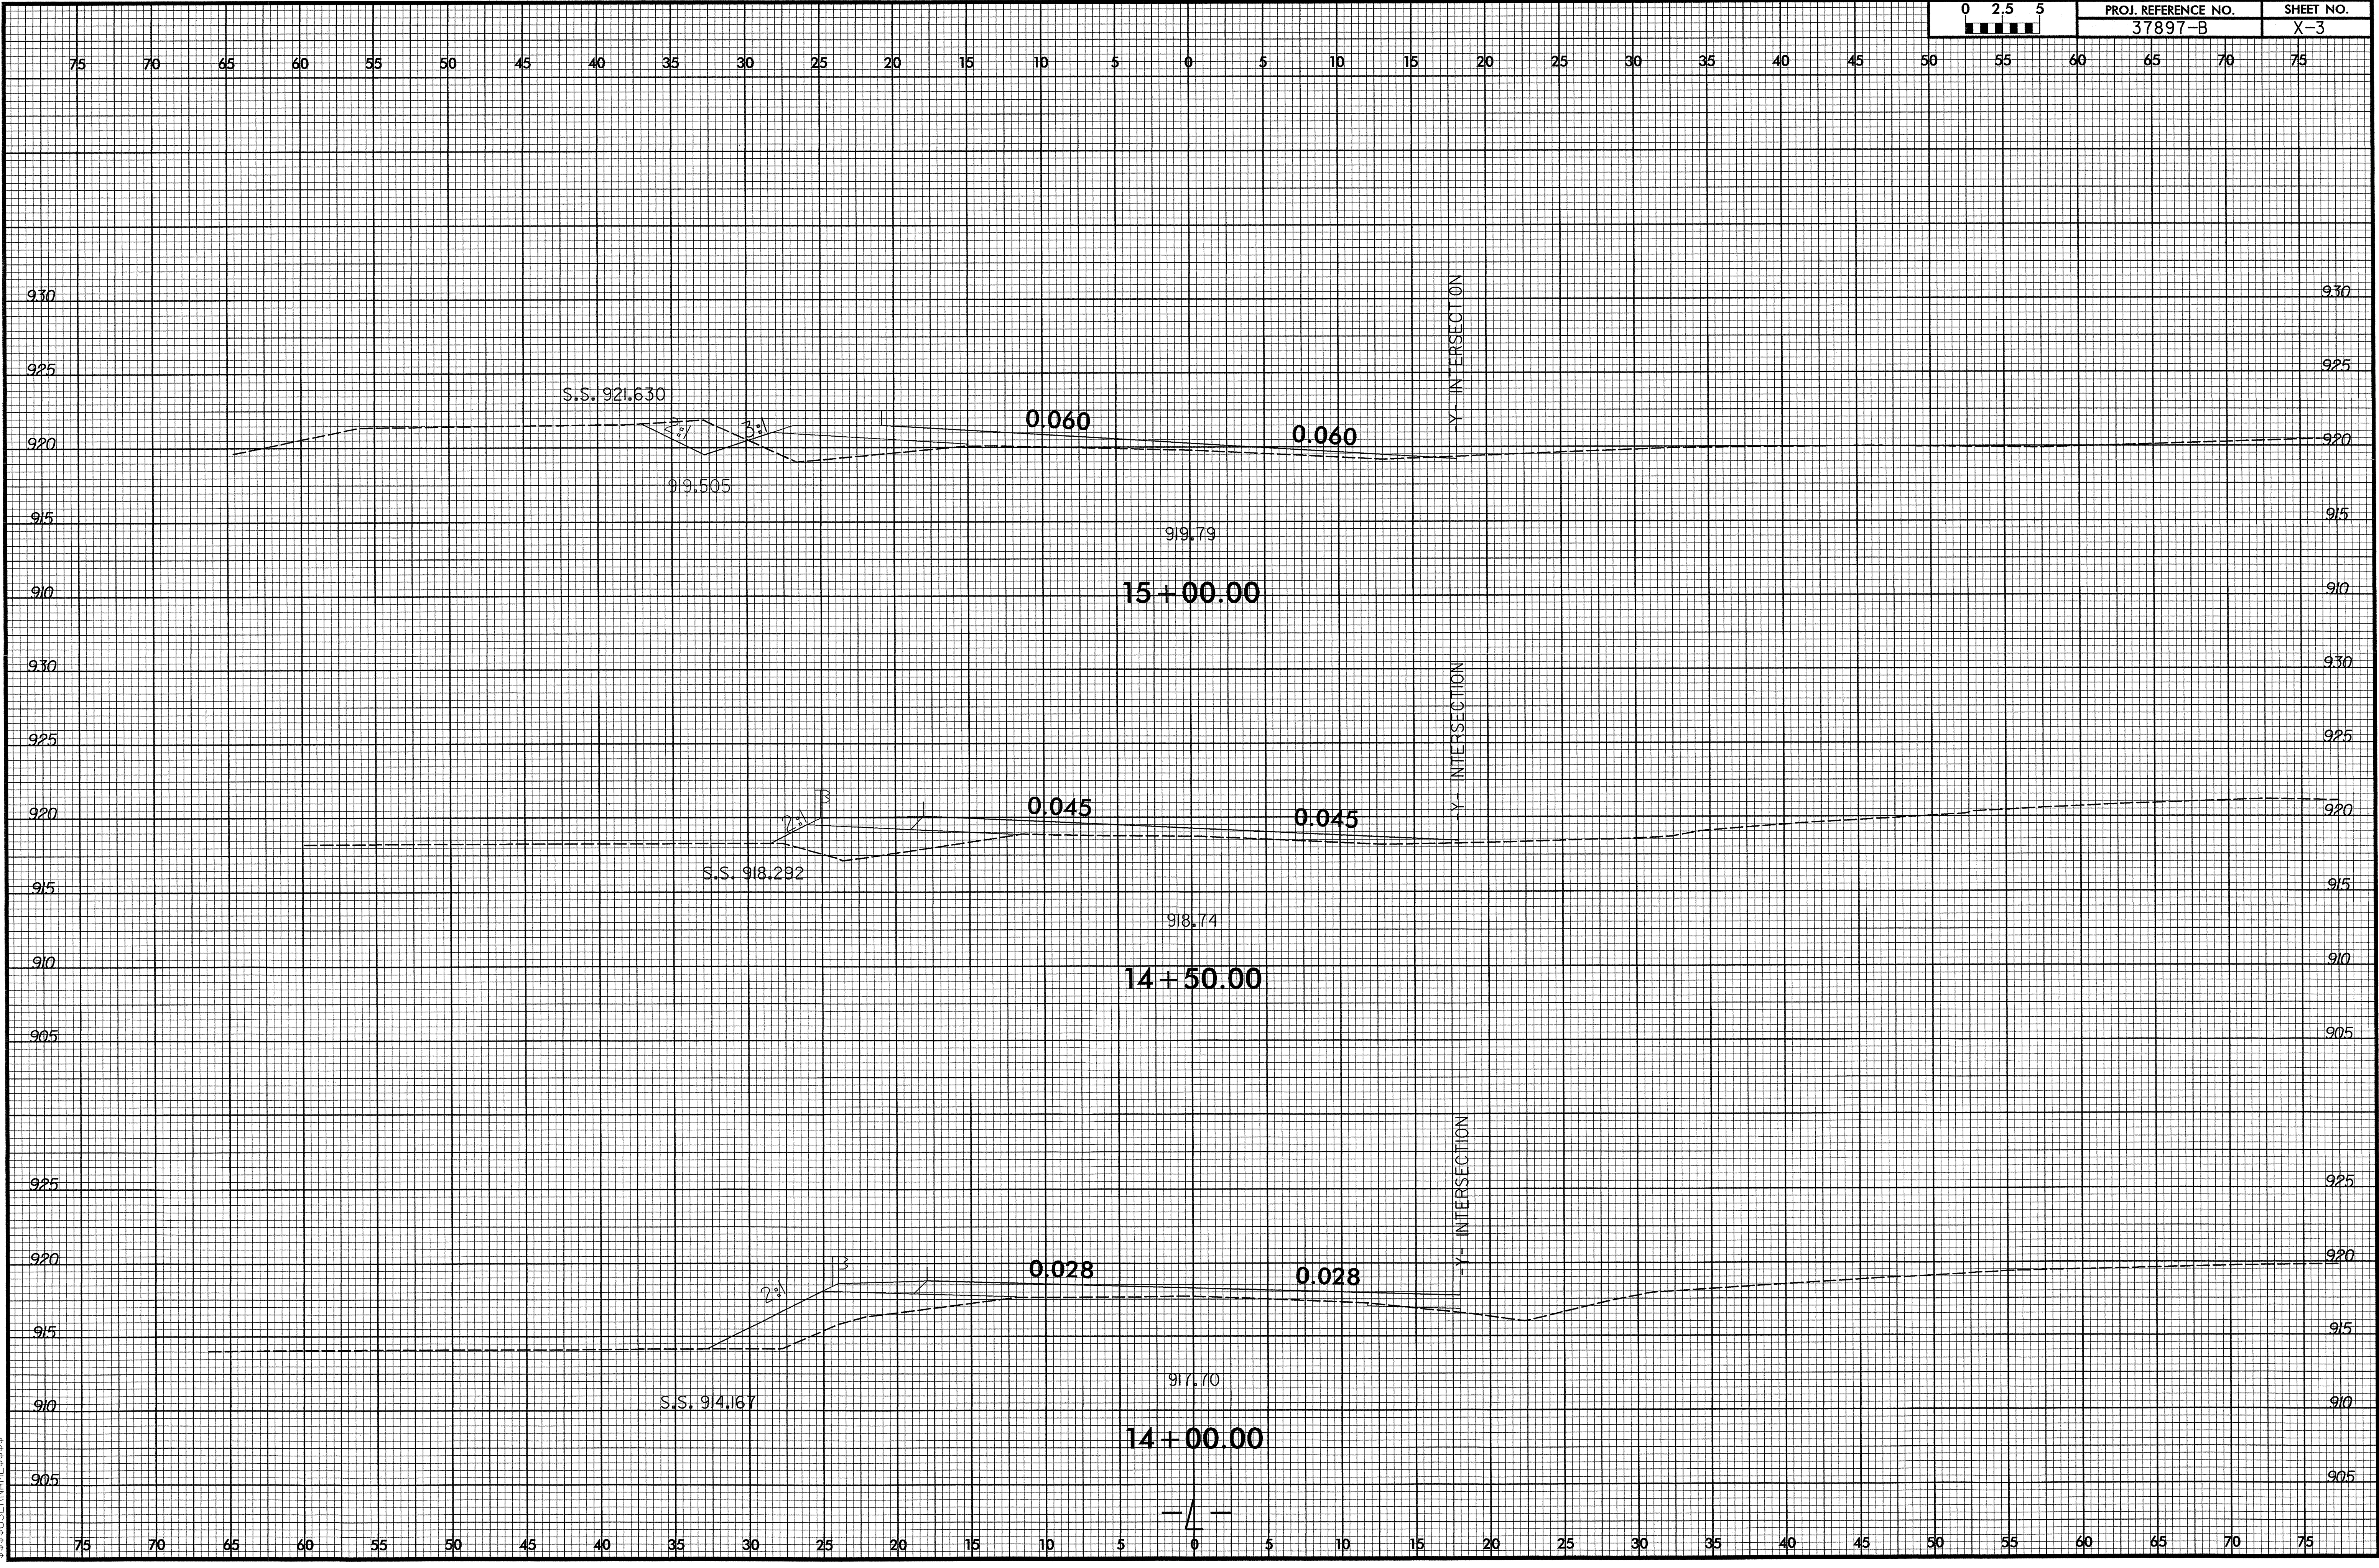



T:\P1-THRU-P2\MAX\2007\_1\_201.dwg 10/11/2007 12:57:19 PM

8/23/95

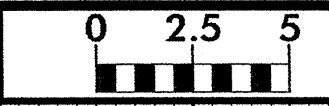


PROJ. REFERENCE NO.	SHEET NO.
37897-B	X-4

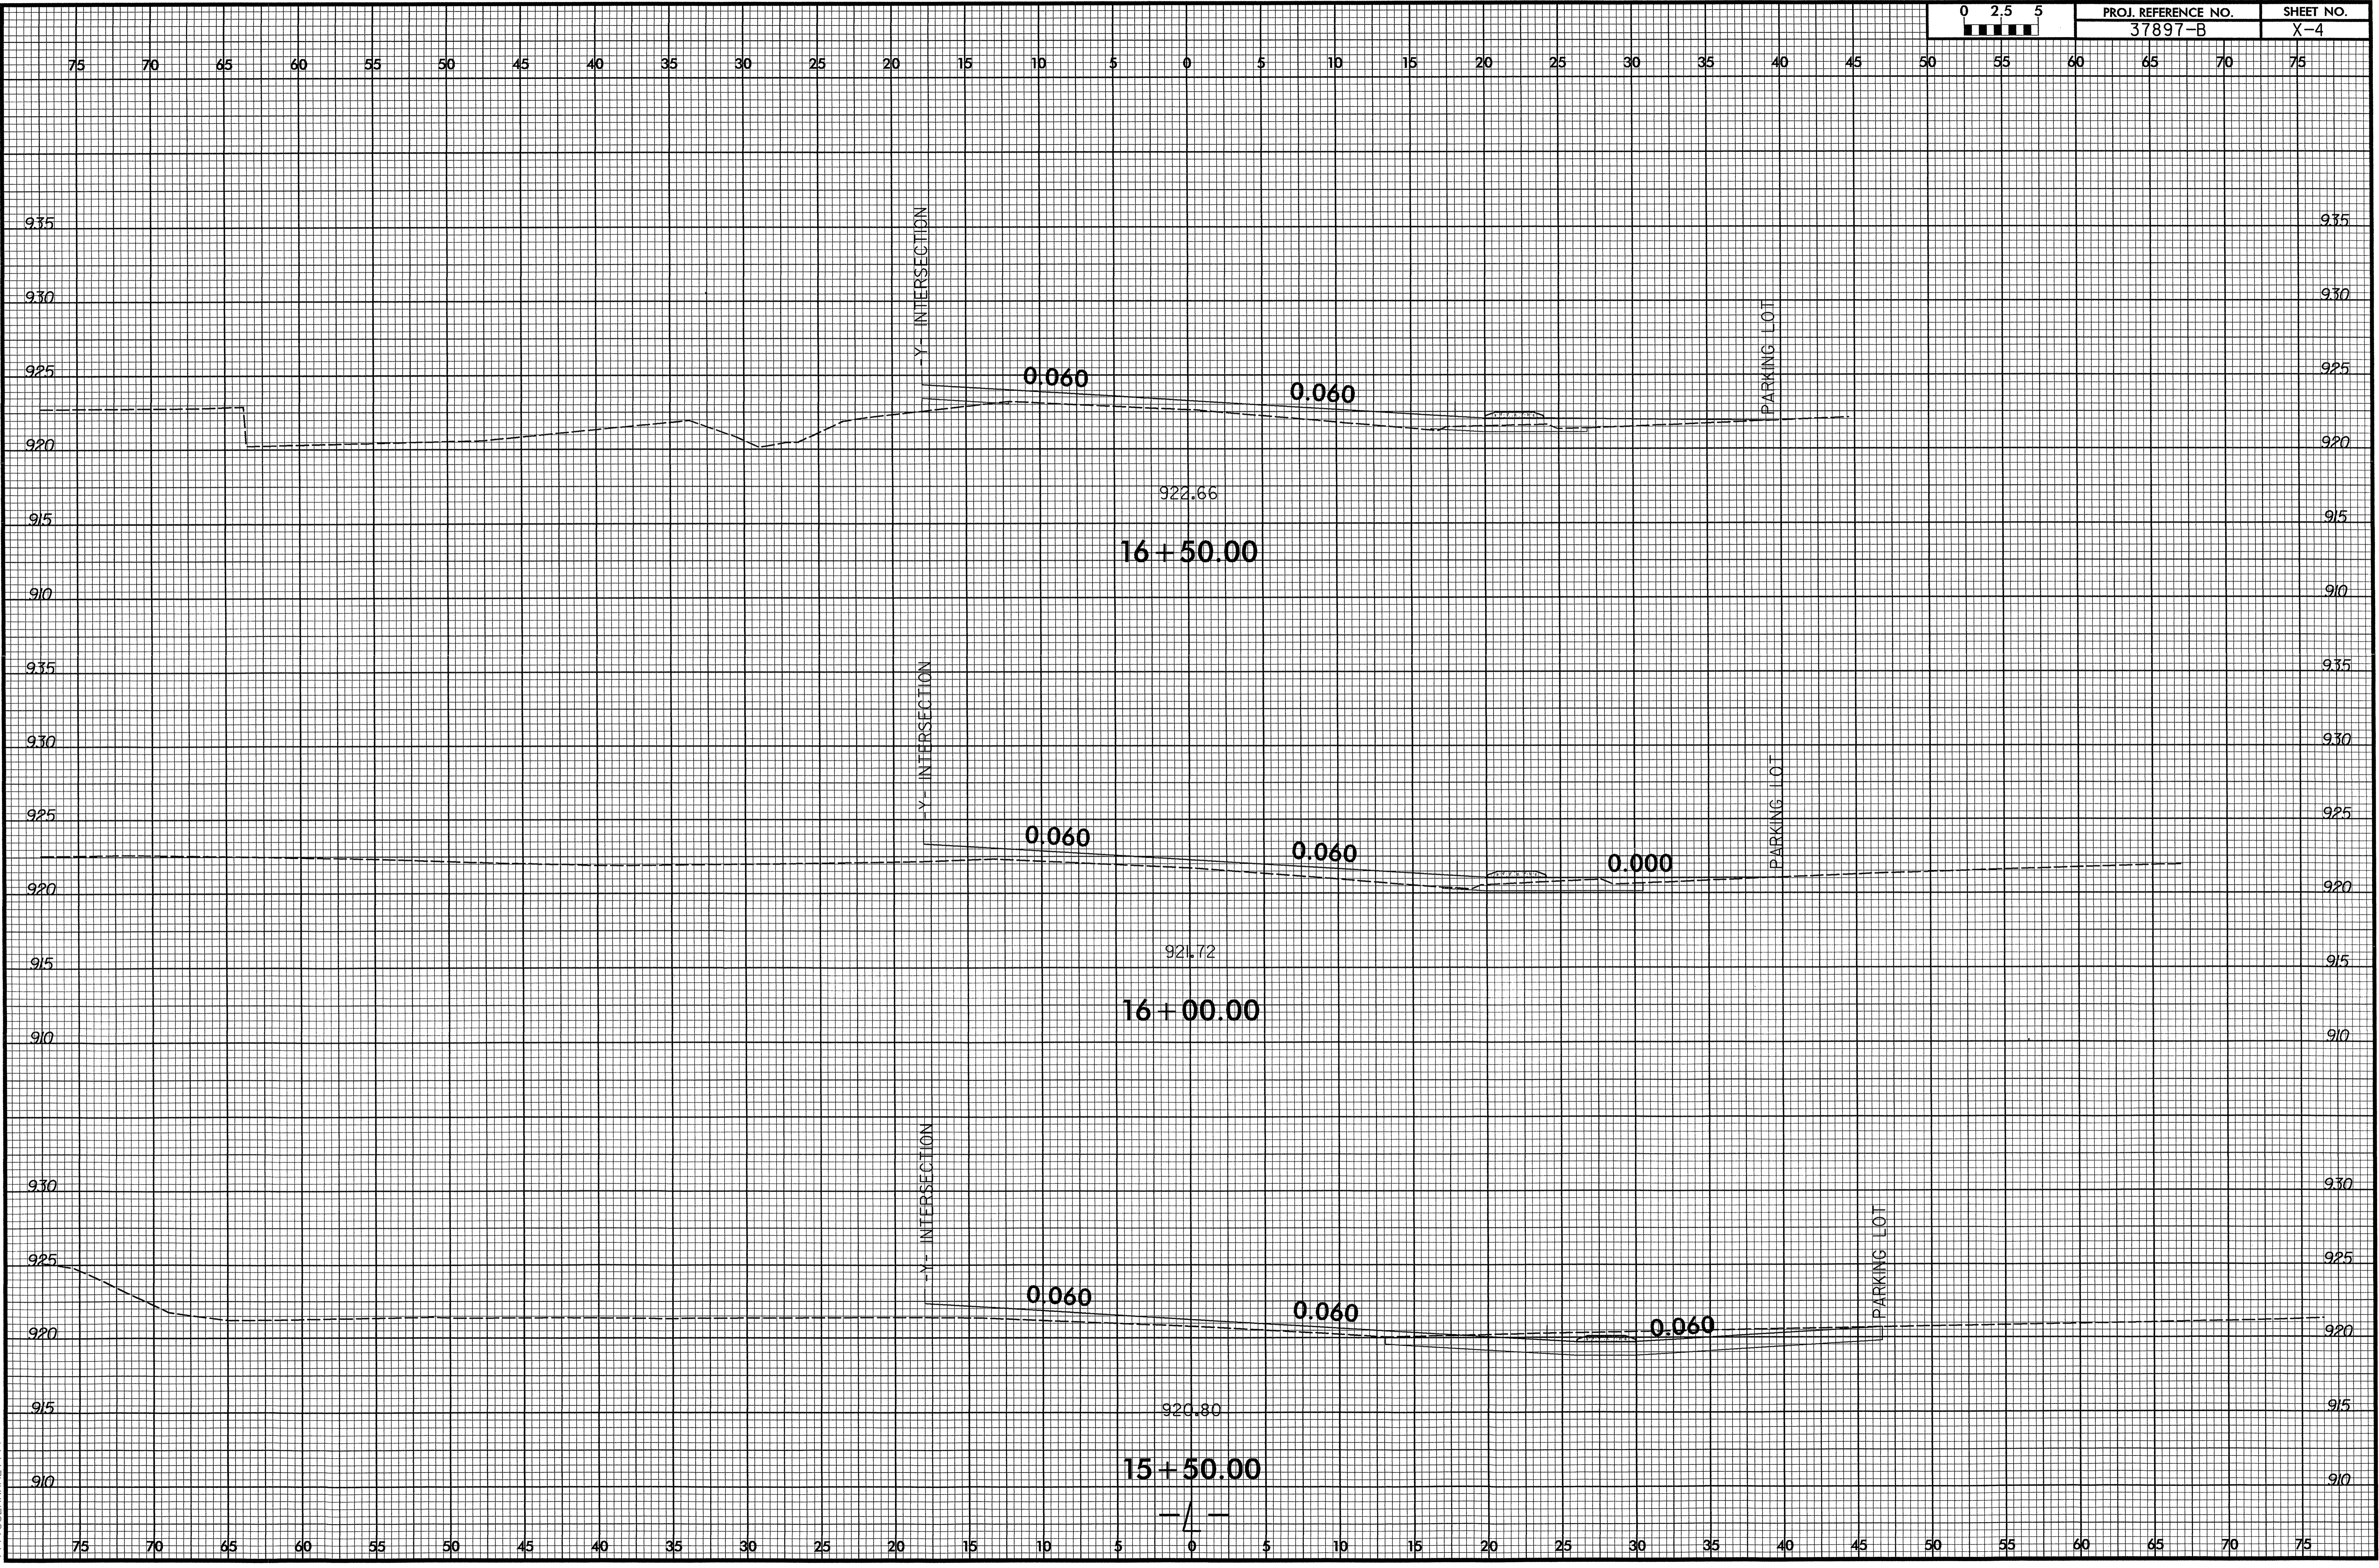


SYTIME\$\$\$\$  
DONS\$\$\$\$  
AVL\$\$\$\$  
LUS\$\$\$\$  
LLN\$\$\$\$  
\$\$\$\$

8/23/99

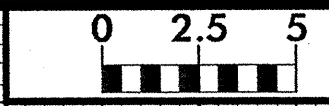

PROJ. REFERENCE NO.	SHEET NO.
37897-B	X-5

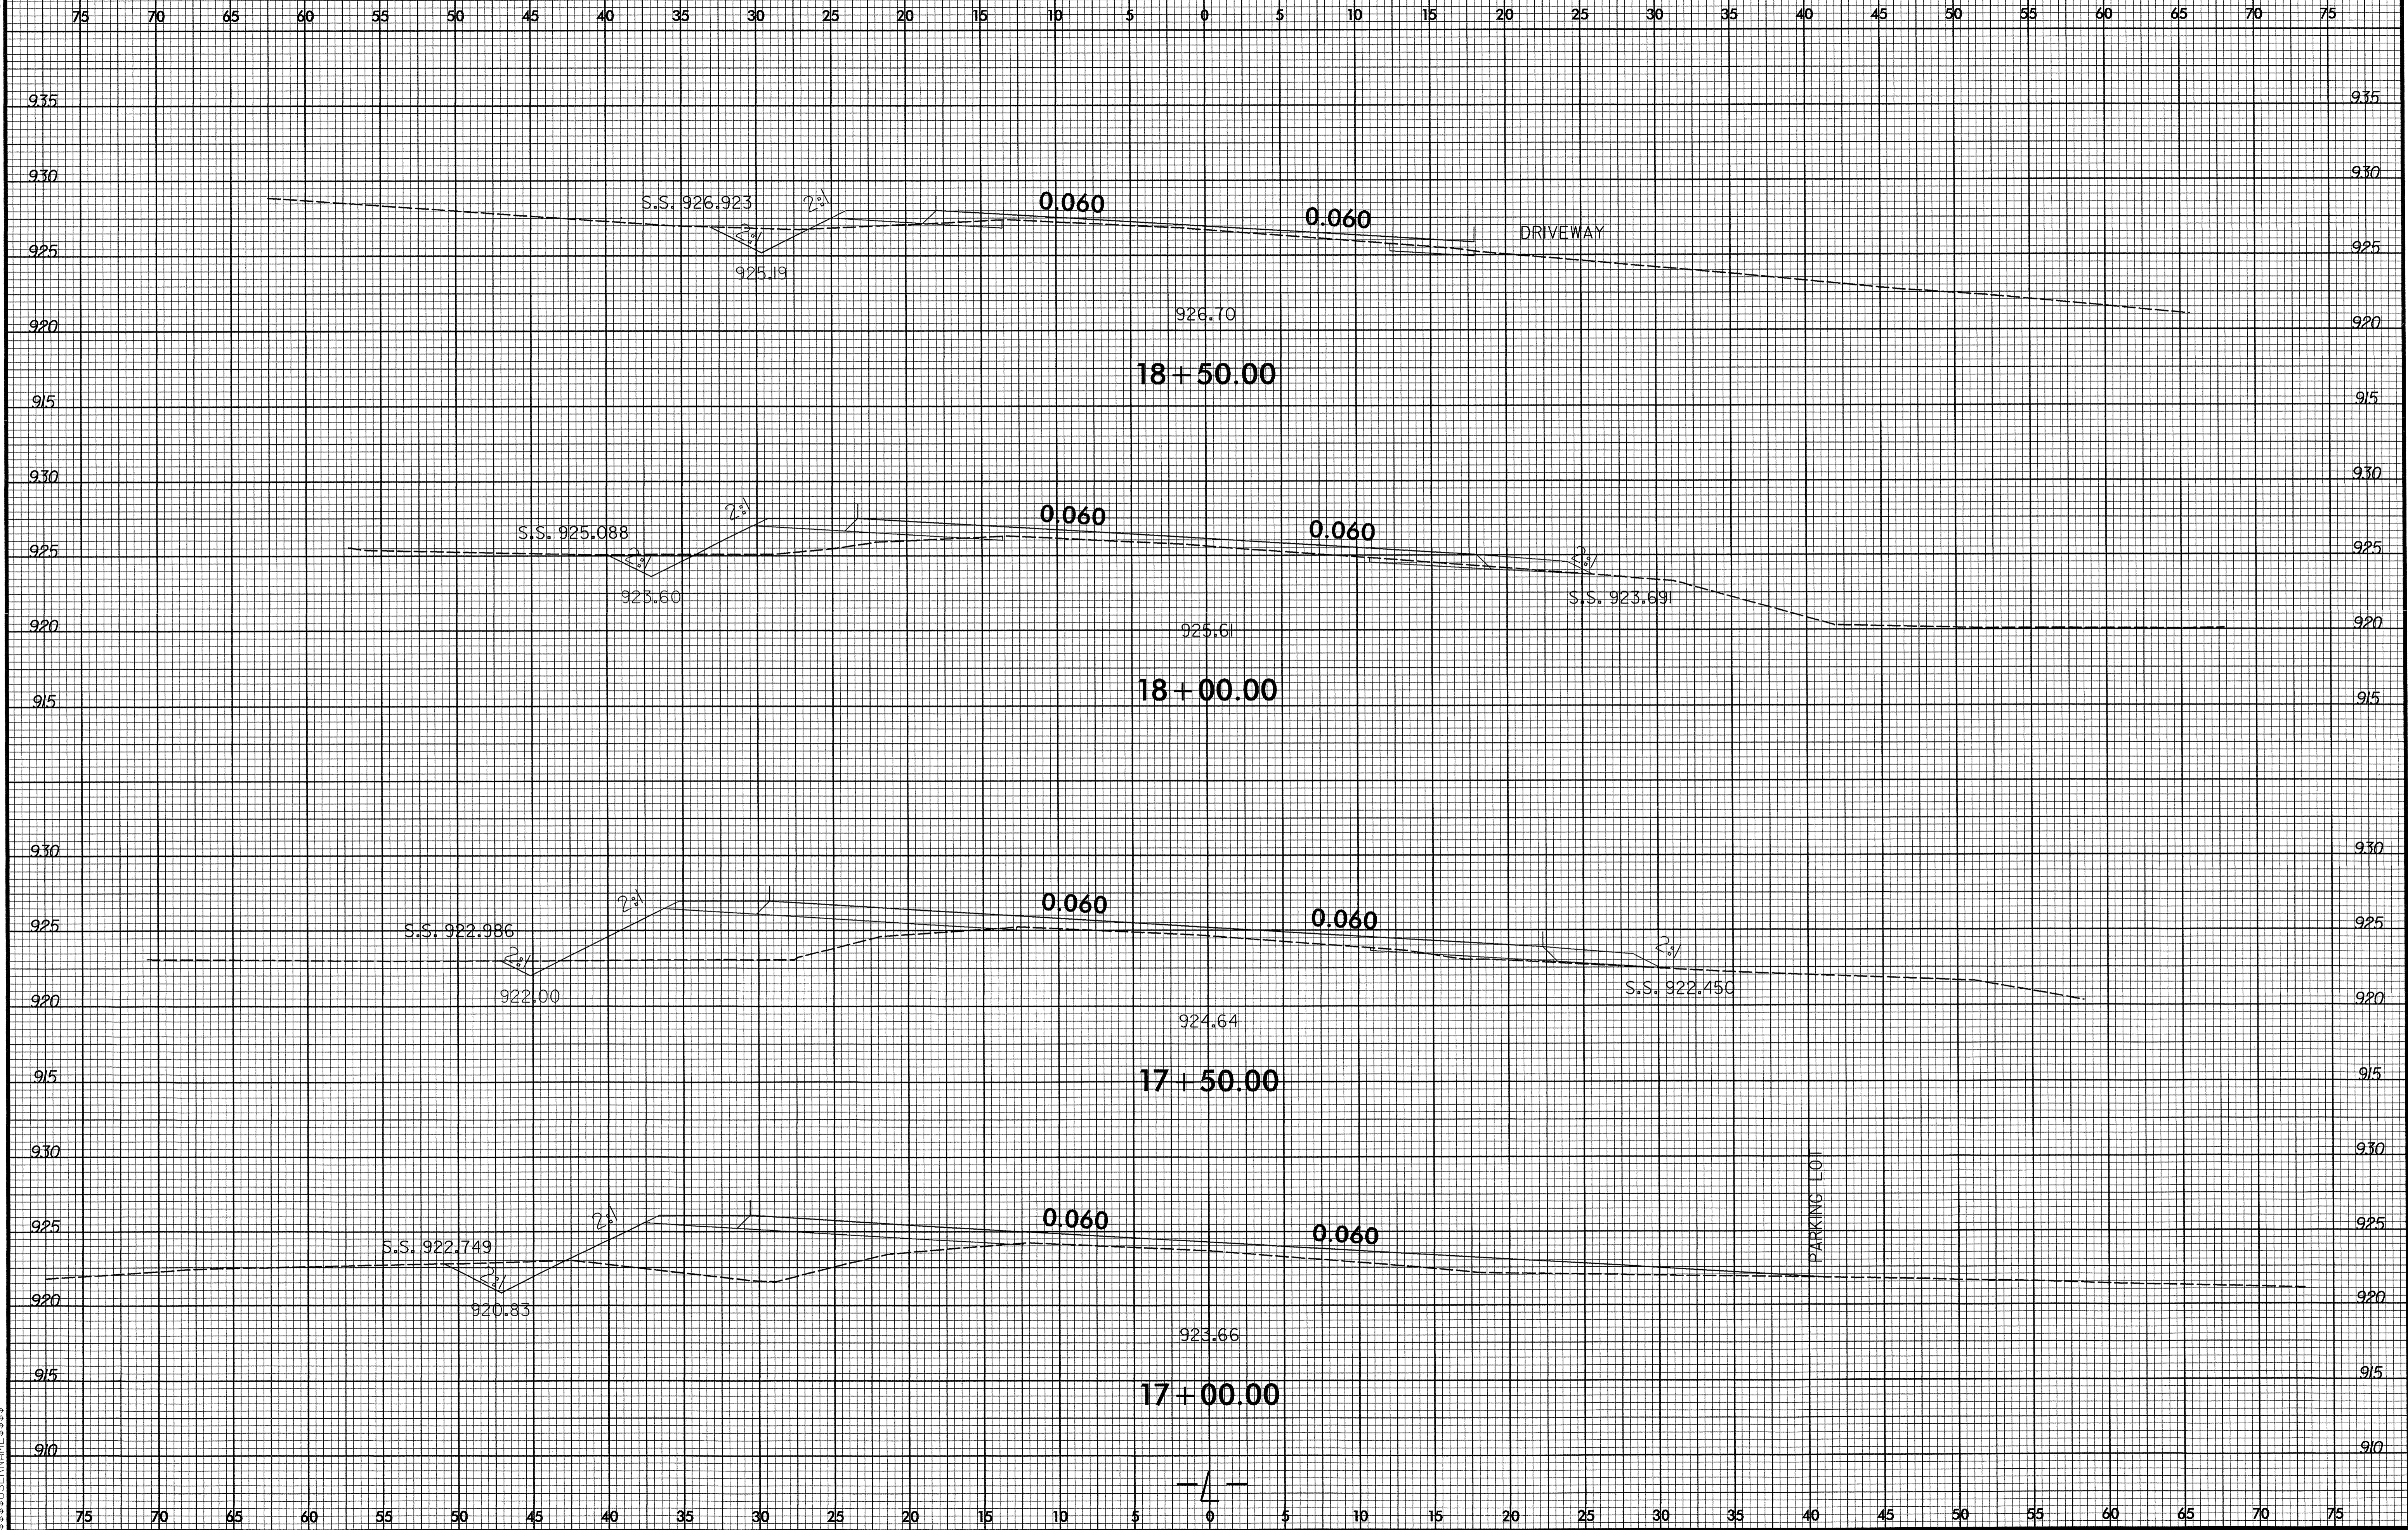


DATE PLOTTED: 10/11/2007 12:57:36 PM

FILE: F:\HD\X-7\MA2\WDR-L\_01.dgn






8/23/99

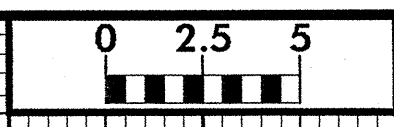

PROJ. REFERENCE NO.  
37897-B


SHEET NO.  
X-7

75 70 65 60 55 50 45 40 35 30 25 20 15 10 5 0 5 10 15 20 25 30 35 40 45 50 55 60 65 70 75

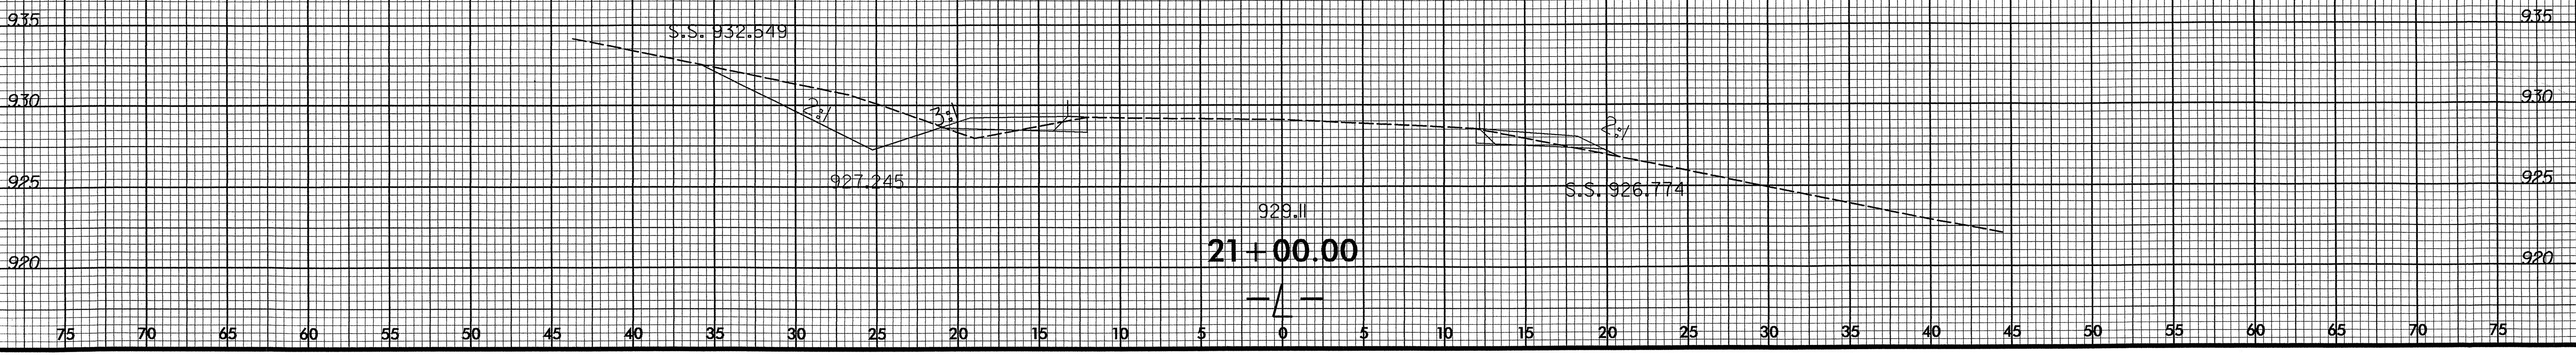


T:\X-7 THRU X-9\X-7\X-7A13049C\_L\_001.dwg 10/11/2007 12:56:01 PM

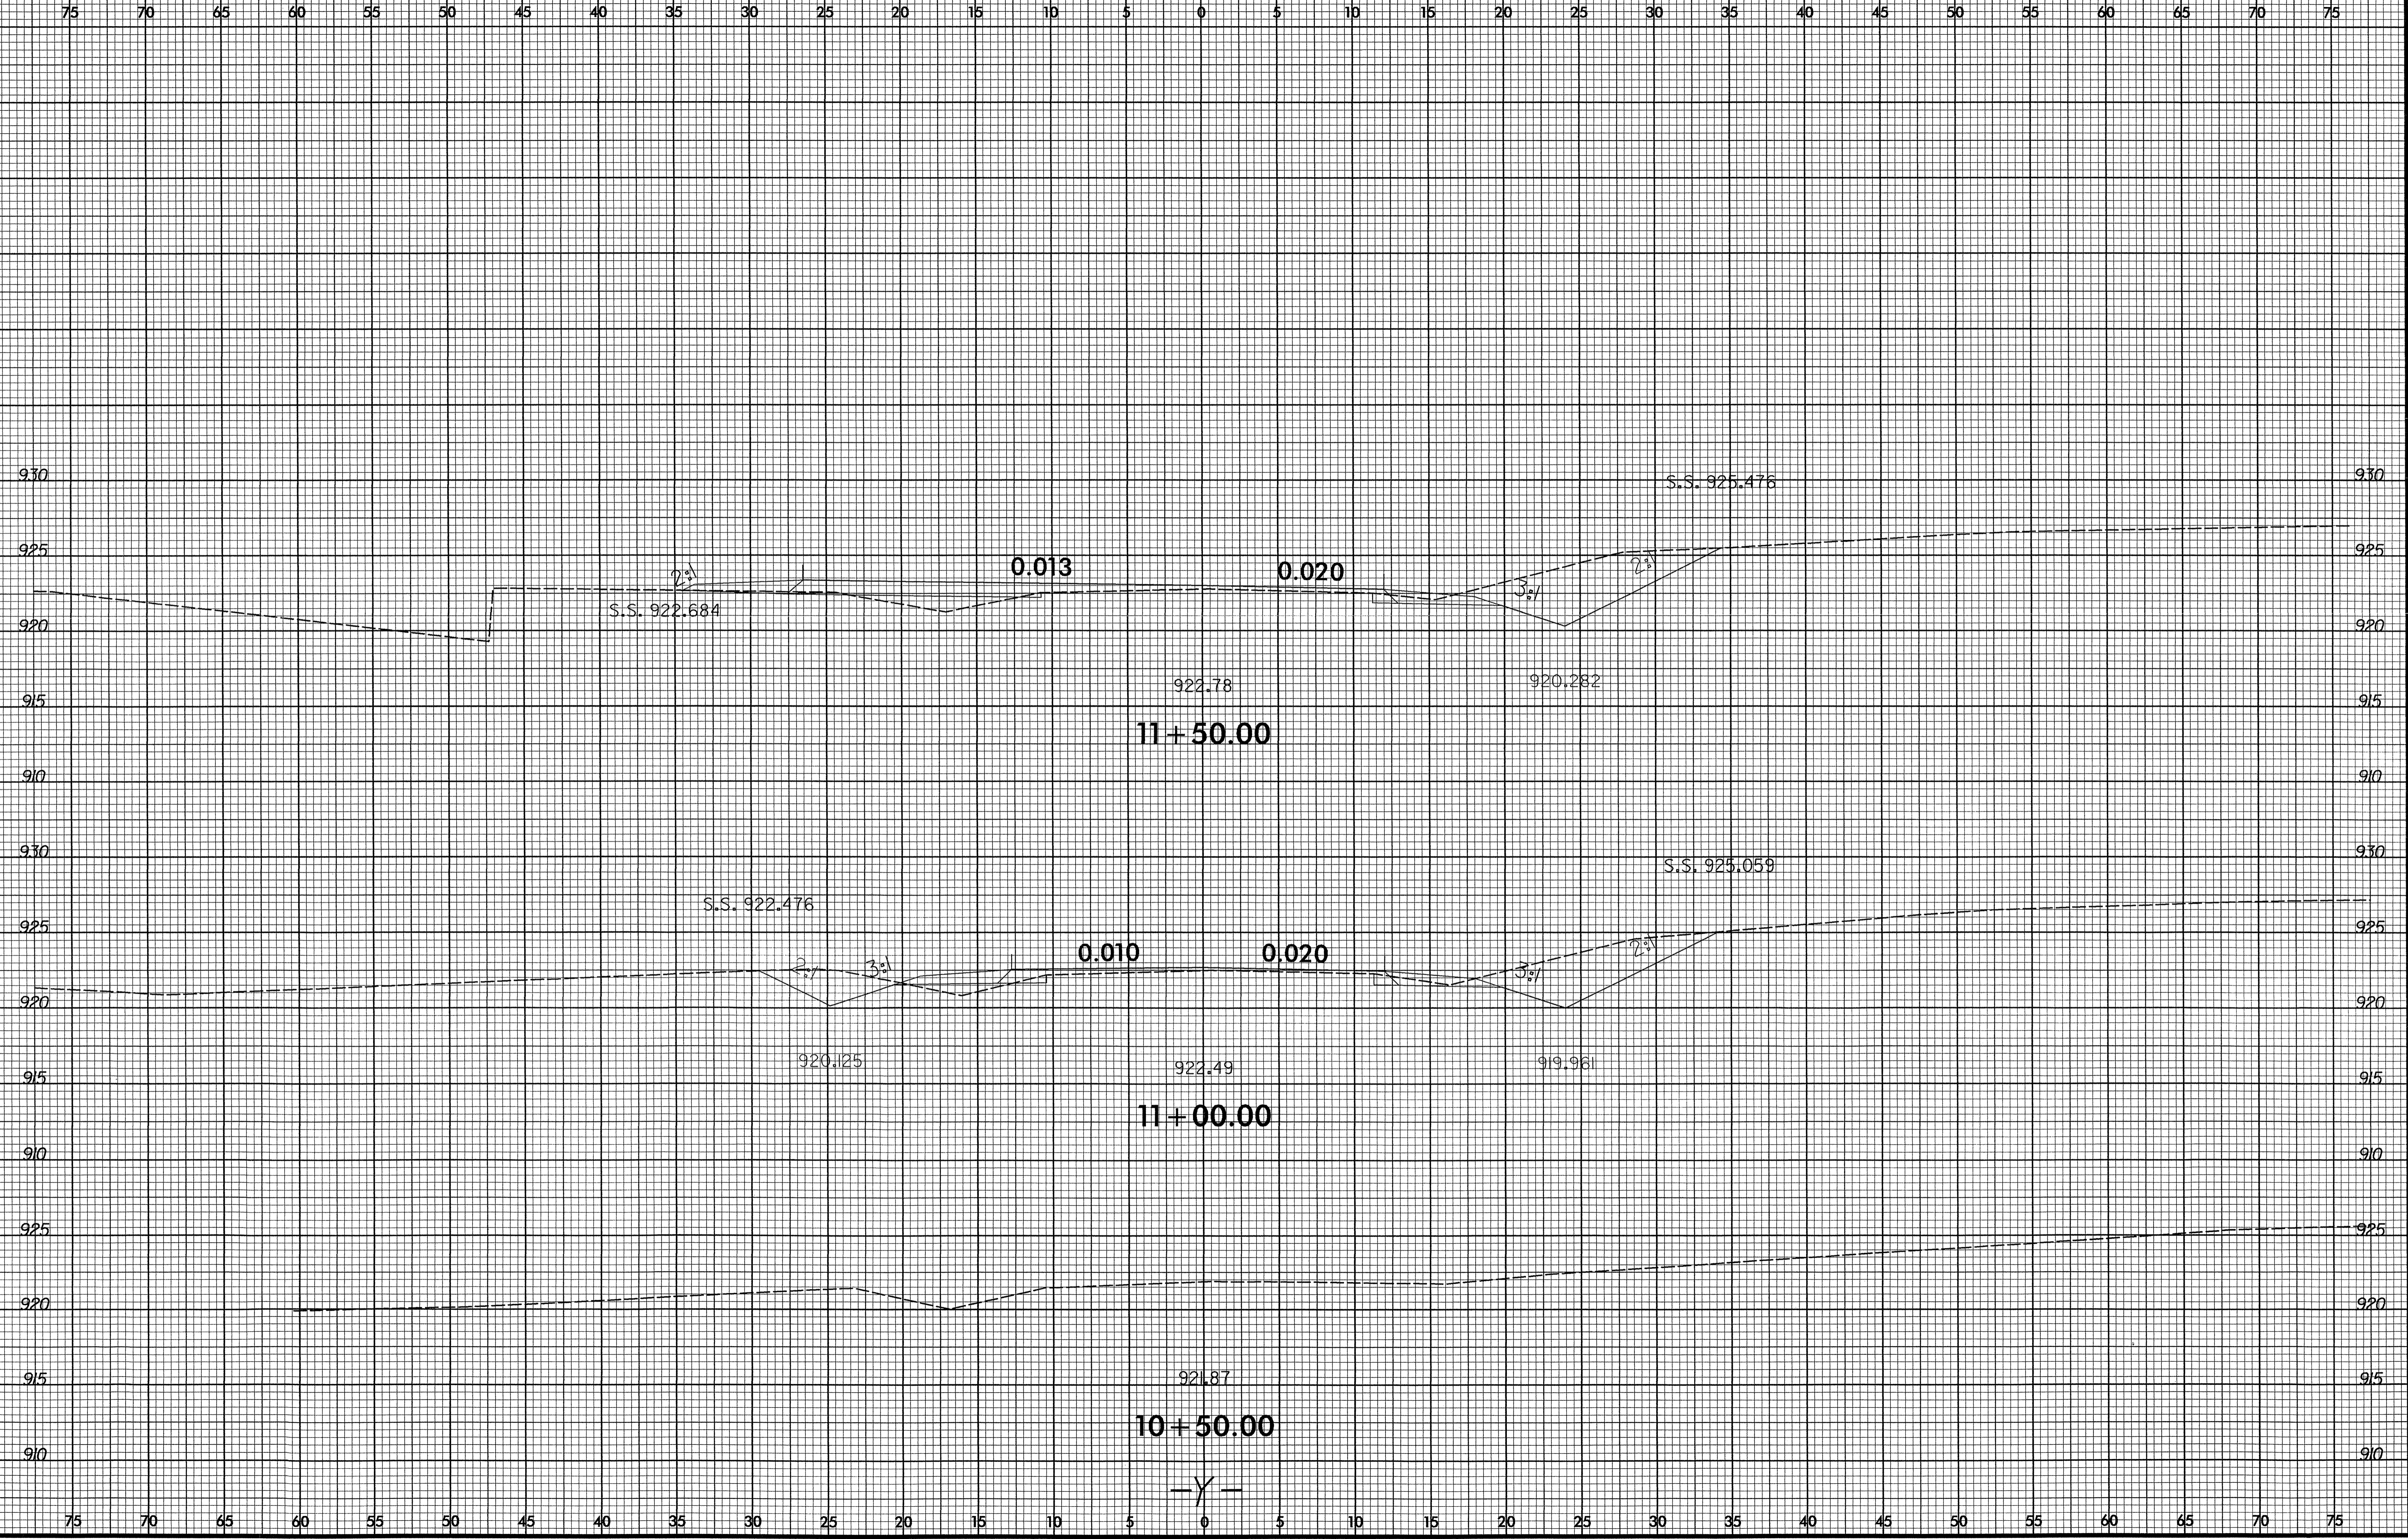

8/23/99 10:11:24 AM

8/23/99



PROJ. REFERENCE NO.  
37897-B

SHEET NO.  
X-9

75 70 65 60 55 50 45 40 35 30 25 20 15 10 5 0 5 10 15 20 25 30 35 40 45 50 55 60 65 70 75

920

915

910

919.49  
**13+00.00**

935

930

925

0.020

0.020

S.S. 923.200

920

915

921.52  
**12+50.00**

910

L- INTERSECTION

L- INTERSECTION

DRIVEWAY

935

930

925

0.020

0.020

920

915

922.50  
**12+00.00**

910


Y

75 70 65 60 55 50 45 40 35 30 25 20 15 10 5 0 5 10 15 20 25 30 35 40 45 50 55 60 65 70 75


SYSTEMS TIME

10/11/2007 12:55:30 PM

8/23/99

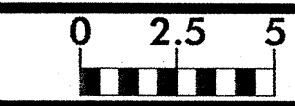


PROJ. REFERENCE NO.	SHEET NO.
37897-B	X-10

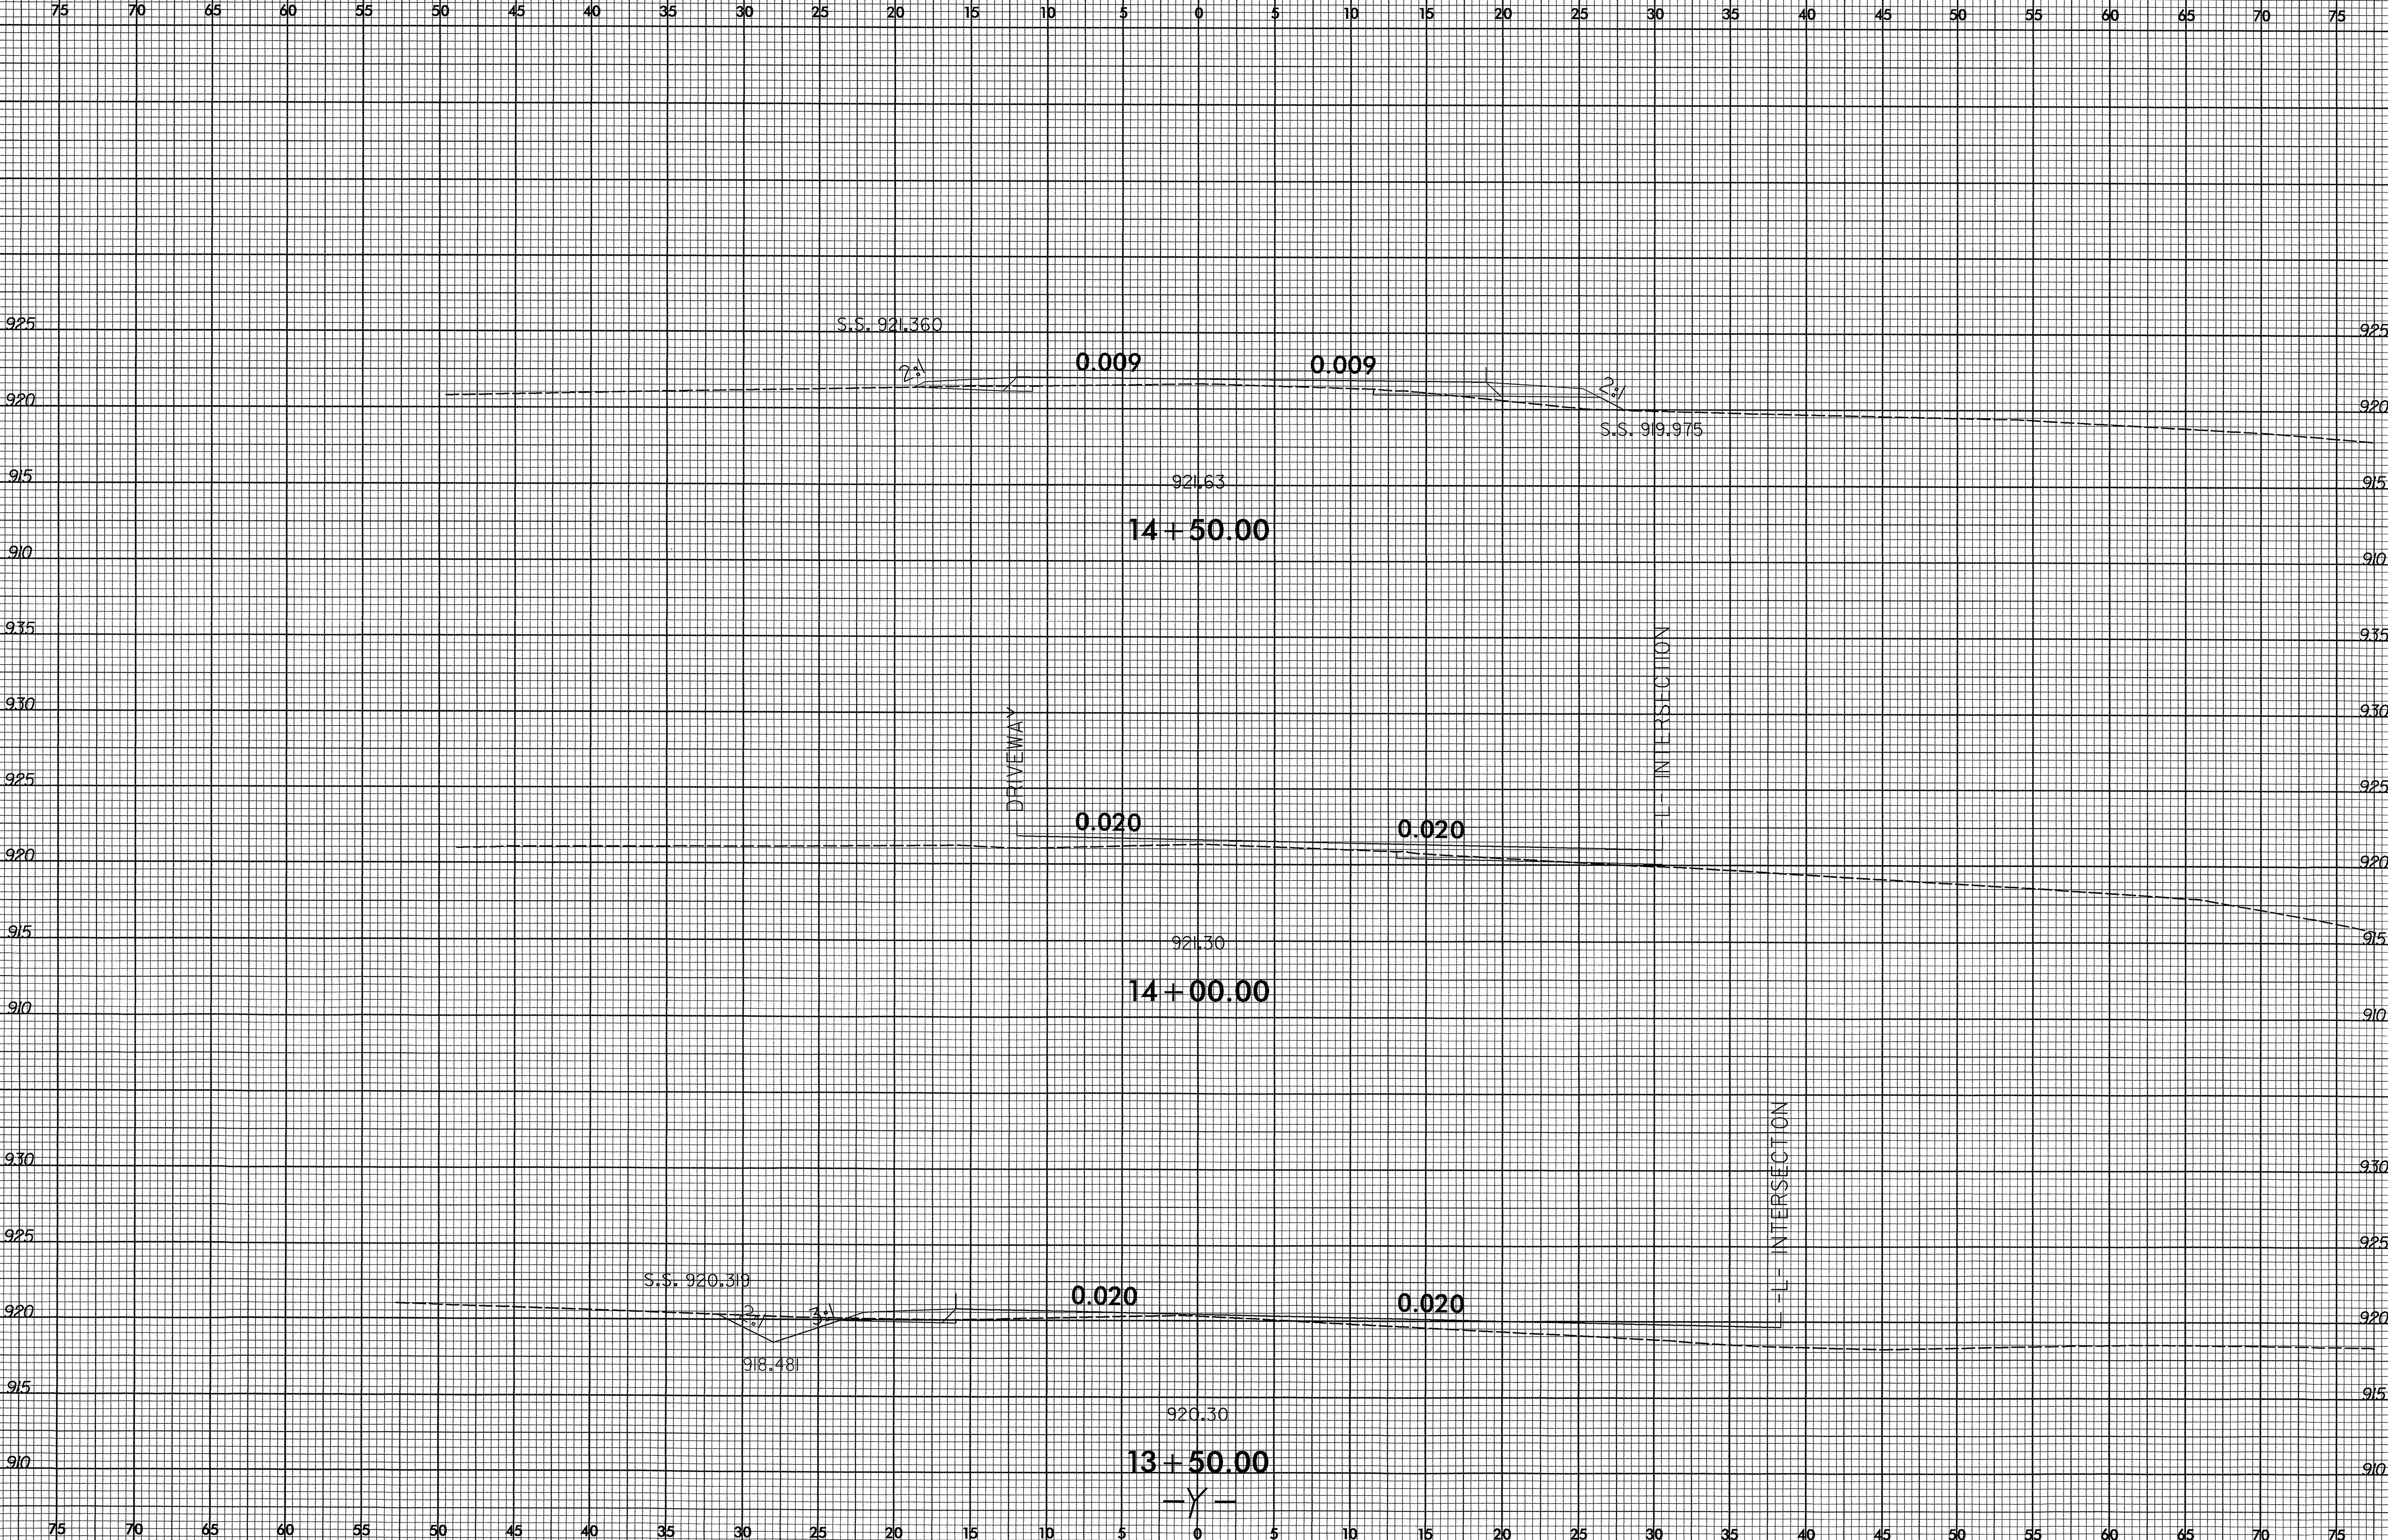

8/23/99


8/23/99

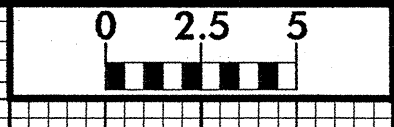

PROJ. REFERENCE NO.  
37897-B

SHEET NO.  
X-11

75 70 65 60 55 50 45 40 35 30 25 20 15 10 5 0 5 10 15 20 25 30 35 40 45 50 55 60 65 70 75

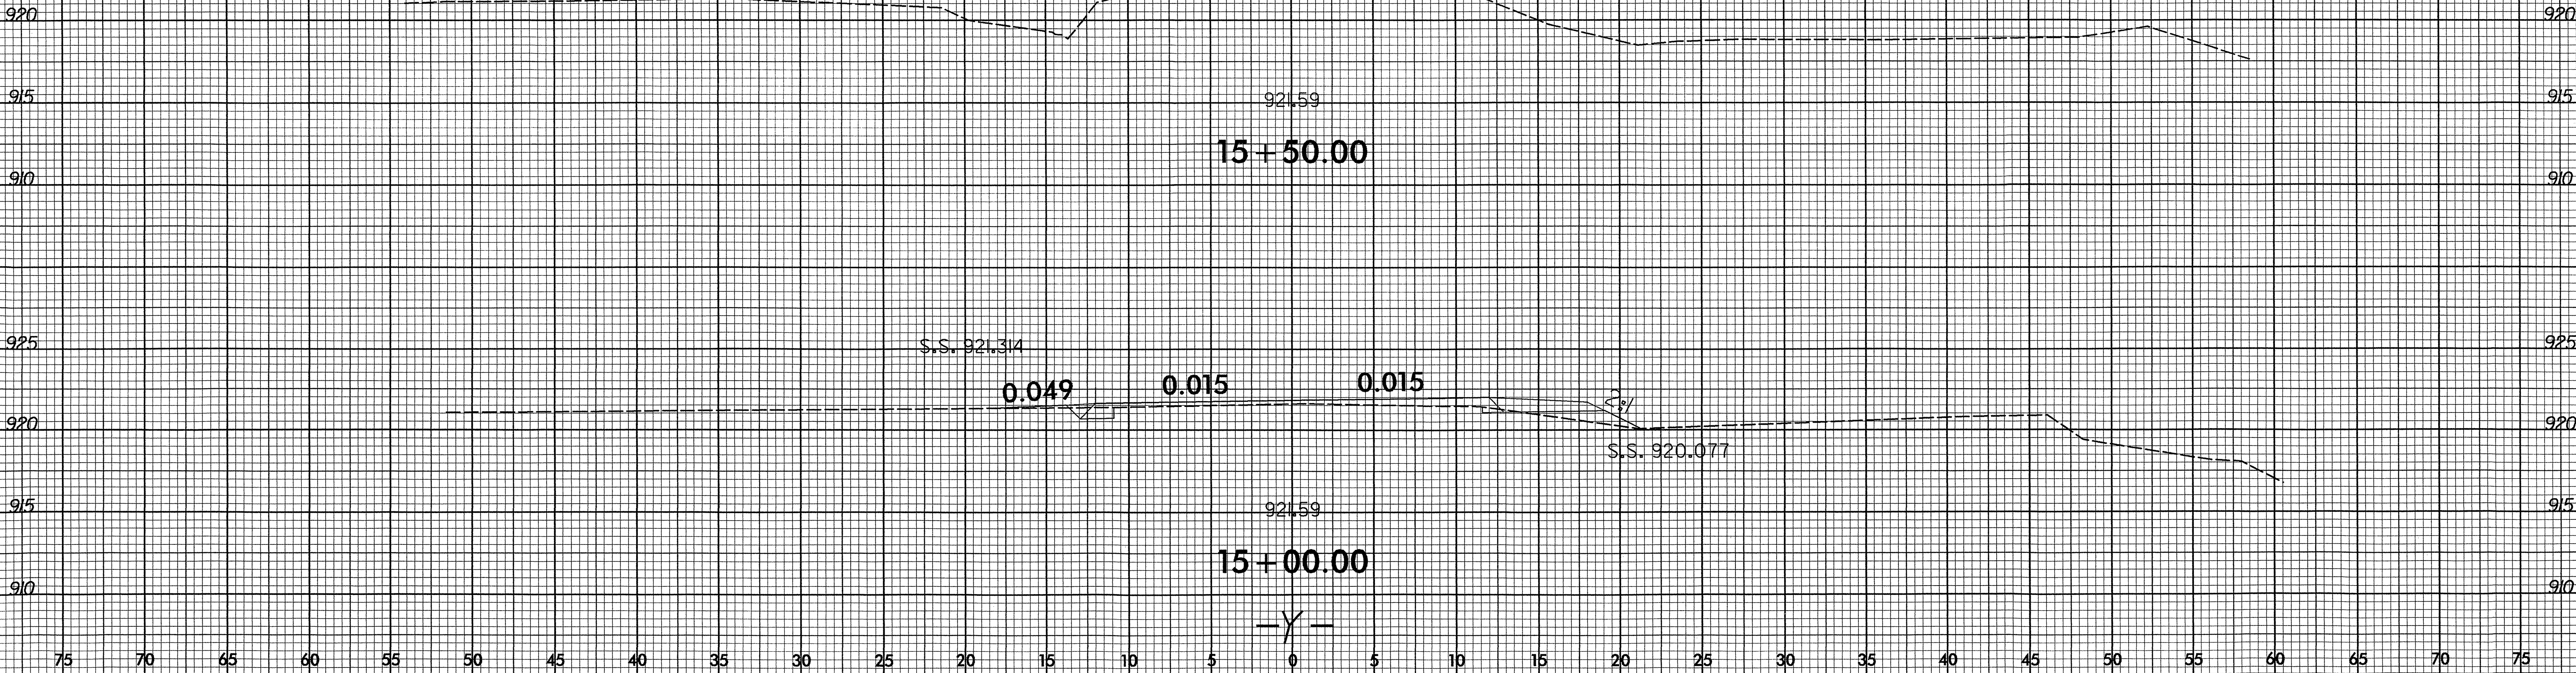

DATE PLOTTED: 10/17/2007 12:58:48 PM

DATE PLOTTED: 10/17/2007 12:58:48 PM