



8/23/99

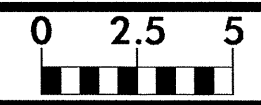


PROJ. REFERENCE NO.
B-3824

SHEET NO.
X-1

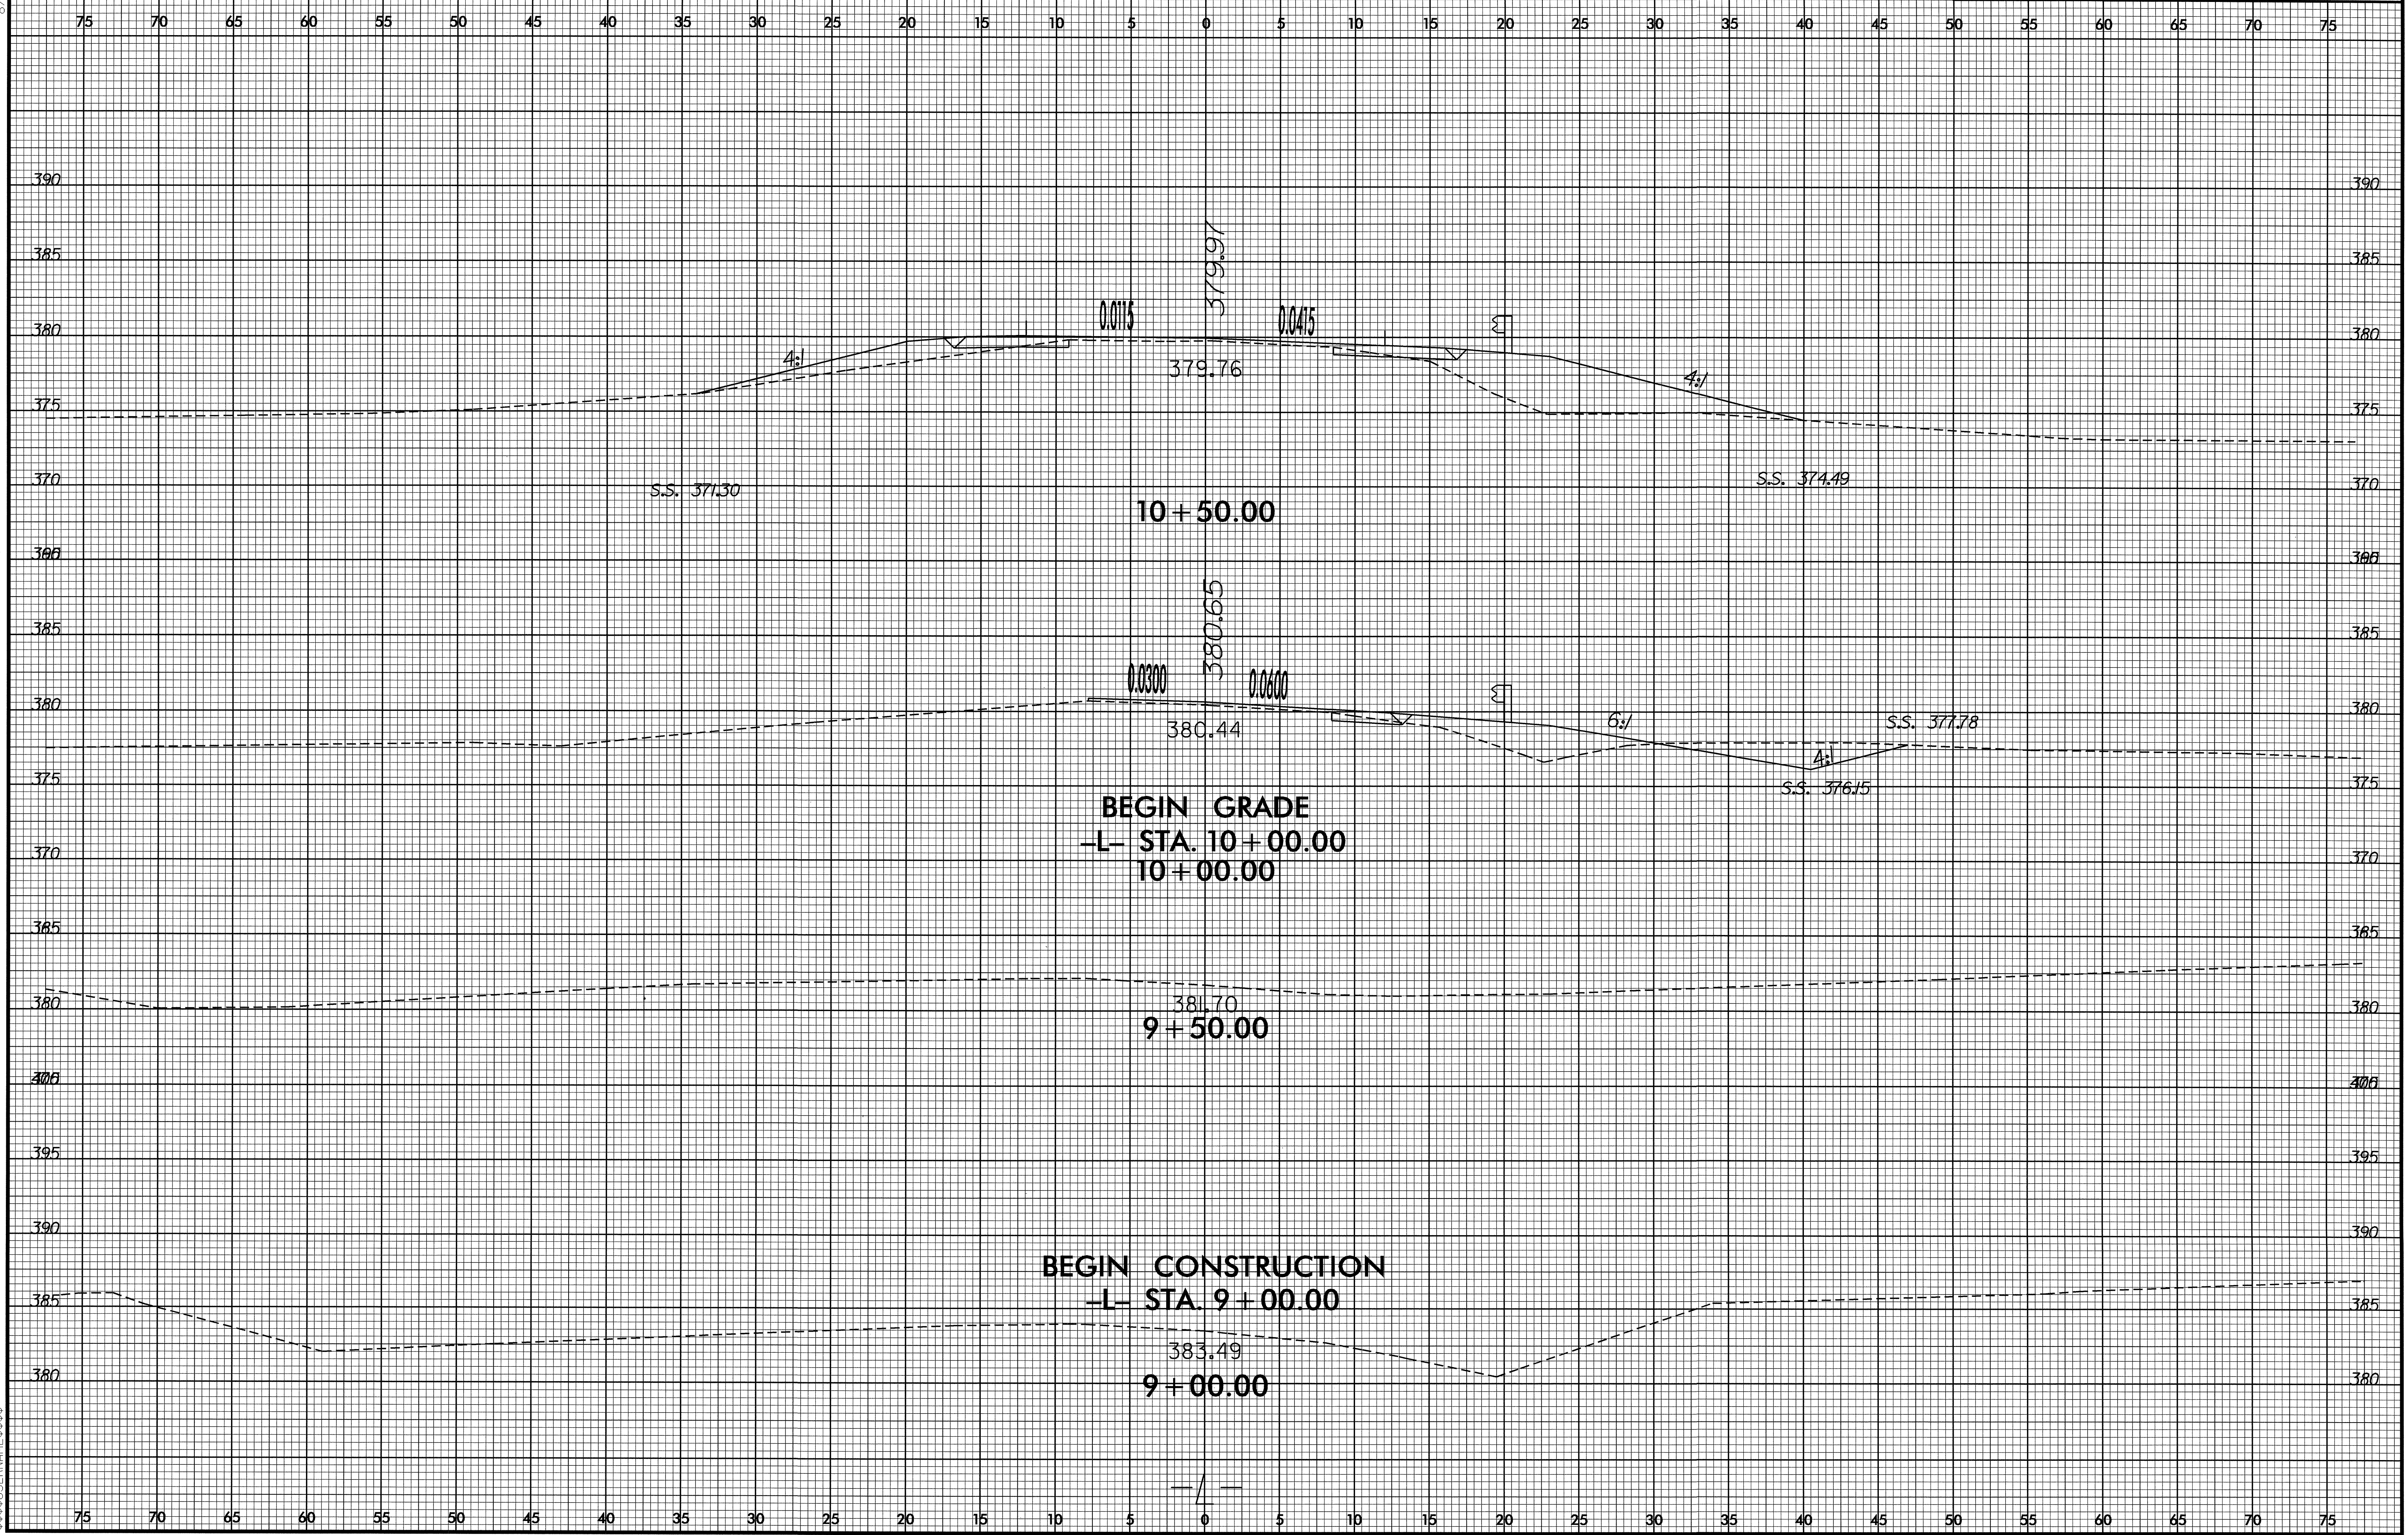


09-OCT-2007 12:01
D:\VOLUME\2004\2004-01\1.dgn
\$\$\$\$\$SERVING\$\$\$\$\$

8/23/99

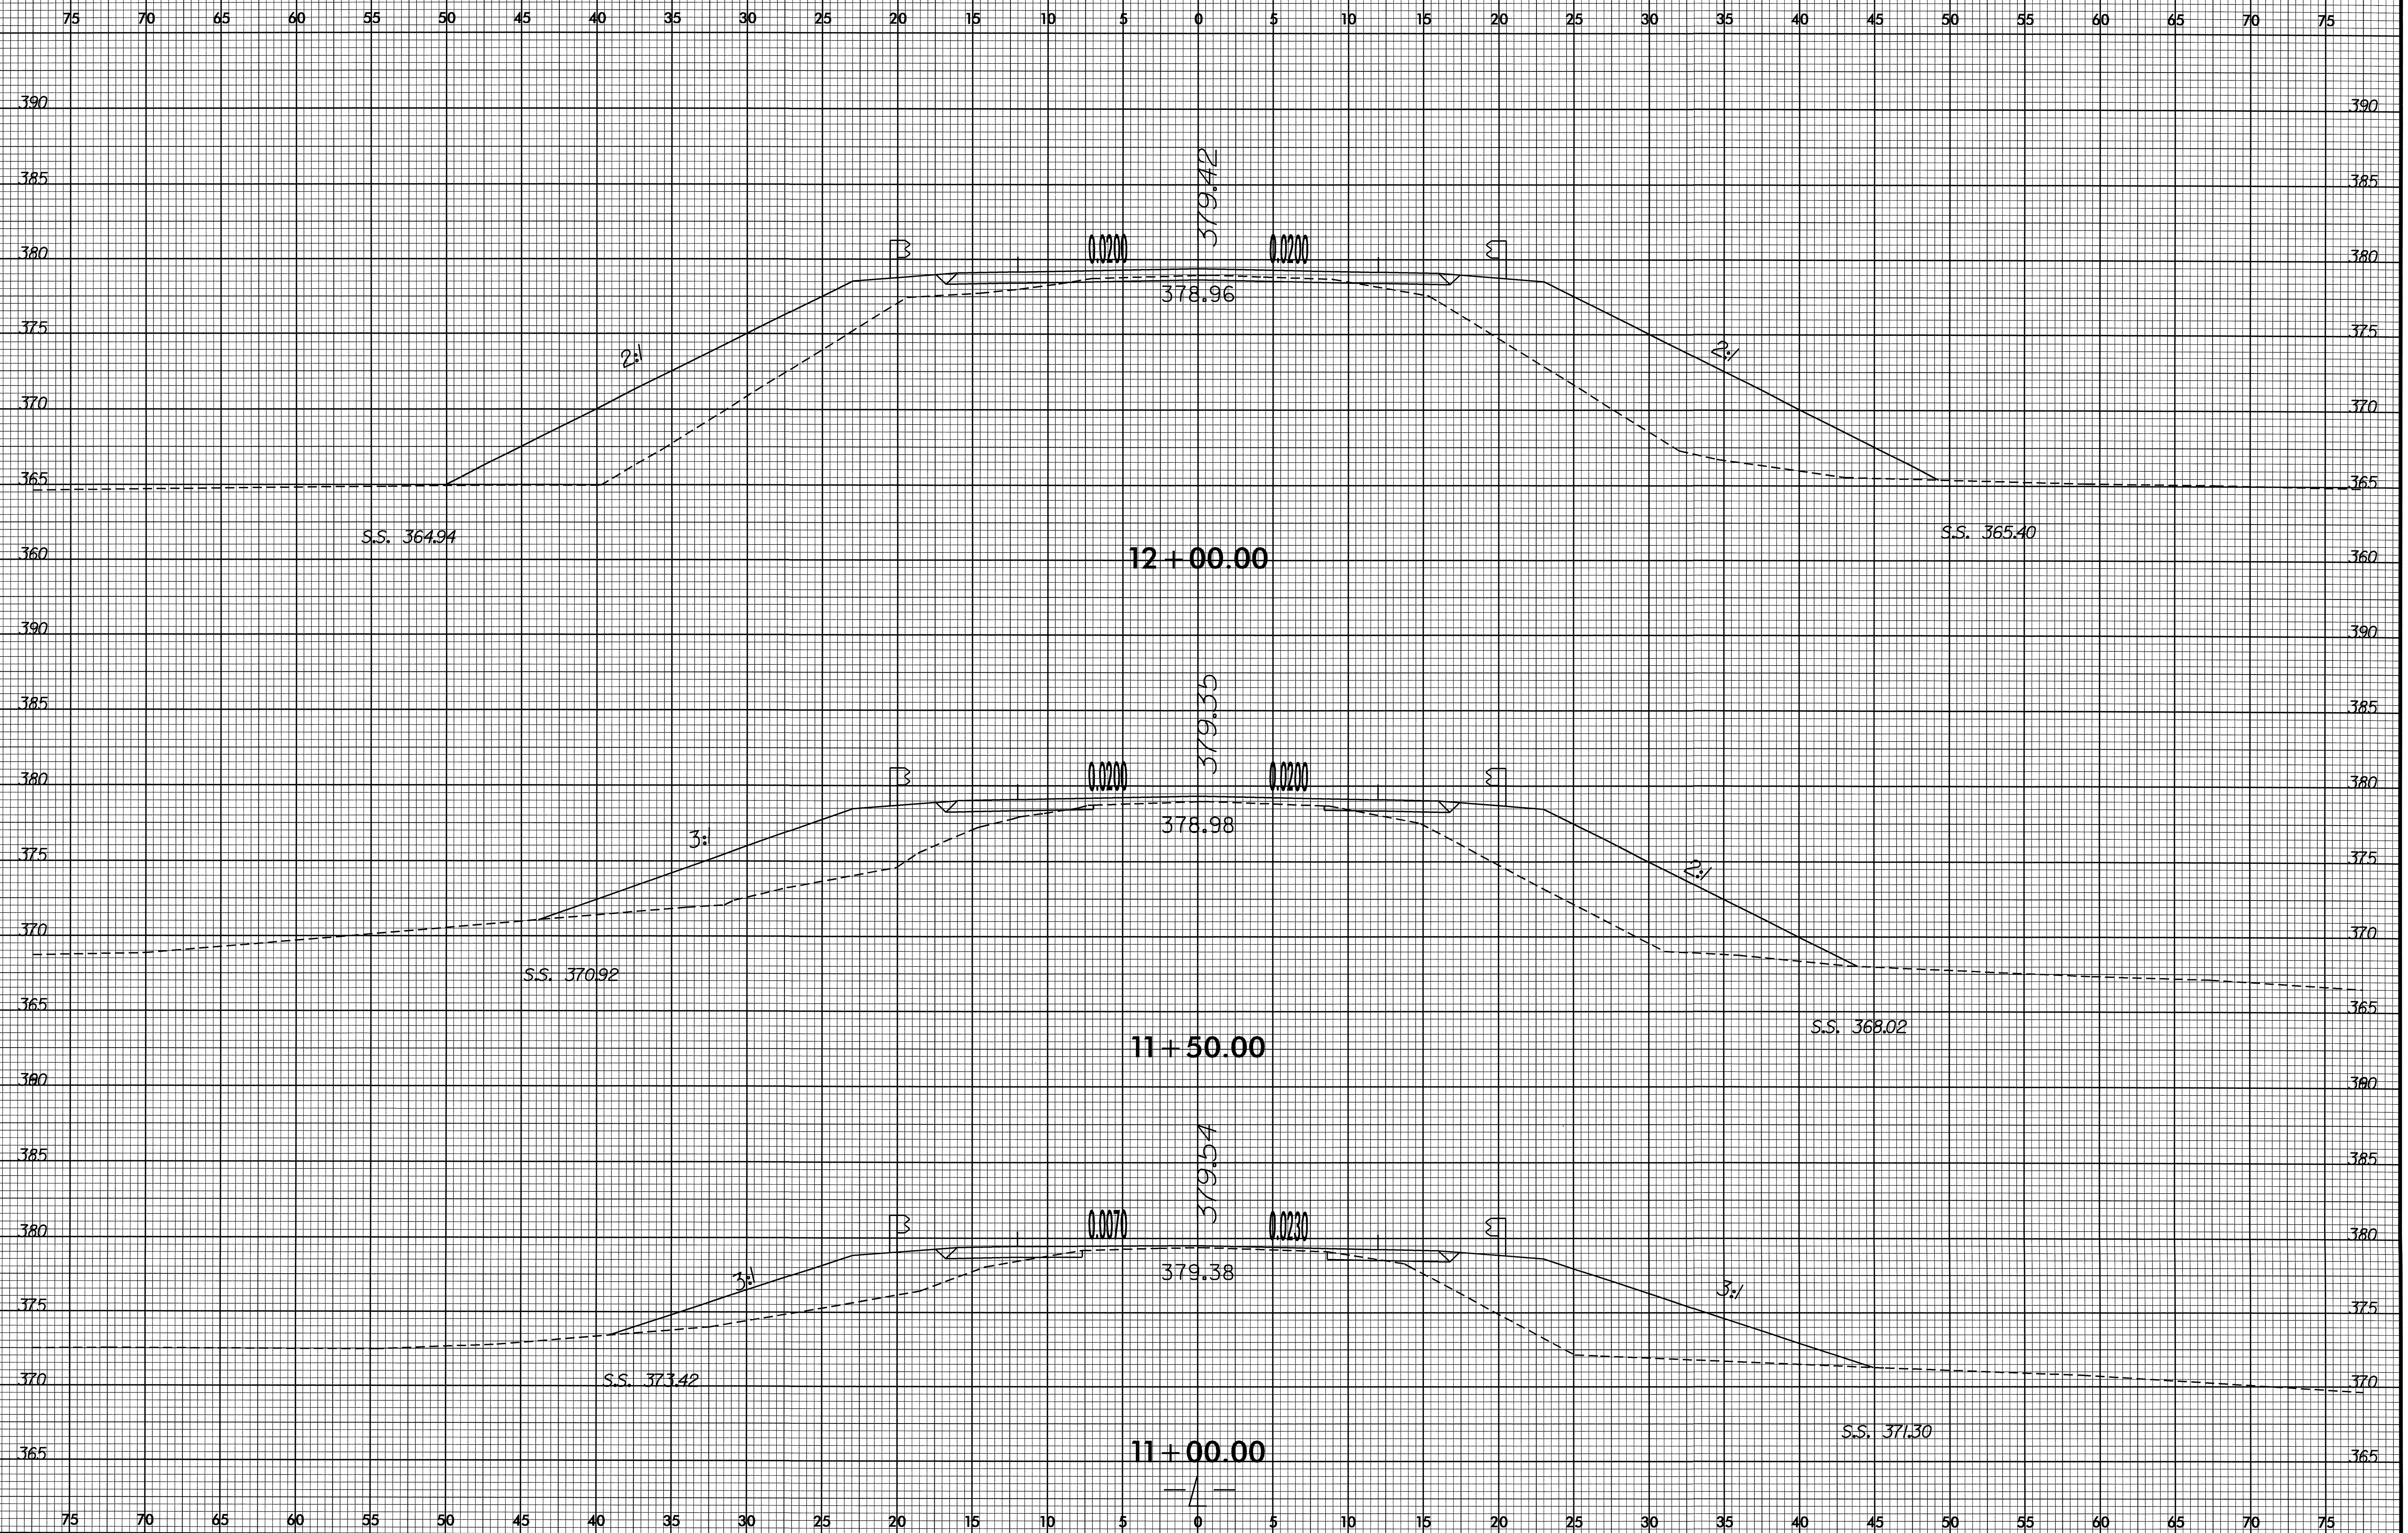

09-OCT-2007 12:01
C:\VCA\3824\SS\SSFORME.dgn

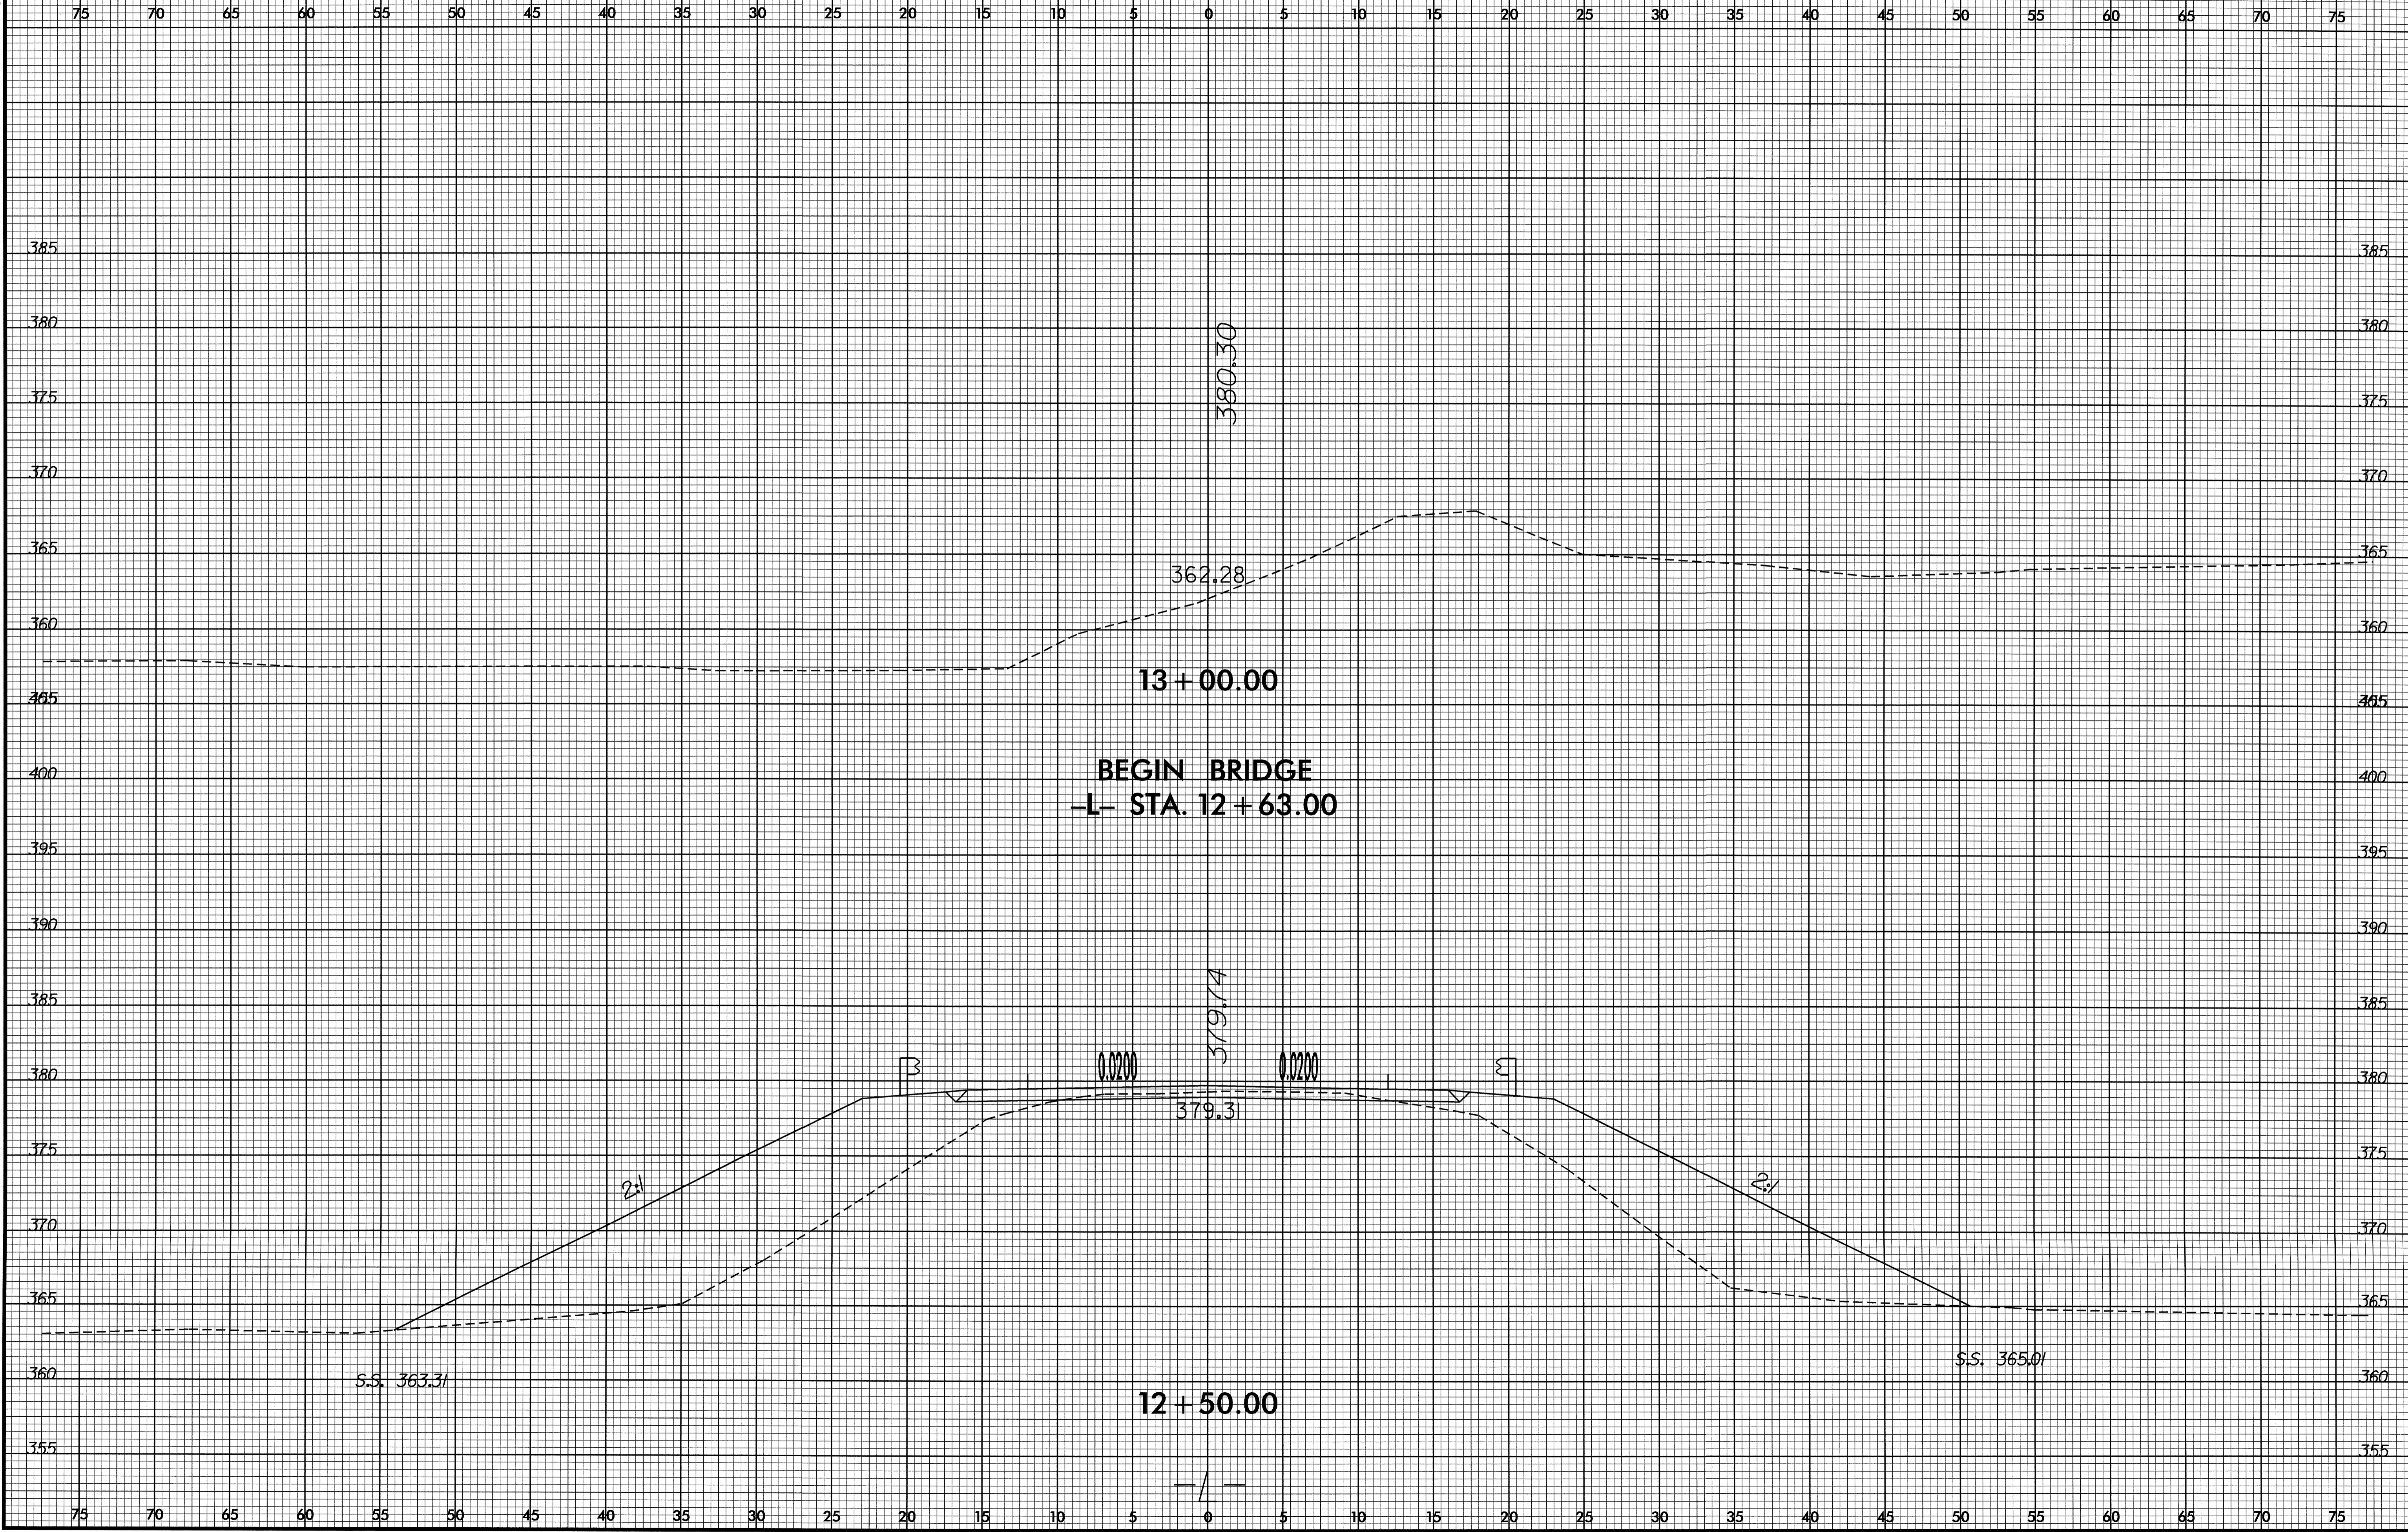


8/23/99






PROJ. REFERENCE NO.
B-3824

SHEET NO.
X-4

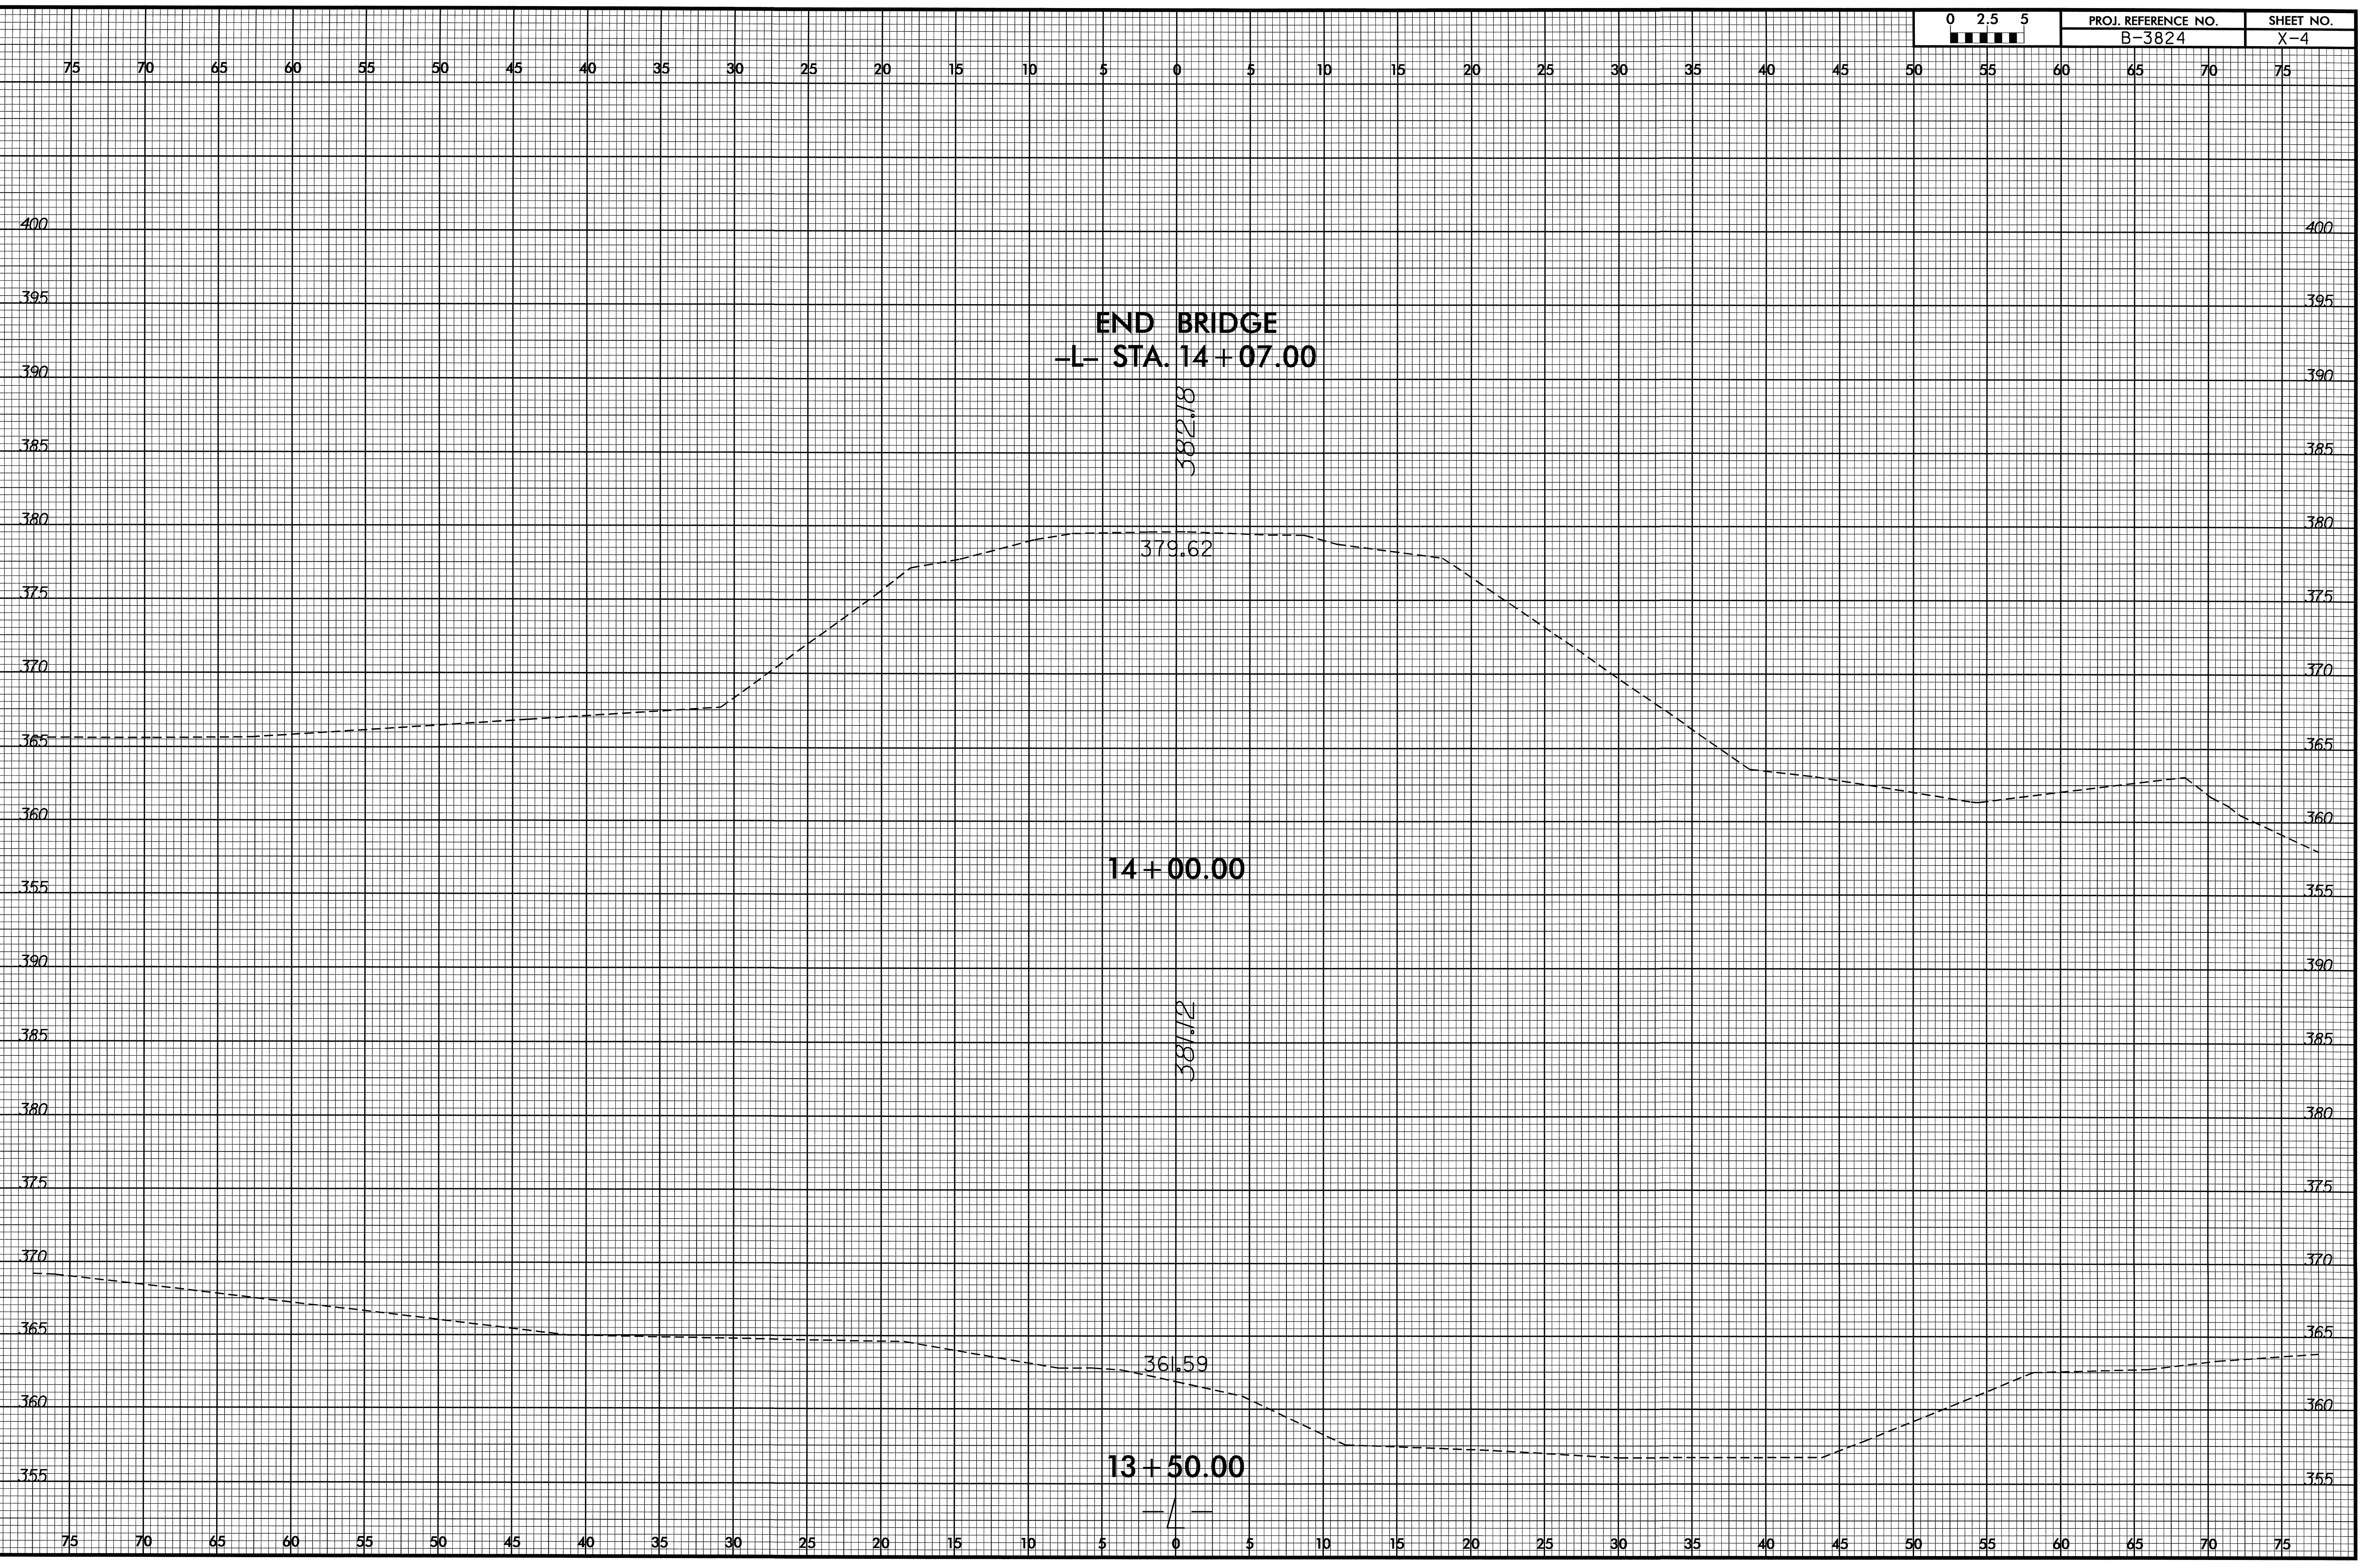

8/23/99 12:01
 C:\VCP\0024\3824\SERV\ME\3824.dgn

8/23/99

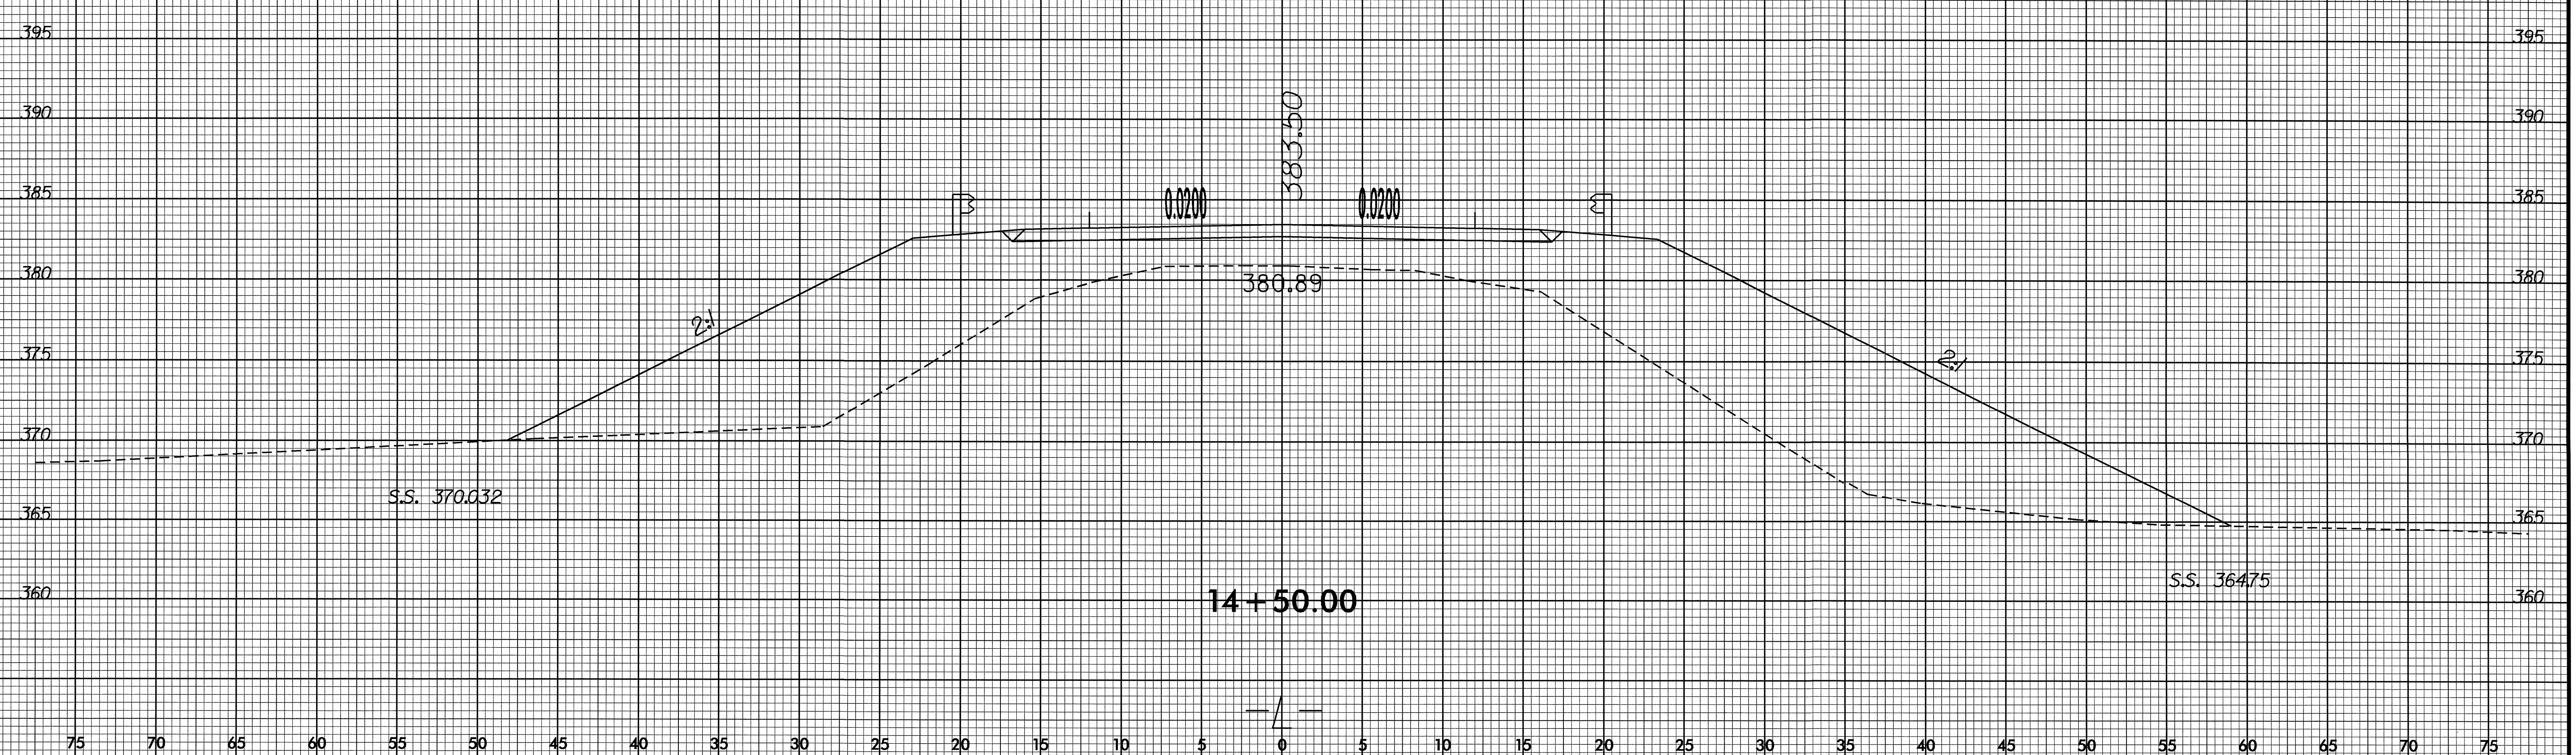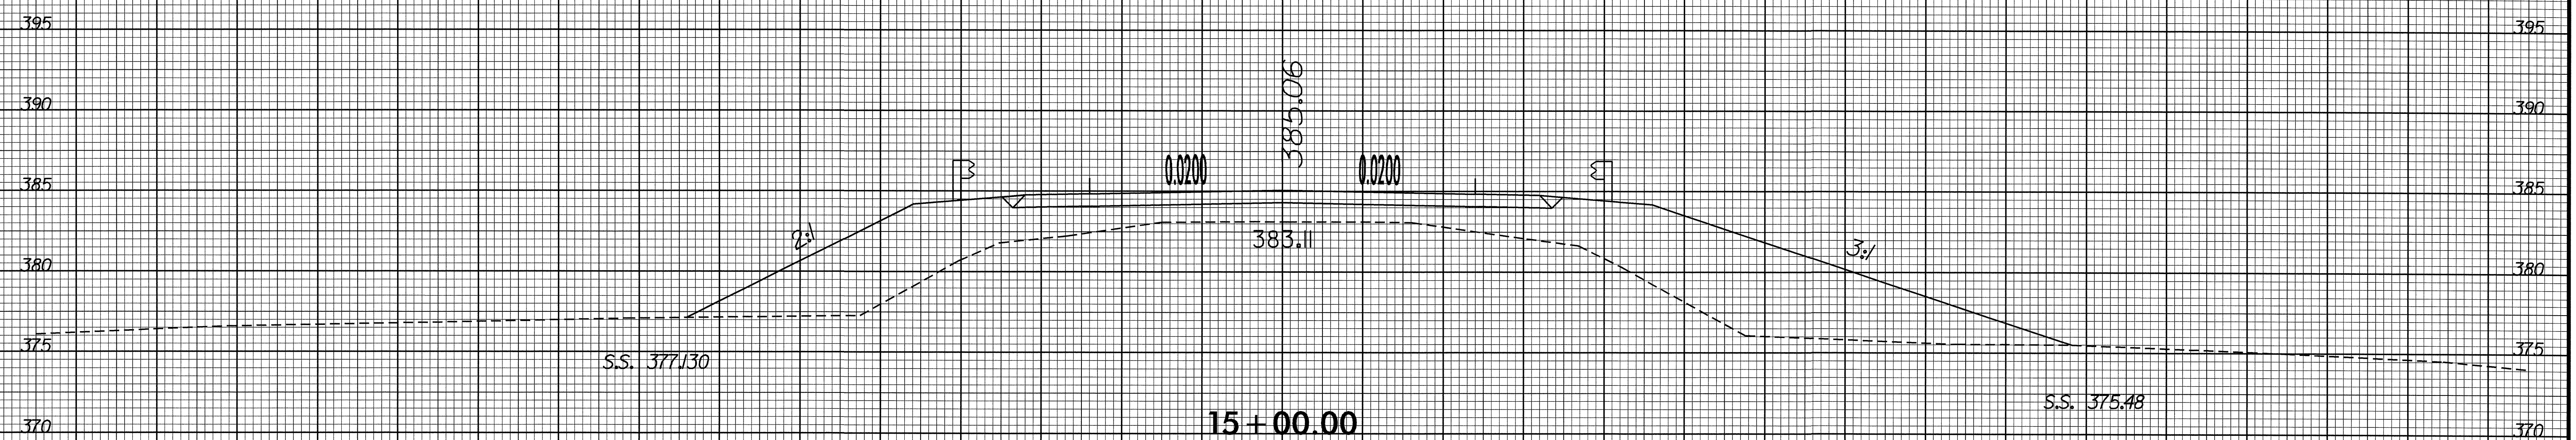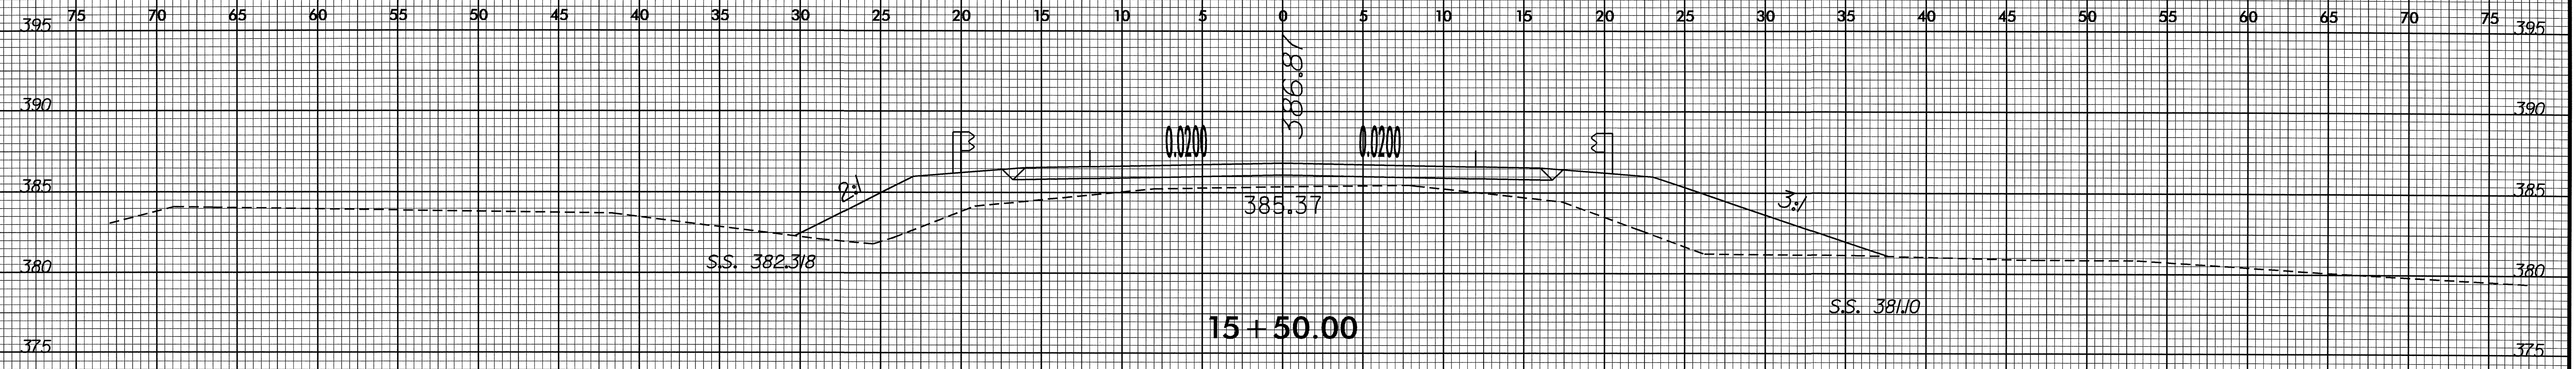


09-OCT-2007 13:00
S:\SERVICES\SS\1.dgn

8/23/99

0 2.5 5


PROJ. REFERENCE NO.
B-3824

SHEET NO.
X-6

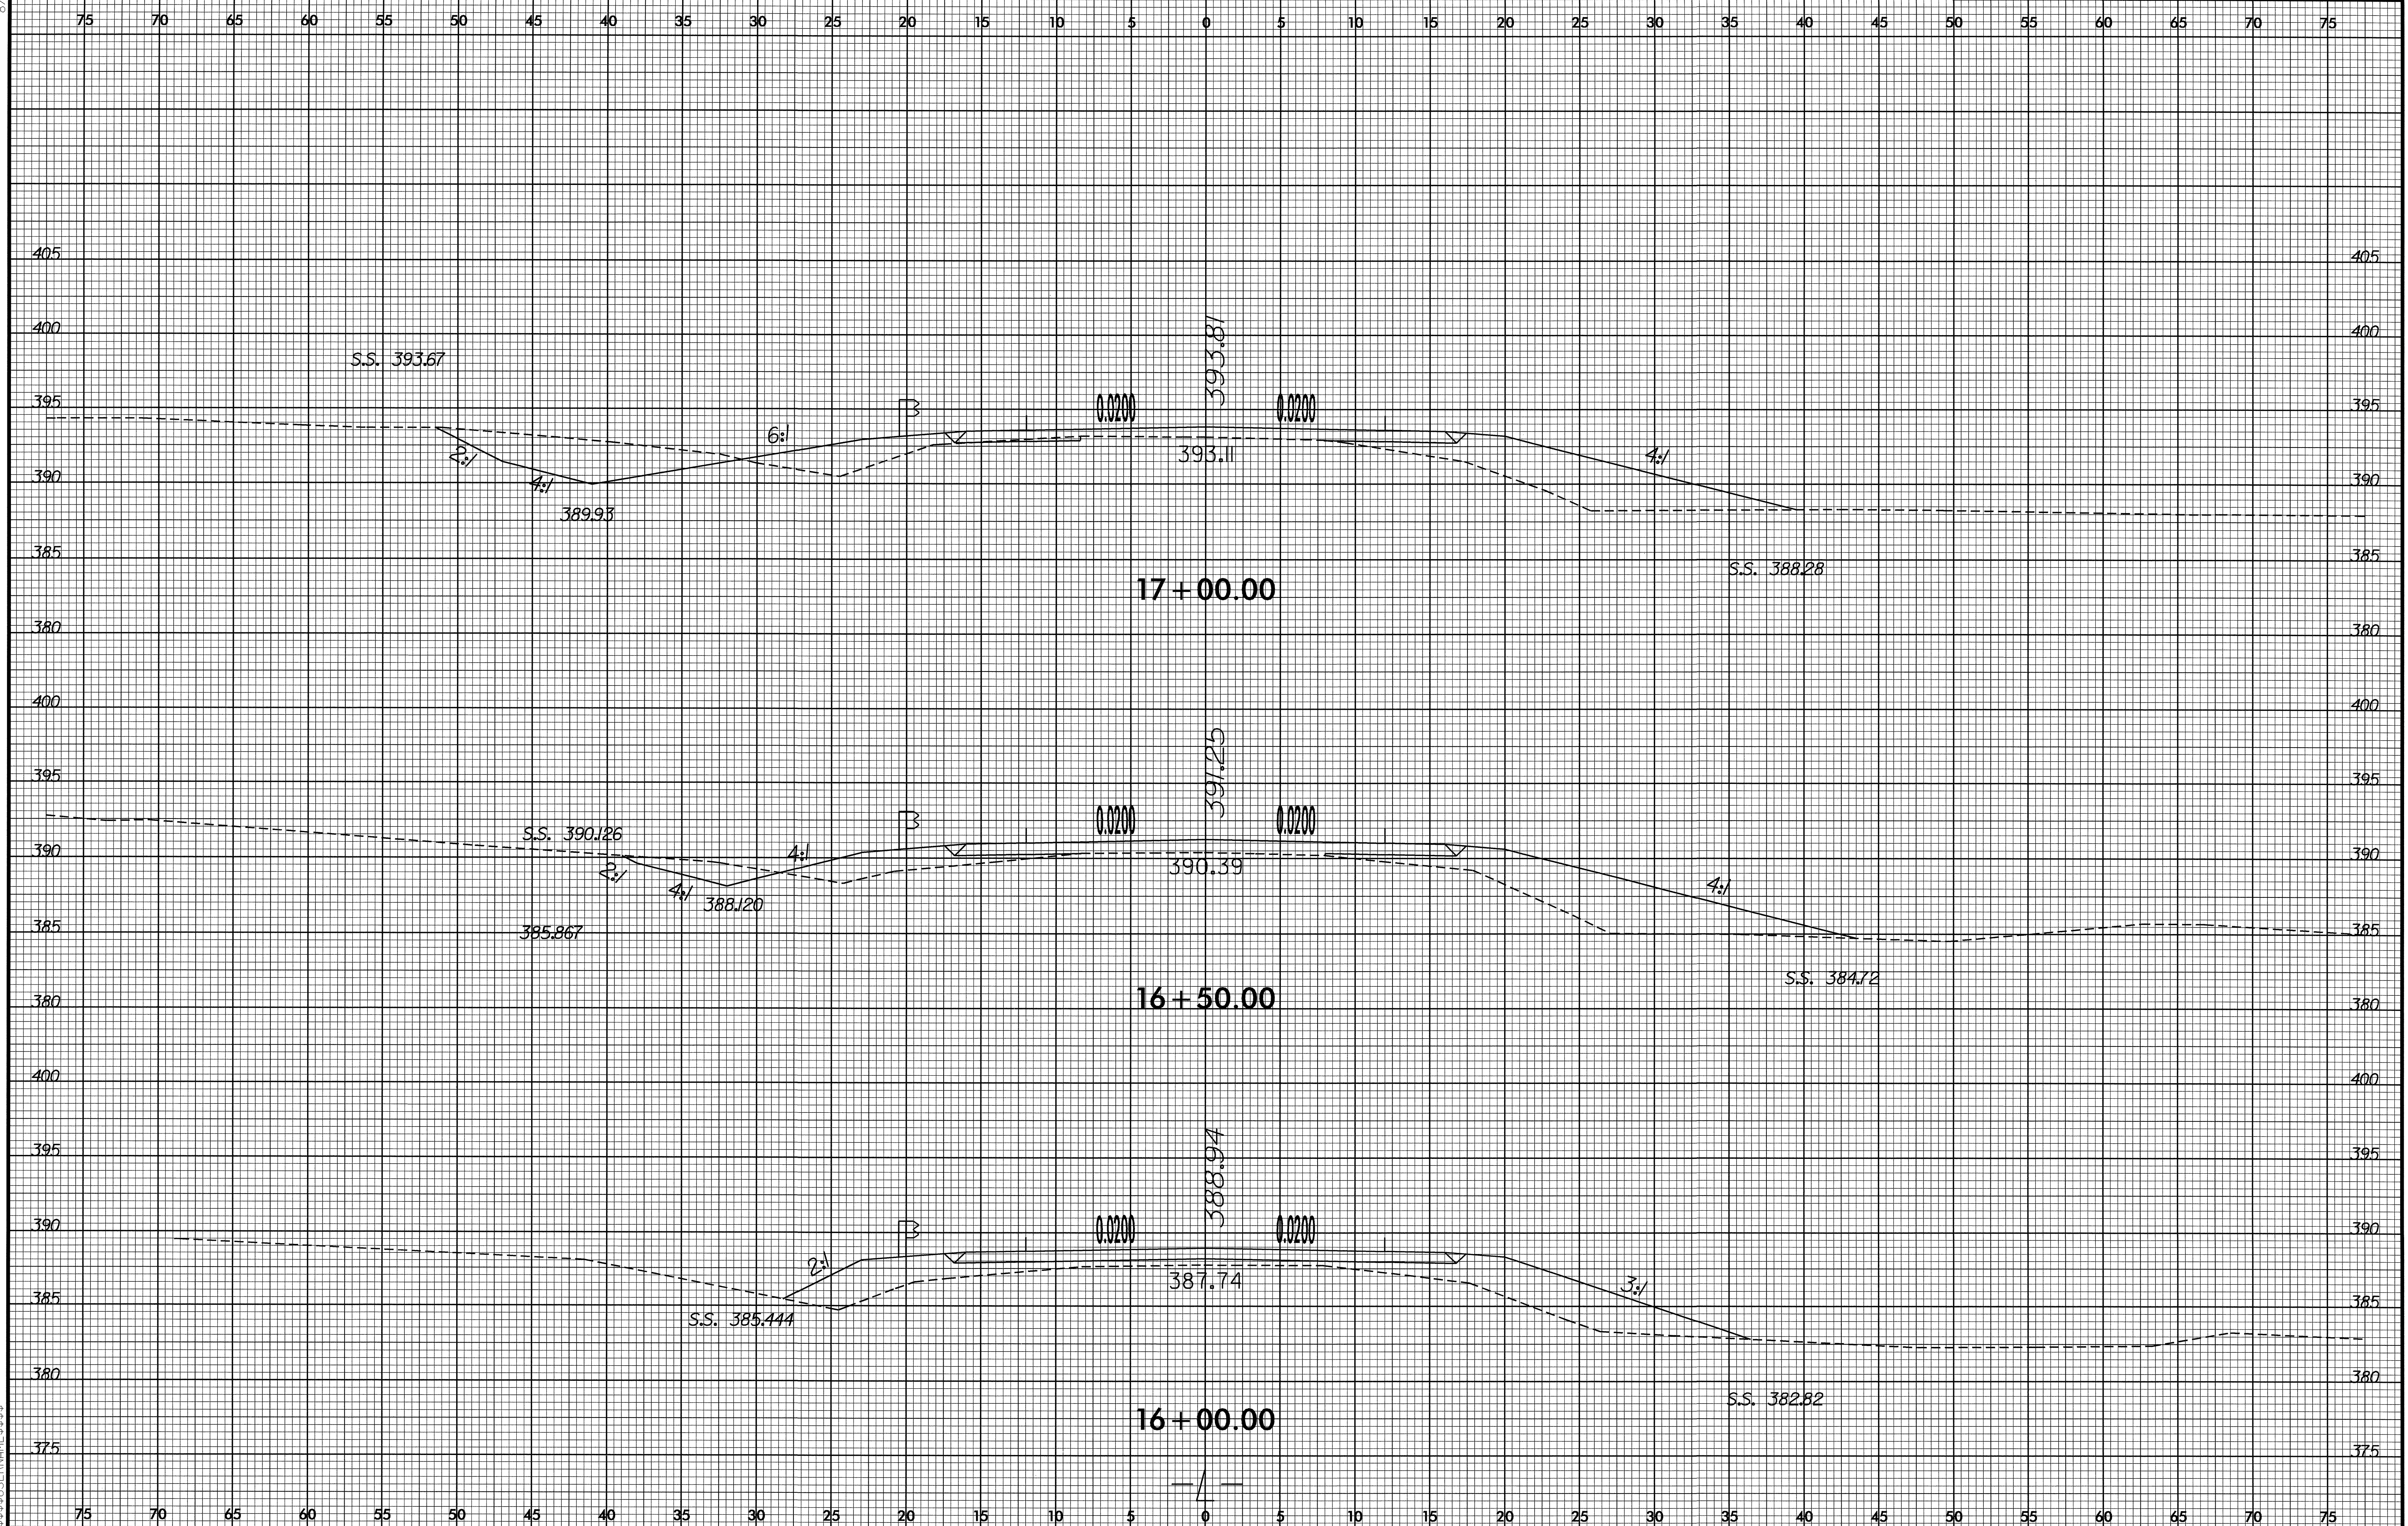


8/23/99 12:01 388138PRNAME.dgn

8/23/99

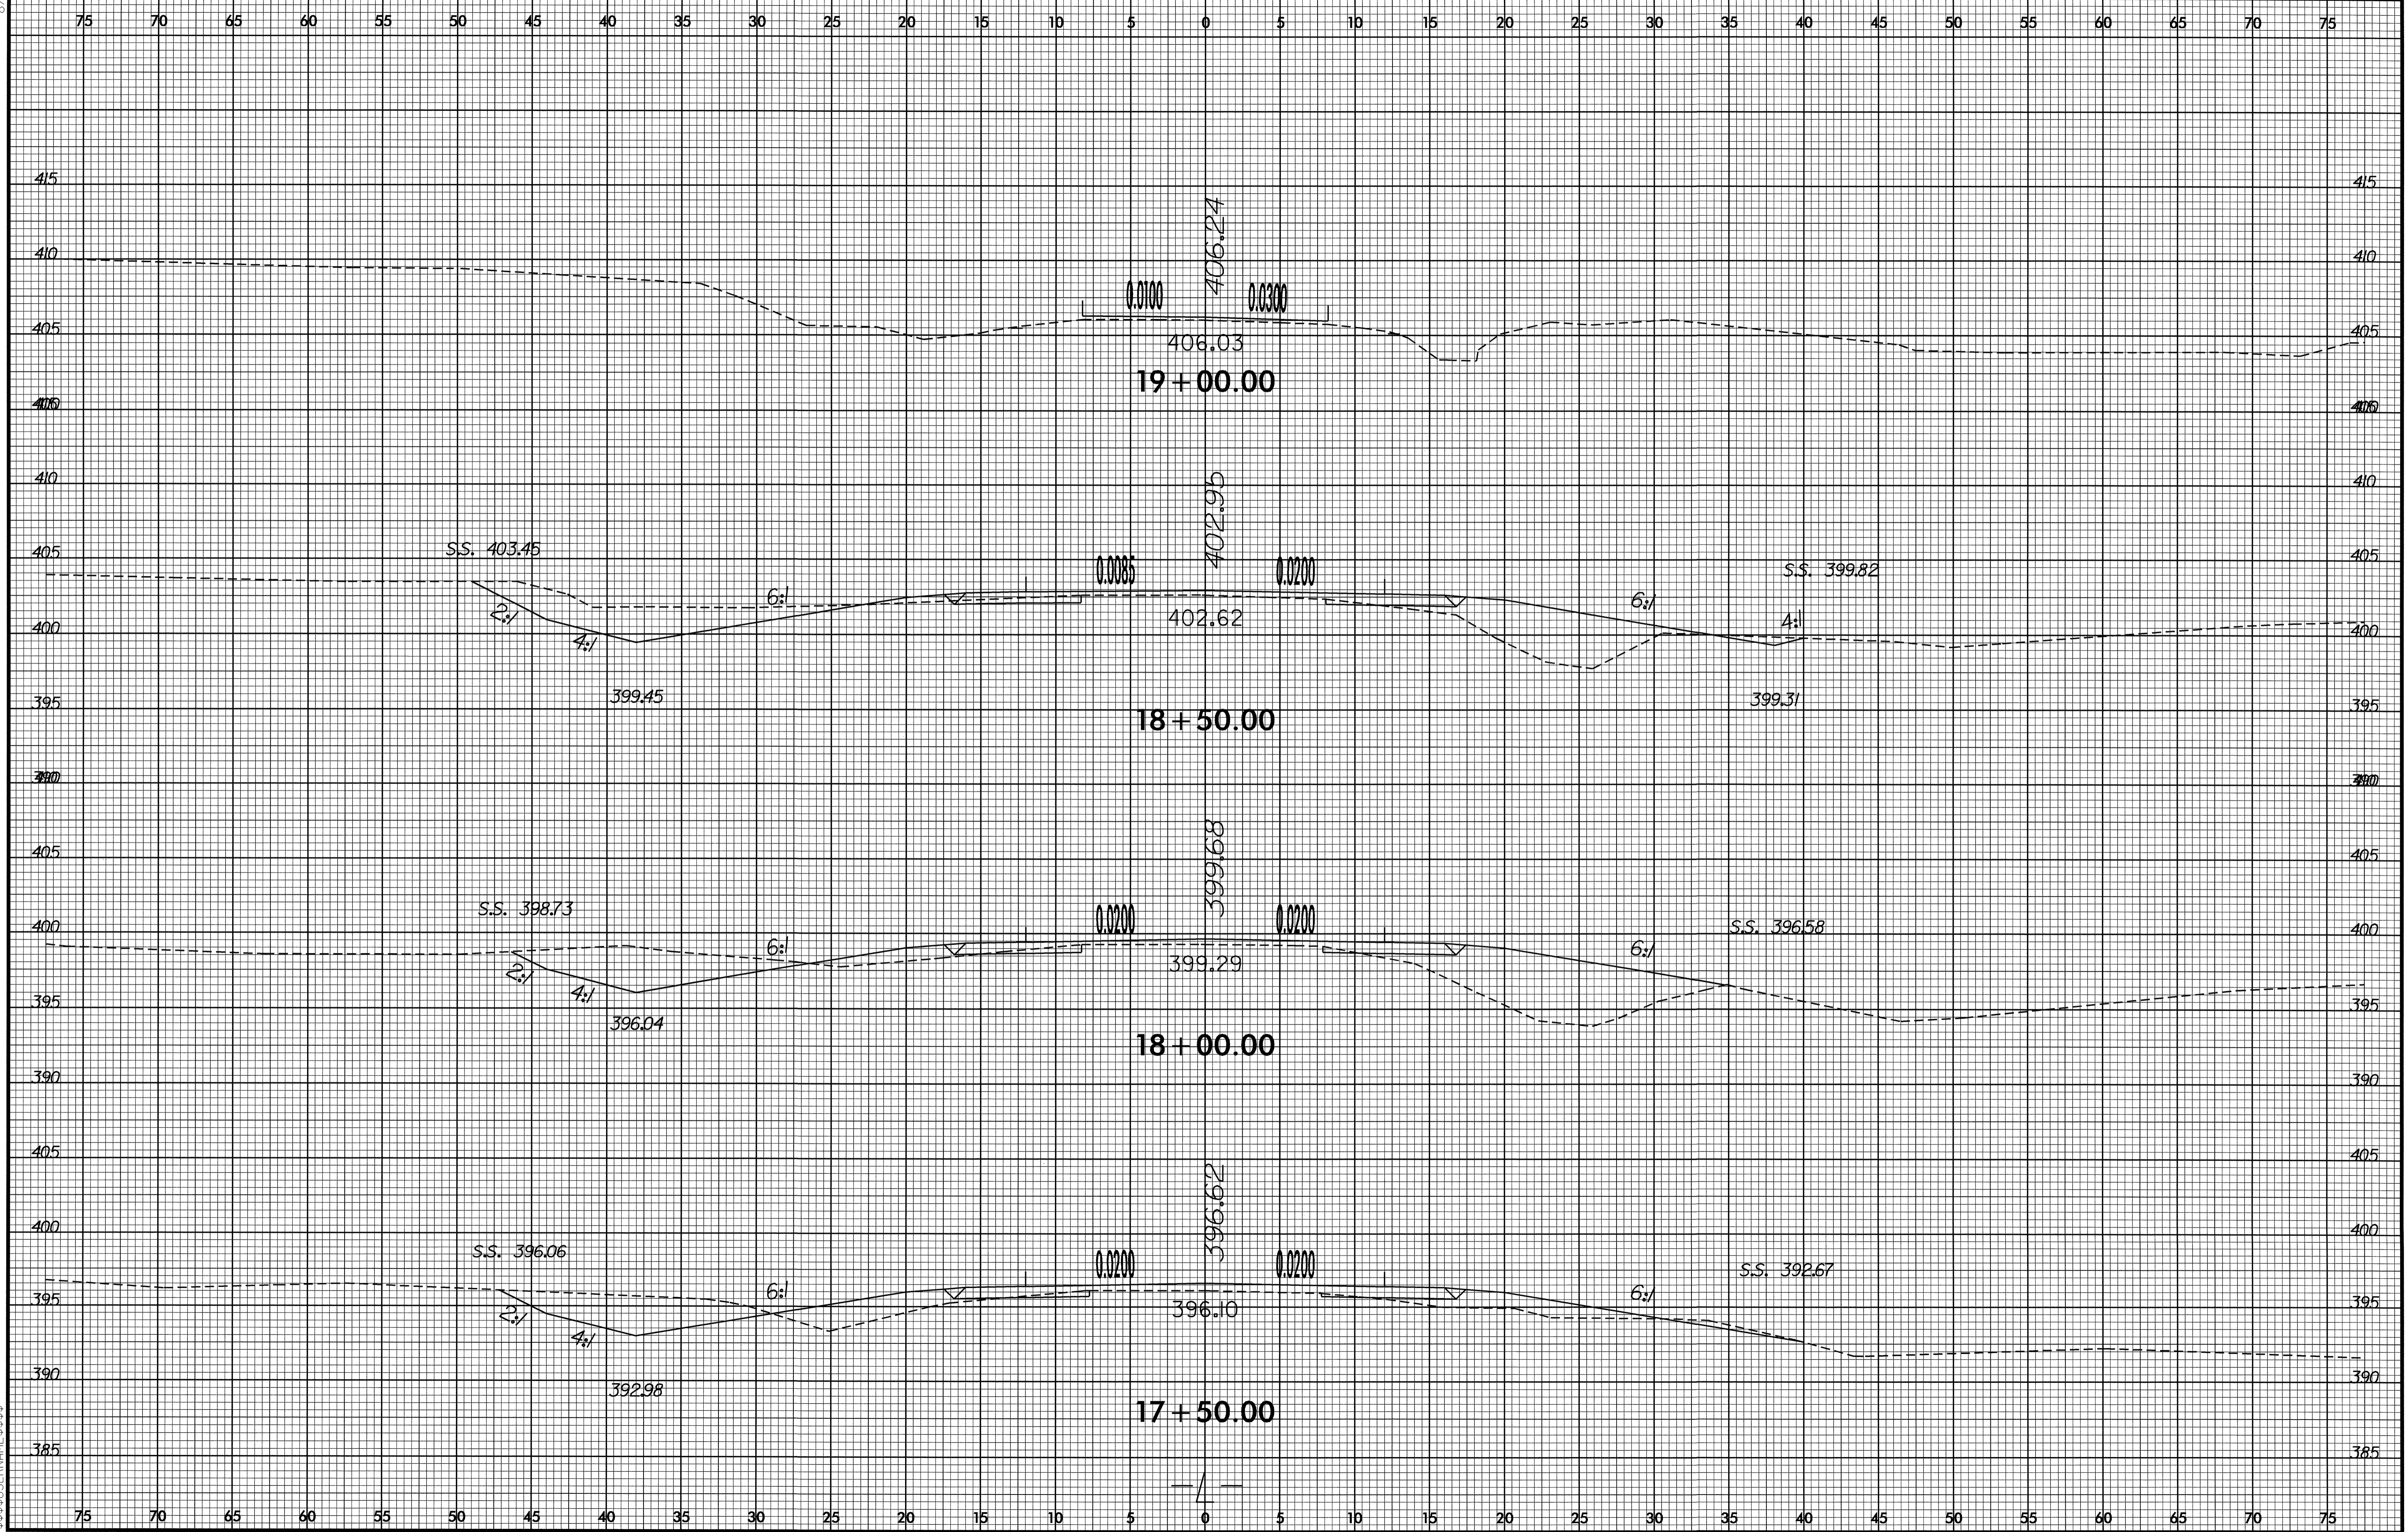


09-OCT-2007 12:01
C:\CADD\2007\2007-08-23\B-3824\X-7.dgn
USER: JAMES

8/23/99

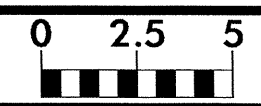

PROJ. REFERENCE NO.
B-3824

SHEET NO.
X-8

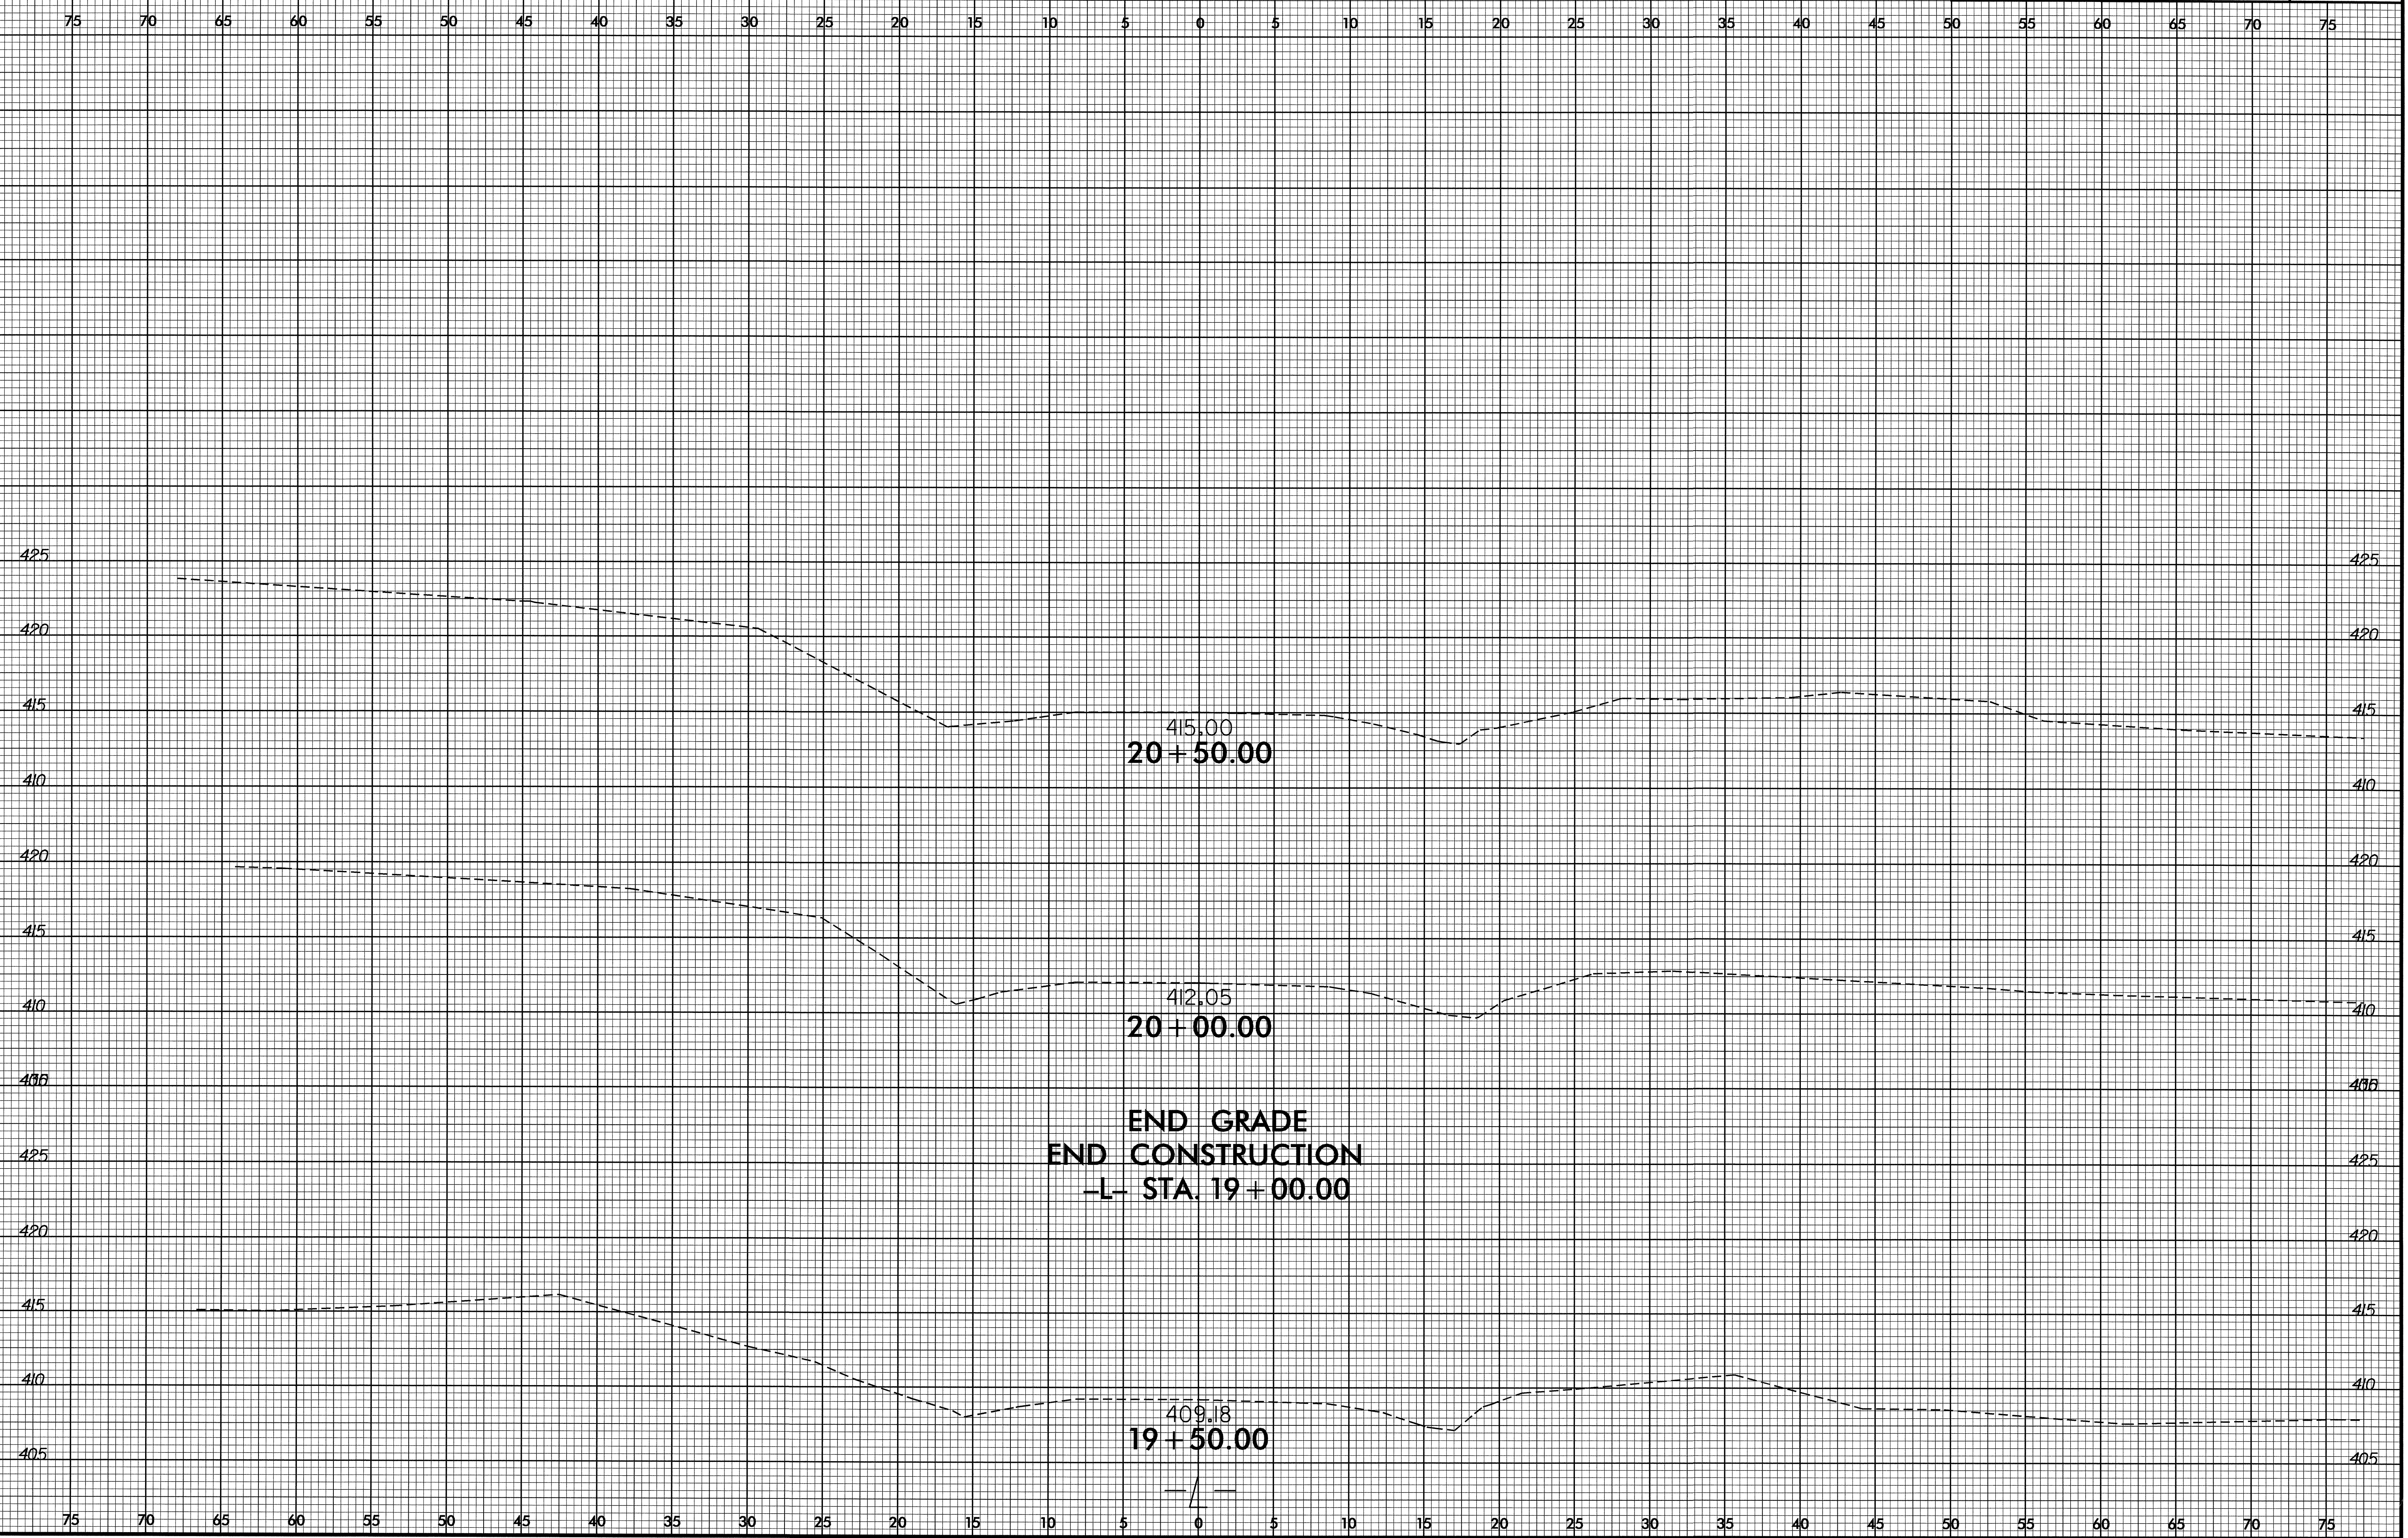

09-OCT-2007 12:01
P:\VC\19924\19924.dgn