



APPENDIX D.3 - HALF CELL CONTOUR PLOTS

Concentrated Grid of Girder Half-Cell Readings


Span 148-149 Girder #1, West Elevation, North End
Half Cell Potential Readings (mV)

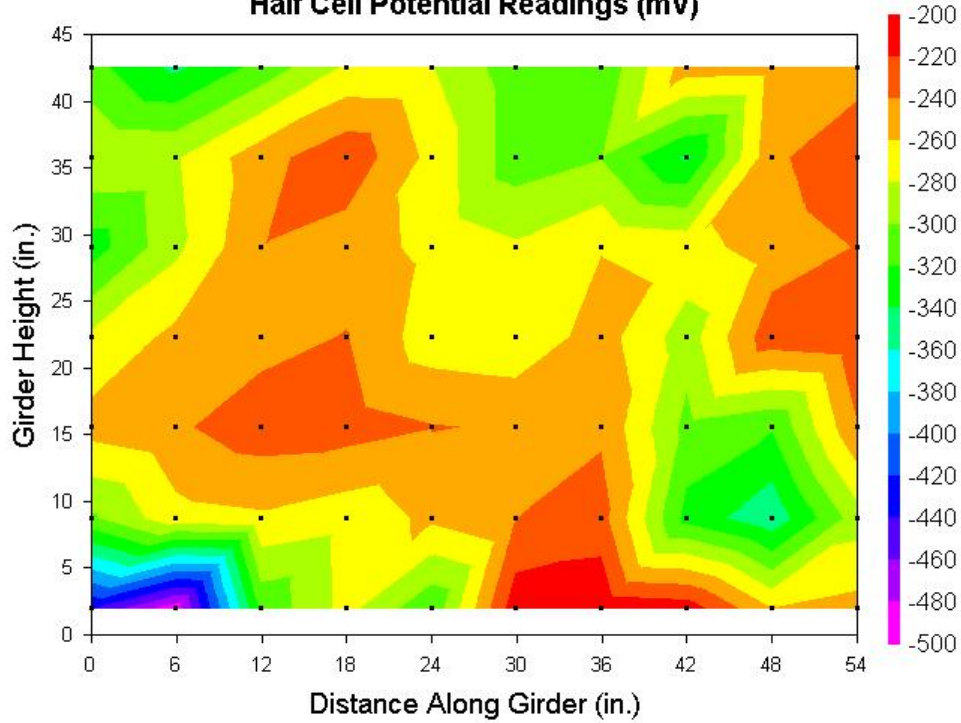


Span 148-149 Girder #3, East Elevation, Midspan
Half Cell Potential Readings (mV)

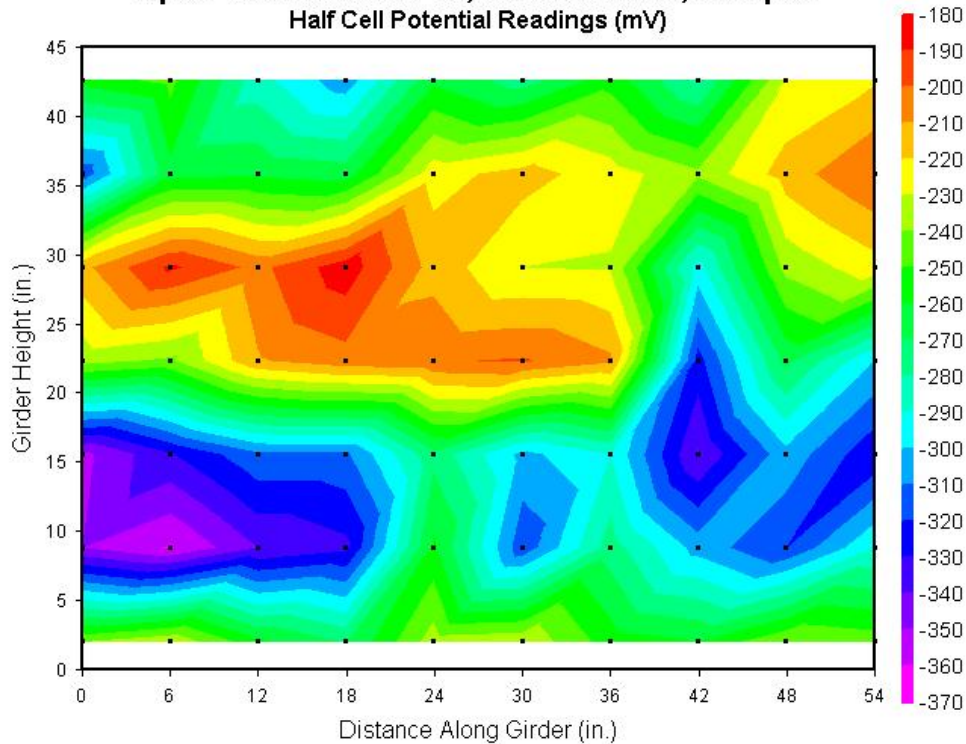


Span 149-150, Girder #1, West Elevation, North End
Half Cell Potential Readings (mV)

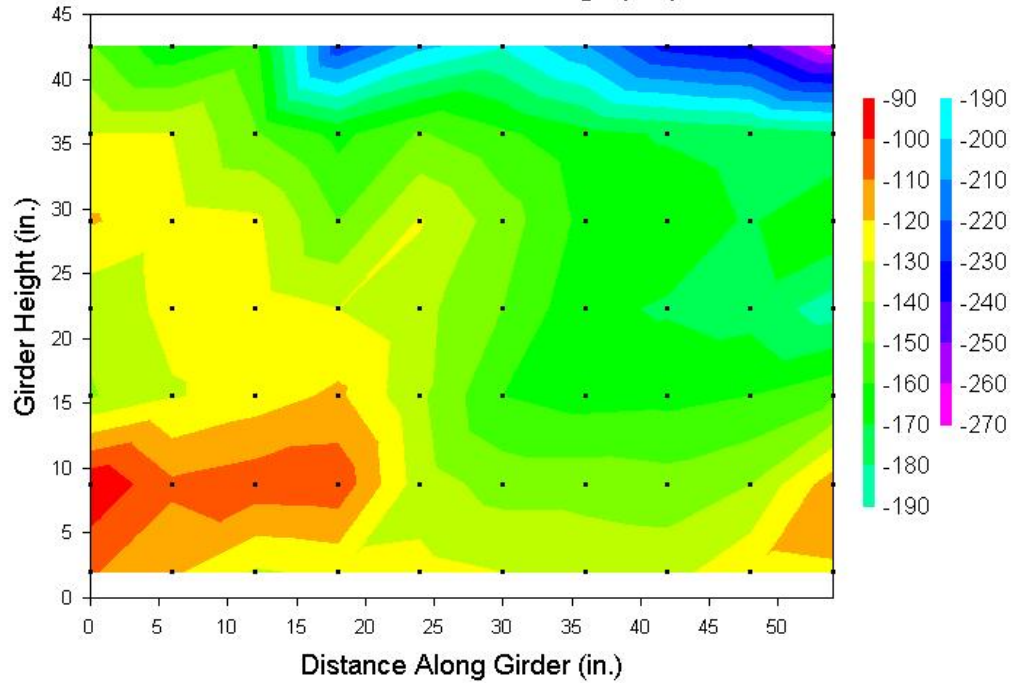


Span 149-150 Girder #4, East Elevation - Midspan
Half Cell Potential Readings (mV)

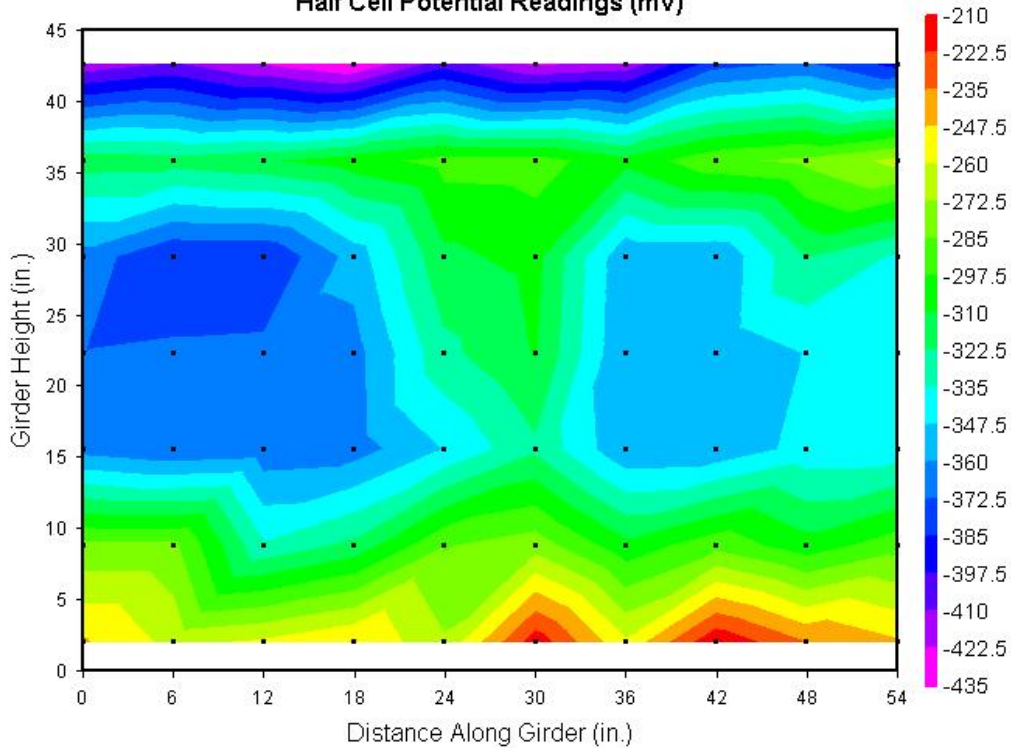




Span 160-161 Girder #1, West Elevation, North End
Half Cell Potential Readings (mV)



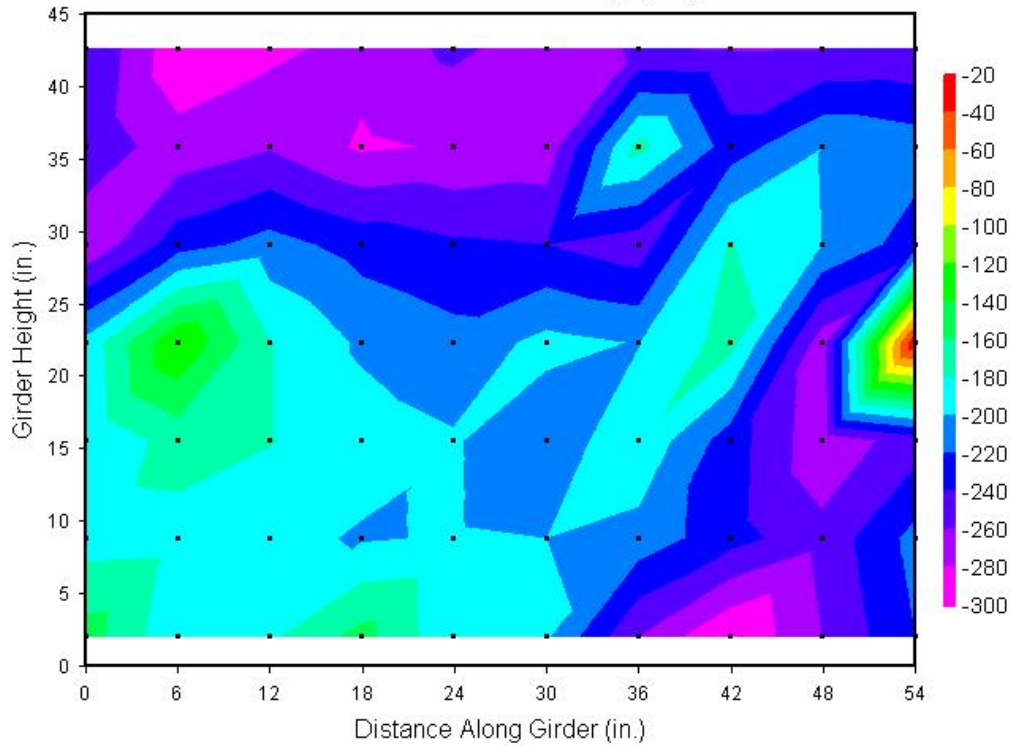




Span 160-161 Girder #3, East Elevation, Midspan
Half Cell Potential Readings (mV)

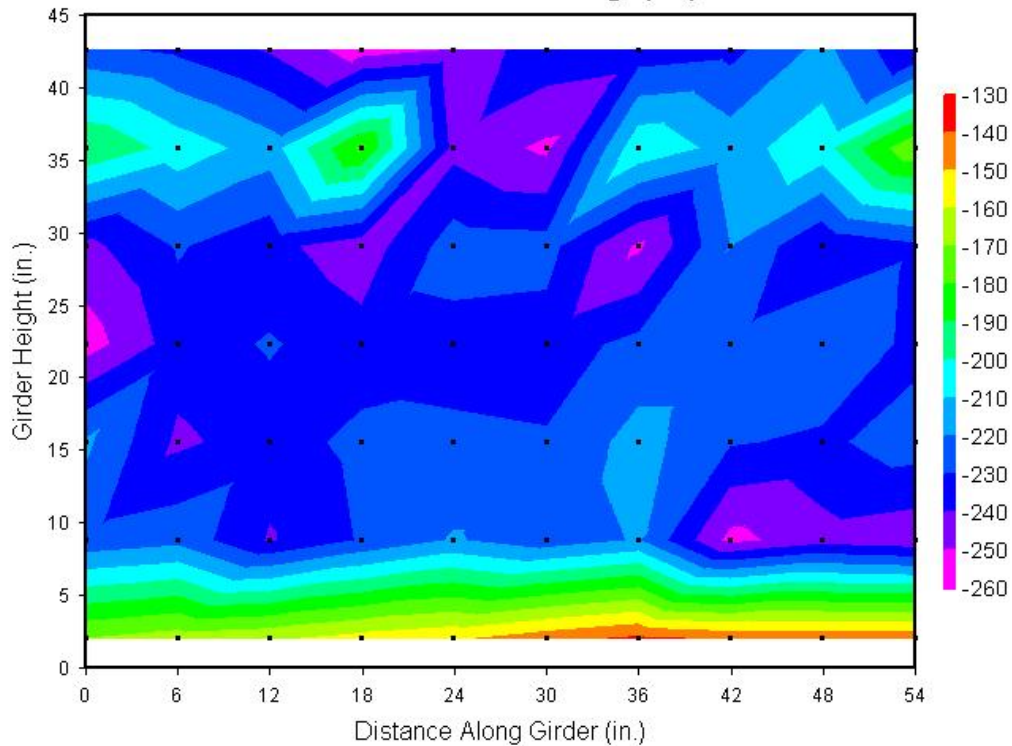




High Bent Deck Half-Cell Potential Readings

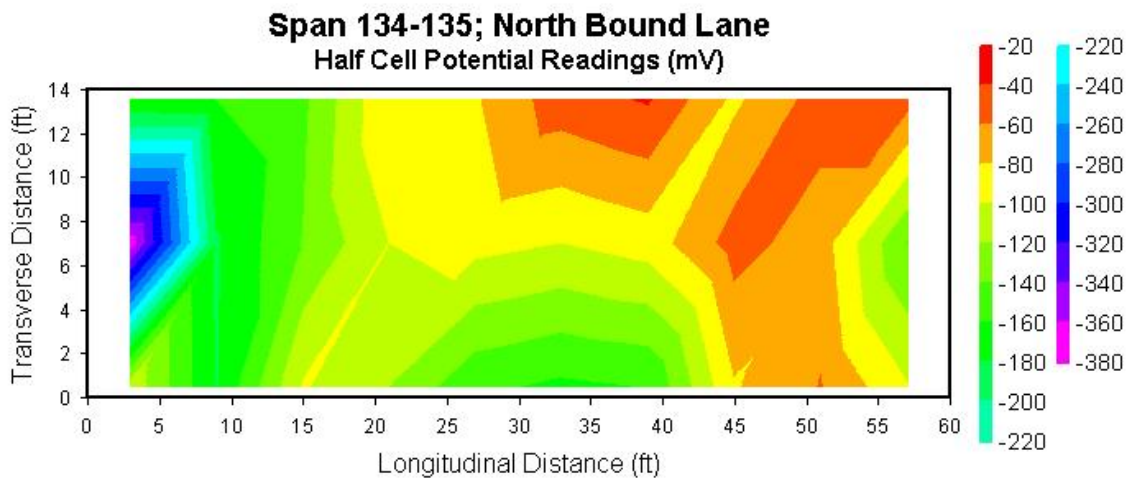
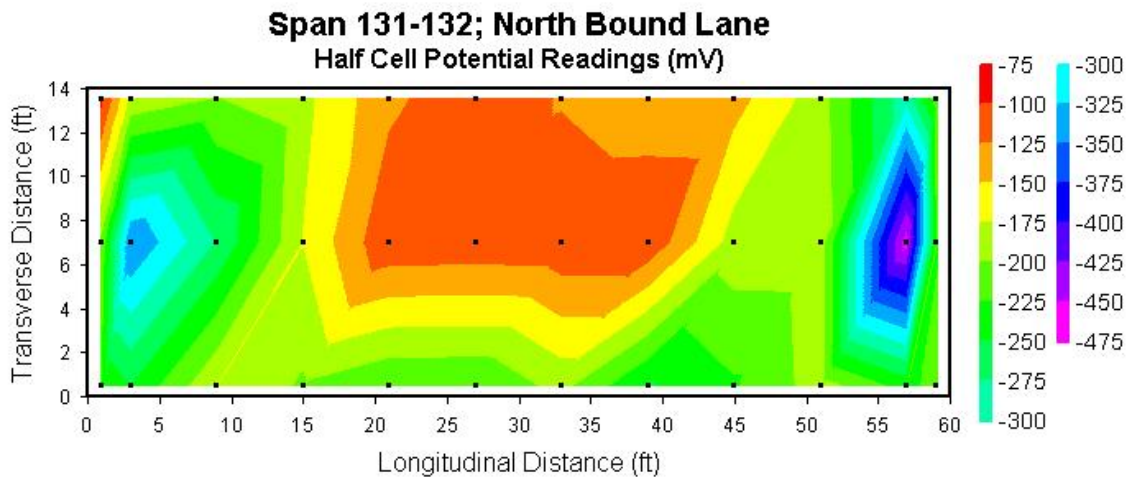
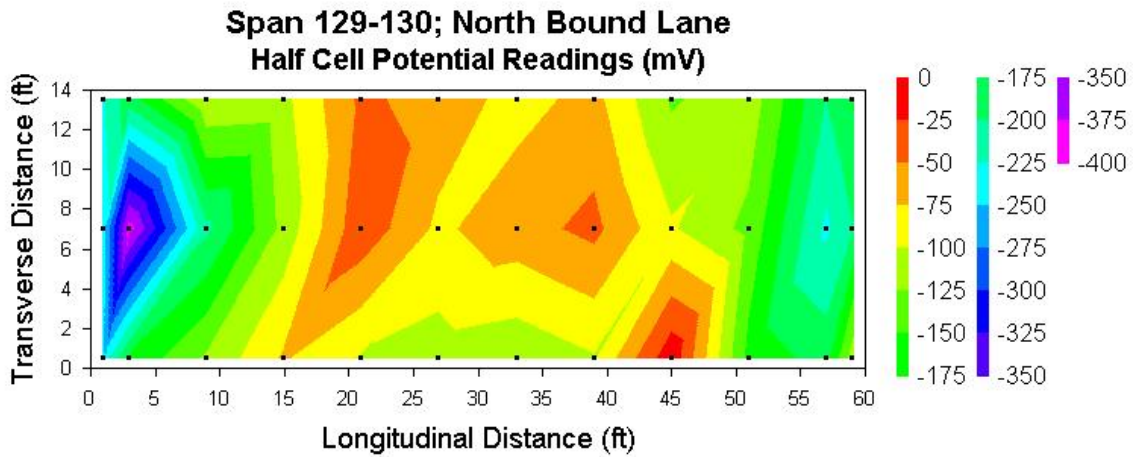


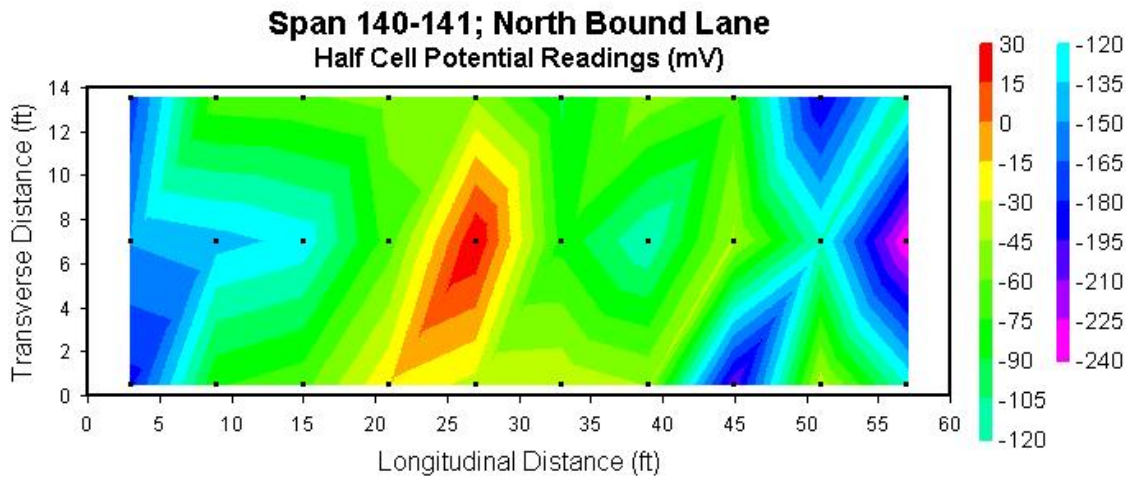
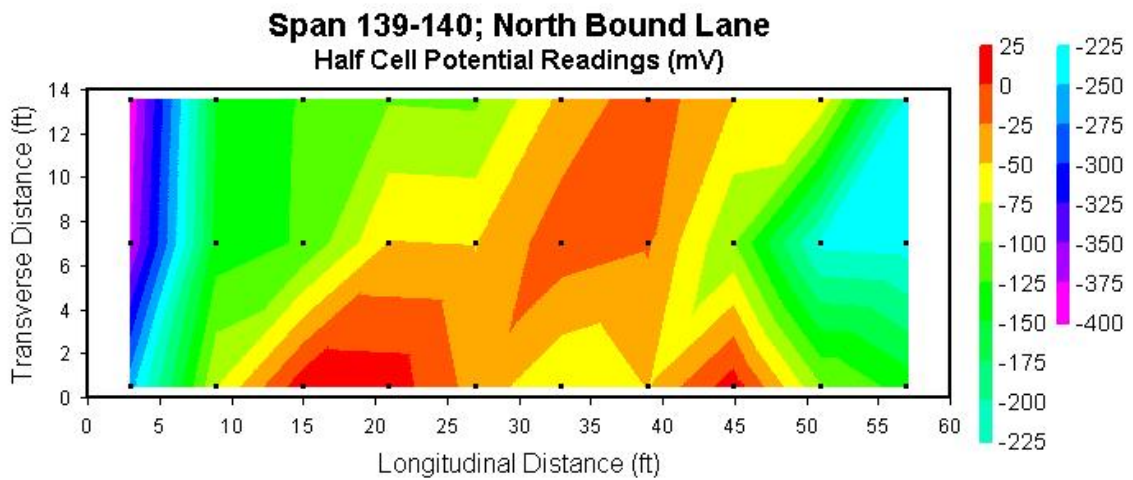
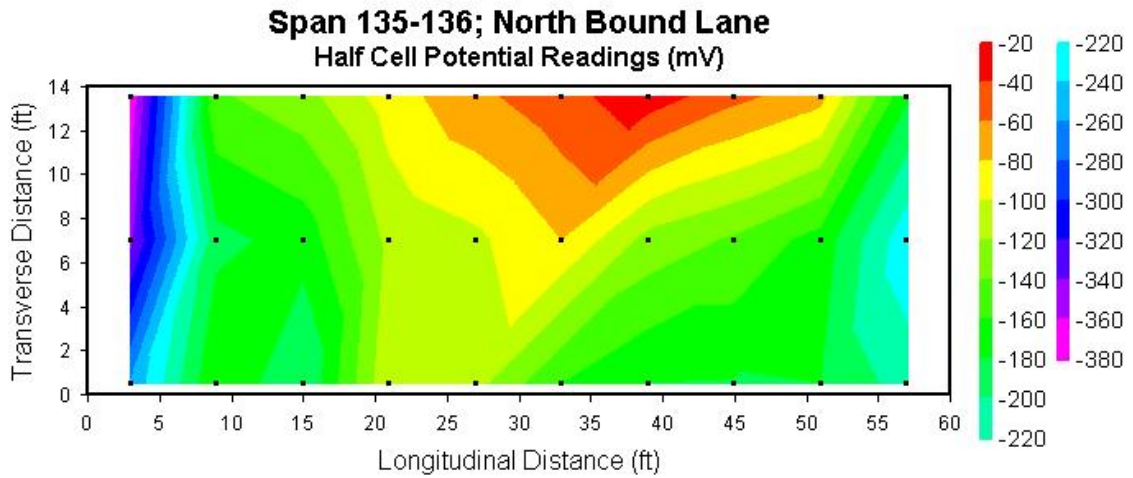


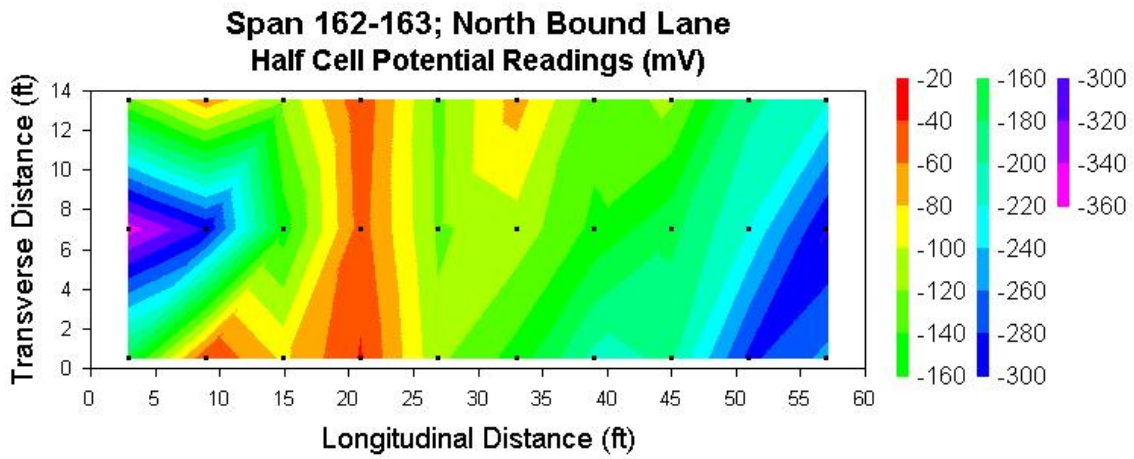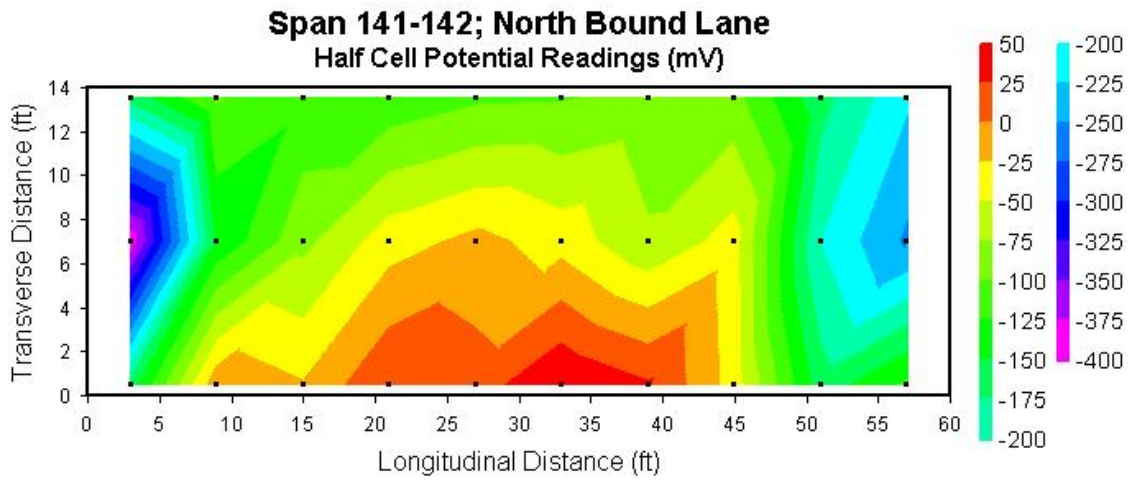


Approach Bent Deck Half-Cell Potential Readings

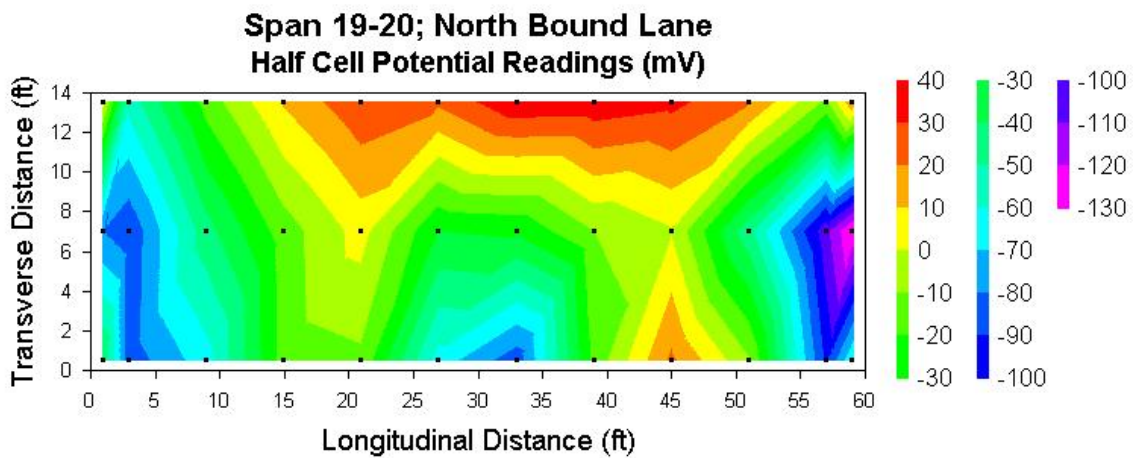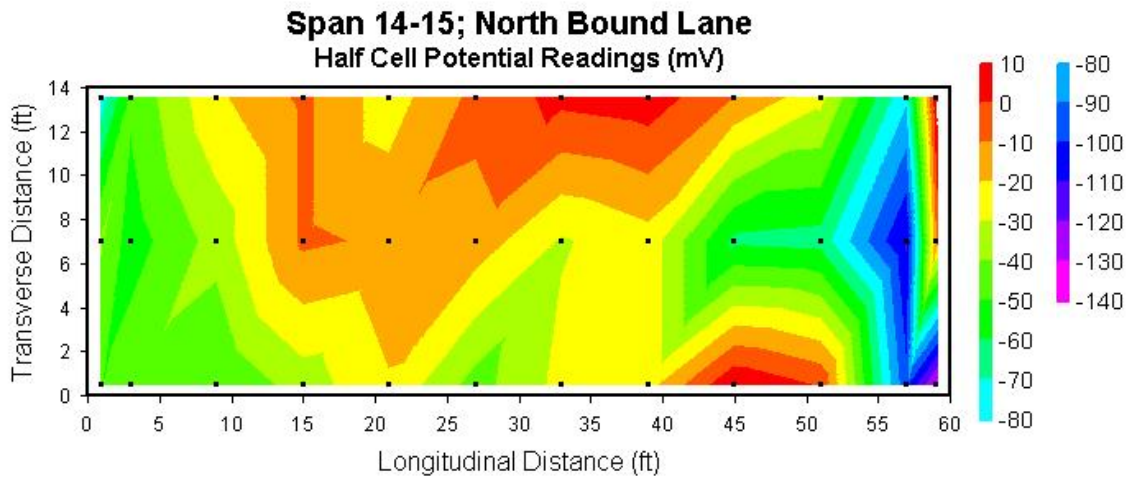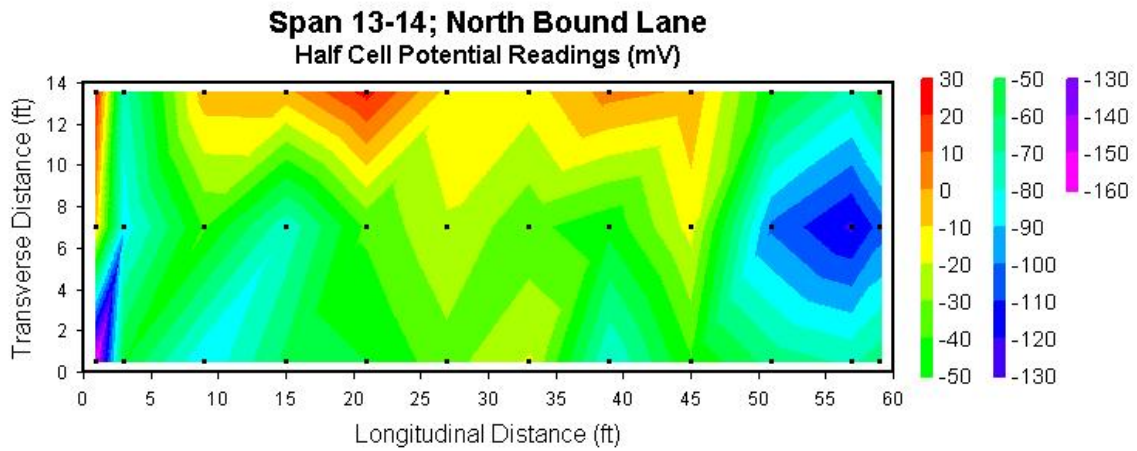

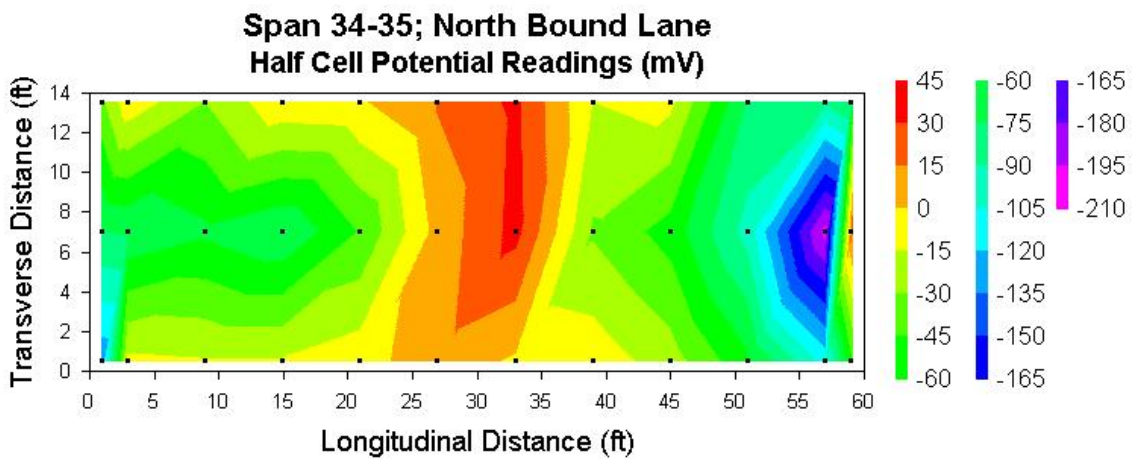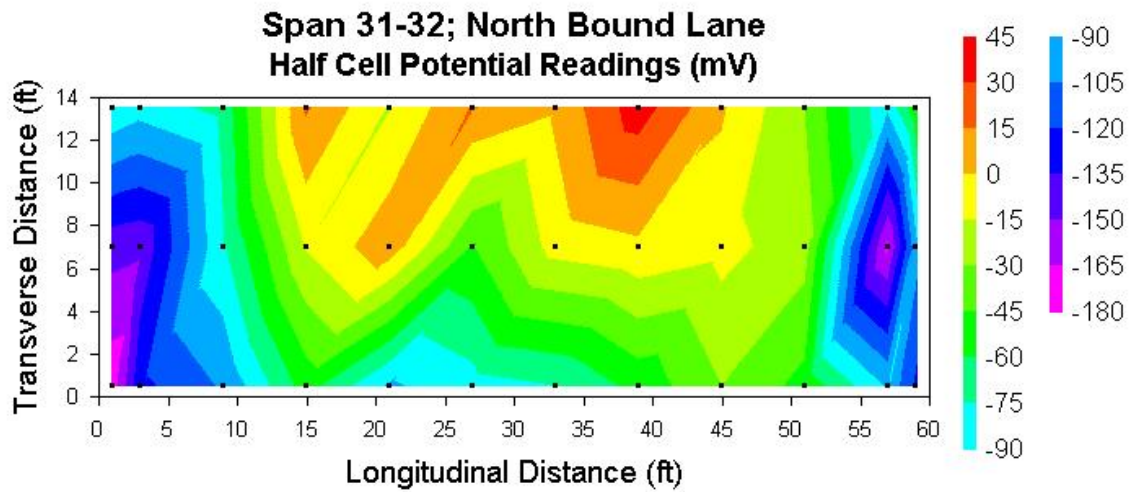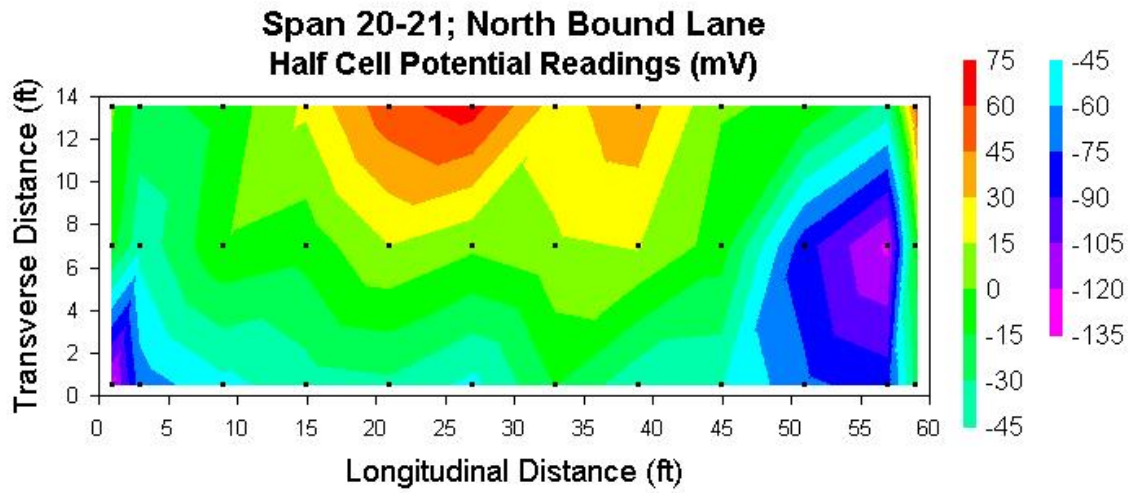


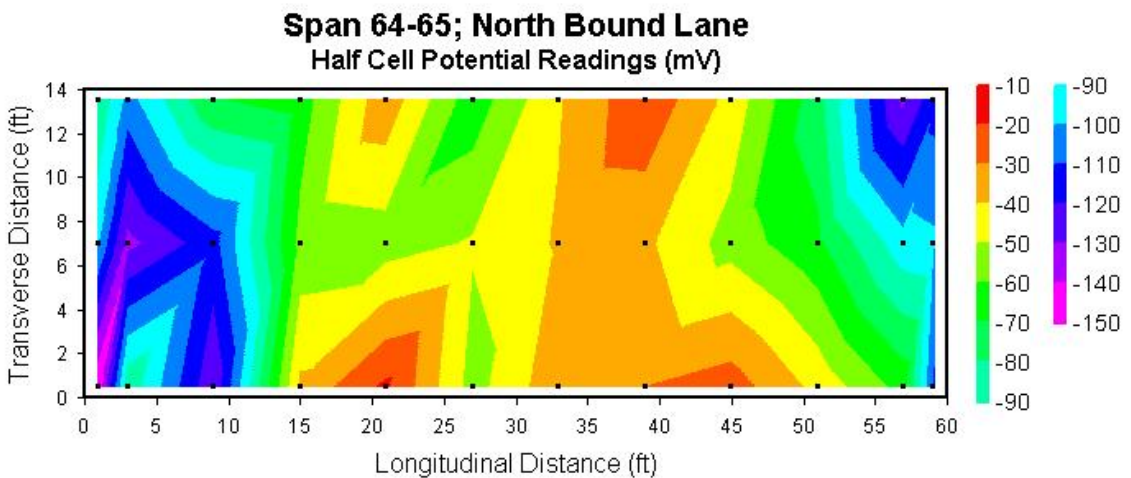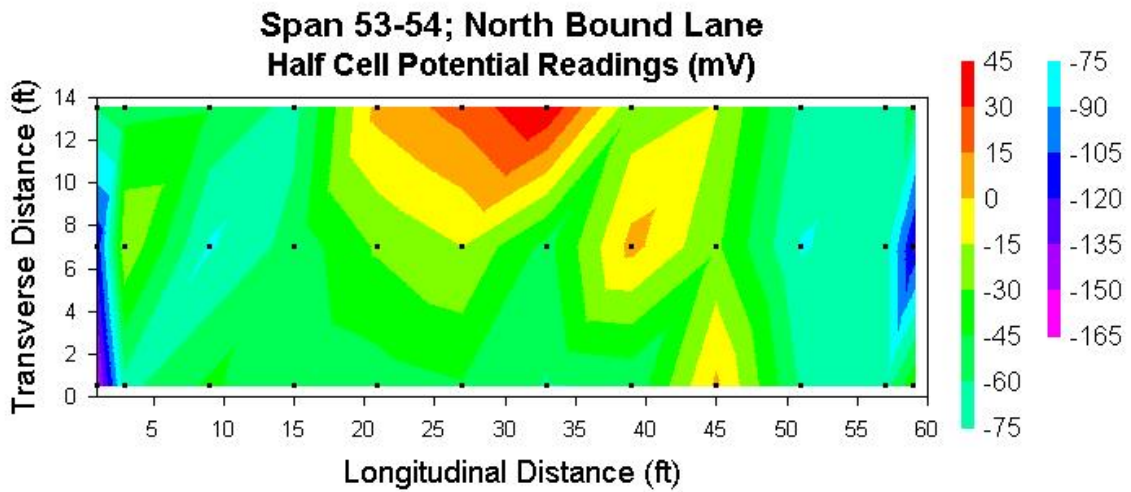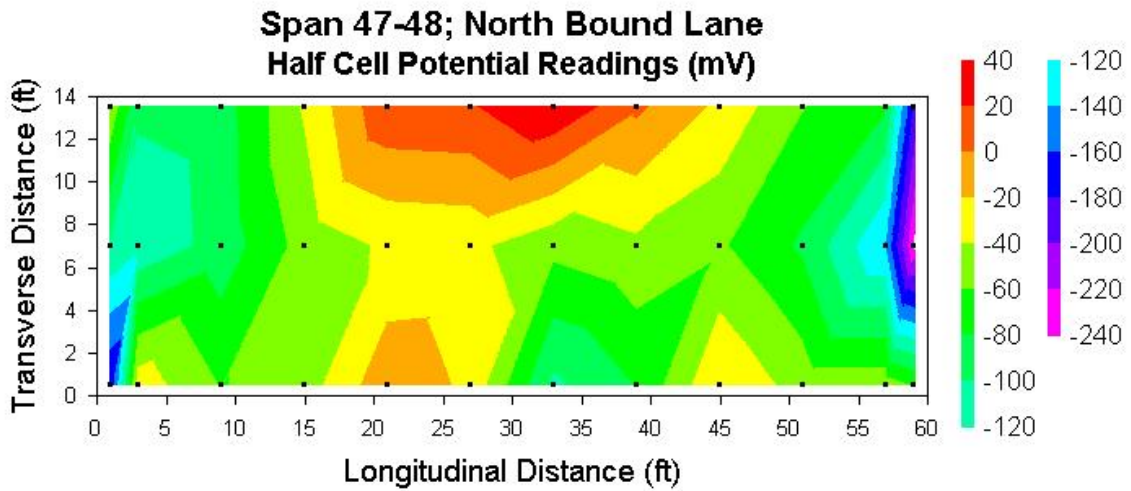


Span 74-75; North Bound Lane
Half Cell Potential Readings (mV)



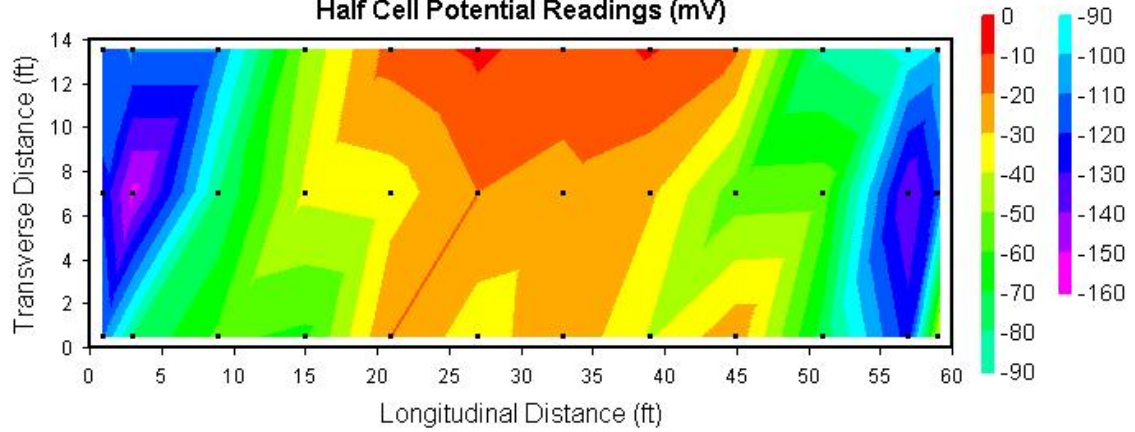


Span 87-88; North Bound Lane
Half Cell Potential Readings (mV)

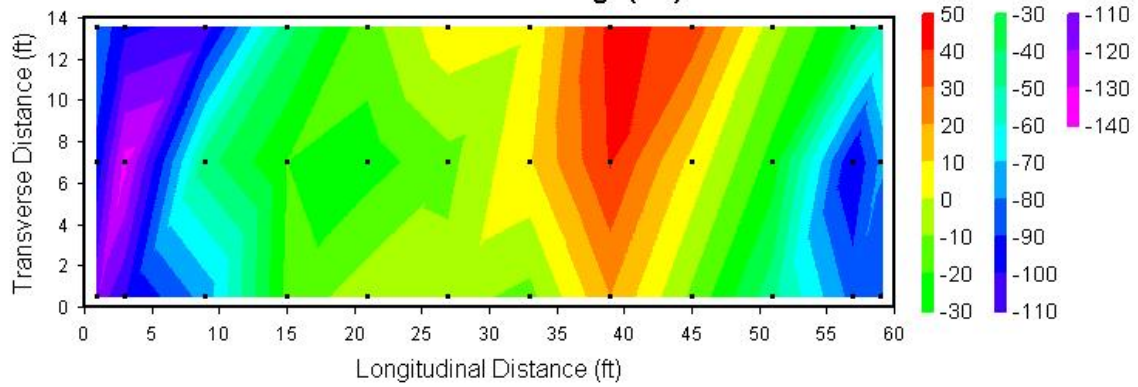


Span 92-93; North Bound Lane
Half Cell Potential Readings (mV)

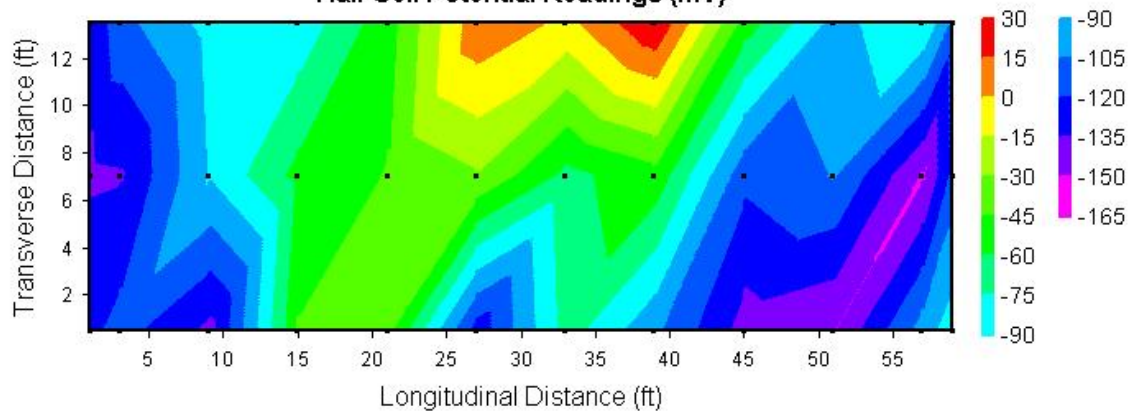


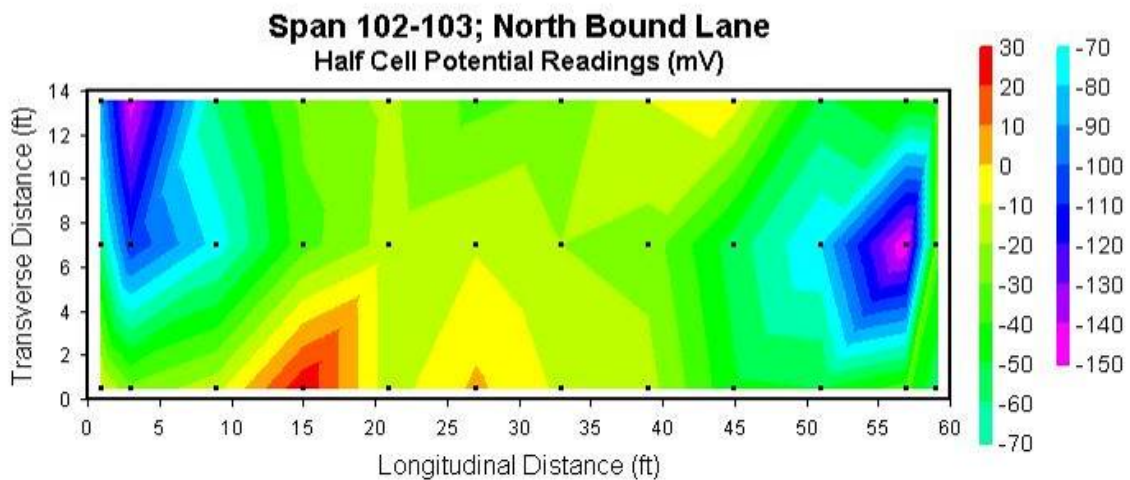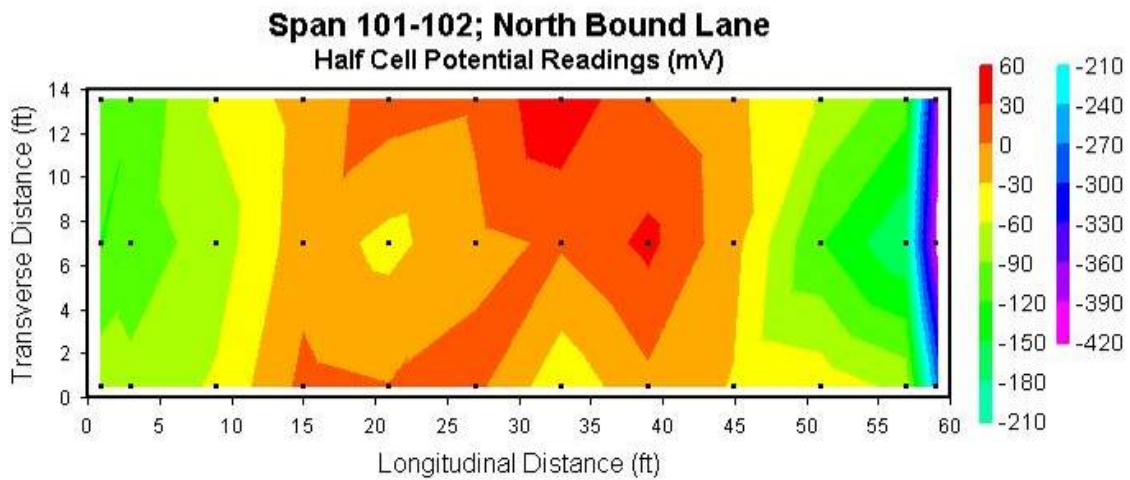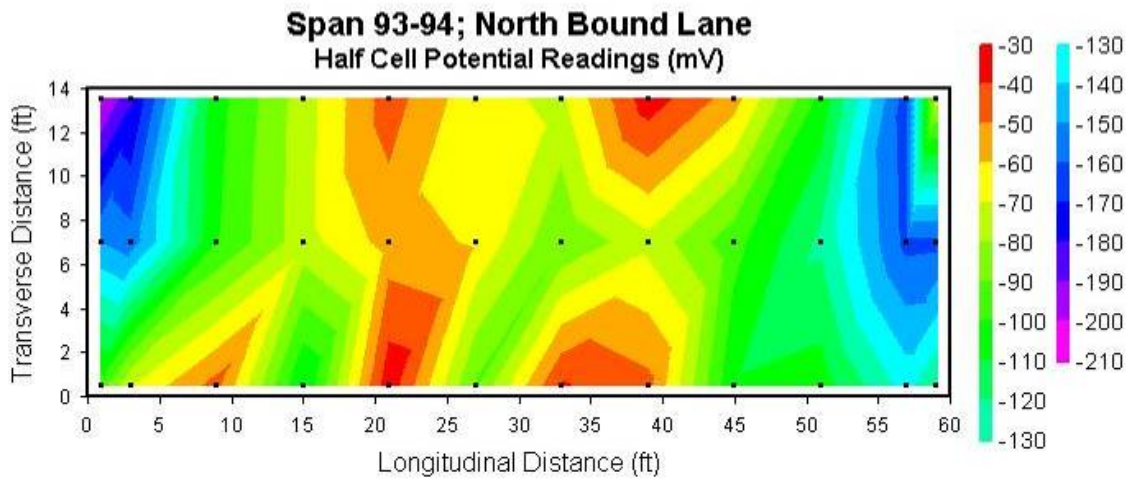

Span 115-116; North Bound Lane
Half Cell Potential Readings (mV)

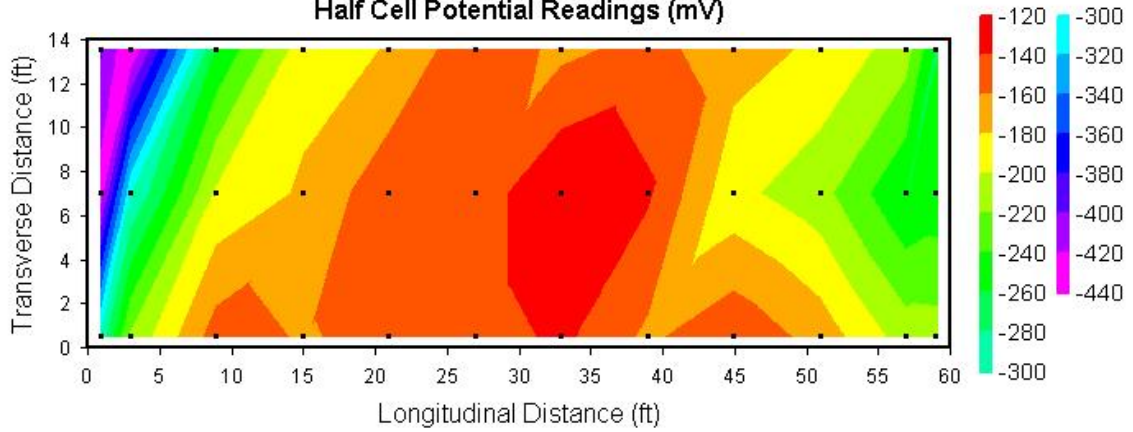

Span 116-117; North Bound Lane
Half Cell Potential Readings (mV)

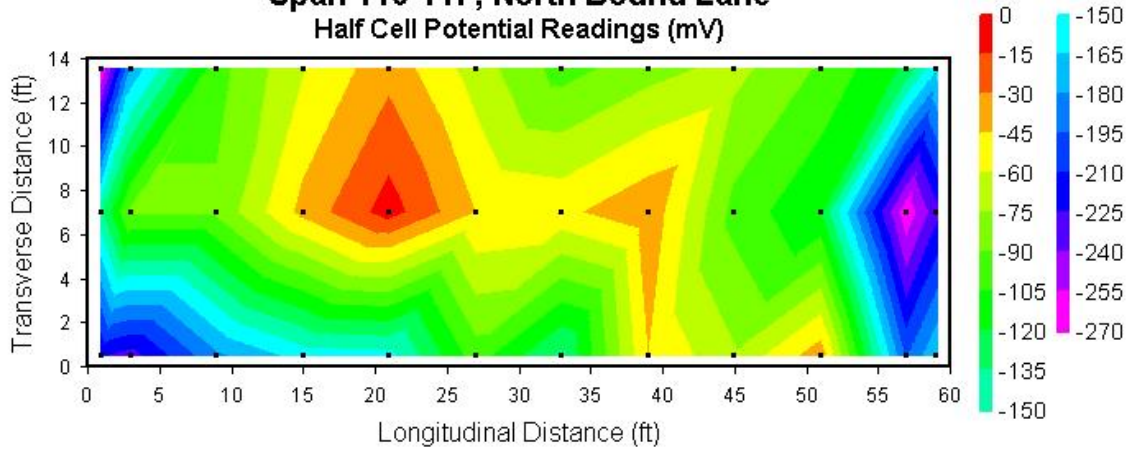

Span 175-176; North Bound Lane
Half Cell Potential Readings (mV)

