


8/23/99


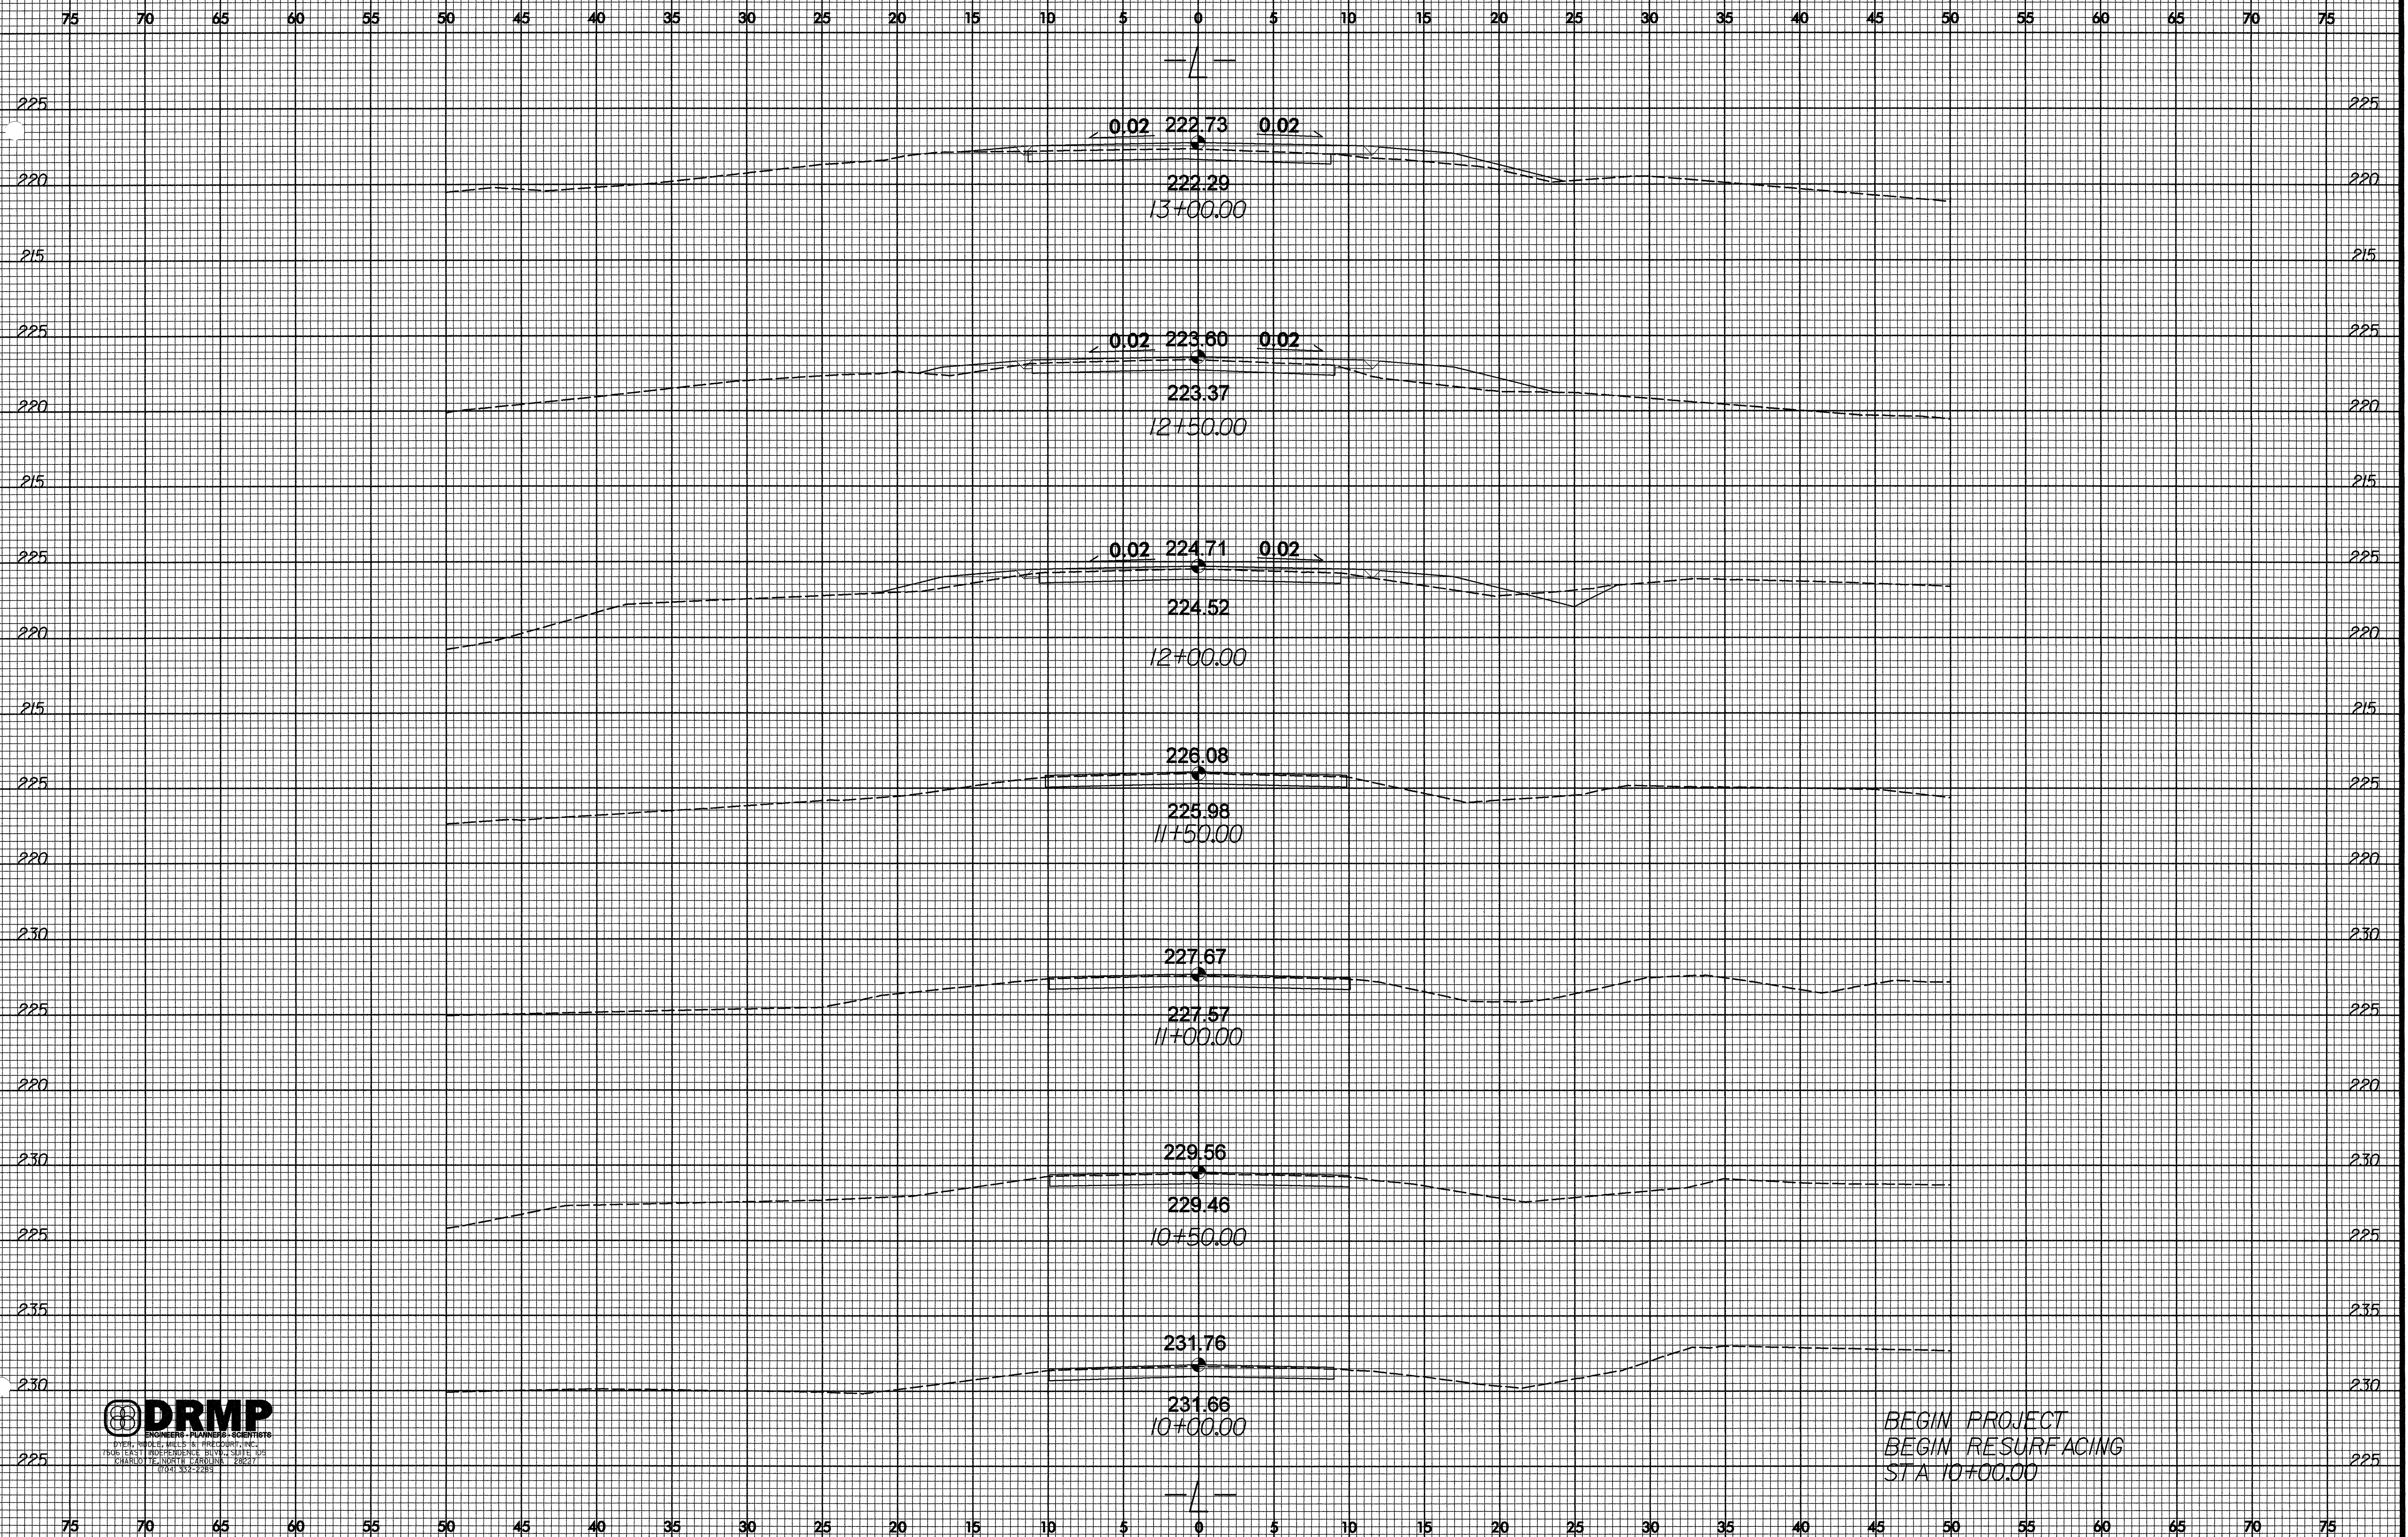


BEGIN PROJECT
 BEGIN RESURFACING
 STA 10+00.00




S:\PROJECTS\PROJ\FINAL PLANS\B4309\Fdy_xpl.dgn
 10/23/2007

8/23/99

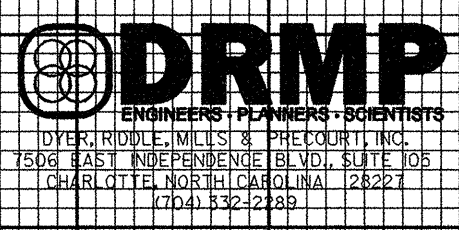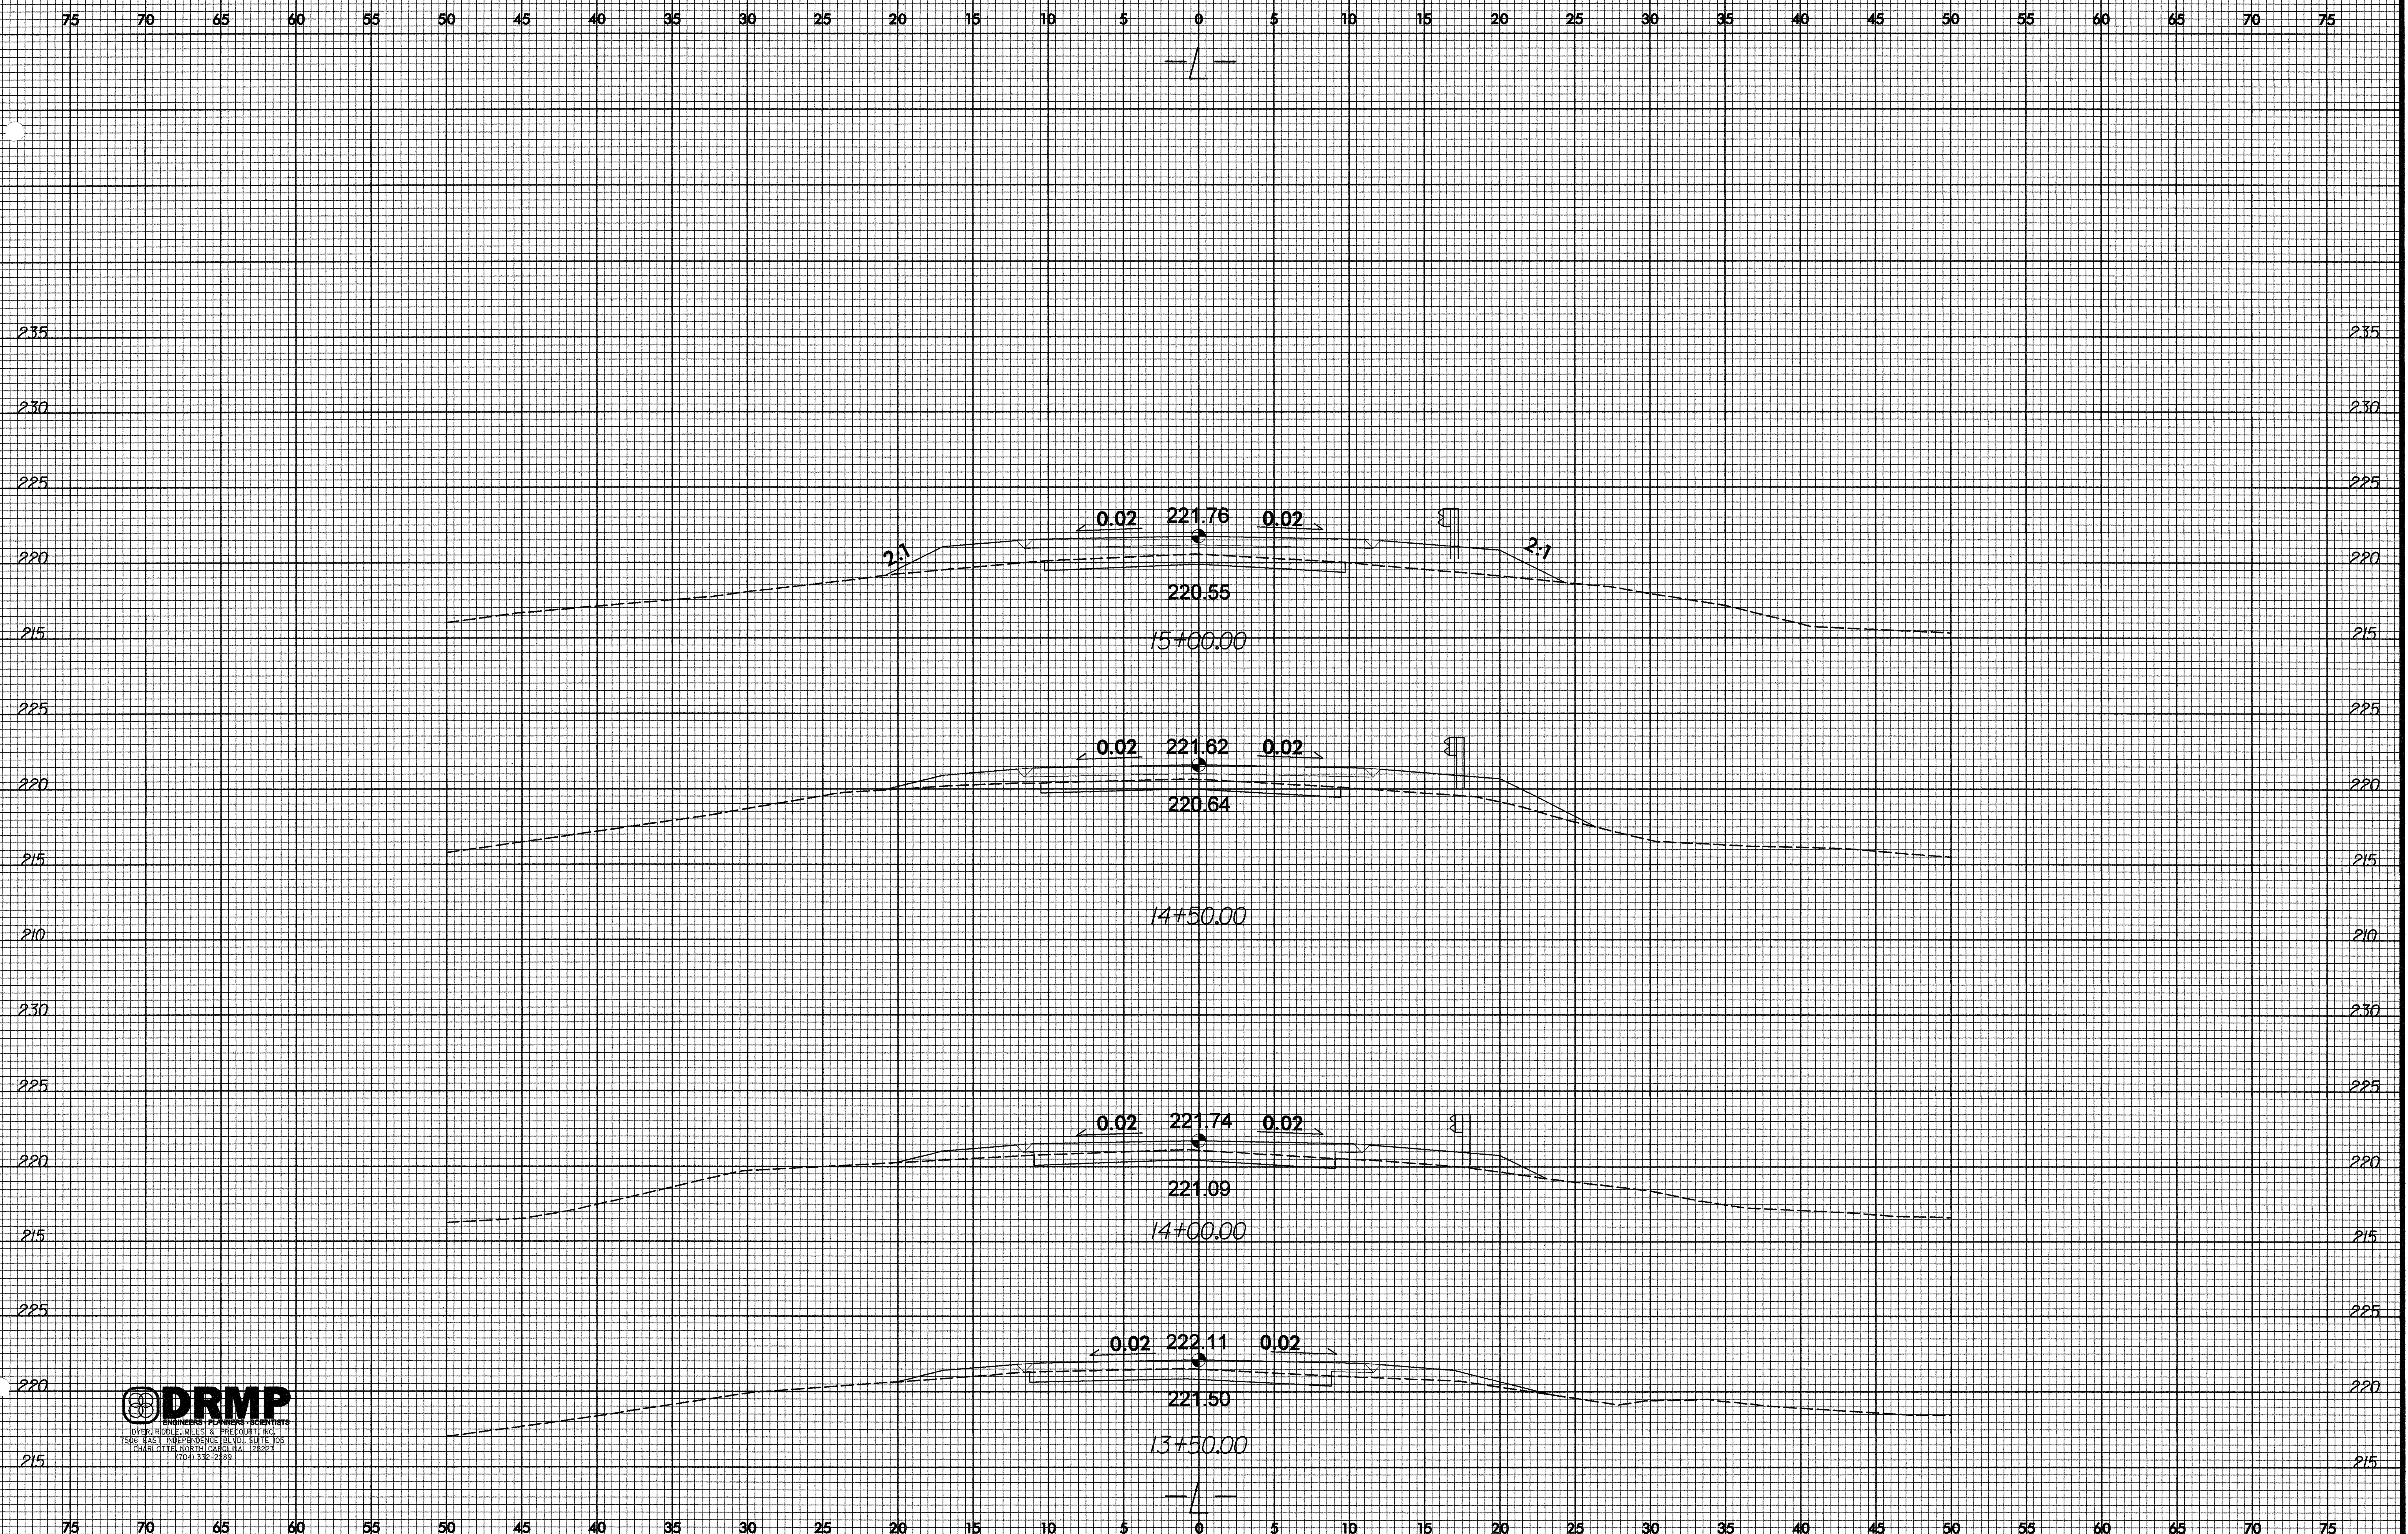


P:\8000\8000\Proj\FINAL PLANS\B4309_Rdy_xpl.dgn 10/23/2007

8/23/99

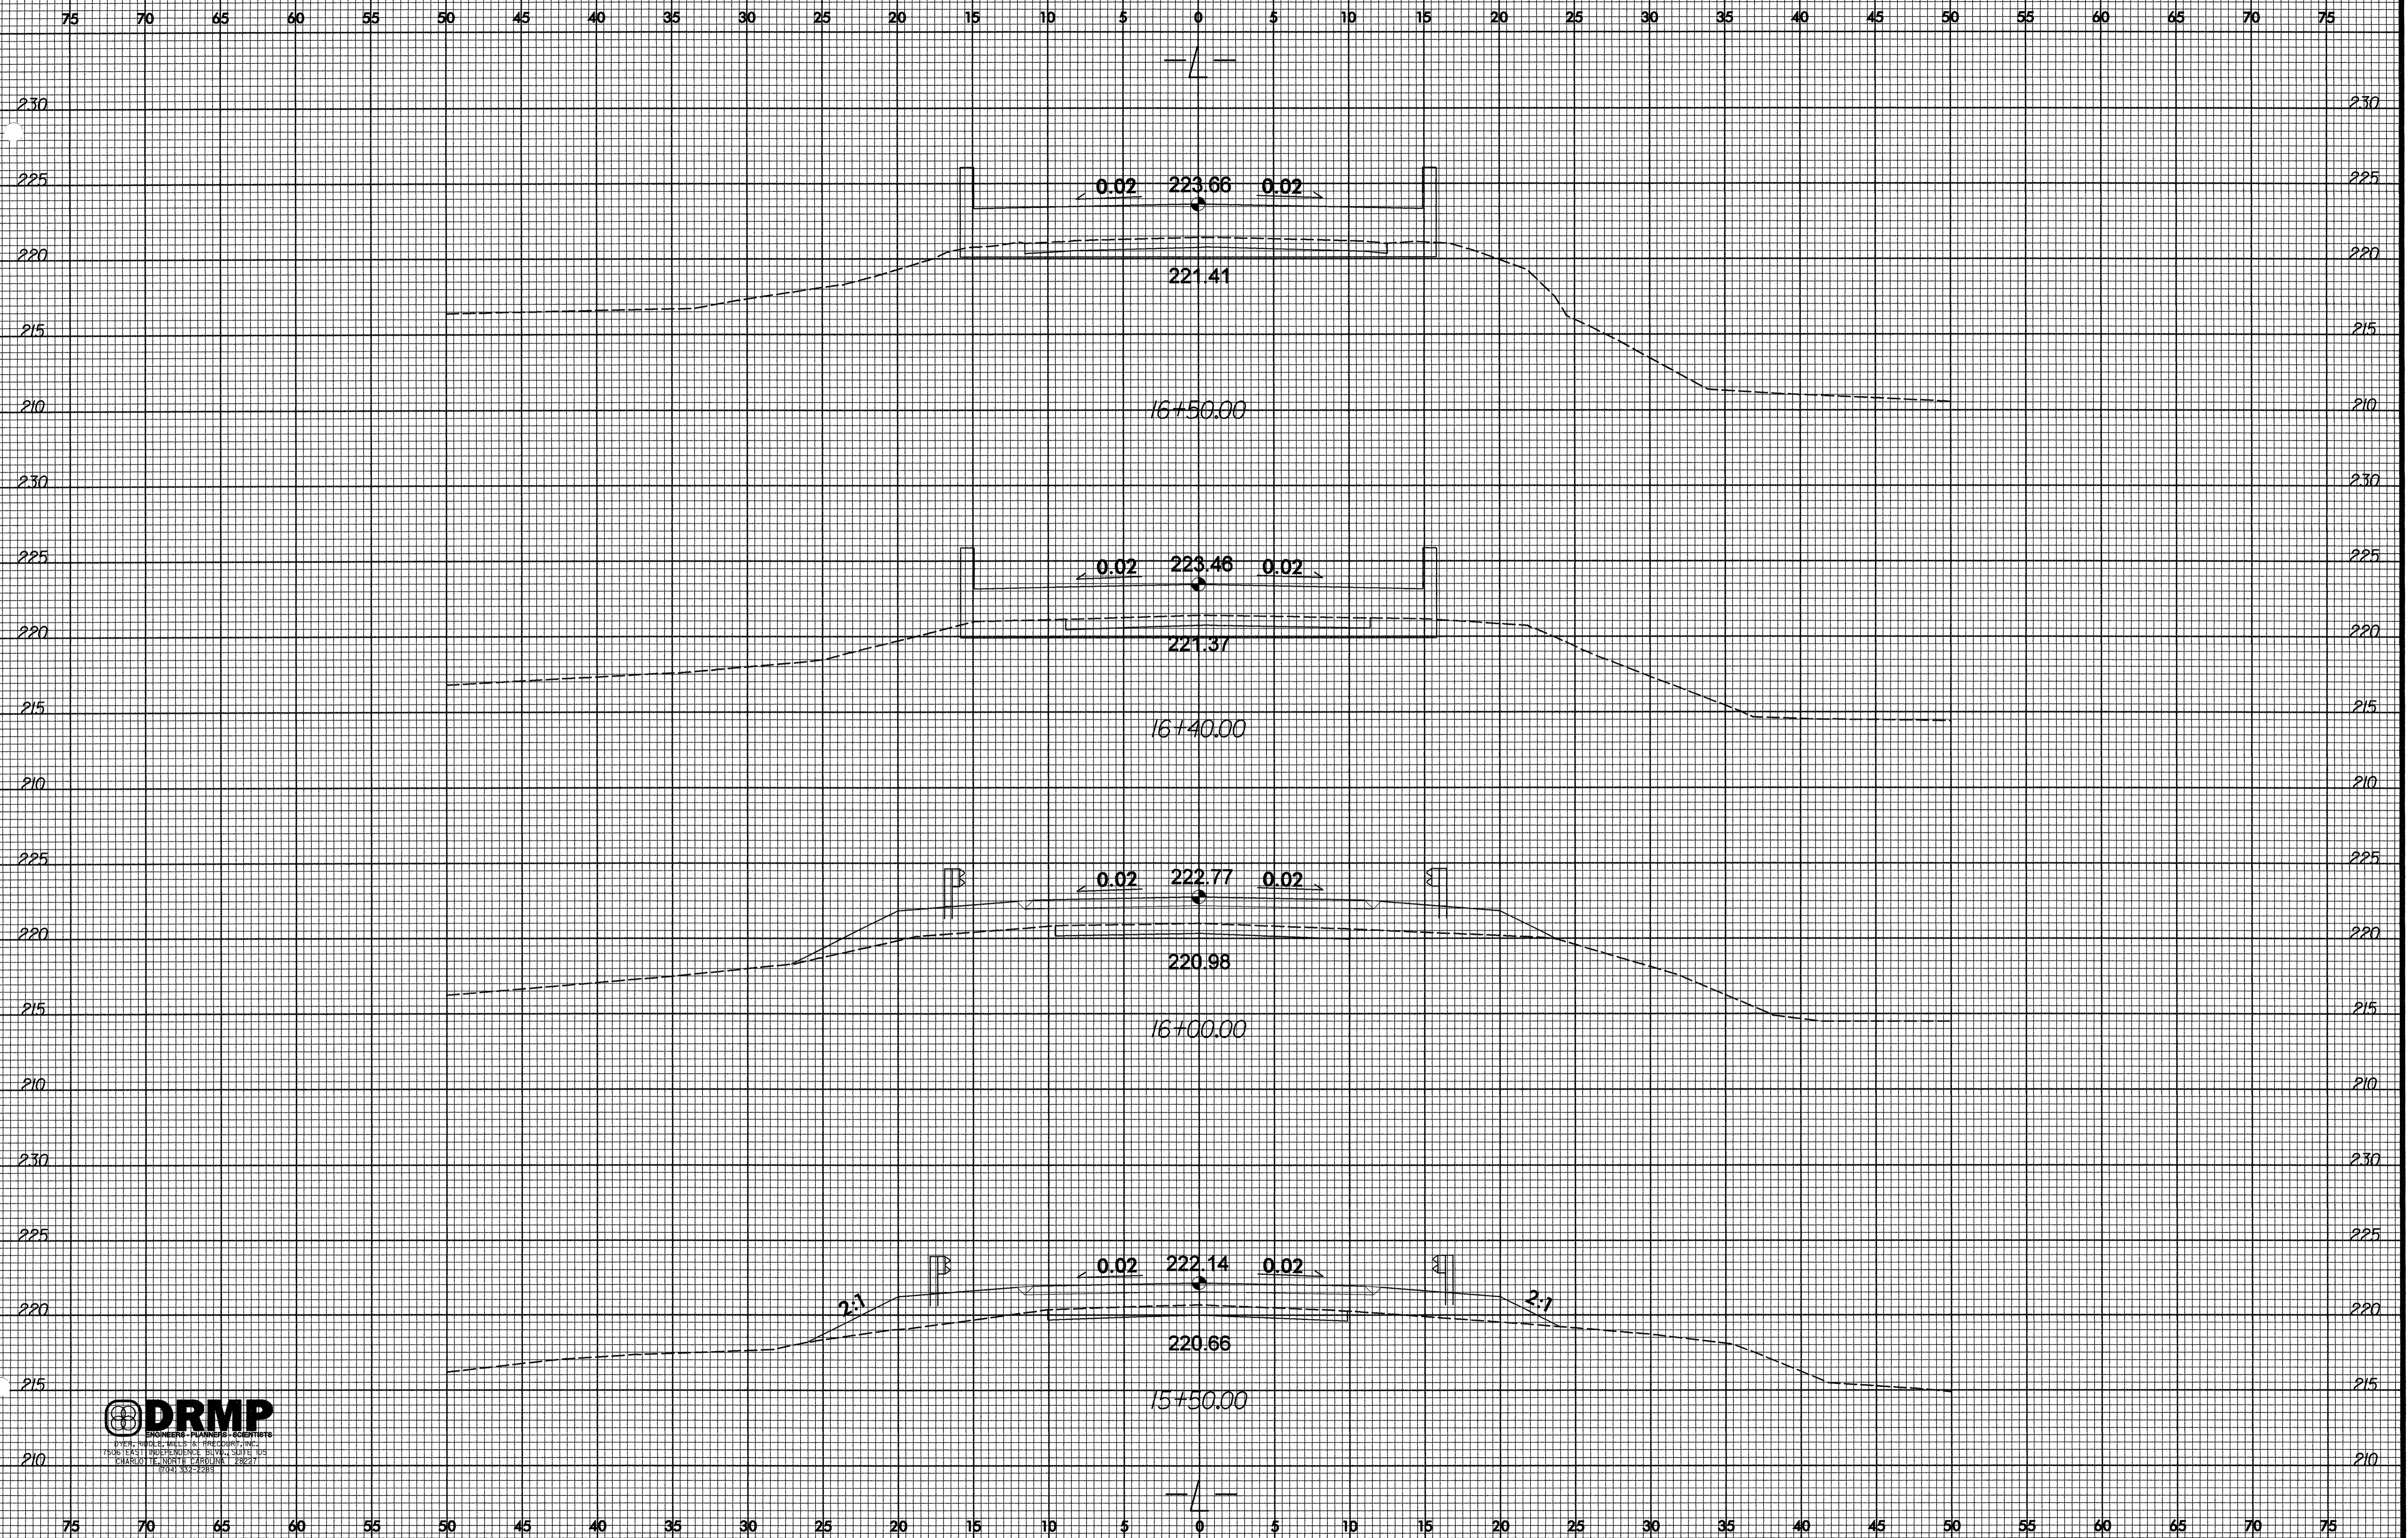


R:\Rogovsky\Proj\FINAL PLANS\B4309_Rdy_xpl.dgn
10/25/2007

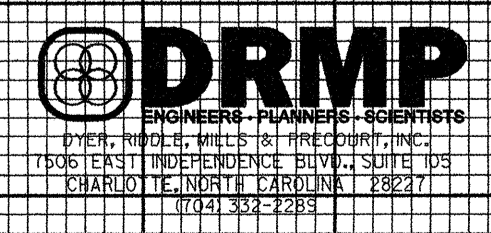

8/23/99





| | |
|---------------------|-----------|
| PROJ. REFERENCE NO. | SHEET NO. |
| B-4309 | X-5 |

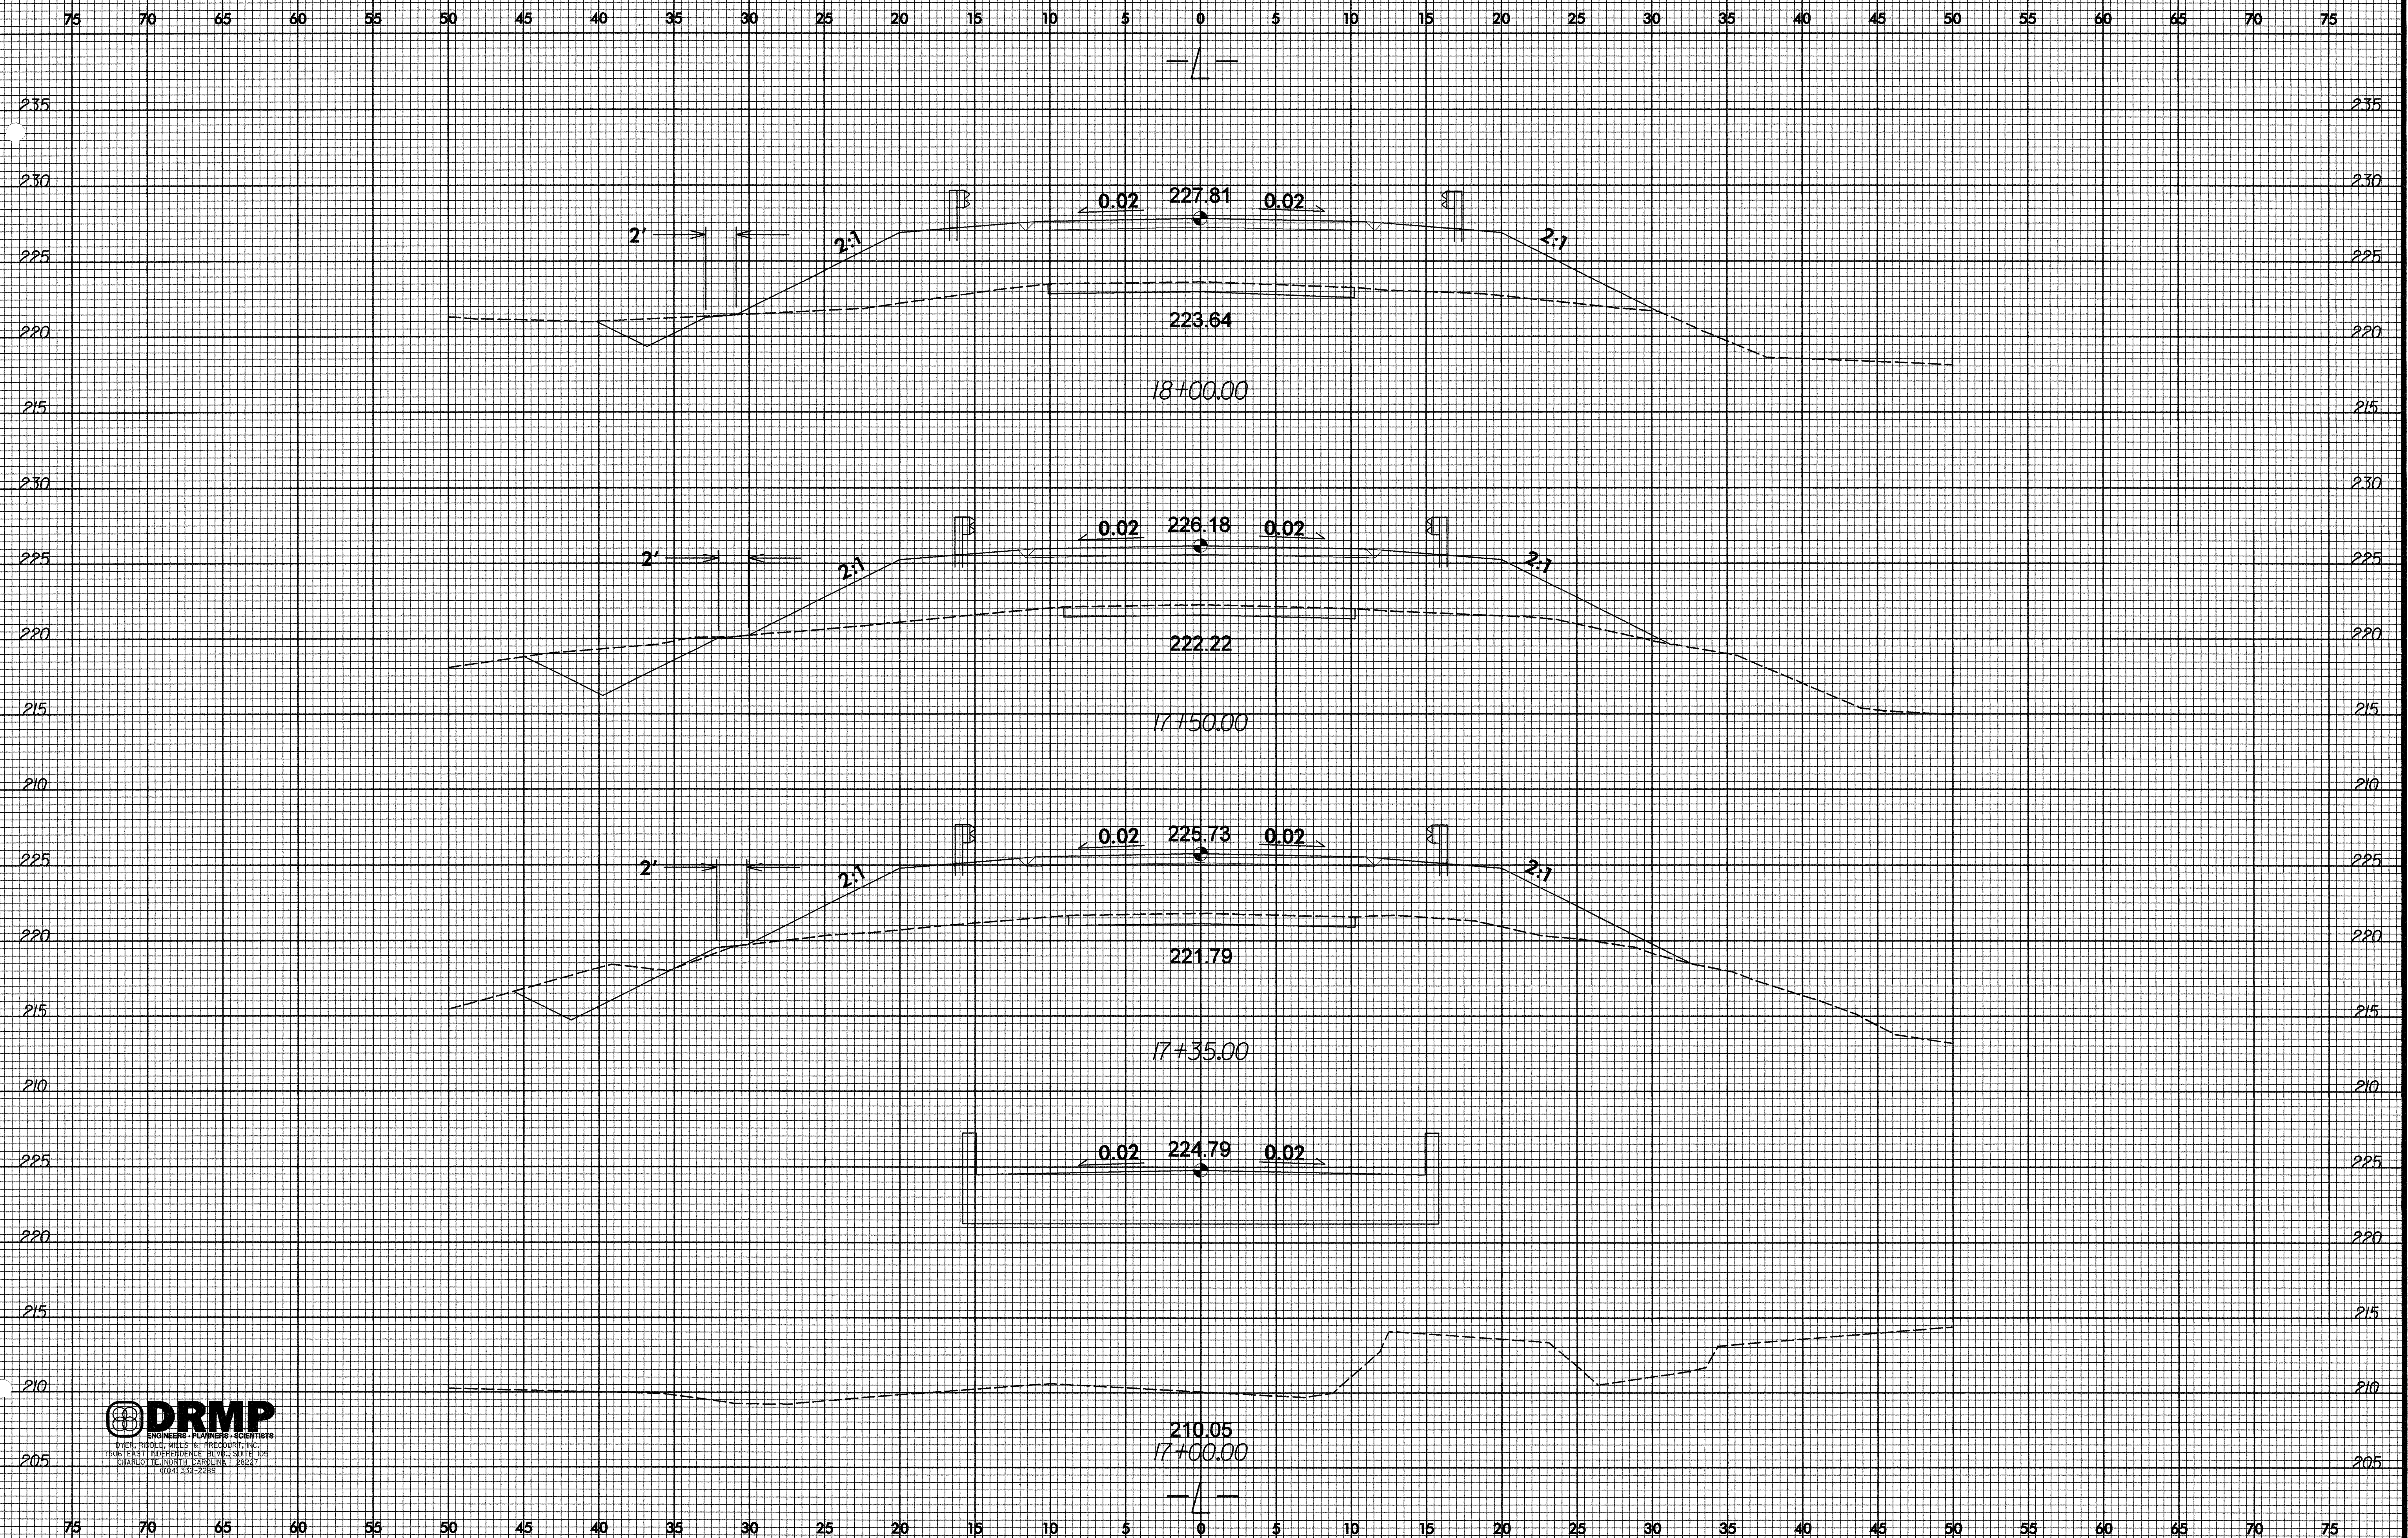


R:\Roadway\Proj\FINAL PLANS\B4309_Rdy_xpl.dgn 10/25/2007

8/23/99

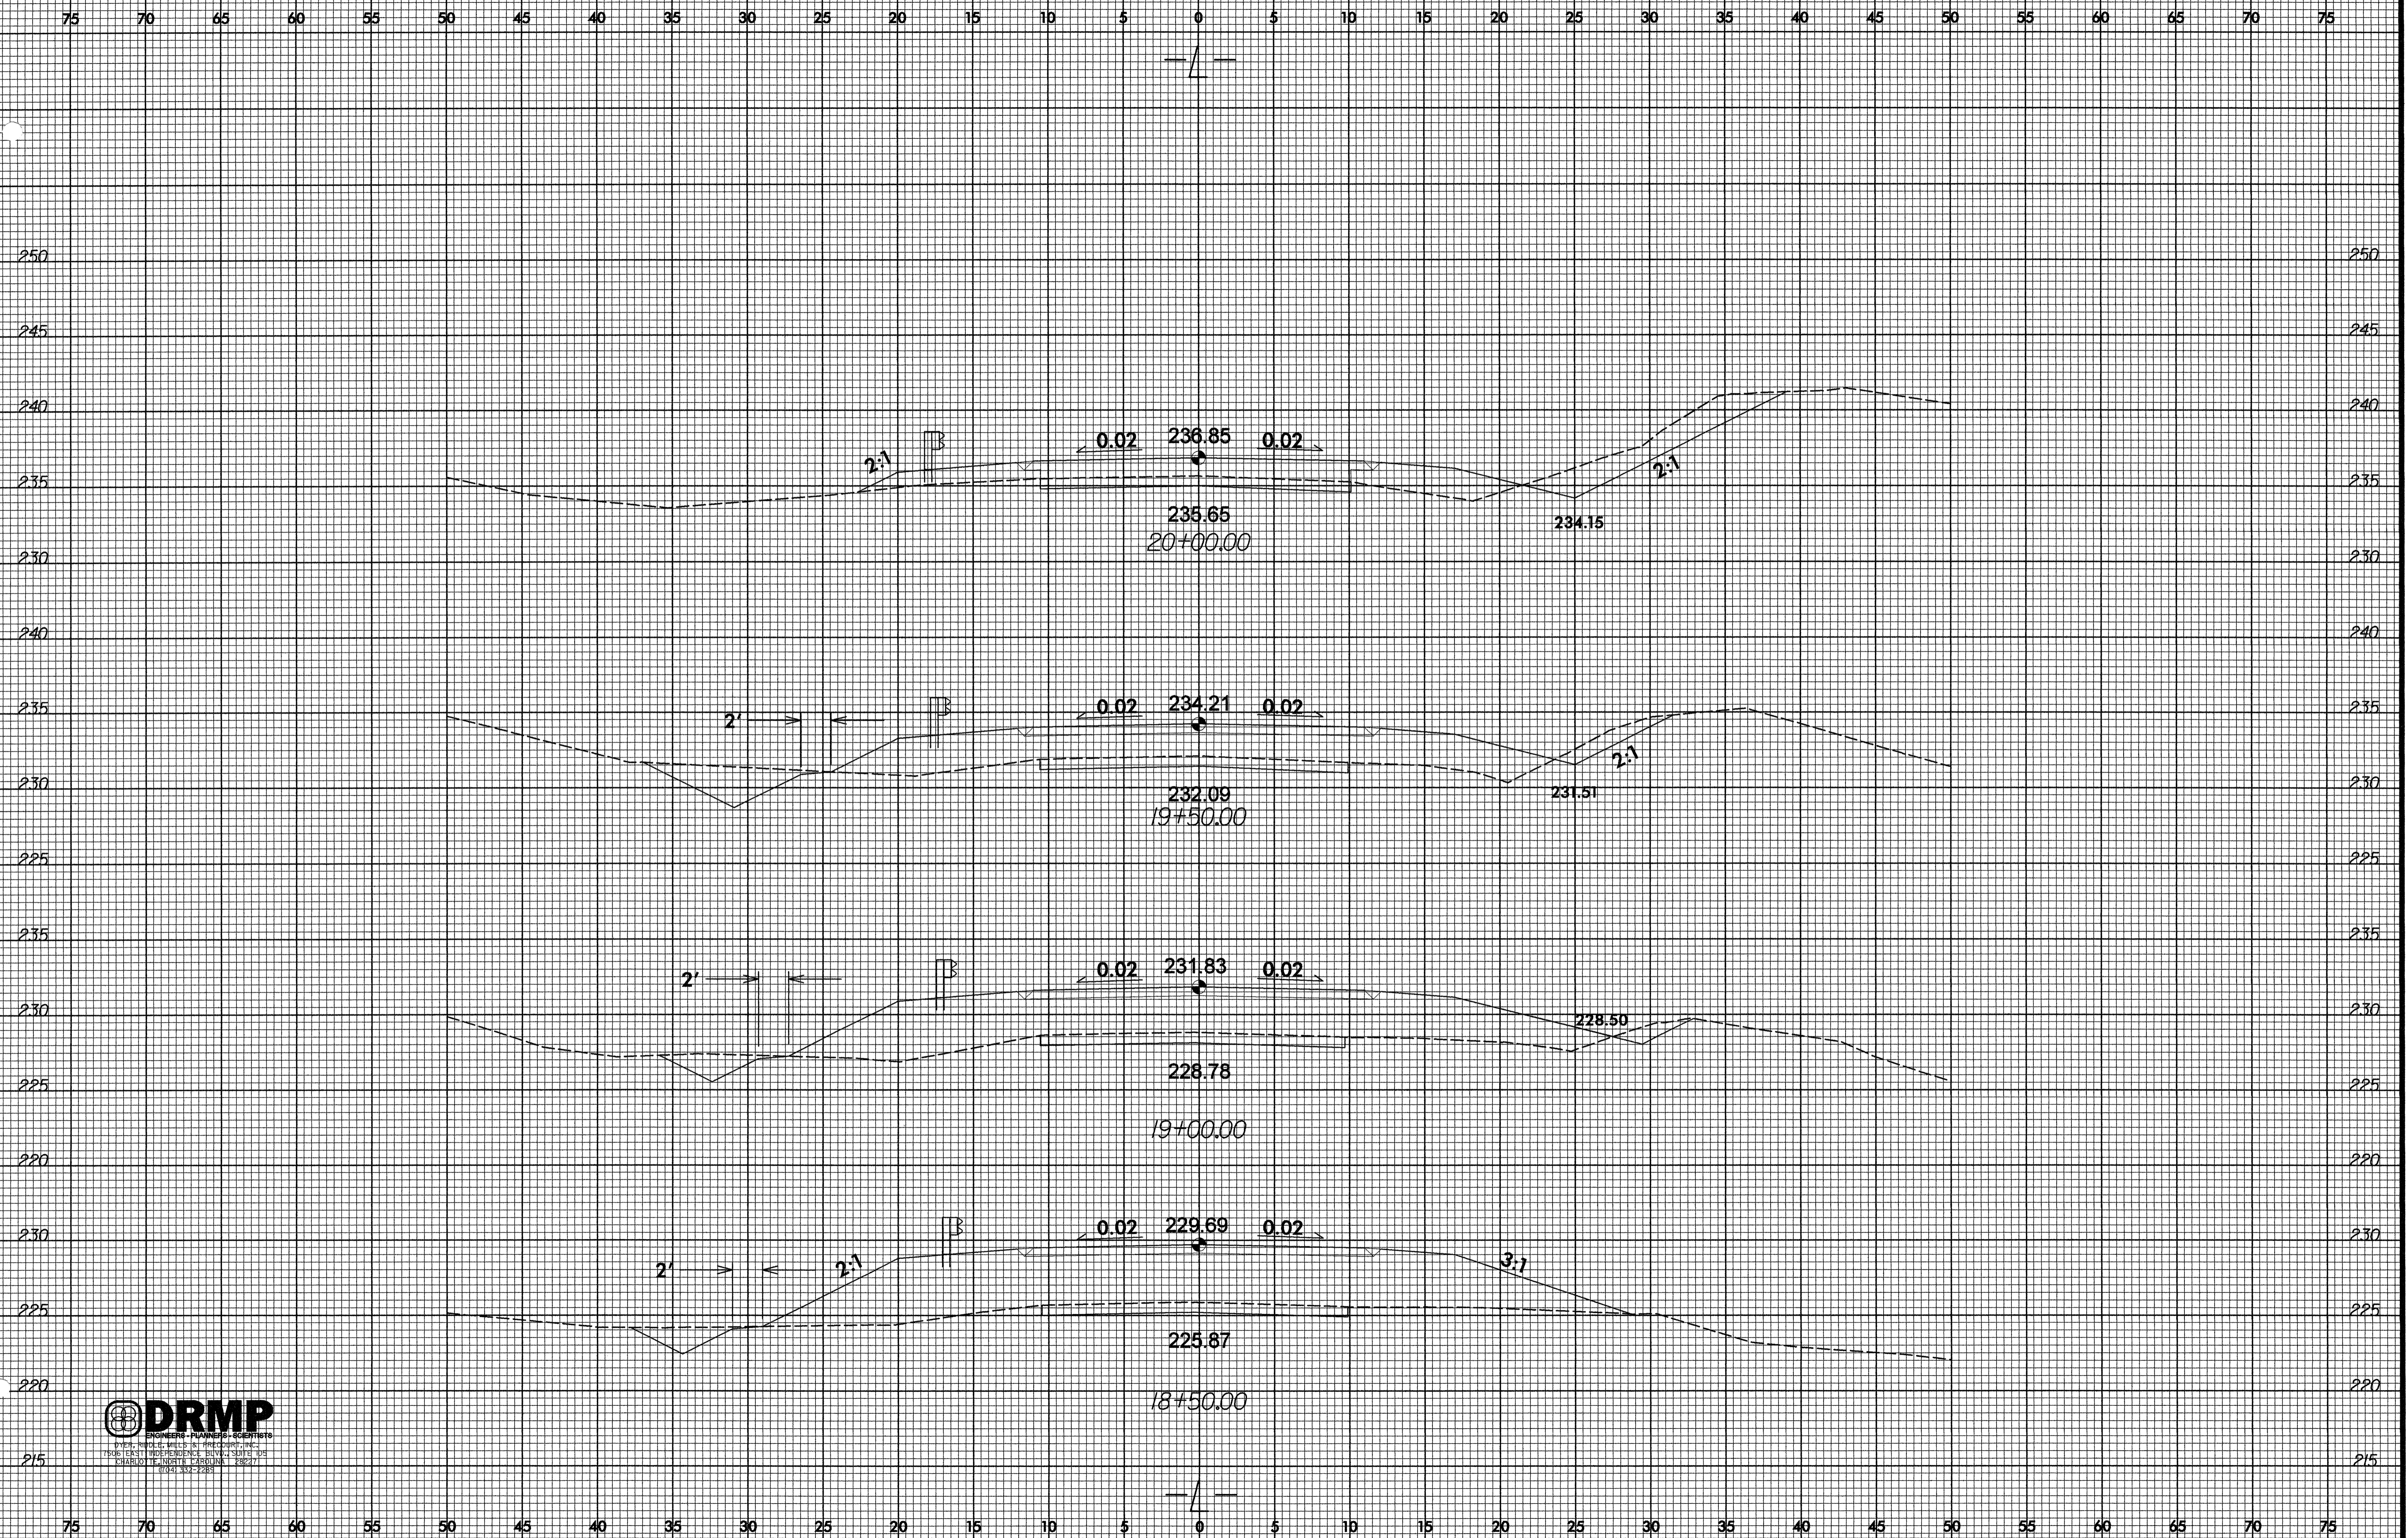
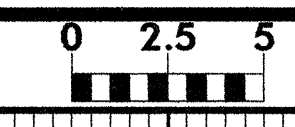


R:\Roadway\Proj\FINAL PLANS\B4309_Rdy_.xpl.dgn
 8/23/99 10:23:20

8/23/99

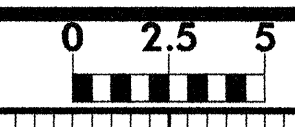

| | |
|---------------------|-----------|
| PROJ. REFERENCE NO. | SHEET NO. |
| B-4309 | X-7 |

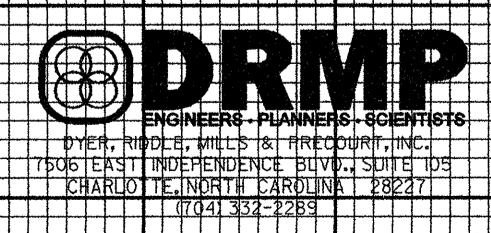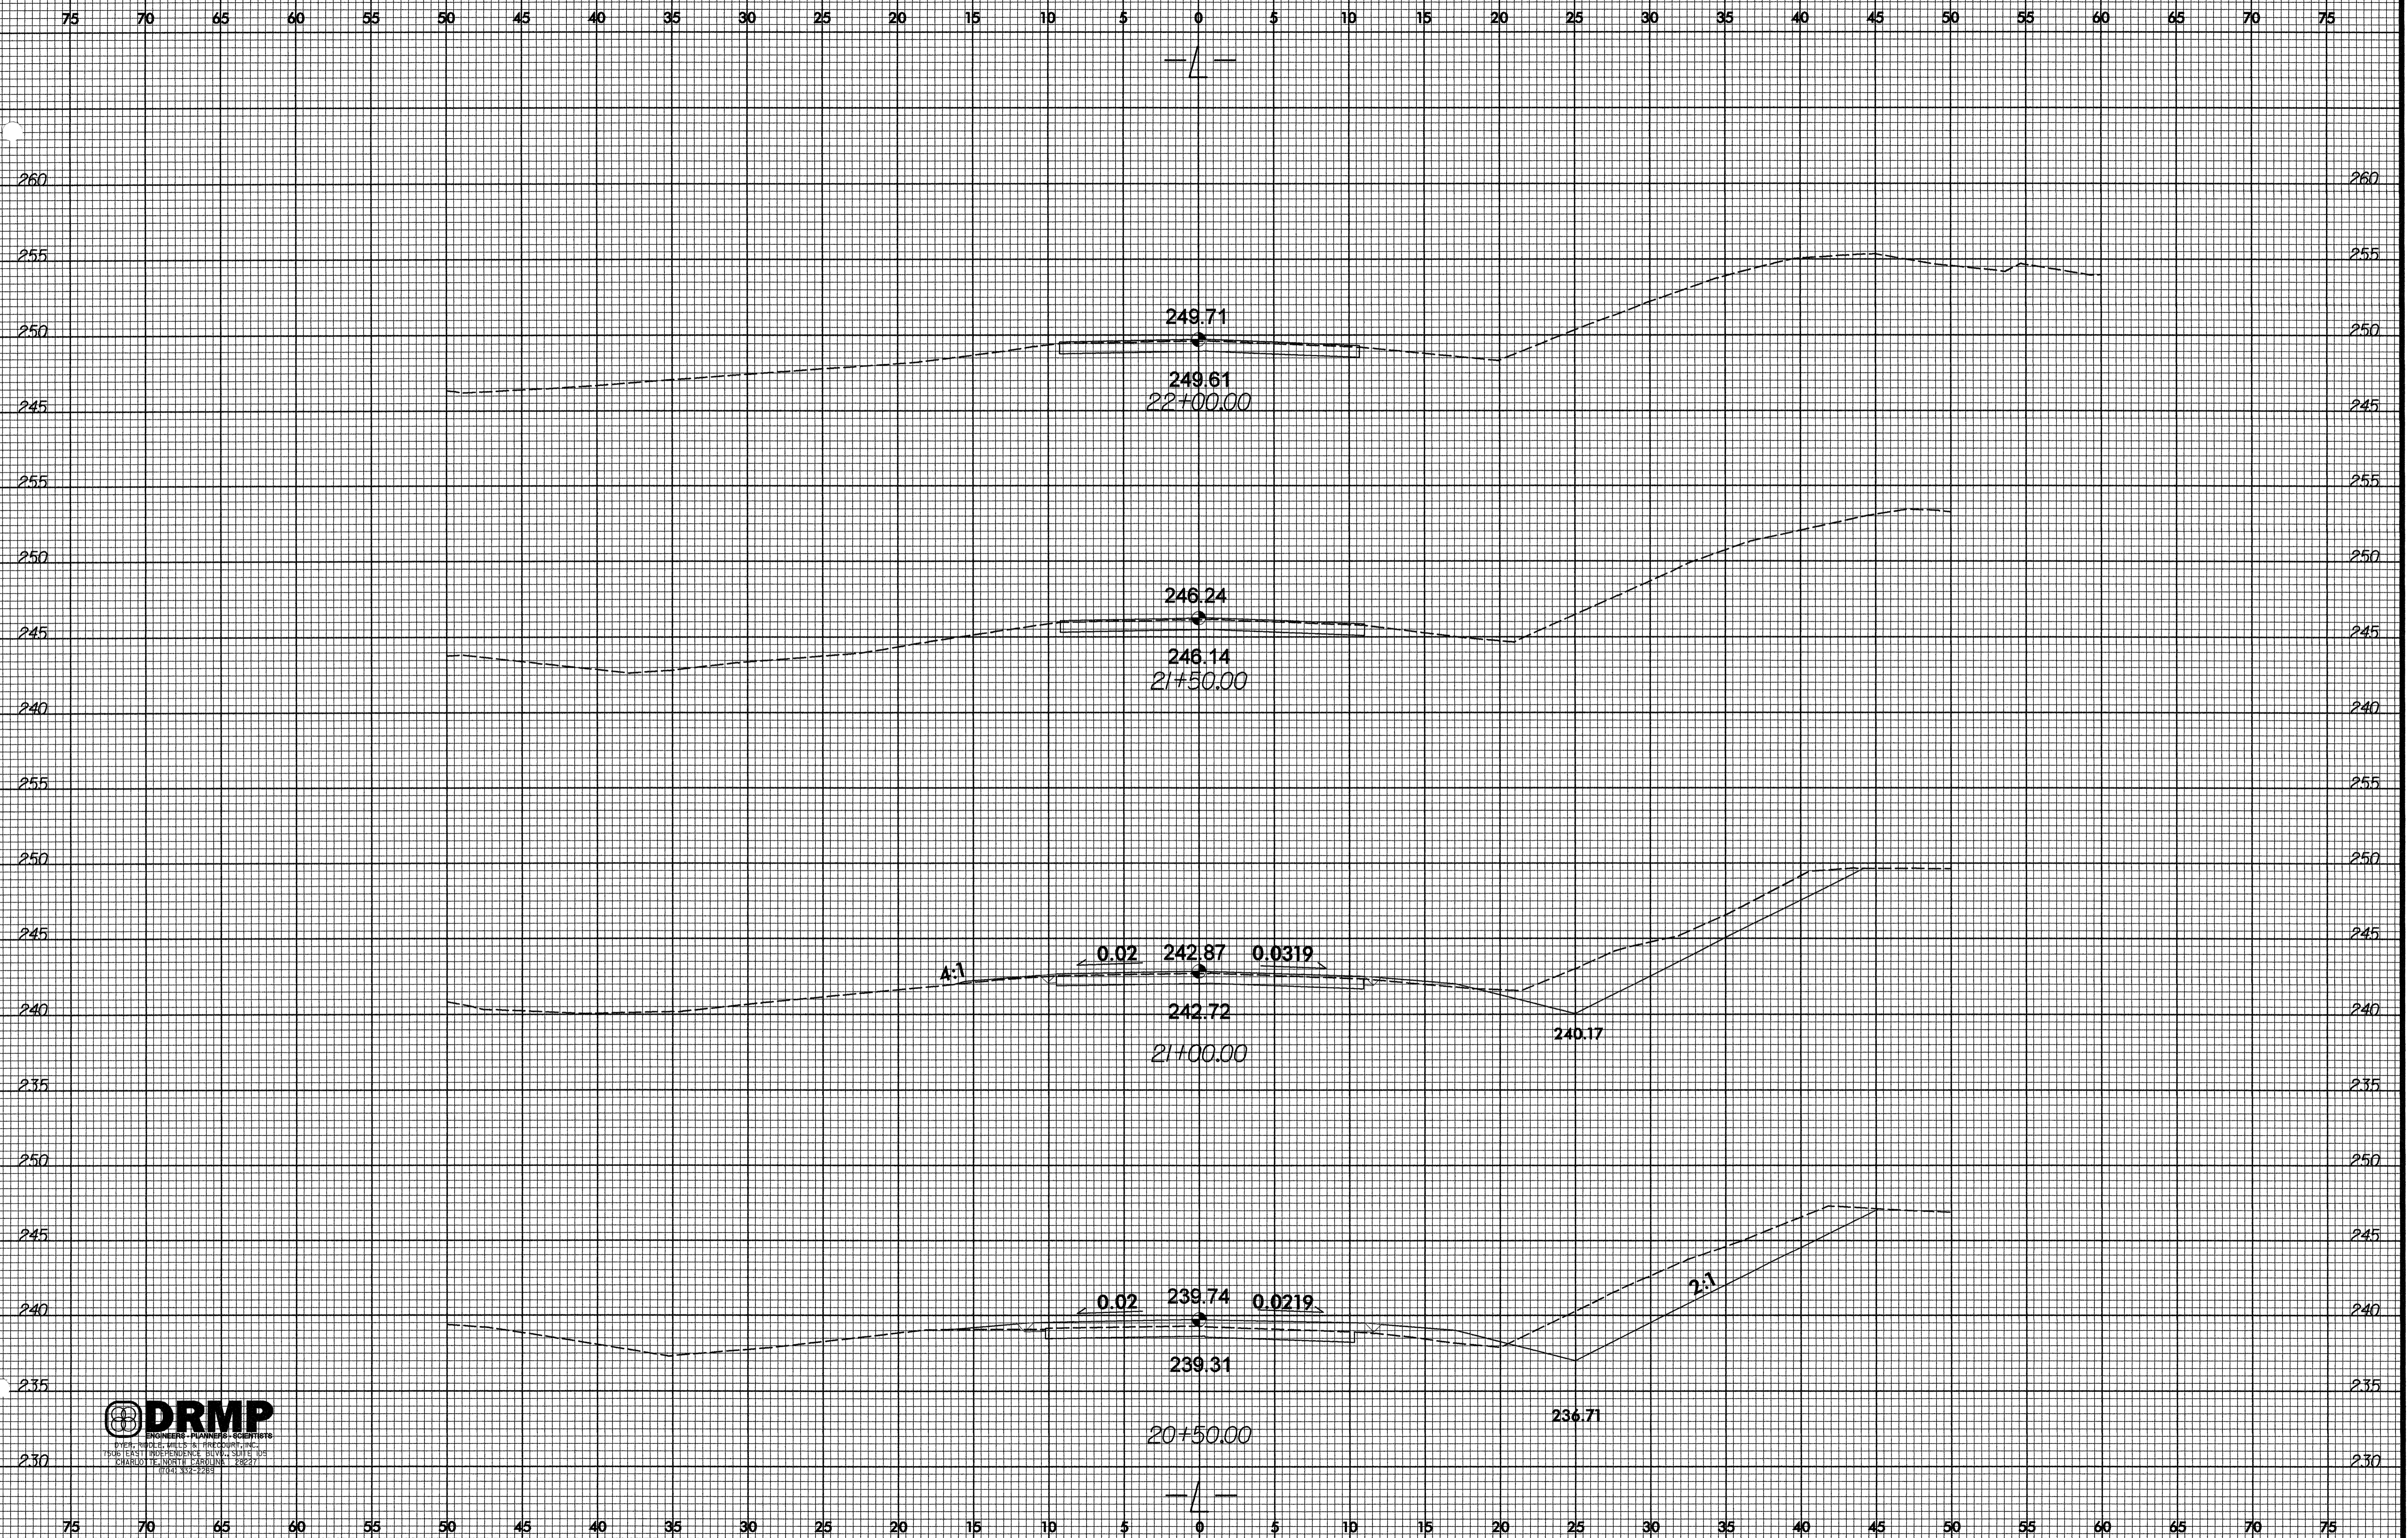


S:\ARoadway\Proj\FINAL PLANS\B4309_Rdy_xpl.dgn 10/23/2007


8/23/99

| | | |
|---------|---------------------|-----------|
| 0 2.5 5 | PROJ. REFERENCE NO. | SHEET NO. |
| | B-4309 | X-8 |

75 70 65 60 55 50 45 40 35 30 25 20 15 10 5 0 5 10 15 20 25 30 35 40 45 50 55 60 65 70 75

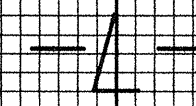

END PROJECT
END RESURFACING
STA. 23+00.00

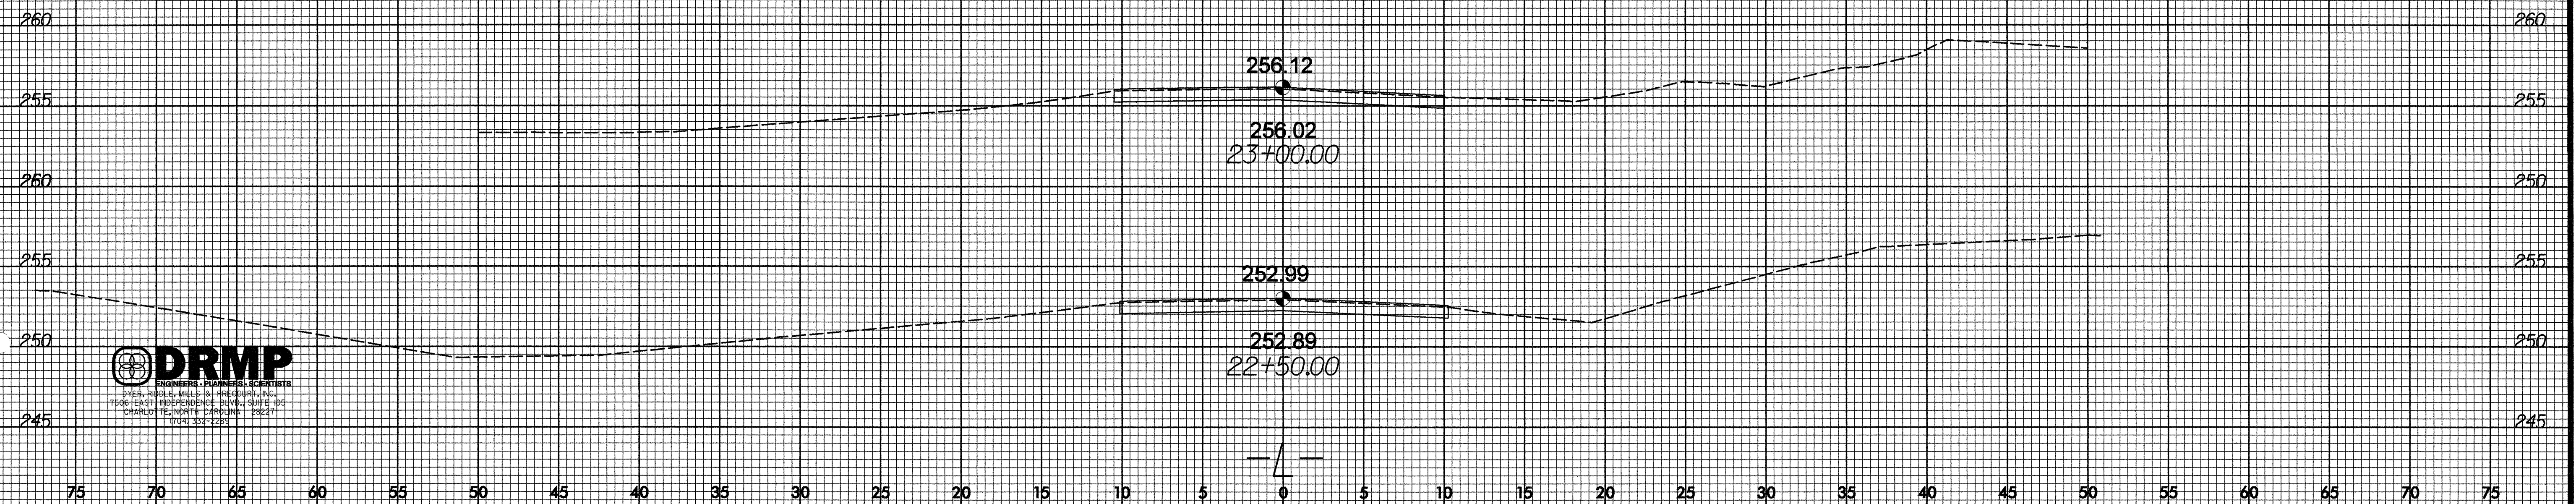

R:\AR061604\PROJ\FINAL PLANS\B4309_Rdy_xpl.dgn
10/23/2007

75 70 65 60 55 50 45 40 35 30 25 20 15 10 5 0 5 10 15 20 25 30 35 40 45 50 55 60 65 70 75

