



75 70 65 60 55 50 45 40 35 30 25 20 15 10 5 0 5 10 15 20 25 30 35 40 45 50 55 60 65 70 75

BEGIN BRIDGE -L- STA.14+00.00

BEGIN SPECIAL CUT DITCH
STA.13+75 LT.

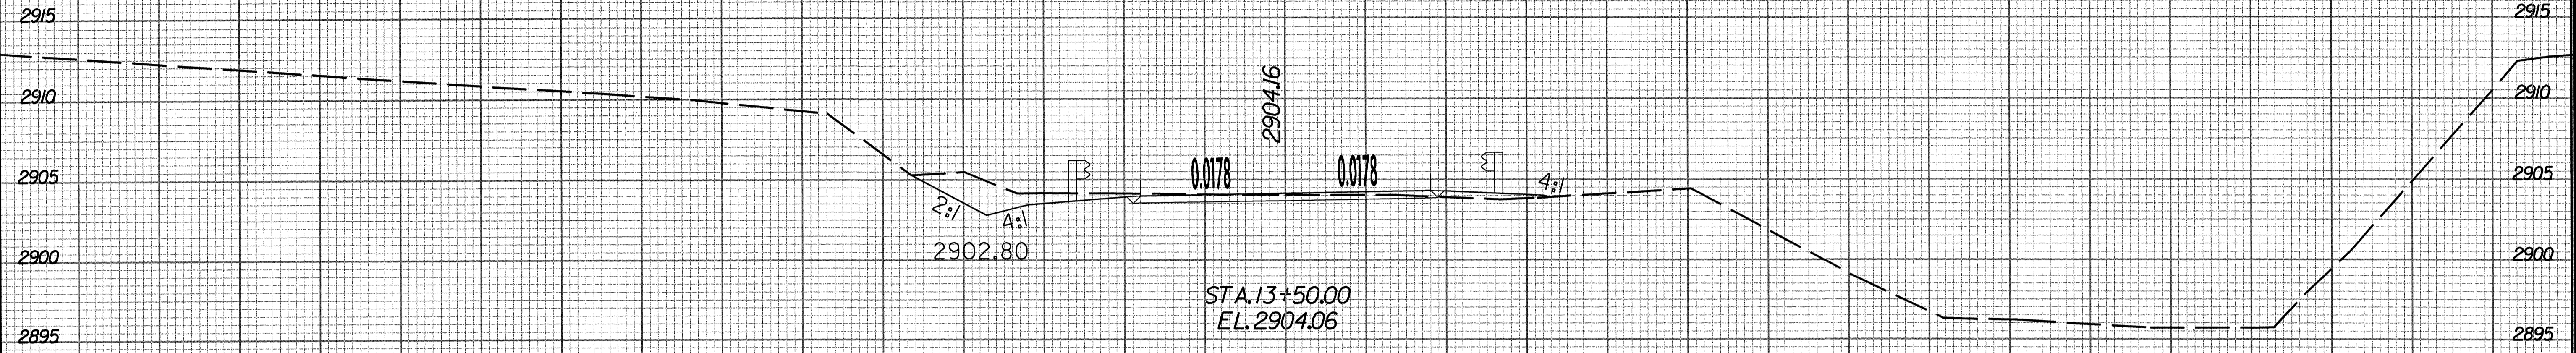

STA.13+50.00
EL.2904.06

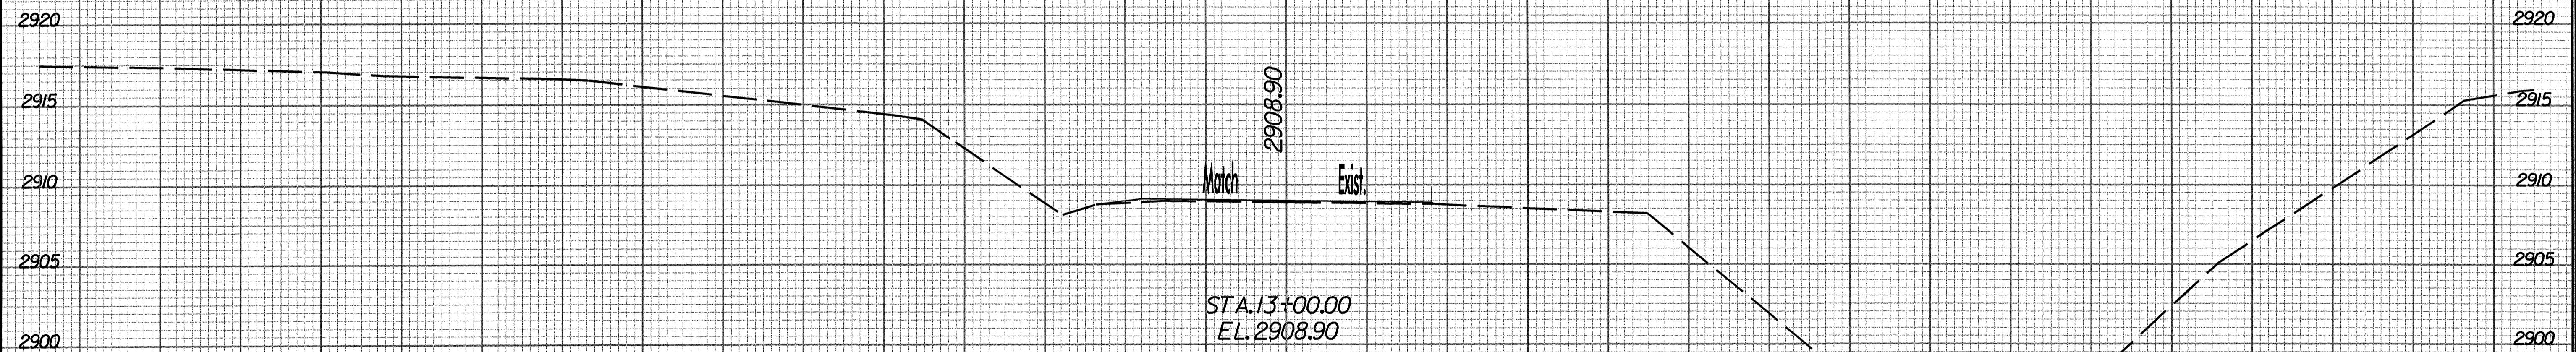

STA.13+00.00
EL.2908.90


BEGIN PROJECT -L- STA.13+00.00




STA.12+50.00
EL.2914.52

-L-


75 70 65 60 55 50 45 40 35 30 25 20 15 10 5 0 5 10 15 20 25 30 35 40 45 50 55 60 65 70 75

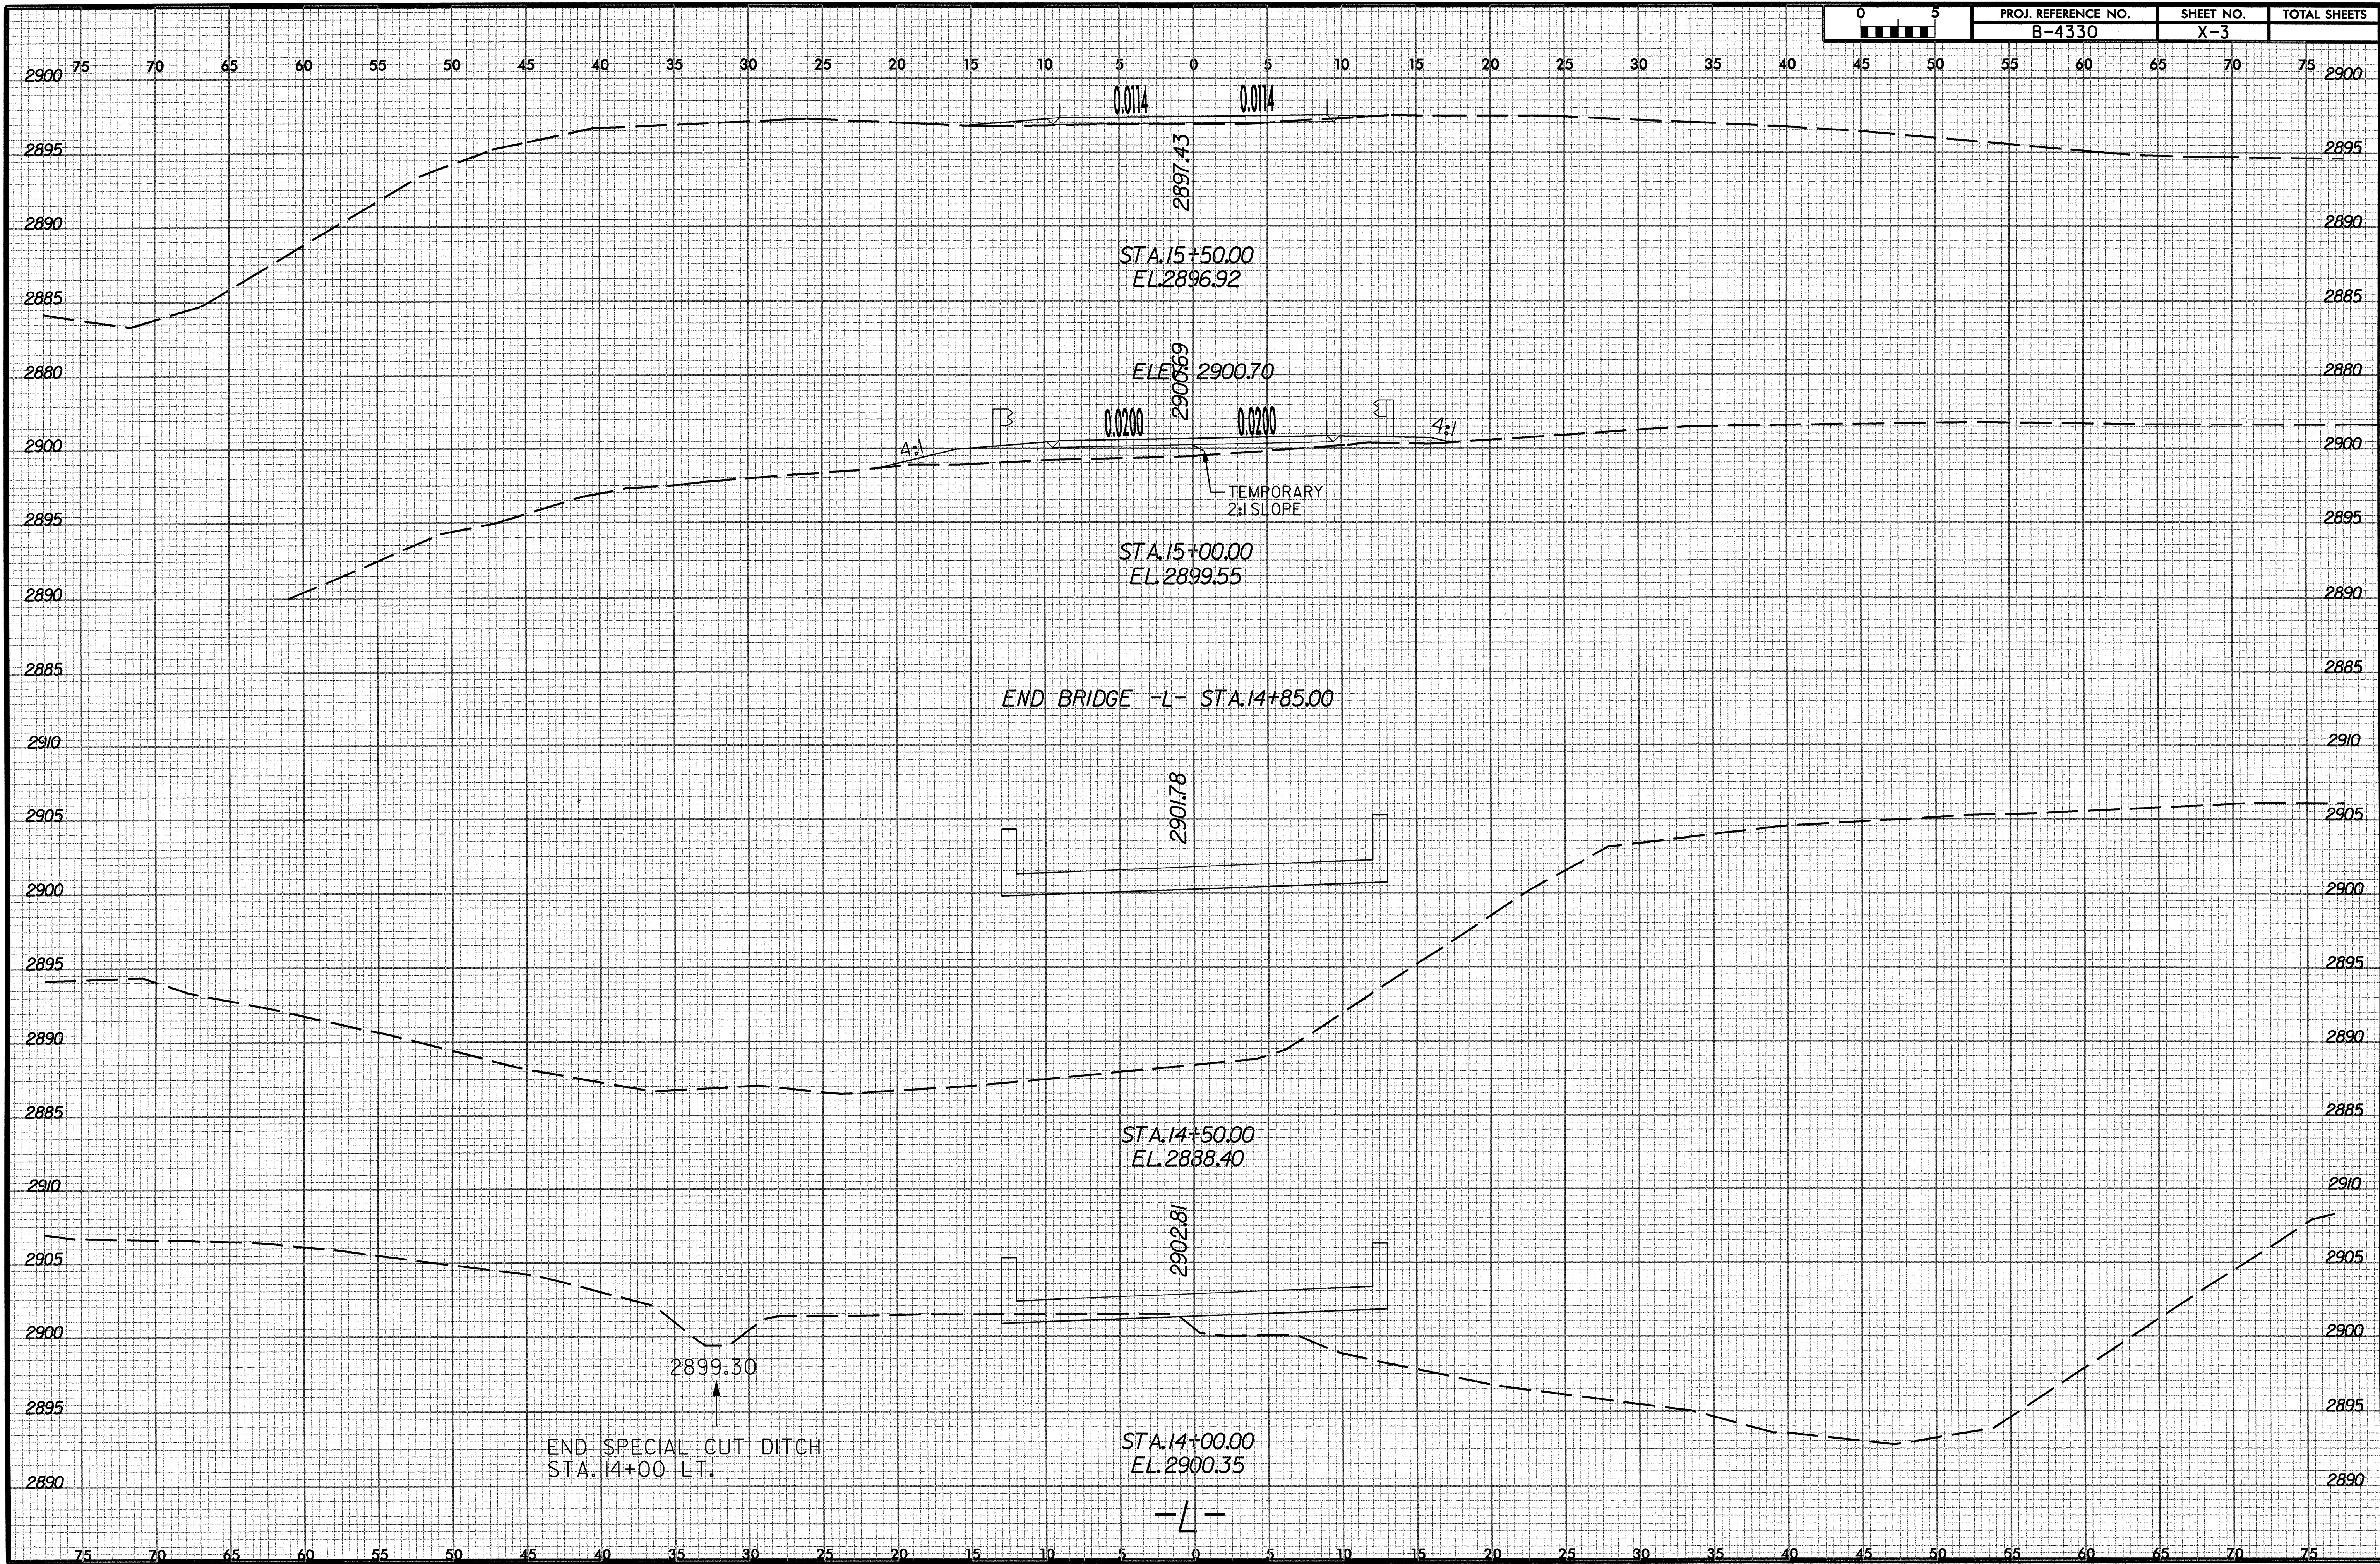

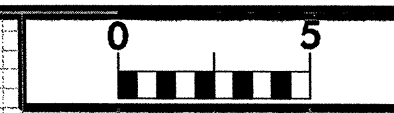

PROJ. REFERENCE NO.	SHEET NO.	TOTAL SHEETS
B-4330	X-4	

75 70 65 60 55 50 45 40 35 30 25 20 15 10 5 0 5 10 15 20 25 30 35 40 45 50 55 60 65 70 75

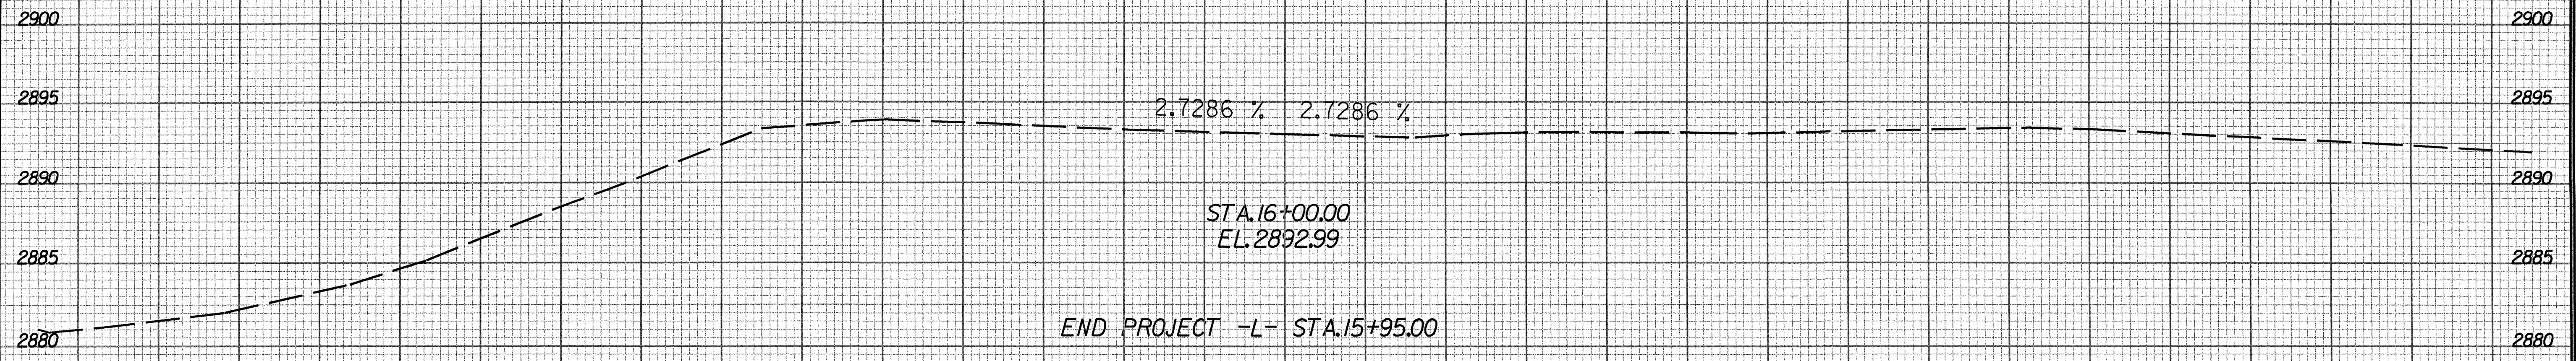

-L-

75 70 65 60 55 50 45 40 35 30 25 20 15 10 5 0 5 10 15 20 25 30 35 40 45 50 55 60 65 70 75

75 70 65 60 55 50 45 40 35 30 25 20 15 10 5 0 5 10 15 20 25 30 35 40 45 50 55 60 65 70 75

BEGIN CONSTRUCTION -YI- STA.10+09.00

STA.10+00.00
EL.2896.39

END CONSTRUCTION -Y- STA.11+10.00


STA.11+00.00
EL.2909.09

2908.87

STA.10+50.00
EL.2905.68

BEGIN CONSTRUCTION -Y- STA.10+18.00

STA.10+00.00
EL.2902.88

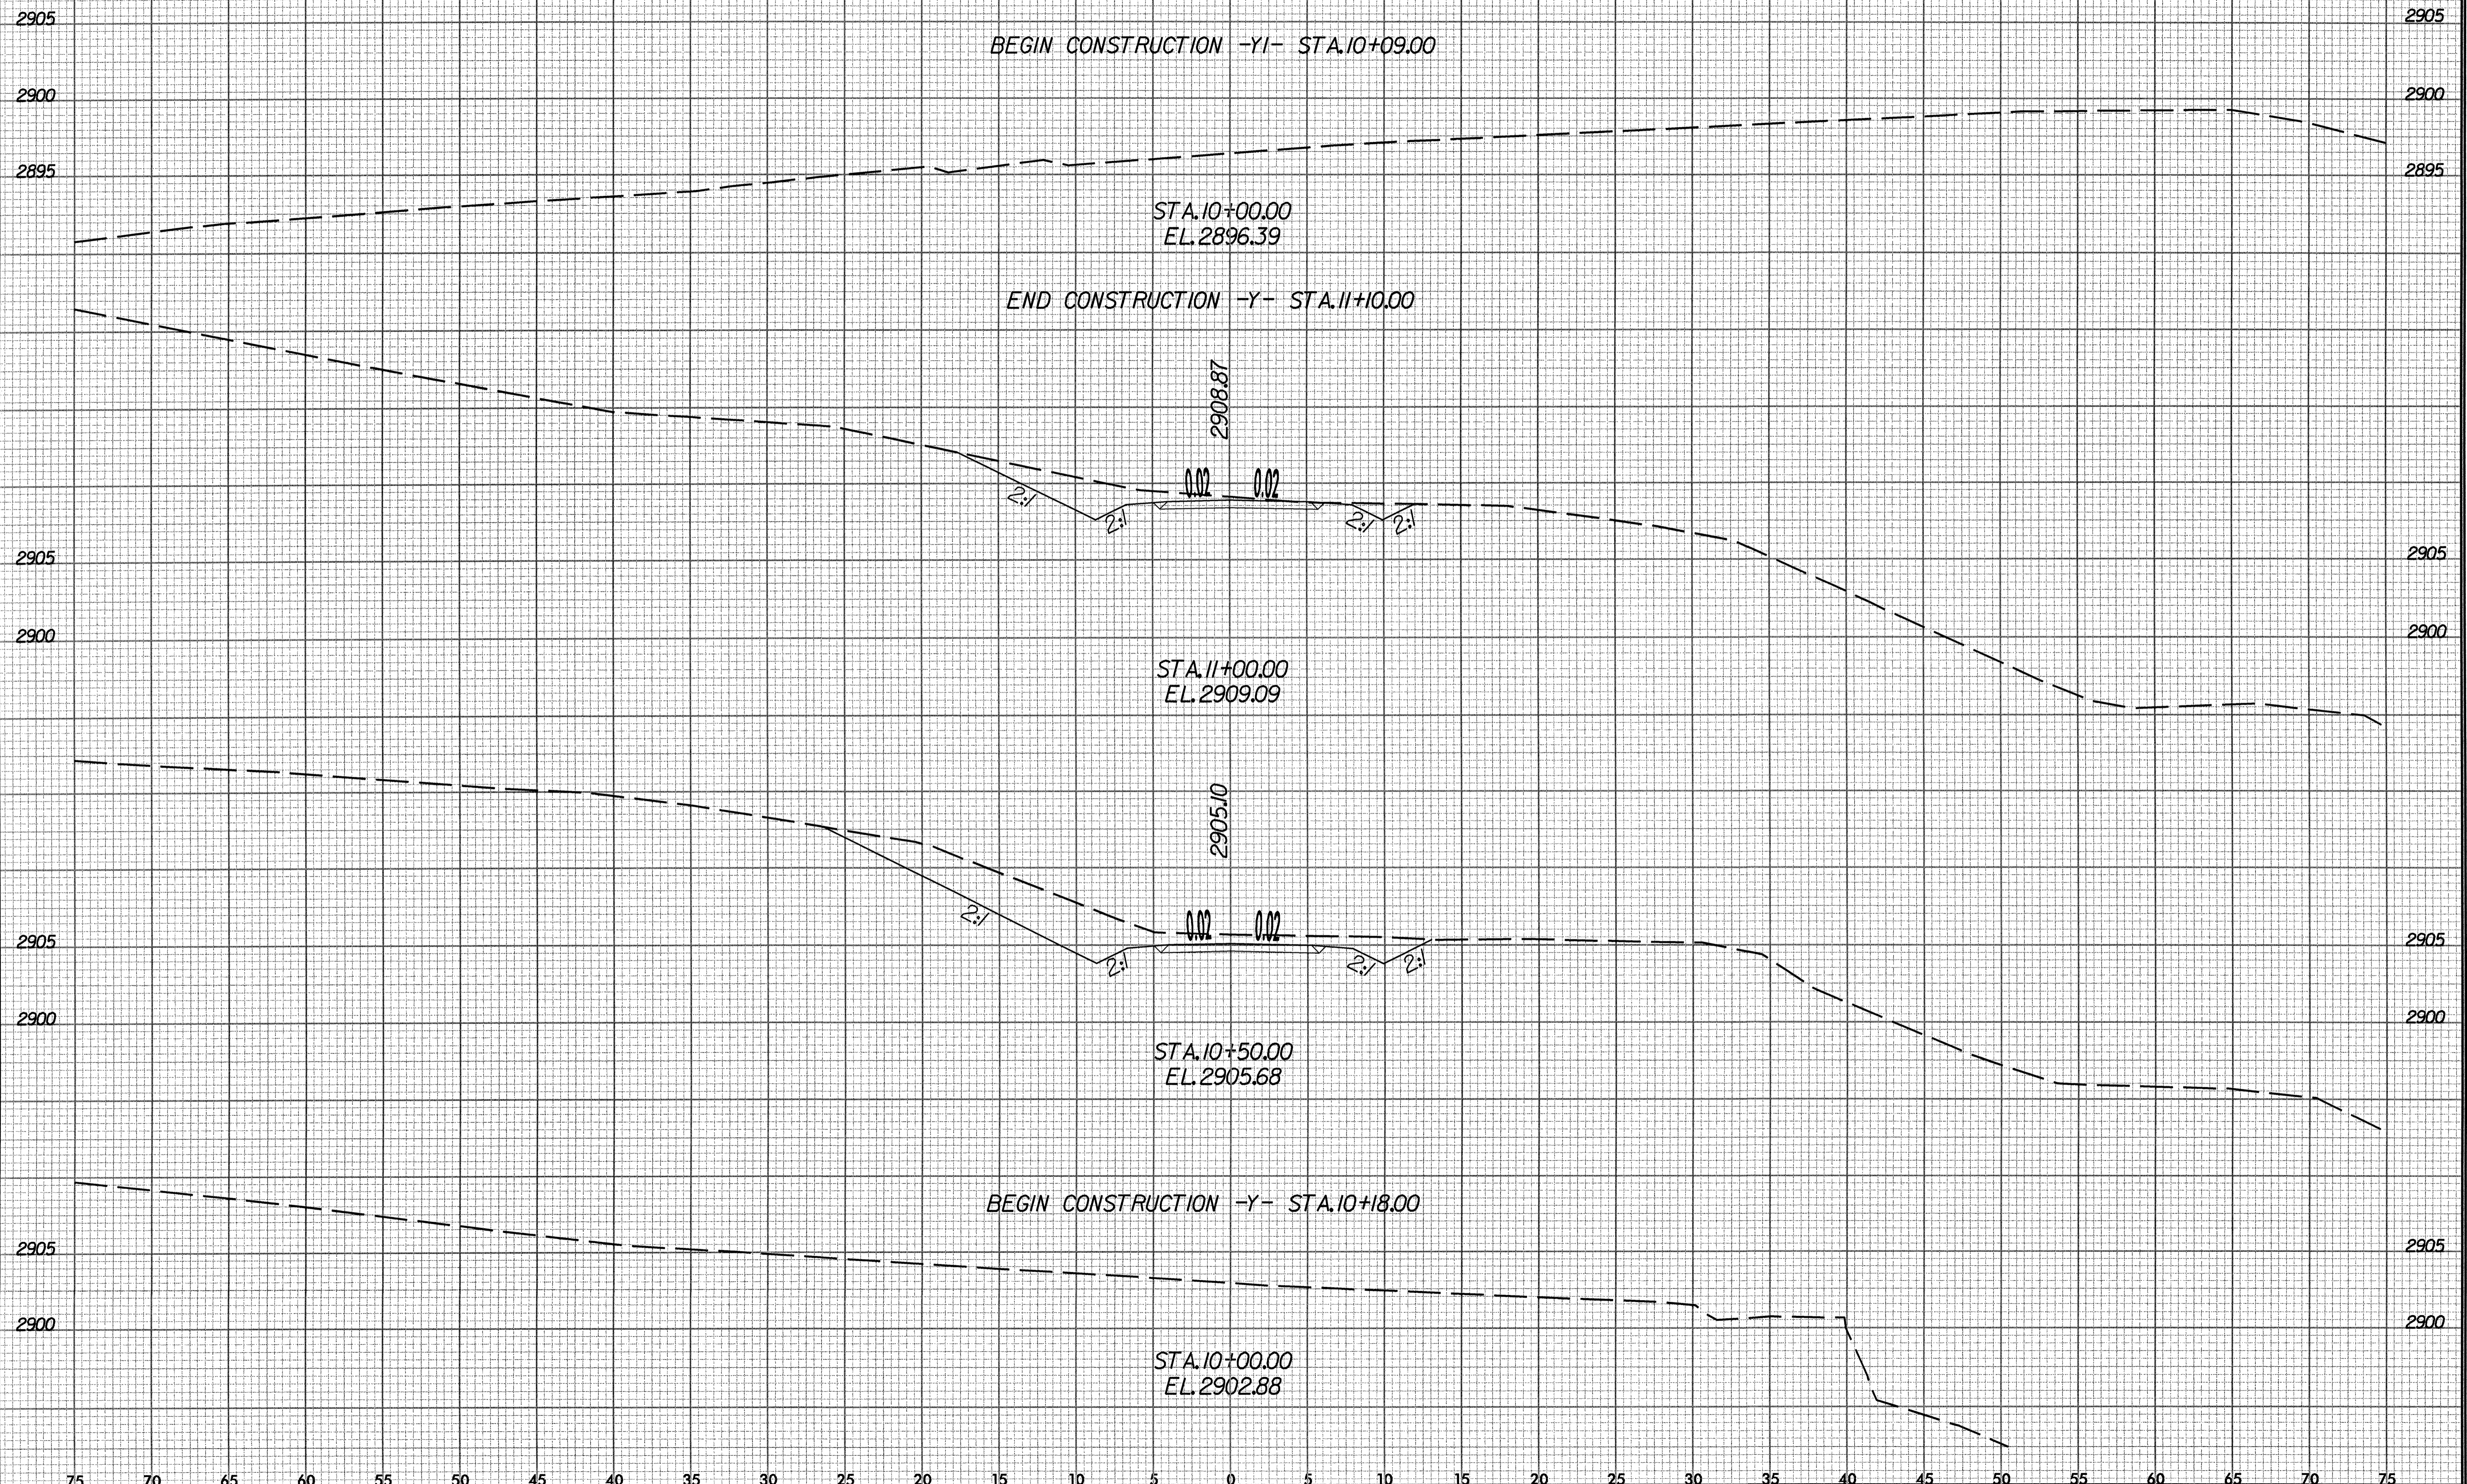





PROJ. REFERENCE NO.	SHEET NO.	TOTAL SHEETS
B-4330	X-6	

75 70 65 60 55 50 45 40 35 30 25 20 15 10 5 0 5 10 15 20 25 30 35 40 45 50 55 60 65 70 75


END CONSTRUCTION -Y2- STA.11+38.38

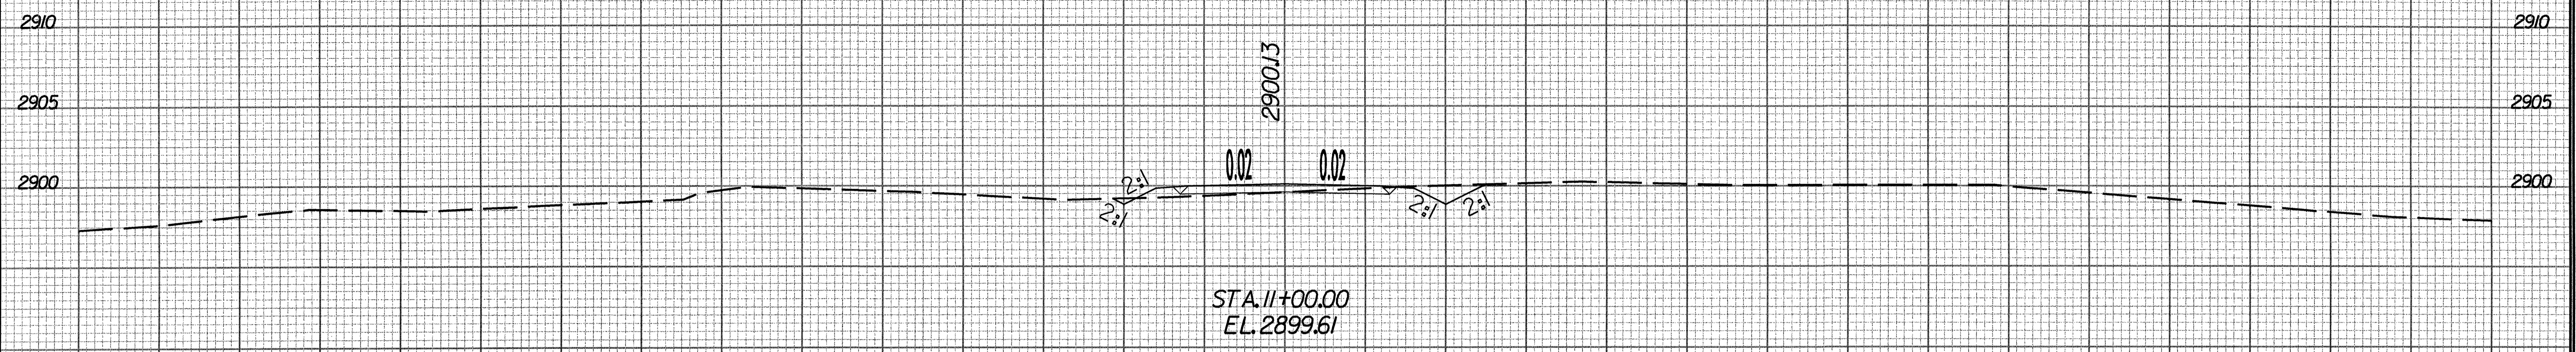

END CONSTRUCTION -Y2- STA.10+50.00

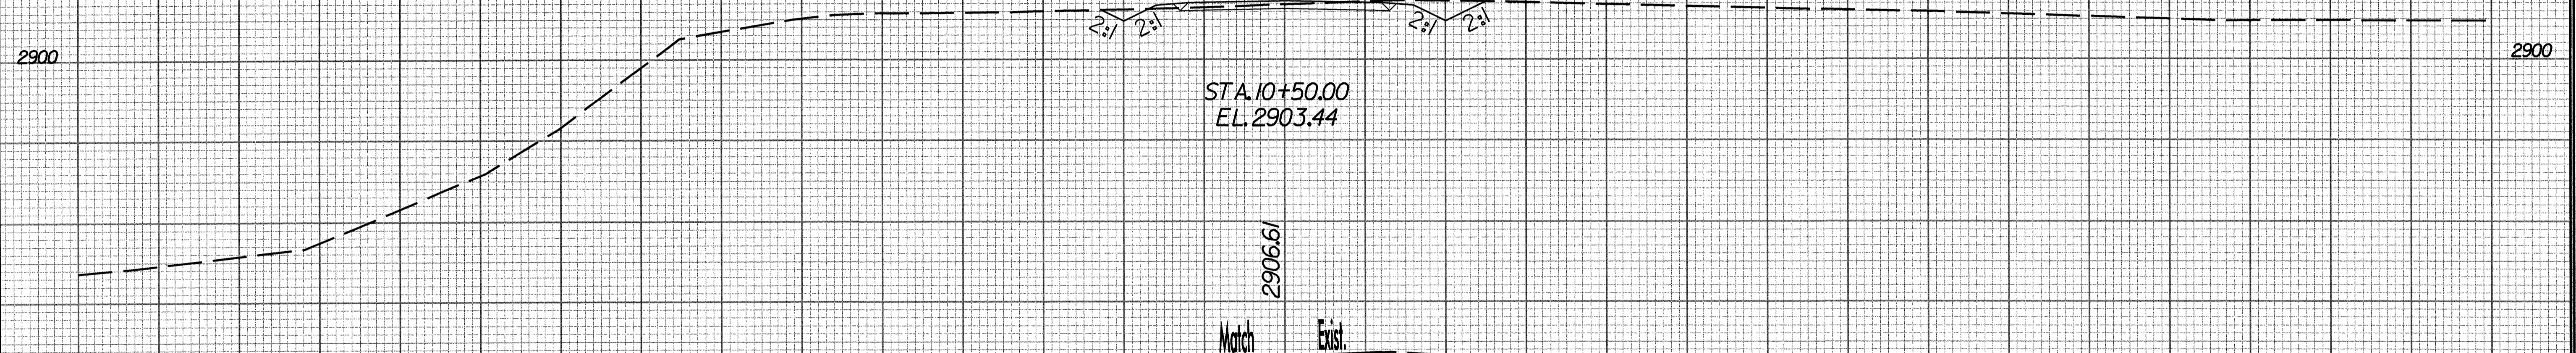

BEGIN CONSTRUCTION -Y2- STA.10+00.00

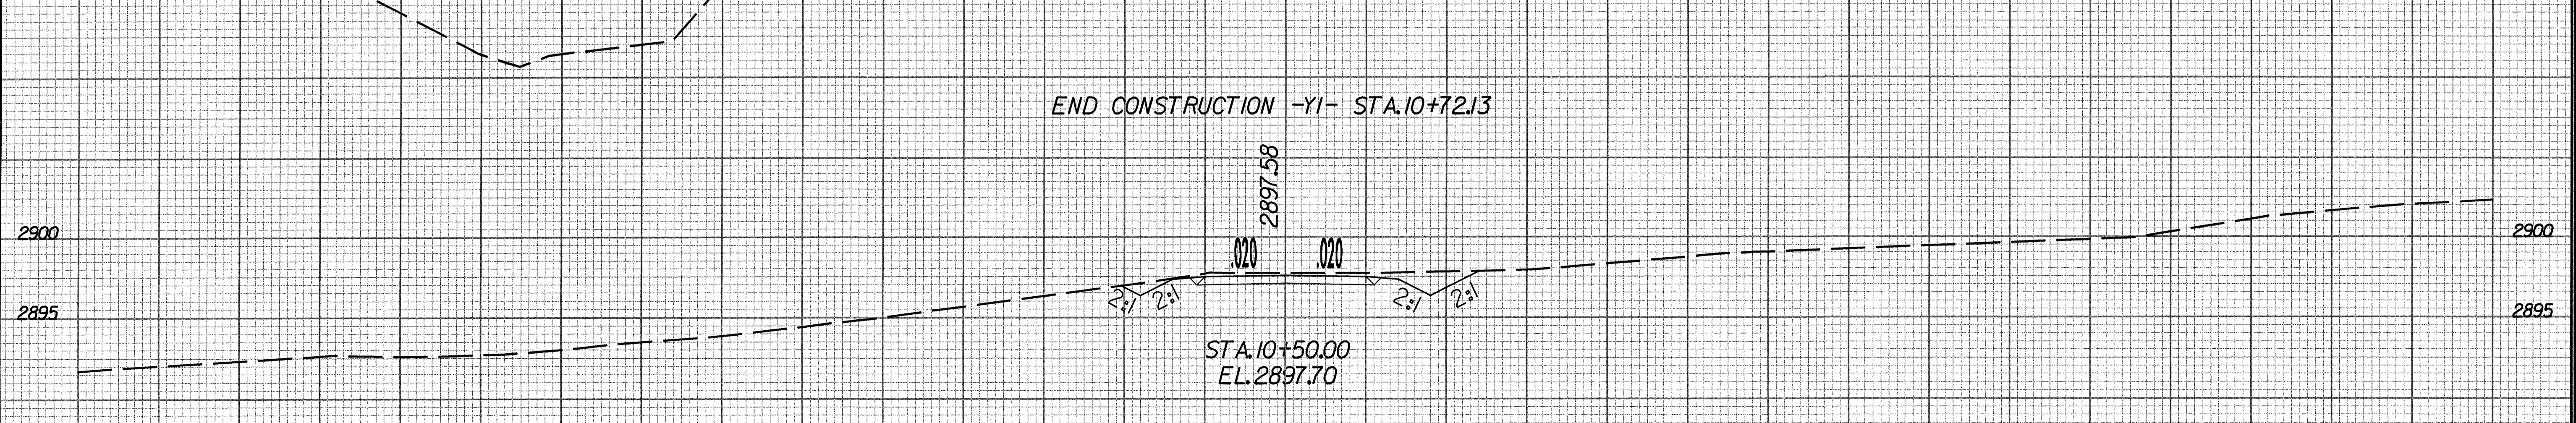

75 70 65 60 55 50 45 40 35 30 25 20 15 10 5 0 5 10 15 20 25 30 35 40 45 50 55 60 65 70 75