



8/23/99

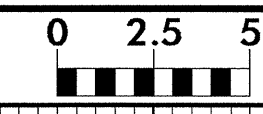

PROJ. REFERENCE NO.	SHEET NO.
B-3606	X-2

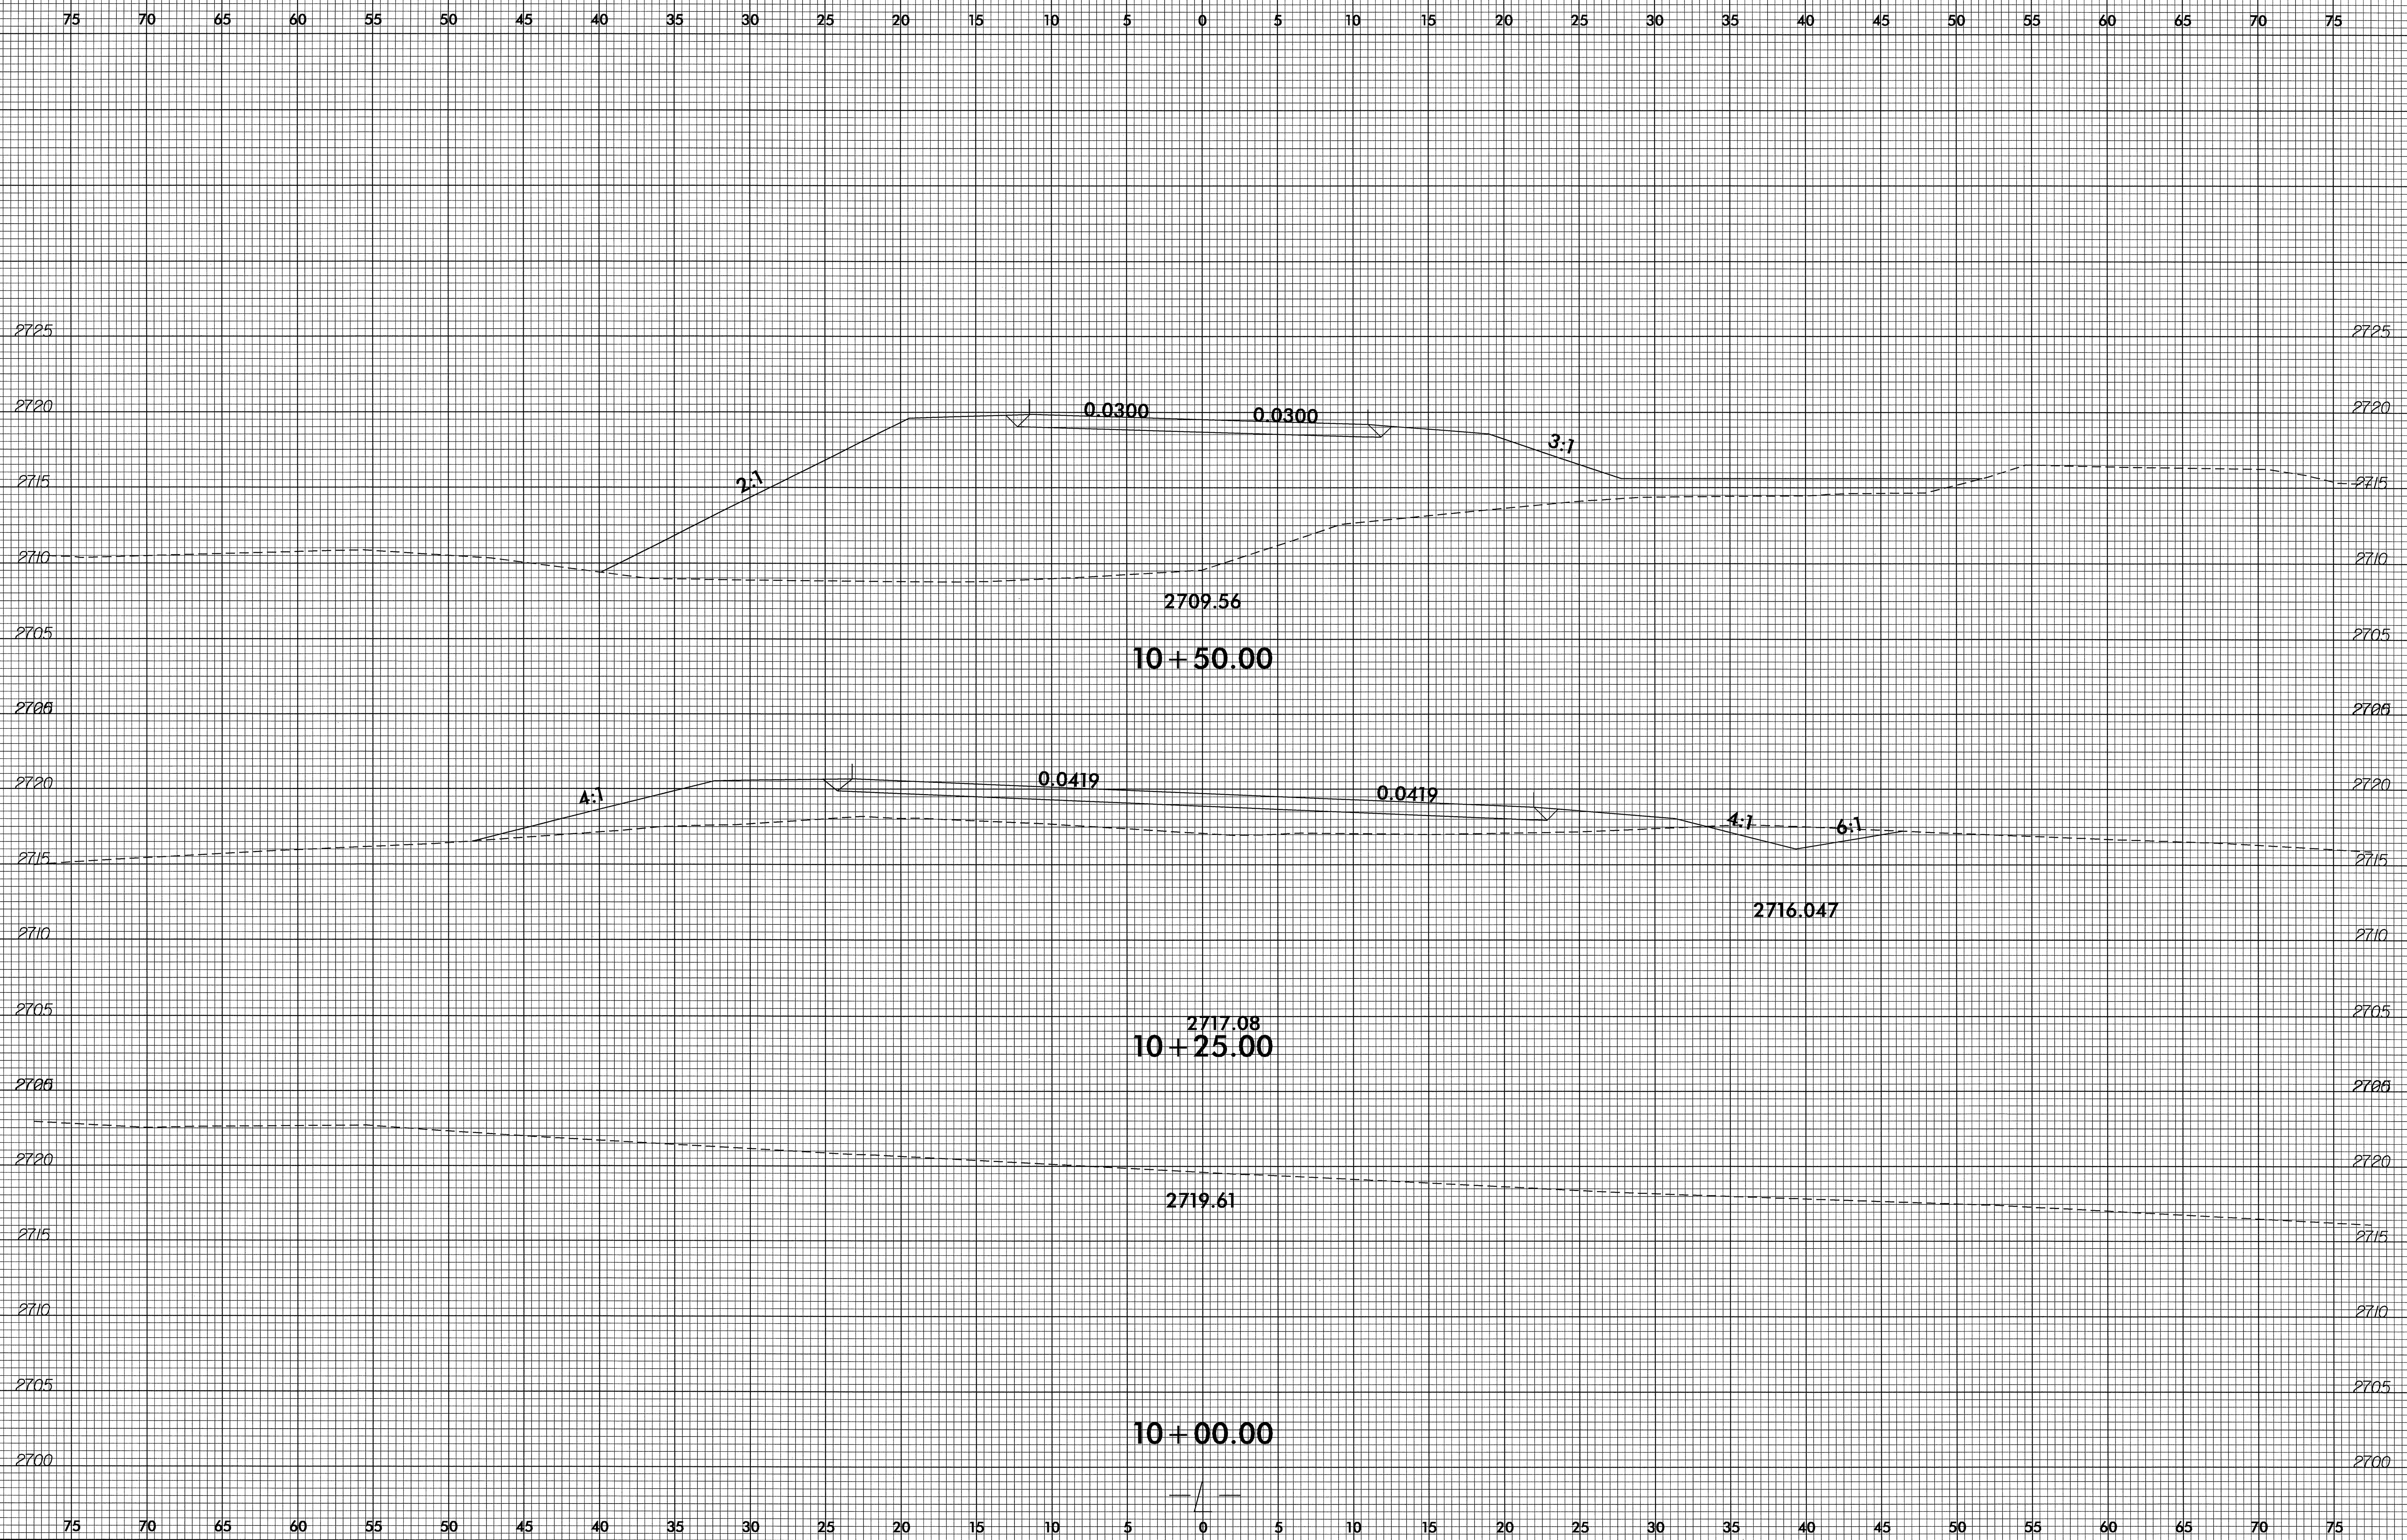


0.0300 0.0300 3:1
 2709.56
10 + 50.00

4:1 0.0419 0.0419 4:1 6:1
 2716.047
 2717.08
10 + 25.00

2719.61
10 + 00.00

05-NOV-2007 12:01 3606.rdy_xpl.dgn


8/23/99

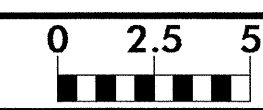

PROJ. REFERENCE NO.
B-3606


SHEET NO.
X-3


75 70 65 60 55 50 45 40 35 30 25 20 15 10 5 0 5 10 15 20 25 30 35 40 45 50 55 60 65 70 75

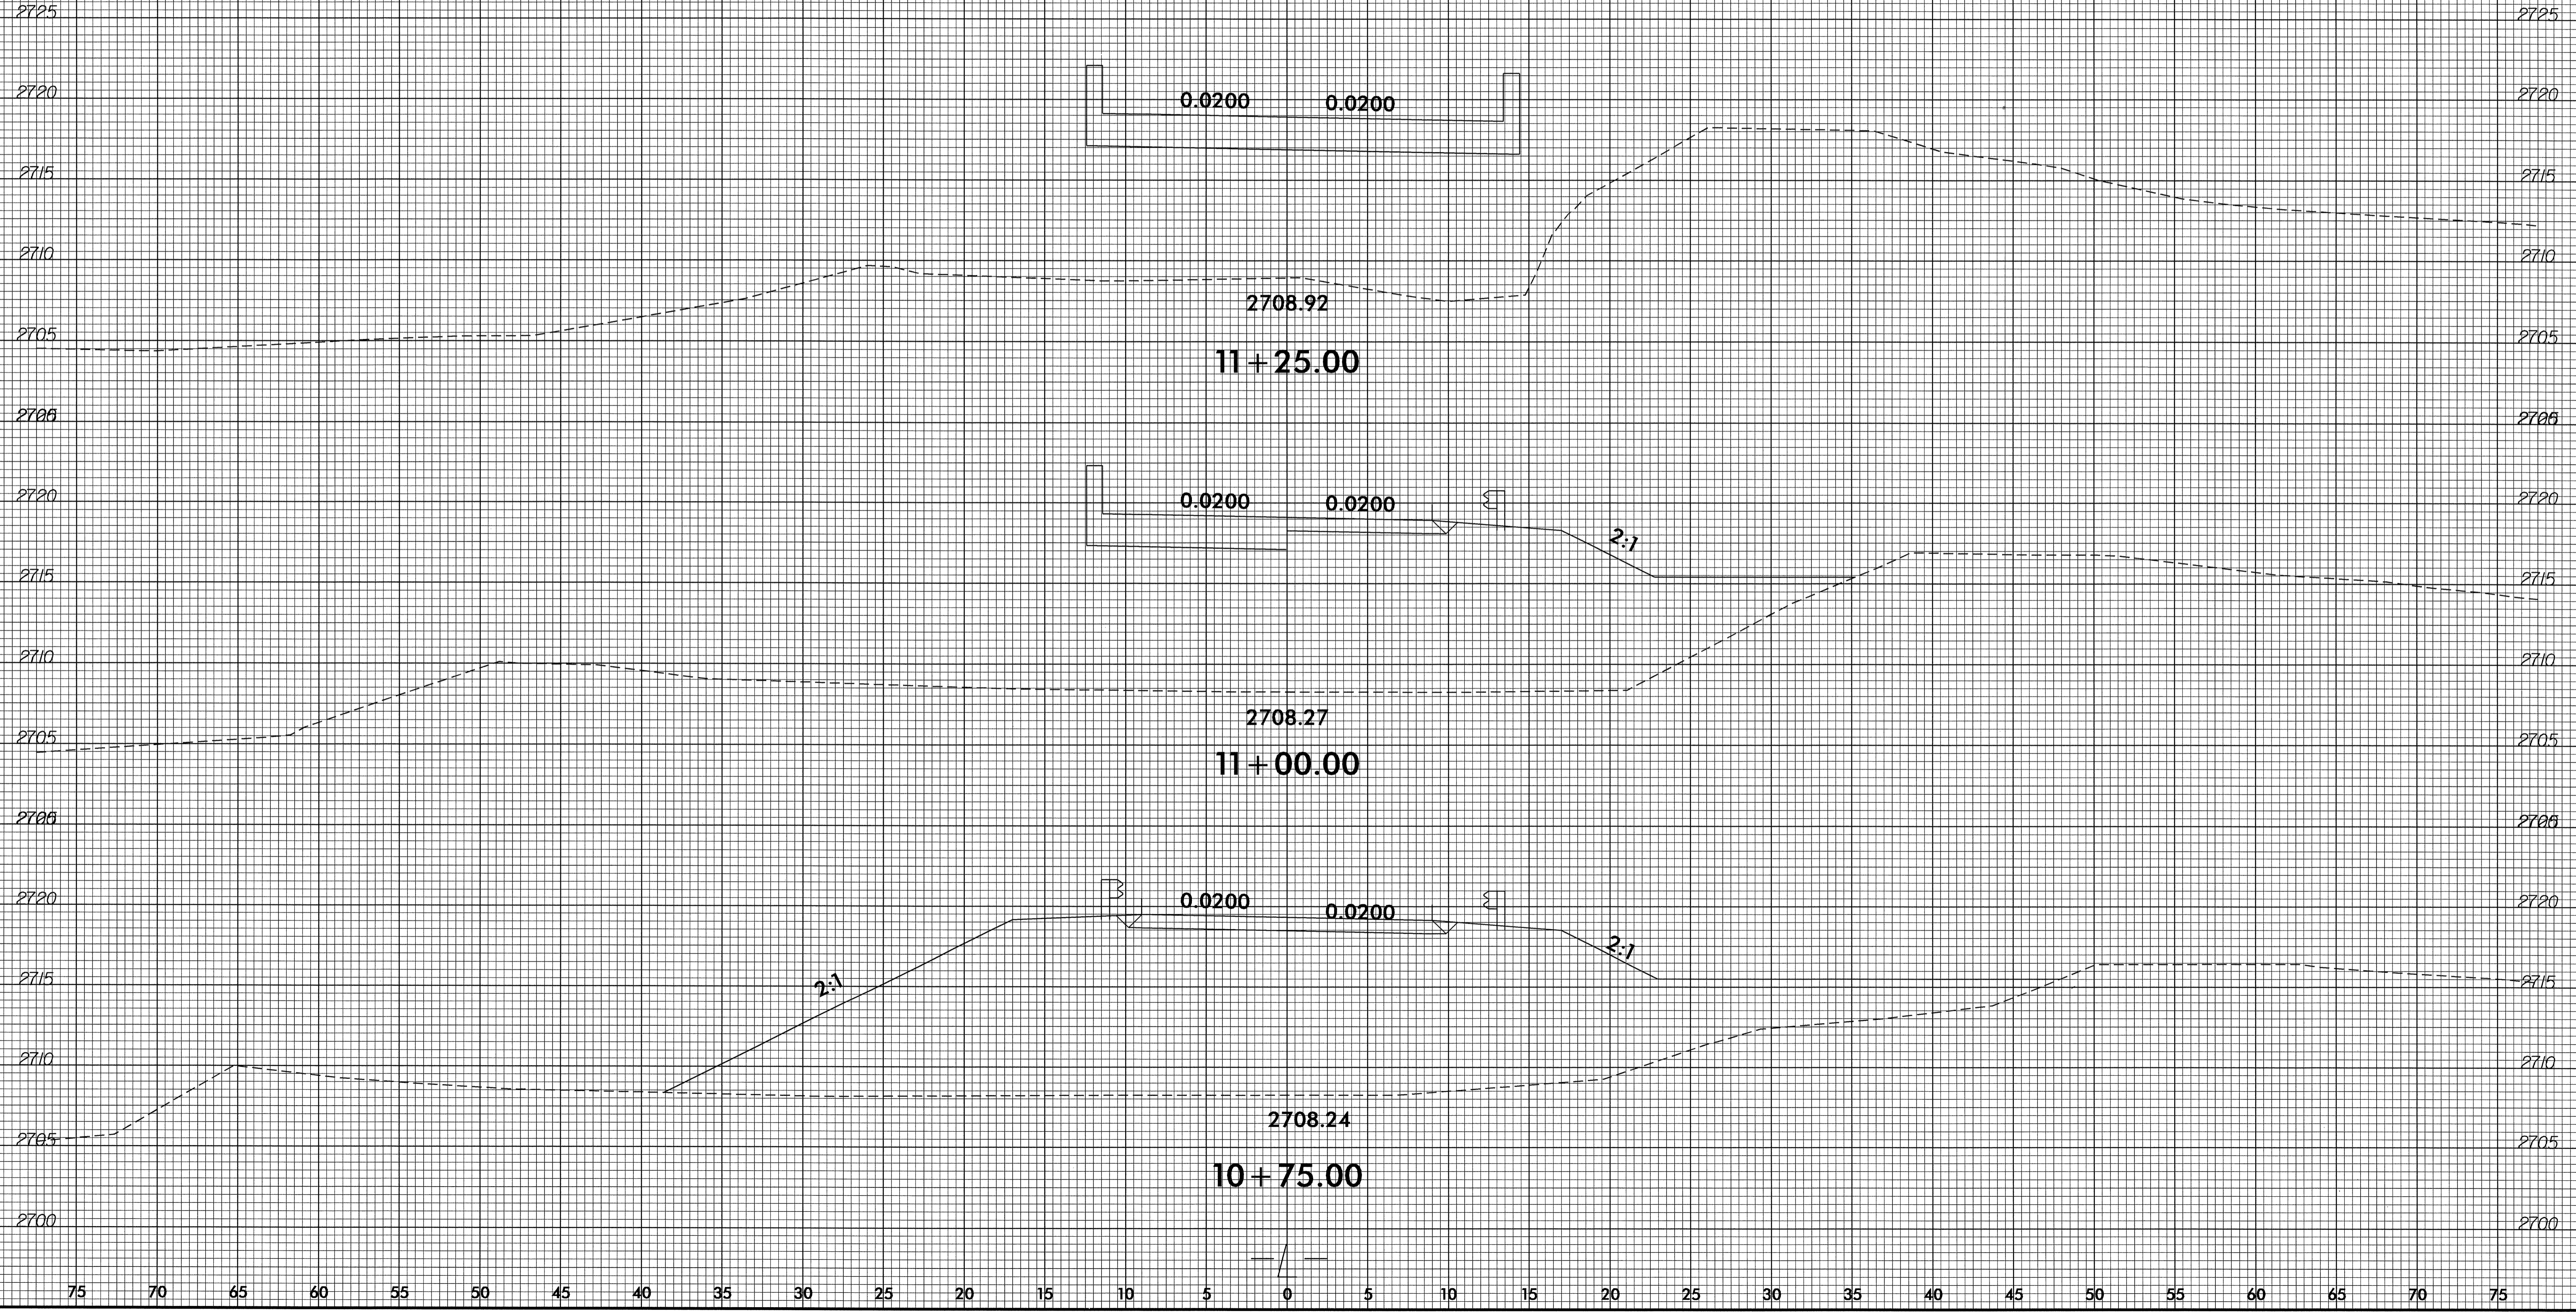


05-NOV-2007 12:02
C:\PROGRAMS\AutoCAD 2006\DWG\833333.dwg

75 70 65 60 55 50 45 40 35 30 25 20 15 10 5 0 5 10 15 20 25 30 35 40 45 50 55 60 65 70 75

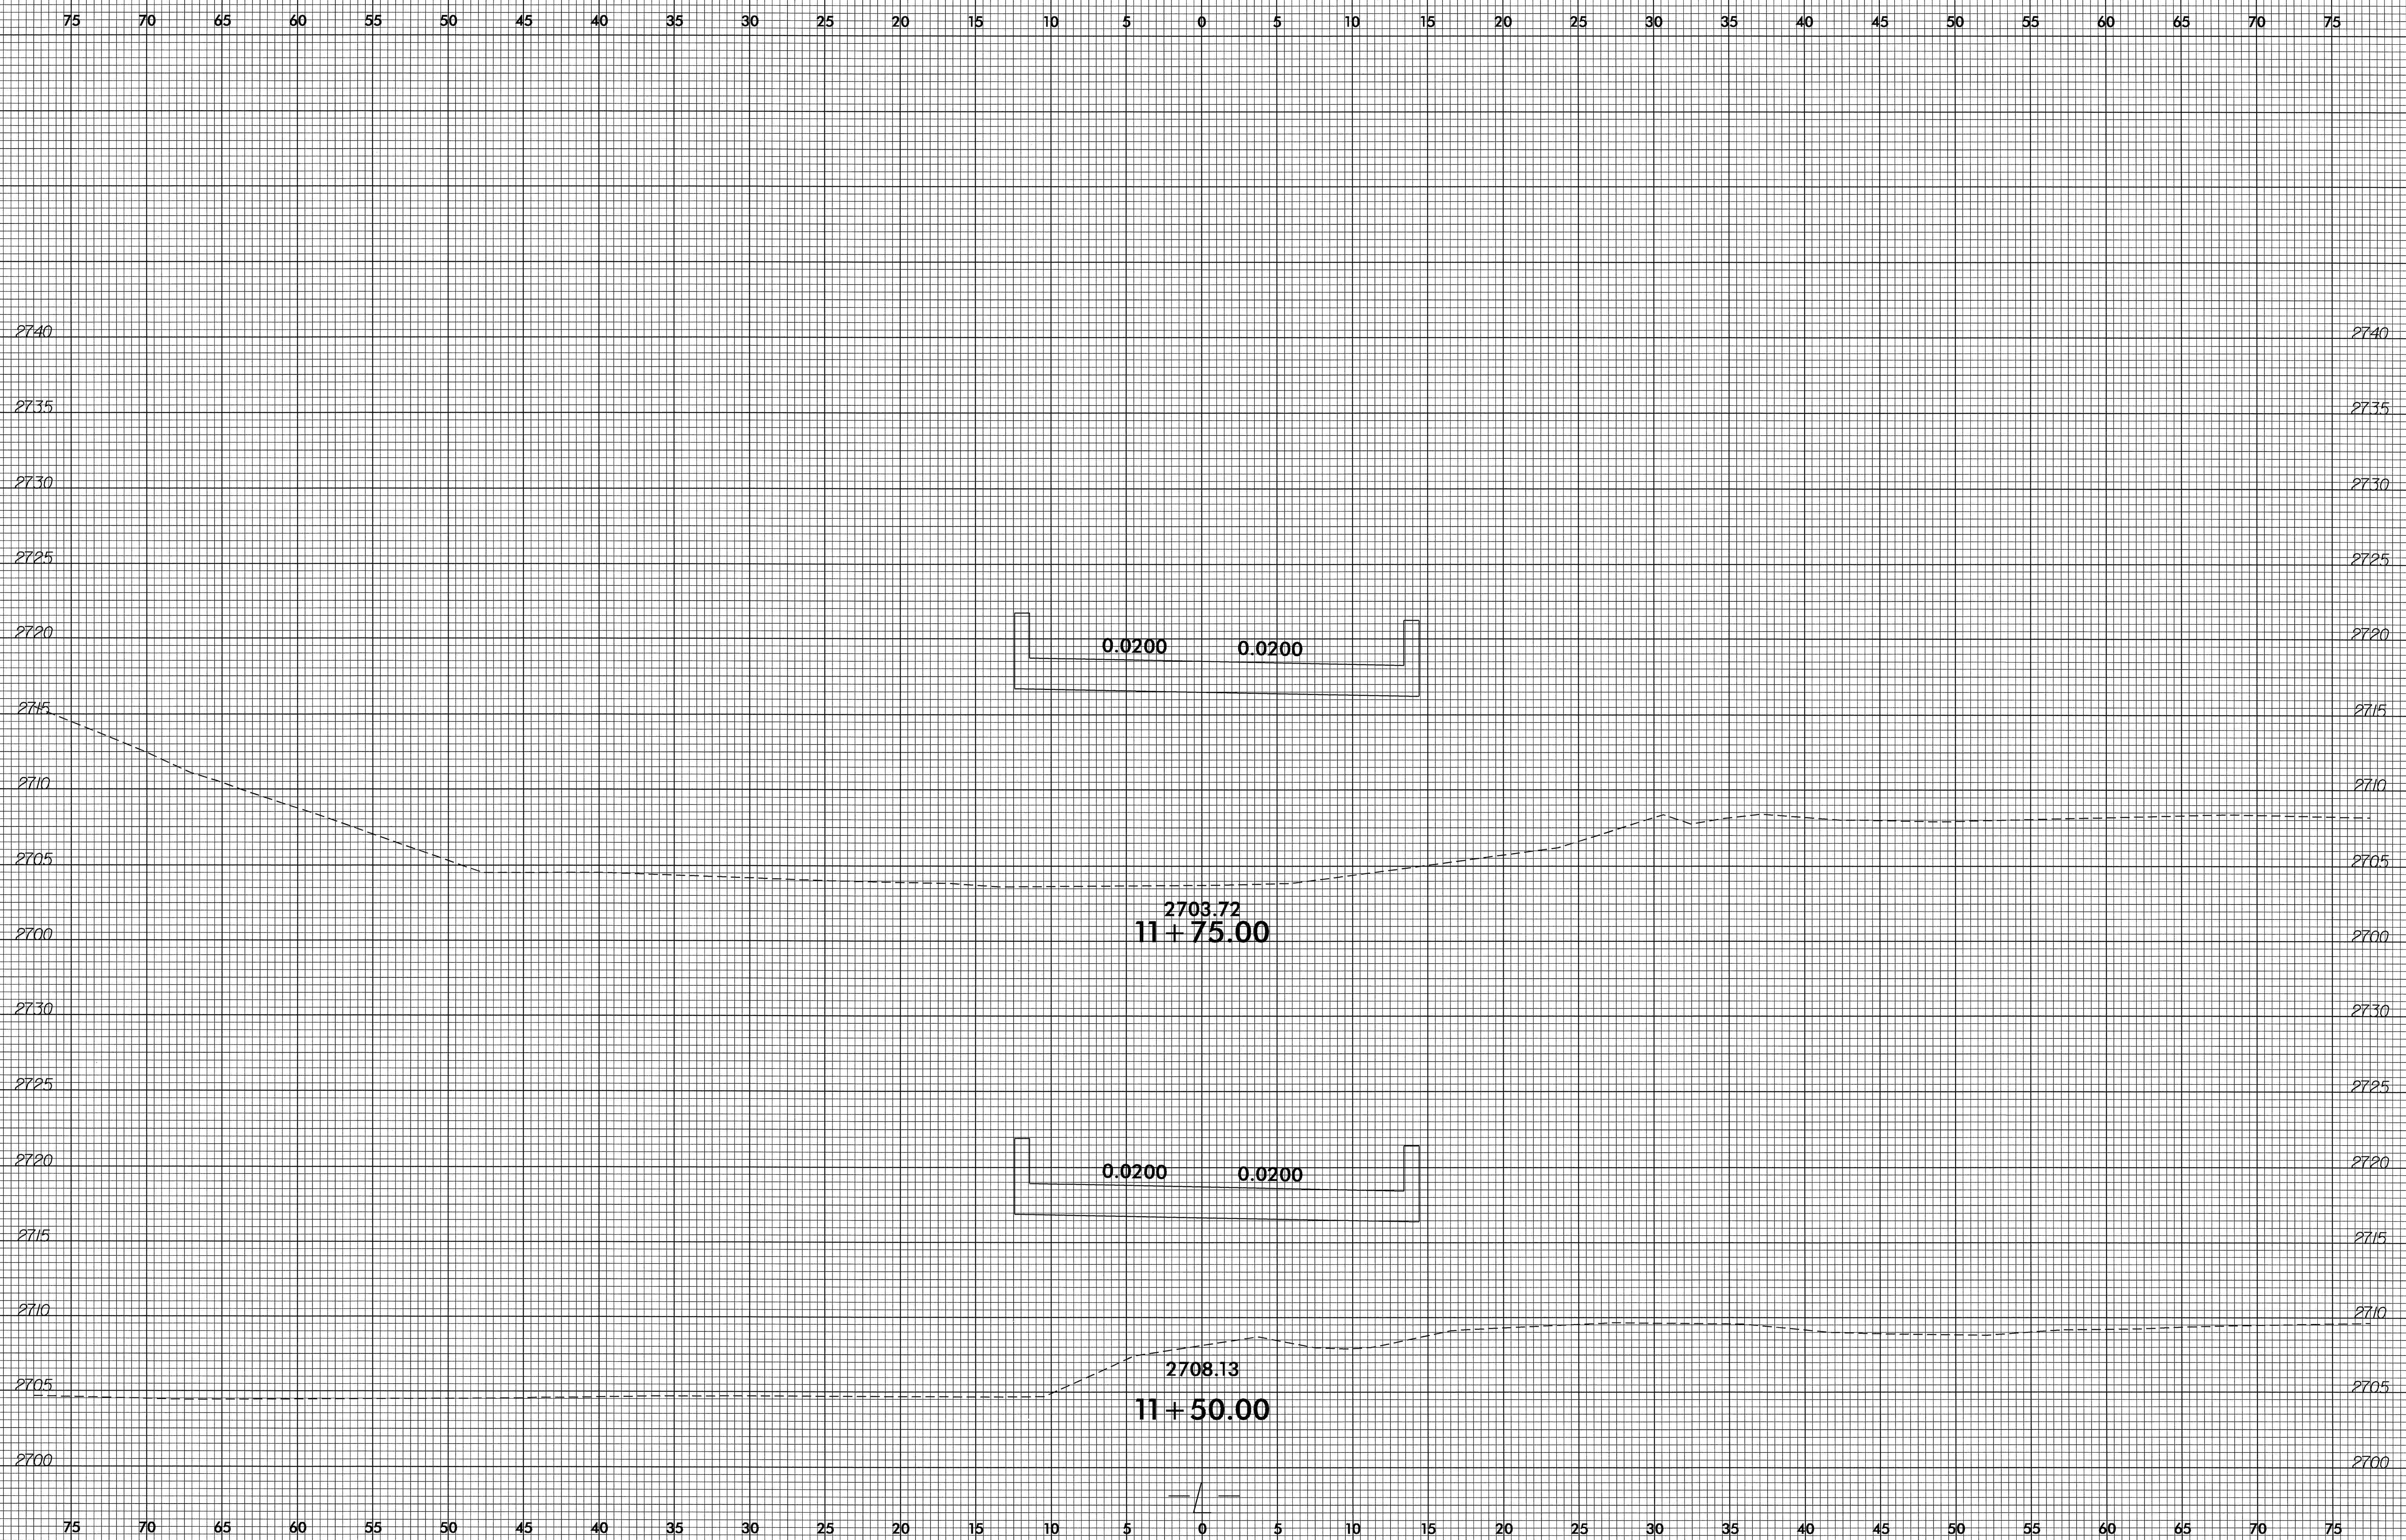


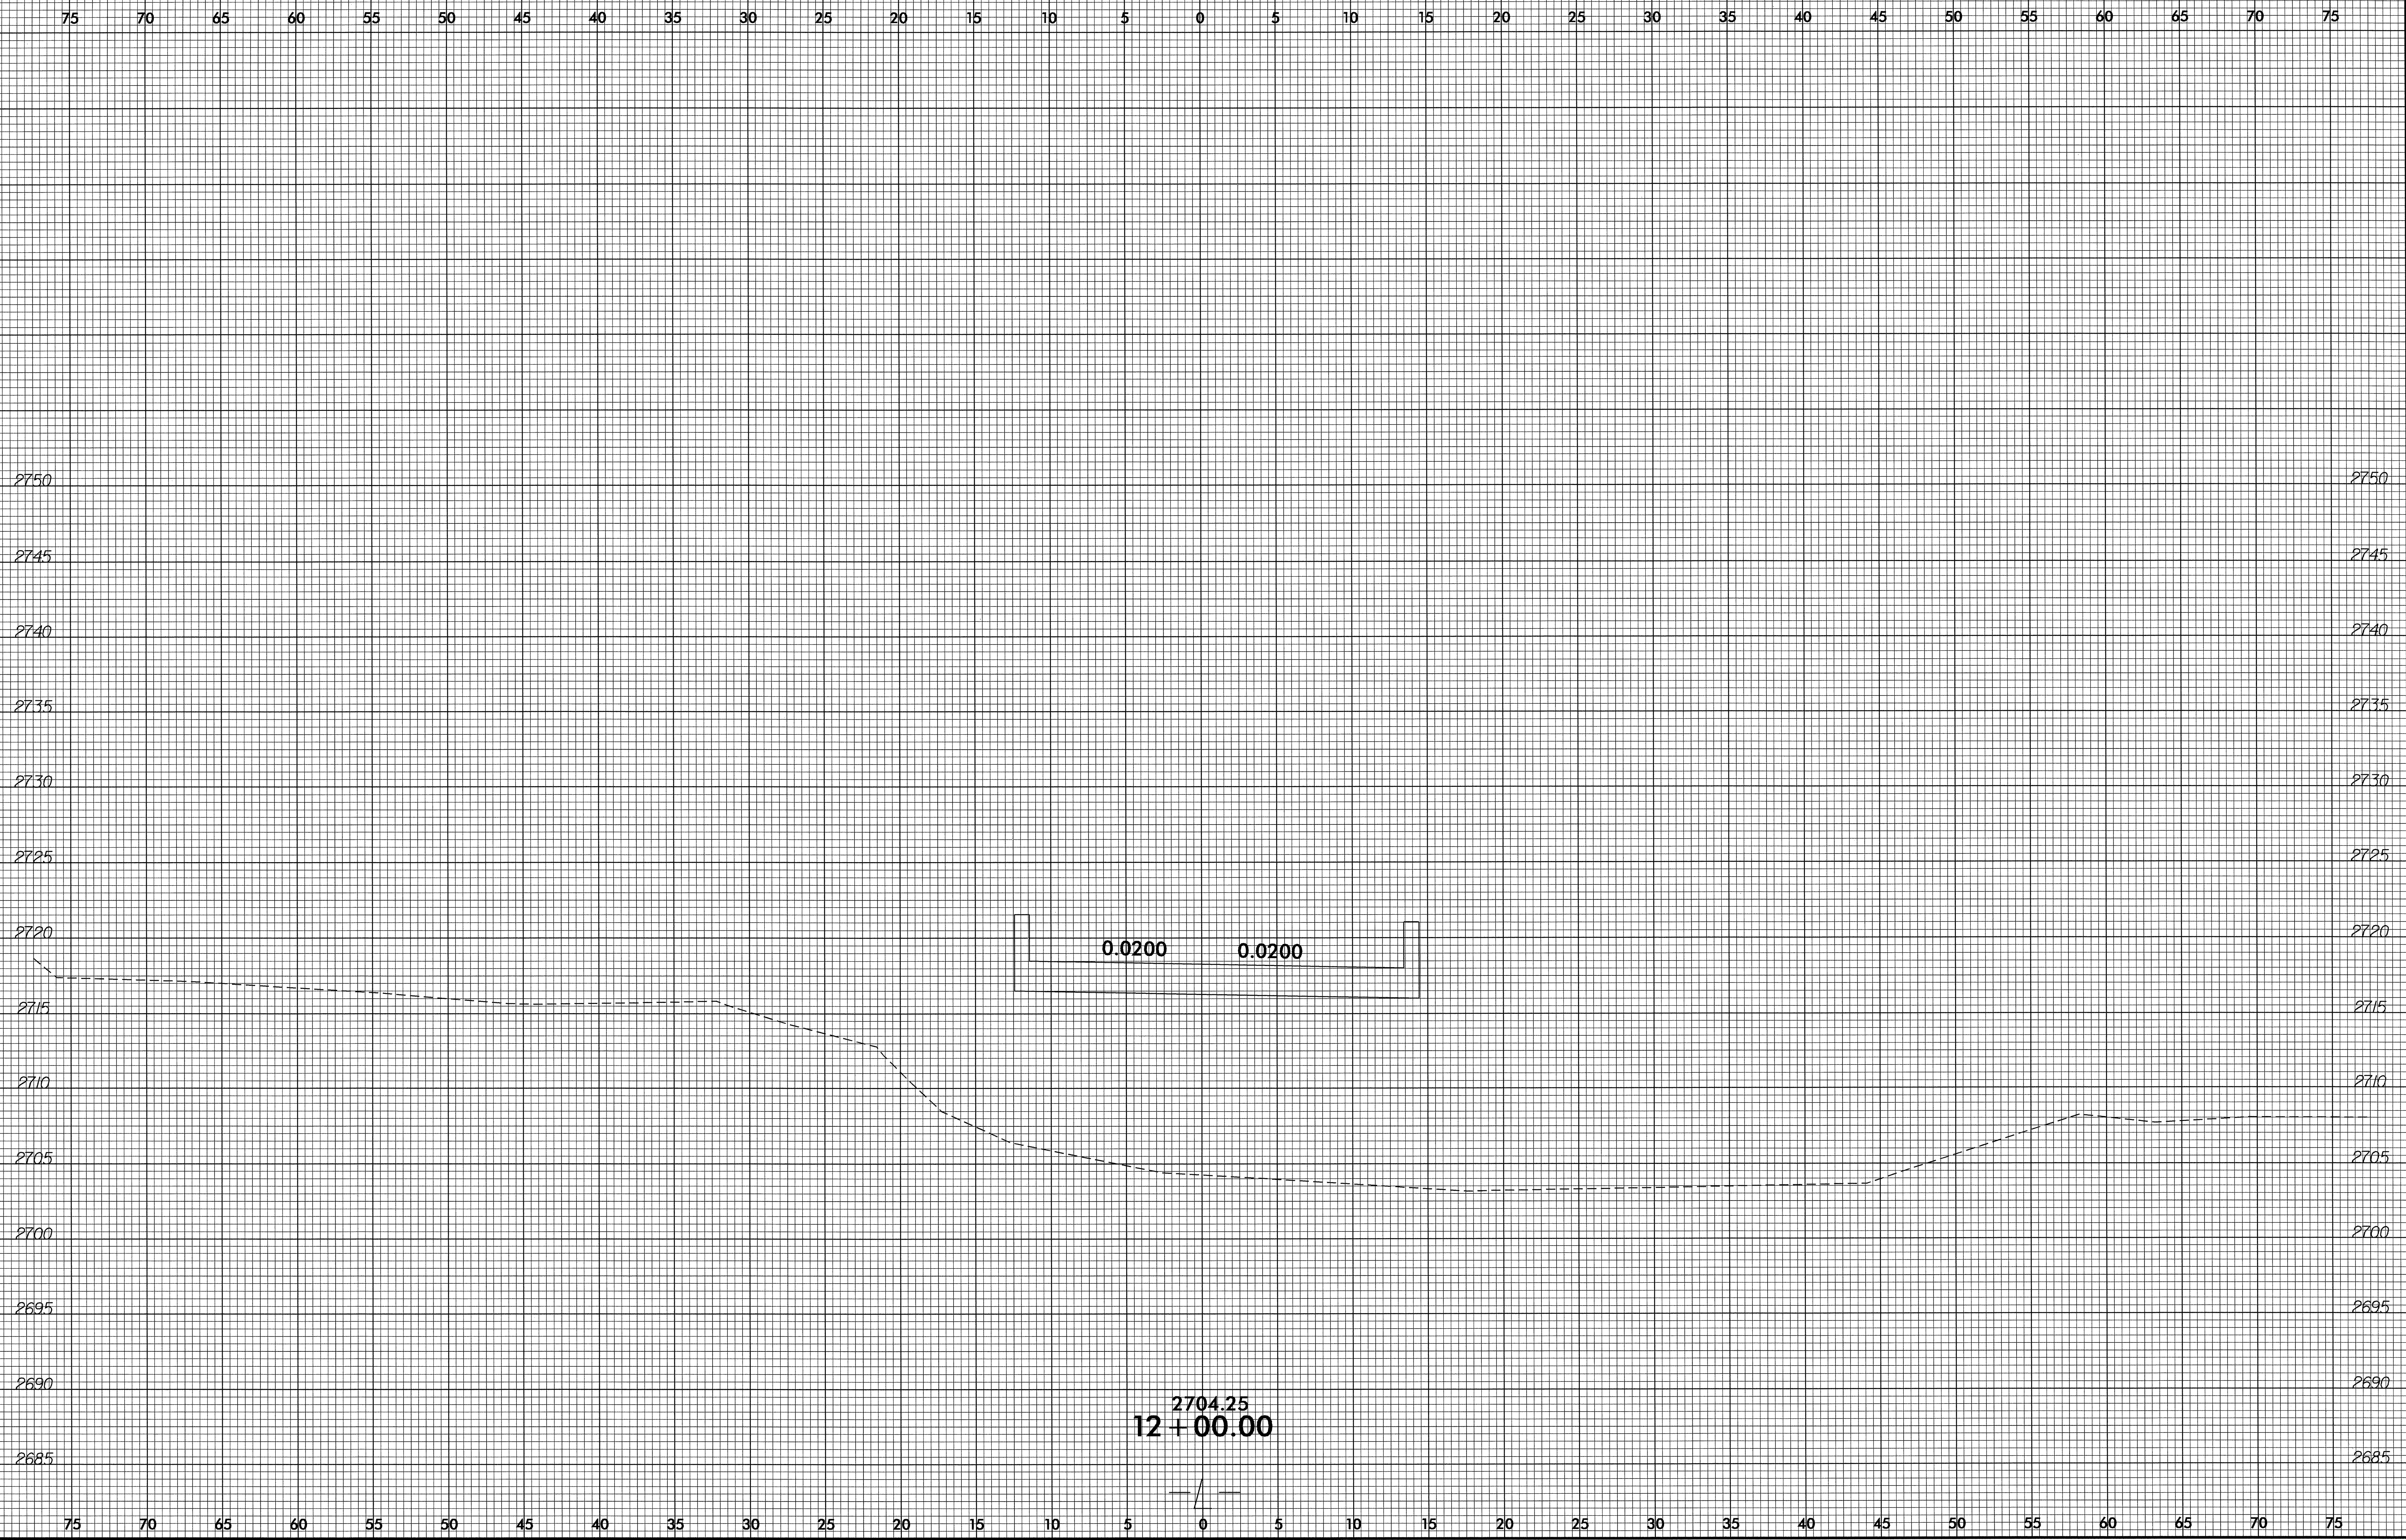

8/23/99

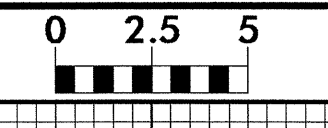


PROJ. REFERENCE NO.	SHEET NO.
B-3606	X-6

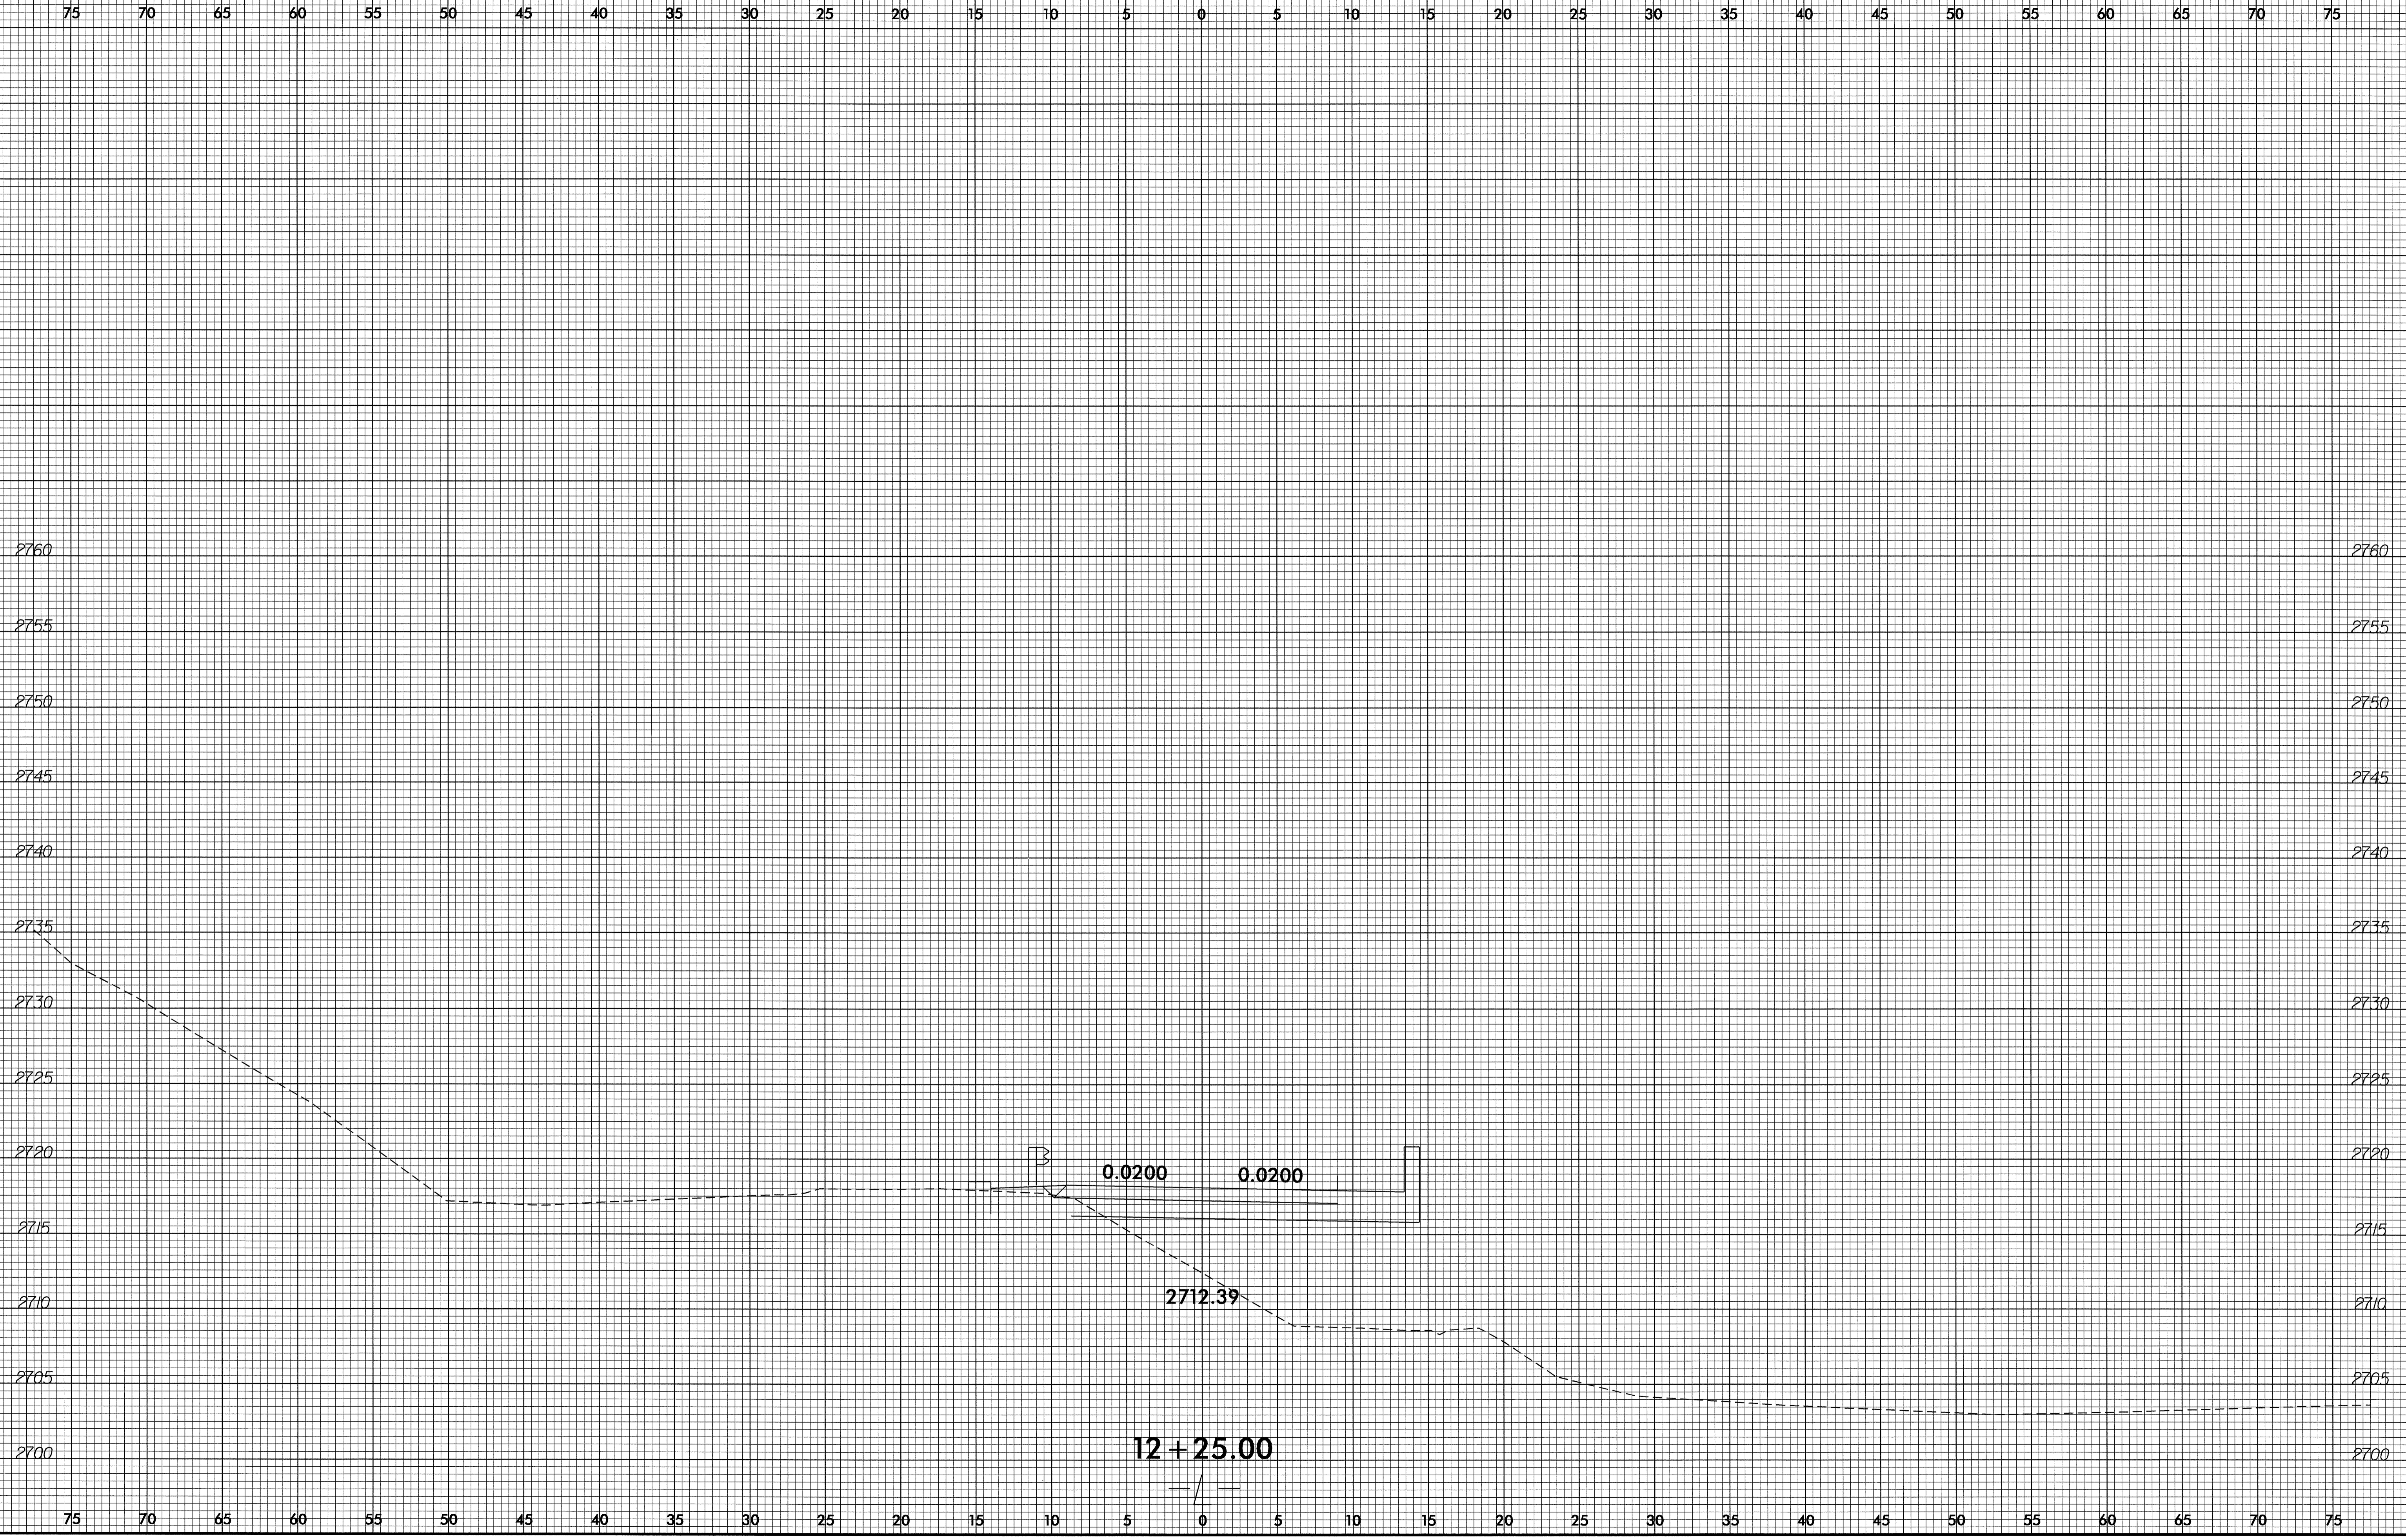

05-NOV-2007 12:02:36 06_rdy_xpl.dgn
 \$\$\$USERNAME\$\$\$

8/23/99

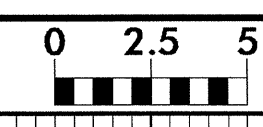


PROJ. REFERENCE NO.	SHEET NO.
B-3606	X-7



05-NOV-2007 12:03:36 3606_r.dwg - xpl.dgn


8/23/99

0 2.5 5	PROJ. REFERENCE NO.	SHEET NO.
█ █ █ █ █ █	B-3606	X-8

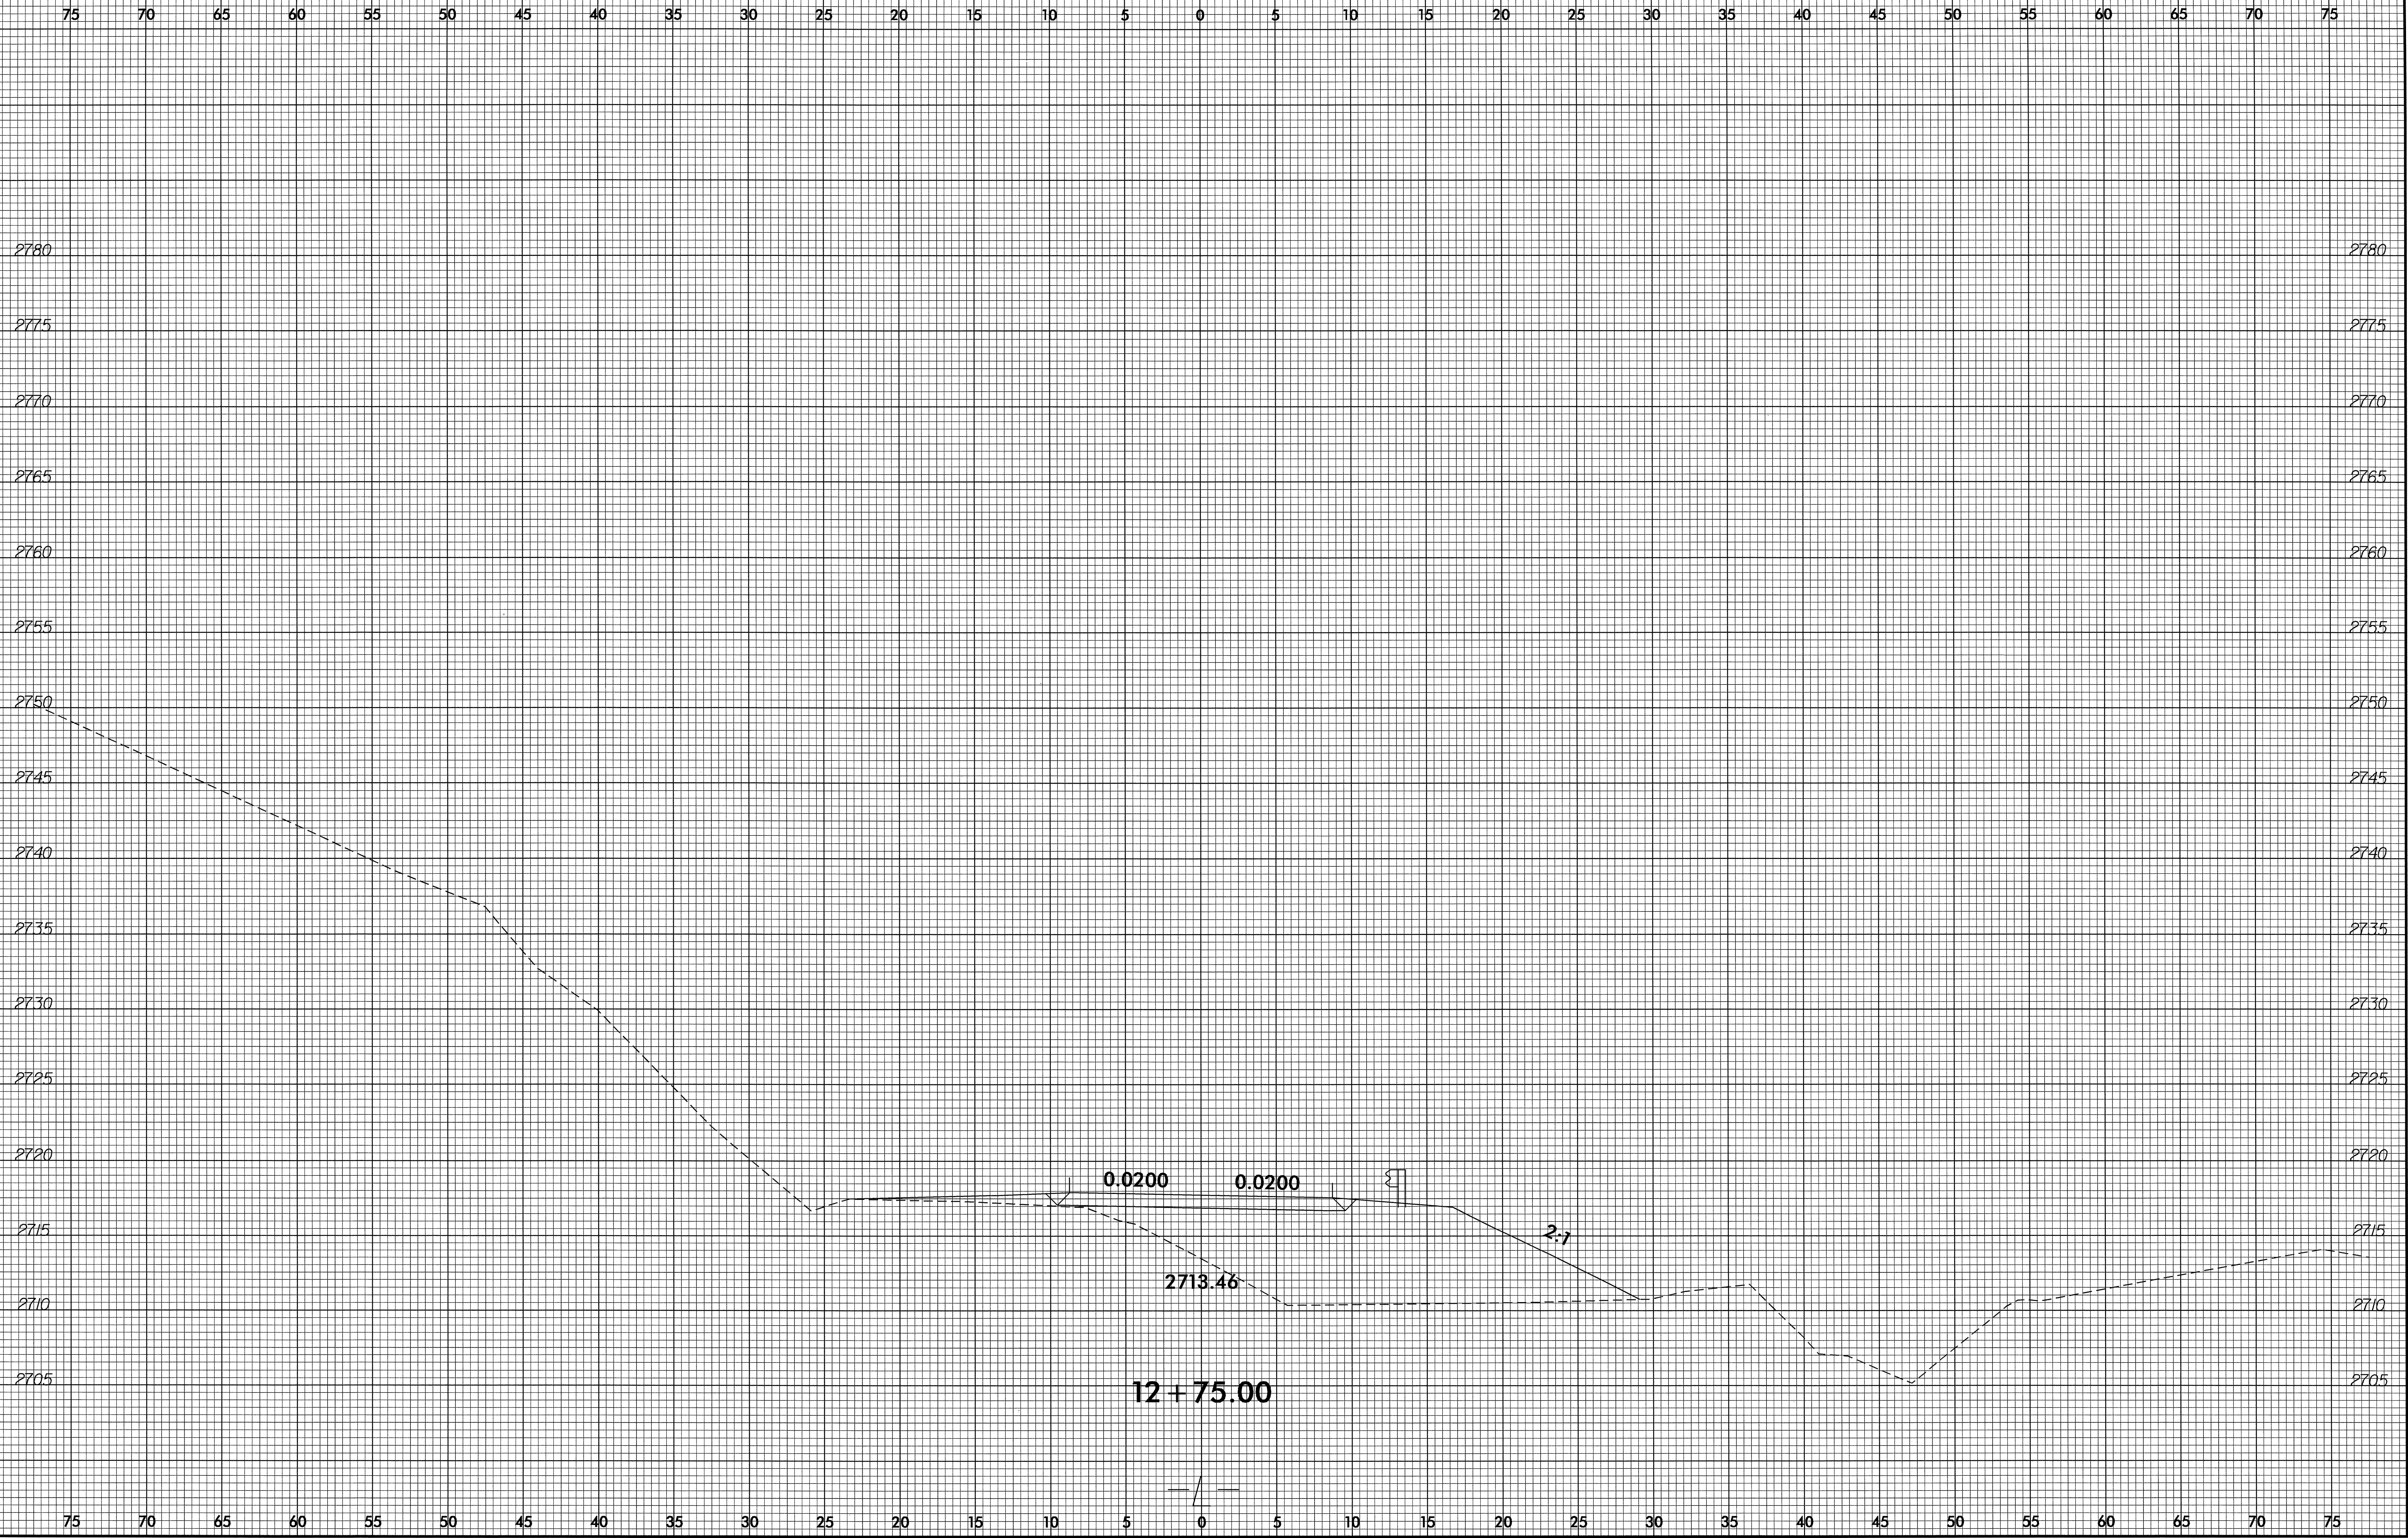


05-NOV-2007 12:03 3606_rdy.xpl.dgn


8/23/99

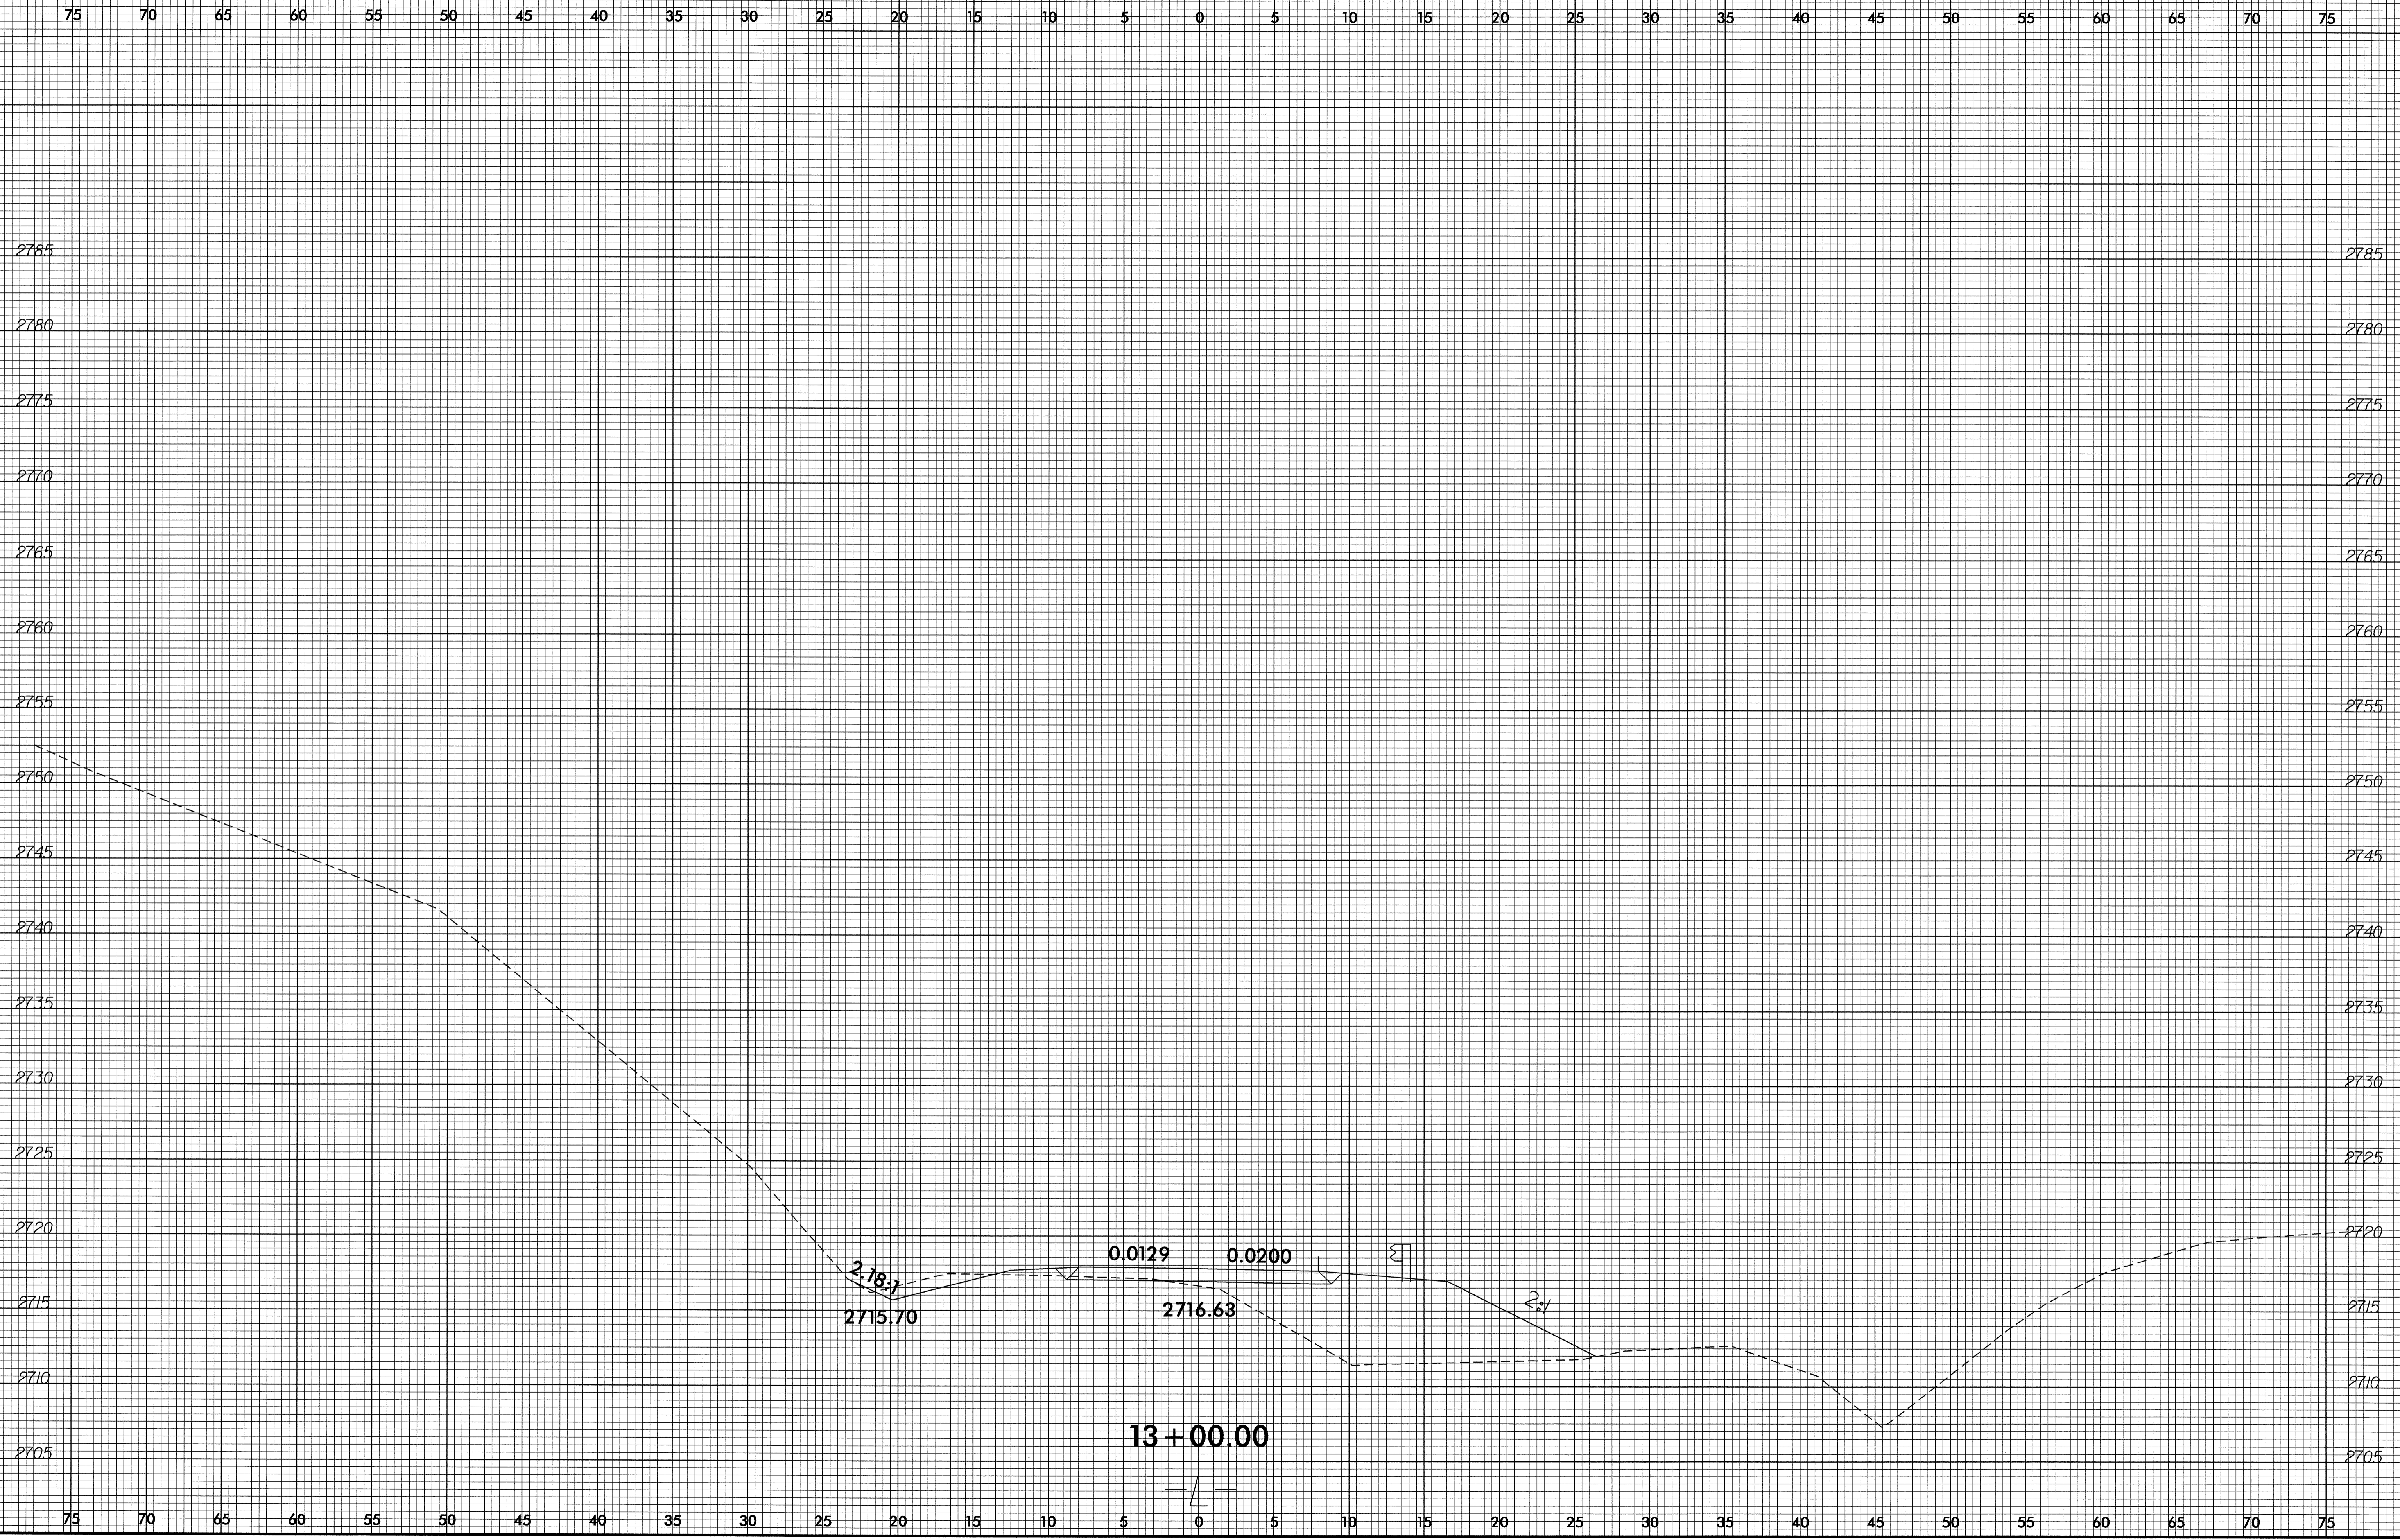


05-NOV-2007 12:03
\$\$\$\$SYSTRAN\$\$\$\$
\$\$\$\$SYSTRAN\$\$\$\$

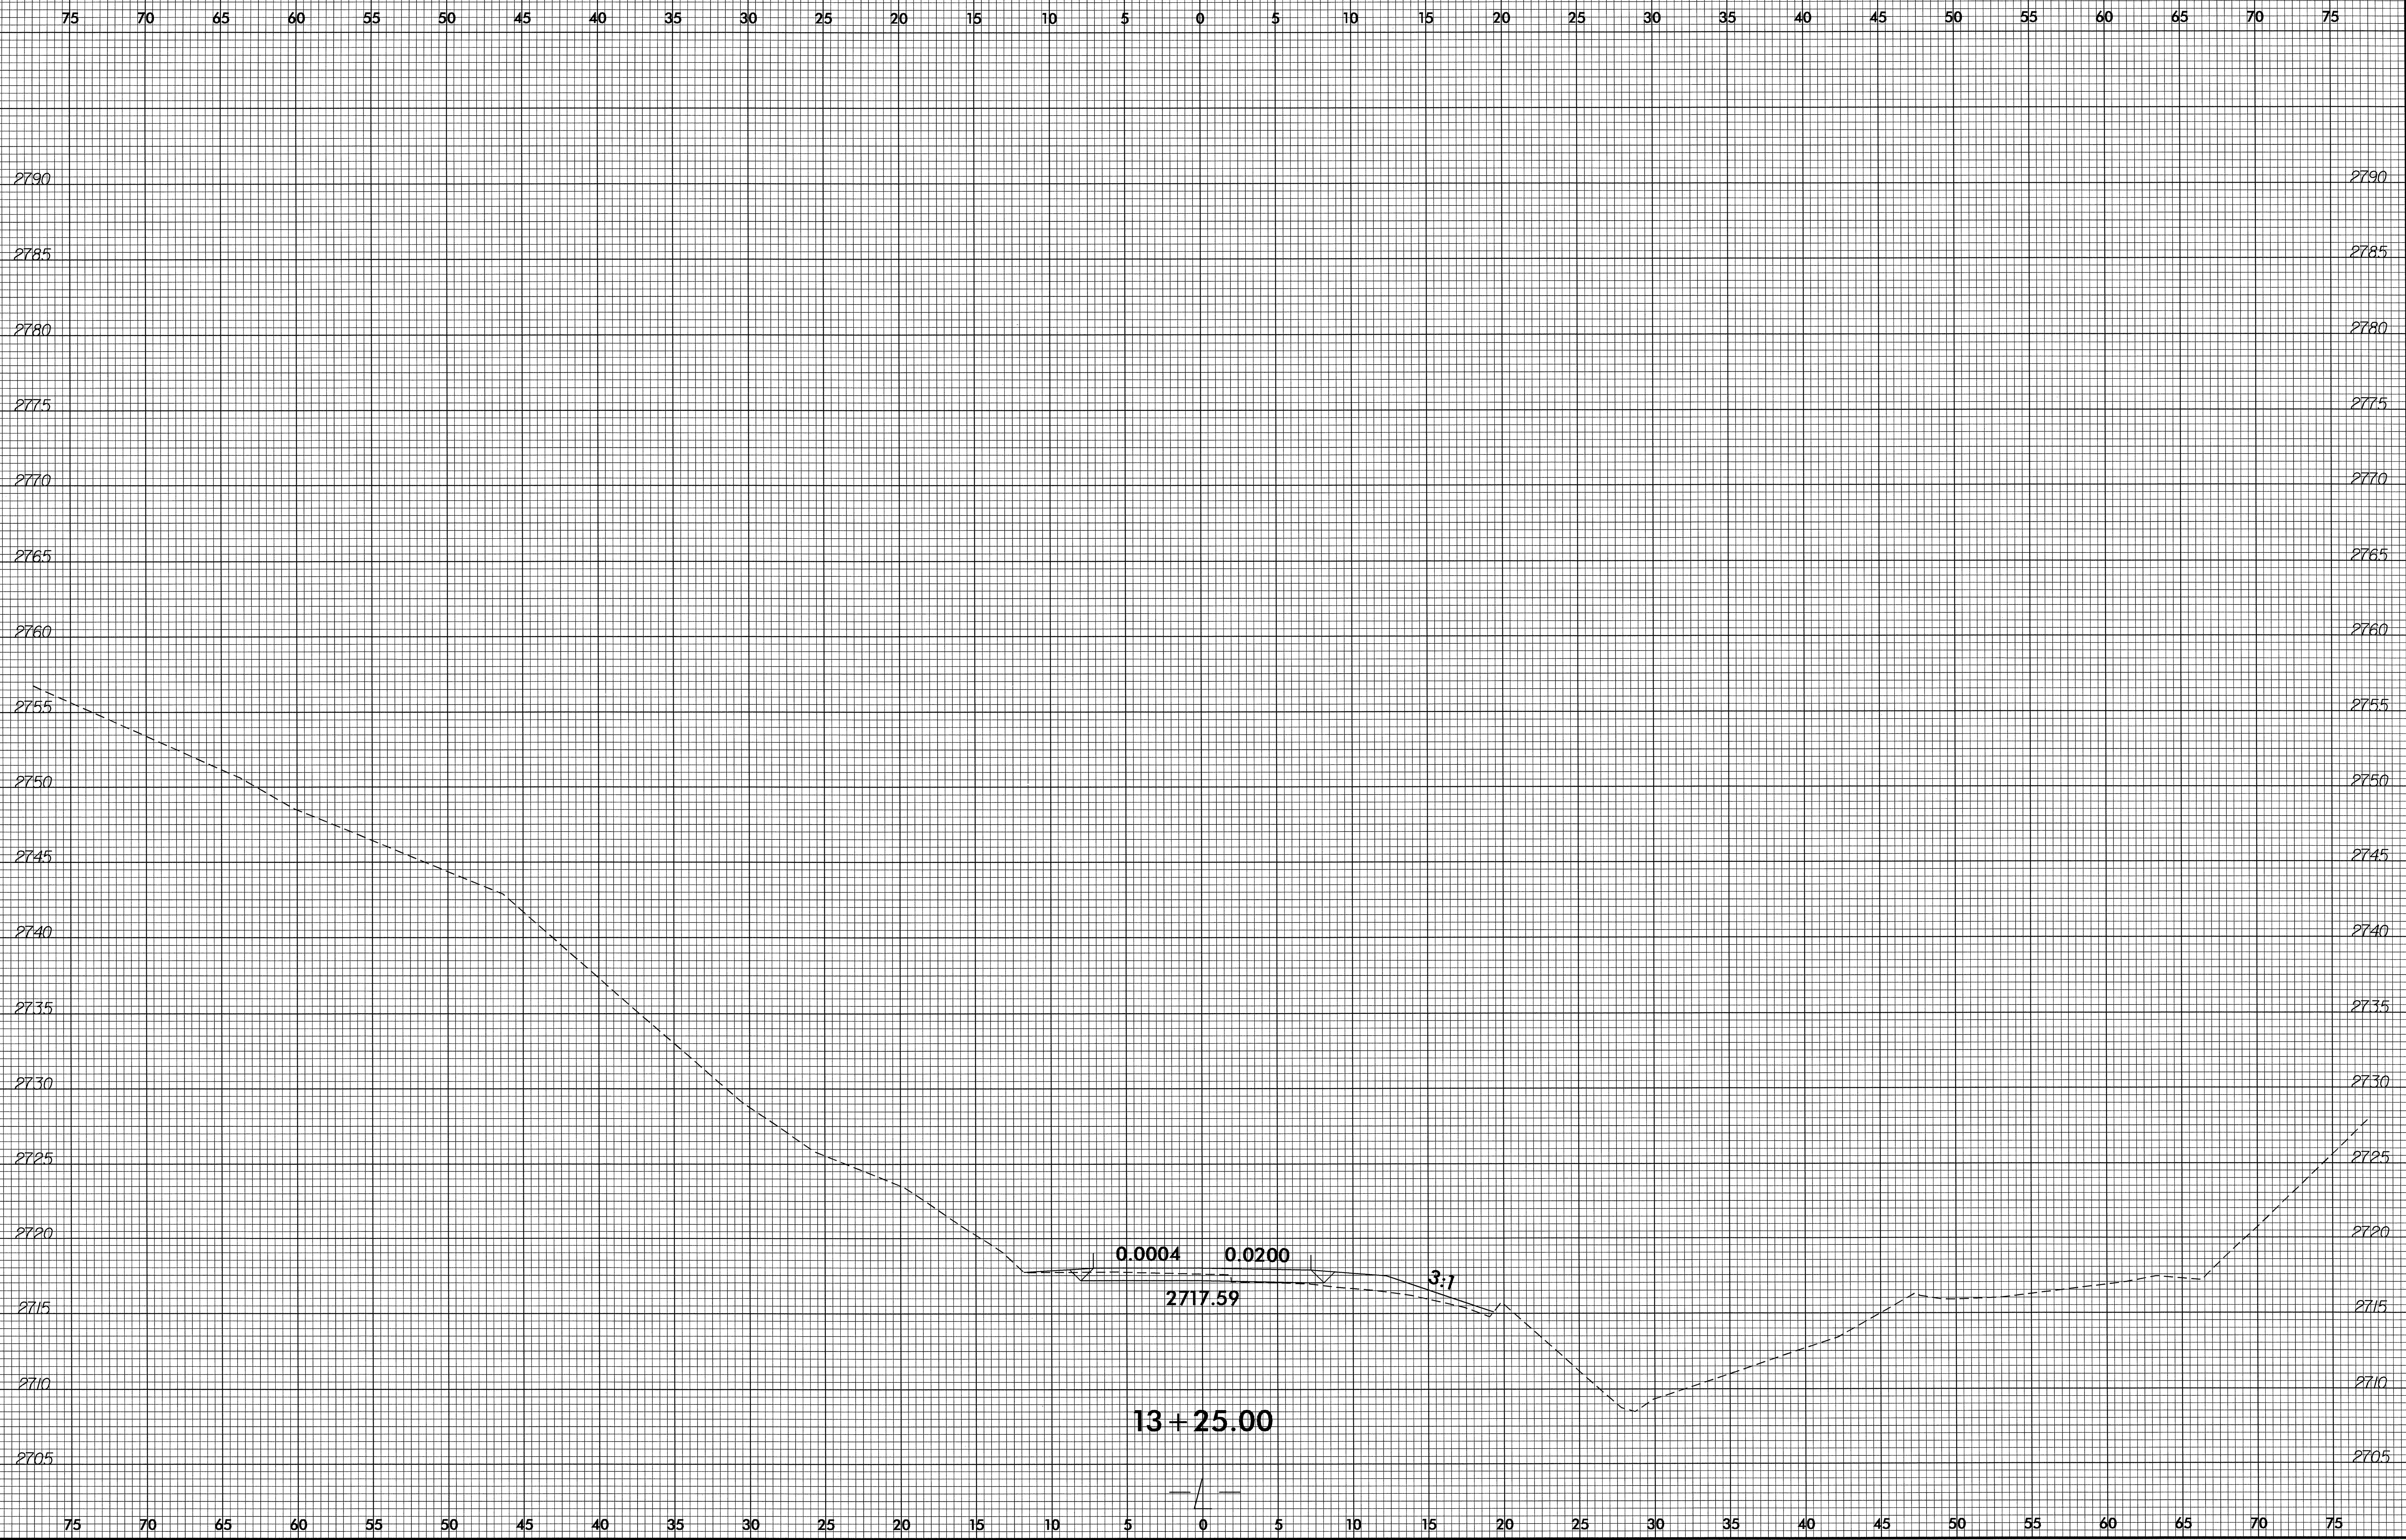

8/23/99

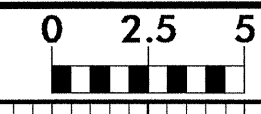

PROJ. REFERENCE NO.	SHEET NO.
B-3606	X-11

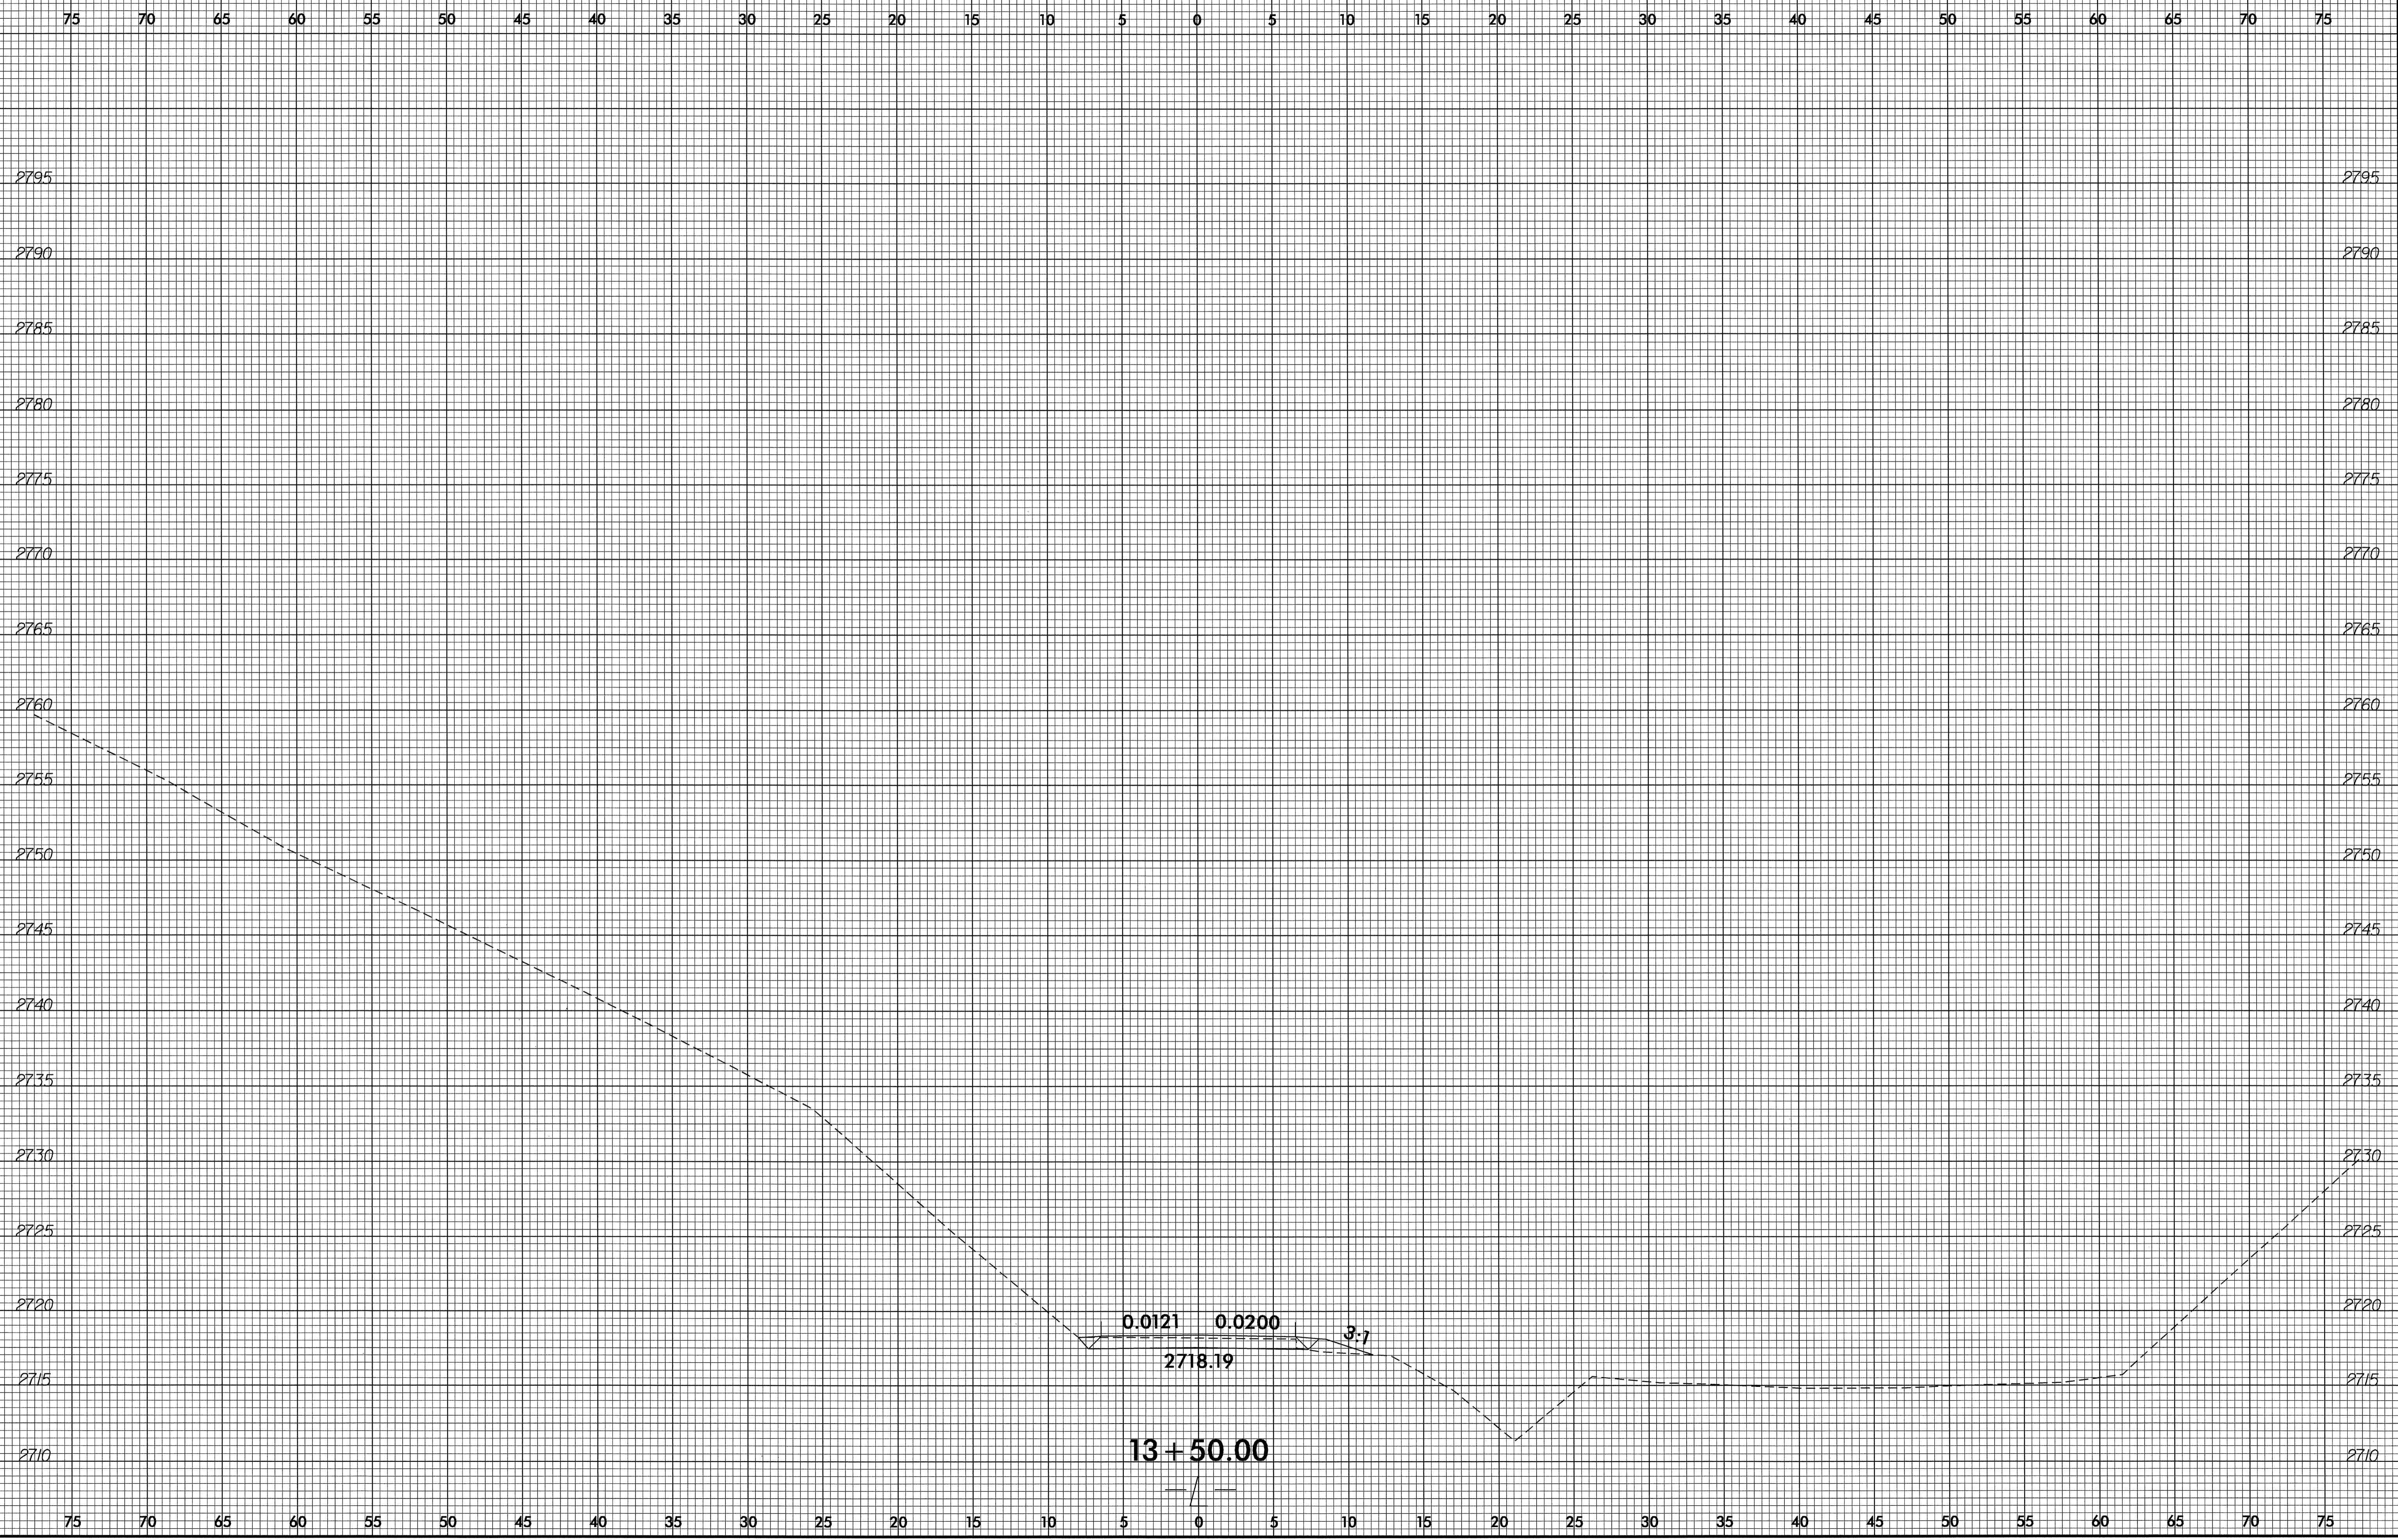

05-NOV-2007 12:04:06 .rdy .xpl .dgn