



8/23/99

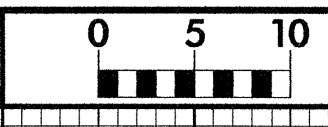


PROJ. REFERENCE NO. B-3826	SHEET NO. X-1
-------------------------------	------------------

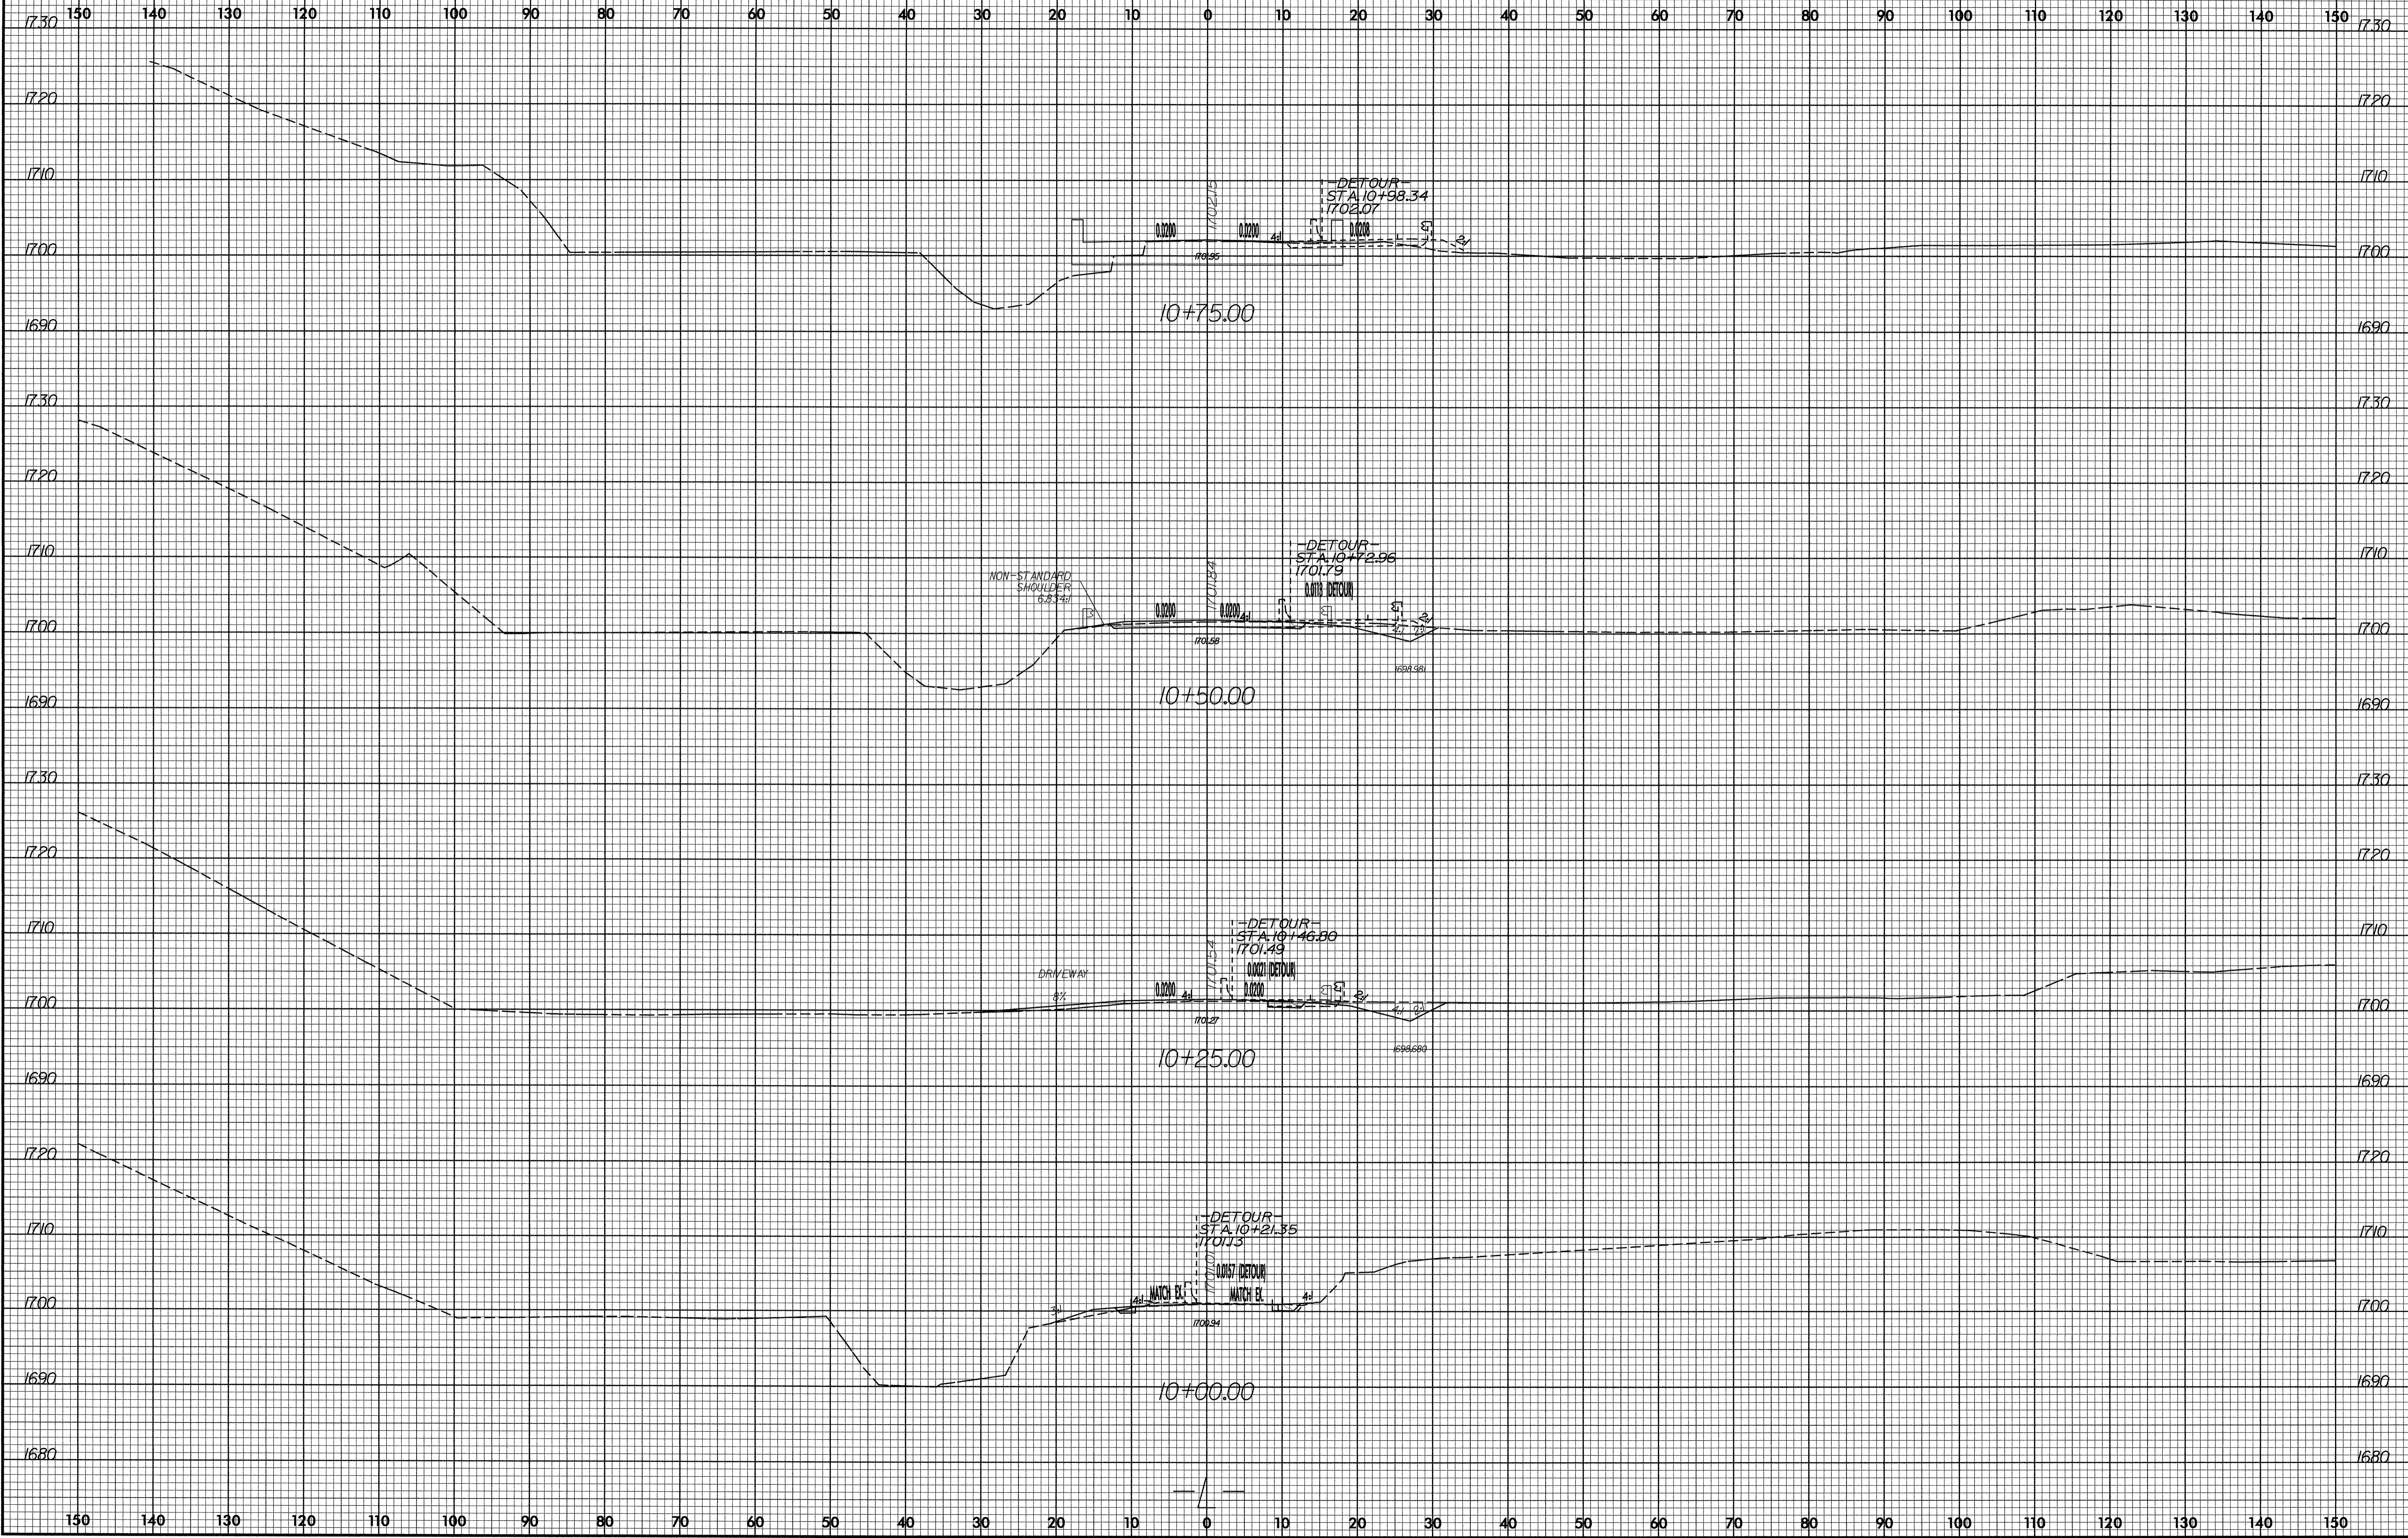


04-JUN-2007 16:06
 R:\Roadwork\Xsc\B3826_Pdy-xpl.dwg
 \$\$\$USERNAME\$\$\$

8/23/99

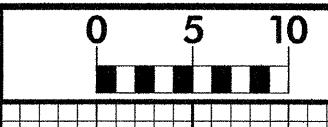


PROJ. REFERENCE NO. B-3826	SHEET NO. X-3
-------------------------------	------------------

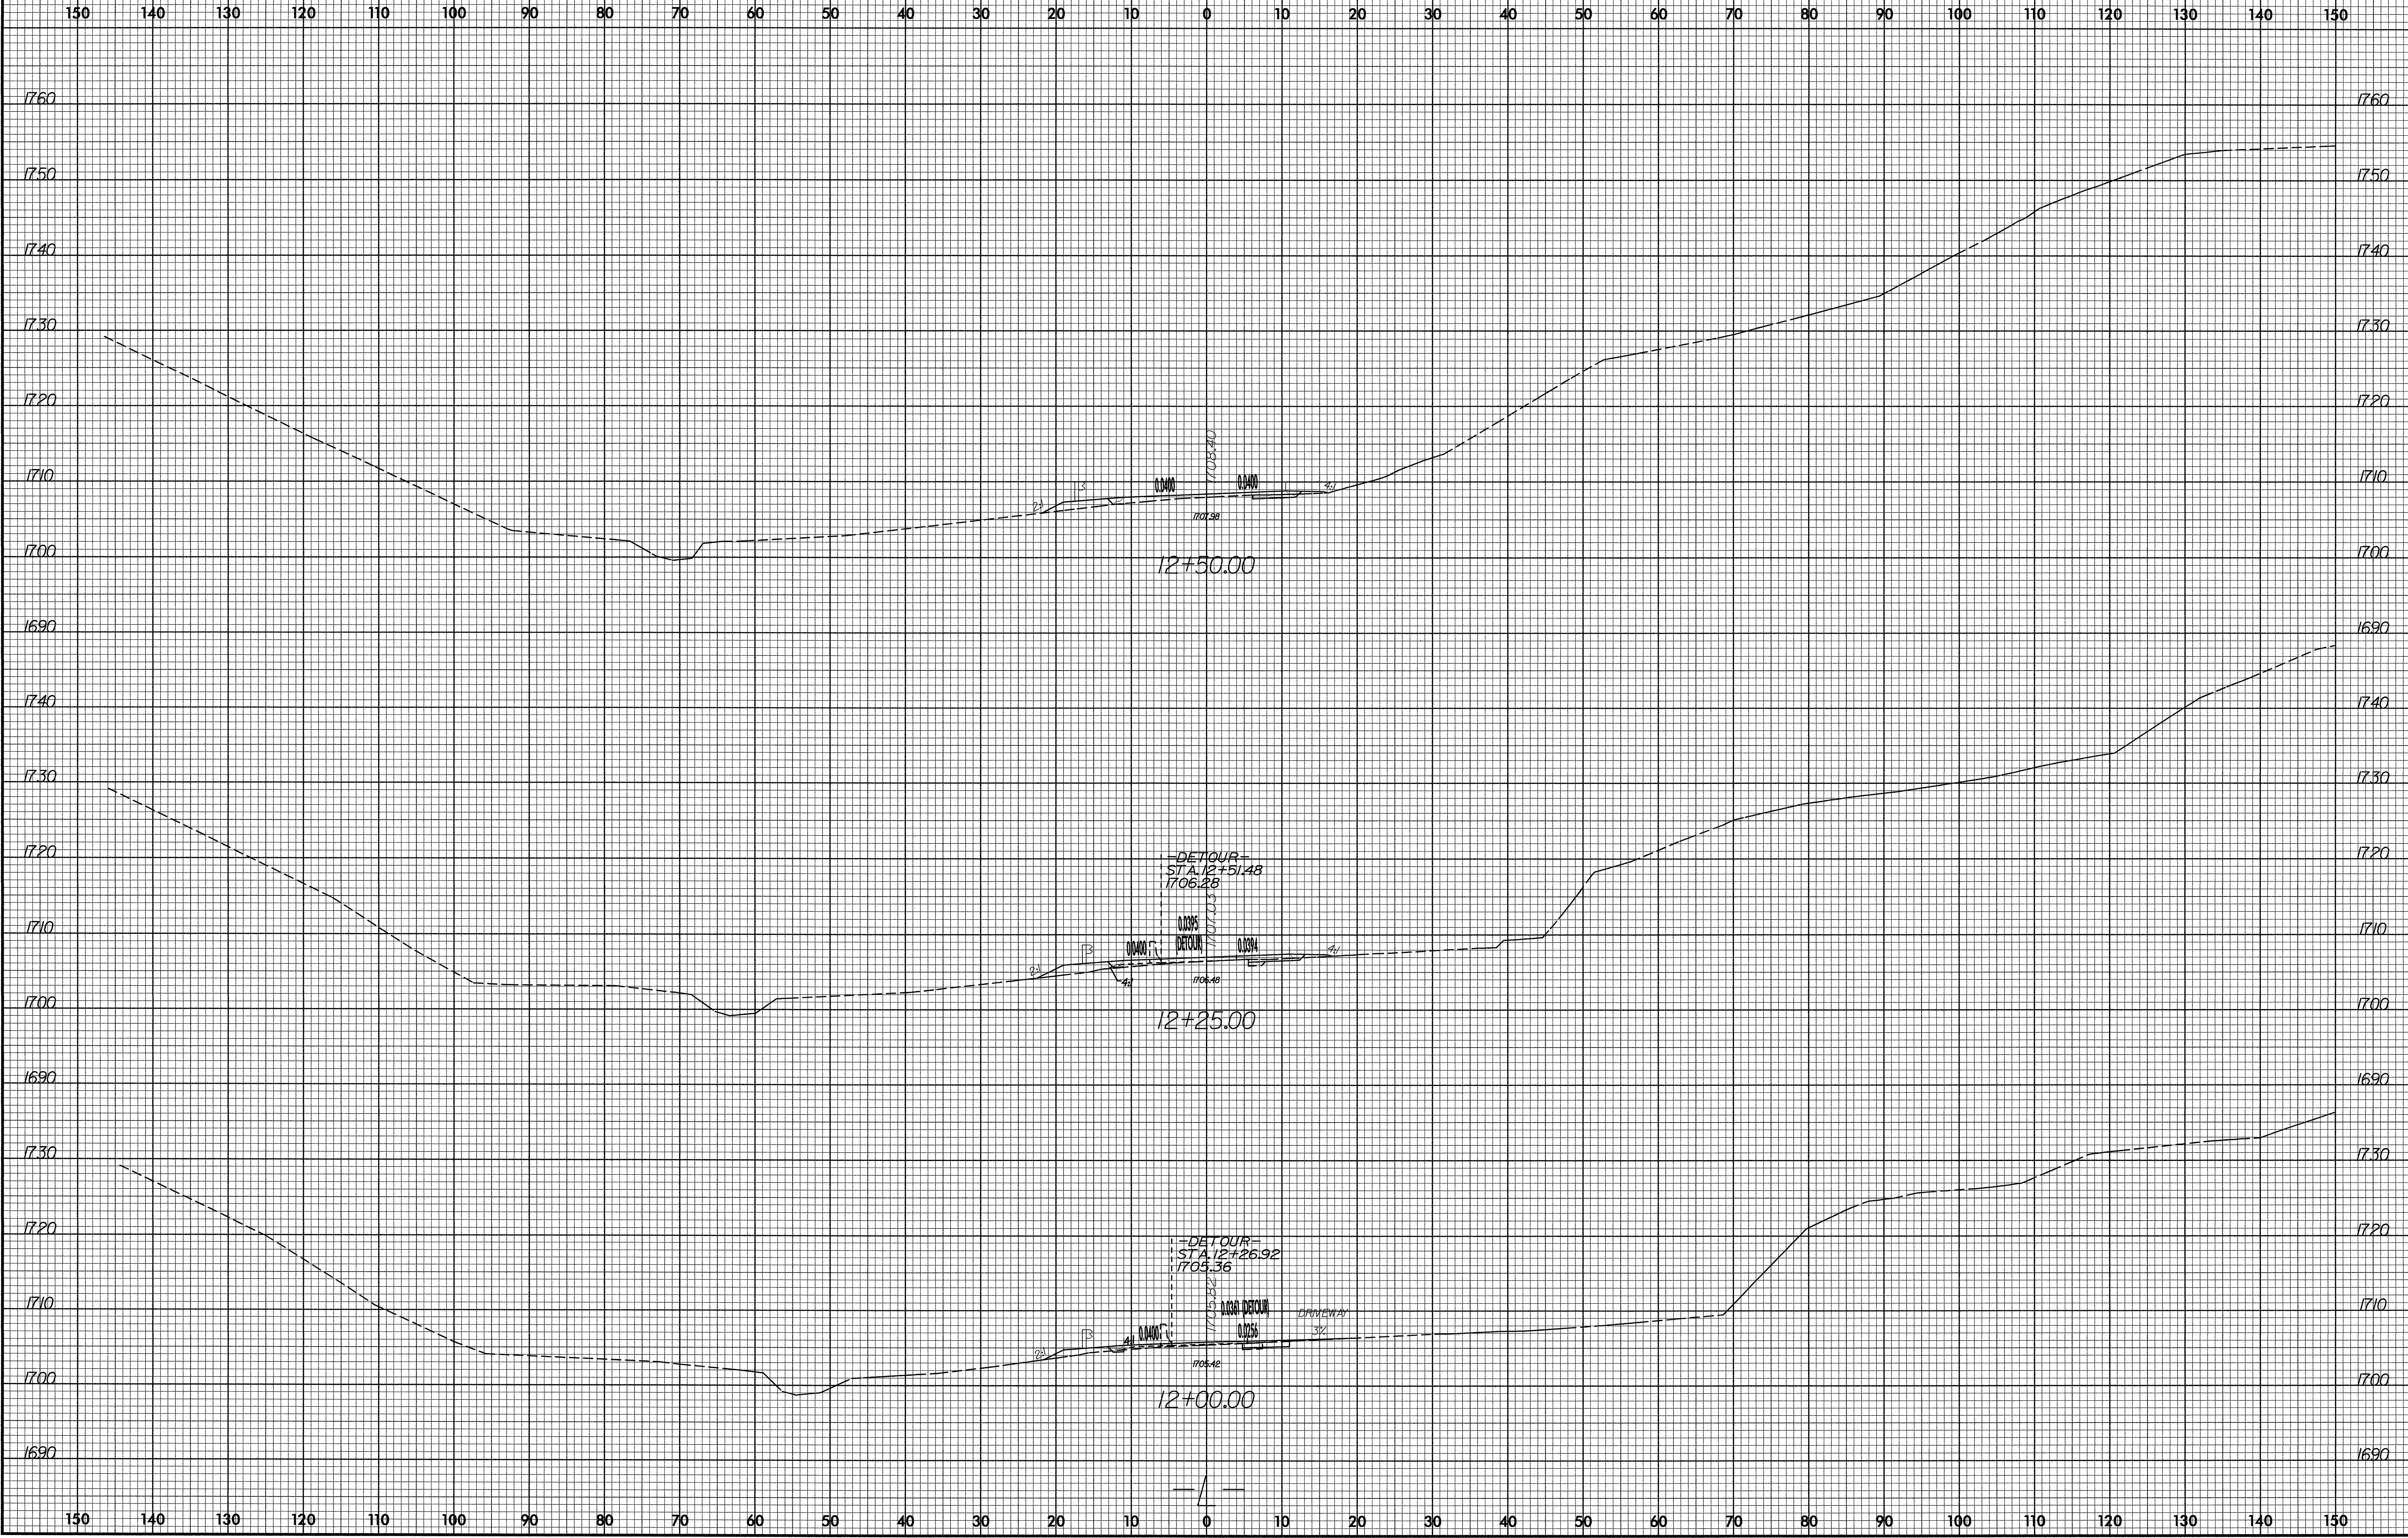


04-JUN-2007 17:57
 R:\Roadway\Xsec\B3826_Pdy-xpl.L&DETOUTR.dgn
 \$\$\$USERNAME\$\$\$

8/23/99

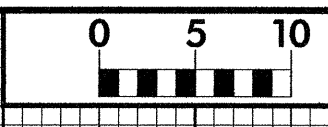


PROJ. REFERENCE NO. B-3826	SHEET NO. X-4
-------------------------------	------------------

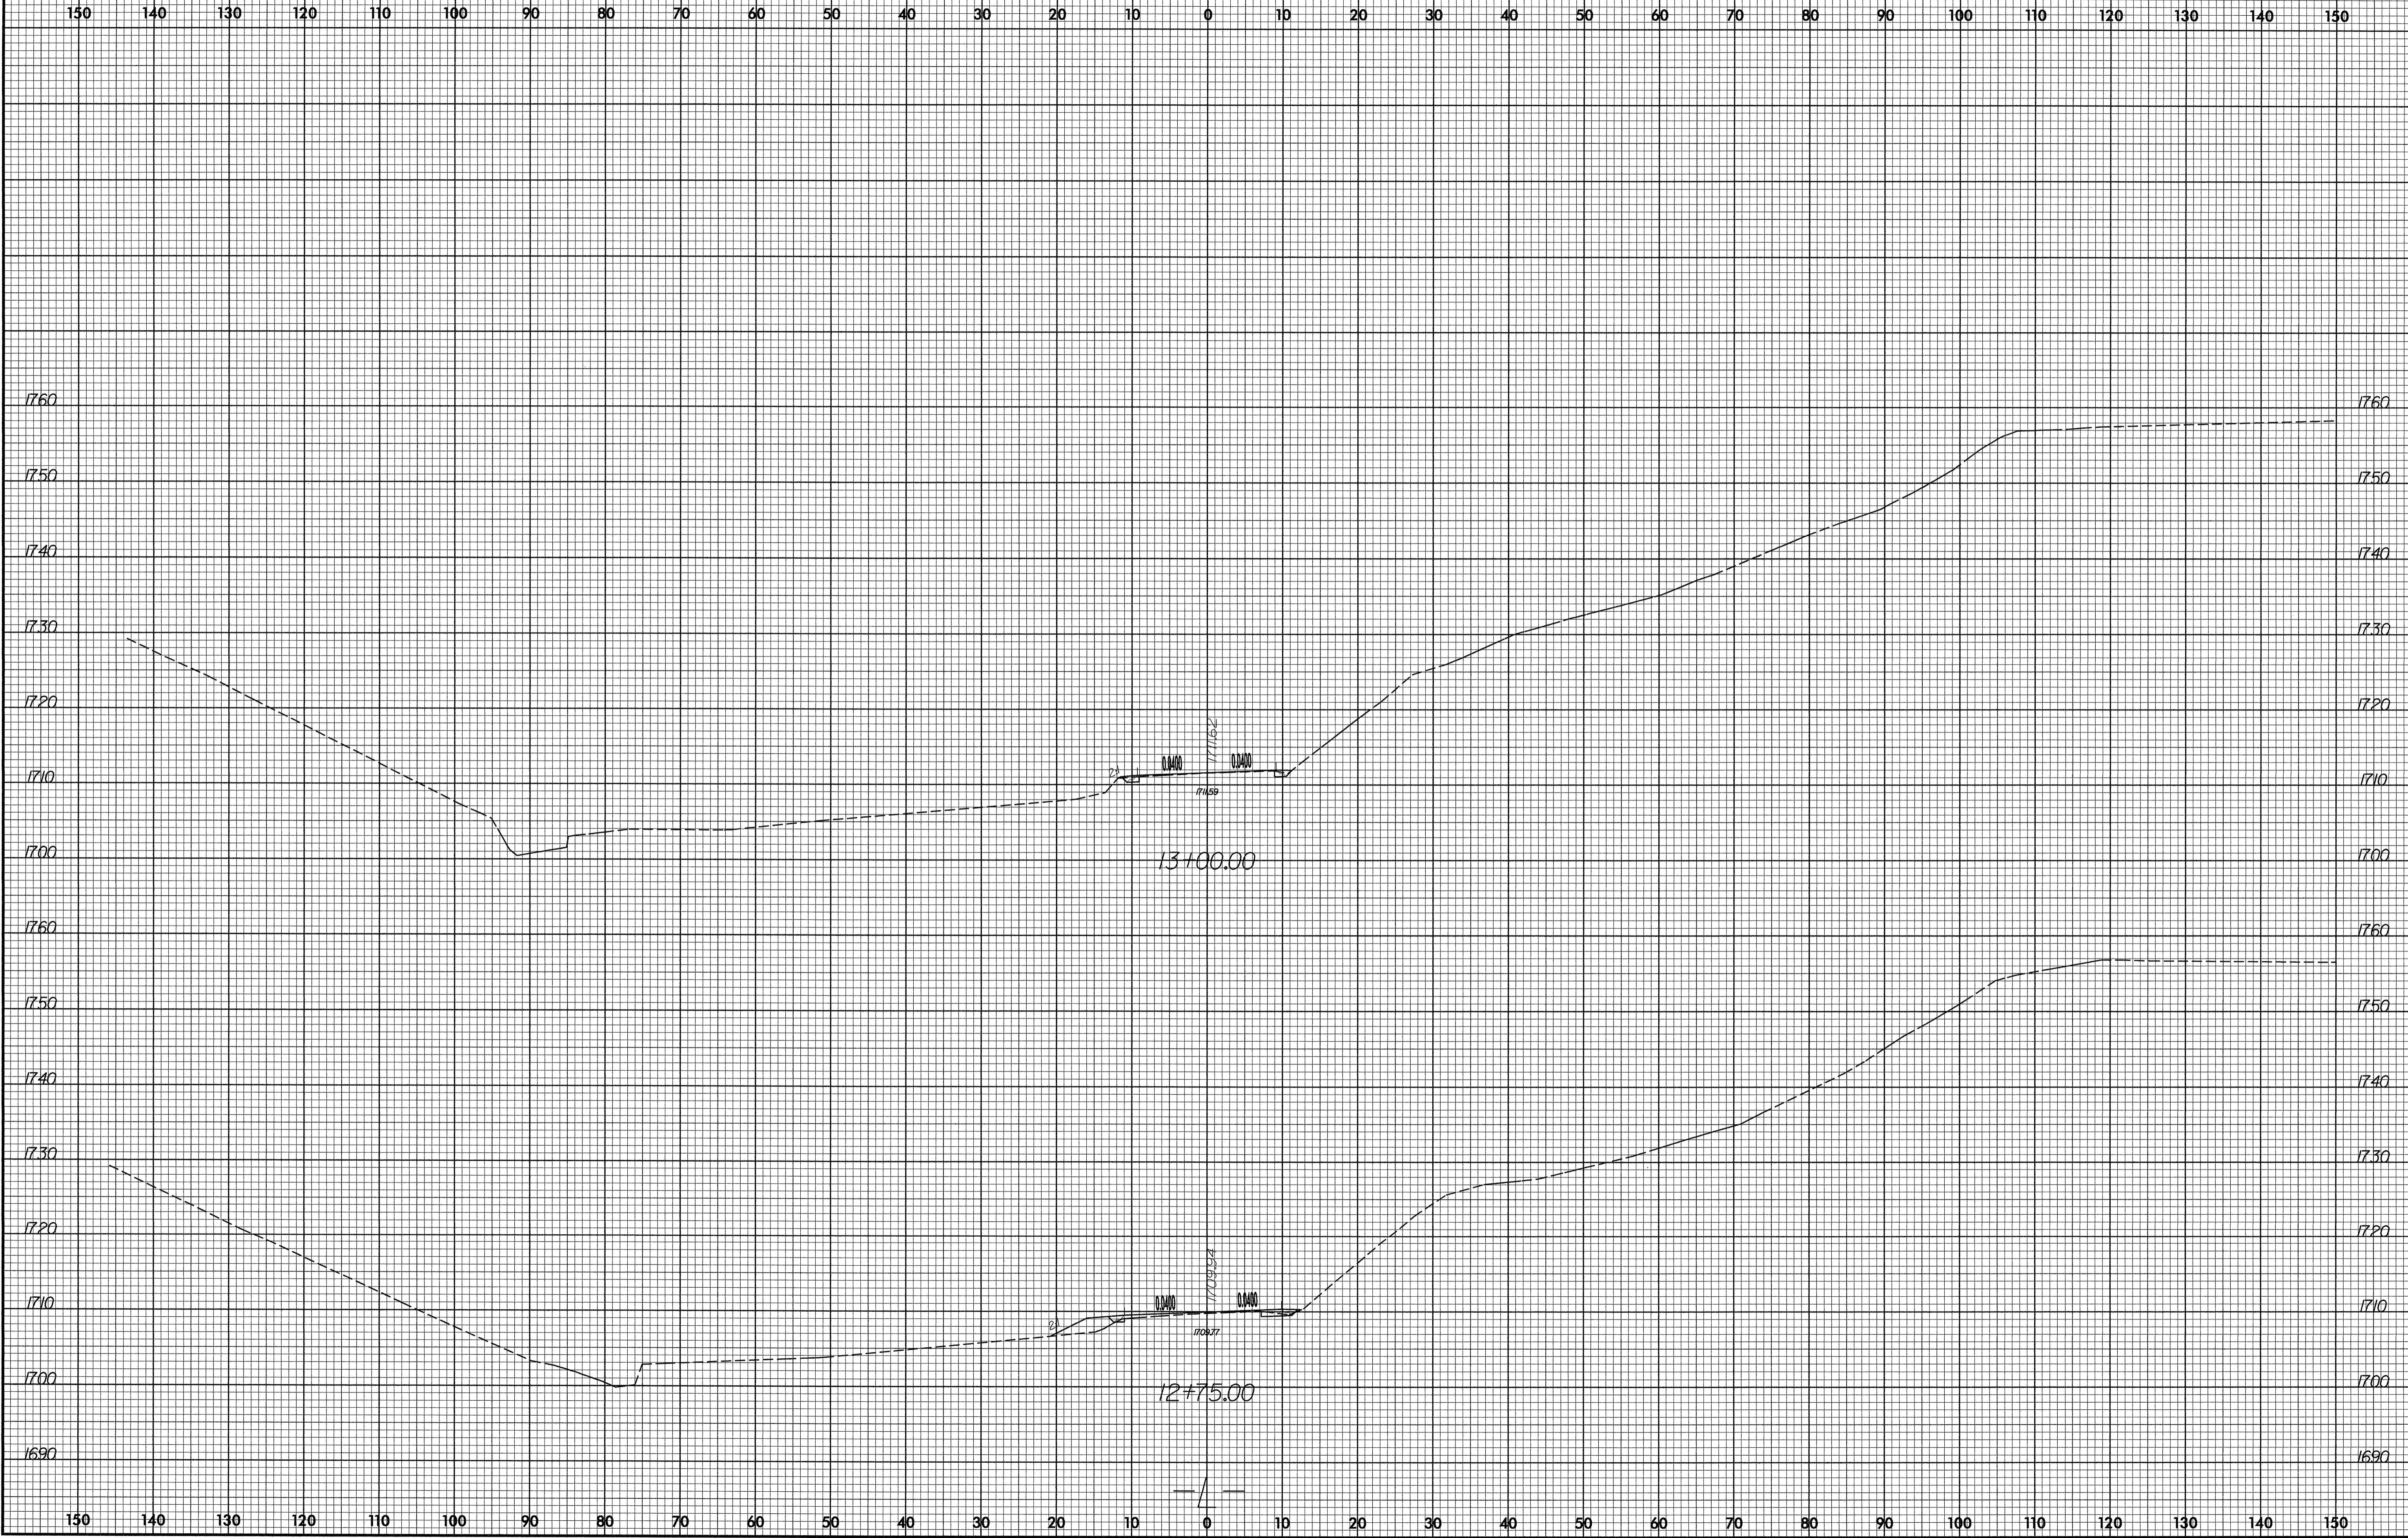


04-JUN-2007 16:06
 R:\Roadwork\Xsc\B3826_Pdy-xpl.L&DET\OUR.dgn
 \$\$\$USERNAME\$\$\$

8/23/99

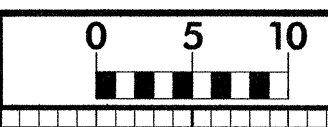


PROJ. REFERENCE NO. B-3826	SHEET NO. X-5
-------------------------------	------------------

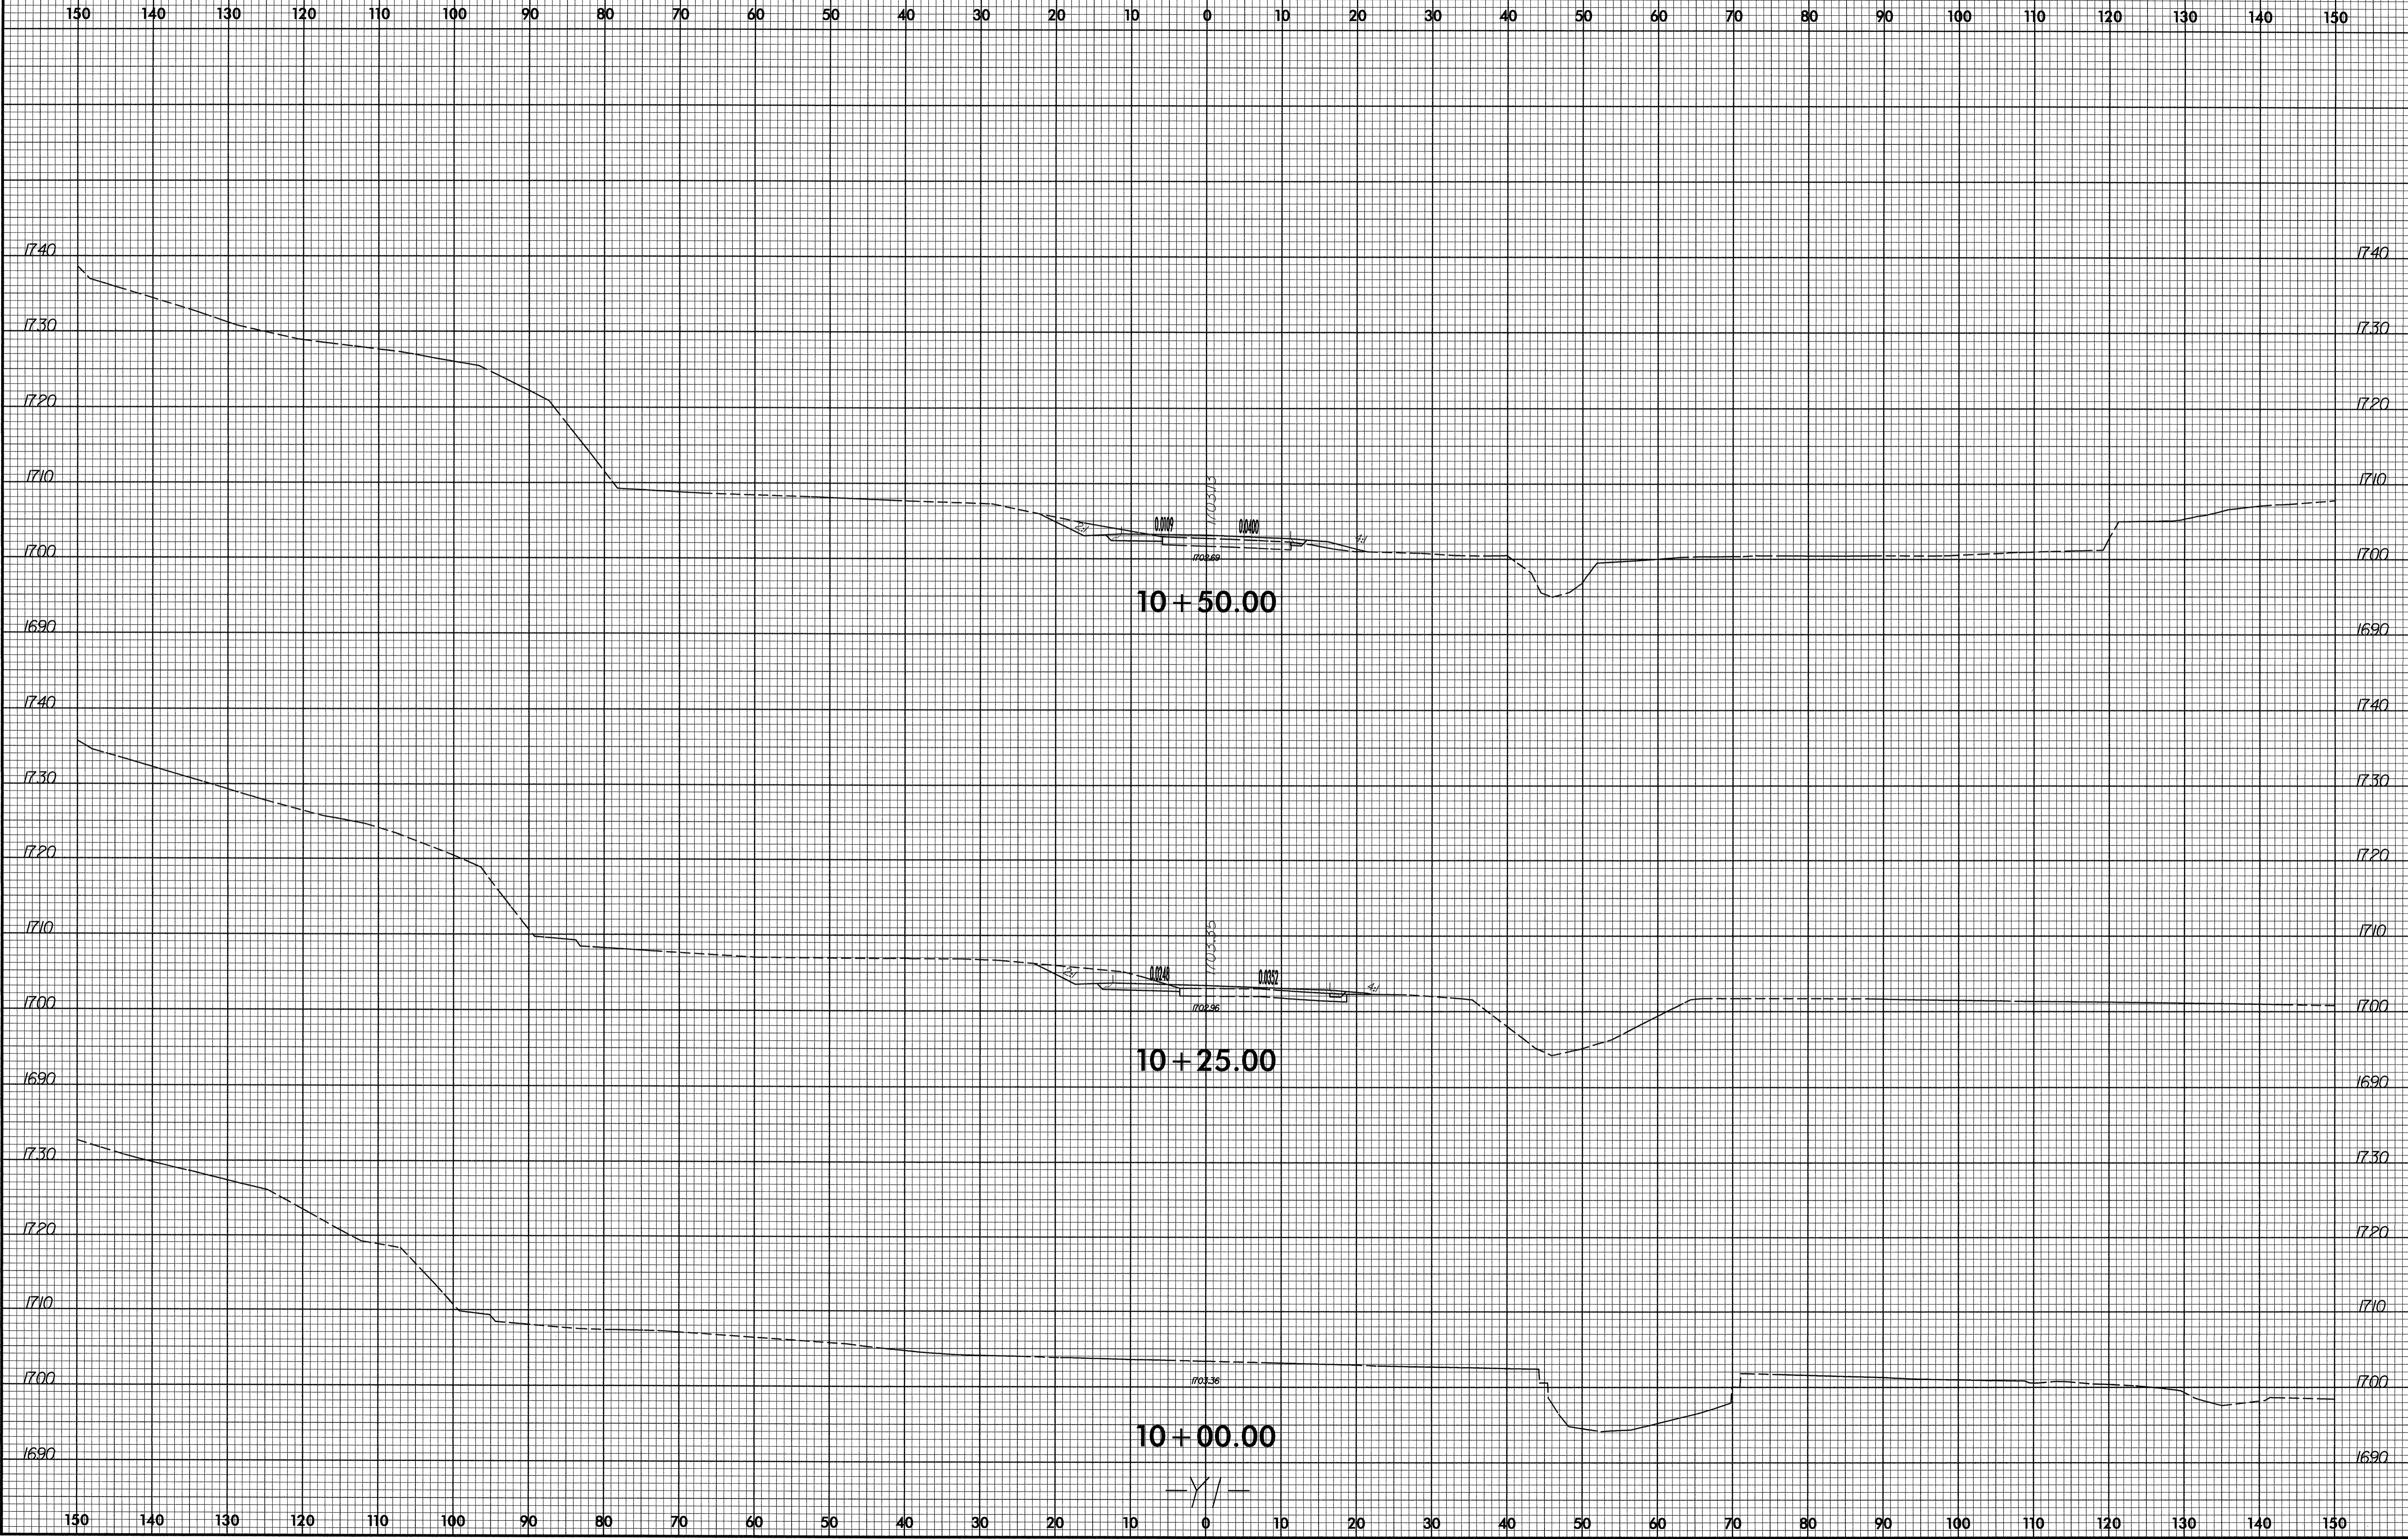


04-JUN-2007 16:06
 R:\Roadway\X3826\FDY_XPL_Y1.dgn
 \$\$\$USERNAME\$\$\$

8/23/99

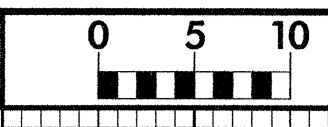

PROJ. REFERENCE NO. B-3826	SHEET NO. X-6
-------------------------------	------------------

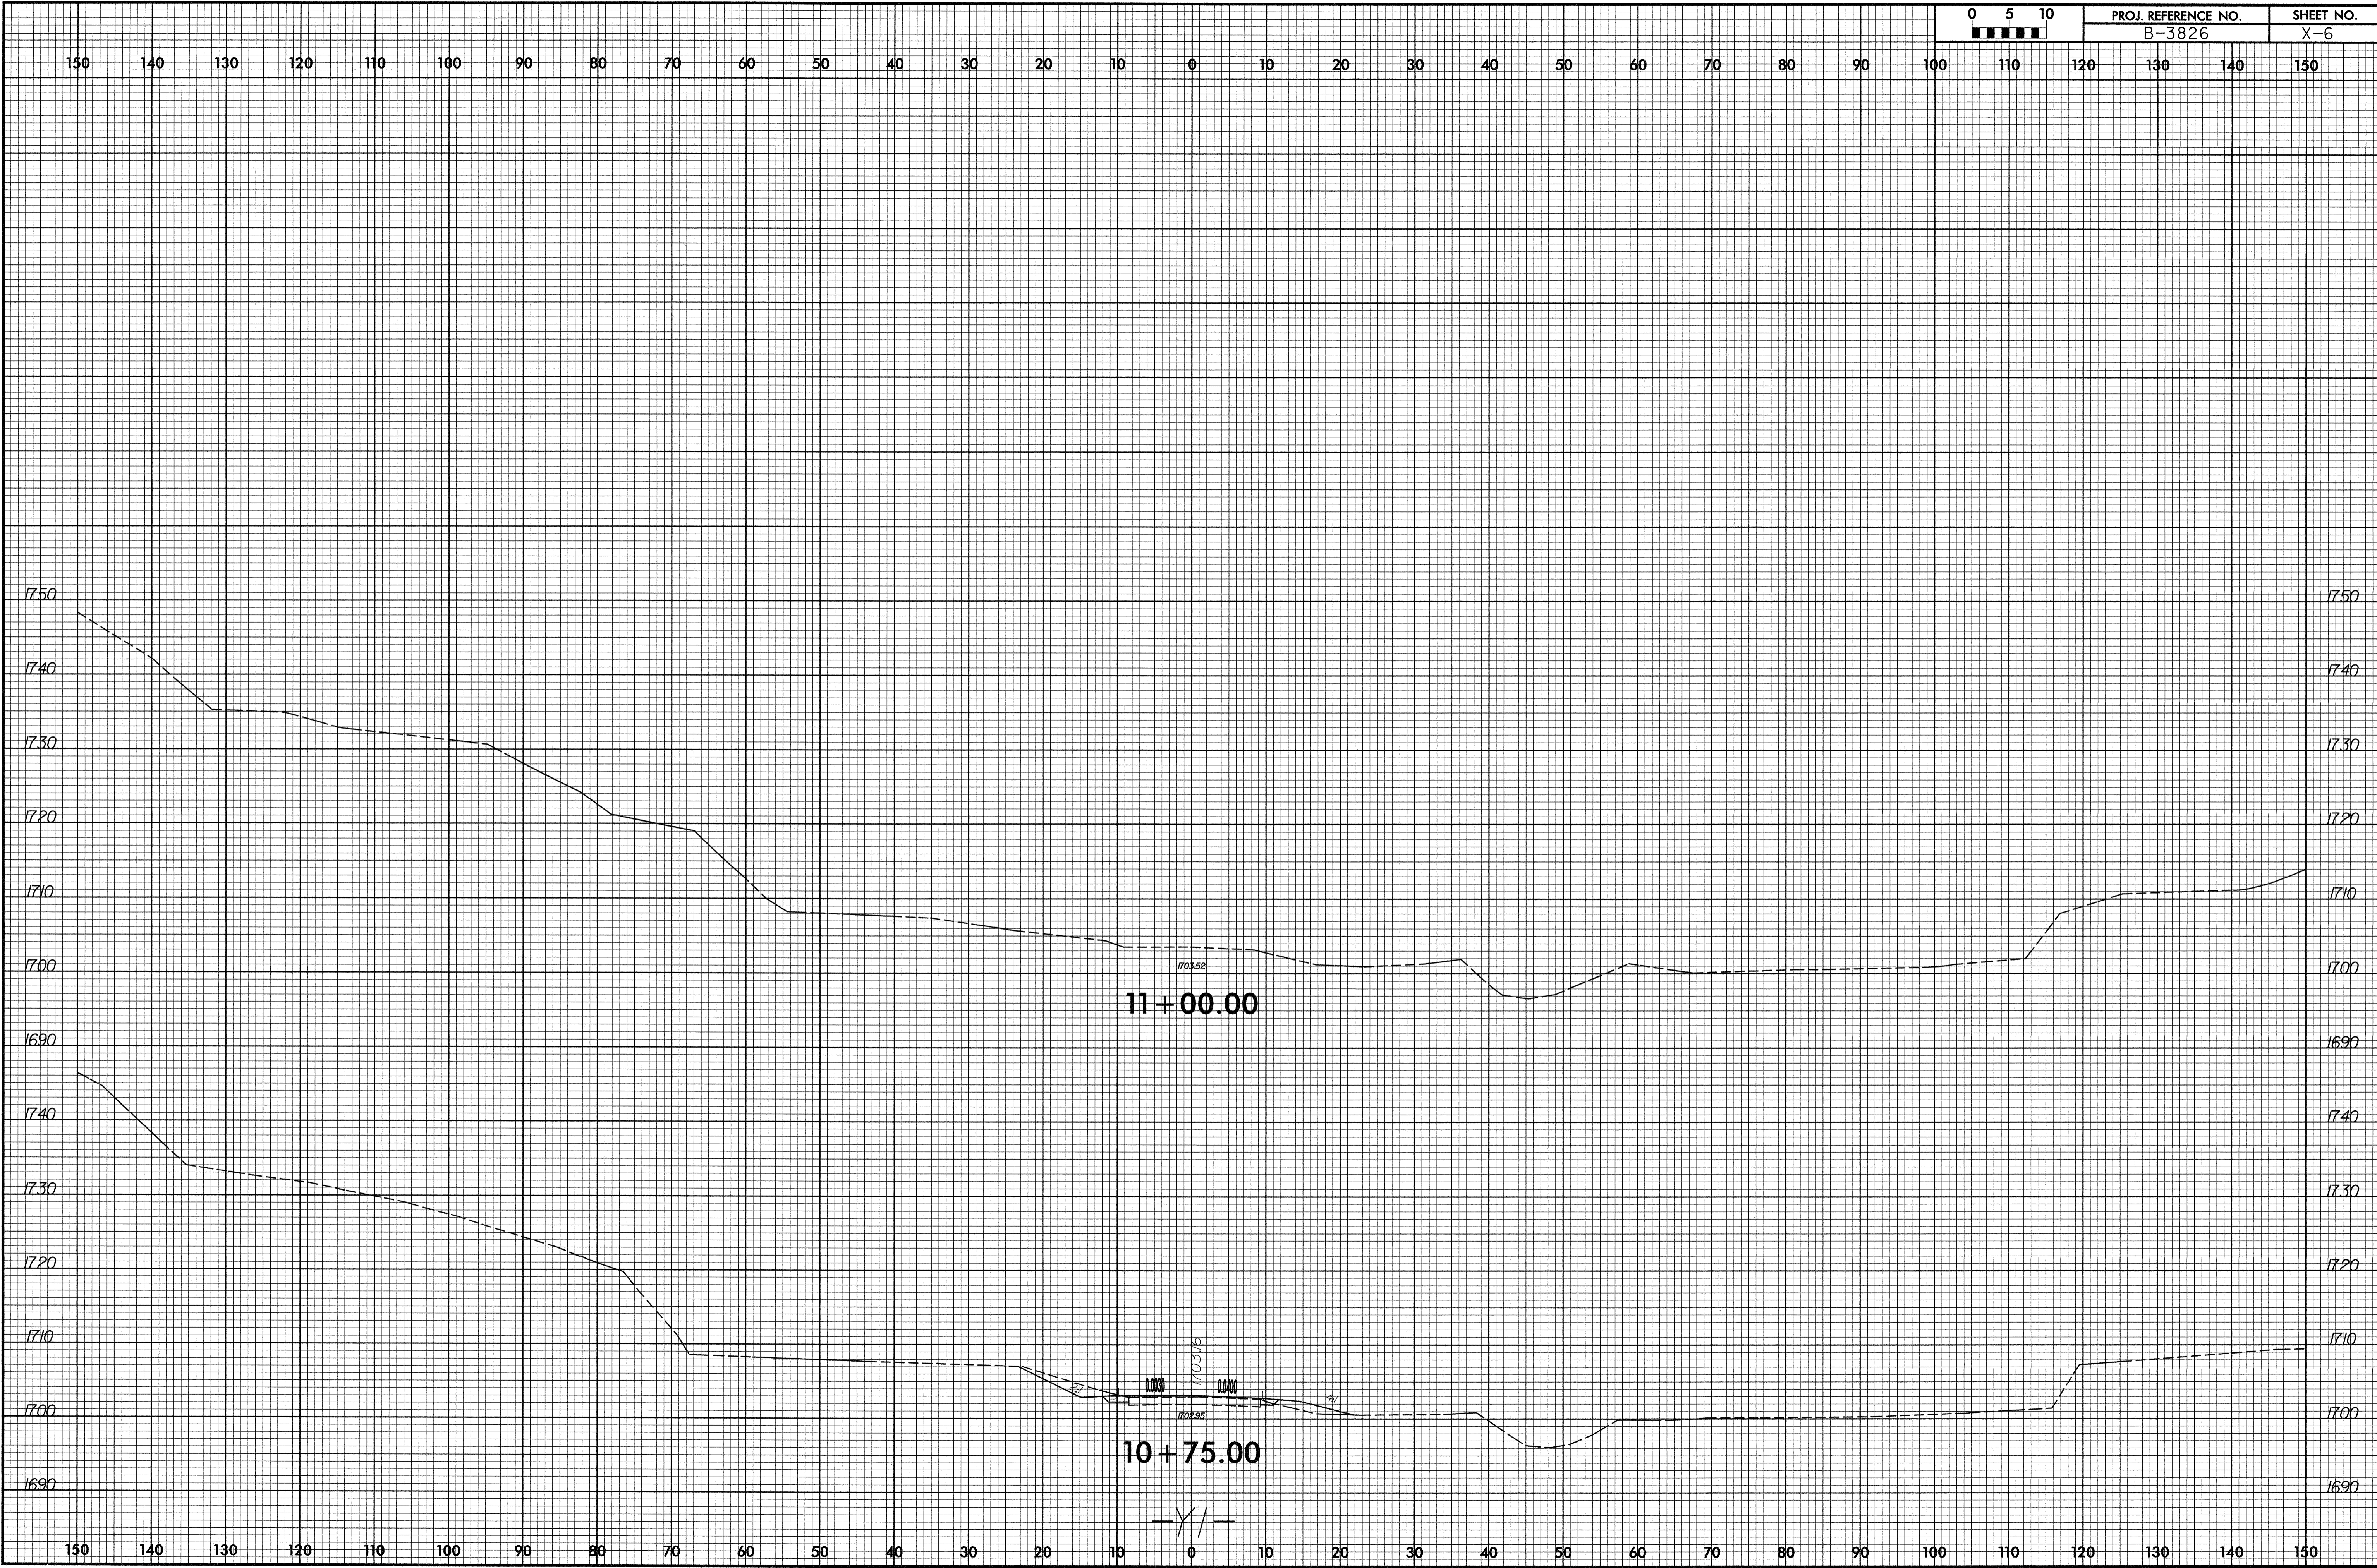

04-JUN-2007 16:06
 R:\Roadwork\Xsc\B3826.RD\Y_XPL_Y1.dgn
 \$\$\$USERNAME\$\$\$