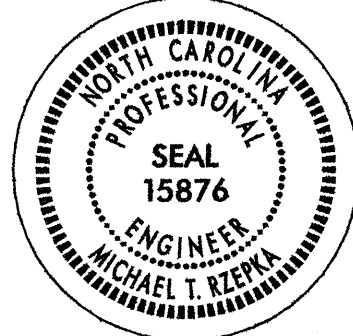
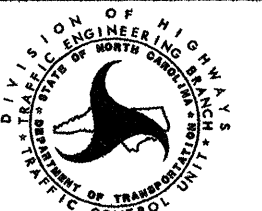


PAVEMENT MARKING SCHEDULE

SYMBOL	DESCRIPTION	BREAKDOWN	PAY ITEM
		PAVEMENT MARKING LINES	
PA	WHITE EDGELINE		PAINT (4")
PI	YELLOW DOUBLE CENTER LINE		
		PAVEMENT MARKERS	
MA	YELLOW & YELLOW		PERMANENT RAISED

APPROVED: <i>Michael T. Kieper</i> DATE: 10-12-07				PAV'T. MARKING SCHEDULE					
SCALE:	NONE								
DATE:	10-07	<table border="1"> <tr> <th>REVISIONS</th> </tr> <tr> <td> </td> </tr> <tr> <td> </td> </tr> <tr> <td> </td> </tr> </table>		REVISIONS					
REVISIONS									
DWG. BY:	BLM	<table border="1"> <tr> <td> </td> </tr> <tr> <td> </td> </tr> </table>							
DESIGN BY:	BLM	<table border="1"> <tr> <td> </td> </tr> </table>							
REVIEWED BY:	MTR	<table border="1"> <tr> <td> </td> </tr> </table>							

10/17/2007
 P:\TIP\COup45\B4131.ko\B4131\TrafficControl\CPN\002\B4131_TC_pmp1.dgn
 K.O. & ASSOCIATES, P.C.