

STATE OF NORTH CAROLINA
DIVISION OF HIGHWAYS

PROJ. REFERENCE NO.	SHEET NO.
B-3856	X-A


Approximate quantities only. Unclassified excavation, borrow excavation, shoulder borrow, fine grading, clearing and grubbing, breaking of existing pavement and removal of existing pavement will be paid for at the lump sum price for "Grading".

NOTE: EMBANKMENT COLUMN DOES NOT INCLUDE BACKFILL FOR UNDERCUT

CROSS-SECTION SUMMARY


-DETOUR-			-DETOUR- (REMOVAL)		
Station L	Uncl. Exc. (cu. yd.)	Embt (cu. yd.)	Station L	Uncl. Exc. (cu. yd.)	Embt (cu. yd.)
10+71.58	0	0	16+02.05	0	1
11+00.00	2	0			
11+50.00	9	0			
12+00.00	5	47			
12+50.00	17	87			
13+00.00	20	47			
13+50.00	4	197			
14+00.00	0	266			
14+50.00	0	145			
15+00.00	0	87			
15+50.00	2	17			
16+02.05	2	0			
-DR1-					
Station Dr1	Uncl. Exc. (cu. yd.)	Embt (cu. yd.)			
10+11.00	0	0			
10+50.00	0	12			
11+00.00	0	24			
11+50.00	2	15			
12+00.00	3	4			
12+20.00	1	0			
-L-					
Station L	Uncl. Exc. (cu. yd.)	Embt (cu. yd.)			
10+00.00	0	0			
10+50.00	2	4			
11+00.00	8	11			
11+50.00	24	11			
12+00.00	39	11			
12+50.00	39	8			
13+00.00	51	40			
13+50.00	61	308			
14+00.00	38	326			
14+50.00	18	109			
15+00.00	9	80			
15+50.00	2	28			
-DETOUR- (REMOVAL)					
Station L	Uncl. Exc. (cu. yd.)	Embt (cu. yd.)			
10+71.58	0	0			
11+00.00	2	0			
11+50.00	7	0			
12+00.00	53	0			
12+50.00	86	0			
13+00.00	43	4			
13+50.00	195	4			
14+00.00	264	0			
14+50.00	135	0			
15+00.00	71	2			
15+50.00	11	3			

8/23/99

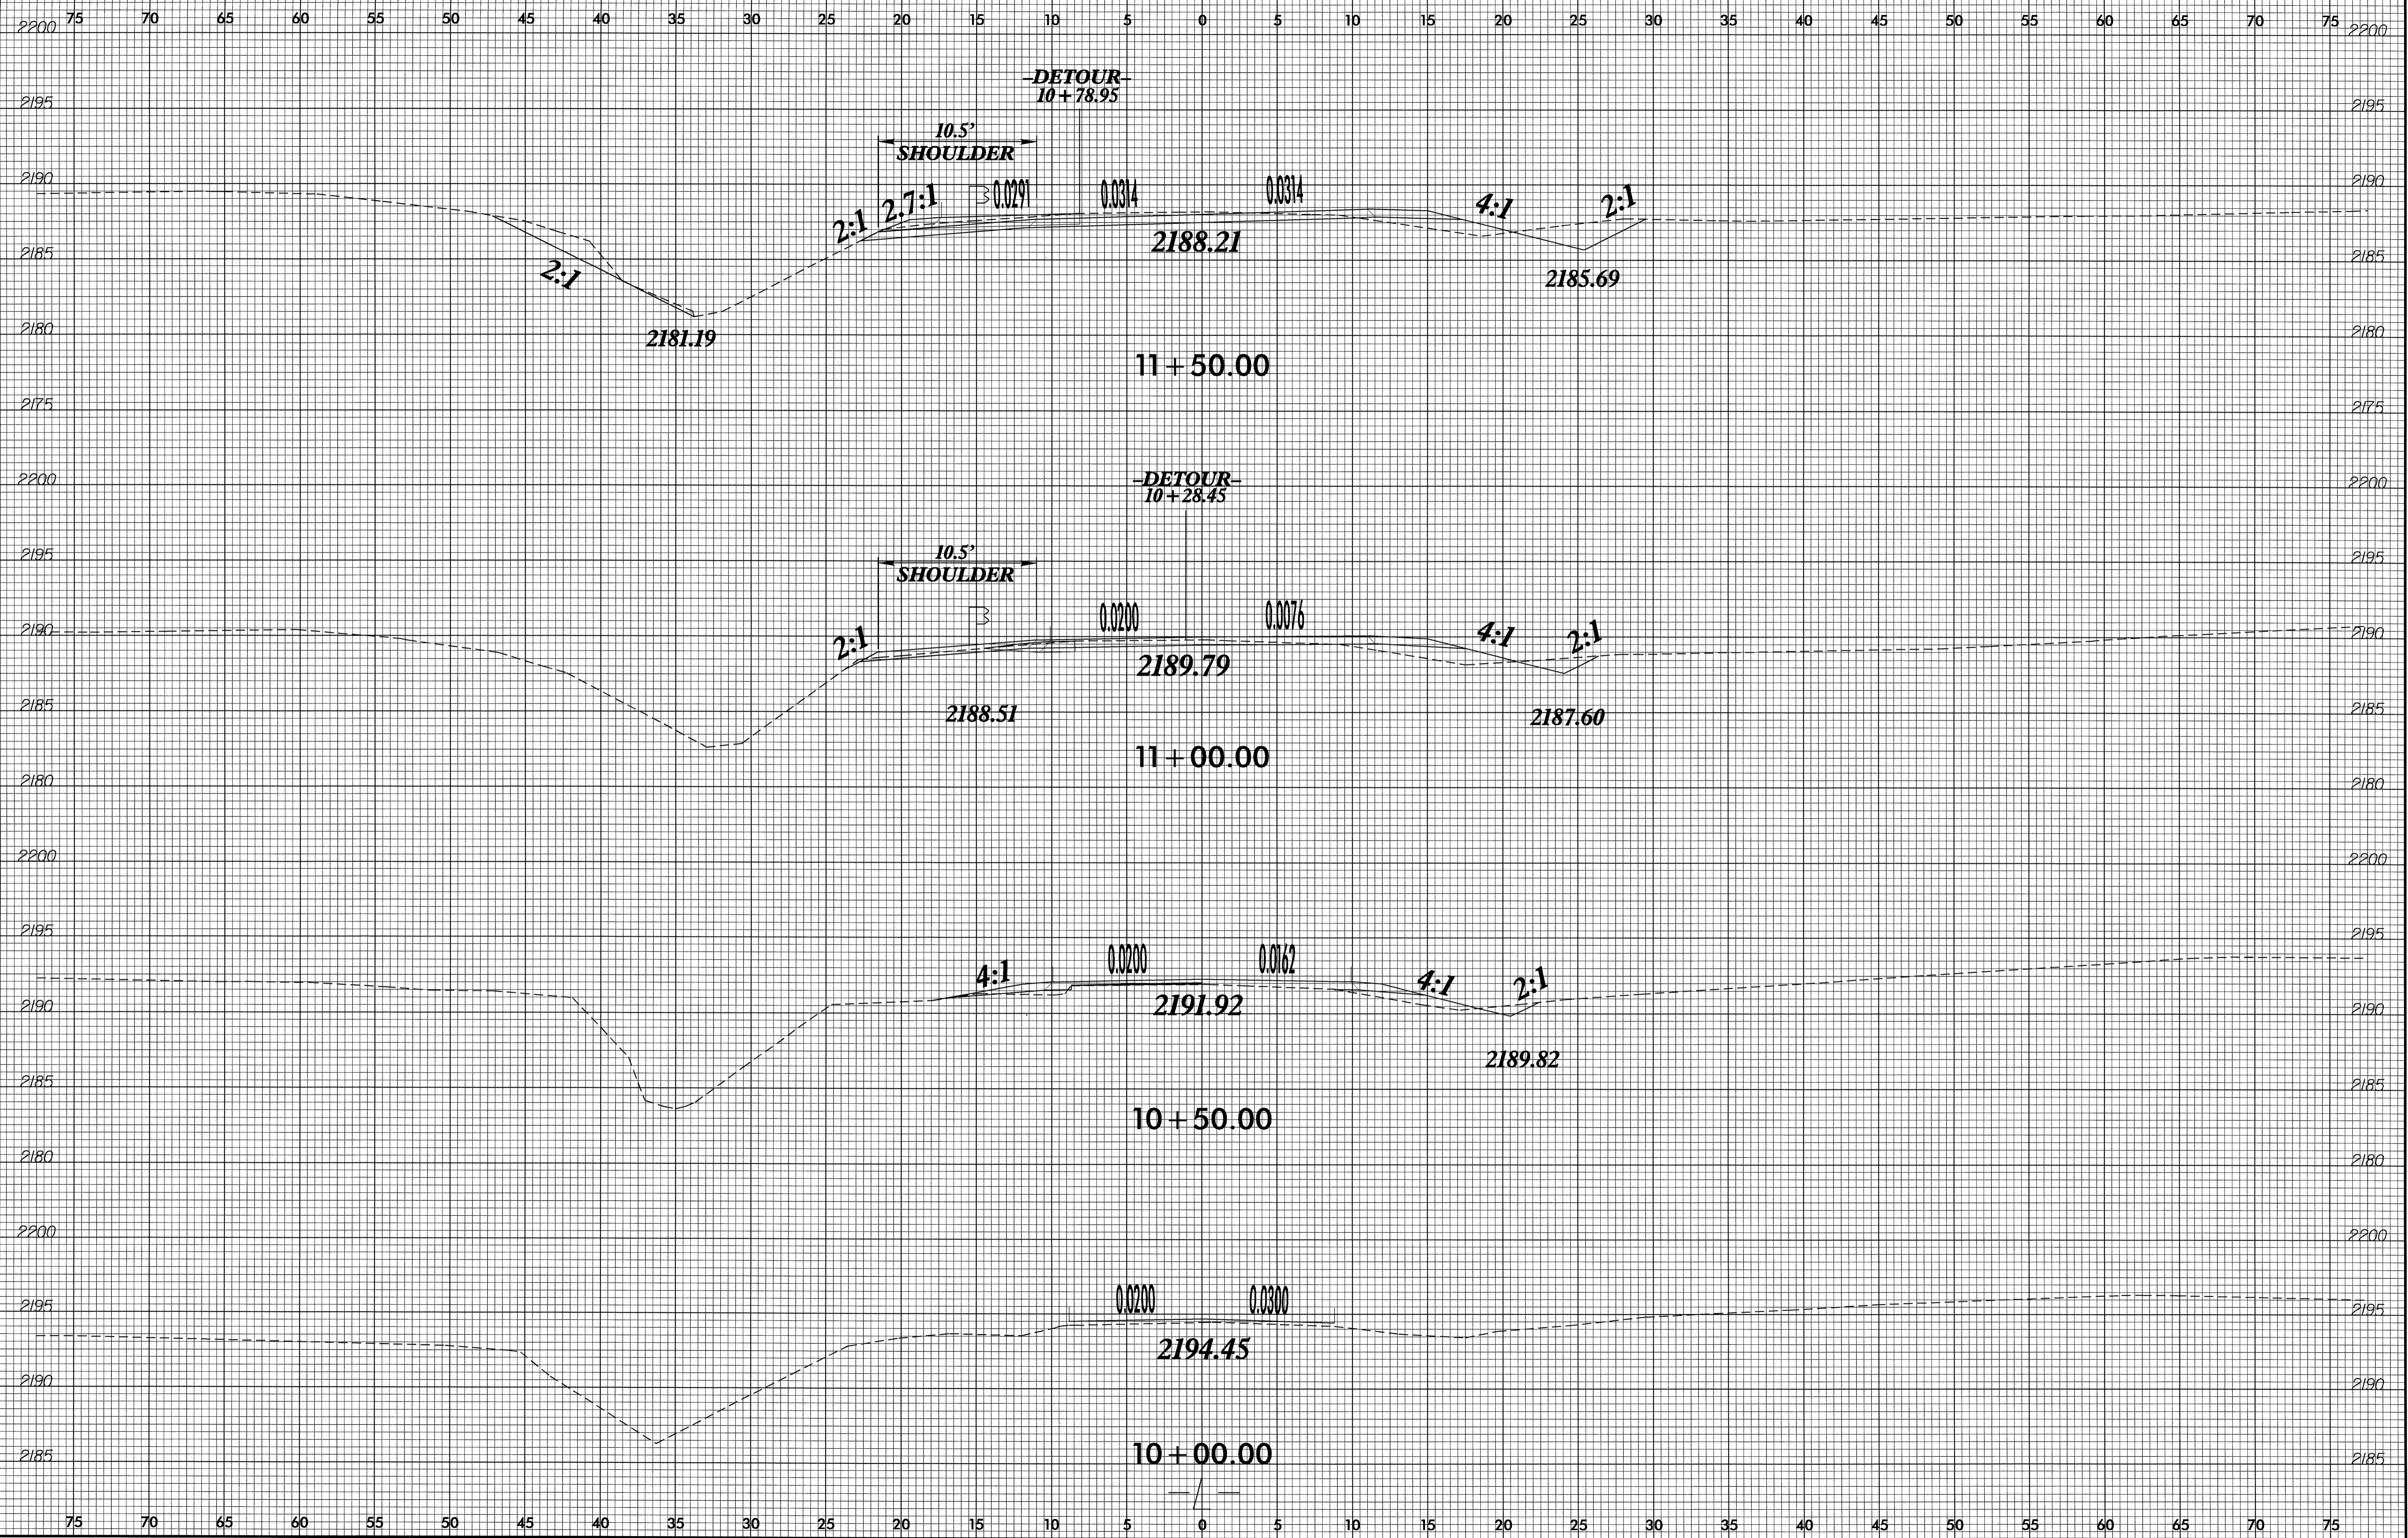


12-JUN-2007 13:43
C:\GIS\PROJECTS\B-3856\B-3856.dwg

8/23/99

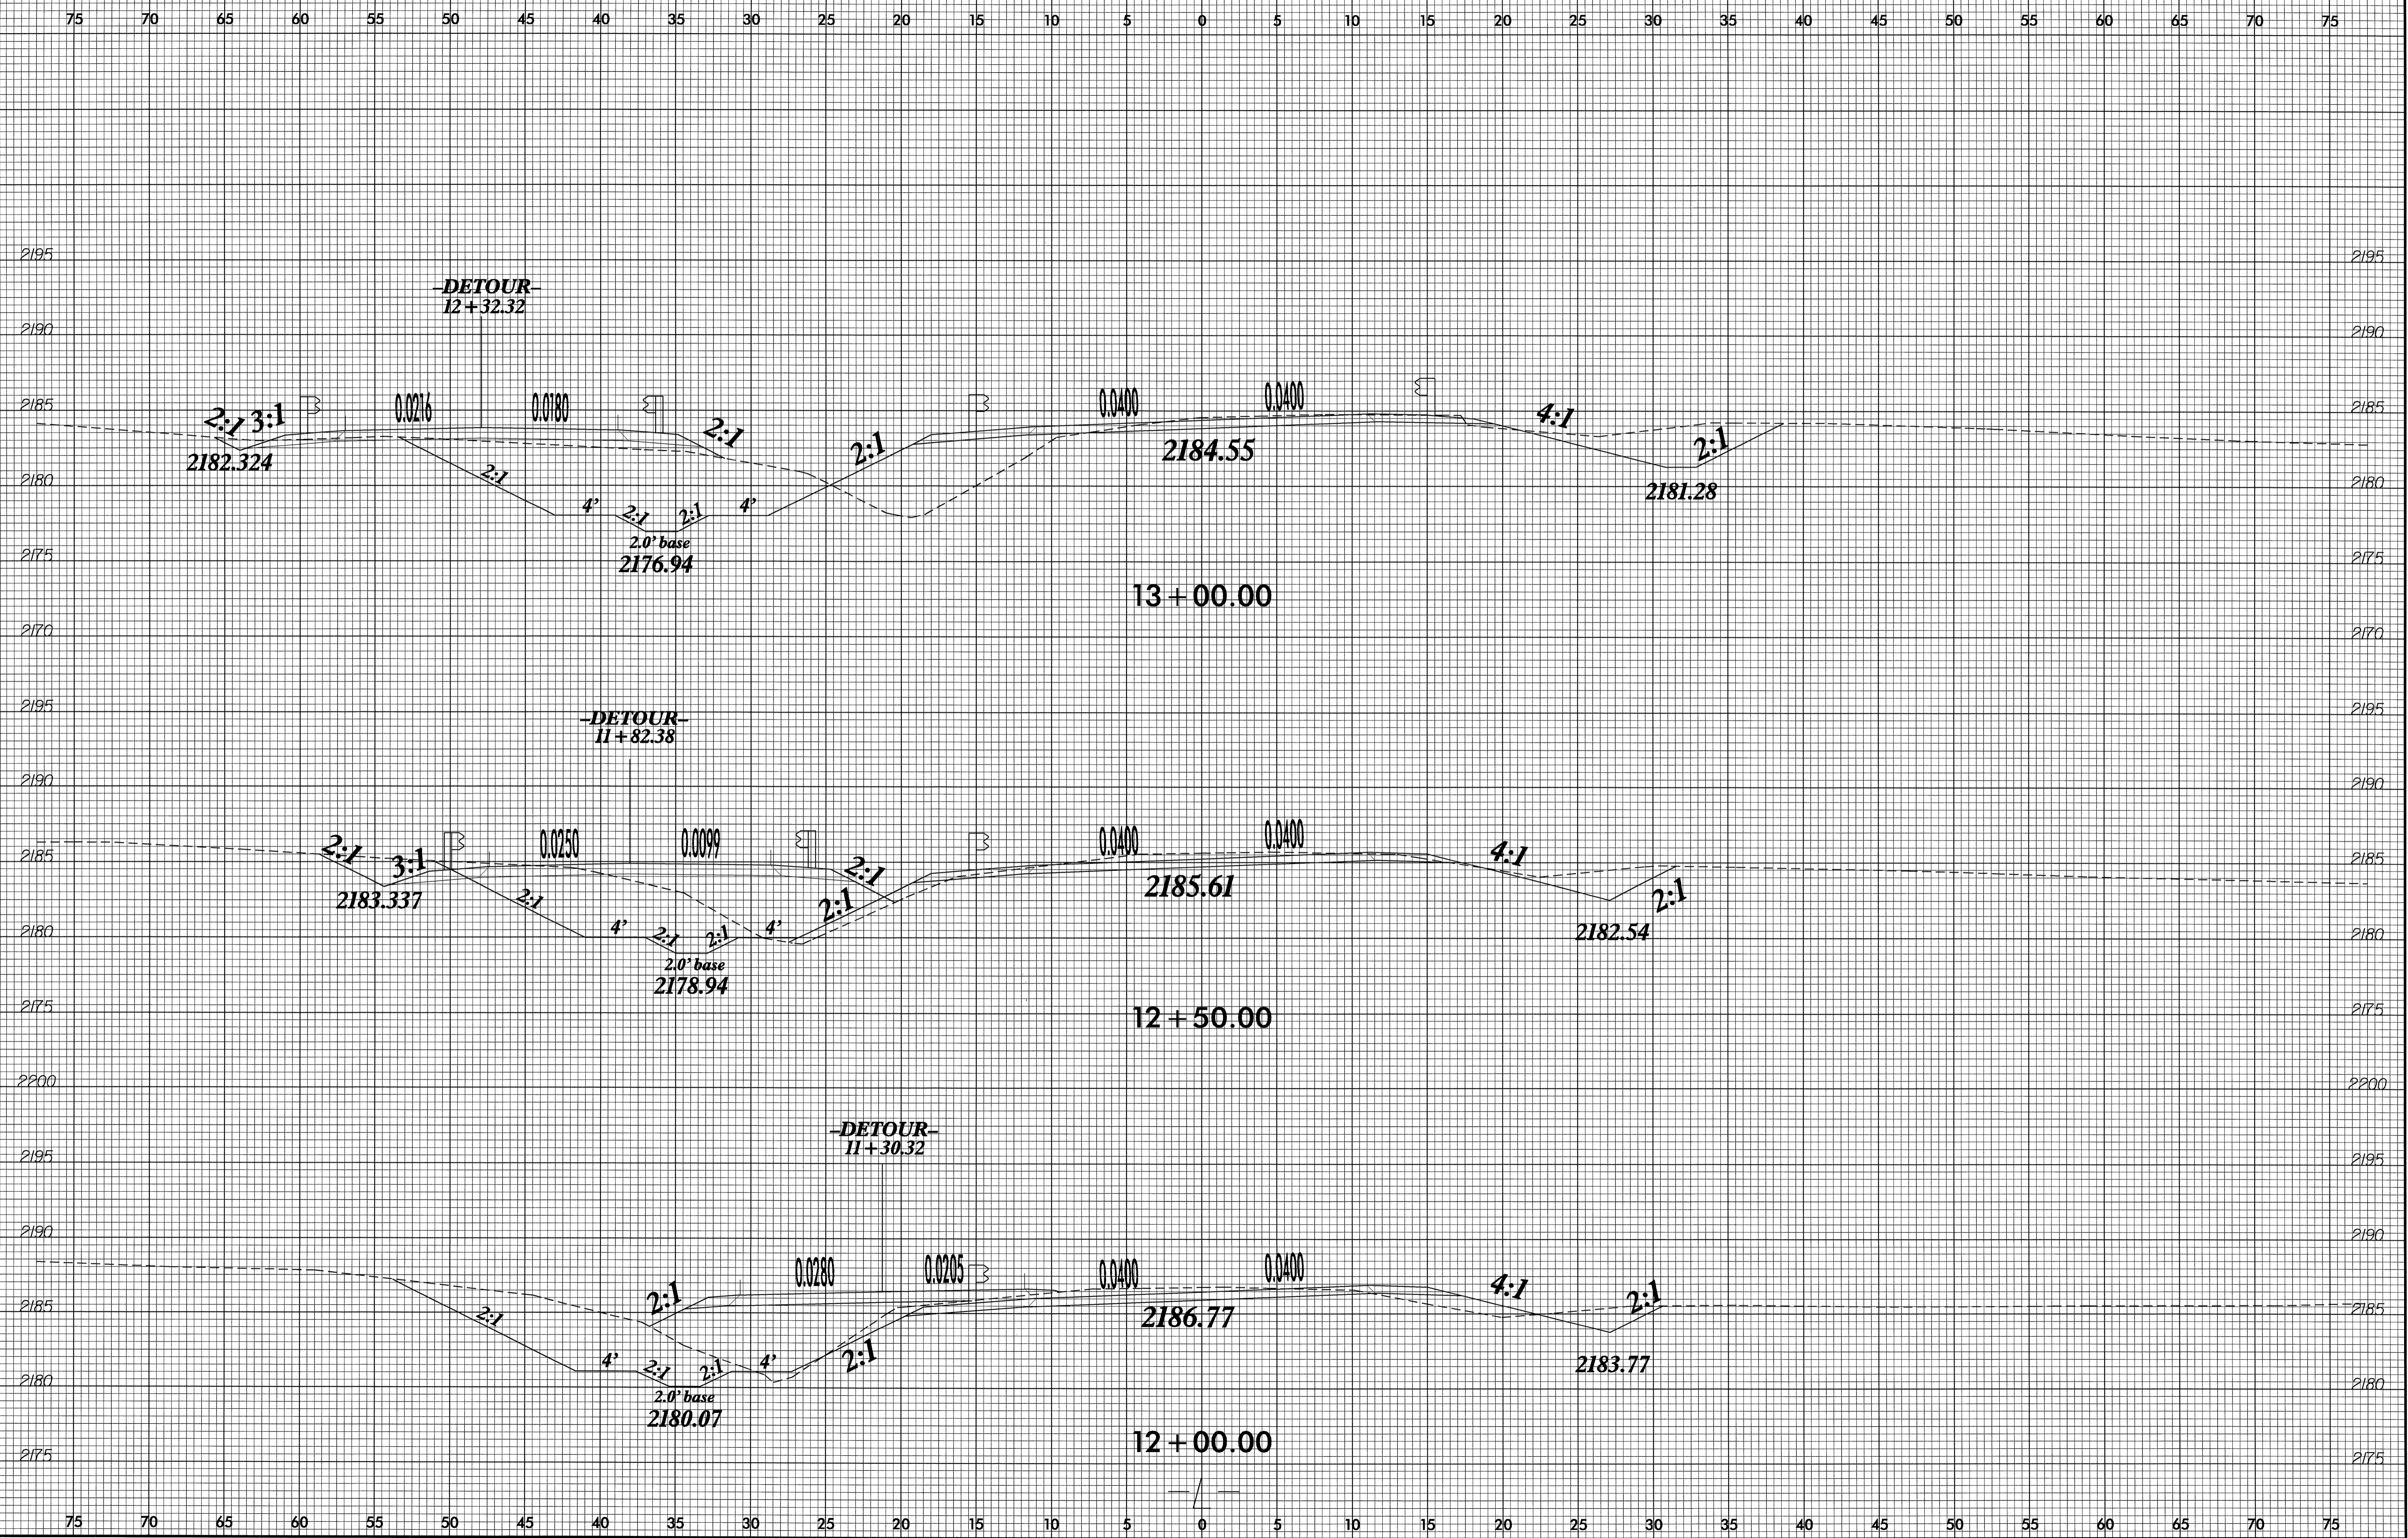


12-JUN-2007 13:42
C:\PROJECTS\B-3856\B-3856-rdy-xp1.dgn

8/23/99

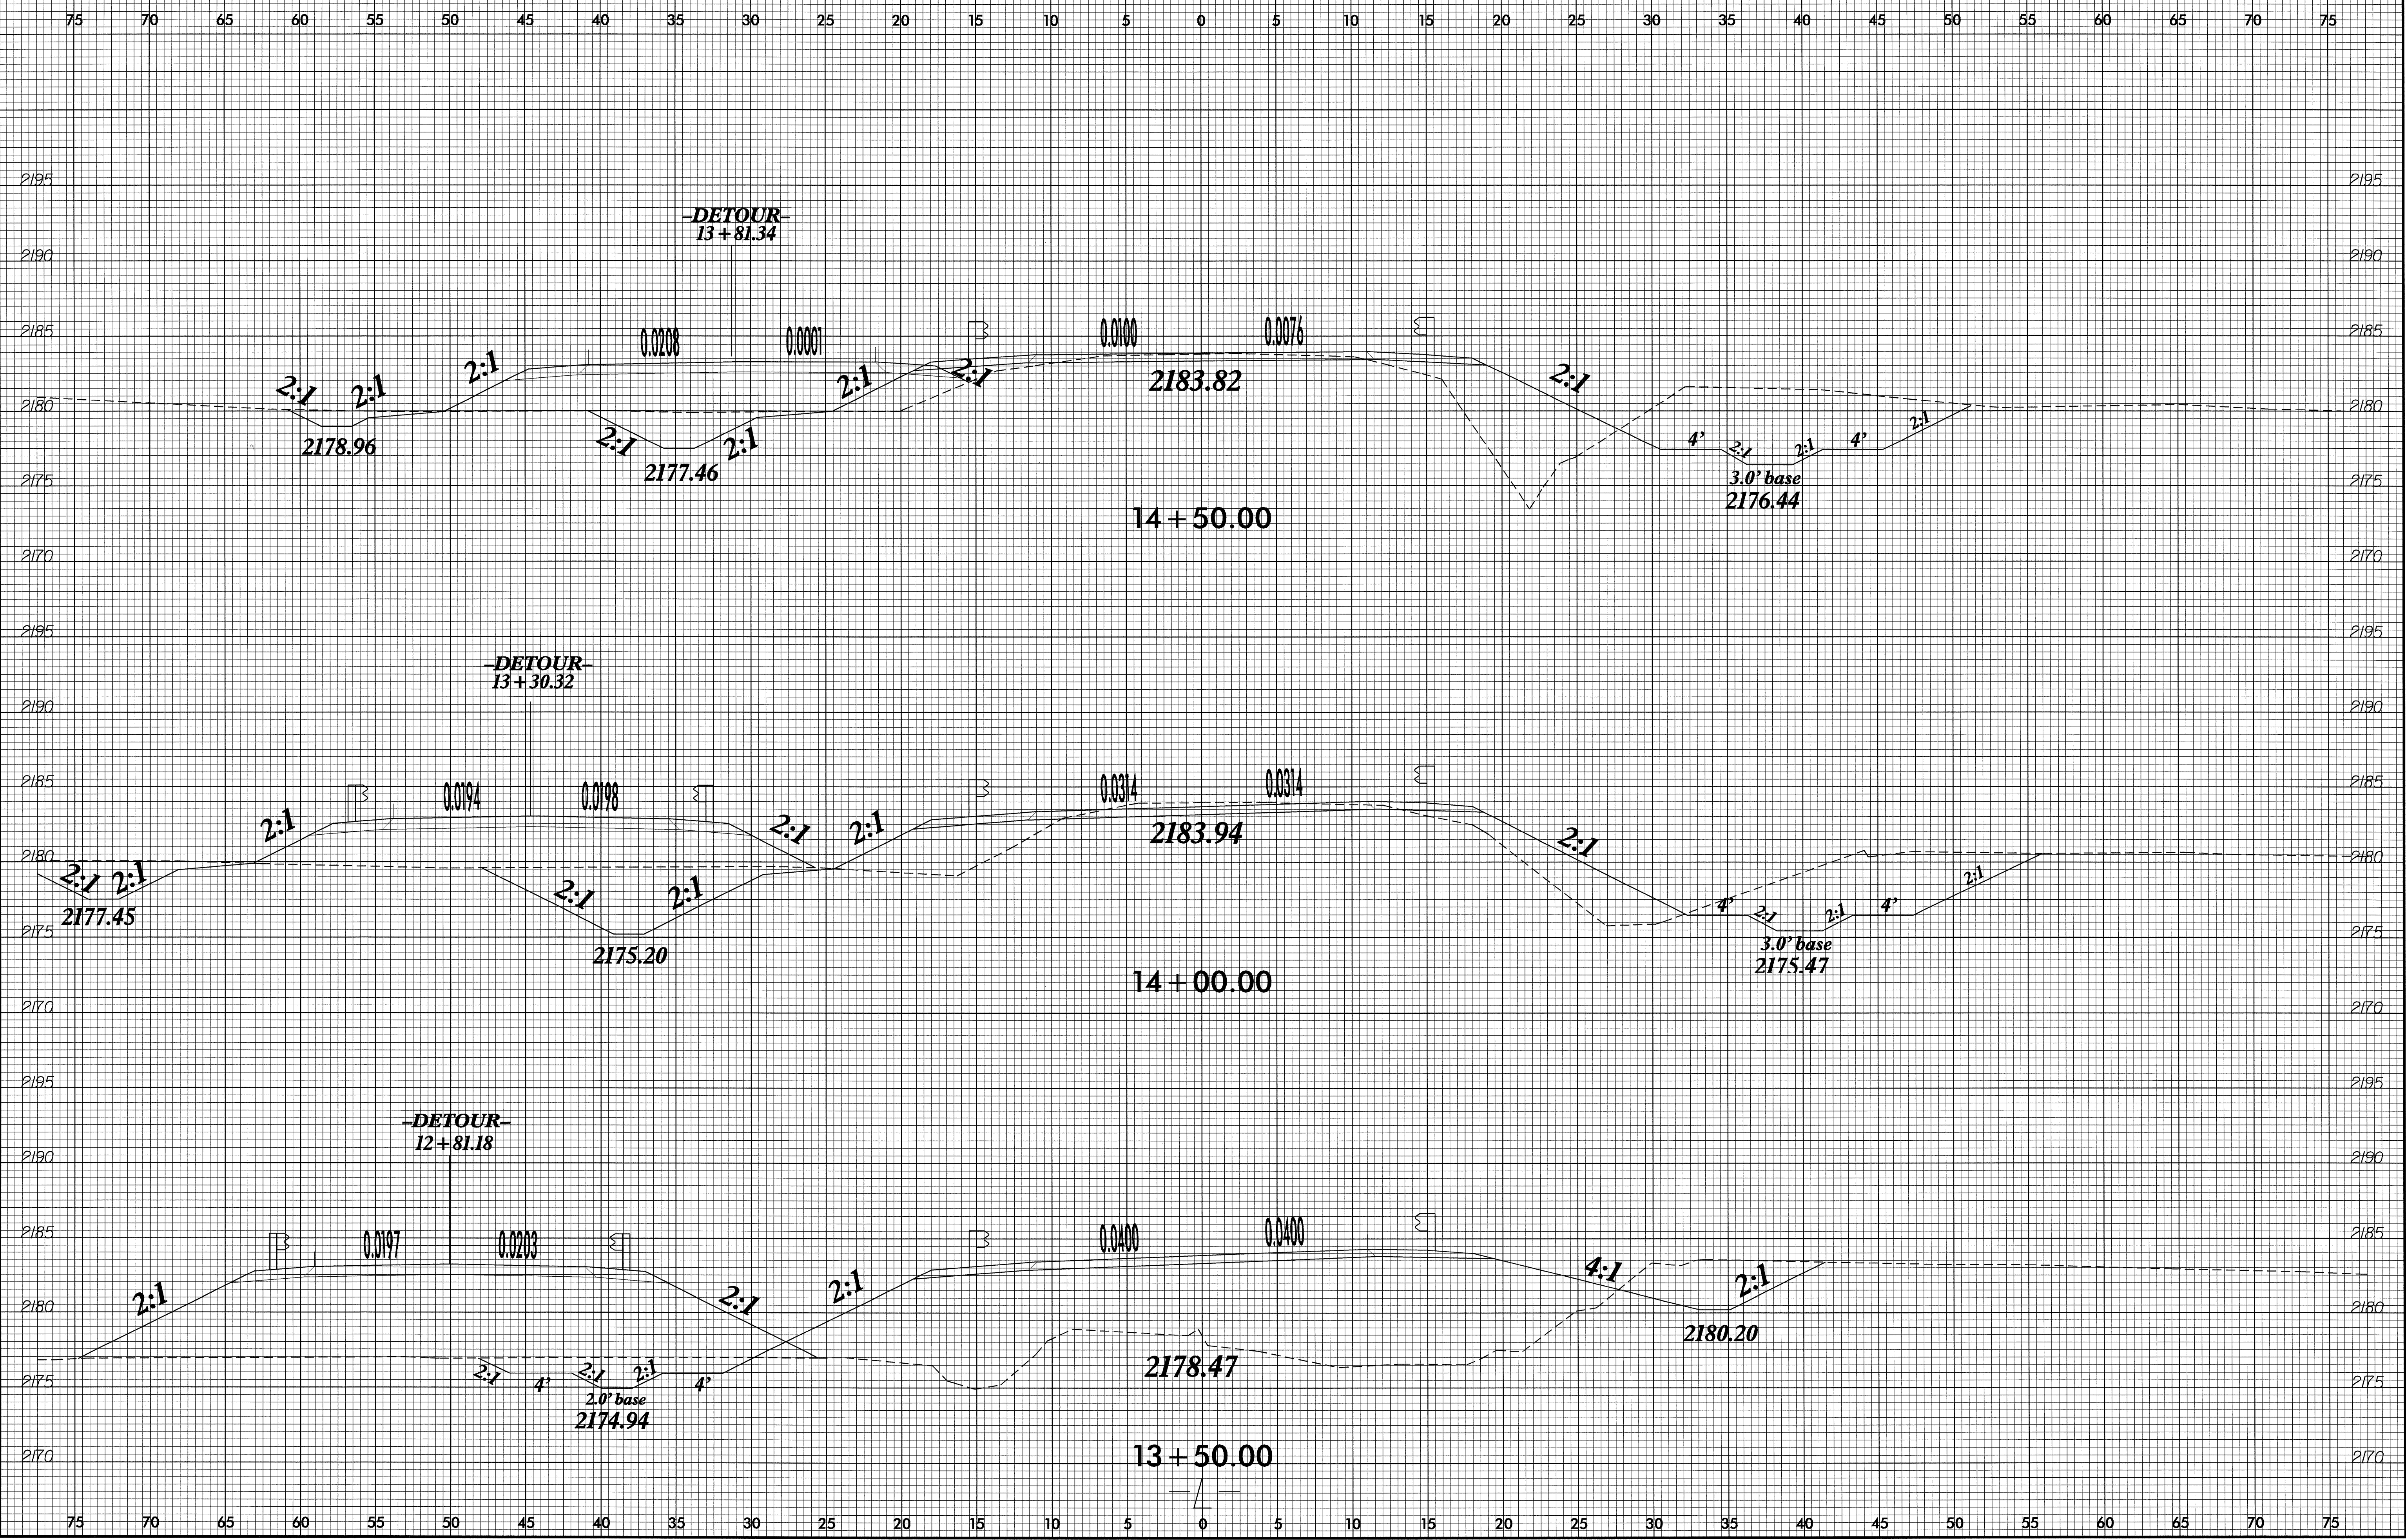


12-JUN-2007 13:42
F:\PROJECTS\B-3856\B-3856-rd-jxp-1.dgn

8/23/99

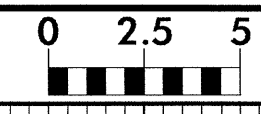


PROJ. REFERENCE NO.	SHEET NO.
B-3856	X-4

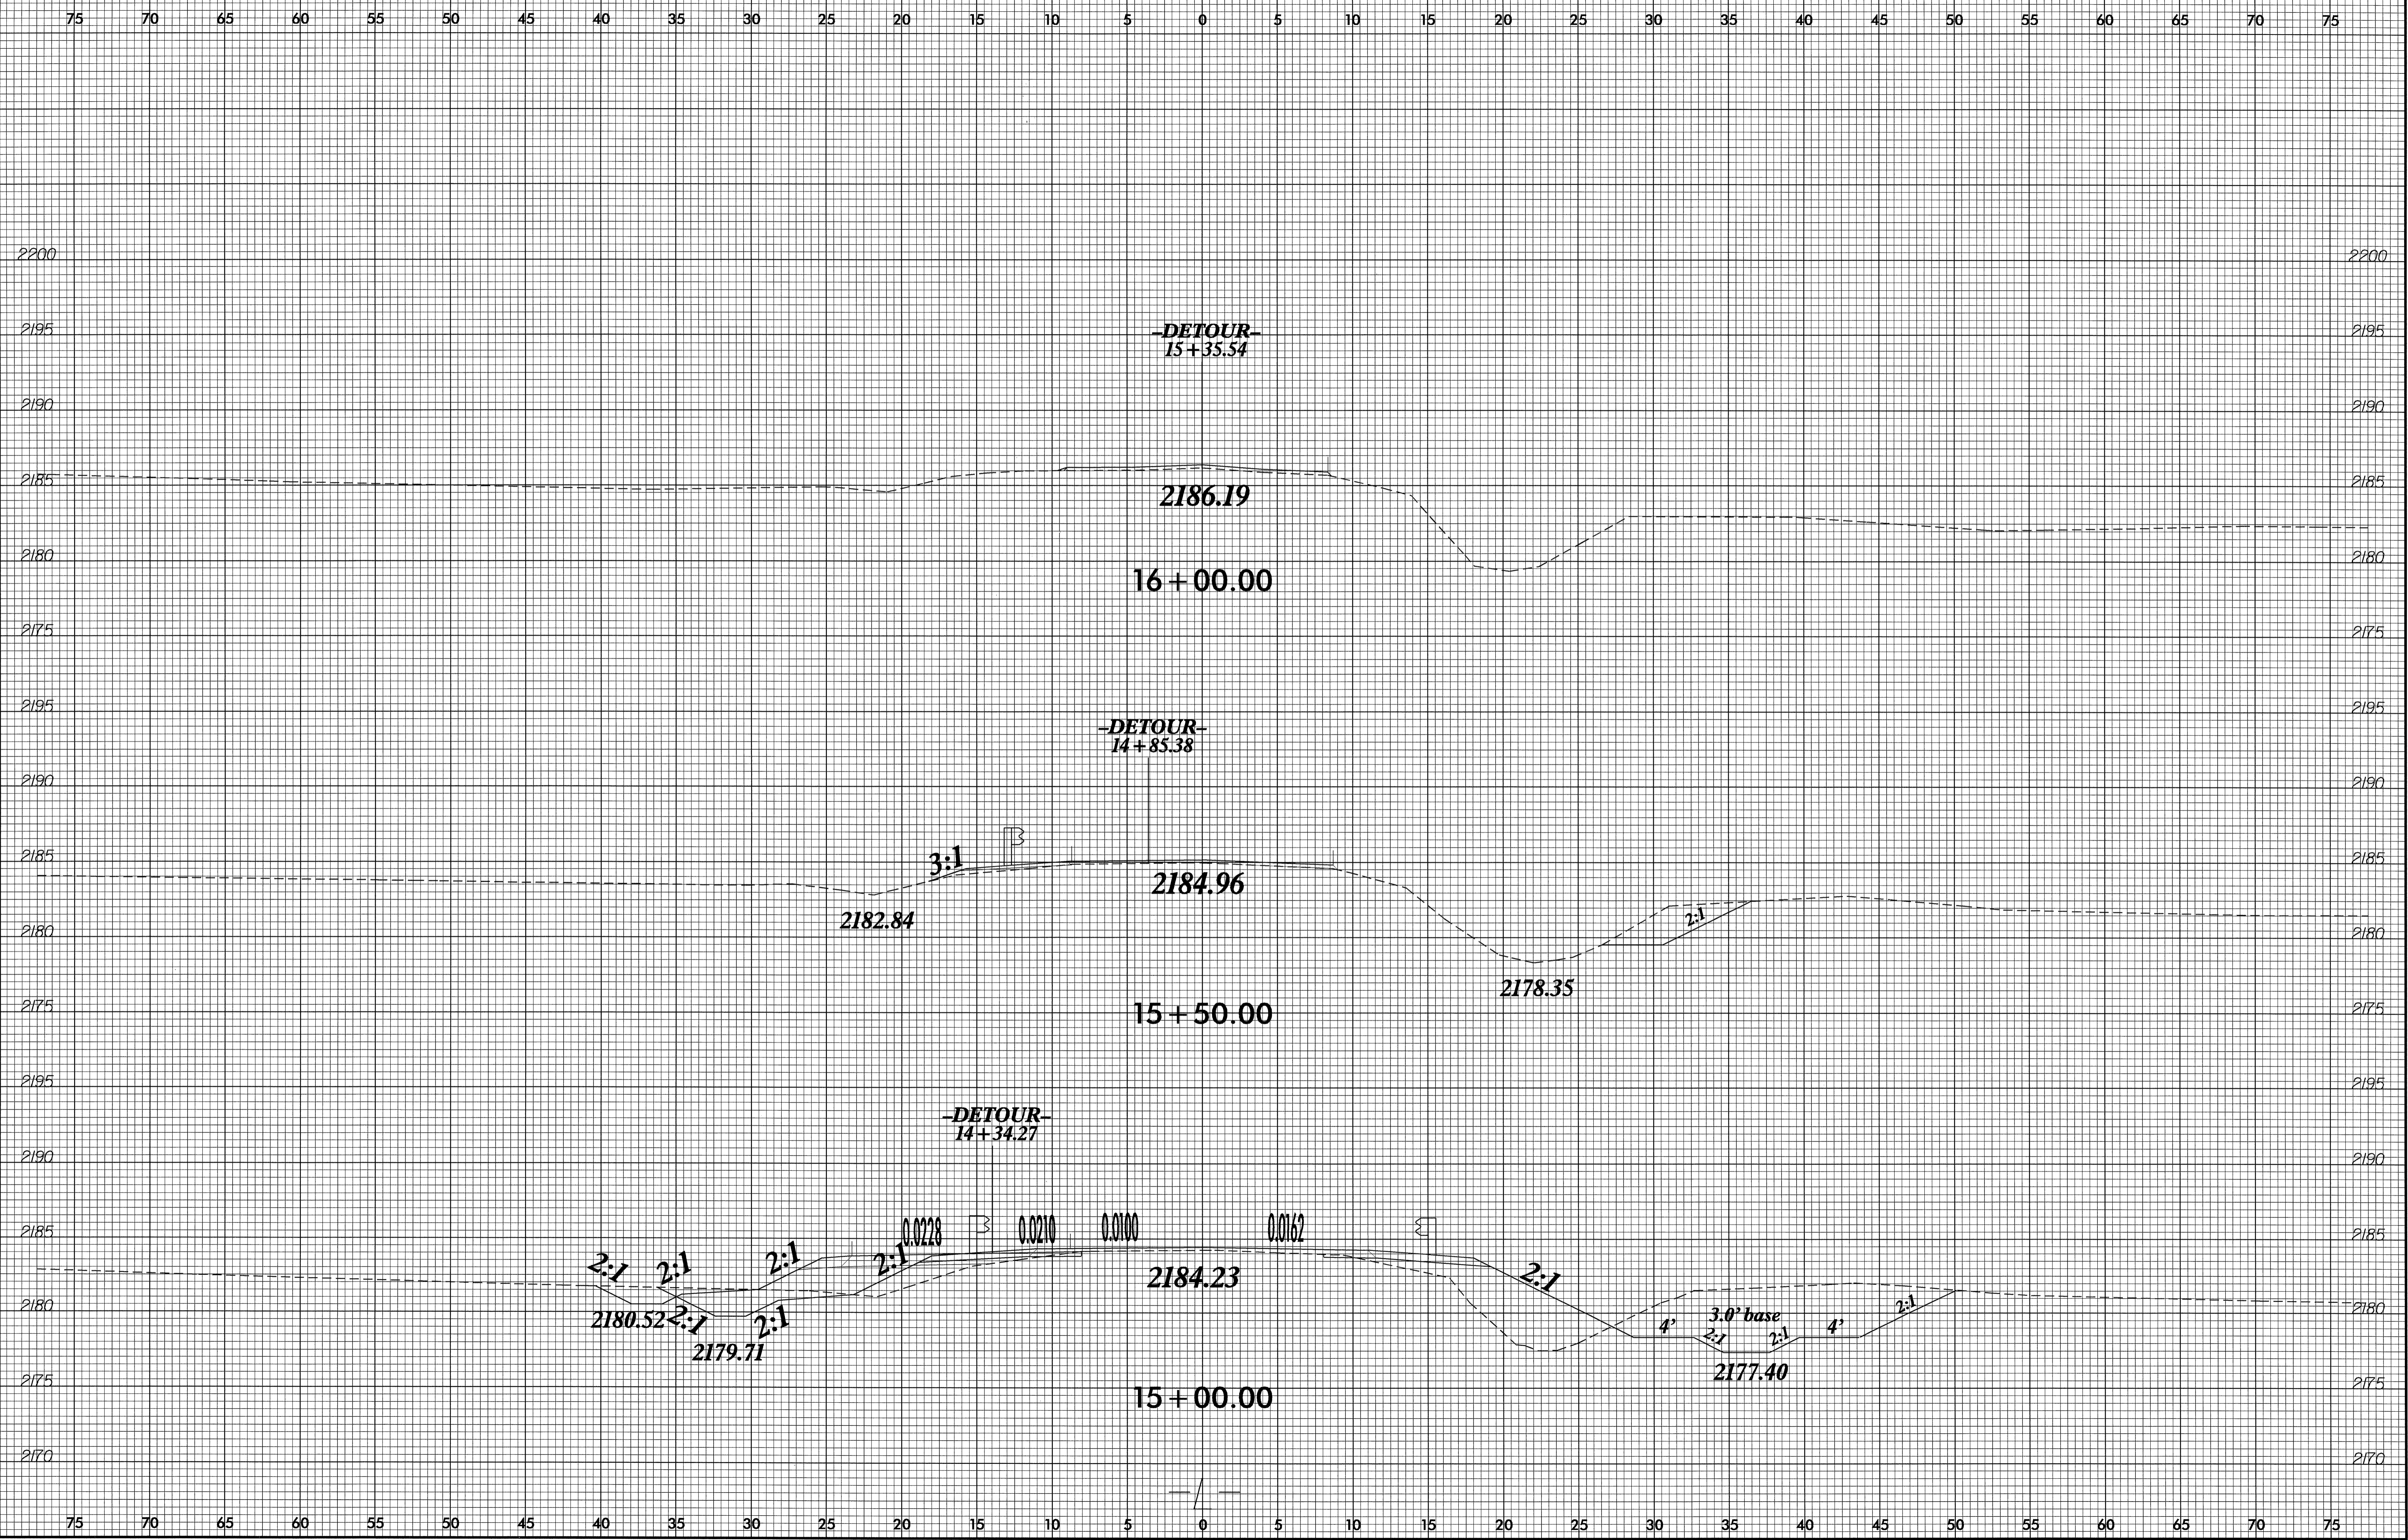

12-JUN-2007 13:42
C:\PROJECTS\B-3856\B-3856.rdy...
B-3856\B-3856.dwg


8/23/99

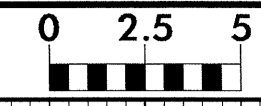

PROJ. REFERENCE NO.
B-3856


SHEET NO.
X-5

75 70 65 60 55 50 45 40 35 30 25 20 15 10 5 0 5 10 15 20 25 30 35 40 45 50 55 60 65 70 75

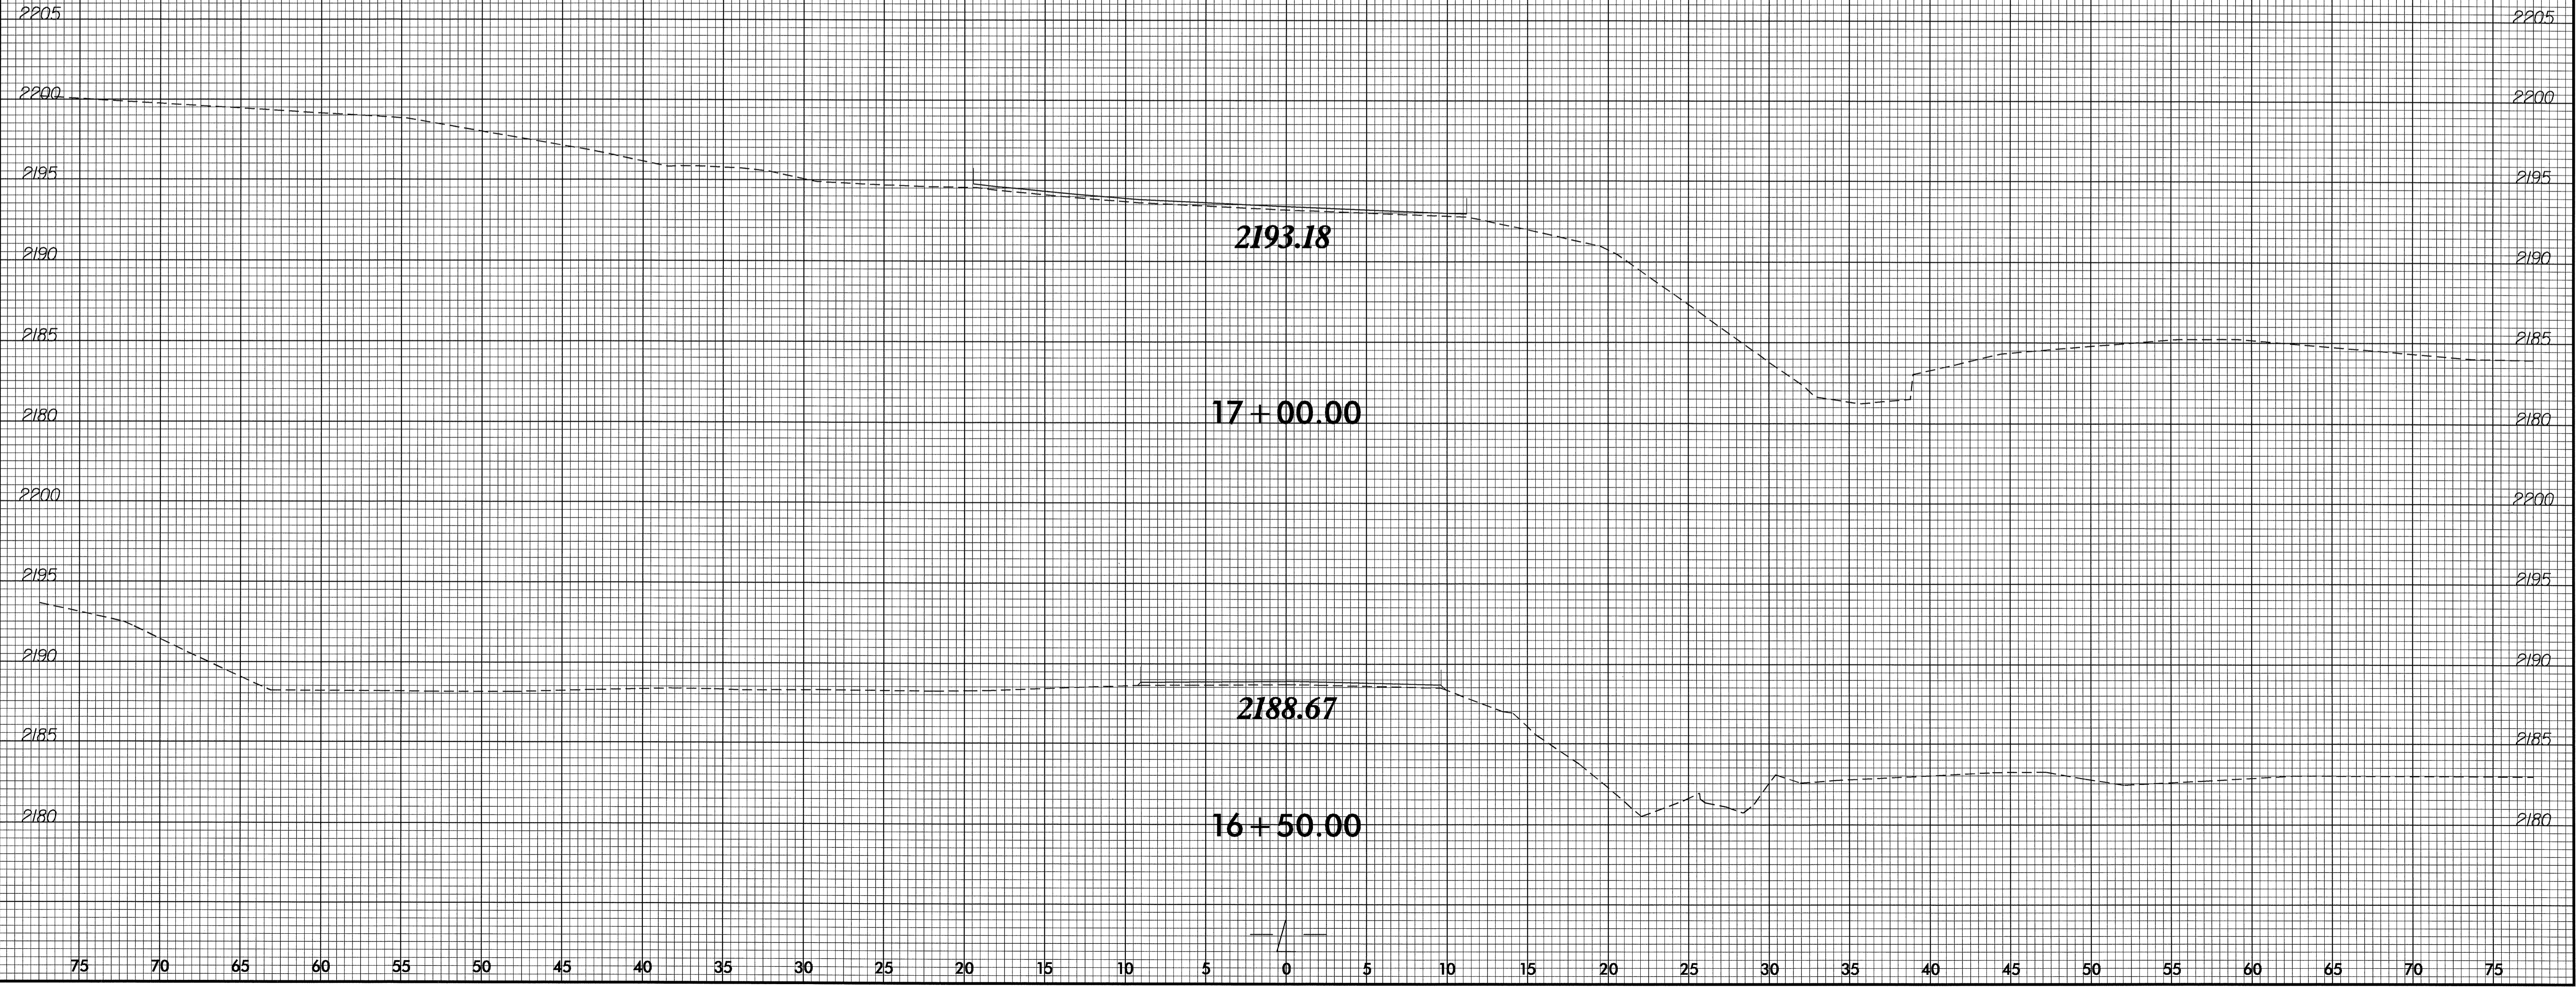

I:\JUN-2007\1342
 31302000\1b-3856.rdy.xpl.dgn
 8/23/99 10:58:38


B/23/99

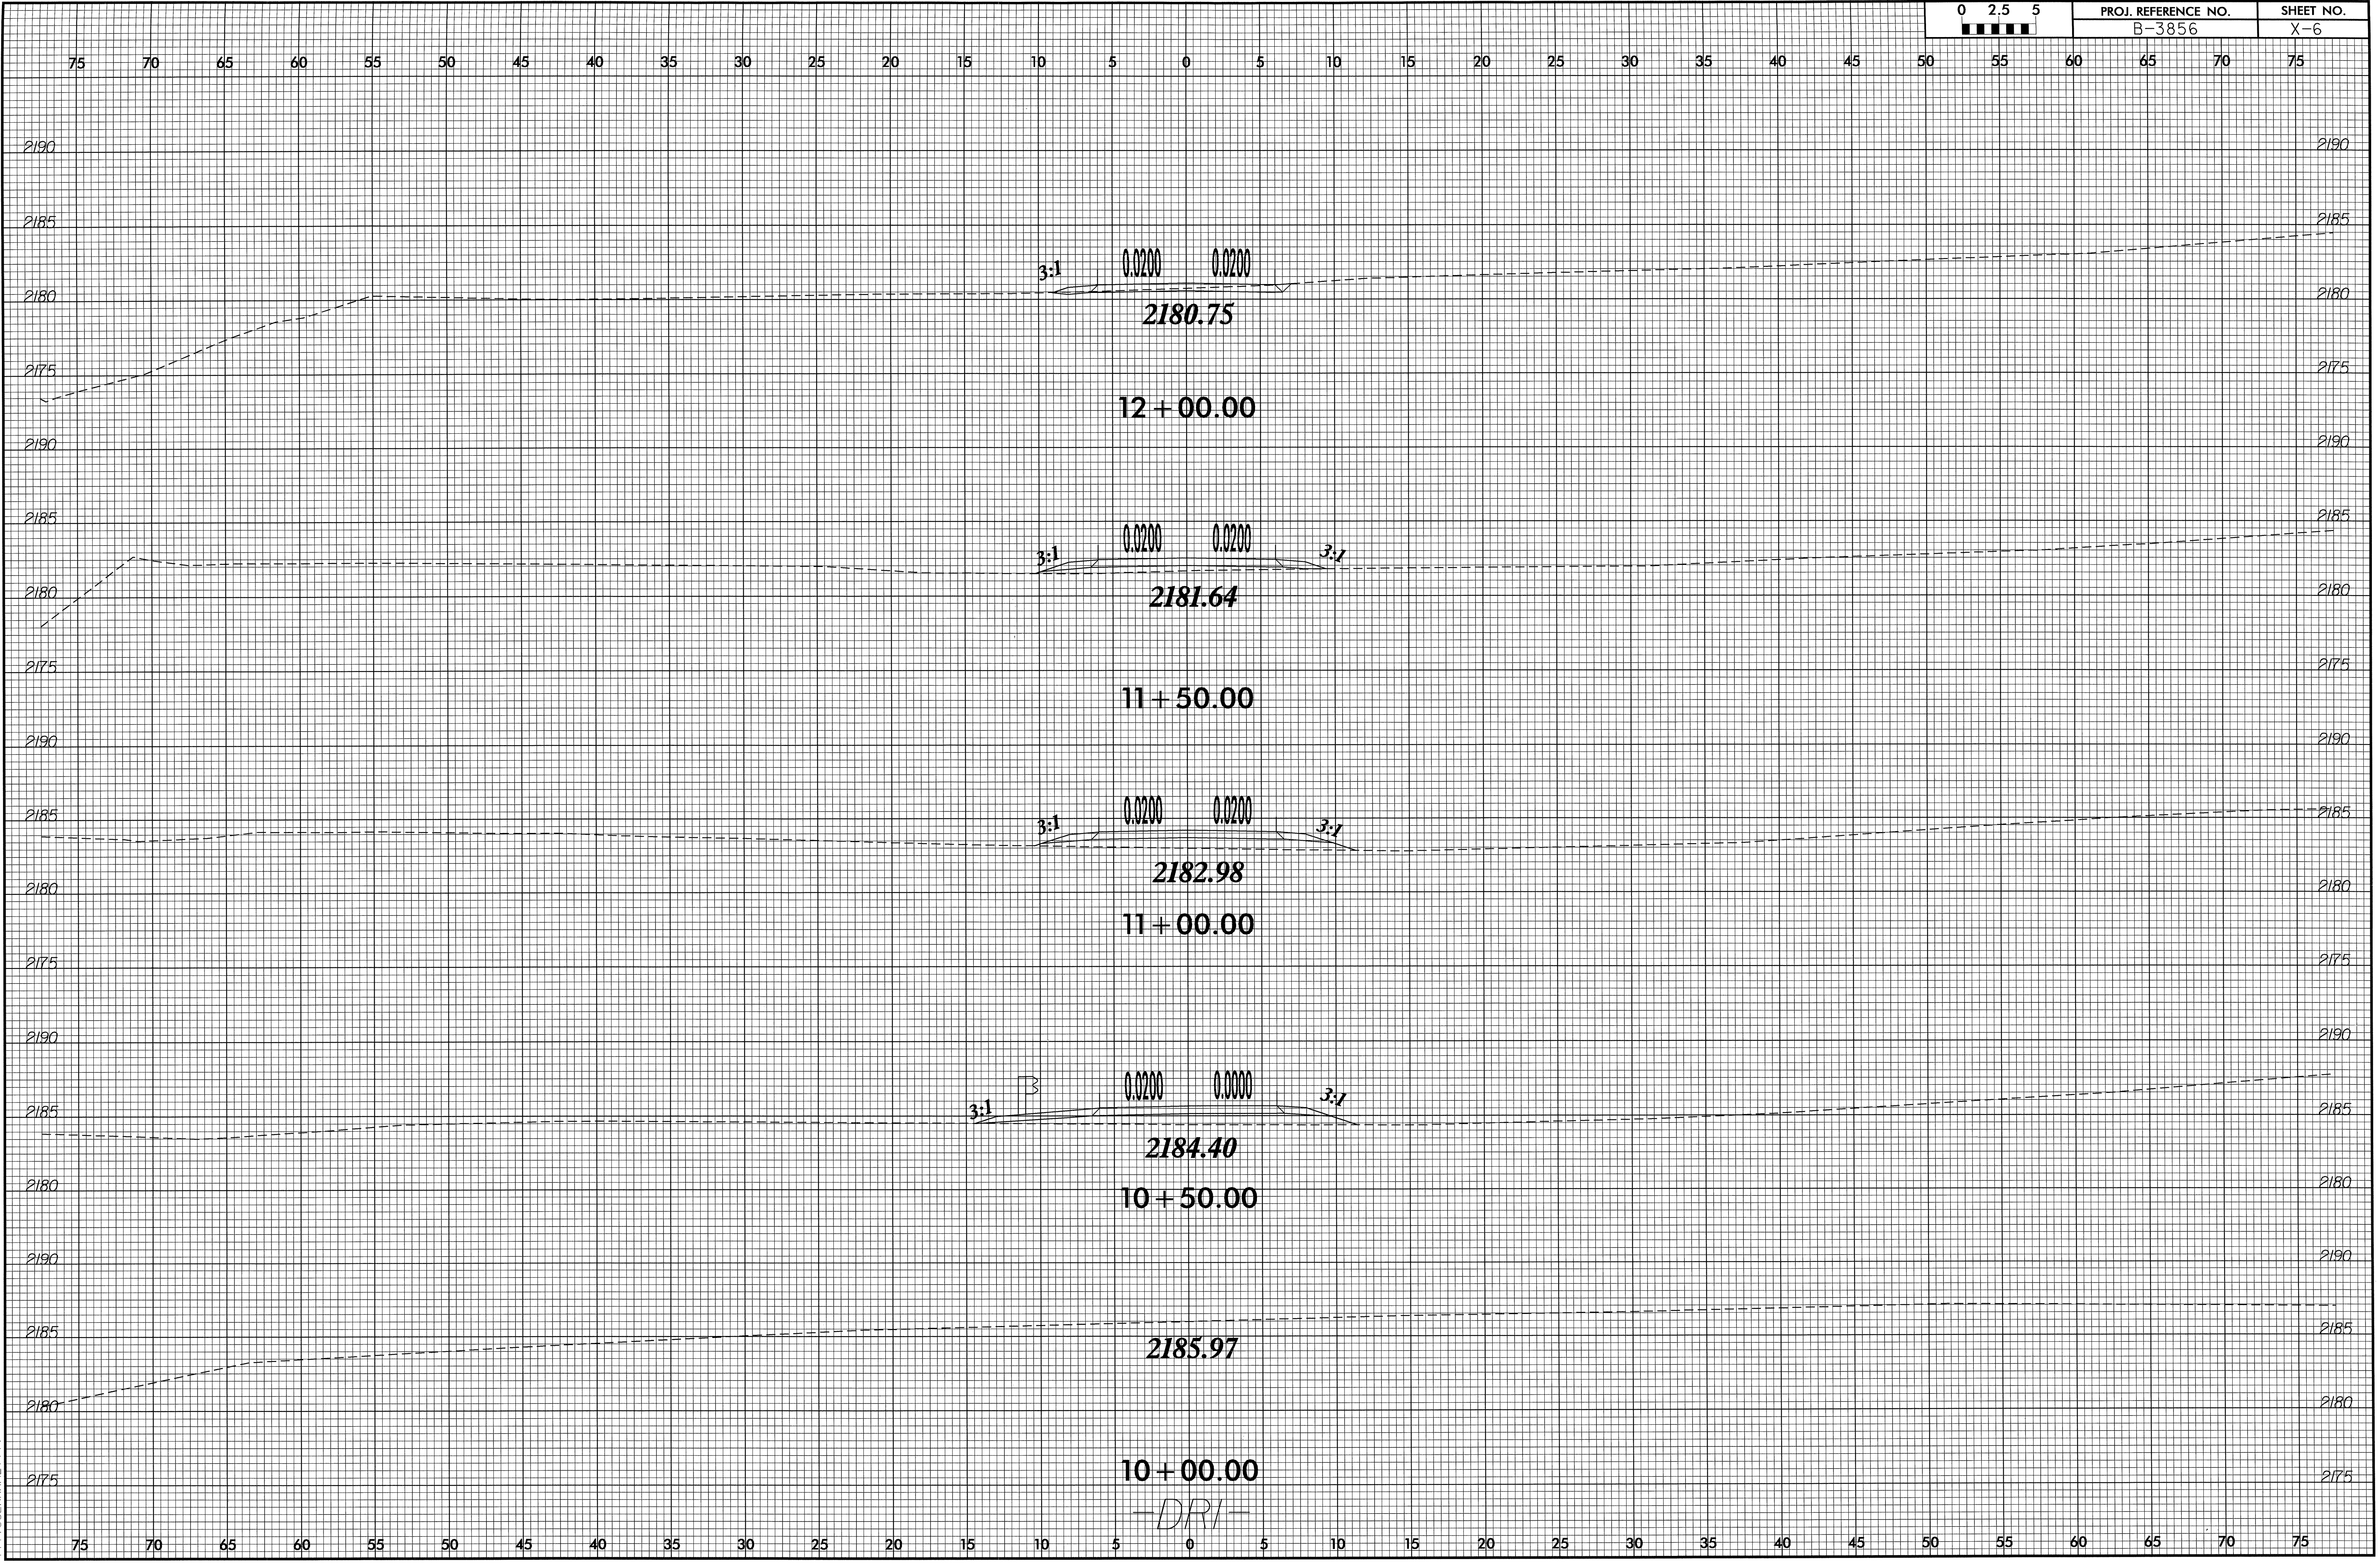

22-MAY-2007 08:47
C:\Roads\X301\p1\B-3856.rdw_xpl.dwg
\$\$\$\$\$USERNAME\$\$\$\$\$

8/23/99

0 2.5 5	PROJ. REFERENCE NO. B-3856	SHEET NO. X-7
---------	-------------------------------	------------------

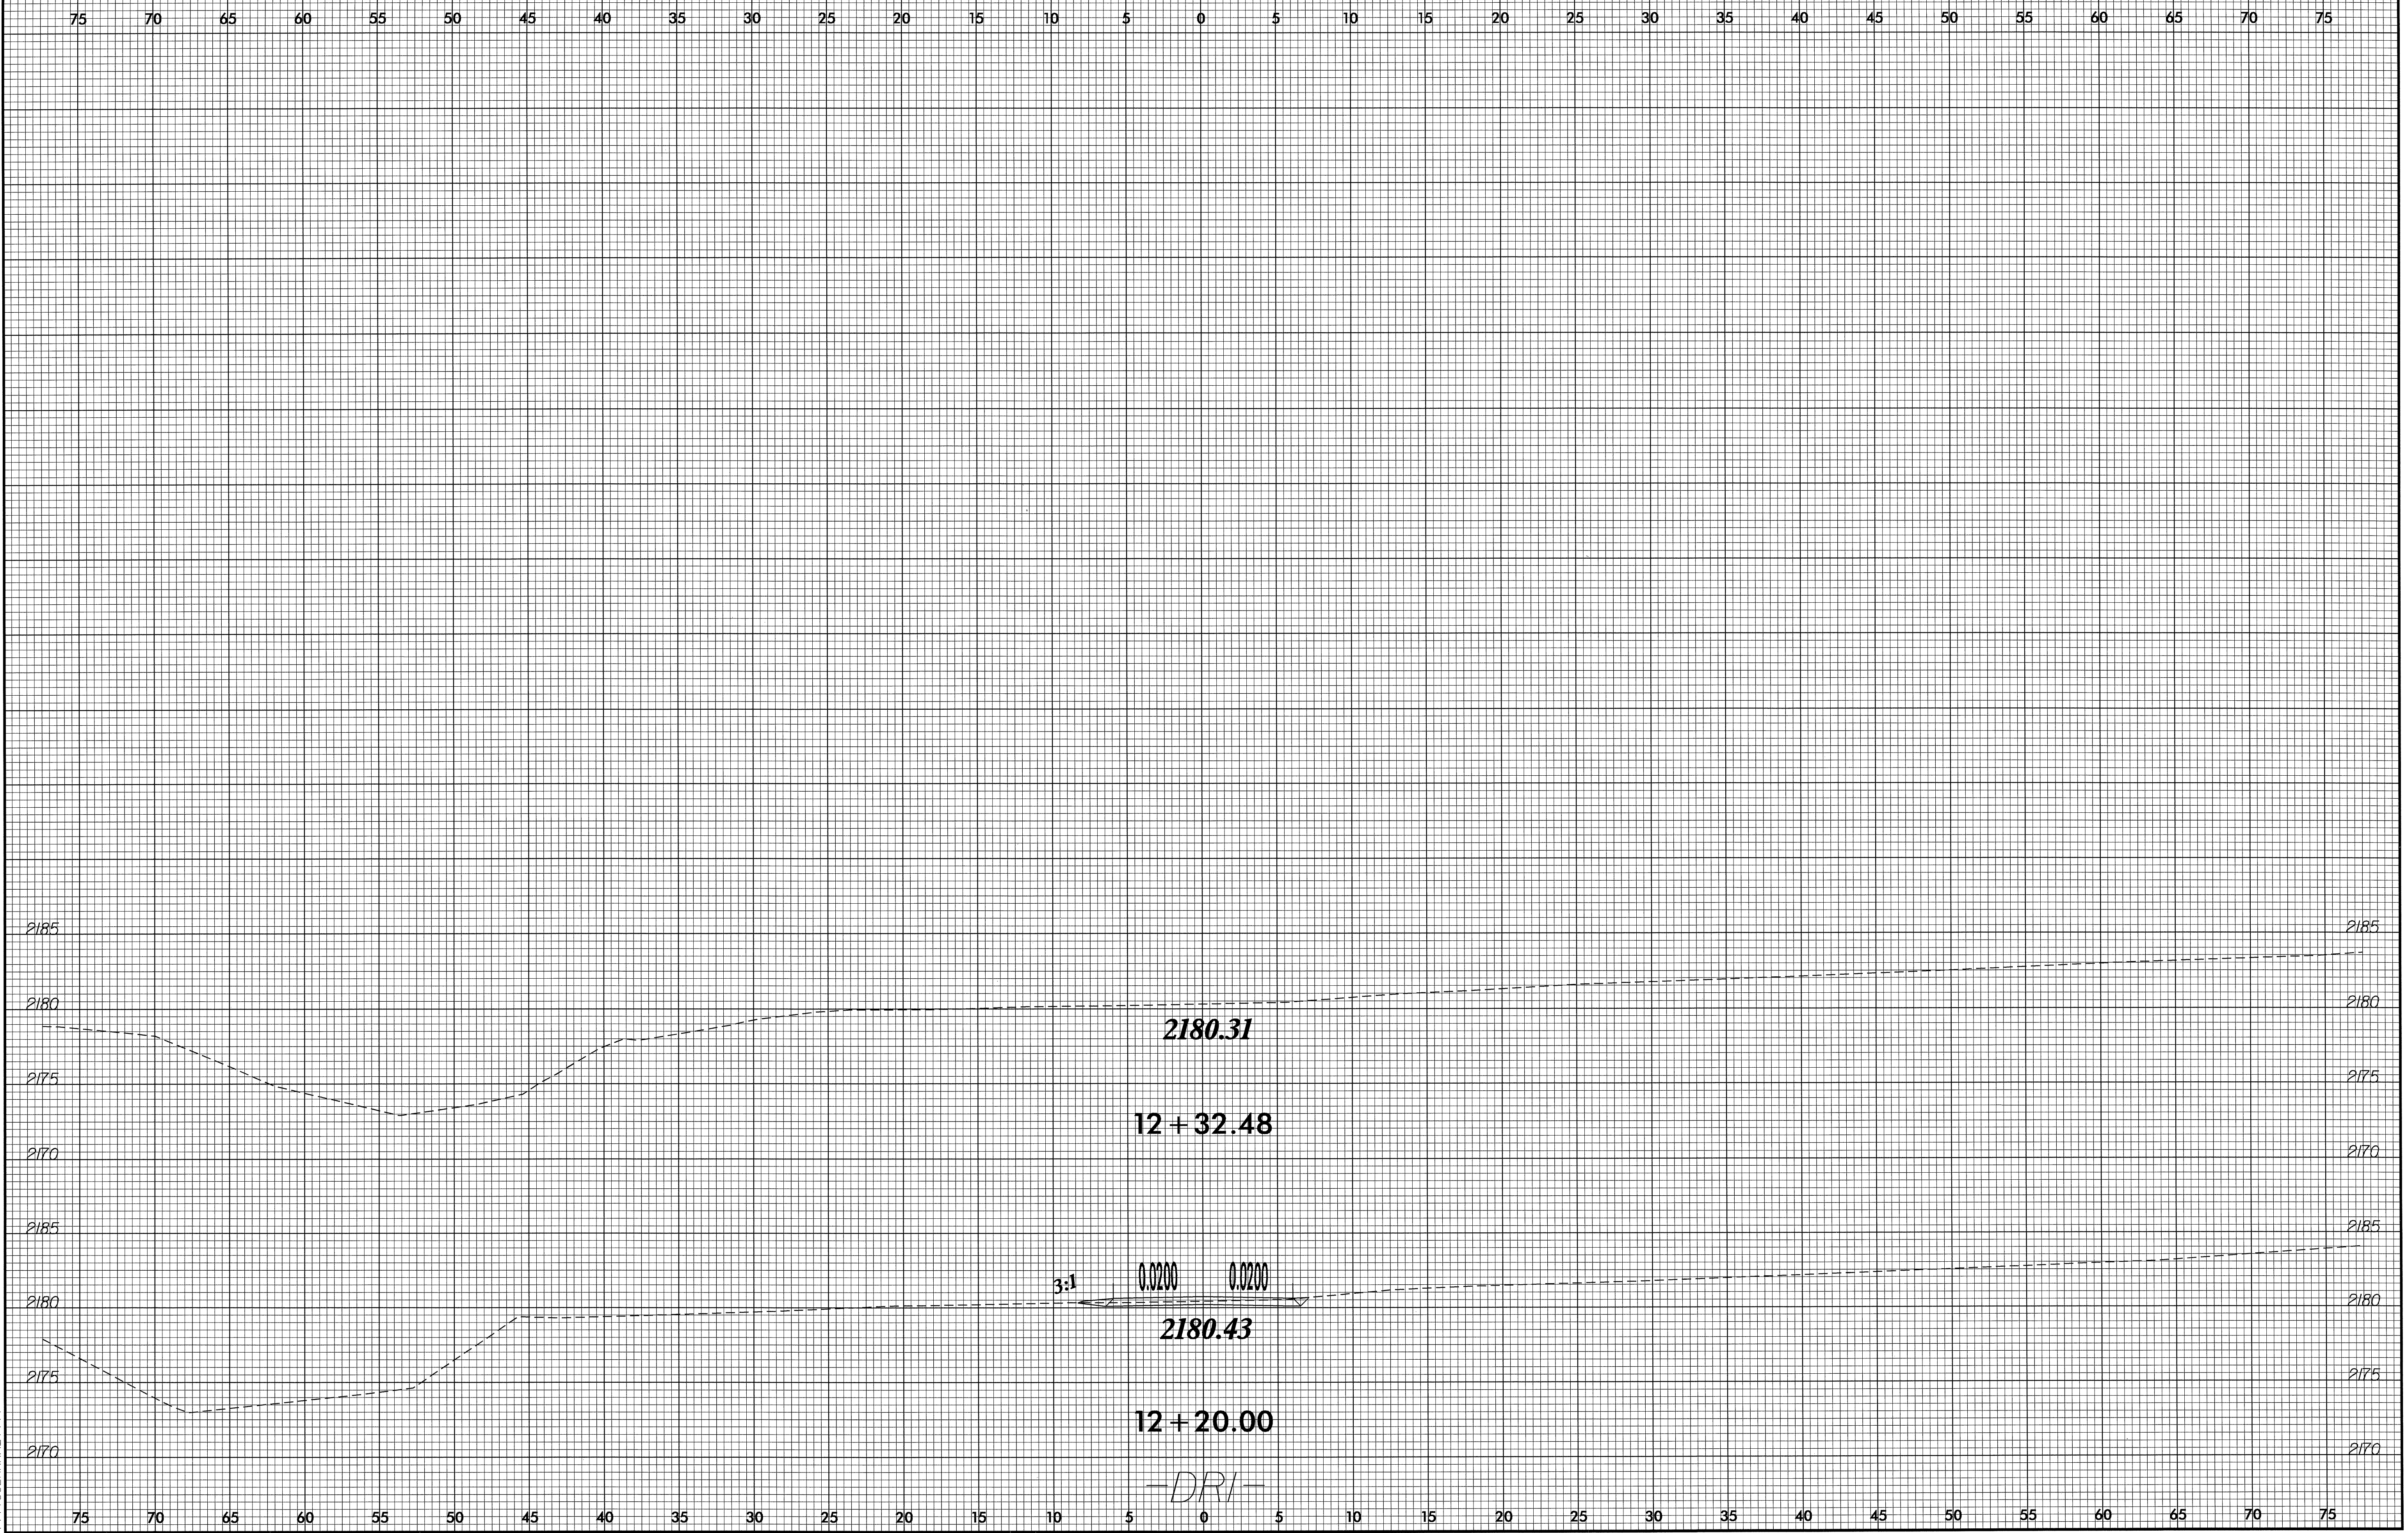

22-MAY-2007 08:47
F:\Projects\10300\10300-3856.rdy.xpl.dri.dgn
\$\$\$\$SERNAME\$\$\$