


09/08/99

TIP PROJECT: B-4231

08-NOV-2007 16:39
F:\Utilities\rdy_ut\proj\b4231\ut\l_uol_tsh.dgn
\$\$\$\$\$SERNAME\$\$\$\$\$

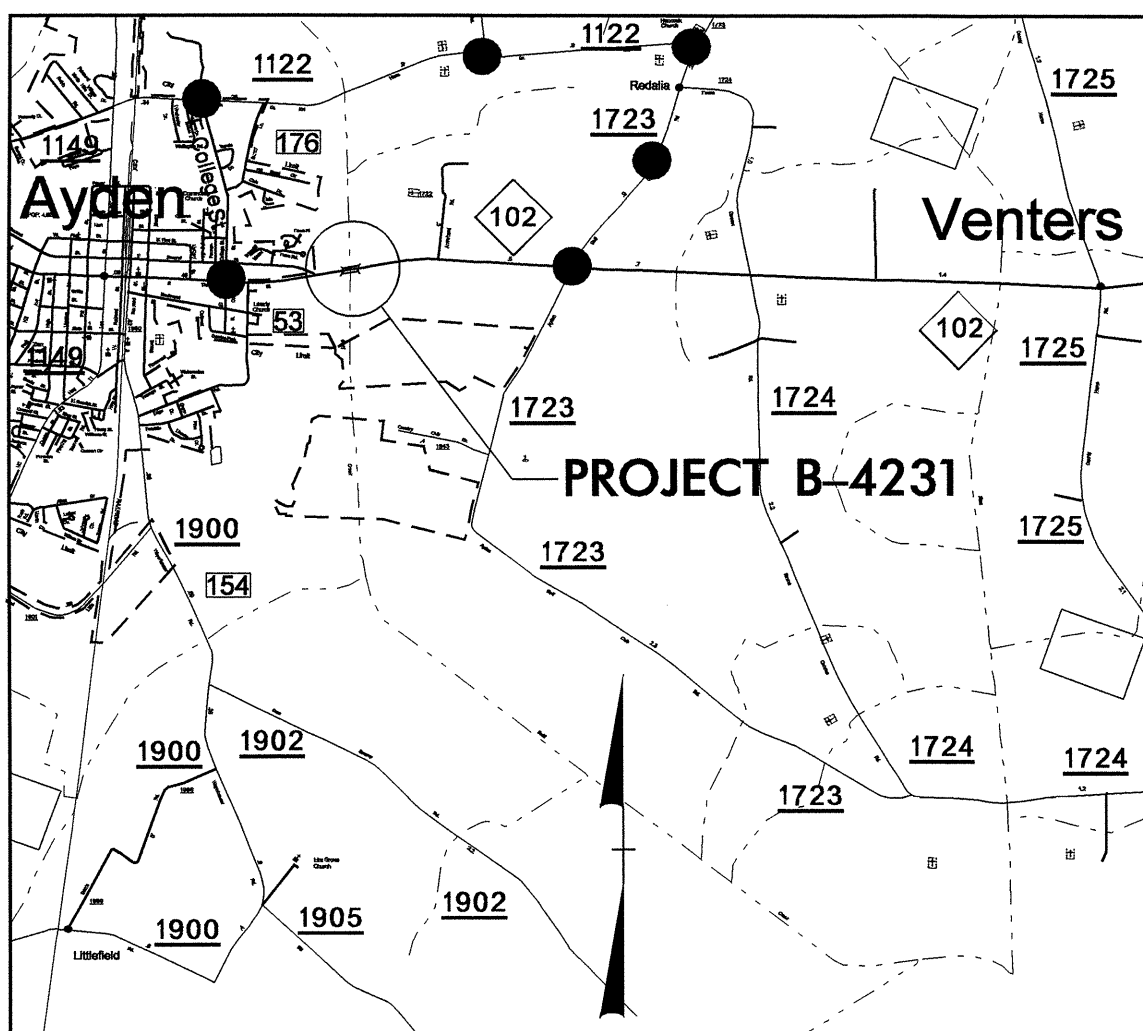

VICINITY MAP



STATE OF NORTH CAROLINA
DIVISION OF HIGHWAYS

**UTILITY BY OTHERS PLANS
PITT COUNTY**

LOCATION: BRIDGE 53 OVER SWIFT CREEK ON NC 102

TYPE OF WORK: UTILITIES RELOCATION

T.I.P. NO. B-4231	SHEET NO. UO-1
-----------------------------	--------------------------

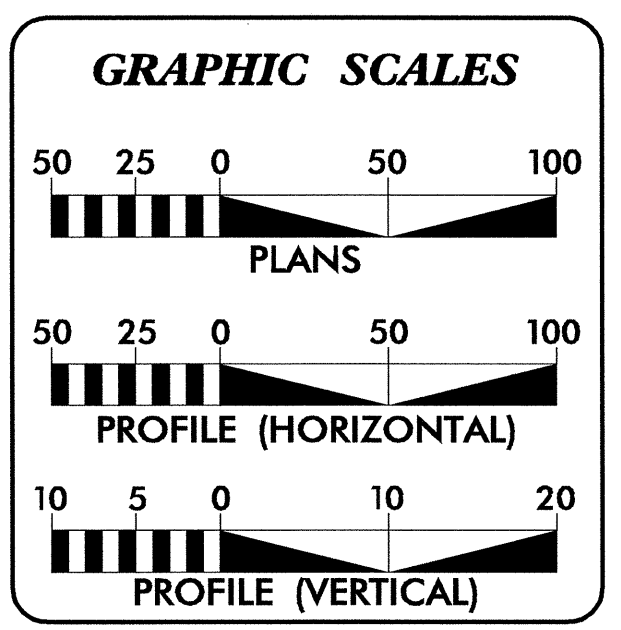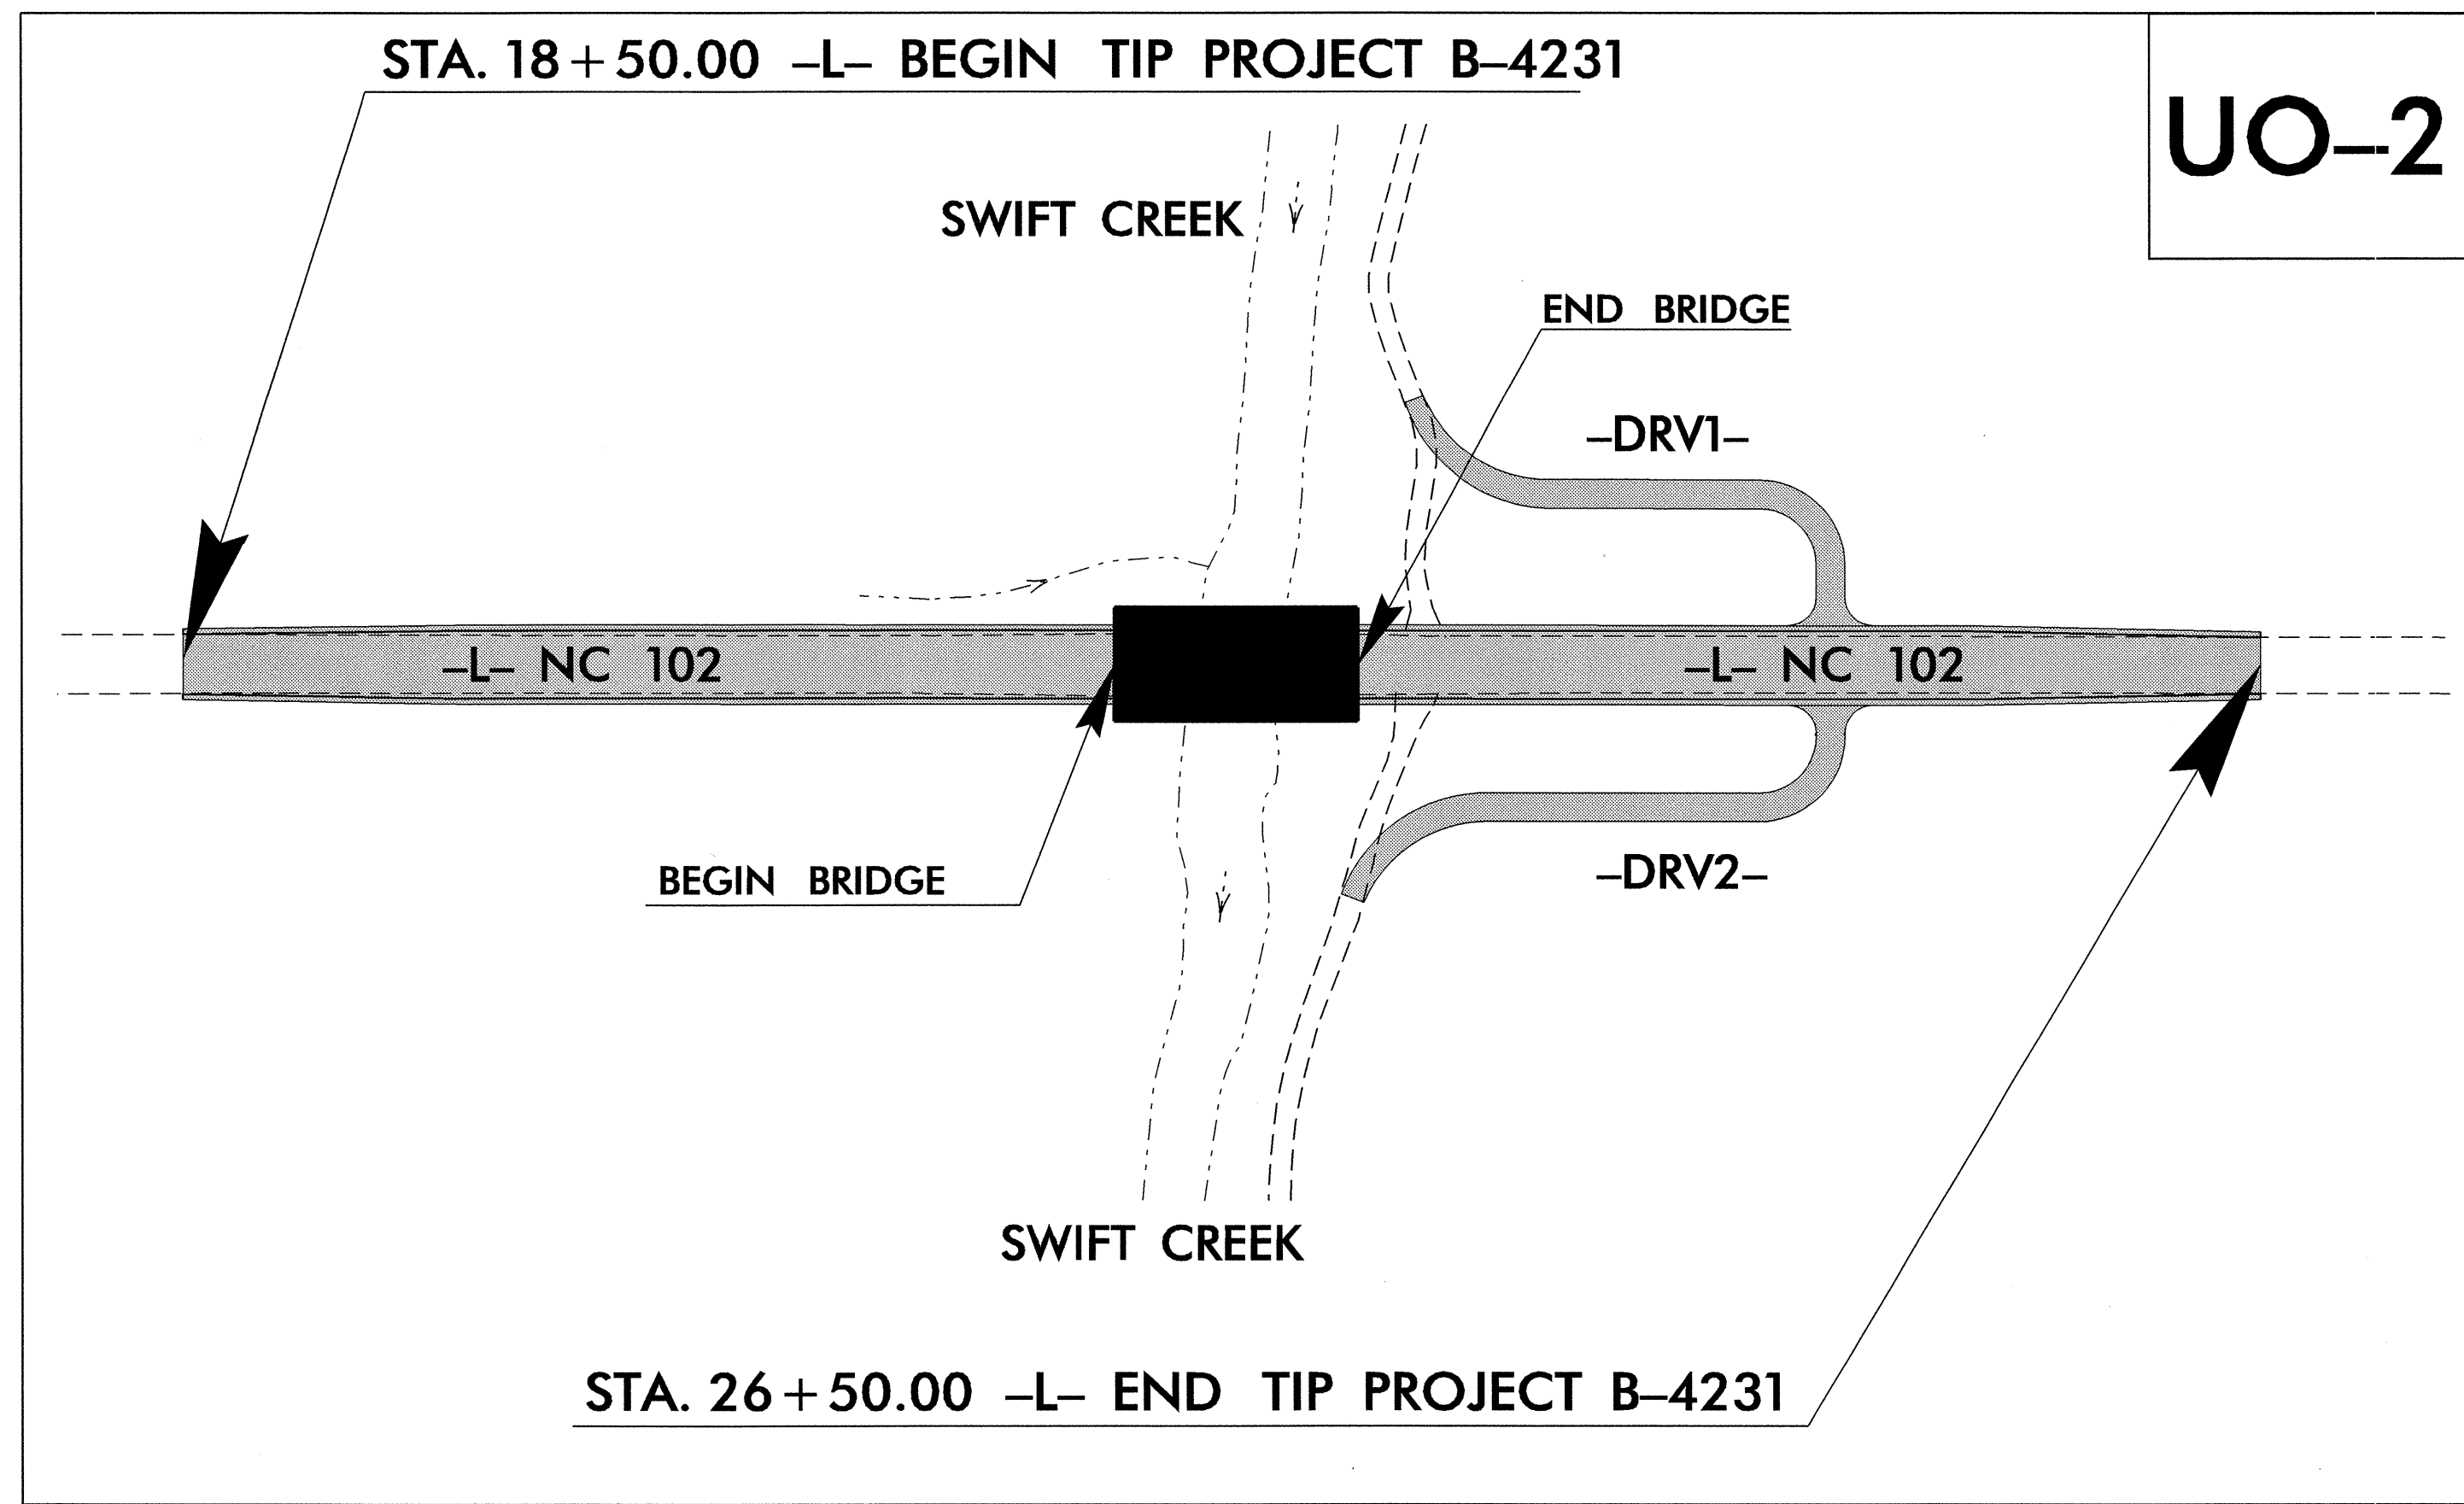


INDEX OF SHEETS

<u>SHEET NO.</u>	<u>DESCRIPTION</u>
UO-1	TITLE SHEET
UO-2	UTILITY BY OTHERS PLAN SHEETS

UTILITY OWNERS ON PROJECT

(1) TOWN OF AYDEN POWER
(2) EMBARQ

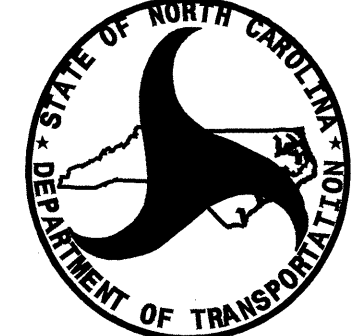


PREPARED IN THE OFFICE OF:
**DIVISION OF HIGHWAYS
DESIGN SERVICES
UTILITY SECTION**

1591 MAIL SERVICES CENTER
RALEIGH NC 27699-1591
PHONE (919) 250-4128
FAX (919) 250-4119

Roger Worthington, P.E. UTILITIES SECTION ENGINEER
Cory Bousquest, P.E. UTILITIES SQUAD LEADER PROJECT ENGINEER
Kifah Kamil UTILITIES PROJECT DESIGNER


UTILITIES BY OTHERS

NOTE:
ALL PROPOSED UTILITY WORK
SHOWN ON THIS SHEET WILL
BE DONE BY OTHERS

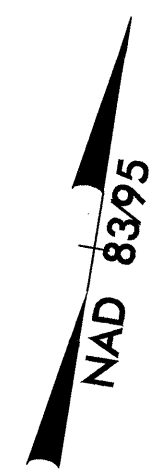

5/14/09

1
MARY ALICE BULLOCK HUBBARD
BD M54 - PG 45
MB 2 - PG 9

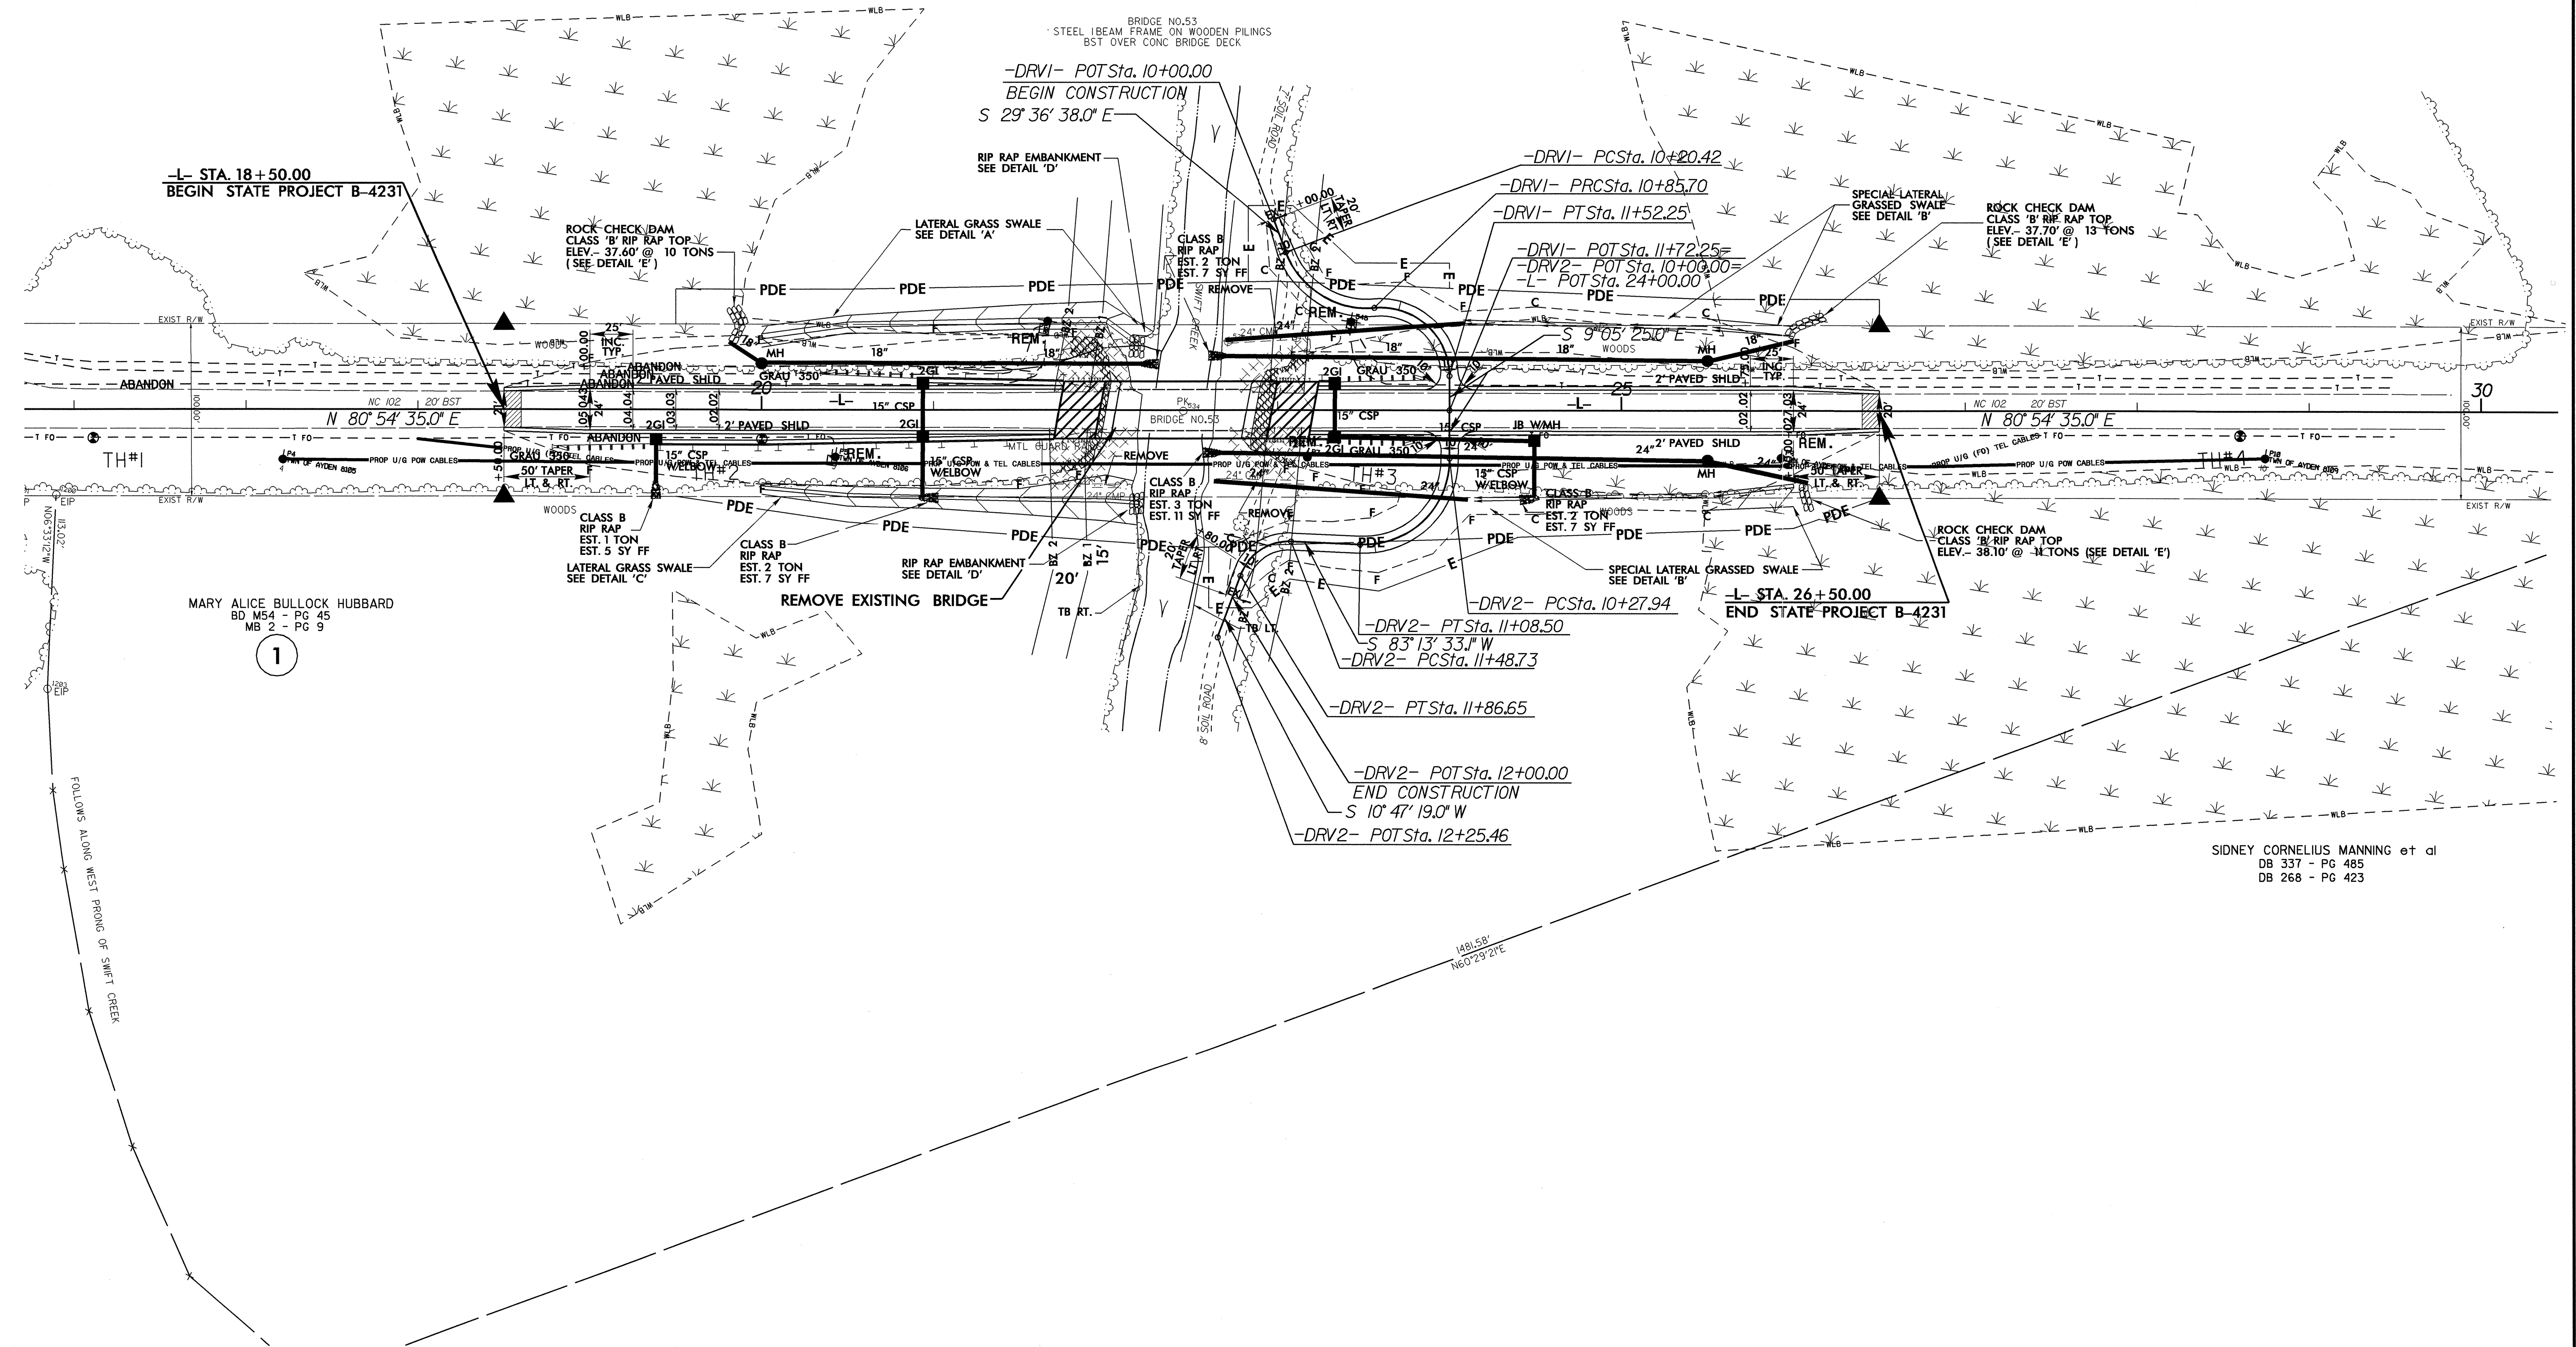

SIDNEY CORNELIUS MANNING et al
DB 337 - PG 485
DB 268 - PG 423

08-NOV-2007 16:31
r:\ut\104231\104231.dgn
r:\ut\104231\104231.dgn