



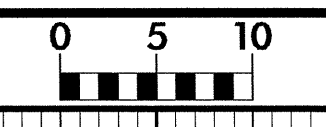

8/23/99

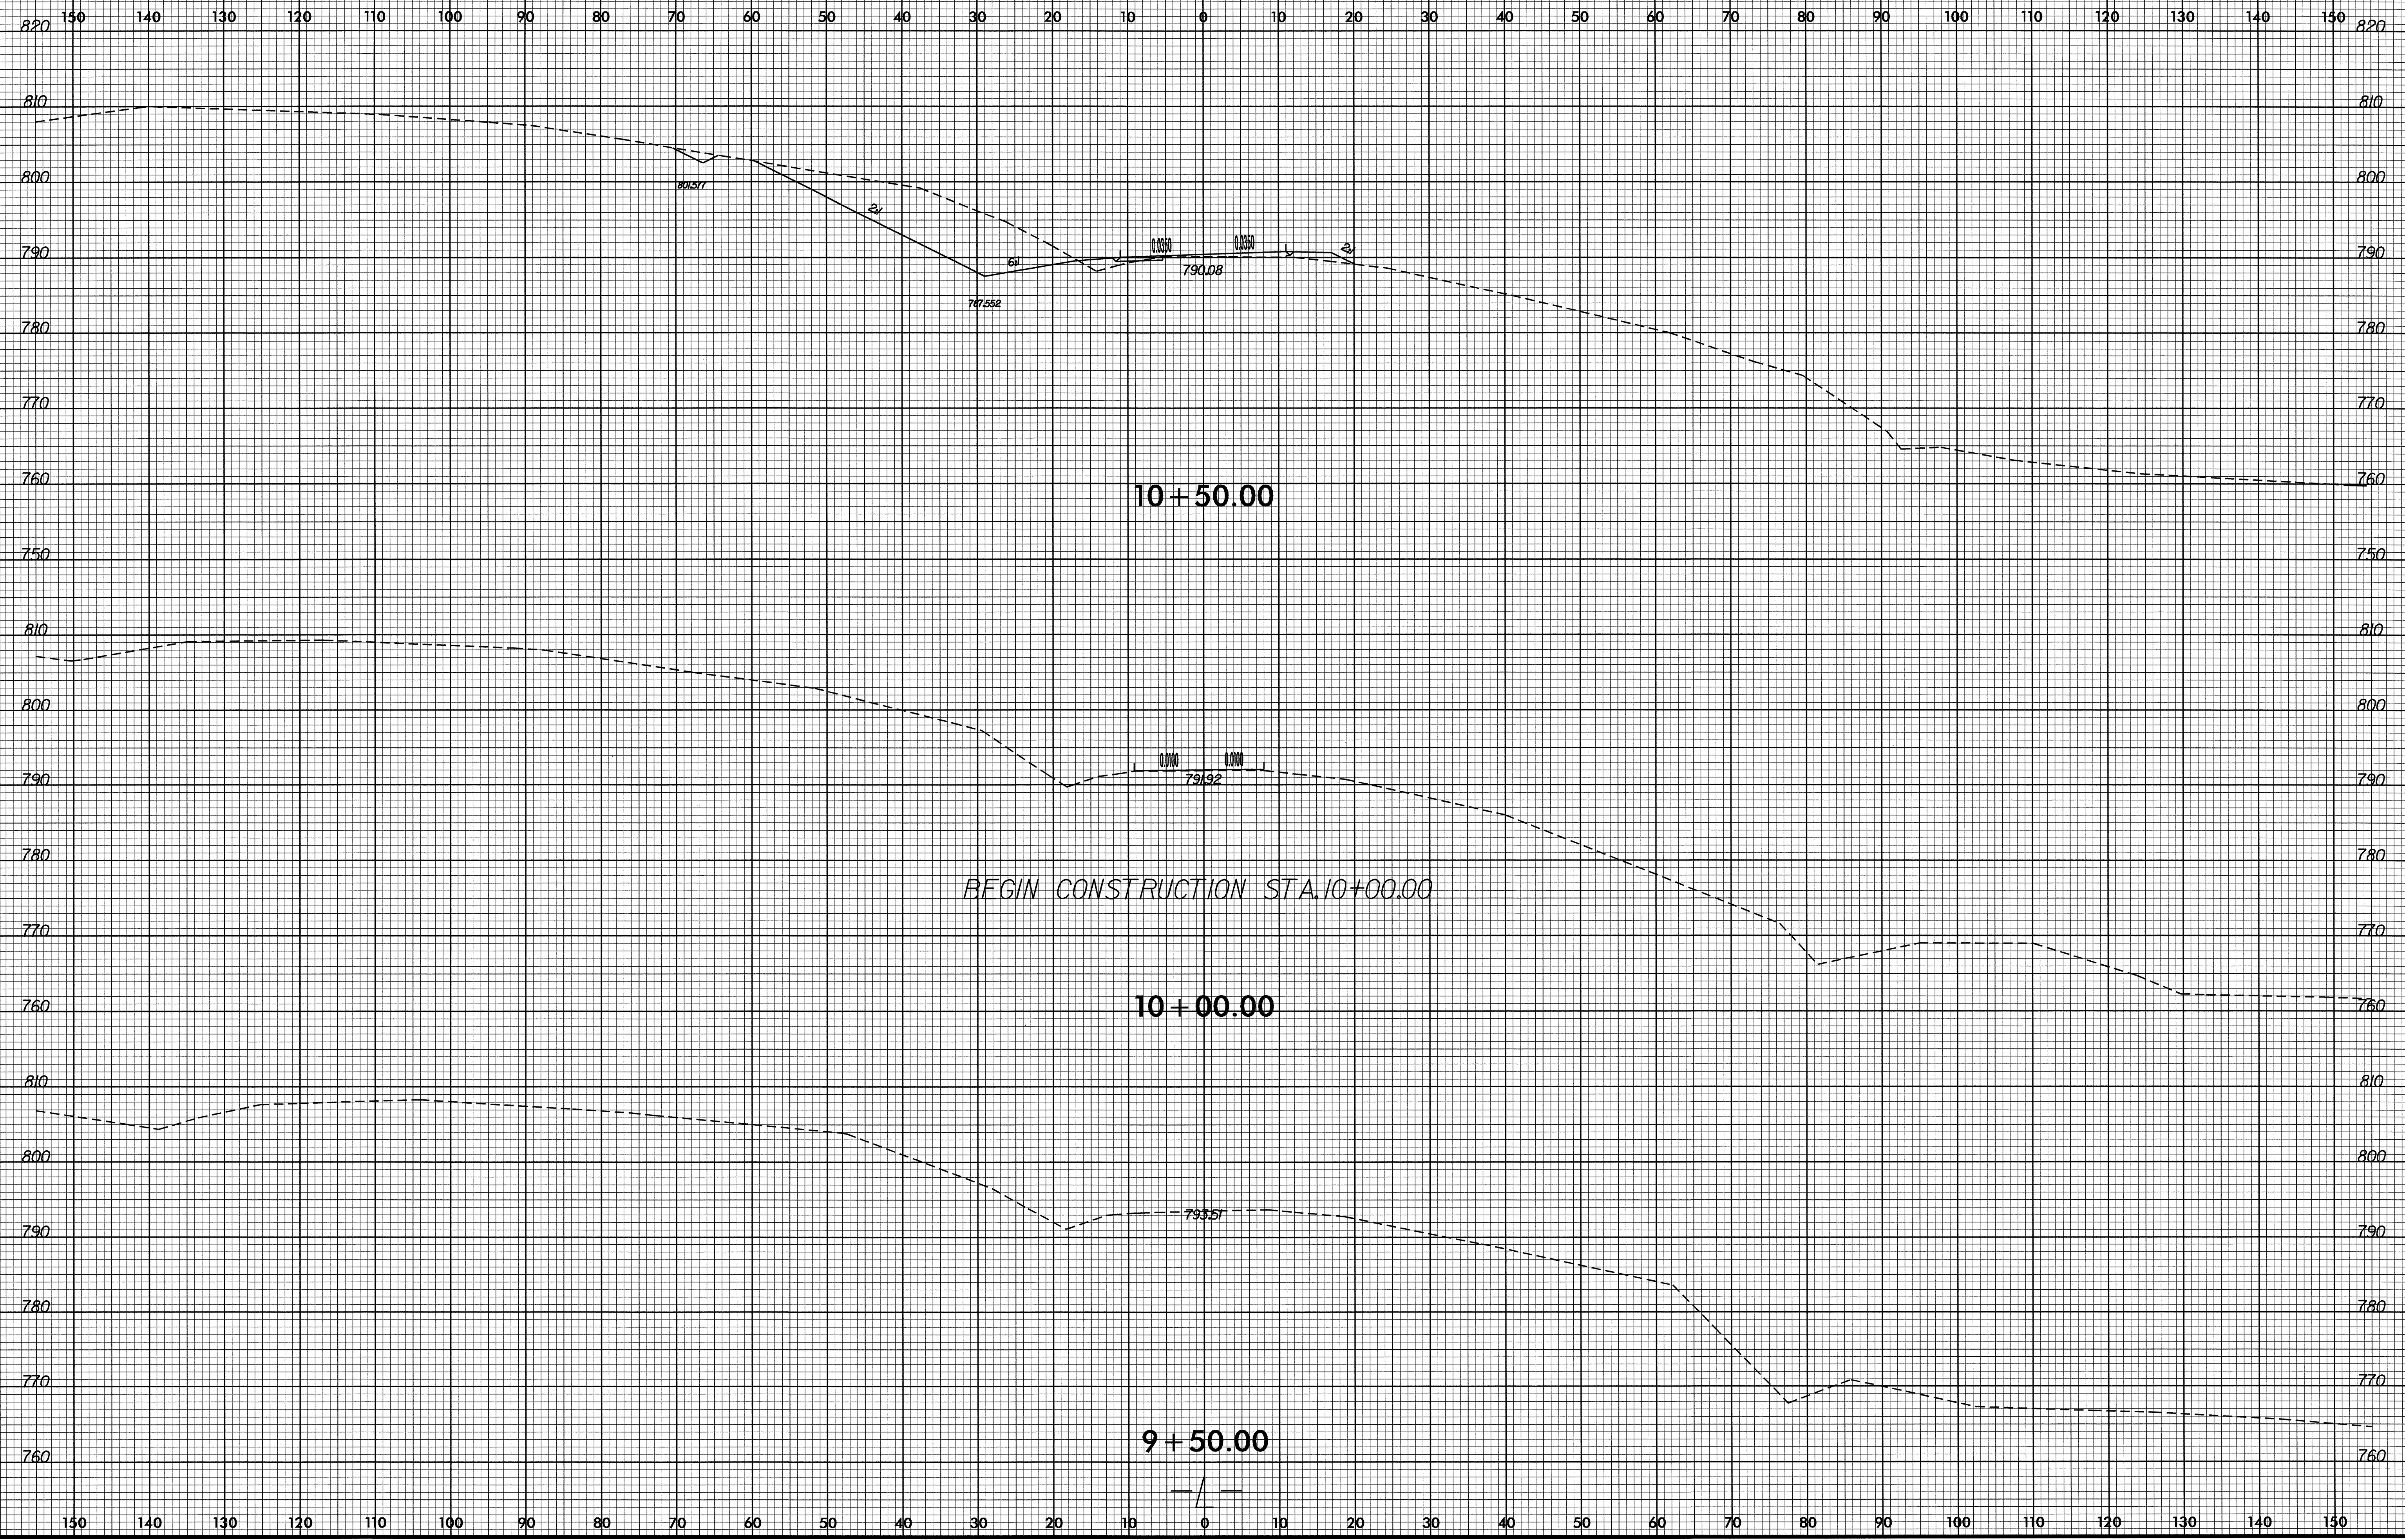


PROJ. REFERENCE NO.	SHEET NO.
B-3697	X-1




14-SEP-2007 10:10  
C:\PROJECTS\B-3697-rdy-xsc-xpl.dgn

8/23/99

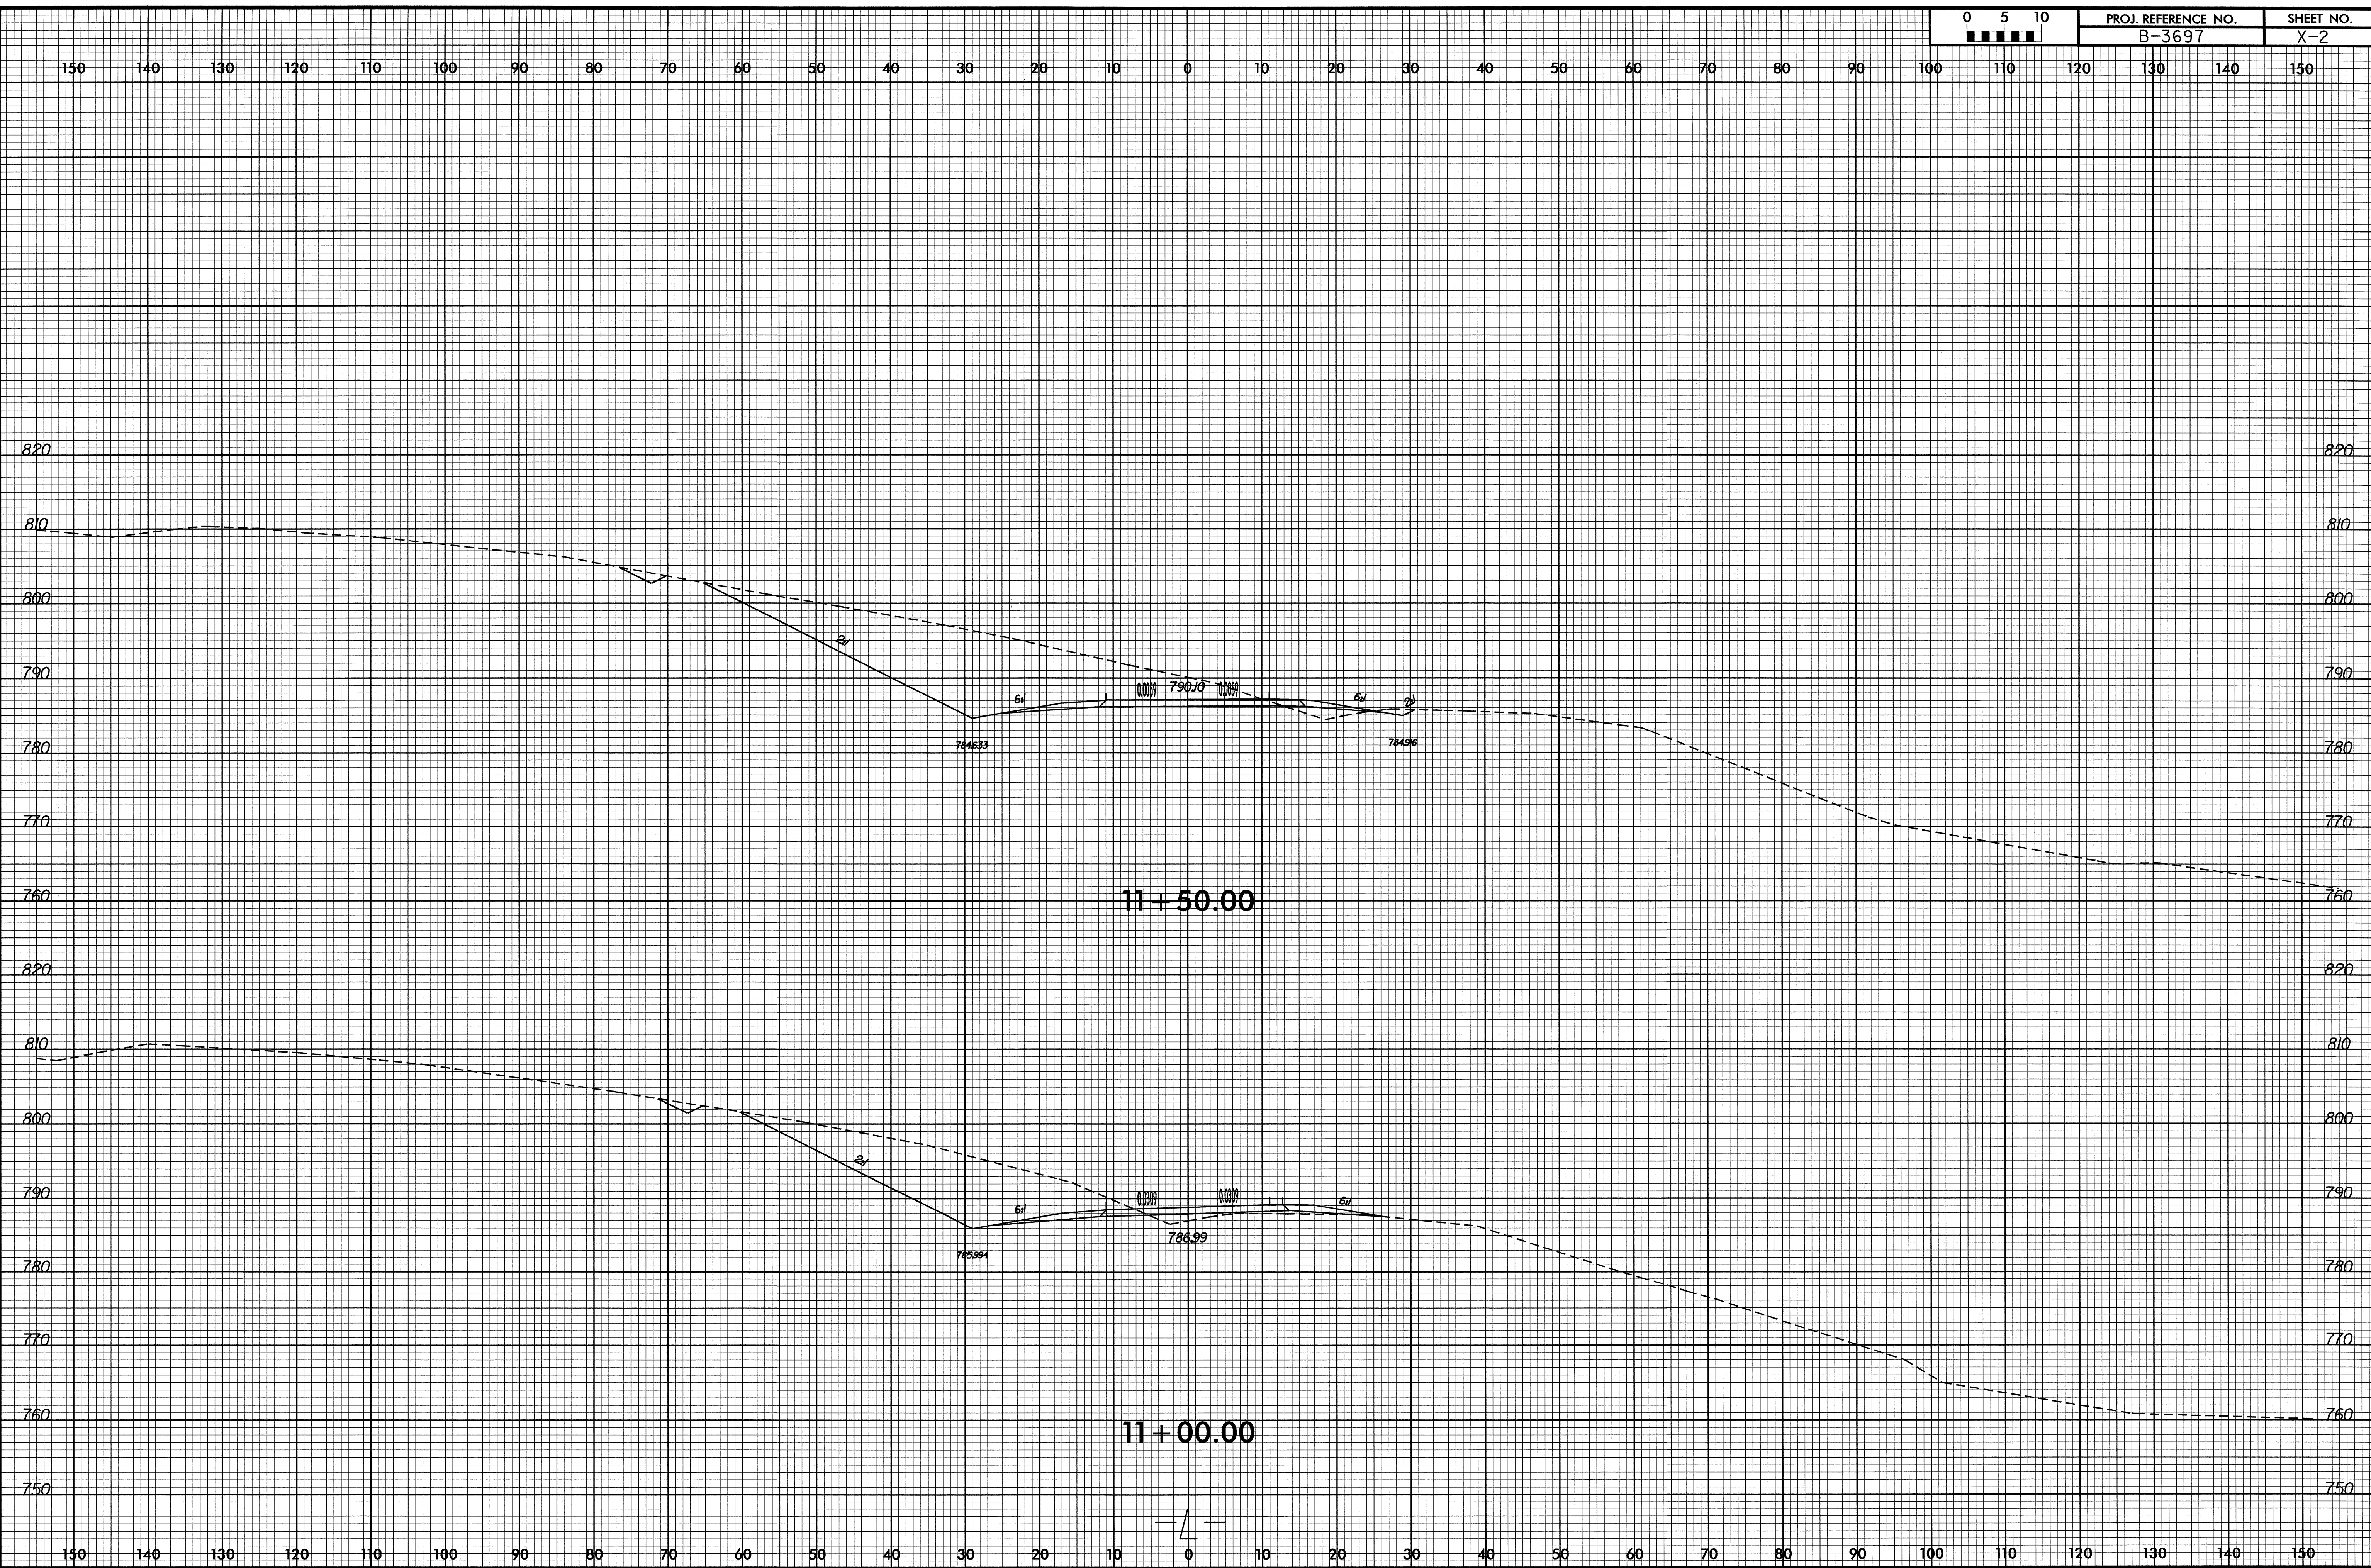


14-SEP-2007 10:10  
R:\1000\84\X\3697\_rdy\_xsc\_xpl.dgn

8/23/99

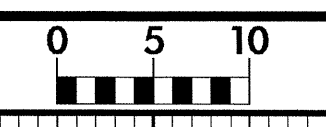


PROJ. REFERENCE NO.	SHEET NO.
B-3697	X-3

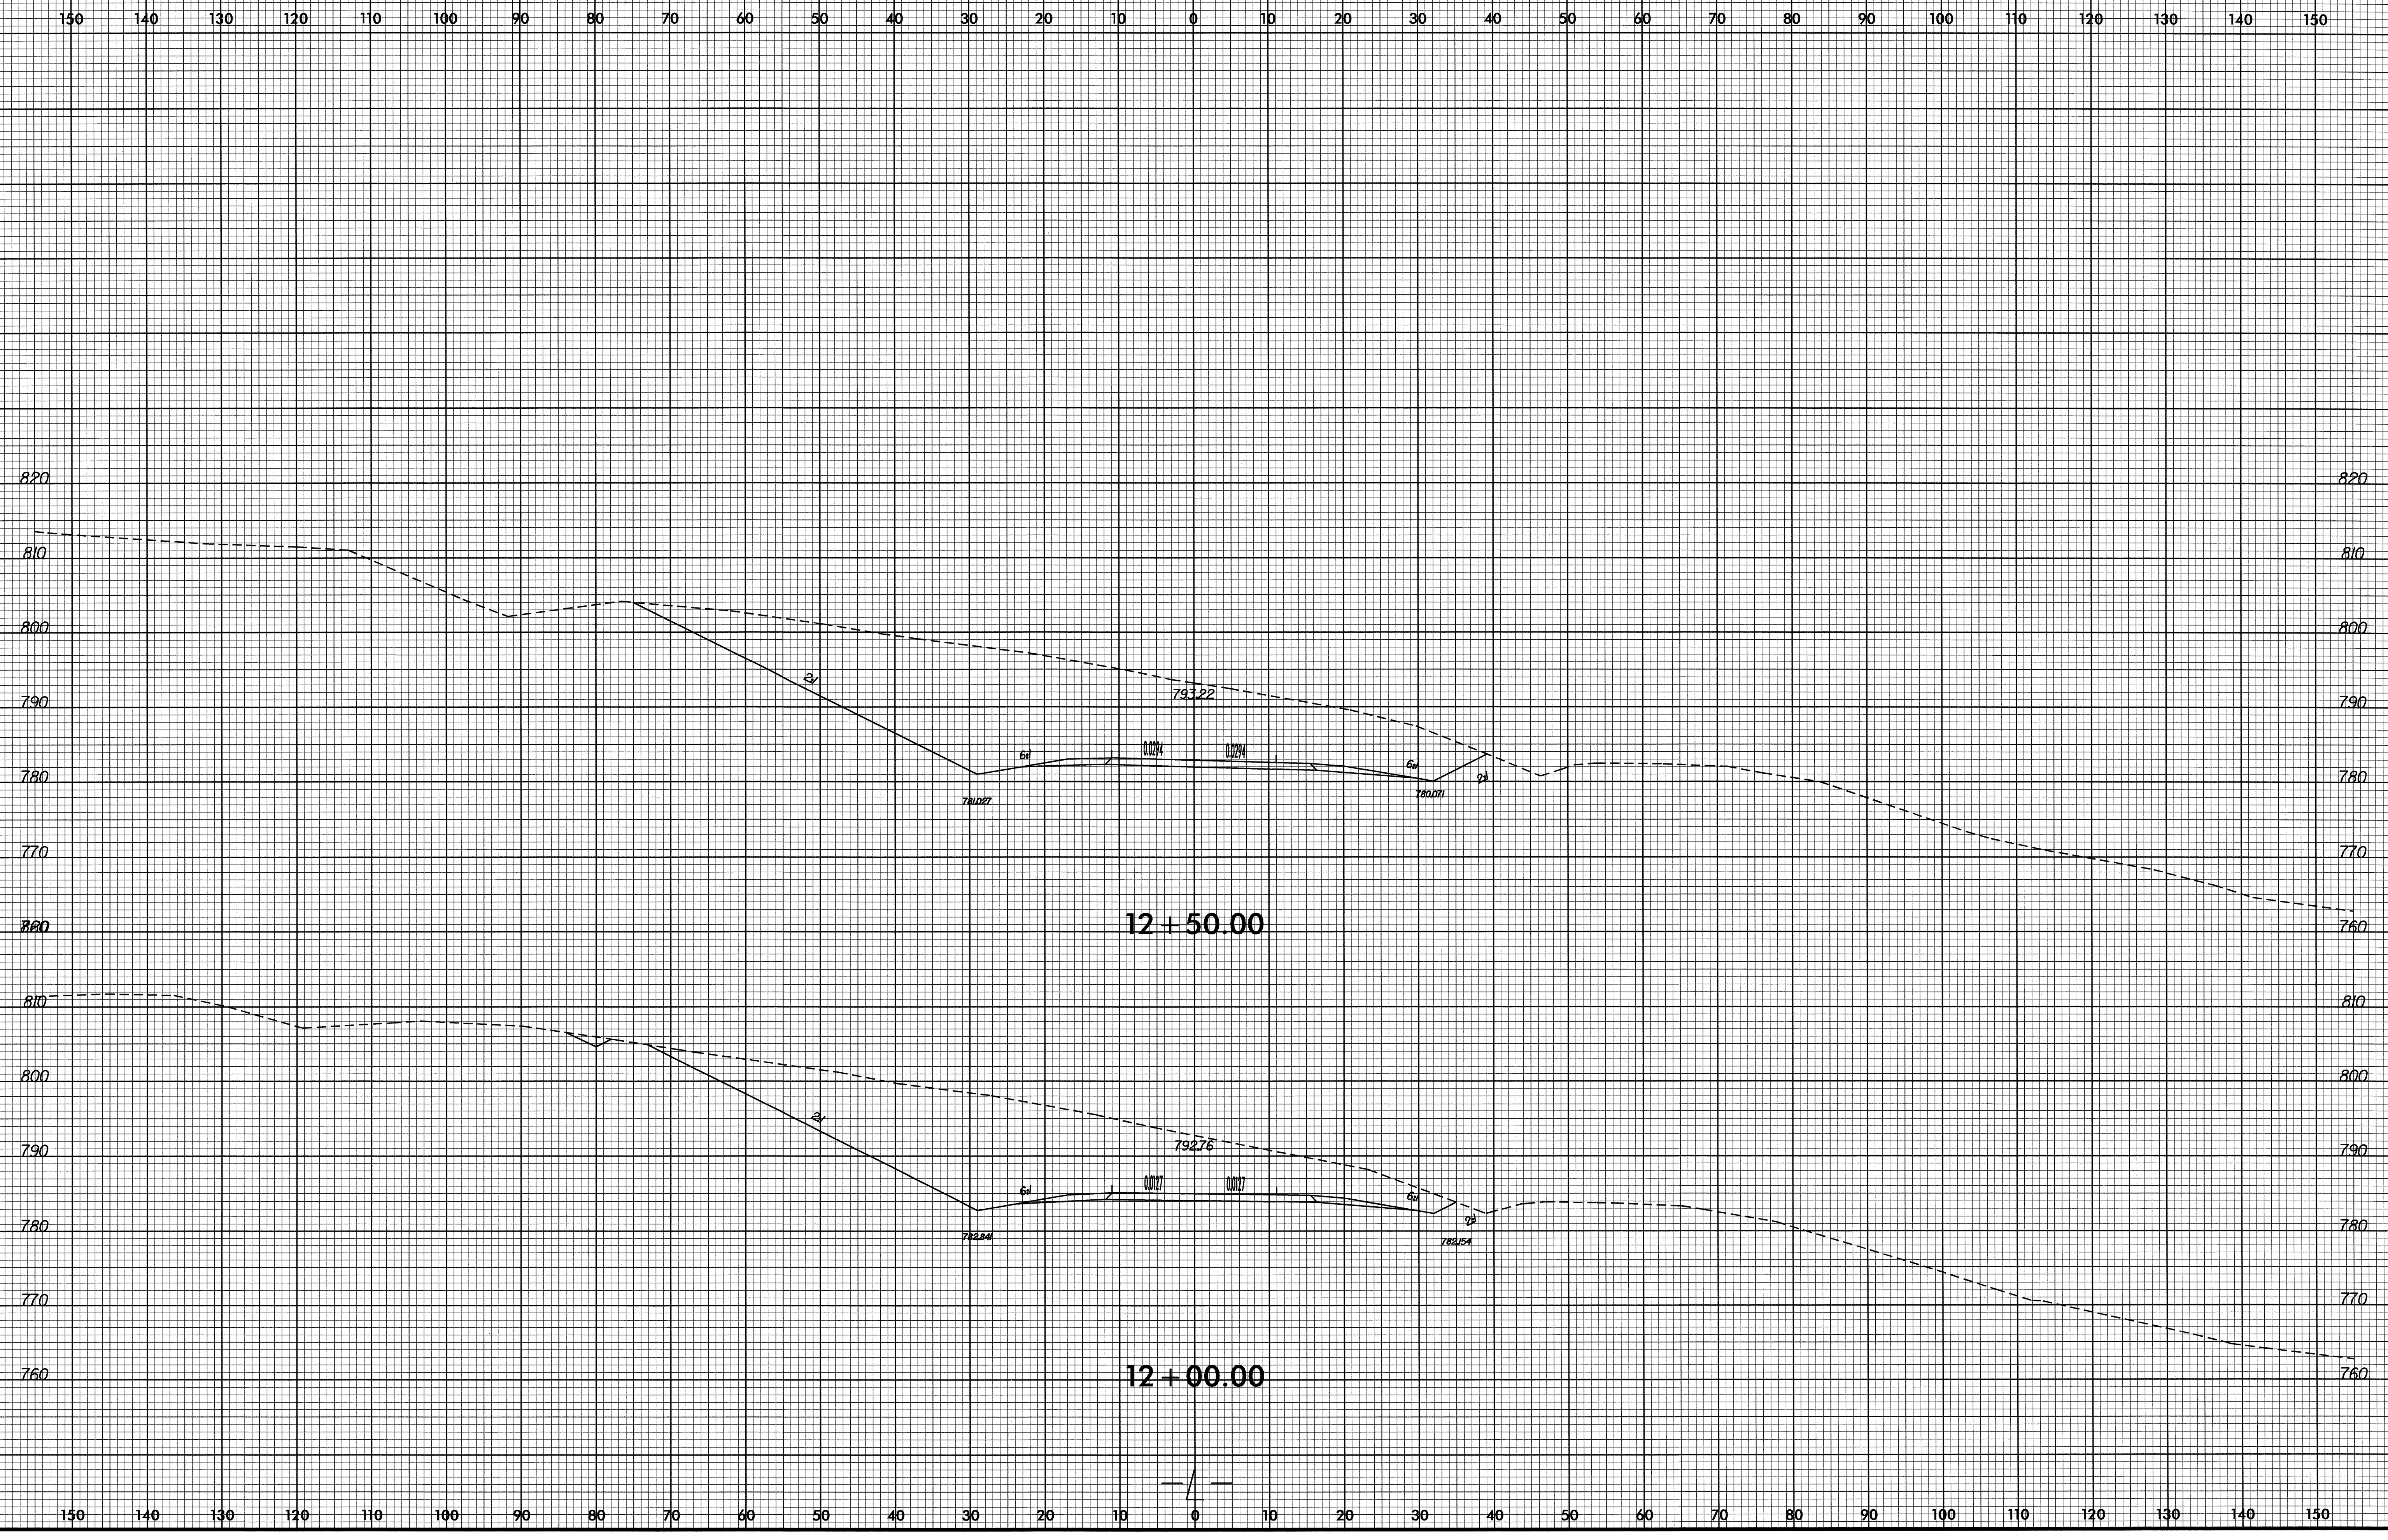


14-SEP-2007 09:10 C:\03697\_rdu\_xse.xpl.dgn

8/23/99

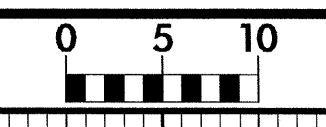


PROJ. REFERENCE NO.  
B-3697

SHEET NO.  
X-4

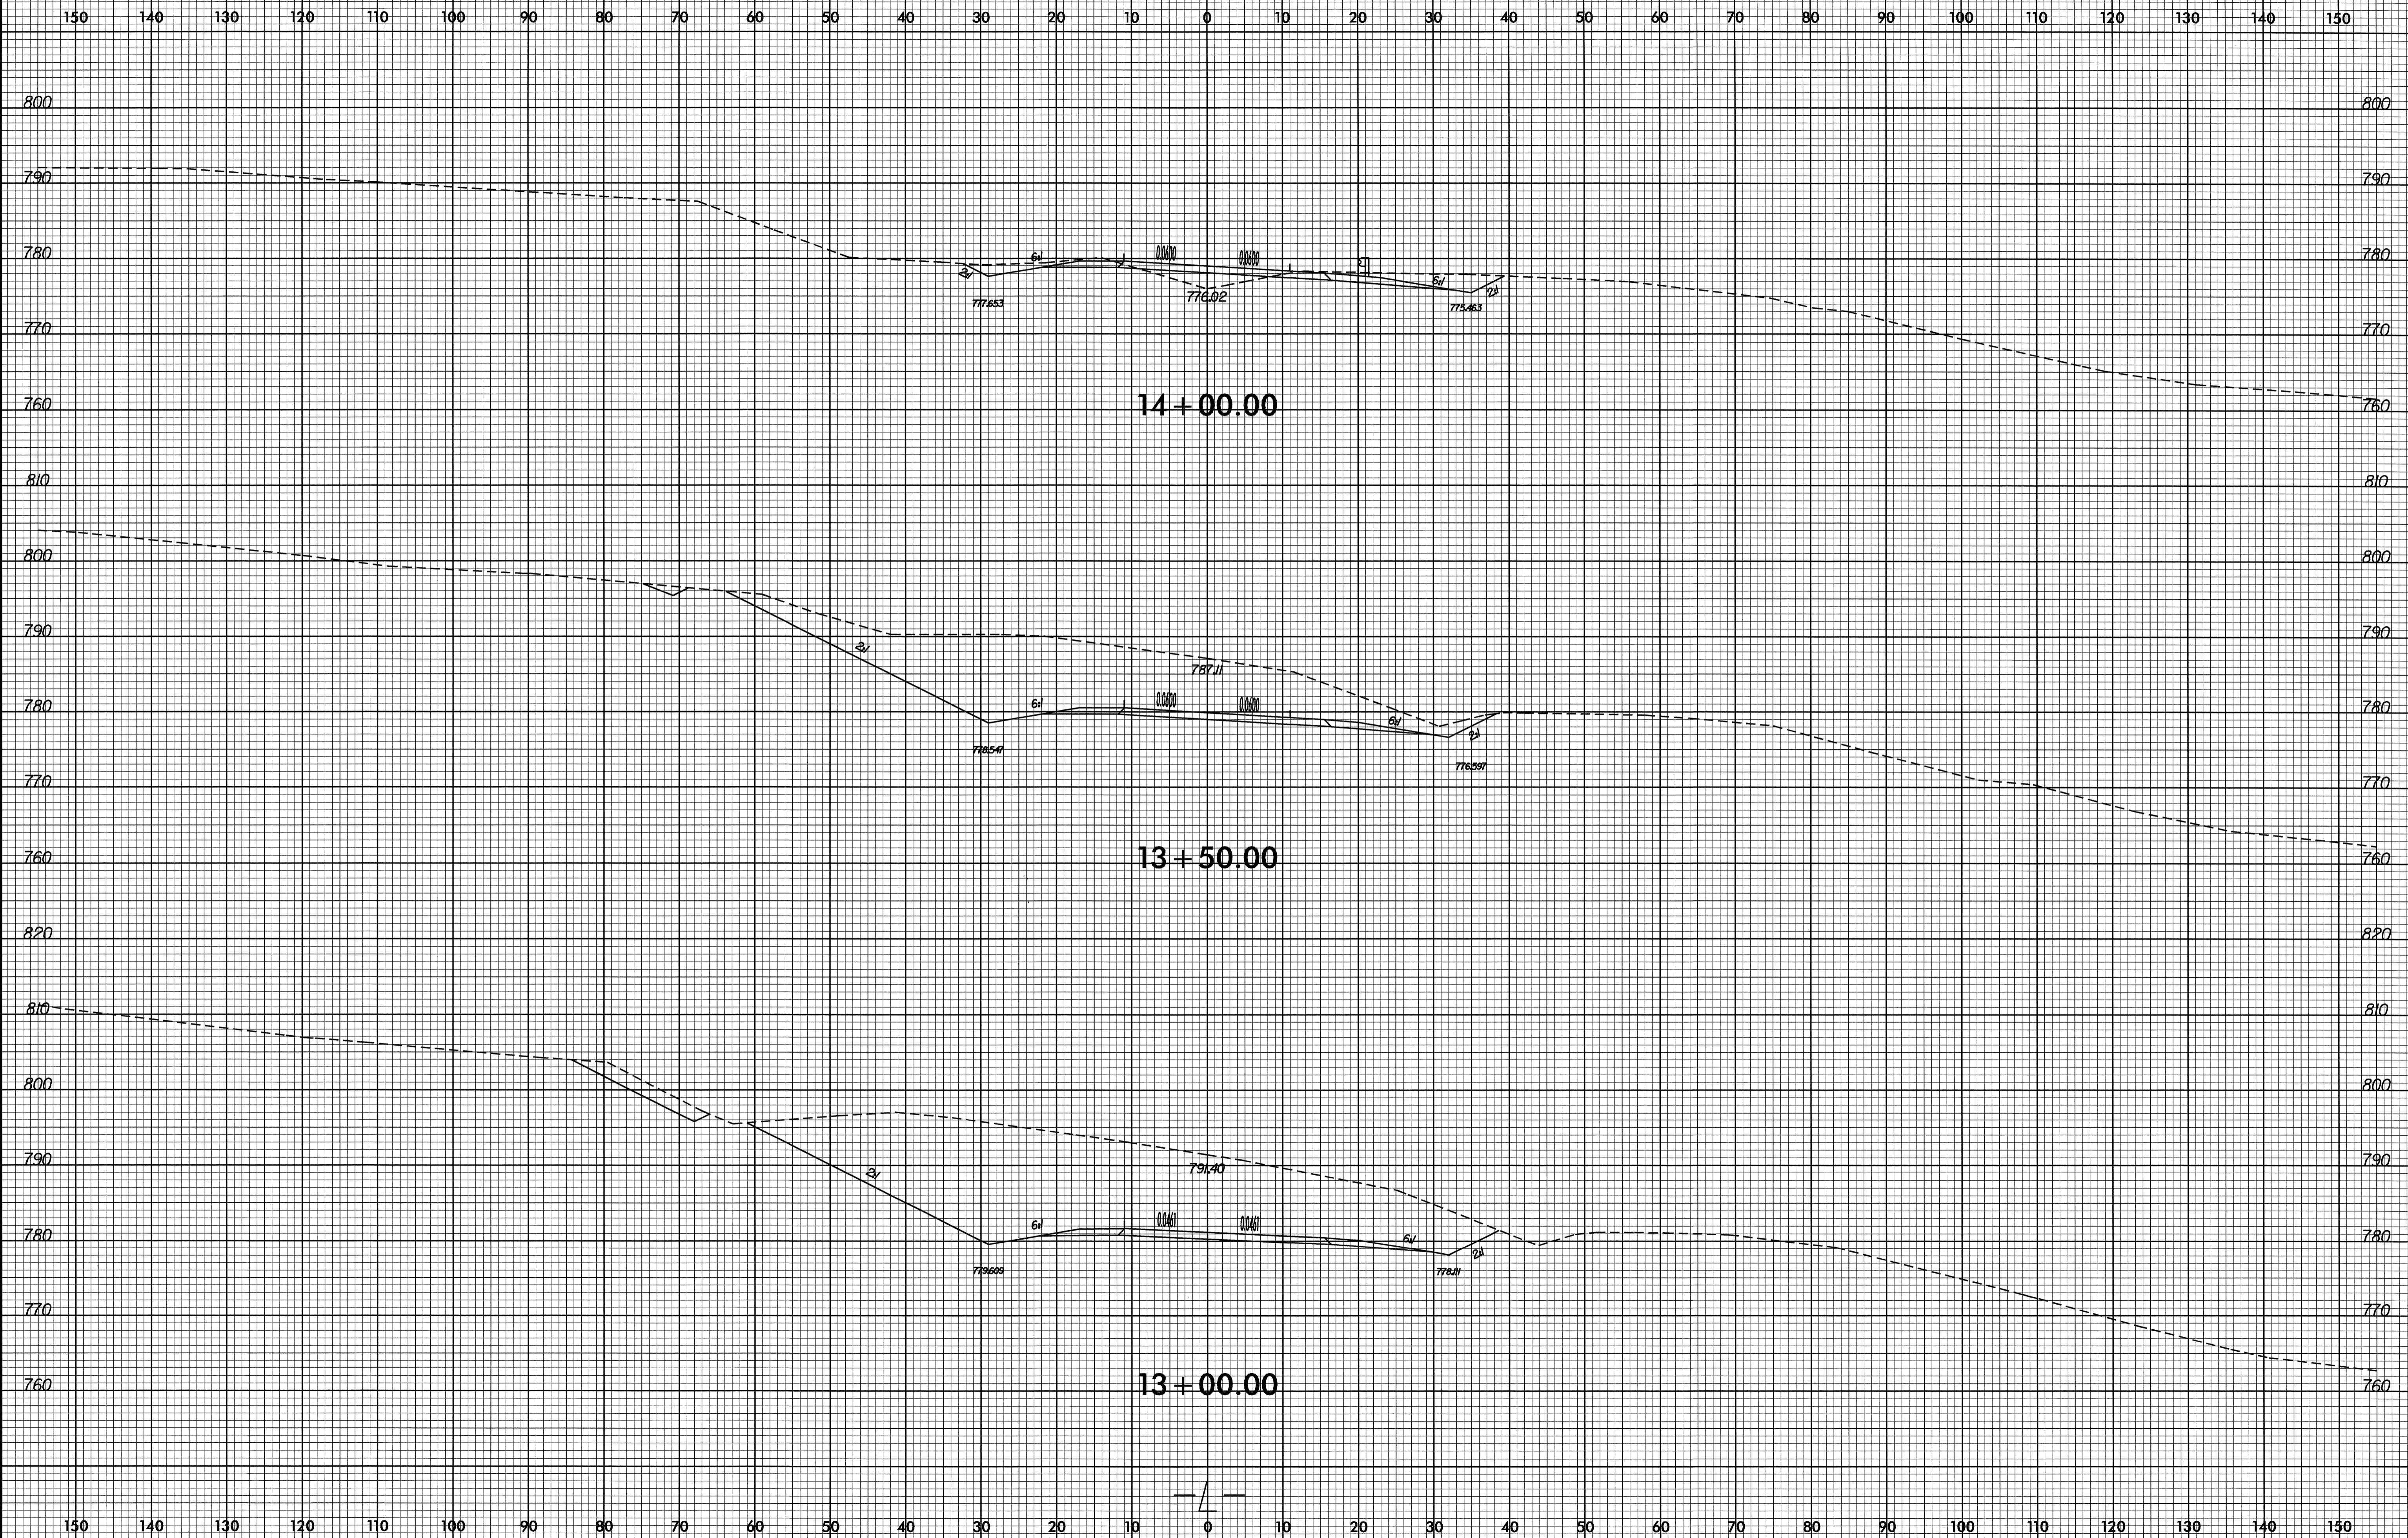


14-SEP-2007 10:40  
 R:\Projects\B-3697\_r-dj-xse-xpl.dgn  
 333056741E \$33\$

8/23/99

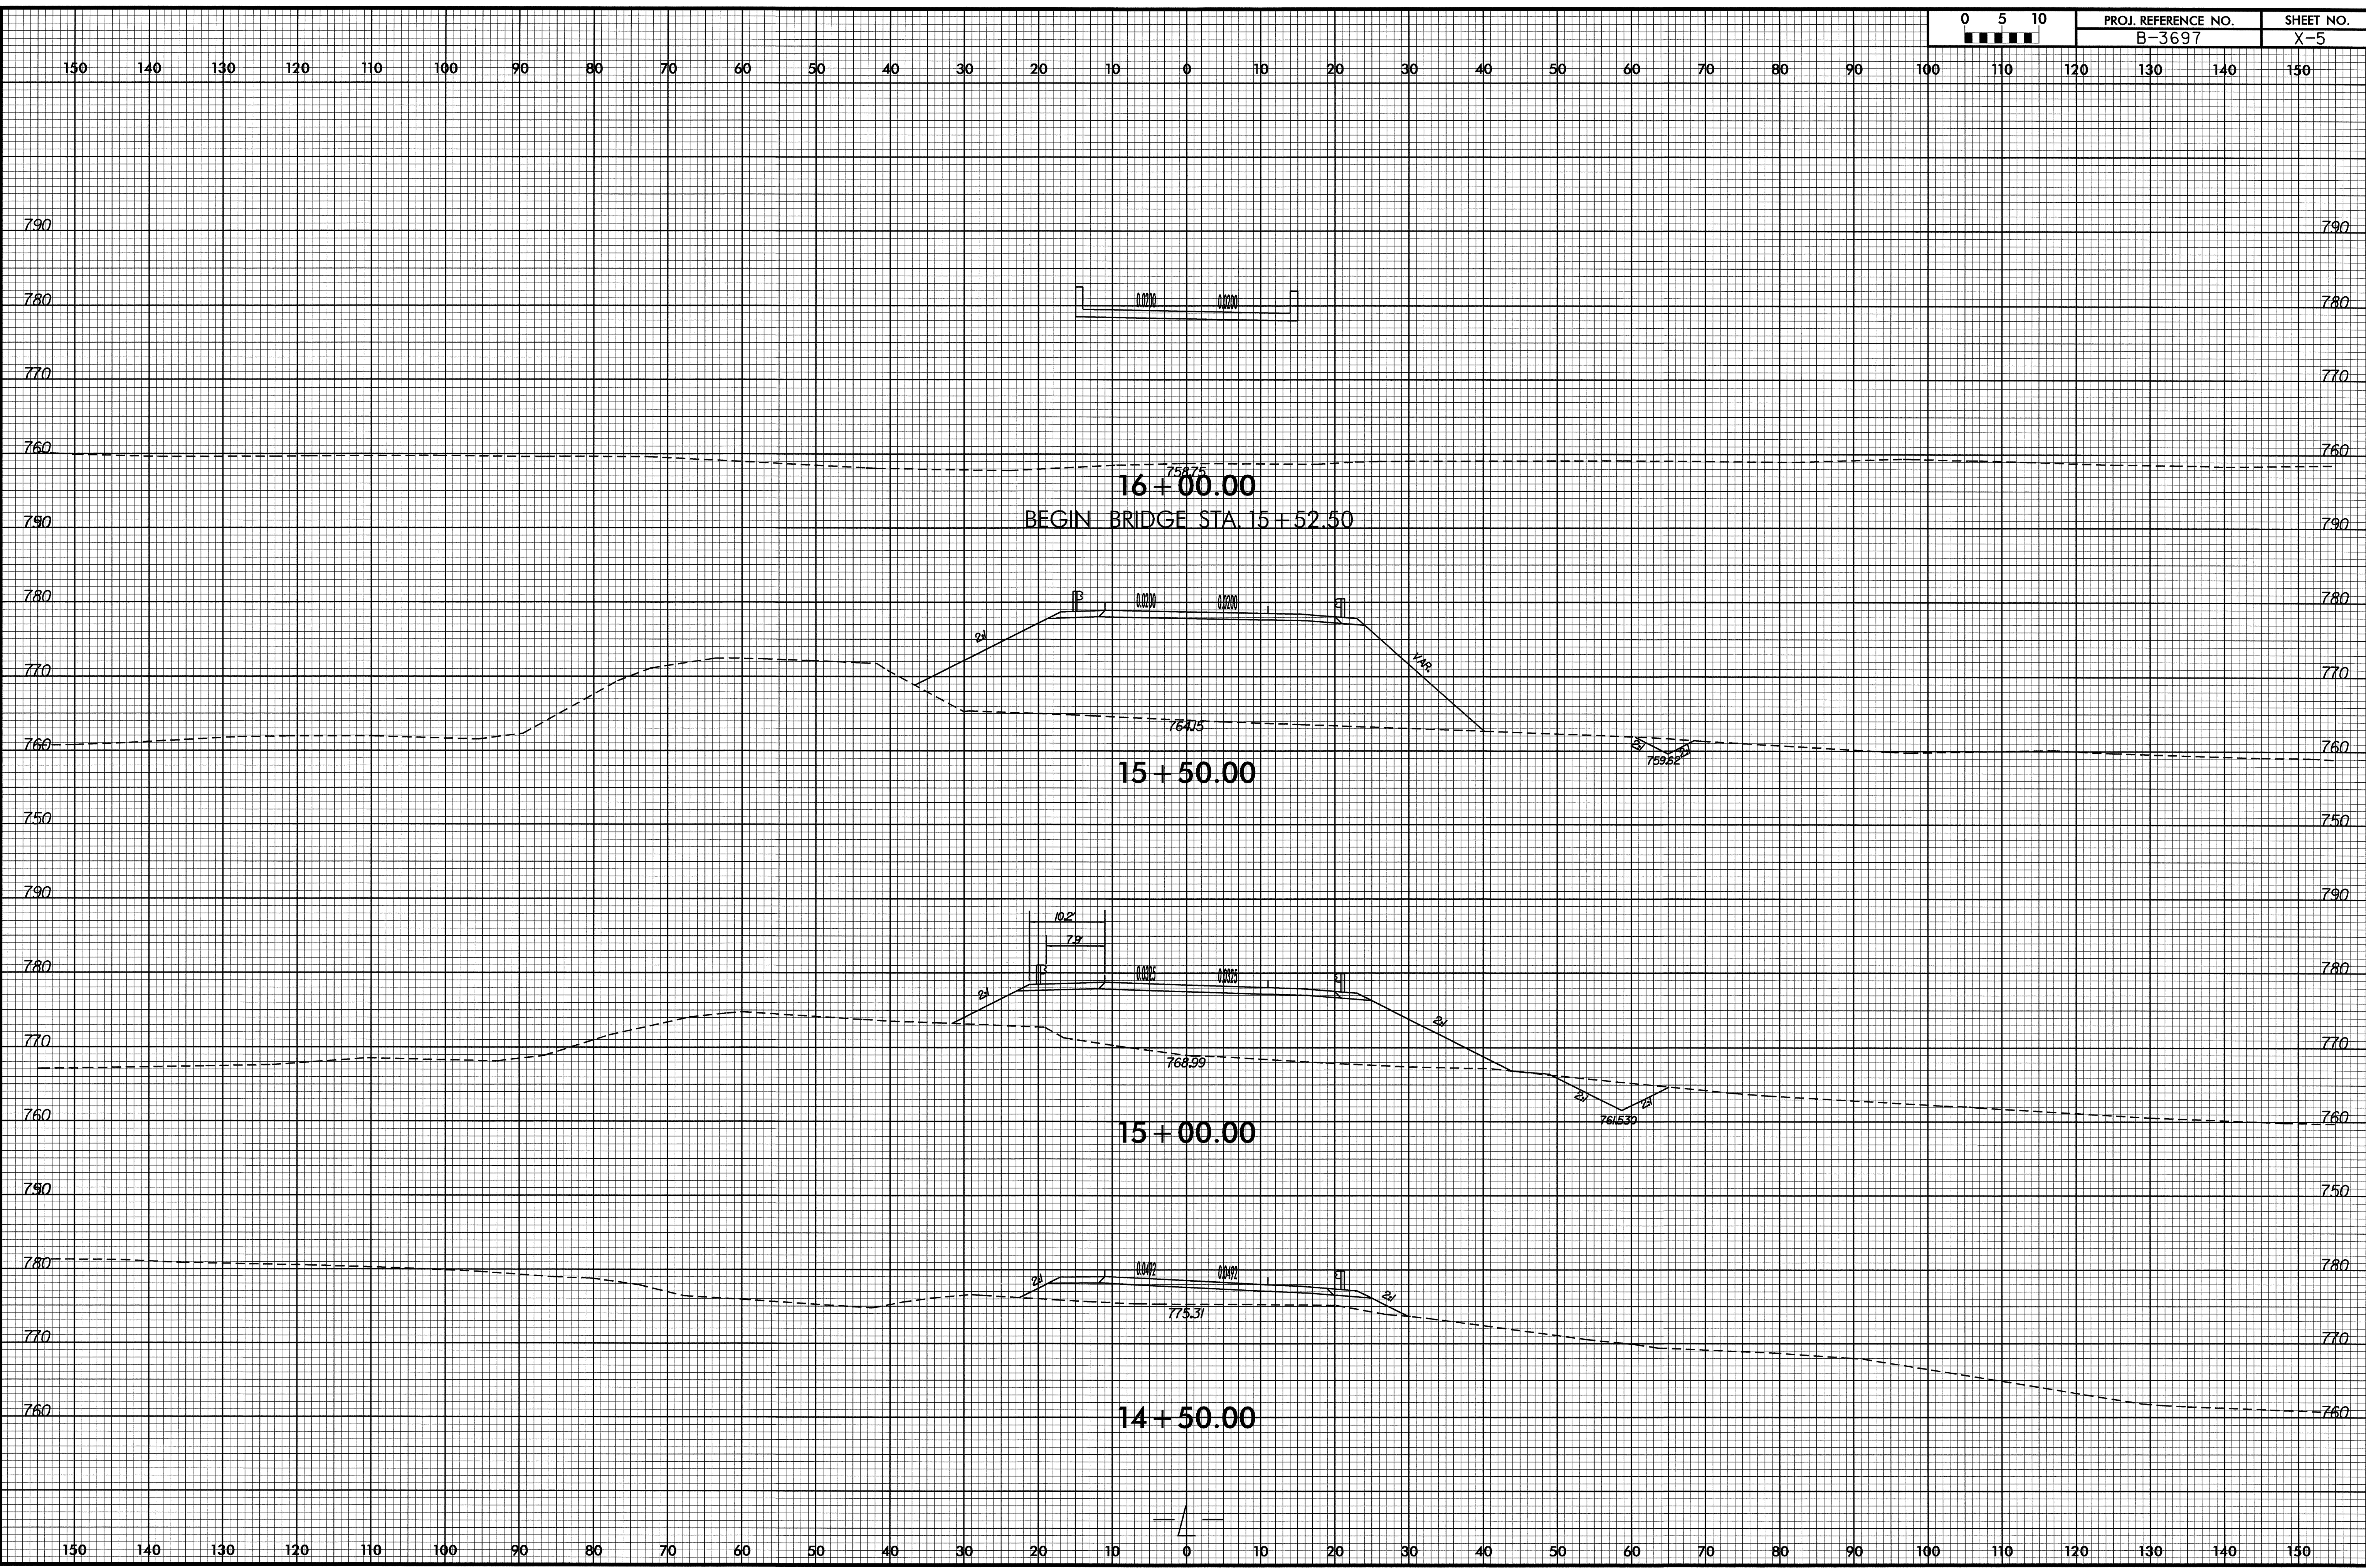


I4-SEP-2007 10:10  
C:\PROJECTS\B3697\RDY-XSE.XP\1.DGN  
\$\$\$\$SERIAL\$\$\$\$

8/23/99

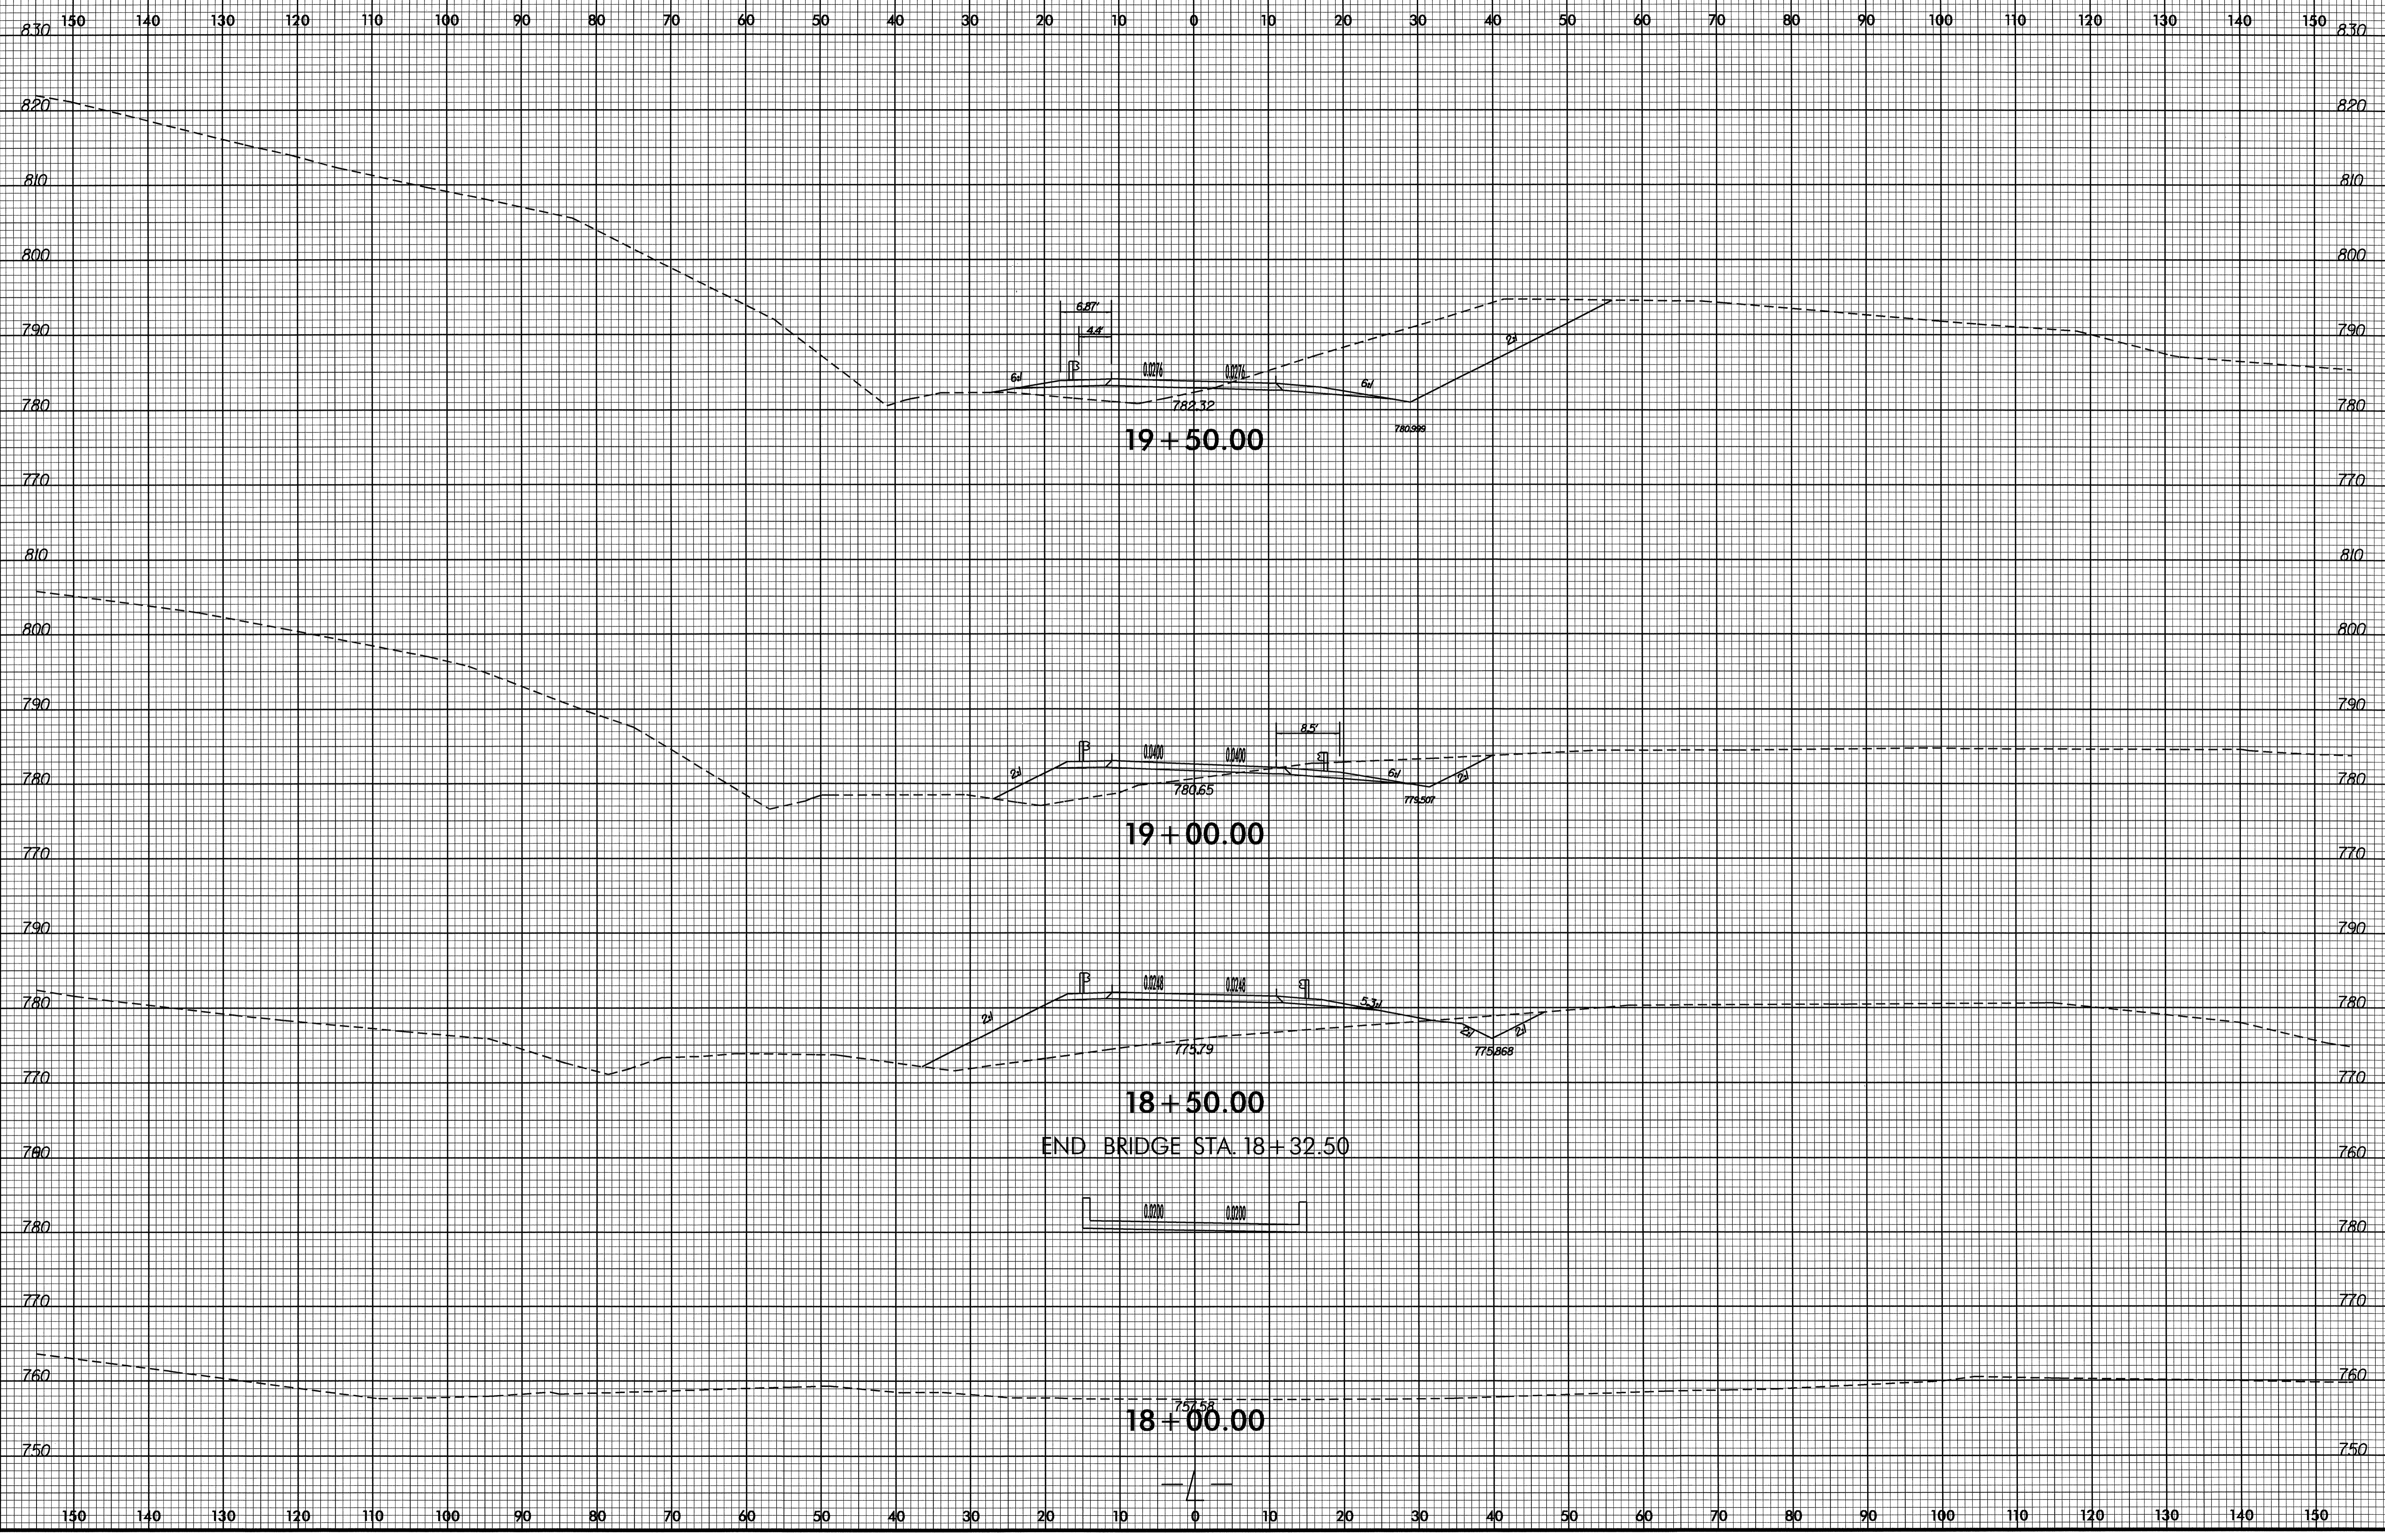

14-SEP-2007 10:10 63697\_rdu\_xsc.xpl.dgn


8/23/99

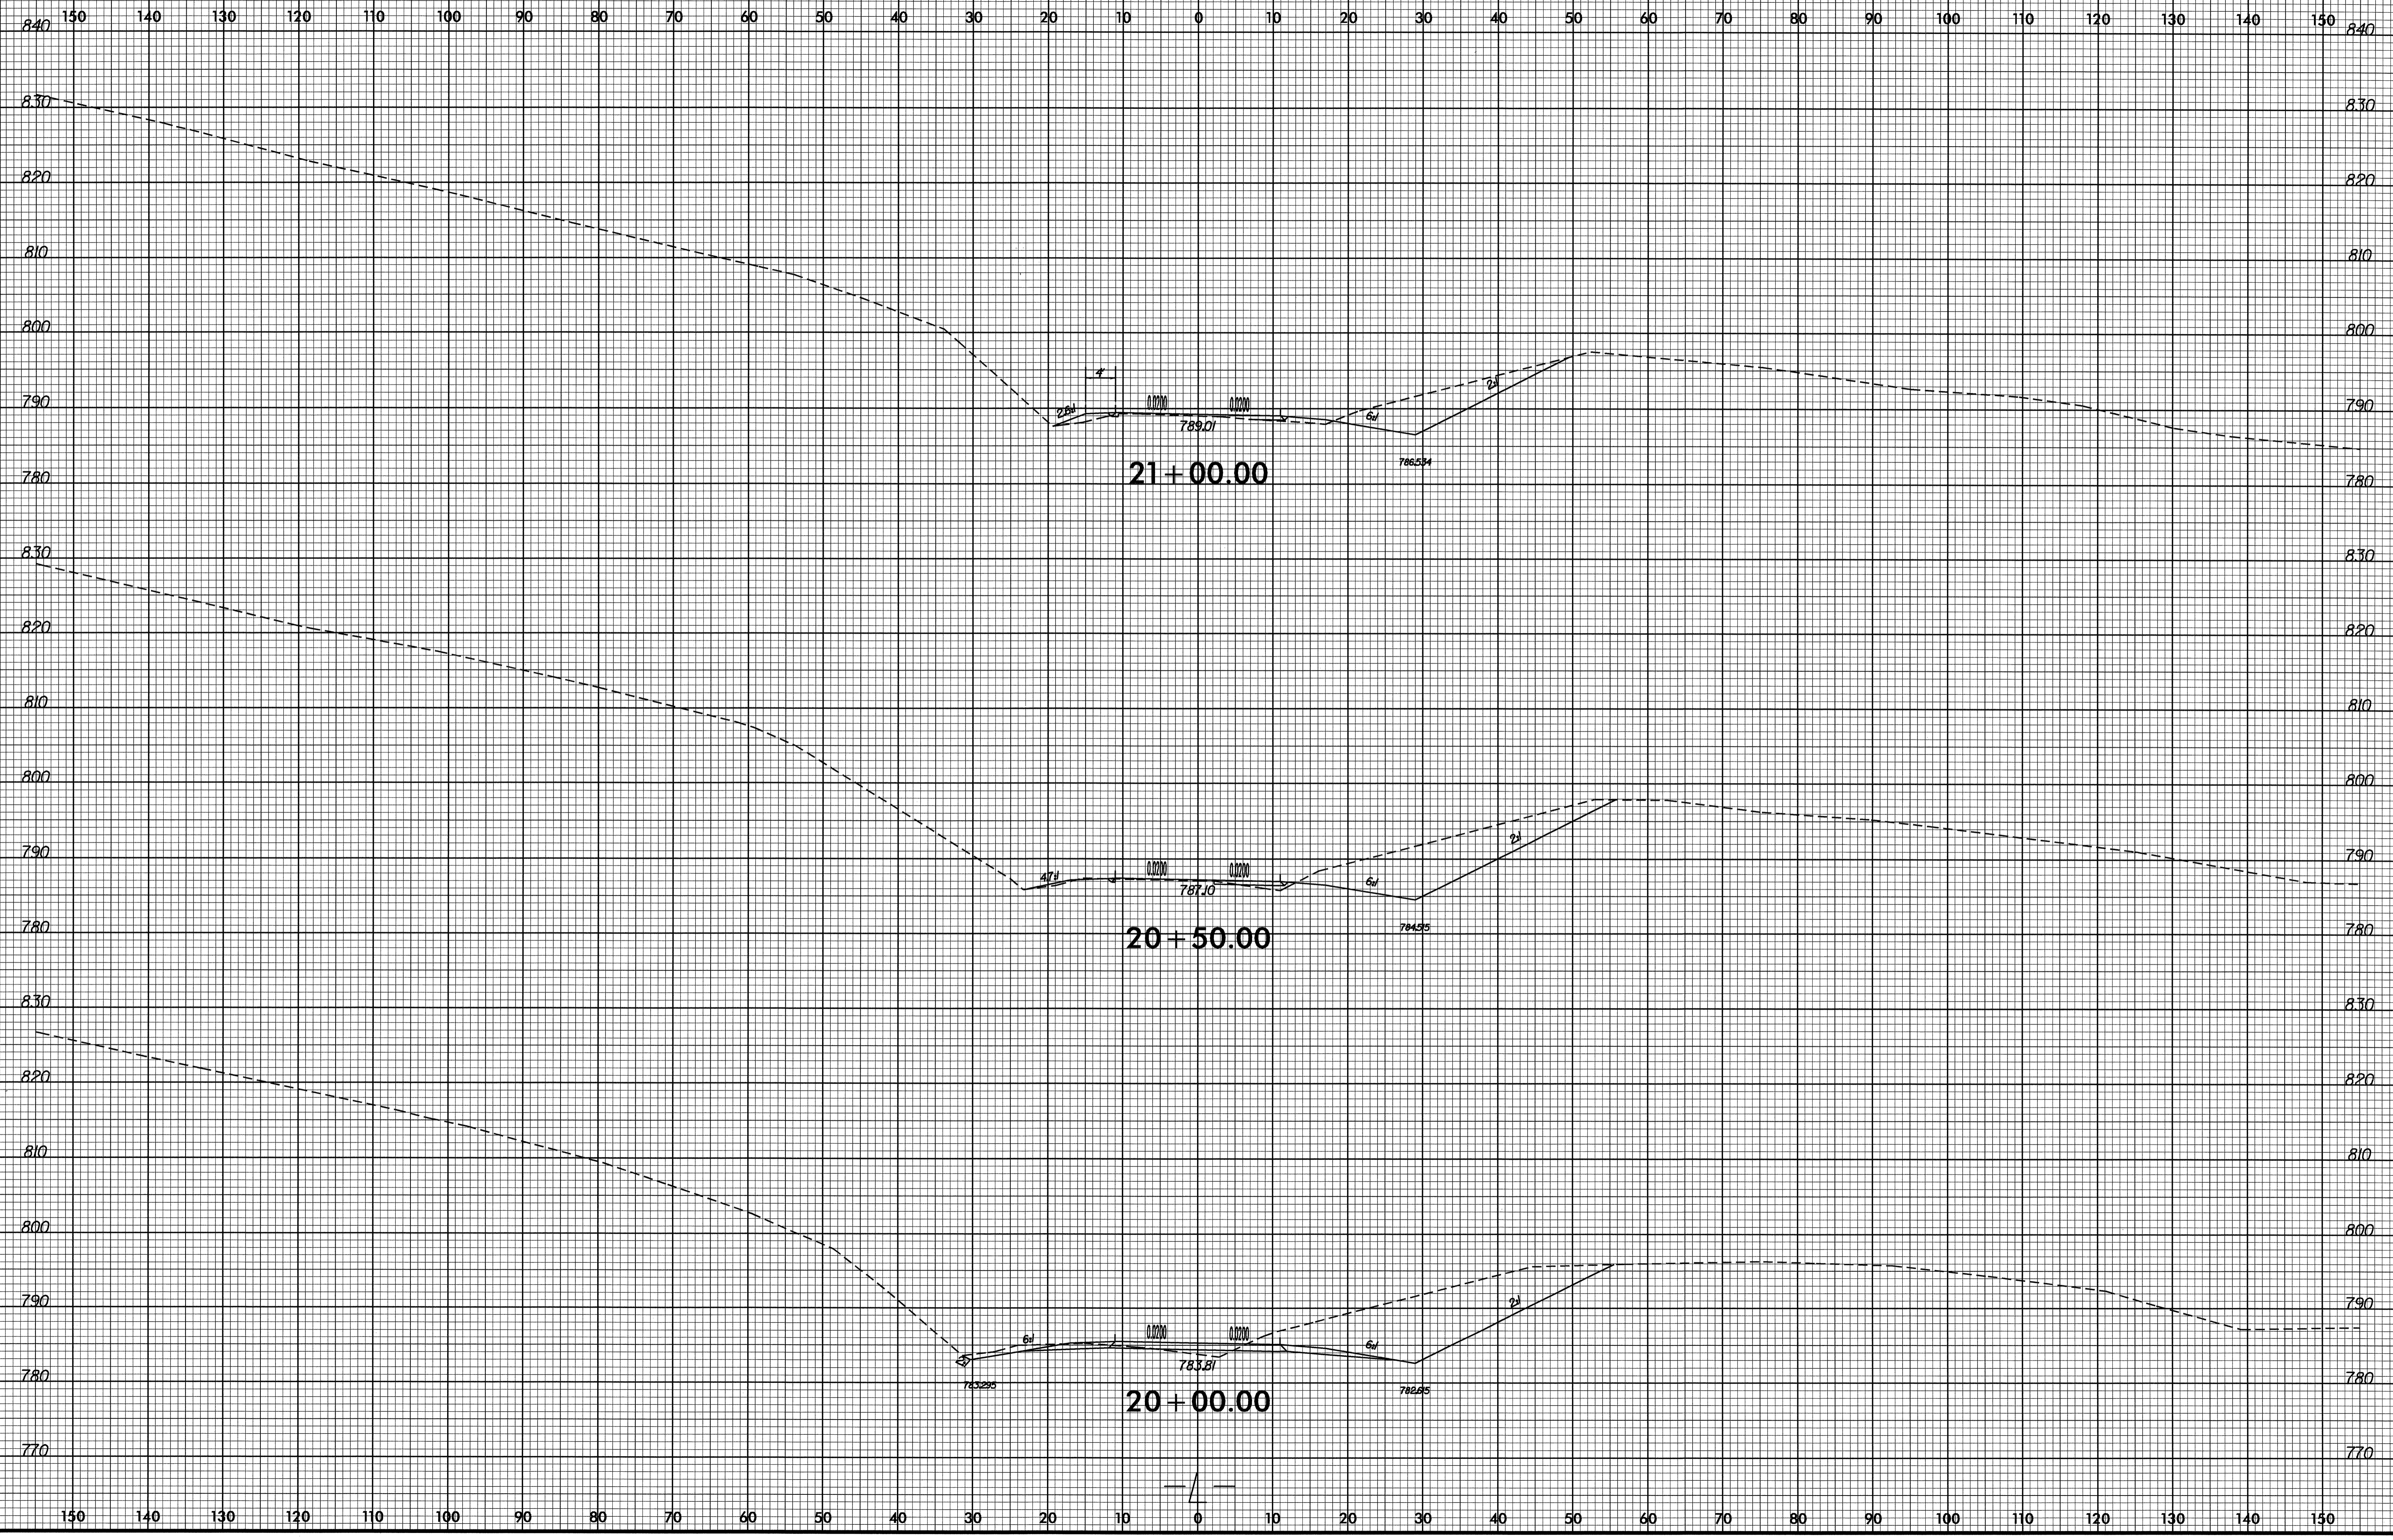


I4-SEP-2007 10:10  
8:33:59  
C:\PROJECTS\B-3697-X-7.dwg  
xsc.plt  
xsc.pcl



8/23/98

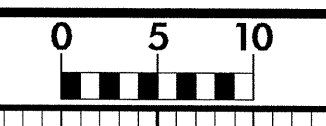

PROJ. REFERENCE NO.	SHEET NO.
B-3697	X-8

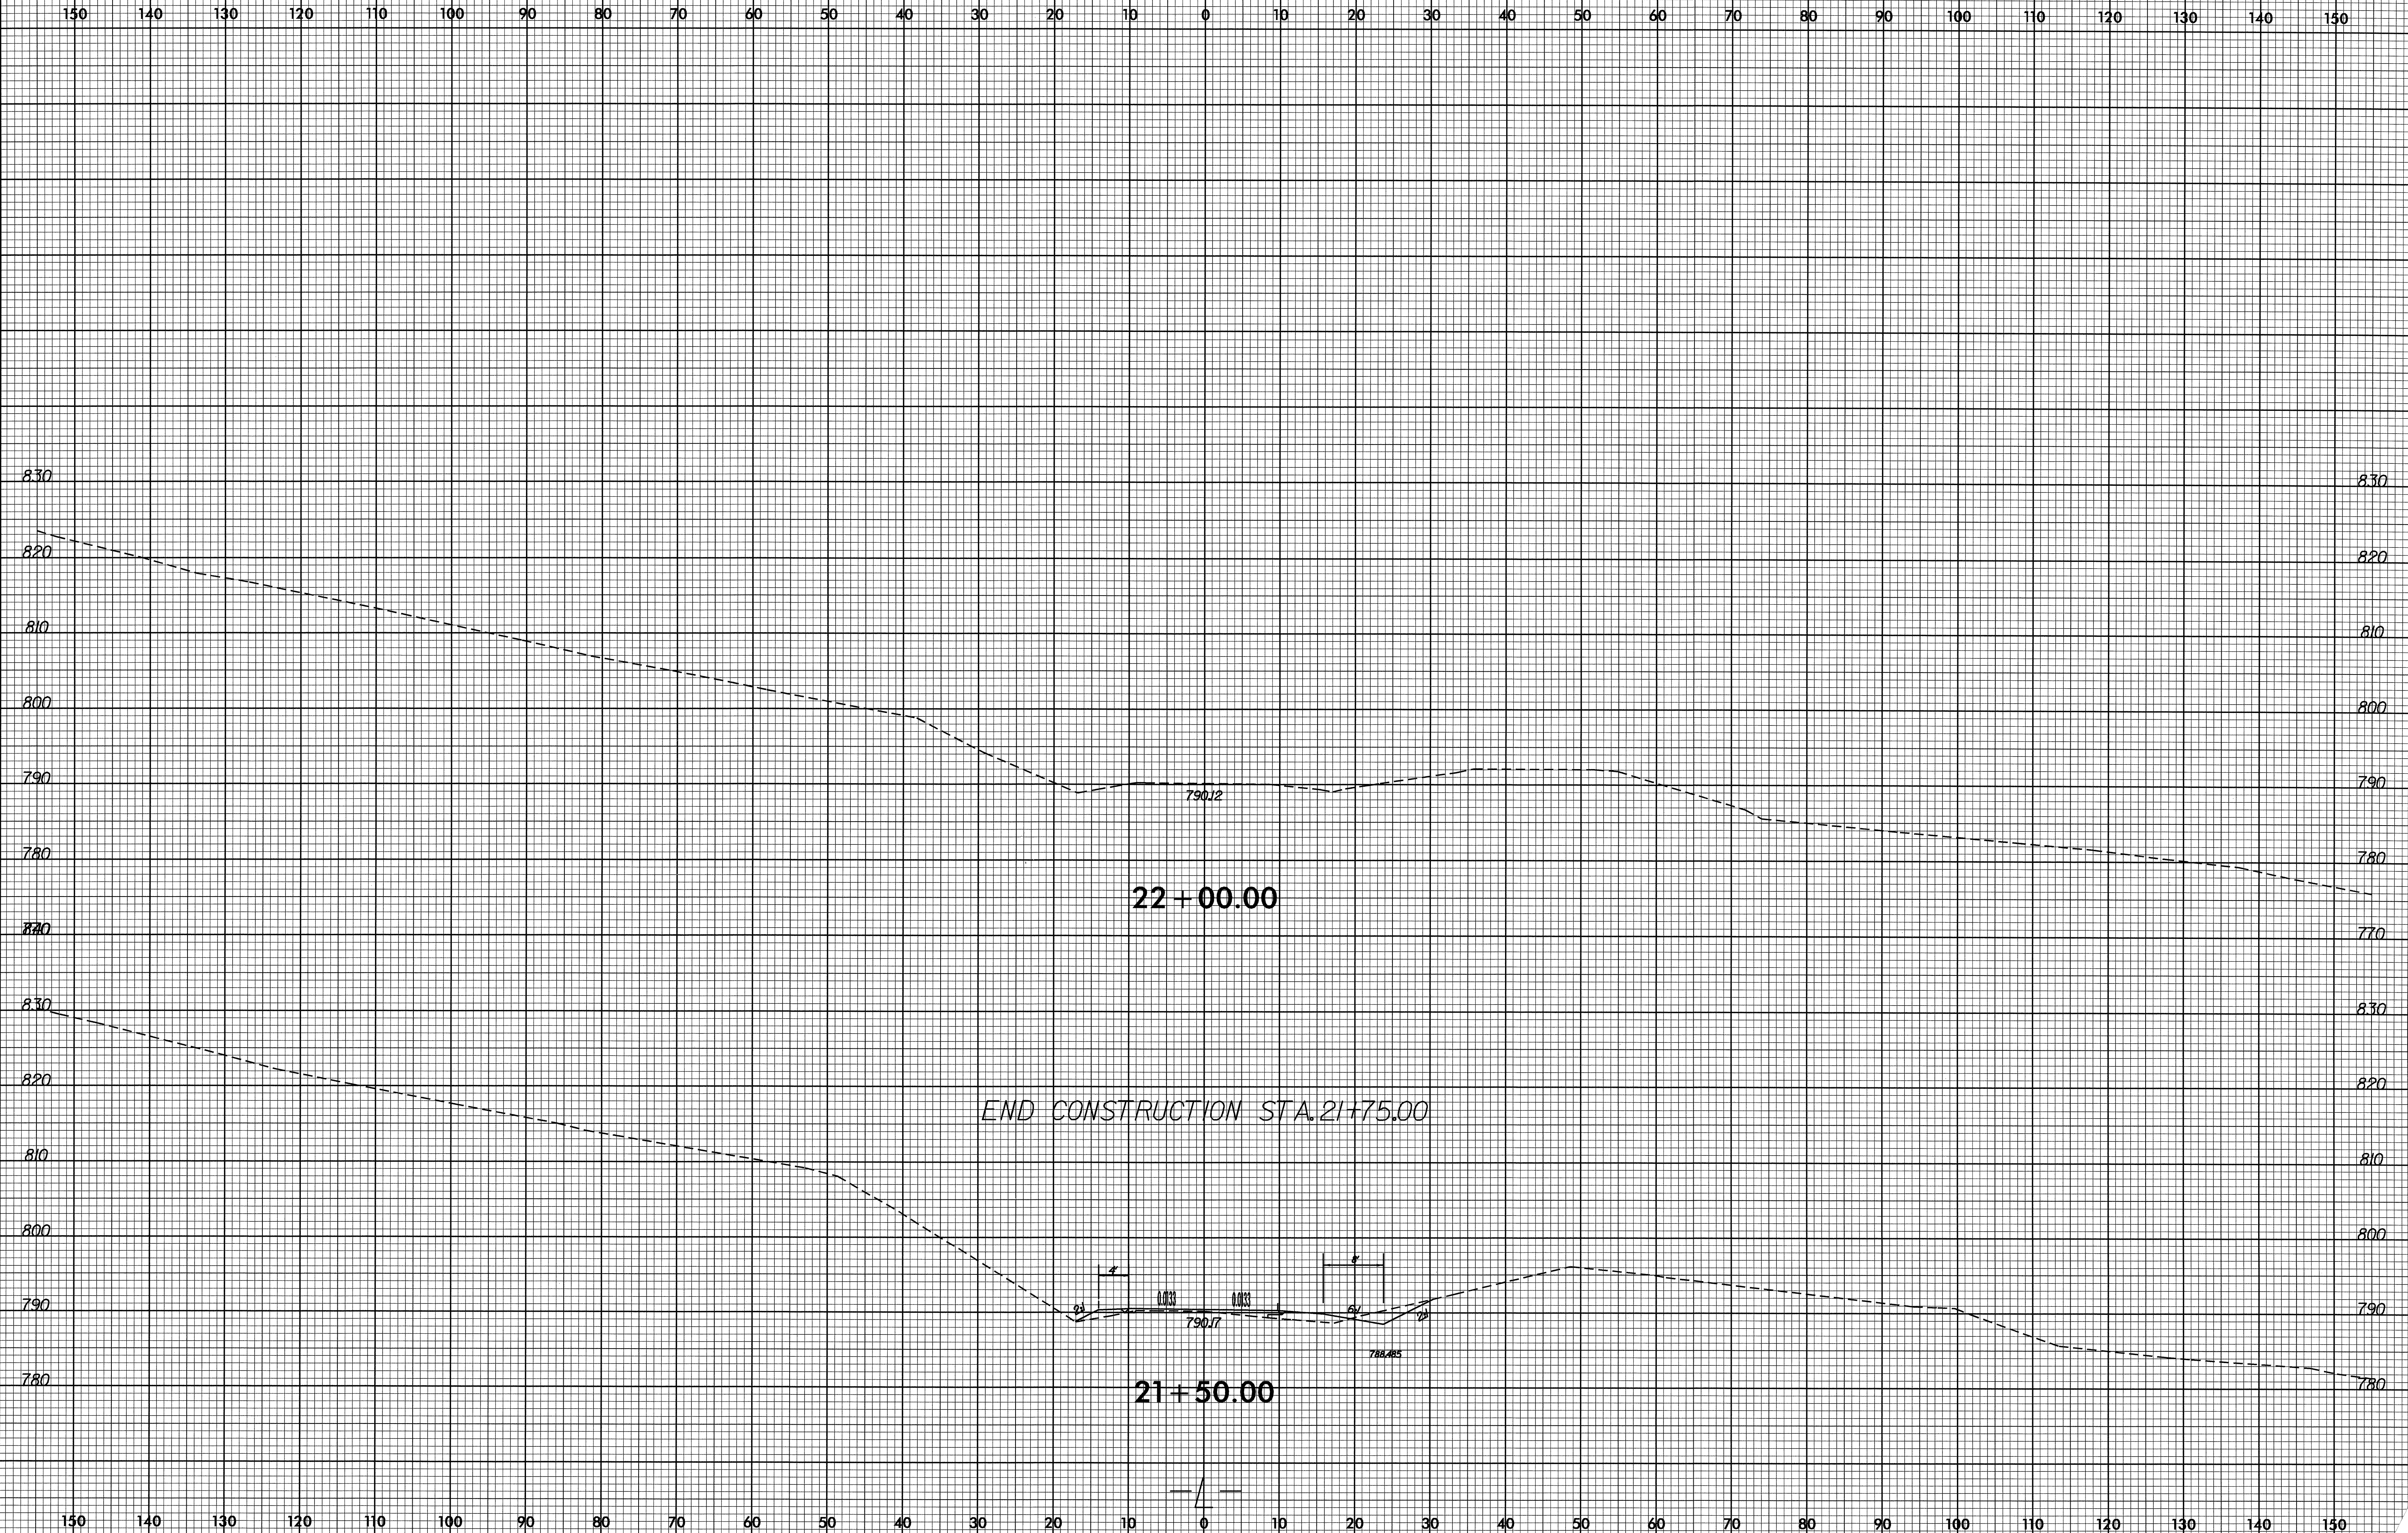

14-SEP-2007 10:40  
C:\PROJECTS\B-3697\rdj\_xsc\_xpl.dgn