





8/23/99

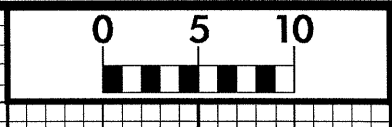


PROJ. REFERENCE NO. B-4021	SHEET NO. X-1
-------------------------------	------------------

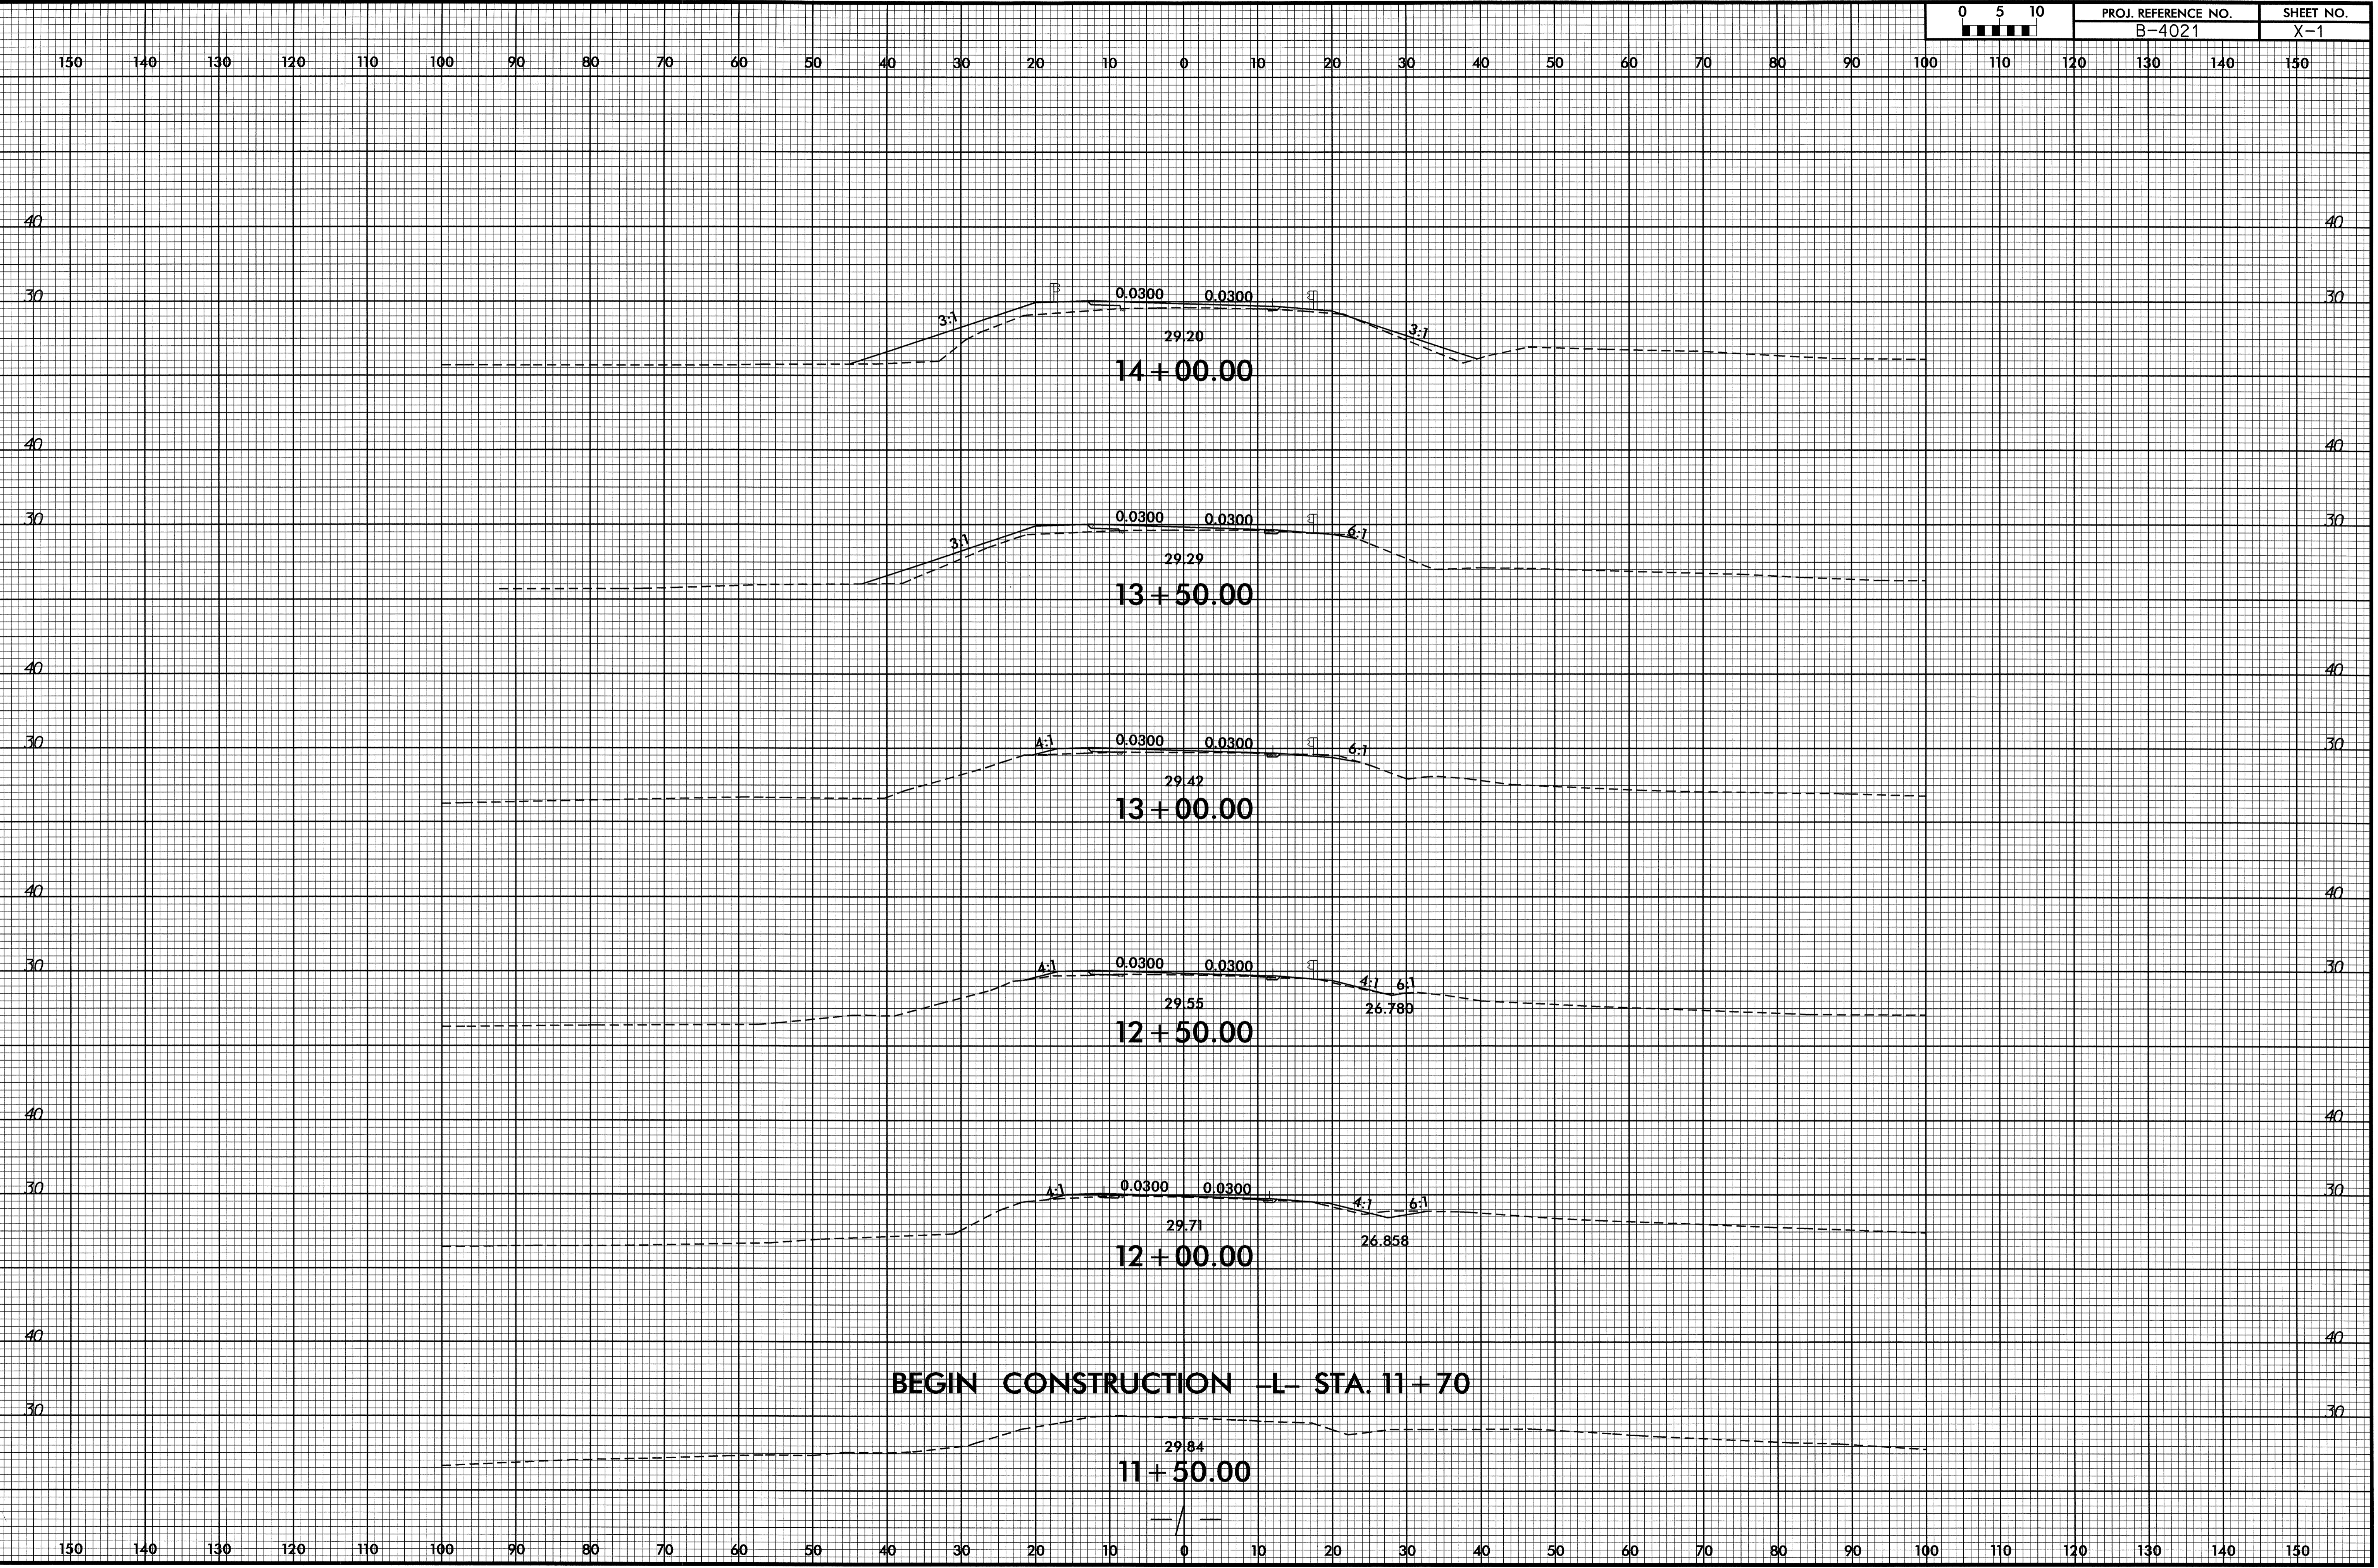


BEGIN CONSTRUCTION -L- STA. 11+70

6

29-AUG-2007 07:22  
53805874021.Rdy...  
4021.Rdy...  
4021.Rdy...

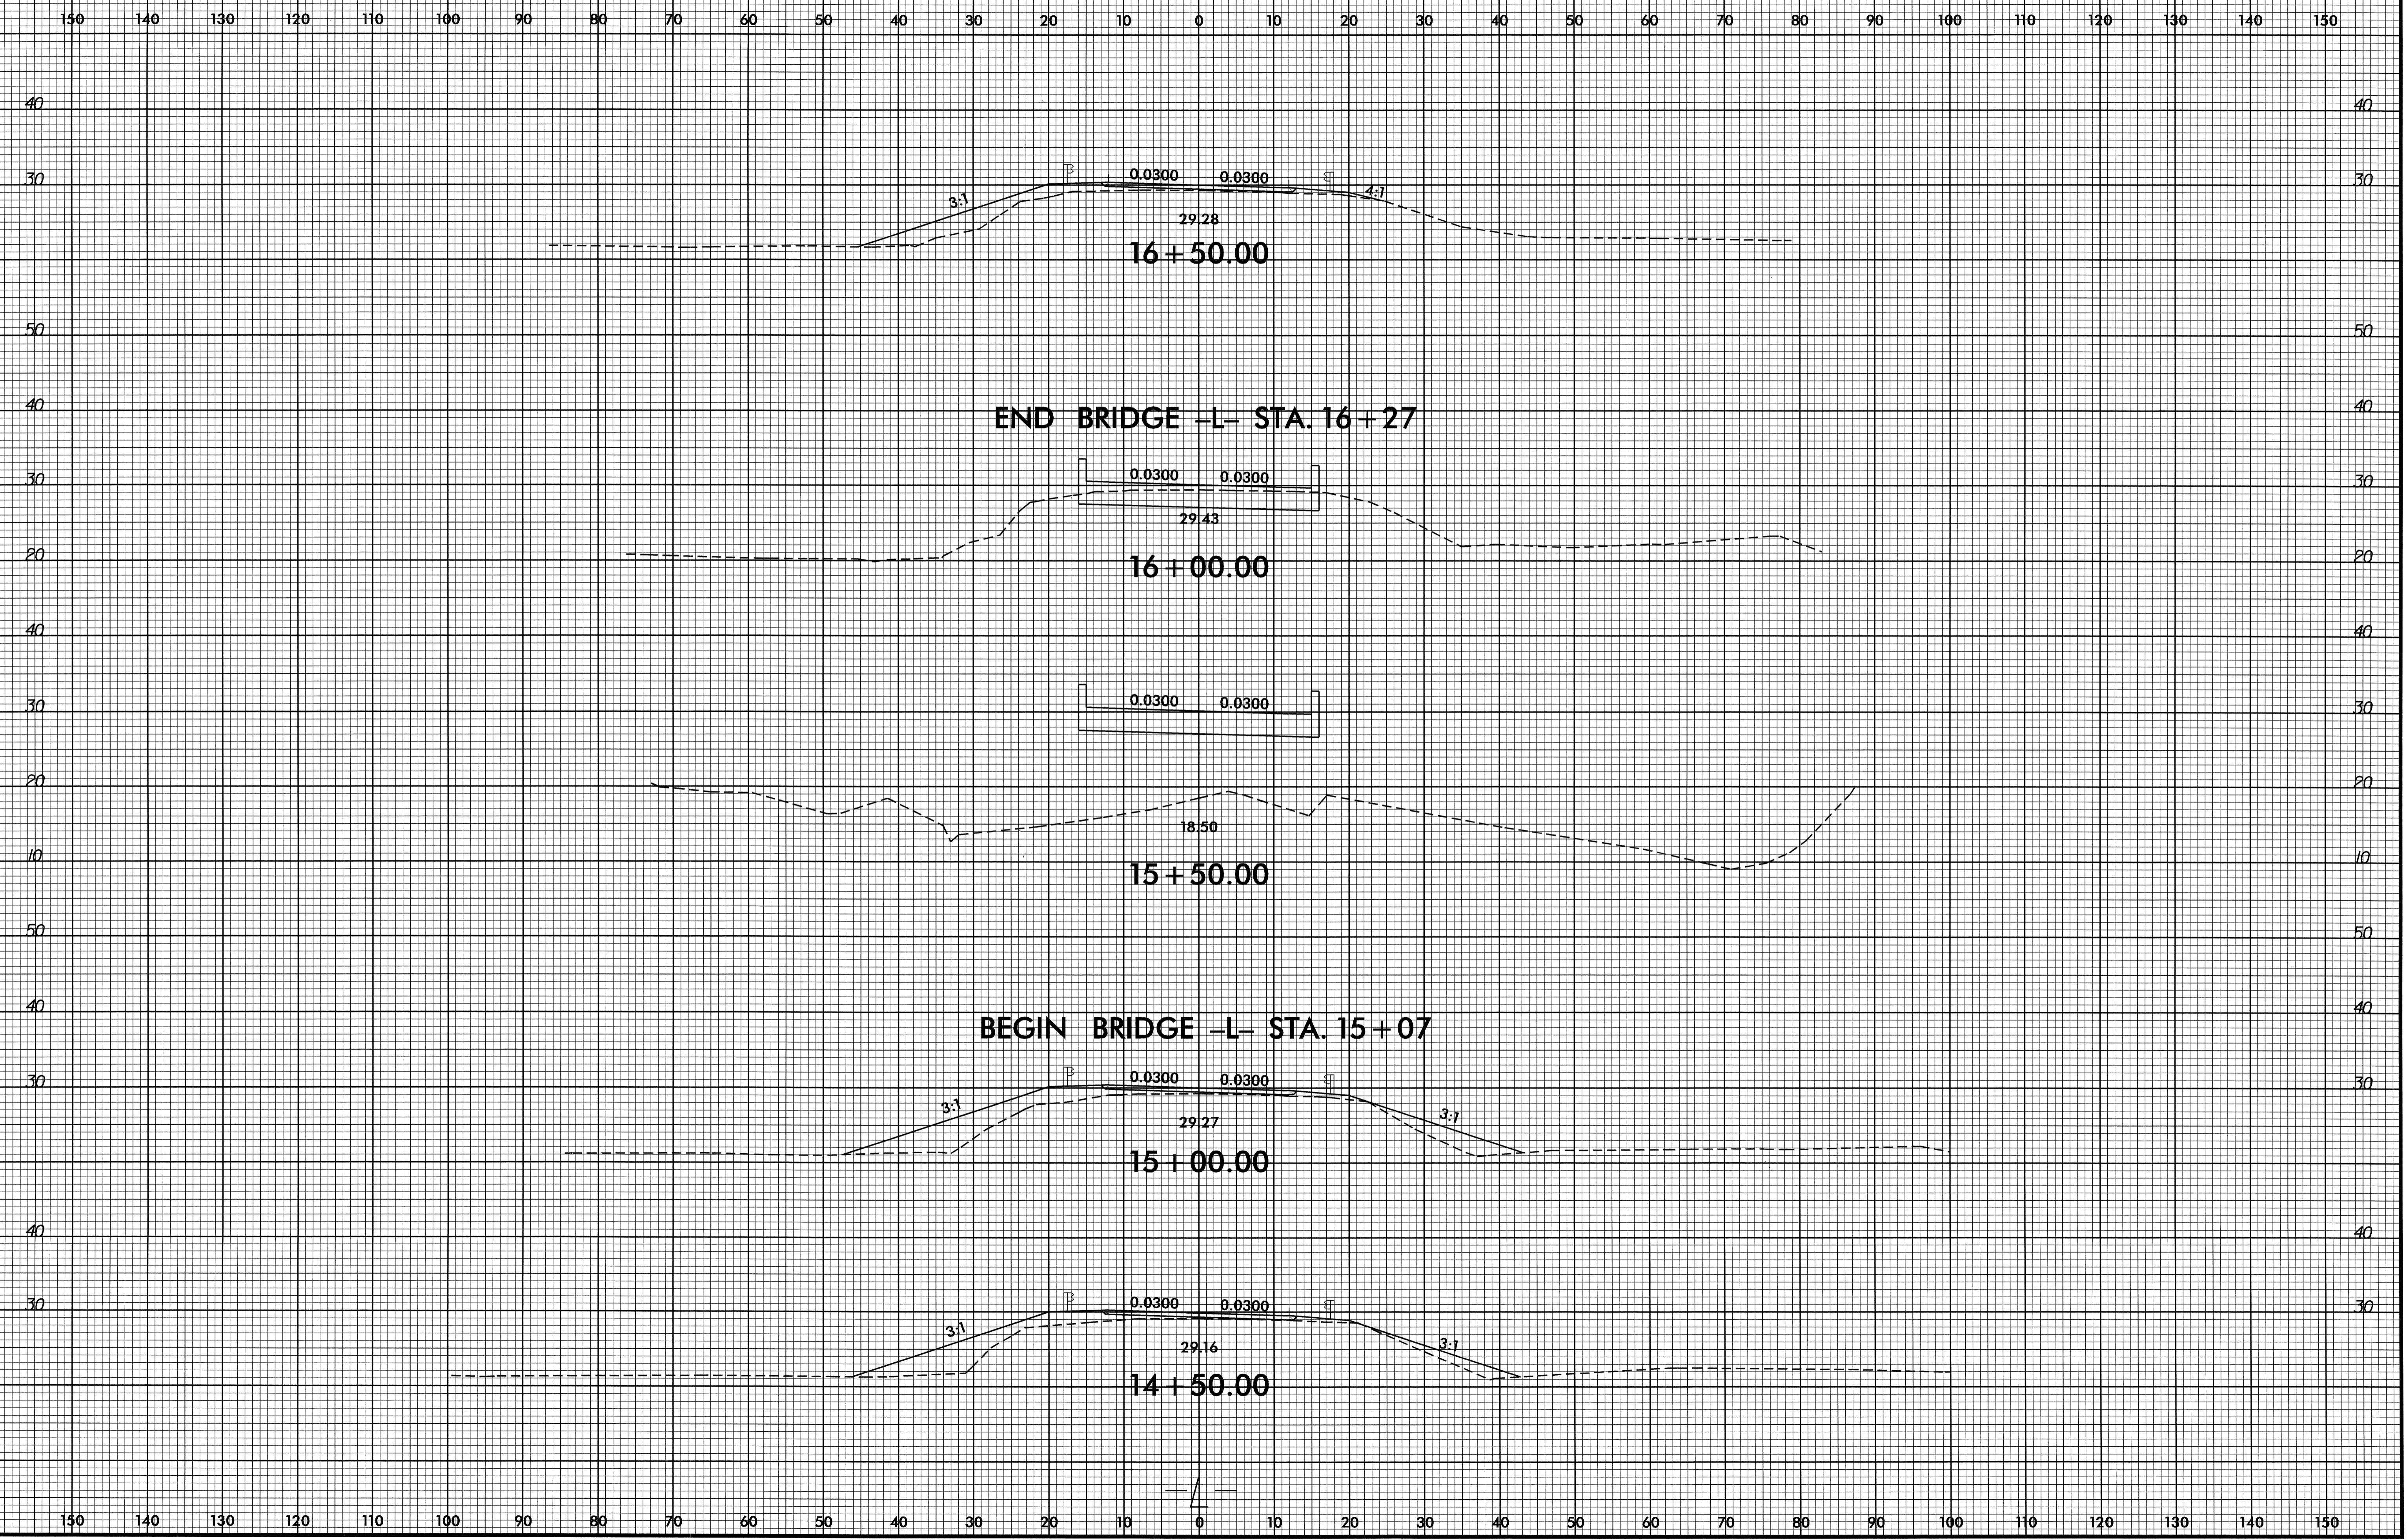


8/23/99

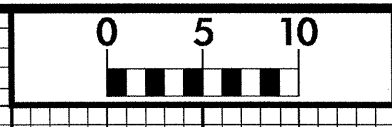

PROJ. REFERENCE NO. B-4021	SHEET NO. X-3
-------------------------------	------------------

150 140 130 120 110 100 90 80 70 60 50 40 30 20 10 0 10 20 30 40 50 60 70 80 90 100 110 120 130 140 150

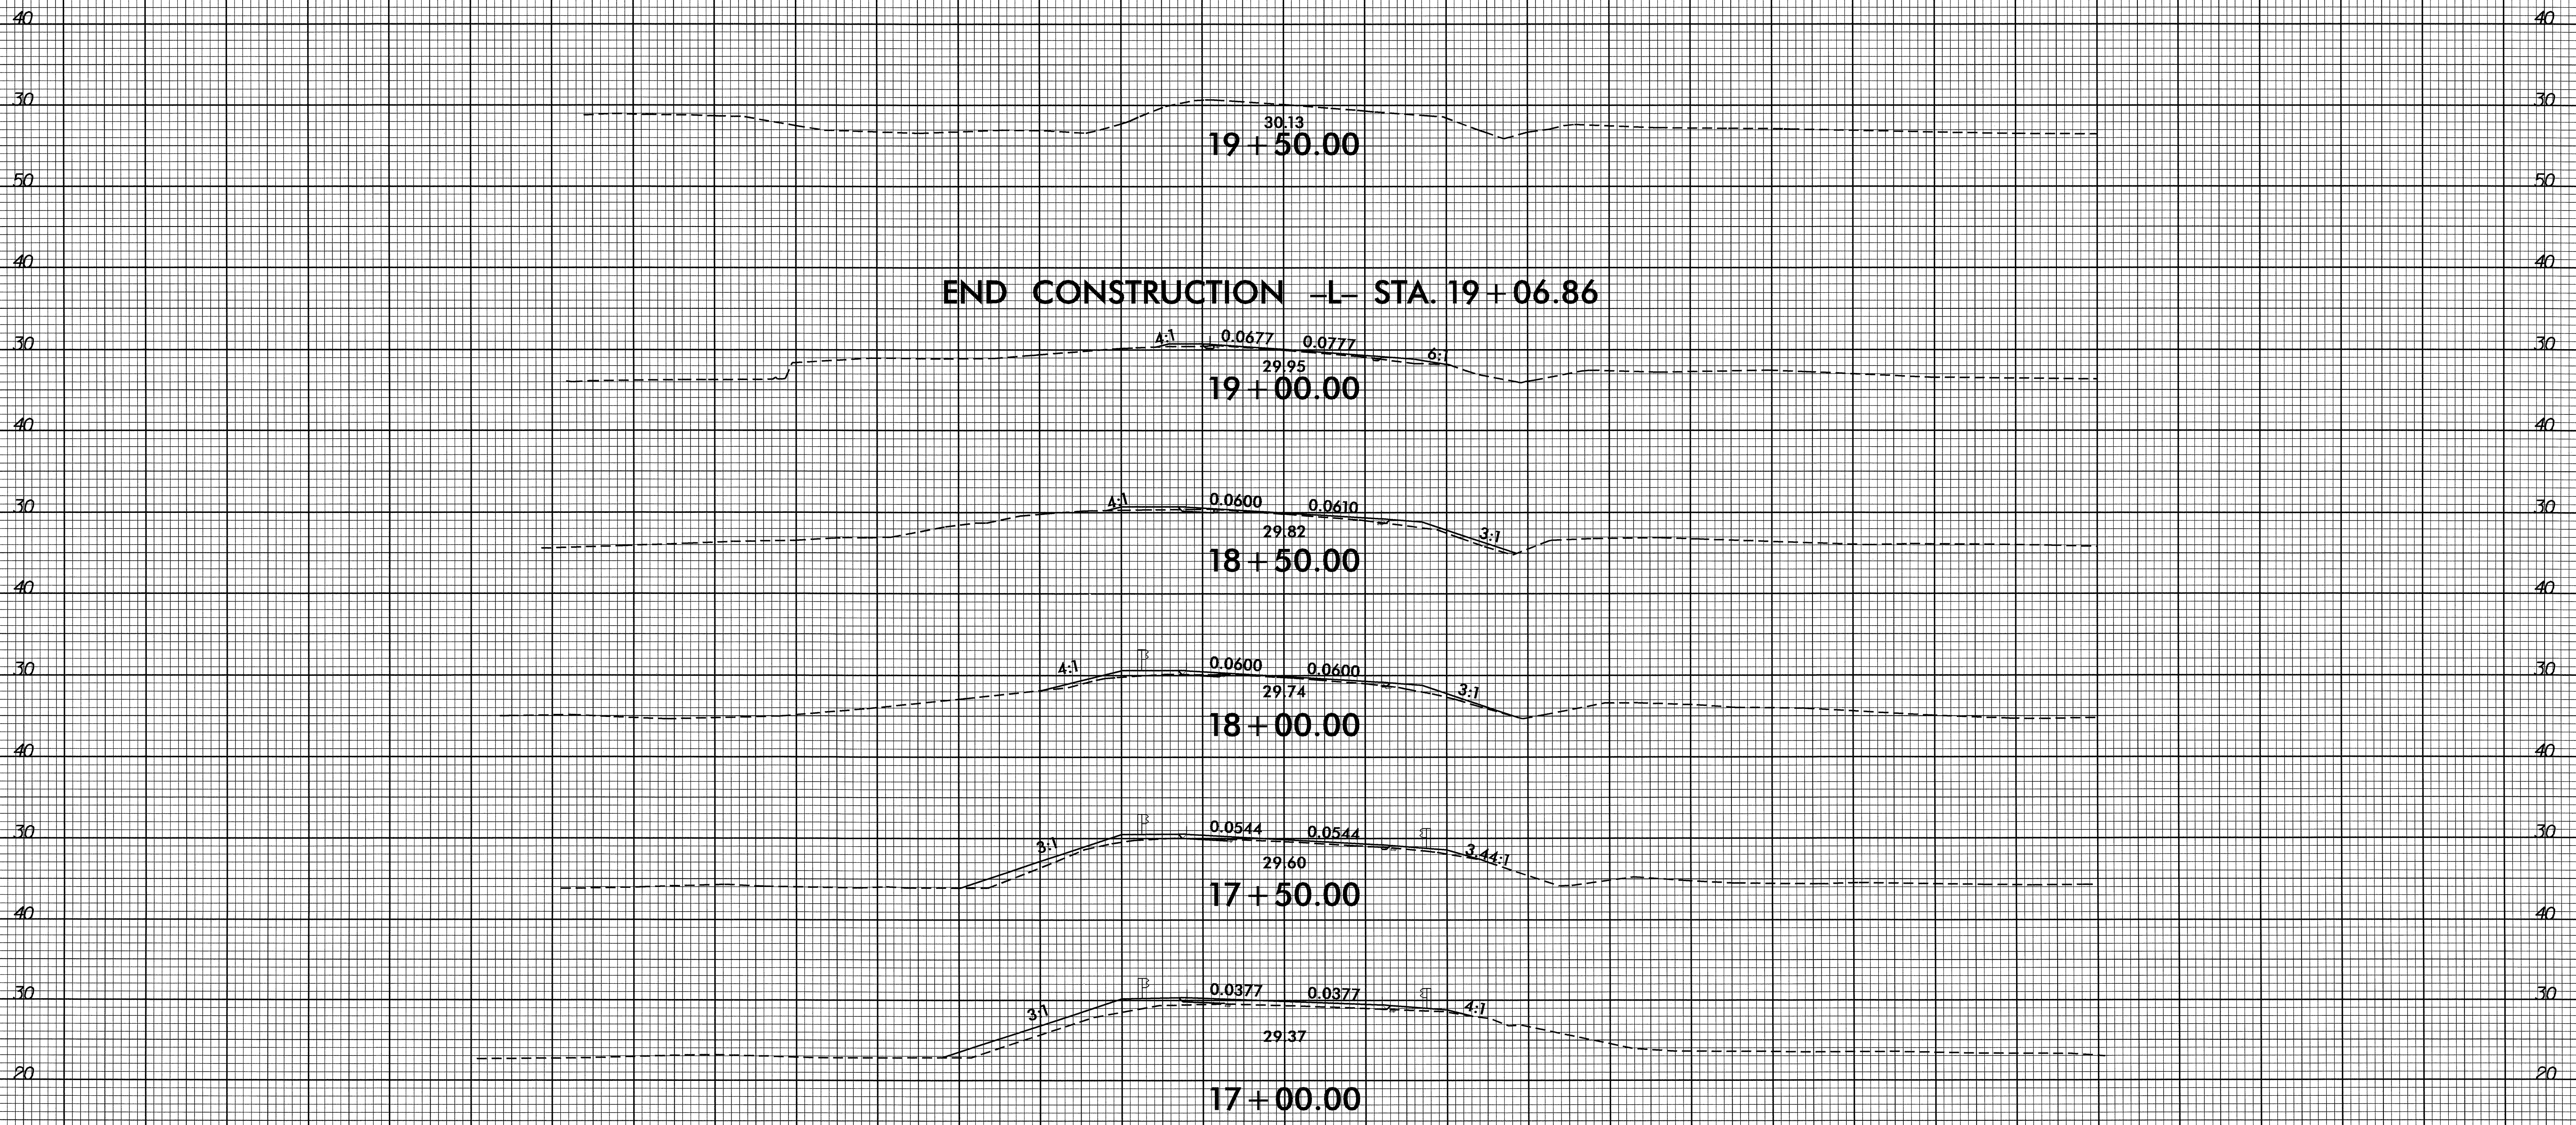

150 140 130 120 110 100 90 80 70 60 50 40 30 20 10 0 10 20 30 40 50 60 70 80 90 100 110 120 130 140 150

26-NOV-2007 13:26  
 44.80 D:\PROJECTS\B-4021.Rdy-xp1.1.dgn  
 44.80 D:\PROJECTS\B-4021.X-3