





8/23/99

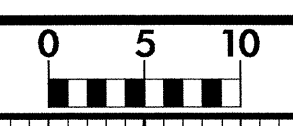


PROJ. REFERENCE NO.	SHEET NO.
B-3019	X-1

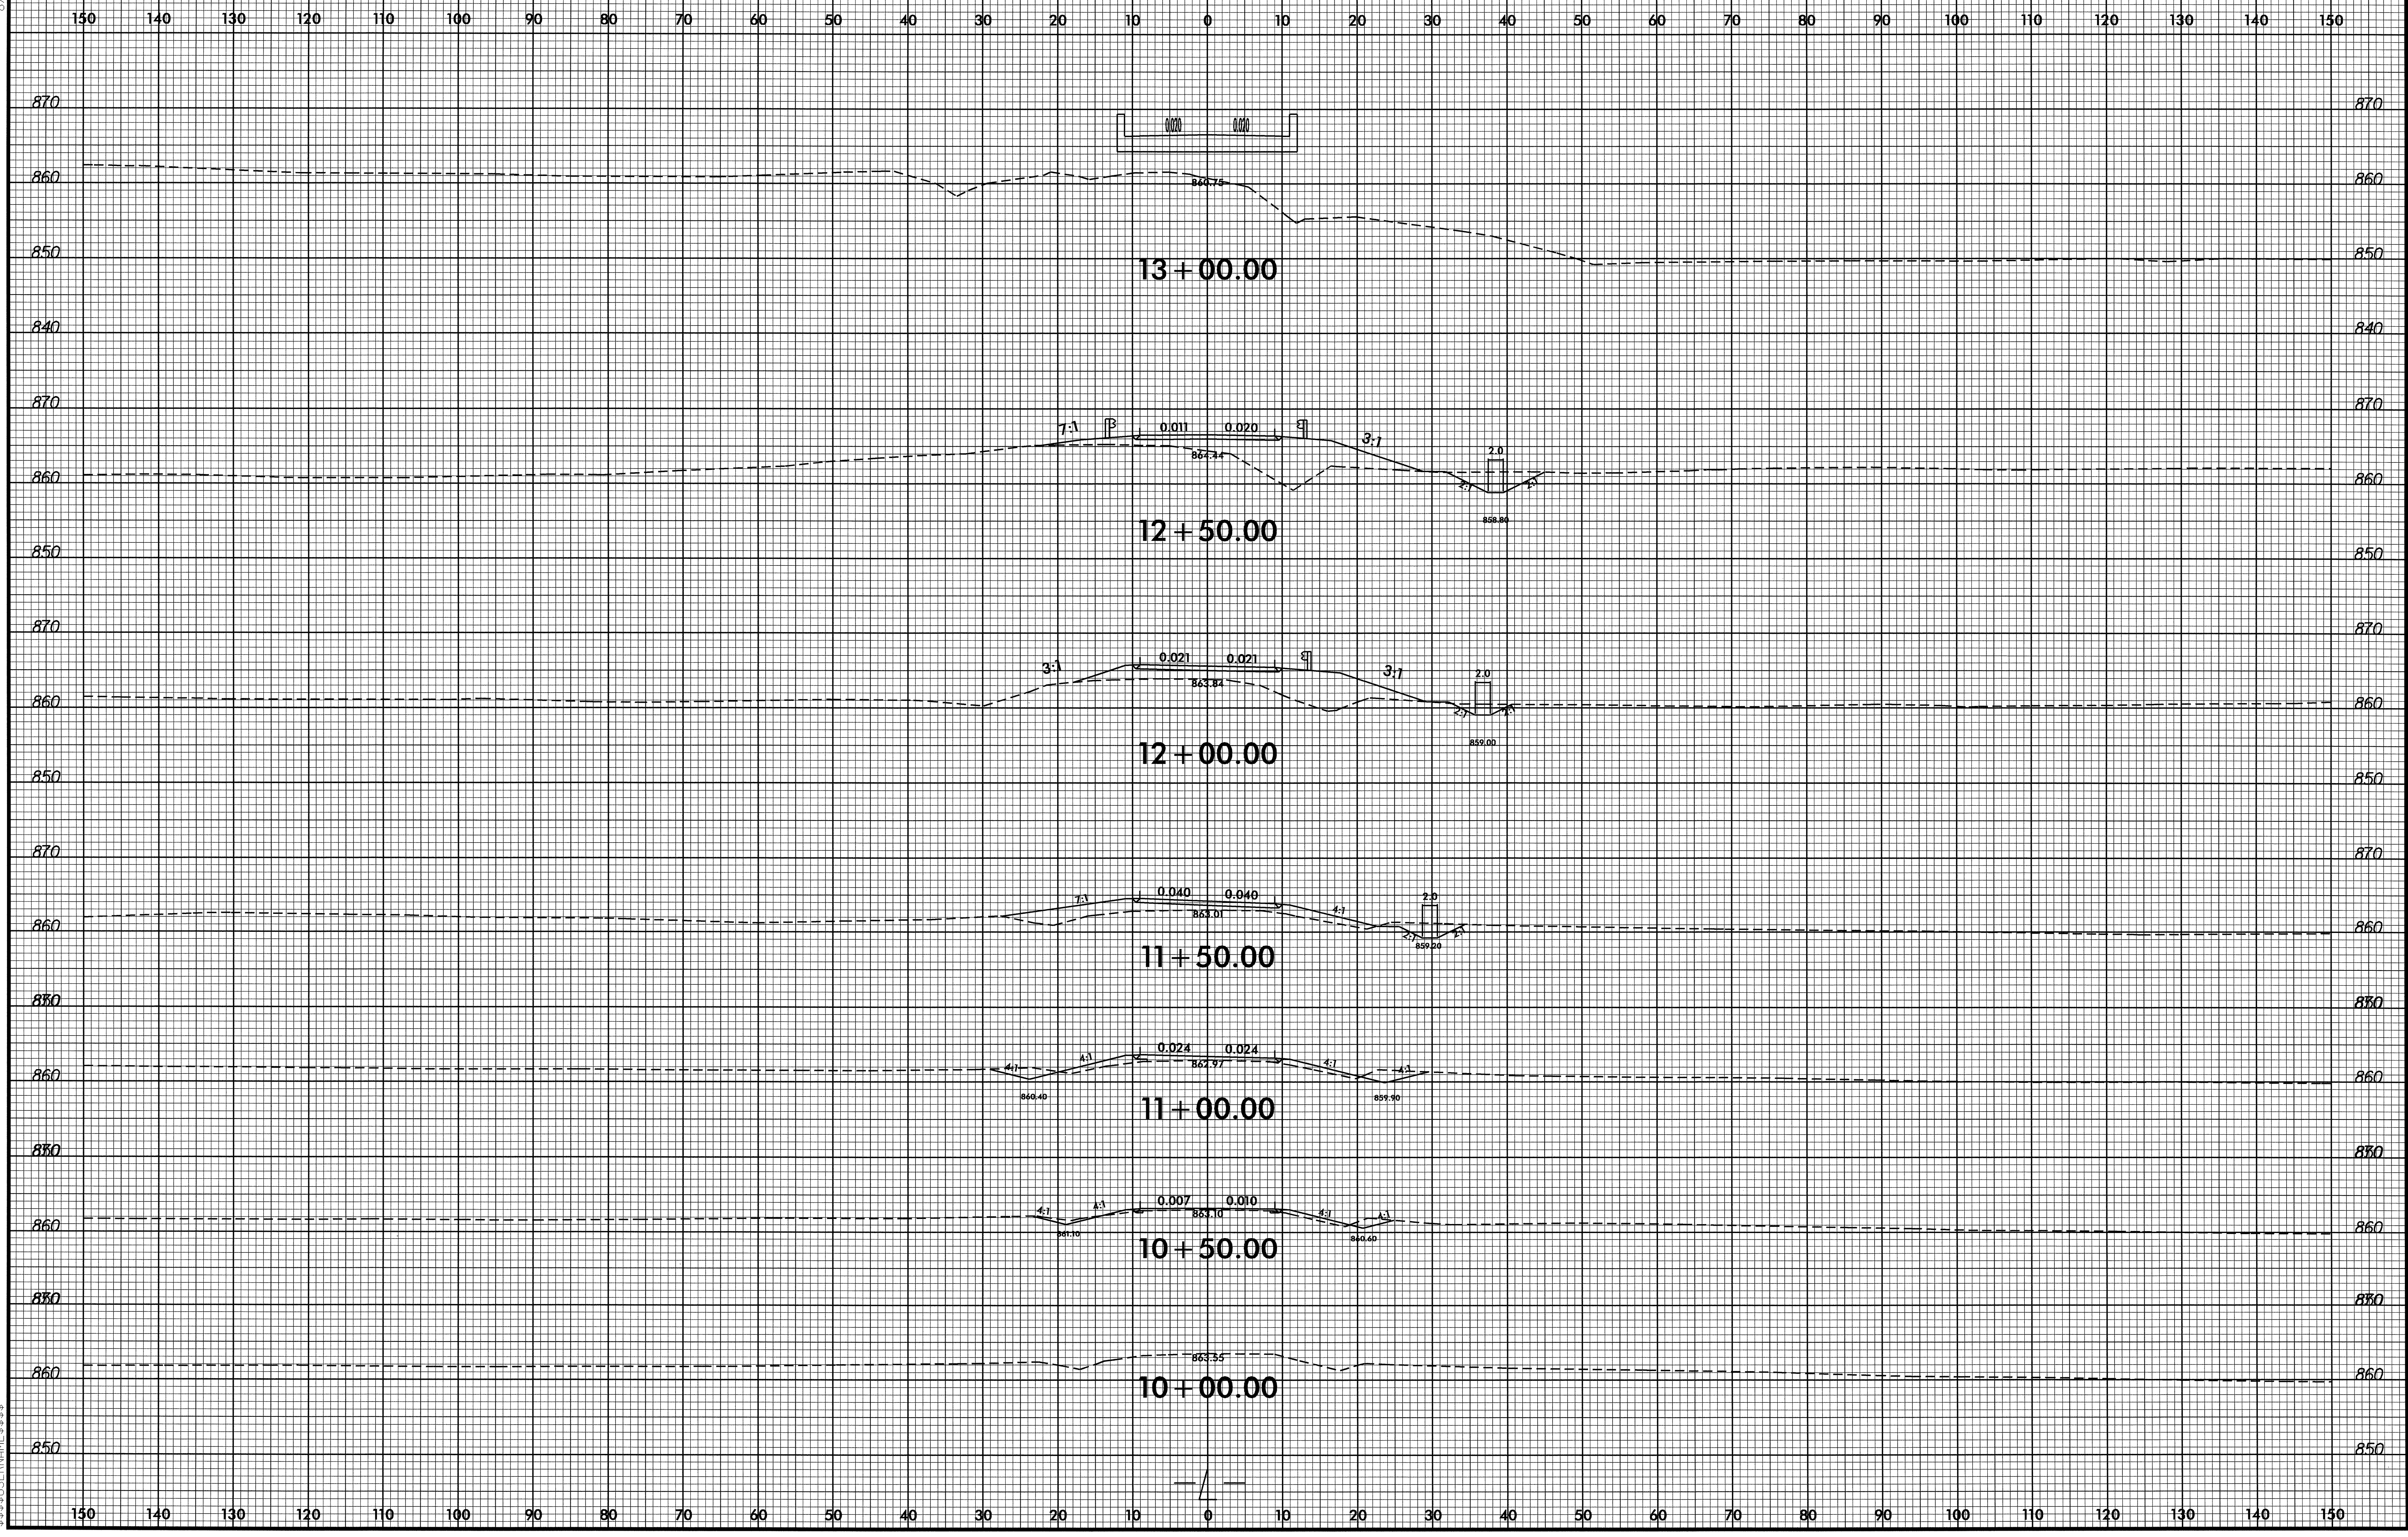


B:\DEC-2007\1359\_b-3019\_rdy\_1.xpl.dgn  
\$\$\$\$\$USERNAME\$\$\$\$\$

8/23/99

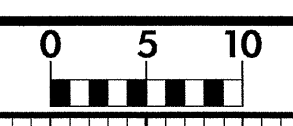

PROJ. REFERENCE NO.	SHEET NO.
B-3019	x-2

150 140 130 120 110 100 90 80 70 60 50 40 30 20 10 0 10 20 30 40 50 60 70 80 90 100 110 120 130 140 150

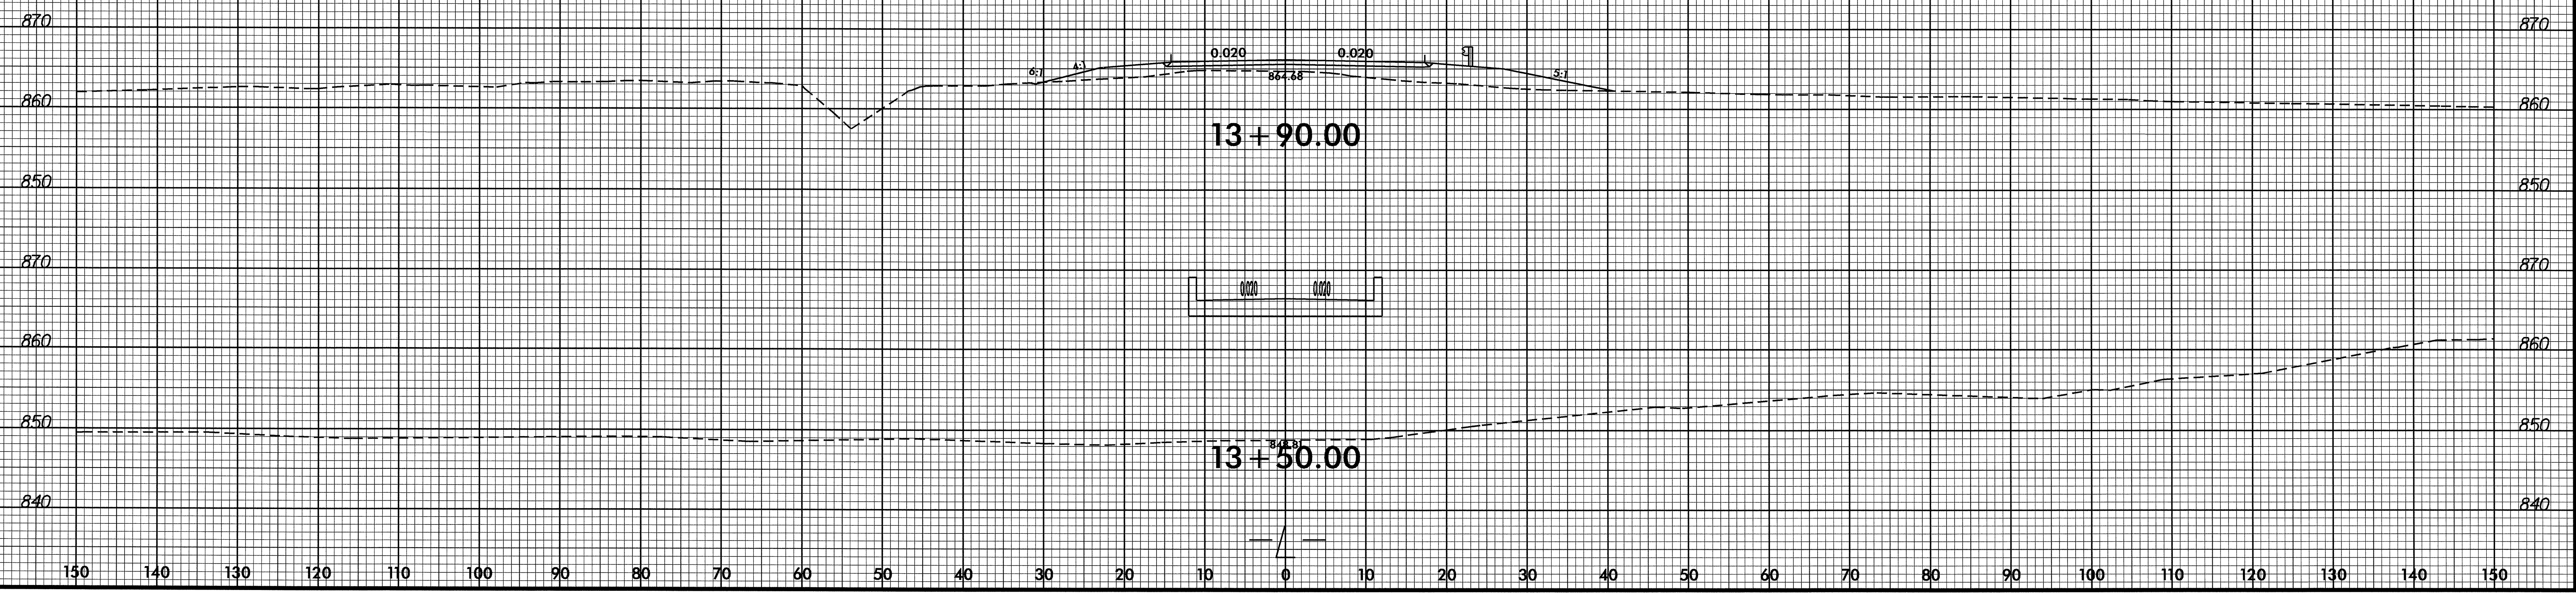


B:\FC-2007\3599\_b-3019\_rdy\_1\_xpl.dgn  
 \$\$\$USERNAME\$\$\$

8/23/99




PROJ. REFERENCE NO.	SHEET NO.
B-3019	X-3

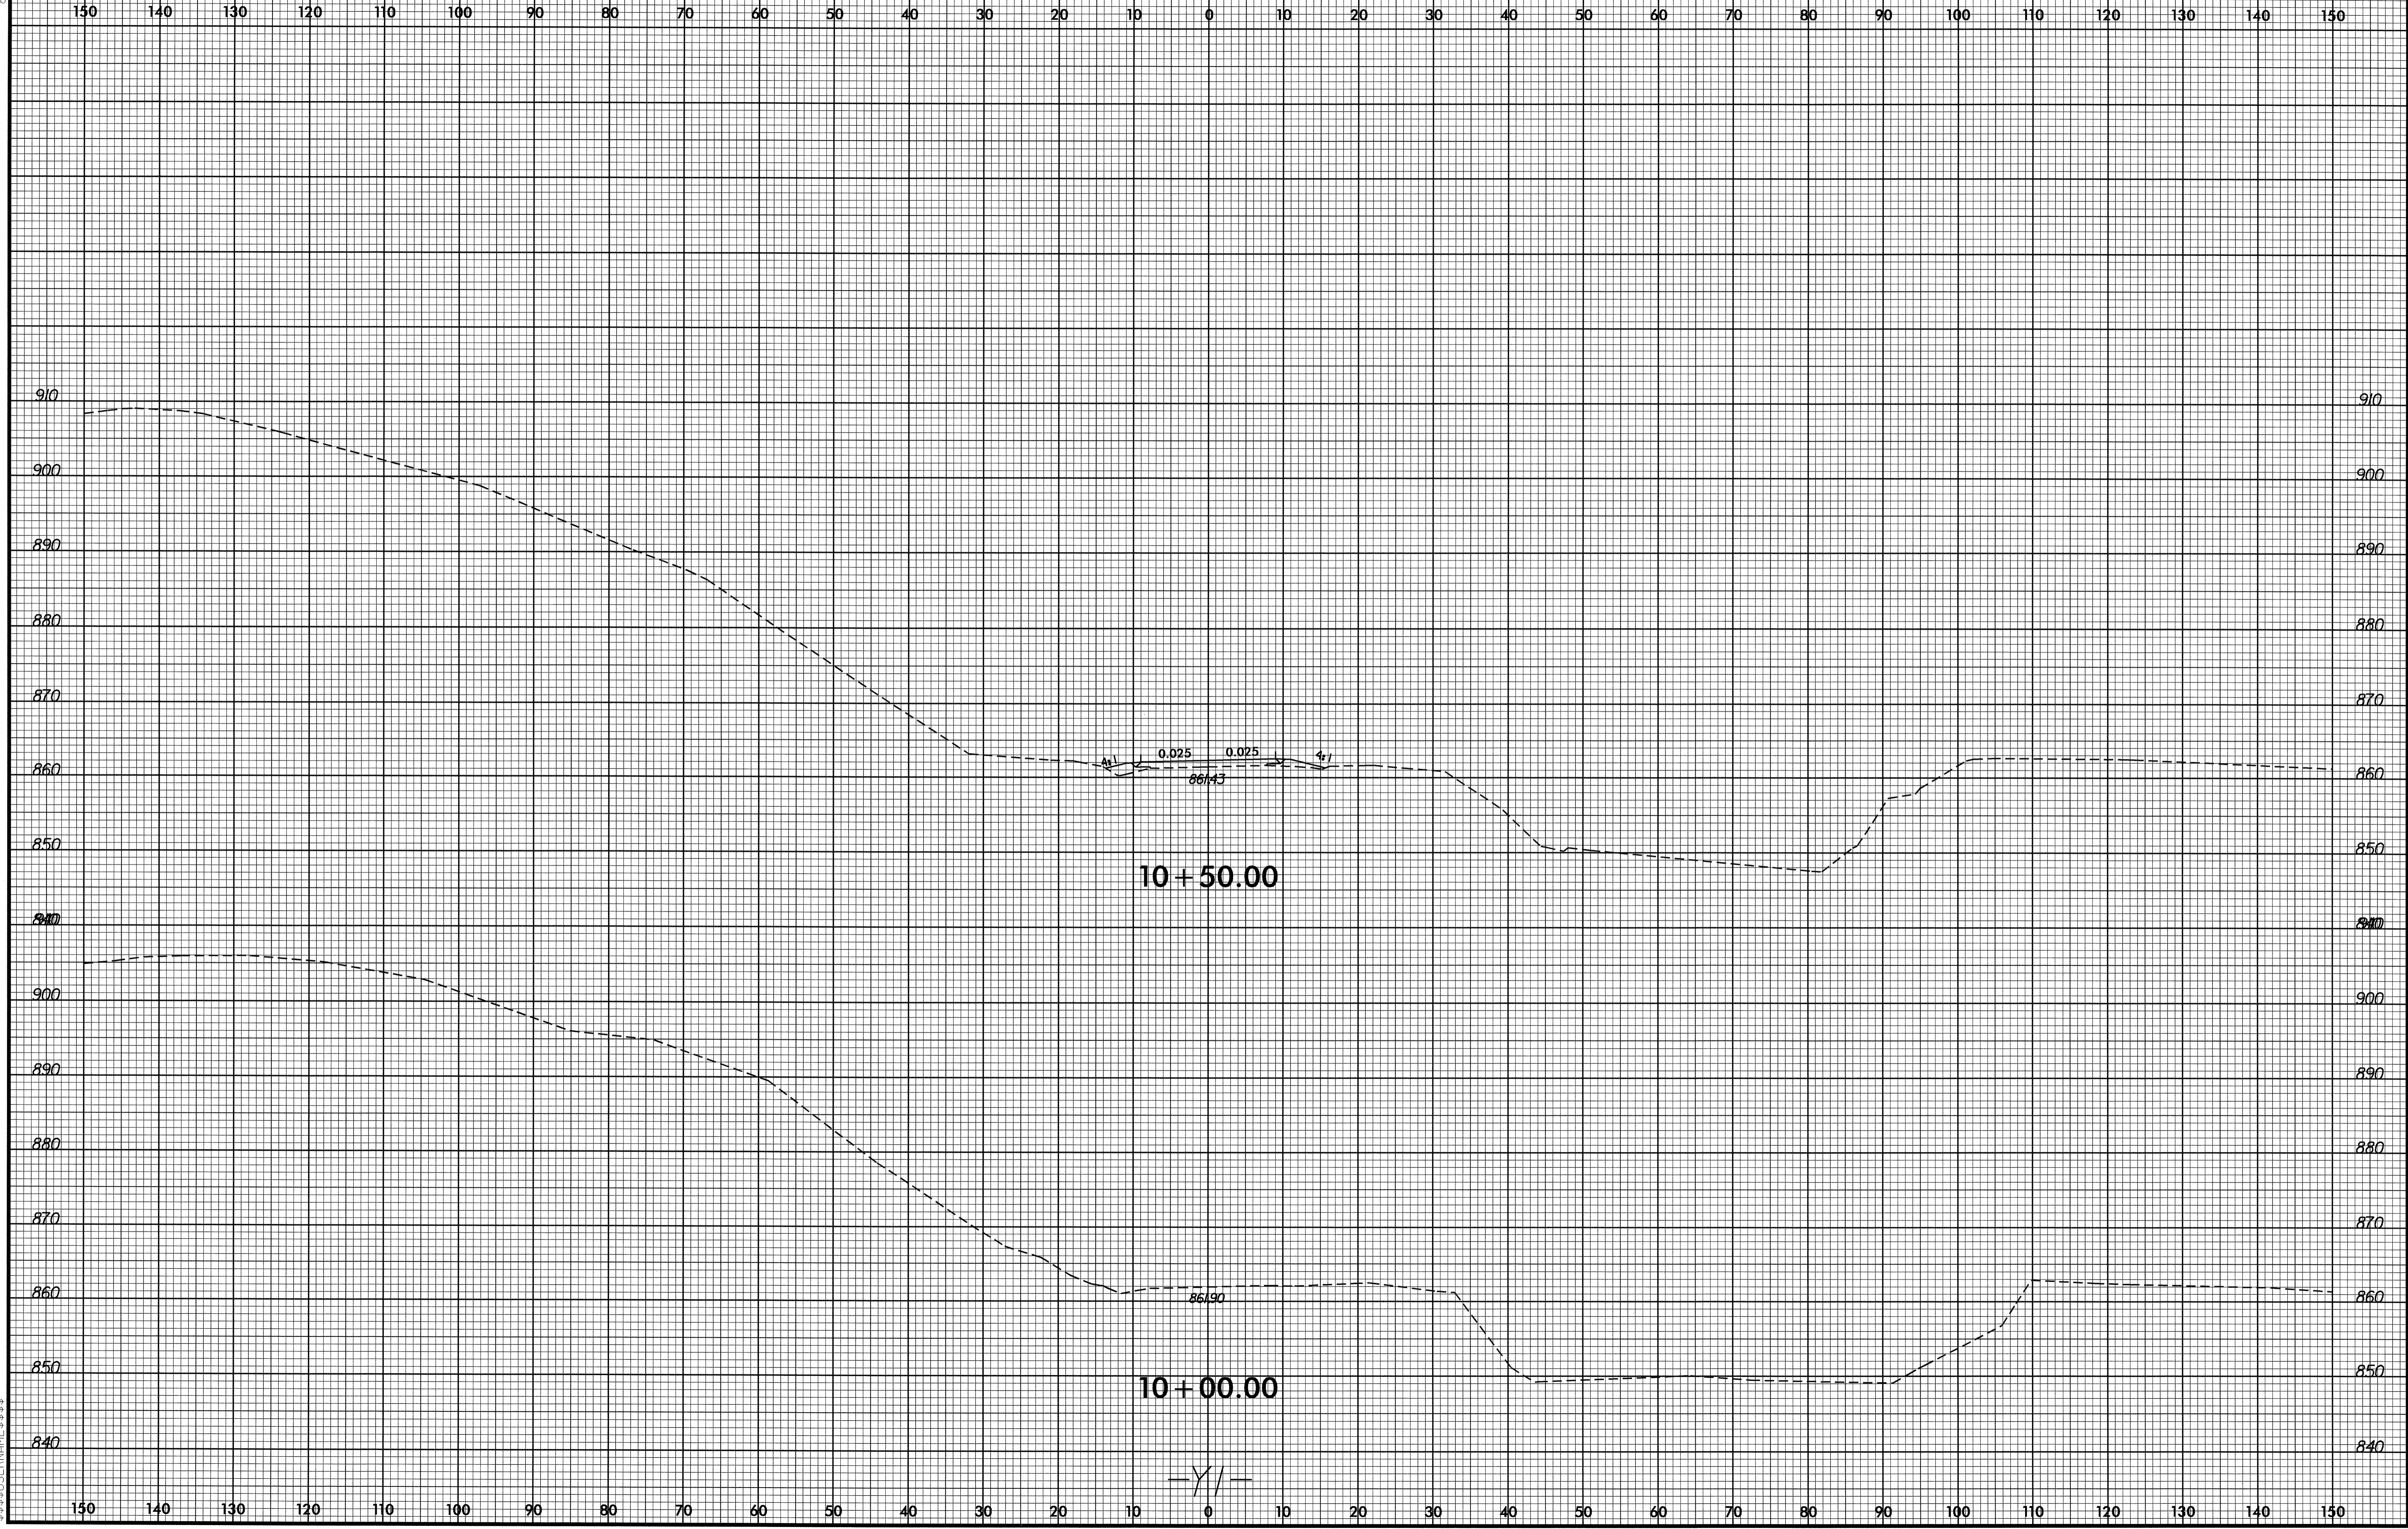


8-DEC-2007 13:59  
8338705594283  
8338705594283

8/23/99

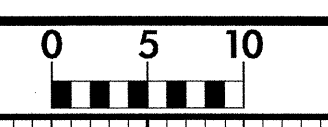


PROJ. REFERENCE NO.	SHEET NO.
B-3019	X-4

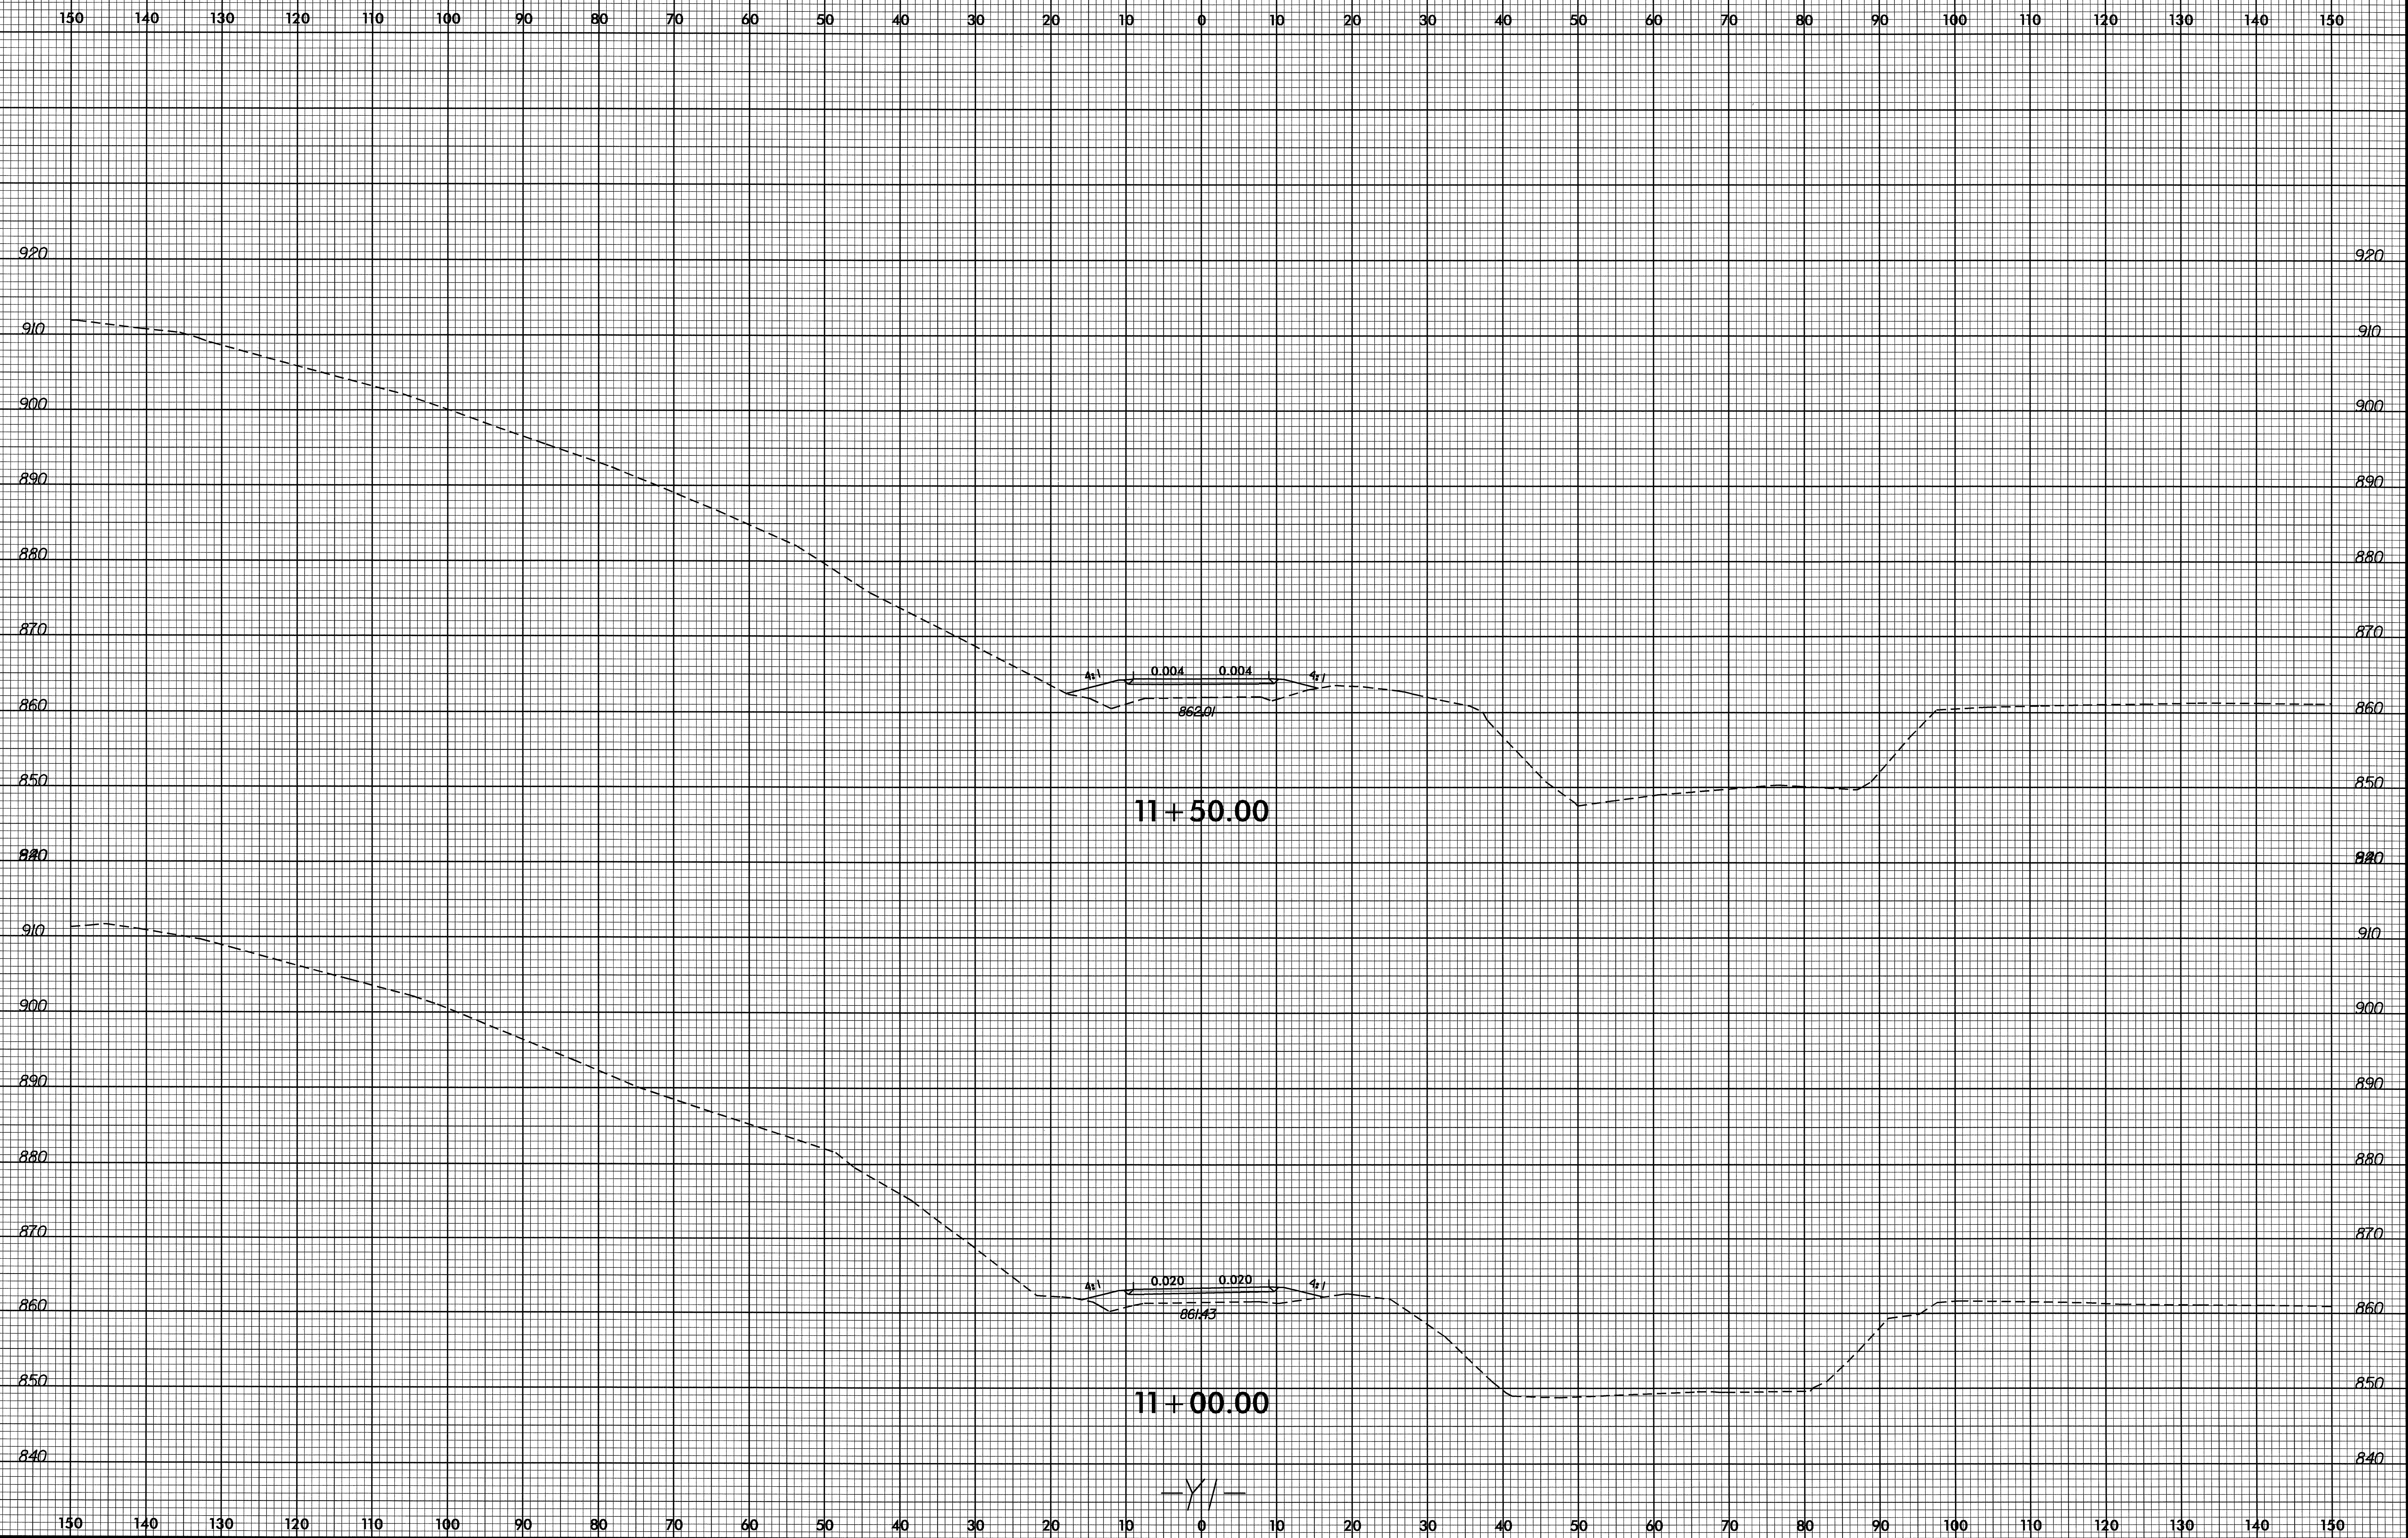


B:\DEC-2007\3559\33380\REFRAME\3338.dgn

8/23/99

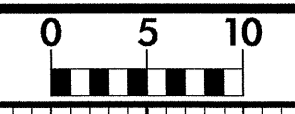

PROJ. REFERENCE NO.	SHEET NO.
B-3019	X-5

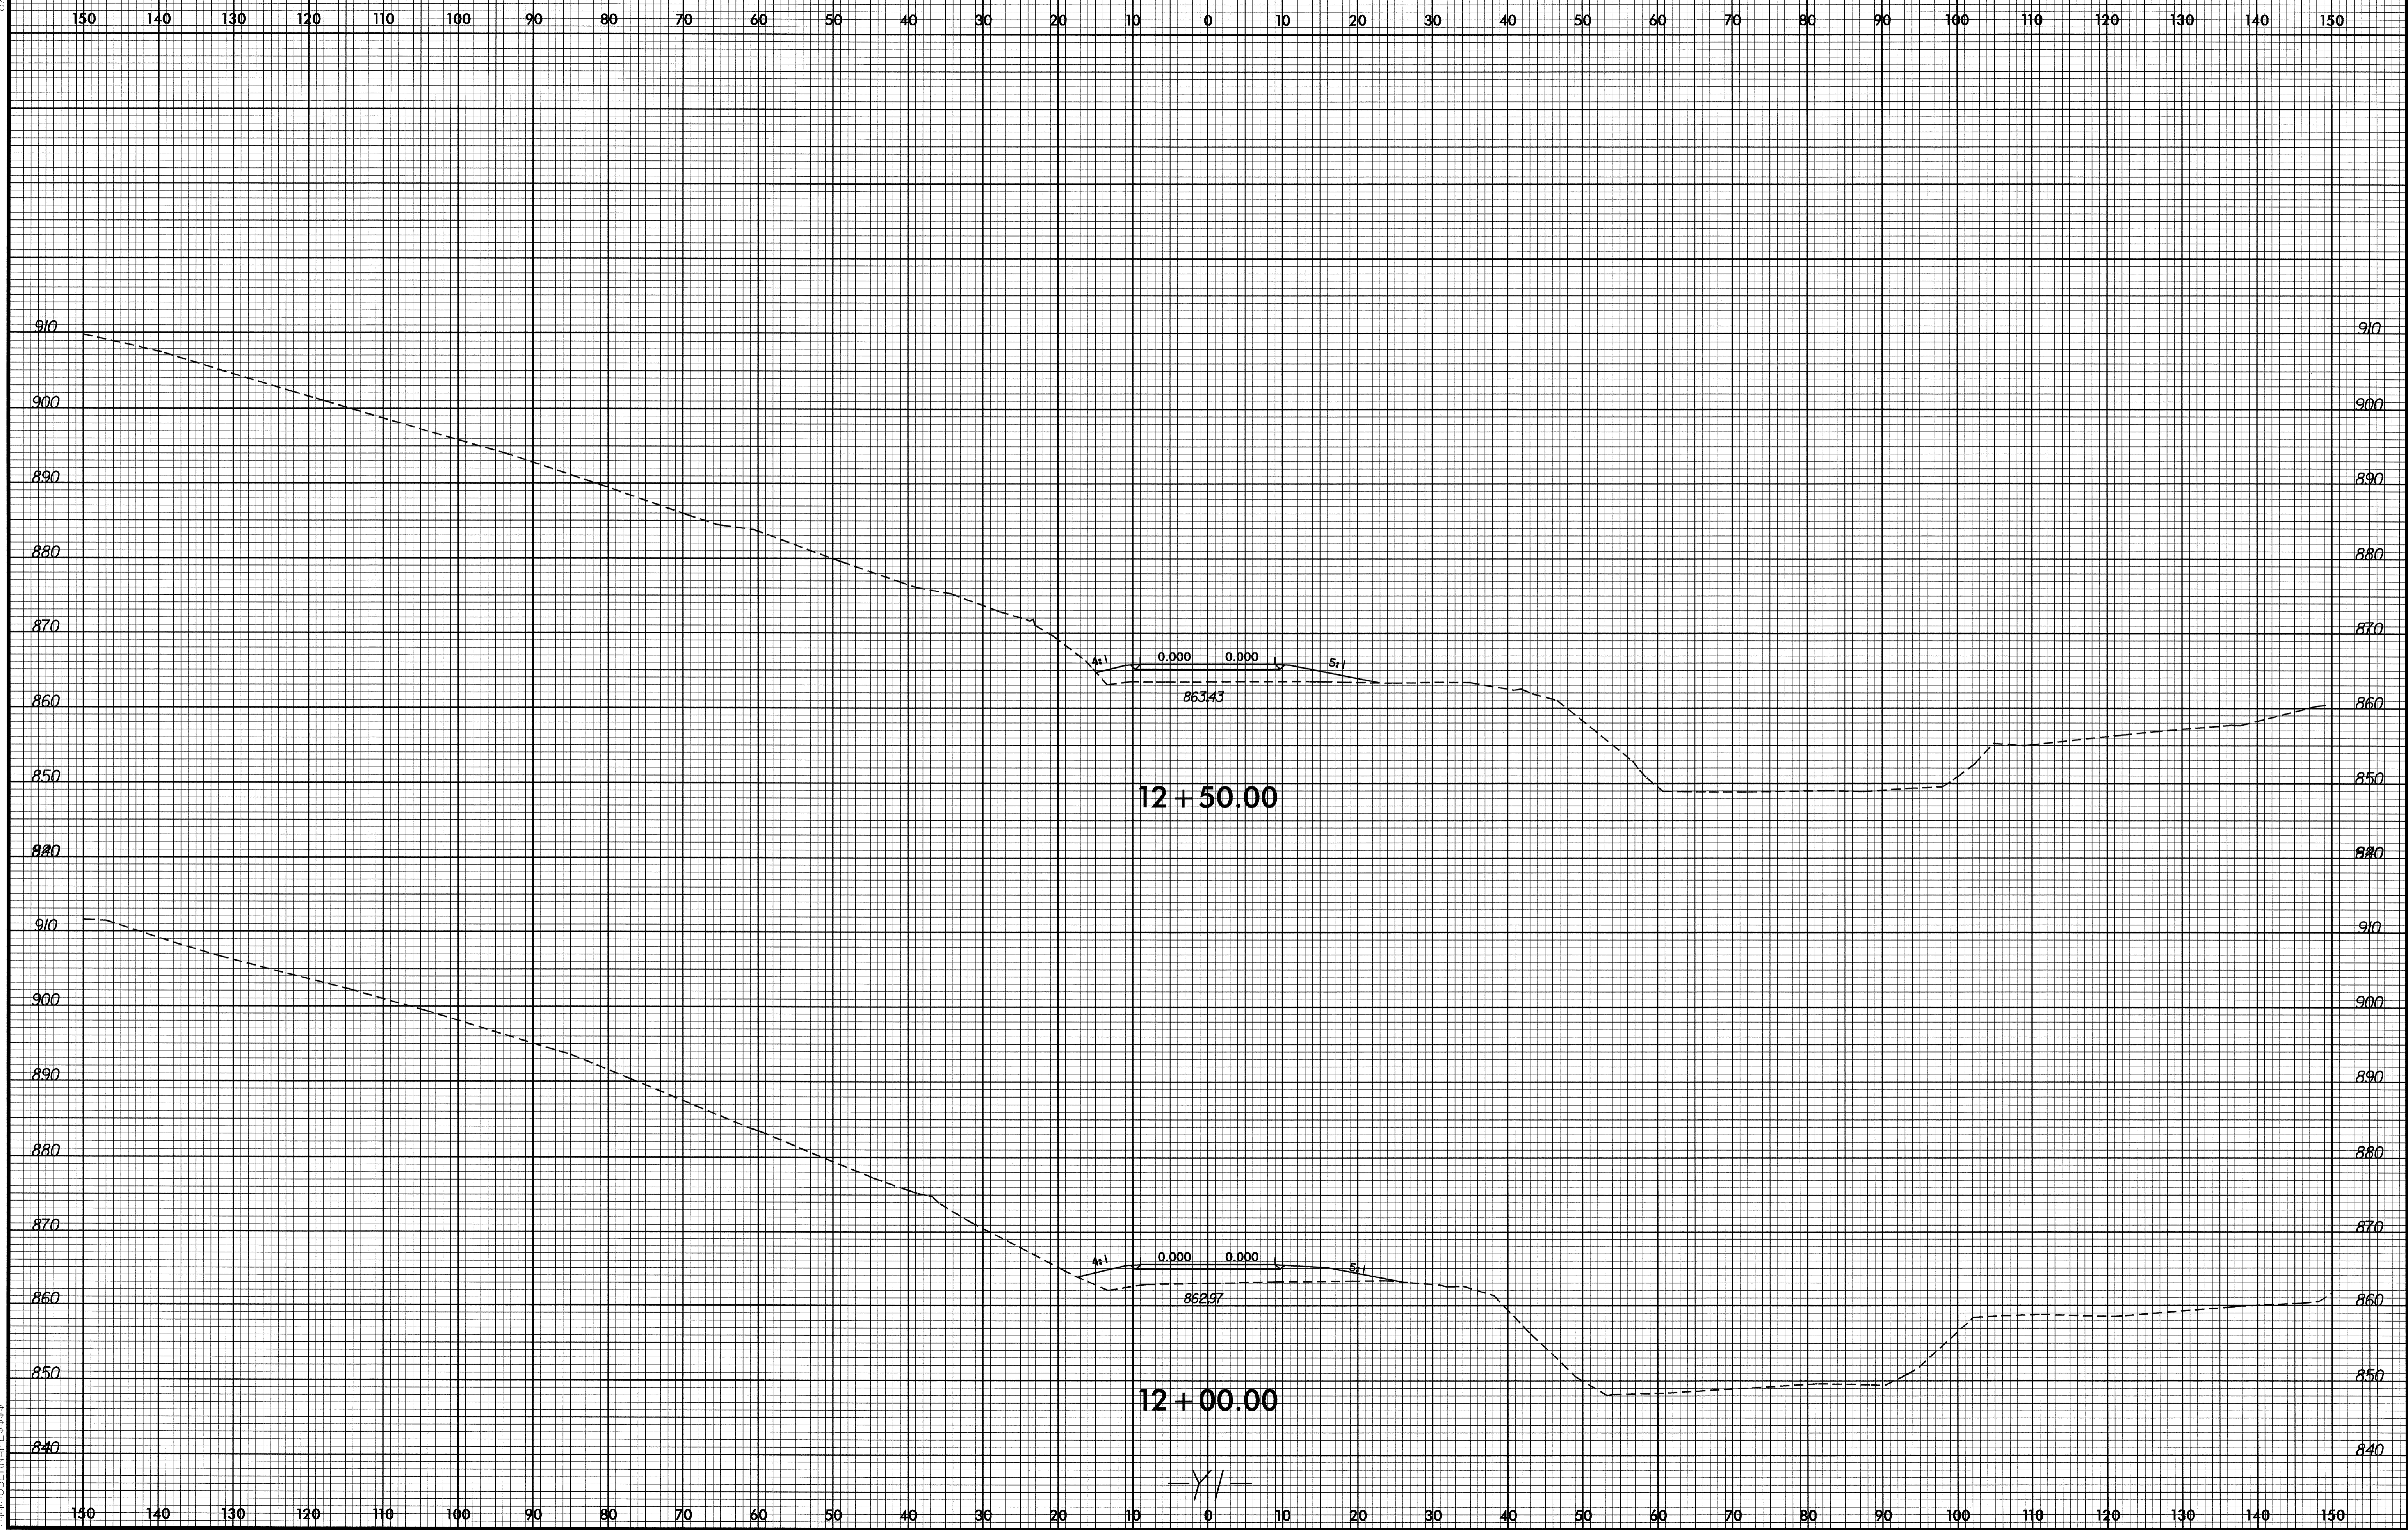


18-DEC-2007 13:59  
2338019-3019-rdy-yl\_xpl.dgn

8/23/99




PROJ. REFERENCE NO.  
B-3019

SHEET NO.  
X-6

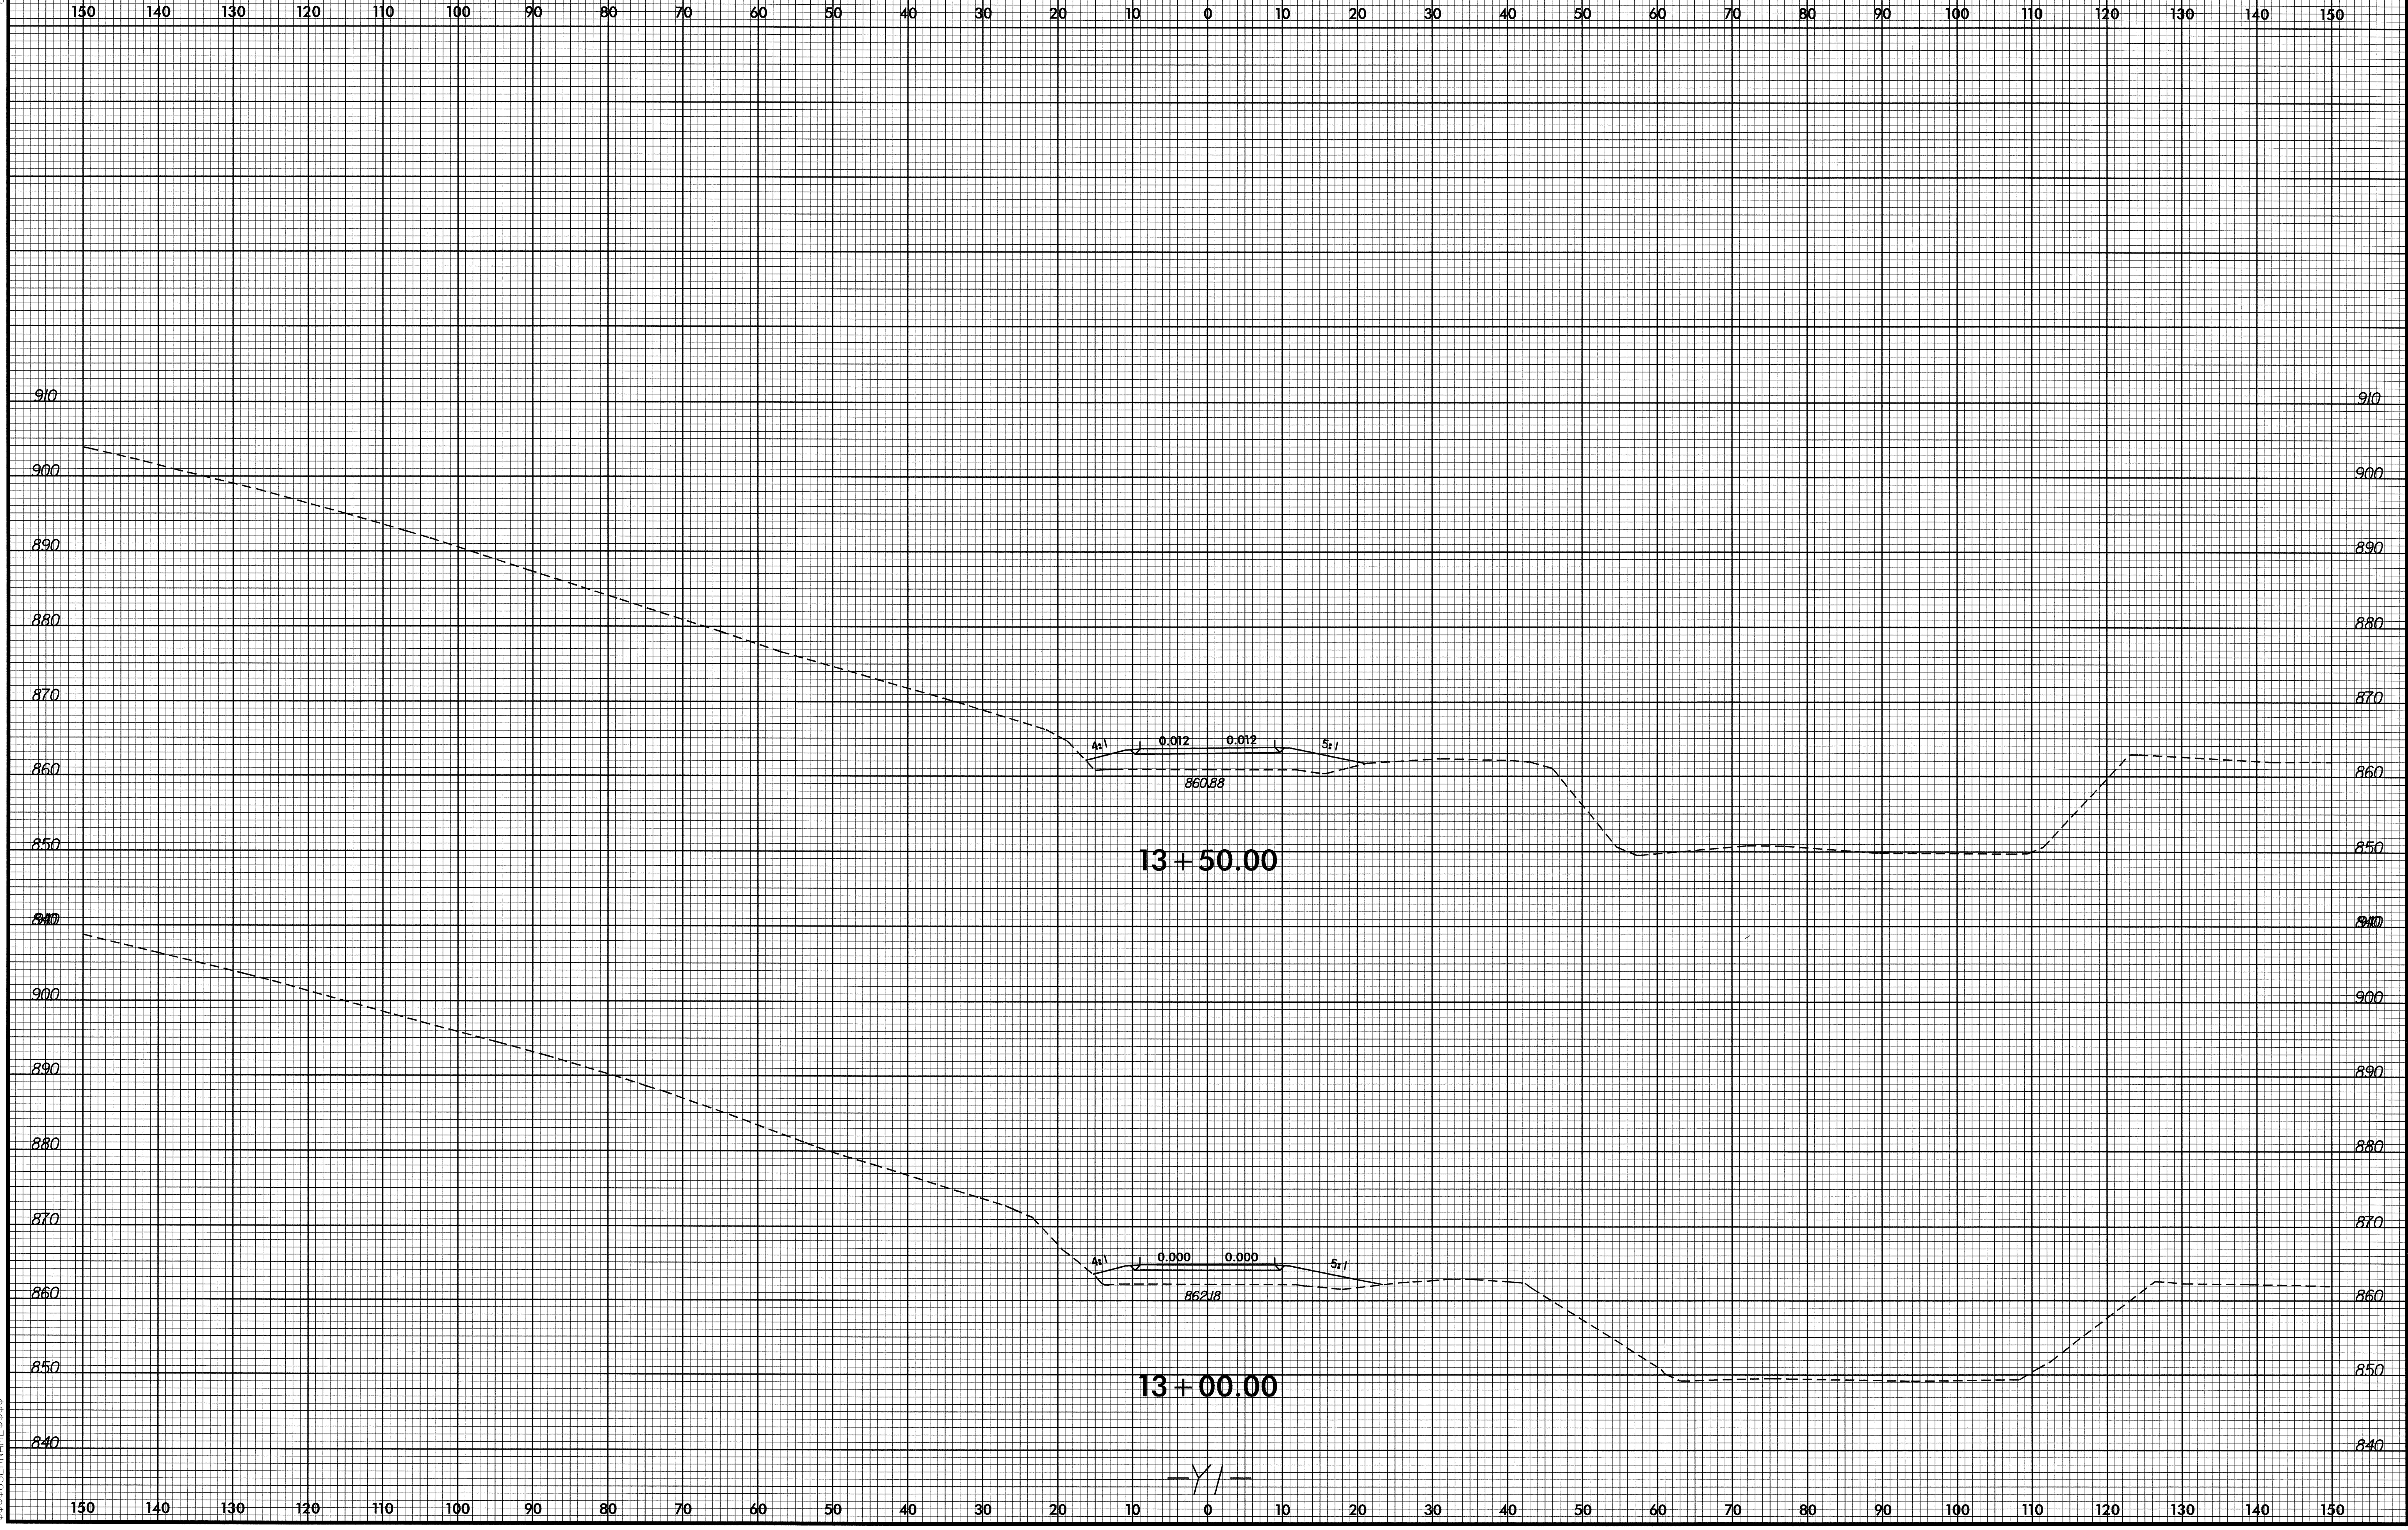


18-DEC-2007 13:59  
B:\3019\3019\_rdu-yl-xl.dgn

8/23/99

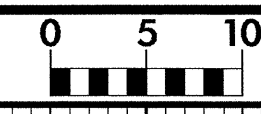

PROJ. REFERENCE NO.	SHEET NO.
B-3019	X-7

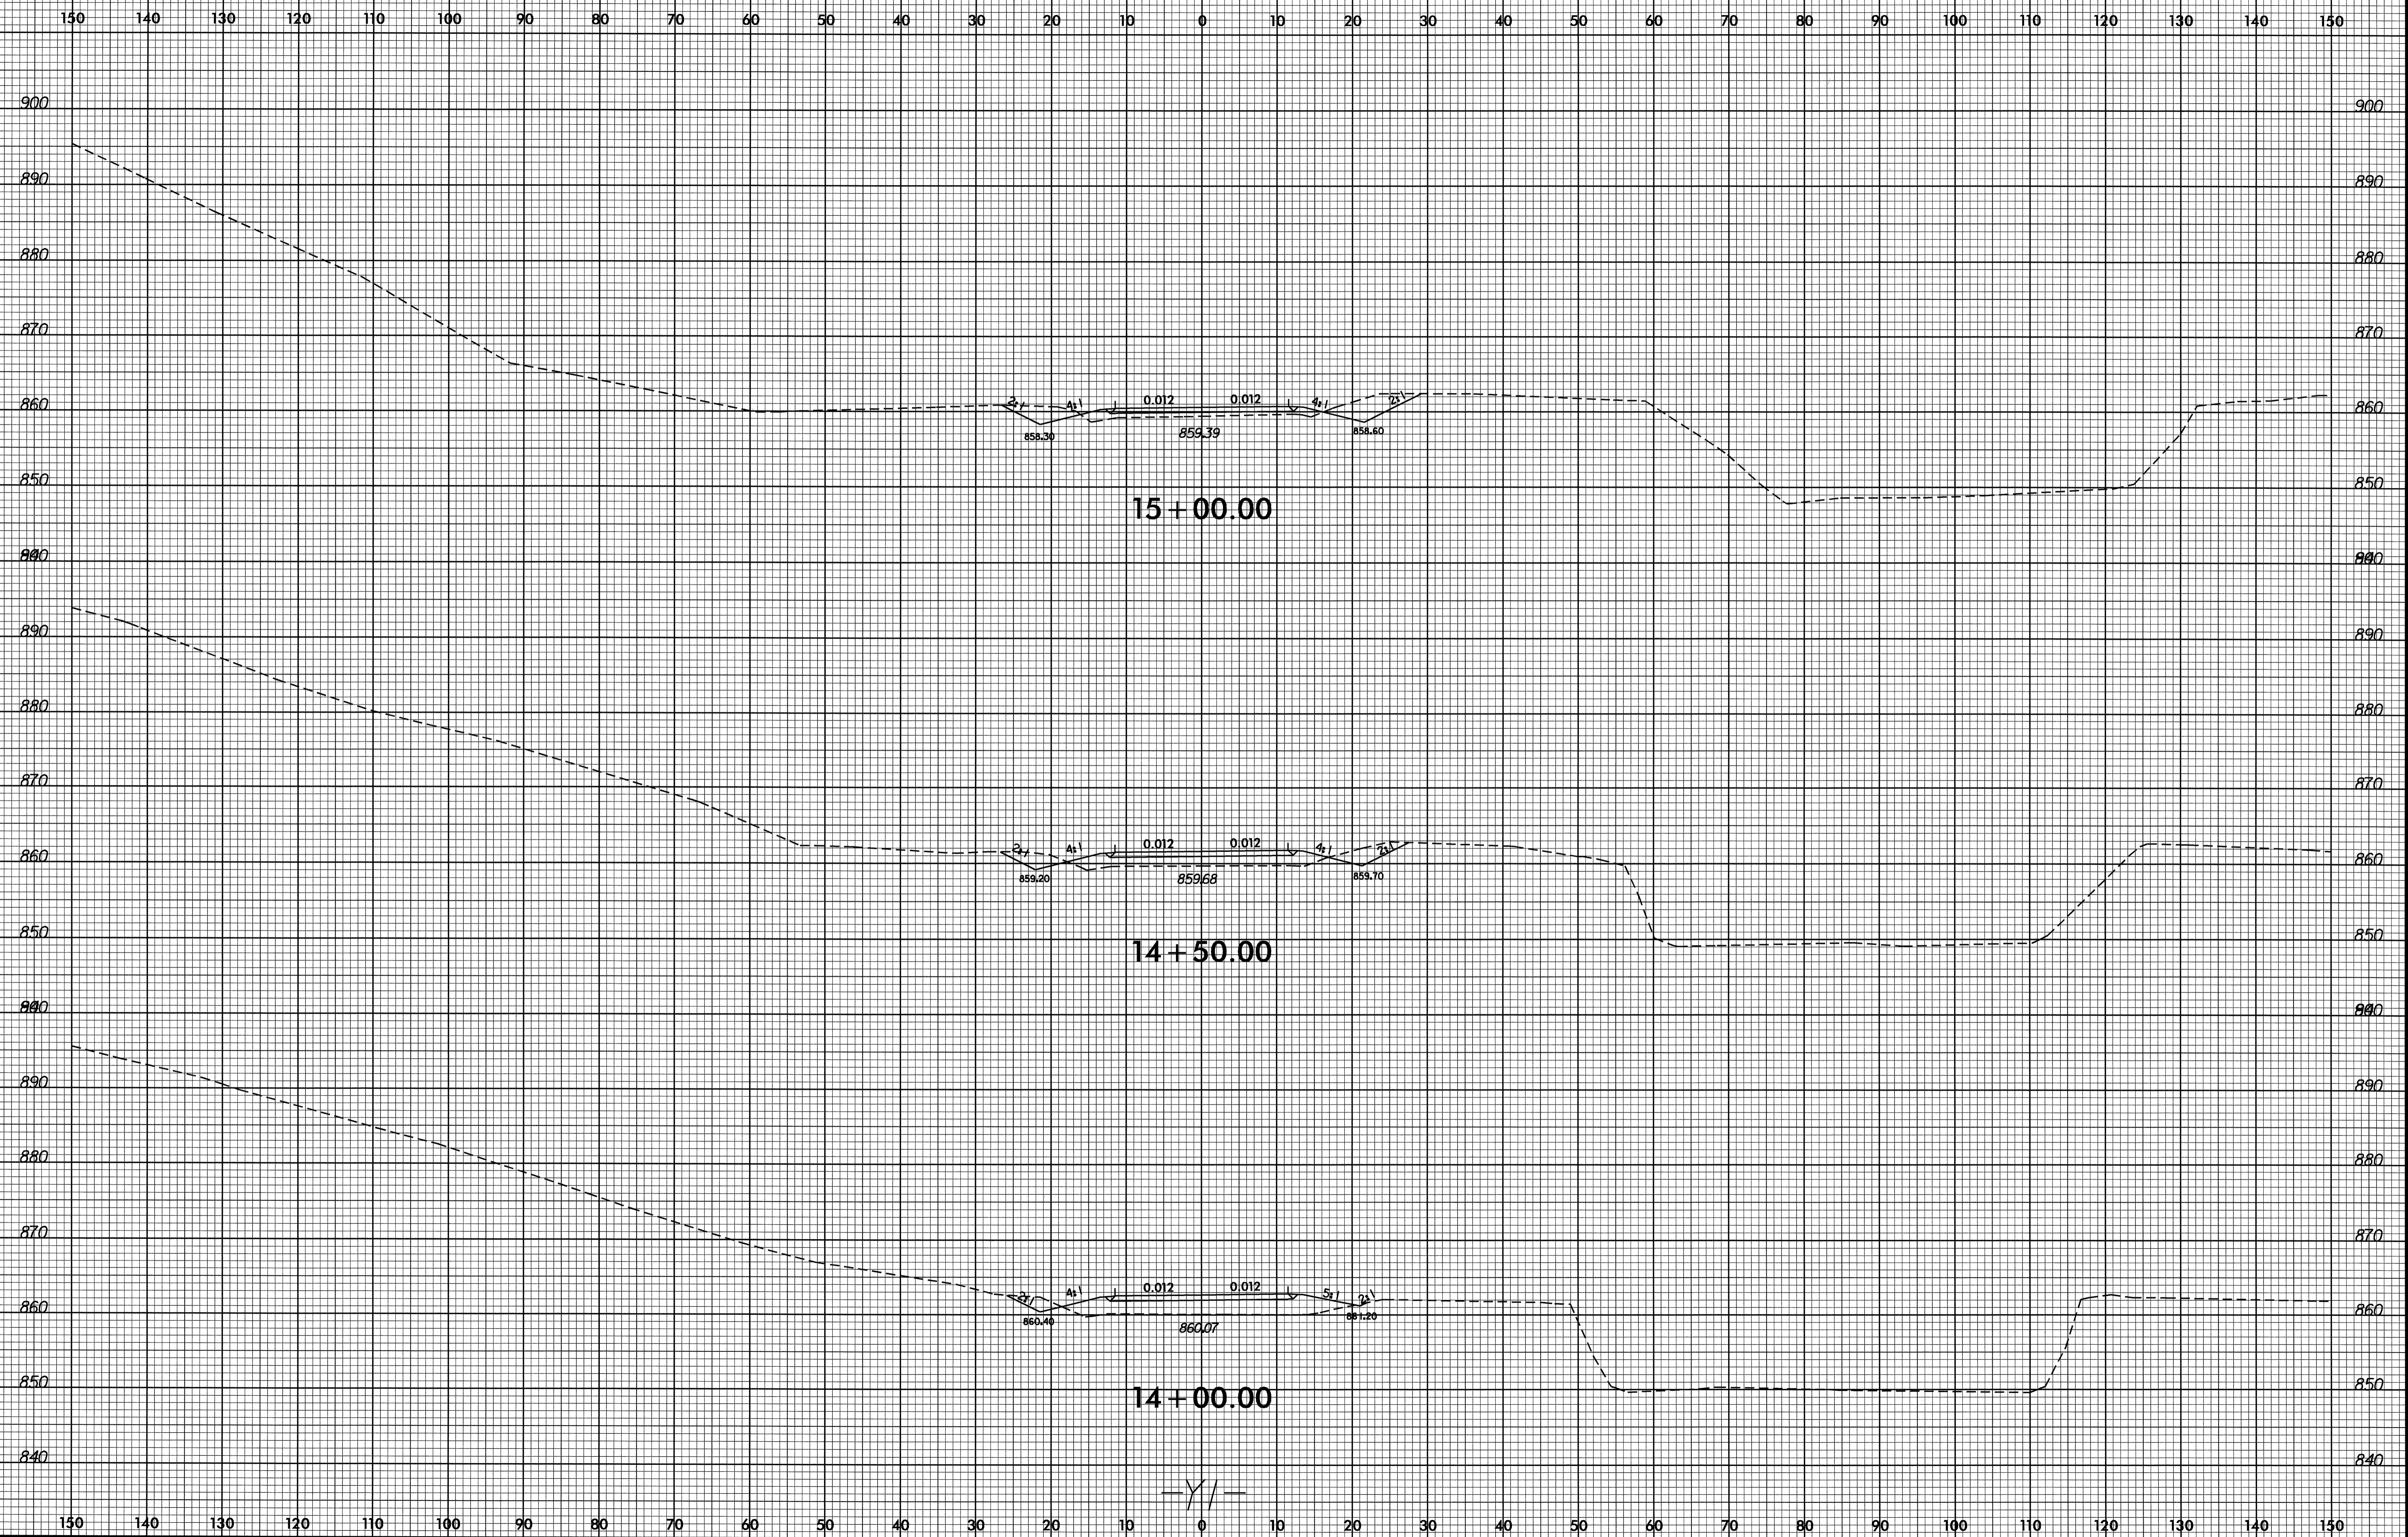


8-DEC-2007 16:29 B:\DC-2007\1629 B-3019-X-7.dgn


-Y/-



8/23/99

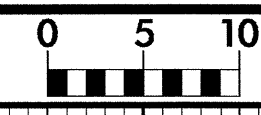

PROJ. REFERENCE NO.	SHEET NO.
B-3019	X-8

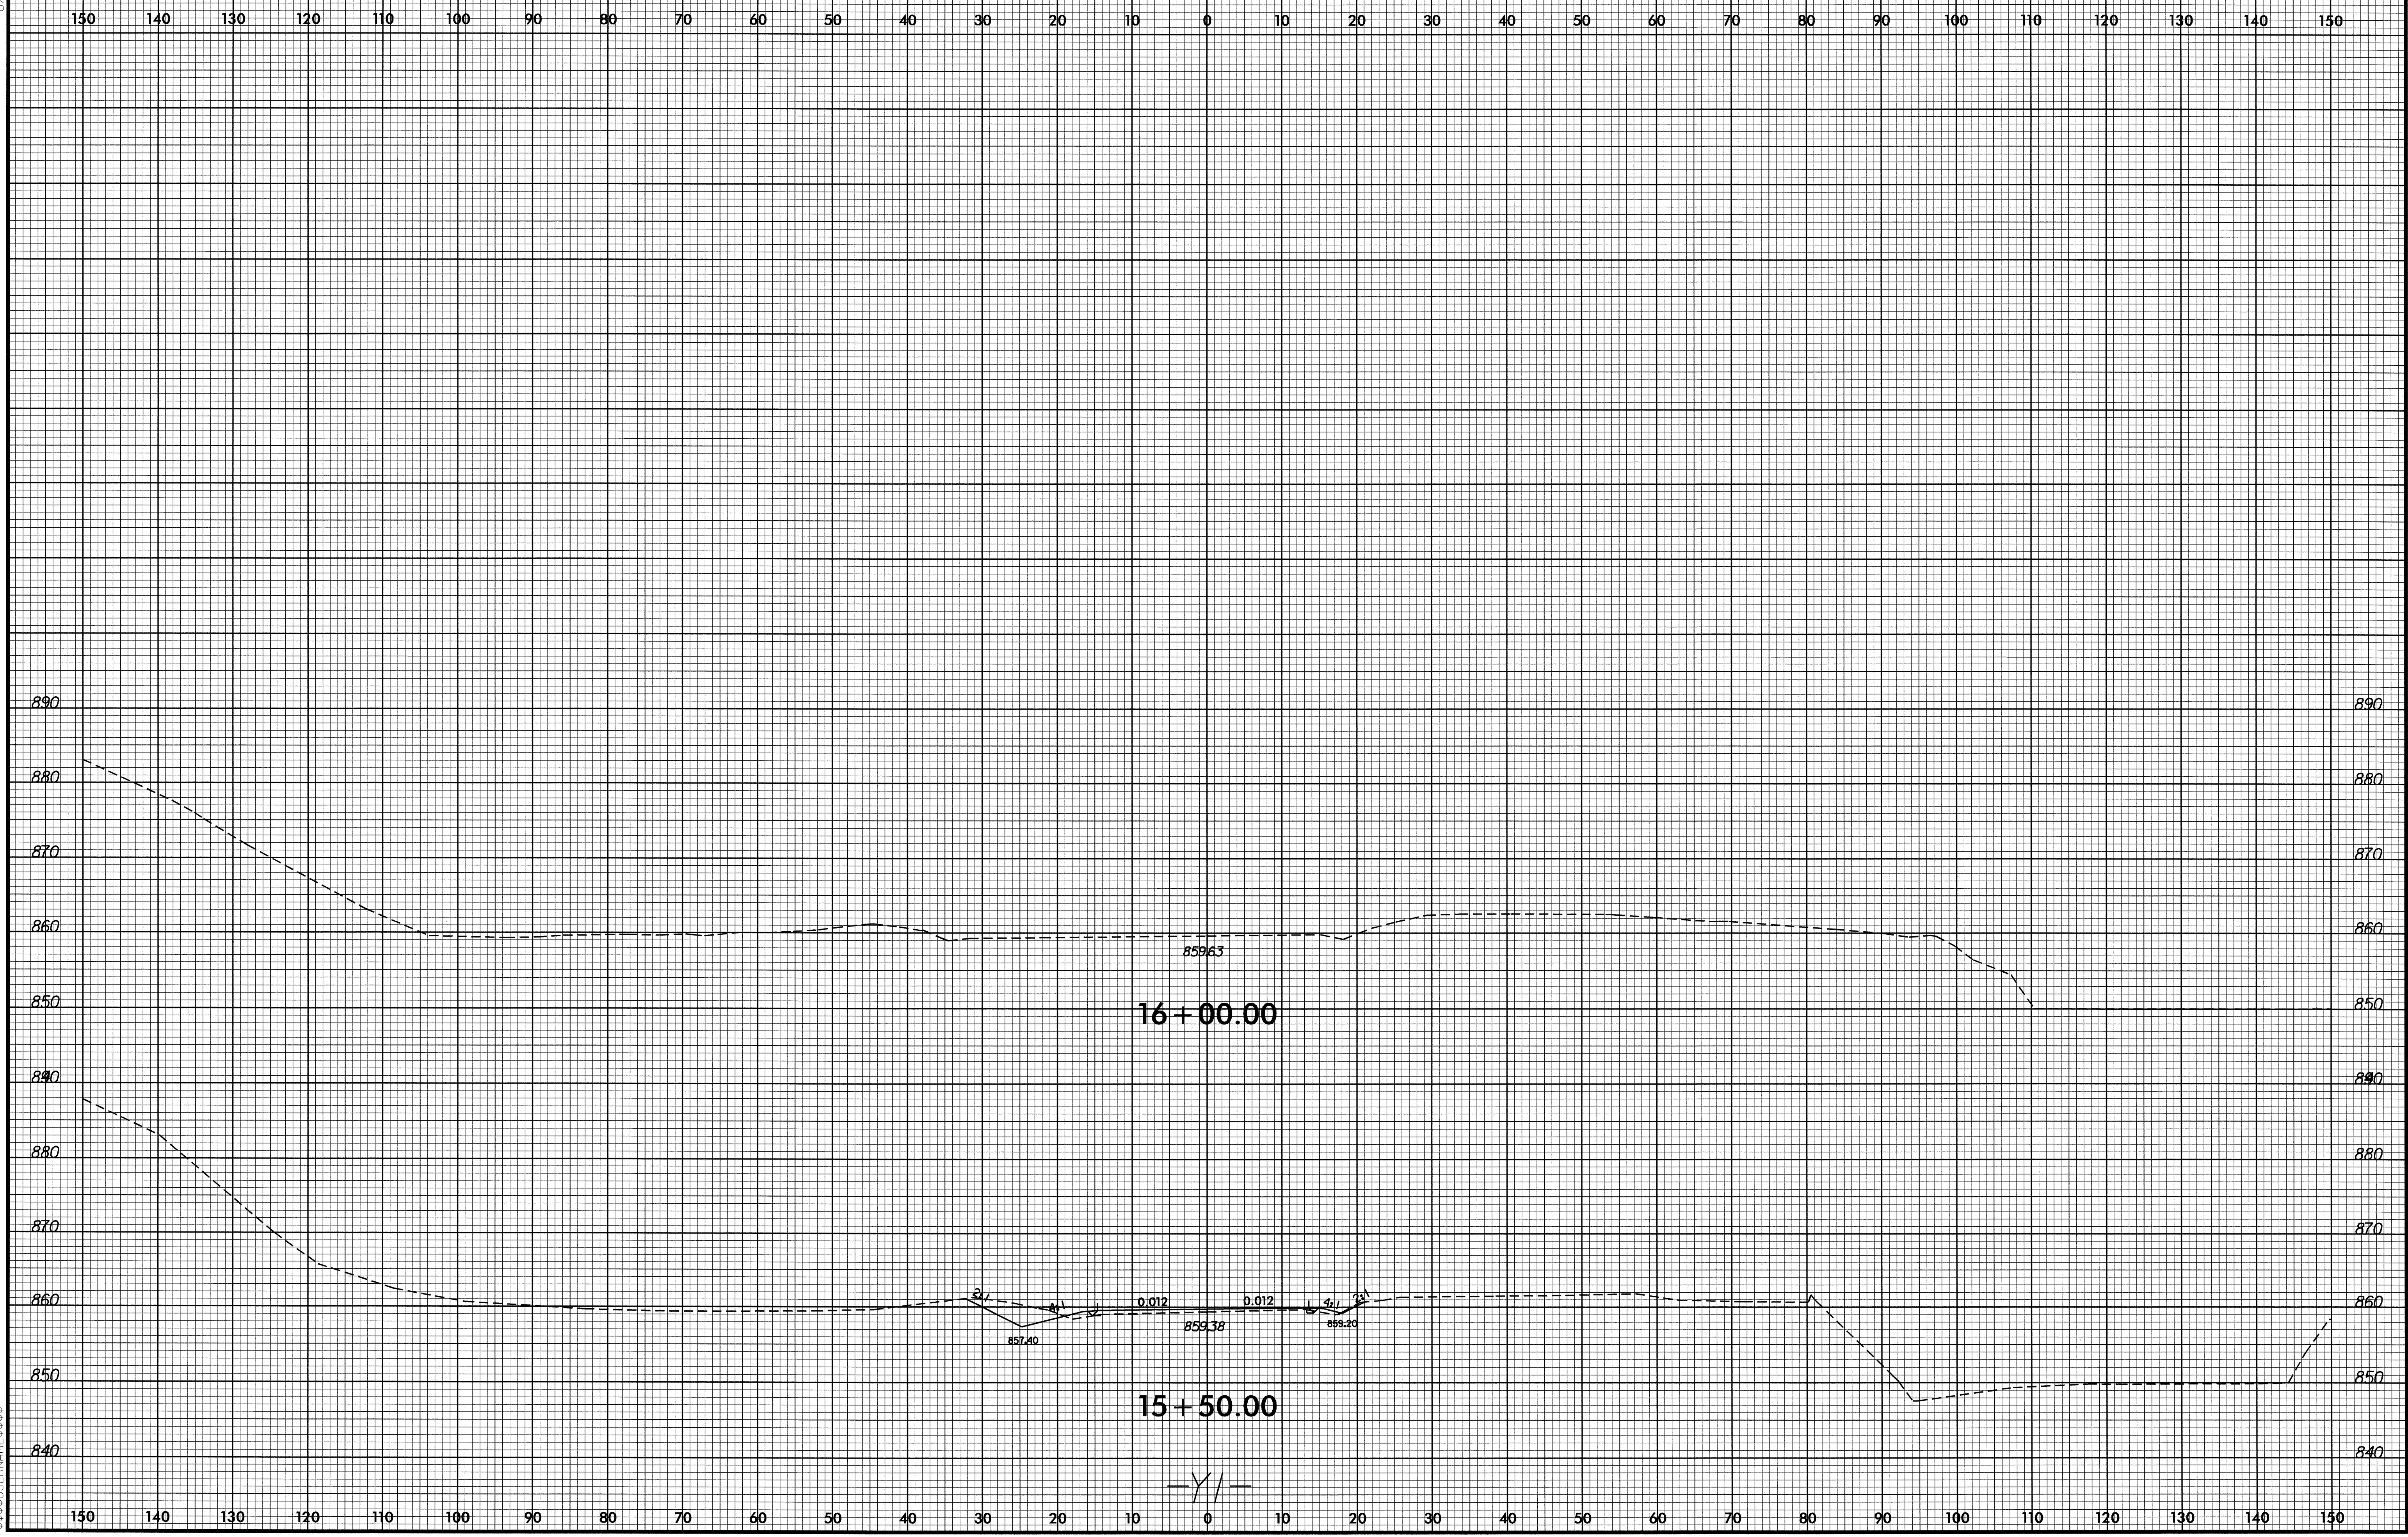

B:\FC-2007\1529  
 B-V-02\1529\B-3019\_rdy.plt.dgn  
 8/23/99 10:58:58 AM