


OFF-SITE DETOUR ROUTE ●—●—●

SEE RSD 1101.03, SHEET 1 OF 9, FOR ALL OTHER REQUIRED SIGNS, NOTES AND PLACEMENT.

SEE SHEET SD-1 FOR DETOUR SIGN DESIGN

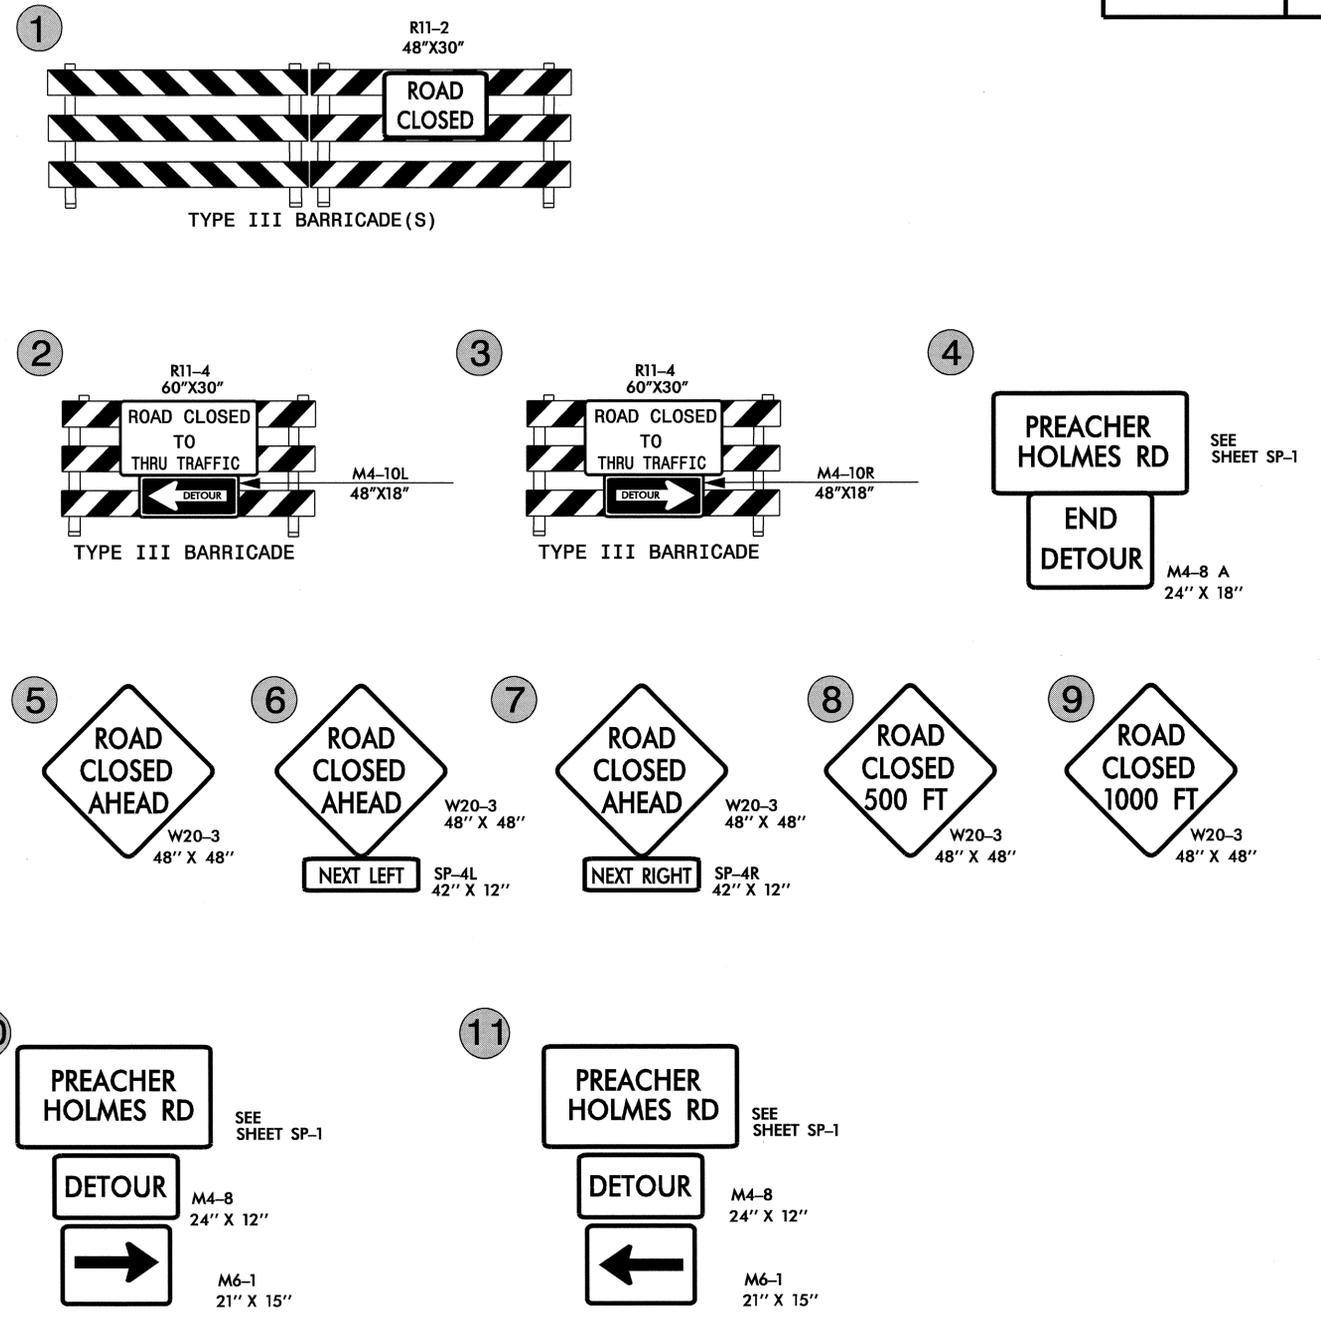

06-DEC-2007 16:40
 C:\Users\jld\Documents\Projects\B4002\TrafficControl\top\B-4002.TCP3.dgn
 akgr\dwg\dwg184

APPROVED:	DATE:	DETOUR ROUTE, DETOUR SIGNING AND BARRICADE PLACEMENT							
	SCALE:	NONE							
	DATE:	12/07							
	DWG. BY:	EKG							
	DESIGN BY:	EKG							
REVIEWED BY:	JLP		REVISIONS <table border="1"> <tr><td> </td><td> </td></tr> <tr><td> </td><td> </td></tr> <tr><td> </td><td> </td></tr> </table>						