

SIGN NUMBER: SP07130 BACKG COLOR: Fluorescent Orange
 TYPE: D COPY COLOR: Black DESIGN BY: R. HENNEIN CHECKED BY: DATE: May 18, 2007
 QUANTITY: 1 PROJECT ID: B-3814 DIV: 13

SYMBOL	X	Y	WID	HT

SIGN WIDTH: 42"
 HEIGHT: 24"
 TOTAL AREA: 7.0 Sq.Ft.

BORDER TYPE: RECESSED
 RECESS: 0.38"
 WIDTH: 0.63"
 RADII: 1.5"

NO. Z BARS:
 LENGTH:

MAT'L: 0.125" (3.2 mm) ALUMINUM
 0.079" COMPOSITE

**WATERMILL
ROAD**

BORDER
 R=1.5"
 TH=0.63"
 IN=0.38"

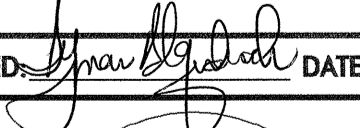
Spacing Factor is 1 unless specified otherwise


LETTER POSITIONS

Letter spacings are to start of next letter

Letter spacings are to start of next letter												Series/Size
W	A	T	E	R	M	I	L	L				Text Length
3.1	4.9	4.2	3.9	4.1	4.4	5.3	2.2	3.9	3.1	3.1		C 2000
												35.9
R	O	A	D									Series/Size
12.7	4.3	4.3	4.7	3.4	12.7							C 2000
												16.6


FILENAME: SP07130_watermillrd NORTH CAROLINA D.O.T. SIGN DETAIL

APPROVED:  DATE: 9/18/07



SPECIAL SIGN DESIGN

REVISIONS

SCALE: NONE		CADD FILE
DATE: 09/13/07		
DWG. BY: RRH		
DESIGN BY: RRH		
REVIEWED BY: DME		