


8/23/99

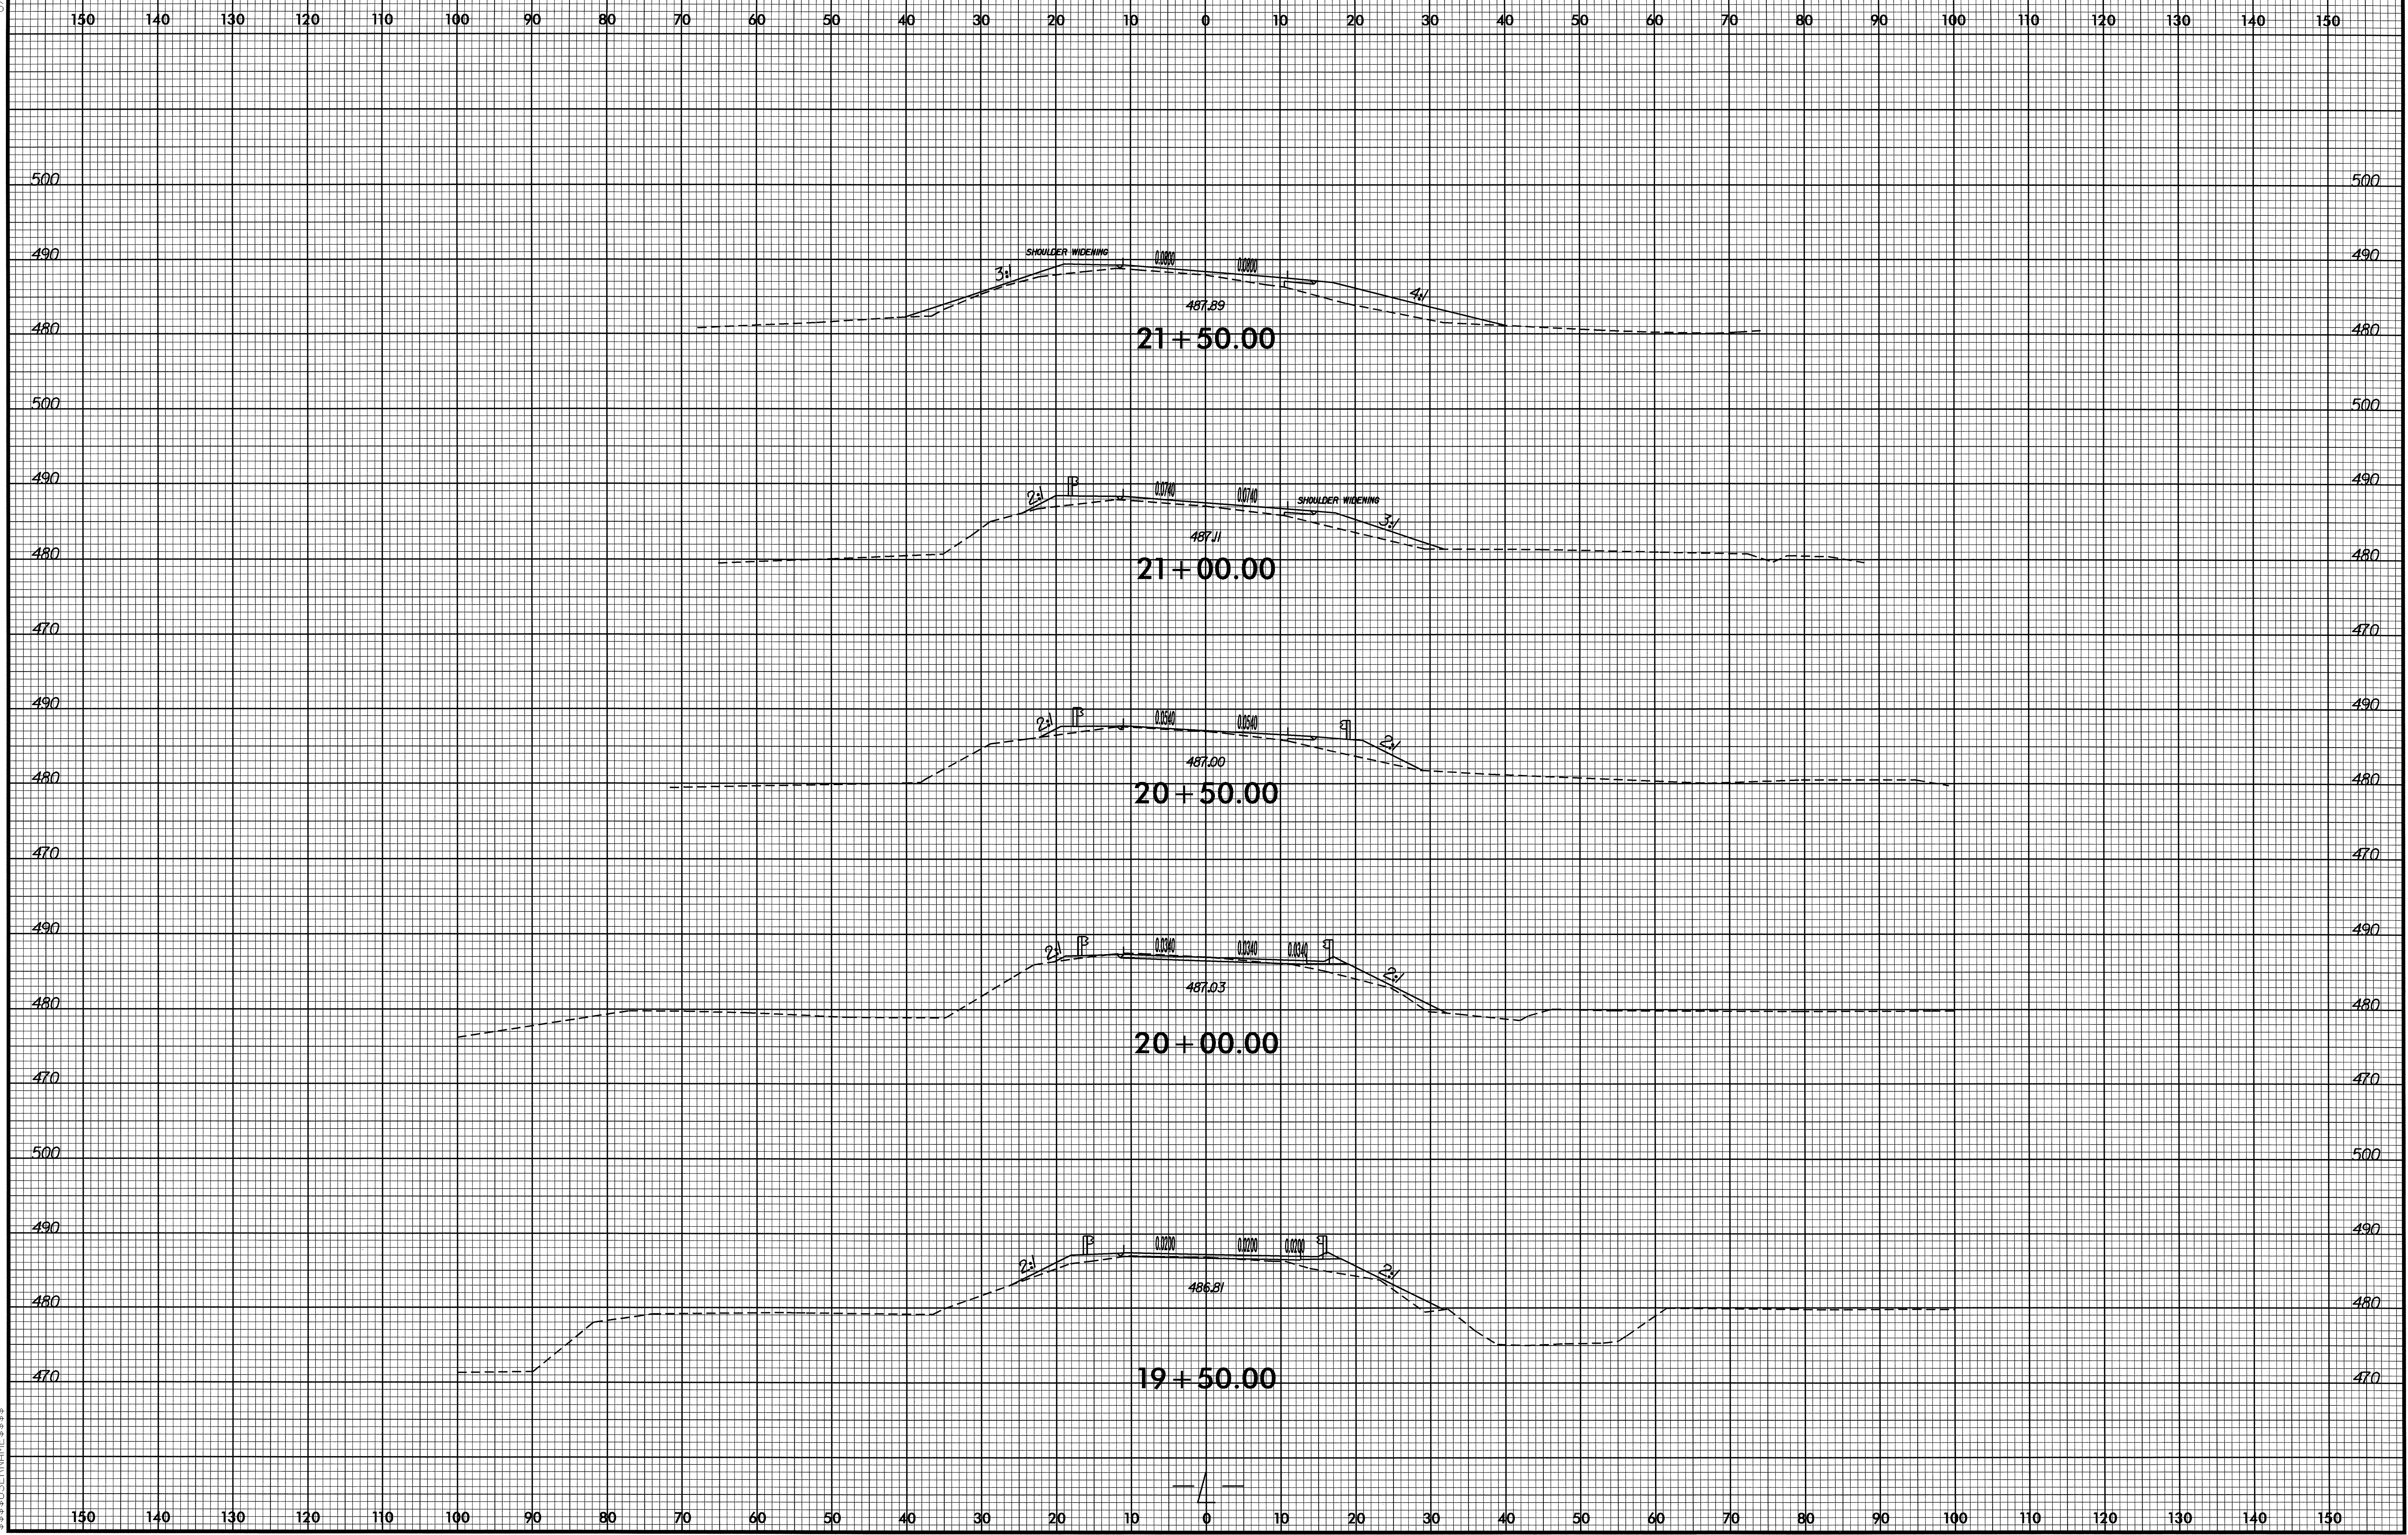

IL:\07-2007\0326\4205-rdy-xpl.dgn
25/08/09 10:58:44

