
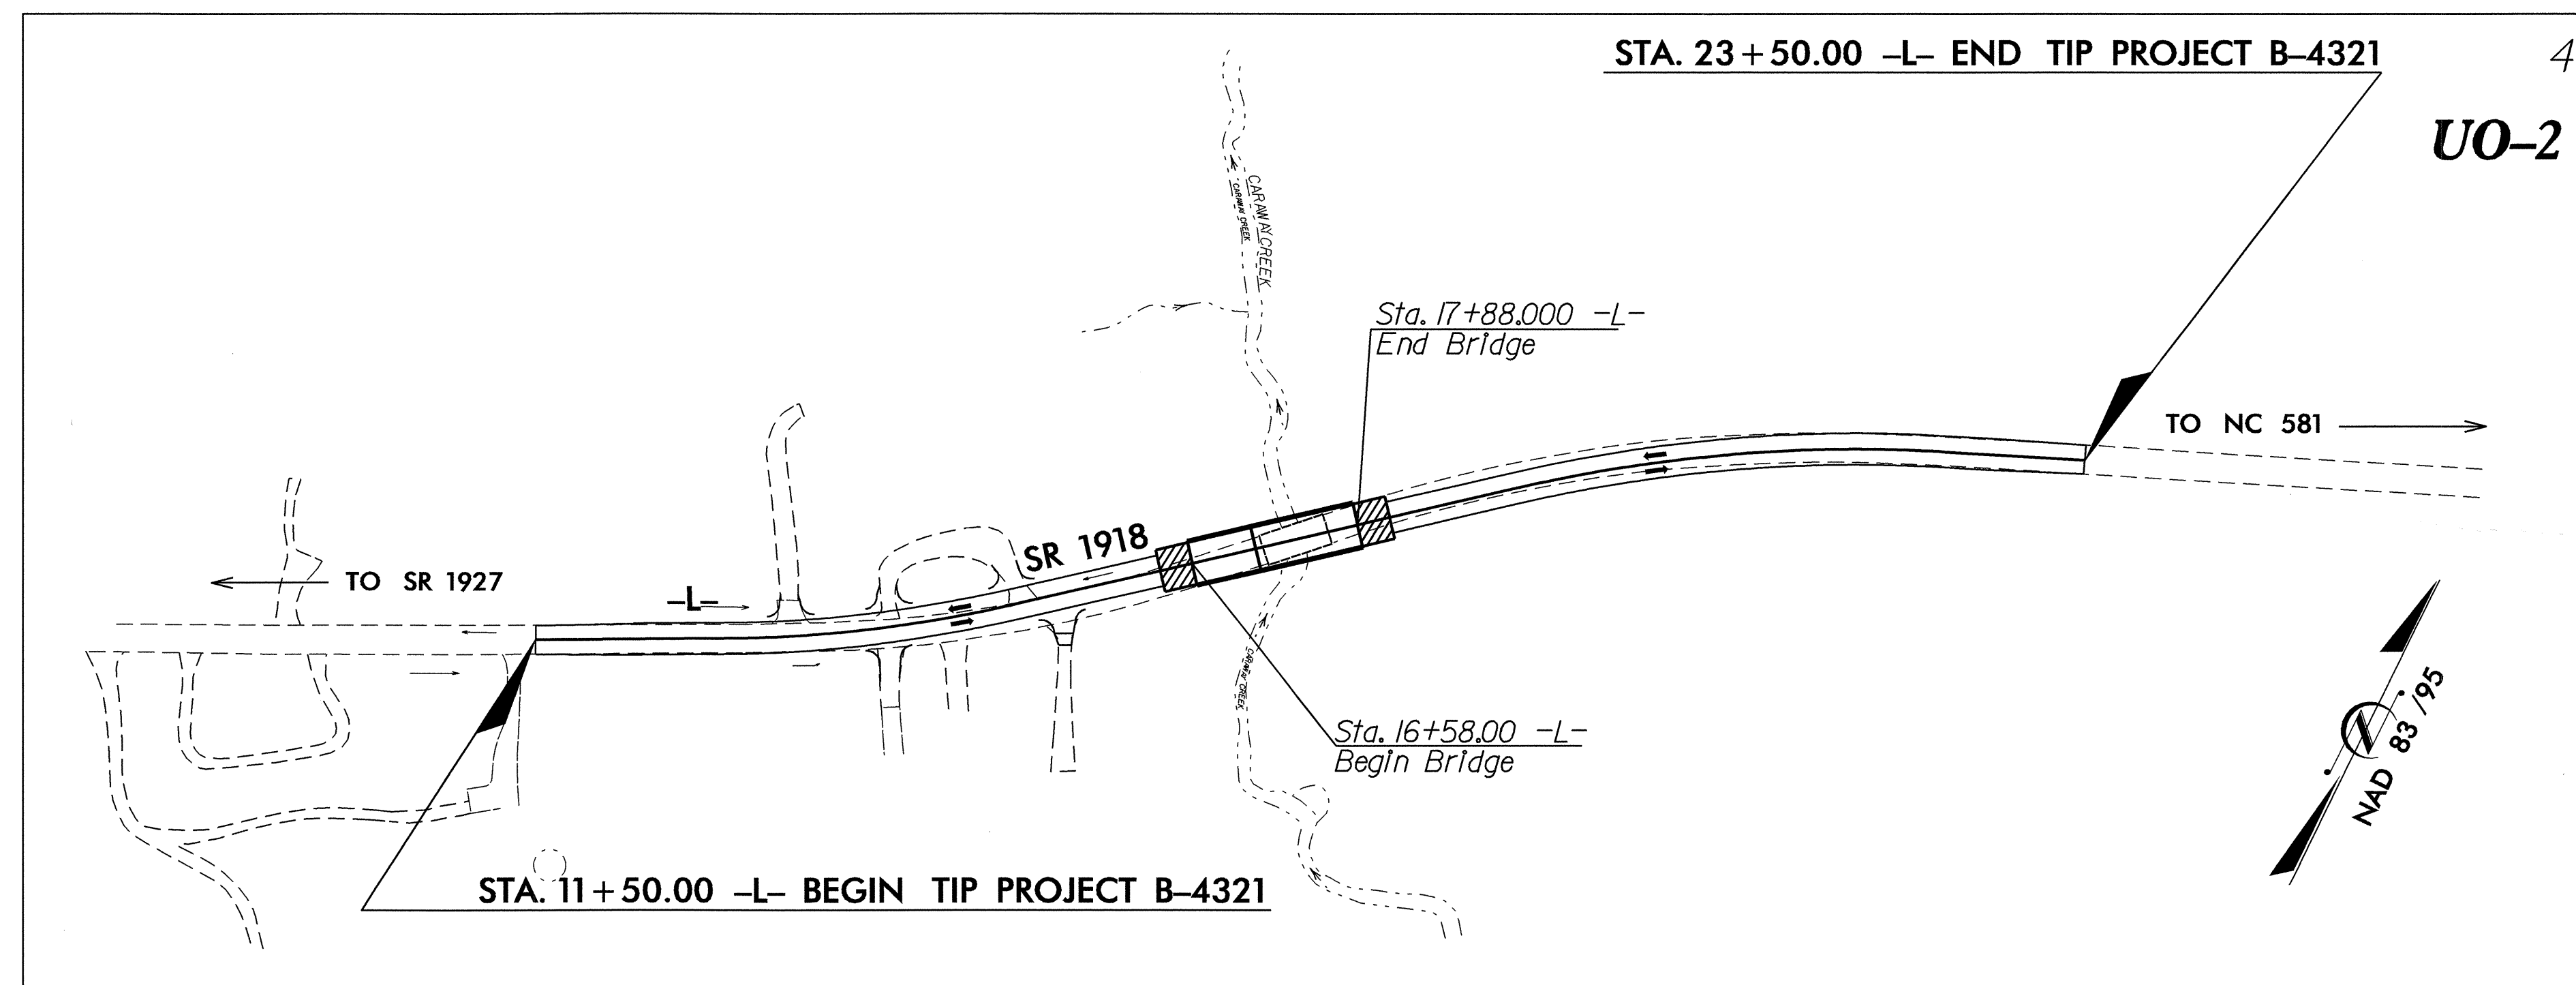


STATE OF NORTH CAROLINA
DIVISION OF HIGHWAYS

**UTILITY BY OTHERS PLANS
WAYNE COUNTY**


**LOCATION: BRIDGE NO. 17 OVER CARAWAY CREEK
ON SR 1918 IN GOLDSBORO**

TYPE OF WORK: UTILITY BY OTHERS

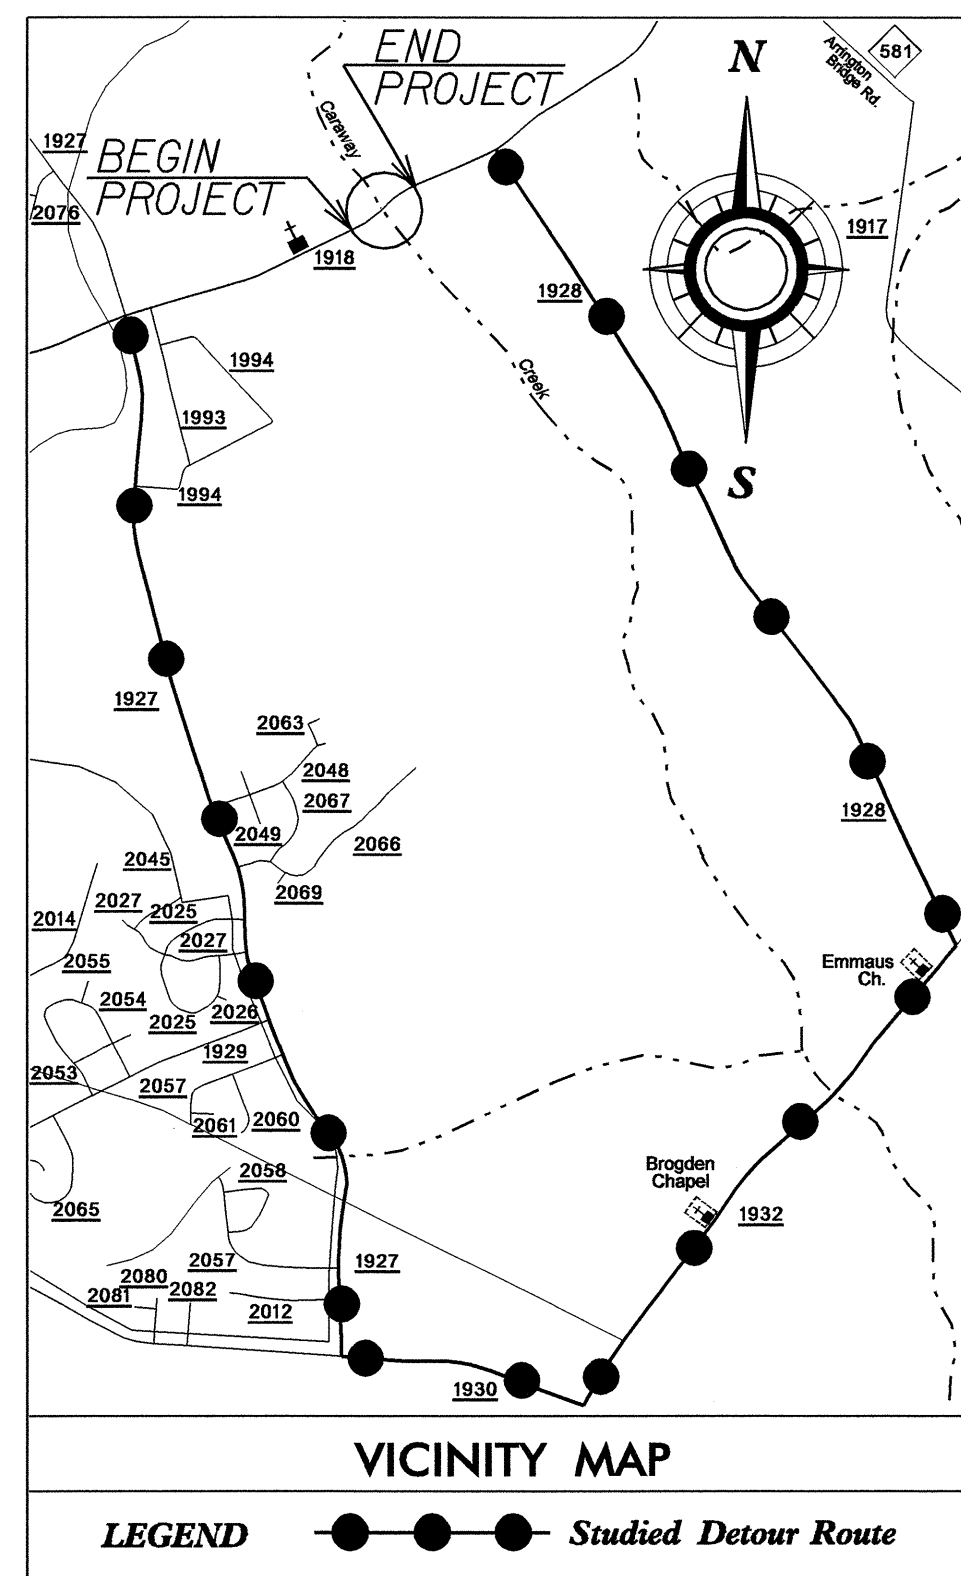

TIP PROJECT: B-4321

CONTRACT: C201621

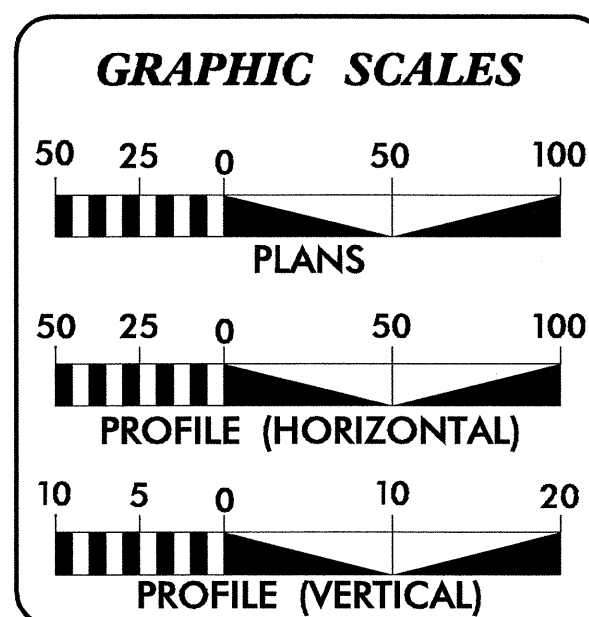

INDEX OF SHEETS	
SHEET NO.	DESCRIPTION
UO-1	TITLE SHEET
UO-2	UTILITY BY OTHERS PLAN SHEET

UTILITY OWNERS ON PROJECT
(1) POWER DISTRIBUTION - PROGRESS ENERGY
(2) TELEPHONE - AT&T
(3) CABLEVISION - TIME WARNER CABLE


PREPARED IN THE OFFICE OF:
**DIVISION OF HIGHWAYS
PROJECT SERVICES
UTILITY SECTION**

1591 MAIL SERVICES CENTER
RALEIGH, NC 27699-1591
PHONE (919) 250-4128
FAX (919) 250-4119

Roger Worthington, P.E.	UTILITIES SECTION ENGINEER
R. B. Wilkins, P.E.	UTILITIES SQUAD LEADER PROJECT ENGINEER
James E. Swinson	UTILITIES PROJECT DESIGNER

UTILITIES BY OTHERS

NOTE:
ALL PROPOSED UTILITY WORK
SHOWN ON THIS SHEET WILL
BE DONE BY OTHERS

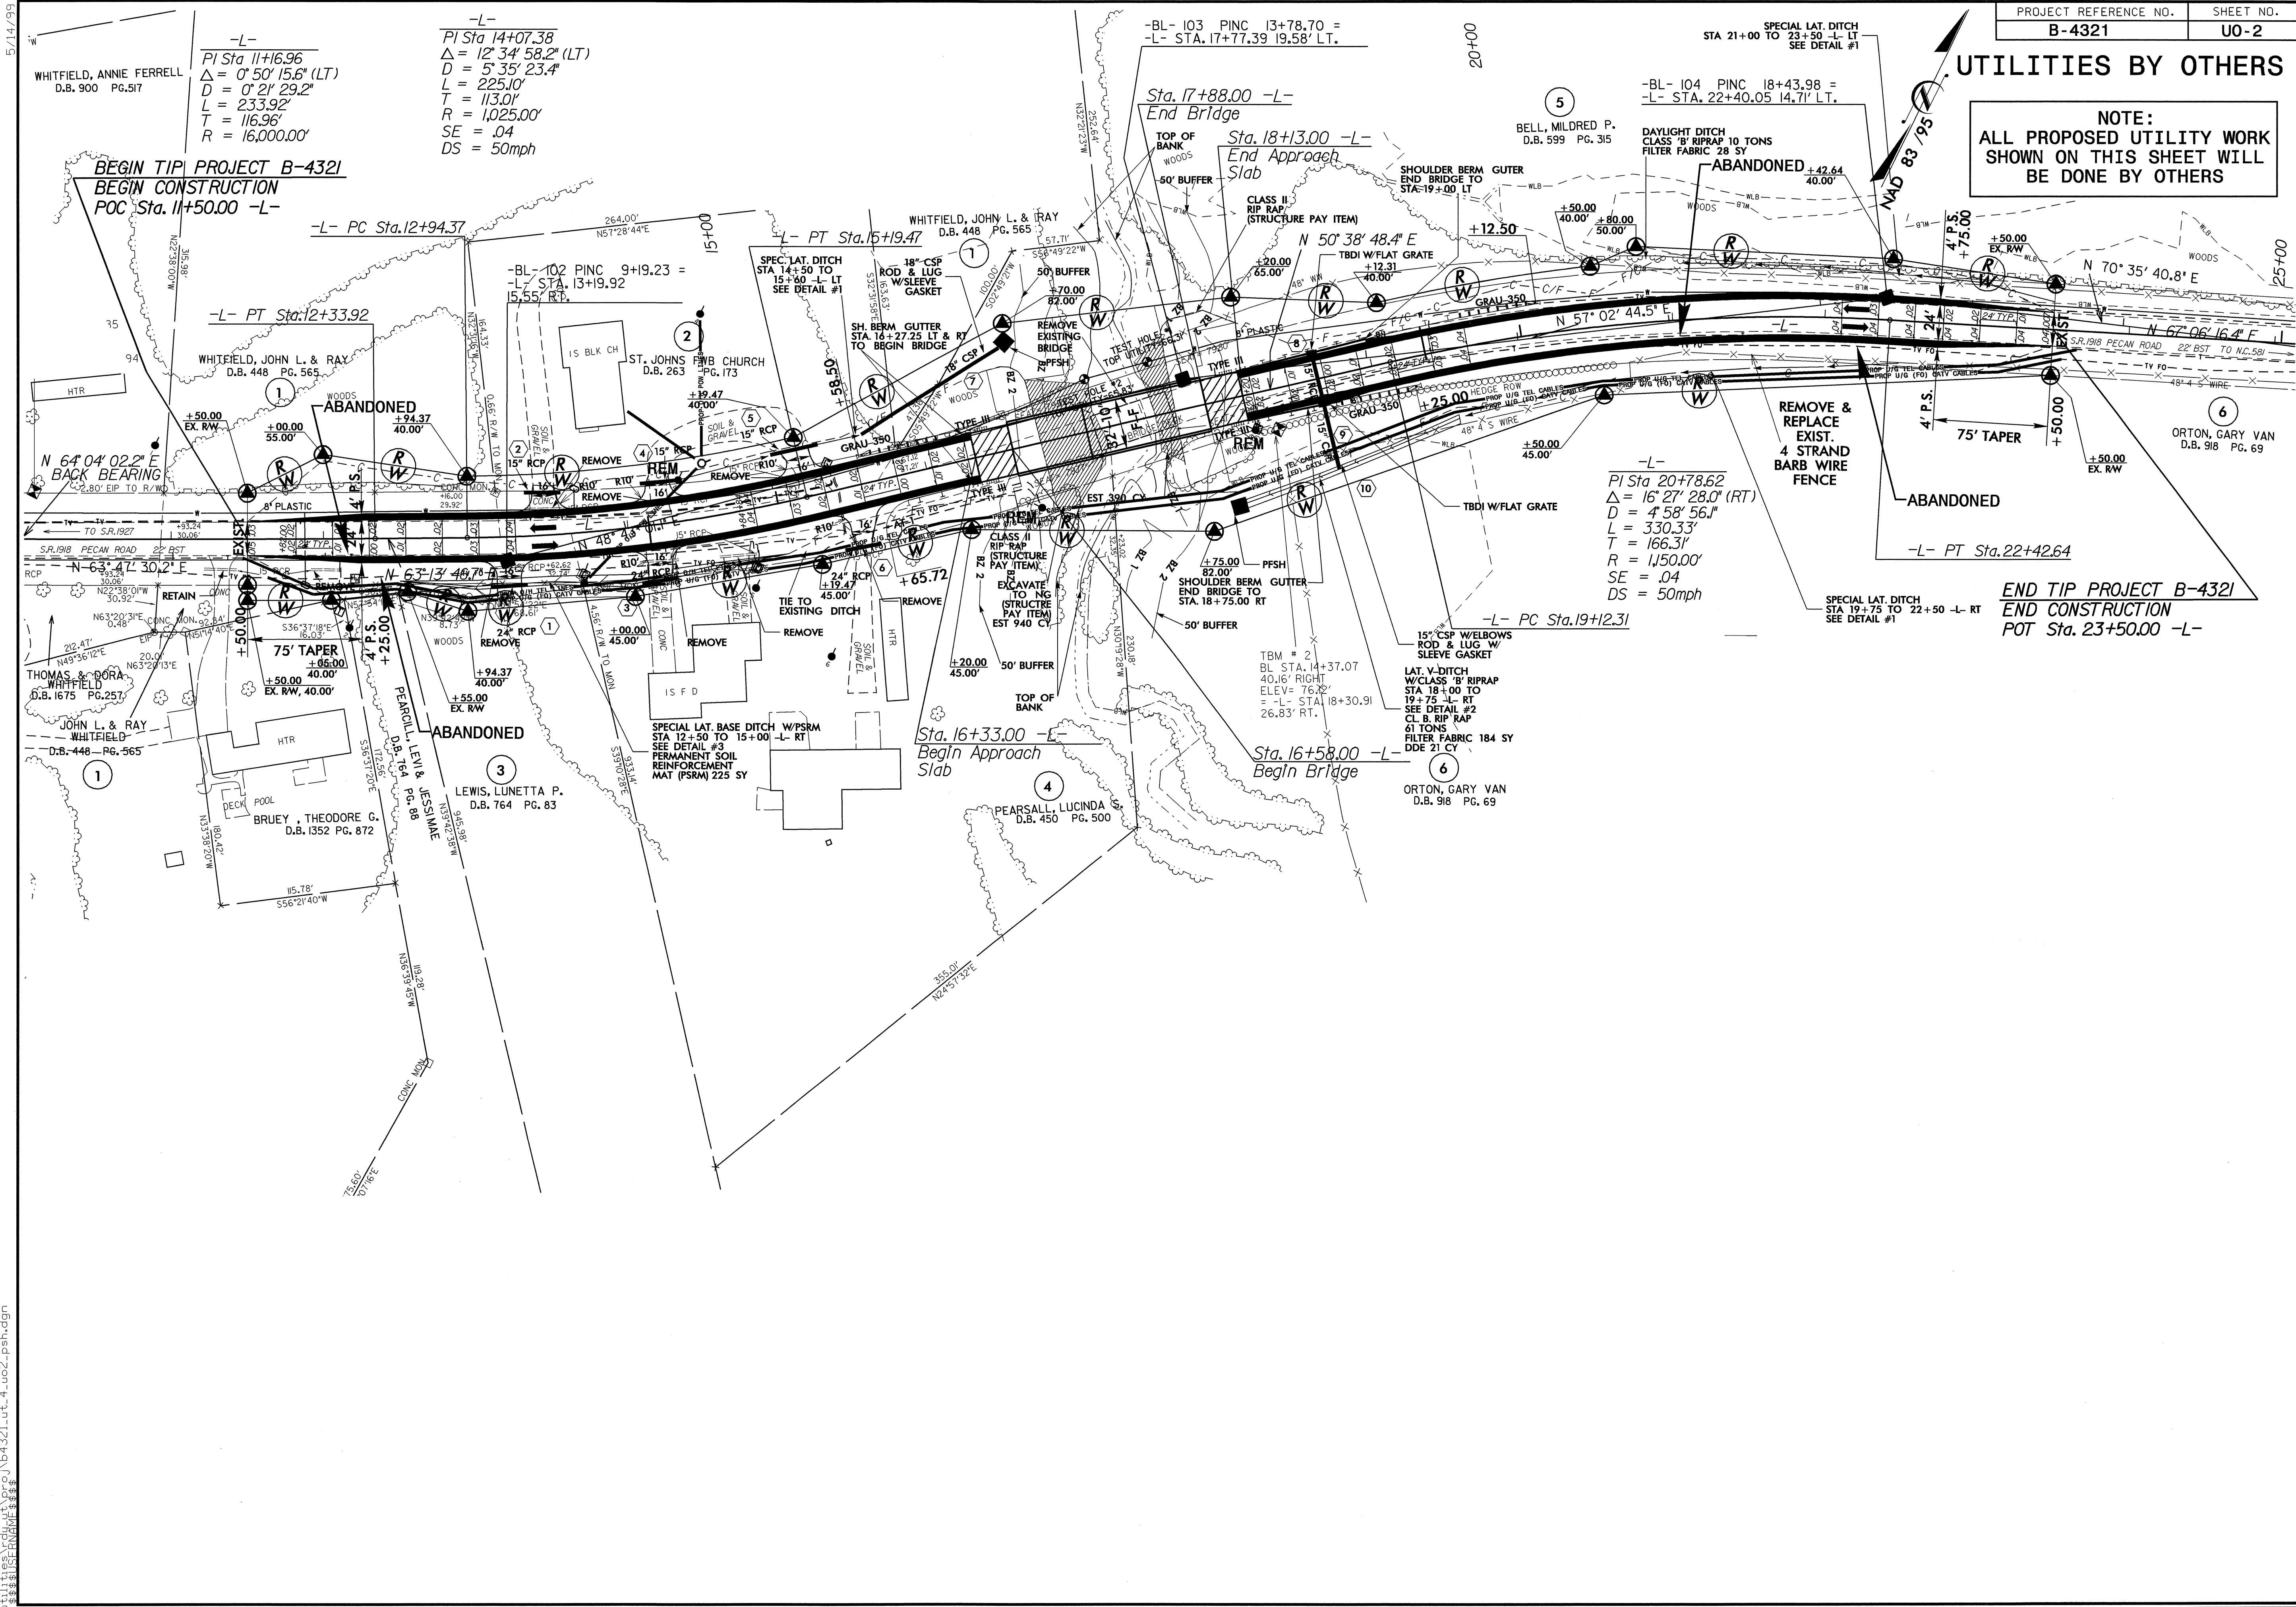

5/14/09
10-JAN-2008 08:29
r:\utilities\chris\p\p\B4321-ut-4-uo2-psh.dgn