



8/23/99

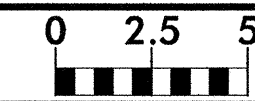


PROJ. REFERENCE NO.	SHEET NO.
B-4070	X-7

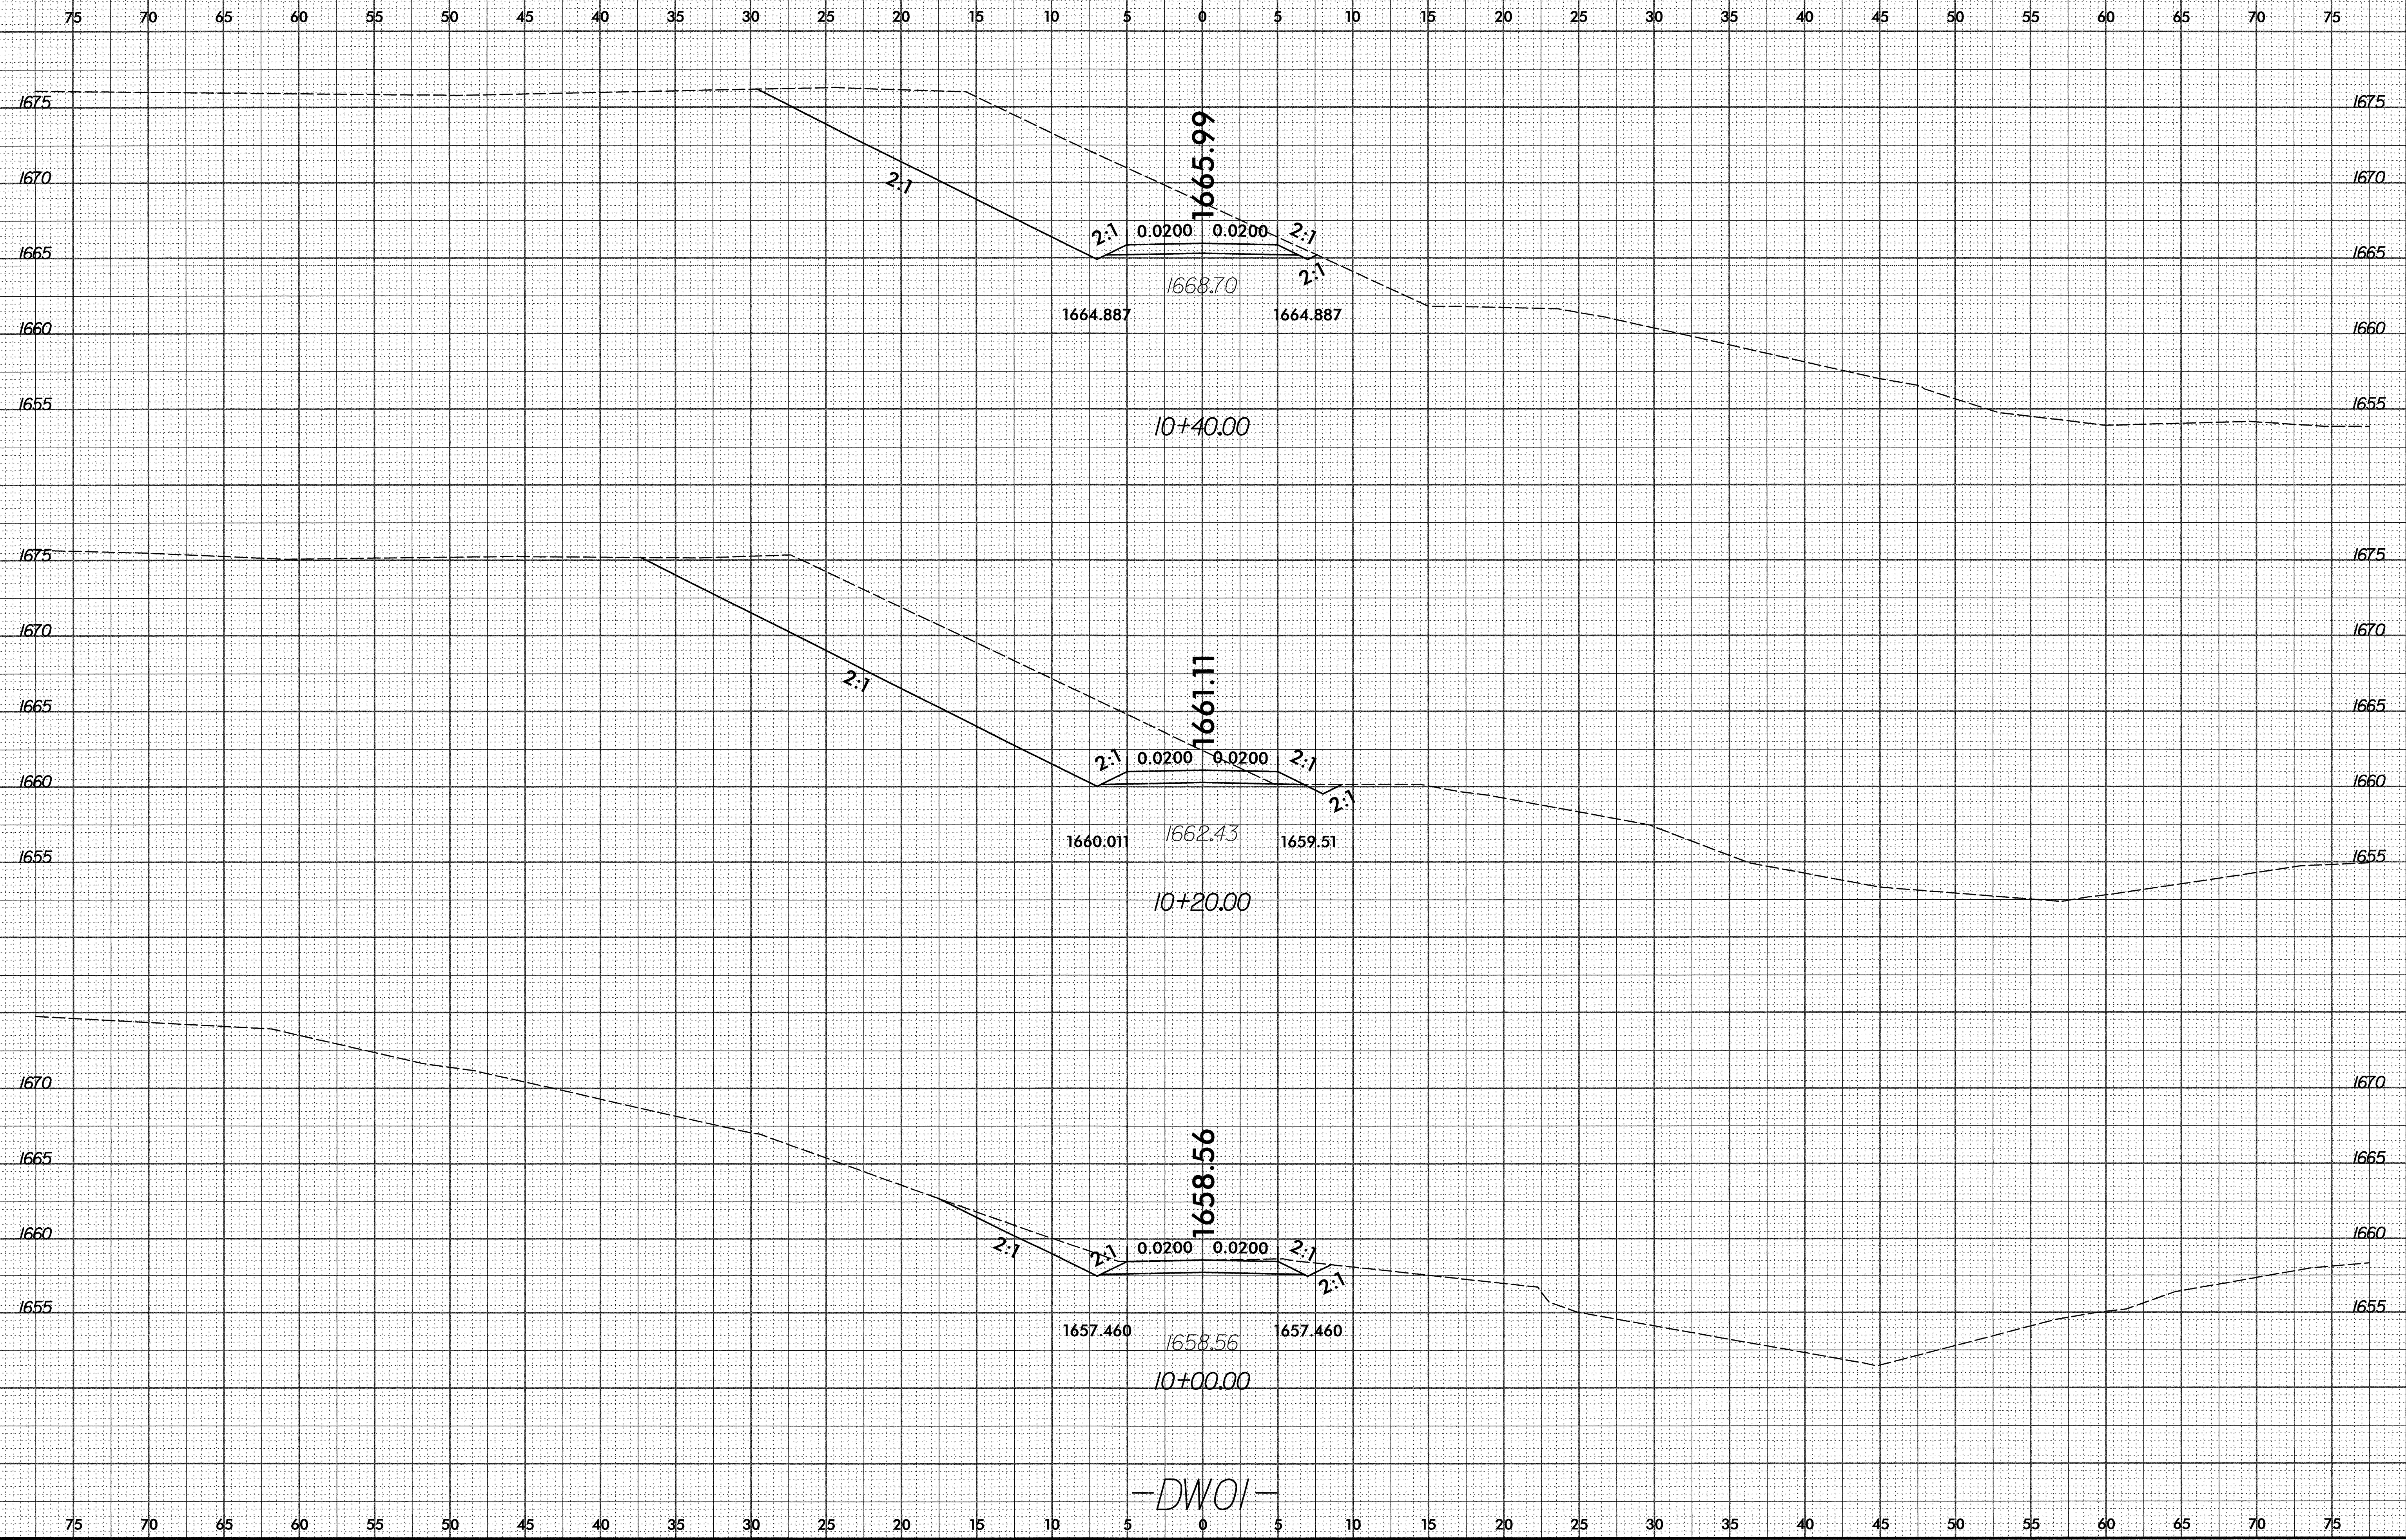

-DWG01-


02/26/2008
03:36:58
\\sca104070_Rdy_xpl_DWG01.dgn

8/23/99

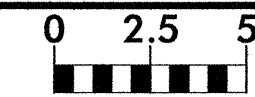

PROJ. REFERENCE NO.	B-4070
---------------------	--------

SHEET NO.	X-8
-----------	-----

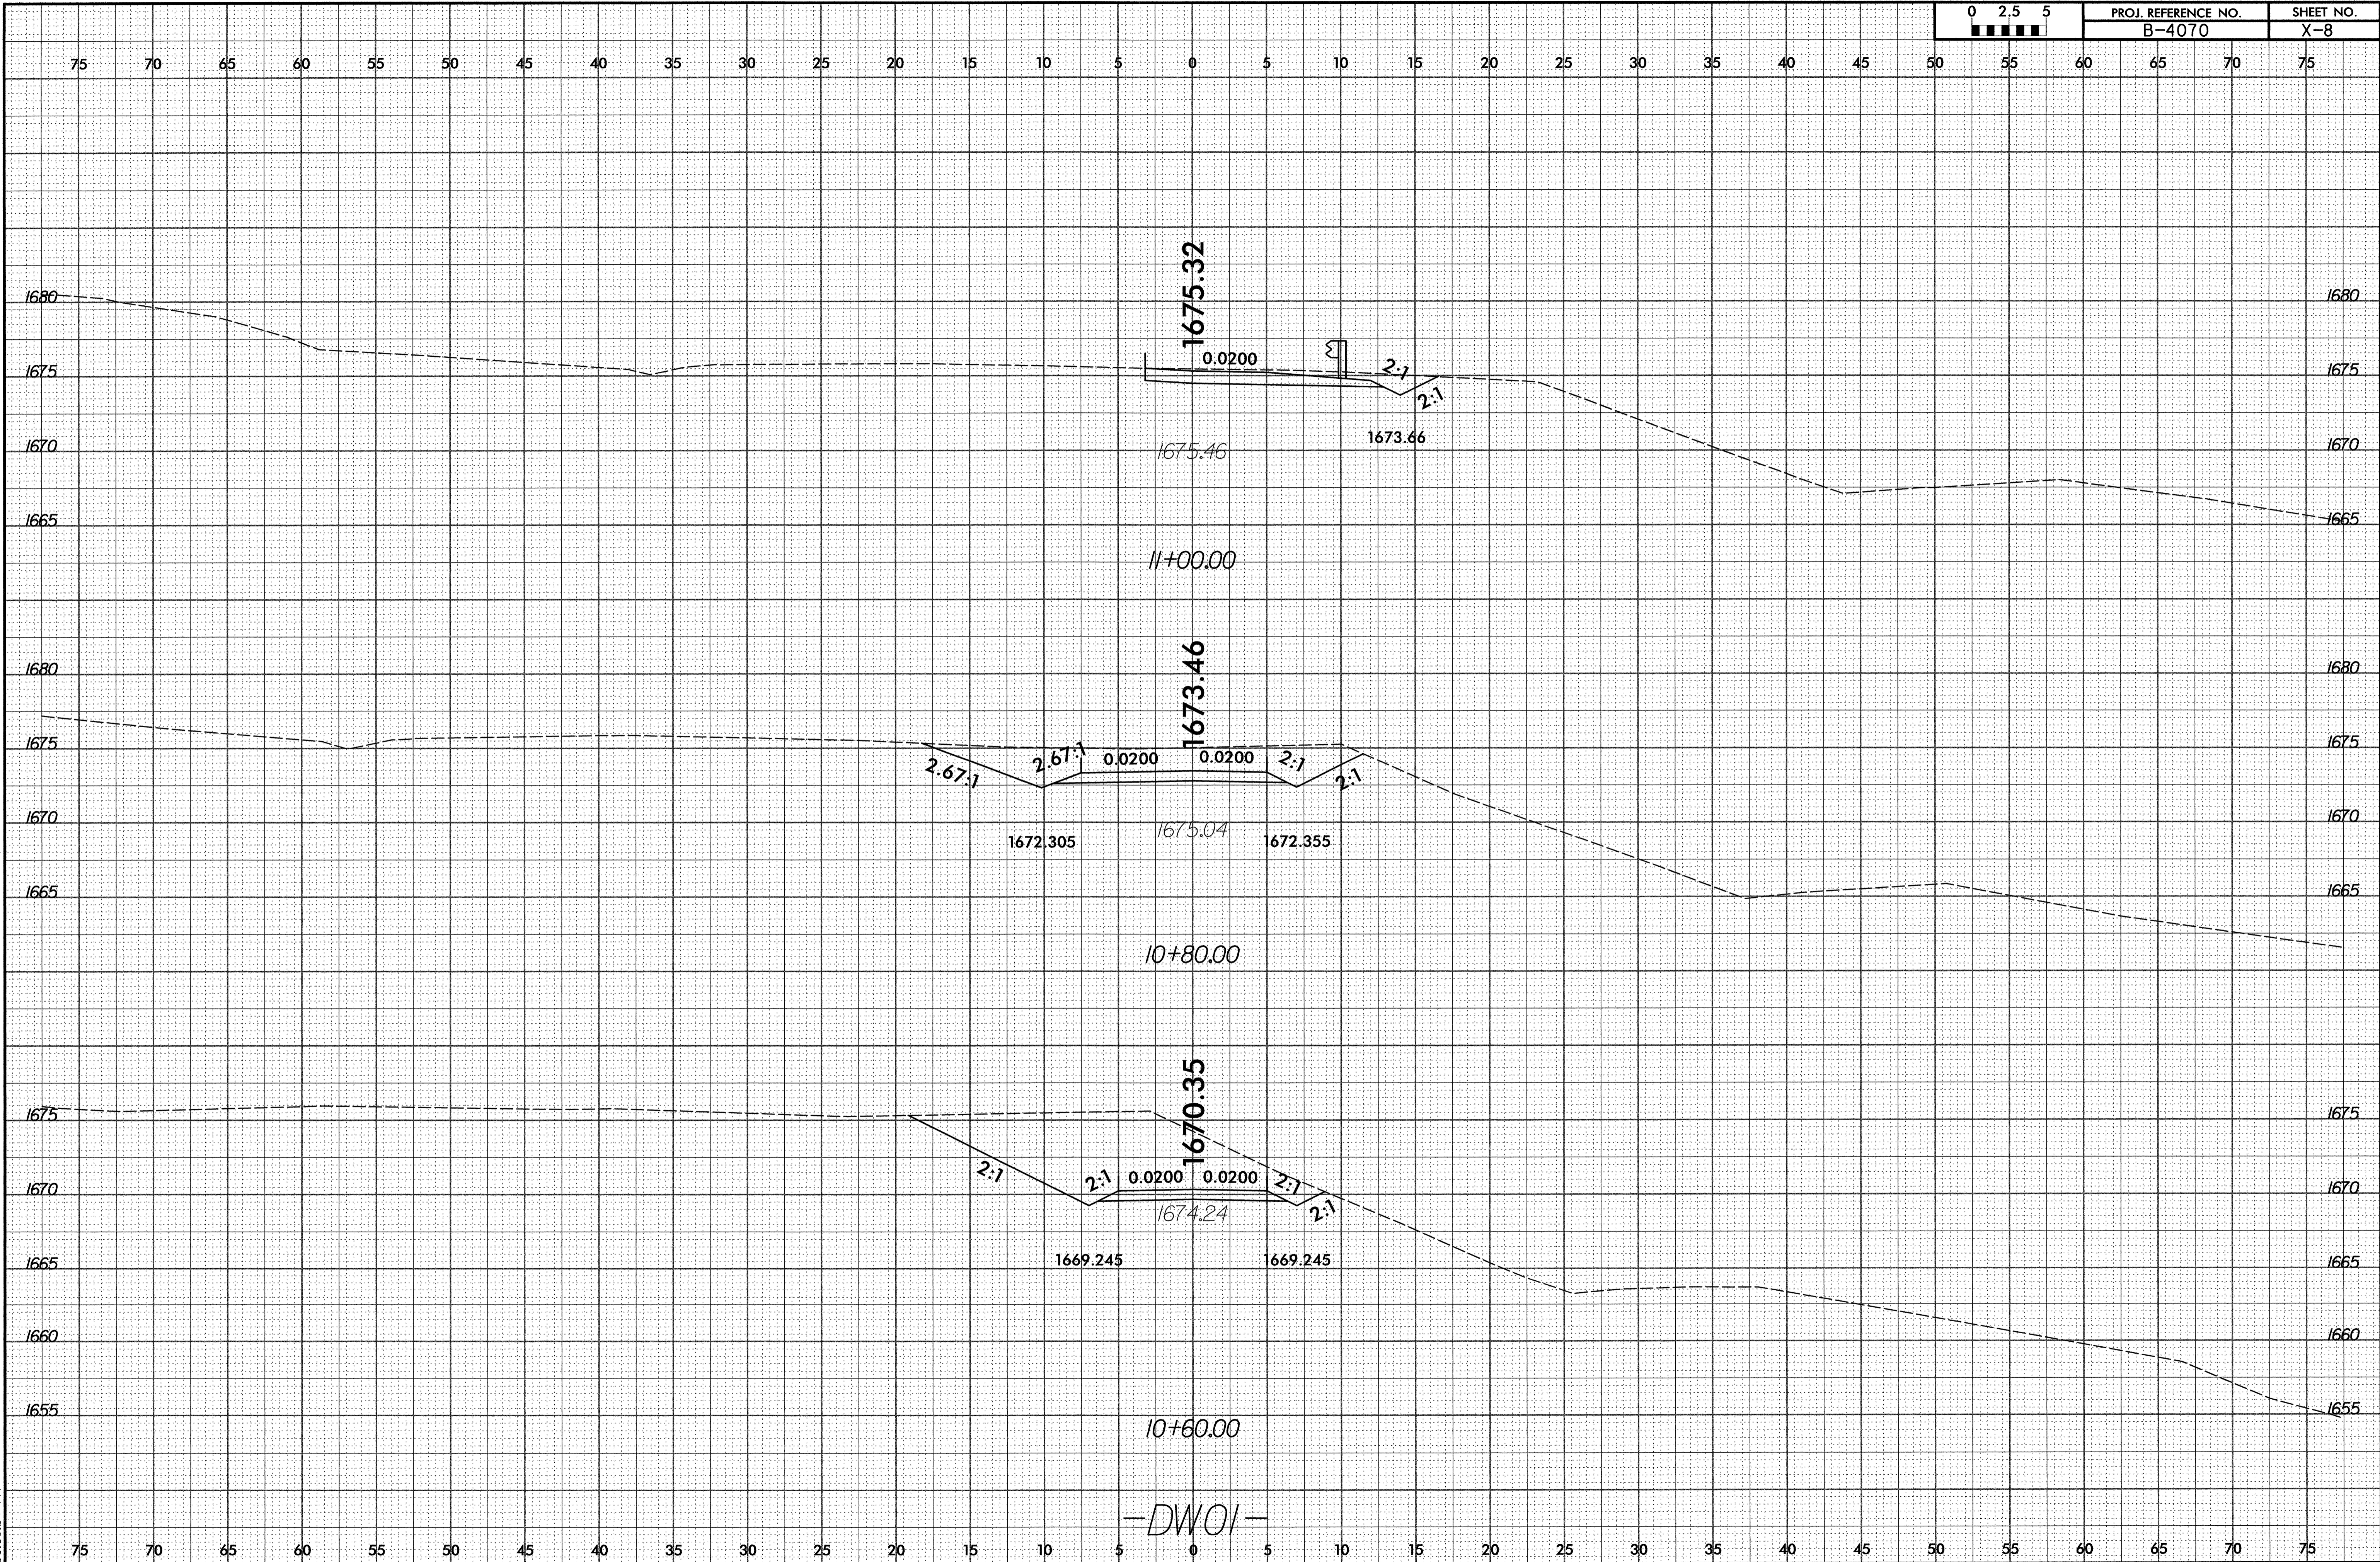

DW01

02/26/2008 03:33:04 PM \\s\B4070_Rdy_xpl_DW01.dgn