


09/08/09

TIP PROJECT: B-3661


T.I.P. NO.	SHEET NO.
B-3661	UO-1

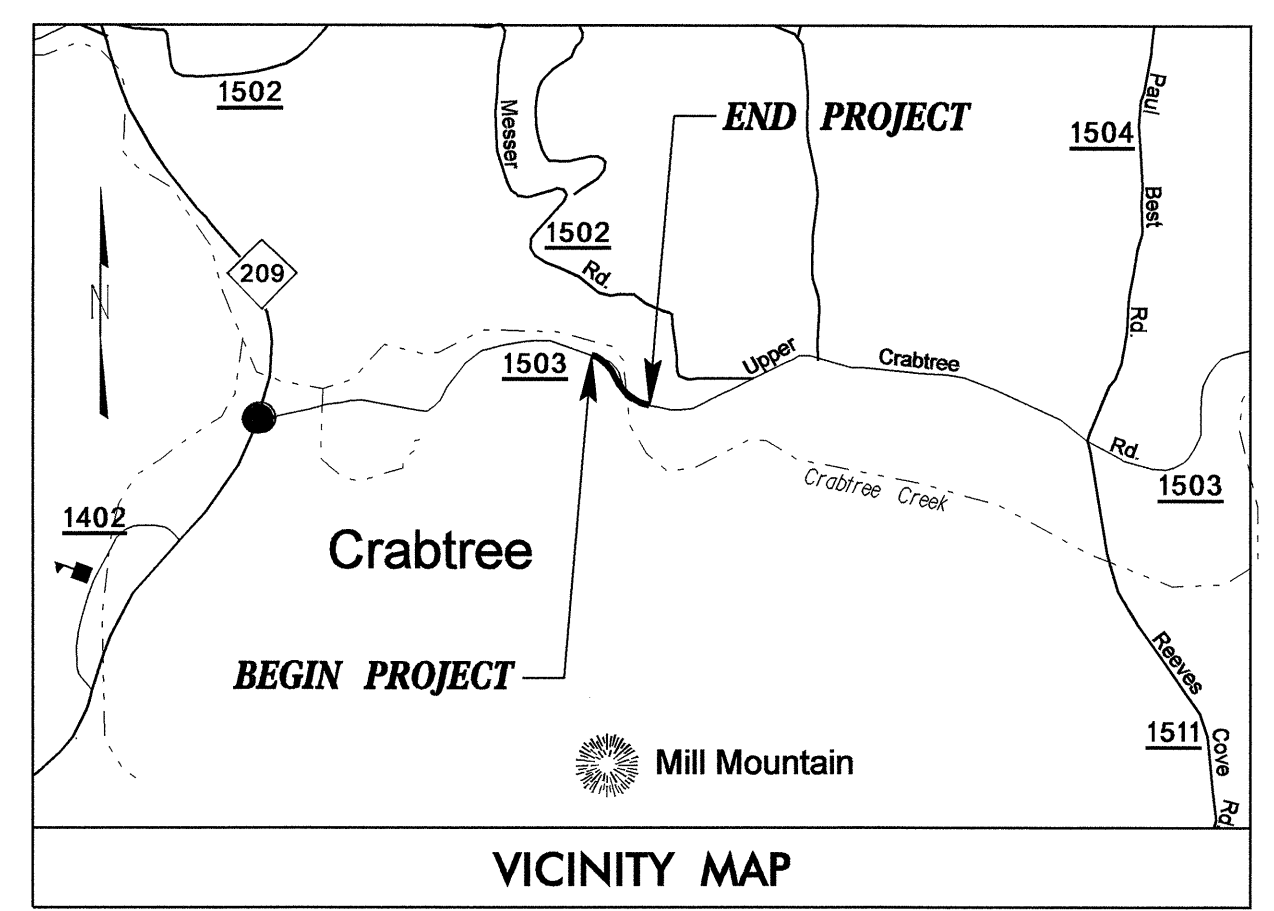


STATE OF NORTH CAROLINA  
DIVISION OF HIGHWAYS

# UTILITIES BY OTHERS PLANS HAYWOOD COUNTY

LOCATION: REPLACEMENT OF BRIDGE No. 36 ON SR 1503  
(UPPER CRABTREE RD.) OVER CRABTREE CREEK

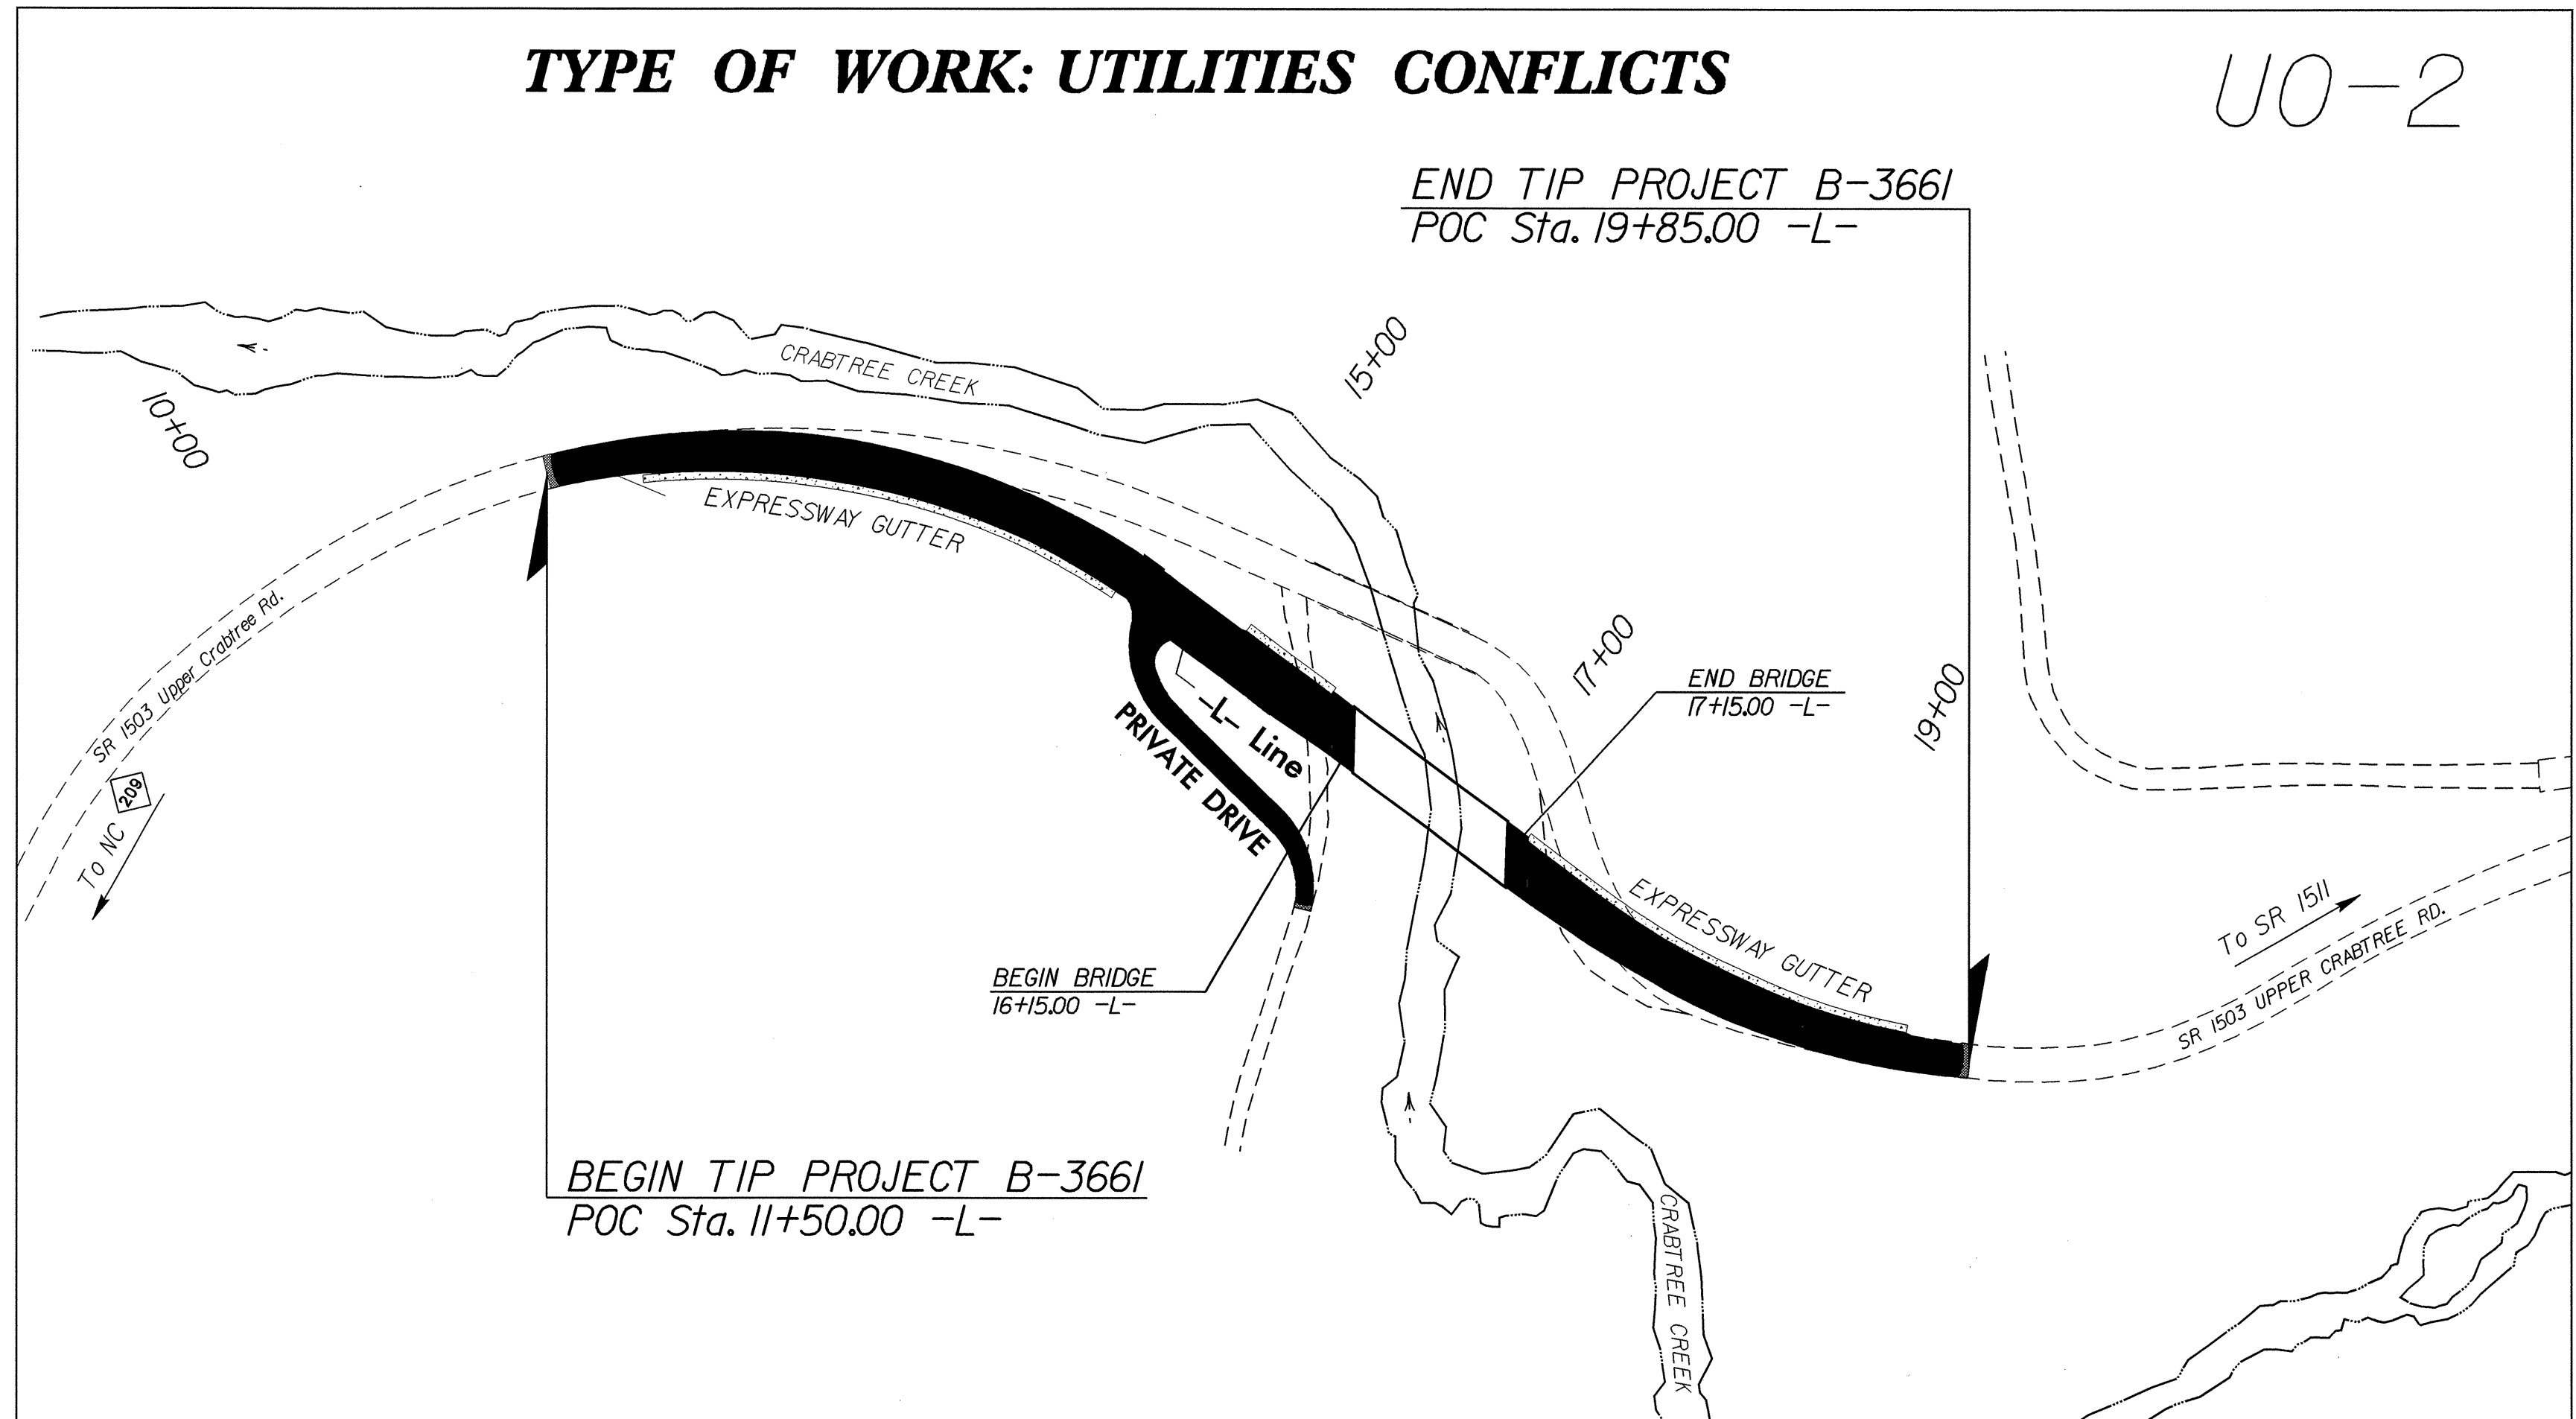

19-FEB-2008 12:31  
C:\UTILITIES\proj\b3661\ut\_title\_uo1\_psh.dgn  
\$\$\$\$\$USERNAME\$\$\$\$\$

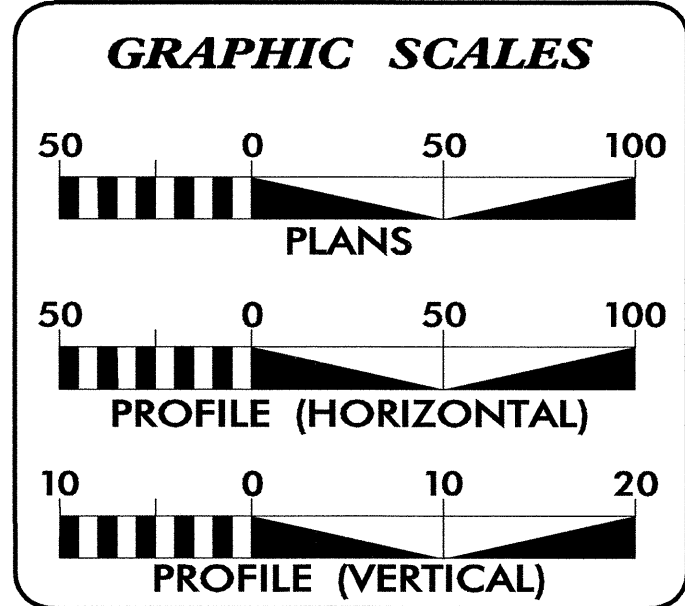

**INDEX OF SHEETS**

SHEET NO.	DESCRIPTION
UO-1	TITLE SHEET
UO-2	UTILITIES BY OTHERS PLAN SHEET

**UTILITY OWNERS ON PROJECT**

- (1) AT&T
- (2) Haywood EMC

PREPARED IN THE OFFICE OF:  
**DIVISION OF HIGHWAYS  
PROJECT SERVICES  
UTILITIES SECTION**

1591 MAIL SERVICES CENTER  
RALEIGH, NC 27699-1591  
PHONE (919) 250-4128  
FAX (919) 250-4119

**Roger Worthington, P.E.** UTILITIES SECTION ENGINEER  
**Carl Barclay, P.E.** UTILITIES SQUAD LEADER PROJECT ENGINEER  
**Bo Hemphill, P.E.** UTILITIES PROJECT DESIGNER

