

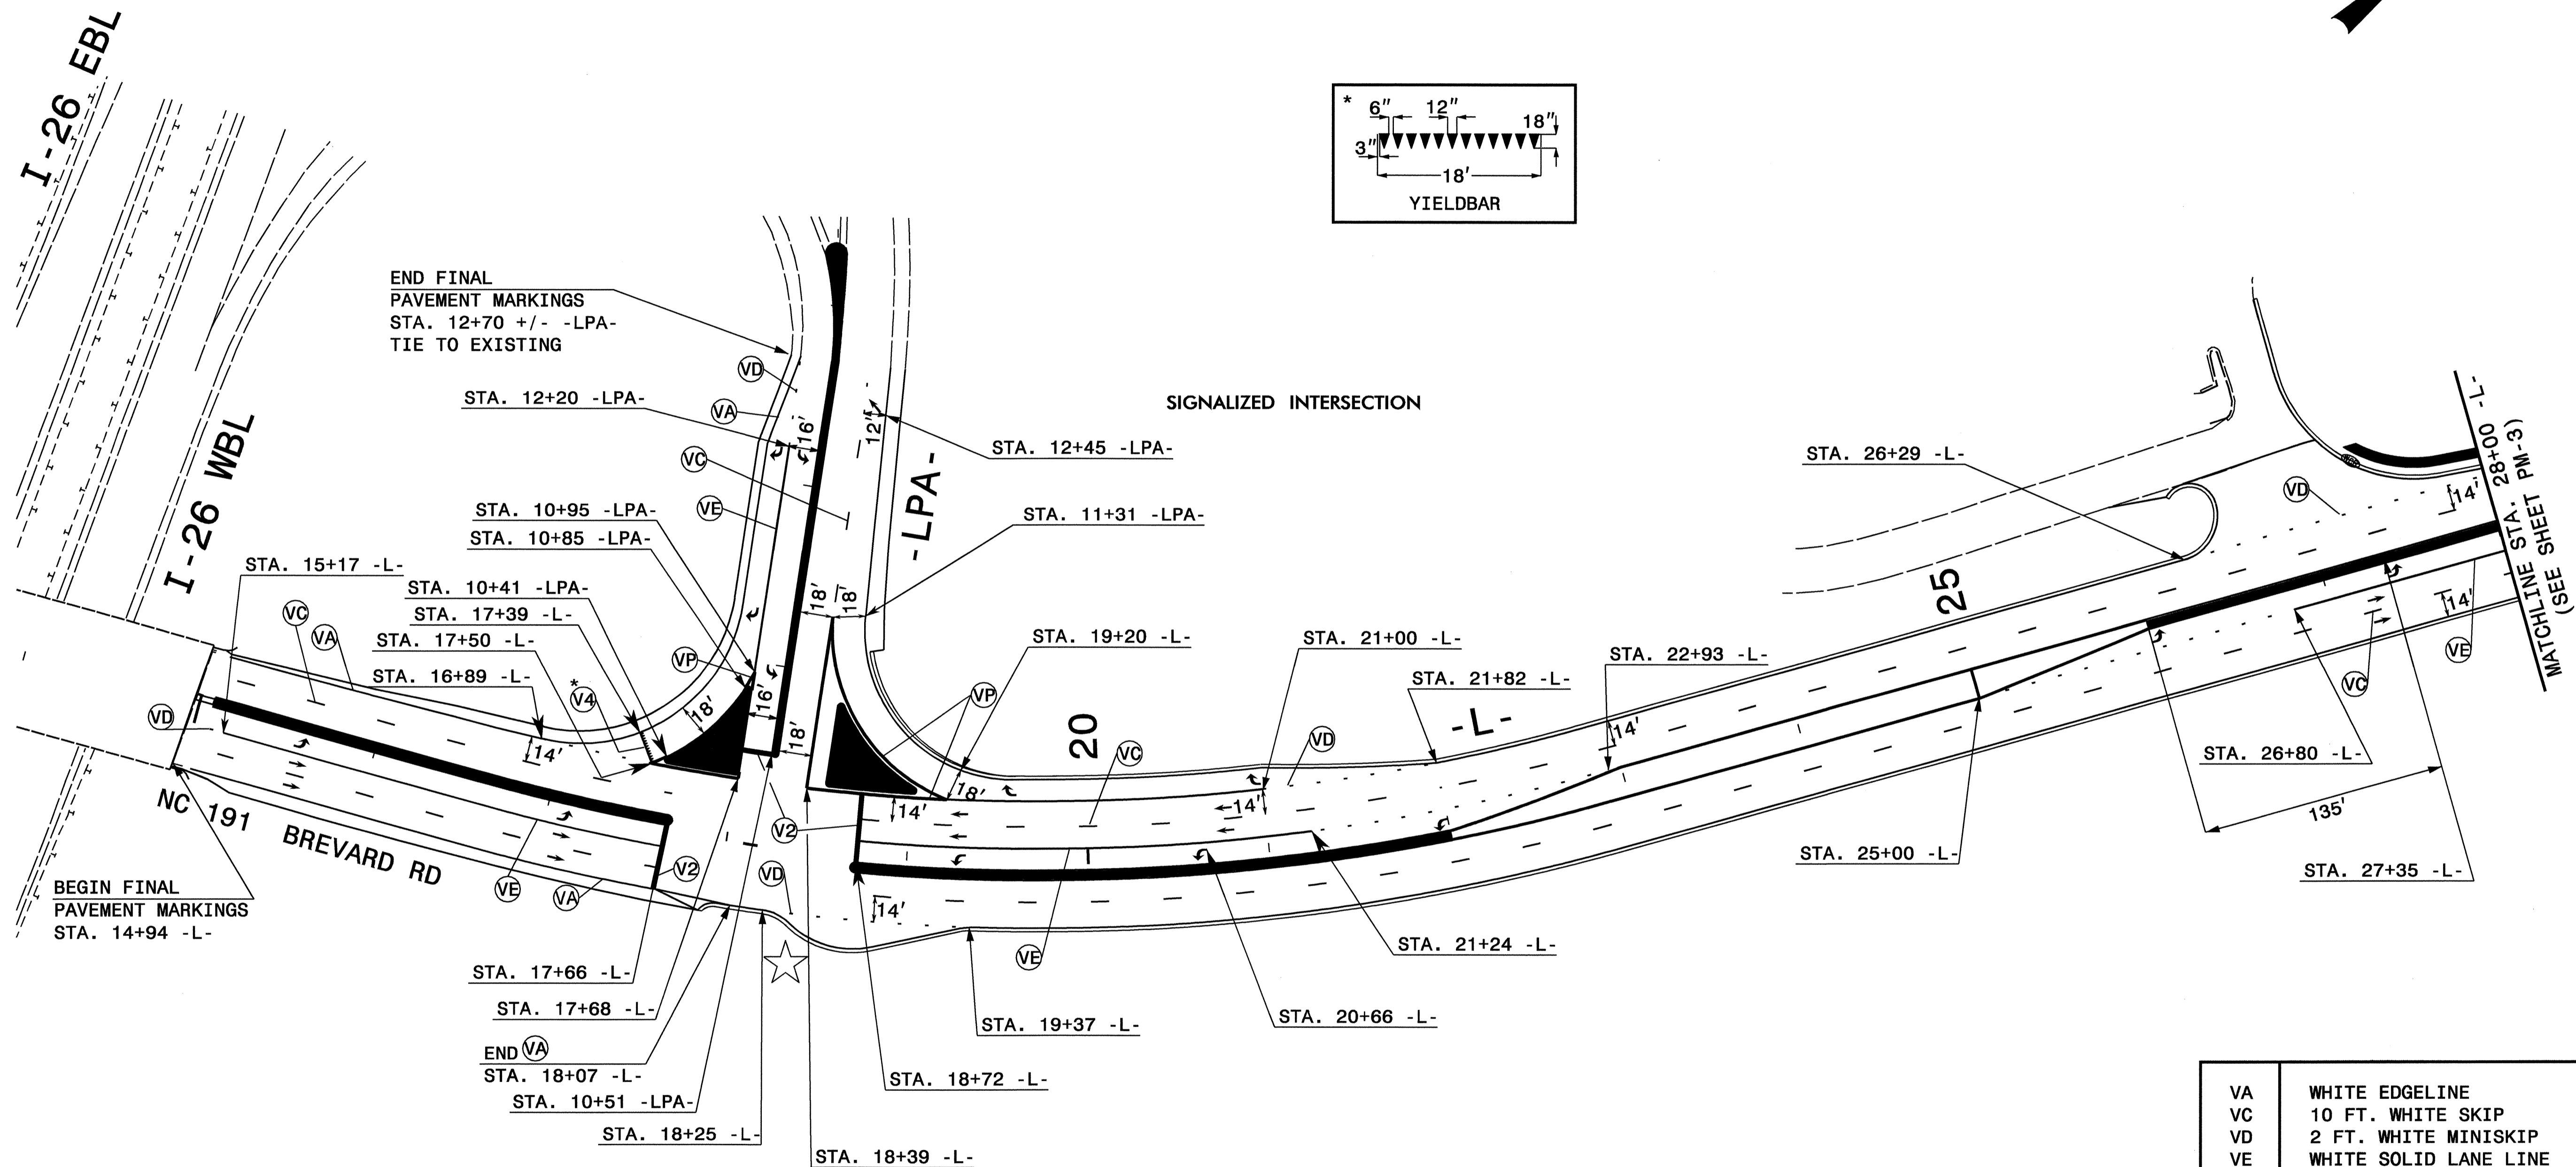
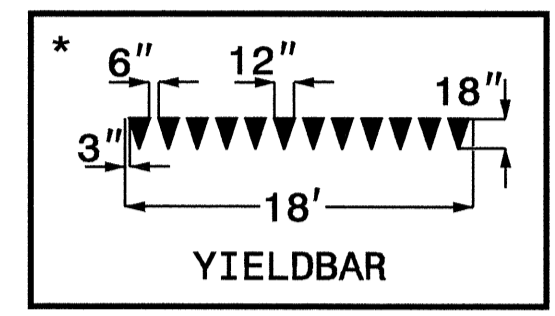
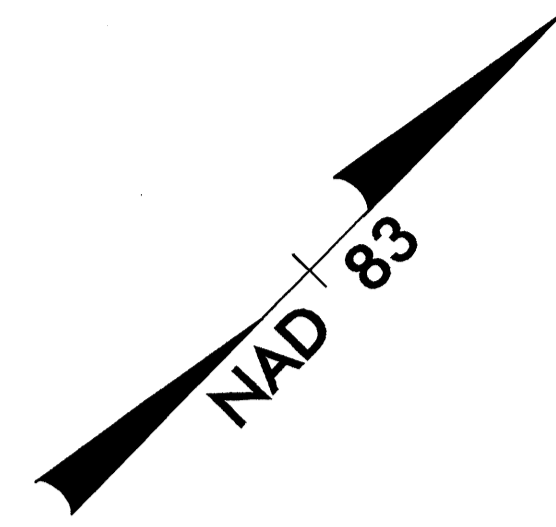


FINAL PAVEMENT MARKING SCHEDULE

SYMBOL	DESCRIPTION
FINAL PAVEMENT MARKINGS	
POLYUREA (4") Standard Glass Beads	
VA	WHITE EDGELINE
VB	YELLOW EDGELINE
VC	10 FT. WHITE SKIP
VD	2 FT. WHITE MINISKIP
VE	WHITE SOLID LANE LINE
VI	YELLOW DOUBLE CENTER
POLYUREA (8") Standard Glass Beads	
VP	WHITE GORELINE
VQ	WHITE DIAGONAL
POLYUREA (24") Standard Glass Beads	
V2	WHITE STOPBAR
V4	WHITE YELDBAR (12"x18")
POLYUREA PAVEMENT MARKING SYMBOL	
WA	LEFT TURN ARROW
WB	RIGHT TURN ARROW
WC	STRAIGHT ARROW
WD	COMBO STRAIGHT/LEFT
WE	COMBO STRAIGHT/RIGHT
WG	COMBO LEFT/RIGHT/STRAIGHT
MARKERS	
SNOWPLOWABLE RAISED PAVEMENT MARKERS	
ME	YELLOW & YELLOW
MF	CRYSTAL & RED

03-MAR-2008 0842
 \\dot\dfsroot\0\NSP\Proj\TIP\Projects-U\3601\tr\affic\tr\afficcontrol\top\PM\U-3601-rc-.pmp_01.dgn
 ahayes AT WZTC22424

APPROVED: _____ 	DATE: _____ 3/3/08	<h3>FINAL PAVEMENT MARKING PLAN</h3>				
SCALE: NONE DATE: 02/08 DWG. BY: DAH DESIGN BY: DAH REVIEWED BY: JWW						
		REVISIONS <table border="1" style="width: 100%; border-collapse: collapse;"> <tr> <td style="width: 50%; height: 20px;"></td> <td style="width: 50%;"></td> </tr> <tr> <td style="height: 20px;"></td> <td></td> </tr> </table>				

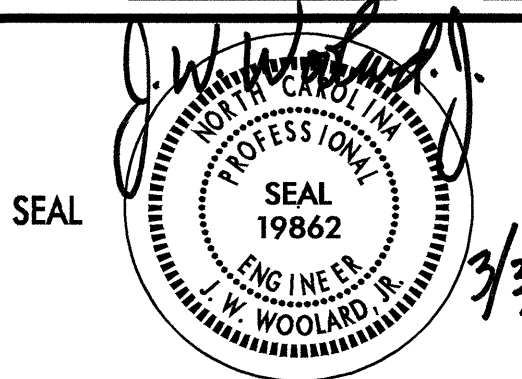

- : PROPOSED PAVEMENT MARKING LINE
- - - : EXISTING PAVEMENT MARKING LINE
- ↔ : WA ↗ : WD ↘ : WG
- ↪ : WB ↖ : WE
- ↩ : WC ↙ : WF
- ↪ : EXISTING PAVEMENT MARKING SYMBOL

NOTE: ALL LANE DIMENSIONS ARE 12' UNLESS NOTED ON PLAN SHEETS.



NOTE: ALL FIRST ROW SYMBOLS ARE 60' FROM STOPBAR TO TAIL OF SYMBOL.

NOTE: ALL SYMBOLS ARE 150' FROM SYMBOL TO SYMBOL UNLESS NOTED ON PLAN SHEETS.

VA	WHITE EDGELINE
VC	10 FT. WHITE SKIP
VD	2 FT. WHITE MINISKIP
VE	WHITE SOLID LANE LINE
VI	YELLOW DOUBLE CENTER
VP	WHITE GORELINE
VQ	WHITE DIAGONAL
V2	WHITE STOPBAR
V3	WHITE CROSSWALK LINE

APPROVED:	DATE:	FINAL PAVEMENT MARKING PLAN							
	2/29/08								
SCALE: NONE	DATE: 02/08	<table border="1"> <tr> <th colspan="2">REVISIONS</th> </tr> <tr> <td> </td> <td> </td> </tr> <tr> <td> </td> <td> </td> </tr> </table>		REVISIONS					
REVISIONS									
DWG. BY: DAH	DESIGN BY: DAH								
REVIEWED BY: JWW		<small>CADD FILE</small>							

27-FEB-2008 11:23
 \\dot\dfs\co\TIP\Projects-U\U3601\TrafficControl\top\PM\U-3601_TC_PMP_02.dgn
 ahayes AT WZTC22424

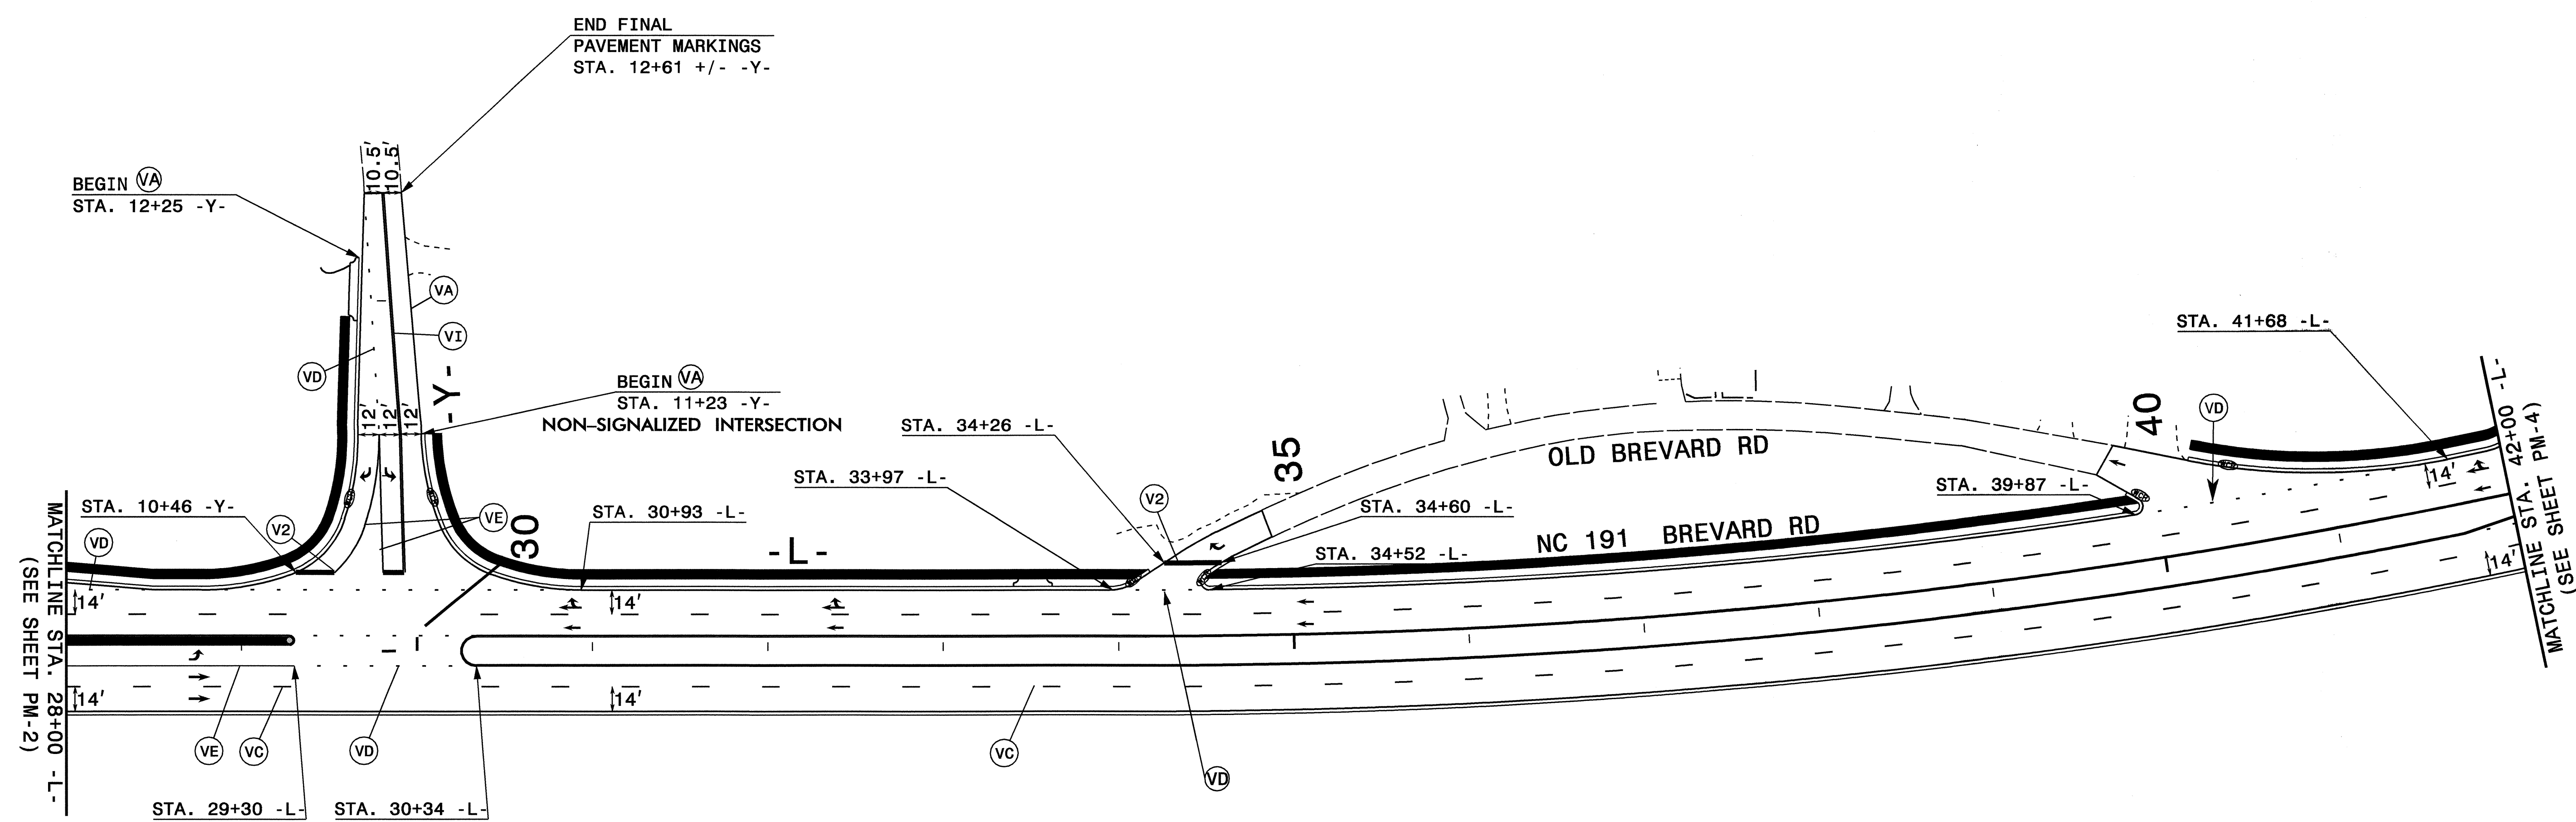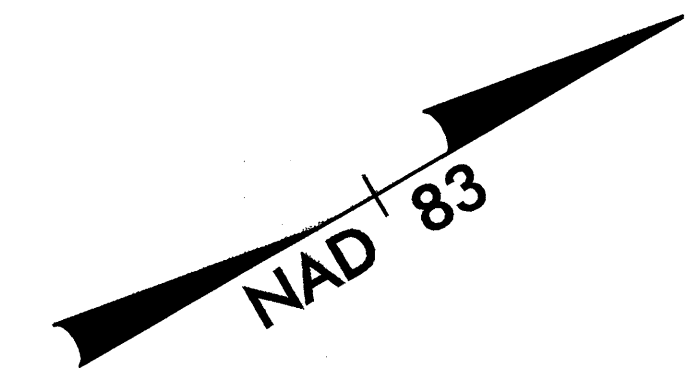

MATCHLINE STA. 28+00 -L-
(SEE SHEET PM-2)

MATCHLINE STA. 42+00 -L-
(SEE SHEET PM-4)

- : PROPOSED PAVEMENT MARKING LINE
- - - : EXISTING PAVEMENT MARKING LINE
- ↪ : WA ↪ : WD ↪ : WG
- ↪ : WB ↪ : WE
- ↪ : WC ↪ : WF
- ↪ : EXISTING PAVEMENT MARKING SYMBOL

NOTE: ALL LANE DIMENSIONS ARE 12' UNLESS NOTED ON PLAN SHEETS.



NOTE: ALL FIRST ROW SYMBOLS ARE 60' FROM STOPBAR TO TAIL OF SYMBOL.

NOTE: ALL SYMBOLS ARE 150' FROM SYMBOL TO SYMBOL UNLESS NOTED ON PLAN SHEETS.

VA	WHITE EDGELINE
VC	10 FT. WHITE SKIP
VD	2 FT. WHITE MINISKIP
VE	WHITE SOLID LANE LINE
VI	YELLOW DOUBLE CENTER
VP	WHITE GORELINE
VQ	WHITE DIAGONAL
V2	WHITE STOPBAR
V3	WHITE CROSSWALK LINE

27-FEB-2008 10:49
 \\dot\dfsroot\NSProj\TIPProjects-U3601\Traffic\TrafficControl\Top\pm\U-3601-1c.pmp_03.dgn
 ahays AT WZTC22424

APPROVED:	DATE:	FINAL PAVEMENT MARKING PLAN	
SCALE: NONE	DATE: 02/08		REVISIONS
DWG. BY: DAH	DESIGN BY: DAH		
REVIEWED BY: JWW			

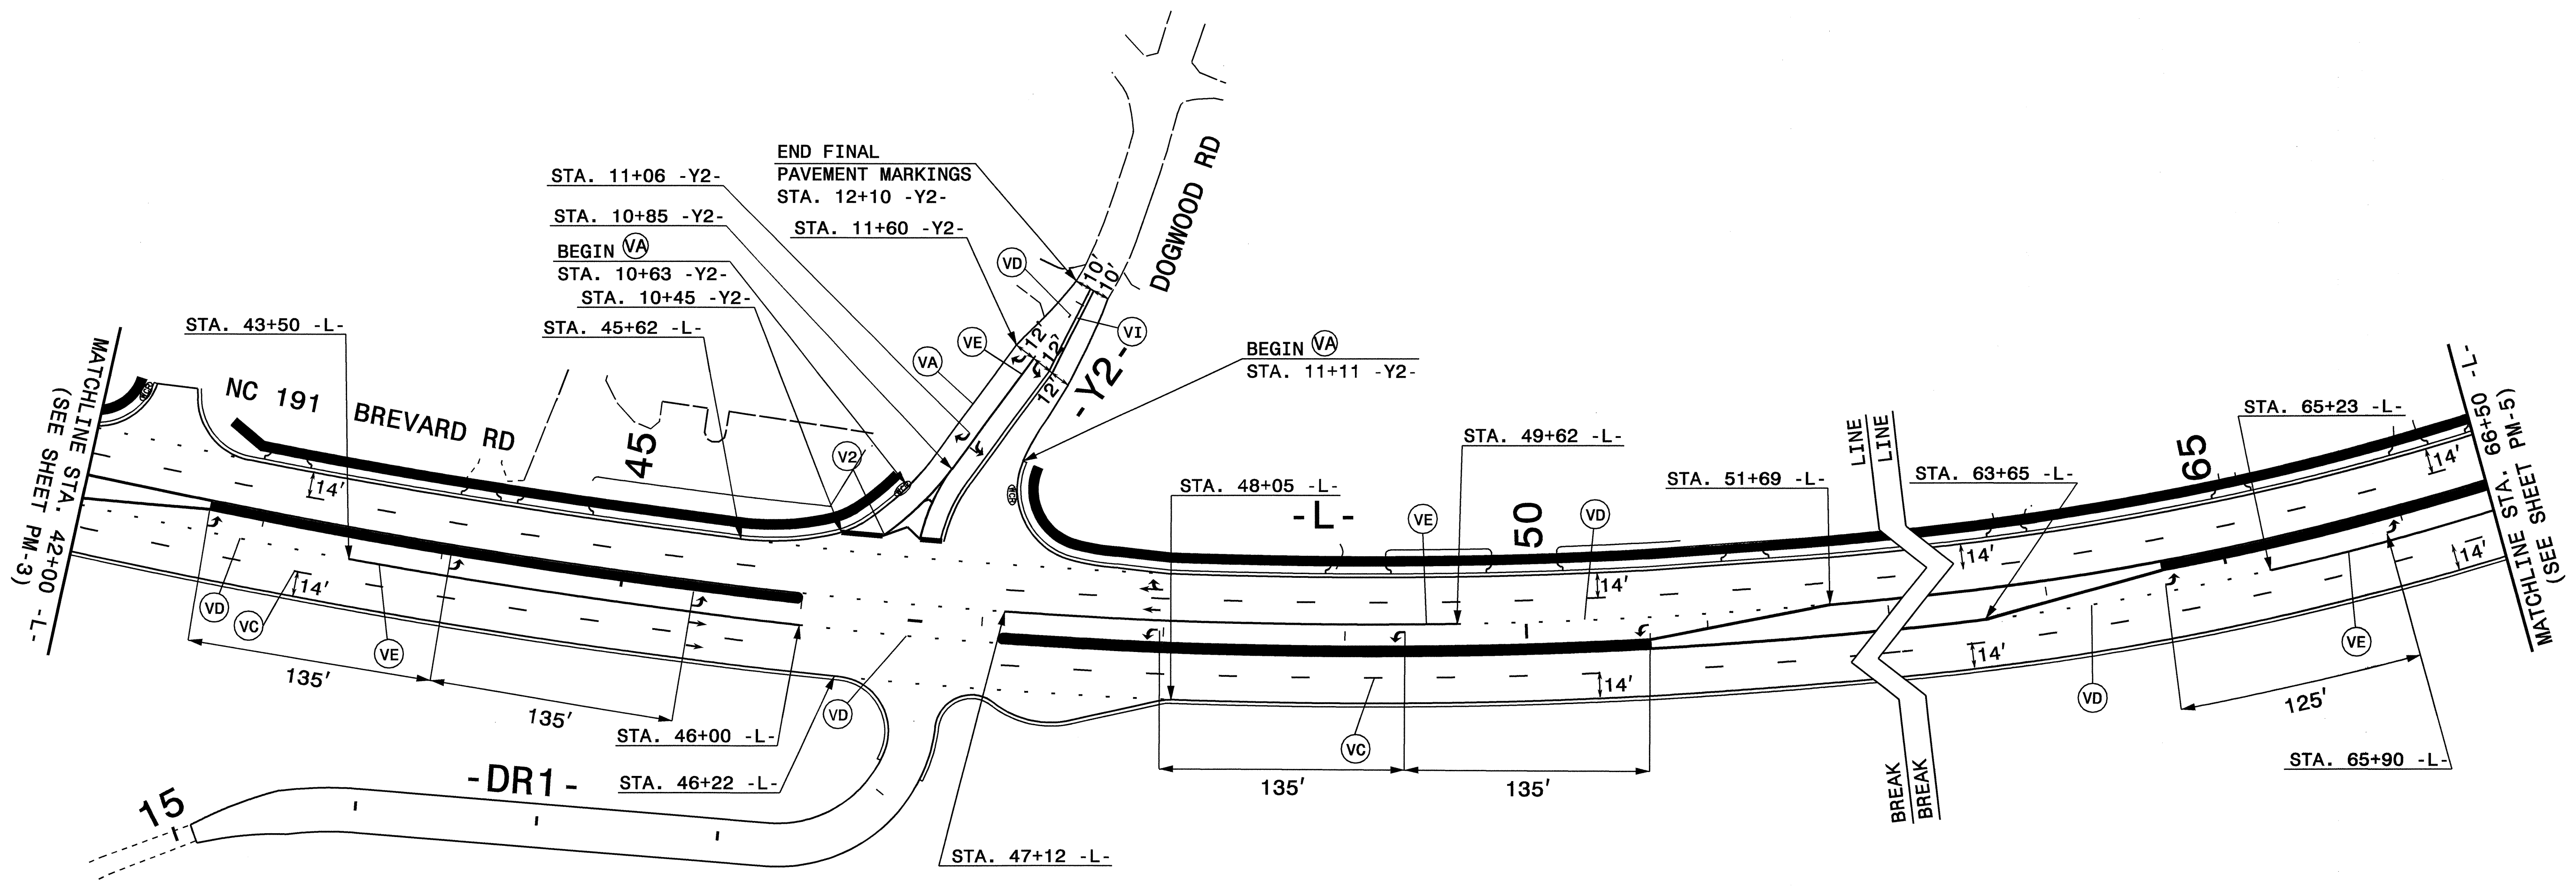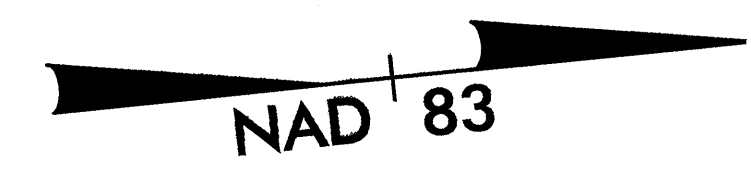

- : PROPOSED PAVEMENT MARKING LINE
- - - : EXISTING PAVEMENT MARKING LINE
- ↔ : WA ↕ : WD ↕ : WG
- ↔ : WB ↕ : WE
- ↔ : WC ↕ : WF
- ↔ : EXISTING PAVEMENT MARKING SYMBOL

NOTE: ALL LANE DIMENSIONS ARE 12' UNLESS NOTED ON PLAN SHEETS.

NOTE: ALL FIRST ROW SYMBOLS ARE 60' FROM STOPBAR TO TAIL OF SYMBOL.

NOTE: ALL SYMBOLS ARE 150' FROM SYMBOL TO SYMBOL UNLESS NOTED ON PLAN SHEETS.

VA	WHITE EDGELINE
VC	10 FT. WHITE SKIP
VD	2 FT. WHITE MINISKIP
VE	WHITE SOLID LANE LINE
VI	YELLOW DOUBLE CENTER
VP	WHITE GORELINE
VQ	WHITE DIAGONAL
V2	WHITE STOPBAR
V3	WHITE CROSSWALK LINE

27-FEB-2008 10:49
 \\dot\dfs\proj\01\NSProj\TIP\Projects-U\U3601\Traffic\TrafficControl\Top\pm\U-3601-rc.pmp_04.dgn
 ahayes AT WZTC22424


APPROVED: _____ DATE: _____	FINAL PAVEMENT MARKING PLAN									
SCALE: NONE	DATE: 02/08	<table border="1"> <thead> <tr> <th colspan="2">REVISIONS</th> </tr> </thead> <tbody> <tr> <td> </td> <td> </td> </tr> <tr> <td> </td> <td> </td> </tr> <tr> <td> </td> <td> </td> </tr> </tbody> </table>	REVISIONS							
REVISIONS										
DWG. BY: DAH	DESIGN BY: DAH	REVIEWED BY: JWW								
		CADD FILE								

VA	WHITE EDGELINE
VC	10 FT. WHITE SKIP
VD	2 FT. WHITE MINISKIP
VE	WHITE SOLID LANE LINE
VI	YELLOW DOUBLE CENTER
VP	WHITE GORELINE
VQ	WHITE DIAGONAL
V2	WHITE STOPBAR
V3	WHITE CROSSWALK LINE

NOTE: ALL LANE DIMENSIONS ARE 12' UNLESS NOTED ON PLAN SHEETS.

NOTE: ALL FIRST ROW SYMBOLS ARE 60' FROM STOPBAR TO TAIL OF SYMBOL.



NOTE: ALL SYMBOLS ARE 150' FROM SYMBOL TO SYMBOL UNLESS NOTED ON PLAN SHEETS.

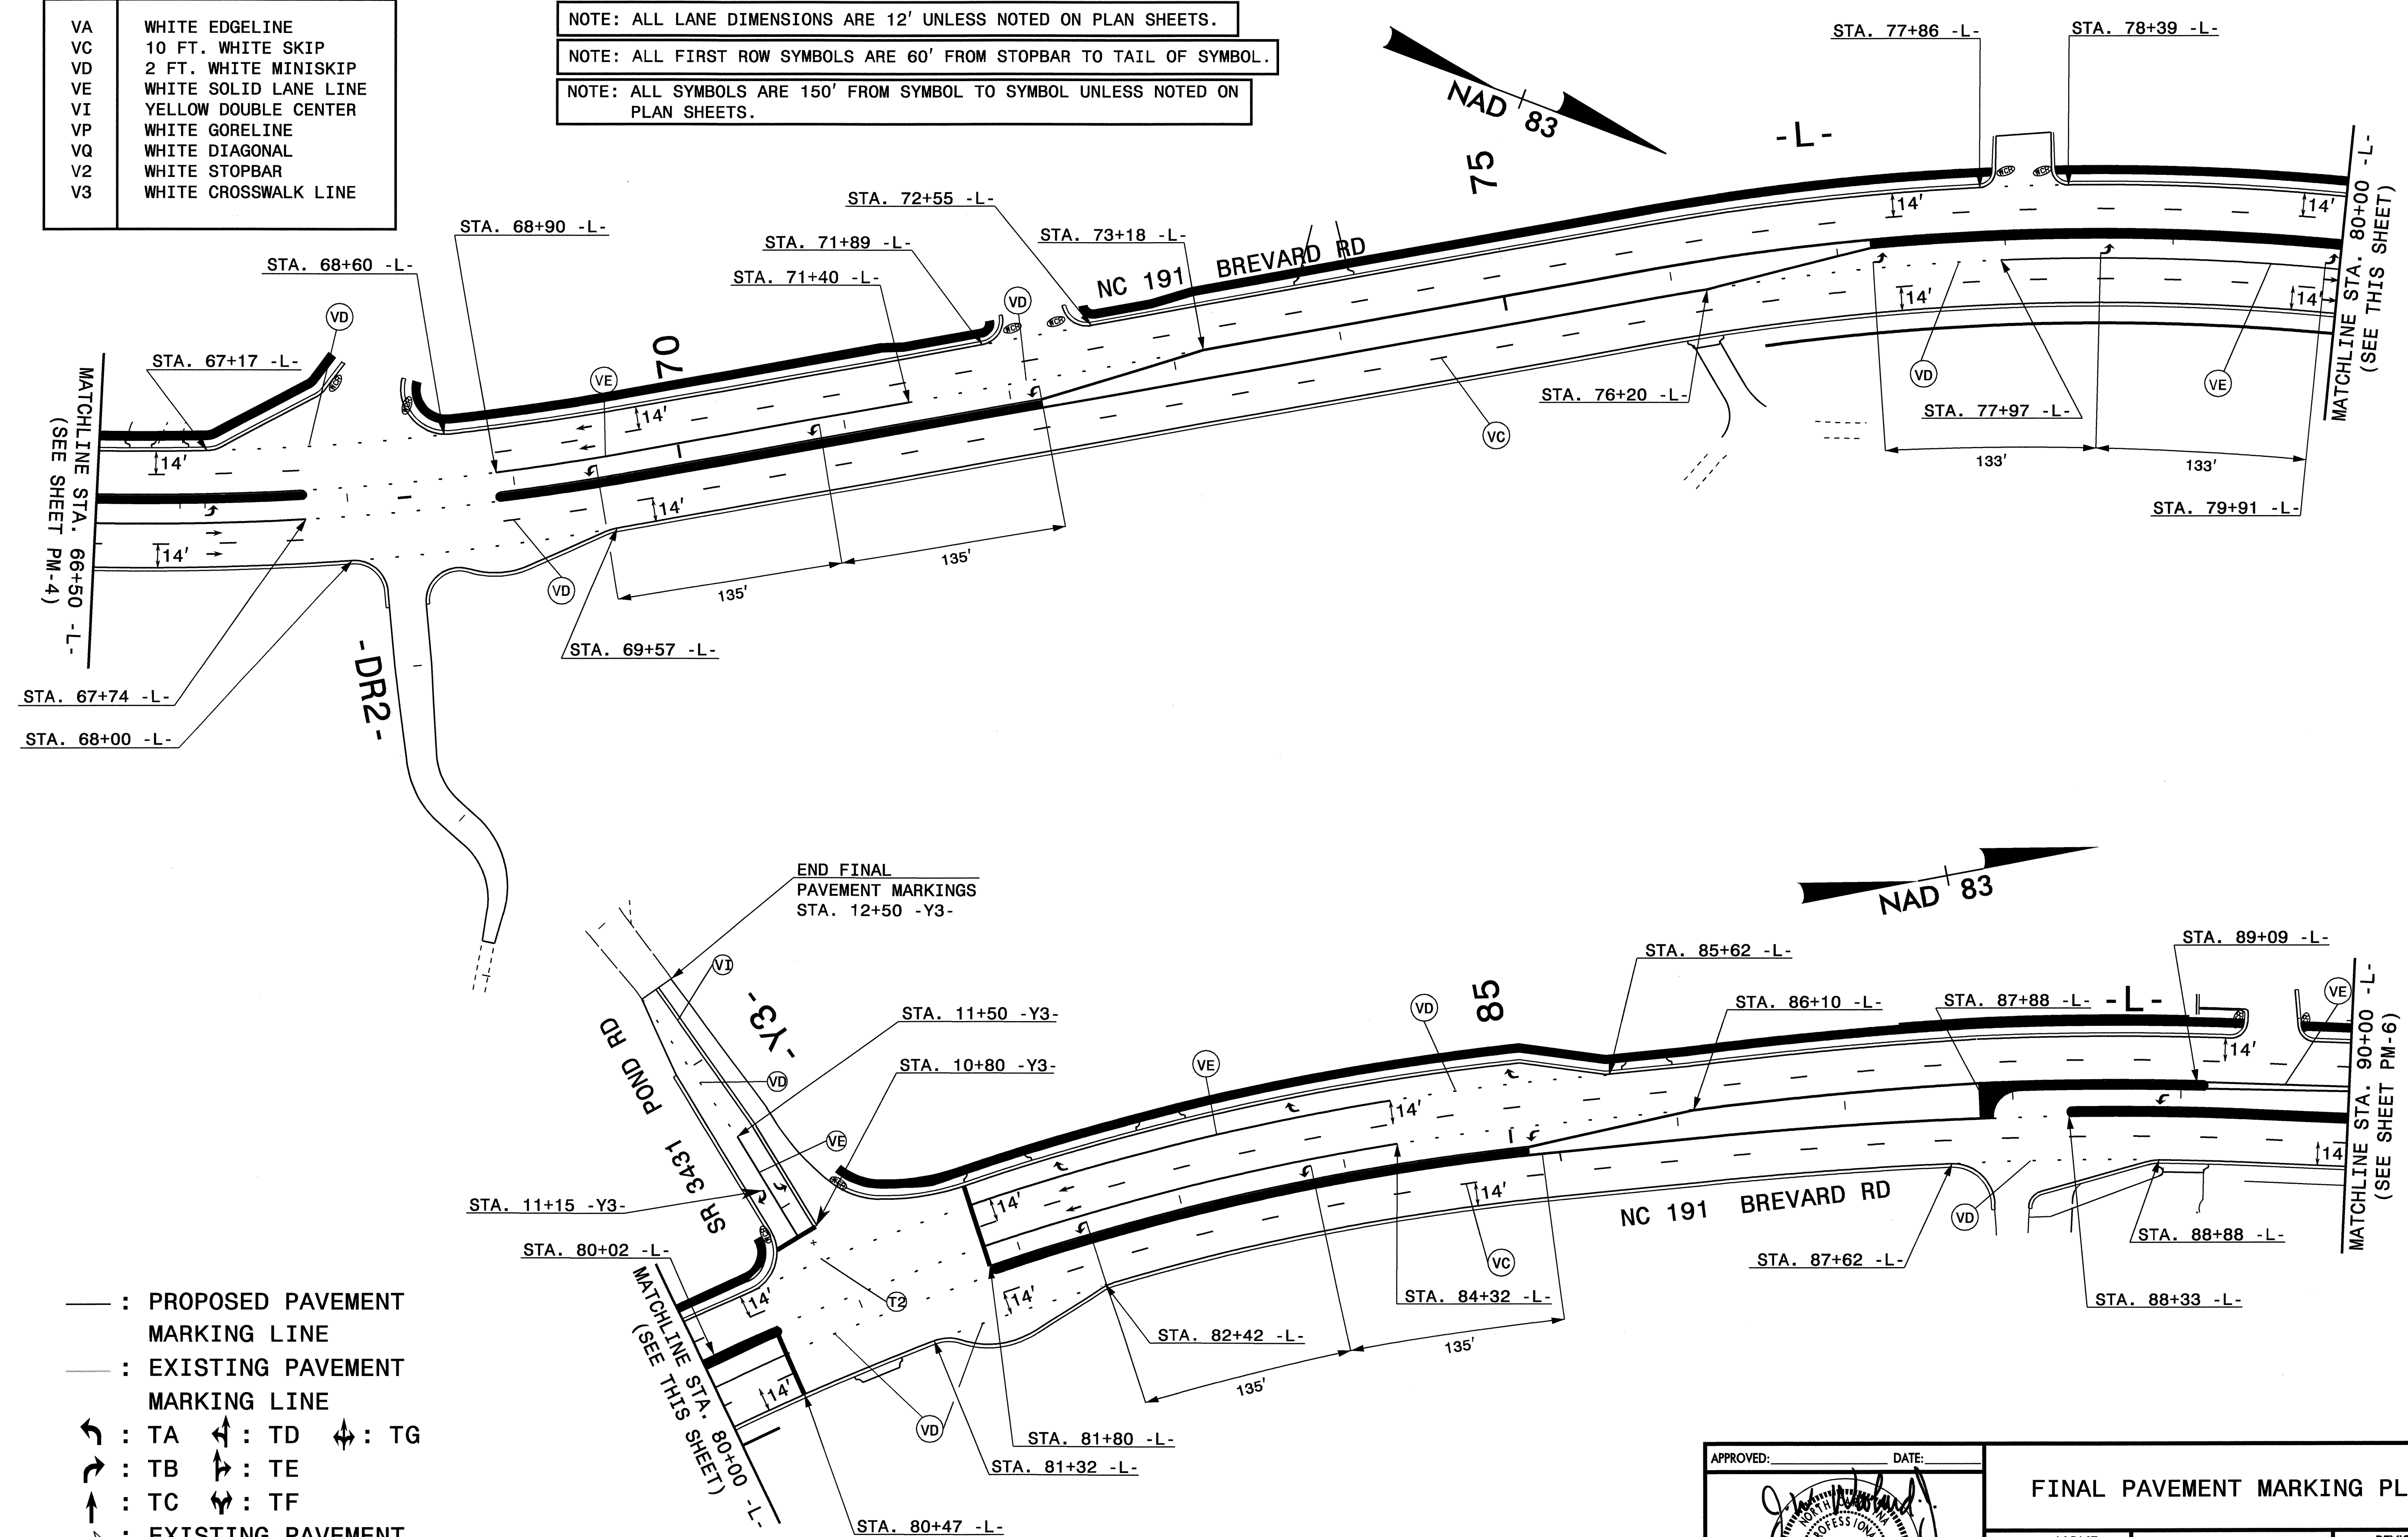

- : PROPOSED PAVEMENT MARKING LINE
- - - : EXISTING PAVEMENT MARKING LINE
- ↔ : TA ↔ : TD ↔ : TG
- ↔ : TB ↔ : TE
- ↔ : TC ↔ : TF
- ↔ : EXISTING PAVEMENT MARKING SYMBOL

APPROVED:	DATE:	FINAL PAVEMENT MARKING PLAN						
	3/10/08							
SCALE:	NONE							
DATE:	04/06							
DWG. BY:	DAH							
DESIGN BY:	DAH							
REVIEWED BY:	JWW	<table border="1"> <tr> <th colspan="2">REVISIONS</th> </tr> <tr> <td> </td> <td> </td> </tr> <tr> <td> </td> <td> </td> </tr> </table>	REVISIONS					
REVISIONS								

I:\0-MAR-2008\lil\dot-vsp\Projects\U3601\Traffic\TrafficControl\cp\pm\U-3601-tp-mp-05.dgn
 ahayes AT WZTC224241

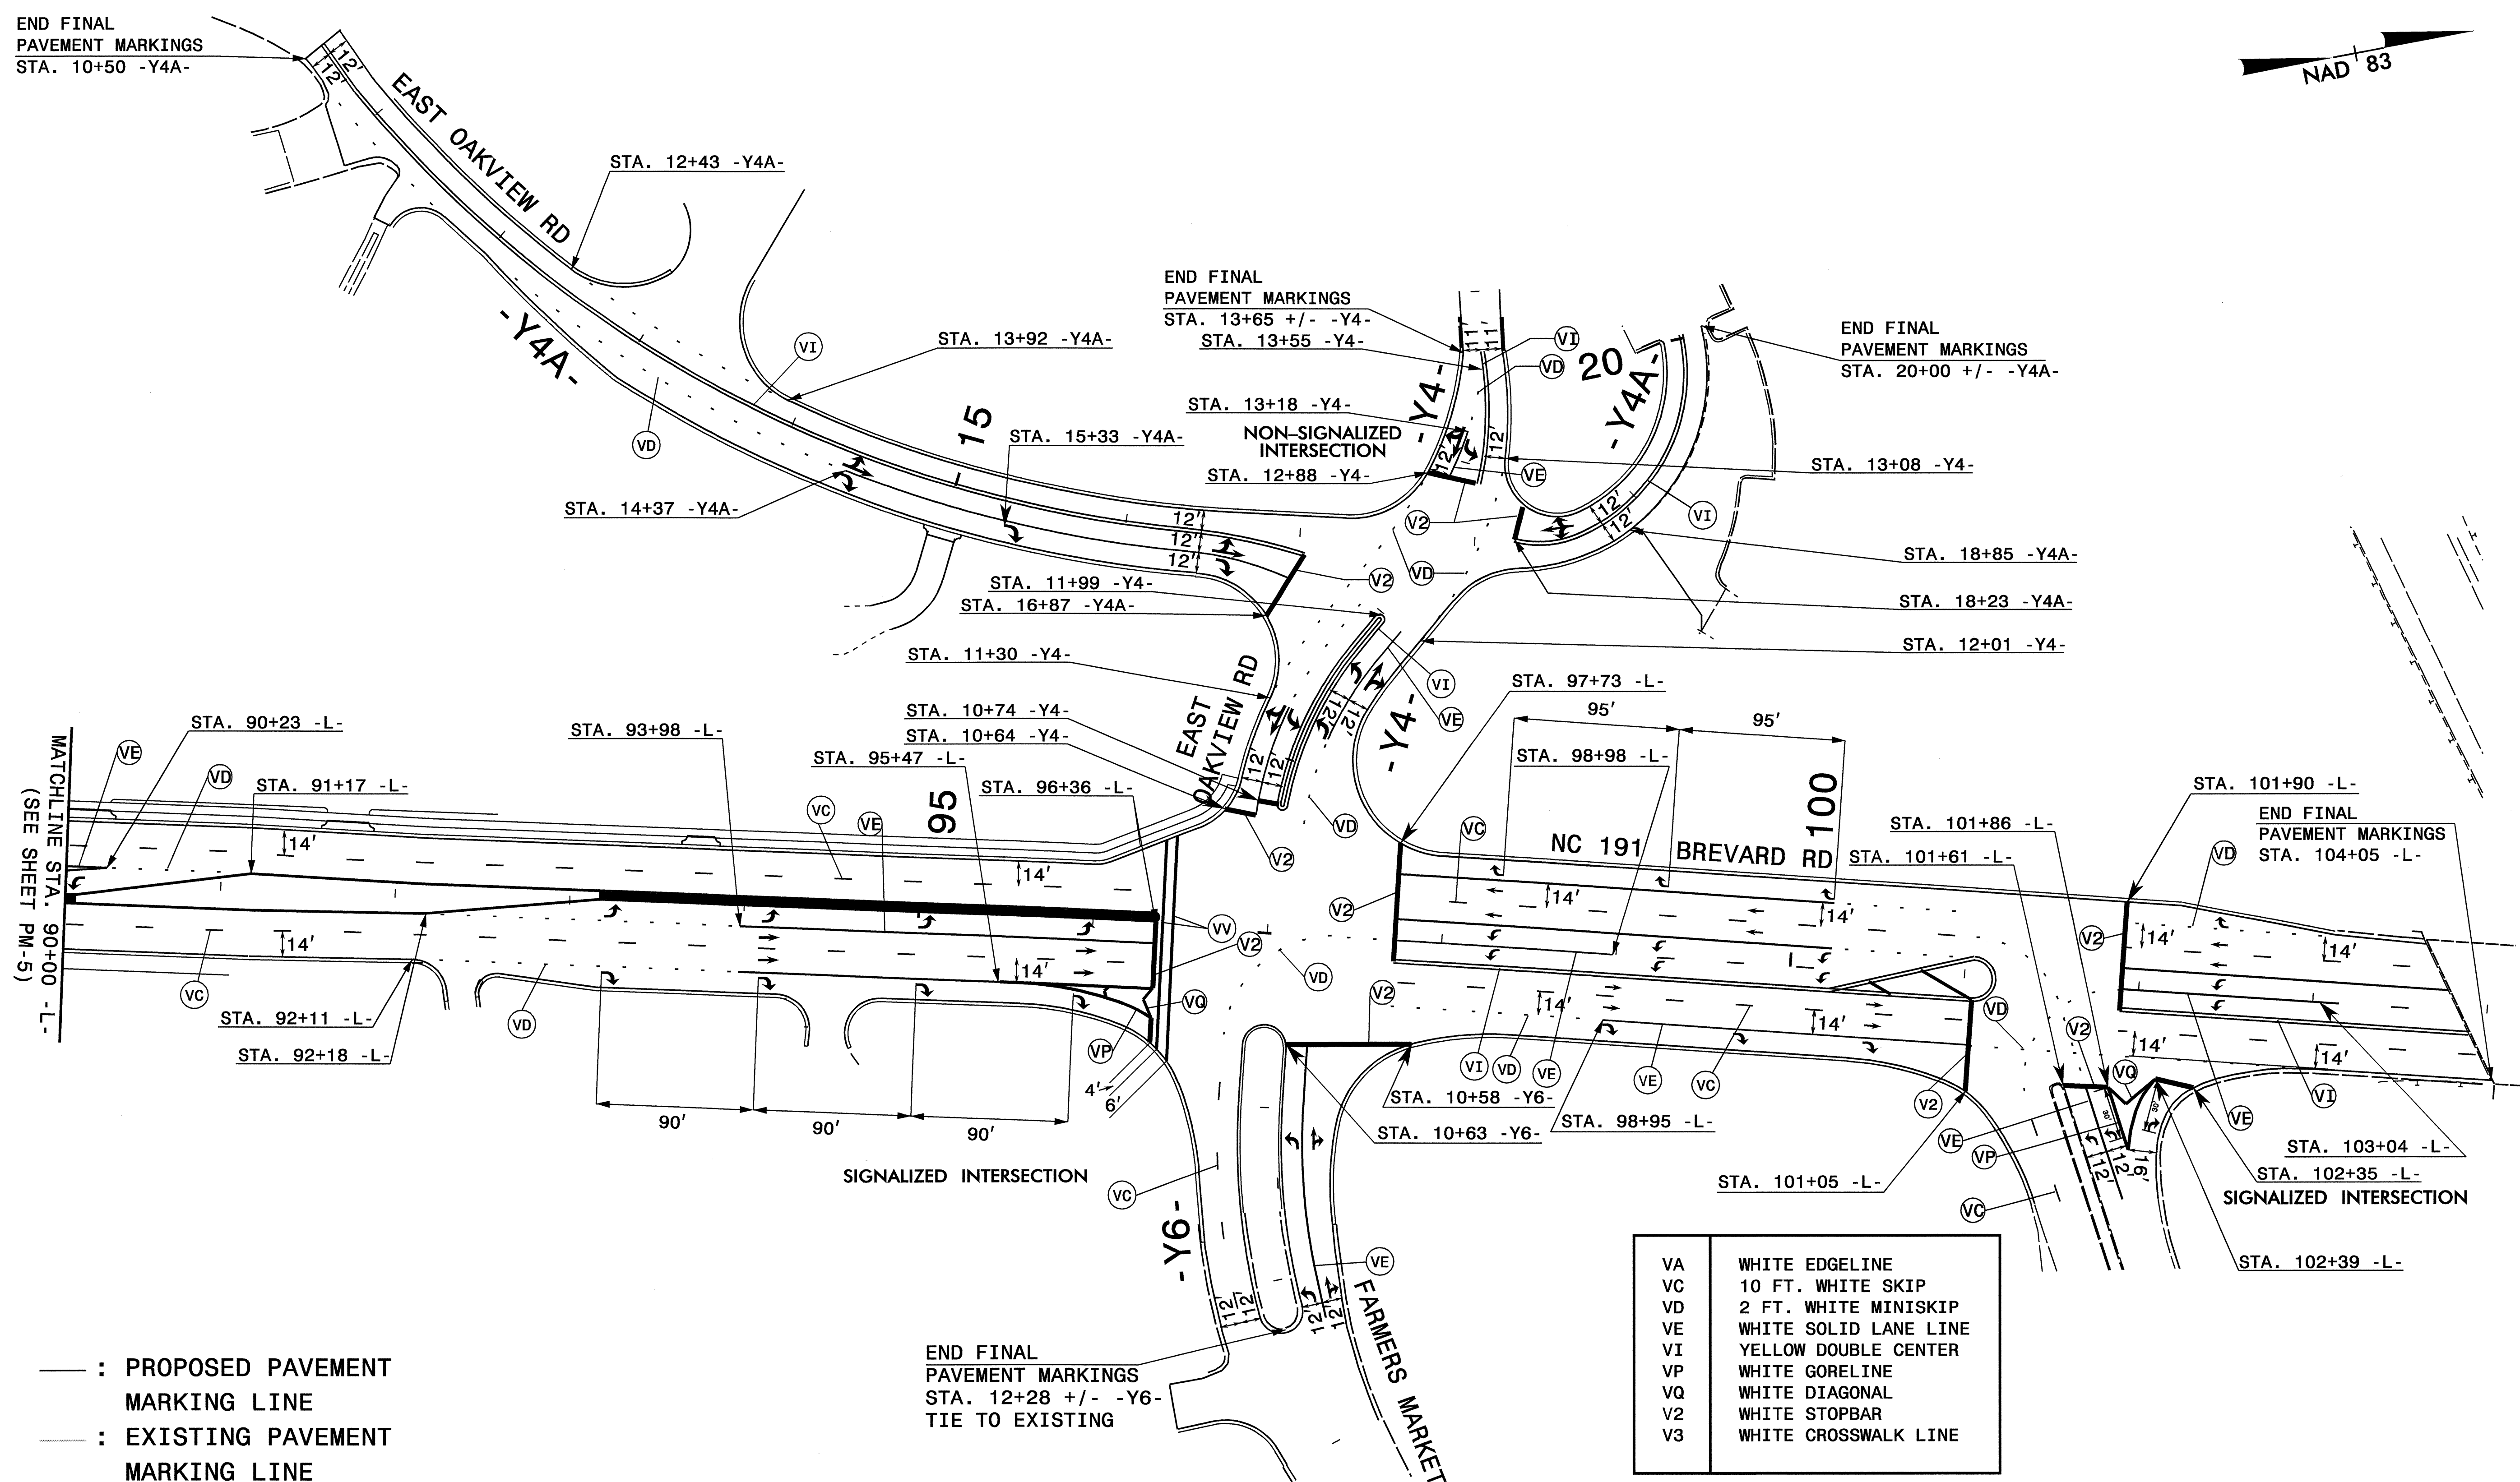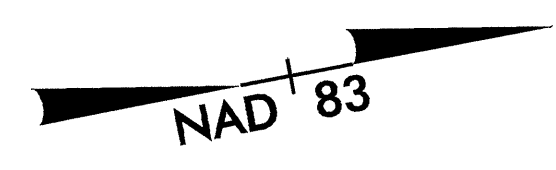

- : PROPOSED PAVEMENT MARKING LINE
- - - : EXISTING PAVEMENT MARKING LINE
- ↔ : WA ↗ : WD ↘ : WG
- ↔ : WB ↖ : WE
- ↔ : WC ↙ : WF
- : EXISTING PAVEMENT MARKING SYMBOL

NOTE: ALL LANE DIMENSIONS ARE 12' UNLESS NOTED ON PLAN SHEETS.

NOTE: ALL FIRST ROW SYMBOLS ARE 60' FROM STOPBAR TO TAIL OF SYMBOL.

NOTE: ALL SYMBOLS ARE 150' FROM SYMBOL TO SYMBOL UNLESS NOTED ON PLAN SHEETS.

VA	WHITE EDGELINE
VC	10 FT. WHITE SKIP
VD	2 FT. WHITE MINISKIP
VE	WHITE SOLID LANE LINE
VI	YELLOW DOUBLE CENTER
VP	WHITE GORELINE
VQ	WHITE DIAGONAL
V2	WHITE STOPBAR
V3	WHITE CROSSWALK LINE

I:\0-MAR-2008_1h42
 \dot-vsp\proj\01\NSP\proj\Traffic\TrafficControl\top\pm\U-3601\Tc_pmp_06.dgn
 dhayes AT WZTC224241

APPROVED:	DATE: 3/10/08	FINAL PAVEMENT MARKING PLAN	
SCALE: NONE	DATE: 02/08		
DWG. BY: DAH	DESIGN BY: DAH		
REVIEWED BY: JWW	REVIEWED BY: JWW		
REVISIONS		CHD FILE	