







PROJ. REFERENCE NO.	SHEET NO.
R-2518A	PMP-01

PAVEMENT MARKING SCHEDULE



SYMBOL	DESCRIPTION	PAY ITEM	QUANTITY BREAKDOWN	TOTAL QUANTITY
POLYUREA LINES (100MM) STANDARD GLASS BEADS				
VA	WHITE EDGELINE		25391 M	
VC	3 M. WHITE SKIP		5211 M	
VD	0.5 M. WHITE MINISKIP		333 M	
VE	WHITE SOLID LANE LINE		2778 M	
VI	YELLOW DOUBLE CENTER		3926 M	
			TOTAL	37639 M
POLYUREA LINES (200MM) STANDARD GLASS BEADS				
VP	WHITE GORELINE		78 M	
VQ	WHITE DIAGONAL		57 M	
VT	YELLOW DIAGONAL		18 M	
			TOTAL	153 M
POLYUREA LINES (600MM) STANDARD GLASS BEADS				
V2	WHITE STOPBAR		194 M	
			TOTAL	194 M
POLUREA PAVEMENT MARKING SYMBOL STANDARD GLASS BEADS				
WA	LEFT TURN ARROW		99 EA	
WB	RIGHT TURN ARROW		4 EA	
WC	STRAIGHT ARROW		2 EA	
			TOTAL	105 EA
MARKERS SNOWPLOWABLE RAISED PAVEMENT MARKERS				
ME	YELLOW & YELLOW		82 EA	
MF	CRYSTAL & RED		1370 EA	
MP	CRYSTAL & CRYSTAL		14	
			TOTAL	1466 EA

04-JAN-2008 08:16
 \\dot\dfsroot\p\proj\p\projects-r\2518a\Traffic\TrafficControl\top\R-2518A_TC_PMP_01.dgn
 rmgarratt AT WZTC2229

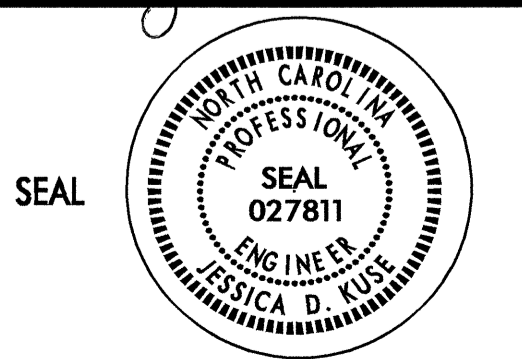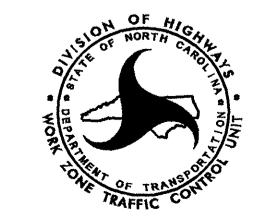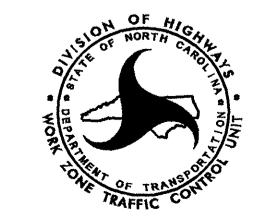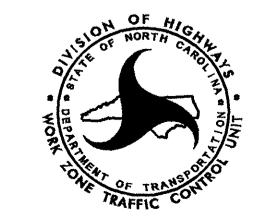APPROVED: <i>Jessica Kuse</i> DATE: <i>1/1/08</i> 	FINAL PAVEMENT MARKINGS / MARKERS SCHEDULE	<table border="1" style="width: 100%;"> <tr> <td>SCALE: NONE</td> <td rowspan="4" style="text-align: center;">  </td> <td>REVISIONS</td> </tr> <tr> <td>DATE: 07/07</td> <td></td> </tr> <tr> <td>DWG. BY: RMG</td> <td></td> </tr> <tr> <td>DESIGN BY: RMG</td> <td></td> </tr> <tr> <td>REVIEWED BY: JDK</td> <td></td> <td></td> </tr> </table>	SCALE: NONE		REVISIONS	DATE: 07/07		DWG. BY: RMG		DESIGN BY: RMG		REVIEWED BY: JDK		
SCALE: NONE		REVISIONS												
DATE: 07/07														
DWG. BY: RMG														
DESIGN BY: RMG														
REVIEWED BY: JDK														




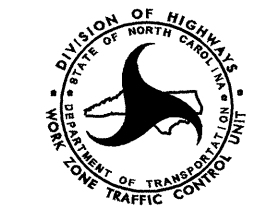
PROJ. REFERENCE NO.	SHEET NO.
R-2518A	PMP-02

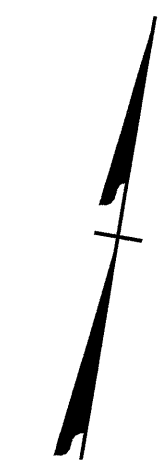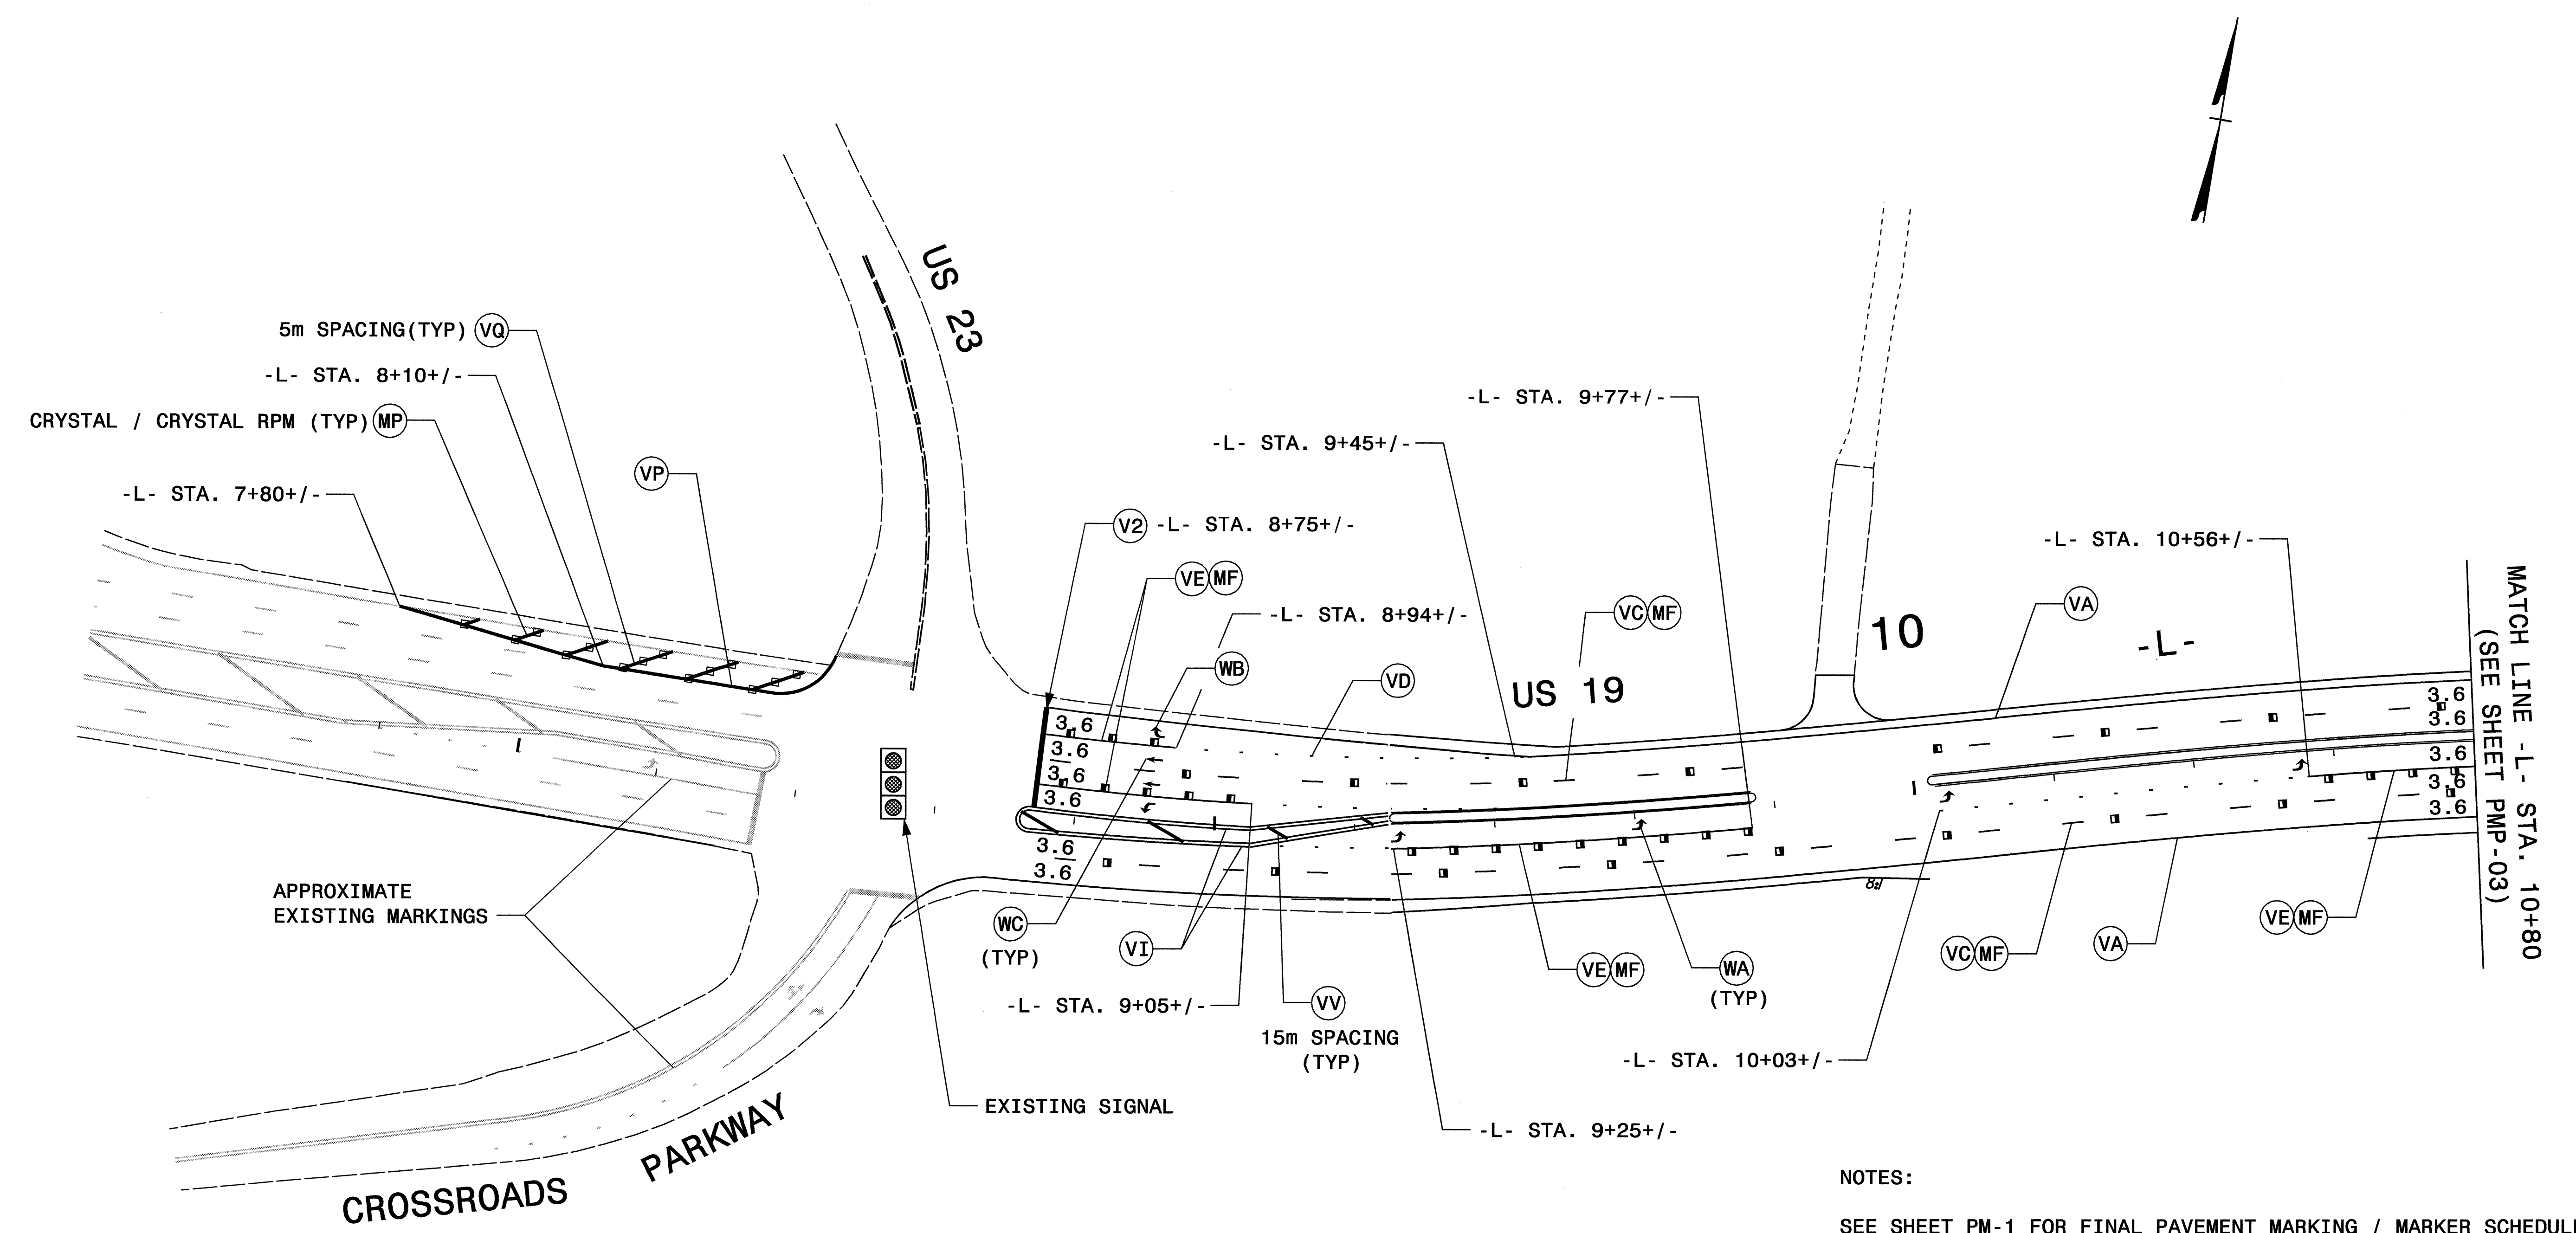

MATCH LINE -L- STA. 10+80
(SEE SHEET PMP-03)


NOTES:
 SEE SHEET PM-1 FOR FINAL PAVEMENT MARKING / MARKER SCHEDULE.
 PAVEMENT MARKINGS TO BE MARKED ACCORDING TO ROADWAY STANDARD DRAWINGS UNLESS OTHERWISE NOTED IN PLANS.
 MARKERS ARE TO BE SPACED ACCORDING TO THE ROADWAY STANDARD DRAWINGS.

04-JAN-2008 08:17
 \\dot\dfsroot\proj\pmp\projects-r\2518a\traffic\control\top\R-2518A_TC_PMP_02.dgn
 WZTC2229
 AT
 Rngarrett

APPROVED: <i>Jessica Kue</i> DATE: 1/4/08		FINAL PAVEMENT MARKINGS	
SEAL 	SCALE: NONE		REVISIONS
	DATE: 03/07		
	DWG. BY: RMG		
	DESIGN BY: RMG		
REVIEWED BY: JDK			



PROJ. REFERENCE NO.	SHEET NO.
R-2518A	PMP-03

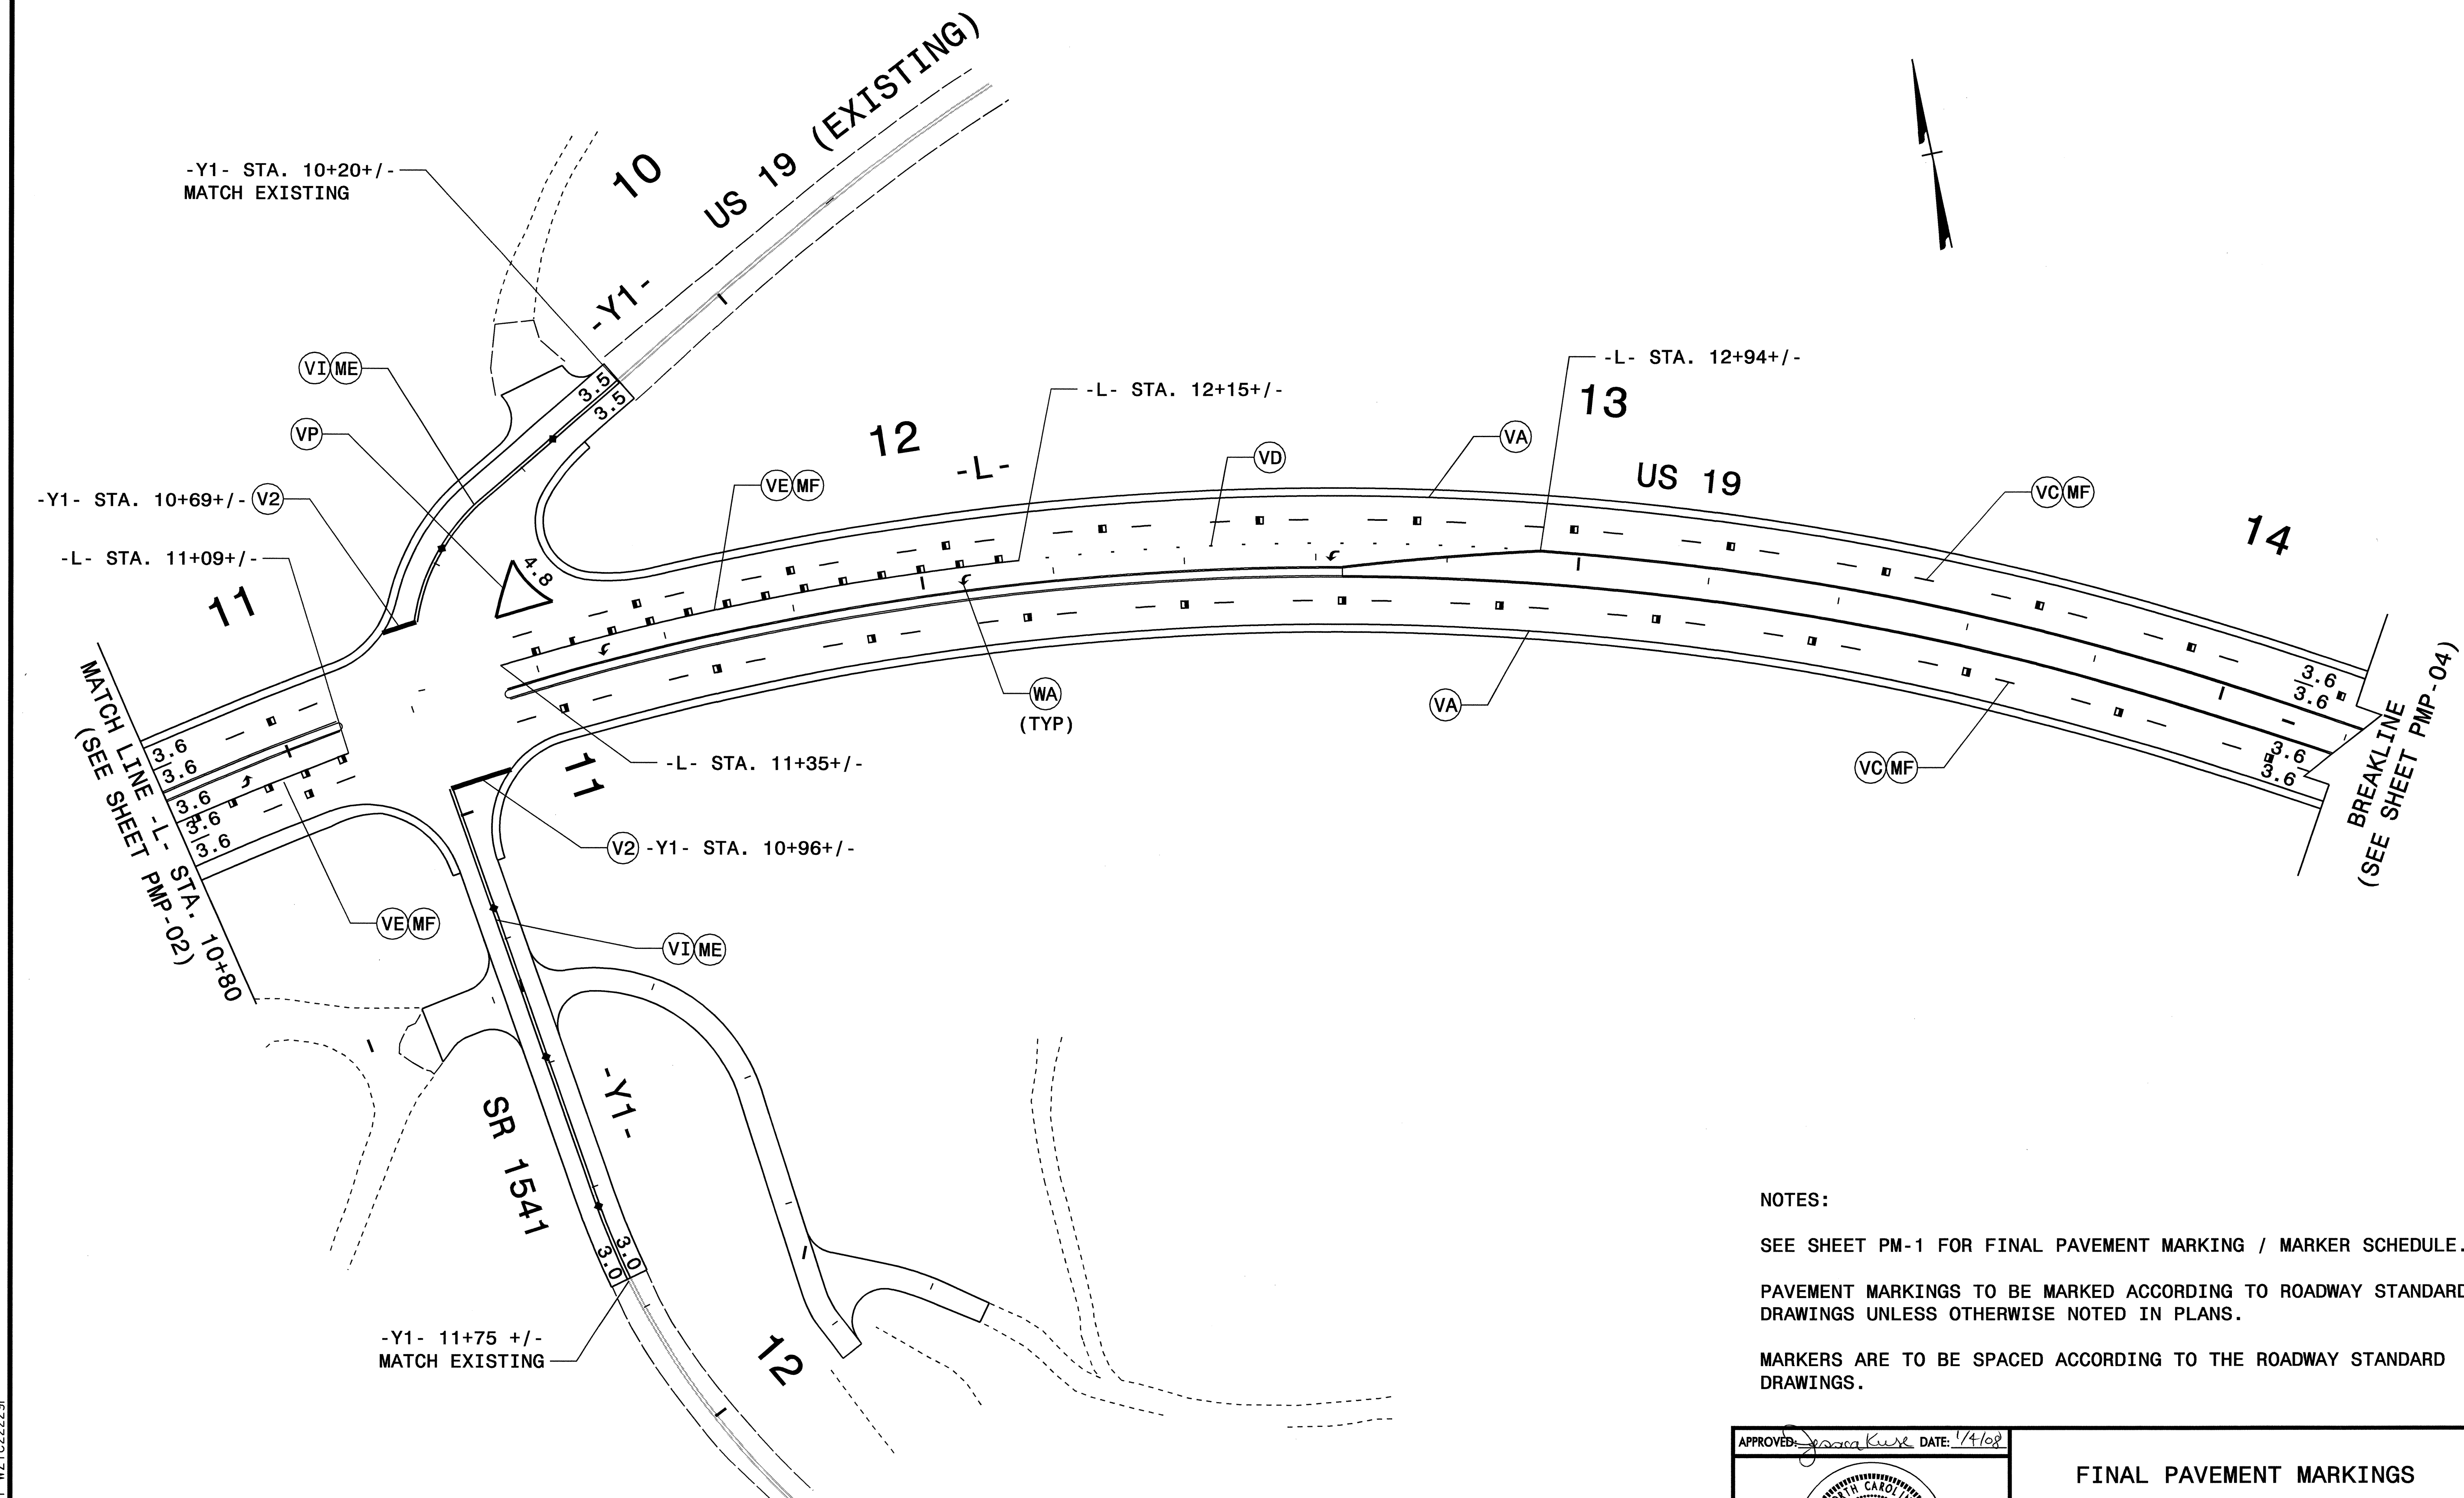

NOTES:

SEE SHEET PM-1 FOR FINAL PAVEMENT MARKING / MARKER SCHEDULE.

PAVEMENT MARKINGS TO BE MARKED ACCORDING TO ROADWAY STANDARD DRAWINGS UNLESS OTHERWISE NOTED IN PLANS.


MARKERS ARE TO BE SPACED ACCORDING TO THE ROADWAY STANDARD DRAWINGS.

04-JAN-2008 08:17
 \\dot\dfsroot\proj\1\pprojects-r\2518a\traffic\control\top\NR-2518A_TC_PMP_03.dgn
 mgarrrett AT WZTC2229

APPROVED: <i>Jessica Kuse</i> DATE: 1/4/08		FINAL PAVEMENT MARKINGS	
		DATE: 03/07	REVISIONS
DWG. BY: RMG			
DESIGN BY: RMG			
REVIEWED BY: JDK			CADD FILE



PROJ. REFERENCE NO.	SHEET NO.
R-2518A	PMP-04

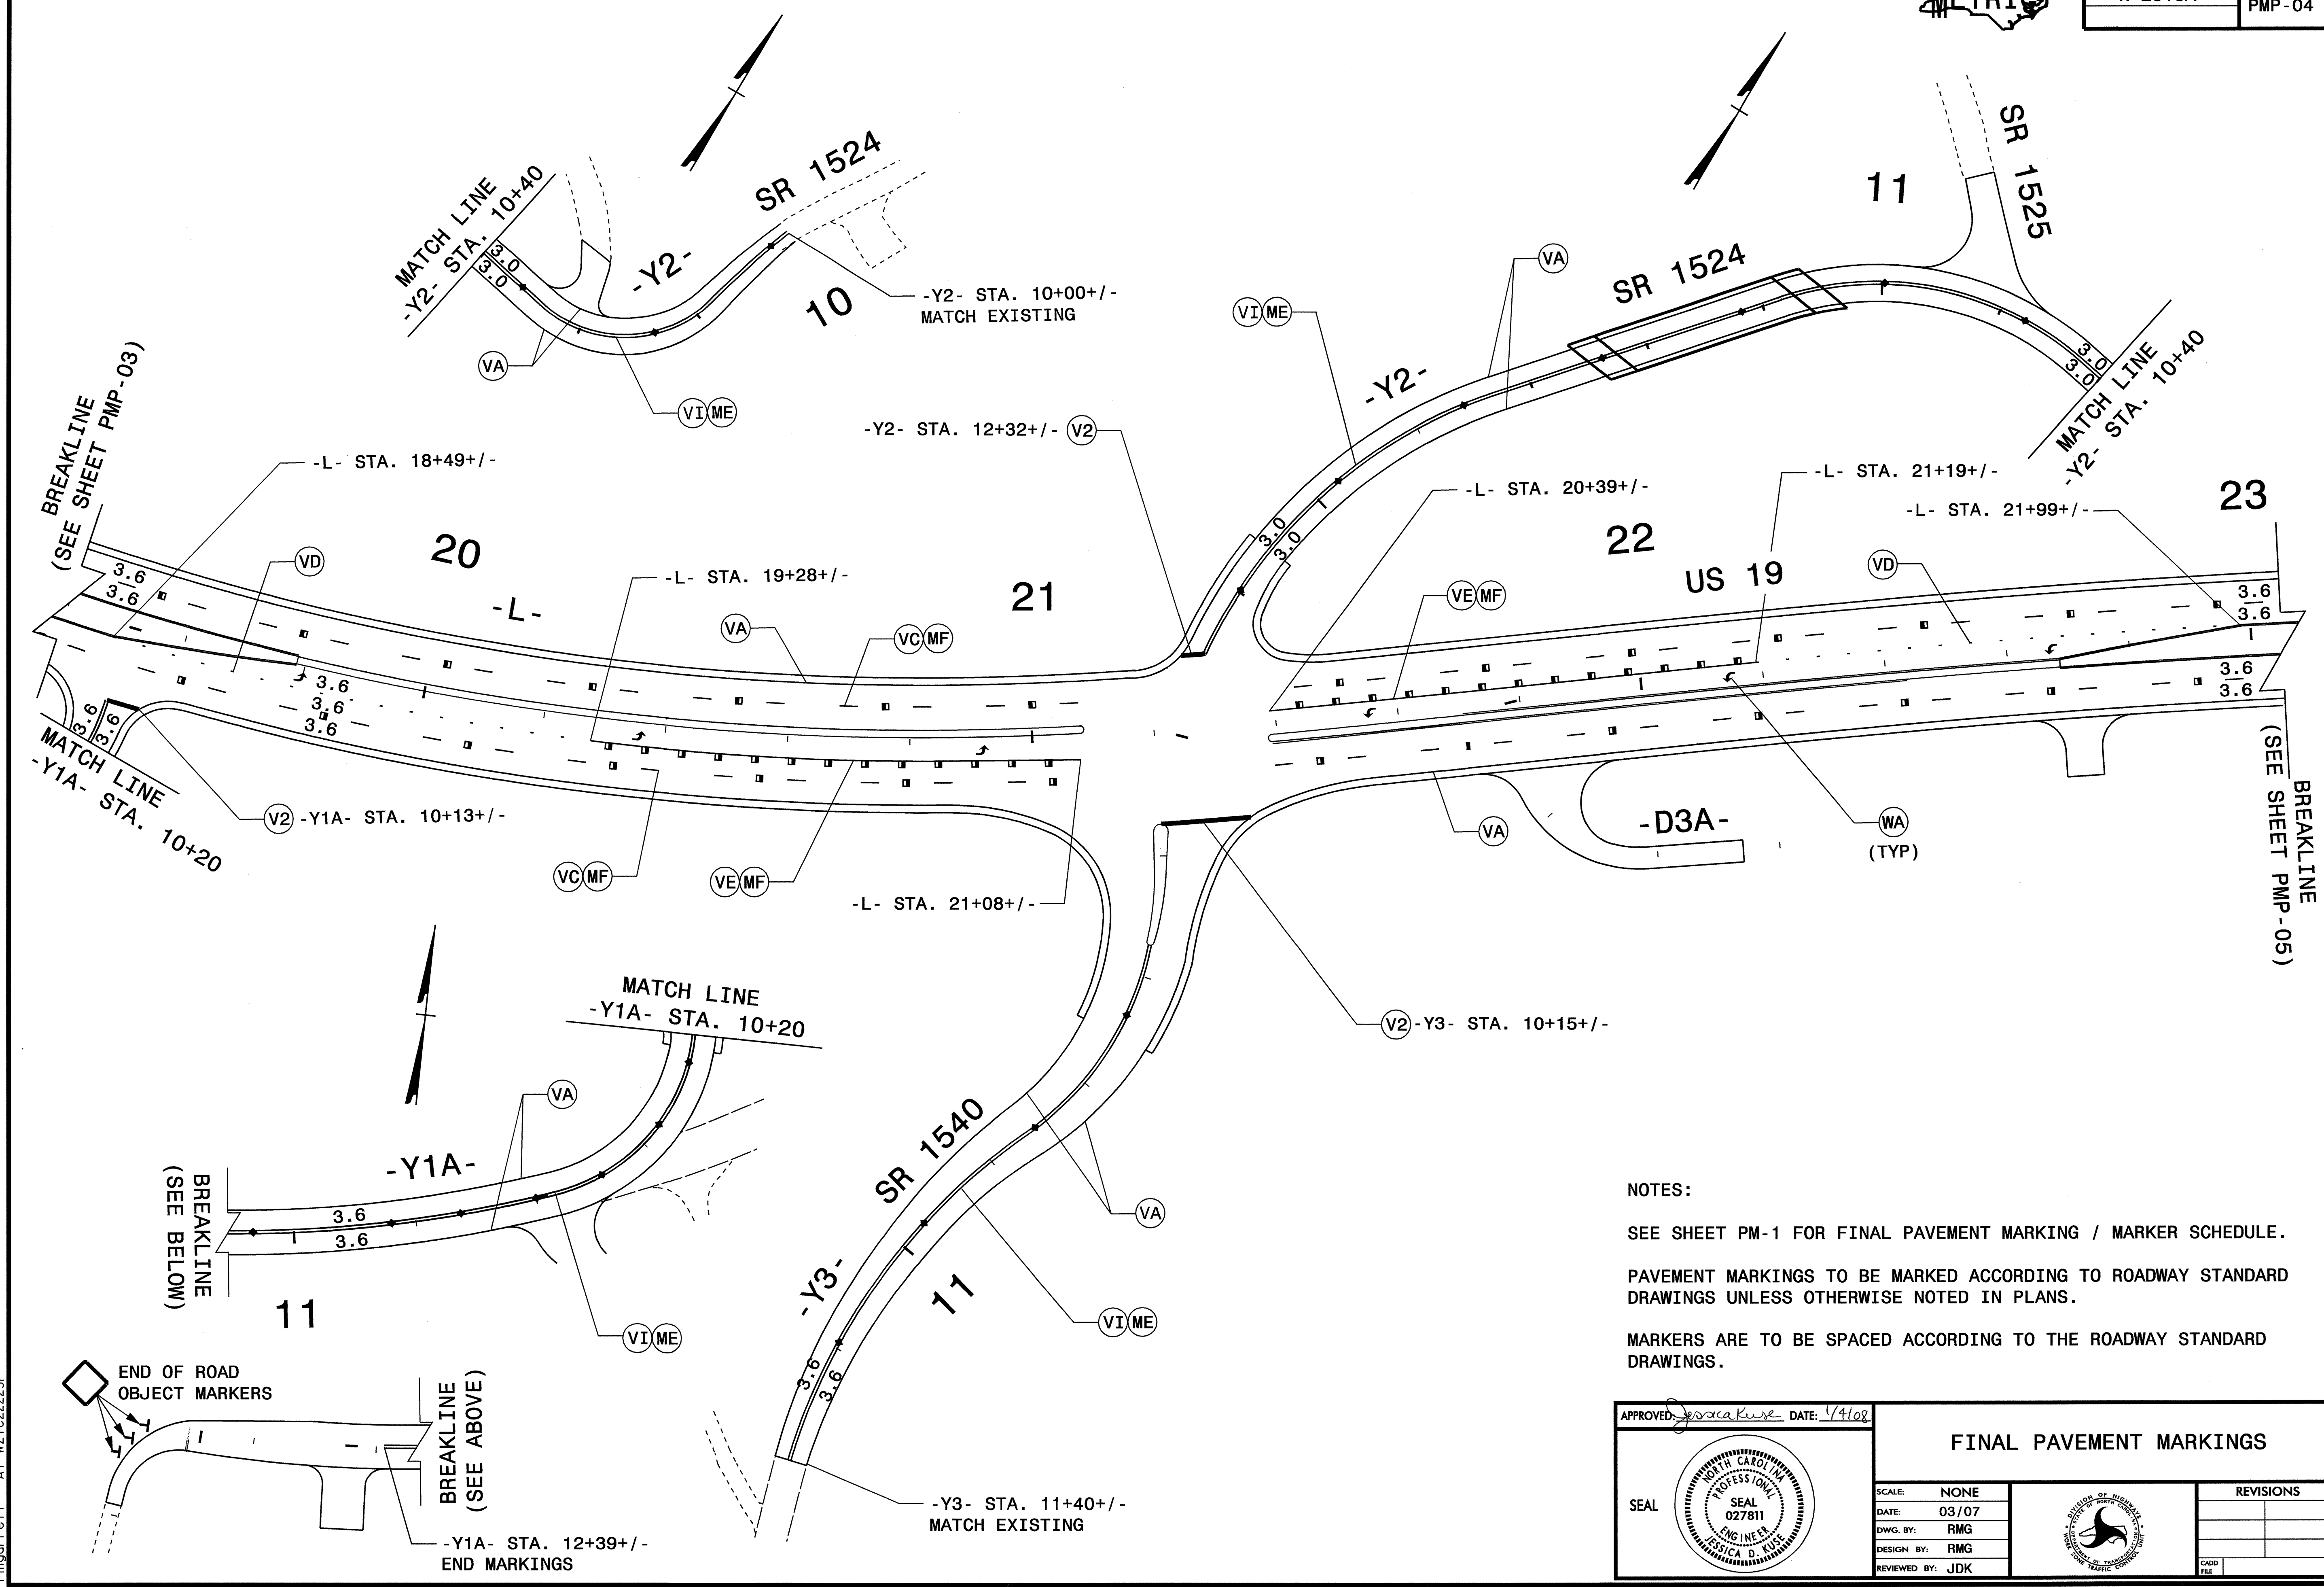

BREAKLINE
(SEE SHEET PMP-03)

MATCH LINE
-Y1A- STA. 10+20

BREAKLINE
(SEE BELOW)

END OF ROAD
OBJECT MARKERS

BREAKLINE
(SEE ABOVE)

BREAKLINE
(SEE SHEET PMP-05)

NOTES:
SEE SHEET PM-1 FOR FINAL PAVEMENT MARKING / MARKER SCHEDULE.
PAVEMENT MARKINGS TO BE MARKED ACCORDING TO ROADWAY STANDARD DRAWINGS UNLESS OTHERWISE NOTED IN PLANS.
MARKERS ARE TO BE SPACED ACCORDING TO THE ROADWAY STANDARD DRAWINGS.

APPROVED: *Jessica D. Kuse* DATE: 1/1/08


SEAL
NORTH CAROLINA PROFESSIONAL ENGINEER
SEAL 027811
JESSICA D. KUSE

FINAL PAVEMENT MARKINGS		REVISIONS	
SCALE: NONE	DATE: 03/07		
DESIGN BY: RMG	REVIEWED BY: JDK		

04-JAN-2008 08:17
C:\dot\dfsroot\01\proj\Tipp\projects-r\2518a\traffico\trafficocontrol\top\N-2518A_TC_PMP_04.dgn
mgarrrett AT WZTC2229j



PROJ. REFERENCE NO.	SHEET NO.
R-2518A	PMP-05

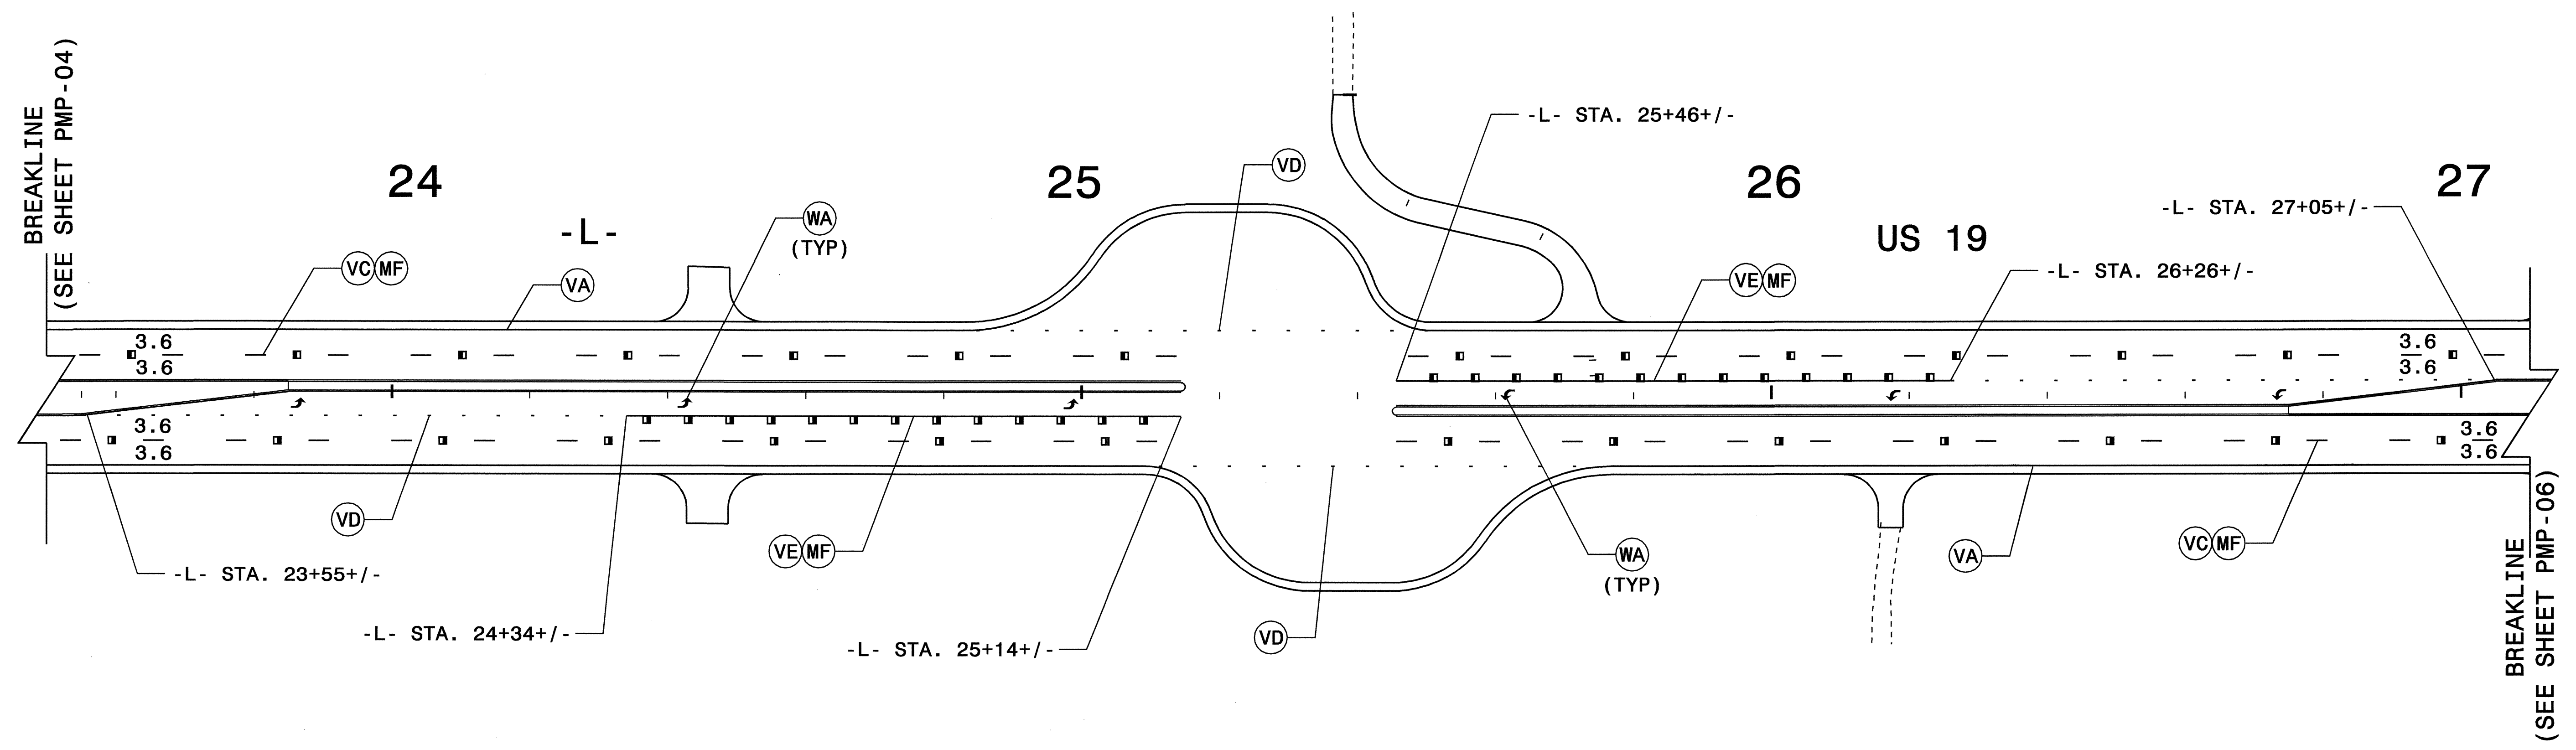

NOTES:


- SEE SHEET PM-1 FOR FINAL PAVEMENT MARKING / MARKER SCHEDULE.
- PAVEMENT MARKINGS TO BE MARKED ACCORDING TO ROADWAY STANDARD DRAWINGS UNLESS OTHERWISE NOTED IN PLANS.
- MARKERS ARE TO BE SPACED ACCORDING TO THE ROADWAY STANDARD DRAWINGS.

APPROVED: <i>Jessica D. Kuse</i> DATE: 1/4/07		FINAL PAVEMENT MARKINGS	
	SCALE: NONE		REVISIONS
	DATE: 03/07		
	DWG. BY: RMG		
	DESIGN BY: RMG		
REVIEWED BY: JDK			

04-JAN-2008 08:48
 \\dot\dfsroot\proj\ncdot\projects-r\2518a\traffic\trafficcontrol\top\R-2518A-TC-PMP-05.dgn
 rmgarrett AT WZTC22259



PROJ. REFERENCE NO. R-2518A	SHEET NO. PMP-06
--------------------------------	---------------------

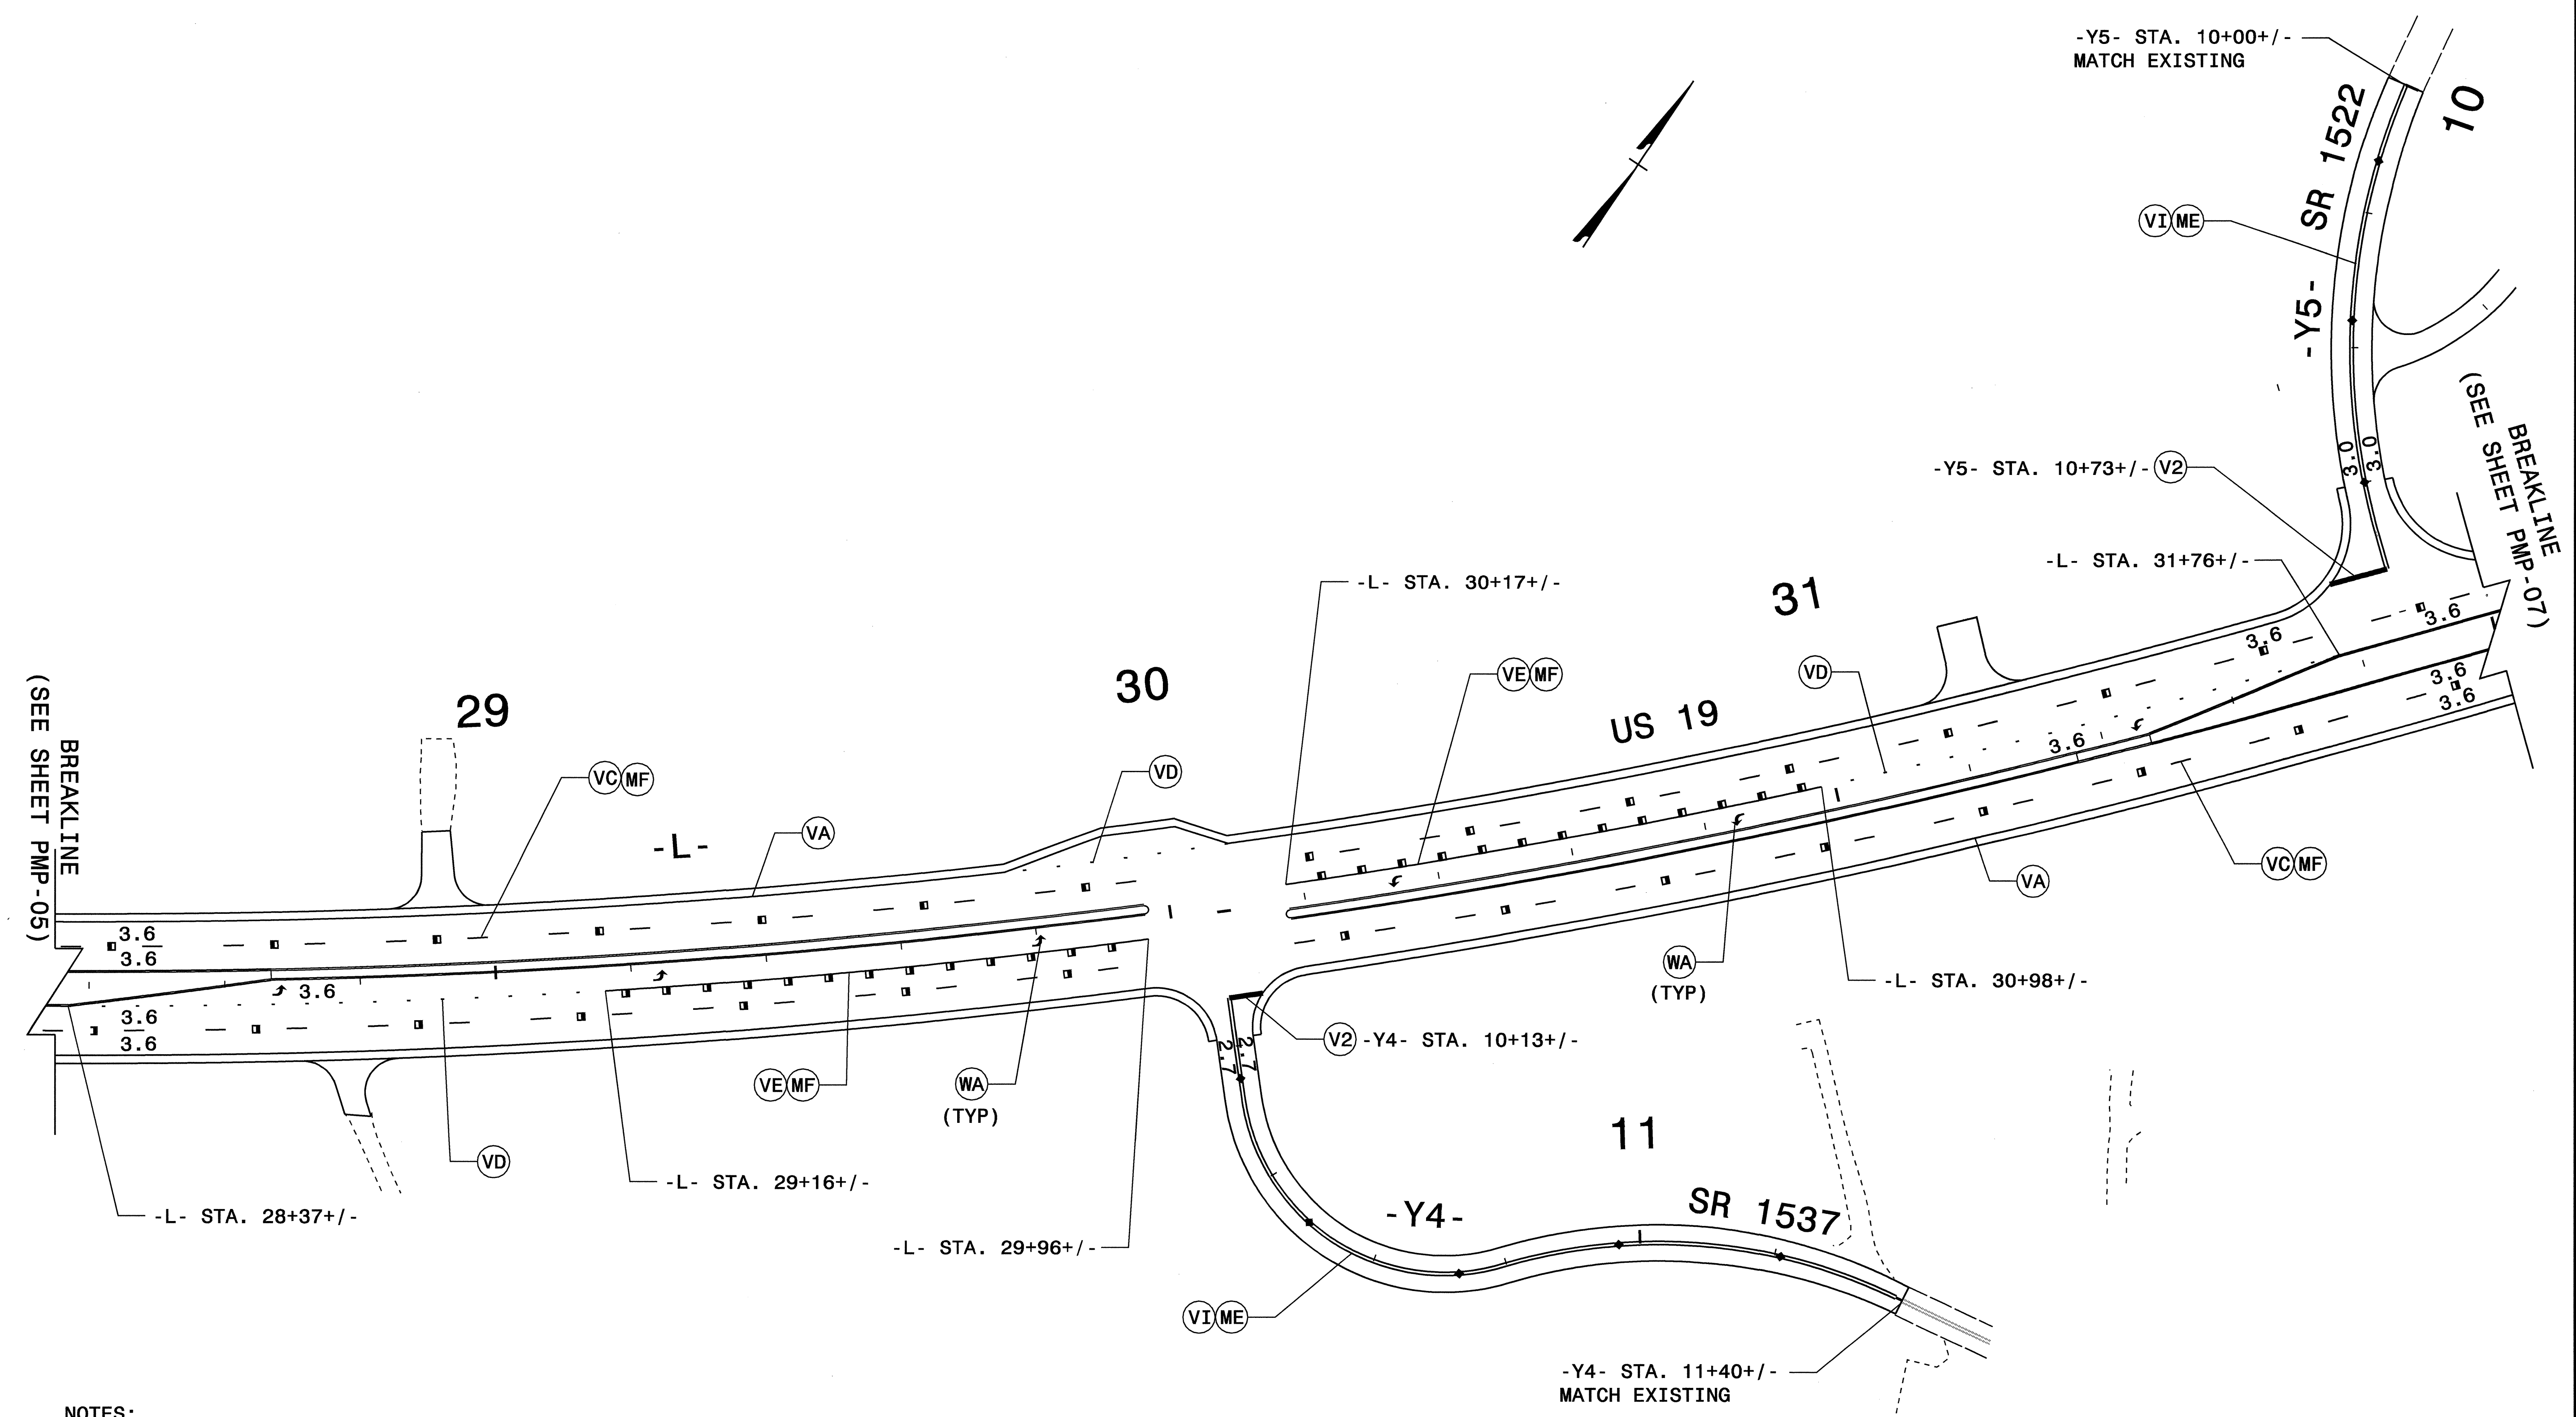

BREAKLINE
(SEE SHEET PMP-05)

BREAKLINE
(SEE SHEET PMP-07)

NOTES:


- SEE SHEET PM-1 FOR FINAL PAVEMENT MARKING / MARKER SCHEDULE.
- PAVEMENT MARKINGS TO BE MARKED ACCORDING TO ROADWAY STANDARD DRAWINGS UNLESS OTHERWISE NOTED IN PLANS.
- MARKERS ARE TO BE SPACED ACCORDING TO THE ROADWAY STANDARD DRAWINGS.

APPROVED: <i>Jessica Kure</i> DATE: 4/10/07	FINAL PAVEMENT MARKINGS	
	SCALE: NONE	
	DATE: 03/07	
	DWG. BY: RMG	
	DESIGN BY: RMG	
REVIEWED BY: JDK	REVISIONS	

04-JAN-2008 08:48
 \\dot\dfsroot\0\p\9\1\p\projects-r\2518a\traffic\trafficcontrol\top\R-2518A_TC_PMP-06.dgn
 imgdrrt AT MZIC2225J



PROJ. REFERENCE NO. R-2518A	SHEET NO. PMP-07
--------------------------------	---------------------

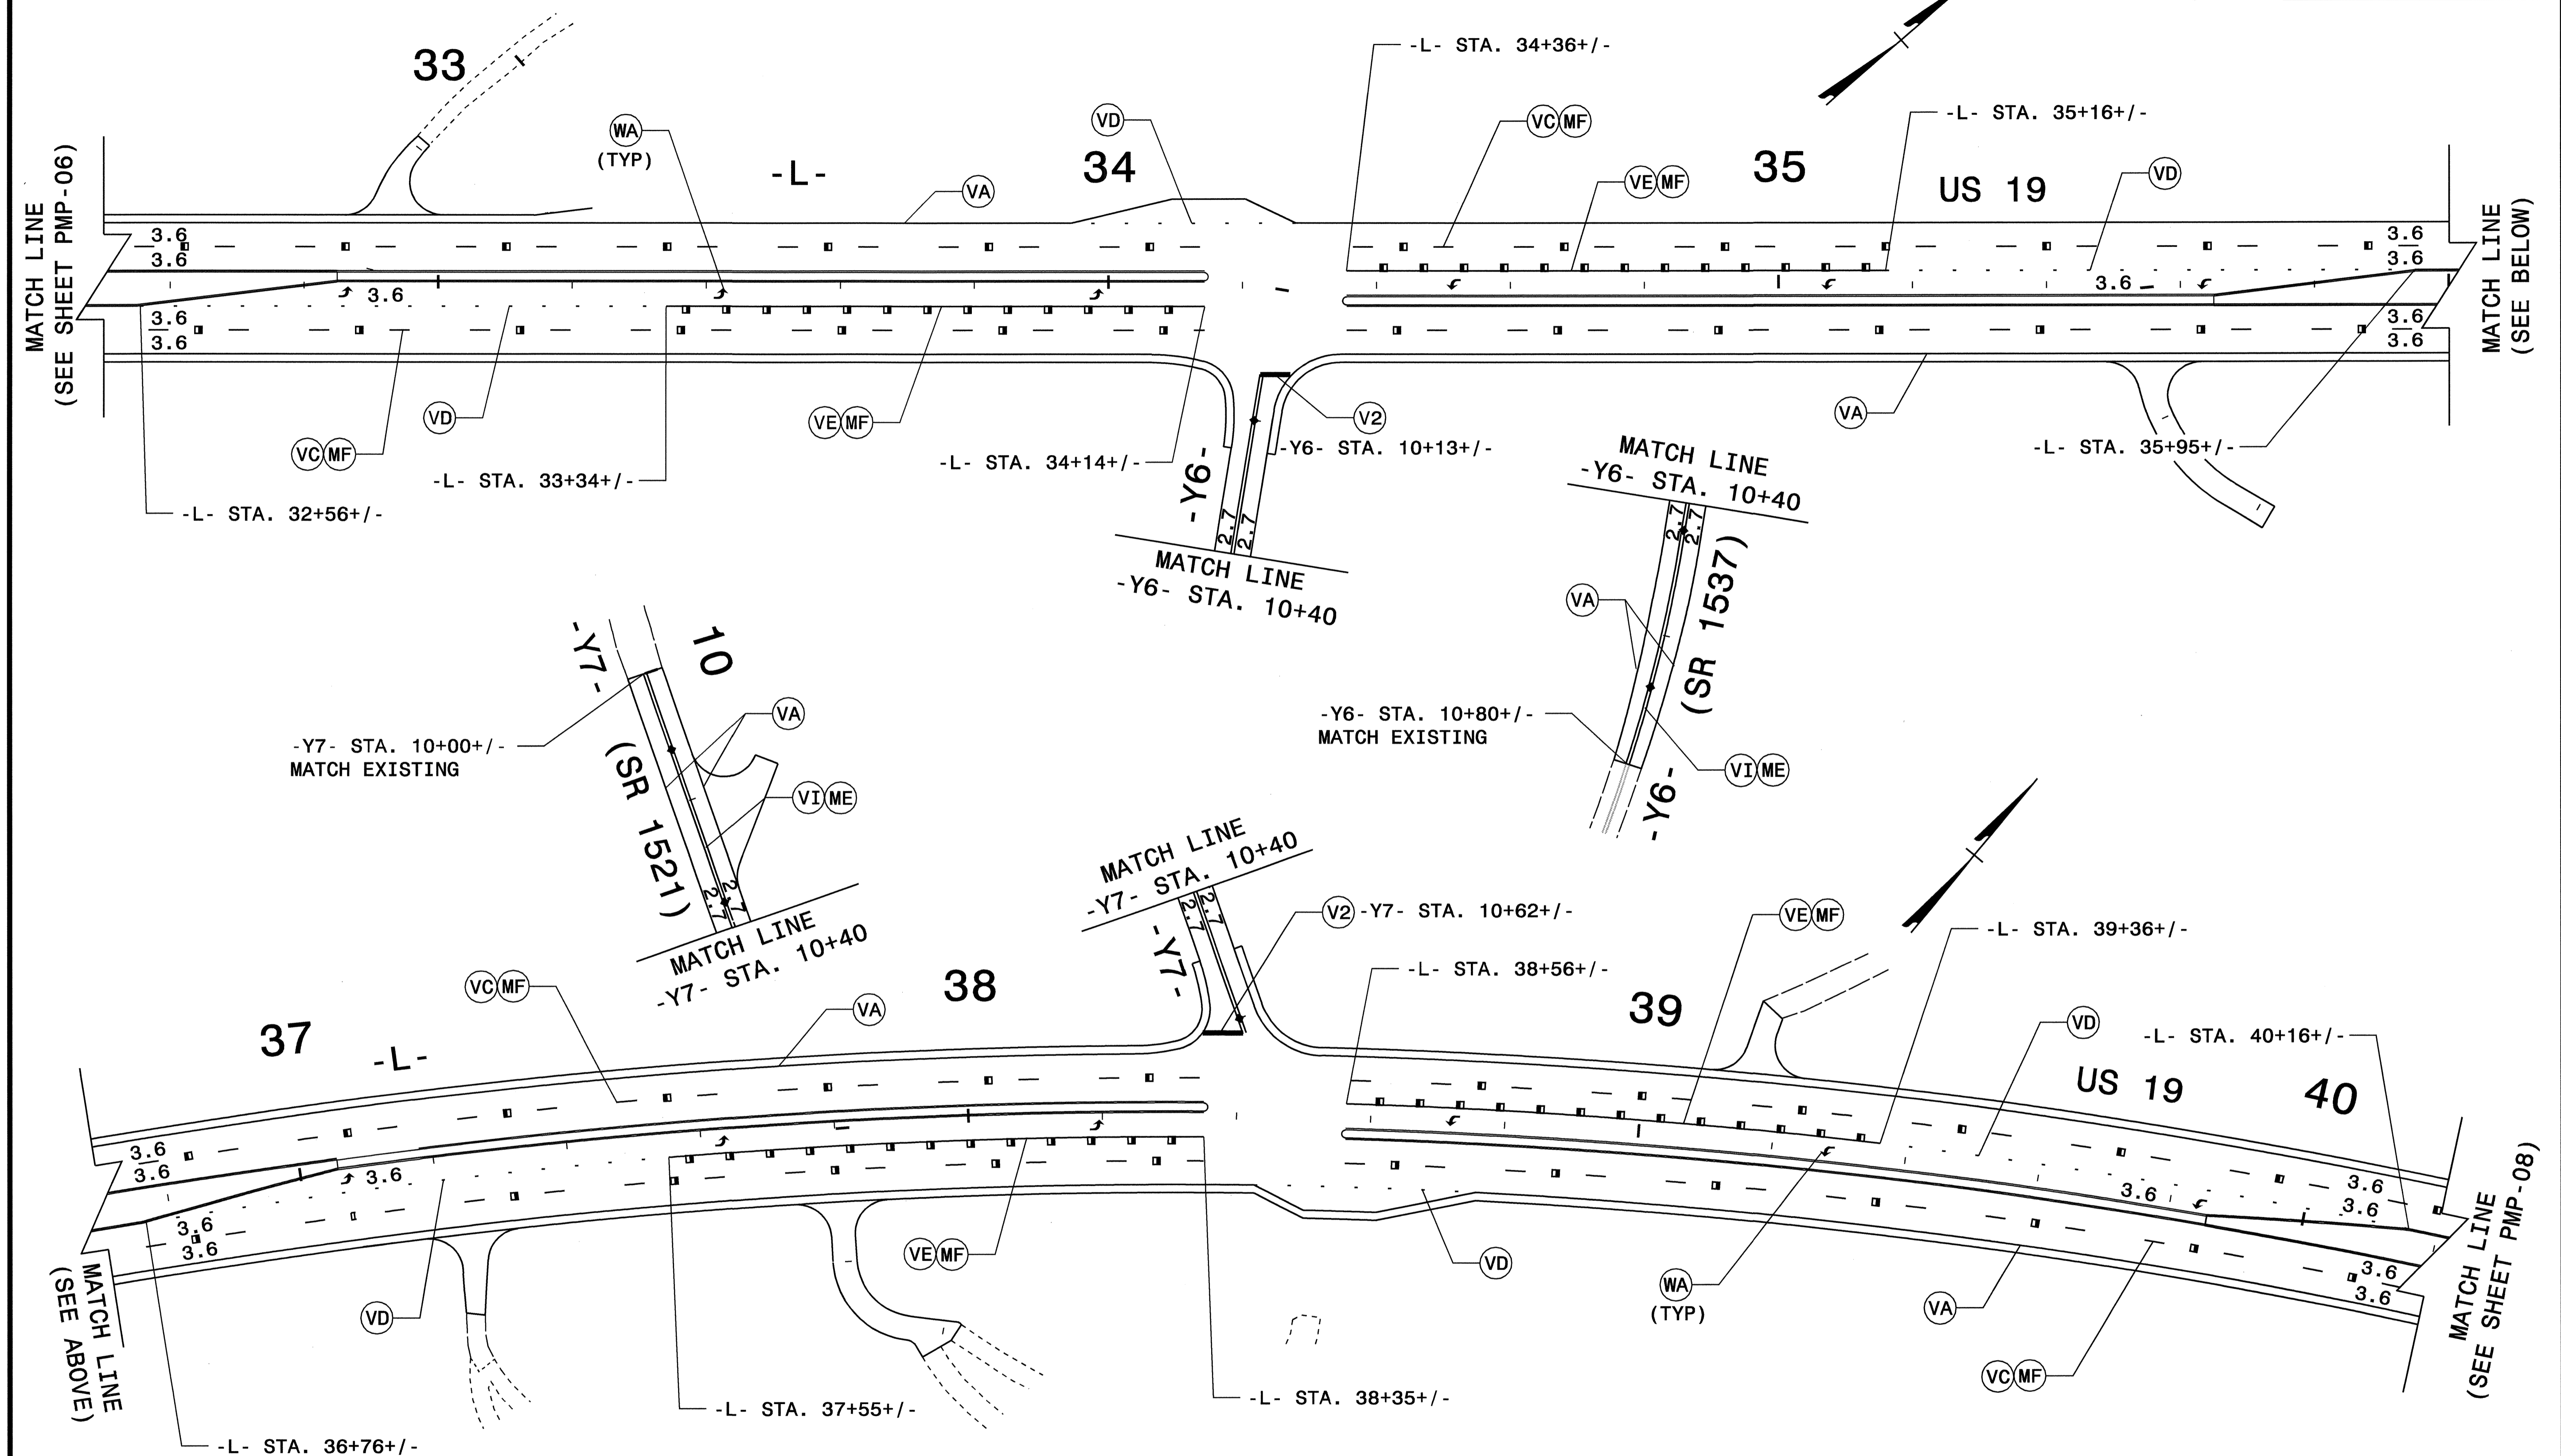


NOTES:
 SEE SHEET PM-1 FOR FINAL PAVEMENT MARKING / MARKER SCHEDULE.
 PAVEMENT MARKINGS TO BE MARKED ACCORDING TO ROADWAY STANDARD DRAWINGS UNLESS OTHERWISE NOTED IN PLANS.
 MARKERS ARE TO BE SPACED ACCORDING TO THE ROADWAY STANDARD DRAWINGS.

APPROVED: <i>Jessica Kuse</i> DATE: 1/4/07	FINAL PAVEMENT MARKINGS									
	SCALE: NONE									
	DATE: 03/07									
	DWG. BY: RMG									
	DESIGN BY: RMG									
REVIEWED BY: JDK	<table border="1"> <thead> <tr> <th colspan="2">REVISIONS</th> </tr> </thead> <tbody> <tr> <td> </td> <td> </td> </tr> <tr> <td> </td> <td> </td> </tr> <tr> <td> </td> <td> </td> </tr> </tbody> </table>		REVISIONS							
REVISIONS										

04-JAN-2008 08:19
 \\dot\dfsroot\proj\1\pprojects-r\2518a\trafficcontrol\top\R-2518A_TC_PMP_07.dgn
 rmgarratt AT WZTC22299



PROJ. REFERENCE NO.	SHEET NO.
R-2518A	PMP-08

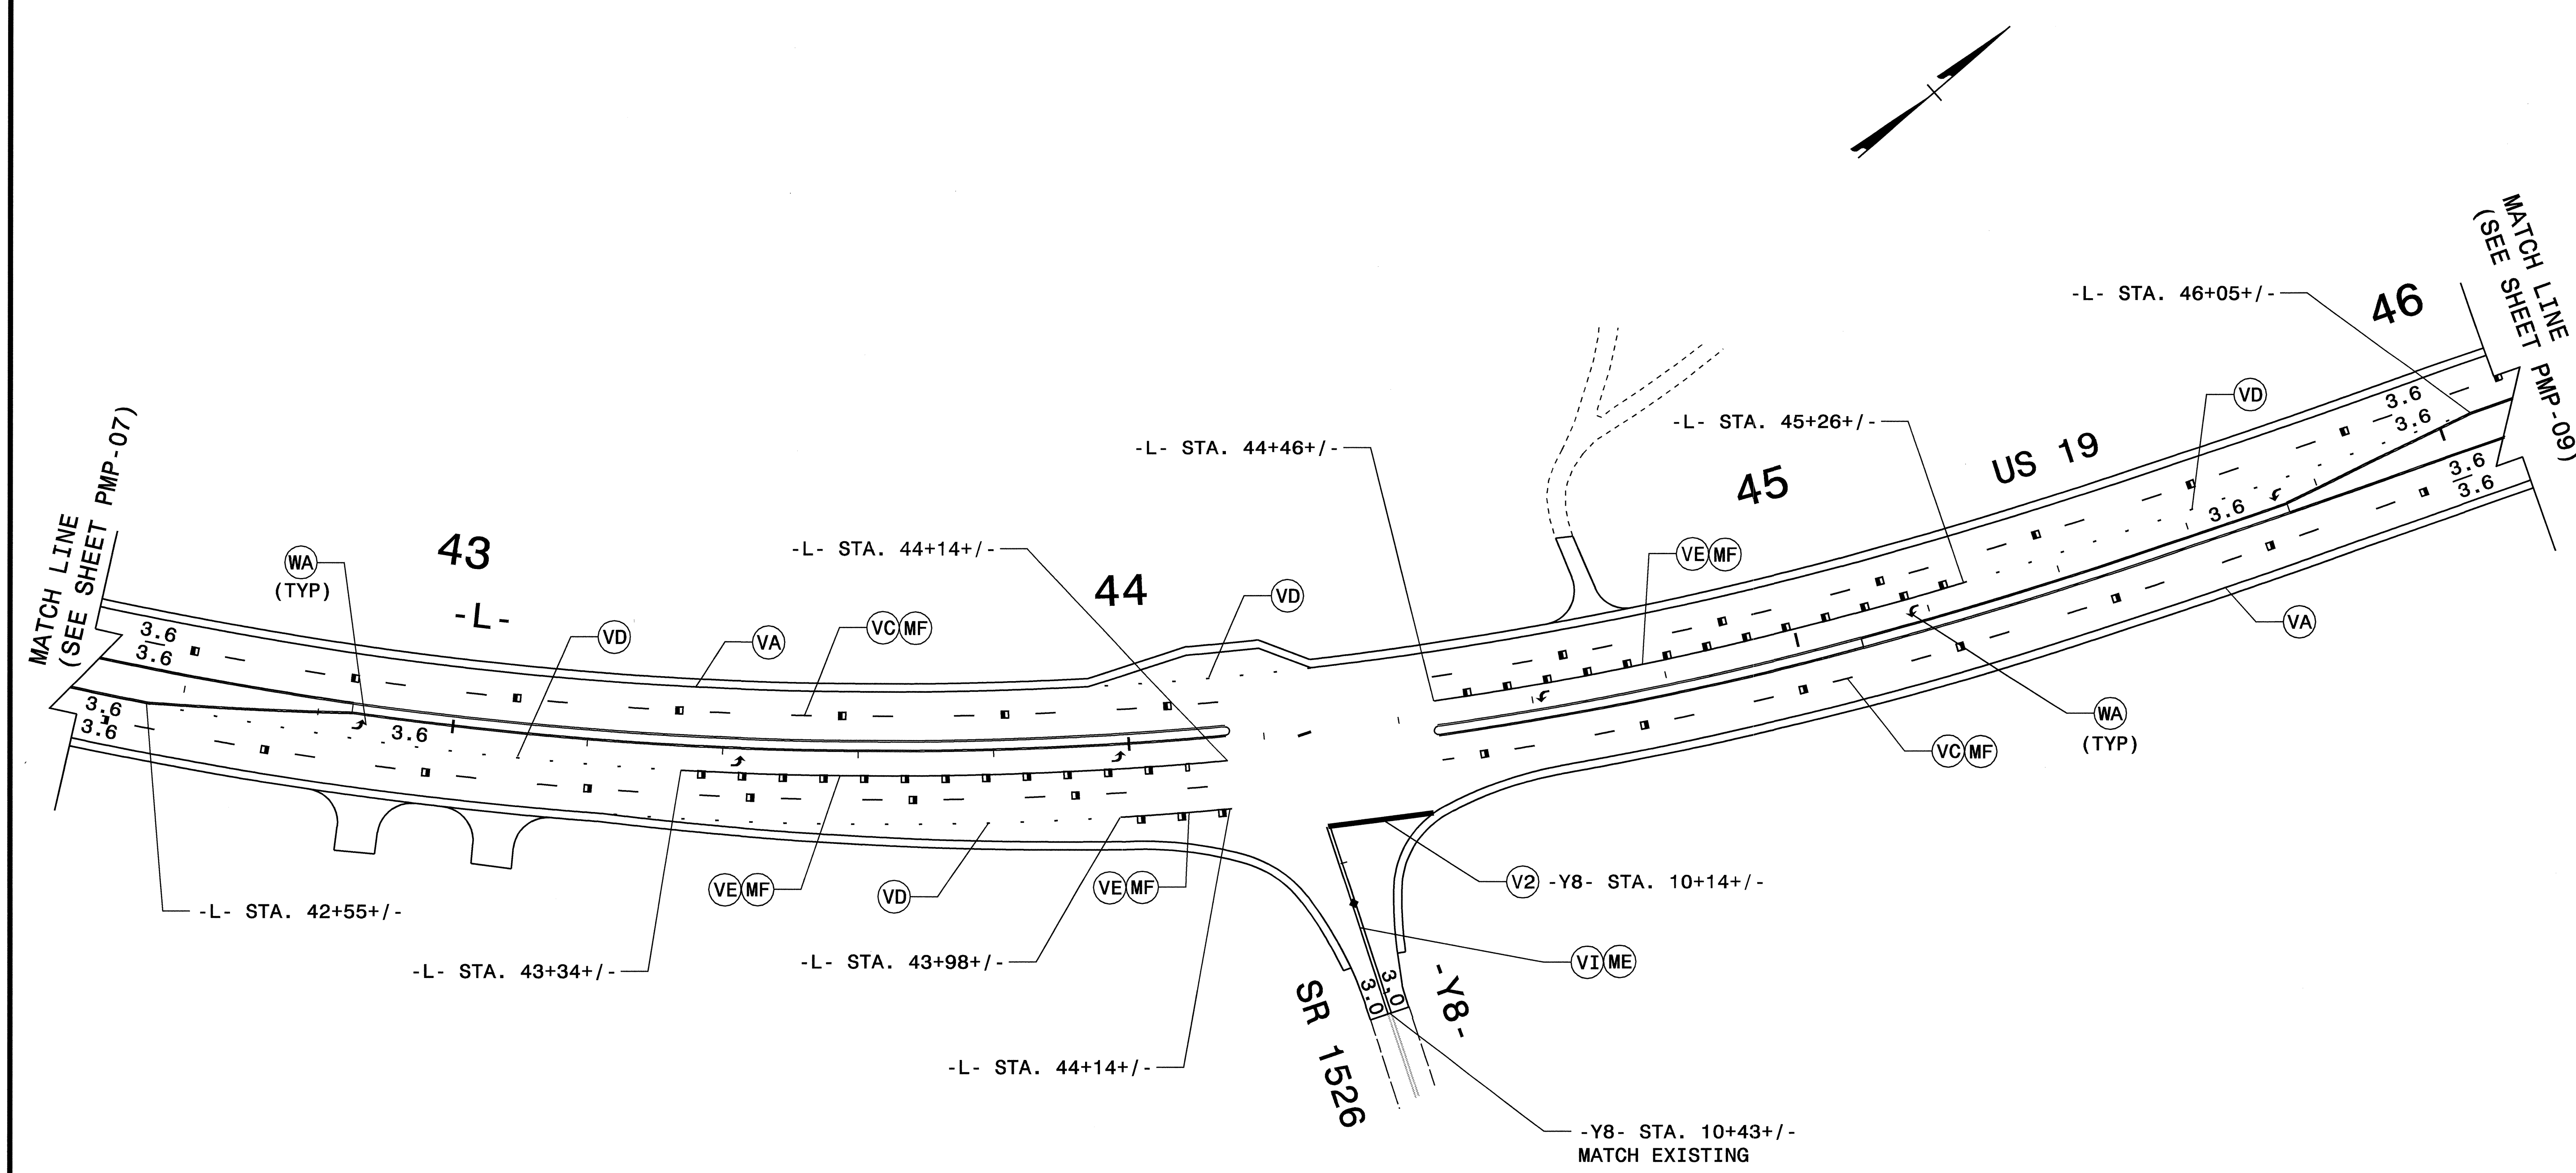

NOTES:

SEE SHEET PM-1 FOR FINAL PAVEMENT MARKING / MARKER SCHEDULE.

PAVEMENT MARKINGS TO BE MARKED ACCORDING TO ROADWAY STANDARD DRAWINGS UNLESS OTHERWISE NOTED IN PLANS.


MARKERS ARE TO BE SPACED ACCORDING TO THE ROADWAY STANDARD DRAWINGS.

APPROVED: <i>[Signature]</i> DATE: 4/10/07	FINAL PAVEMENT MARKINGS	
	SCALE: NONE	
	DATE: 03/07	
	DWG. BY: RMG	
	DESIGN BY: RMG	
REVIEWED BY: JDK	REVISIONS	

04-JAN-2008 08:49
 \\dot\dfsroot\proj\pmp\projects-r\2518a\traffic\trafficcontrol\top\NR-2518A_TC_PMP_08.dgn
 PZTC22229
 AT WZTC22229
 rmgarrett



PROJ. REFERENCE NO. R-2518A	SHEET NO. PMP-09
--------------------------------	---------------------

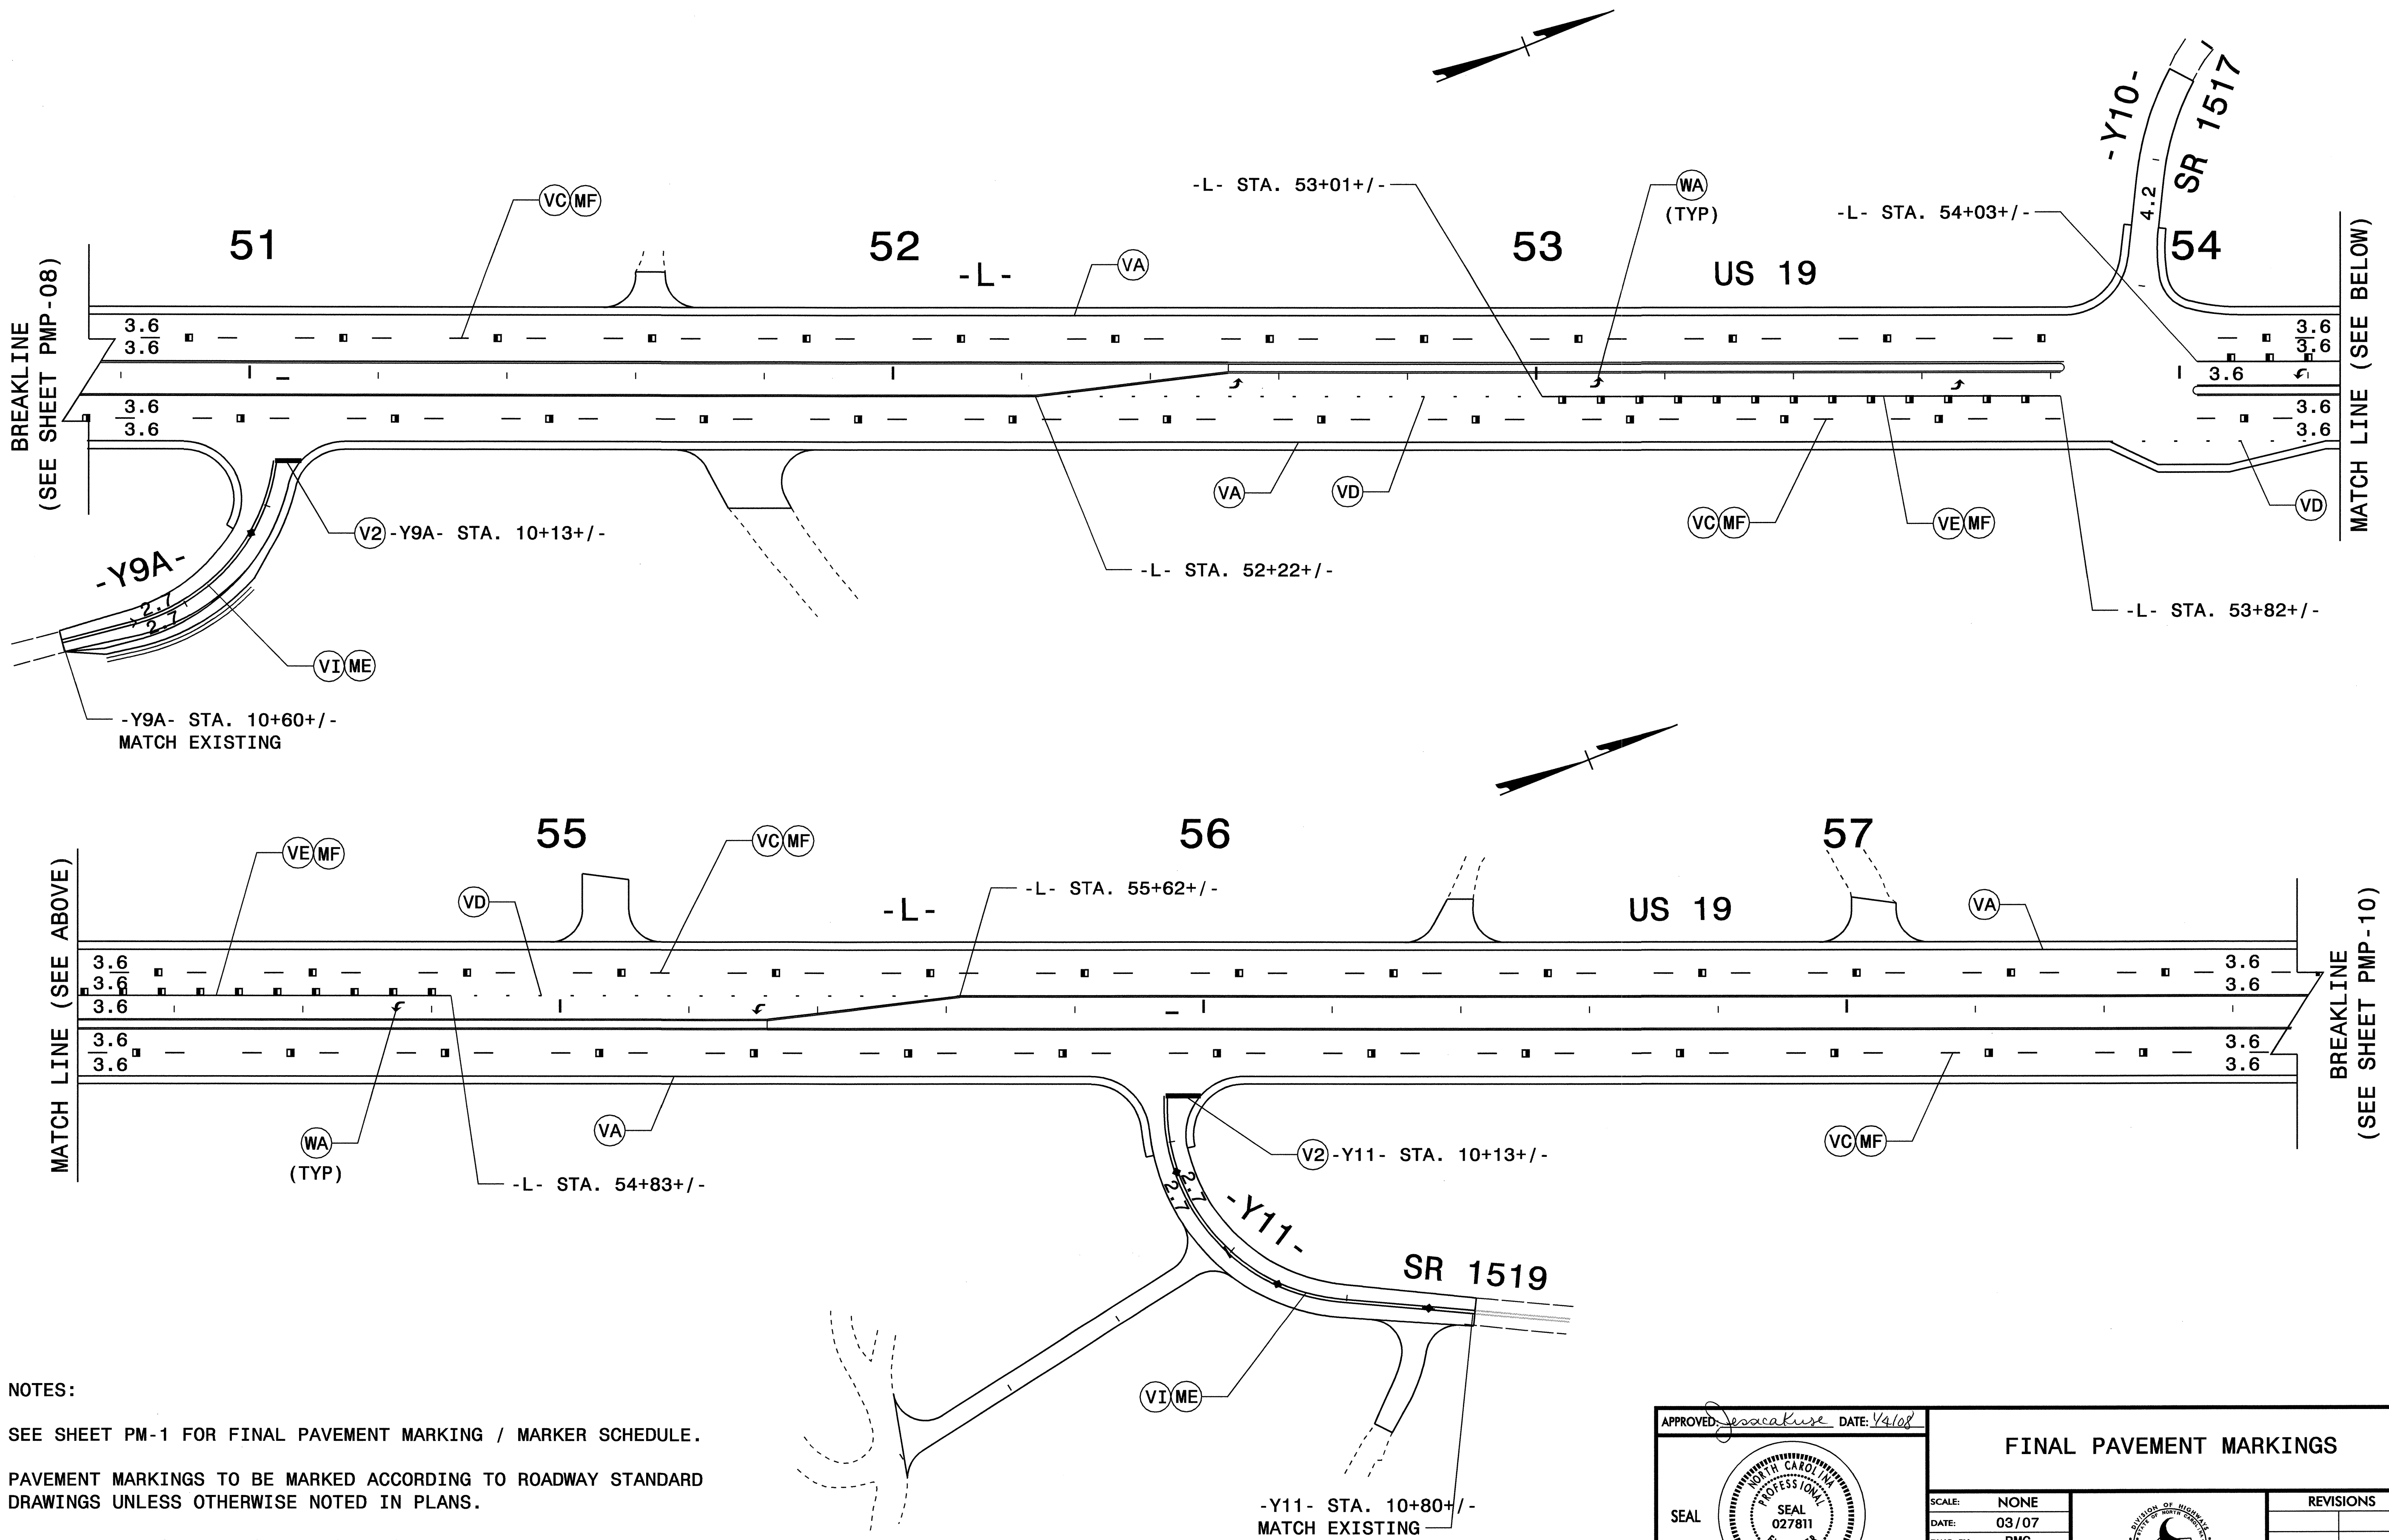

NOTES:


SEE SHEET PM-1 FOR FINAL PAVEMENT MARKING / MARKER SCHEDULE.
 PAVEMENT MARKINGS TO BE MARKED ACCORDING TO ROADWAY STANDARD DRAWINGS UNLESS OTHERWISE NOTED IN PLANS.
 MARKERS ARE TO BE SPACED ACCORDING TO THE ROADWAY STANDARD DRAWINGS.

APPROVED: <i>Jessac Kuse</i> DATE: <i>4/10/08</i>	FINAL PAVEMENT MARKINGS	
	SCALE: NONE	
	DATE: 03/07	
	DWG. BY: RMG	
	DESIGN BY: RMG	
REVIEWED BY: JDK	REVISIONS	

04-JAN-2008 08:20
 \\dot\dfsroot\01\proj\1\p\projects-r\2518a\traffic\trafficcontrol\top\R-2518A_TC_PMP_09.dgn
 mgarrett AT WZTC22259



PROJ. REFERENCE NO.	SHEET NO.
R-2518A	PMP-10

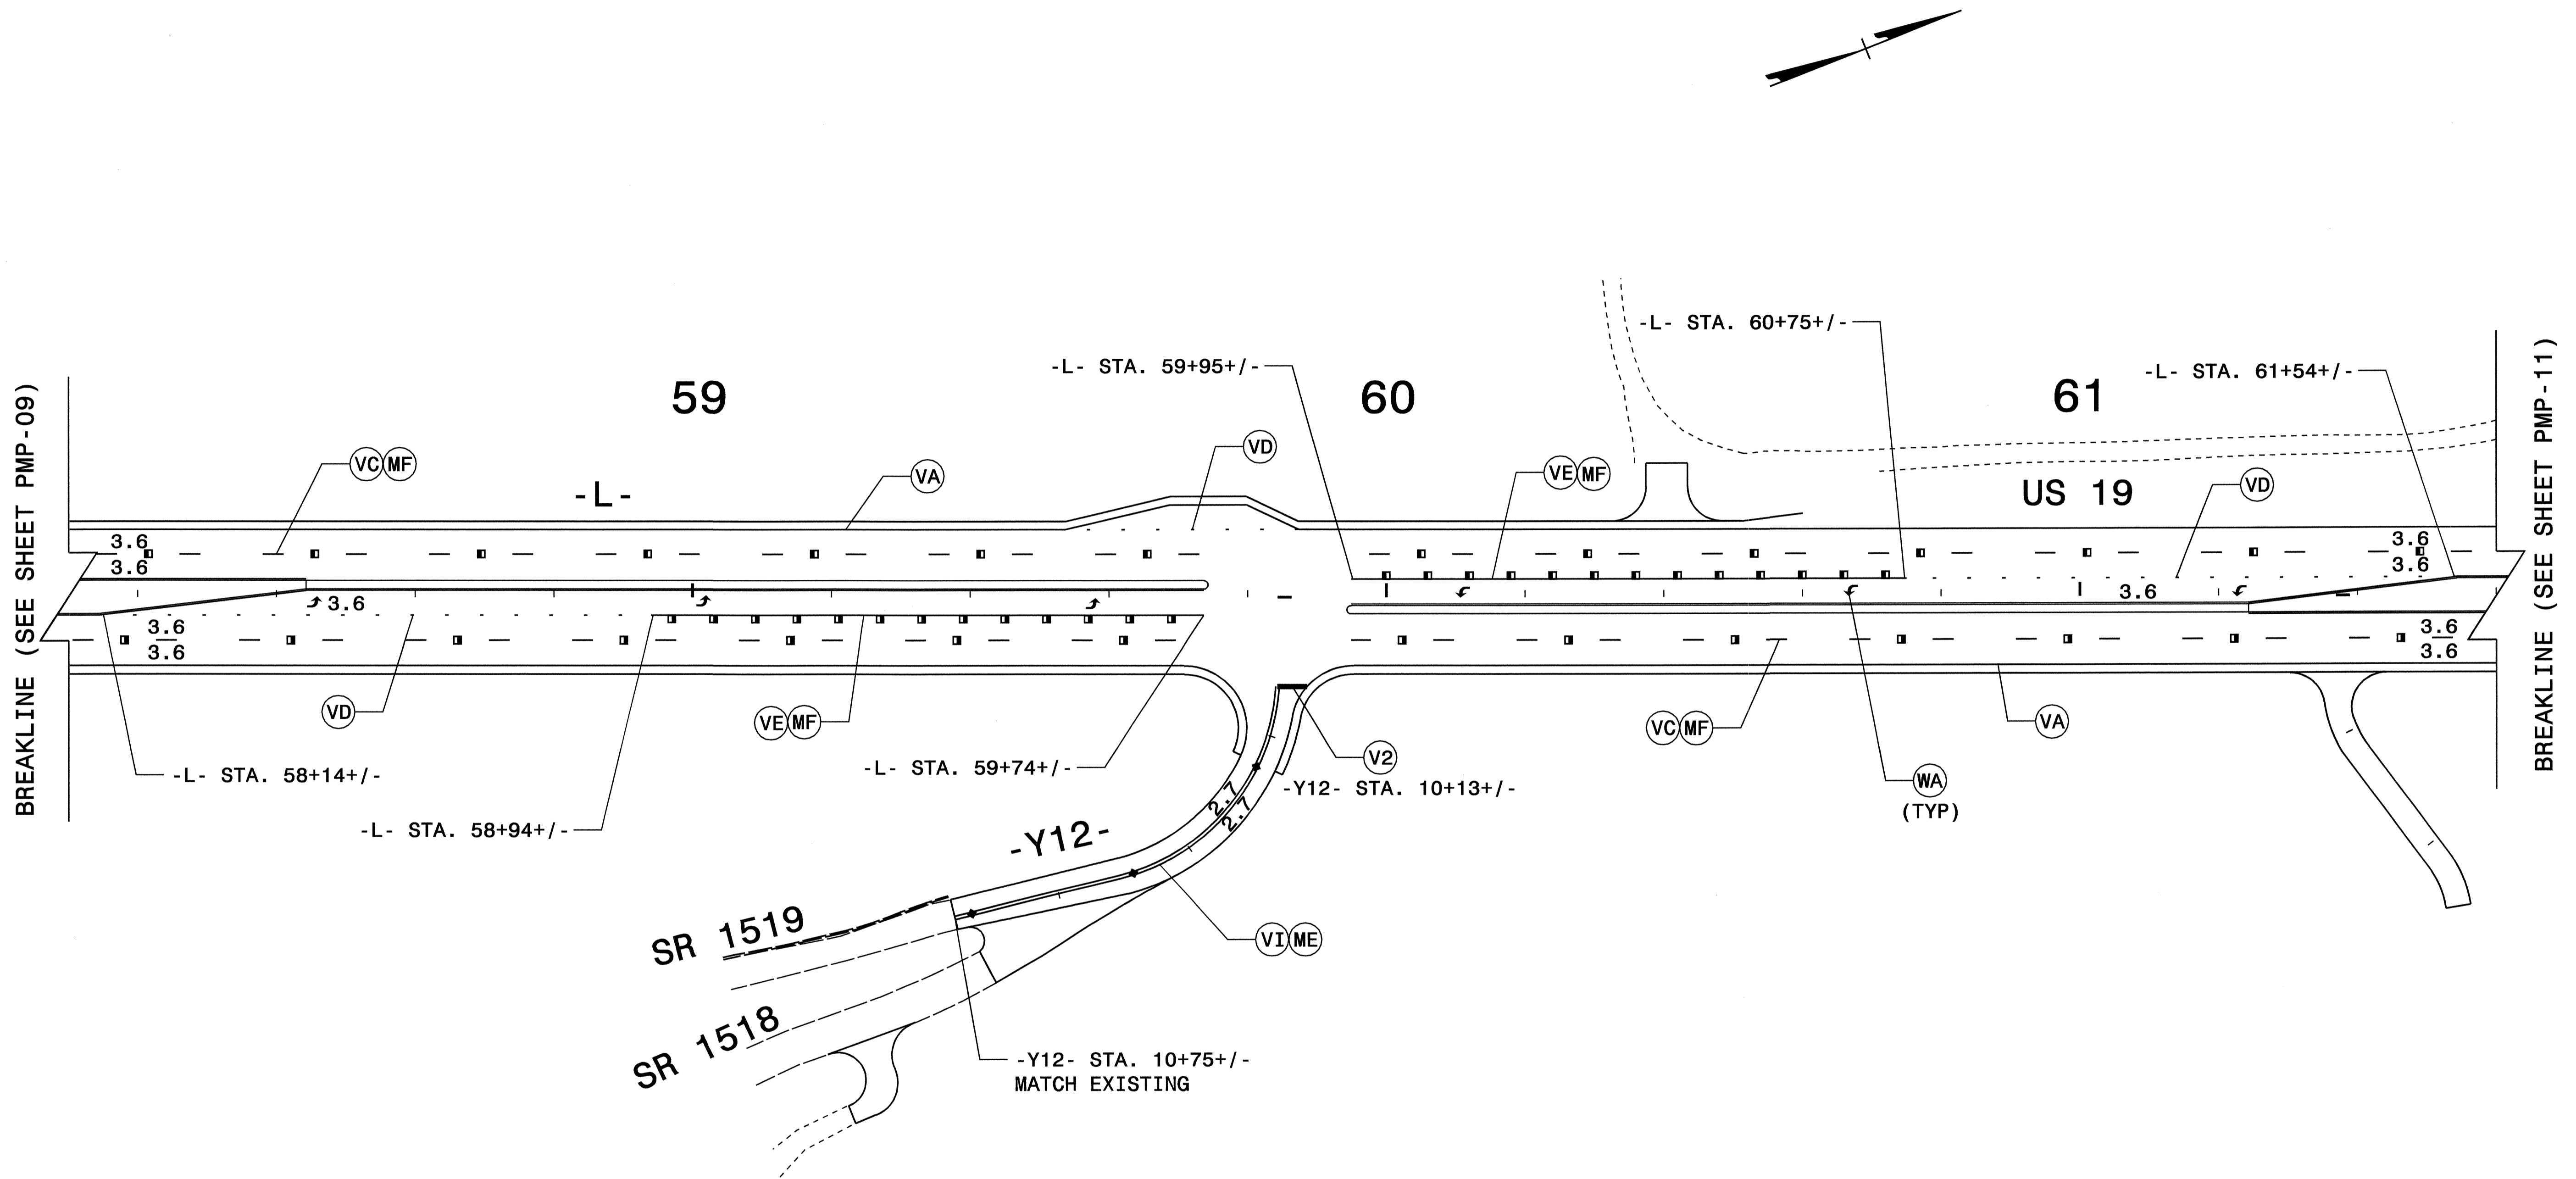

NOTES:

SEE SHEET PM-1 FOR FINAL PAVEMENT MARKING / MARKER SCHEDULE.

PAVEMENT MARKINGS TO BE MARKED ACCORDING TO ROADWAY STANDARD DRAWINGS UNLESS OTHERWISE NOTED IN PLANS.



MARKERS ARE TO BE SPACED ACCORDING TO THE ROADWAY STANDARD DRAWINGS.

APPROVED: <i>Jessica D. Kuse</i> DATE: 4/10/07		FINAL PAVEMENT MARKINGS								
	SCALE: NONE									
	DATE: 03/07									
	DWG. BY: RMG									
	DESIGN BY: RMG									
REVIEWED BY: JDK	<table border="1"> <tr> <th colspan="2">REVISIONS</th> </tr> <tr> <td> </td> <td> </td> </tr> <tr> <td> </td> <td> </td> </tr> <tr> <td> </td> <td> </td> </tr> </table>		REVISIONS							
REVISIONS										

04-JAN-2008 08:20
 \\dot\dfsroot\0\proj\nc\proj\traffic\trafficcontrol\top\R-2518a\traffic\trafficcontrol\top\R-2518a_TC_PMP_10.dgn
 pmgarrett AT WZ1C22229j



PROJ. REFERENCE NO.	SHEET NO.
R-2518A	PMP-11

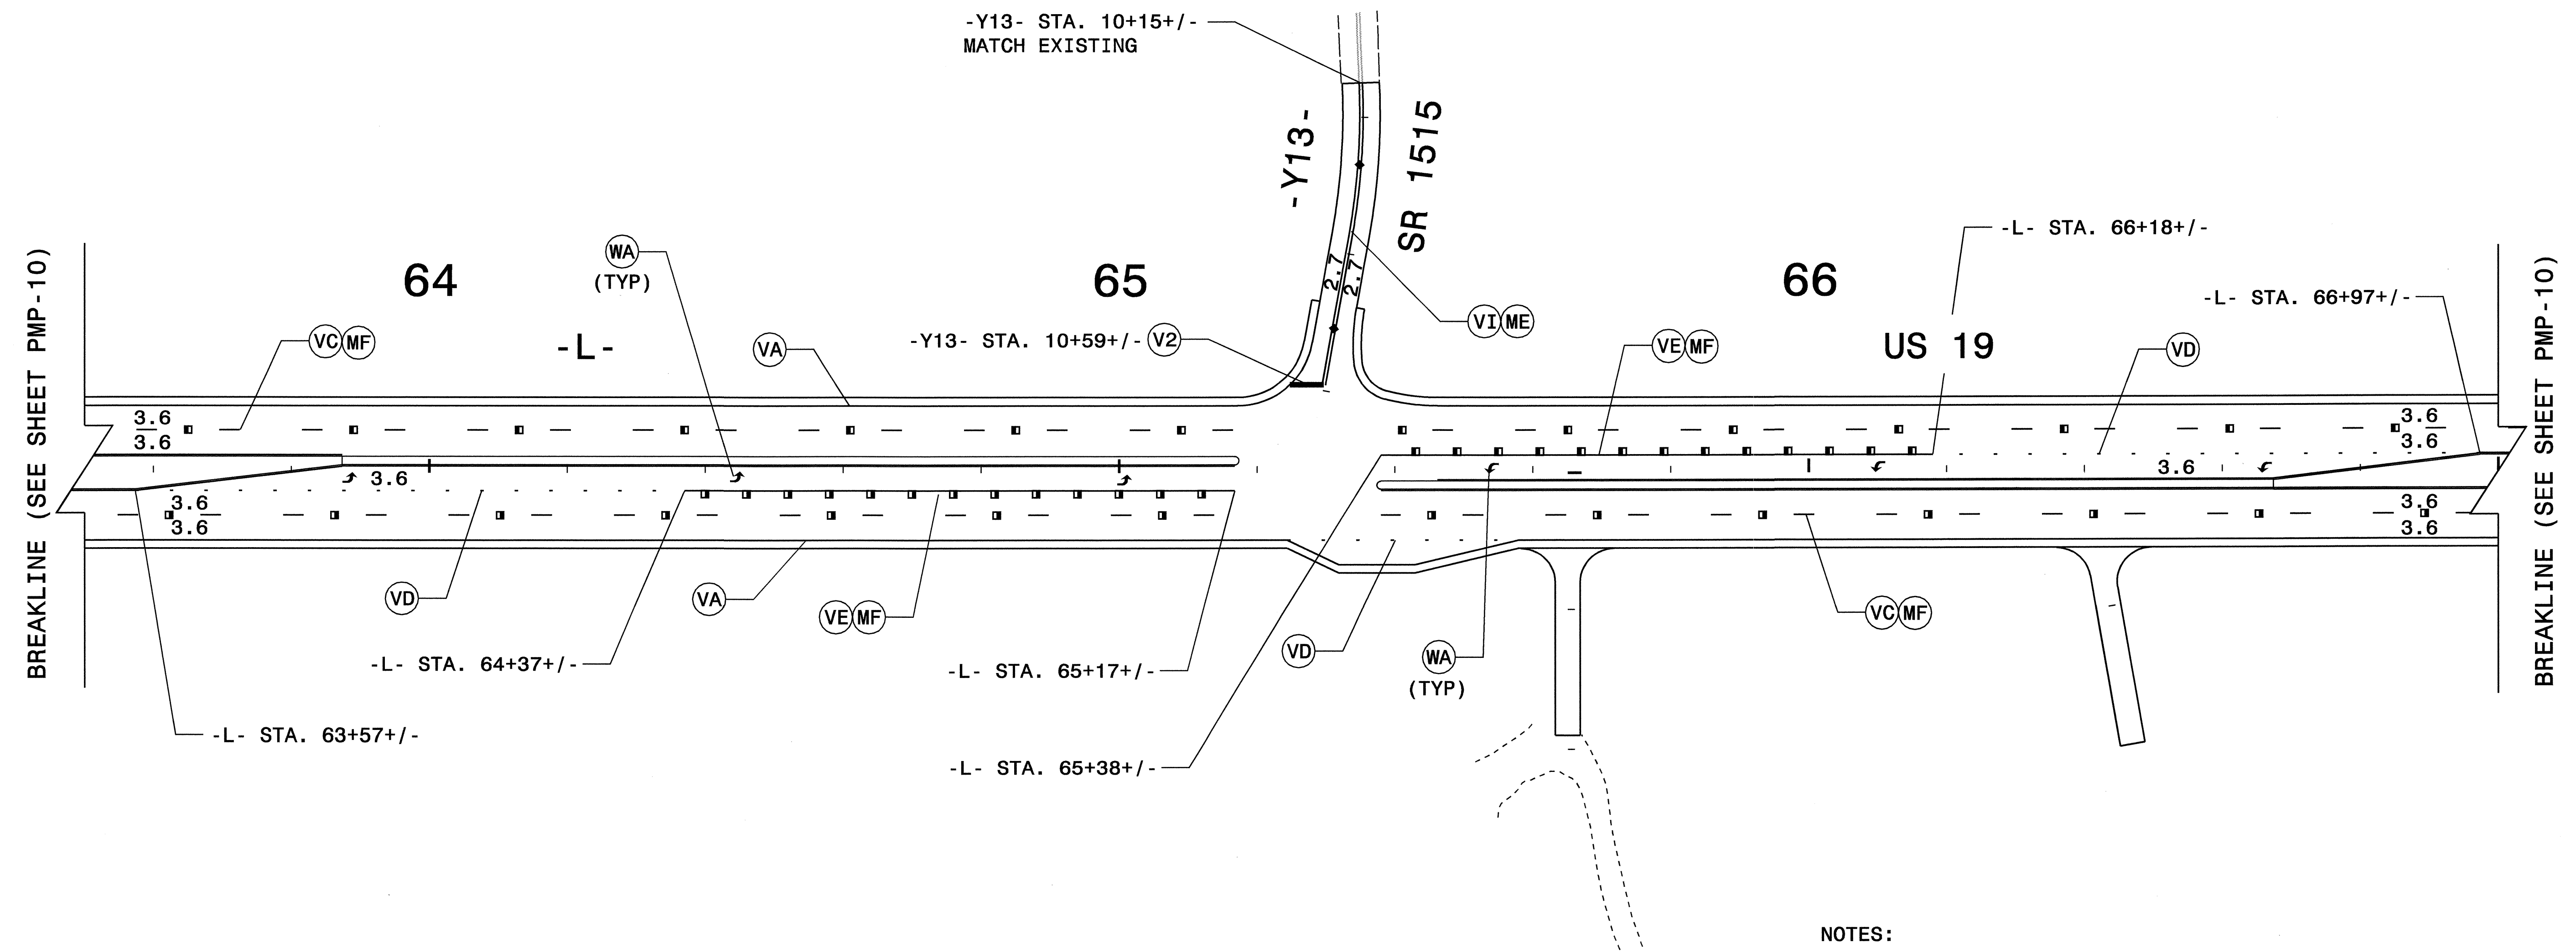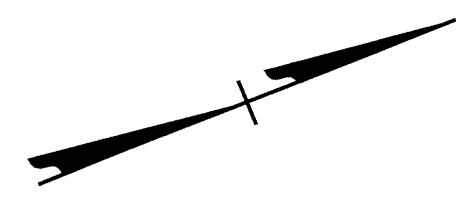

NOTES:


- SEE SHEET PM-1 FOR FINAL PAVEMENT MARKING / MARKER SCHEDULE.
- PAVEMENT MARKINGS TO BE MARKED ACCORDING TO ROADWAY STANDARD DRAWINGS UNLESS OTHERWISE NOTED IN PLANS.
- MARKERS ARE TO BE SPACED ACCORDING TO THE ROADWAY STANDARD DRAWINGS.

04-JAN-2008 08:21
 \\dot\dfsroot\01\p2\proj\projects\r\2518a\traffic\trafficcontrol\top\r-2518a.tc_pmp.ll.dgn
 rmgarrett AT WZ1C22229

APPROVED: <i>Jessica Kuse</i> DATE: <i>V4/08</i>		FINAL PAVEMENT MARKINGS	
	SCALE: NONE		REVISIONS
	DATE: 03/07		
	DWG. BY: RMG		
	DESIGN BY: RMG		
REVIEWED BY: JDK			




PROJ. REFERENCE NO.	SHEET NO.
R-2518A	PMP-12

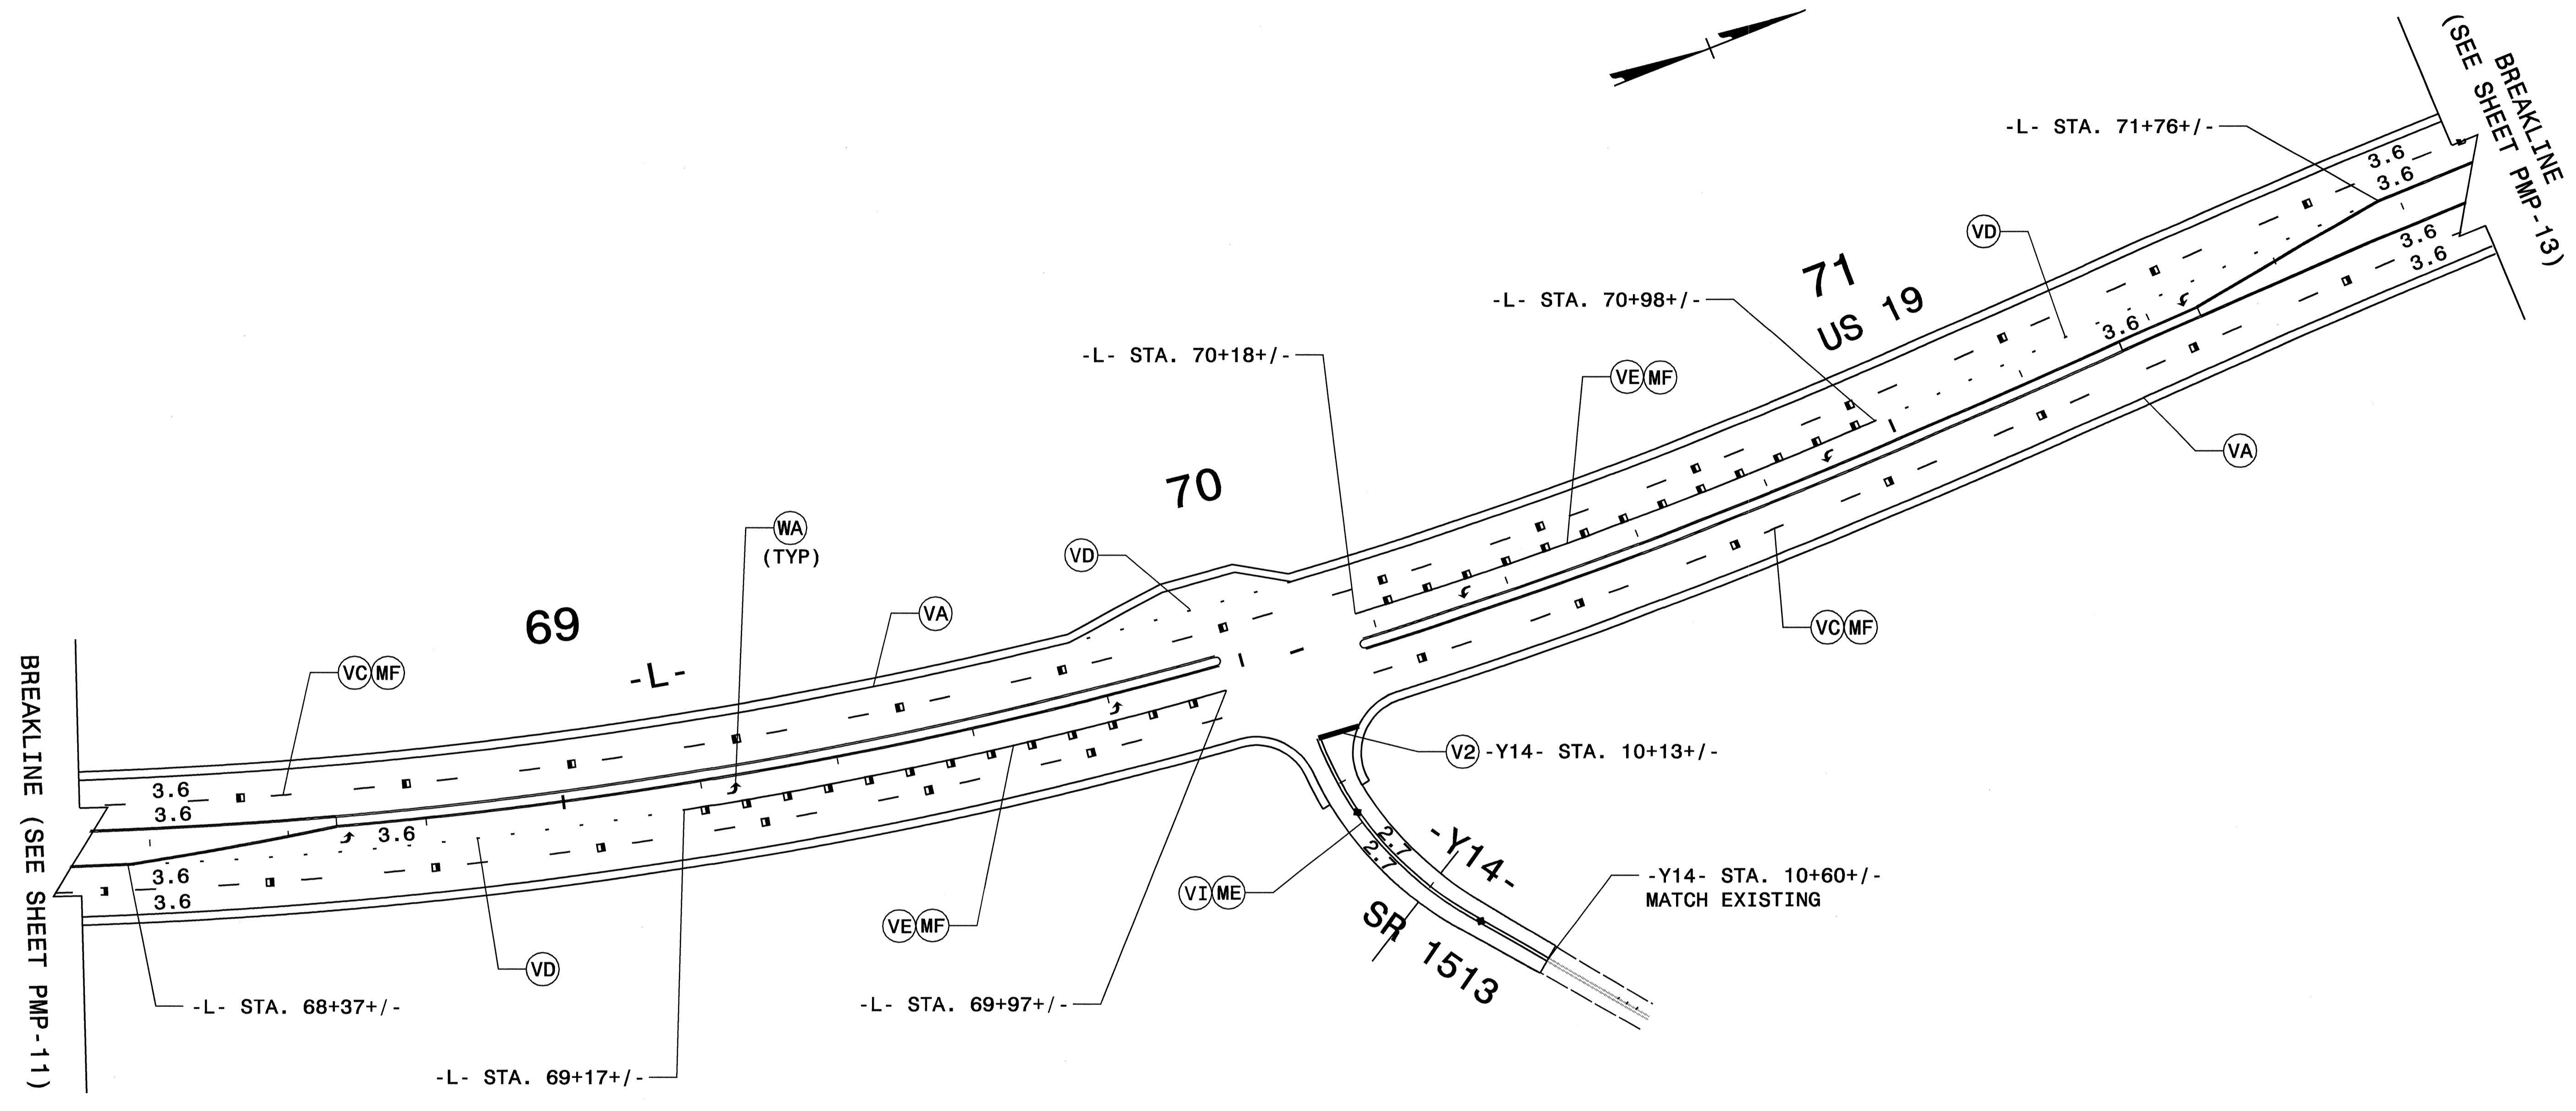

BREAKLINE (SEE SHEET PMP-11)

(SEE SHEET PMP-13)
BREAKLINE

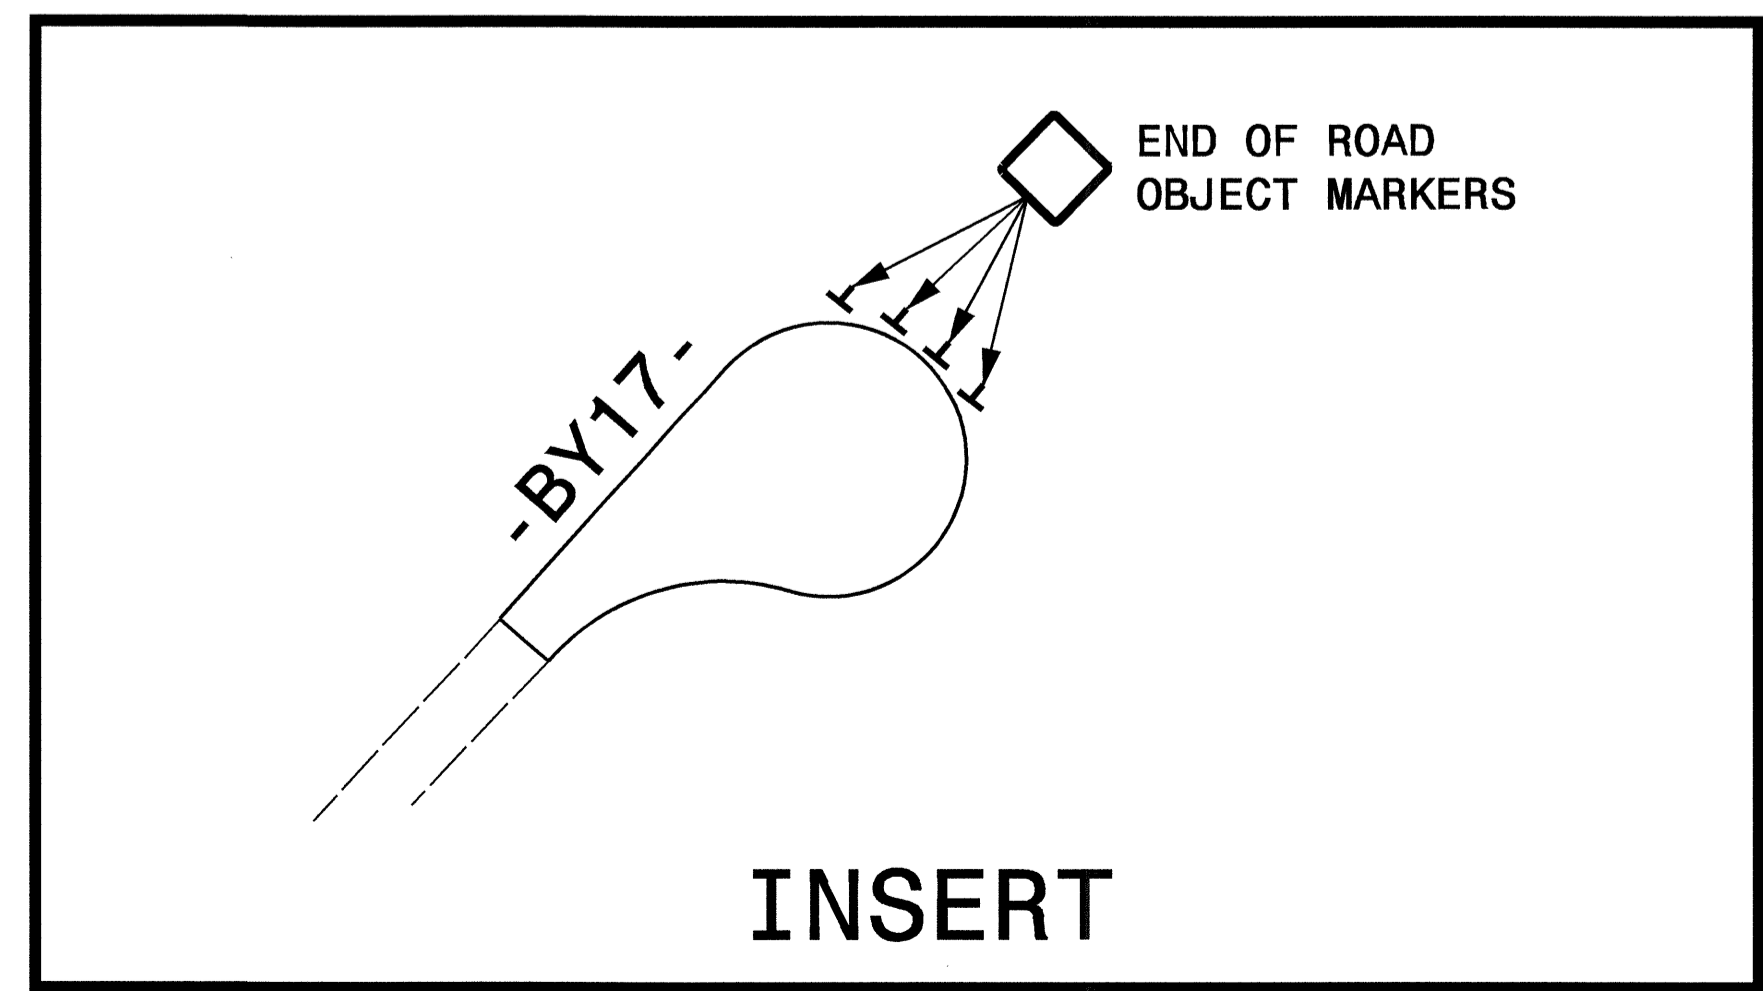

INSERT


NOTES:
 SEE SHEET PM-1 FOR FINAL PAVEMENT MARKING / MARKER SCHEDULE.
 PAVEMENT MARKINGS TO BE MARKED ACCORDING TO ROADWAY STANDARD DRAWINGS UNLESS OTHERWISE NOTED IN PLANS.
 MARKERS ARE TO BE SPACED ACCORDING TO THE ROADWAY STANDARD DRAWINGS.

APPROVED: <i>Jessica D. Ruse</i> DATE: 4/4/07	FINAL PAVEMENT MARKINGS	
	SCALE: NONE	
	DATE: 03/07	
	DWG. BY: RMG	
	DESIGN BY: RMG	
REVIEWED BY: JDK	REVISIONS	

04-JAN-2008 08:21
 \\dot\dfsroot\proj\Tipp\projects-r\2518a\traffic\control\top\N-2518A-TC-PMP-12.dgn
 AT WZTC2229j
 mgarrett



PROJ. REFERENCE NO.	SHEET NO.
R-2518A	PMP-13

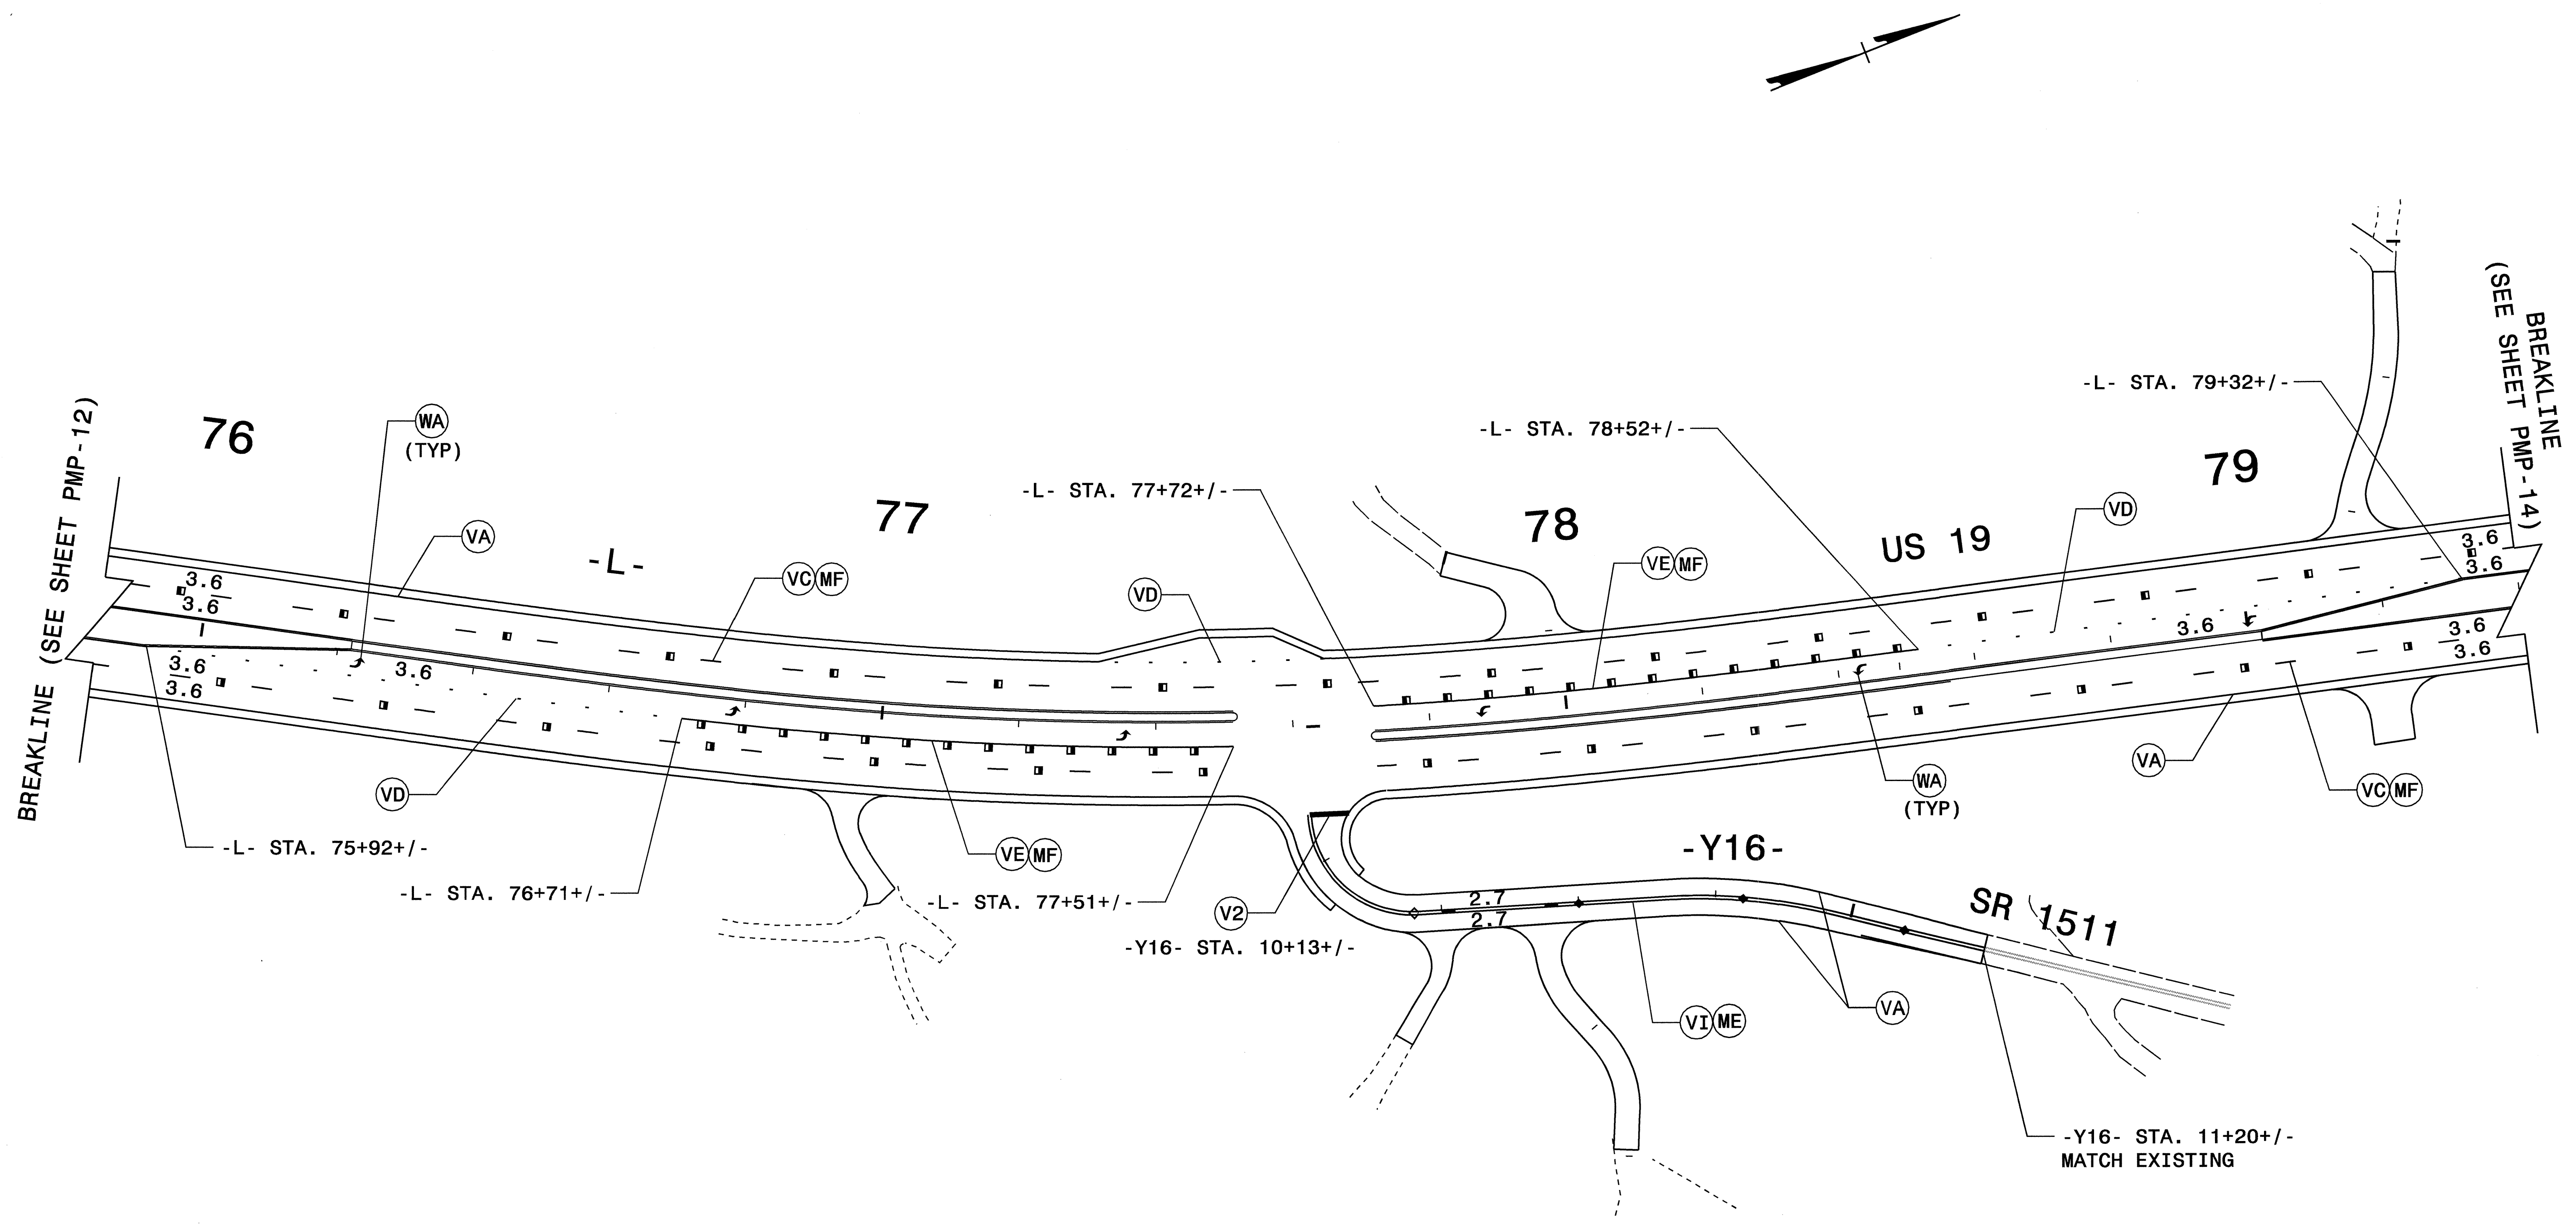

NOTES:

- SEE SHEET PM-1 FOR FINAL PAVEMENT MARKING / MARKER SCHEDULE.
- PAVEMENT MARKINGS TO BE MARKED ACCORDING TO ROADWAY STANDARD DRAWINGS UNLESS OTHERWISE NOTED IN PLANS.
- MARKERS ARE TO BE SPACED ACCORDING TO THE ROADWAY STANDARD DRAWINGS.

APPROVED: *Jessica Kuse* DATE: *3/7/07*

FINAL PAVEMENT MARKINGS

SCALE:	NONE
DATE:	03/07
DWG. BY:	RMG
DESIGN BY:	RMG
REVIEWED BY:	JDK




REVISIONS	

04-JAN-2008 08:42
 \\dot\dfsroot\01\proj\projects-r\2518a\traffic\control\top\AR-2518A_TC_PMP-13.dgn
 AT WZTC22259
 mgarratt



PROJ. REFERENCE NO.	SHEET NO.
R-2518A	PMP-14

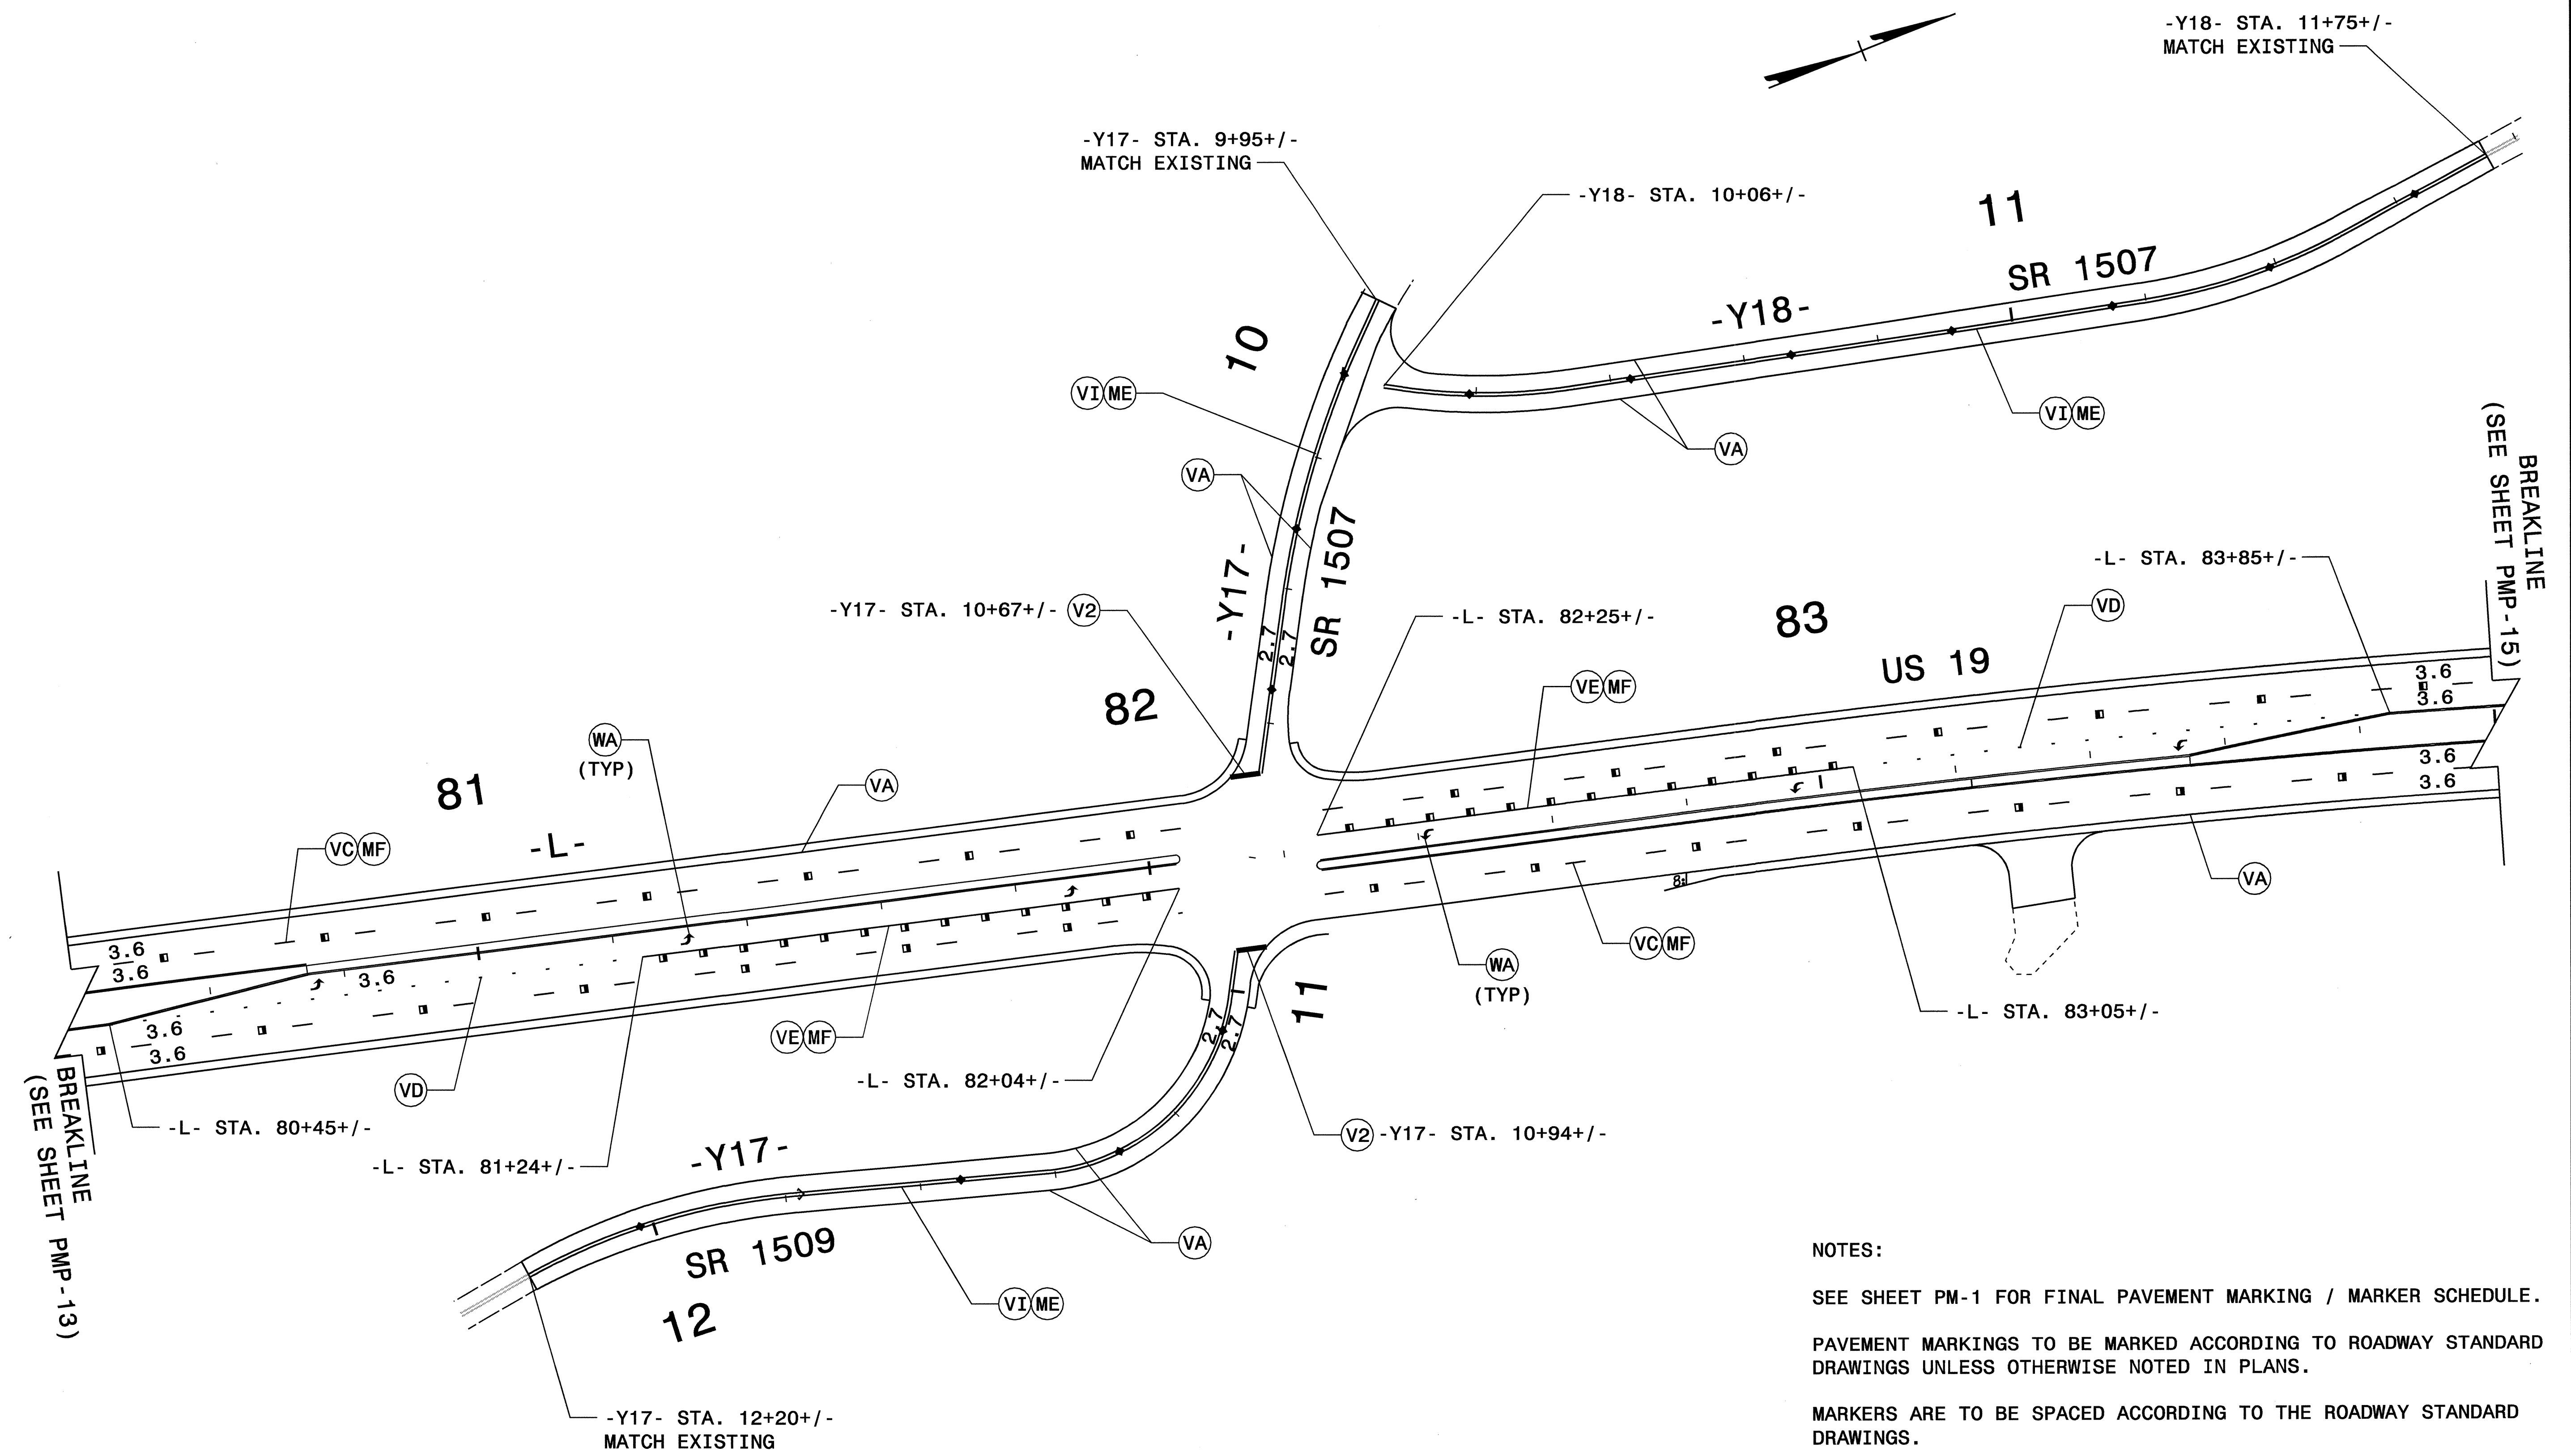

BREAKLINE
(SEE SHEET PMP-13)

BREAKLINE
(SEE SHEET PMP-15)

NOTES:

SEE SHEET PM-1 FOR FINAL PAVEMENT MARKING / MARKER SCHEDULE.

PAVEMENT MARKINGS TO BE MARKED ACCORDING TO ROADWAY STANDARD DRAWINGS UNLESS OTHERWISE NOTED IN PLANS.

MARKERS ARE TO BE SPACED ACCORDING TO THE ROADWAY STANDARD DRAWINGS.


APPROVED: <i>J. S. K. K.</i> DATE: 1/4/07	FINAL PAVEMENT MARKINGS									
	SCALE: NONE									
	DATE: 03/07									
	DWG. BY: RMG									
	DESIGN BY: RMG									
REVIEWED BY: JDK	<table border="1"> <thead> <tr> <th colspan="2">REVISIONS</th> </tr> </thead> <tbody> <tr> <td> </td> <td> </td> </tr> <tr> <td> </td> <td> </td> </tr> <tr> <td> </td> <td> </td> </tr> </tbody> </table>		REVISIONS							
REVISIONS										

04-JAN-2008 08:22
 \\dot\dfsroot\01\proj\01\proj\01\traffic\traffic\control\top\NR-2518A-TC-PMP-14.dgn
 AT WZTC22229
 Rngarrrett



PROJ. REFERENCE NO.	SHEET NO.
R-2518A	PMP-15

BREAKLINE
(SEE SHEET PMP-14)

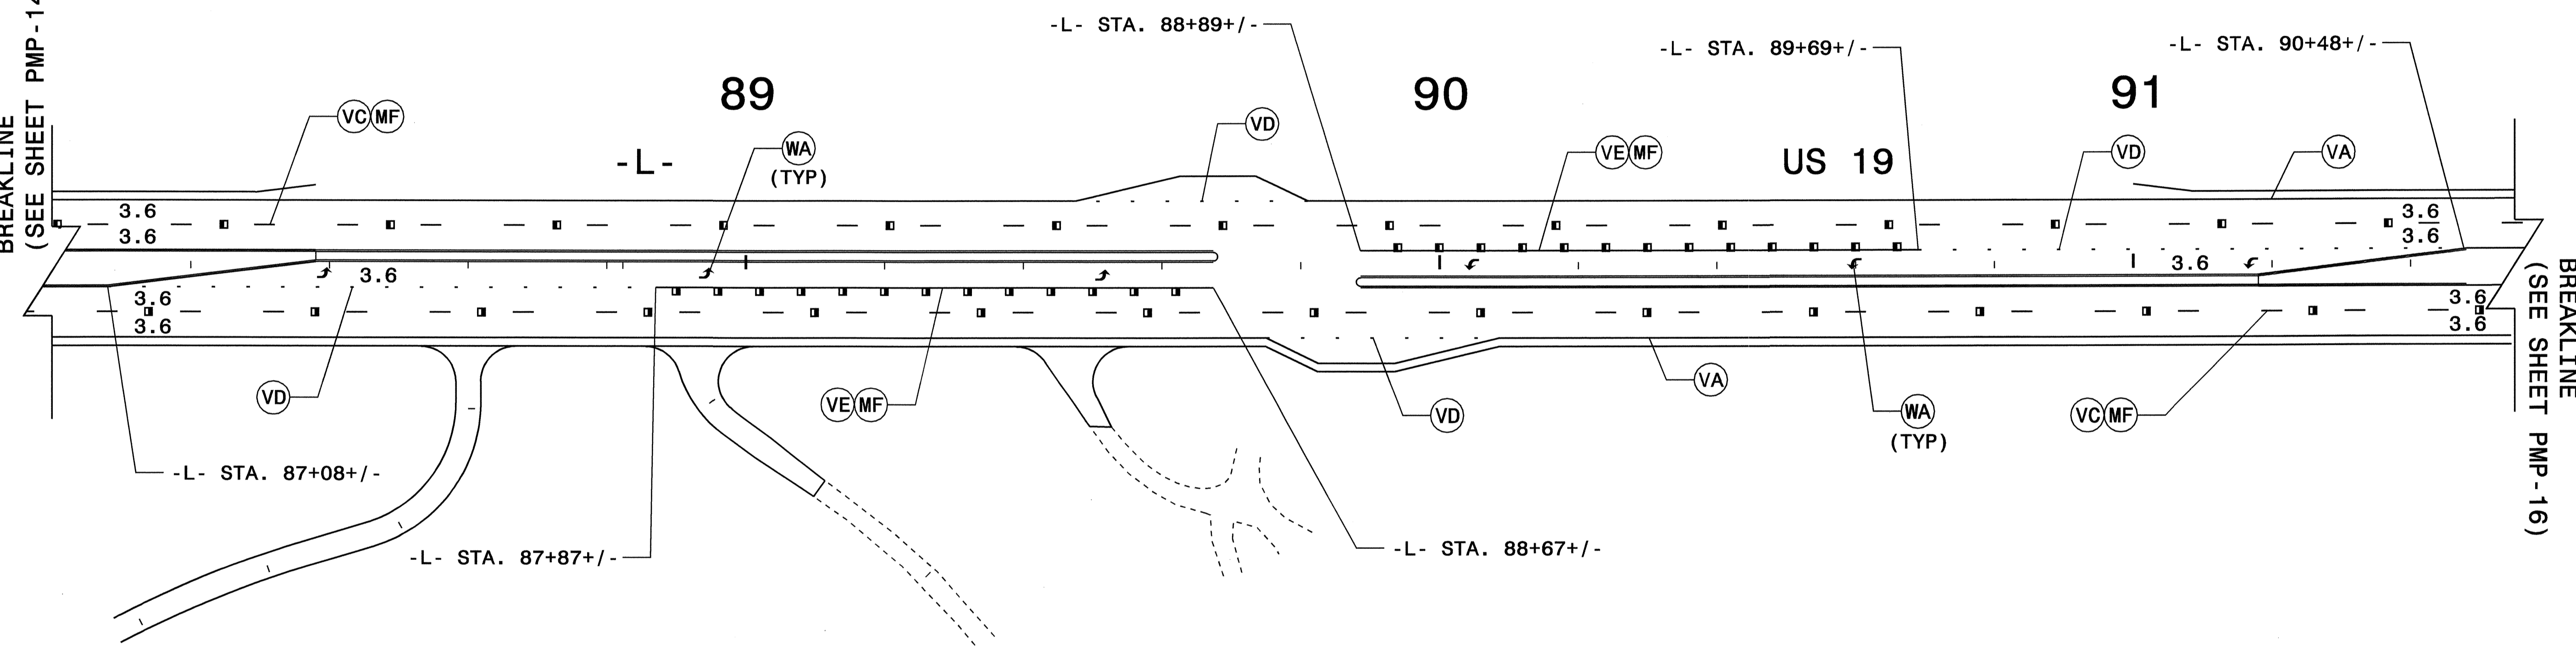

BREAKLINE
(SEE SHEET PMP-16)

NOTES:


- SEE SHEET PM-1 FOR FINAL PAVEMENT MARKING / MARKER SCHEDULE.
- PAVEMENT MARKINGS TO BE MARKED ACCORDING TO ROADWAY STANDARD DRAWINGS UNLESS OTHERWISE NOTED IN PLANS.
- MARKERS ARE TO BE SPACED ACCORDING TO THE ROADWAY STANDARD DRAWINGS.

APPROVED: <i>Jessica Kuse</i> DATE: 4/10/08	FINAL PAVEMENT MARKINGS	
	SCALE: NONE	
	DATE: 03/07	
	DWG. BY: RMG	
	DESIGN BY: RMG	
REVIEWED BY: JDK	REVISIONS	

04-JAN-2008 08:22
 \\dot\dfsroot\proj\proj\projects\r\2518a\traffic\trafficcontrol\top\r-2518a_tc_pmp_15.dgn
 rmgarrett AT WZTC2229j



PROJ. REFERENCE NO.	SHEET NO.
R-2518A	PMP-16

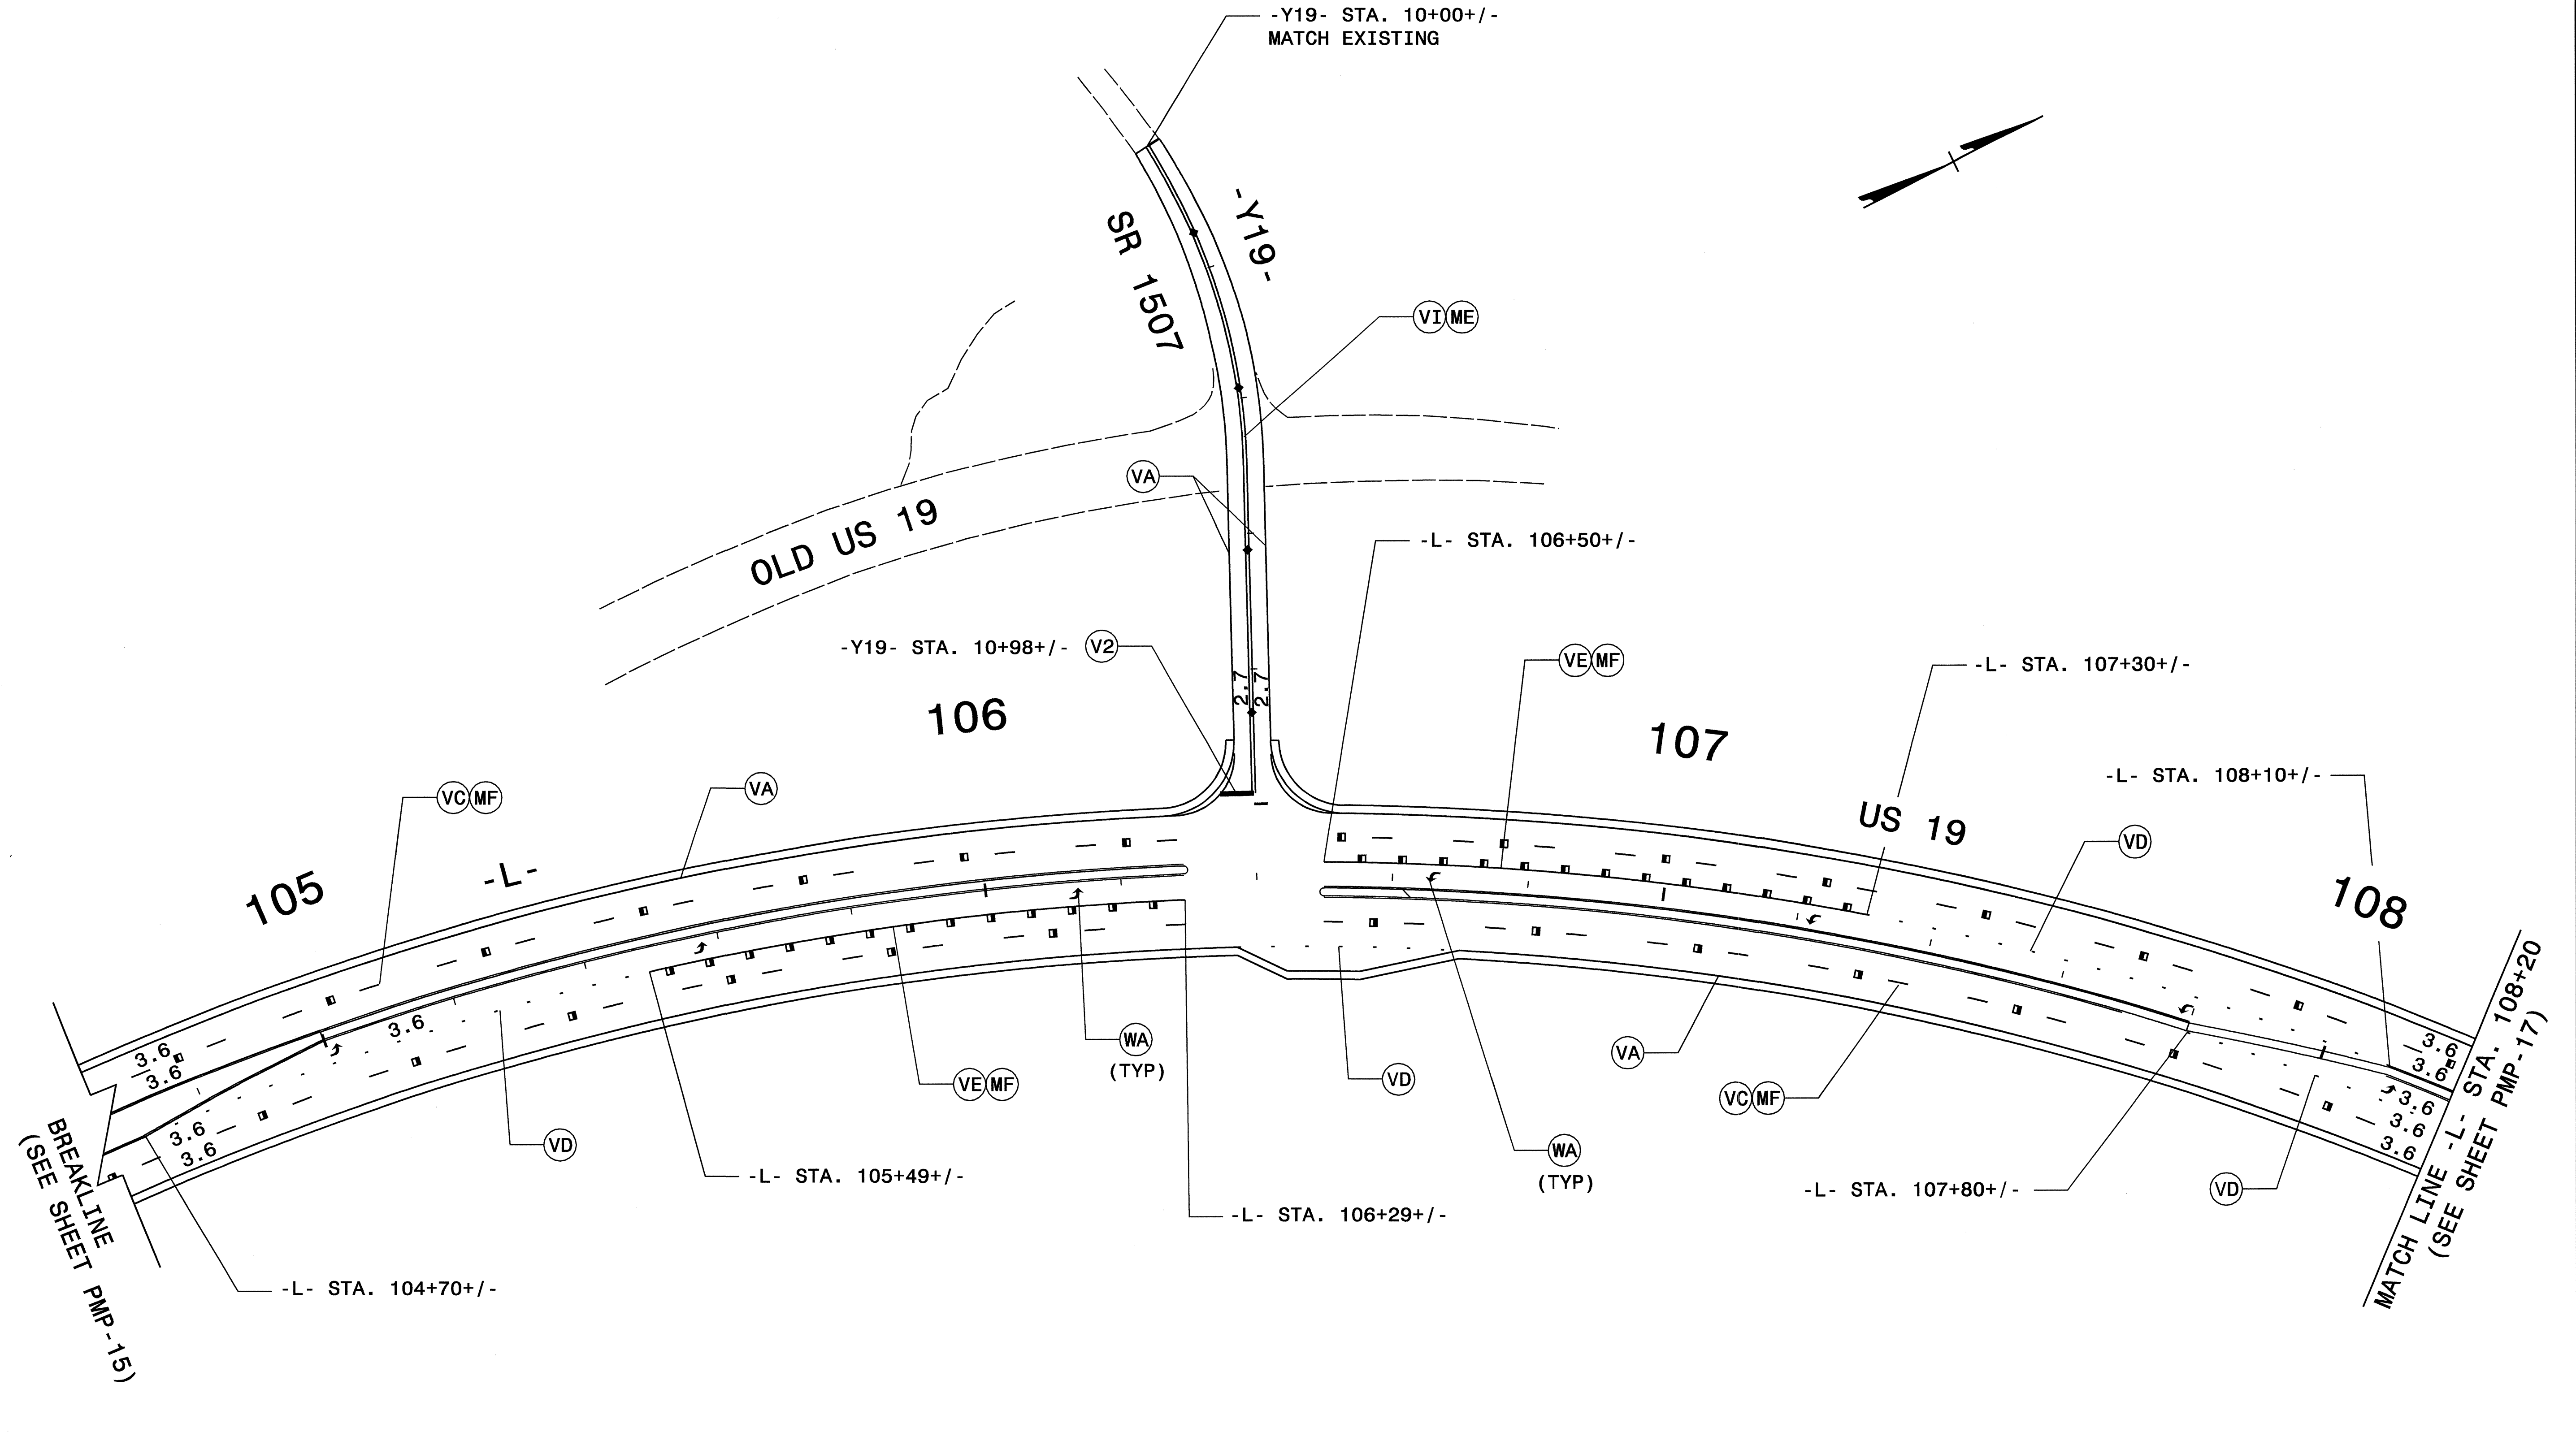

BREAKLINE
(SEE SHEET PMP-15)

MATCH LINE -L- STA. 108+20
(SEE SHEET PMP-17)

NOTES:

- SEE SHEET PM-1 FOR FINAL PAVEMENT MARKING / MARKER SCHEDULE.
- PAVEMENT MARKINGS TO BE MARKED ACCORDING TO ROADWAY STANDARD DRAWINGS UNLESS OTHERWISE NOTED IN PLANS.
- MARKERS ARE TO BE SPACED ACCORDING TO THE ROADWAY STANDARD DRAWINGS.


APPROVED: *Jessica Kuse* DATE: *1/10/08*

FINAL PAVEMENT MARKINGS	
SCALE: NONE	REVISIONS
DATE: 03/07	
DWG. BY: RMG	
DESIGN BY: RMG	
REVIEWED BY: JDK	

04-JAN-2008 08:23
 \\dot\dfsroot\0\proj\1\pprojects-r\2518a\traffic\control\Top\R-2518A_TC_PMP_16.dgn
 RMgarrett AT WZTC2229j



PROJ. REFERENCE NO.	SHEET NO.
R-2518A	PMP-17

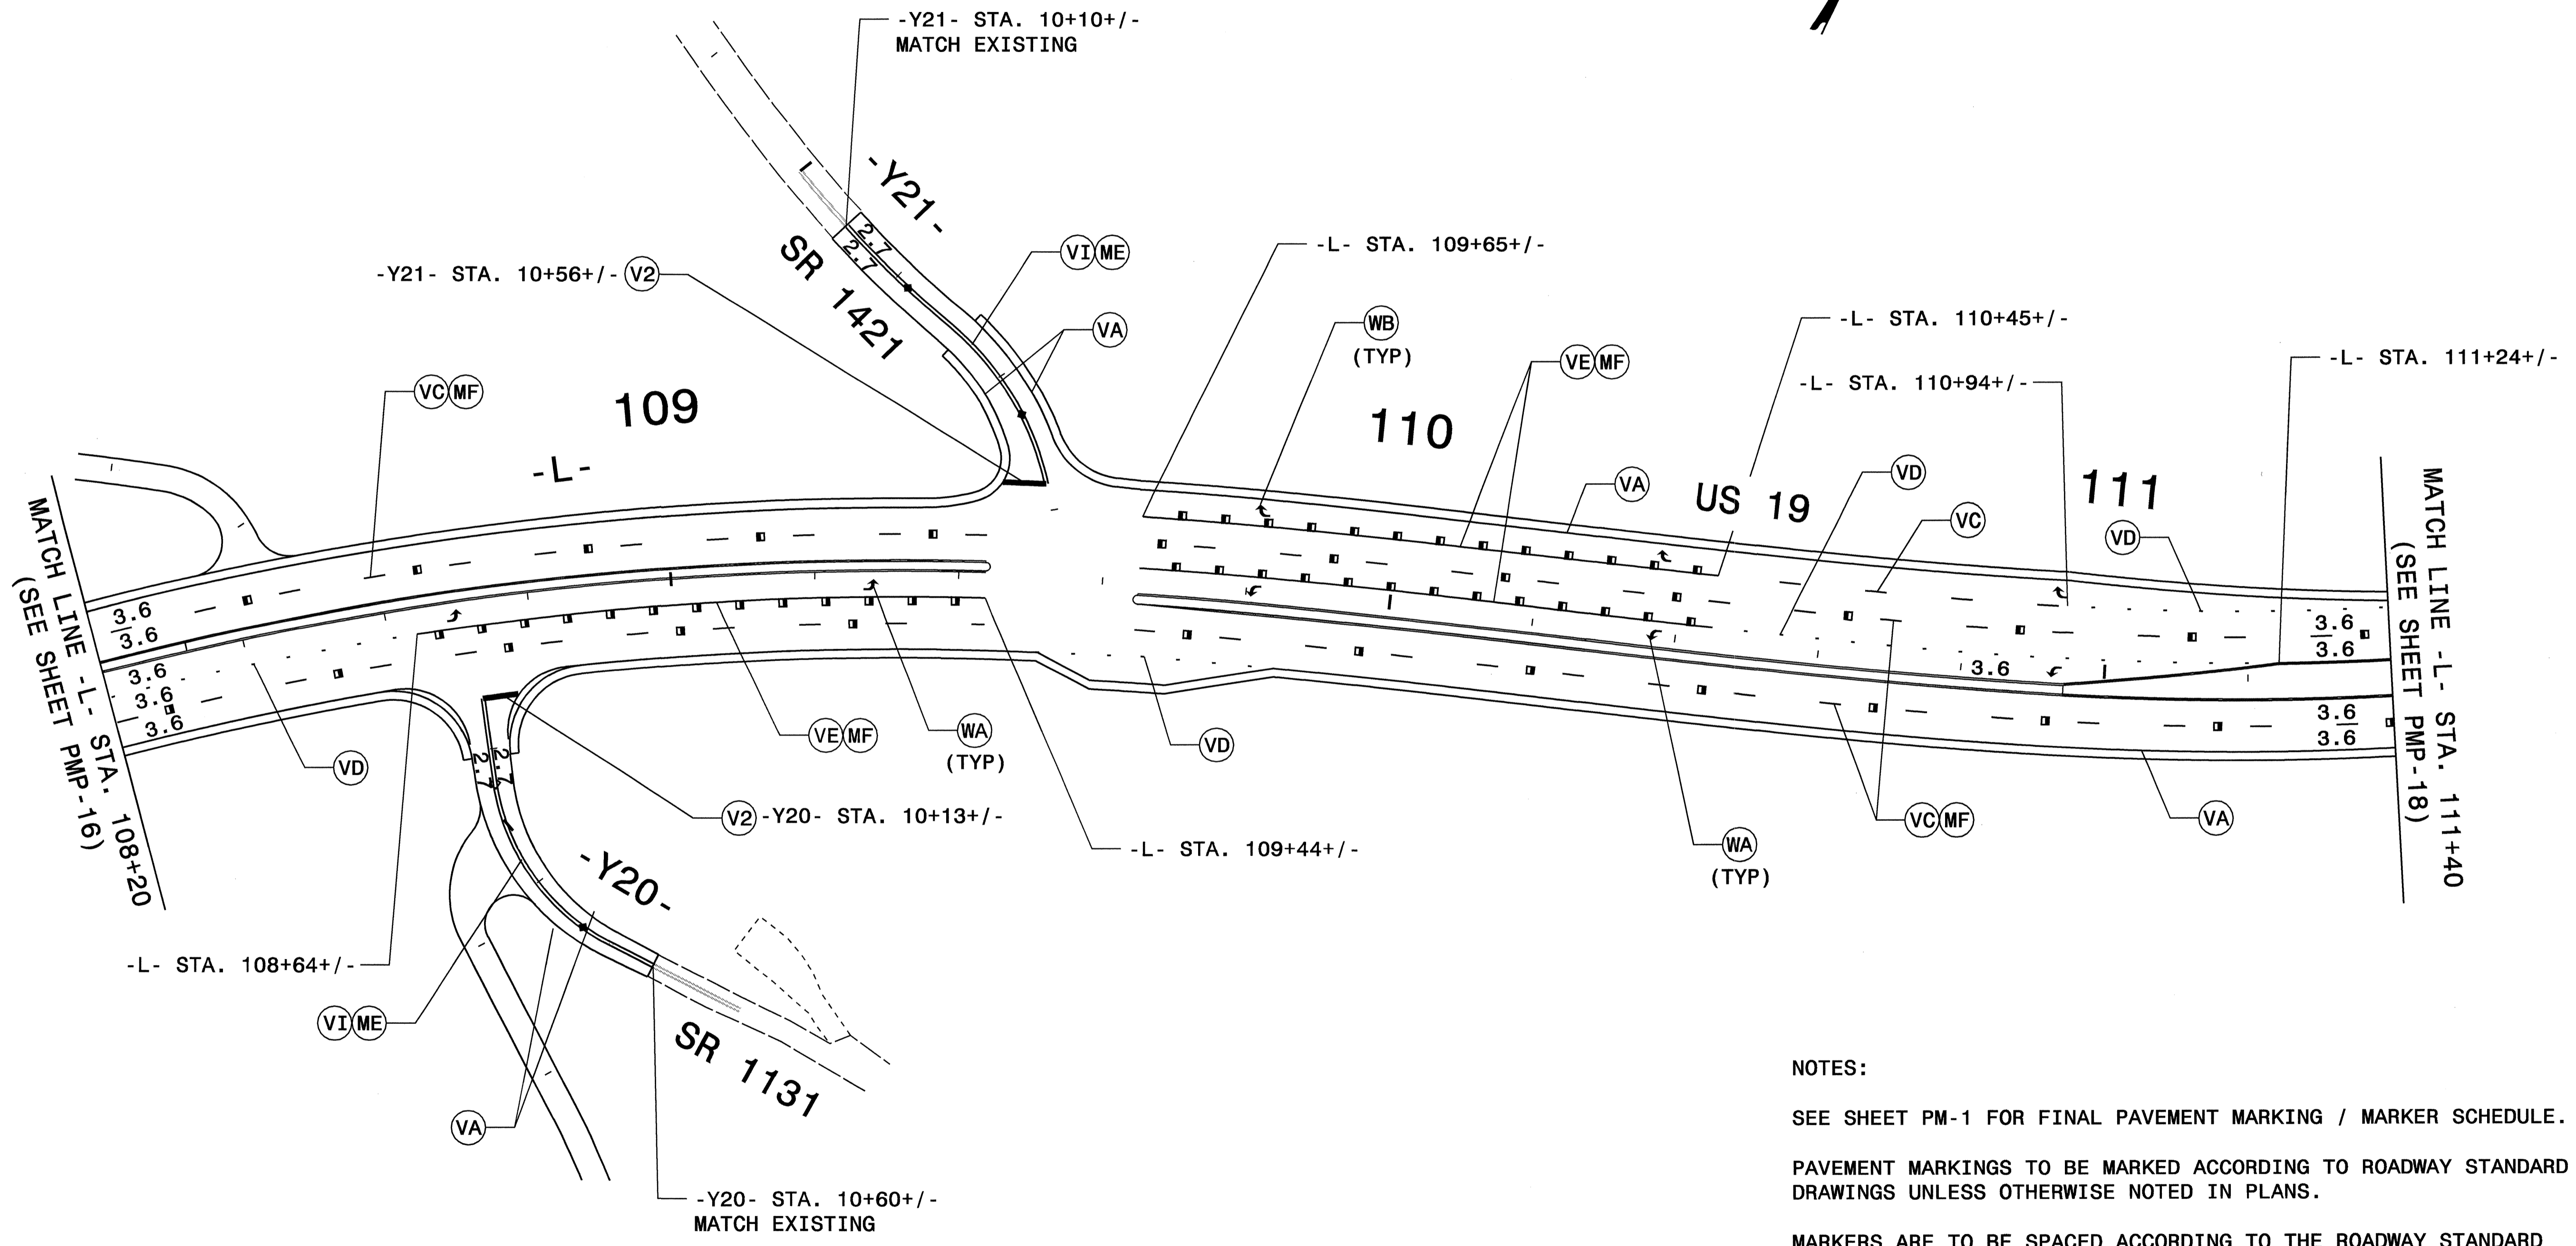

MATCH LINE -L- STA. 108+20
(SEE SHEET PMP-16)

MATCH LINE -L- STA. 111+40
(SEE SHEET PMP-18)


NOTES:
 SEE SHEET PM-1 FOR FINAL PAVEMENT MARKING / MARKER SCHEDULE.
 PAVEMENT MARKINGS TO BE MARKED ACCORDING TO ROADWAY STANDARD DRAWINGS UNLESS OTHERWISE NOTED IN PLANS.
 MARKERS ARE TO BE SPACED ACCORDING TO THE ROADWAY STANDARD DRAWINGS.

04-JAN-2008 08:23
 \\dot\dfsroot\proj\11p\projects-r\2518a\traffic\trafficcontrol\top\AR-2518A_TC_PMP_17.dgn
 mgarrrett AT WZTC2229

APPROVED: <i>Jessica D. Kust</i> DATE: 1/4/08	FINAL PAVEMENT MARKINGS										
	SCALE: NONE										
	DATE: 03/07		<table border="1"> <thead> <tr> <th colspan="2">REVISIONS</th> </tr> </thead> <tbody> <tr><td> </td><td> </td></tr> <tr><td> </td><td> </td></tr> <tr><td> </td><td> </td></tr> </tbody> </table>	REVISIONS							
	REVISIONS										
DWG. BY: RMG	<table border="1"> <tr> <td>CARD</td> <td> </td> </tr> <tr> <td>FILE</td> <td> </td> </tr> </table>	CARD		FILE							
CARD											
FILE											
DESIGN BY: RMG											
REVIEWED BY: JDK											



PROJ. REFERENCE NO.	SHEET NO.
R-2518A	PMP-18

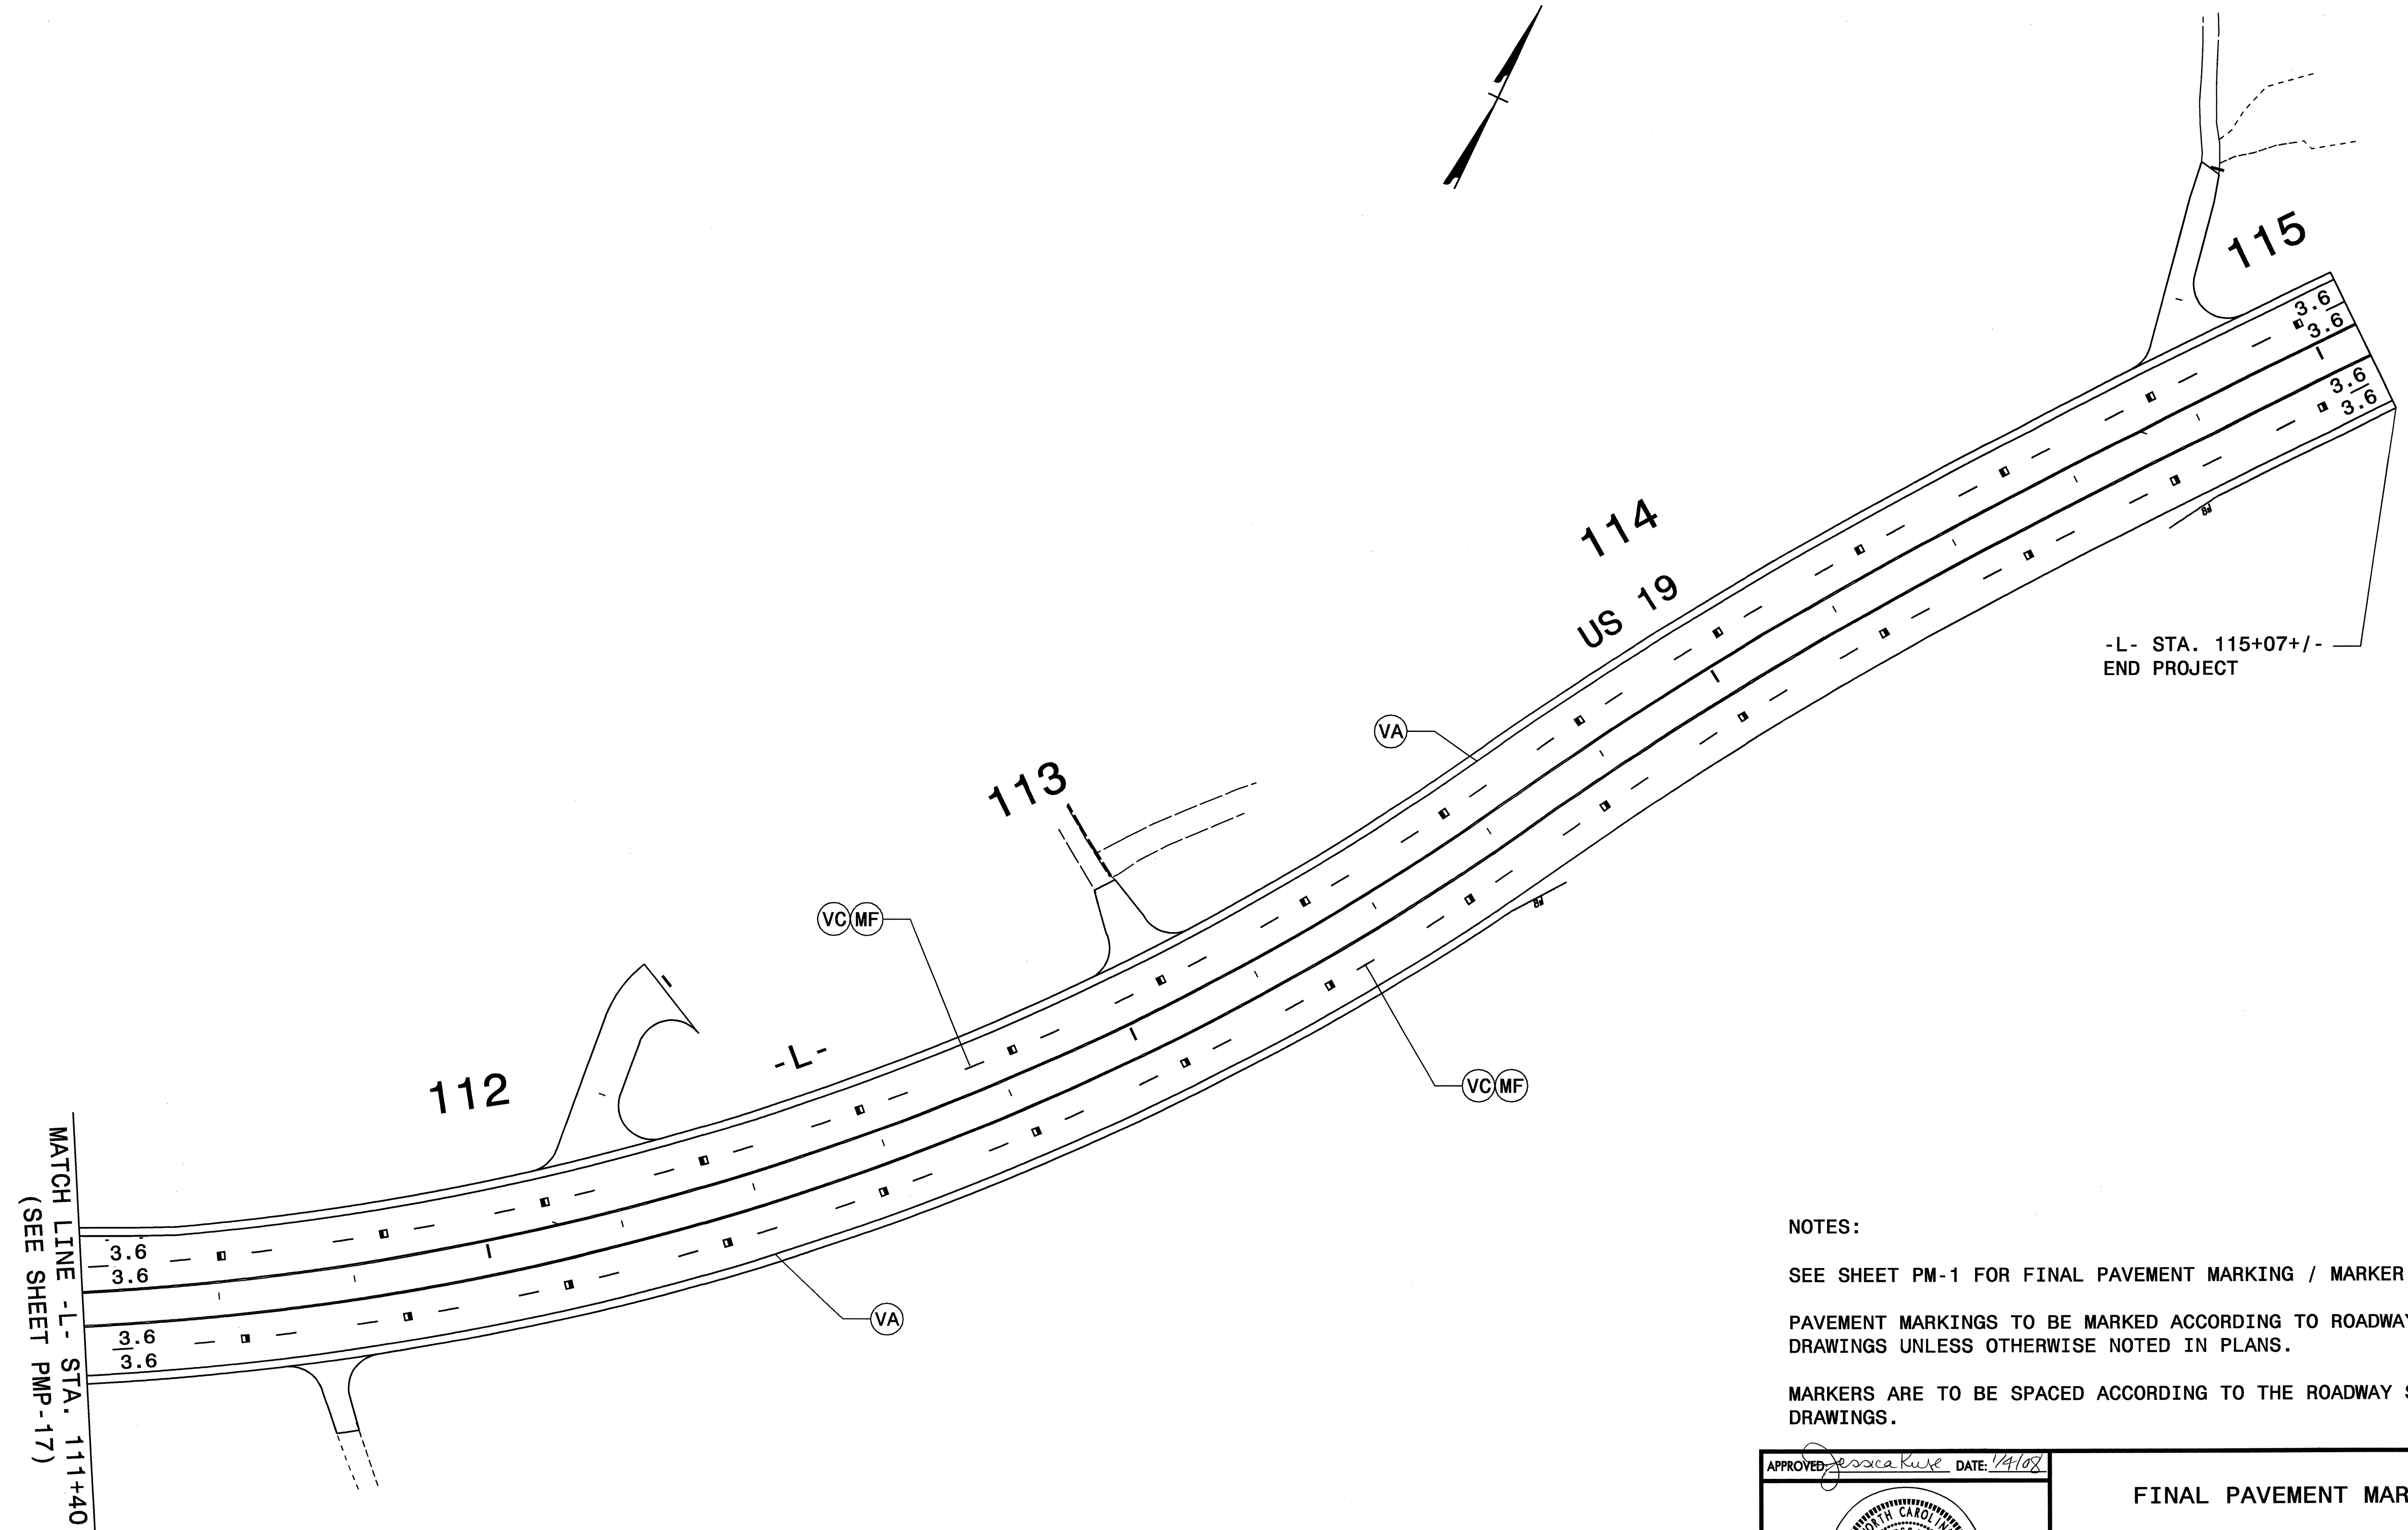

MATCH LINE -L- STA. 111+40
(SEE SHEET PMP-17)

-L- STA. 115+07+/-
END PROJECT

NOTES:
SEE SHEET PM-1 FOR FINAL PAVEMENT MARKING / MARKER SCHEDULE.
PAVEMENT MARKINGS TO BE MARKED ACCORDING TO ROADWAY STANDARD DRAWINGS UNLESS OTHERWISE NOTED IN PLANS.
MARKERS ARE TO BE SPACED ACCORDING TO THE ROADWAY STANDARD DRAWINGS.

APPROVED: <i>Jessica Kure</i> DATE: <i>1/4/08</i>	FINAL PAVEMENT MARKINGS	
	SCALE: NONE	
	DATE: 03/07	
	DWG. BY: RMG	
	DESIGN BY: RMG	
REVIEWED BY: JDK	REVISIONS	

04-JAN-2008 08:23
 \\dot\dfsroot\proj\proj\projects-r\2518a\traffic\trafficcontrol\top\R-2518A_TC_PMP-18.dgn
 rmg\rett AT WZTC22229