


SIGN NUMBER: SP08003
 TYPE: D
 QUANTITY: 1
 SIGN WIDTH: 48"
 HEIGHT: 14"
 TOTAL AREA: 4.7 Sq.Ft.
 BORDER TYPE: RECESSED
 RECESS: 0.38"
 WIDTH: 0.63"
 RADII: 1.5"
 NO. Z BARS:
 LENGTH:

BACKG COLOR: Fluorescent Orange
 COPY COLOR: Black

SYMBOL	X	Y	WID	HT

MAT'L: 0.025" (3.2 mm) ALUMINUM
 0.079" COMPOSITE

DESIGN BY: R. HENNEIN
 PROJECT ID: B-4209
 CHECKED BY:
 DIV: 4
 DATE: Jan 08, 2008

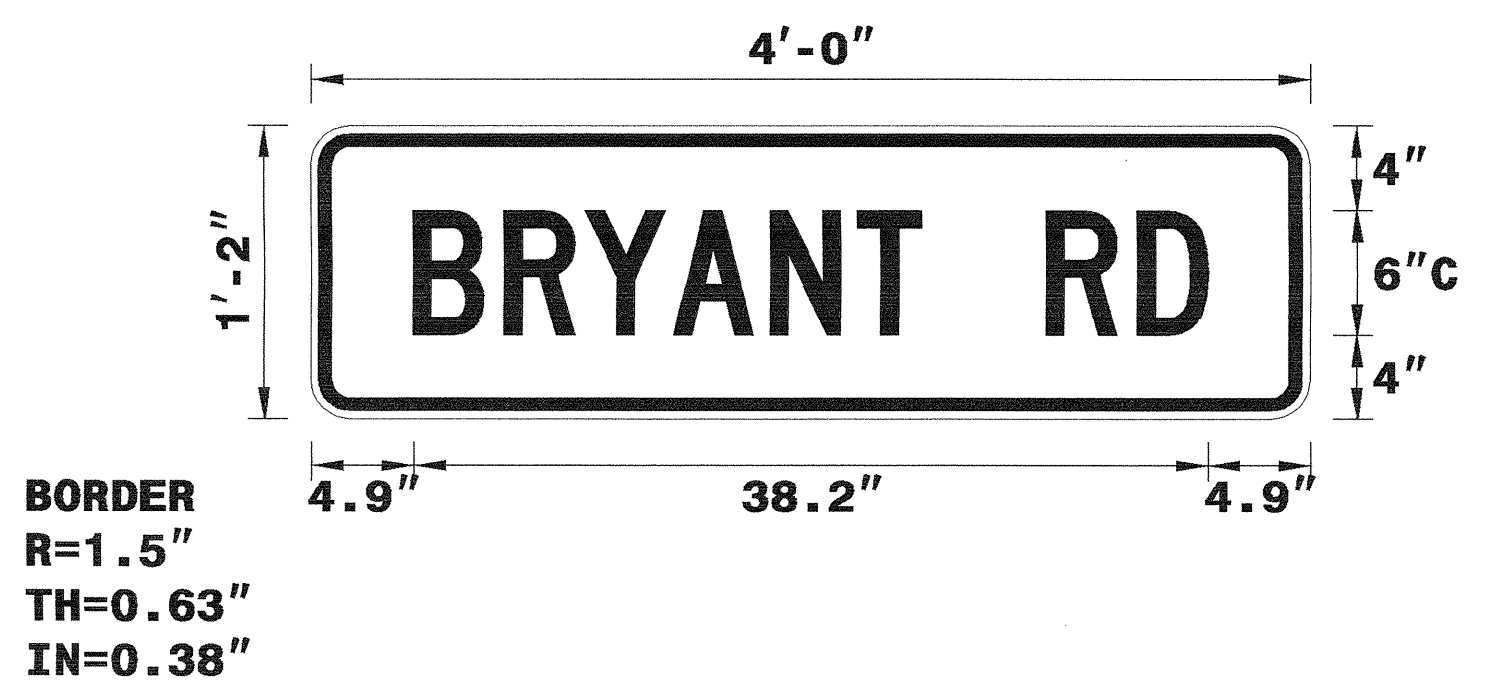

Spacing Factor is unless specified otherwise

LETTER POSITIONS

Letter spacings are to start of next letter													Series/Size
													Text Length
	B	R	Y	A	N	T		R	D				C 2000
	4.9	4.4	3.9	4.2	4.7	4.2	3.1	6	4.4	3.4	4.9		38.2

FILENAME: sp08003_bryantrd

NORTH CAROLINA D.O.T. SIGN DETAIL

APPROVED: <i>[Signature]</i> DATE: 1/9/08	SPECIAL SIGN DESIGN	
	SCALE: NONE	
	DATE: 1/9/08	
	DWG. BY: RRH	
	DESIGN BY: RRH	
REVIEWED BY: DME	REVISIONS	