


09/08/99

See Sheet 1-A For Index of Sheets
See Sheet 1-B For Conventional Symbols

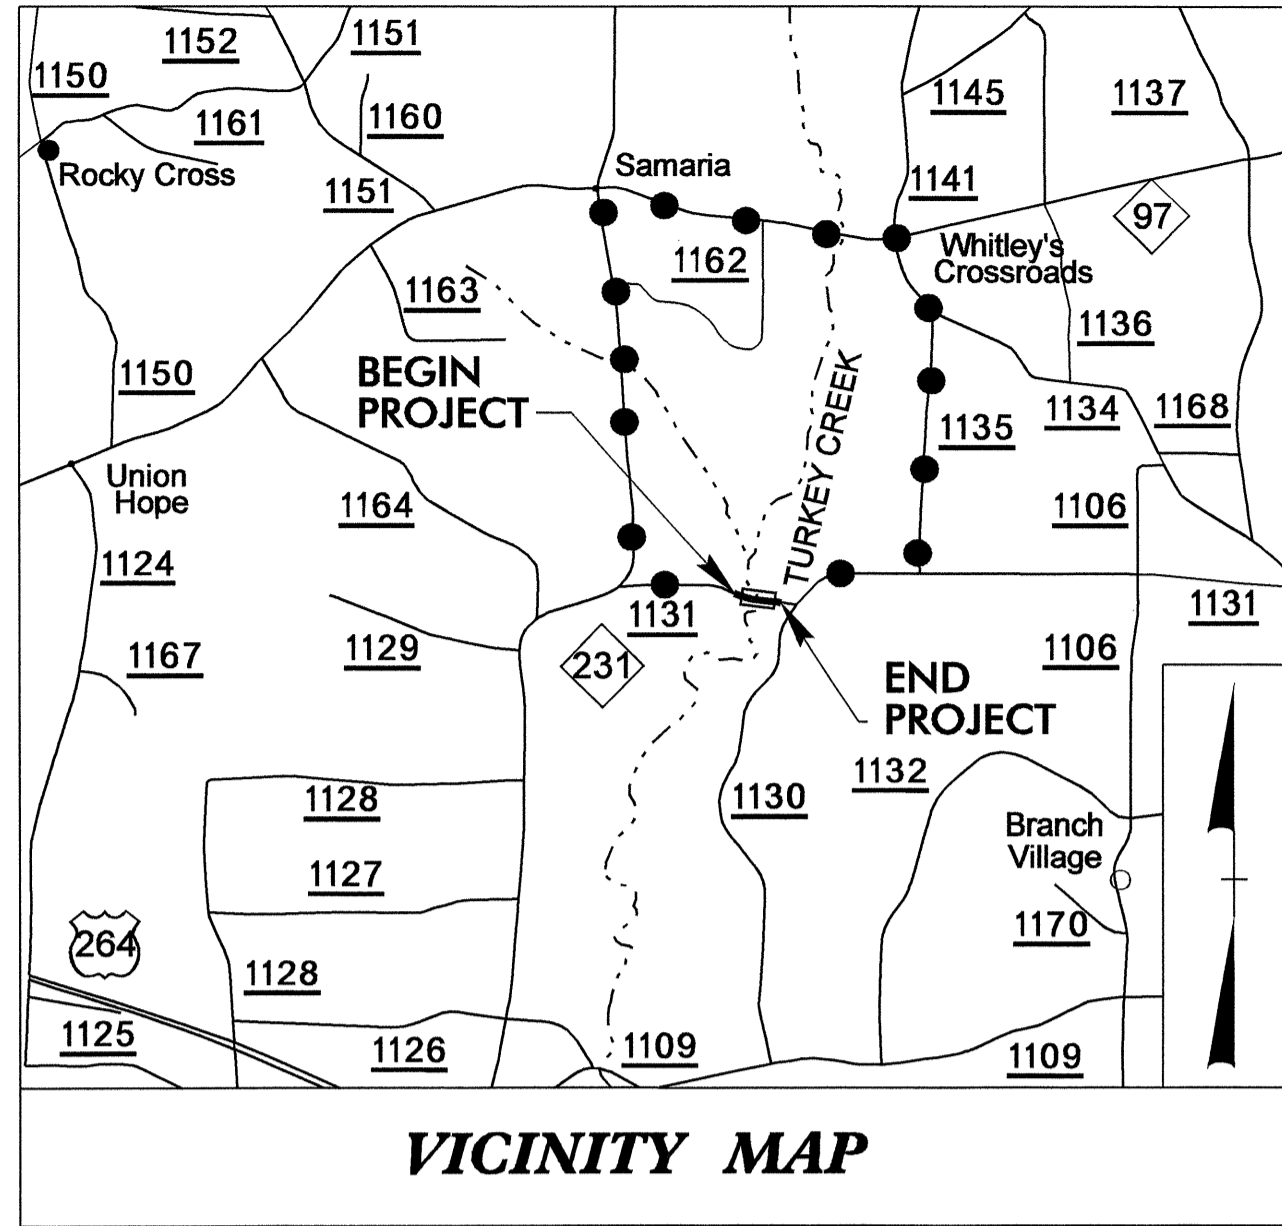

VICINITY MAP

●●●●● OFFSITE DETOUR

STATE OF NORTH CAROLINA
DIVISION OF HIGHWAYS



**UTILITIES BY OTHERS PLANS
NASH COUNTY**

LOCATION: BRIDGE NO. 11 OVER TURKEY
CREEK ON SR 1131

TYPE OF WORK: UTILITIES

T.I.P. NO.	SHEET NO.
B-4209	UO-1

TIP B-4209

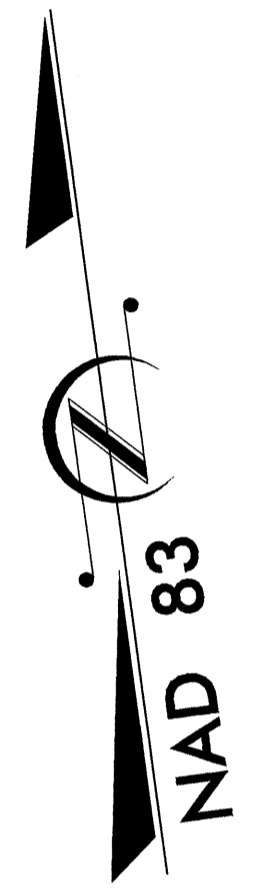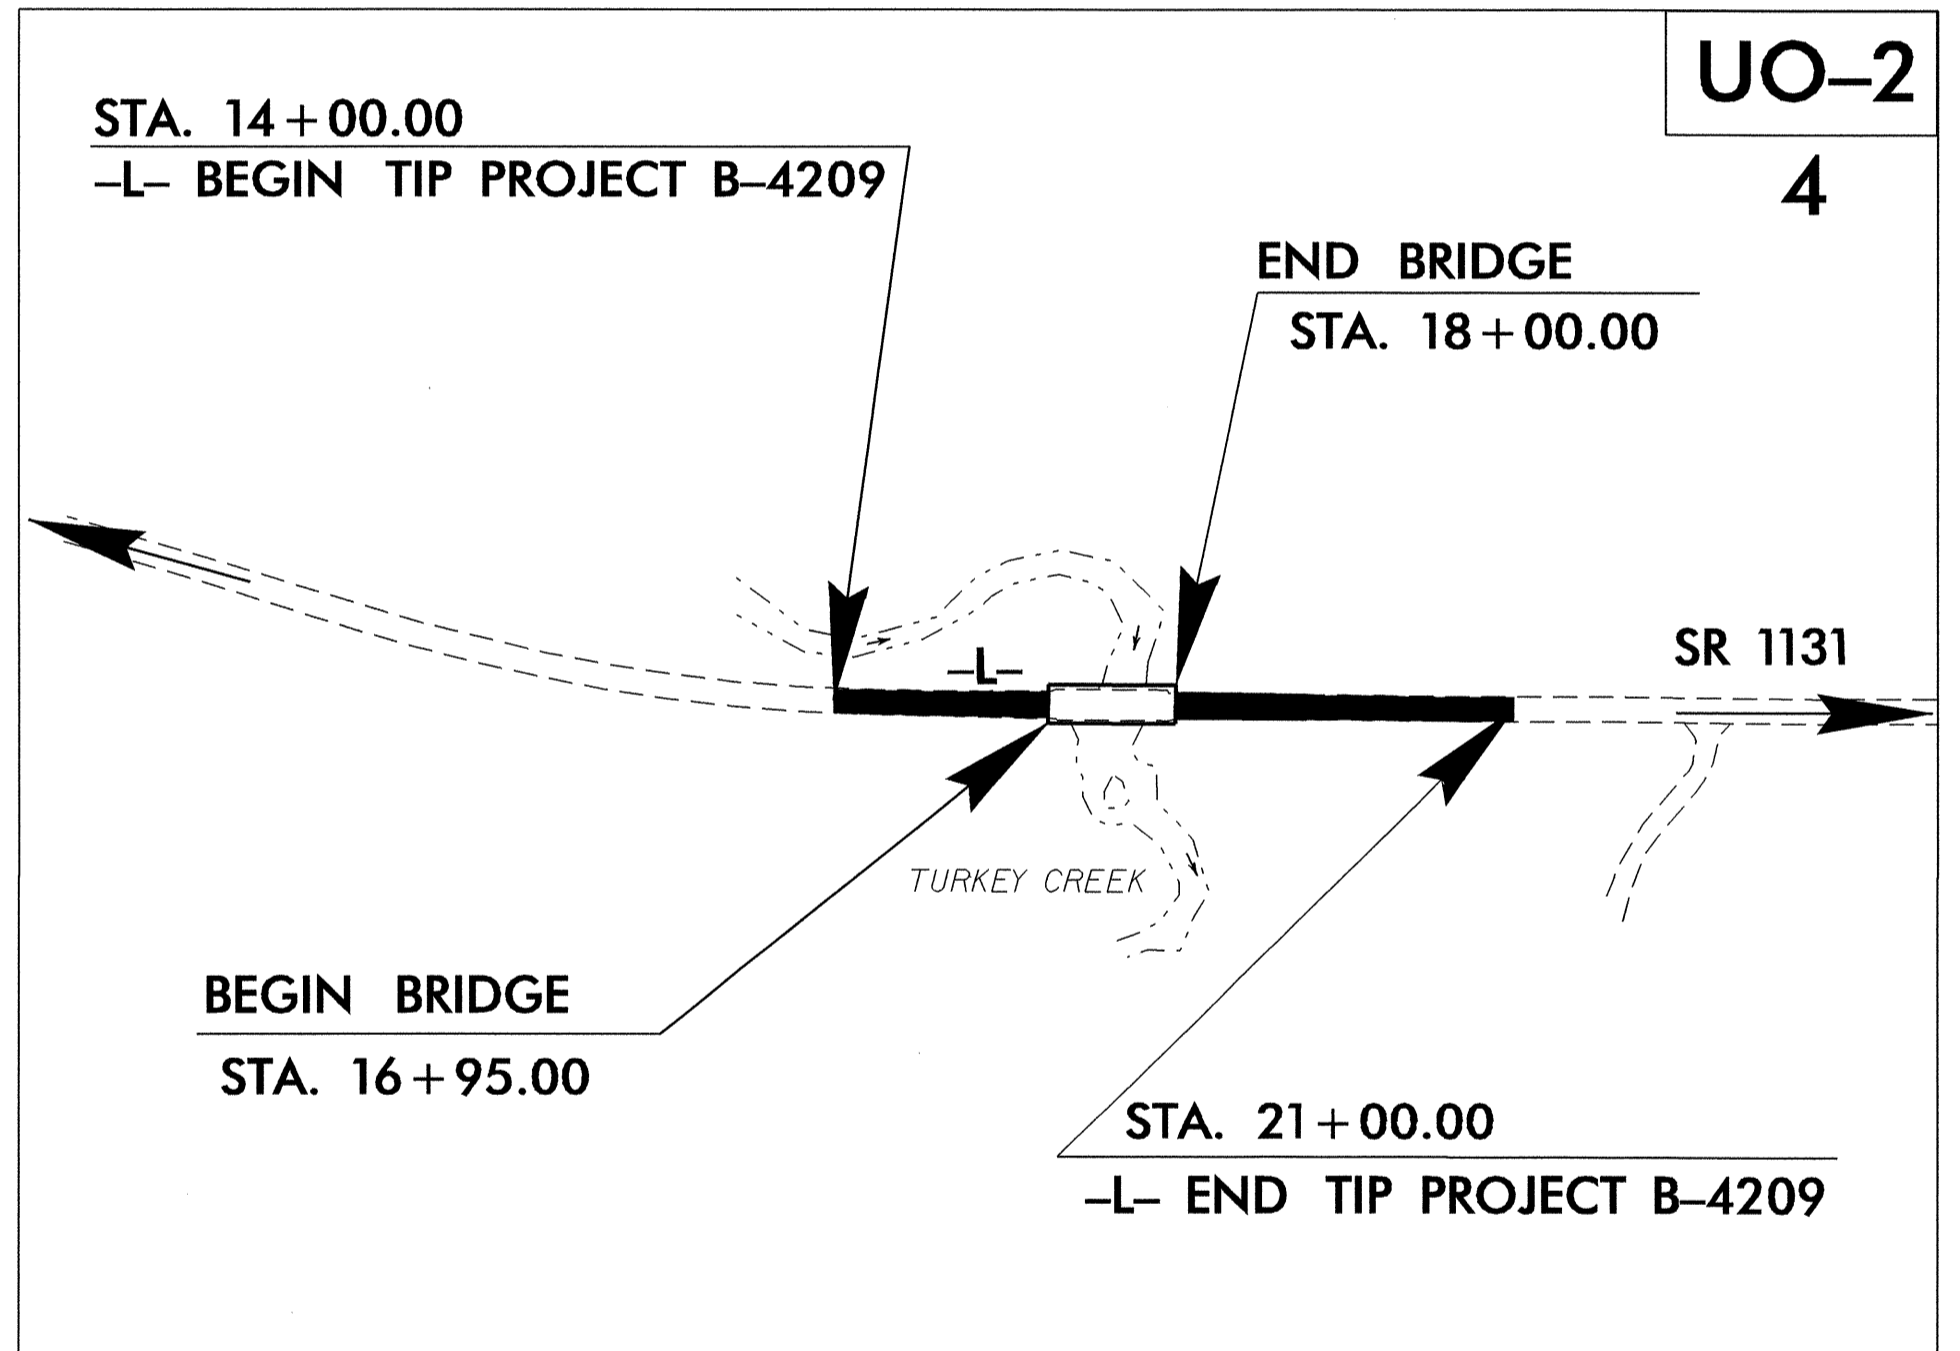

25-FEB-2008 07:34
r:\utilities\rdy_ut\proj\b-4209_ut_title_uol_psh.dgn
\$\$\$\$\$USERNAME\$\$\$\$\$



INDEX OF SHEETS	
SHEET NO.	DESCRIPTION
UO-1	TITLE SHEET
UO-2	UTILITIES BY OTHERS PLAN SHEETS

UTILITY OWNERS ON PROJECT
(1) EMBARQ

	PREPARED IN THE OFFICE OF:
	DIVISION OF HIGHWAYS
	DESIGN SERVICES
	UTILITY SECTION
	1591 MAIL SERVICES CENTER RALEIGH NC 27699-1591 PHONE (919) 250-4128 FAX (919) 250-4119
<u>Roger Worthington, P.E.</u>	UTILITIES SECTION ENGINEER
<u>Steve Mckee, P.E.</u>	UTILITIES SQUAD LEADER PROJECT ENGINEER
<u>Alonza Yancey</u>	UTILITIES PROJECT DESIGNER

UTILITIES BY OTHERS

NOTE:
ALL PROPOSED UTILITY WORK
SHOWN ON THIS SHEET WILL
BE DONE BY OTHERS

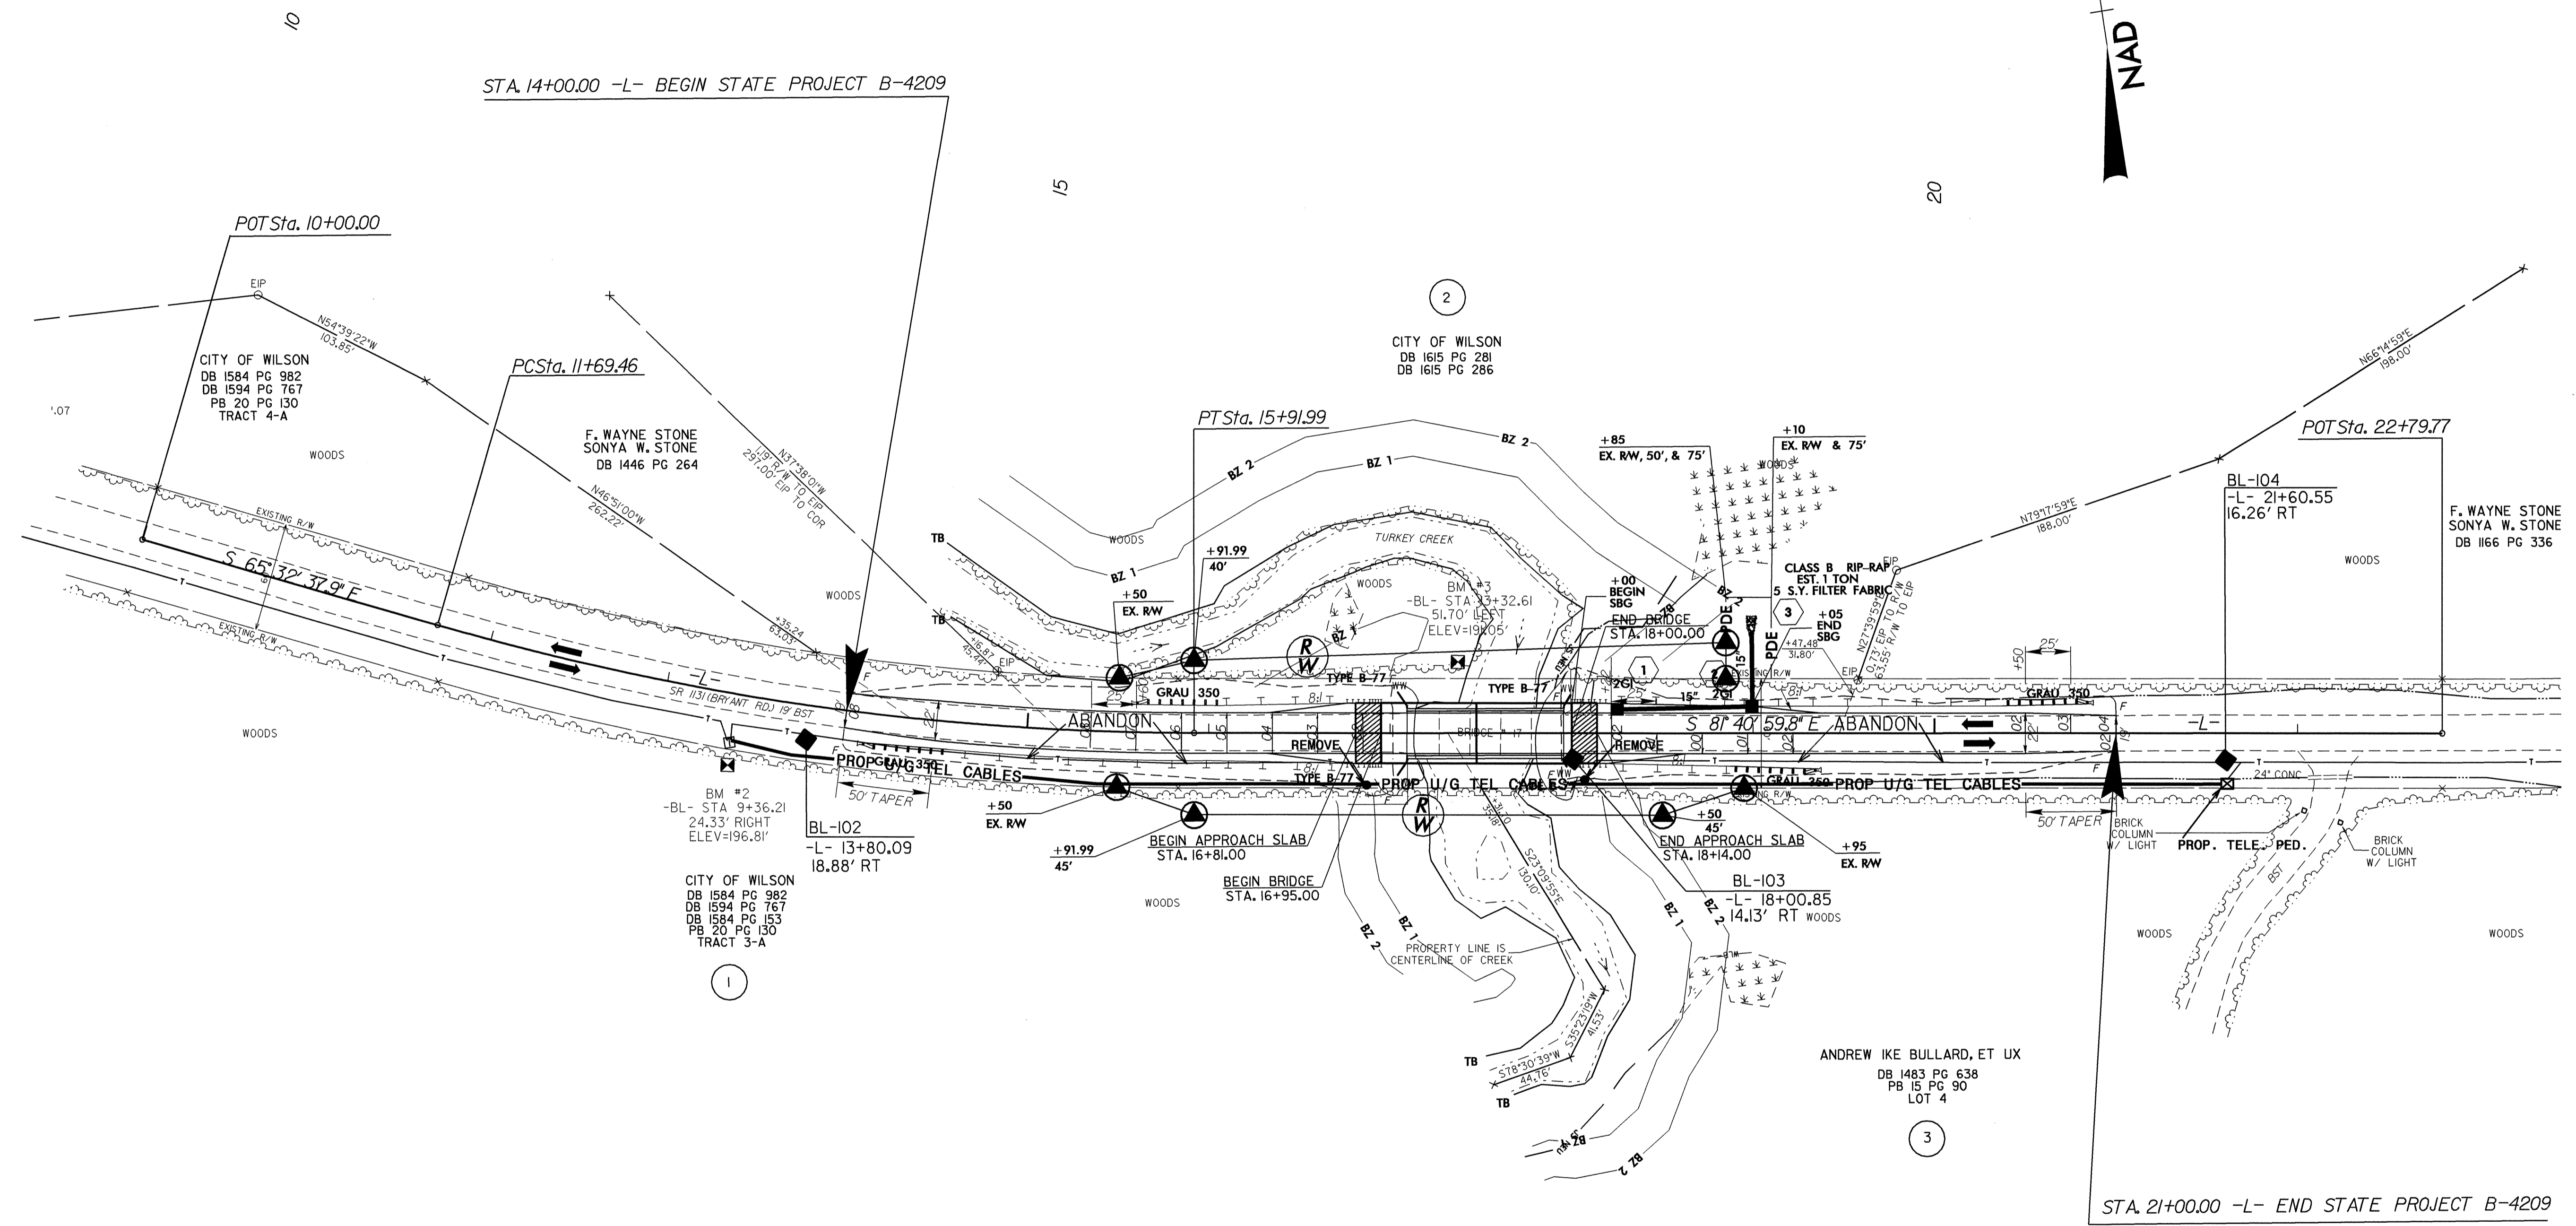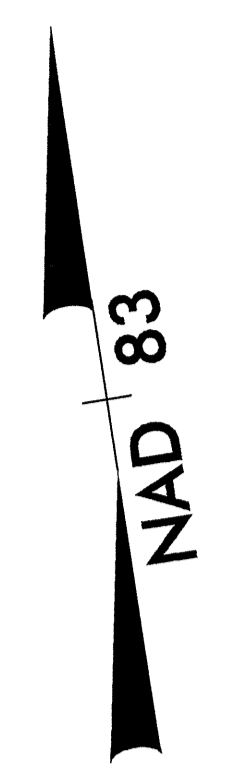

-L-
 PI Sta 13+82.13
 $\Delta = 16^{\circ} 08' 21.9''$ (LT)
 $D = 3^{\circ} 49' 11.0''$
 $L = 422.53'$
 $T = 212.67'$
 $R = 1,500.00'$
 $RO = 200'$
 $SE = .08$

26-FEB-2008 07:35
 j:\t\proj\B-4209\util\others\sh2\psh.dgn
 \$\$\$SUN\$EN\$DATE\$\$\$