


8/23/95



PROJ. REFERENCE NO.	SHEET NO.
B-4209	X-1

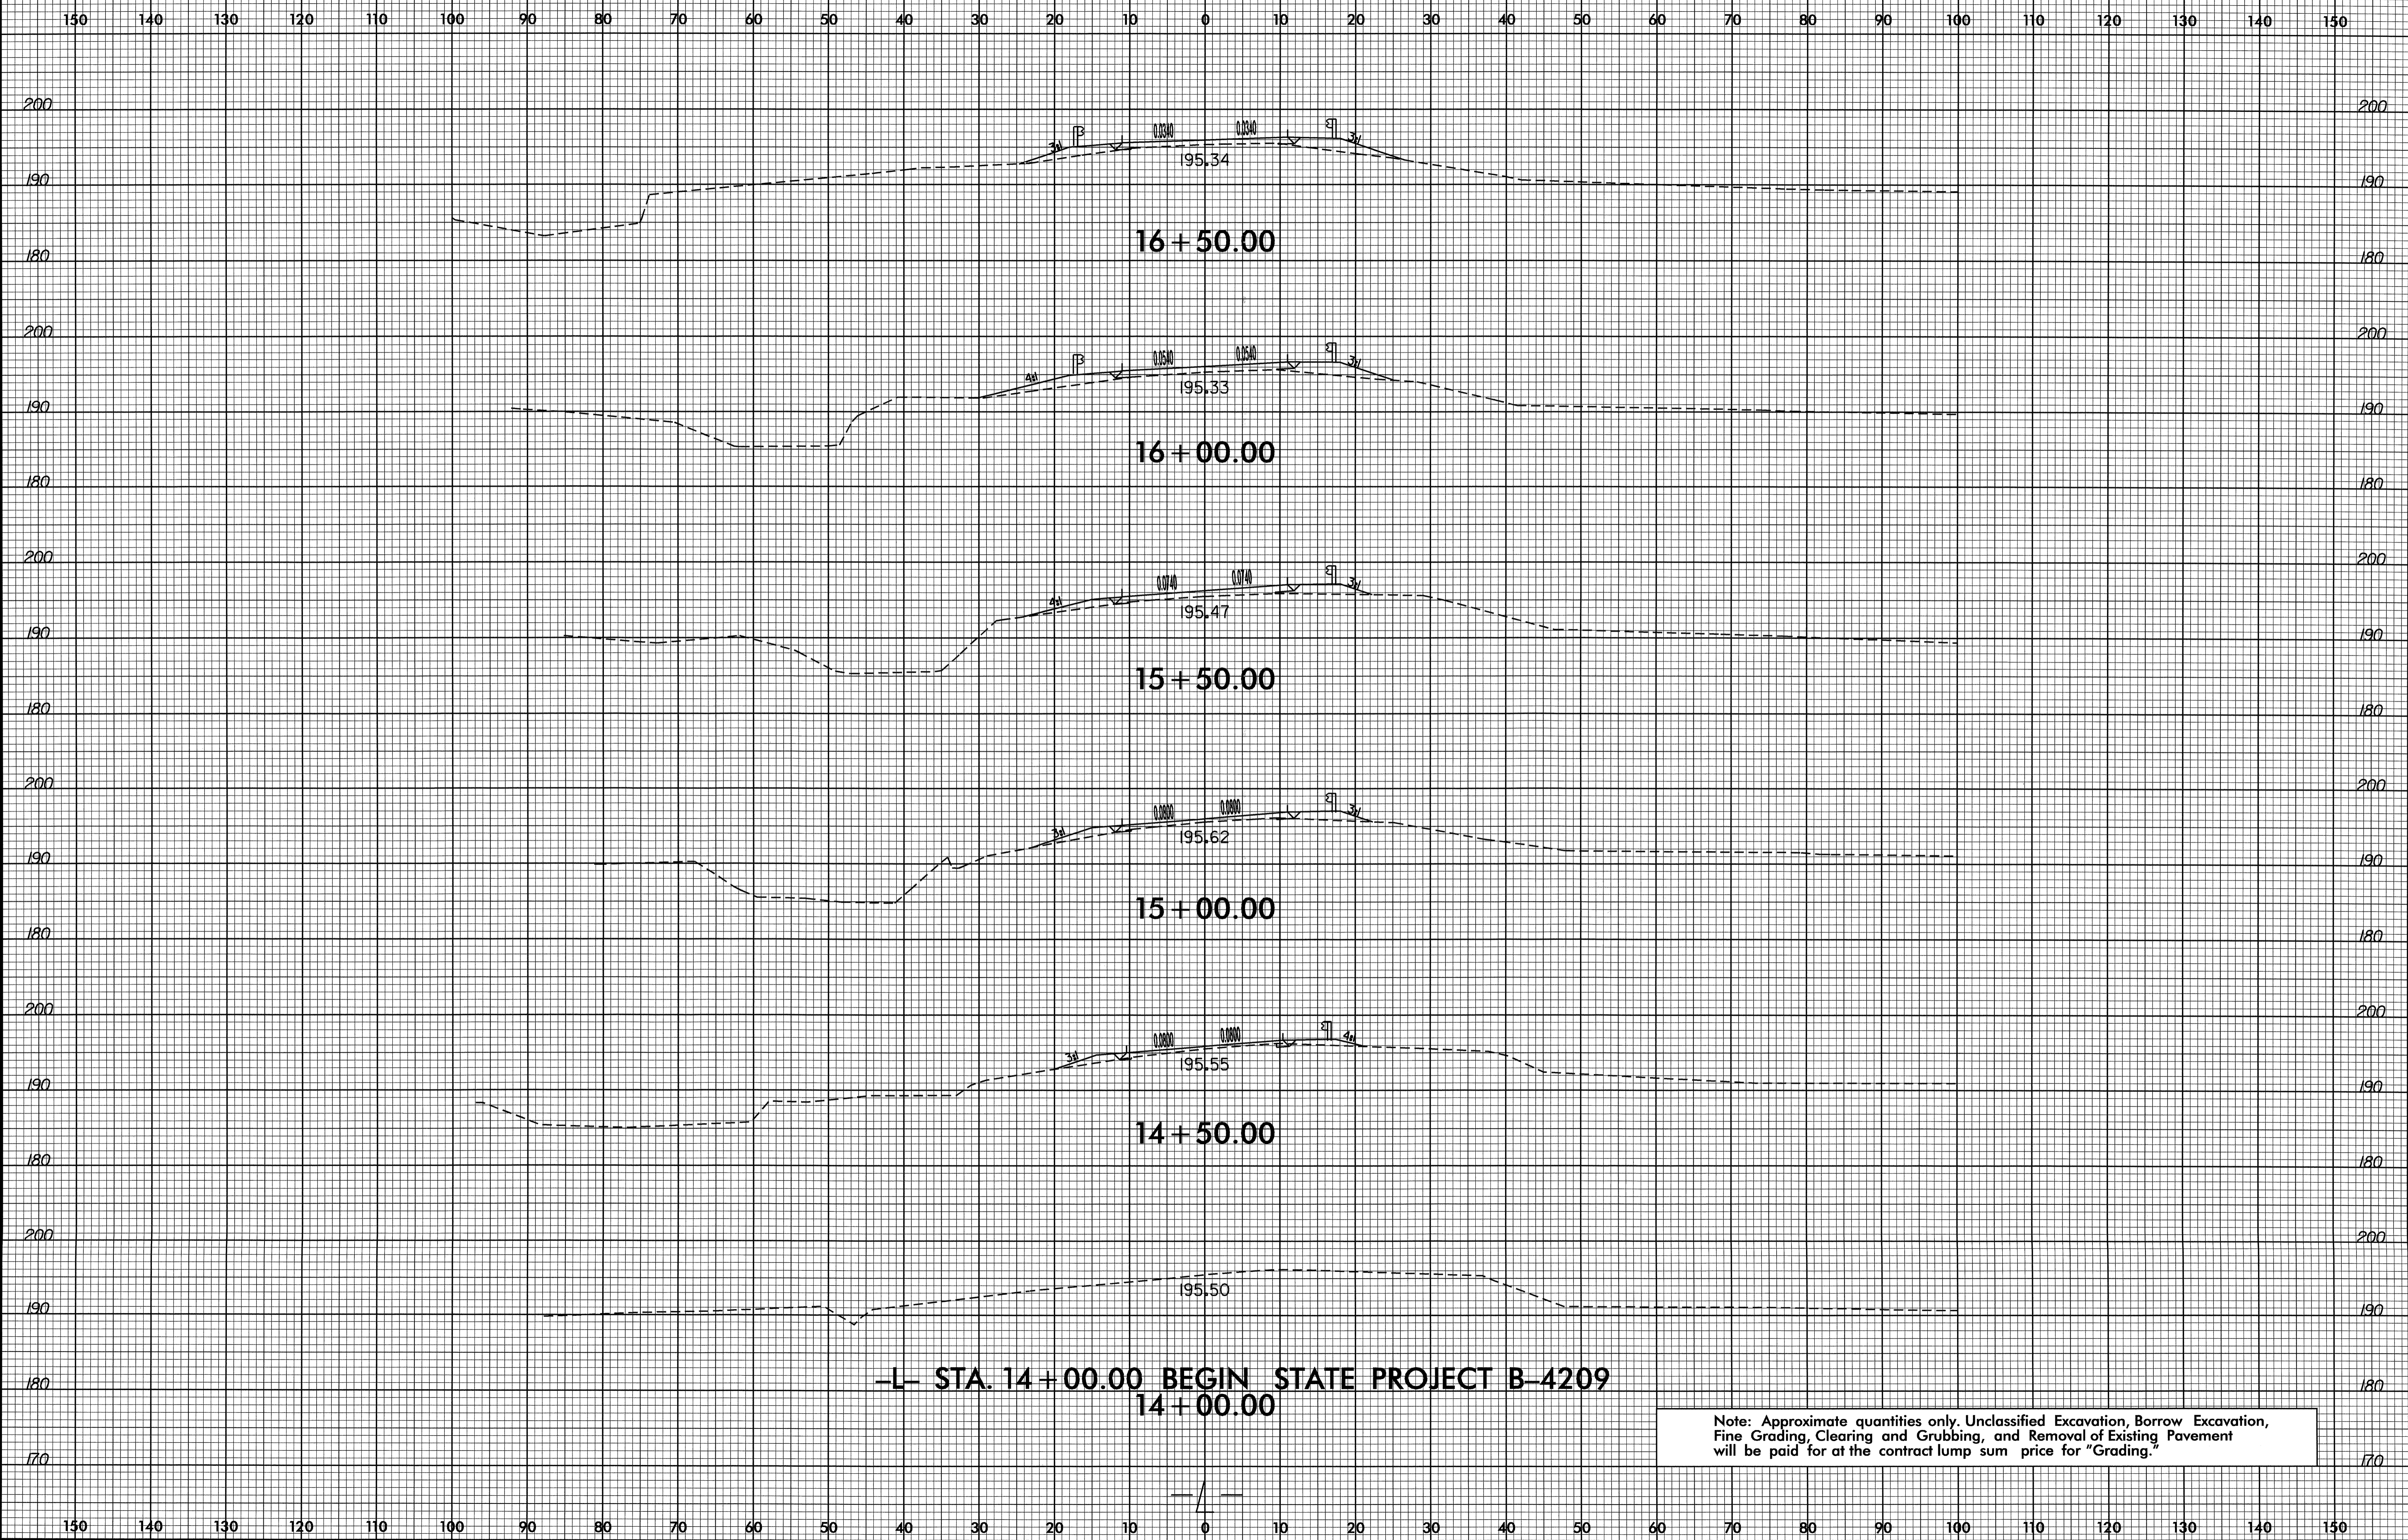


-L- STA. 14 + 00.00 BEGIN STATE PROJECT B-4209
14 + 00.00

Note: Approximate quantities only. Unclassified Excavation, Borrow Excavation, Fine Grading, Clearing and Grubbing, and Removal of Existing Pavement will be paid for at the contract lump sum price for "Grading."

I7-MAR-2008 14:24
F:\Rogshwa\XSC\B-4209_rdy_xpl.dgn
\$\$\$\$\$USER\$NAME\$\$\$\$\$


8/23/99

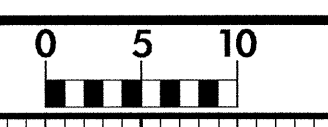

PROJ. REFERENCE NO.
B-4209

SHEET NO.
X-3

150 140 130 120 110 100 90 80 70 60 50 40 30 20 10 0 10 20 30 40 50 60 70 80 90 100 110 120 130 140 150

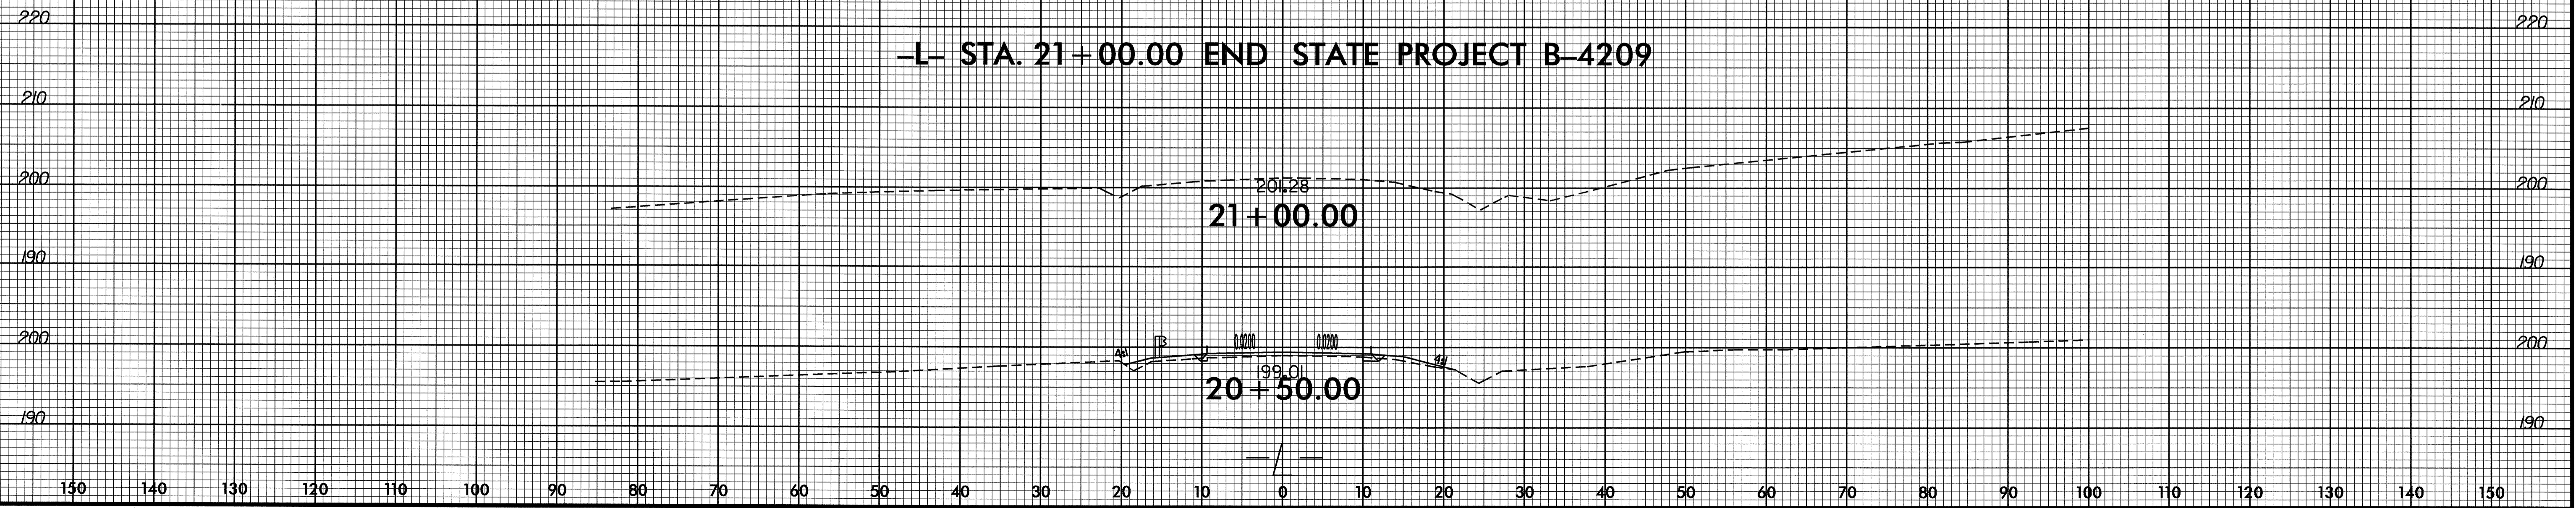

04-MAR-2008 08:34
 R:\MAR-2008\4209-rdy_xp1.dgn
 \$\$\$38055PRNAME\$\$\$