


8/23/99

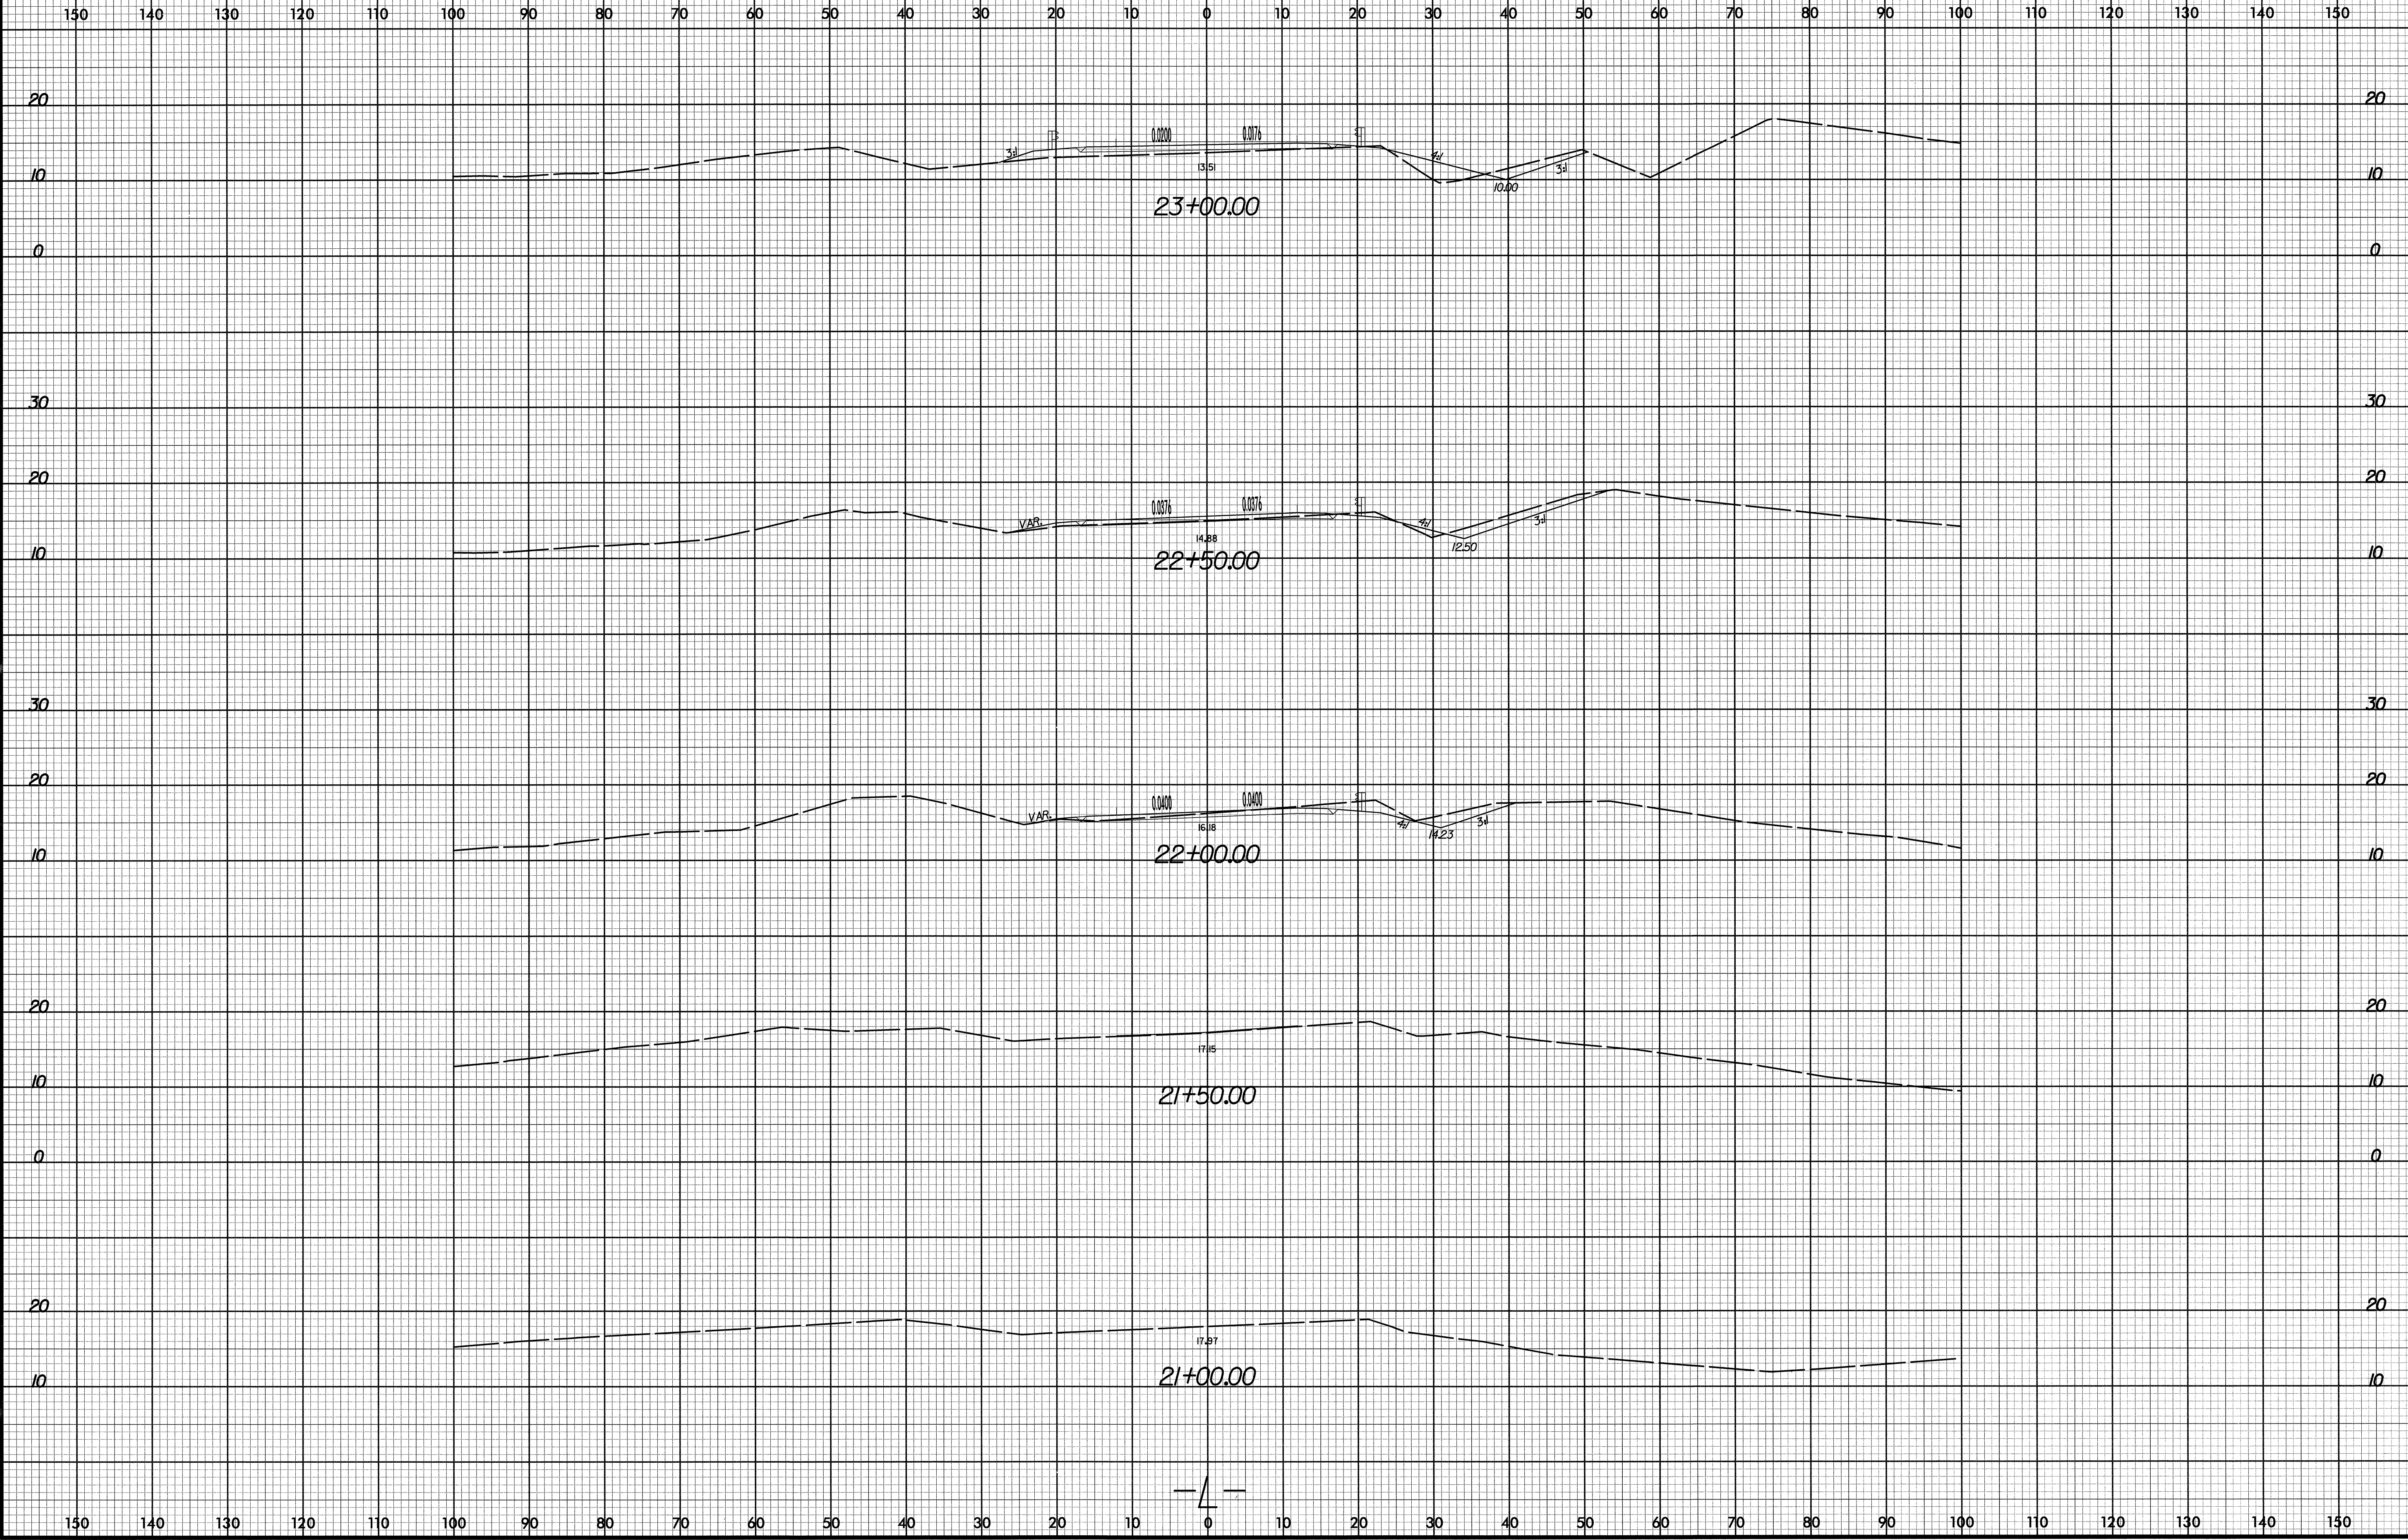


PROJ. REFERENCE NO.
B-4031

SHEET NO.
X-2




1/15/2008
R:\50894841\Xsc\4031_rdy_xp1.dgn
3:20:34.5 PM

8/23/99

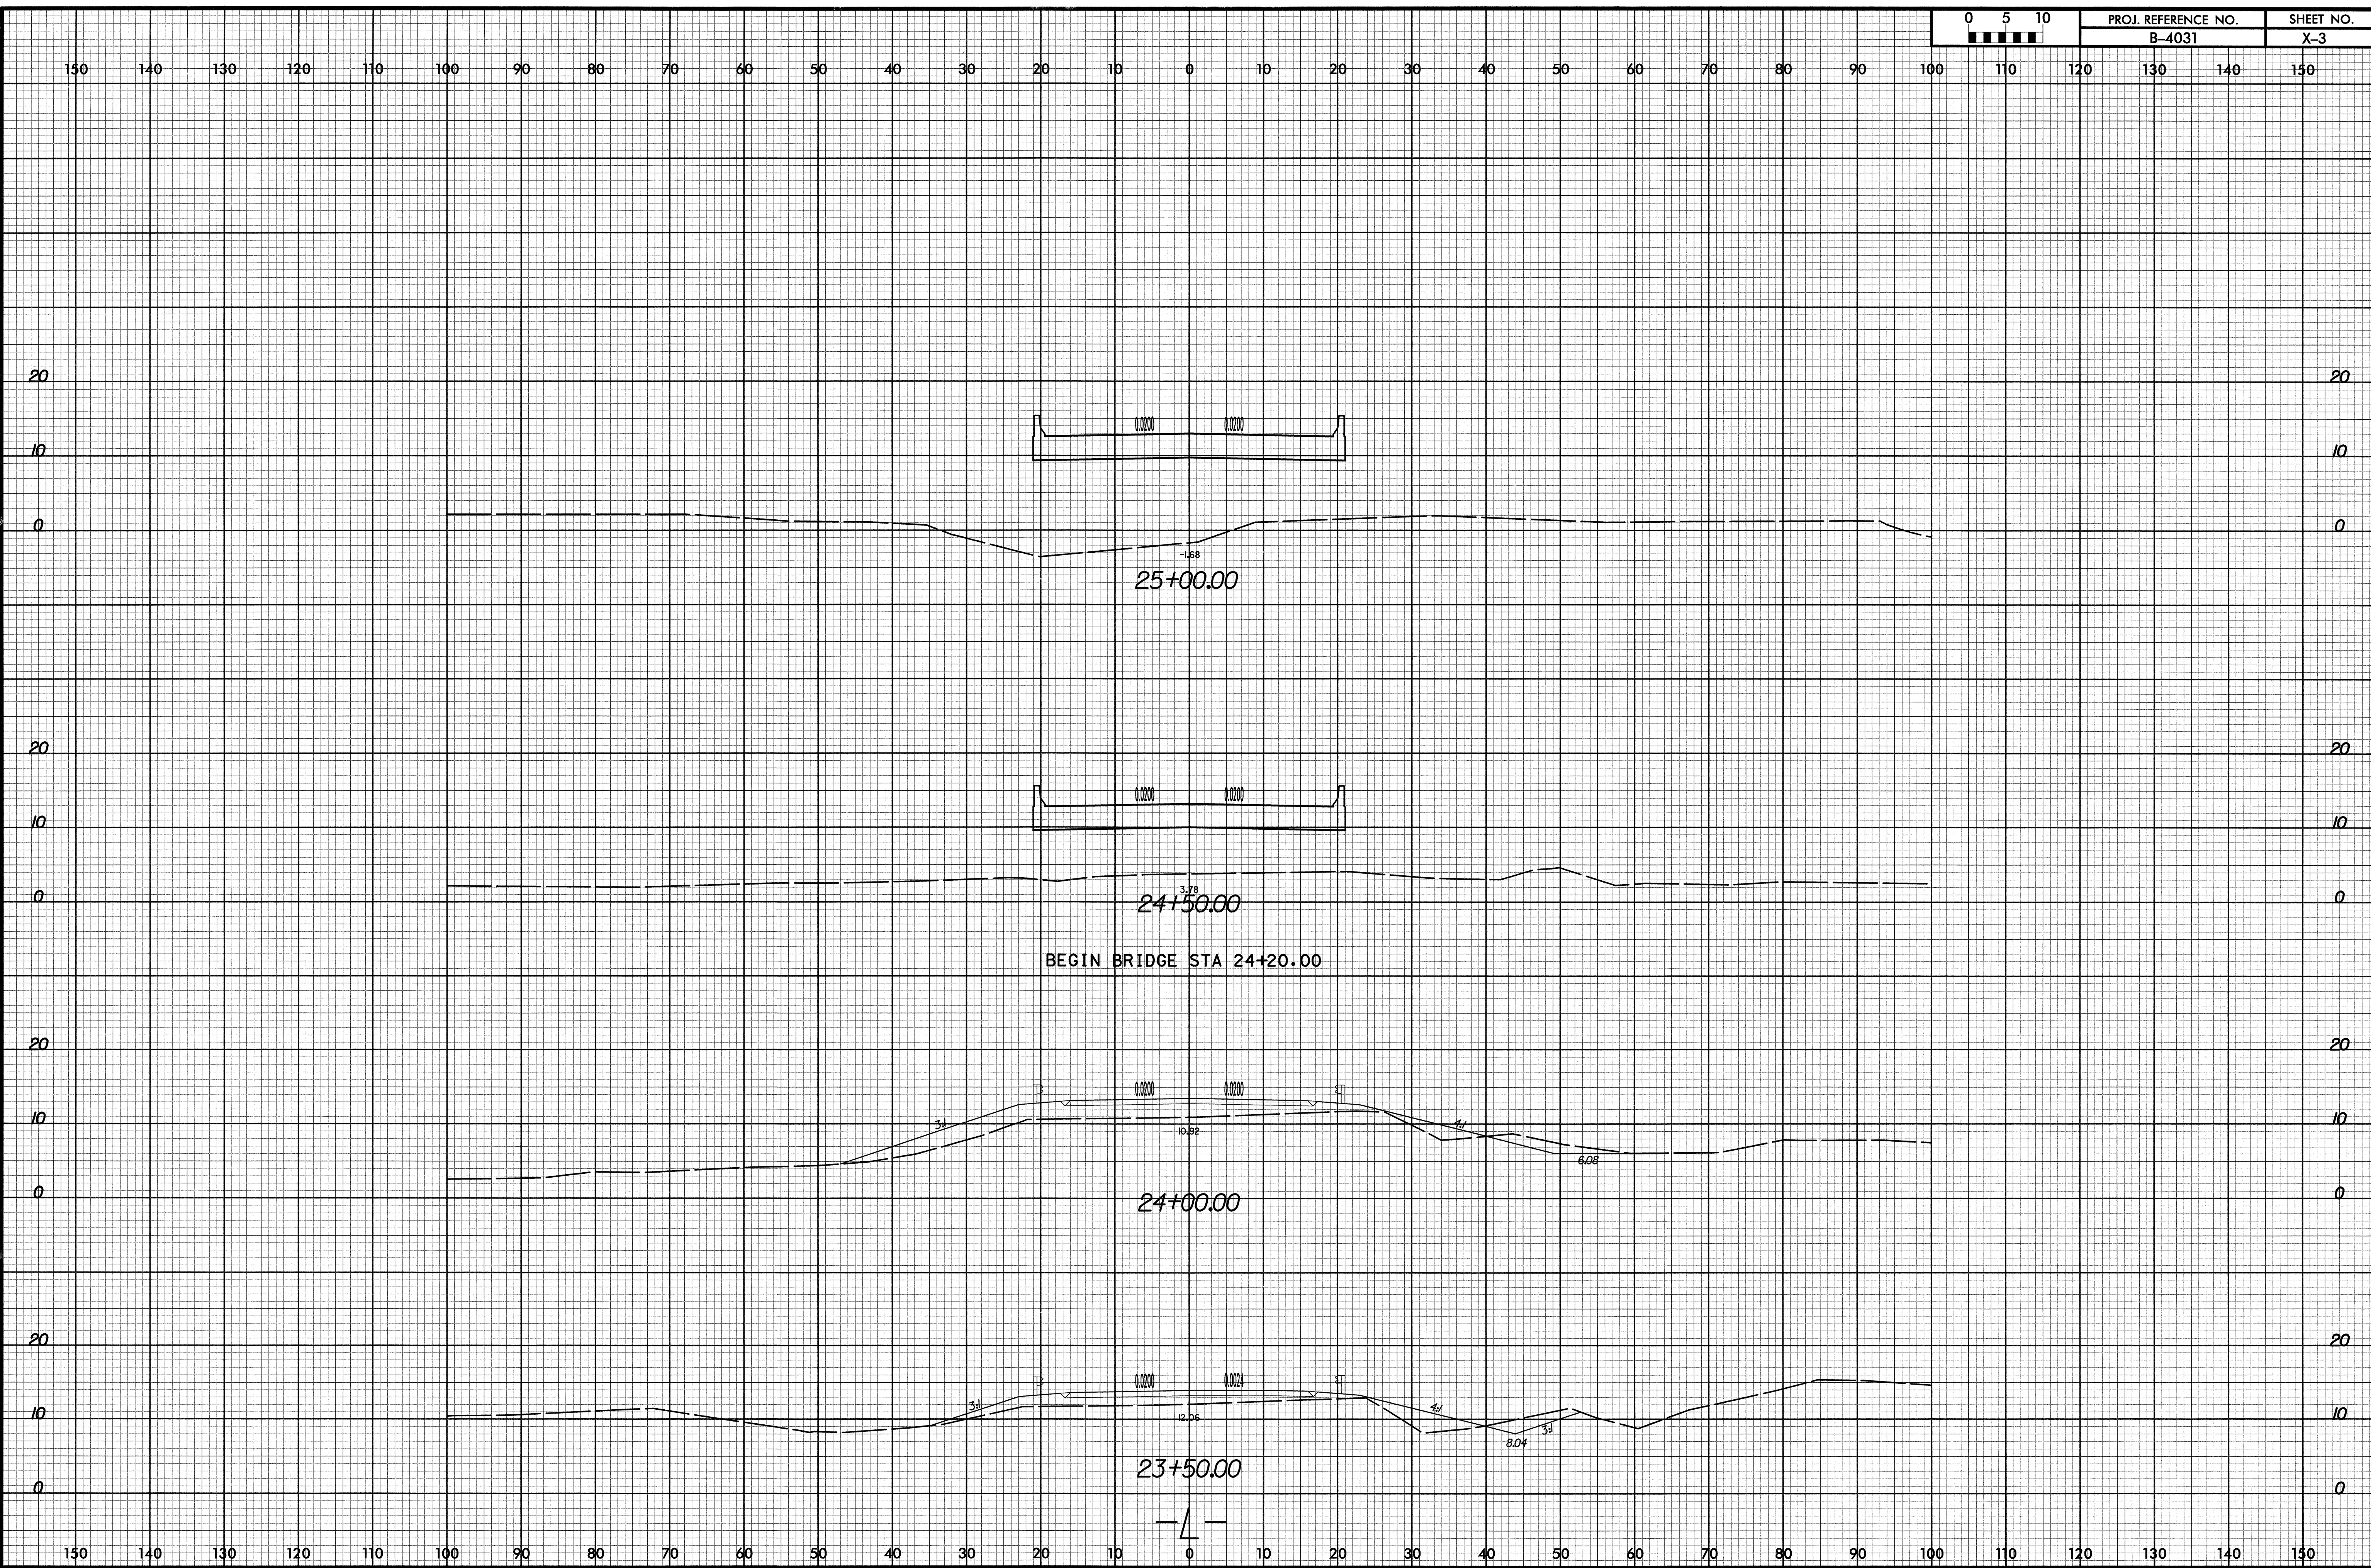

I:\5\2008
B:\B0305\54
320305\PI
Xsc\4031-rd-j_xp1.dgn

8/23/99

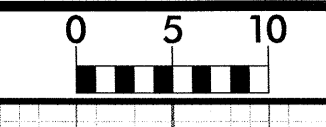


PROJ. REFERENCE NO.	SHEET NO.
B-4031	X-4


150 140 130 120 110 100 90 80 70 60 50 40 30 20 10 0 10 20 30 40 50 60 70 80 90 100 110 120 130 140 150

 STRUCTURE EXCAVATION


END BRIDGE STA 27+21.06

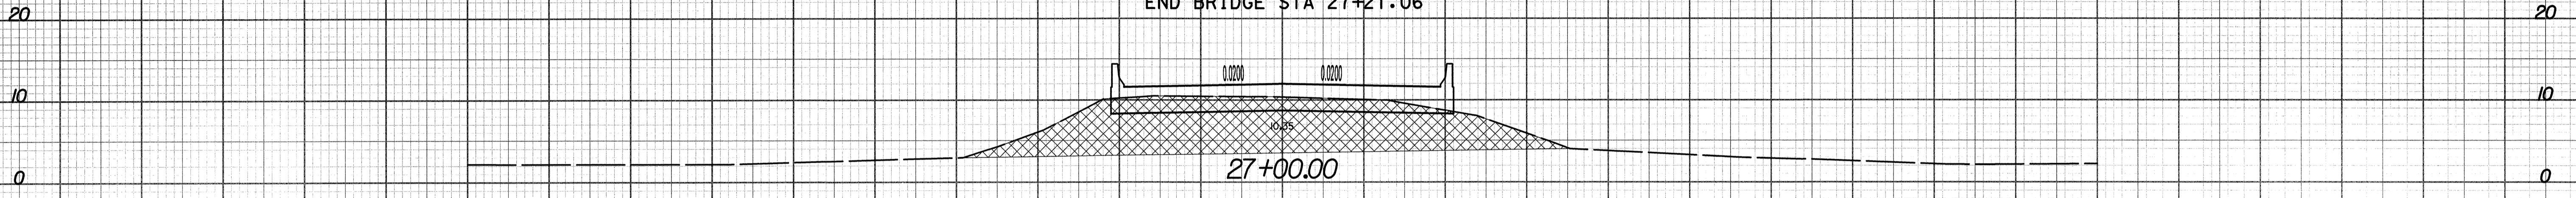


27+00.00

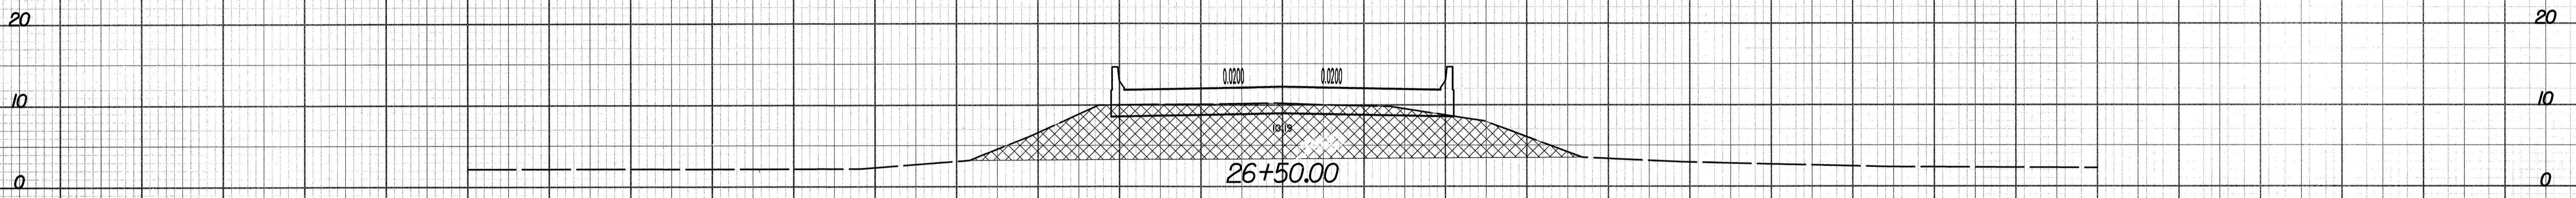

26+50.00

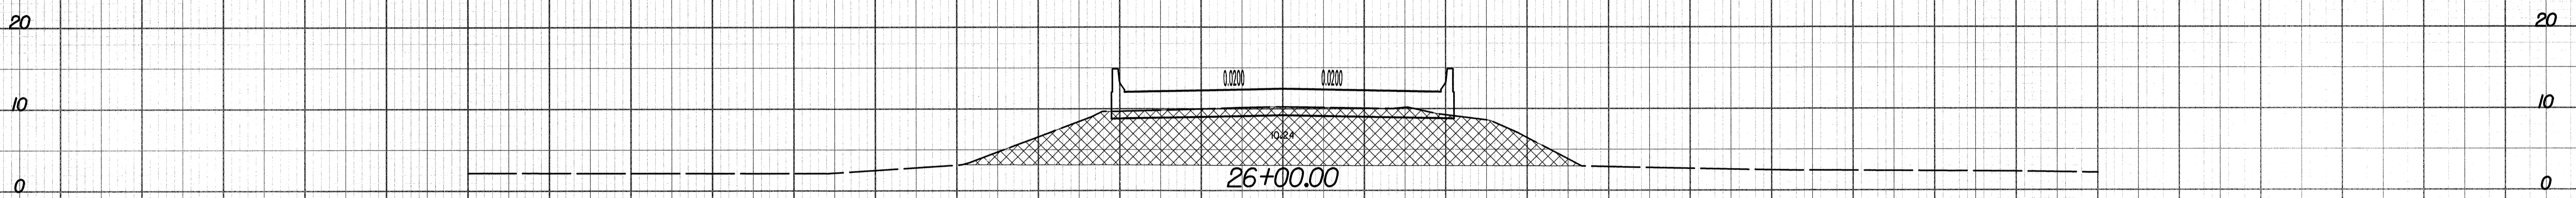

26+00.00

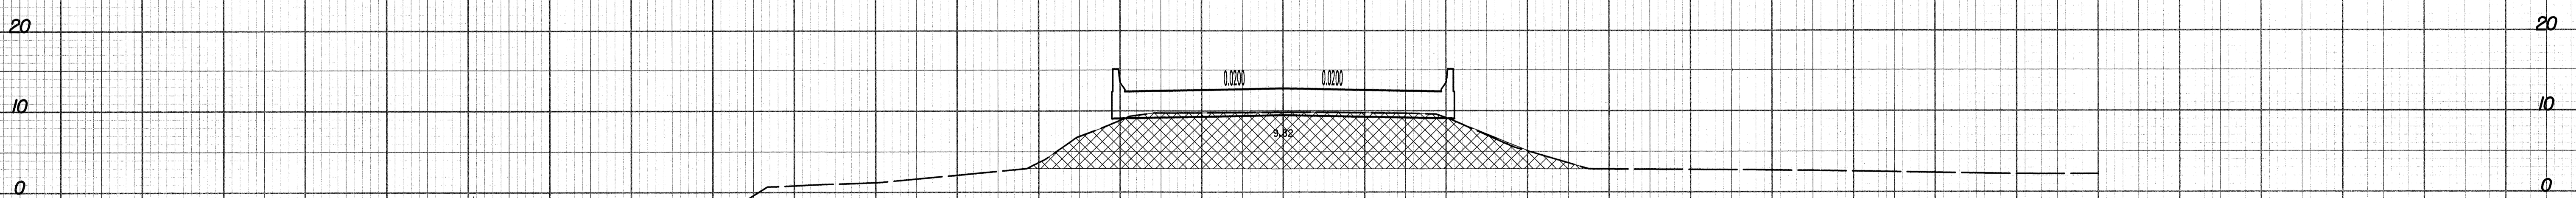


25+50.00

— 1 —

150 140 130 120 110 100 90 80 70 60 50 40 30 20 10 0 10 20 30 40 50 60 70 80 90 100 110 120 130 140 150

3/20/2008
 R:\Projects\B-4031_rdy_xp1.dgn
 9:14:38 AM





8/23/99

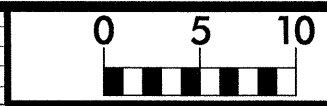

PROJ. REFERENCE NO.
B-4031

SHEET NO.
X-5

150 140 130 120 110 100 90 80 70 60 50 40 30 20 10 0 10 20 30 40 50 60 70 80 90 100 110 120 130 140 150

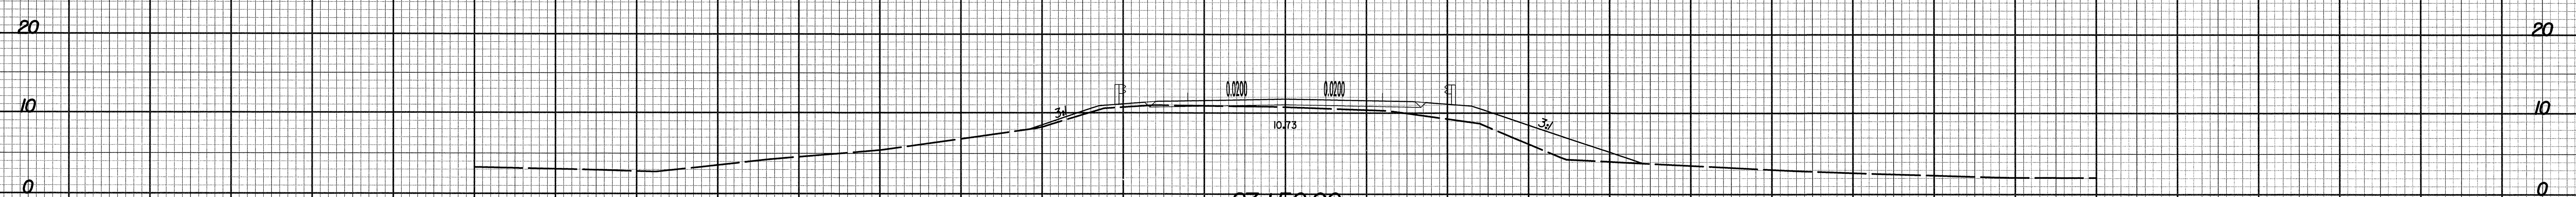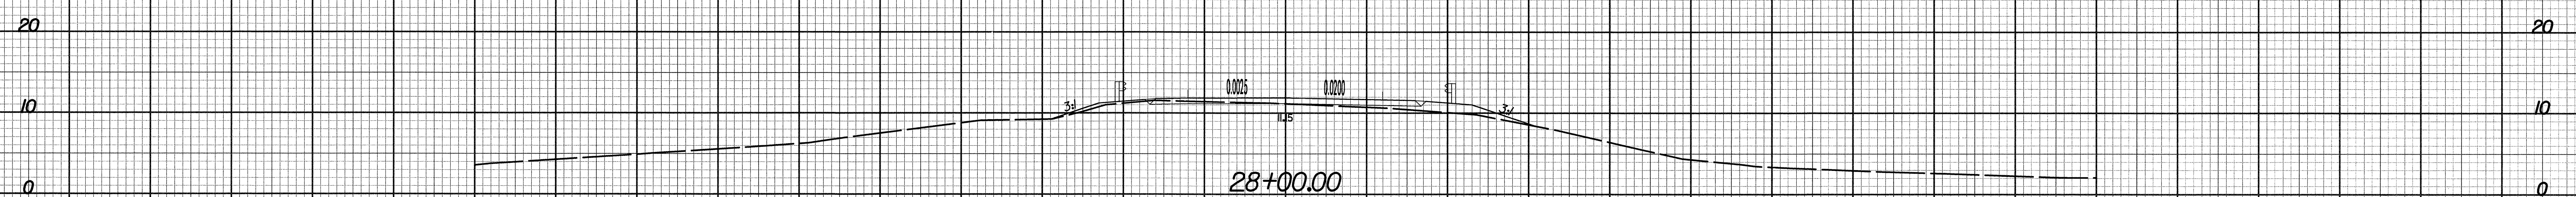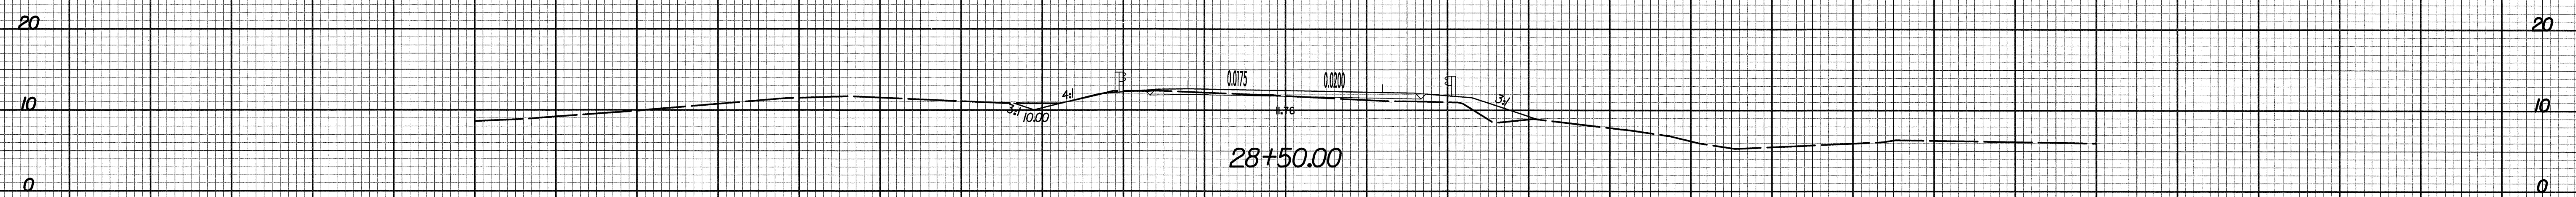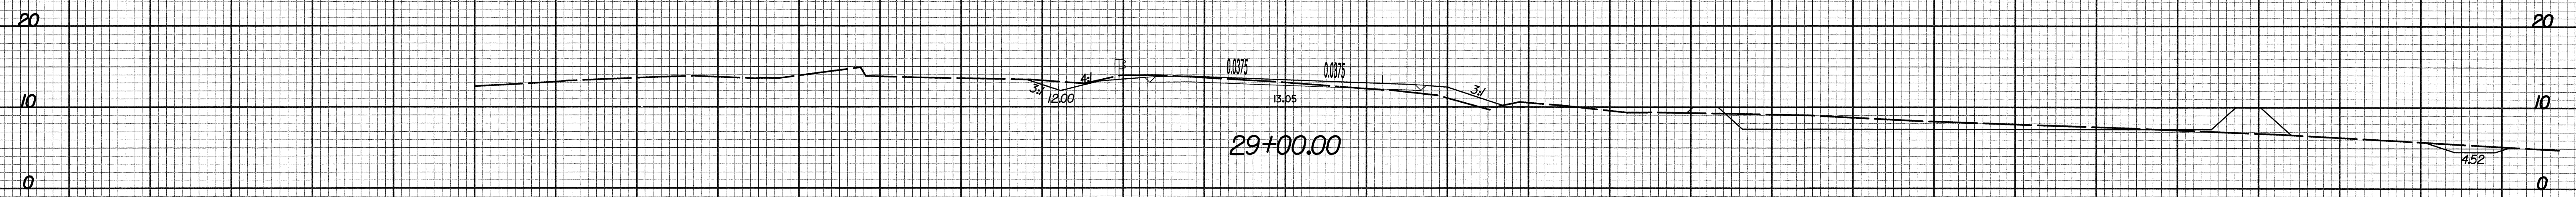


— 4 —

150 140 130 120 110 100 90 80 70 60 50 40 30 20 10 0 10 20 30 40 50 60 70 80 90 100 110 120 130 140 150

1/15/2008
E:\Projects\B-4031\Xsc\4031_rdy_xp1.dgn
3:20:24 PM

8/23/99

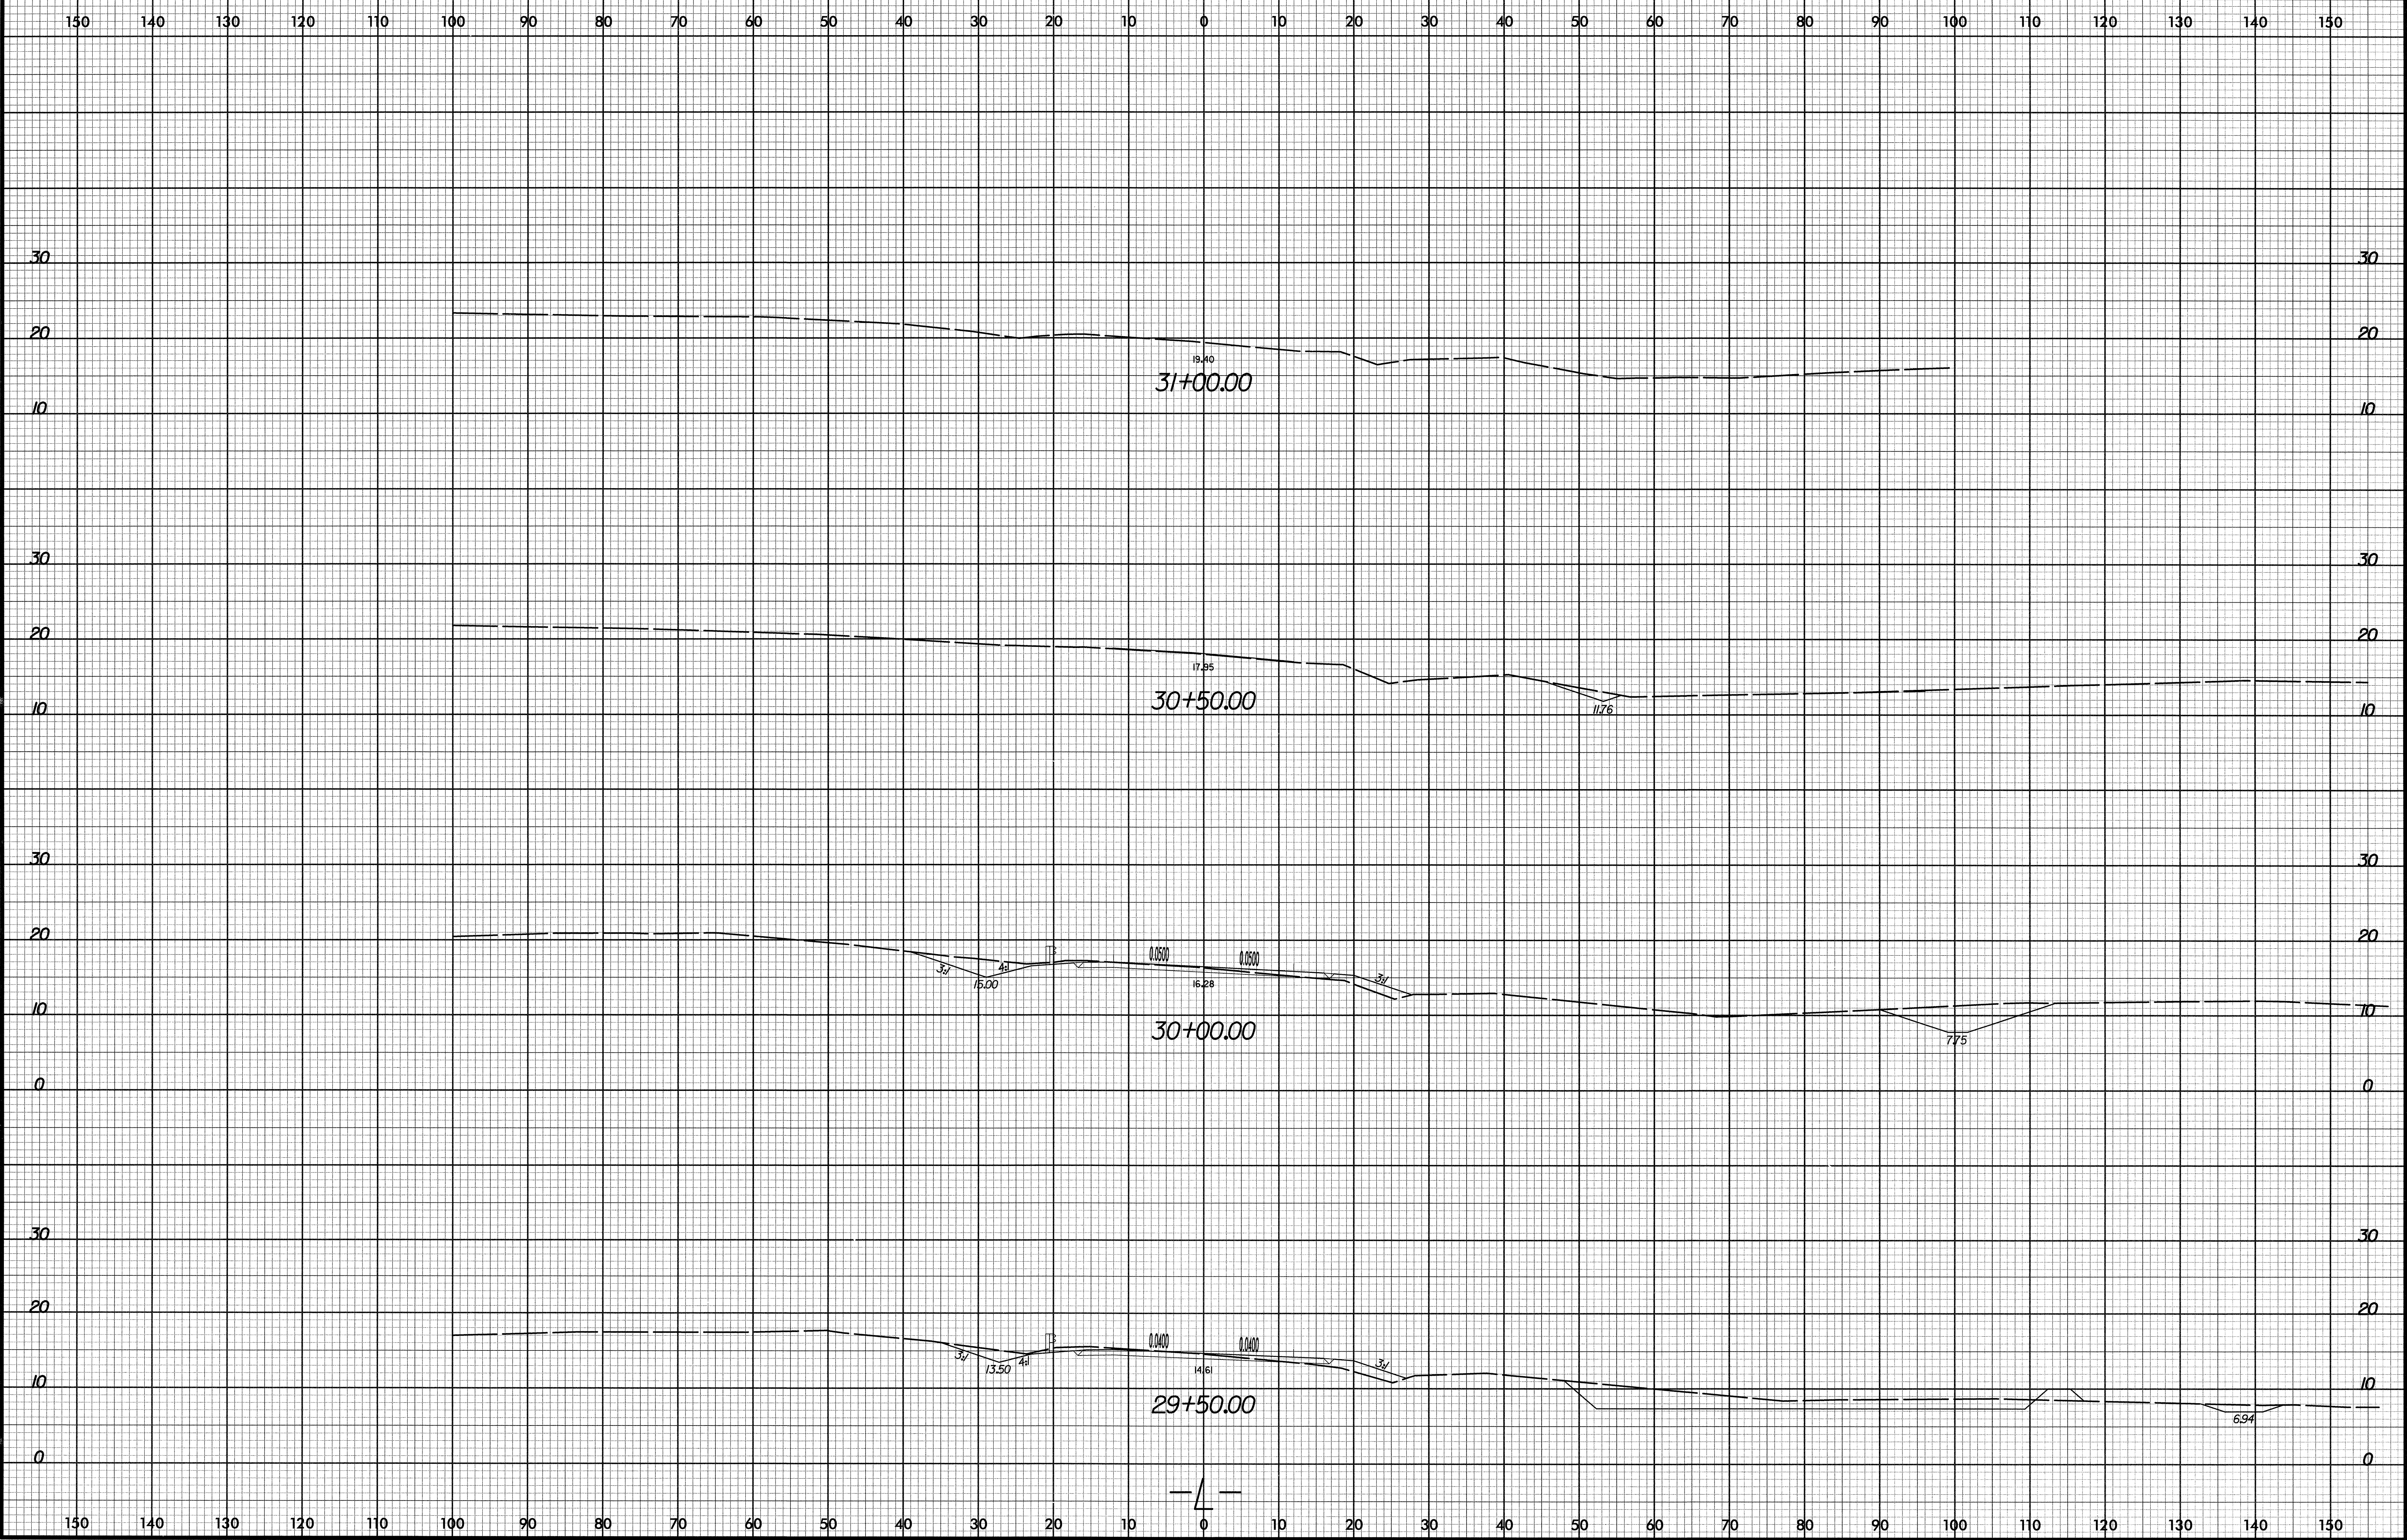

1/15/2008
R:\N\090454\Xsc\4031_rdy_xpl.dgn
3:20:30 PM