


PAVEMENT MARKING SCHEDULE

SYMBOL	DESCRIPTION	PAY ITEM QUANTITY BREAKDOWN	TOTAL QUANTITY
TEMPORARY			
		PAINT (4")	9219
PA	WHITE EDGELINE (2X)	4600	
PD	2 FT. WHITE MINISKIP (2X)	19	
PI	YELLOW DOUBLE CENTER LINE (2X)	4600	
		PAINT (24")	30
P2	STOP BAR (2X)	30	
FINAL			
		PAINT (4")	8275
PA	WHITE EDGELINE (2X)	4128	
PD	2 FT. WHITE MINISKIP (2X)	19	
PI	YELLOW DOUBLE CENTER LINE (2X)	4128	
		PAINT (24")	30
P2	STOP BAR (2X)	30	

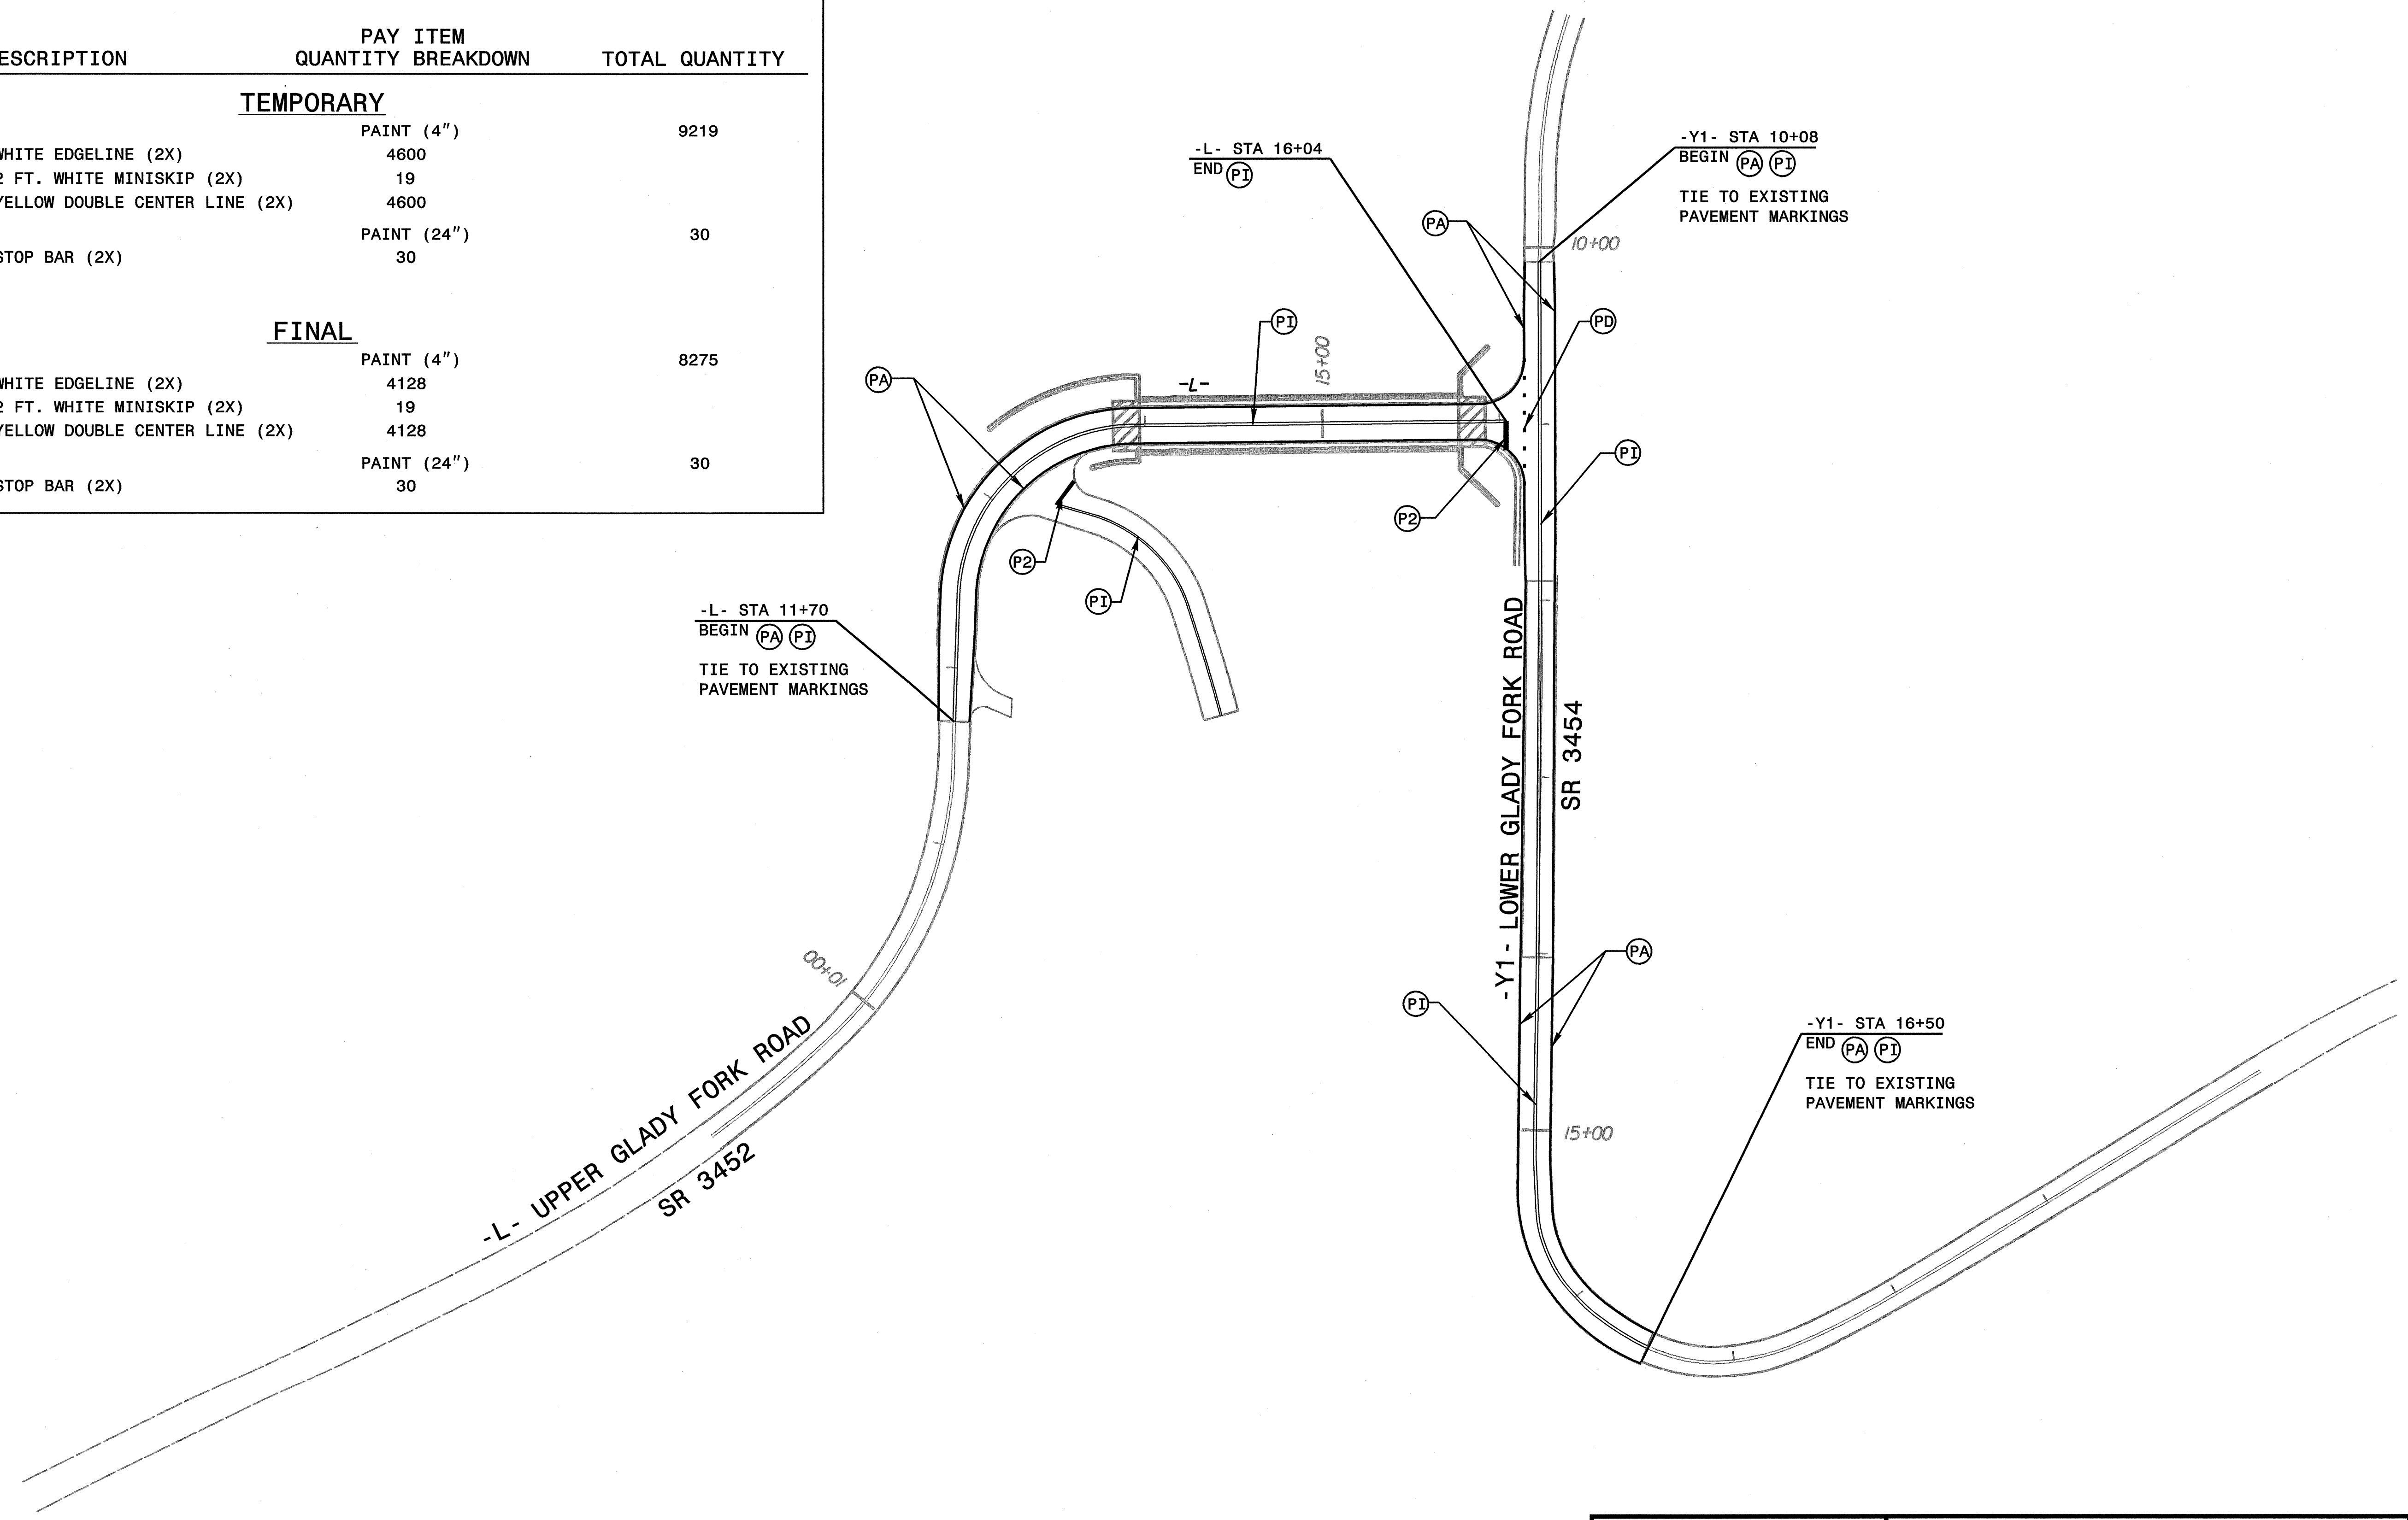

4/28/2008 \$FILE\$

APPROVED: _____ DATE: _____	FINAL PAVEMENT MARKING	SCALE: 1" = 50'	REVISIONS
		DATE: FEB 2008	
	DWG. BY: DAS		
	DESIGN BY: JJP		
REVIEWED BY: AAS			