

### FINAL PAVEMENT MARKING SCHEDULE



### TEMP. PAVEMENT MARKING SCHEDULE

SYMBOL	DESCRIPTION	PAY ITEM/QUANTITY BREAKDOWN	TOTAL QUANTITY
<u>PAVEMENT MARKING LINES</u>			
<u>THERMOPLASTIC (6", 90 MILS)</u>			
T6	WHITE EDGELINE	1982 LF	3913 LF
T7	YELLOW EDGELINE	1931 LF	
<u>THERMOPLASTIC (6", 120 MILS)</u>			
TJ	10' WHITE SKIP	613 LF	723 LF
TK	2' WHITE MINI SKIP	110 LF	
<u>THERMOPLASTIC (12", 90 MILS)</u>			
TY	WHITE GORELINE	2400 LF	2400 LF
<u>POLYUREA (6")</u>			
V6	WHITE EDGELINE	250 LF	583 LF
V7	YELLOW EDGELINE	240 LF	
VJ	10' WHITE SKIP	60 LF	
VK	2' WHITE MINI SKIP	33 LF	
<u>THERMOPLASTIC PAVEMENT MARKING SYMBOLS (90 MILS)</u>			
UA	LEFT TURN ARROW	6 EA	8 EA
UB	RIGHT TURN ARROW	2 EA	
<u>THERMOPLASTIC PAVEMENT MARKING CHARACTERS (120 MILS)</u>			
UI	ALPHA-NUMERIC	16 EA	16 EA
<u>PERMANENT SNOWPLOWABLE PAVEMENT MARKERS</u>			
MF	CRYSTAL/RED	170 EA	170 EA

SYMBOL	DESCRIPTION	PAY ITEM/QUANTITY BREAKDOWN	TOTAL QUANTITY
<u>PAVEMENT MARKING LINES</u>			
<u>PAINT (6")</u>			
P6	WHITE EDGELINE	4484 LF	10,438 LF
P7	YELLOW EDGELINE	4342 LF	
PK	10' WHITE SKIP	1346 LF	
PL	2' WHITE MINI SKIP	286 LF	
<u>PAINT (12")</u>			
P1	WHITE GORELINE	3950 LF	3950 LF
<u>COLD APPLIED PLASTIC (TYPE 4) (6")</u>			
R7	YELLOW EDGELINE	2926 LF	2926 LF
<u>PAINT PAVEMENT MARKING SYMBOLS</u>			
QA	LEFT TURN ARROW	12 EA	16 EA
QB	RIGHT TURN ARROW	4 EA	
<u>PAINT PAVEMENT MARKING CHARACTERS</u>			
QI	ALPHA-NUMERIC	32 EA	32 EA
<u>TEMPORARY RAISED PAVEMENT MARKERS</u>			
MI	CRYSTAL/RED	170 EA	170 EA

28-MAR-2008 07:58  
 \\dot\dfsroot\proj\1\ppr\projects-b\4534\traffic\trafficcontrol\top\4534-1c-bpmp.dgn  
 ir-spence AT WZTC2401


APPROVED:	DATE: 9/16/08	<b>FINAL PAVEMENT MARKING SCHEDULE</b> <b>TEMPORARY PAVEMENT MARKING SCHEDULE</b>	
	SCALE: NONE		REVISIONS
	DATE: 09/07		
	DWG. BY: DR		
	DESIGN BY: DR		
REVIEWED BY: DAP			<small>CADD FILE</small>

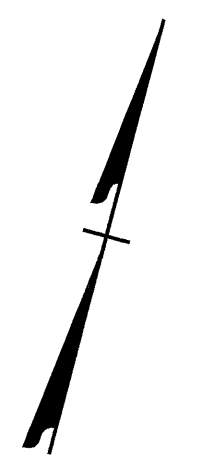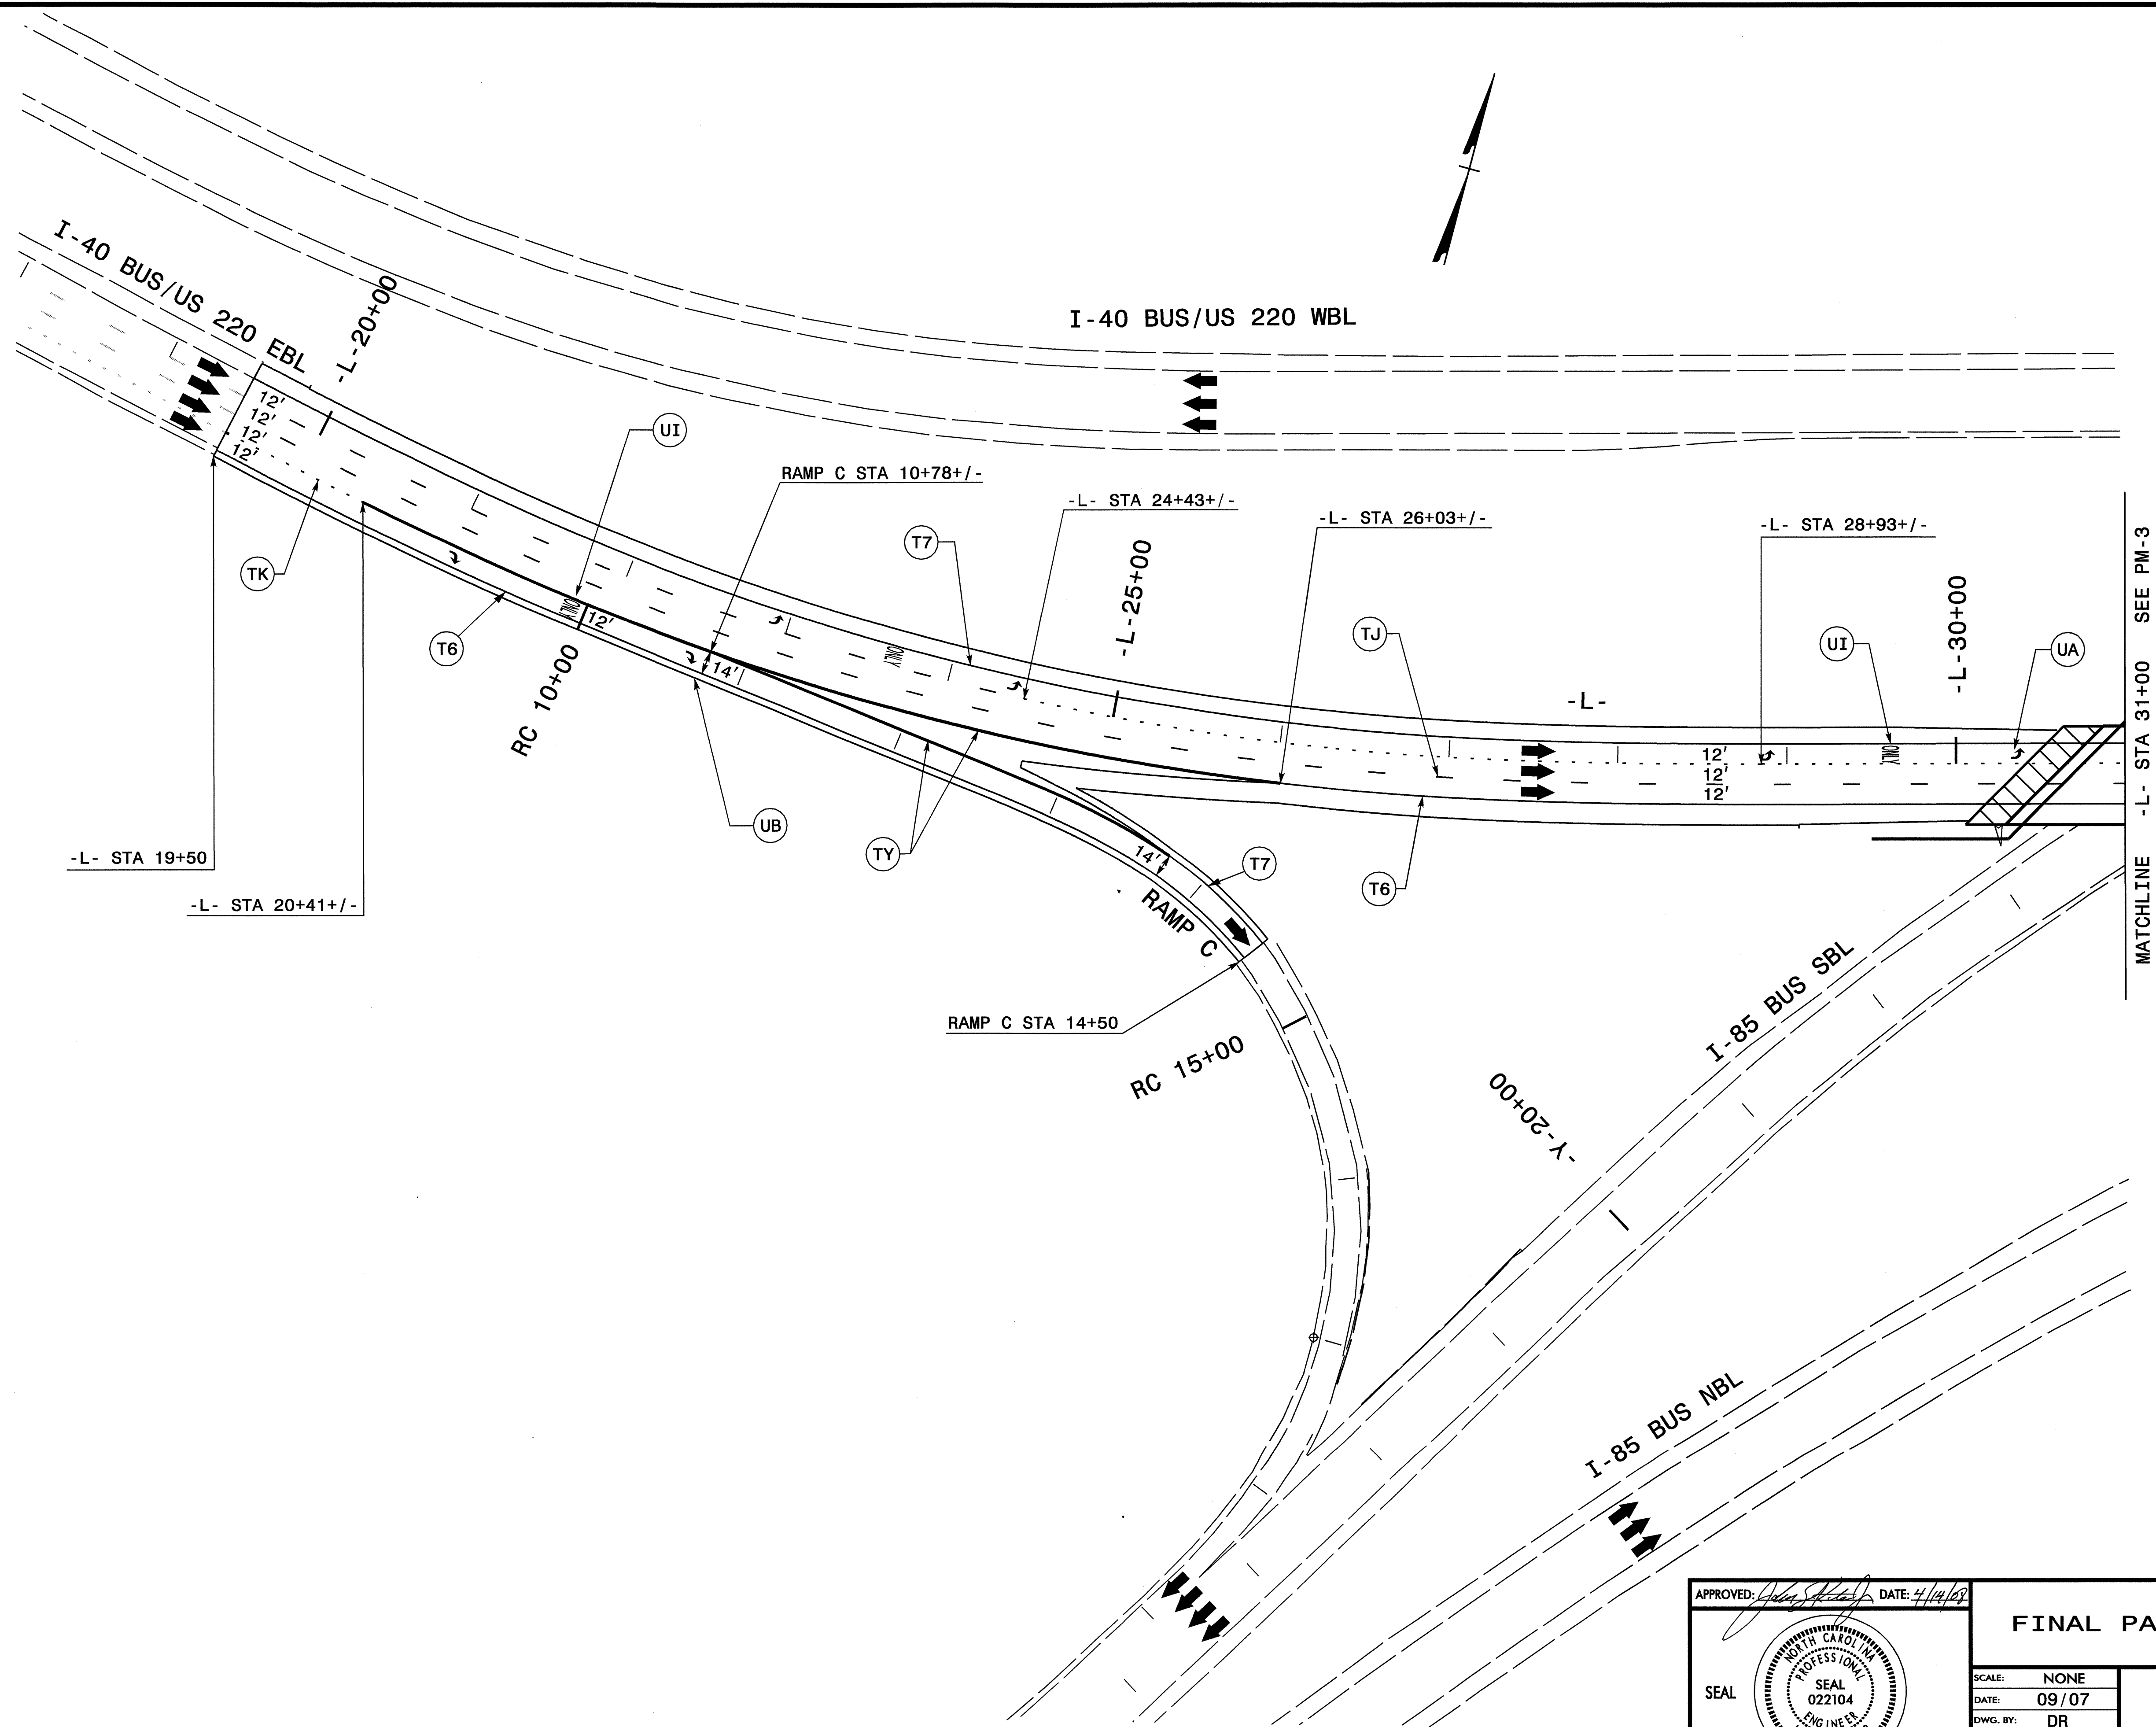

MATCHLINE -L- STA 31+00 SEE PM-3

I:\APR-2008\_07:40\Projects\Traffic\TrafficControl\top\b4534\_traffic\trafficcontrol\top\b4534\_top.pm02.dgn  
 \Dot\dfsroot\01 AT WZTC237460  
 derfchar-dson

APPROVED:  DATE: 7/14/07	<b>FINAL PAVEMENT MARKINGS</b>							
	SCALE: NONE							
	DATE: 09/07							
	DWG. BY: DR							
	DESIGN BY: DR							
REVIEWED BY: DAP	<table border="1"> <thead> <tr> <th colspan="2">REVISIONS</th> </tr> </thead> <tbody> <tr> <td> </td> <td> </td> </tr> <tr> <td> </td> <td> </td> </tr> </tbody> </table>		REVISIONS					
REVISIONS								

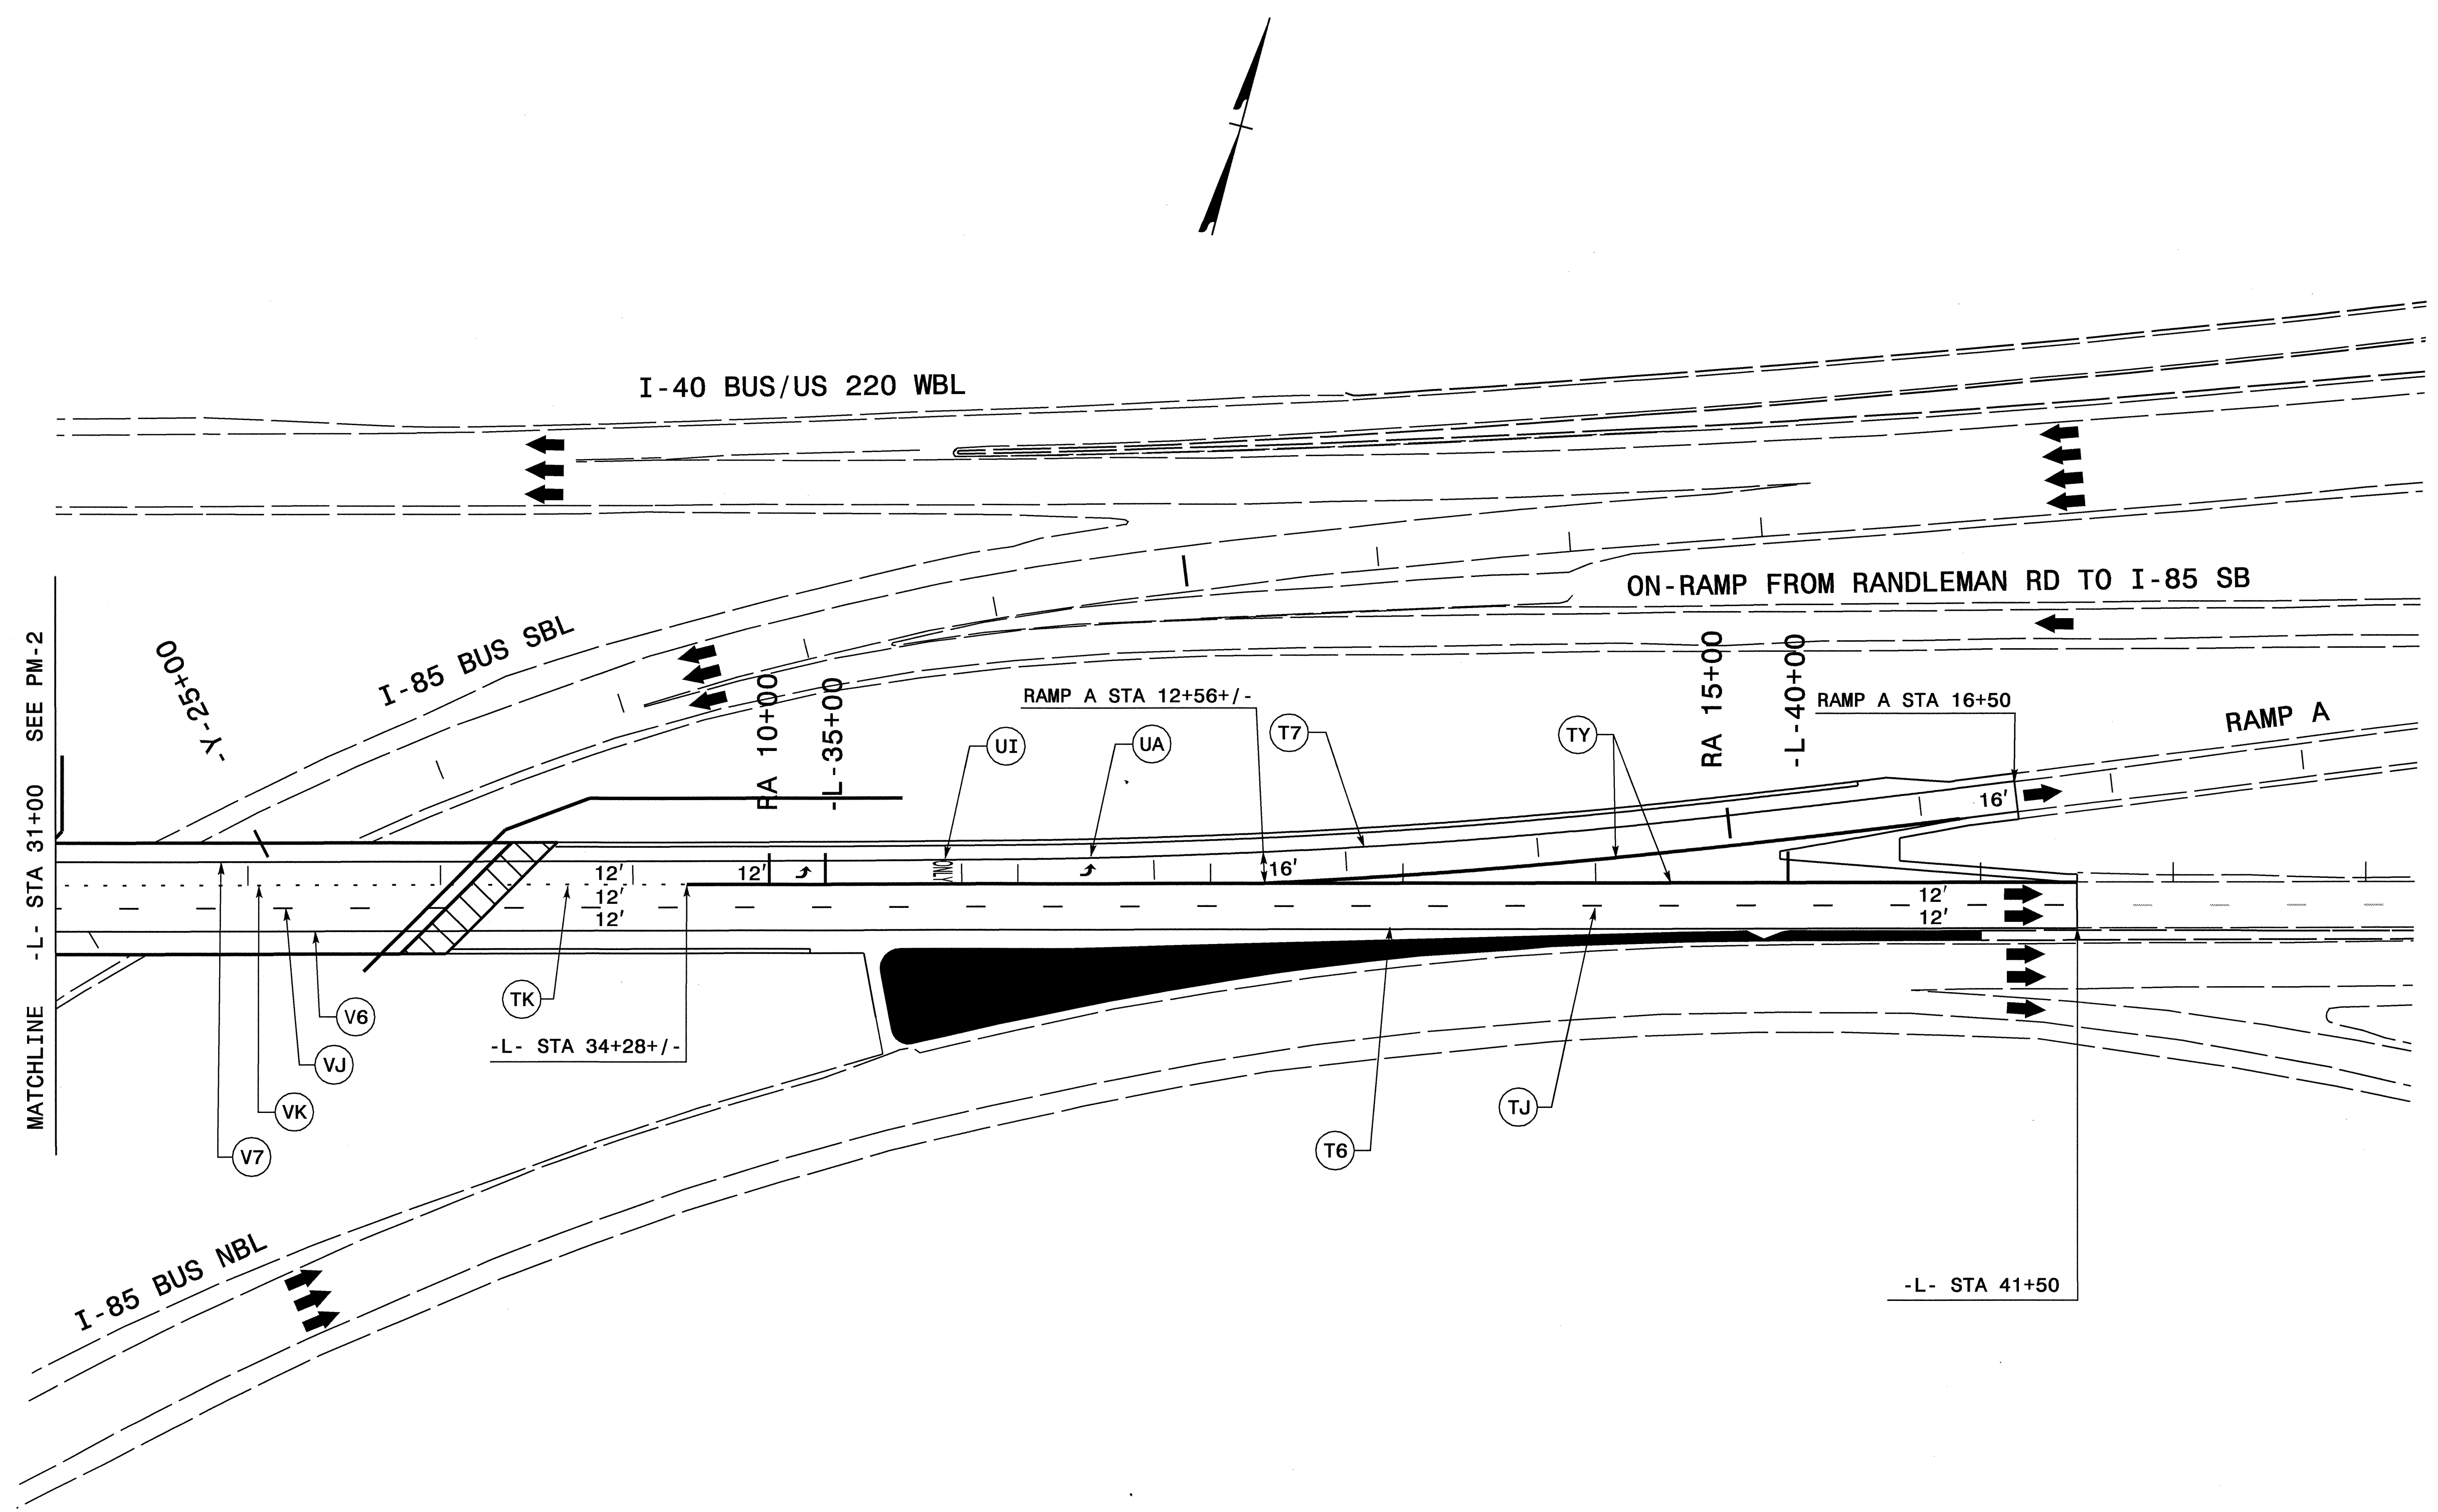

I:\APR-2008\_07456  
 \Dot\adferoo\T01  
 \dot\char\son  
 \Proj\ntip\projects-b\4534\traffic\trafficcontrol\top\b4534\_to\_pm03.dgn  
 AT WZTC237460

APPROVED: <i>[Signature]</i> DATE: 4/14/08	<b>FINAL PAVEMENT MARKINGS</b>	
	SCALE: NONE	
	DATE: 09/07	
	DWG. BY: DR	
	DESIGN BY: DR	
REVIEWED BY: DAP	REVISIONS	