
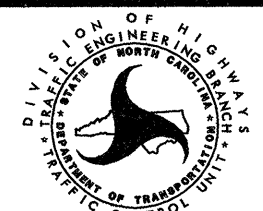


FINAL PAV'T. MARKING SCHEDULE

| <u>SYMBOL</u> | <u>DESCRIPTION</u> | <u>QUANTITY BREAKDOWN</u> | <u>PAY ITEM</u> | <u>TOTAL QUANTITY</u> |
|------------------------------------|---------------------------|-------------------------------|-------------------------------|---------------------------|
| PAVEMENT MARKING LINES | | | | |
| TA | WHITE EDGELINE | 25938 LF | THERMOPLASTIC (4", 90 mils) | |
| | | | TOTAL | 25938 LF |
| TD | 2 FT. WHITE MINISKIP | 28 LF | THERMOPLASTIC (4", 120 mils) | |
| TE | WHITE SOLID LANE LINE | 46 LF | | |
| TI | YELLOW DOUBLE CENTER LINE | 25306 LF | | |
| | | | TOTAL | 25380 LF |
| T2 | WHITE STOP BAR | 150 LF | THERMOPLASTIC (24", 120 mils) | |
| | | | TOTAL | 150 LF |
| PAVEMENT MARKING SYMBOLS (90 MILS) | | | | |
| UA | LEFT TURN ARROW | 1 EA | THERMOPLASTIC | |
| UB | RIGHT TURH ARROW | 1 EA | | |
| | | | TOTAL | 2 EA |
| PAVEMENT MARKERS | | | | |
| ME | YELLOW & YELLOW | 222 EA | SNOWPLOWABLE | |
| MF | CRYSTAL & RED | 2 EA | | |
| | | | TOTAL | 224 EA |

SEE ROADWAY STANDARD DRAWING NUMBERS 1205.01, 1205.02, 1205.04, 1205.05
 1205.08, 1250.01 AND 1253.01

| APPROVED: <i>Michael T. Rzewny</i> DATE: 3-10-08 | FINAL PAVEMENT MARKING SCHEDULE | | | | | | | | | |
|---|---|---|-----------|--|--|--|--|--|--|--|
|  | SCALE: NONE |  | | | | | | | | |
| | DATE: 2-7-08 | | | | | | | | | |
| | DWG. BY: B.L.M. | | | | | | | | | |
| | DESIGN BY: G.E.P. | | | | | | | | | |
| REVIEWED BY: M.S.A. | <table border="1" style="width: 100%;"> <tr> <th colspan="2">REVISIONS</th> </tr> <tr> <td> </td> <td> </td> </tr> <tr> <td> </td> <td> </td> </tr> <tr> <td> </td> <td> </td> </tr> </table> | | REVISIONS | | | | | | | |
| REVISIONS | | | | | | | | | | |
| | | | | | | | | | | |
| | | | | | | | | | | |
| | | | | | | | | | | |