


T.I.P.: B-3492


CONTRACT: C201867

**STATE OF NORTH CAROLINA
DEPARTMENT OF TRANSPORTATION**

**SIGNING PLANS
MCDOWELL COUNTY**

LOCATION: BRIDGE NO. 56 ON SR 1763 OVER NORTH MUDDY CREEK

TIP NO. B-3492	SHEET NO. SIGN-1
APPROVED: <i>[Signature]</i>	
DATE: 4/10/08	
SEAL	
	

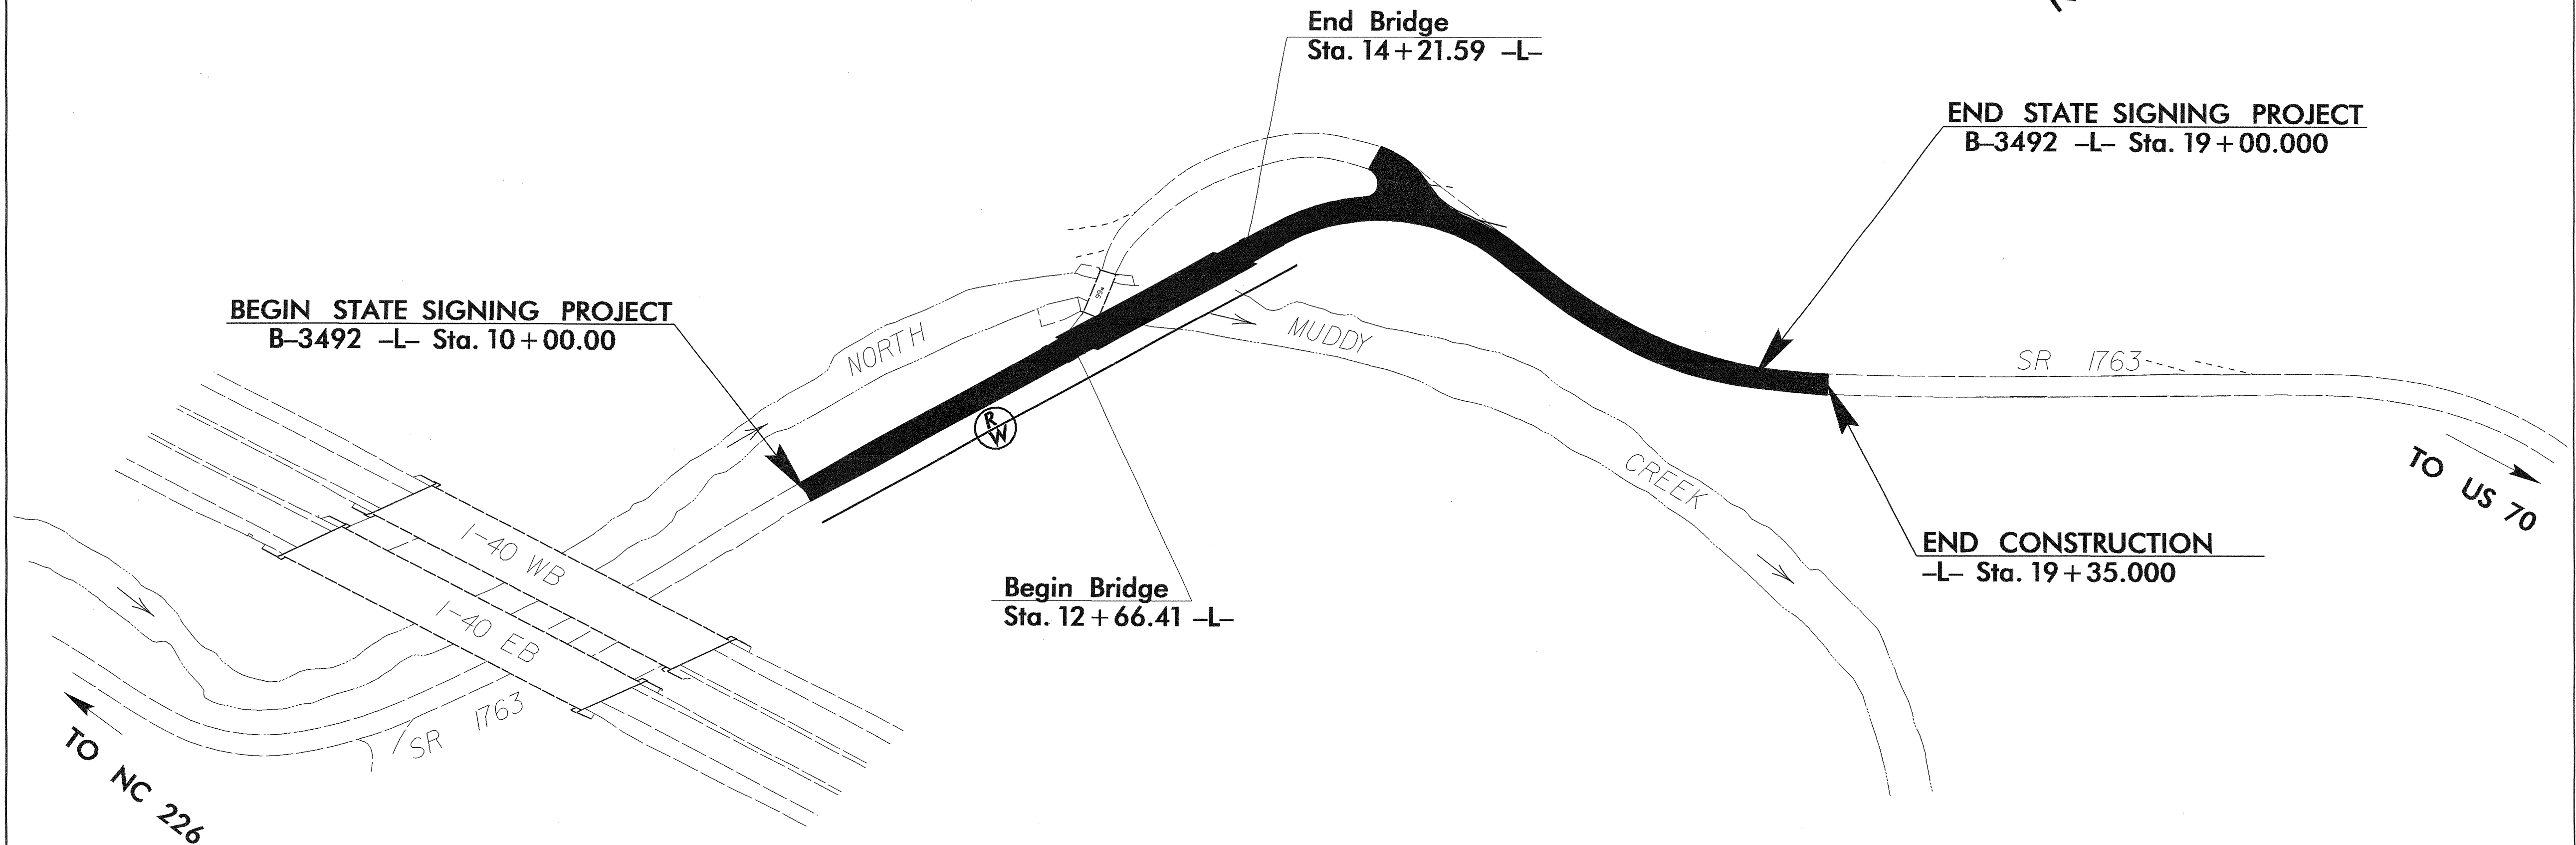

SUMMARY OF QUANTITIES

ITEM NO.		ITEM DESCRIPTION	QUANTITY	UNIT
DESC. NO.	SECT. NO.			
4072000000	903	SUPPORTS, 3 LB STEEL U-CHANNEL	58	L.F.
4078000000	903	SUPPORTS, 2 LB STEEL U-CHANNEL	3	EA.
4102000000	904	SIGN ERECTION, TYPE E	9	EA.
4155000000	907	DISPOSAL OF SIGN SYSTEM, U-CHANNEL	8	EA.

**ROADWAY STANDARD DRAWINGS
APPLICABLE TO THESE SIGNING PLANS
904.10 904.50 1264.02**


INDEX

SHEET NO.	DESCRIPTION
1	TITLE SHEET
2	TYPE "E" SIGNS
3	EXISTING/PROPOSED ROADWAY

PLAN PREPARED BY: N.C.D.O.T. SIGNING SECTION

R. W. KING, PE	SIGNING ENGINEER
A. I. ALQUDWAH, PE	SIGNING PROJECT ENGINEER
D. M. EATON	SIGNING PROJECT DESIGN ENGINEER
R. R. HENNEIN	SIGNING DESIGNER


408 QUANTITY REQ'D 1



30 X 30
R1-1

ONE "U" POST PER SIGN


467 QUANTITY REQ'D 1

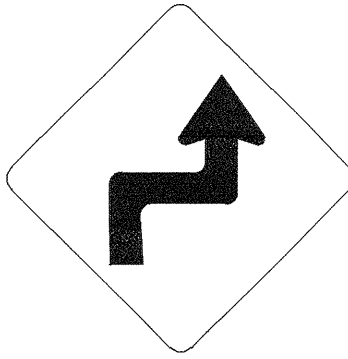

30 X 30
W1-3R

ONE "U" POST PER SIGN


462 QUANTITY REQ'D 1



30 X 30
W14-2

ONE "U" POST PER SIGN


464 QUANTITY REQ'D 1

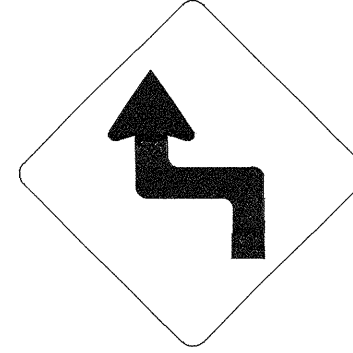

30 X 30
W1-3L

ONE "U" POST PER SIGN

465 QUANTITY REQ'D 2




18 X 18
W13-1

MOUNT BELOW SIGN 464
IN 1 INSTALLATION


MOUNT BELOW SIGN 467
IN 1 INSTALLATION

466 QUANTITY REQ'D 3

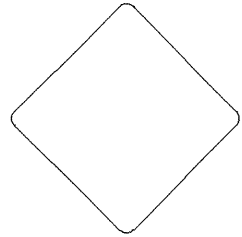


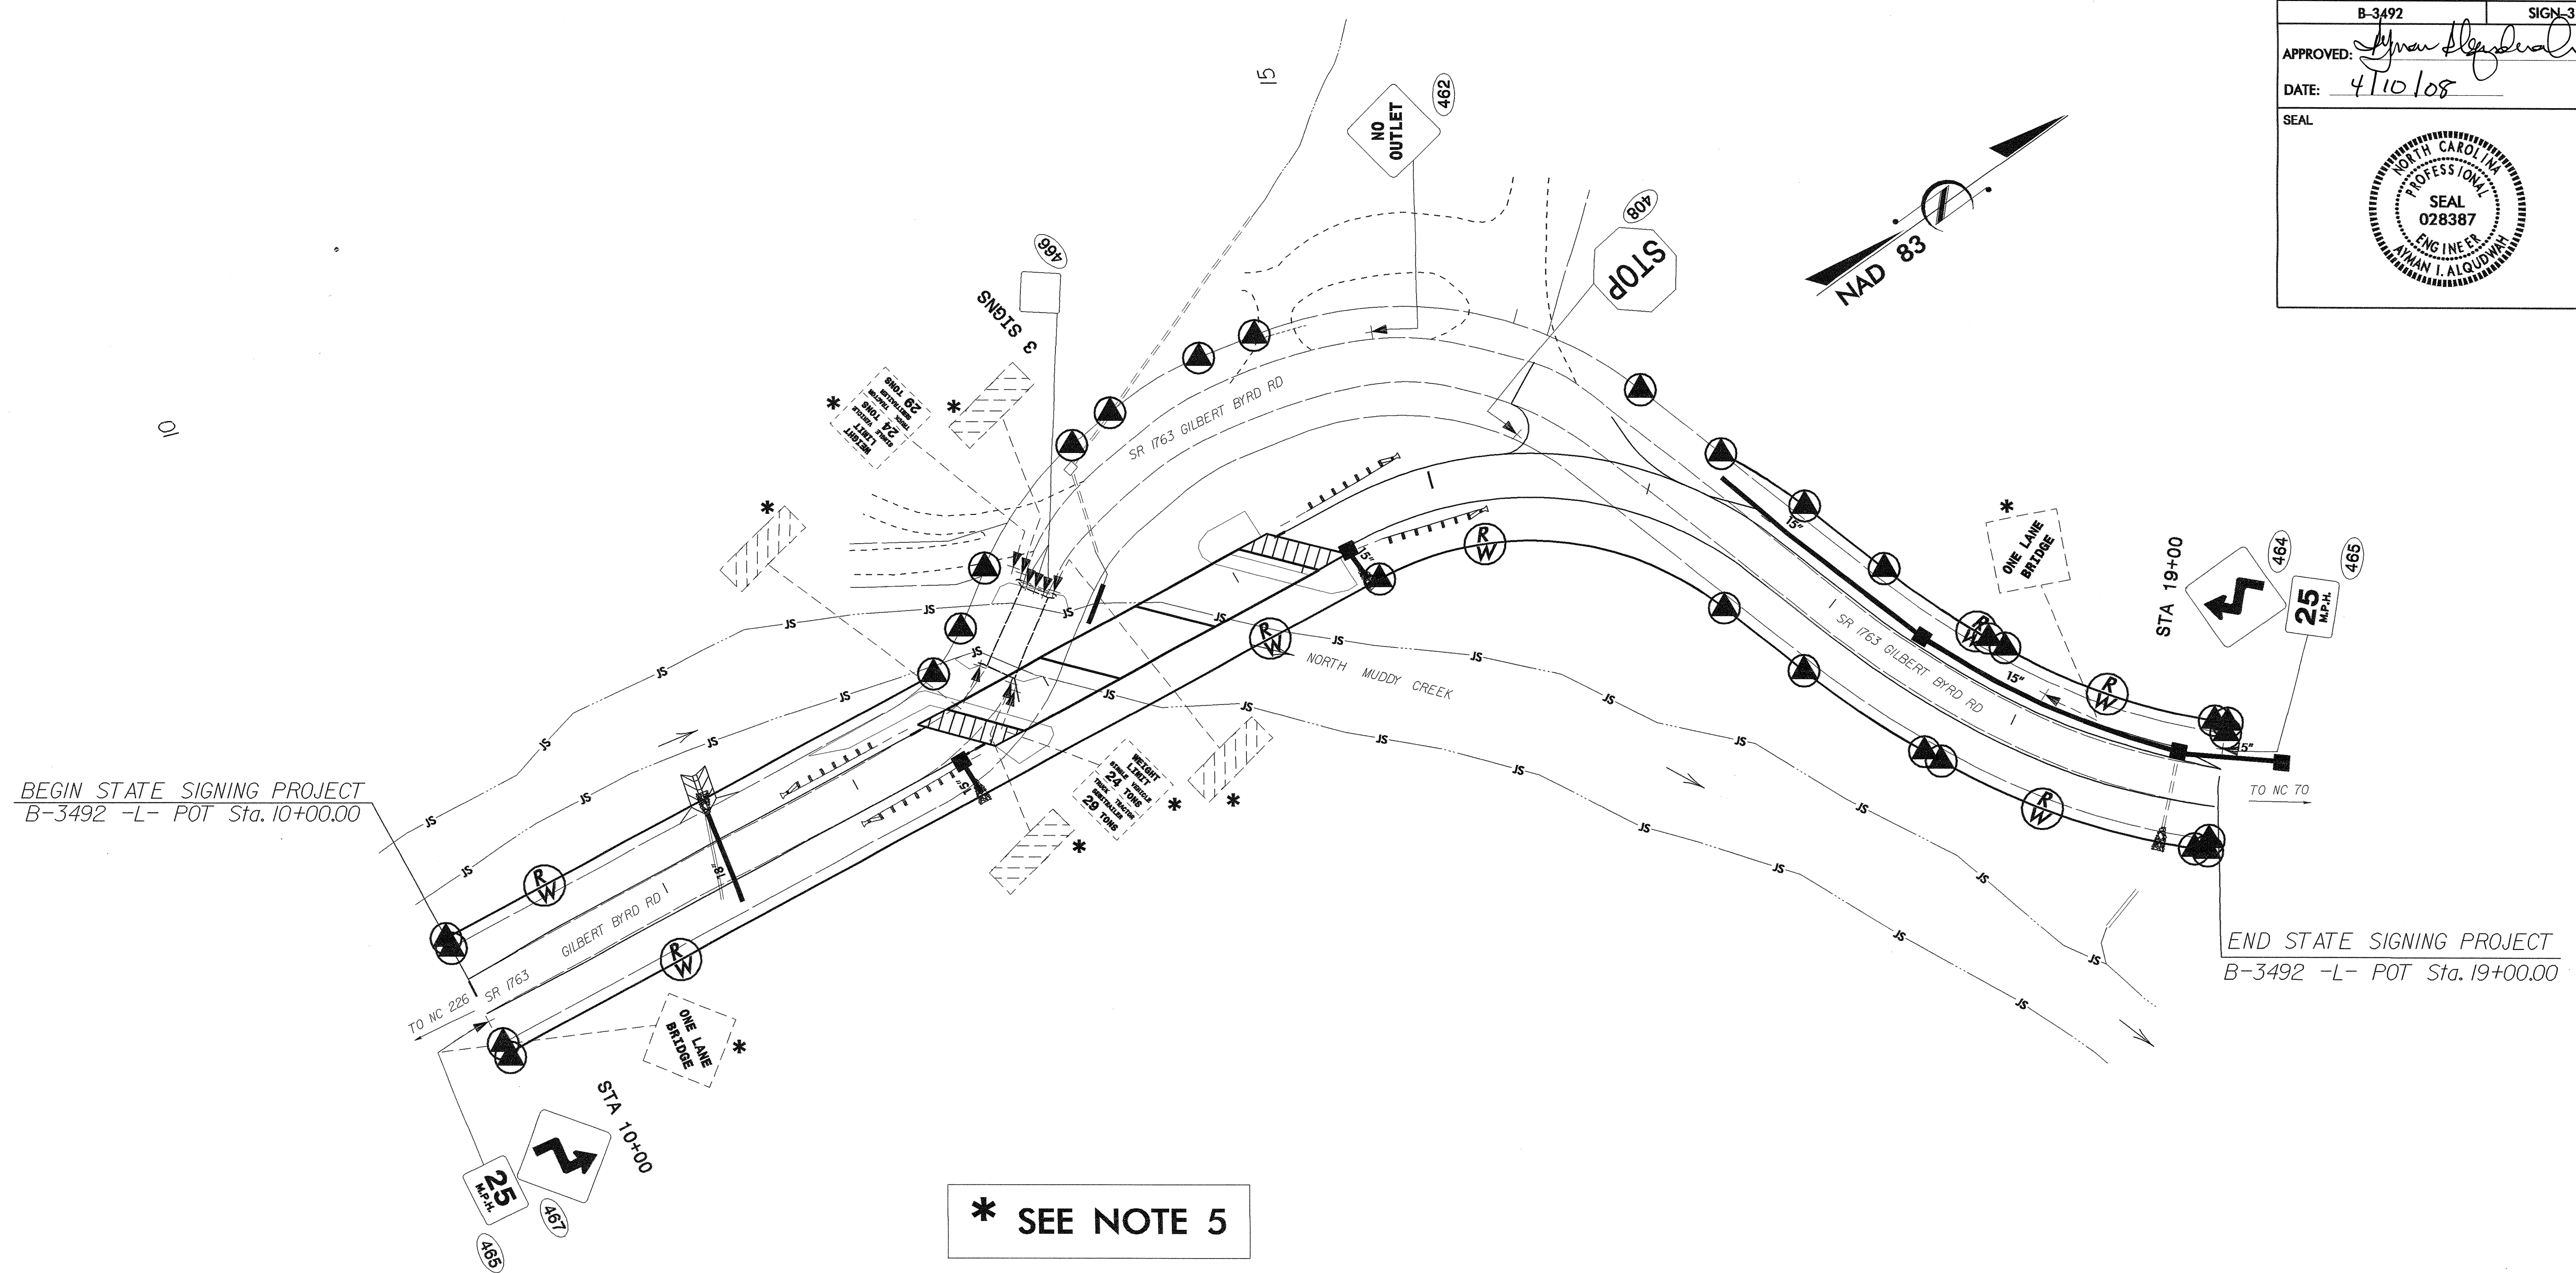
18 X 18
OM4-3

ONE "U" POST PER SIGN

TIP NO. B-3492	SHEET NO. SIGN 2
APPROVED: <i>[Signature]</i>	
DATE: 4/10/08	
SEAL	
	

TYPE "E" SIGNS

TIP NO. B-3492	SHEET NO. SIGN-3
APPROVED: <i>[Signature]</i>	
DATE: 4/10/08	
SEAL	
	



WARNING SIGNS PLACEMENT CHART

POSTED OR 85TH PERCENTILE SPEED MPH (KMH)	MUTCD DISTANCE FT (M)	SUGGESTED LOCATION FT (M)	SUGGESTED MAXIMUM FT (M)
30 (50)	450 (140)	475 (145)	575 (175)
35 (55)	550 (170)	575 (175)	675 (205)
40 (65)	650 (200)	675 (205)	775 (235)
45 (70)	750 (230)	775 (235)	875 (270)
50 (80)	850 (260)	875 (270)	975 (300)
55 (90)	950 (290)	975 (300)	1075 (330)
60 (95)	1100 (335)	1125 (345)	1225 (375)
65 (105)	1200 (365)	1225 (375)	1325 (405)
70 (115)	1250 (380)	1275 (390)	1375 (420)

1. SEE ROADWAY STANDARD NO. 904.50 FOR MOUNTING OF TYPE 'D', 'E', AND 'F' SIGNS ON 'U' CHANNEL POSTS.
2. SEE CHART FOR PLACEMENT OF WARNING SIGNS. DISTANCES SHOWN IN MINIMUM ROAD COLUMNS ARE FOR LEVEL ROADWAYS. MAKE CORRECTIONS FOR GRADES. IF 48-INCH (1219 MM) SIGNS ARE USED, THE LEGIBILITY DISTANCE MAY BE INCREASED TO 200 FEET (61 M). THIS WOULD ALLOW REDUCING THE CHART SPECIFIED DISTANCE BY 75 FEET (23 M).
3. IF THE BRIDGE IS OVER A MAJOR STREAM OR RIVER, A SIGN FOR THE NAME OF THE STREAM OR RIVER SHOULD BE INSTALLED AT EACH APPROACH. THESE DESIGNS WILL BE COMPLETED BY THE SIGNING SECTION UPON REQUEST.
4. SIGNS FURNISHED BY STATE. BACKGROUND SHEETING SHALL BE GRADE C REFLECTIVE SHEETING.
5. DISPOSAL OF SIGN SYSTEM, U-CHANNEL.
6. SIGN ERECTION, RELOCATE SIGN TYPE D, E, OR F.
7. DISPOSAL OF SIGN SYSTEM, WOOD.
8. DISPOSAL OF SIGN, D, E, OR F.
9. DISPOSAL OF SUPPORT, U-CHANNEL.

STA 10+00 TO 19+00
SR 1763/GILBERT BYRD RD
EXISTING/PROPOSED ROADWAY