


STATE OF NORTH CAROLINA
DIVISION OF HIGHWAYS

CROSS-SECTION

INDEX OF SHEETS


<u>DESCRIPTION</u>	<u>SHEETS</u>
VOLUME SUMMARY	X-0A
-L-	X-1 THRU X-7

8/23/99

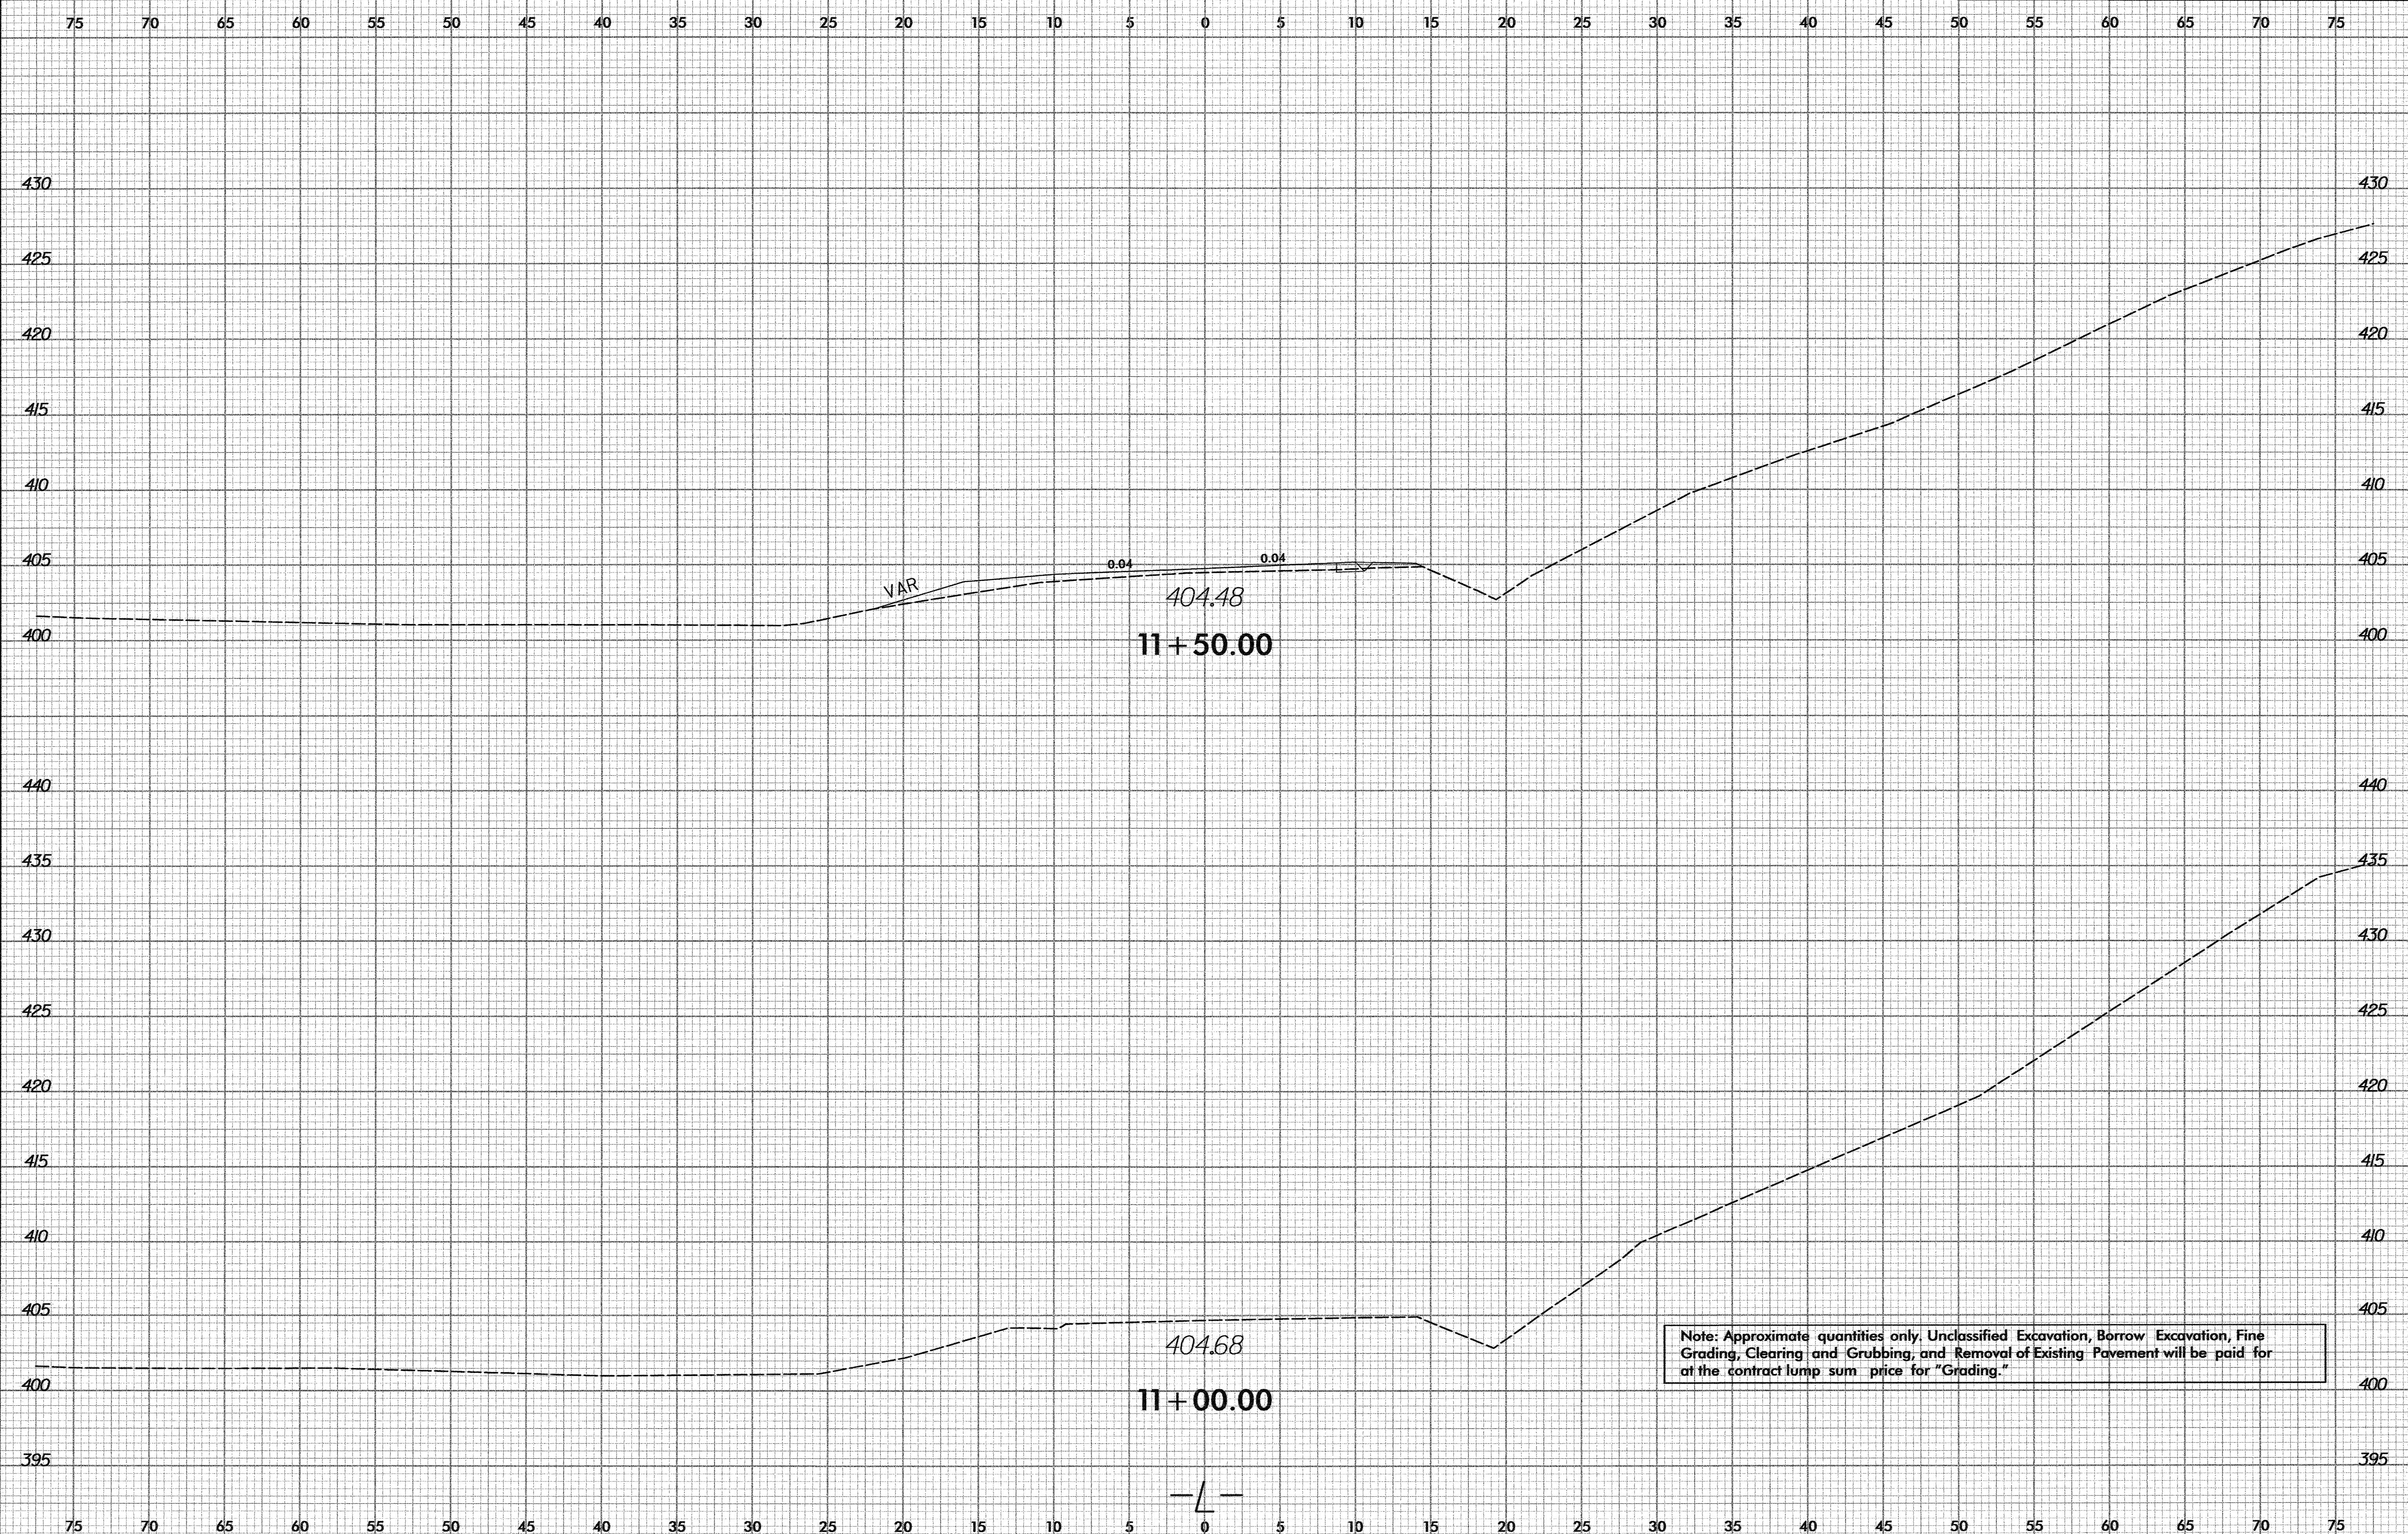


4/30/2008 10:58:00 AM Y:\SUBAREA\B4218\Roadway\Xsc\B4218.RDY.XPL.dgn

8/23/99

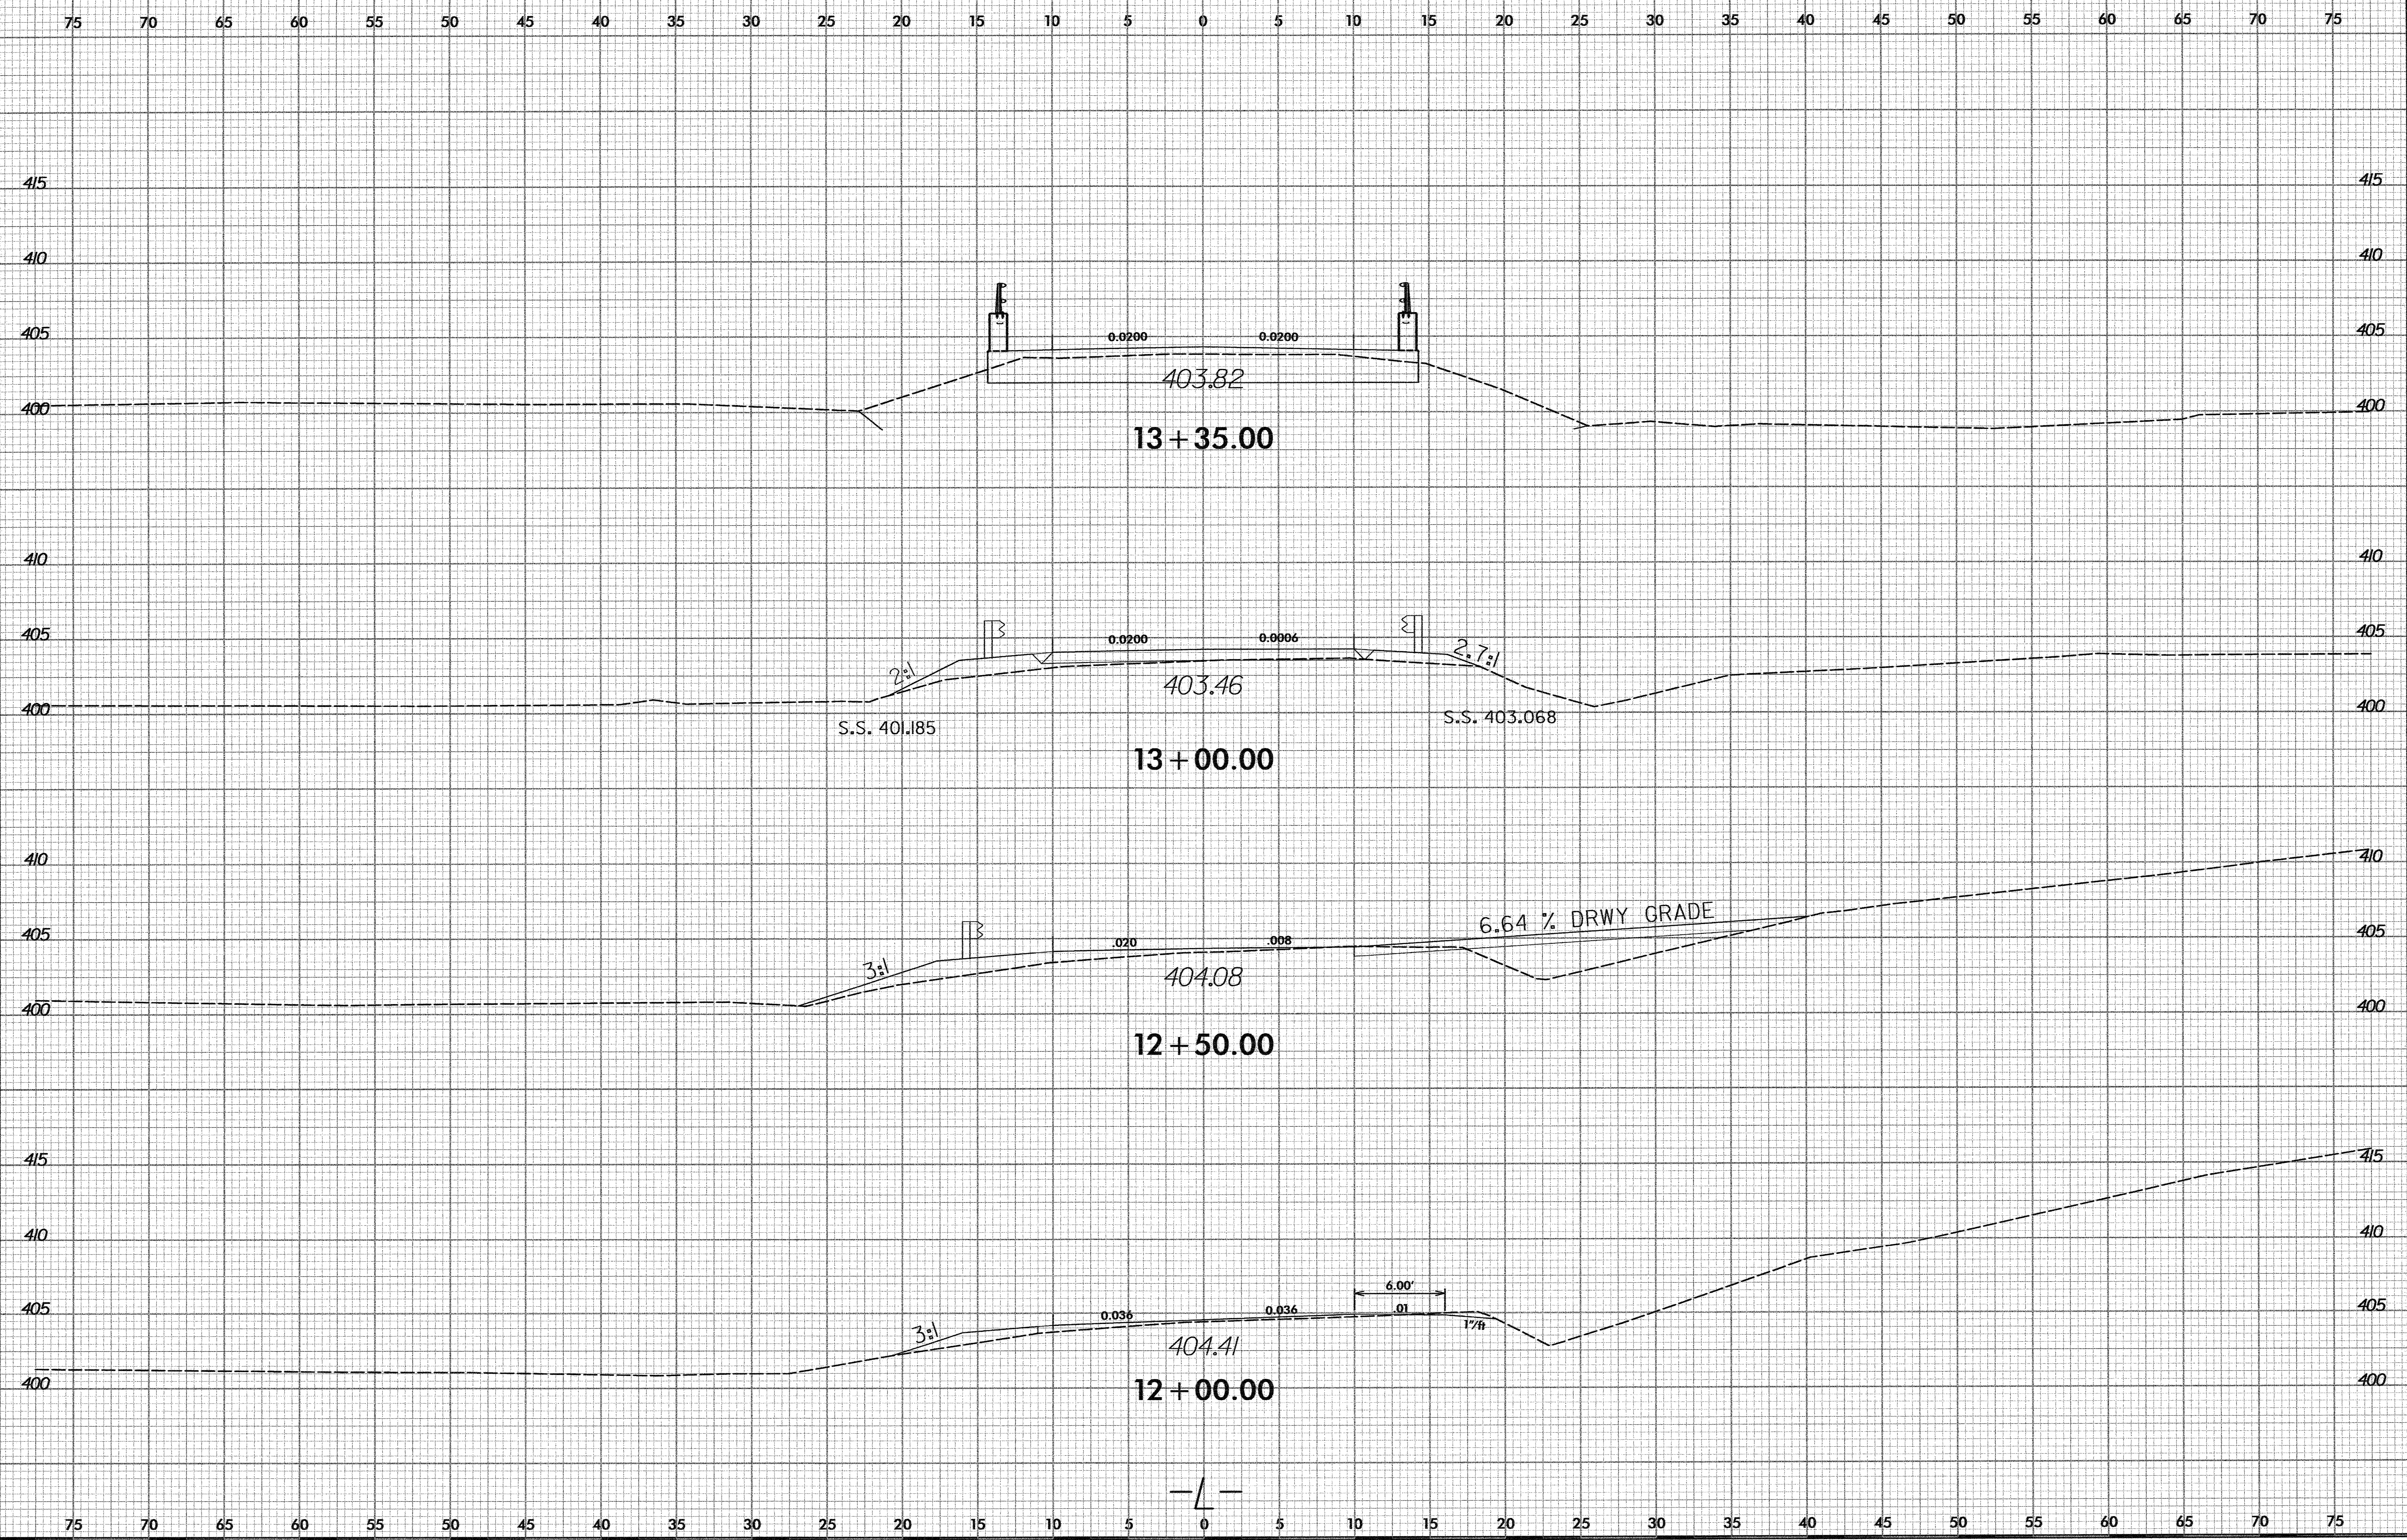

4/30/2008
Y:\SERIALS\B4218\Roadway\Xsc\B4218.RDY.XPL.dgn


8/23/99

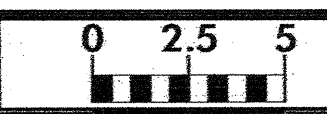

PROJ. REFERENCE NO.
B-4218


SHEET NO.
X-3

75 70 65 60 55 50 45 40 35 30 25 20 15 10 5 0 5 10 15 20 25 30 35 40 45 50 55 60 65 70 75

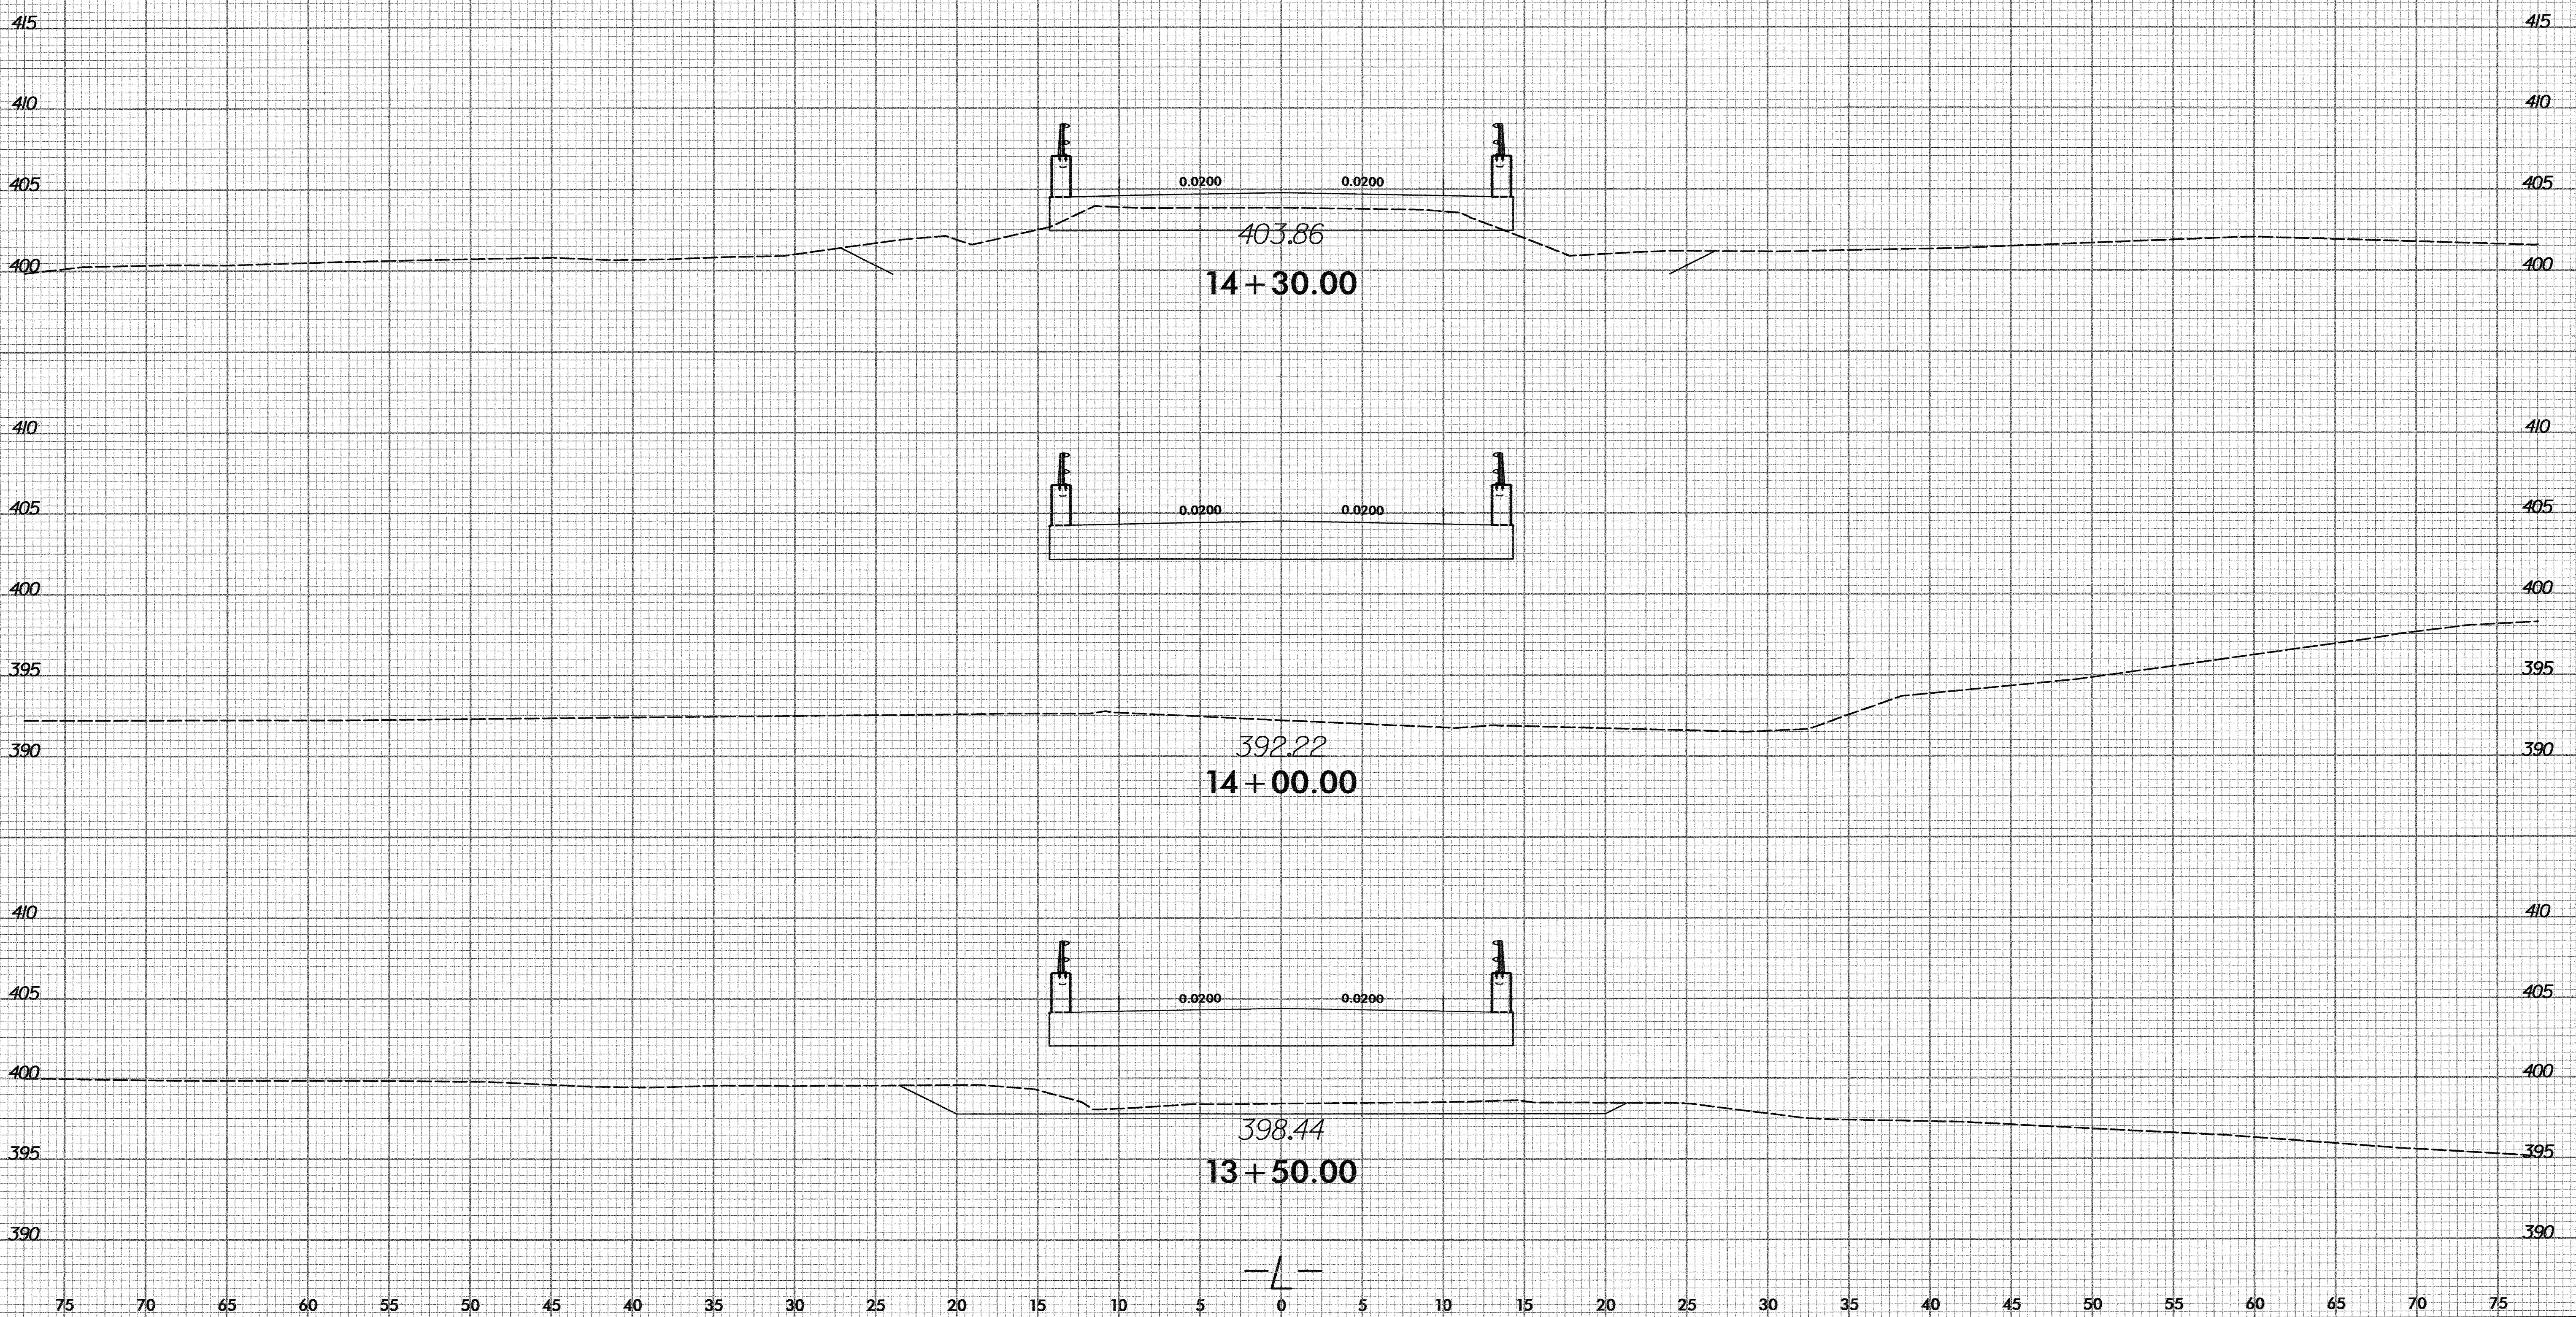


4/30/2008
\\S:\B\B4218\Roadway\Xse B4218.RDY_XPL.dgn

B/23/99

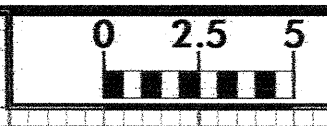


PROJ. REFERENCE NO.	SHEET NO.
B-4218	X-4

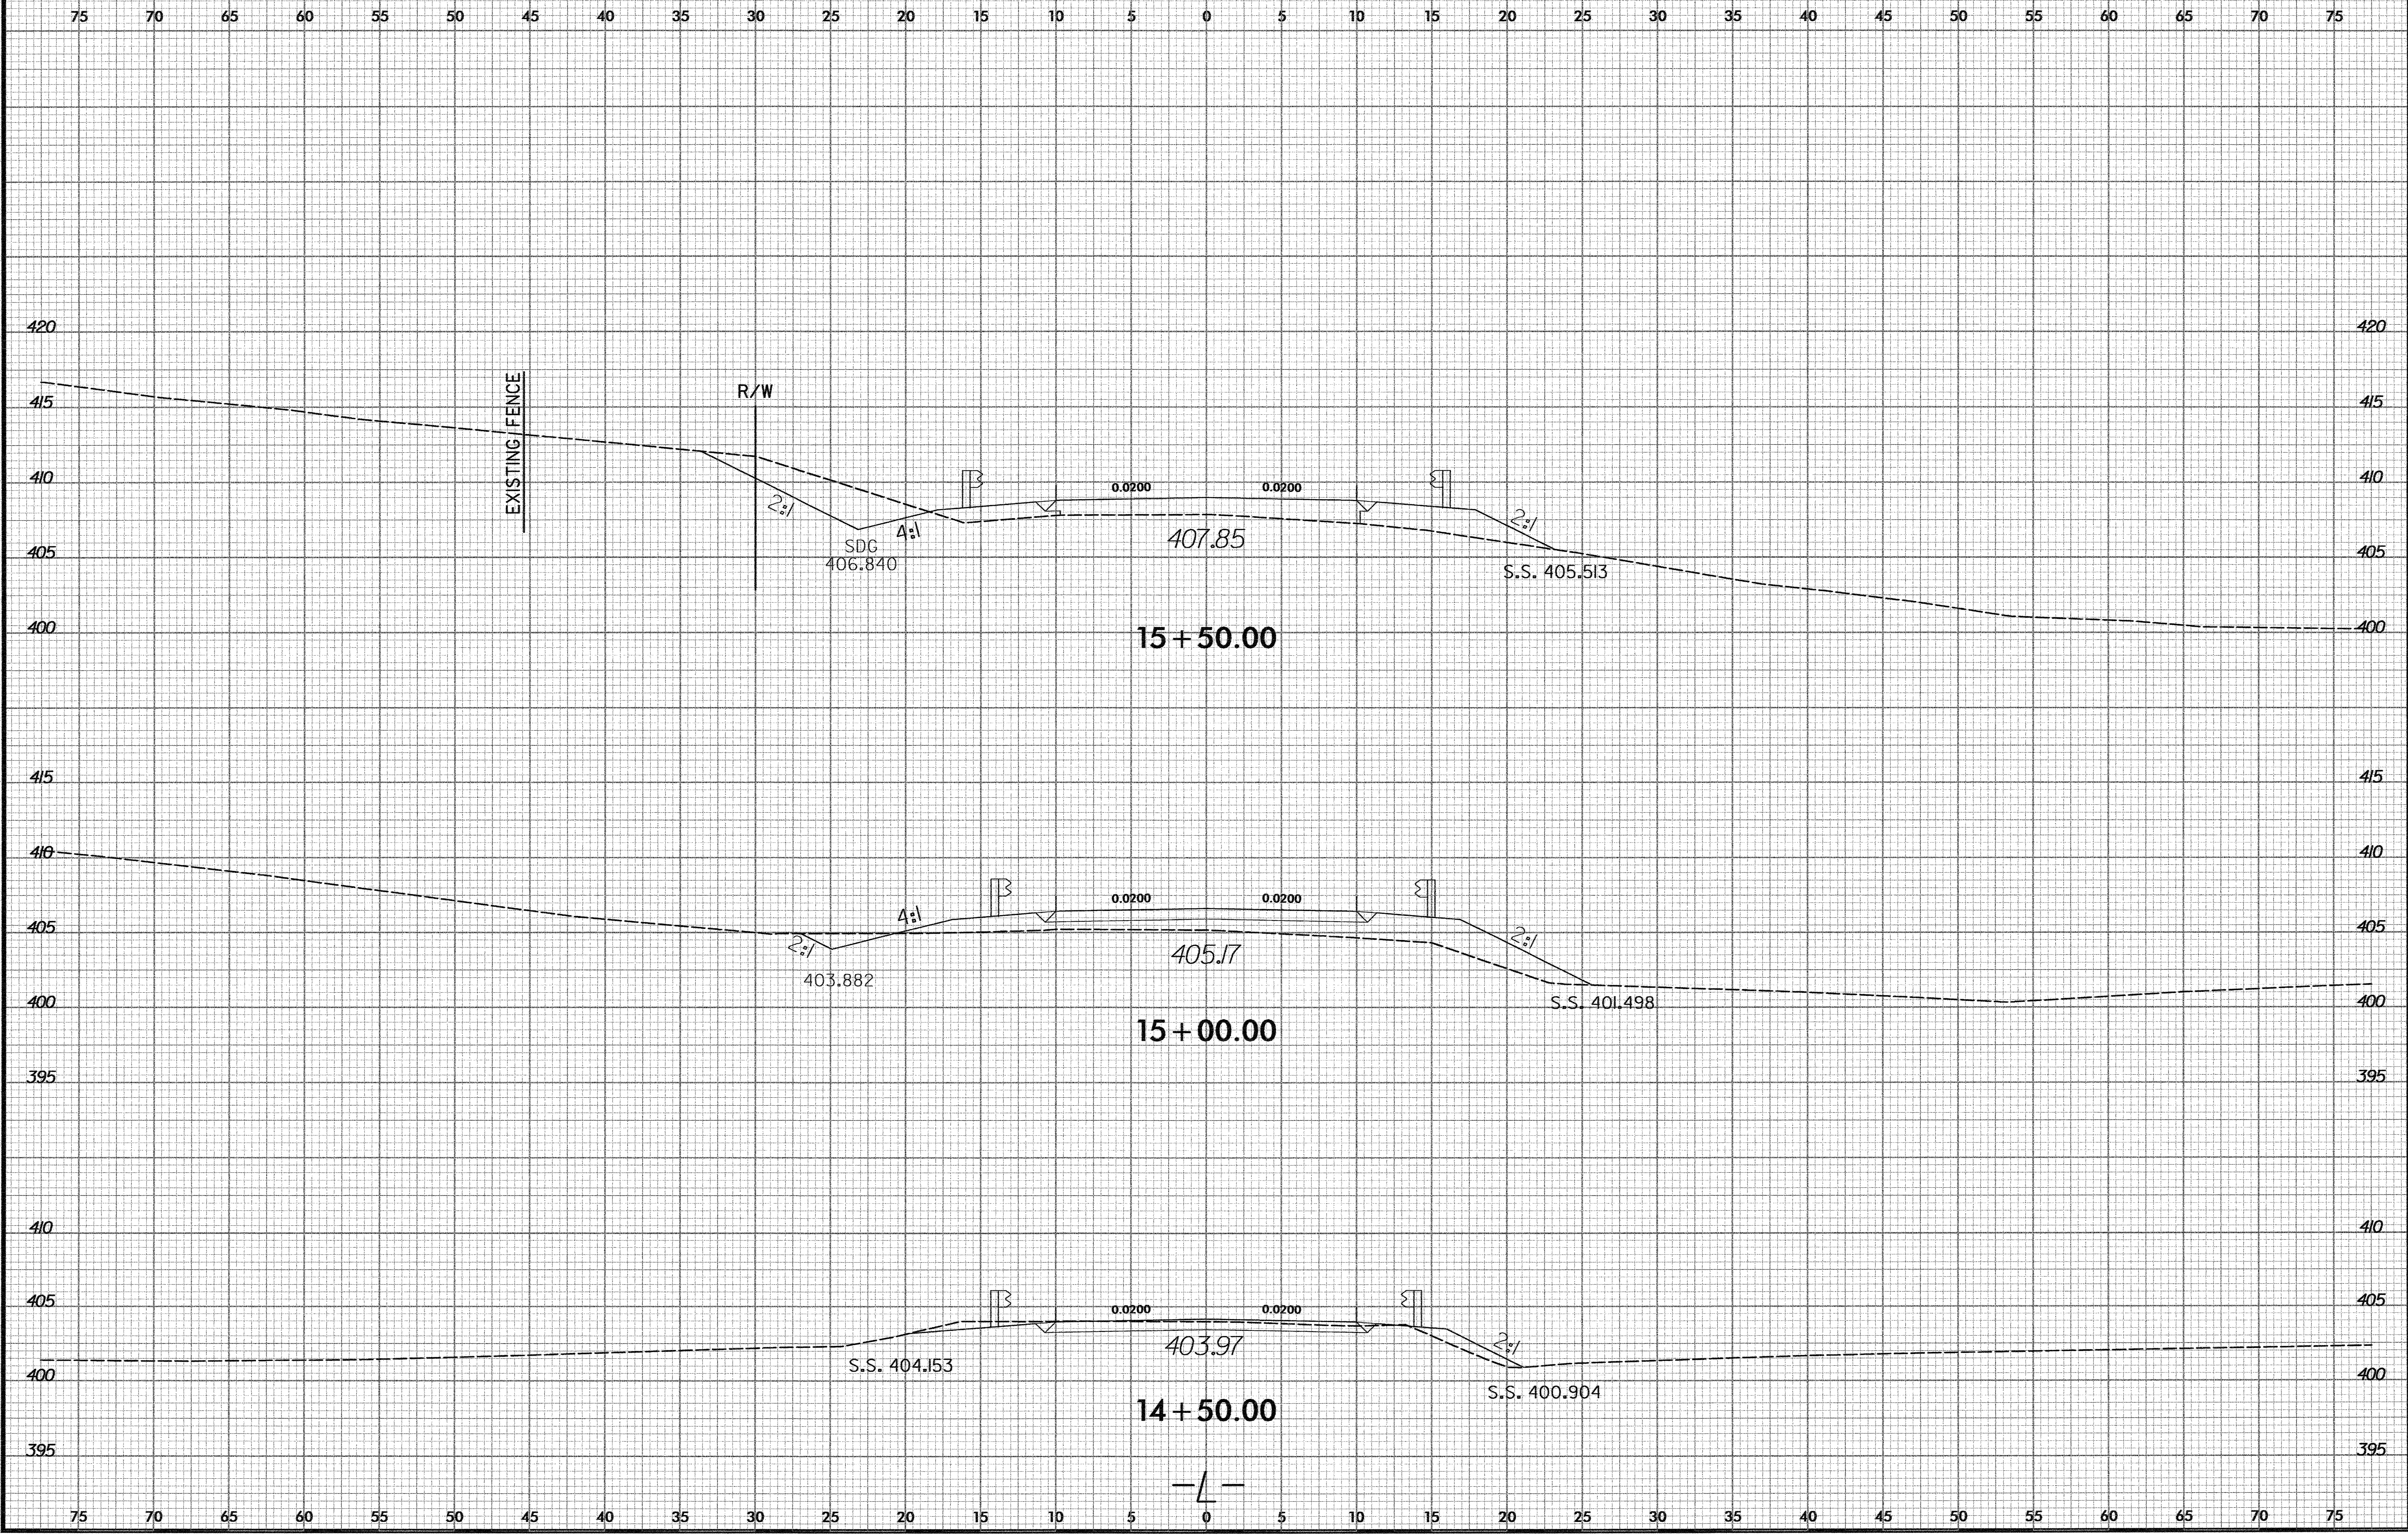


4/30/2008 Y:\NGDOT\B4218\Roadway\Xsec\B4218_P0Y_XPL.dgn USER:VANE

8/23/99

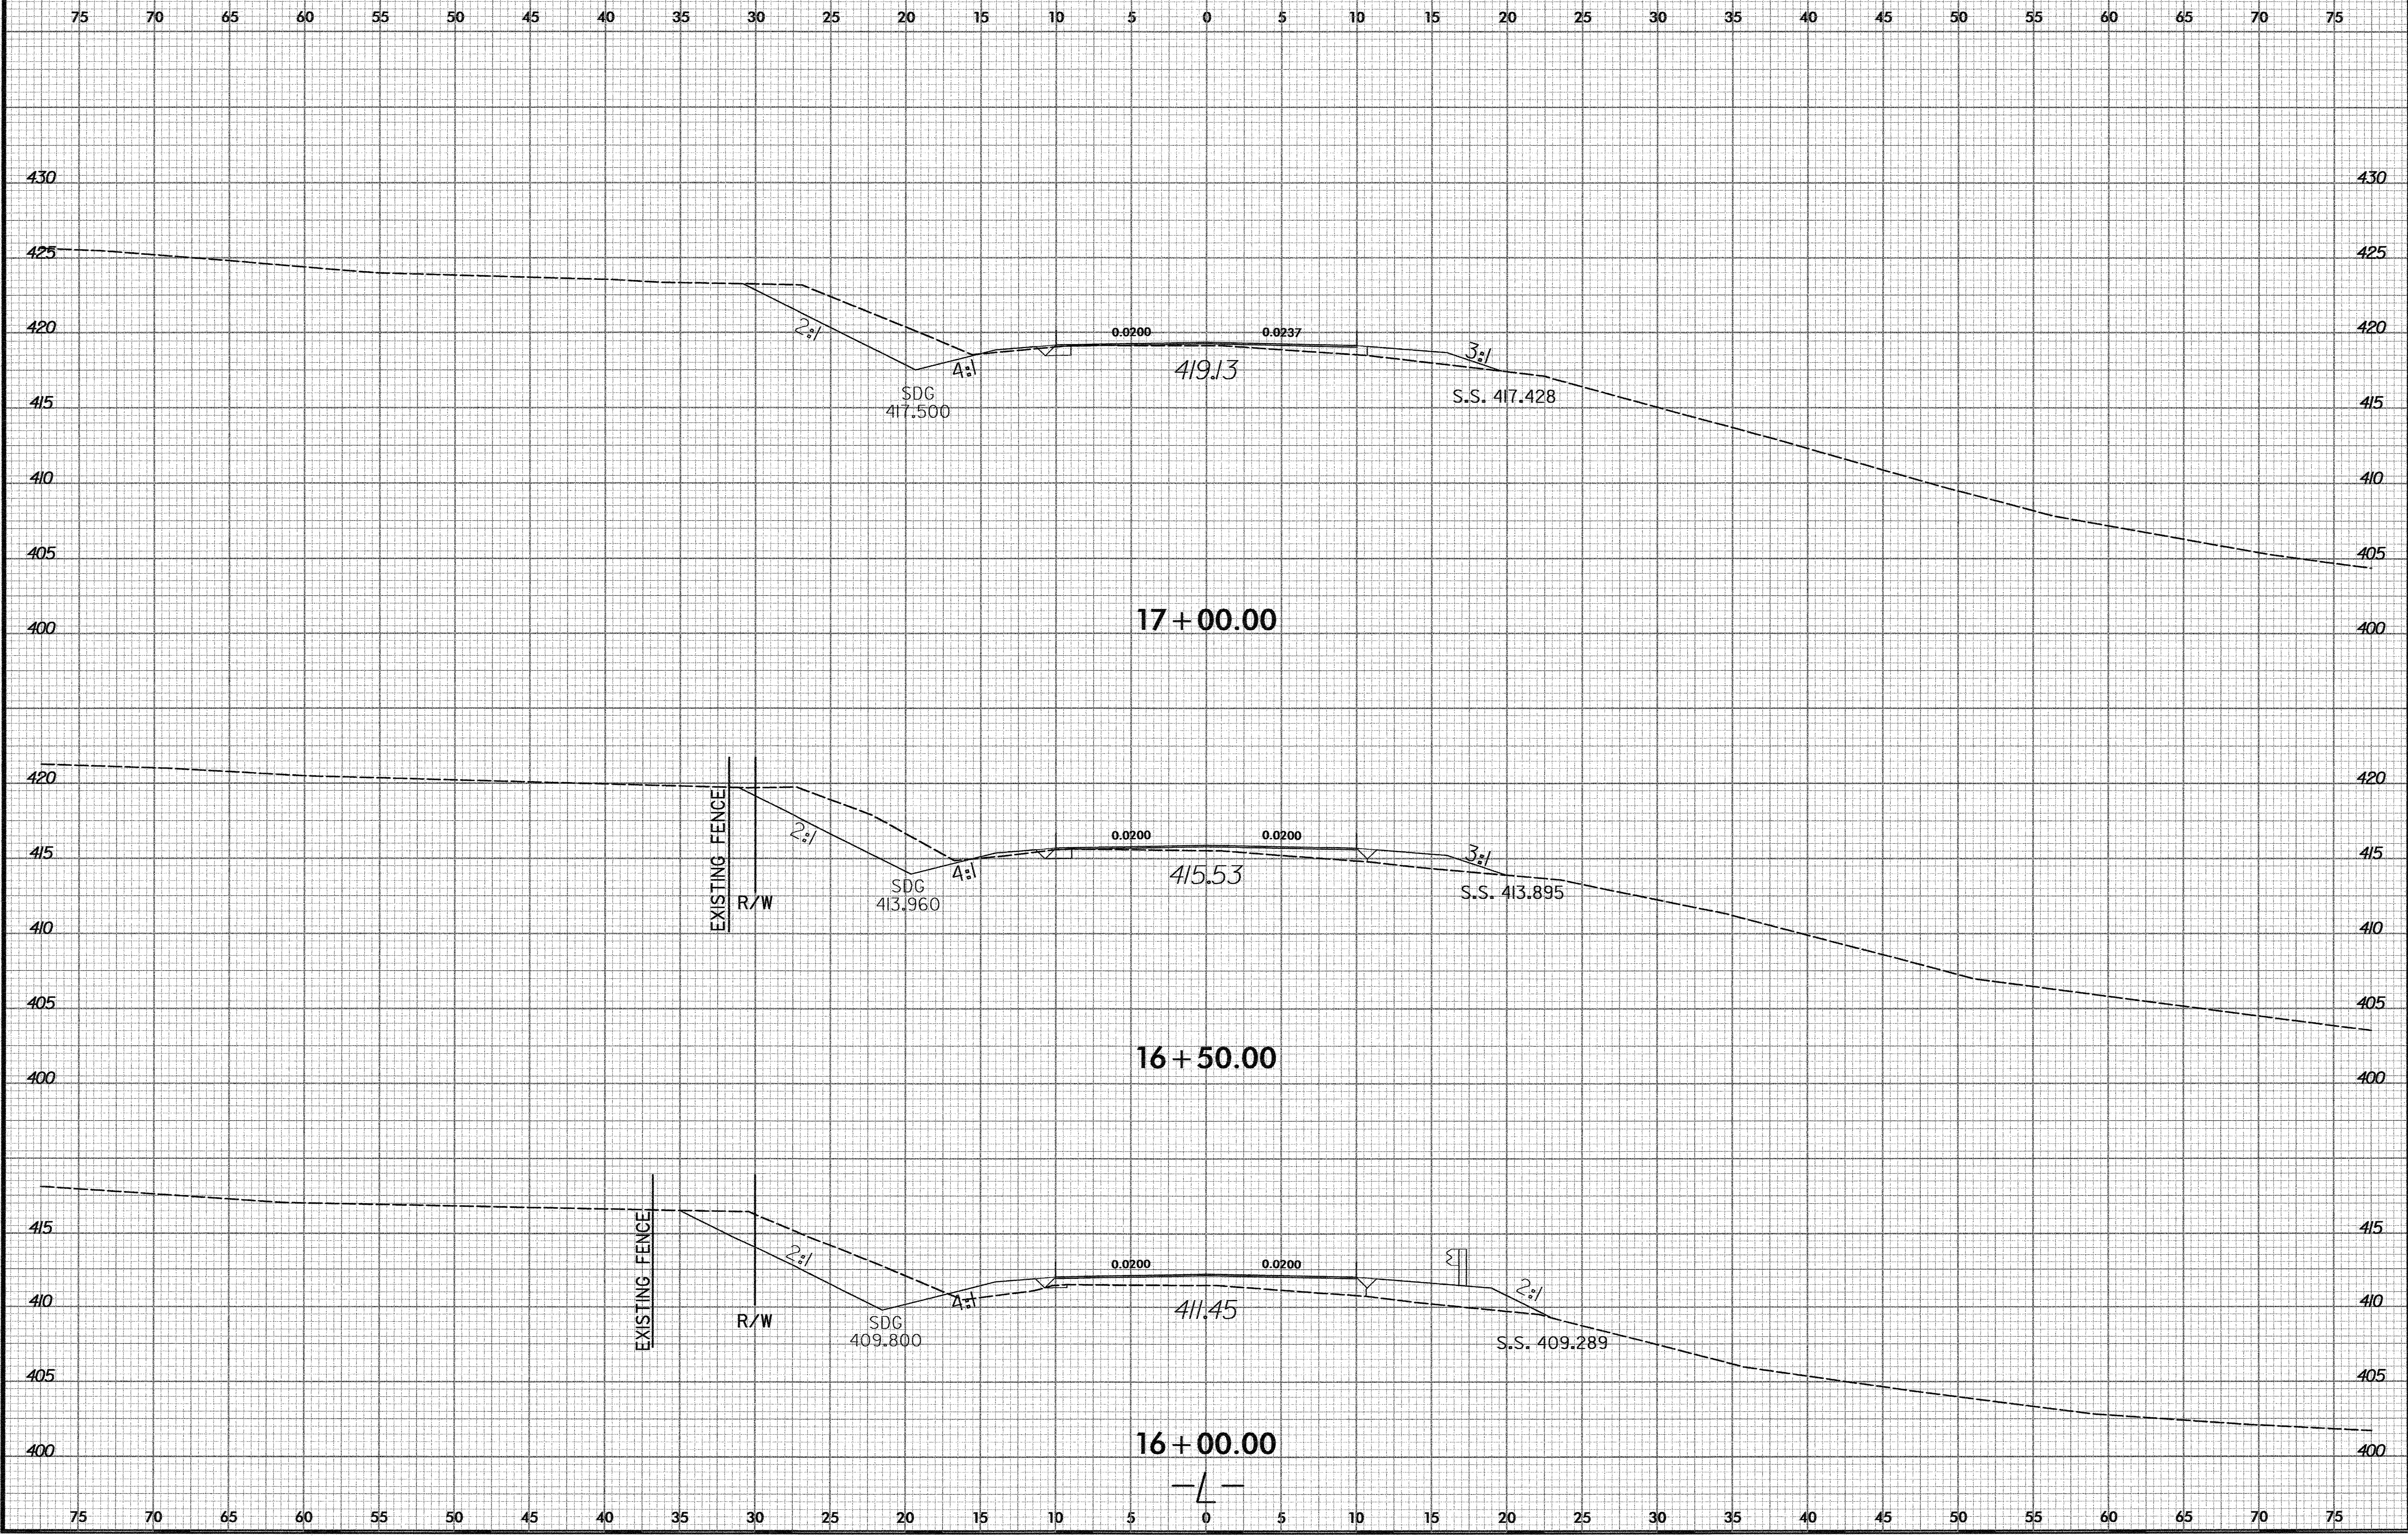


4/30/2008
Y:\NGDOT\B4218\Roadway\Xsec\B4218_RDY_XPL.dgn
USER:NAME

8/23/99

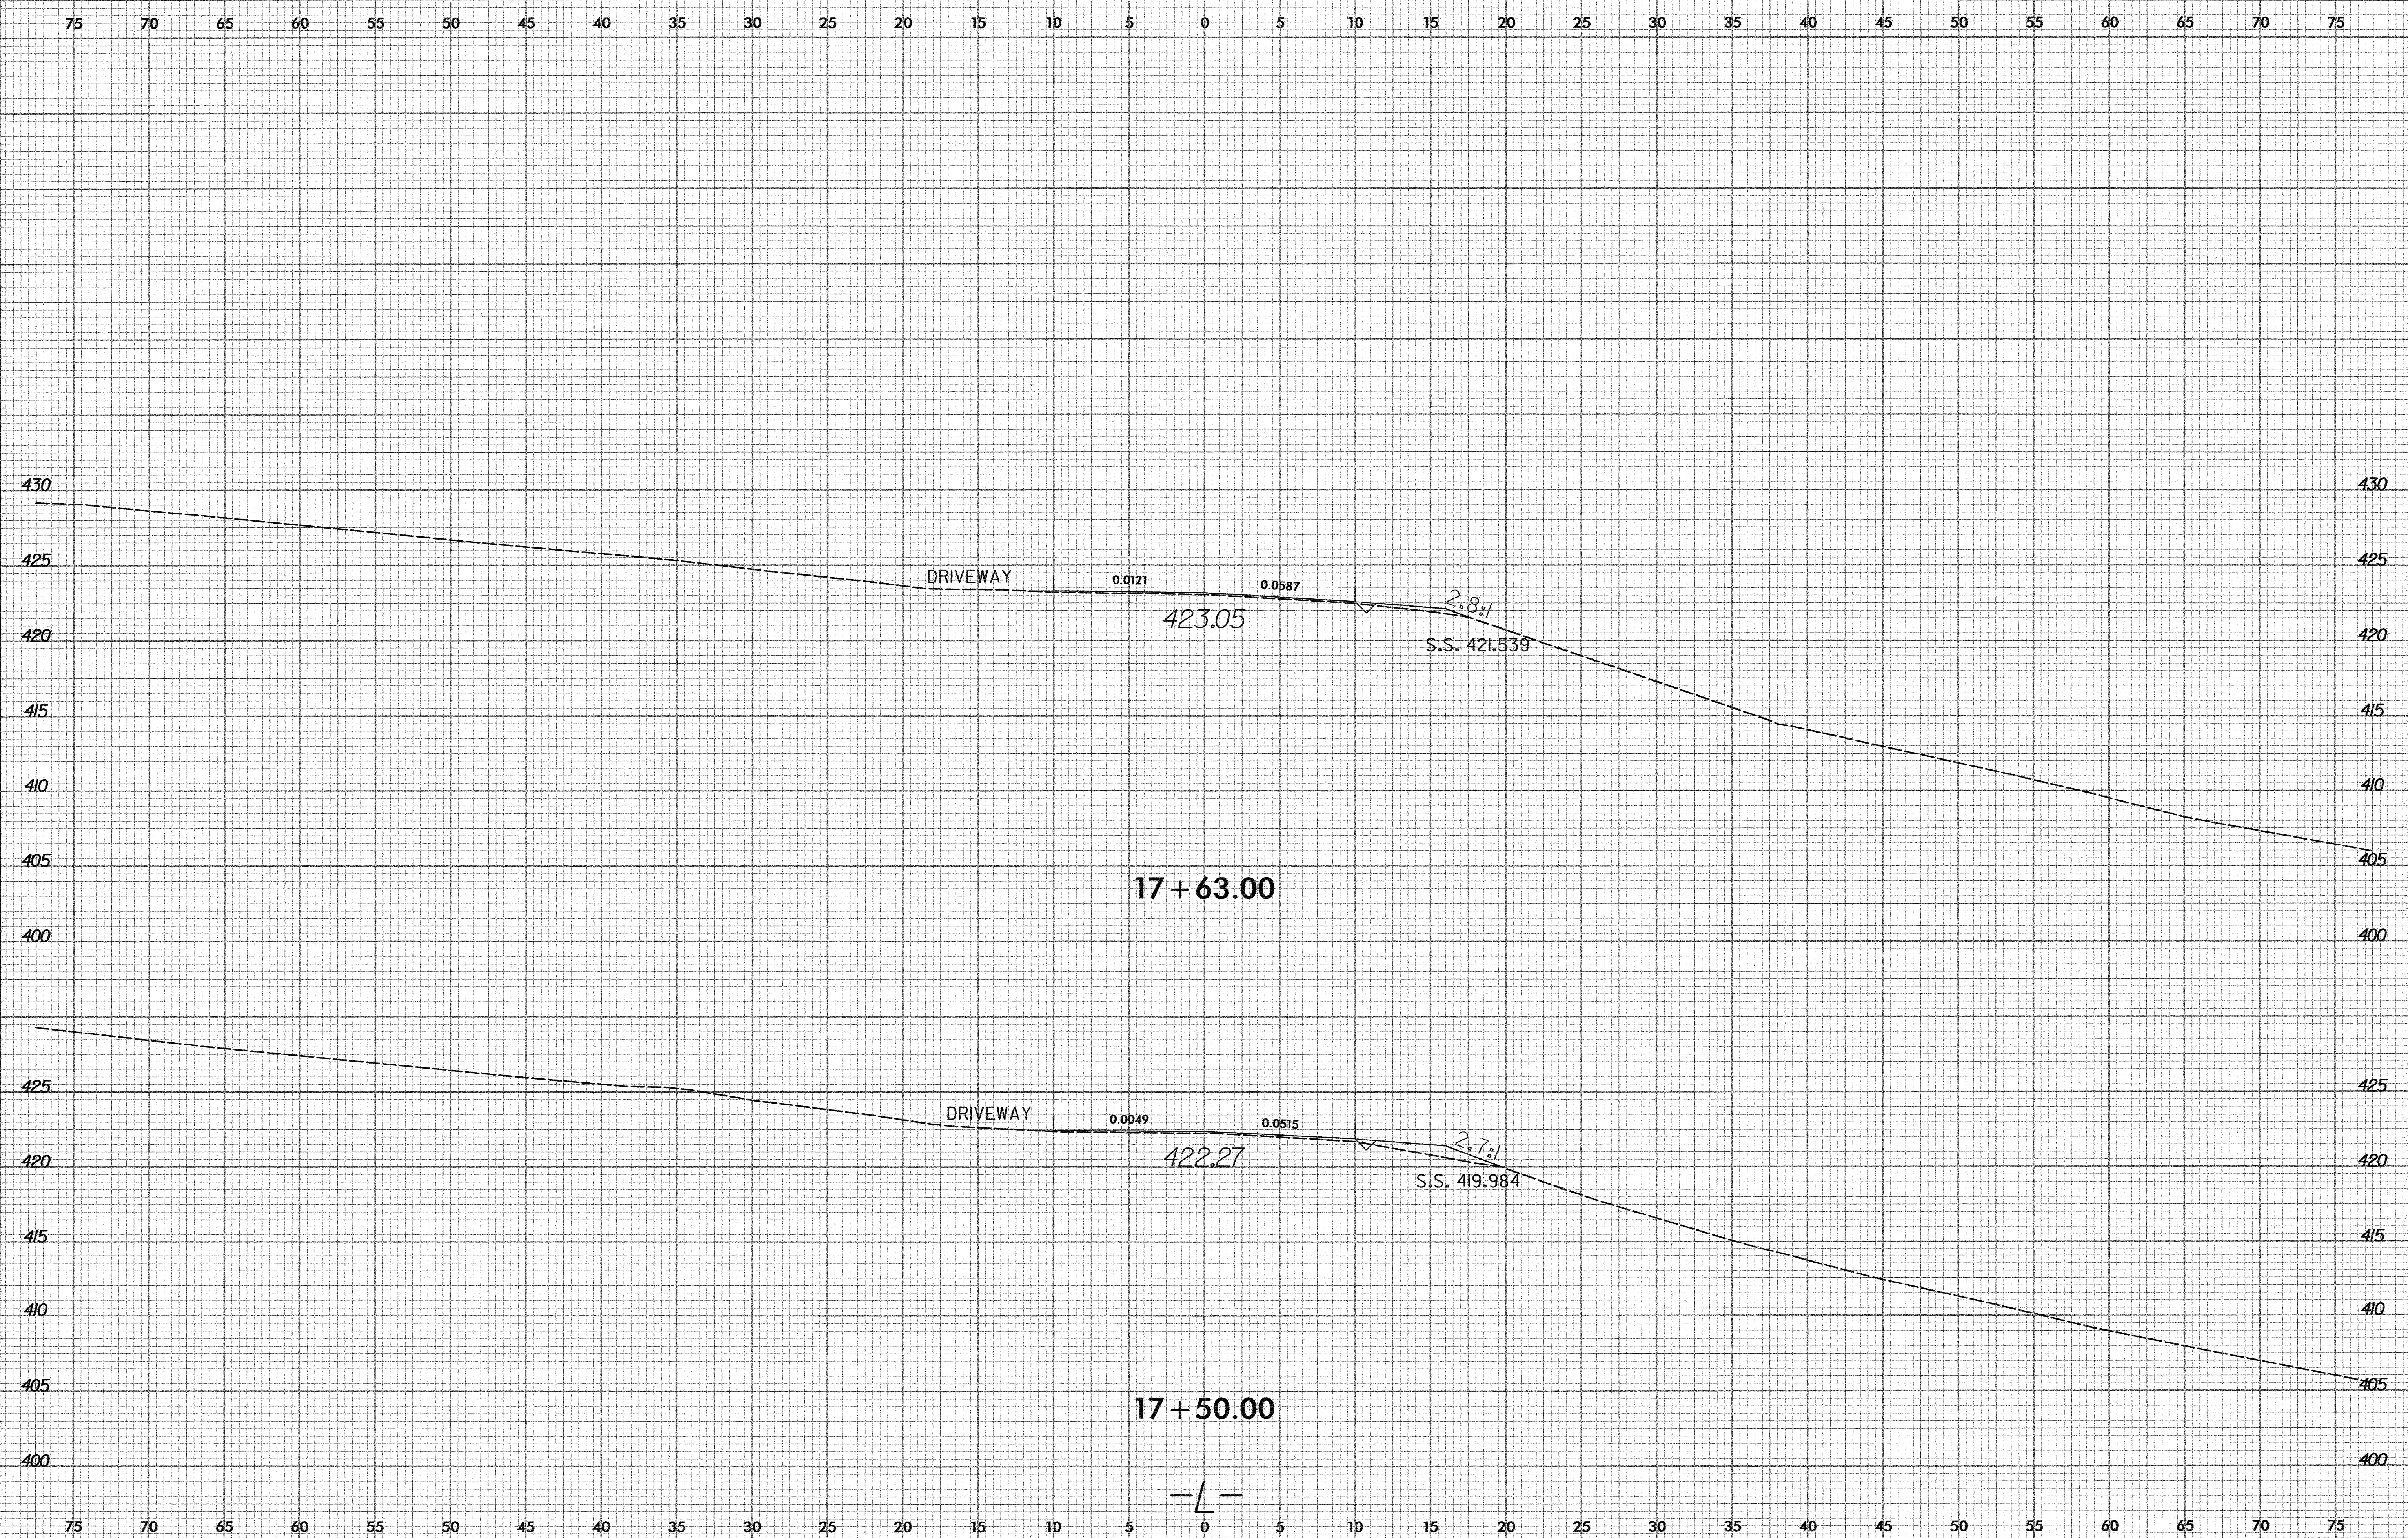

4/30/2008 B-4218-Roadway\Xse B4218-RDY_XPL.dgn

8/23/99

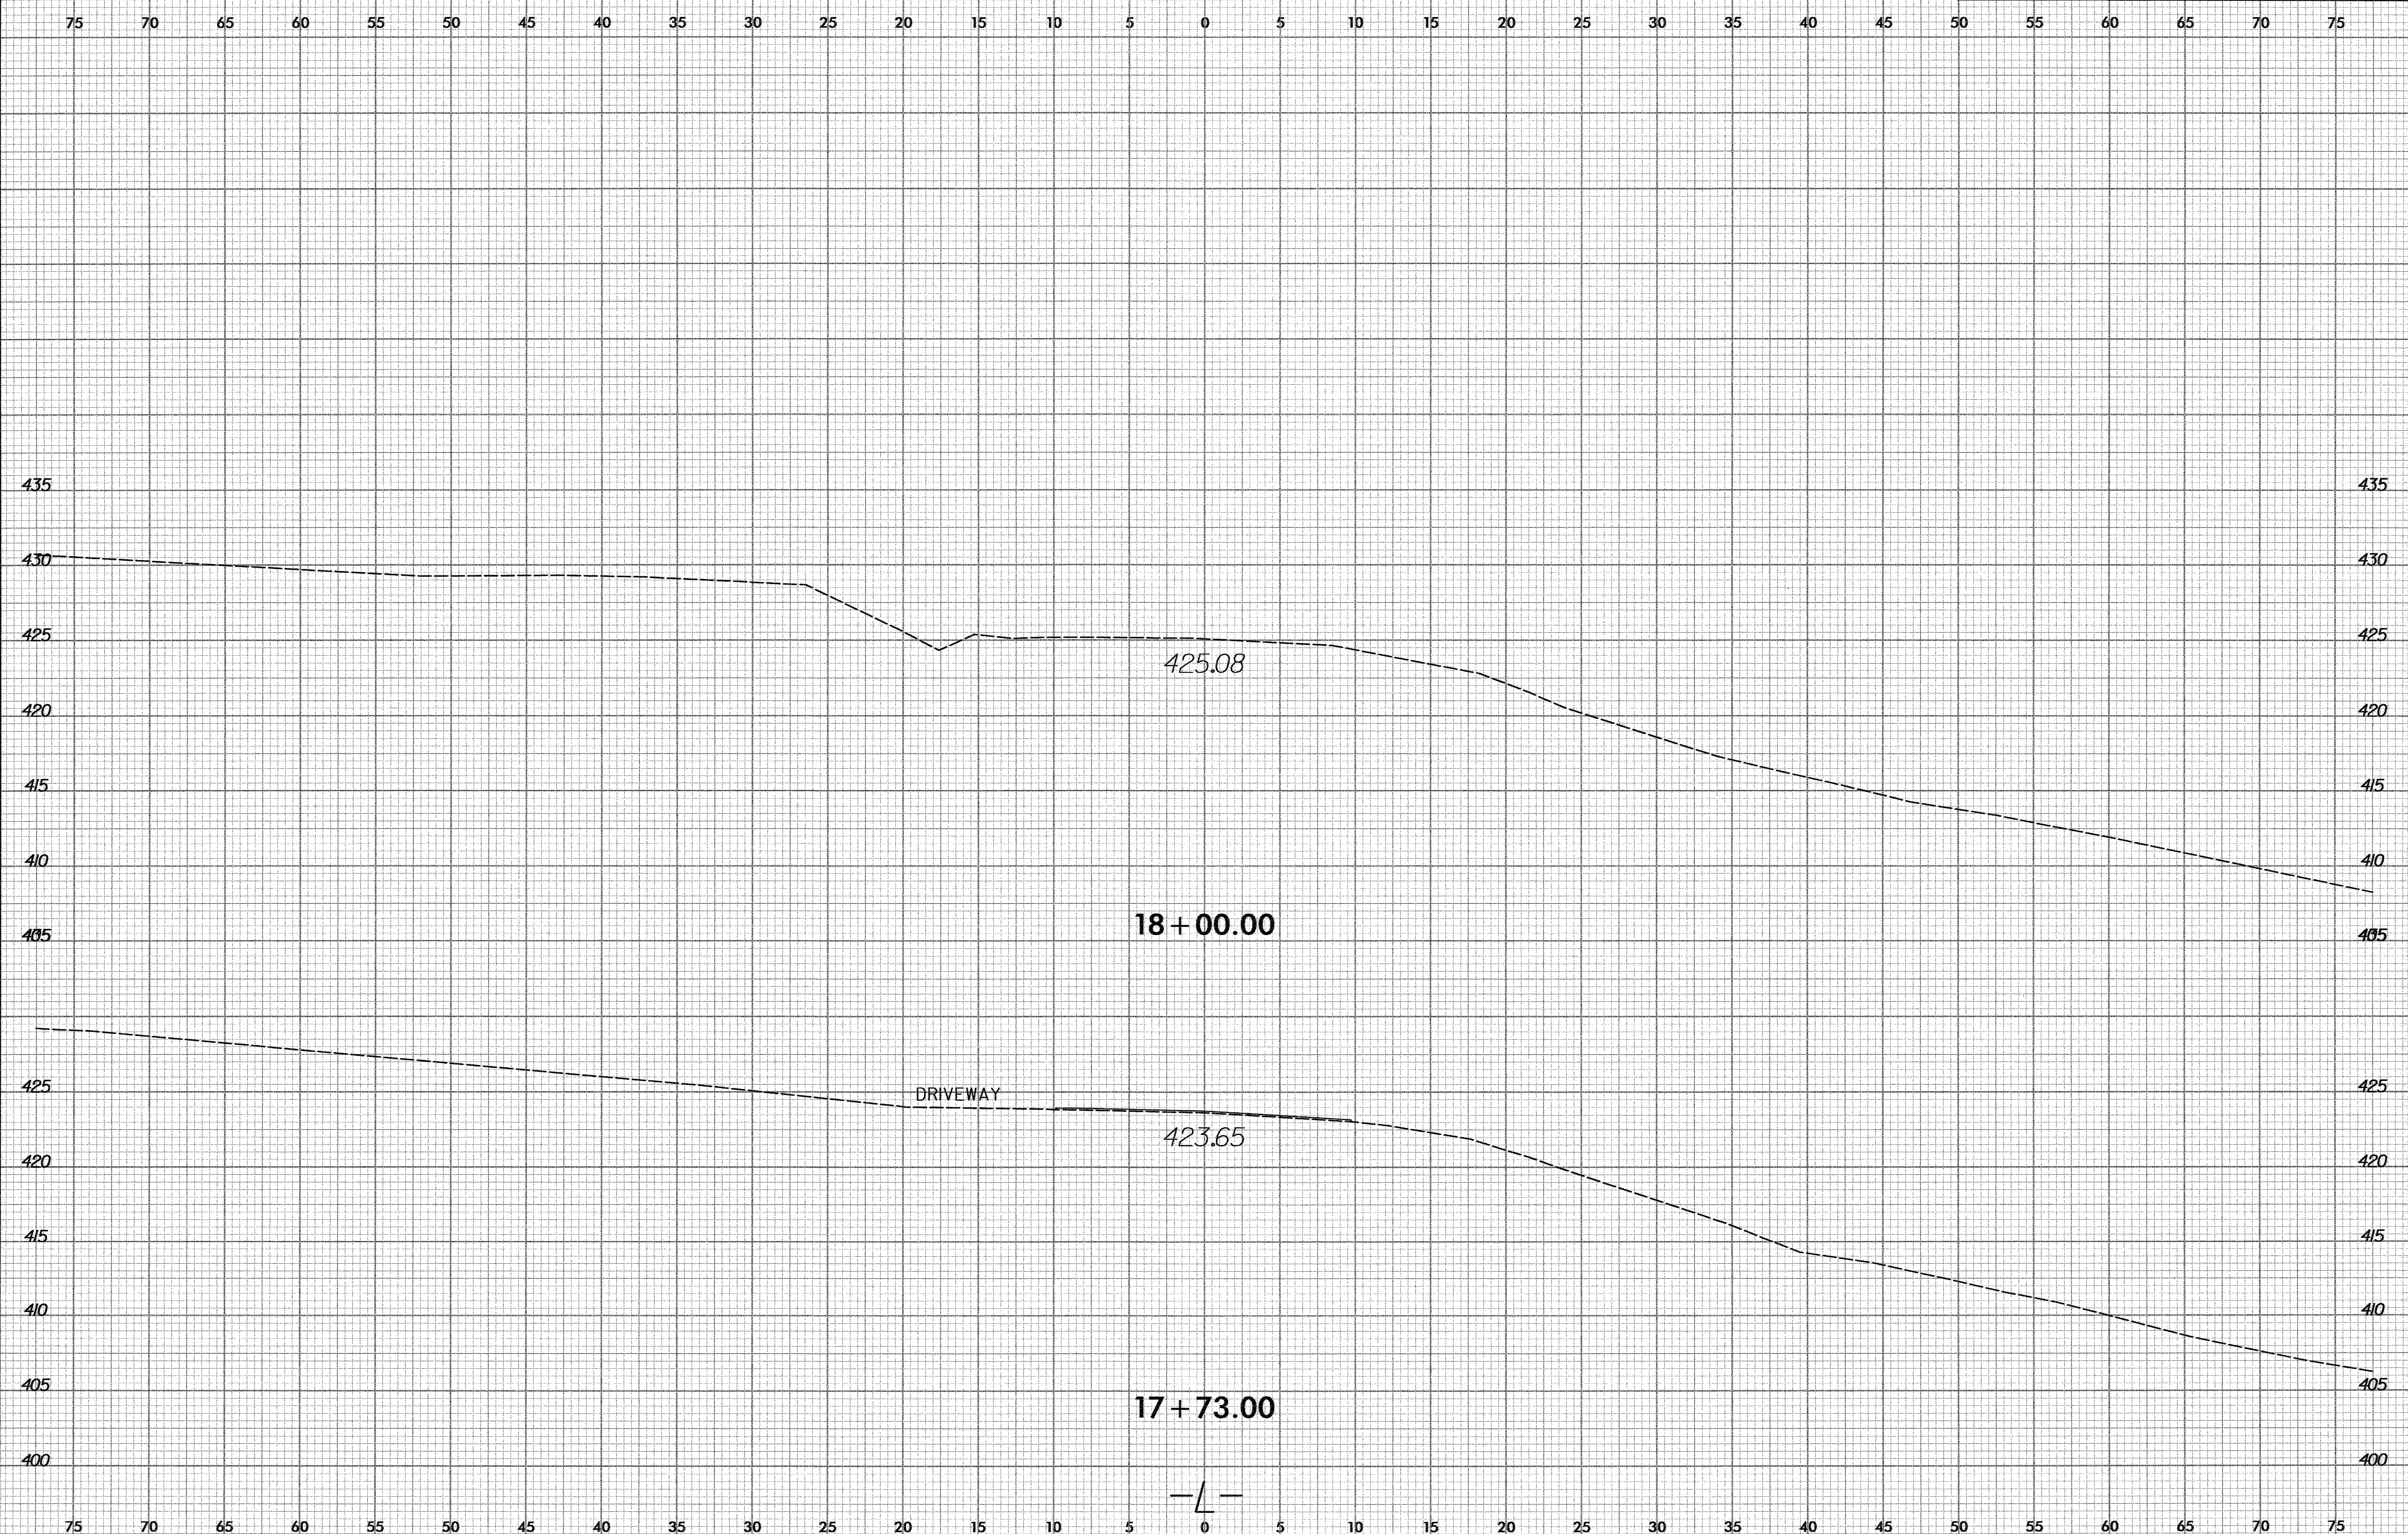

4/30/2008
Y:\SUBAREA\B-4218\Roadway\Xsec\B4218.RDY.XPL.dgn