


NOTES:

- 1) SEE ROADWAY STANDARD DRAWING NO. 1205.05, SHEET 1 OF 1 FOR SPACING OF PAVEMENT MARKING SYMBOLS.
- 2) SEE TCP-3 FOR FINAL PAVEMENT MARKING SCHEDULE.

APPROVED: *[Signature]* DATE: 3/19/06

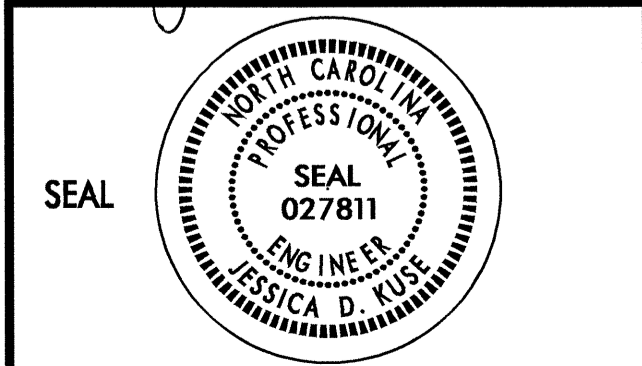

FINAL PAVEMENT MARKING

SCALE: NONE
 DATE: 04/06
 DWG. BY: RMG
 DESIGN BY: RMG
 REVIEWED BY: JDK



REVISIONS	

CADD FILE