







8/23/99

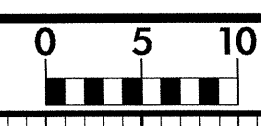


PROJ. REFERENCE NO.	SHEET NO.
B-4280	X-1

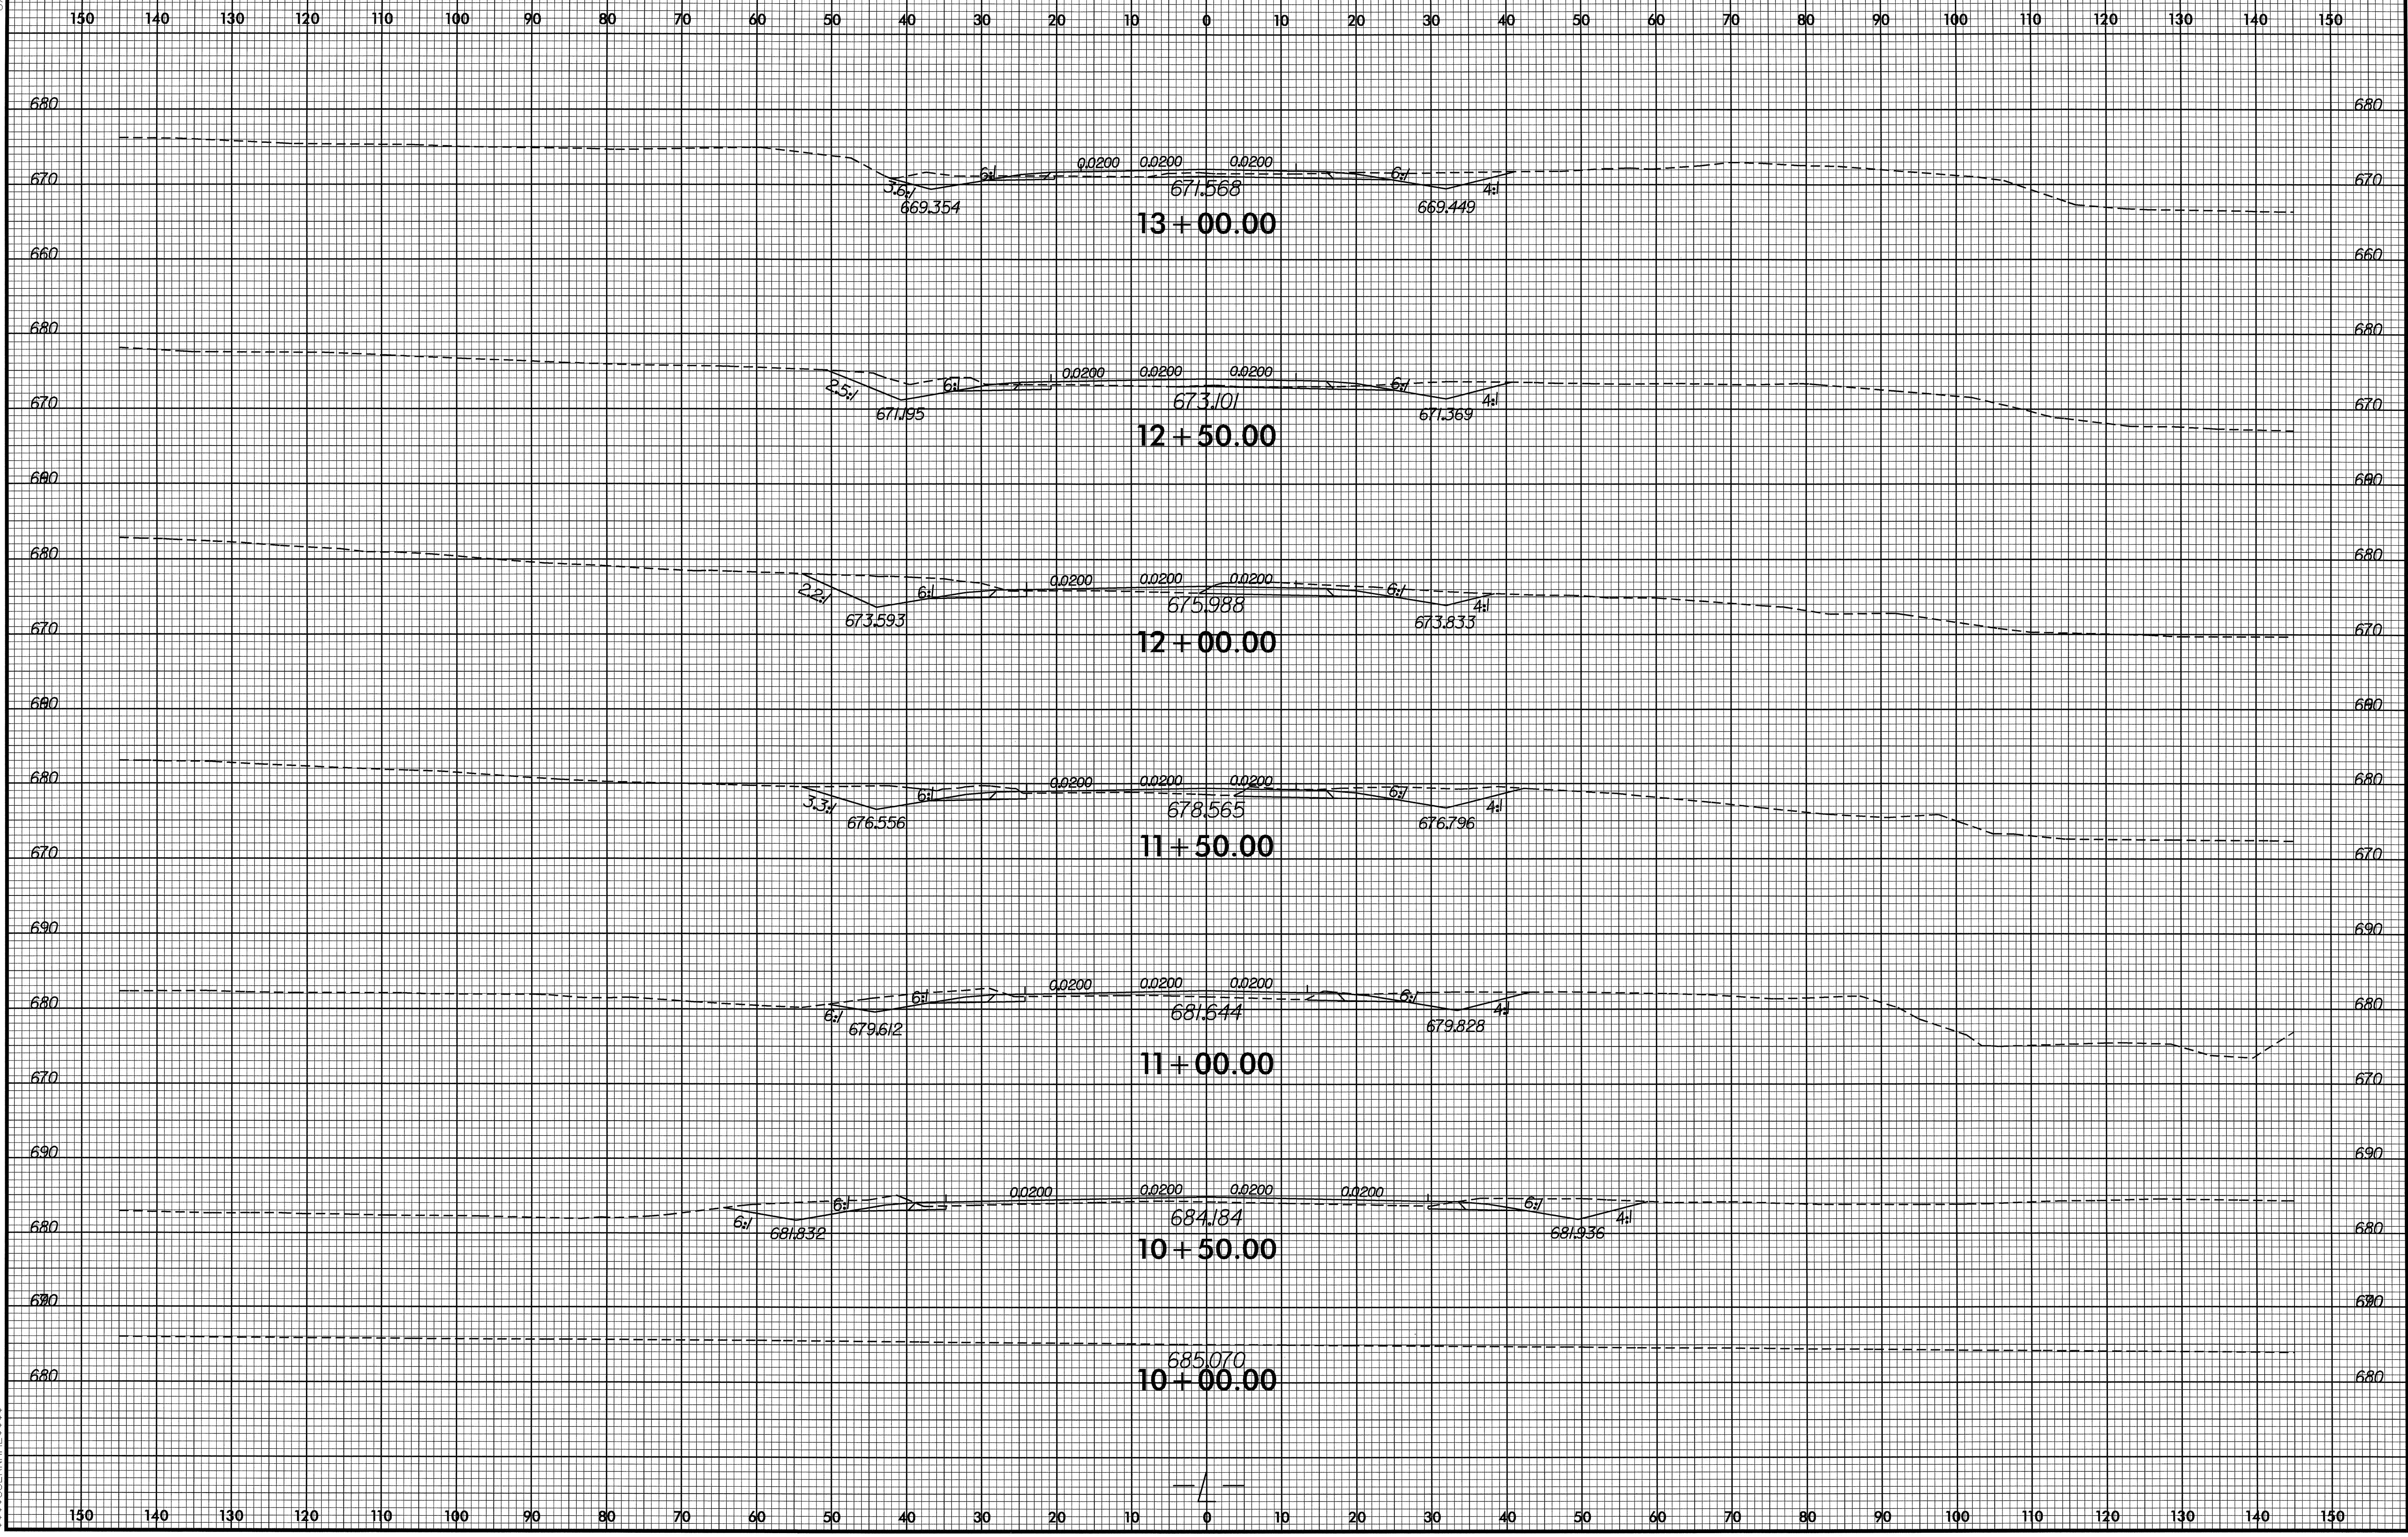

27-MAR-2008 14:25:42 B:\Projects\4280\_rdy\_xpl.dgn  
 \$\$\$SYSTRANS\$\$\$


— 1 —



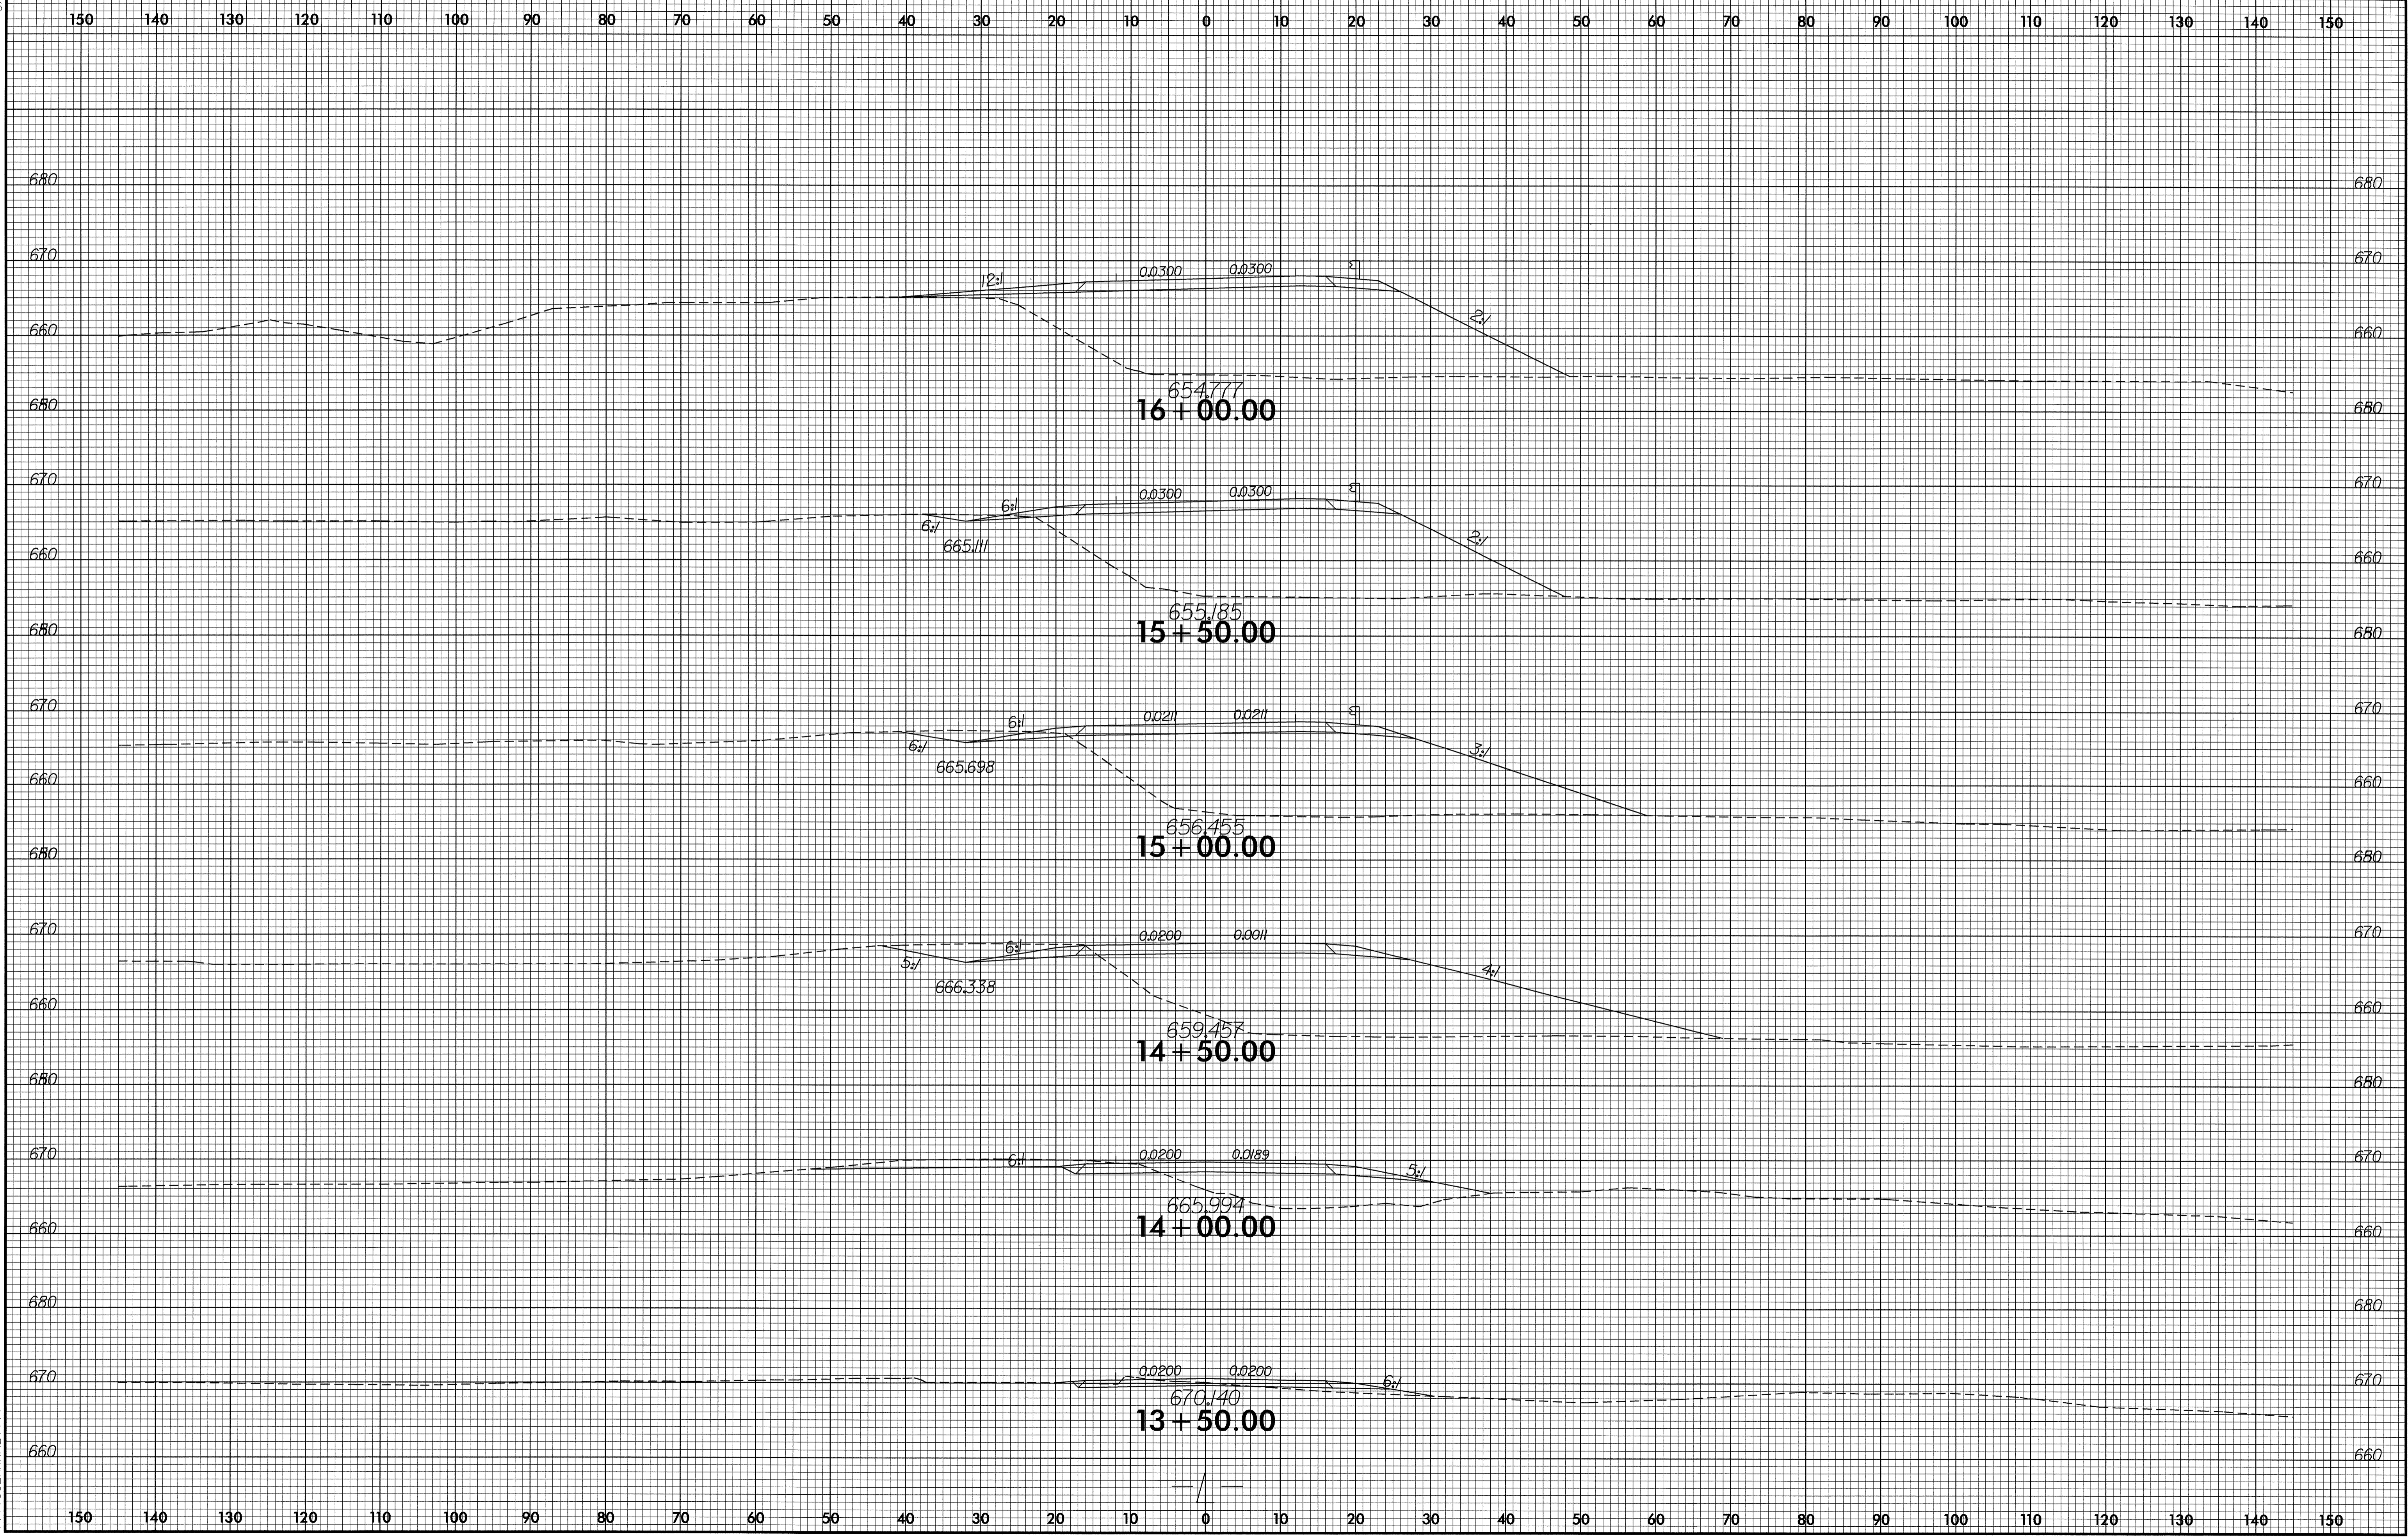




8/23/99

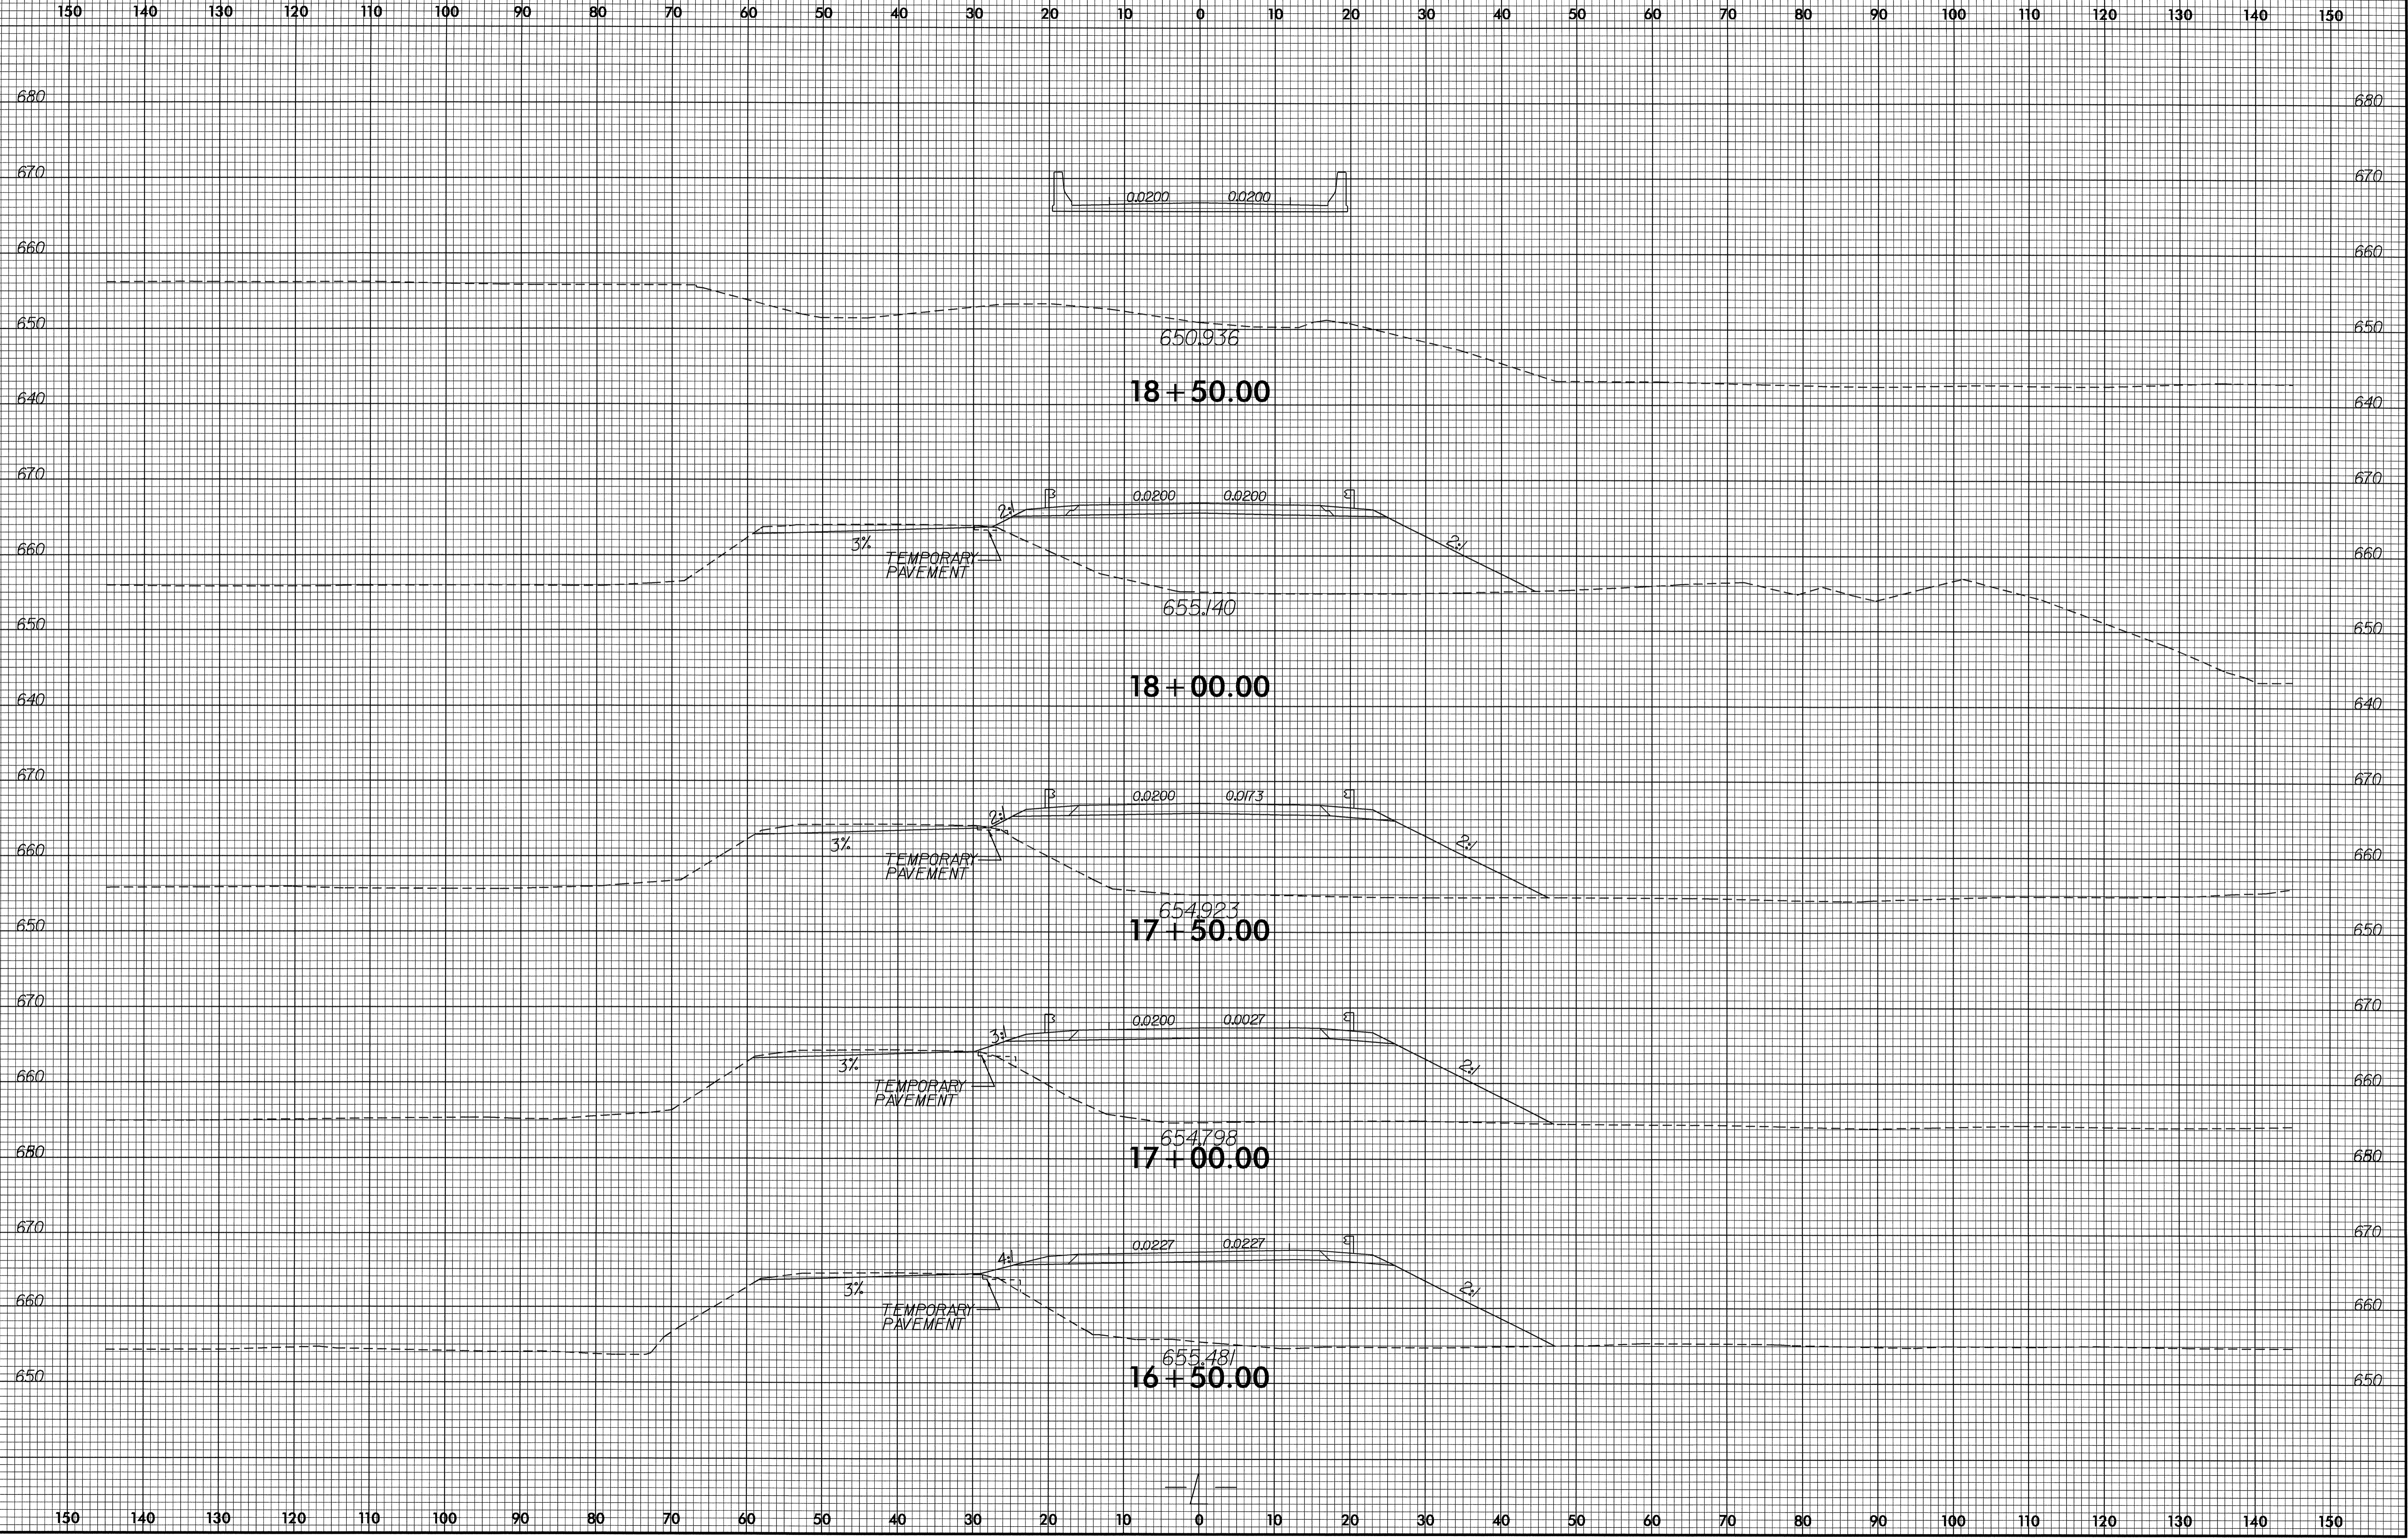


06-MAR-2007 11:34  
R:\Road\06\Xec\164280\_rdy\_xpl.dgn  
\$\$\$\$\$USERNAME\$\$\$\$\$



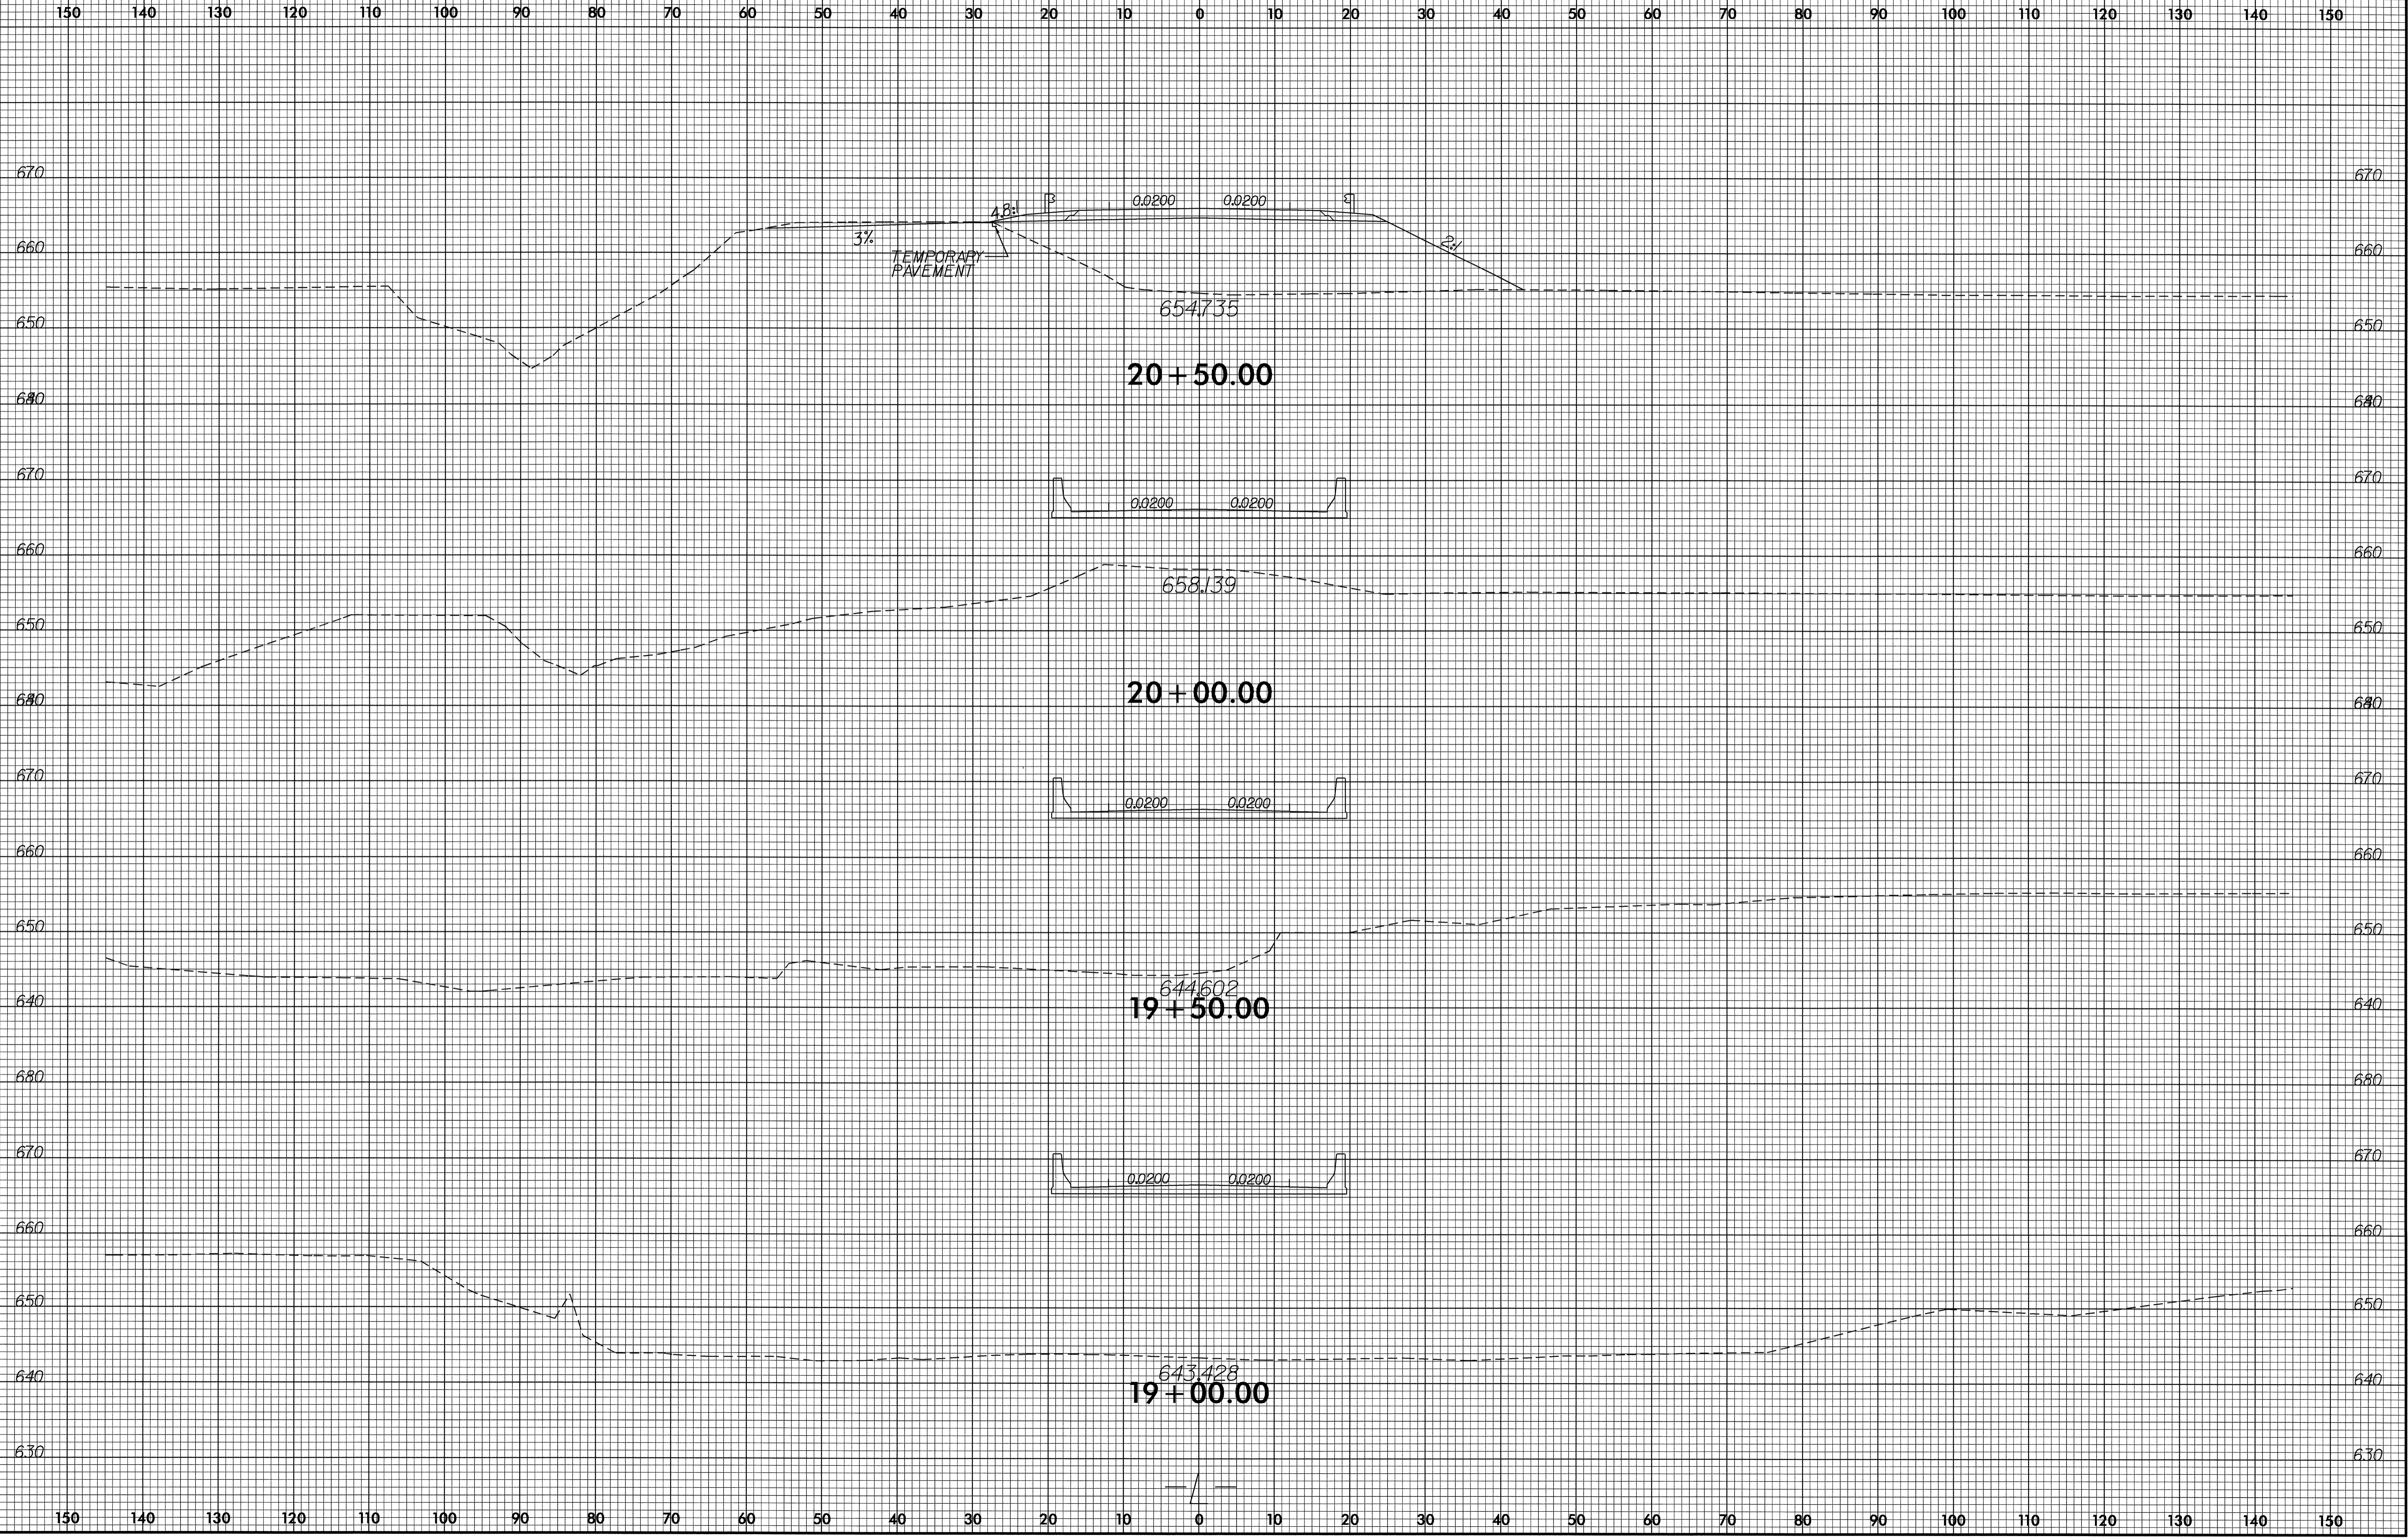




8/23/99

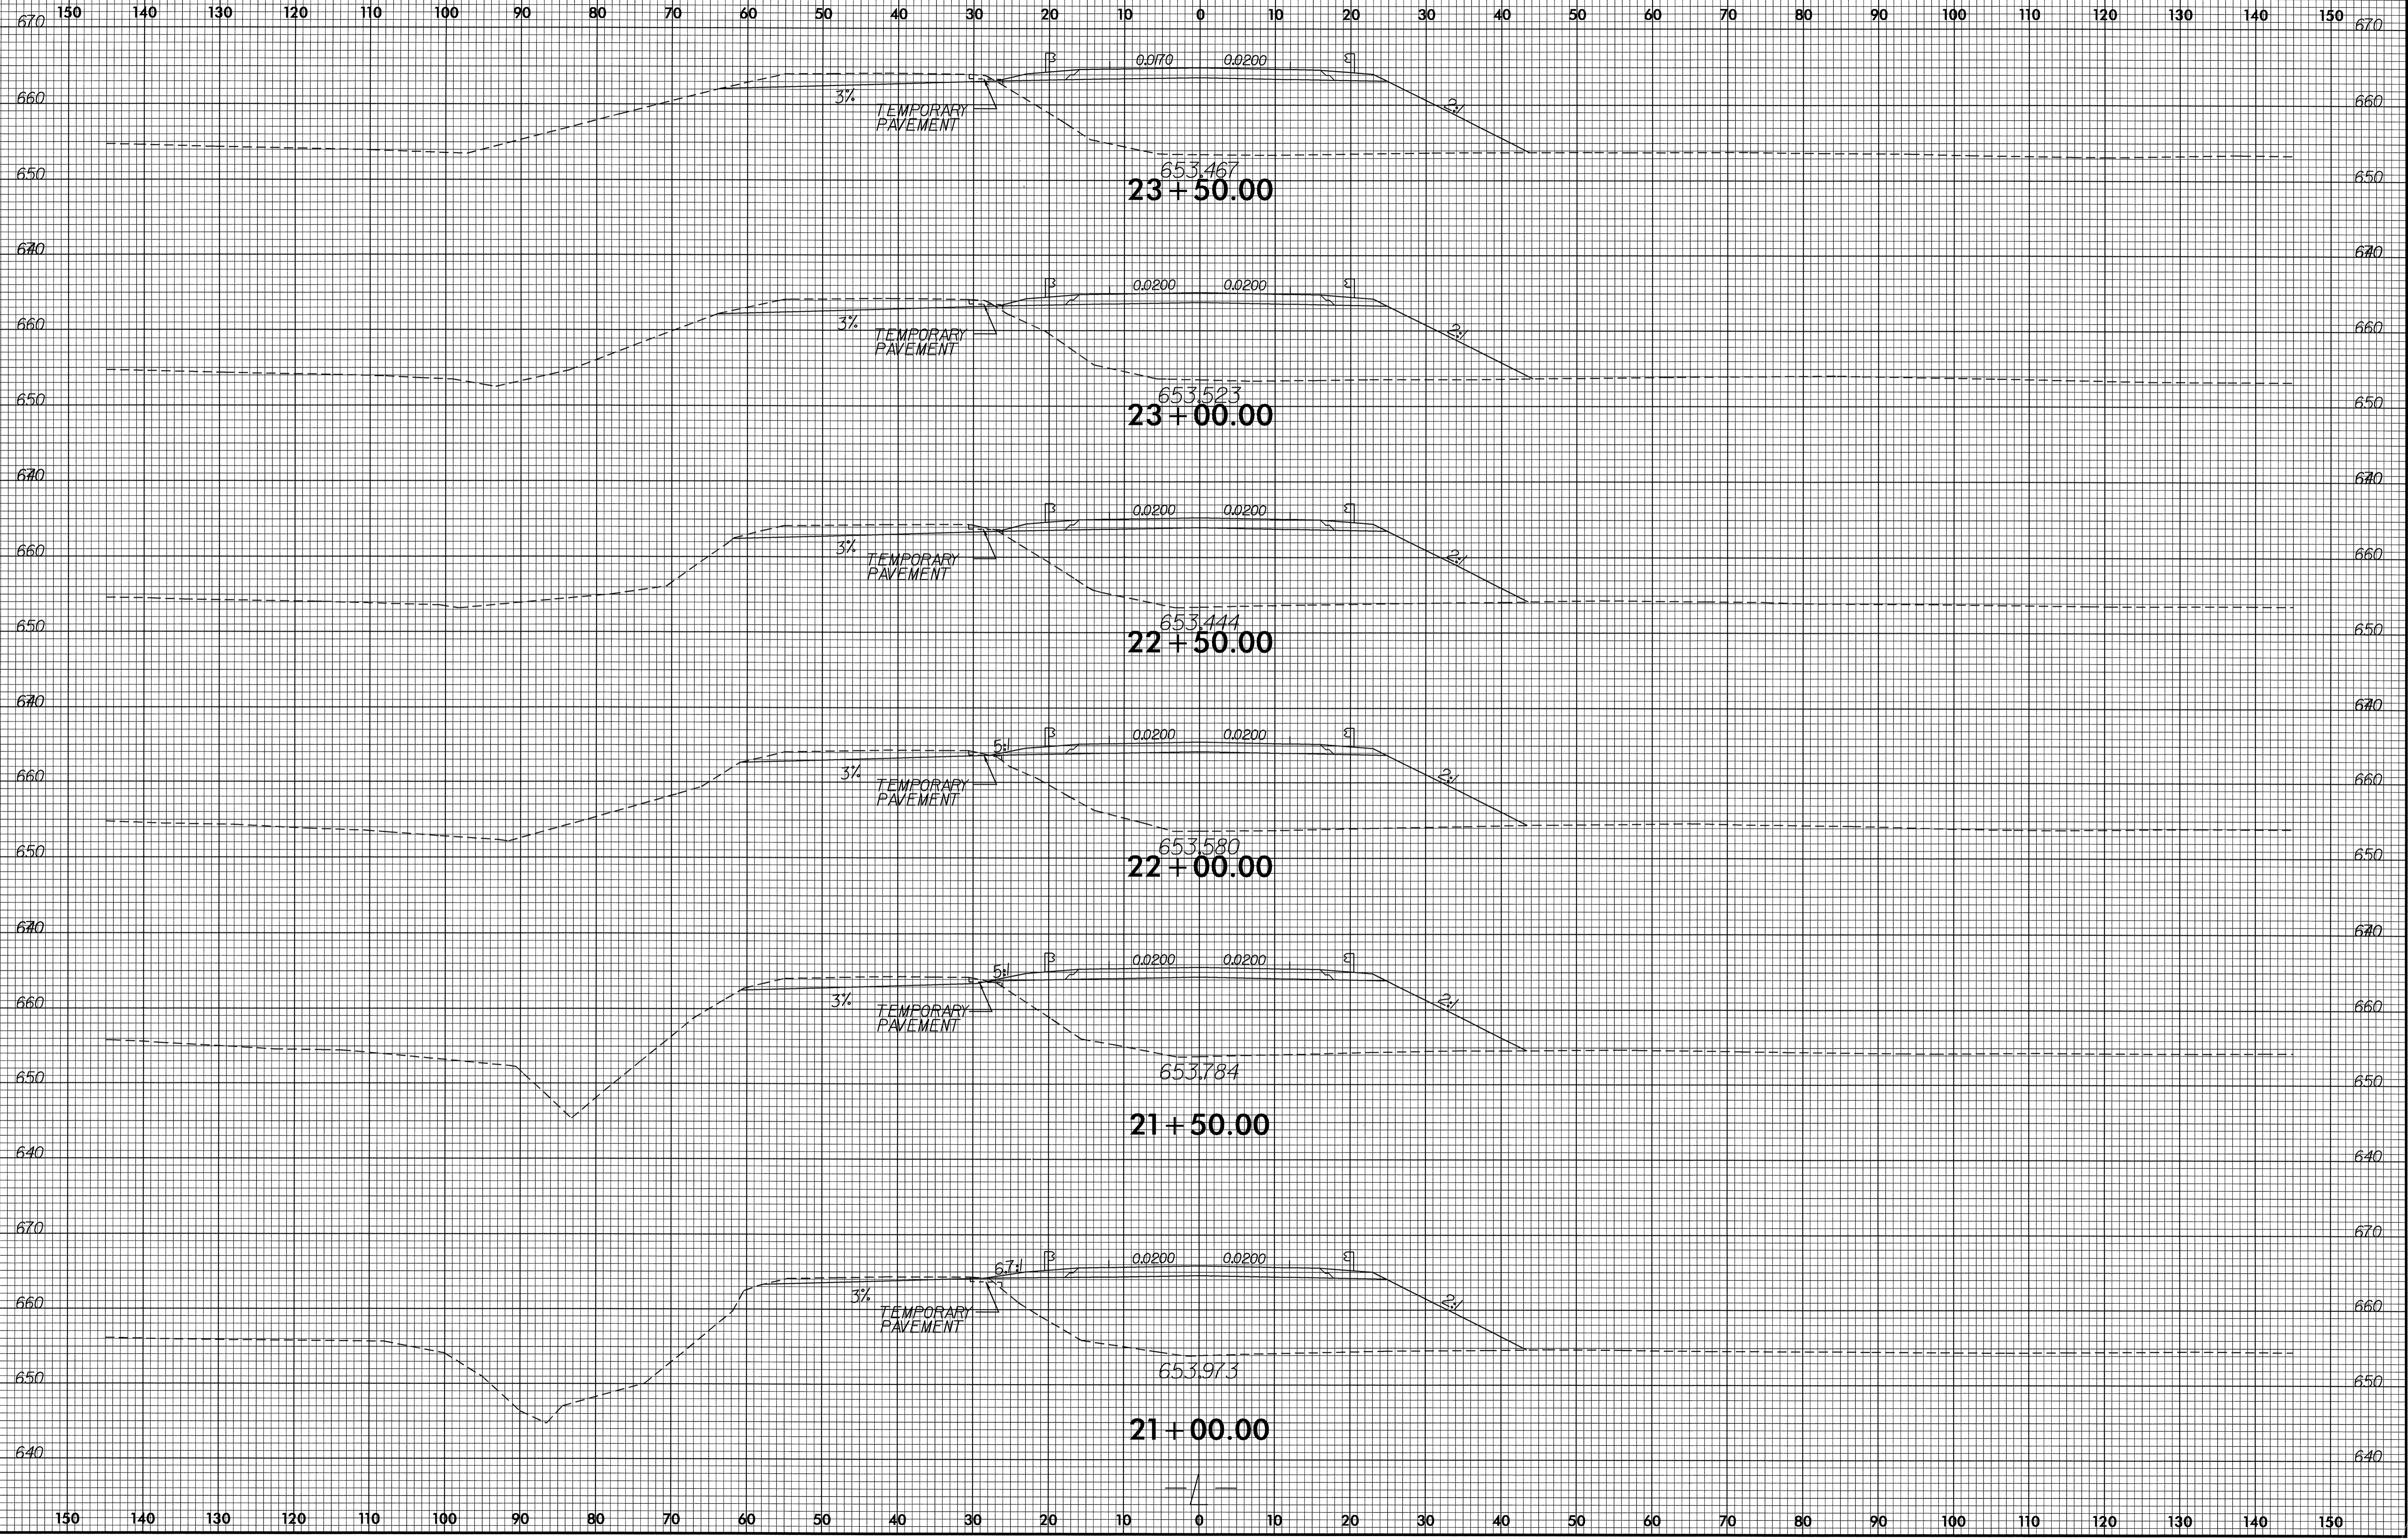


06-MAR-2007 11:34  
 P:\Roadwork\Xcel\4280.rdy-tp1.dgn  
 \$\$\$USERNAME\$\$\$



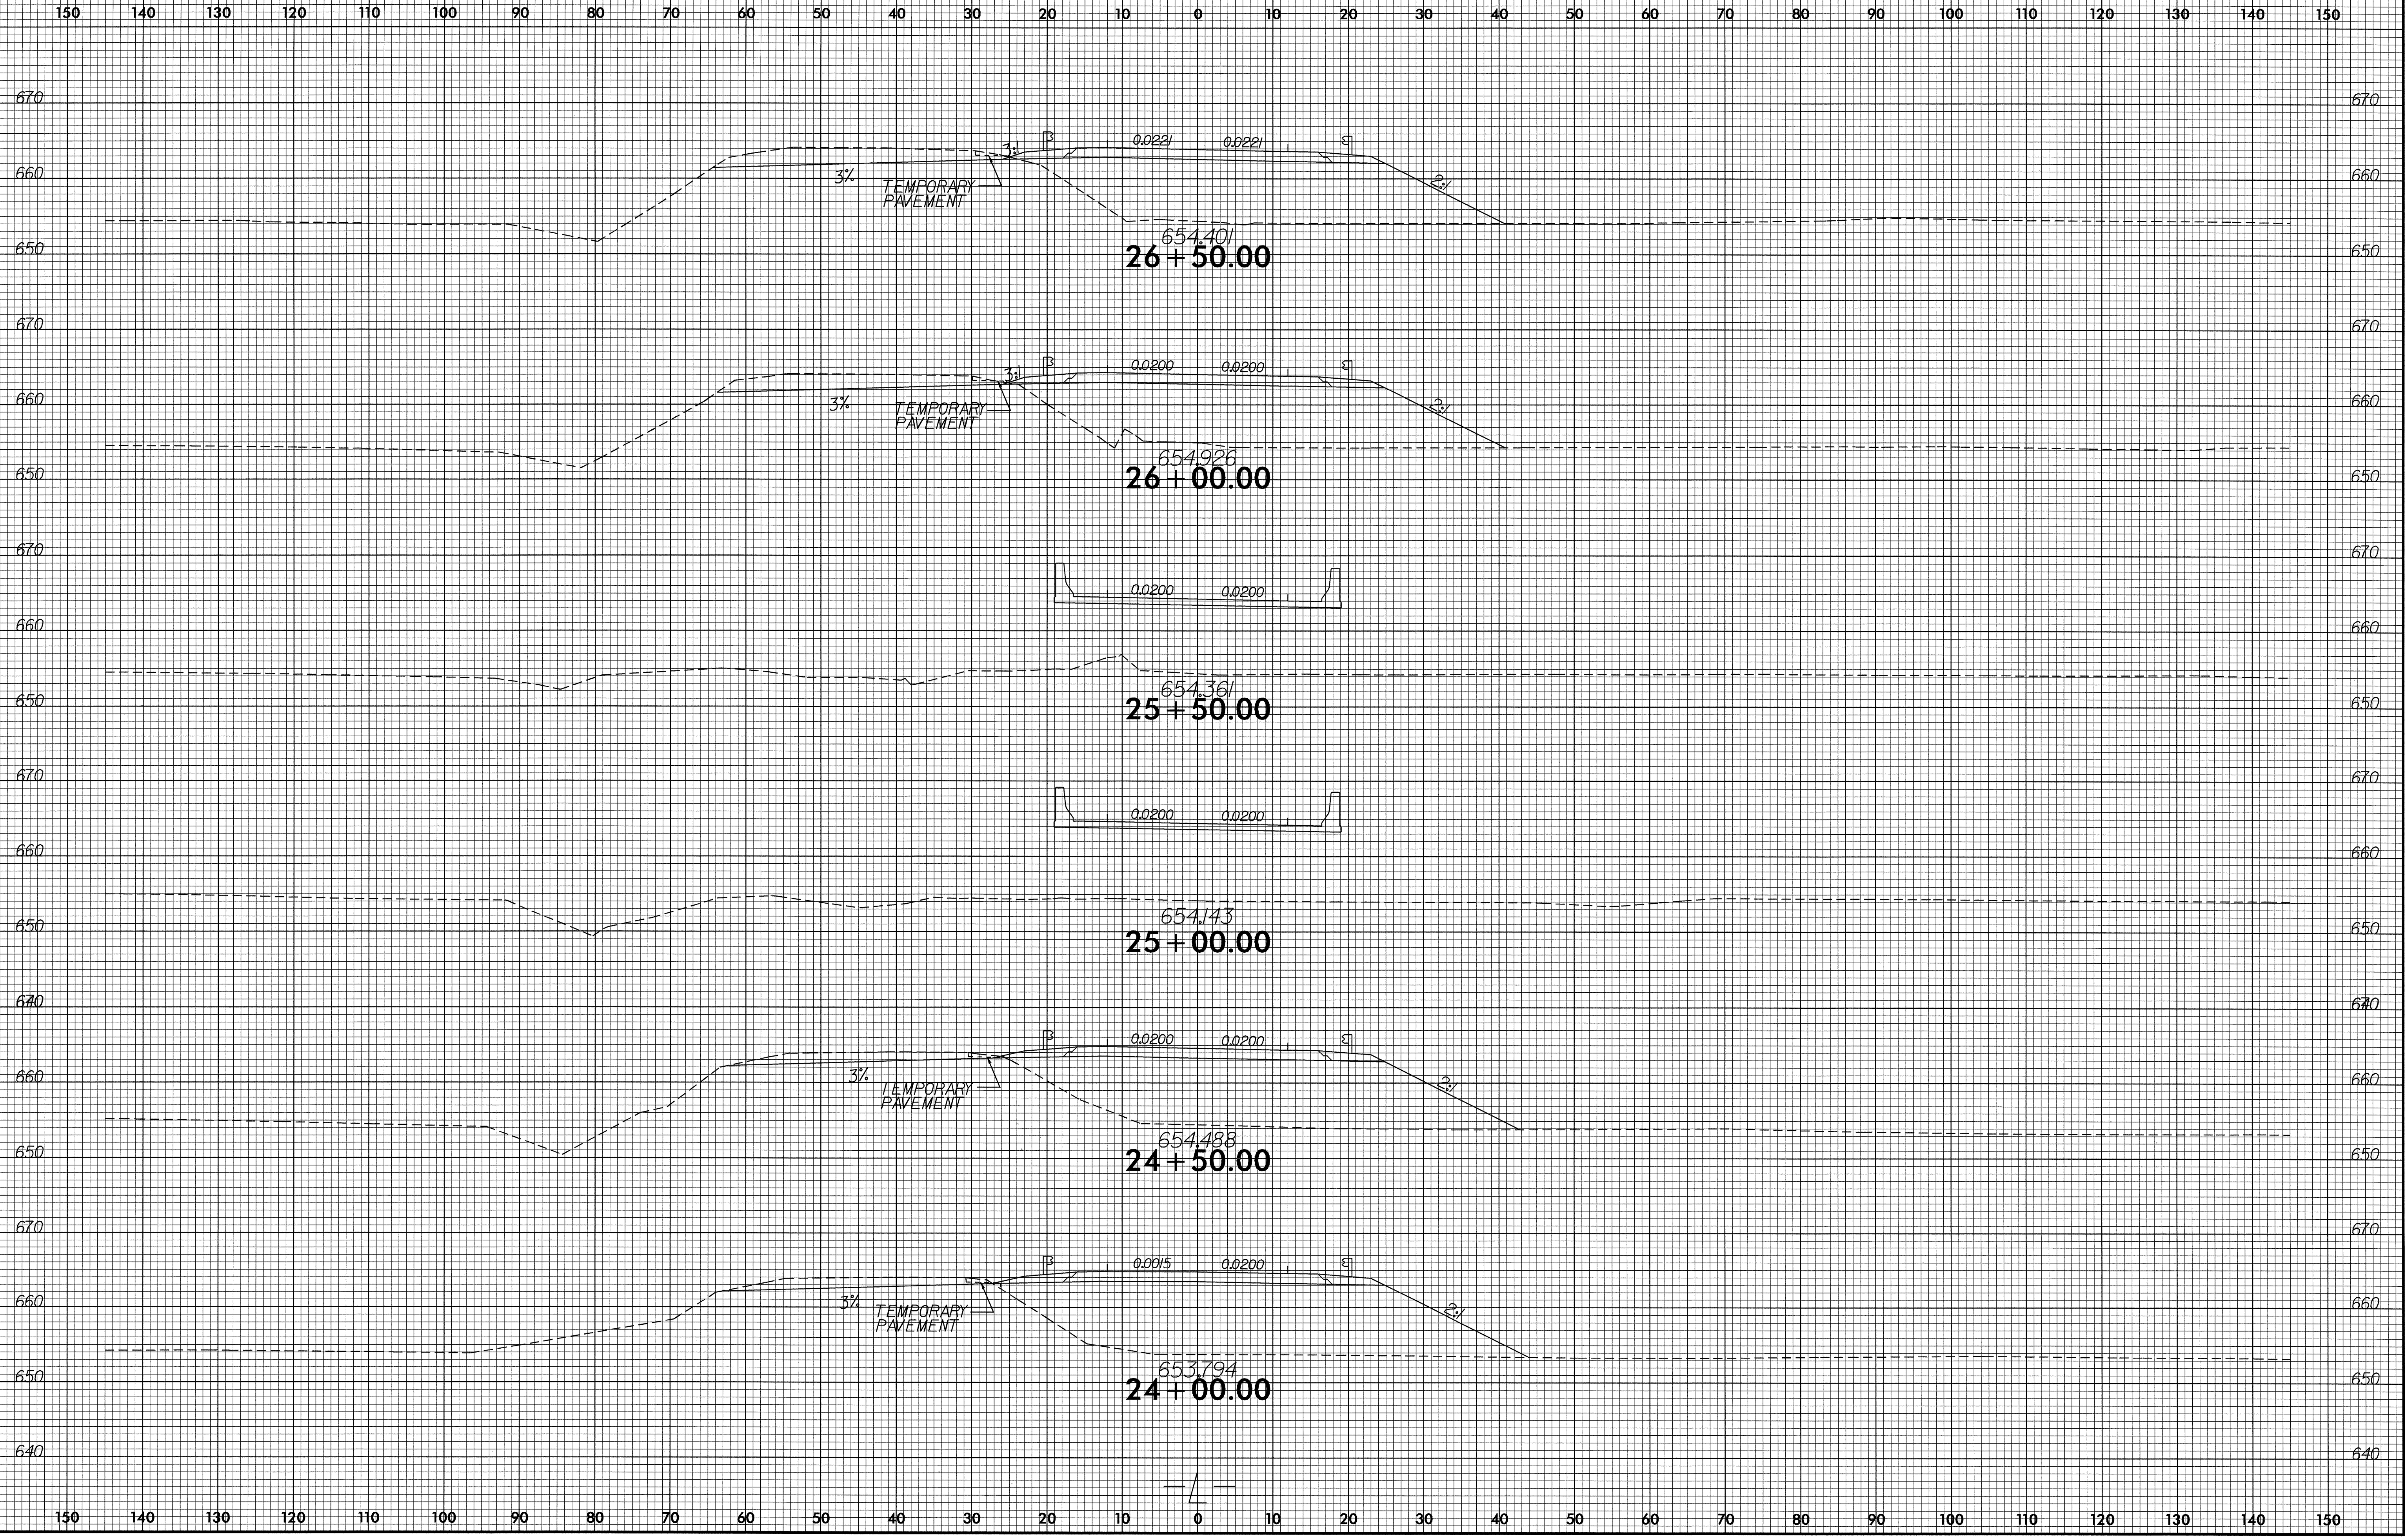




8/23/99

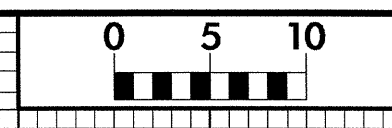



PROJ. REFERENCE NO.	SHEET NO.
B-4280	X-7

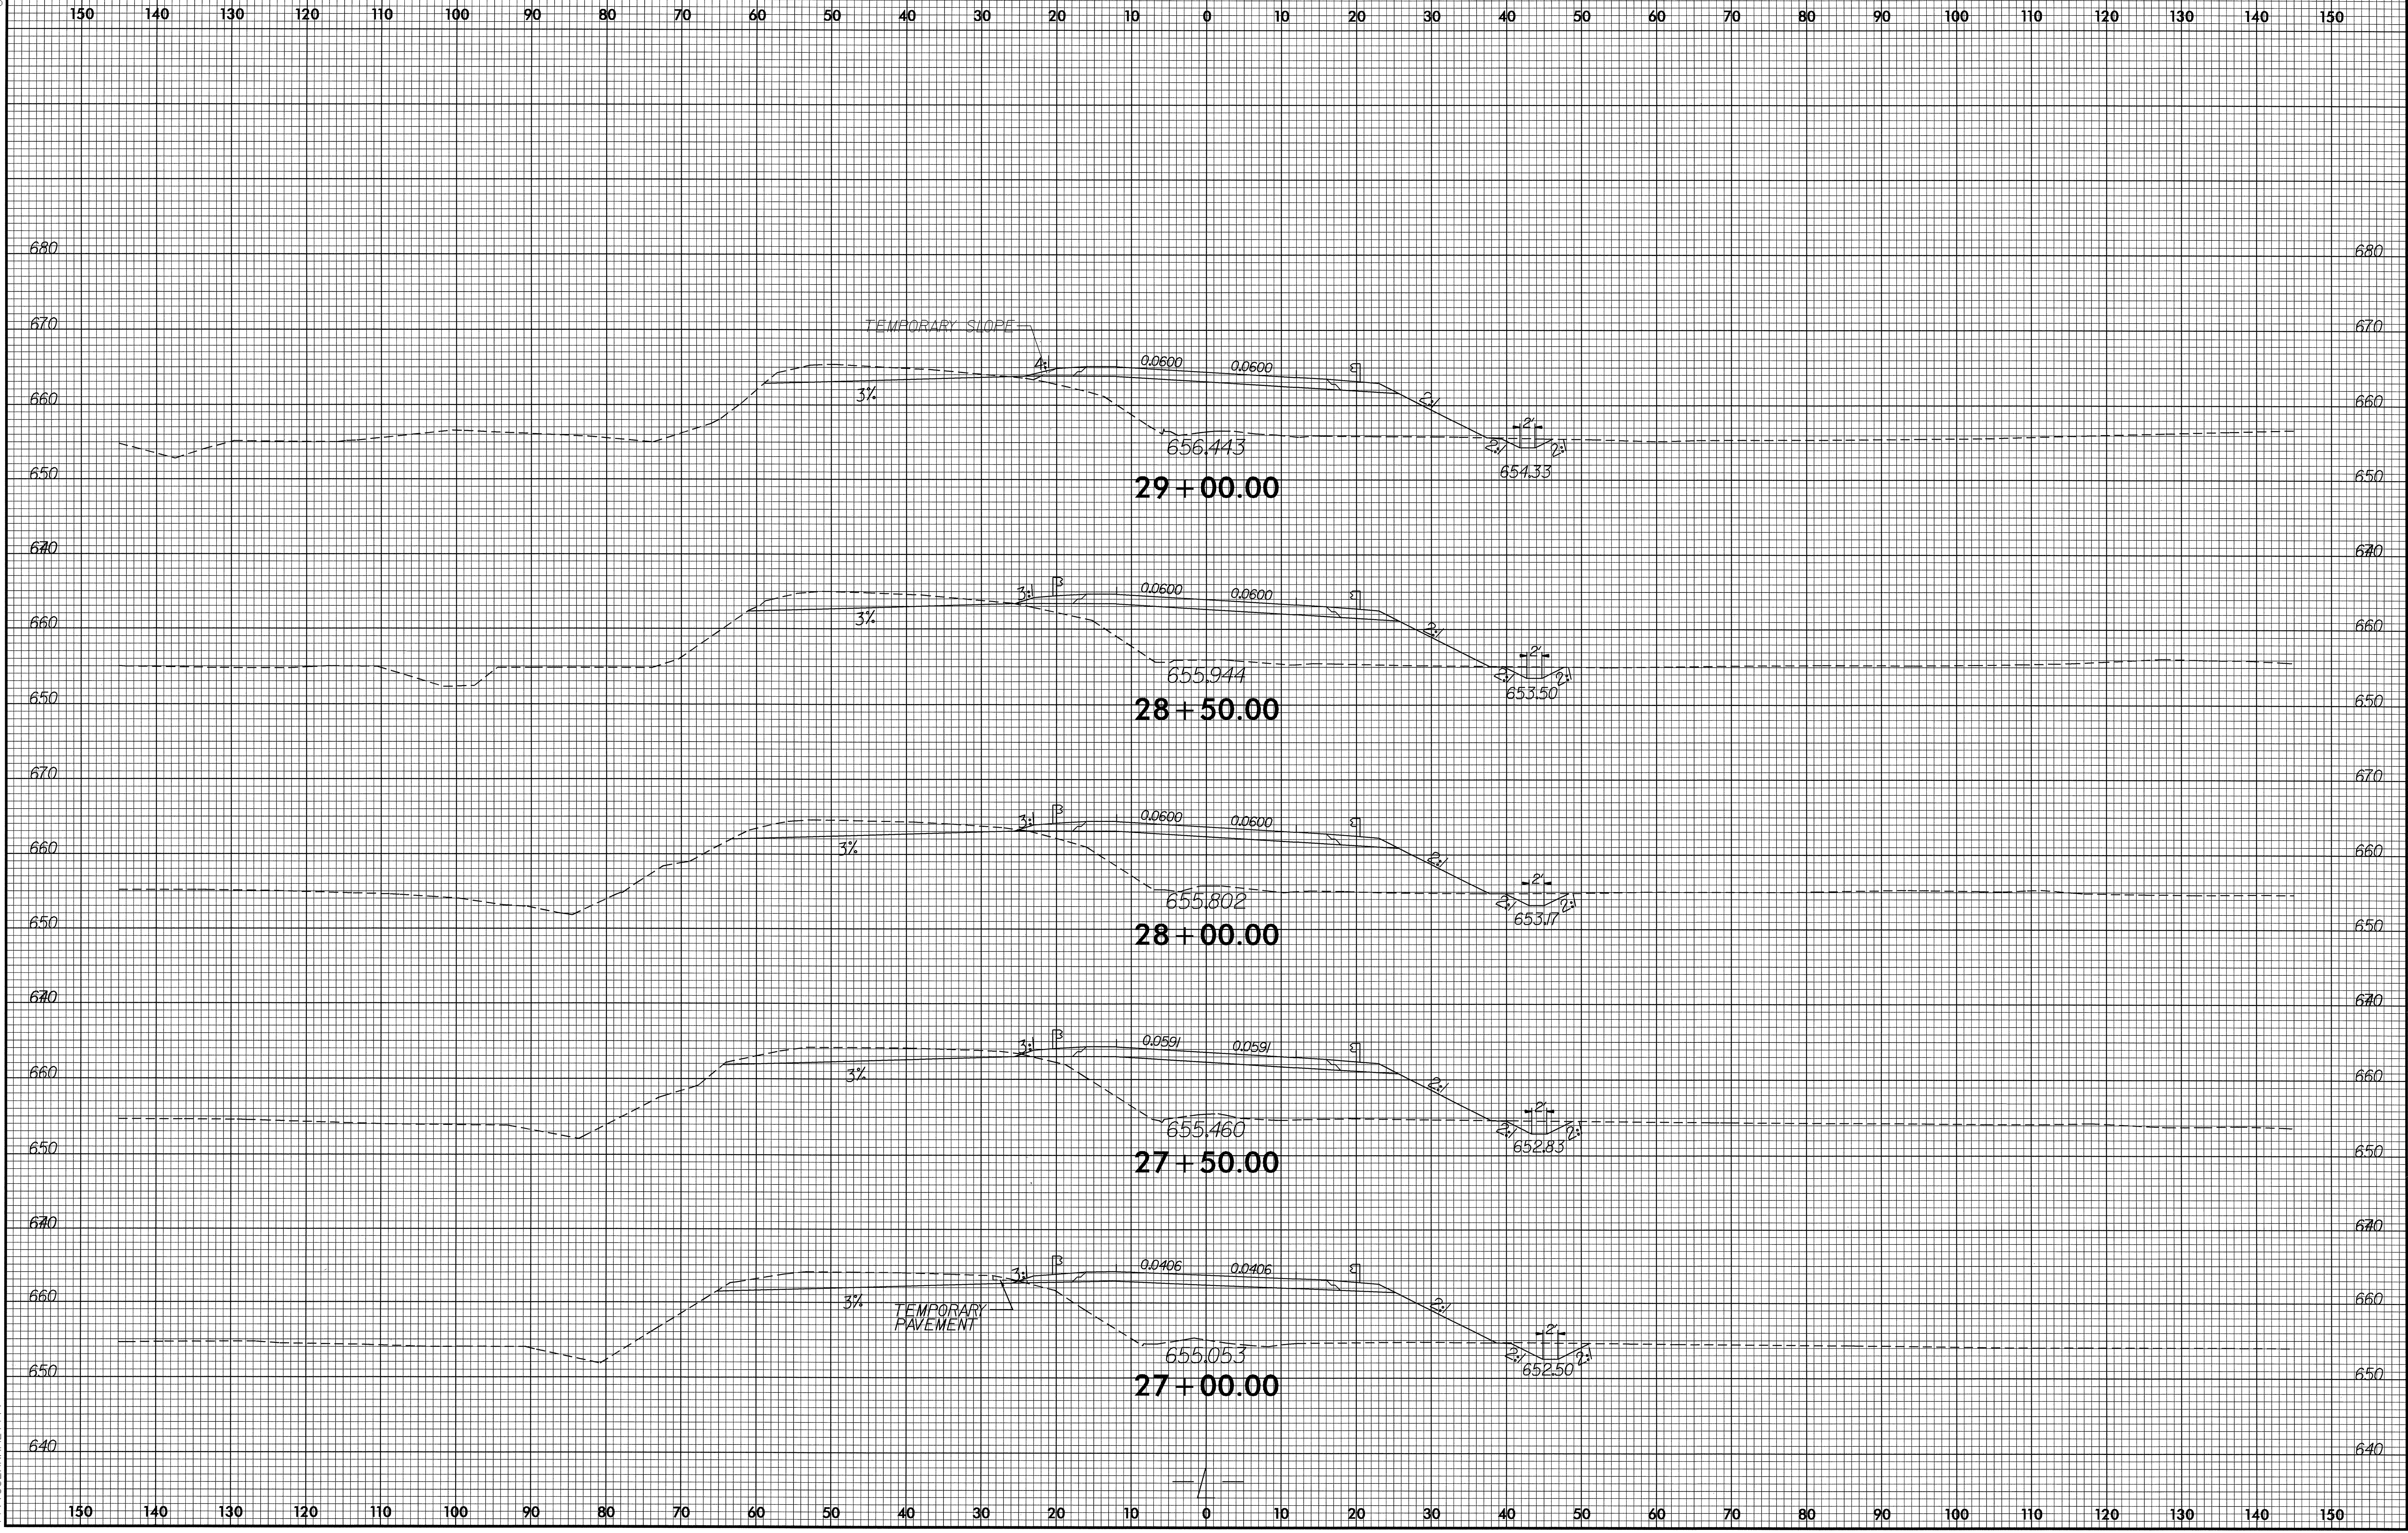

05-MAR-2007 11:34  
R:\Projects\4280\Drawings\4280-X-7.dwg  
\$\$\$\$\$



8/23/99

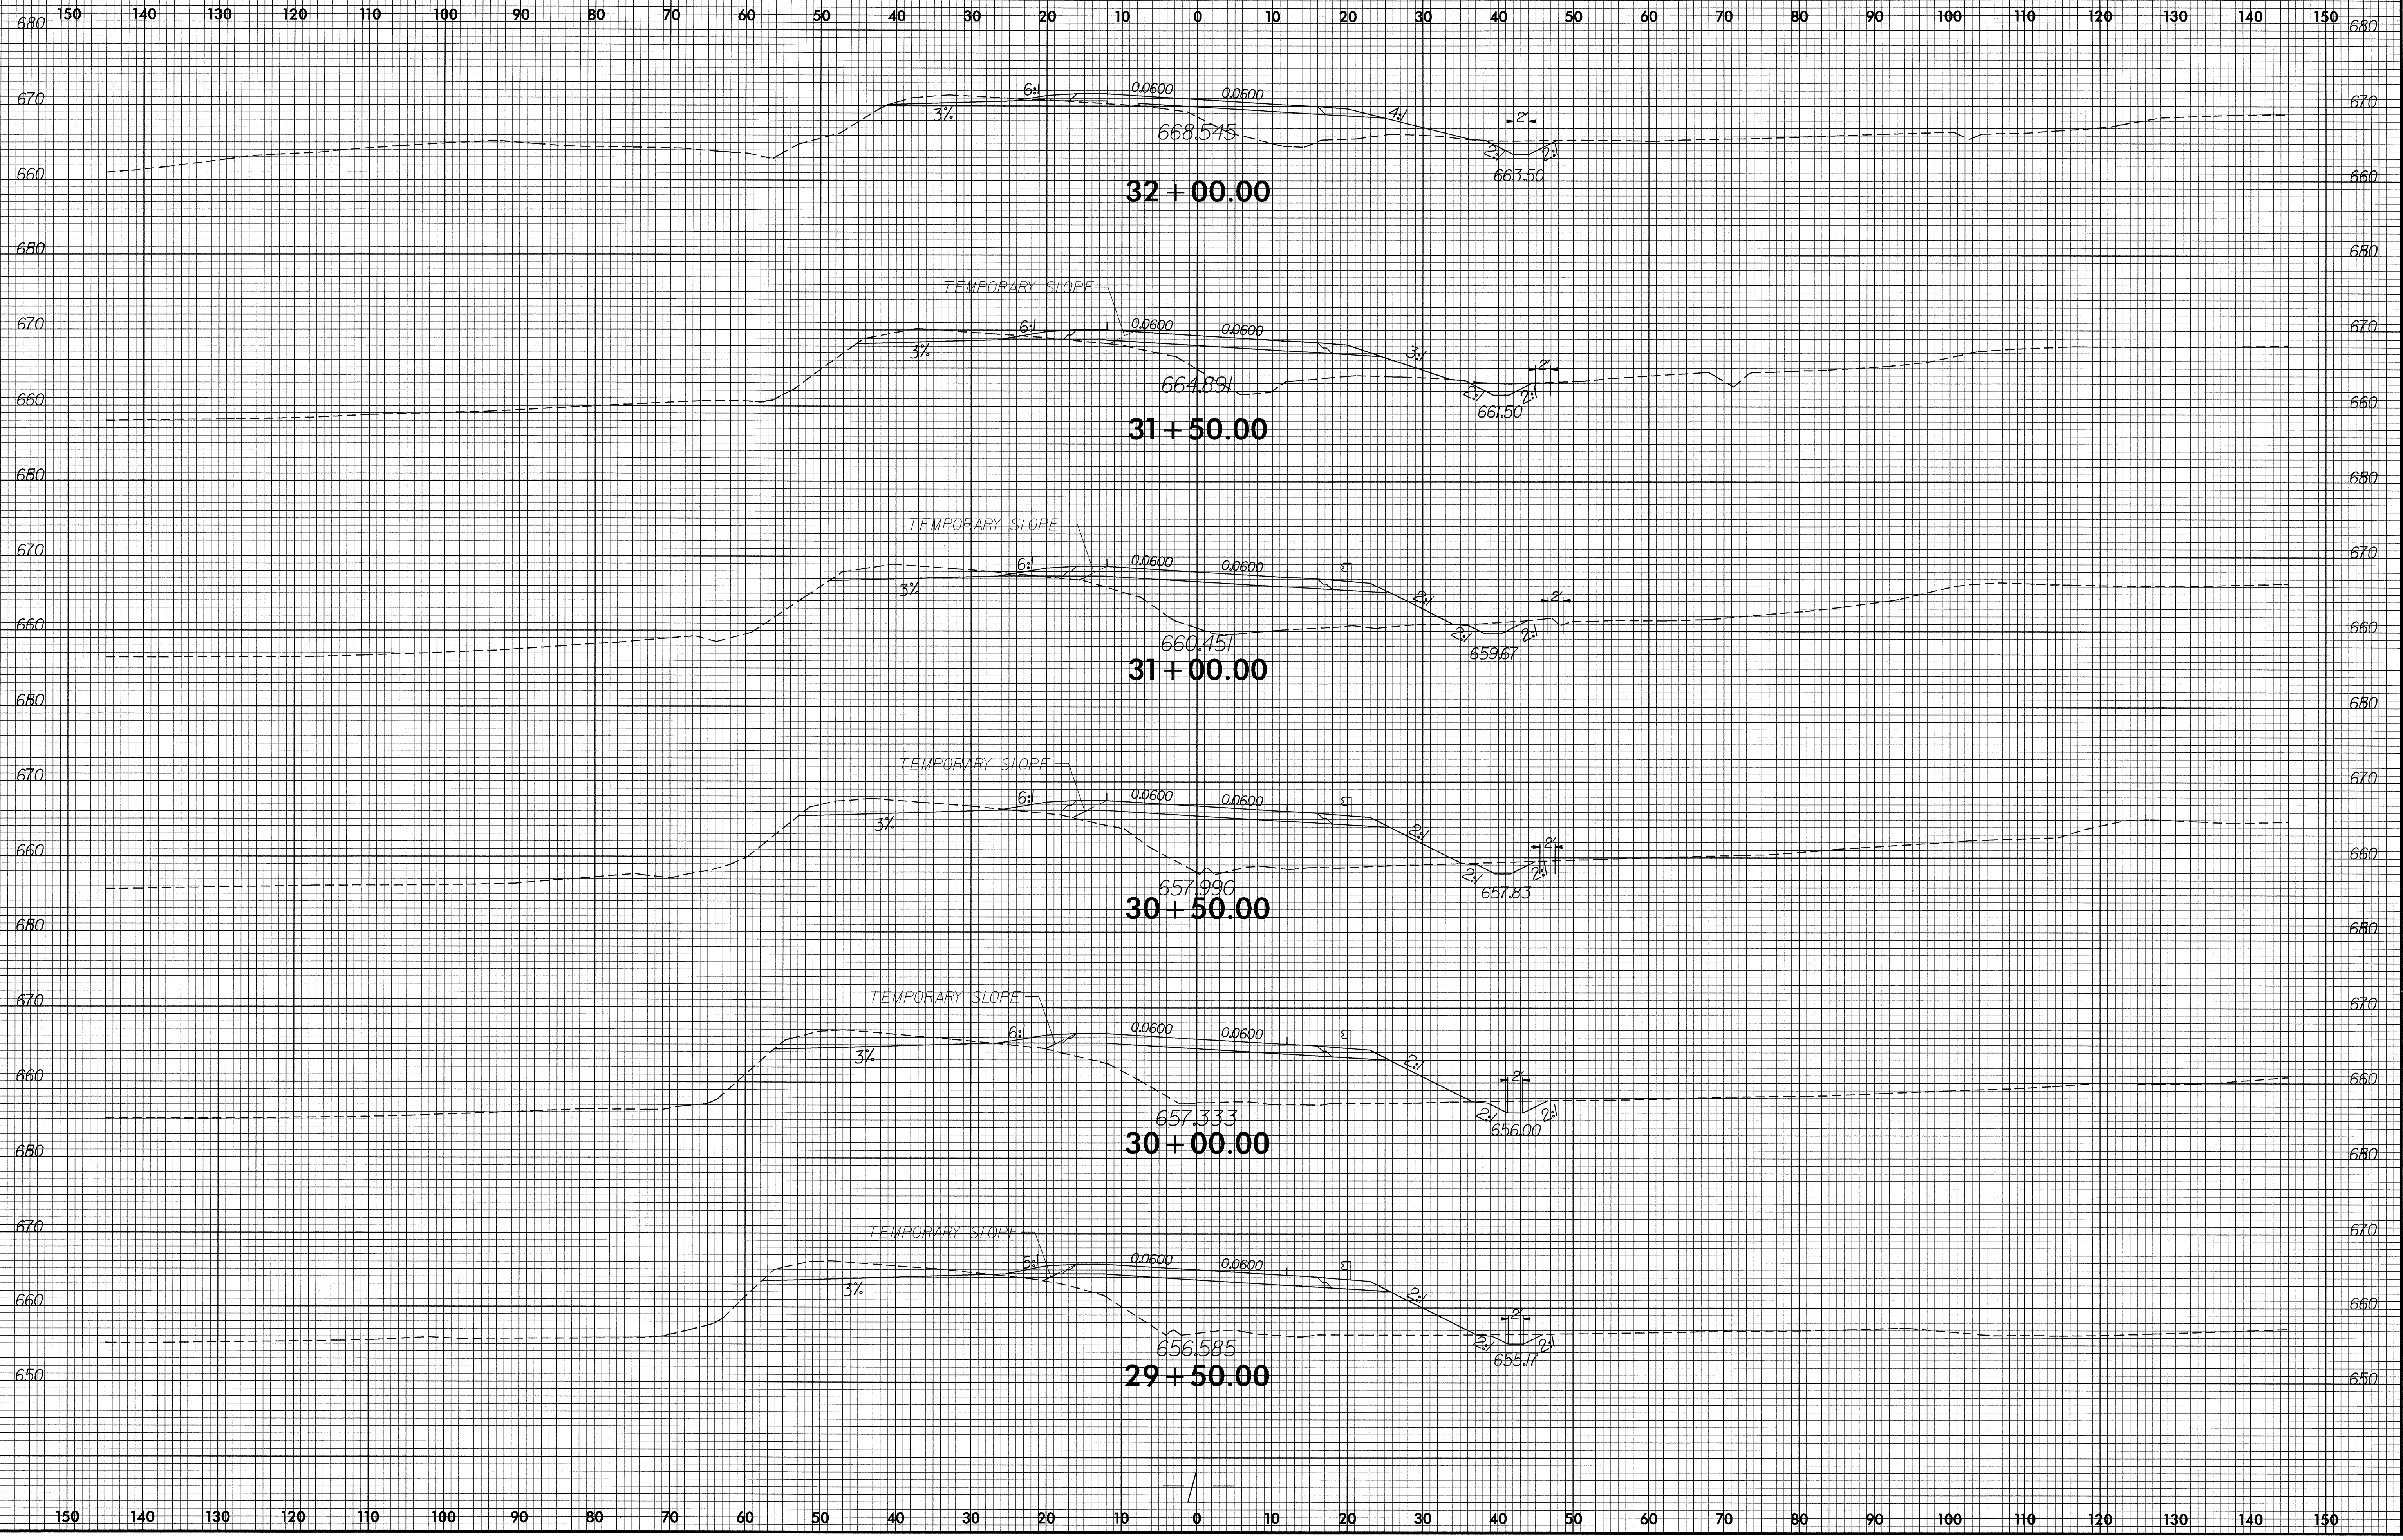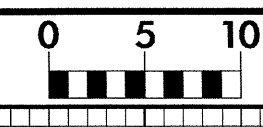


06-MAR-2007 11:34  
 P:\Roadwork\XSC\4280\_rdy\_xpl.dgn  
 \$\$\$USERNAME\$\$\$







8/23/99

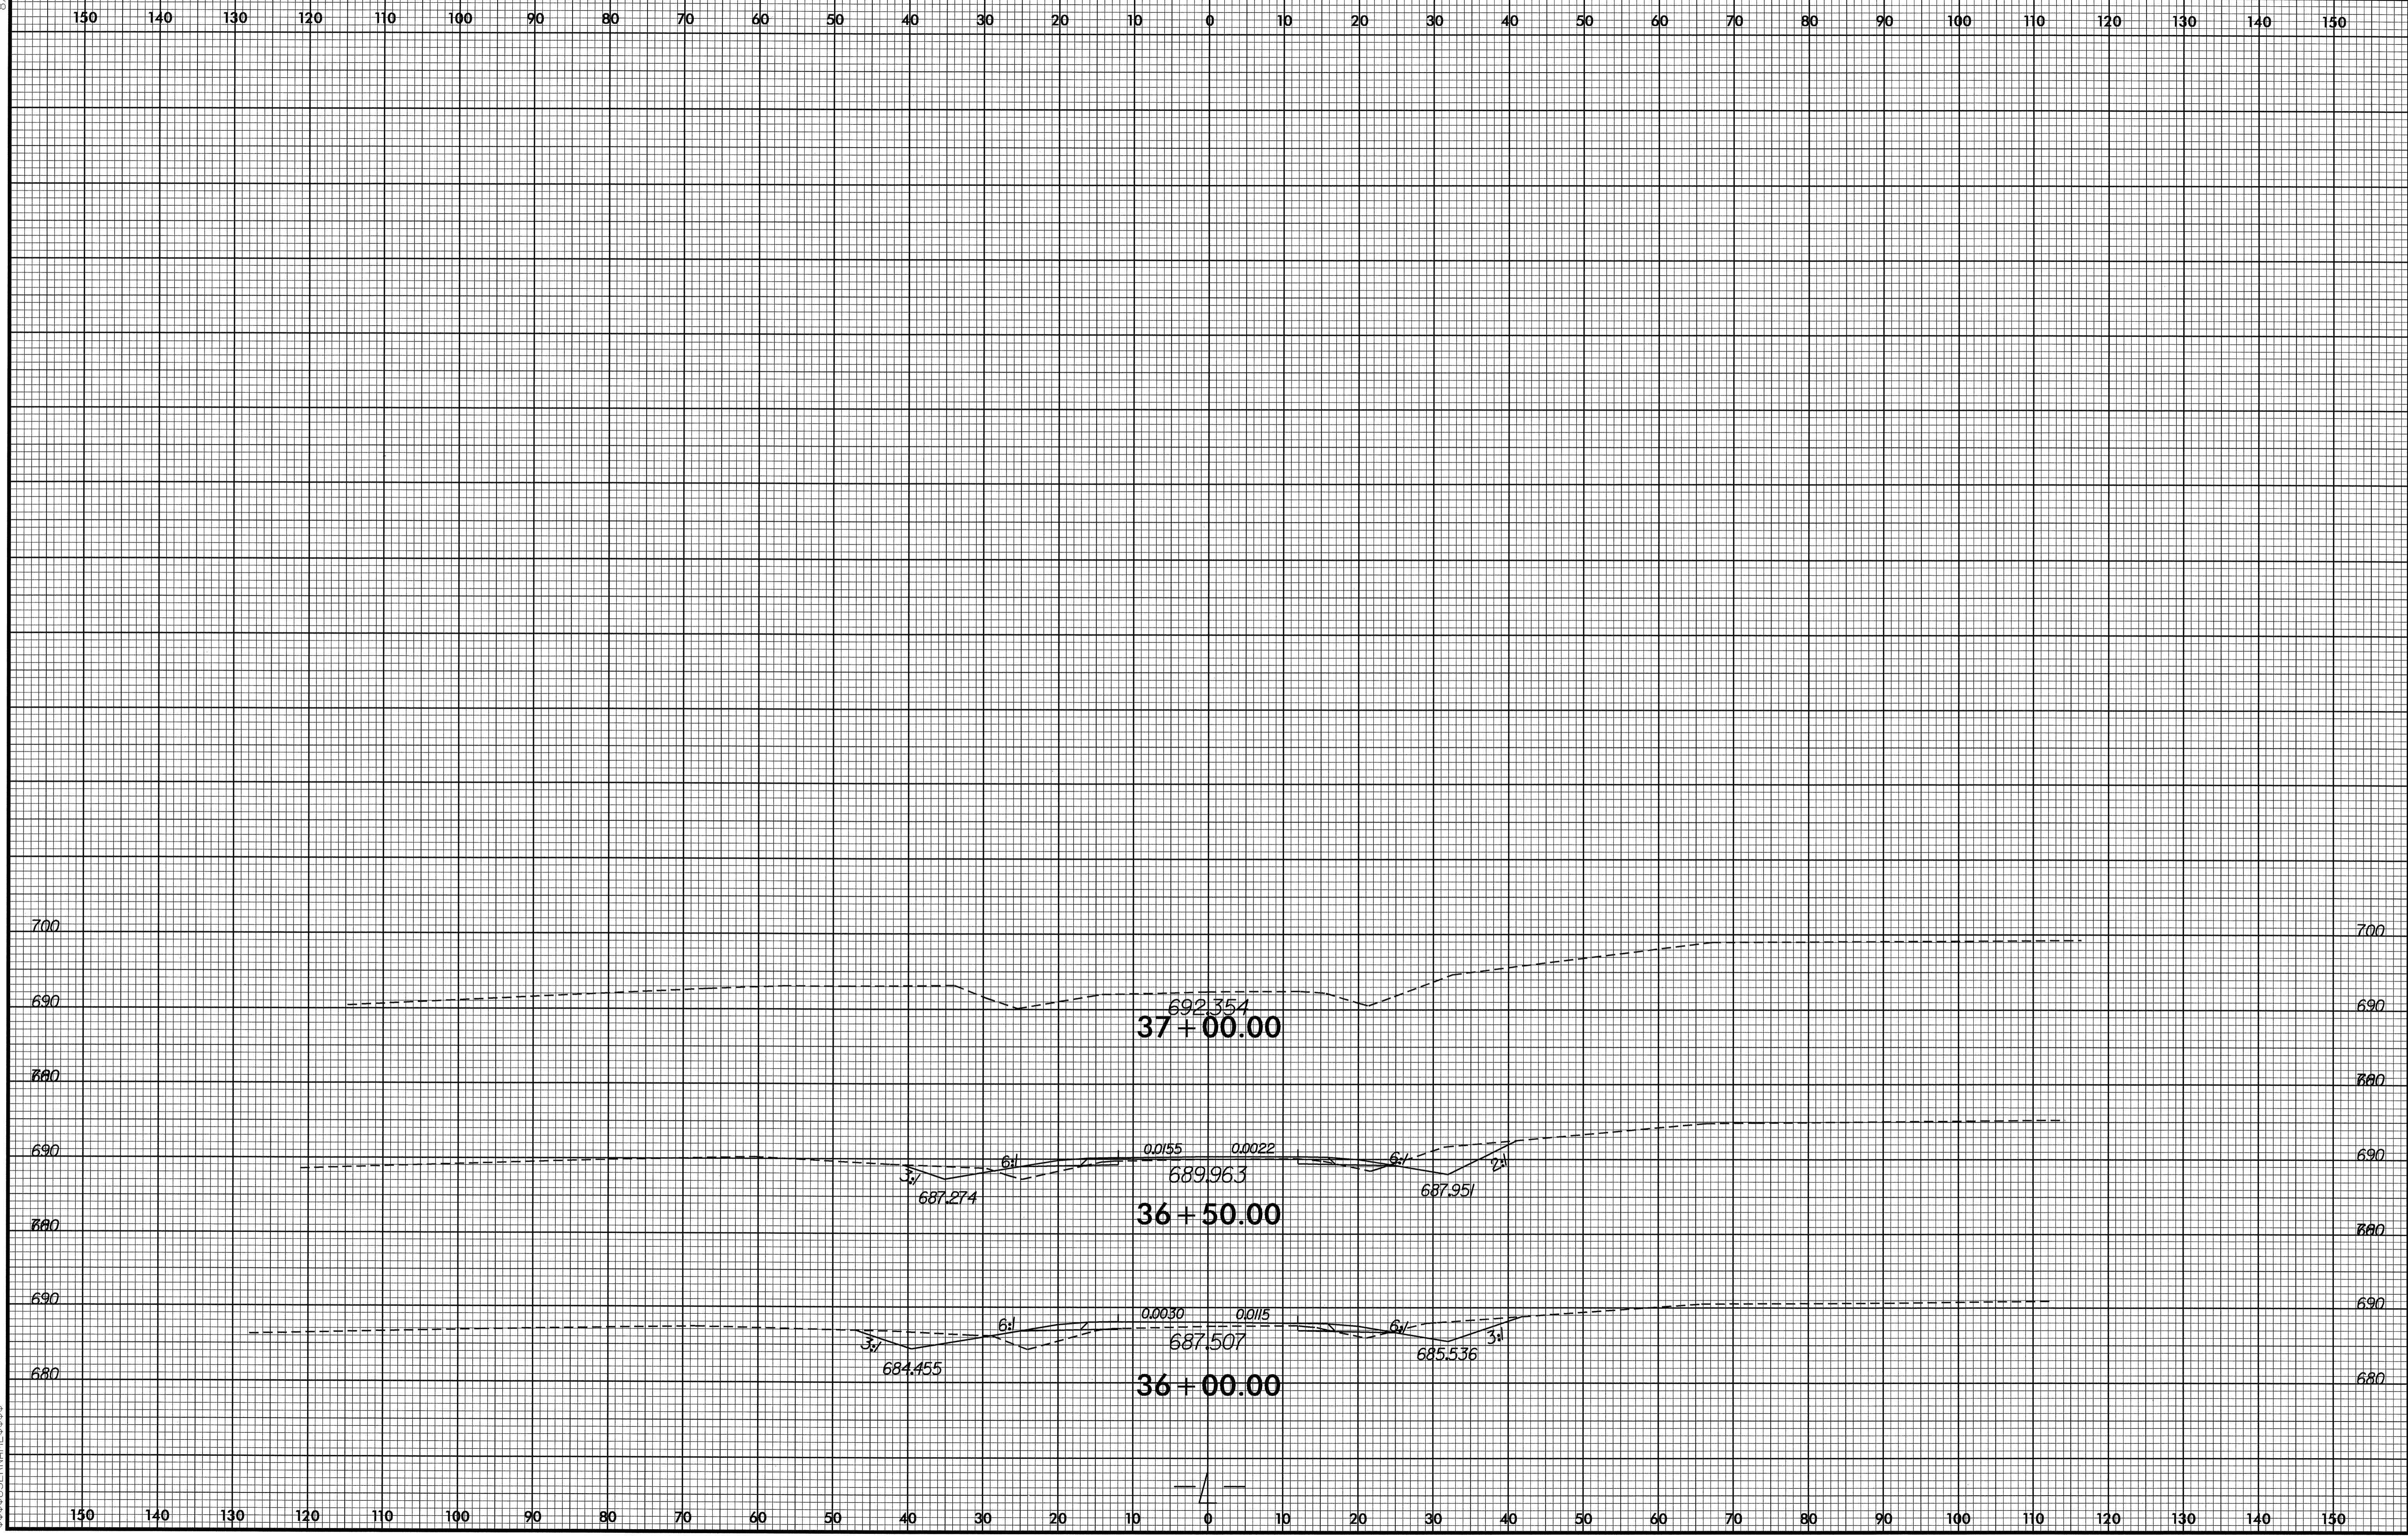

27-MAR-2008 14:24:42 B-4280\_rdy\_xpl.dgn  
\$\$\$\$\$USERNAME\$\$\$\$\$