


8/23/99



PROJ. REFERENCE NO.	SHEET NO.
B-4301	X-1

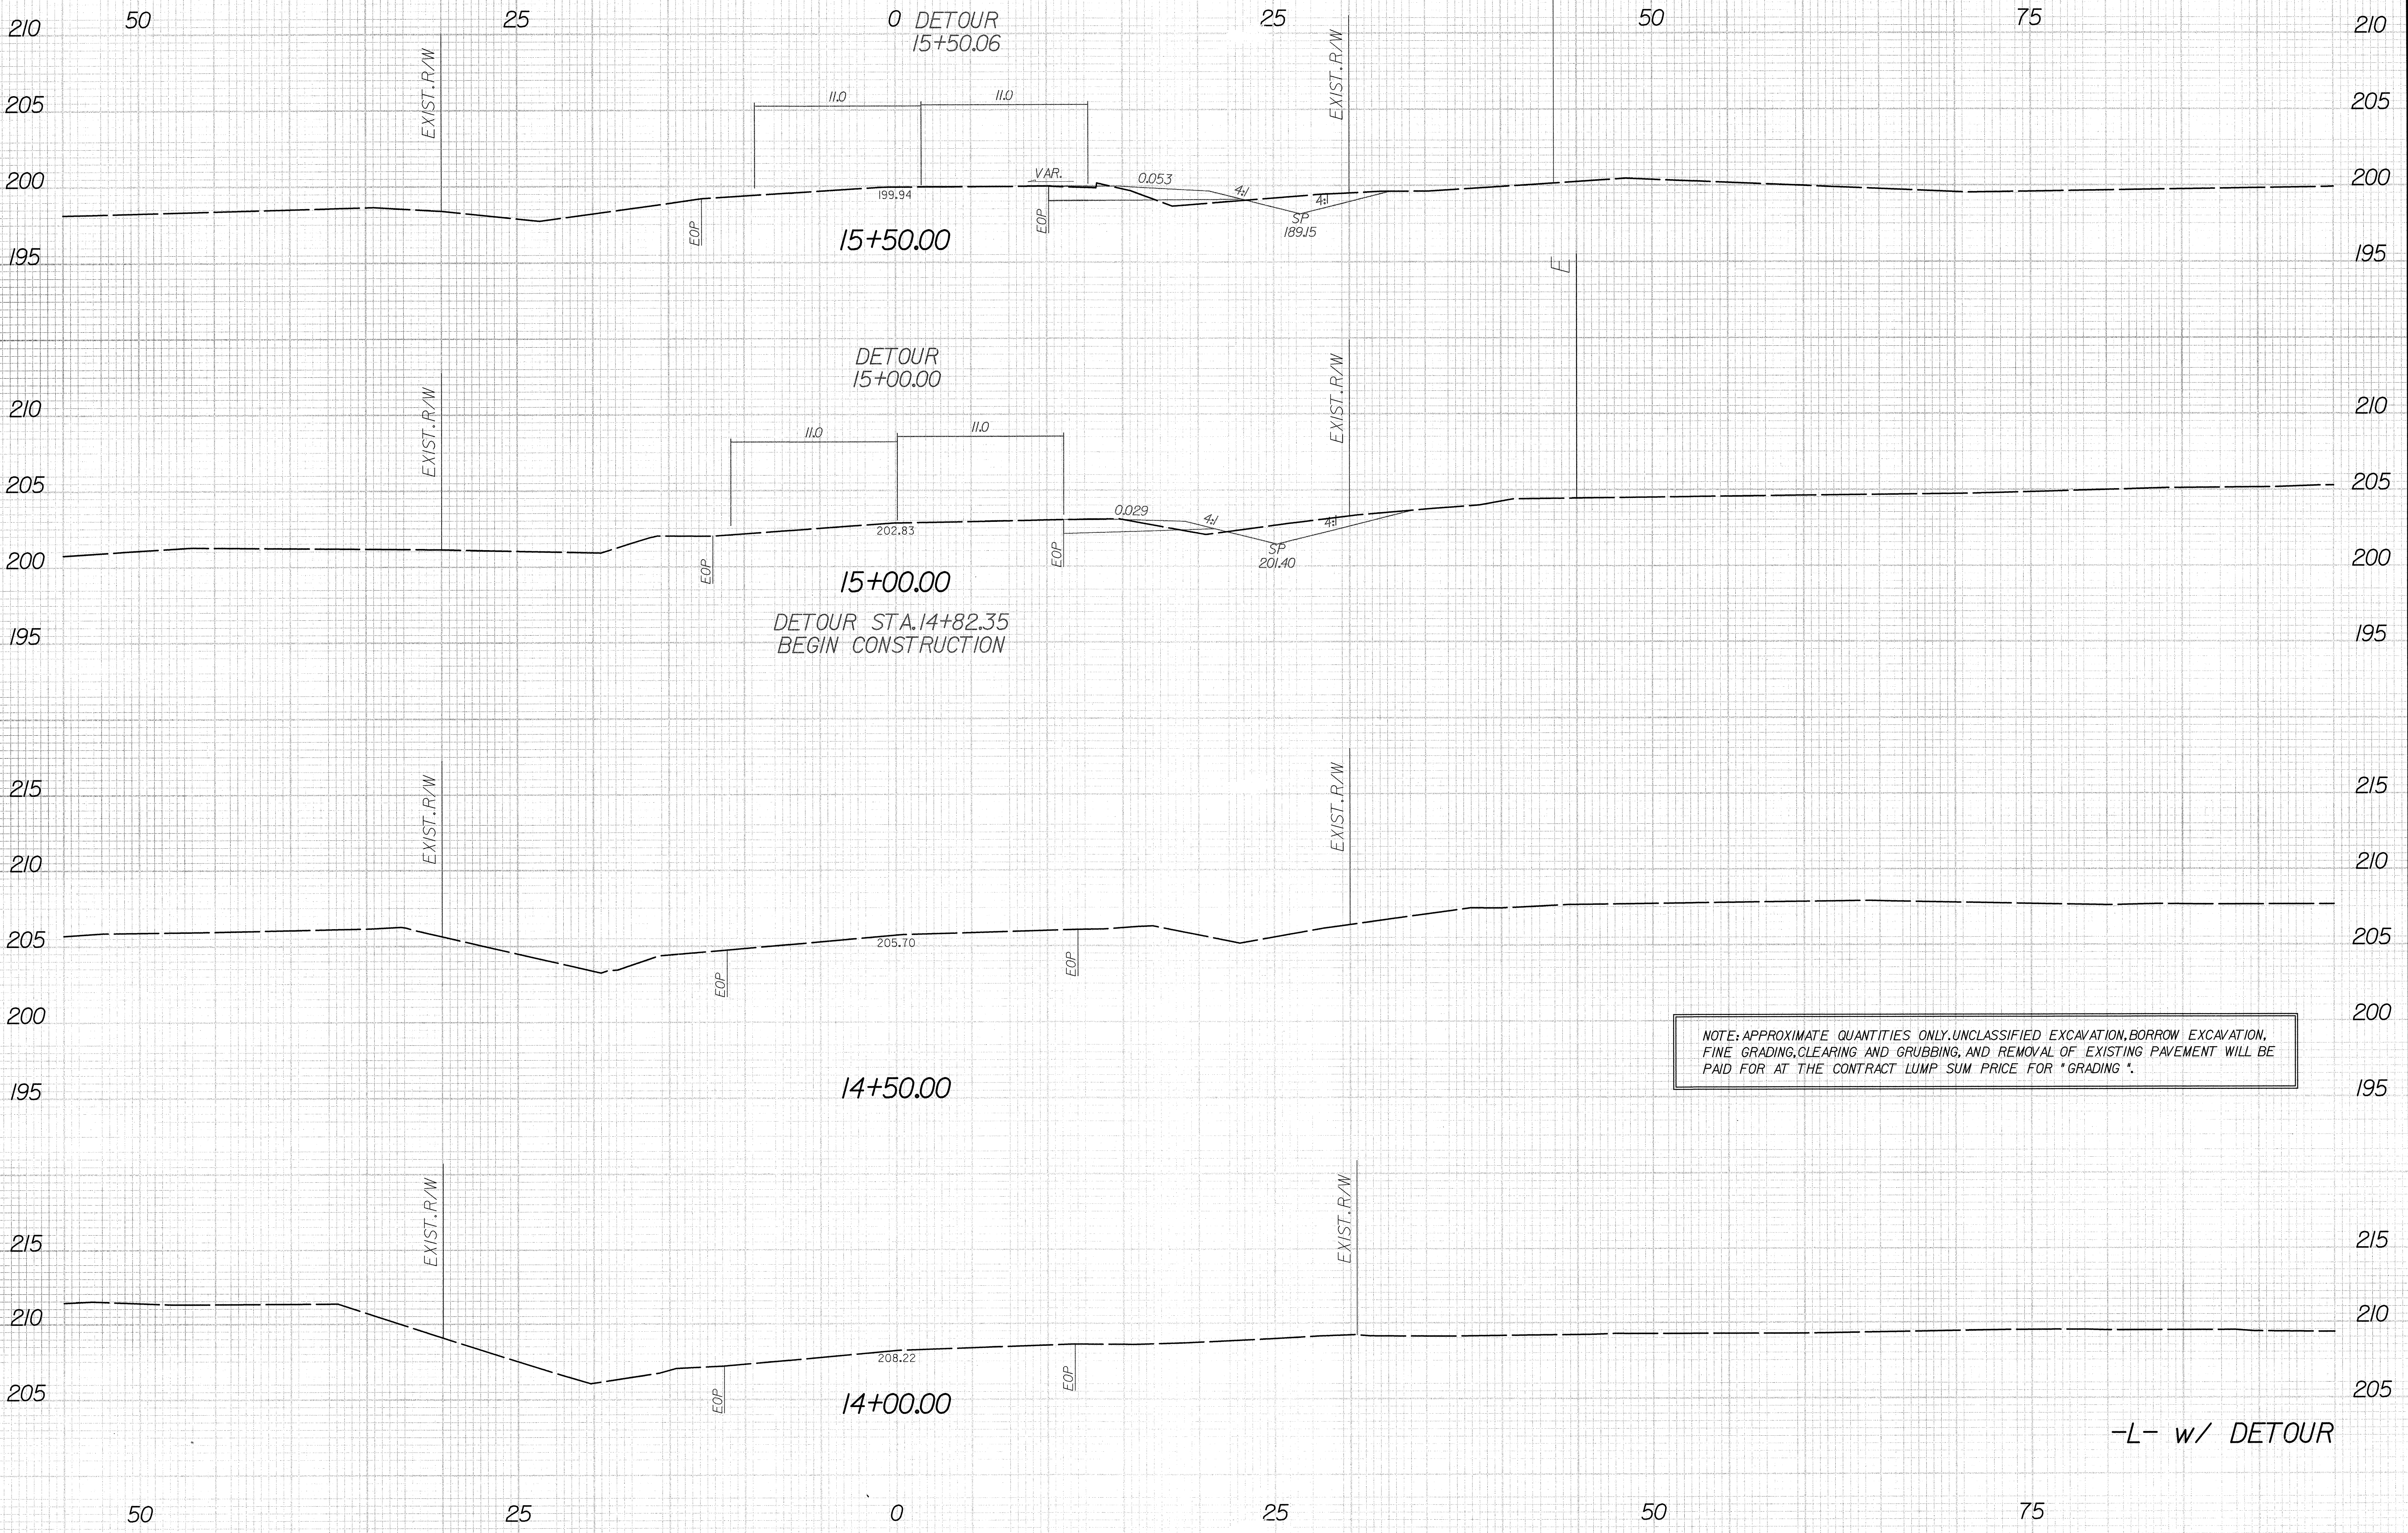

NOTE: APPROXIMATE QUANTITIES ONLY. UNCLASSIFIED EXCAVATION, BORROW EXCAVATION, FINE GRADING, CLEARING AND GRUBBING, AND REMOVAL OF EXISTING PAVEMENT WILL BE PAID FOR AT THE CONTRACT LUMP SUM PRICE FOR "GRADING".

-L- w/ DETOUR

2/21/2008
 r:\regw\p\Xsc\4301_rdu_LXP.dgn
 4:54:37 PM

8/23/99



PROJ. REFERENCE NO. B-4301	SHEET NO. X-3
-------------------------------	------------------

50


25

0

25

50


75

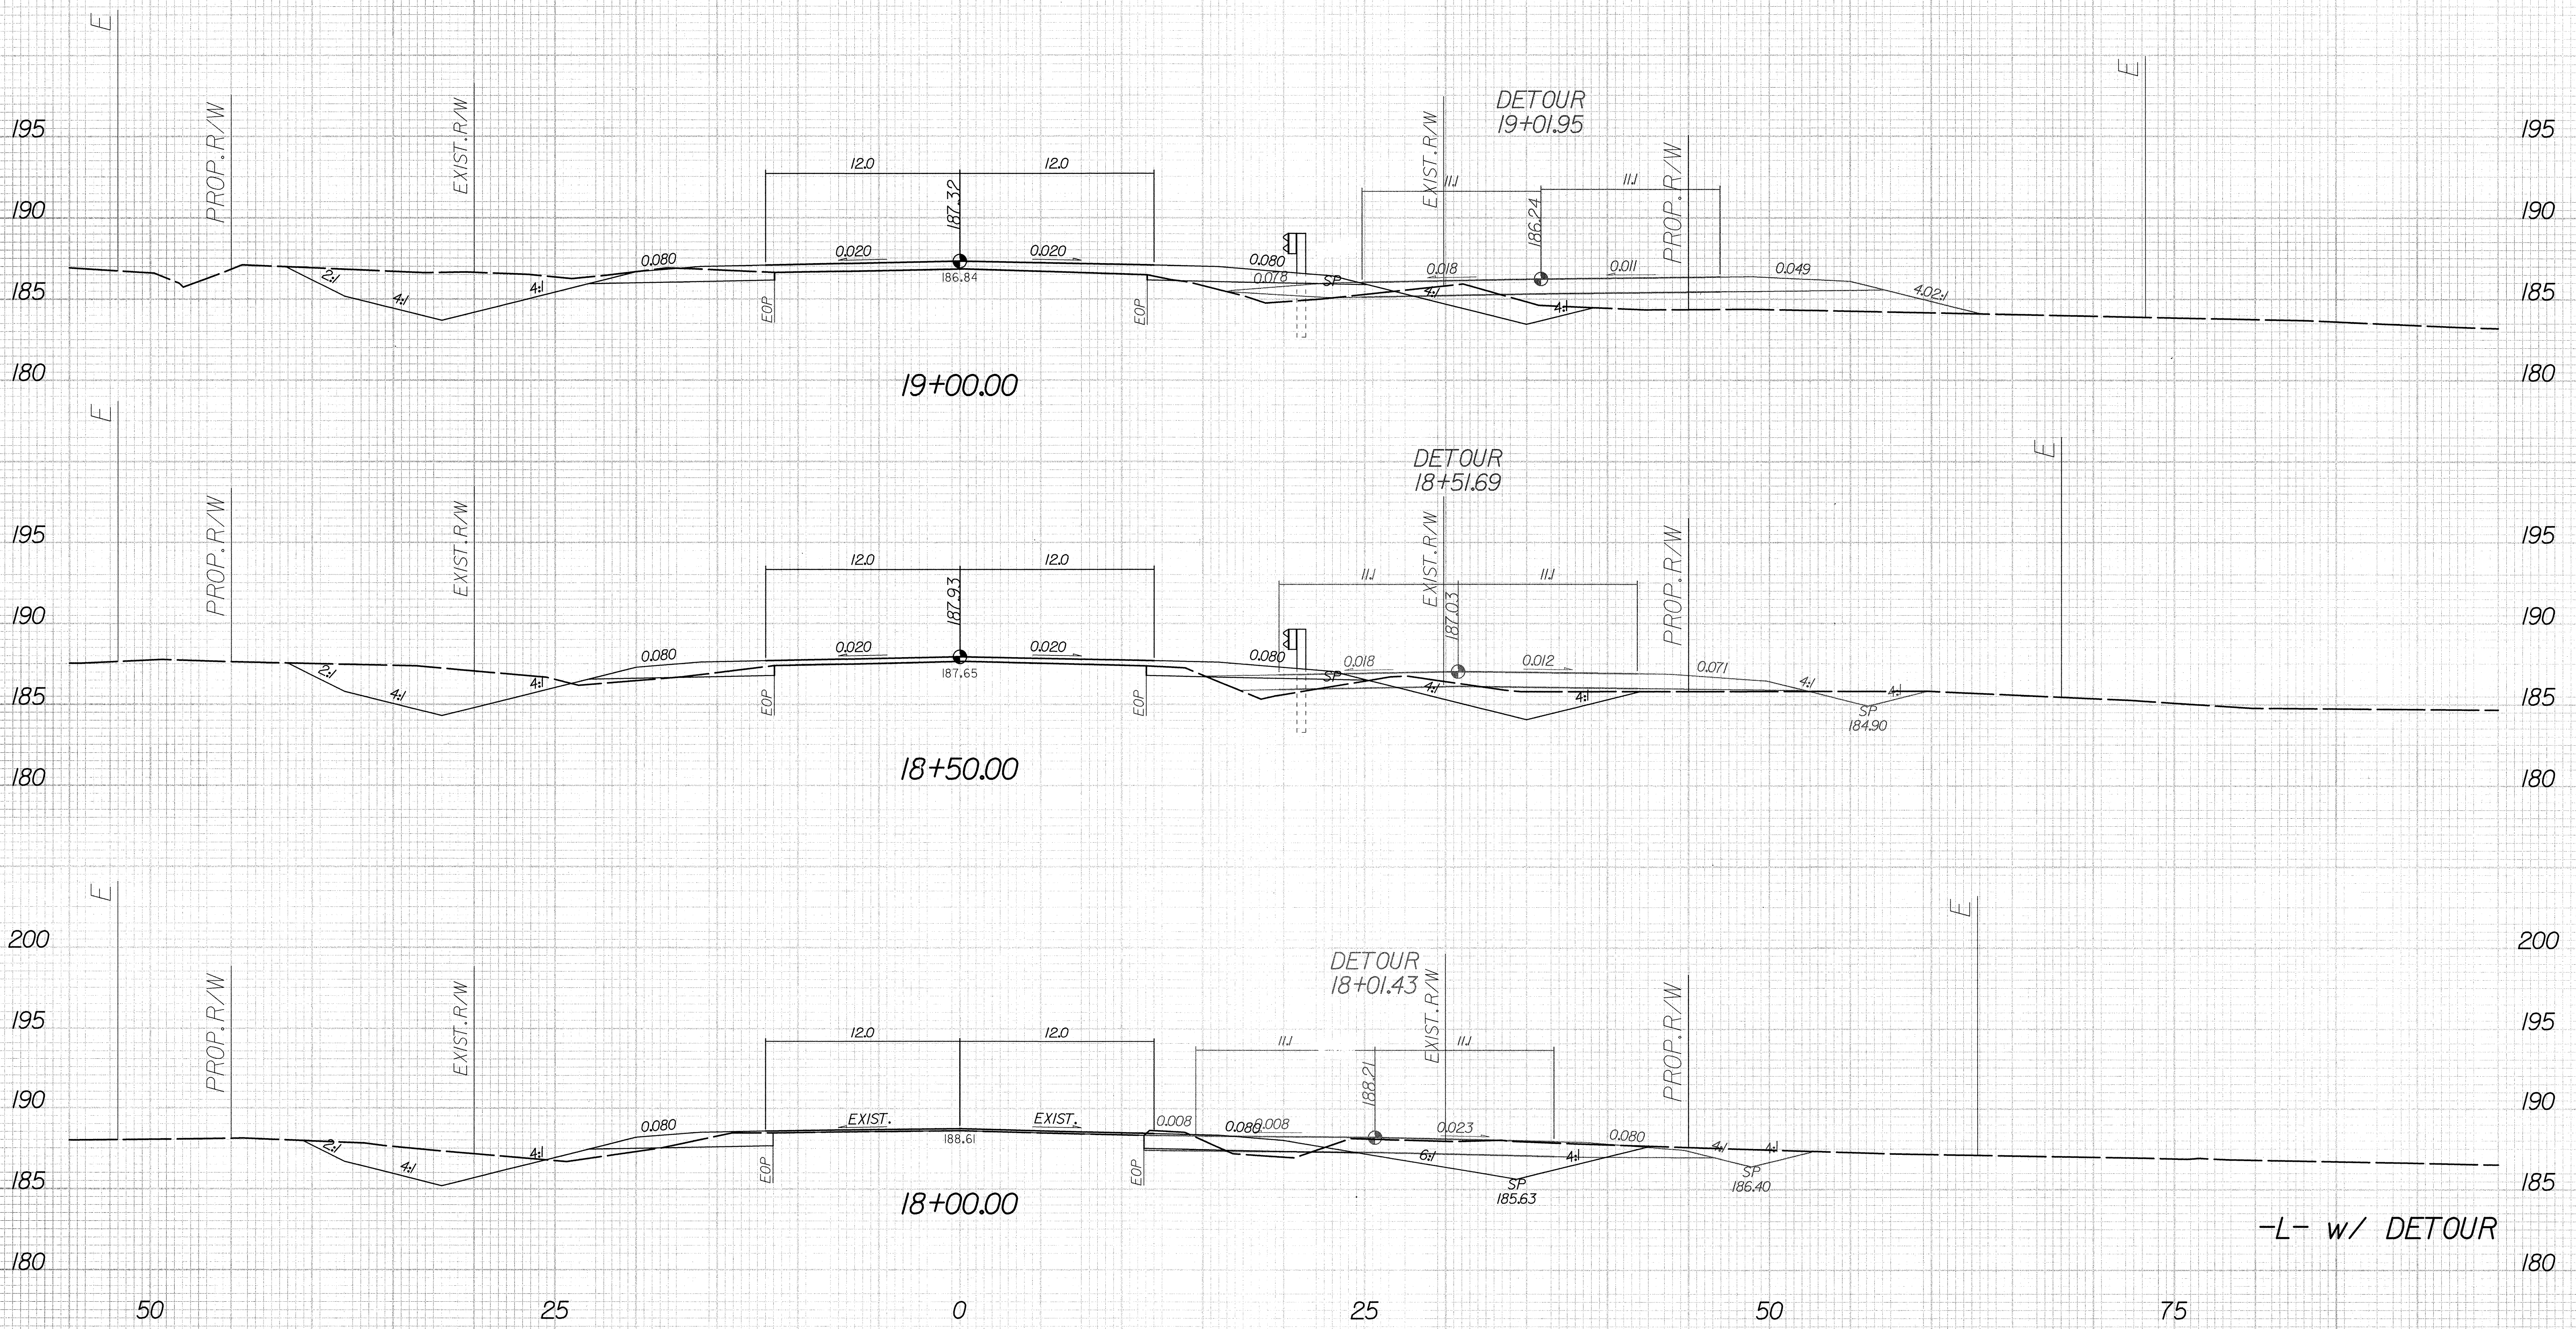

-L- w/ DETOUR

2/21/2008
r:\projects\8414301\rdy_lxp.dgn
4:54:38 PM

8/23/99

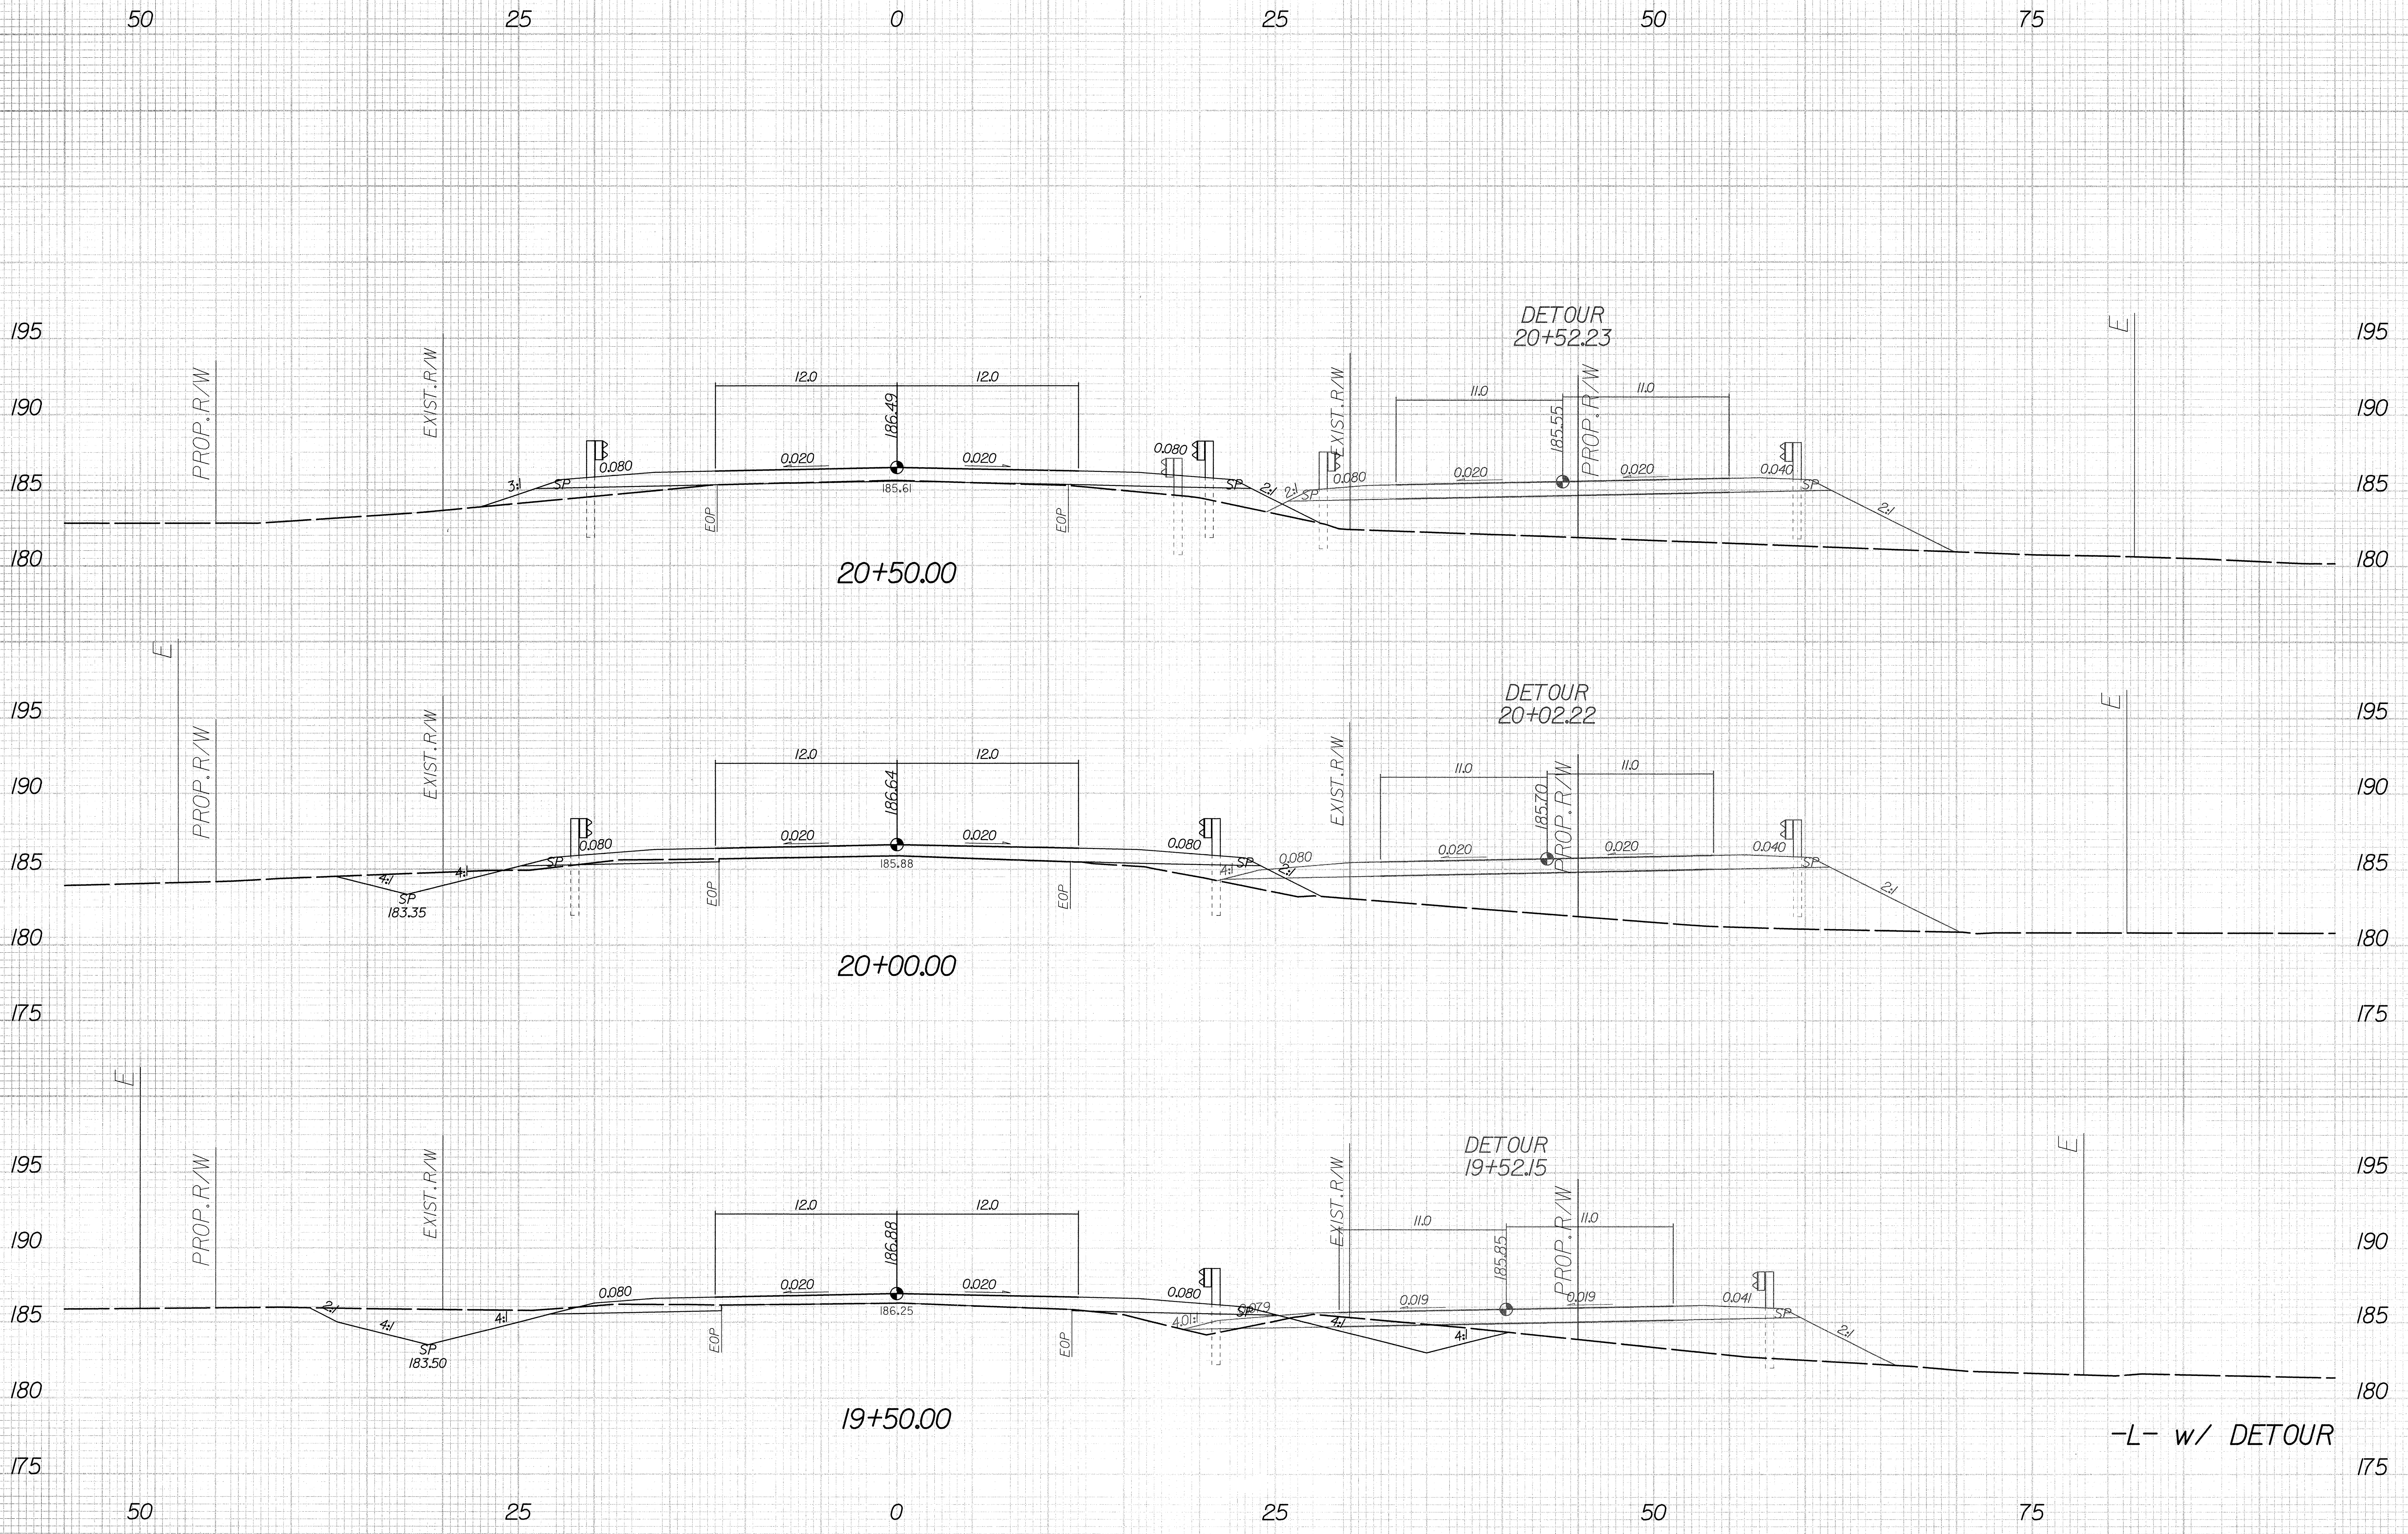

-L- w/ DETOUR


2/27/2008 1:05:38 PM Xsc\b4301-rdy-LXP.dgn

8/23/99



PROJ. REFERENCE NO.
B-4301

SHEET NO.
X-5

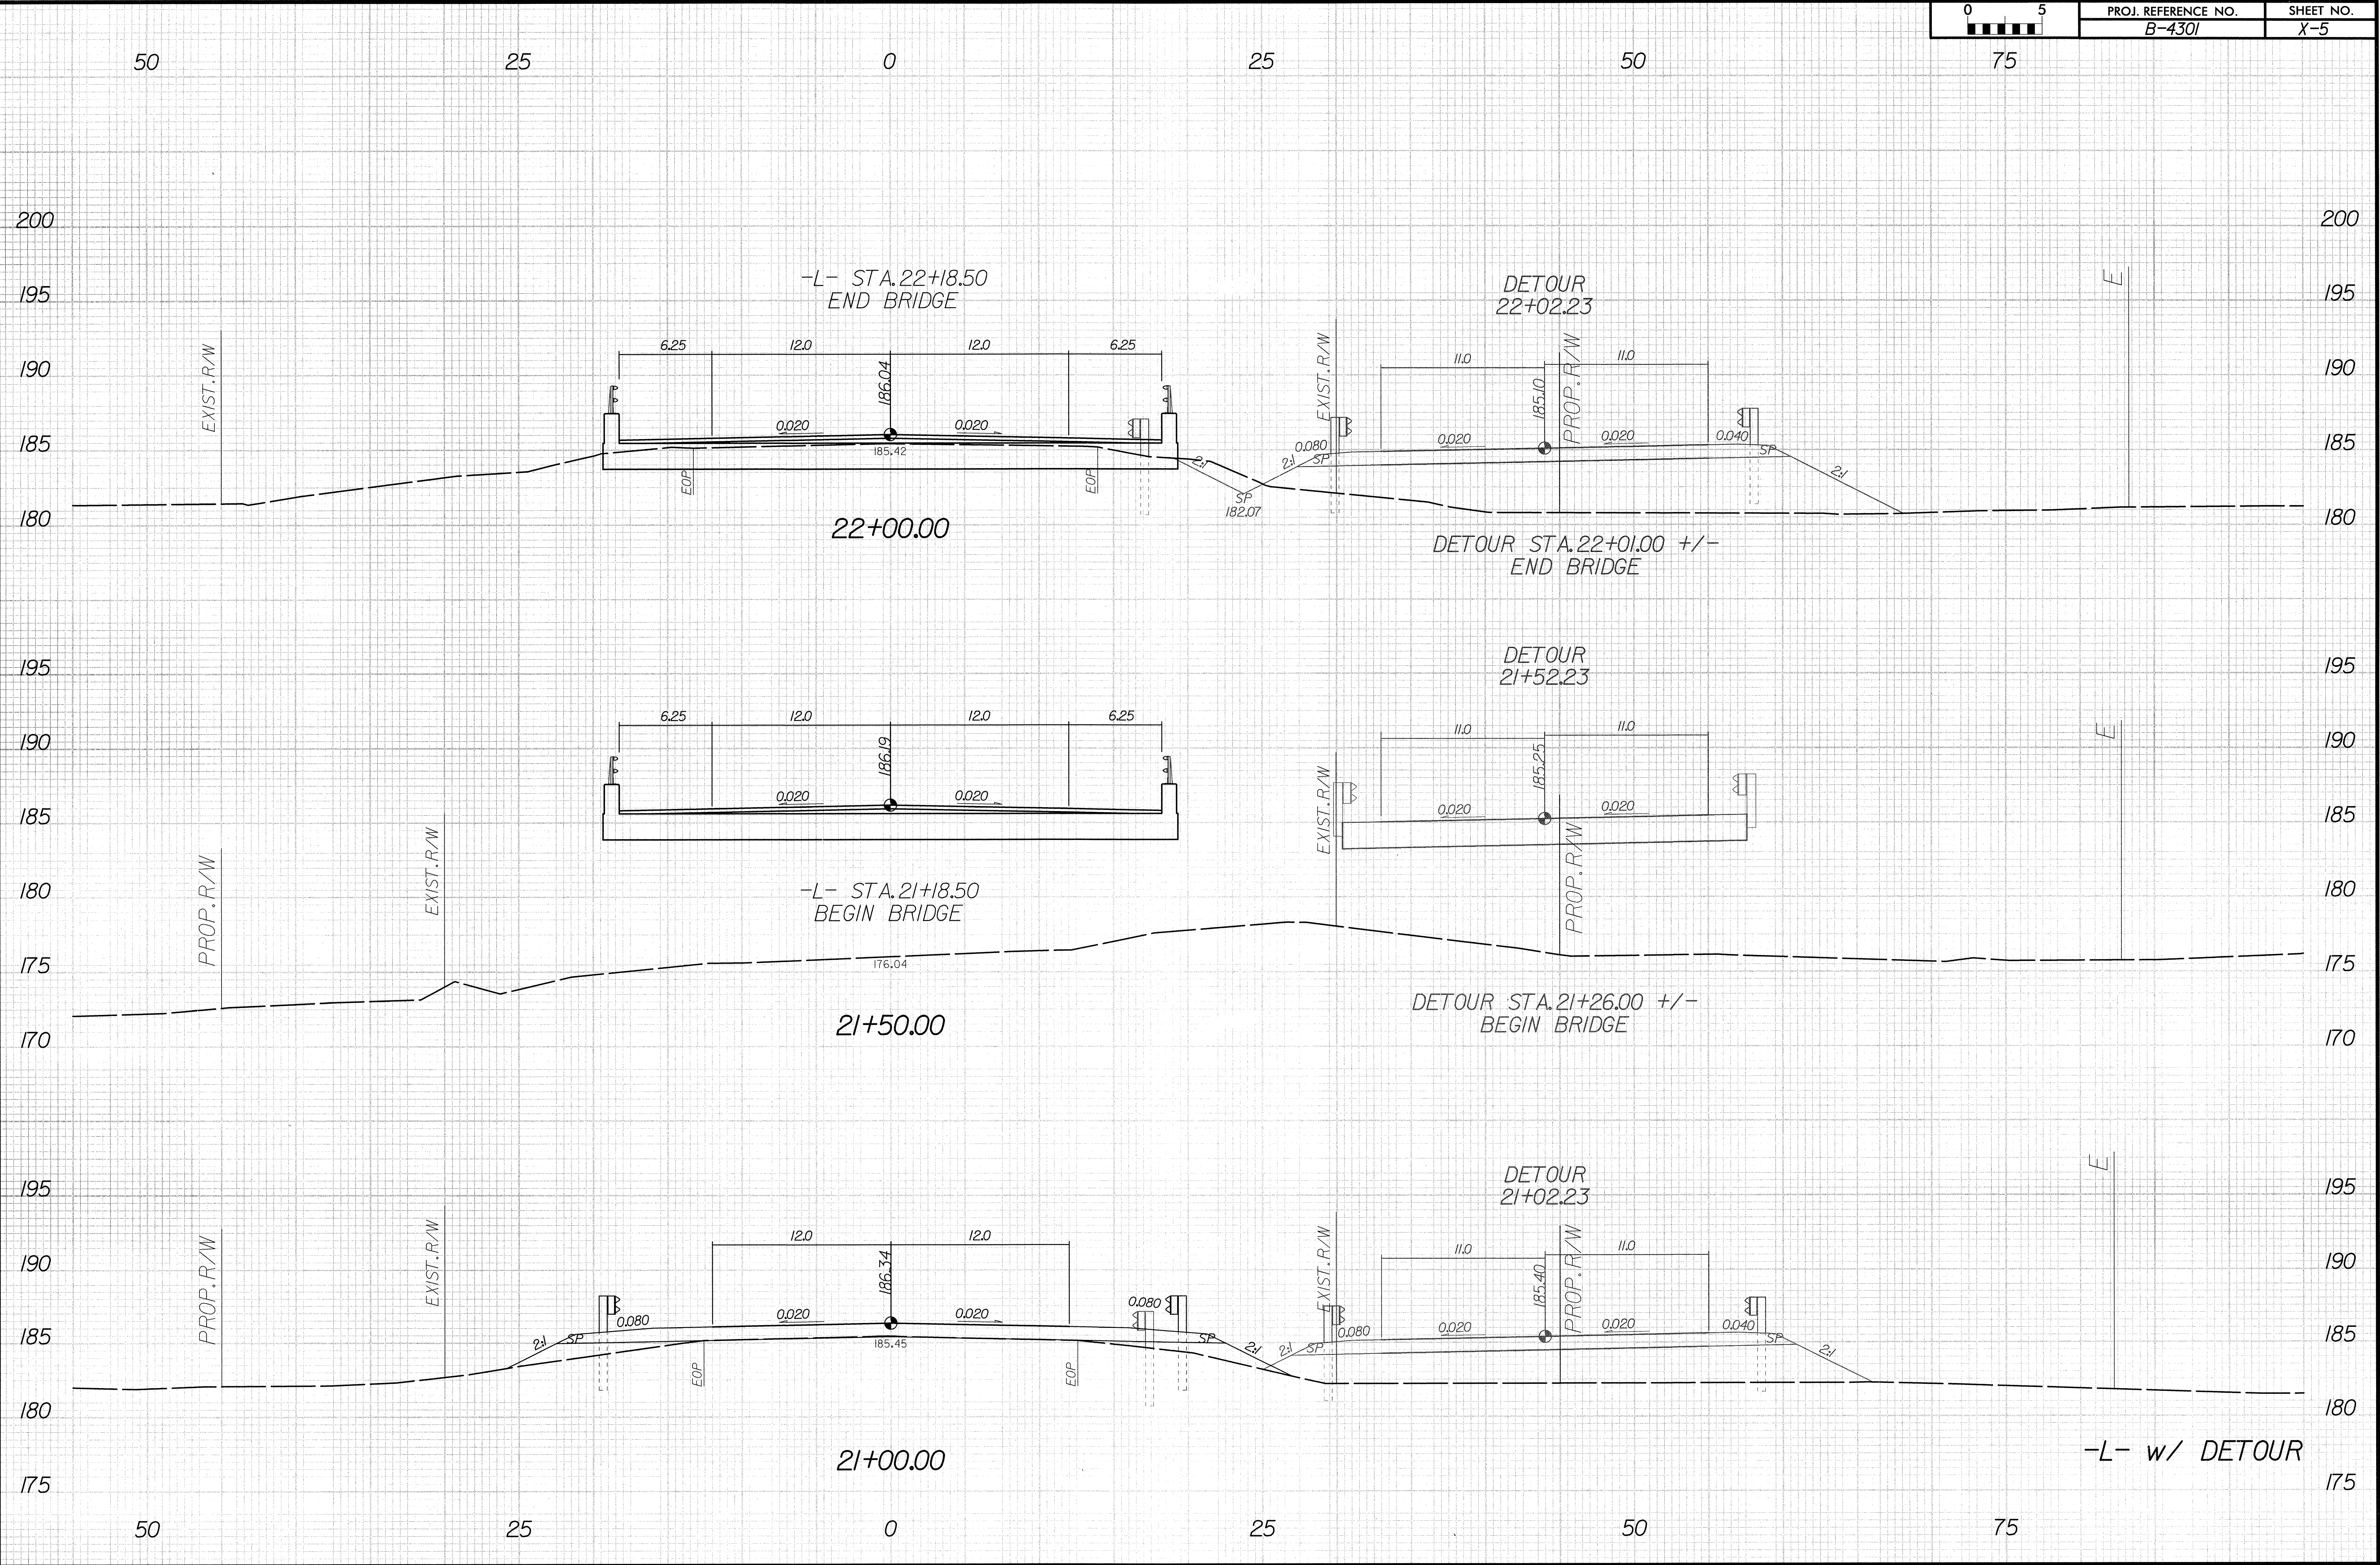

2/21/2008
X:\sc\4301_r.dwg LXP.L.dgn

8/23/99



PROJ. REFERENCE NO.
B-4301

SHEET NO.
X-6

50




25

0

25

50

75

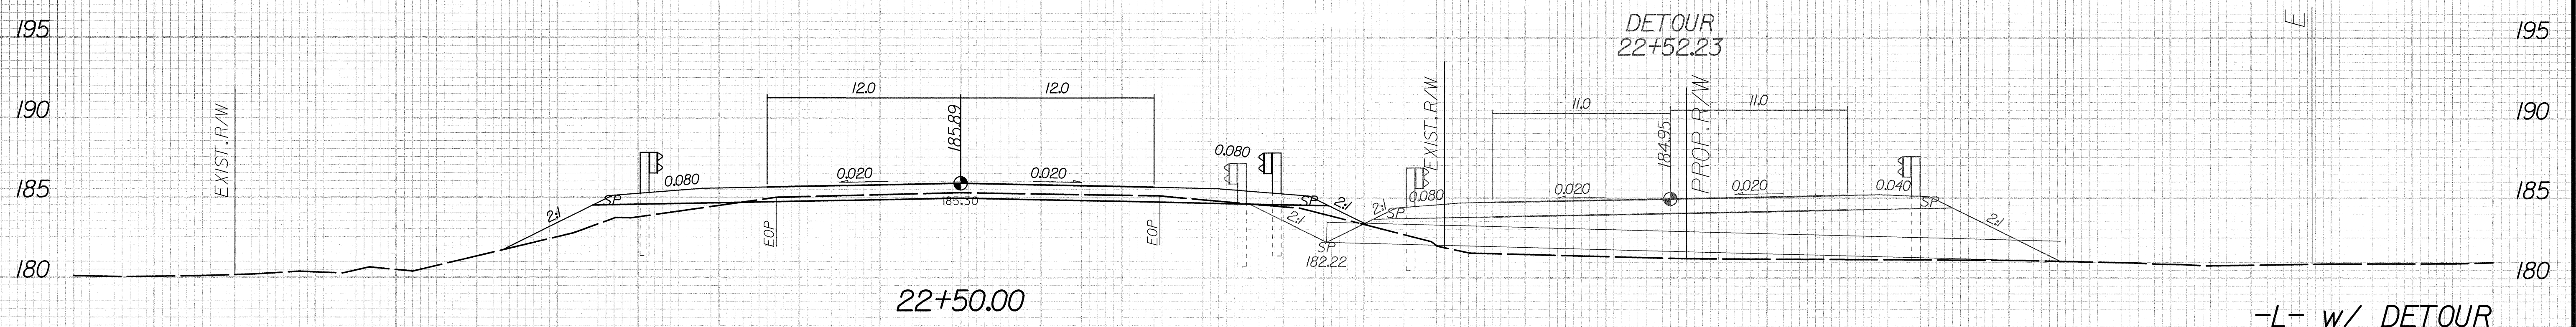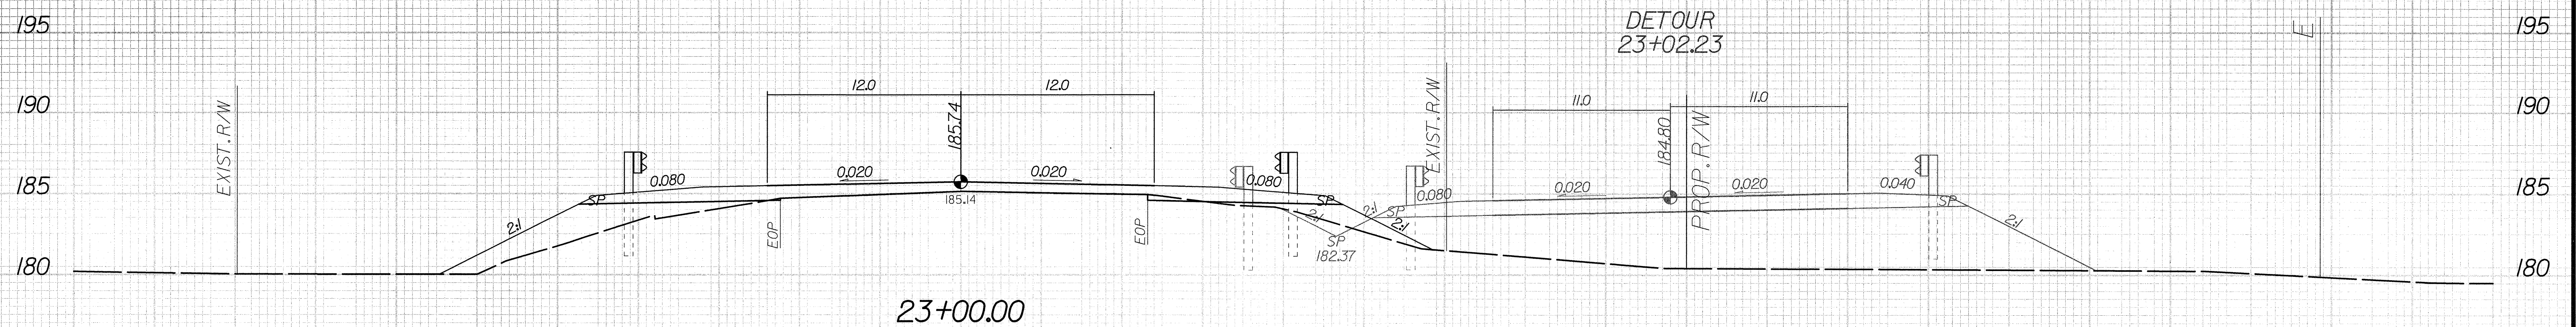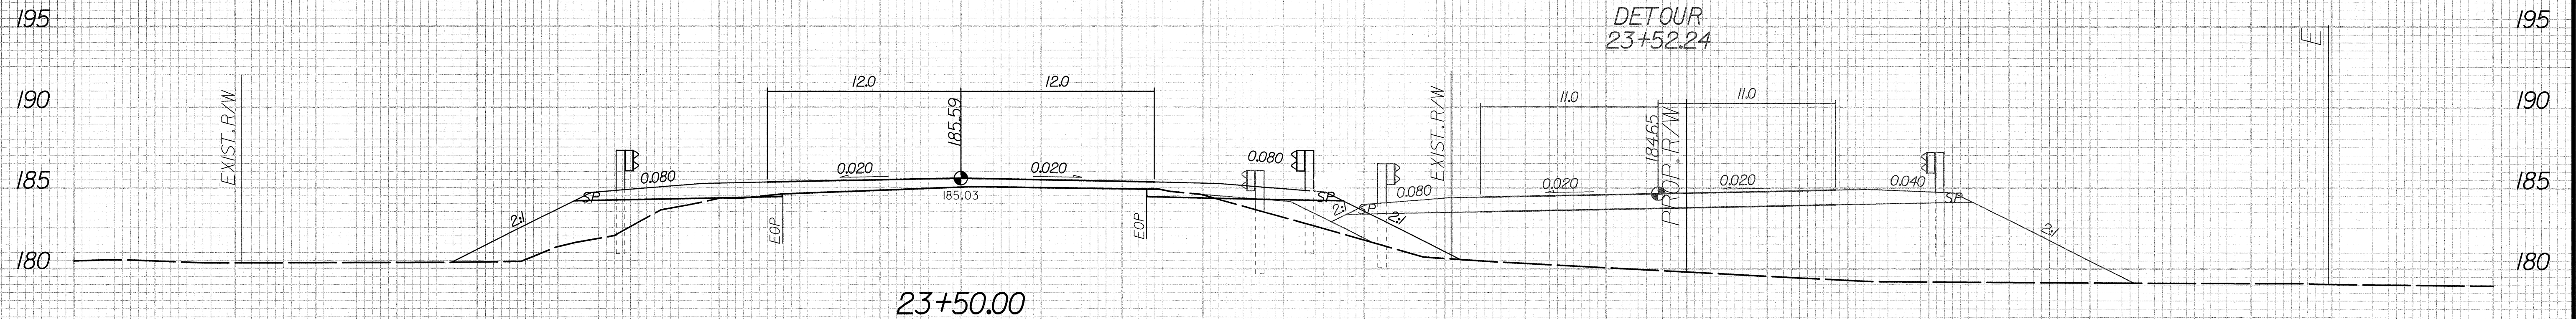

-L- w/ DETOUR

50

25

0

25

50

75

2/27/2008
r:\ar\090909\Xsc\lb4301_rdy_LXP.dgn
14:54:35 PM

8/23/99



PROJ. REFERENCE NO.
B-4301

SHEET NO.
X-7

50




25

0

25

50

75

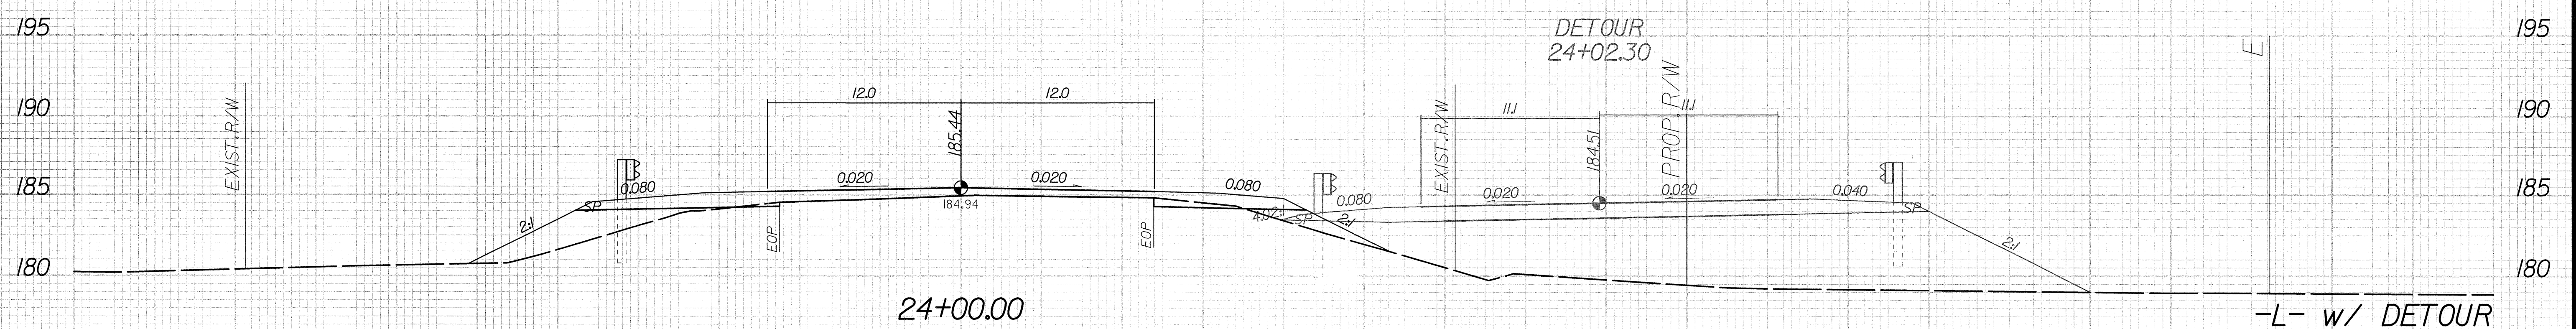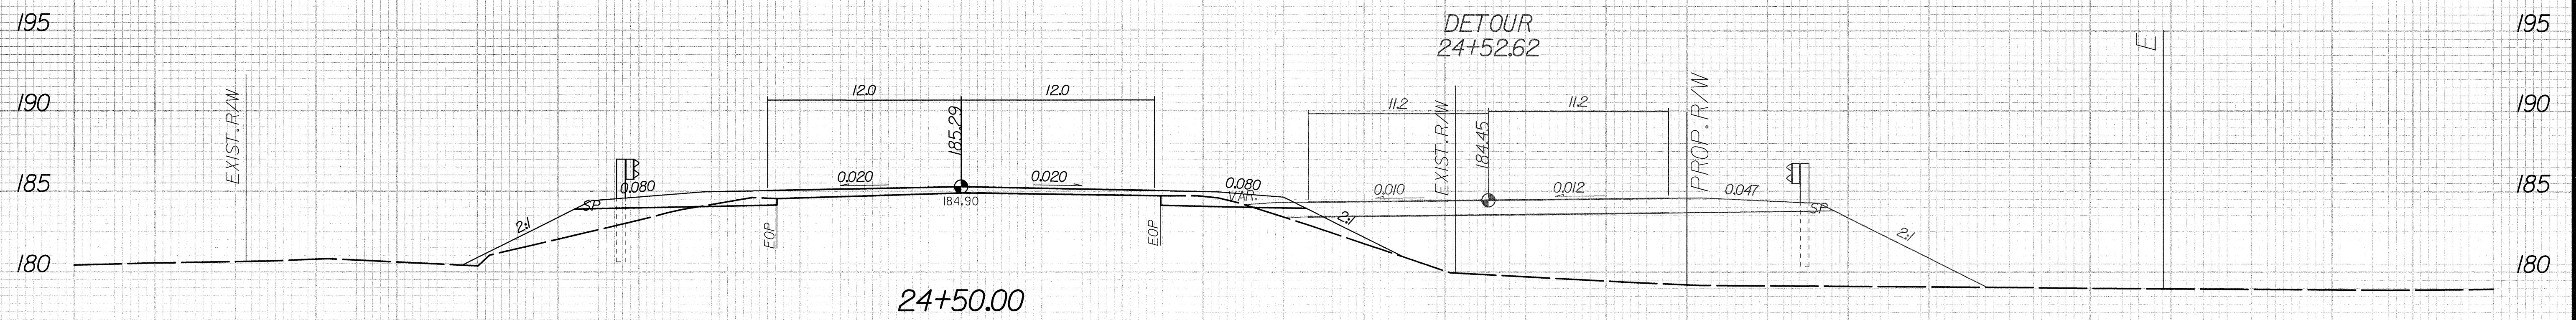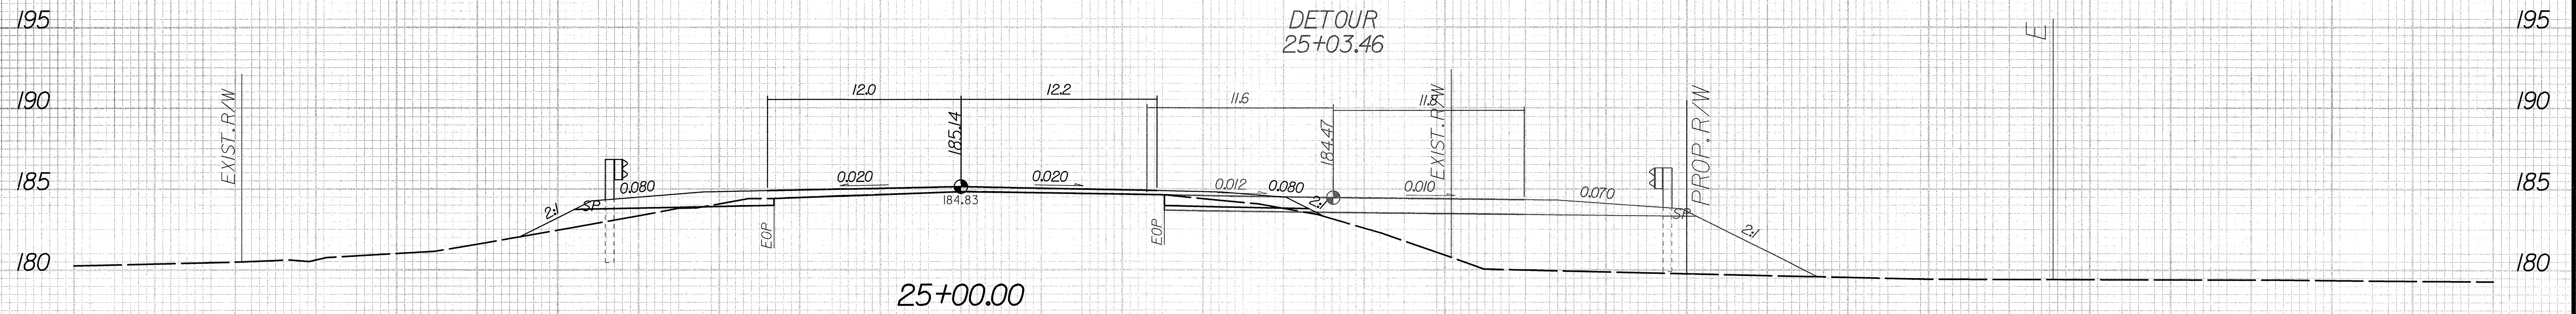

50

25

0

25

50


75

2/21/2008
X:\sc\4301\rd\l_xpl.dgn
4:54:40 PM

8/23/99



PROJ. REFERENCE NO.	SHEET NO.
B-4301	X-8

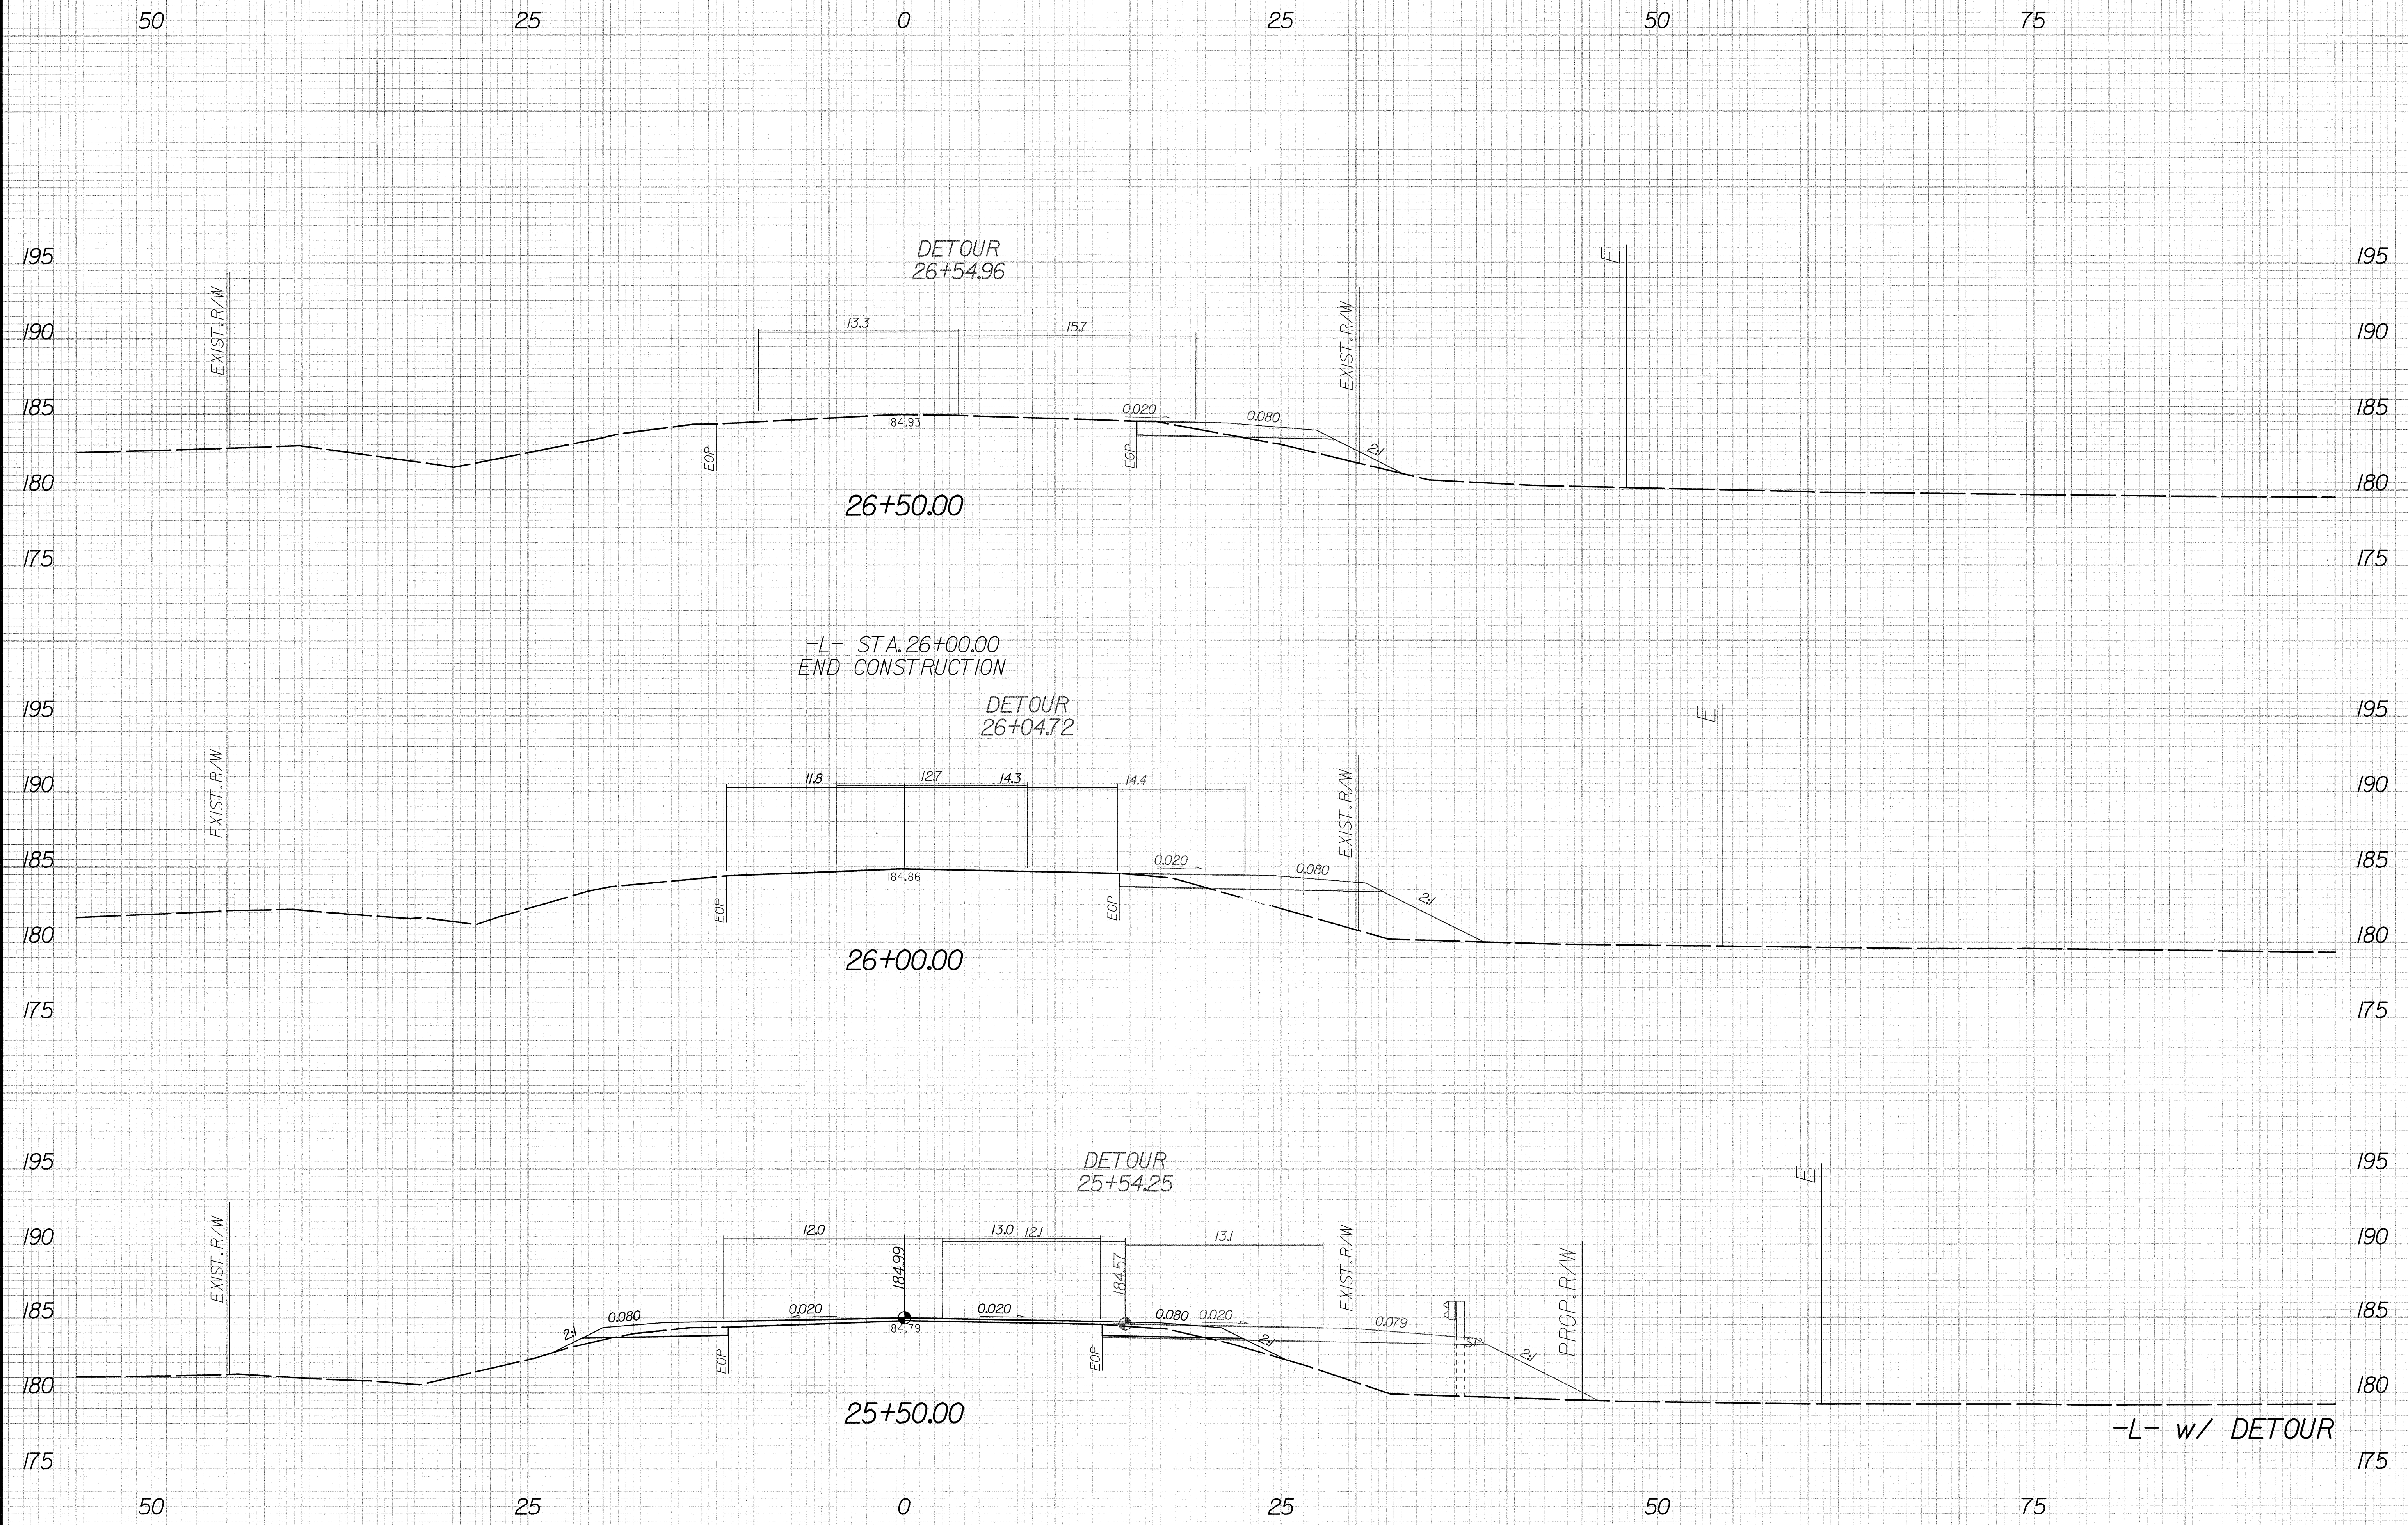


2/21/2008
r:\proj\0808\081 Xsc\1b4301_r.dwg LXP.L.dgn
14:54:40 PPI

8/23/99



PROJ. REFERENCE NO.	SHEET NO.
B-4301	X-9

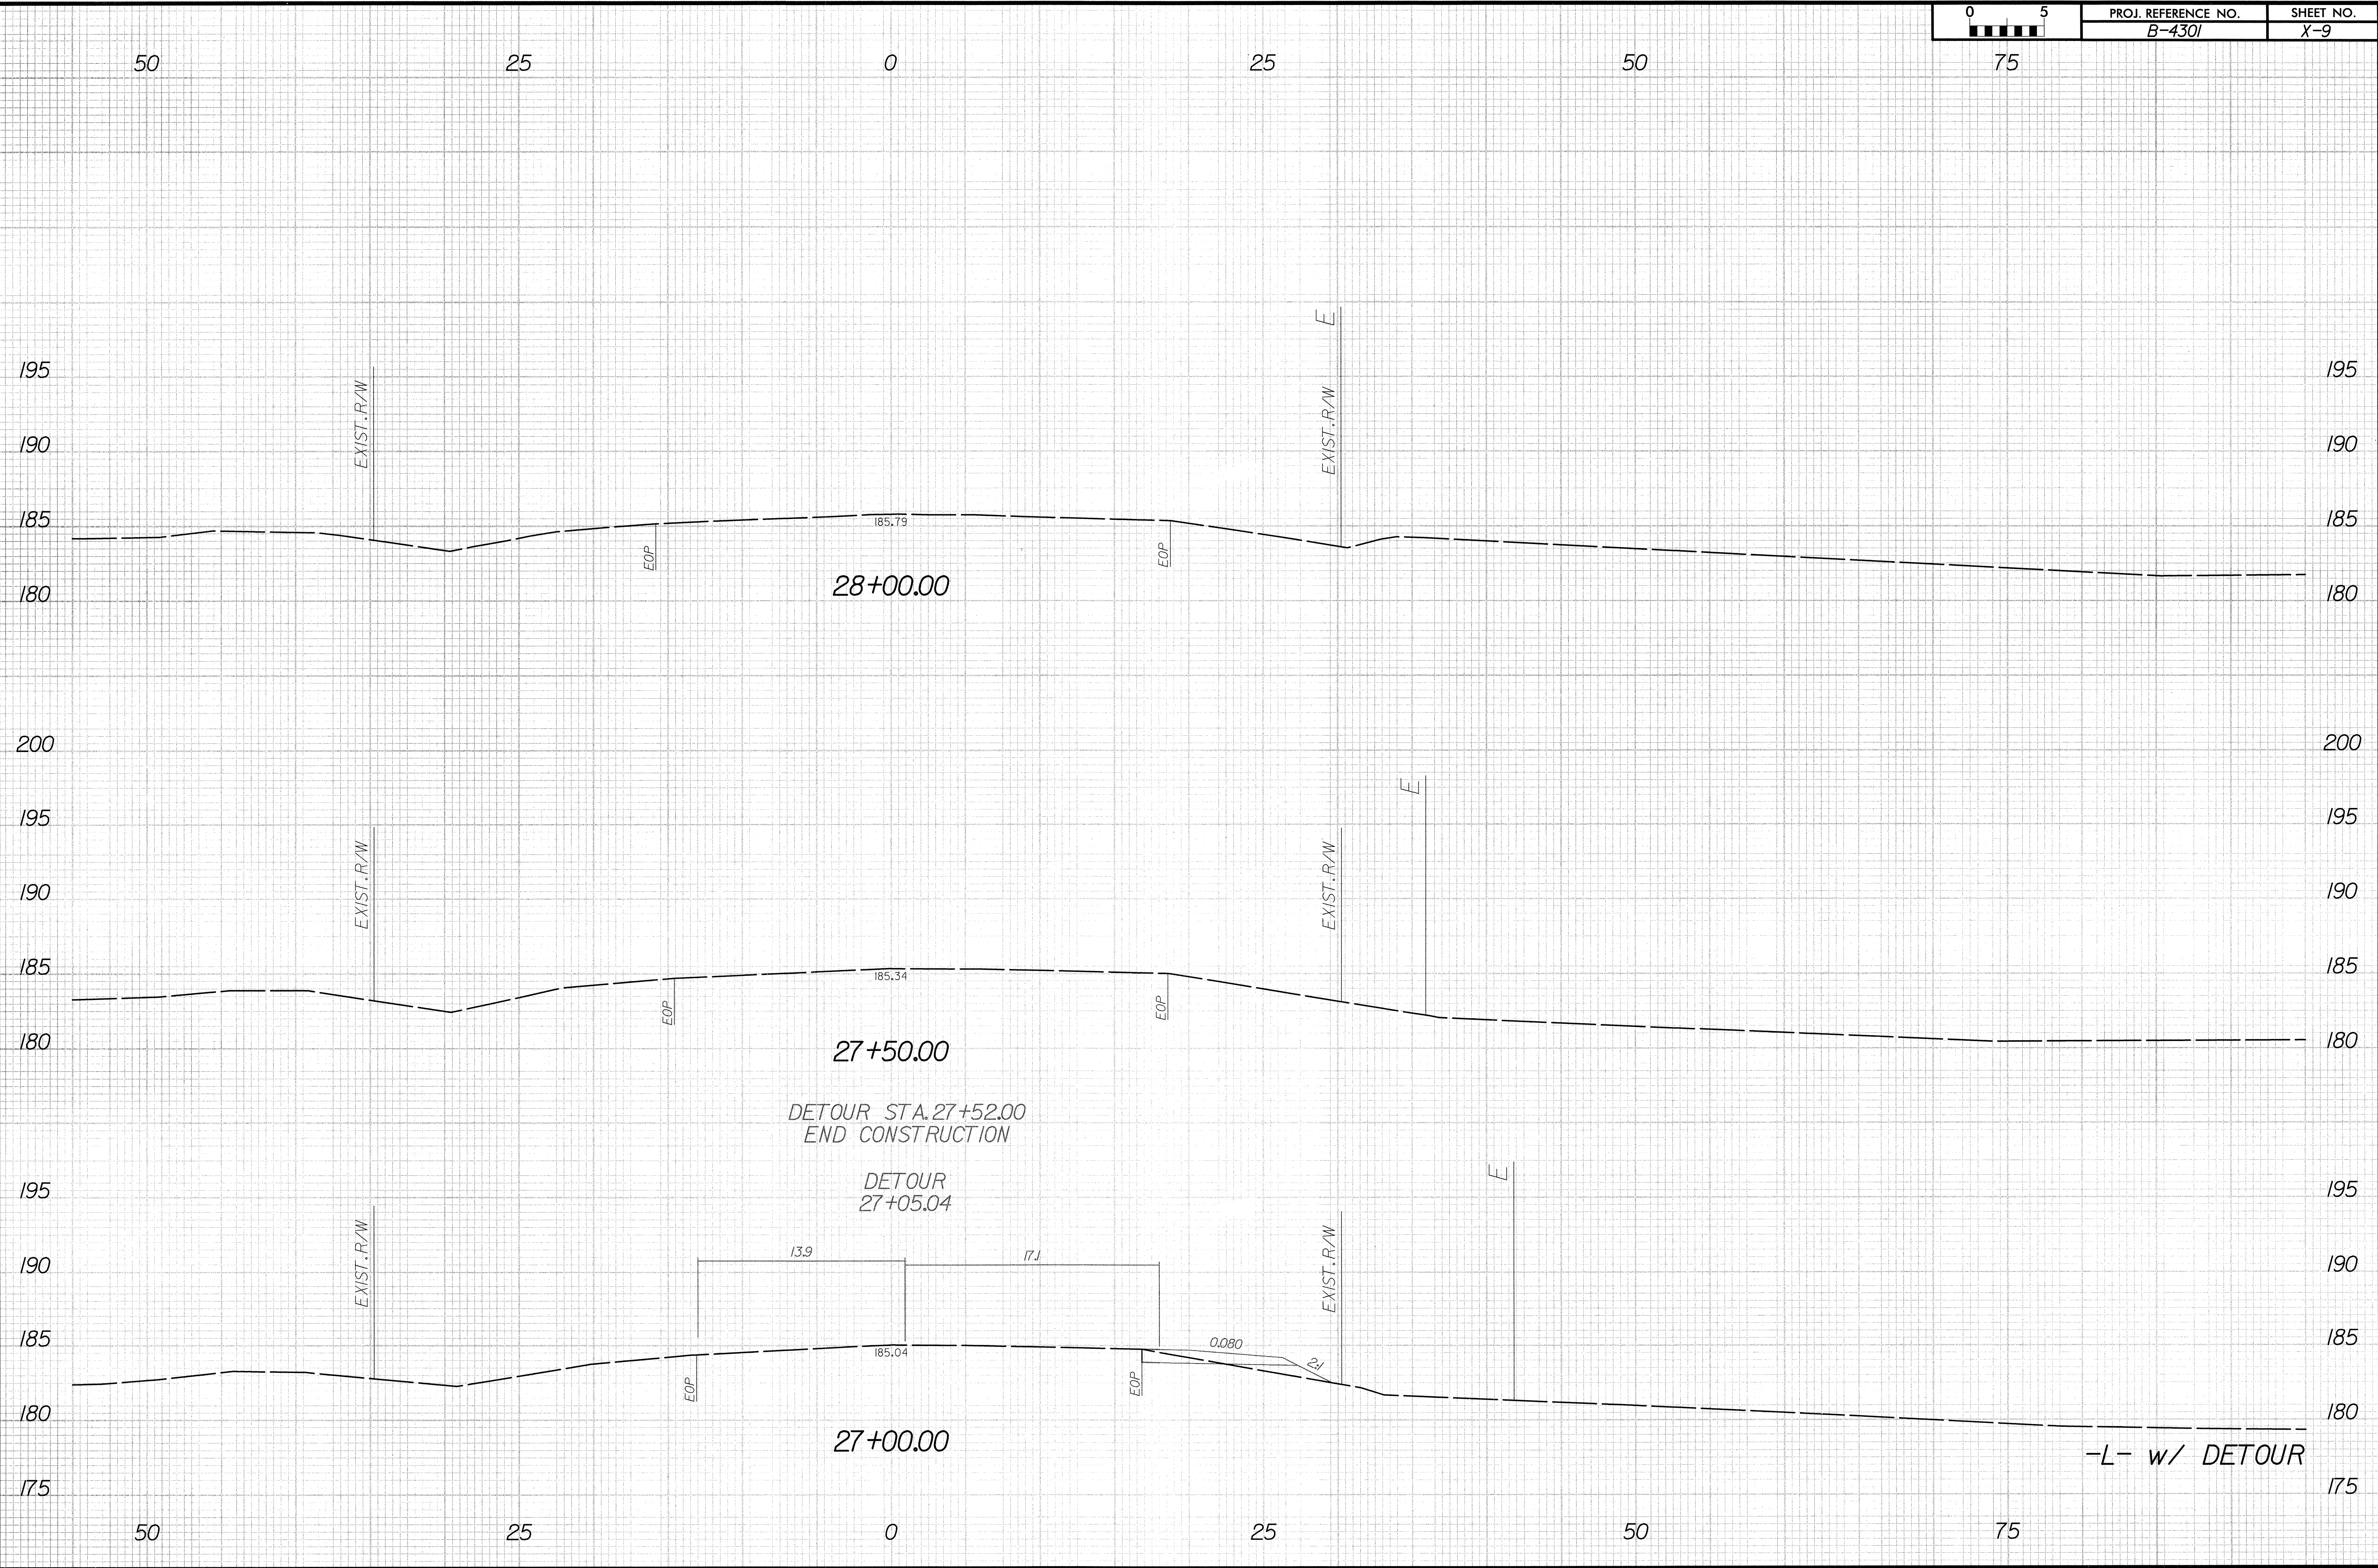

2/21/2008
X:\proj\8401\Xsc\4301\l-r.dwg-LXP.dgn