



8/23/99

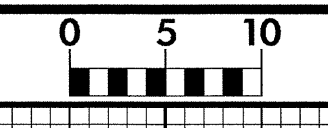


PROJ. REFERENCE NO.	SHEET NO.
B-4312	X-1

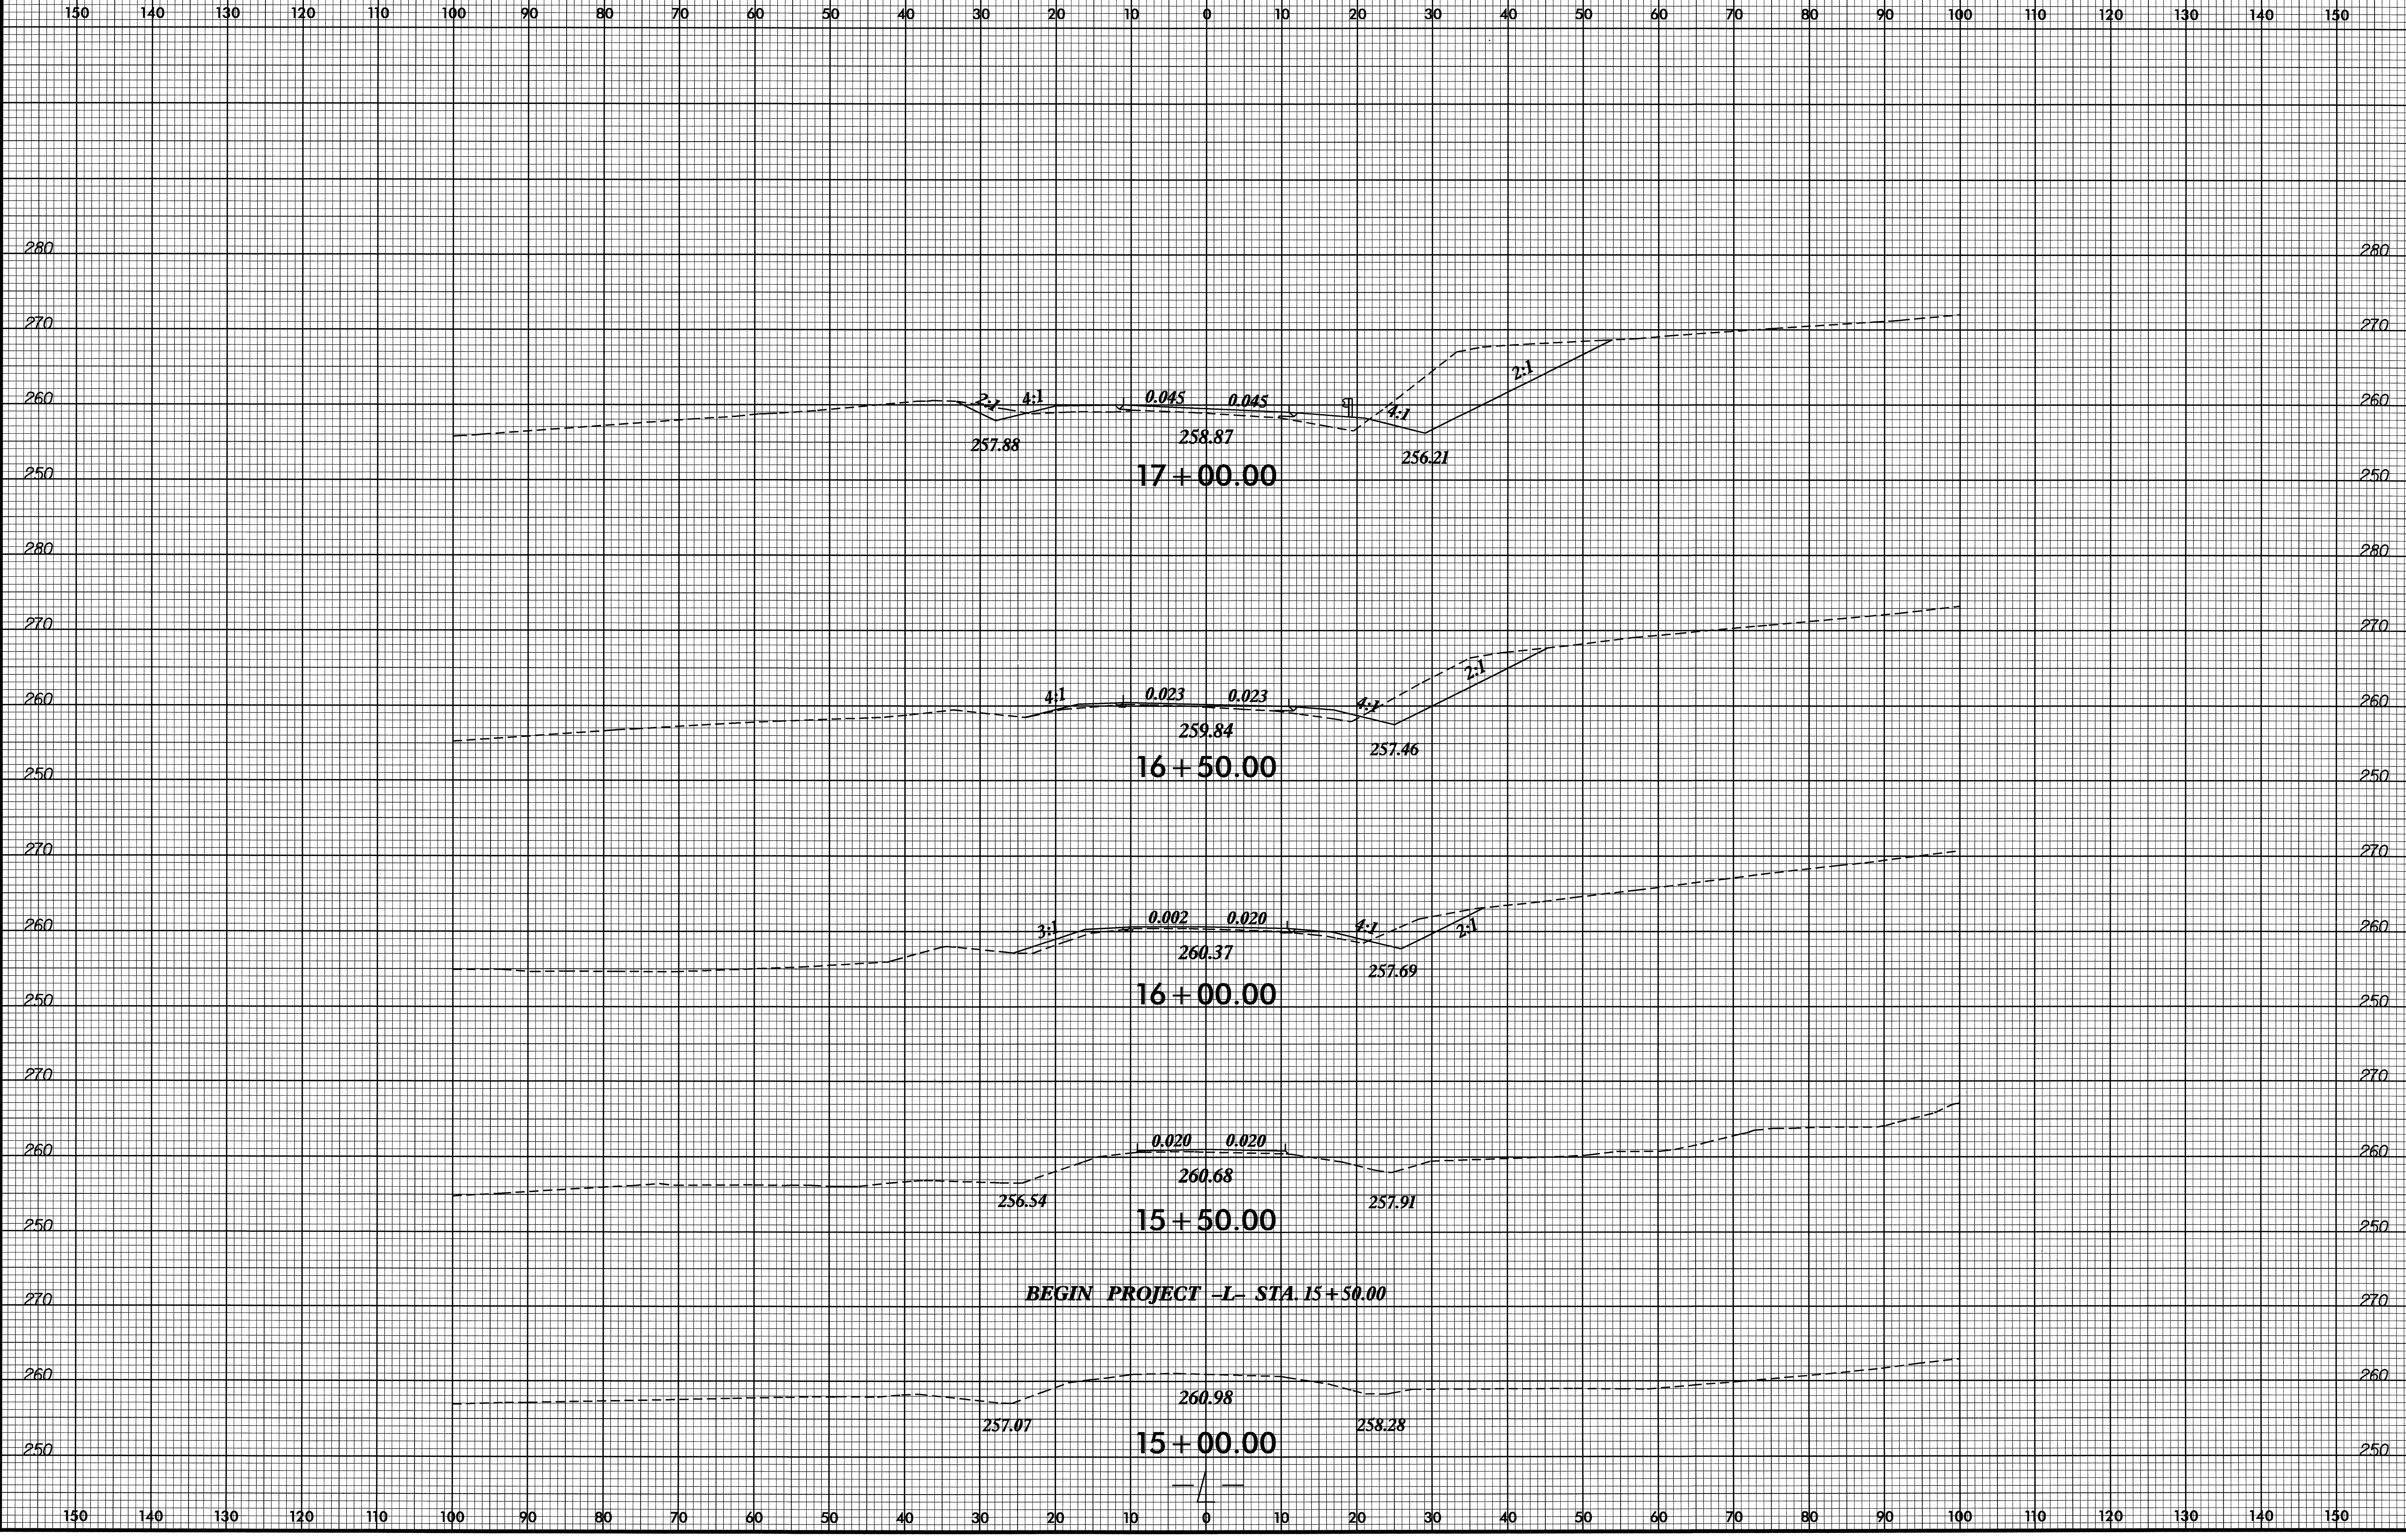


BEGIN PROJECT -L- STA. 15+50.00

08-APR-2008 14:30
R:\Roadway\SC\Xgl\B4312_rdy_xpl.dgn
\$\$\$\$USERNAME\$\$\$\$


8/23/99

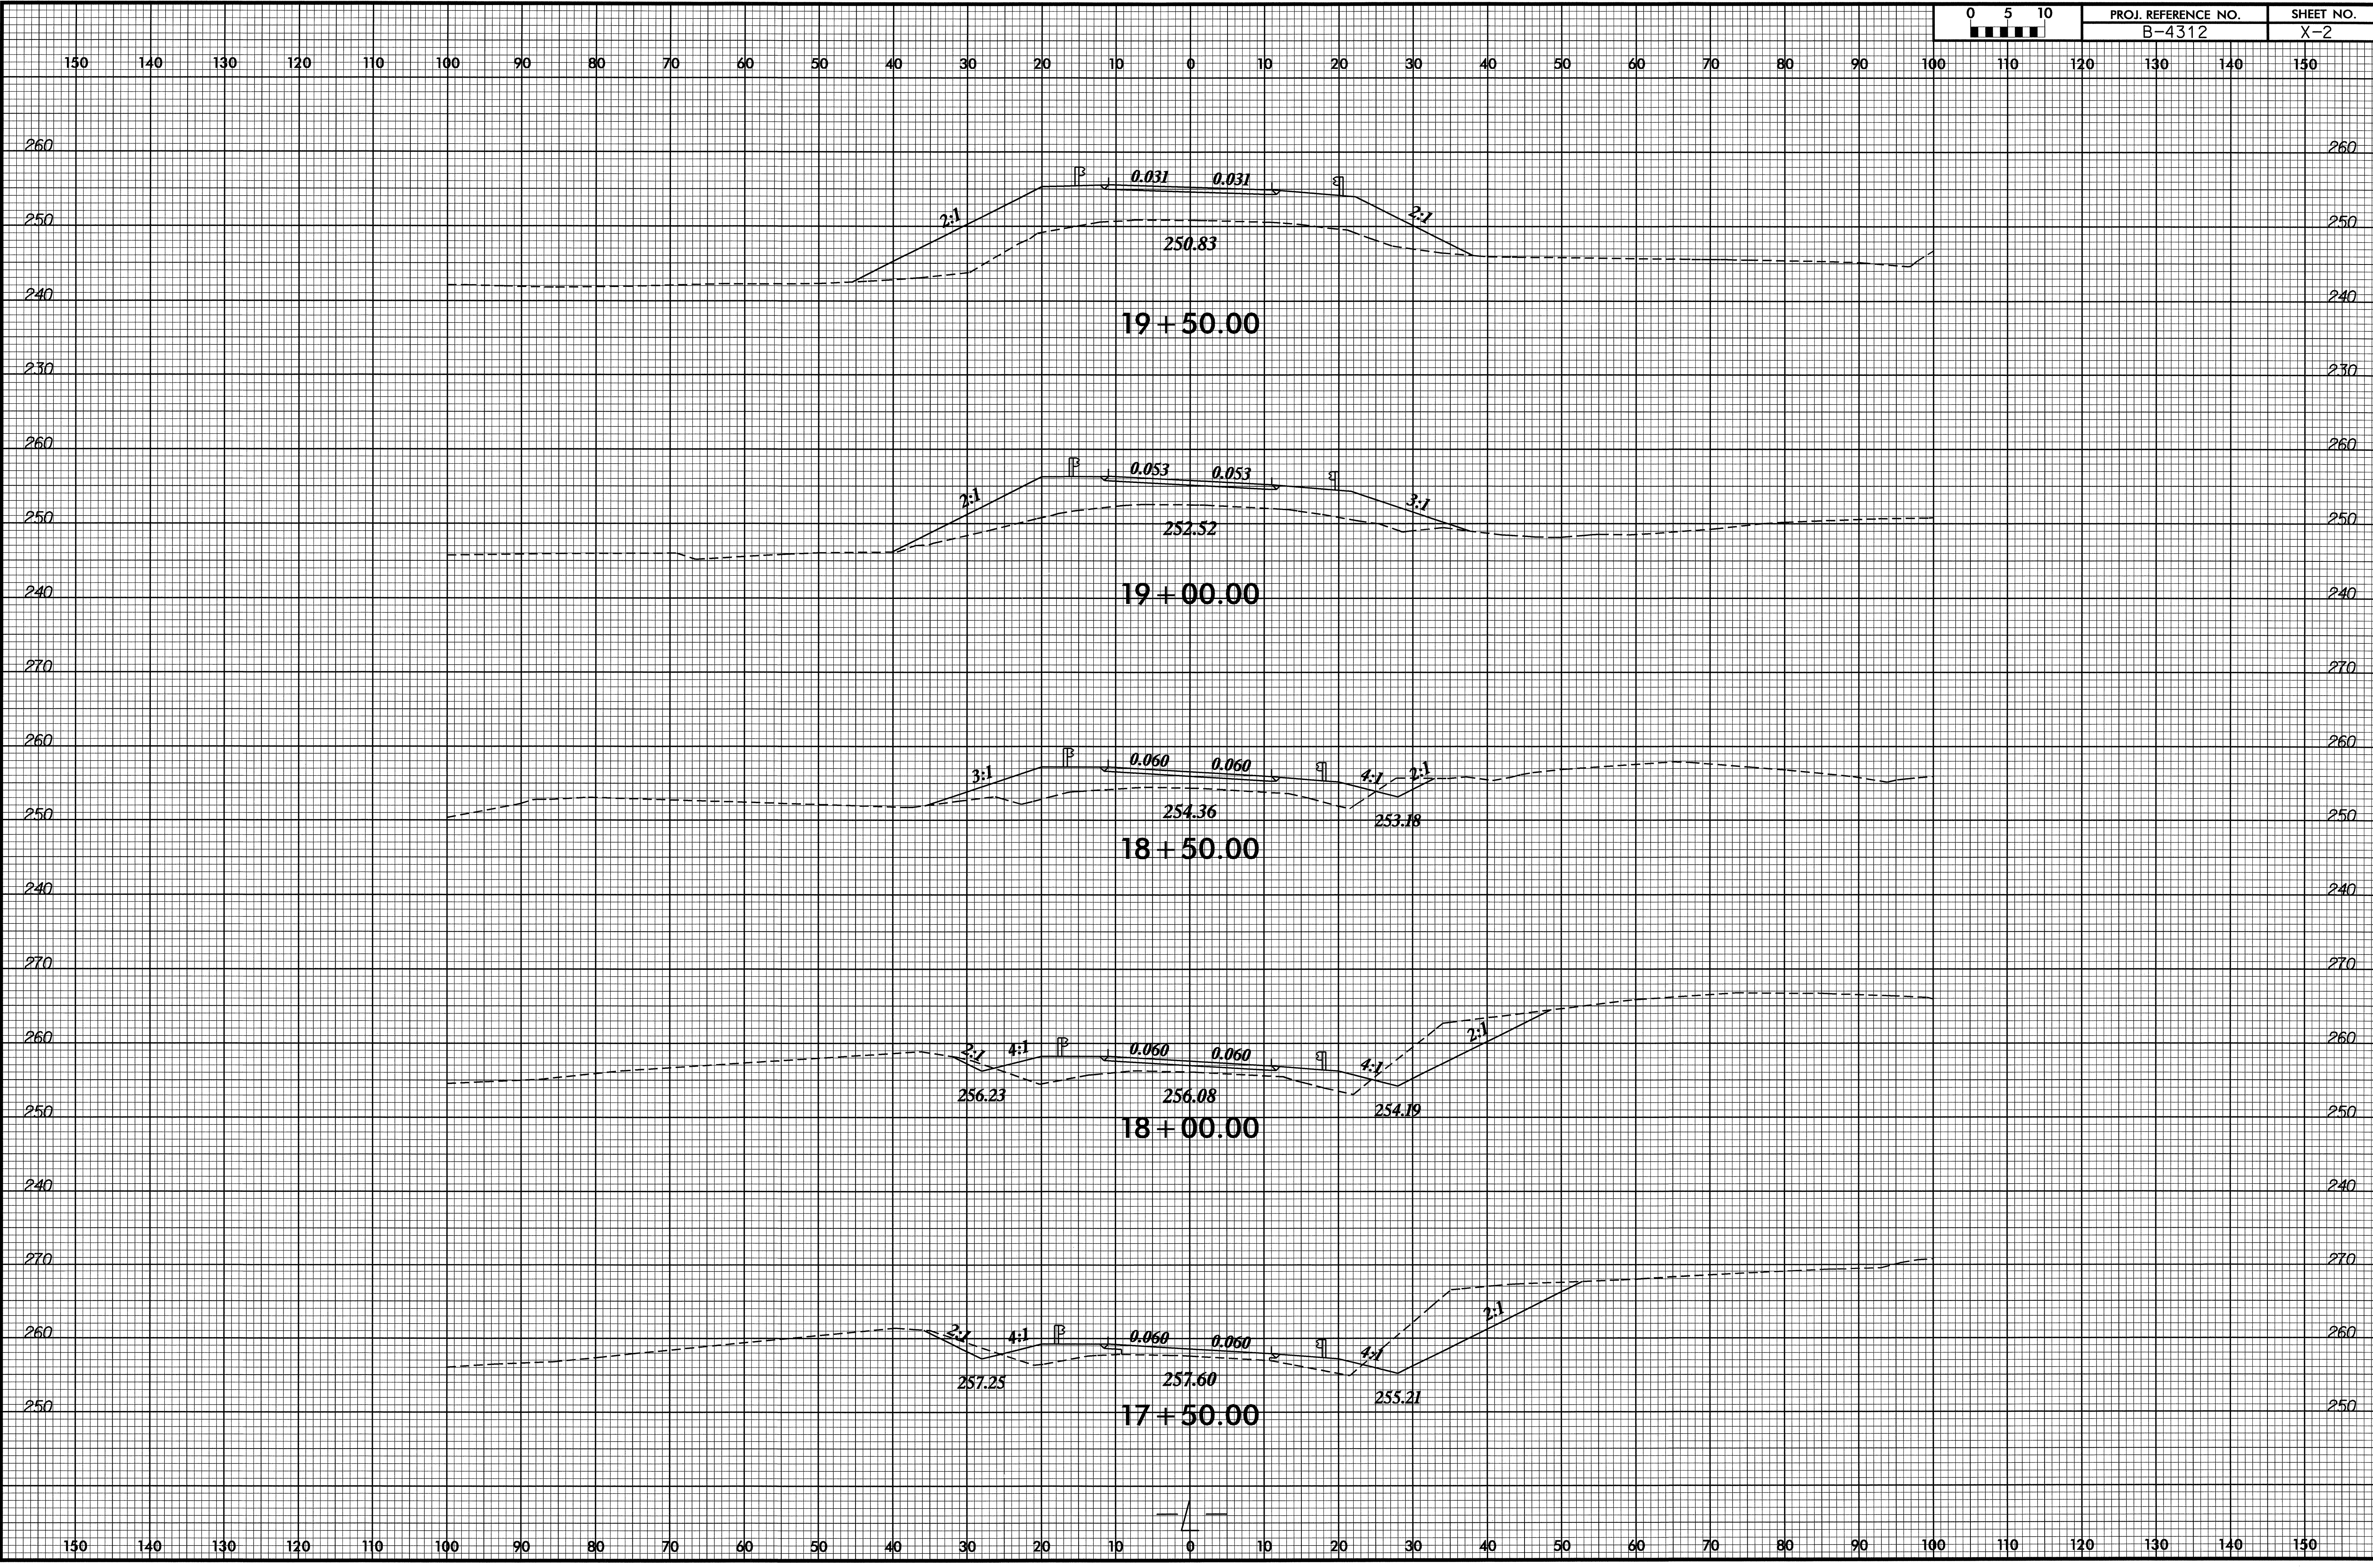


08-APR-2008 14:30
R:\Roadway\XSC\vg1\b4312_r.dwg_xpl.dgn
\$\$\$\$\$USERNAME\$\$\$\$\$

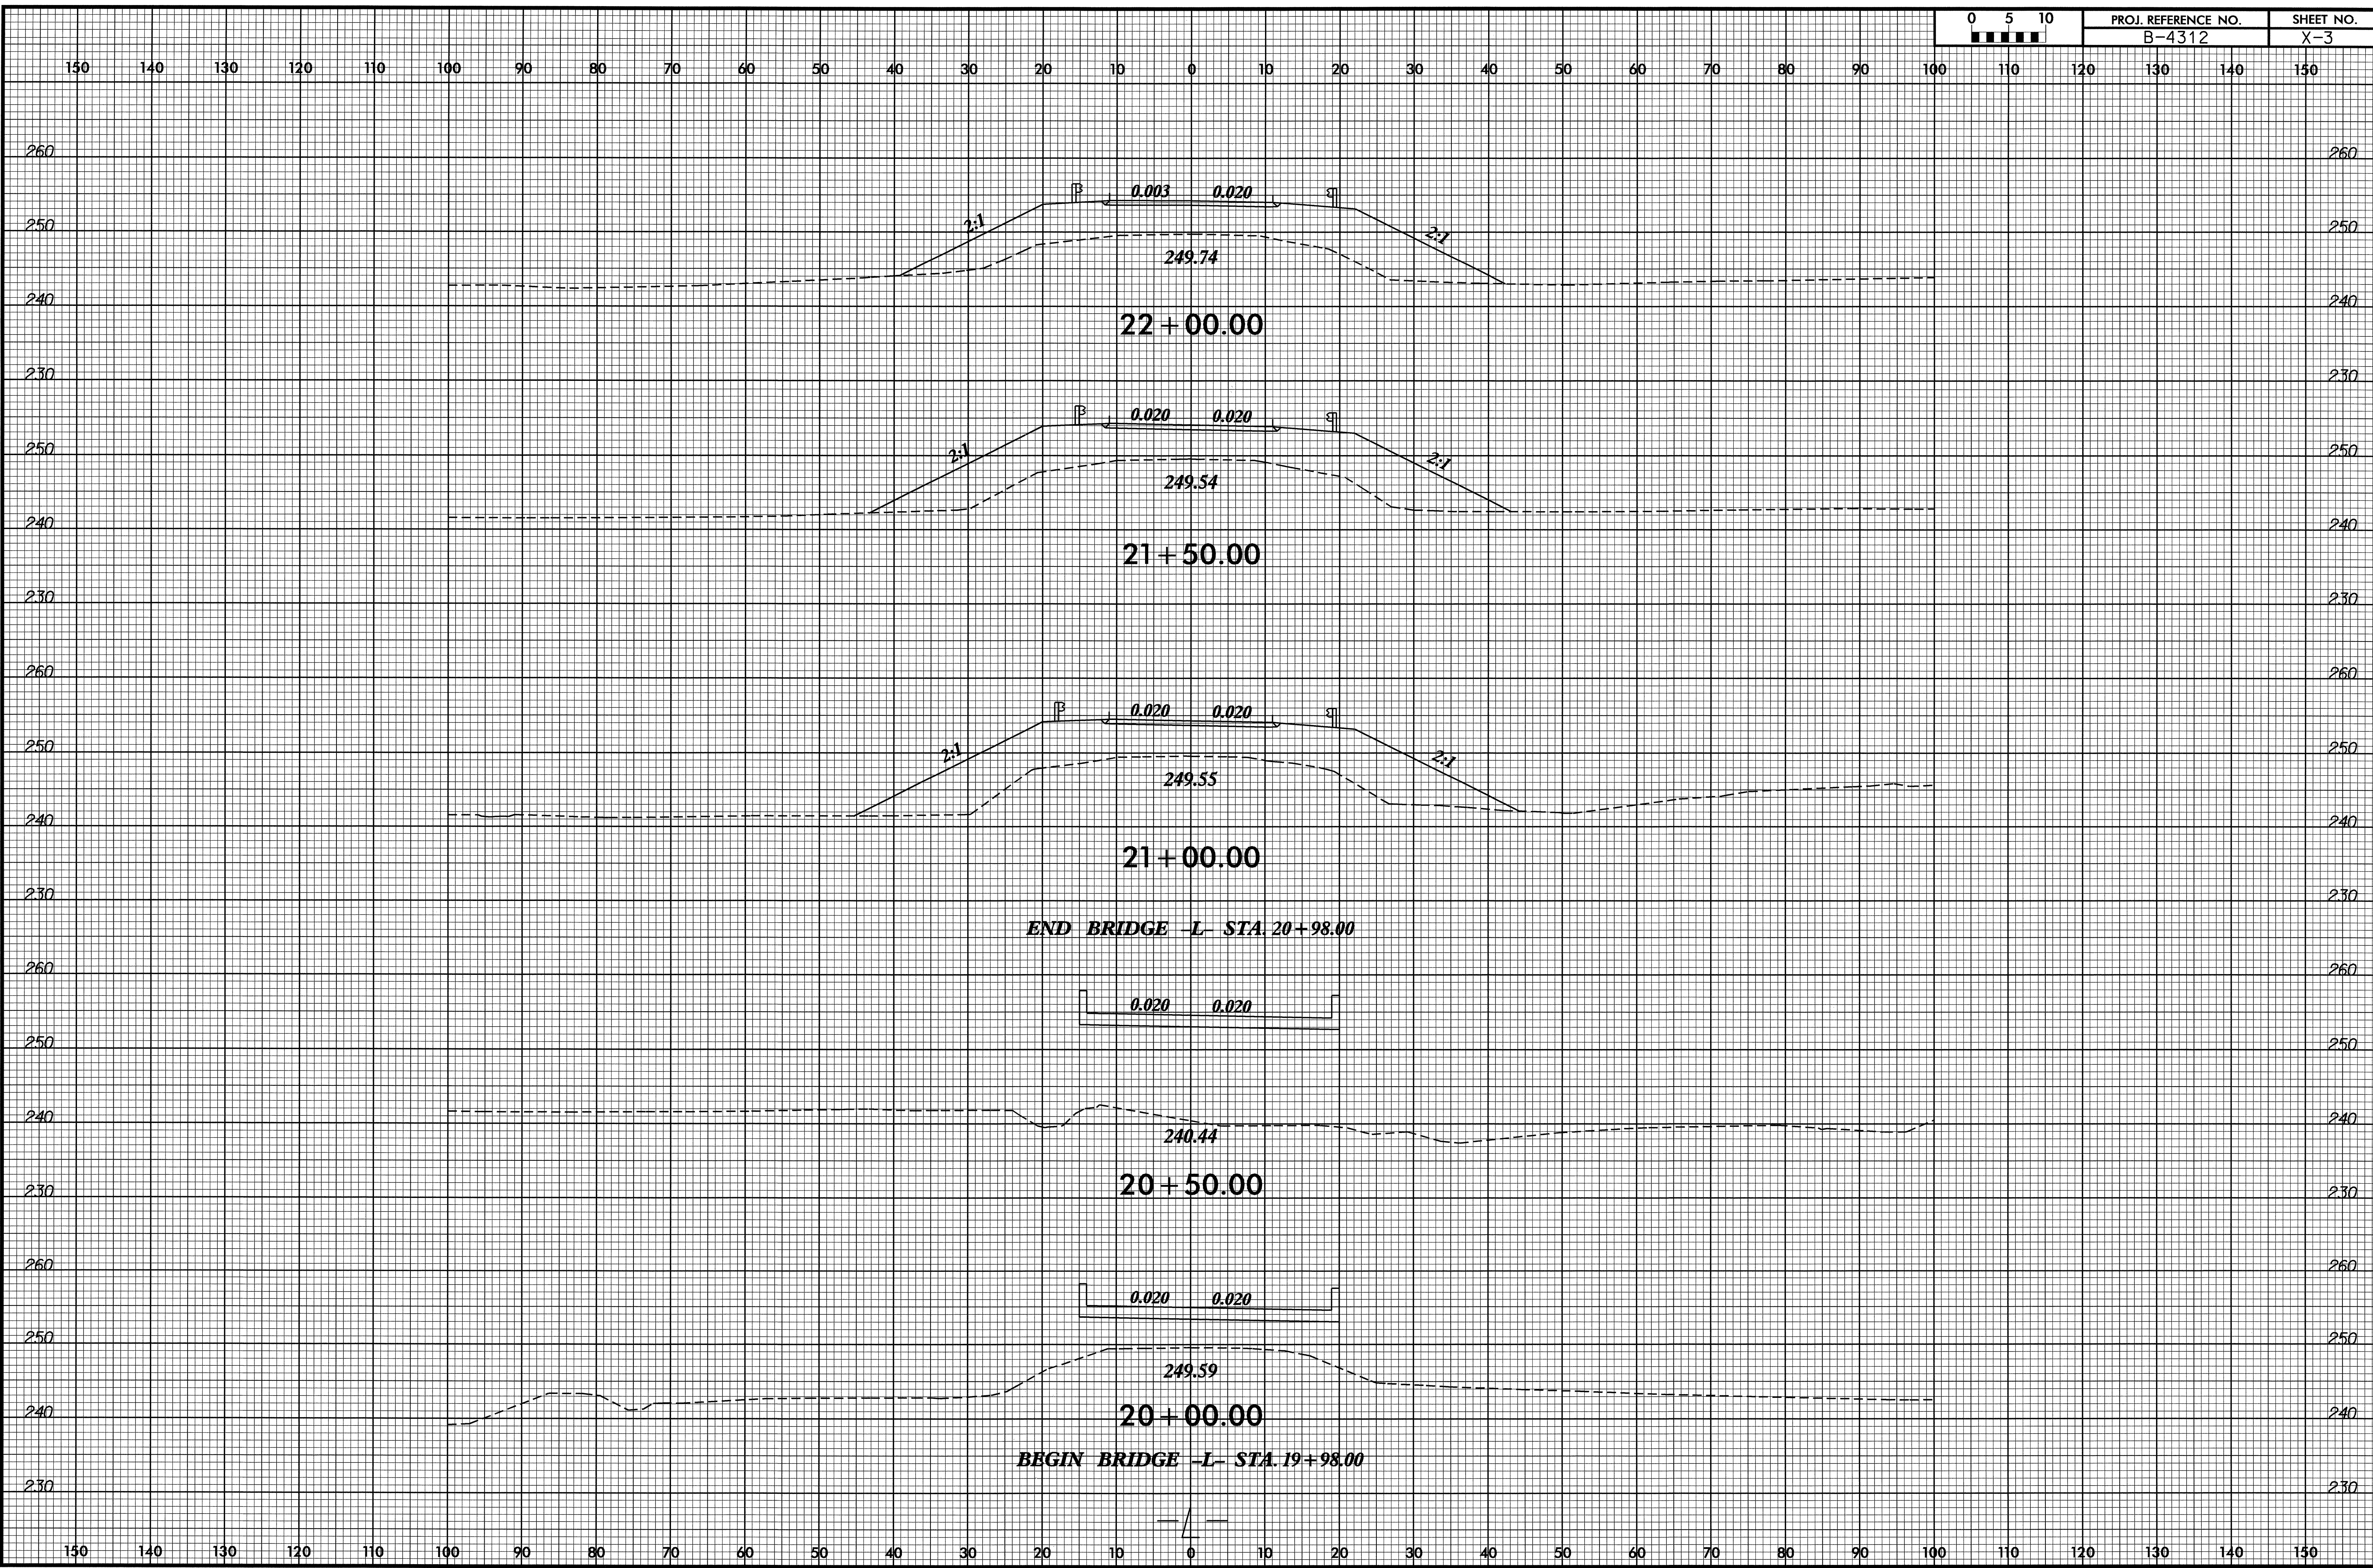

8/23/99

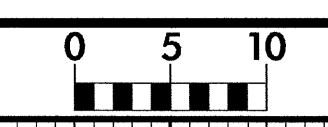


PROJ. REFERENCE NO. B-4312	SHEET NO. X-4
-------------------------------	------------------

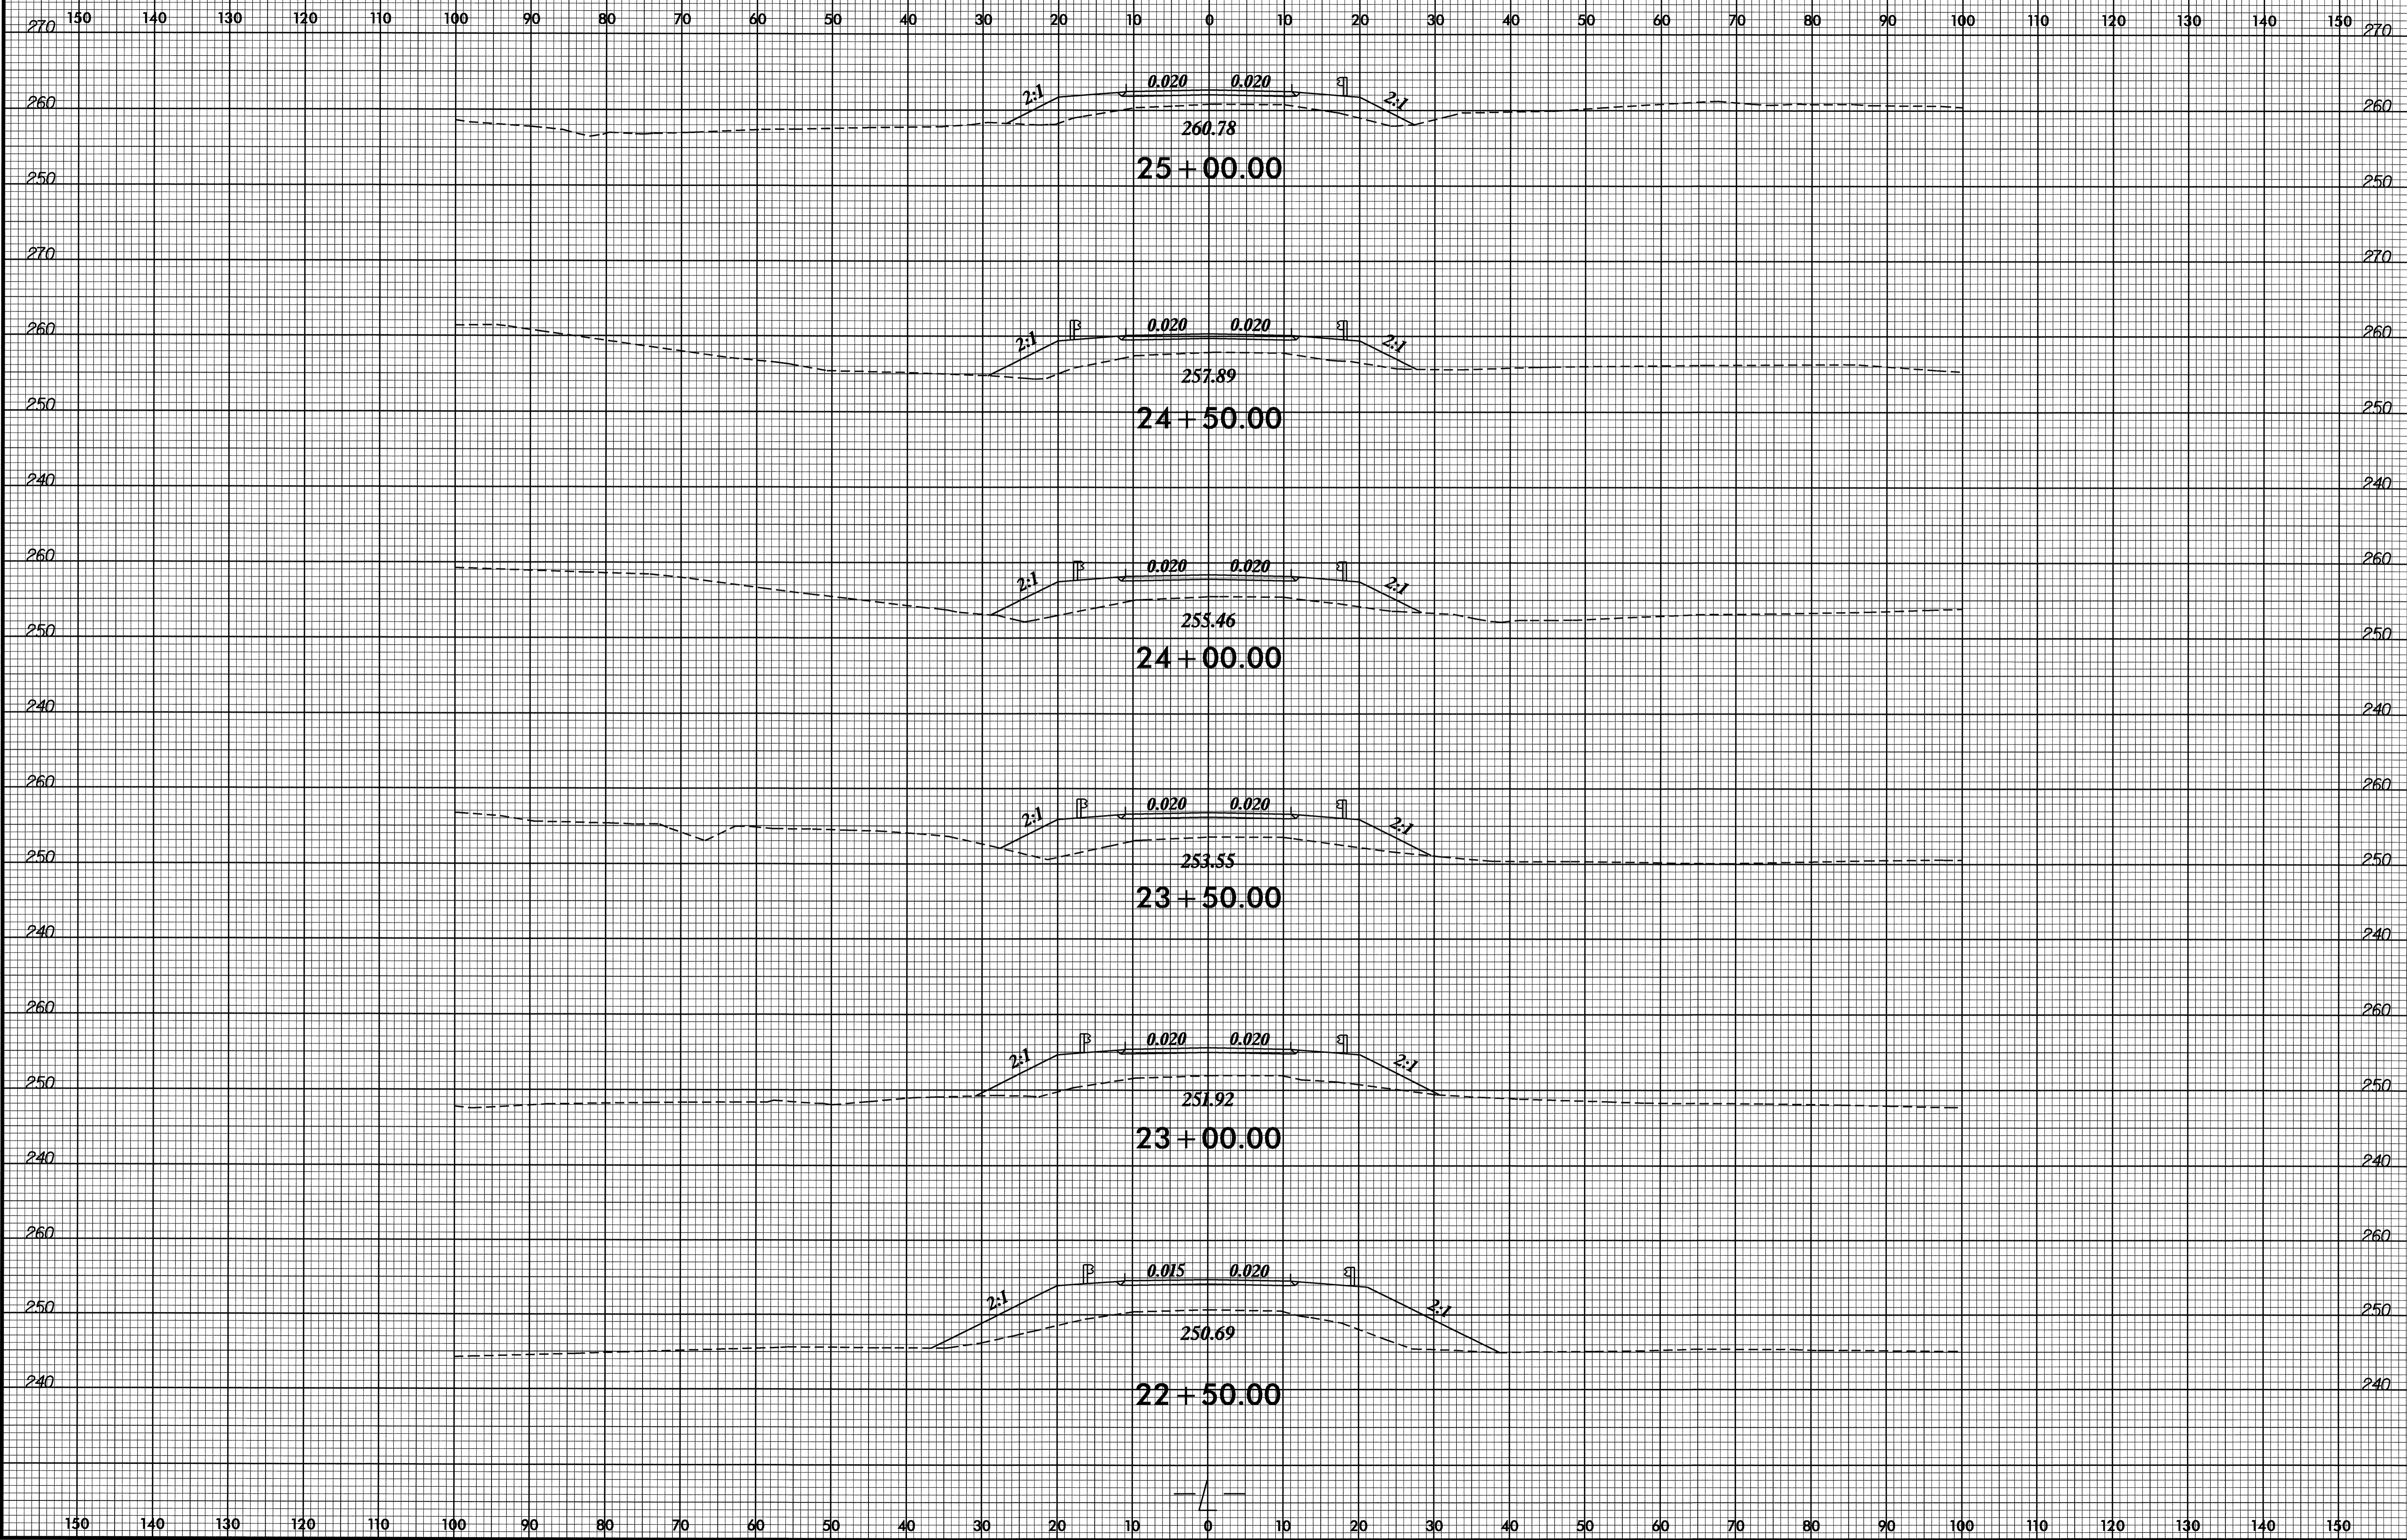


31-MAR-2008 11:28
 P:\Roadway\X50\Xpl\B4312_rdy_xpl.dgn
 \$\$\$USERNAME\$\$\$

8/23/99

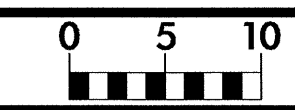

PROJ. REFERENCE NO. B-4312	SHEET NO. X-5
-------------------------------	------------------

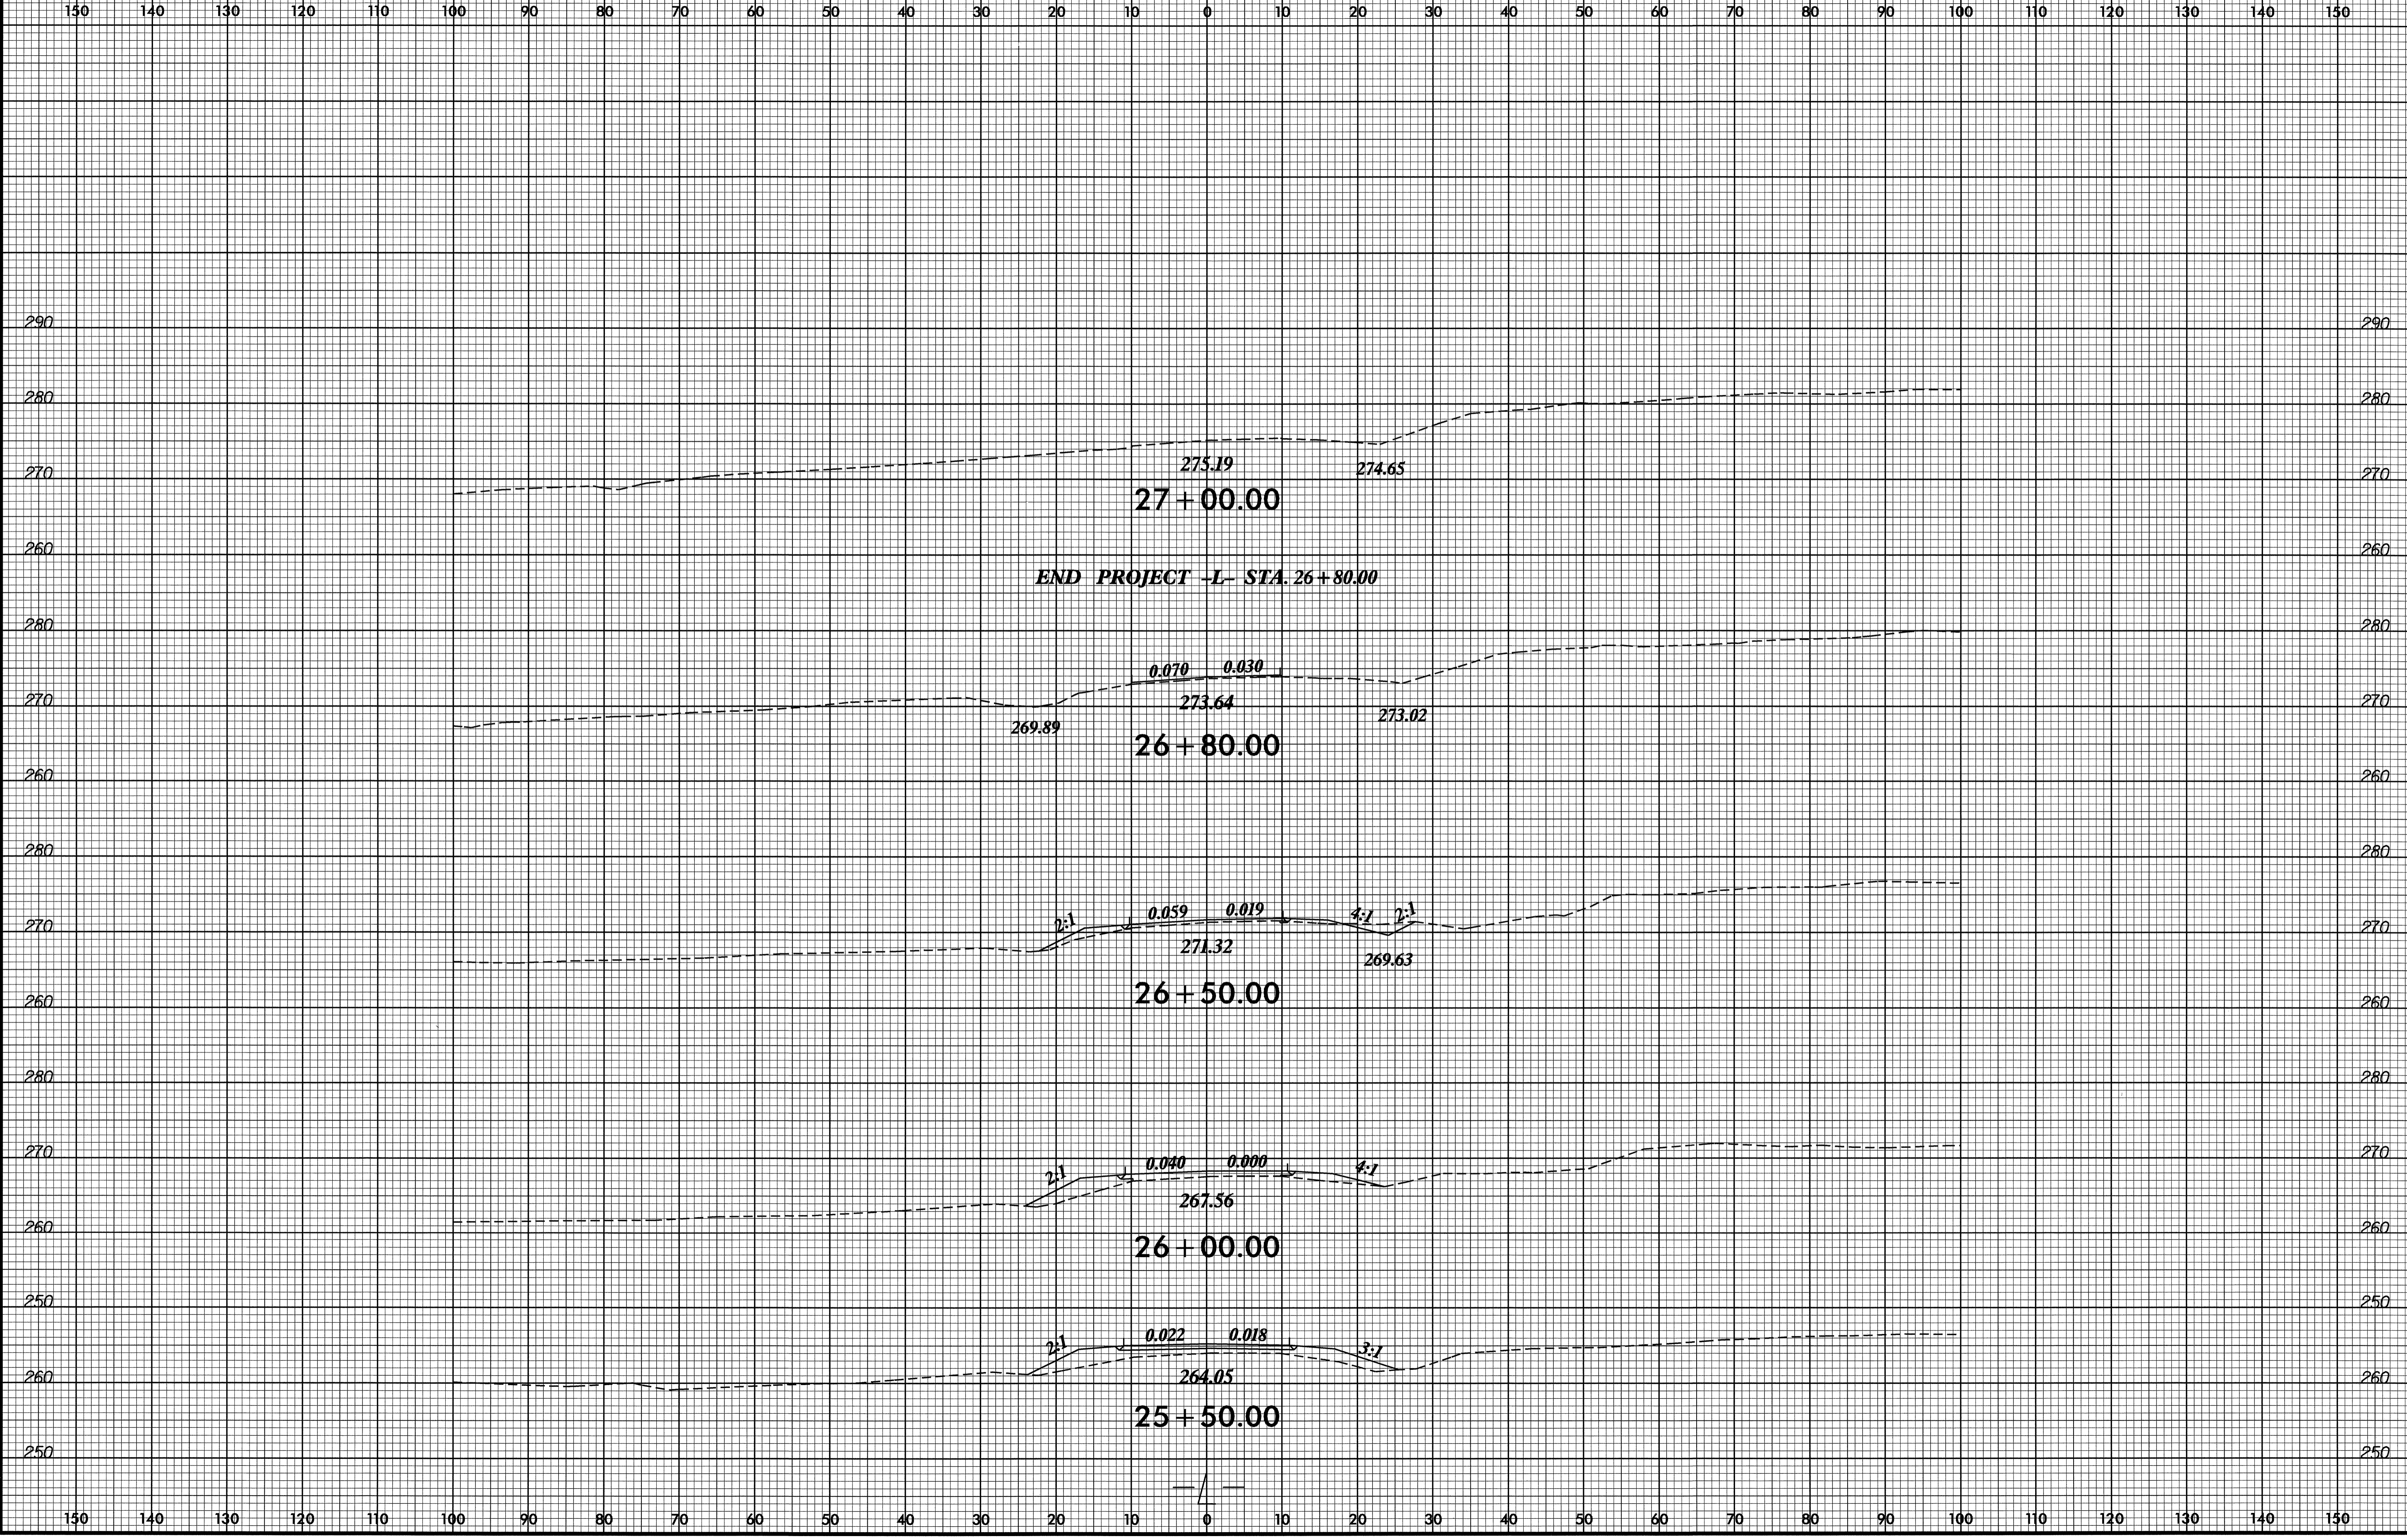

08-APR-2008 14:30
 R:\Roadwork\XSC\Xgl\b4312.rdy_xpl.dgn
 \$\$\$USERNAME\$\$\$