

0 5 10


SITE 8

PROJ. REFERENCE NO.

SHEET NO.

R-2518B

OSM-X1

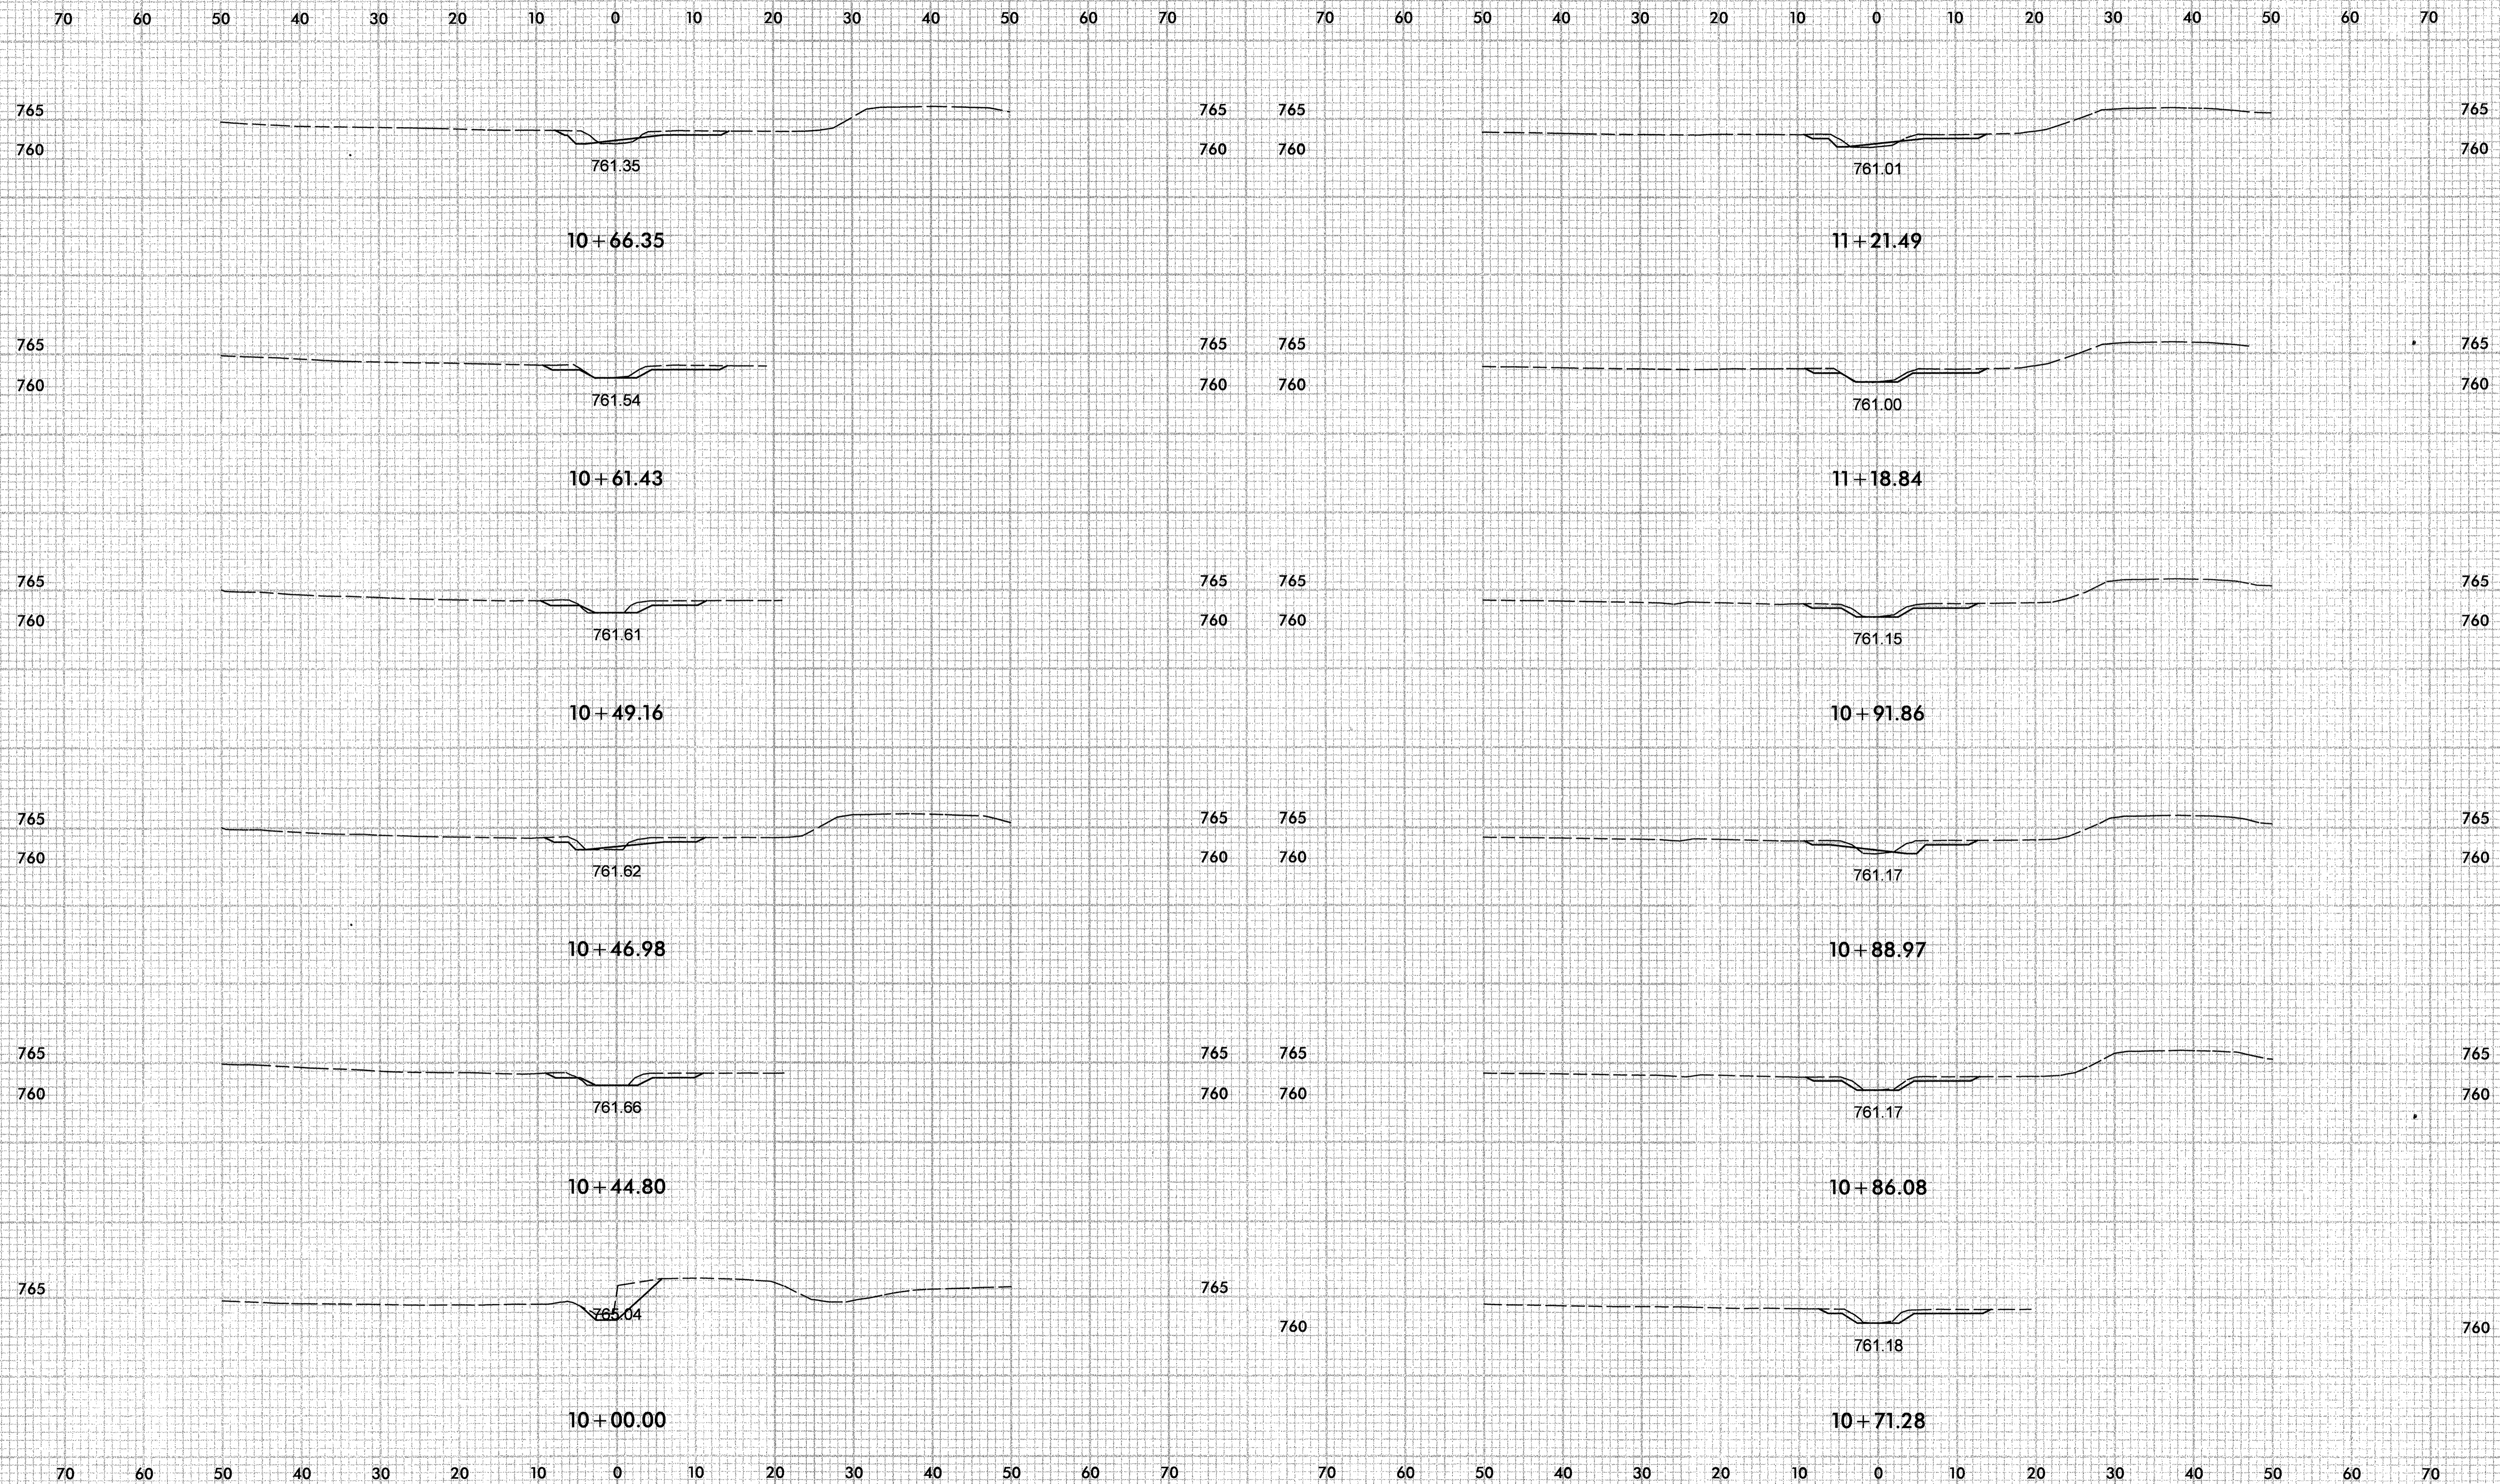


I:\4\2008\11\2518B\Design\From_NCDOT\X_Sects\Site8_41_xpl.dgn


0 5 10

SITE 8

PROJ. REFERENCE NO.	SHEET NO.
R-2518B	OSM-X2

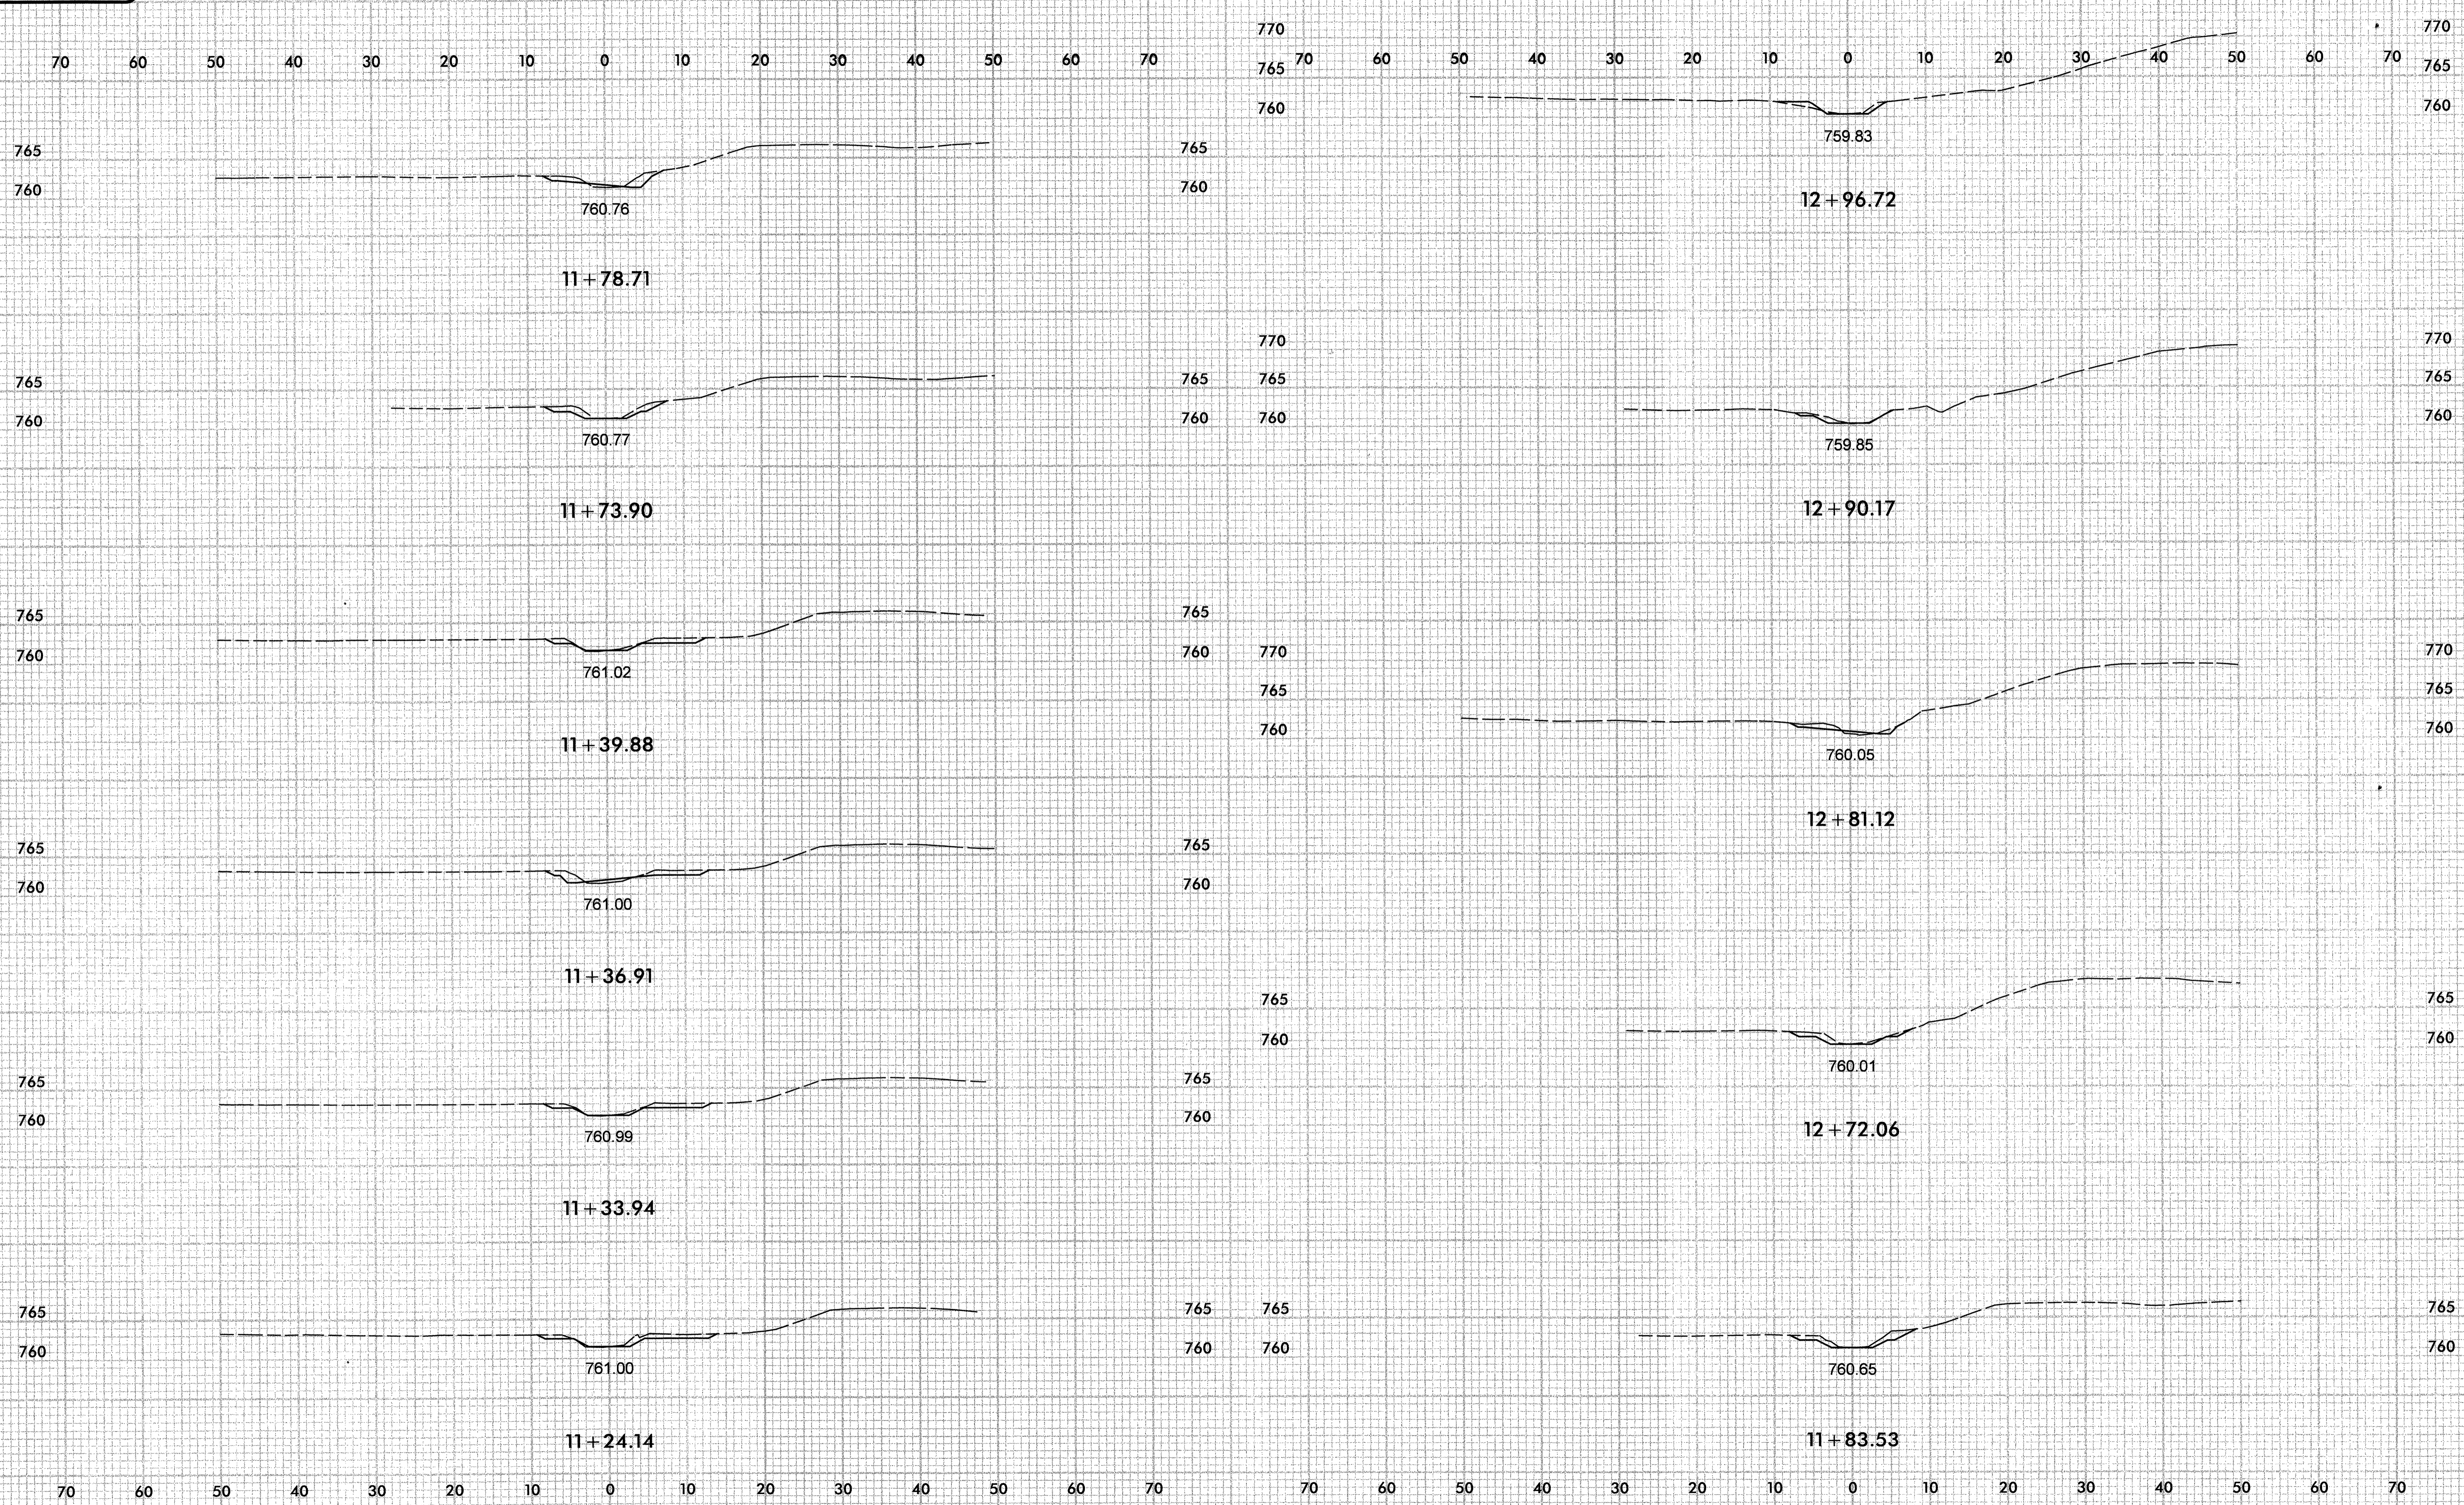


I:\4\2008\142518B\Design_From_NCDOT\X_Sects\Site8_4_xplc.dwg
2/23/08 10:35 AM

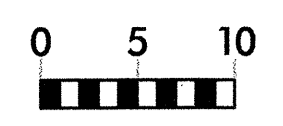

SITE 8

PROJ. REFERENCE NO.	SHEET NO.
R-2518B	OSM-X3

70 60 50 40 30 20 10 0 10 20 30 40 50 60 70

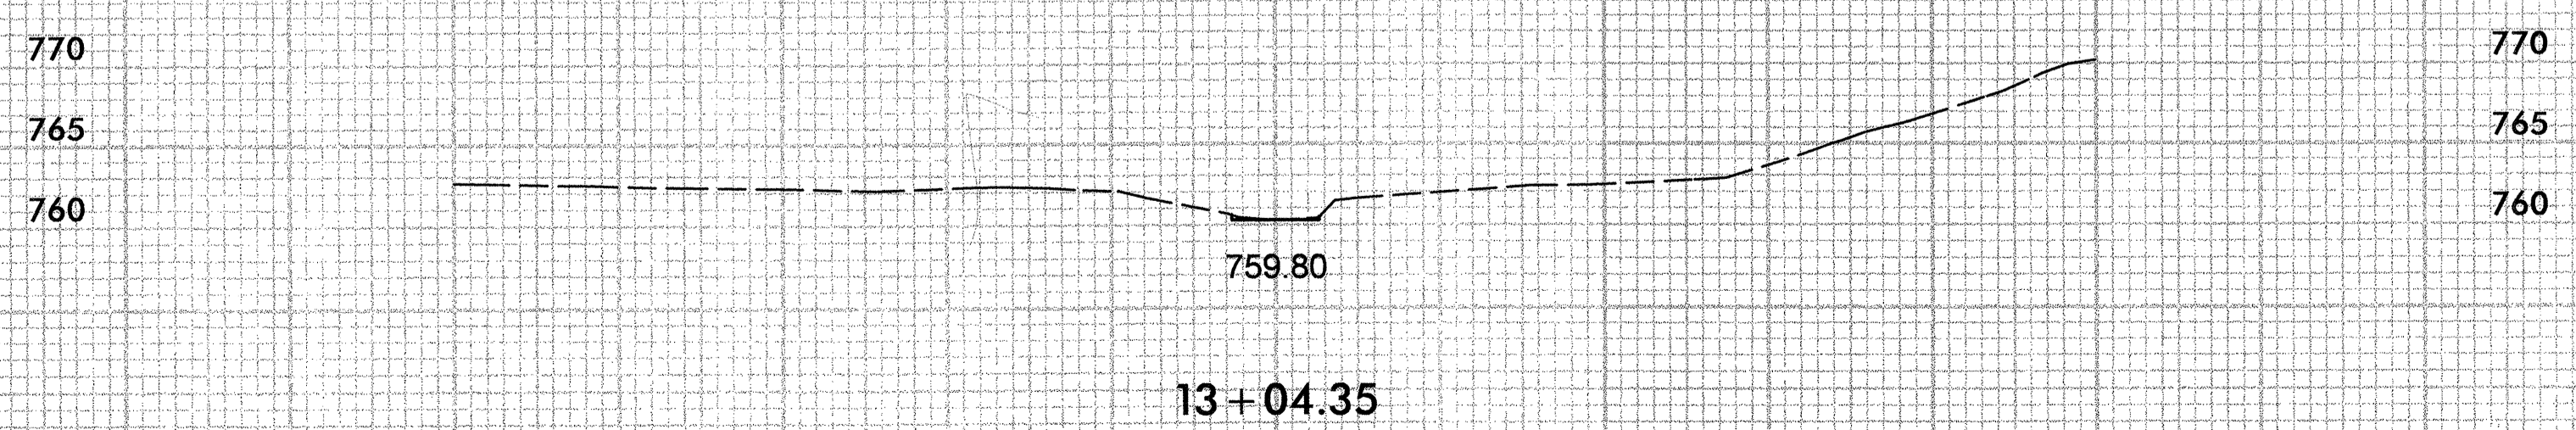


70 60 50 40 30 20 10 0 10 20 30 40 50 60 70

K:\4\2008\08\05\05\Design_From_NCDOT\X_Sects\Site8_(4).xpl

0 5 10

SITE 11

PROJ. REFERENCE NO.	SHEET NO.
R-2518B	OSM-X4

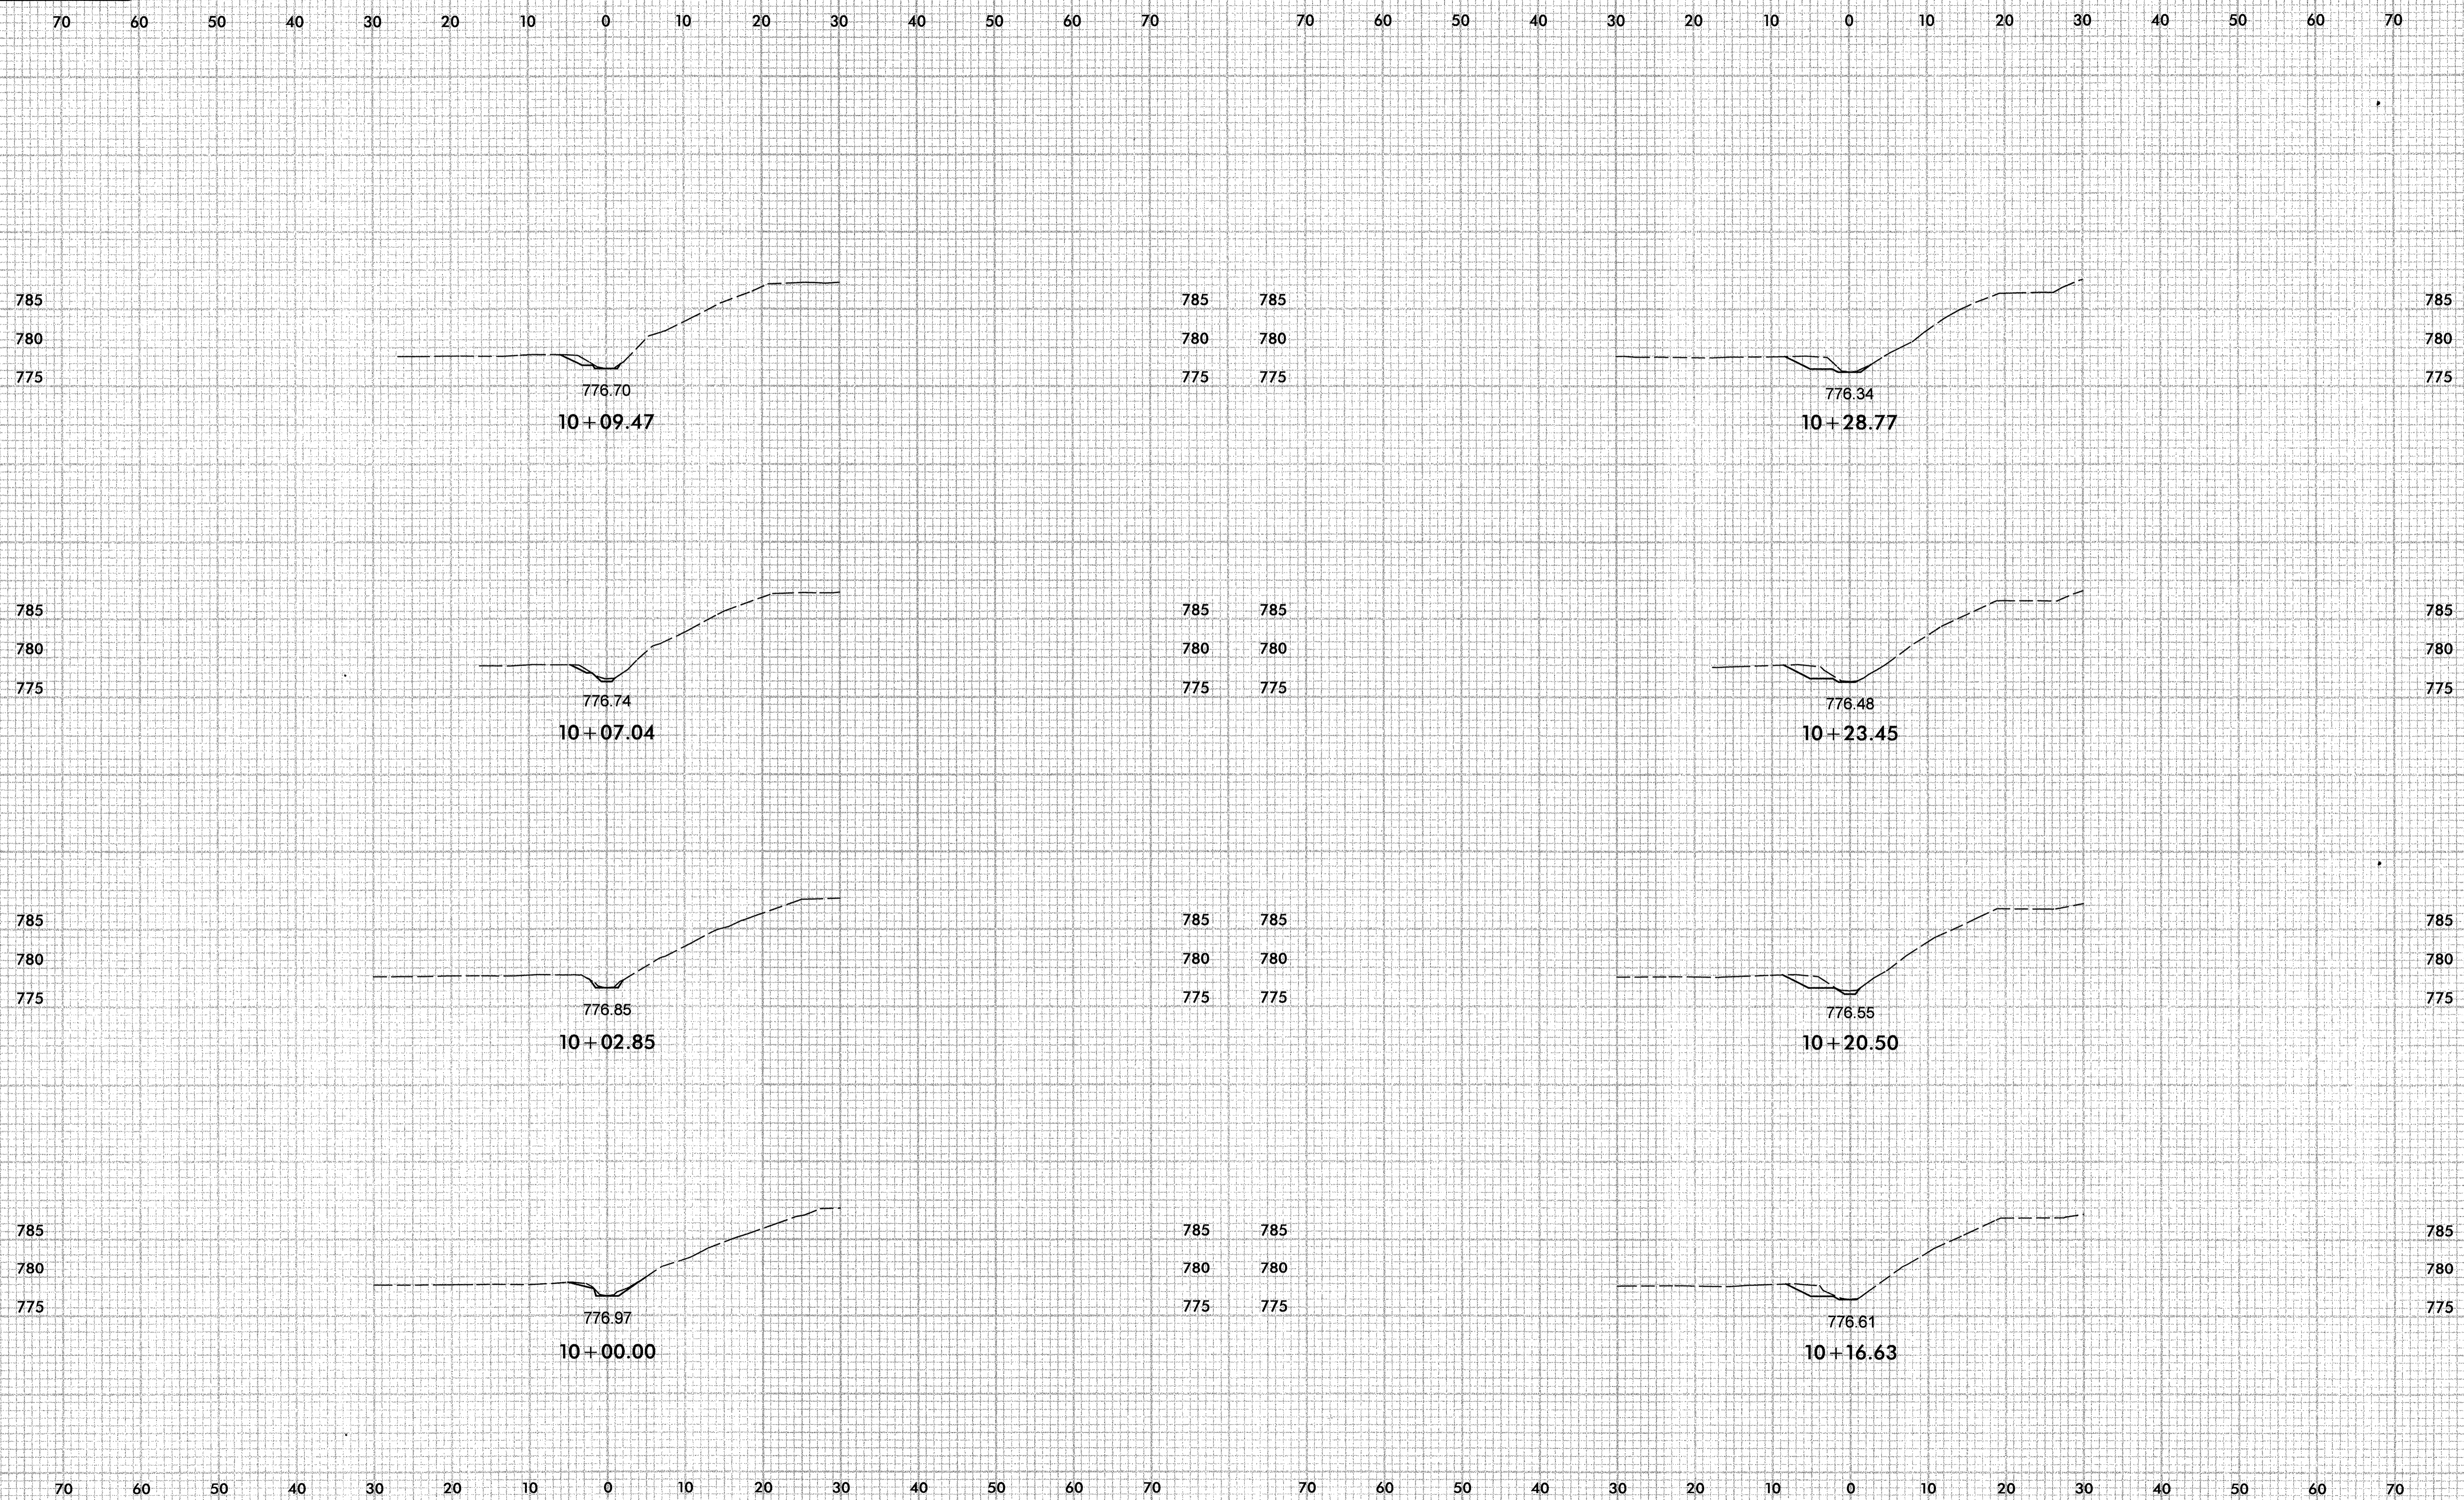

I:\4\2008\14\2518B\Design-From_NCDOT\Plans\rev R2\B_rdy_psh.OSMX4.dgn

0 5 10

SITE 11




PROJ. REFERENCE NO.

SHEET NO.

R-2518B

OSM-X6

70 60 50 40 30 20 10 0 10 20 30 40 50 60 70

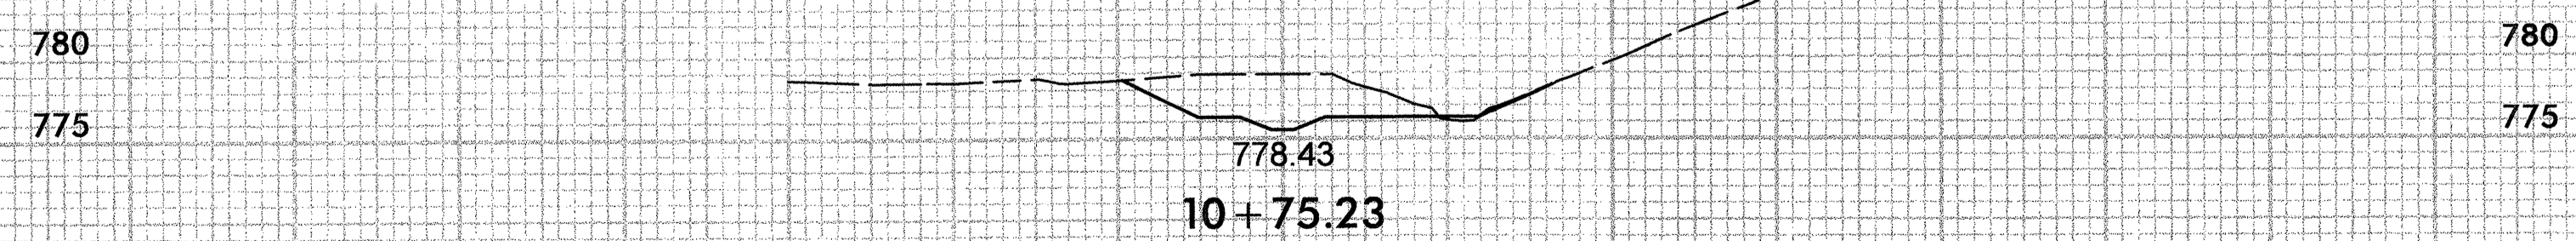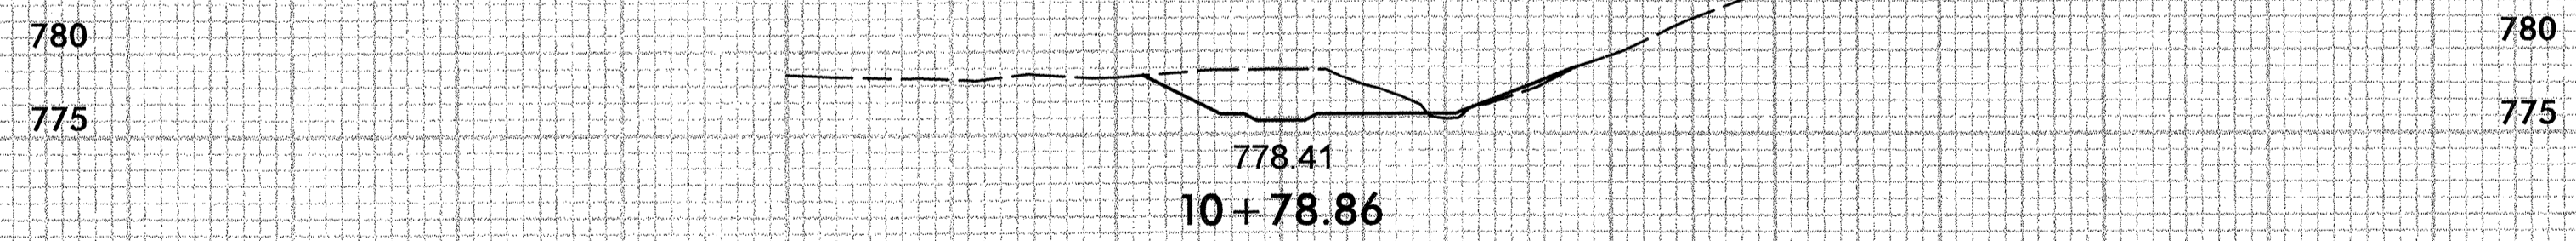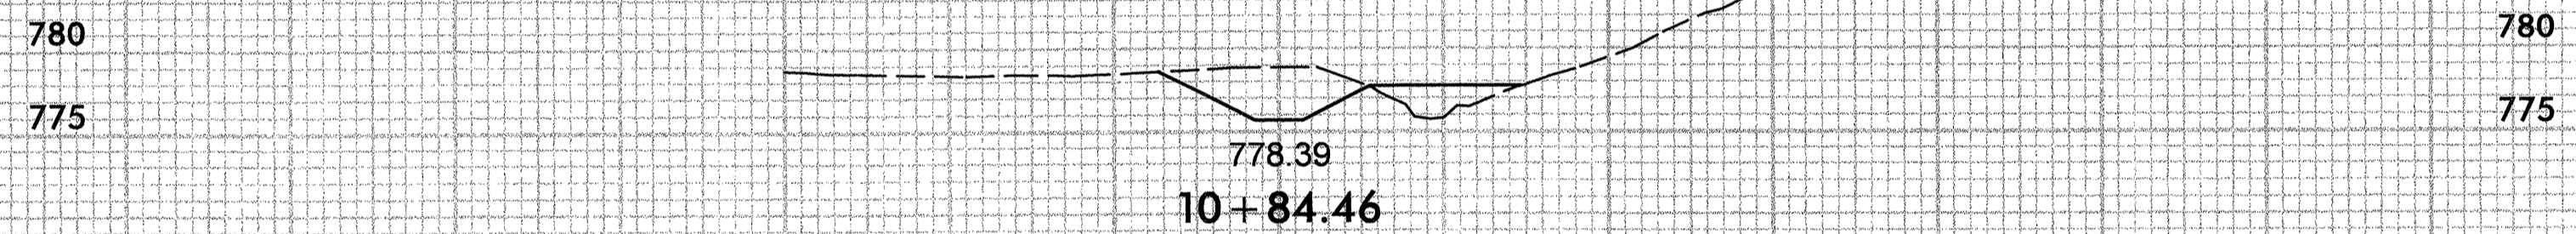


70 60 50 40 30 20 10 0 10 20 30 40 50 60 70

M:\4\2008\142518B\Design_From_NCDOT\Plans\Plans-rev\R2t_P_r-dj-psh-OSM-X6.dgn
3/10/2008 2:23 PM

0 5 10

SITE 12

PROJ. REFERENCE NO.	SHEET NO.
R-2518B	OSM-X7

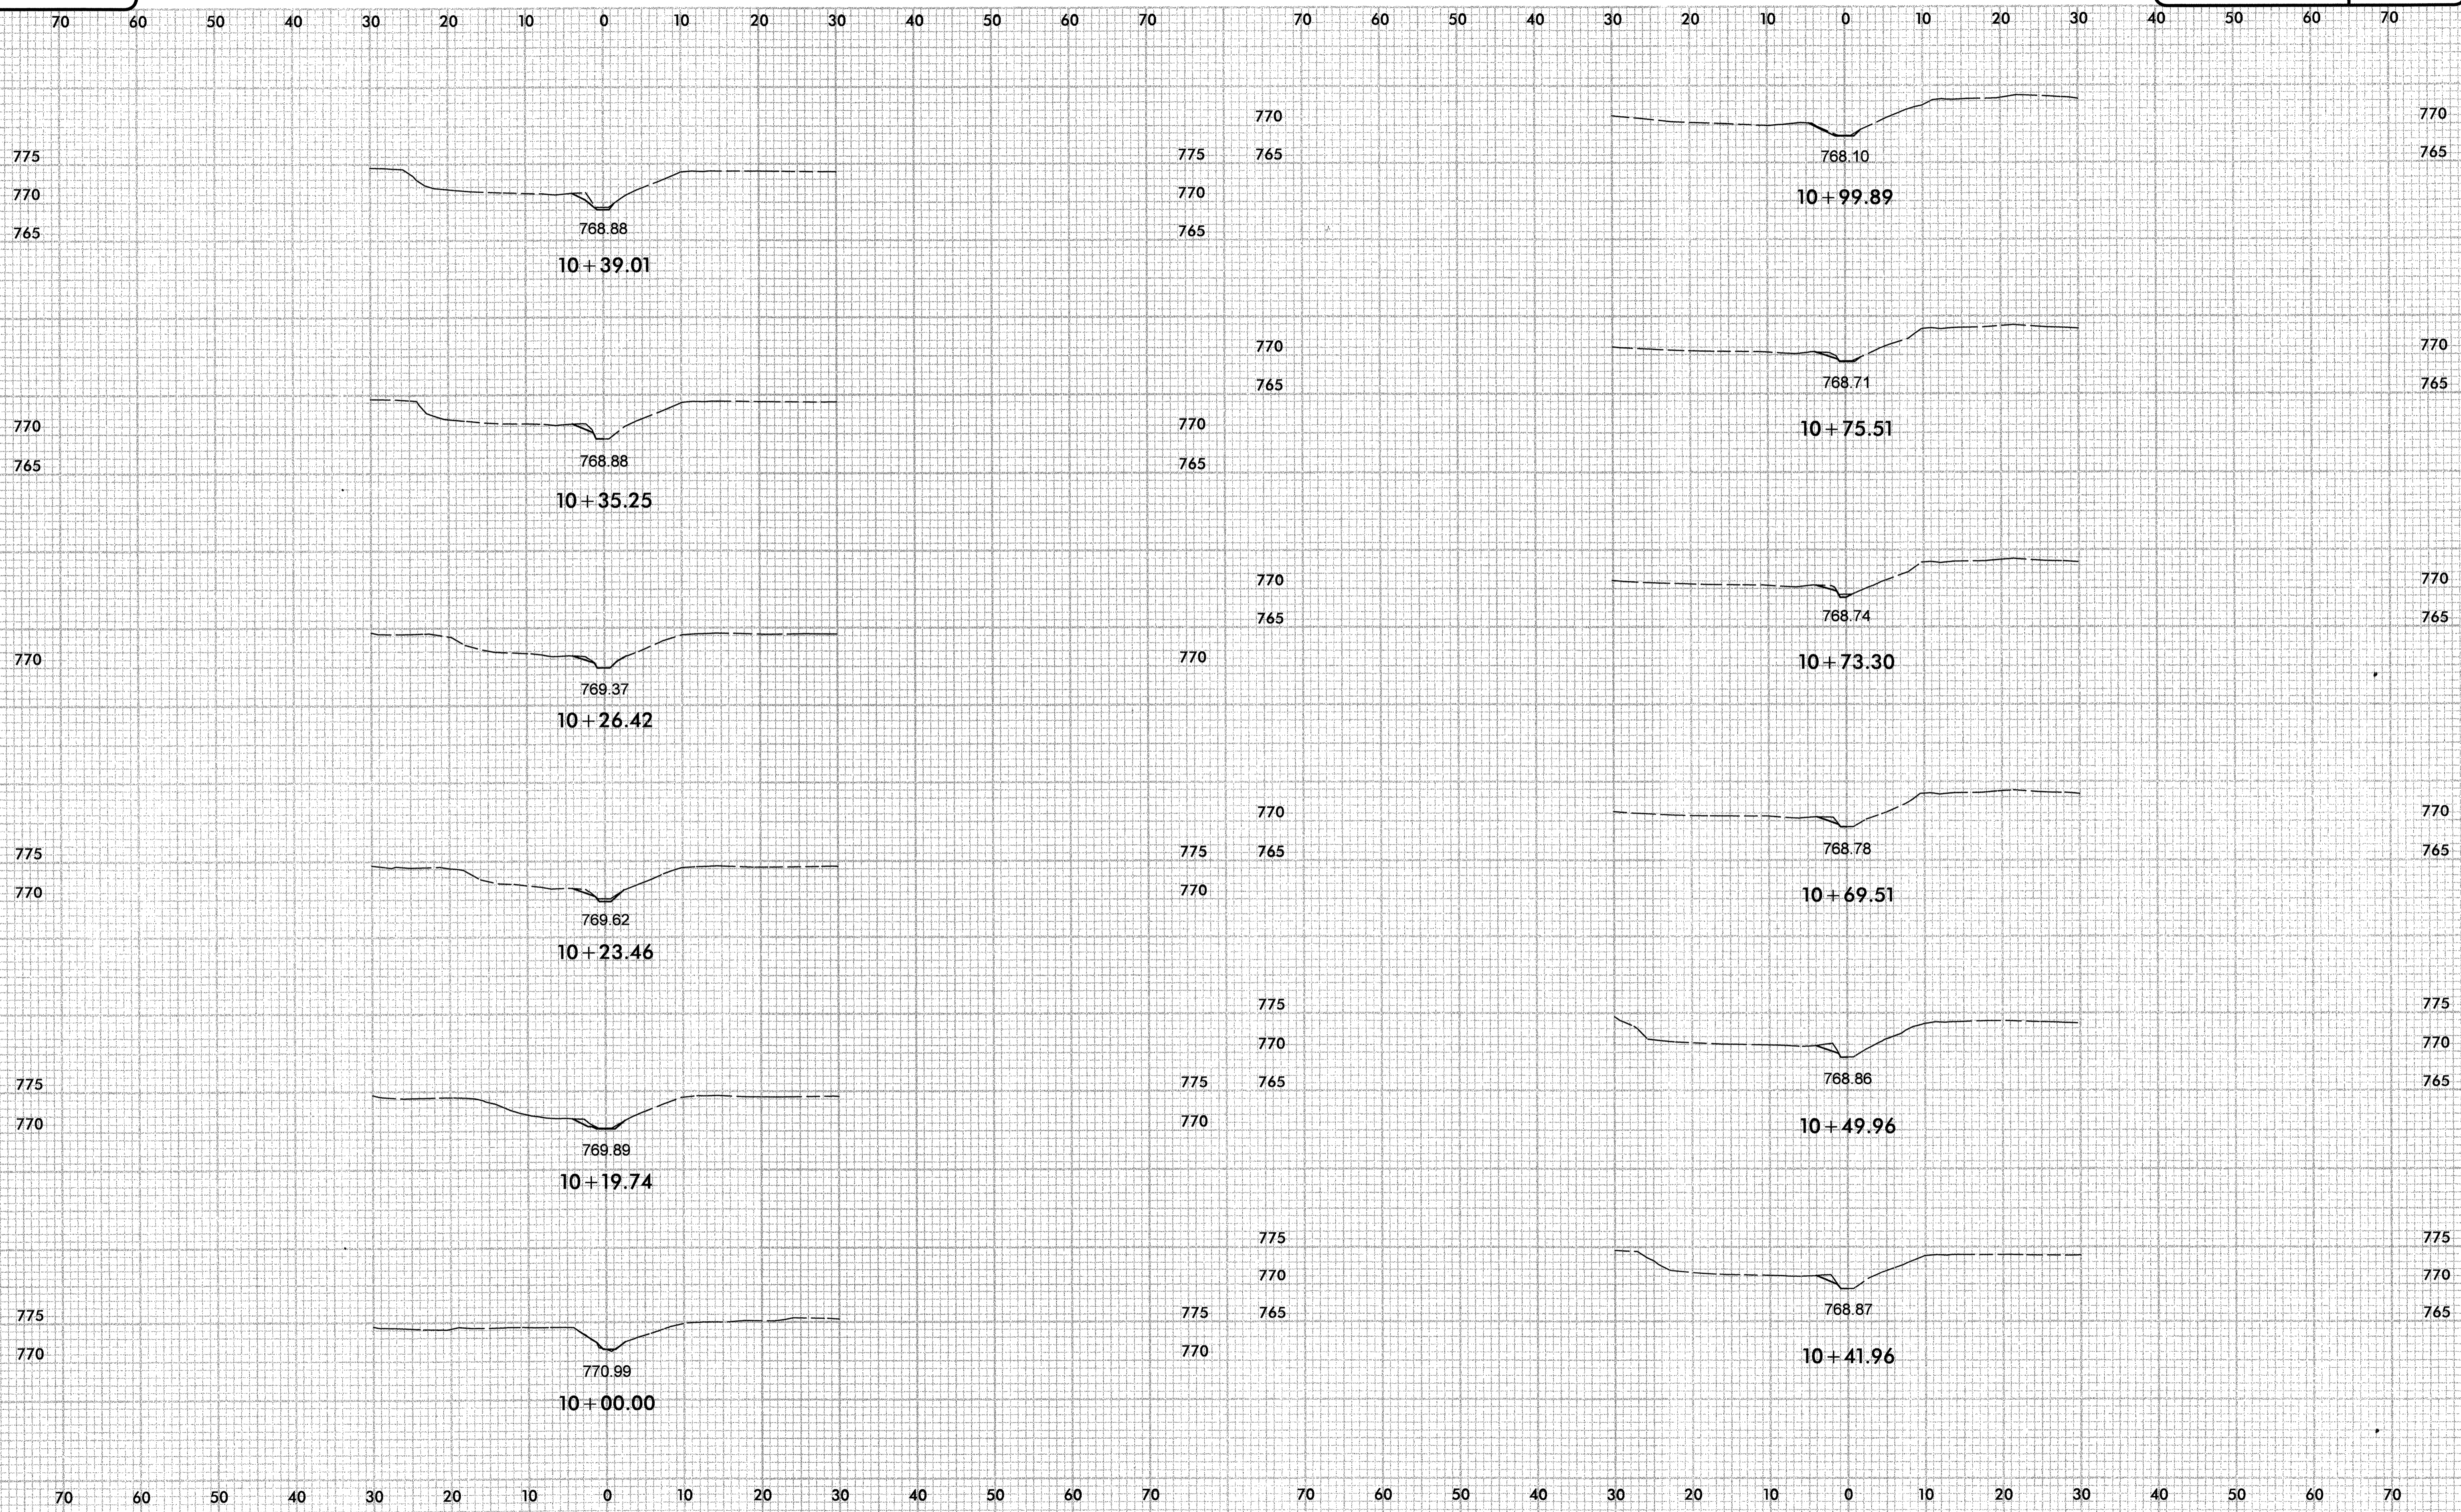


I:\4\2008\2518B\Design\From_NCDOT\Plans\Plans_rev\R25_1\rdy_psh_OSMX7.dgn

0 5 10

SITE 12

PROJ. REFERENCE NO.	SHEET NO.
R-2518B	OSM-X8

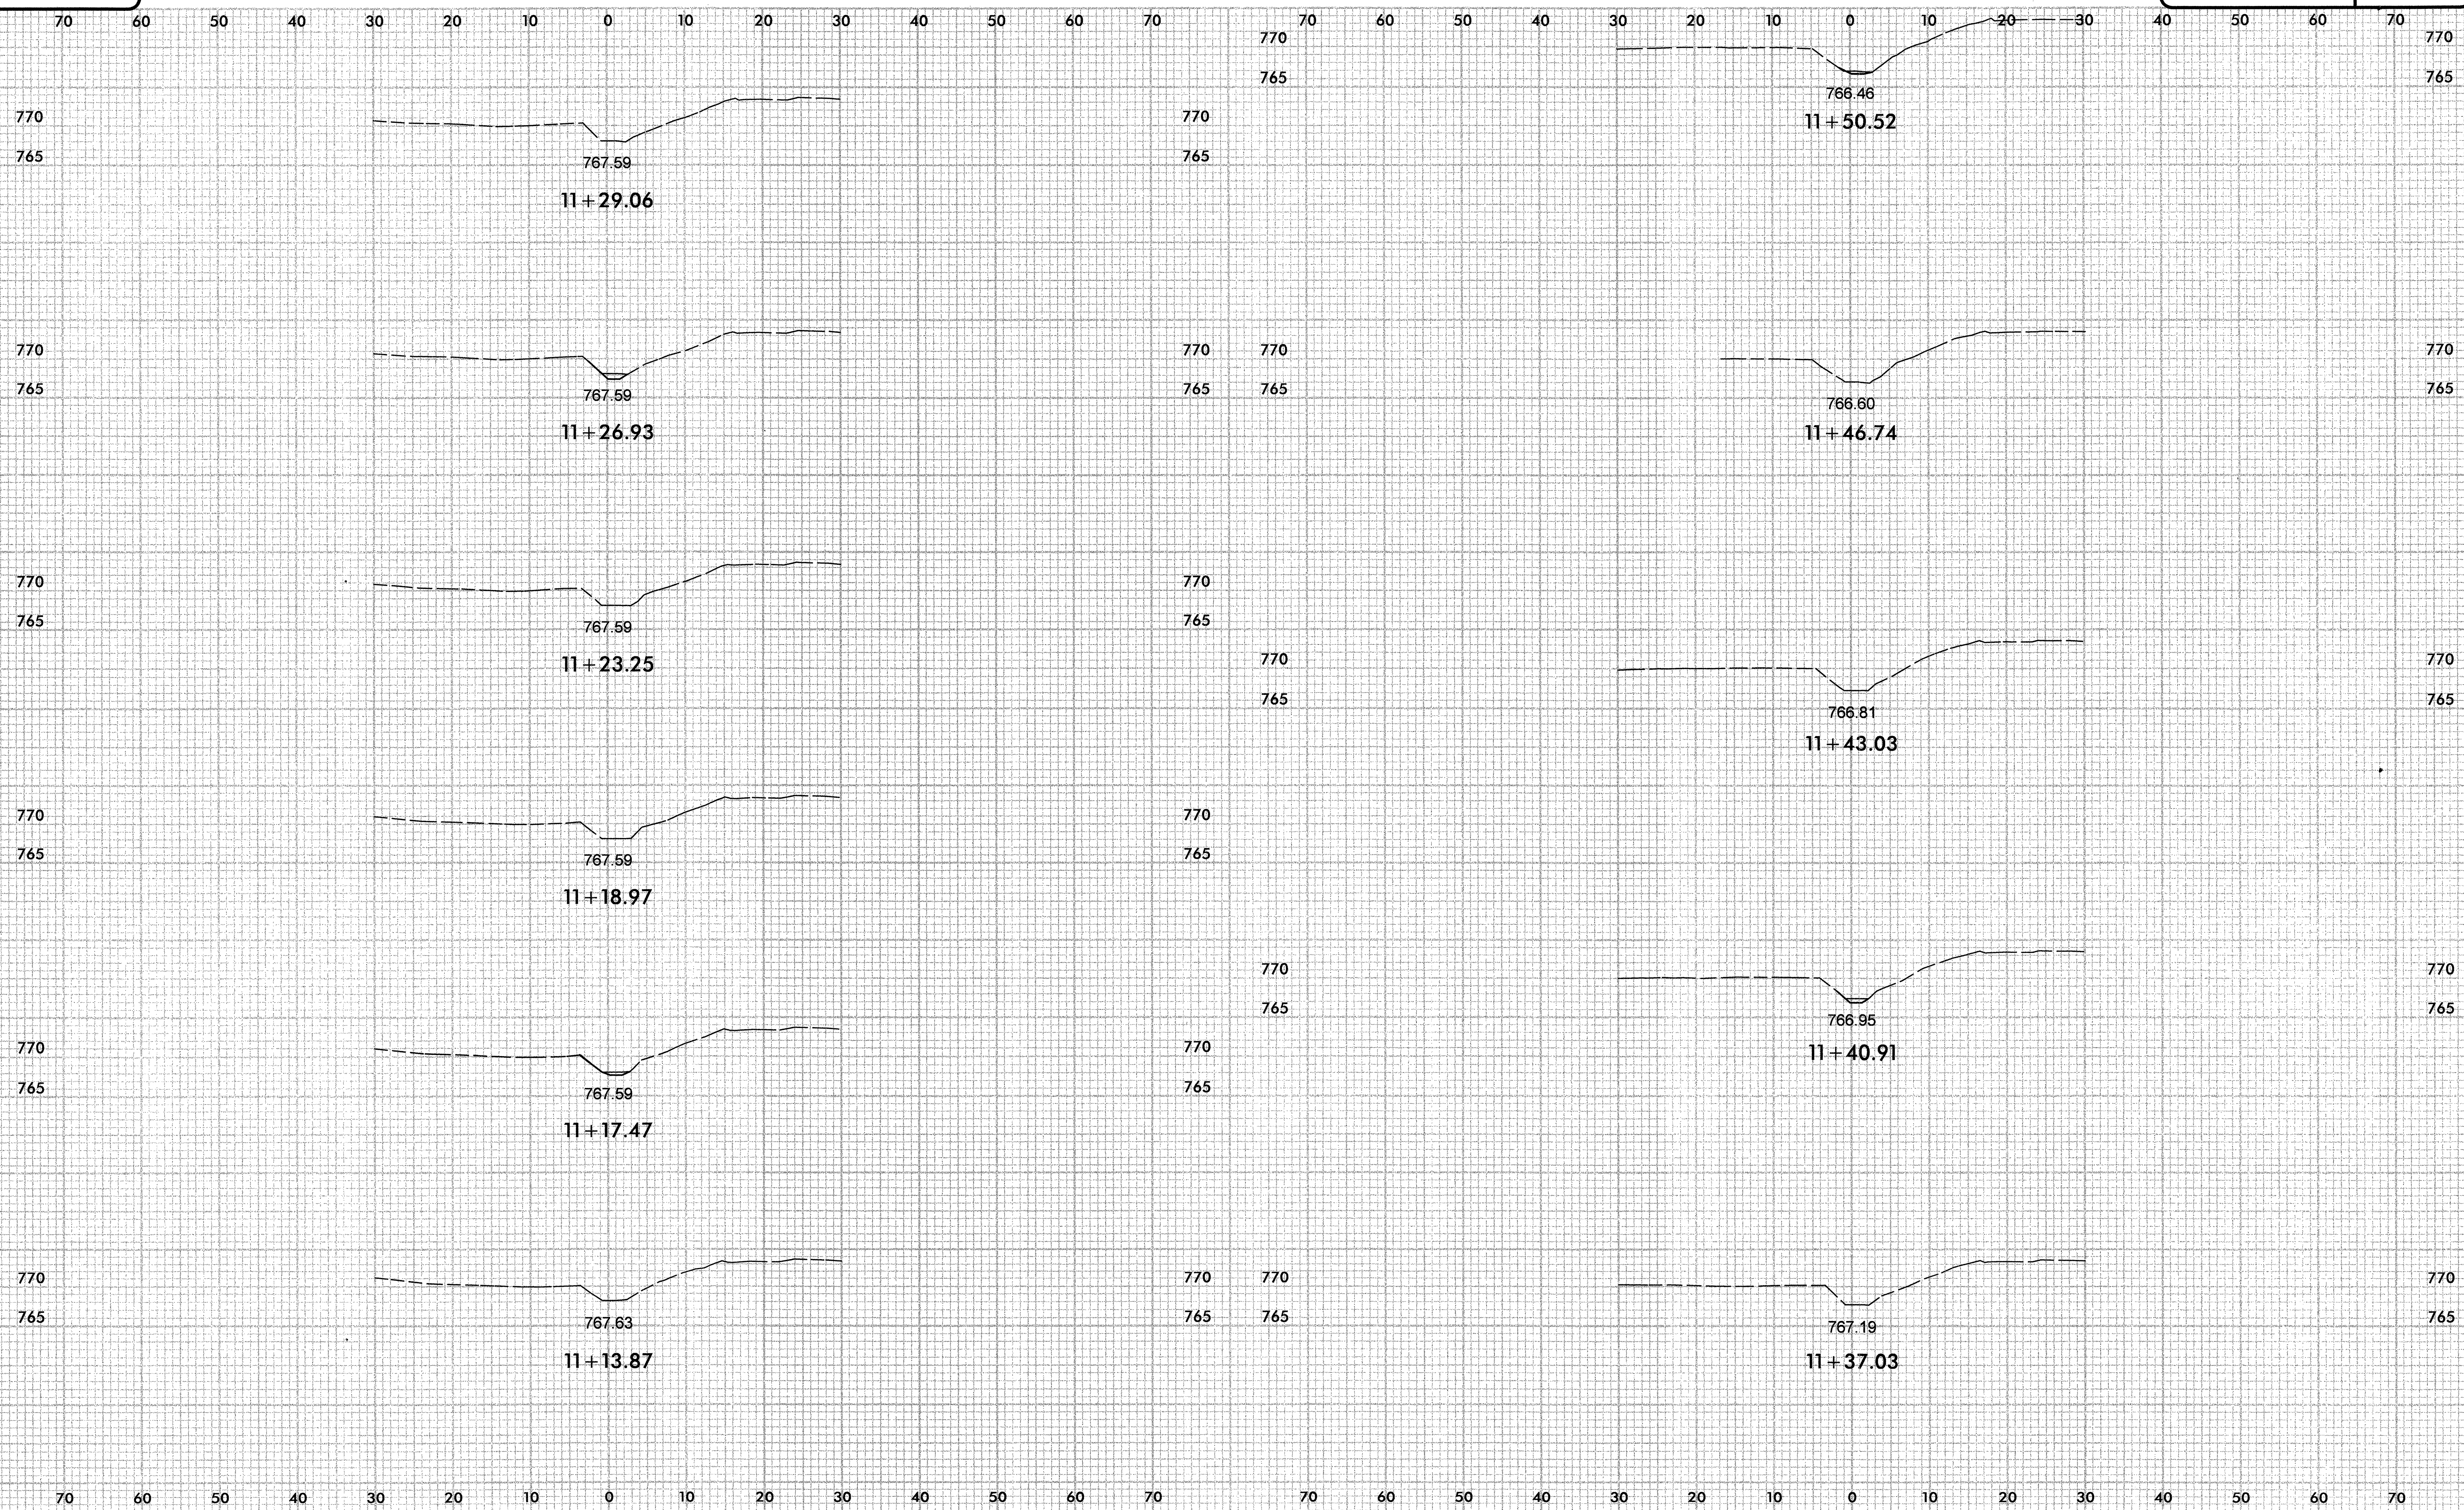

I:\4\2008\Design\From_NCDOT\Plans\Plans\rev\VR2\..._rdj_psh-OSM-X8.dgn
 R:\R2518B\...
 3/11/08 1:33 PM

0 5 10

SITE 12



PROJ. REFERENCE NO.

SHEET NO.

R-2518B

OSM-X9

70 60 50 40 30 20 10 0 10 20 30 40 50 60 70

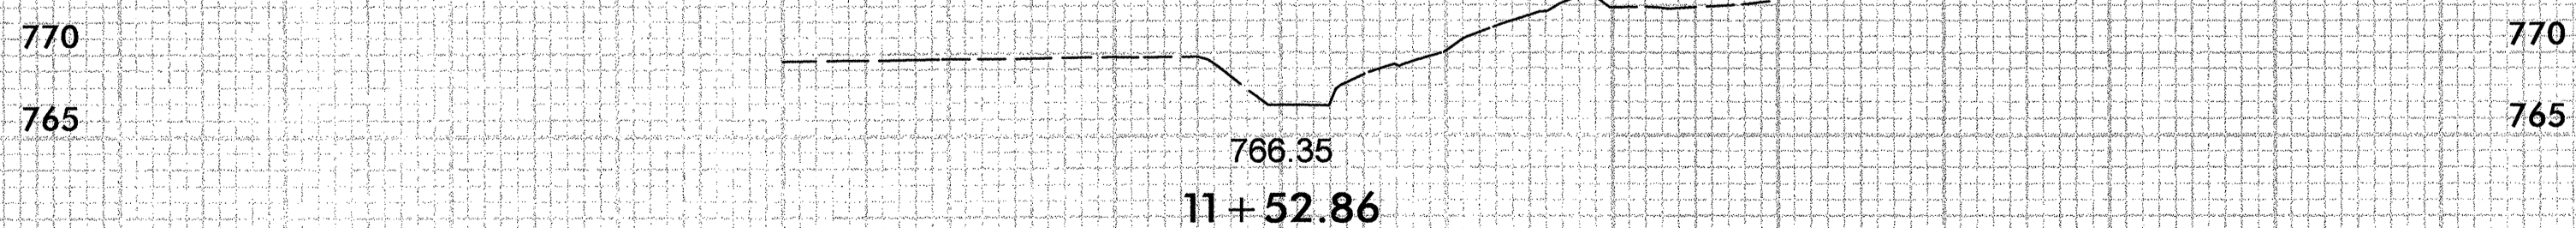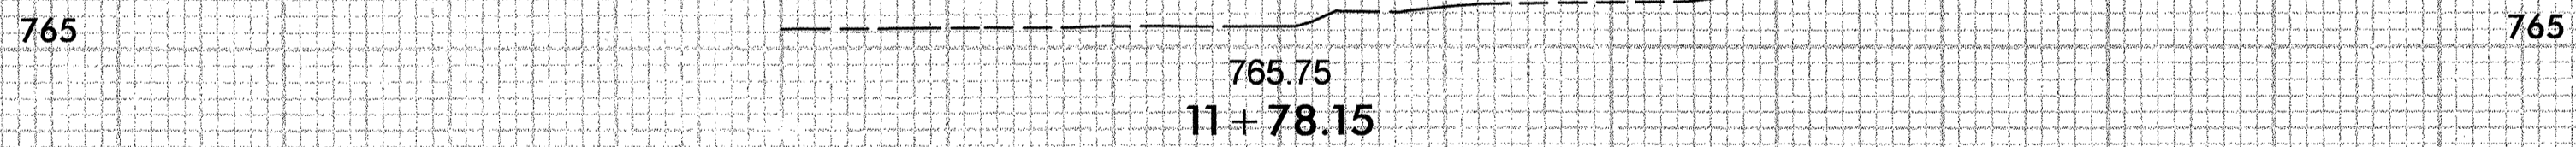

70 60 50 40 30 20 10 0 10 20 30 40 50 60 70

K:\4\2008\Design_From_NCDOT\Plans\rev\R2\p_rdy.psh_OSMX9.dgn