

FINAL PAVEMENT MARKING SCHEDULE

POLYUREA

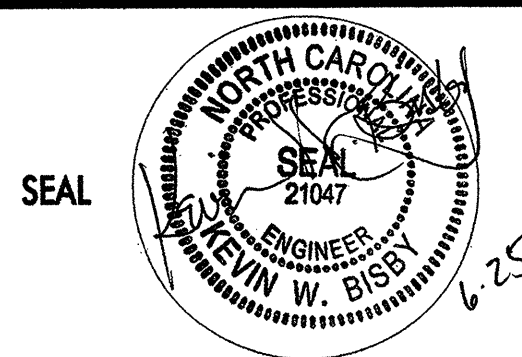
- V2 - WHITE STOPBAR - 24", 120 MILS
- VA - WHITE EDGELINE - 4", 90 MILS
- VB - YELLOW EDGELINE - 4", 90 MILS
- VC - 10' WHITE SKIP LINE - 4", 120 MILS
- VD - 2' WHITE MINSKIP LINE - 4", 120 MILS
- VE - WHITE LANE LINE - 4", 120 MILS
- VF - 10' YELLOW SKIP LINE - 4", 120 MILS
- VH - YELLOW SINGLE CENTERLINE - 4", 120 MILS
- VI - DOUBLE YELLOW CENTERLINE - 4", 120 MILS
- VT - YELLOW DIAGONAL - 8", 90 MILS
- WA - LEFT TURN ARROW, 90 MILS
- WB - RIGHT TURN ARROW, 90 MILS
- WC - STRAIGHT ARROW, 90 MILS
- WD - STRAIGHT/LEFT TURN ARROW, 90 MILS
- WE - STRAIGHT/RIGHT TURN ARROW, 90 MILS
- WI - ALPHANUMERIC CHARACTER, 120 MILS

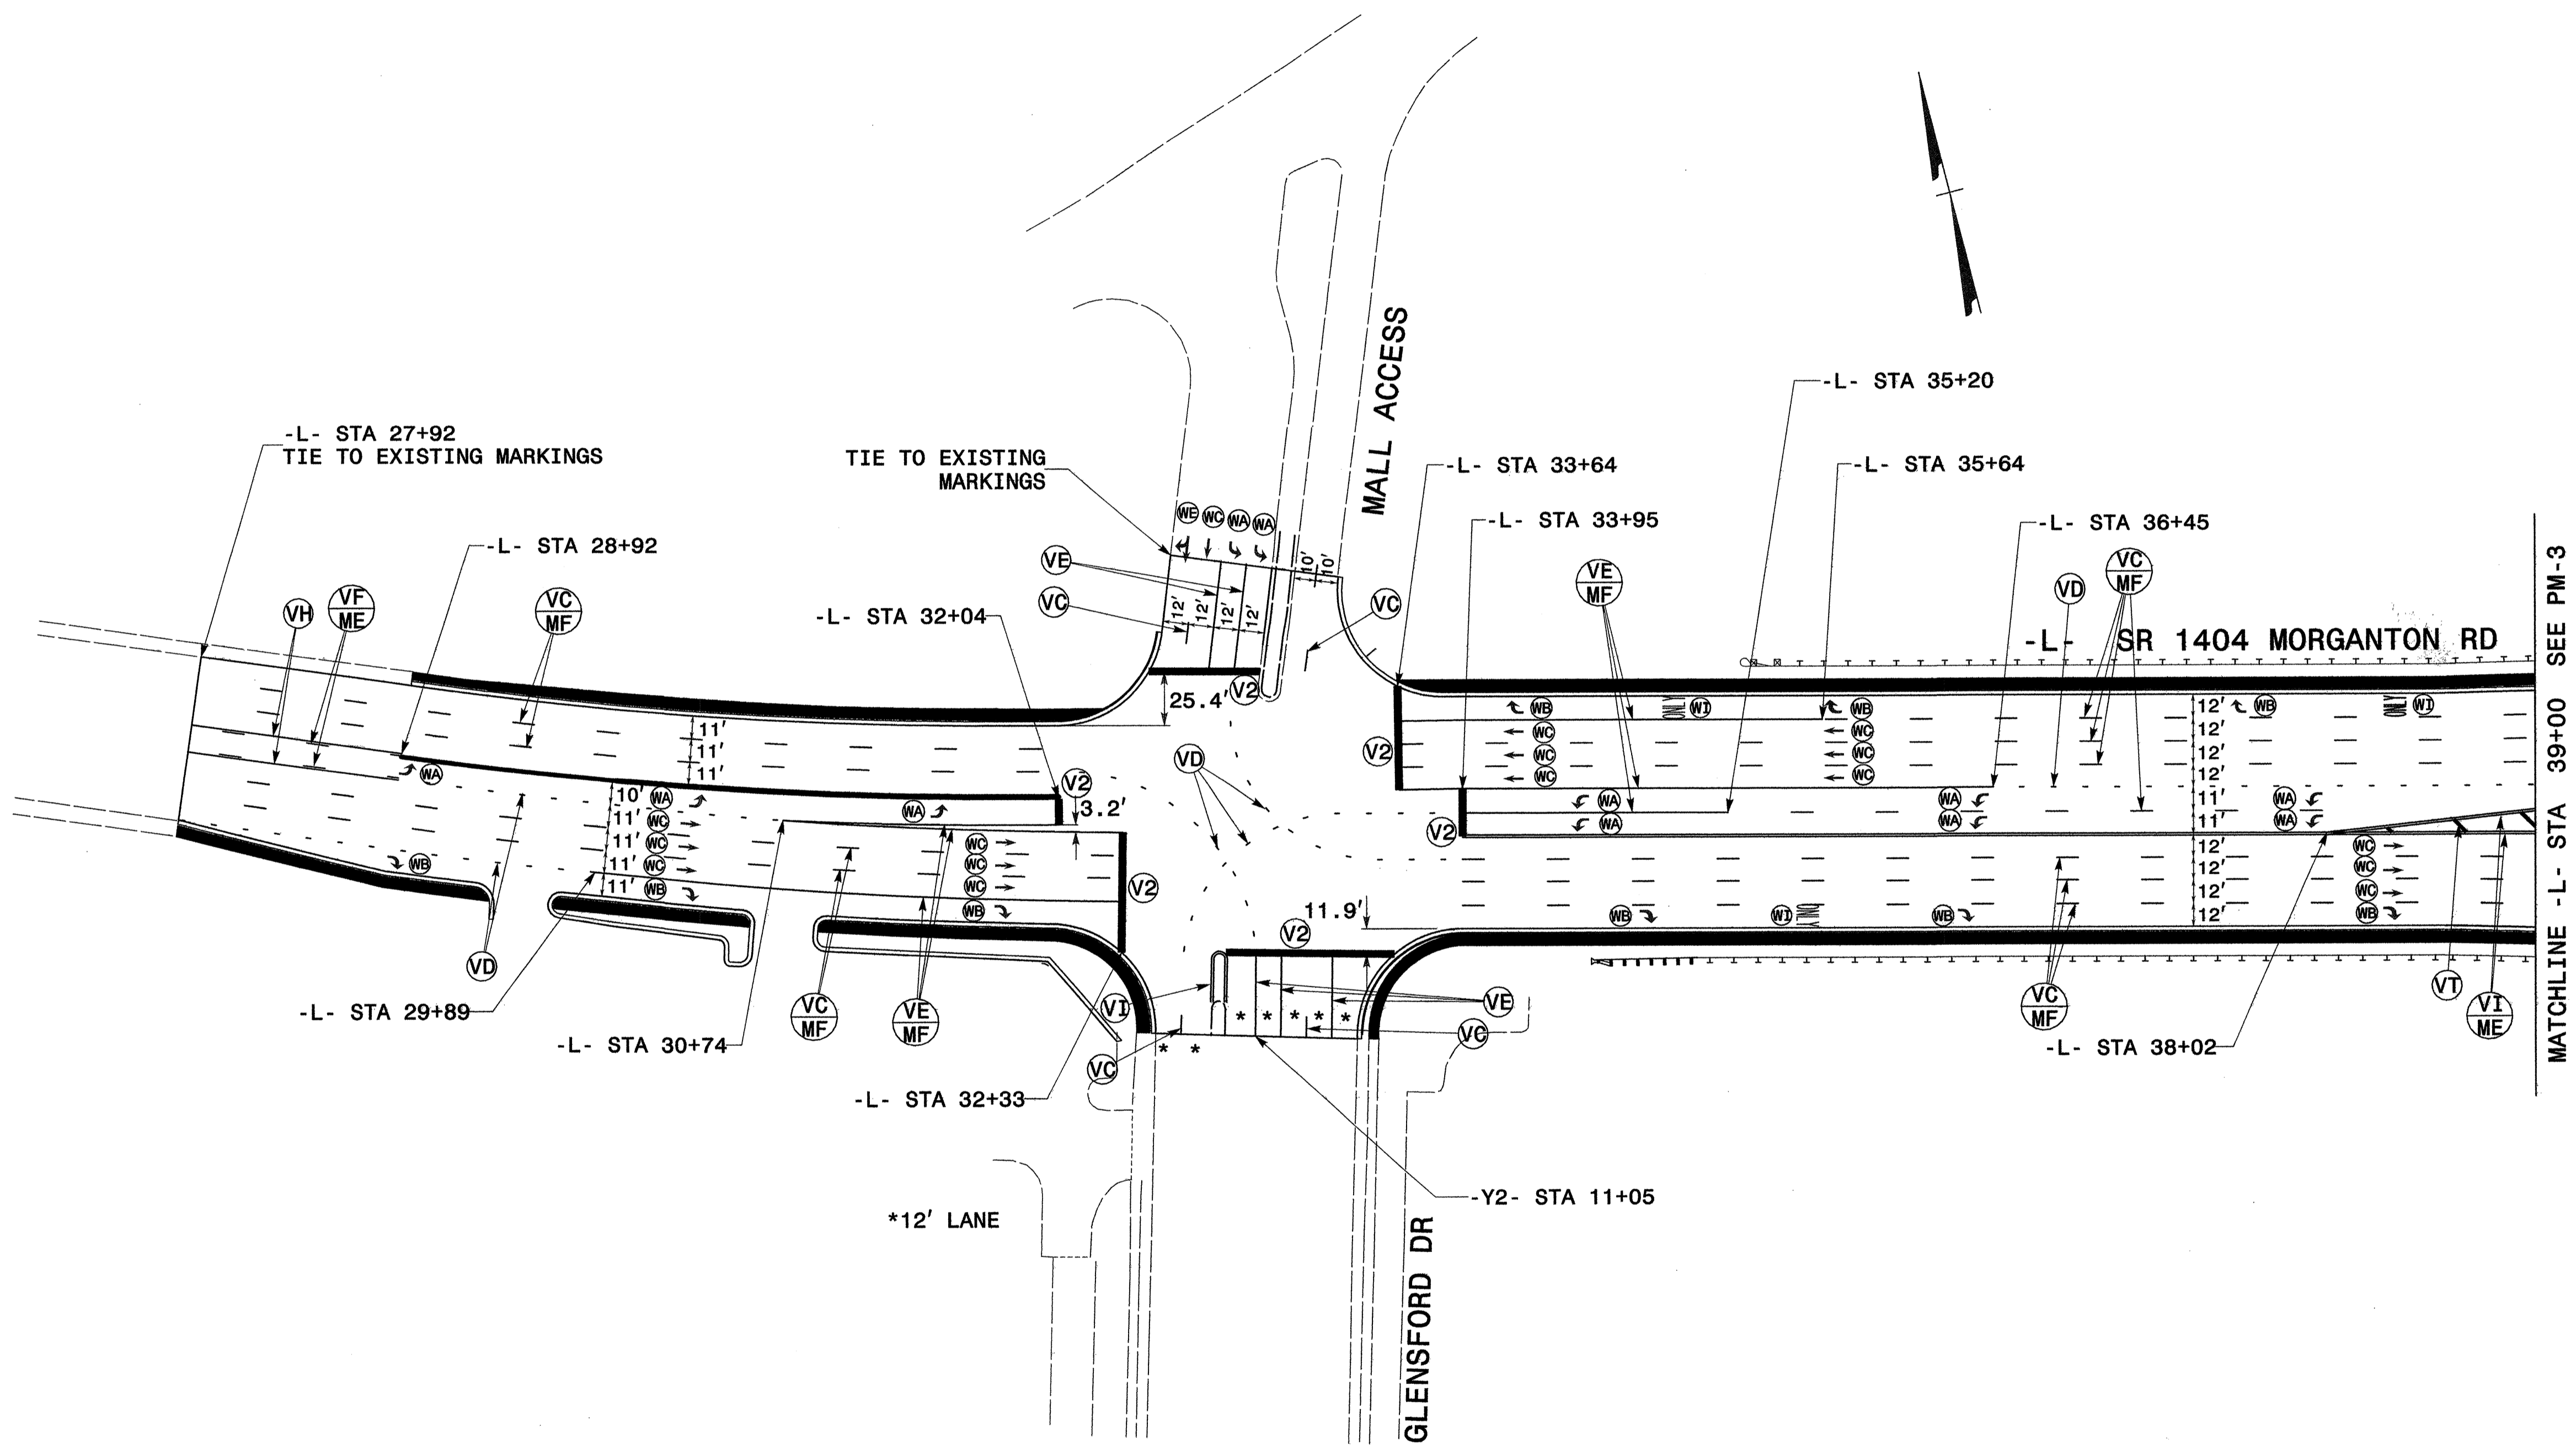
PAVEMENT MARKERS (SNOWPLOWABLE)

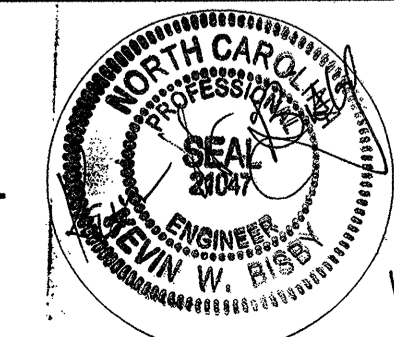
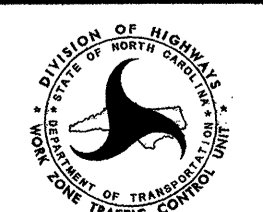
- ME - YELLOW/YELLOW
- MF - CRYSTAL/RED

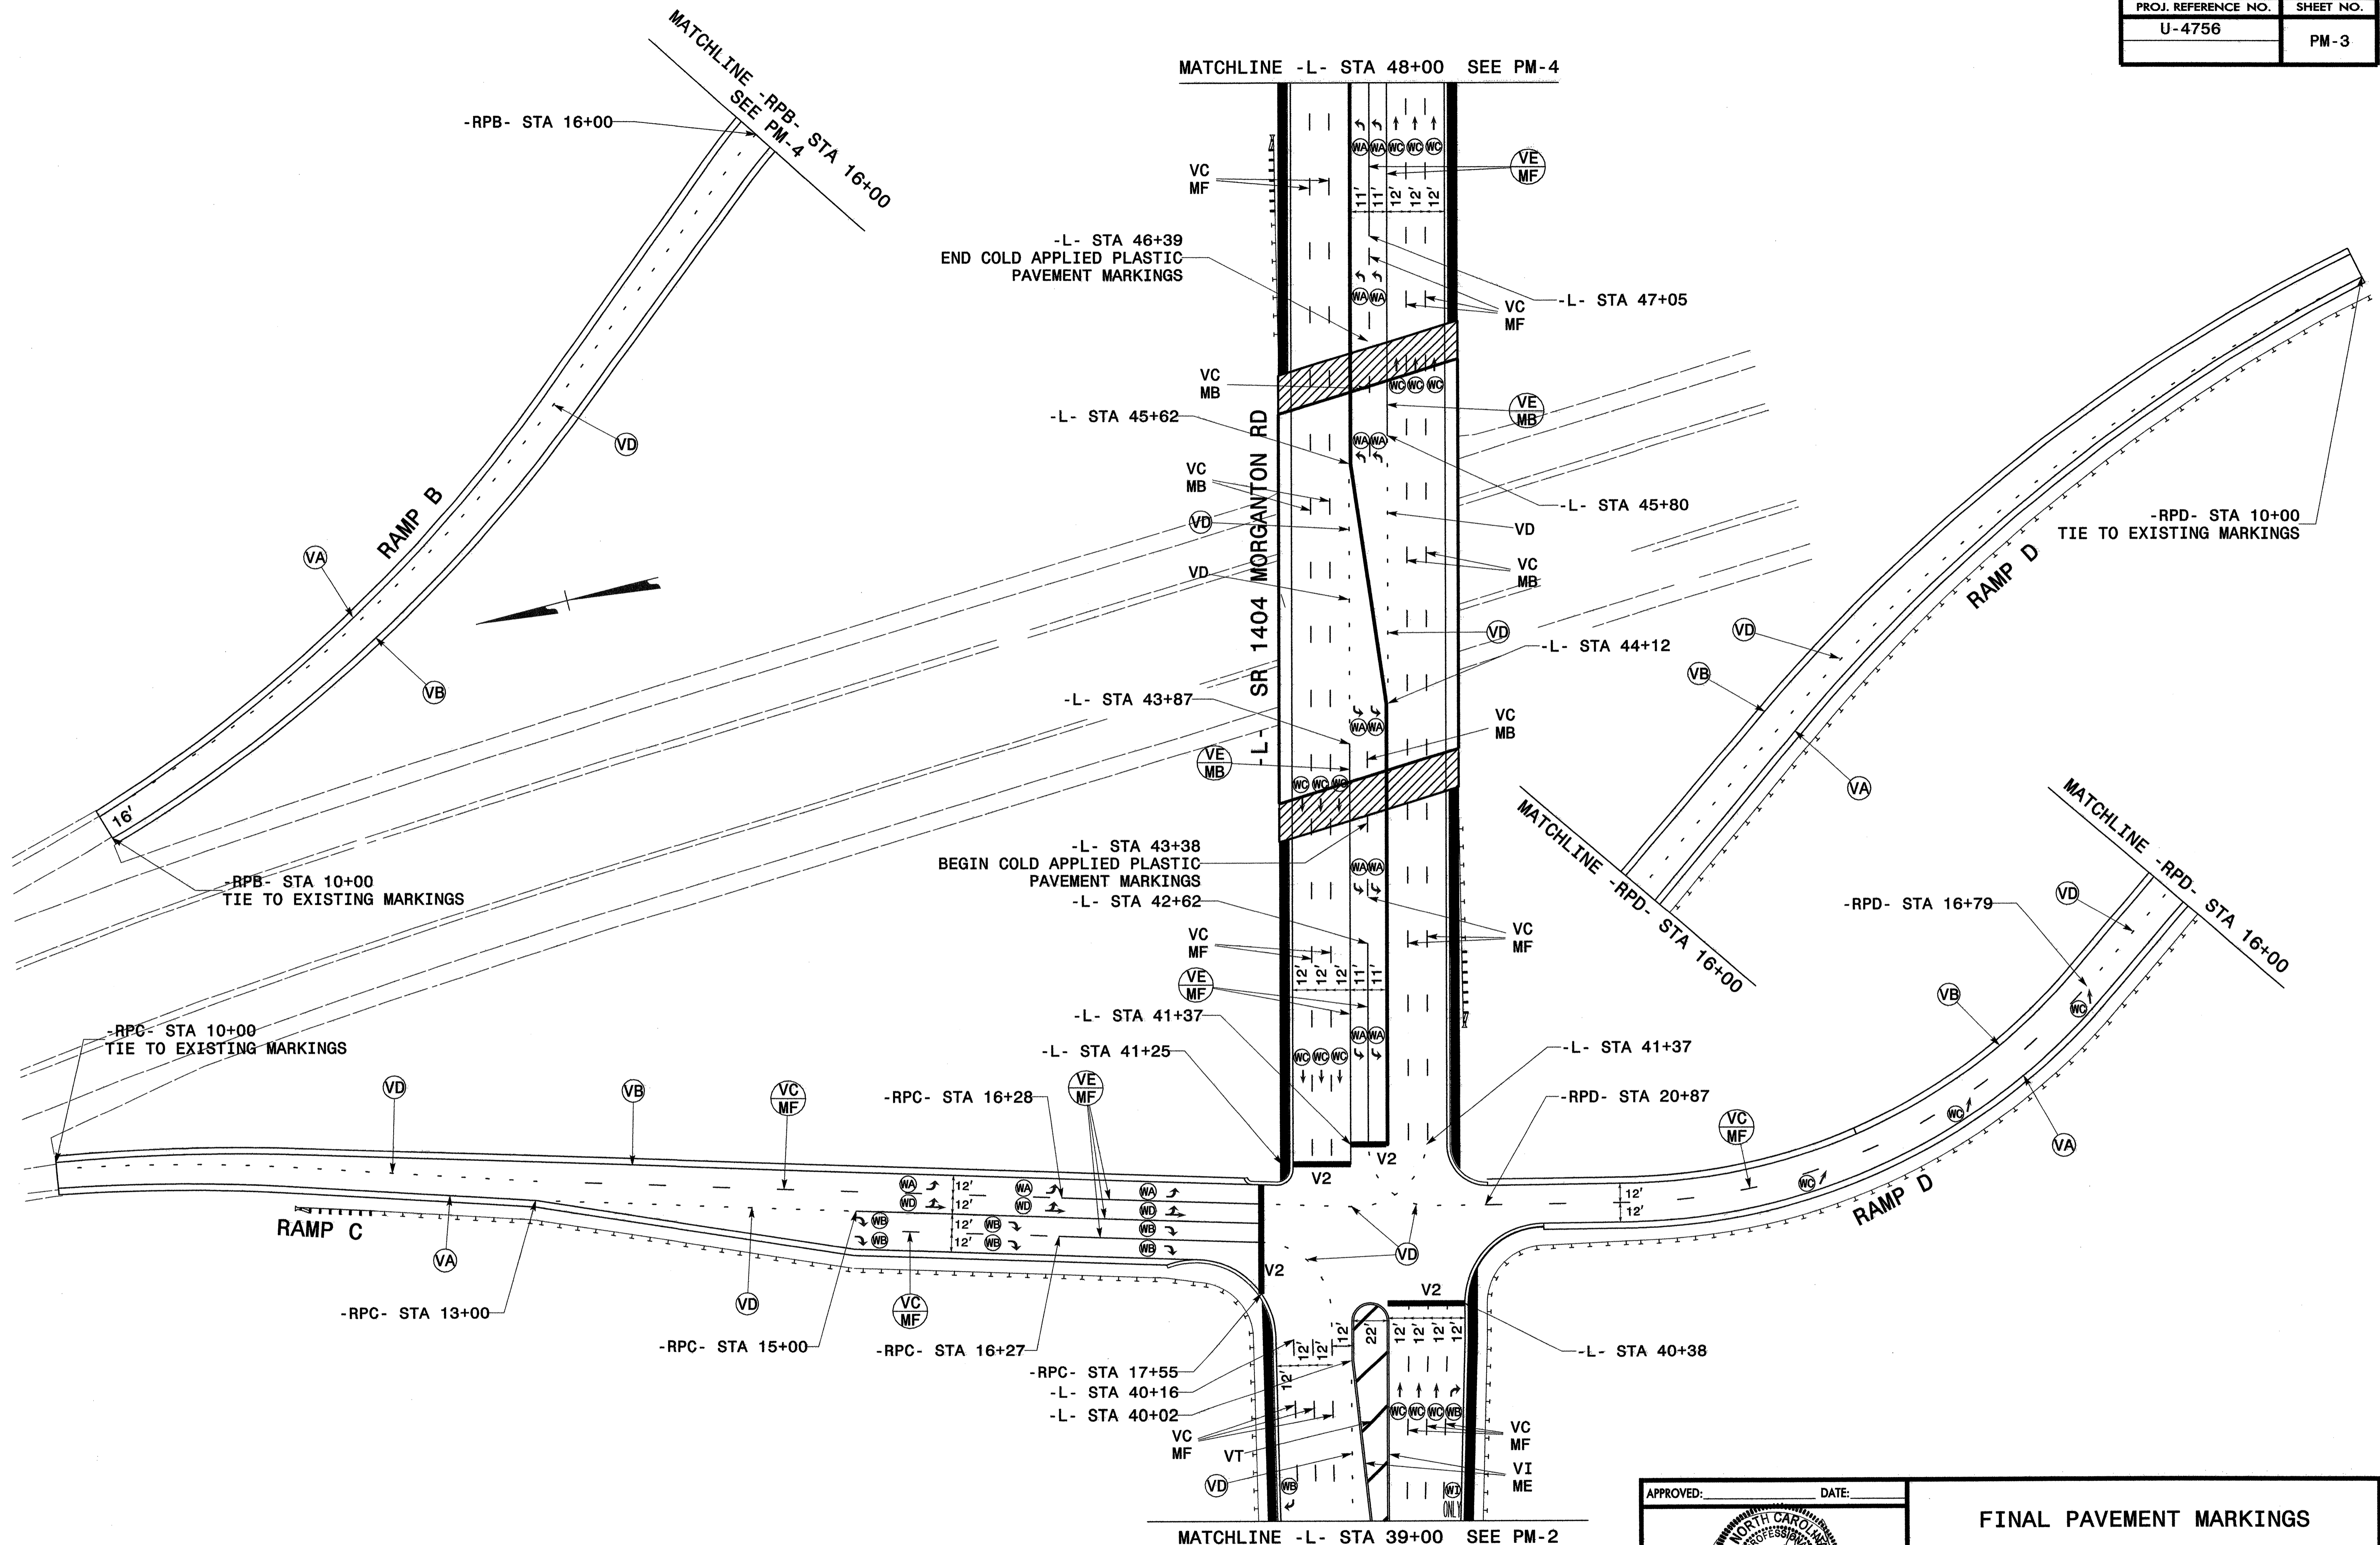
PAVEMENT MARKERS (PERMANENT RAISED)

- MB - CRYSTAL/RED

APPROVED: _____	DATE: _____	FINAL PAVEMENT MARKINGS	
			
		DATE: 6/2007	REVISIONS
DWG. BY: KWB			
DESIGN BY: WMD			
REVIEWED BY: WEL		<small>CHG FILE</small>	



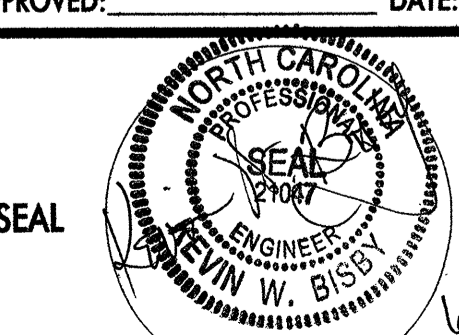

APPROVED:	DATE:	FINAL PAVEMENT MARKINGS	
			
SCALE:	NONE		REVISIONS
DATE:	6/2007		
DWG. BY:	KWB		
DESIGN BY:	WMD		
REVIEWED BY:	WEL		

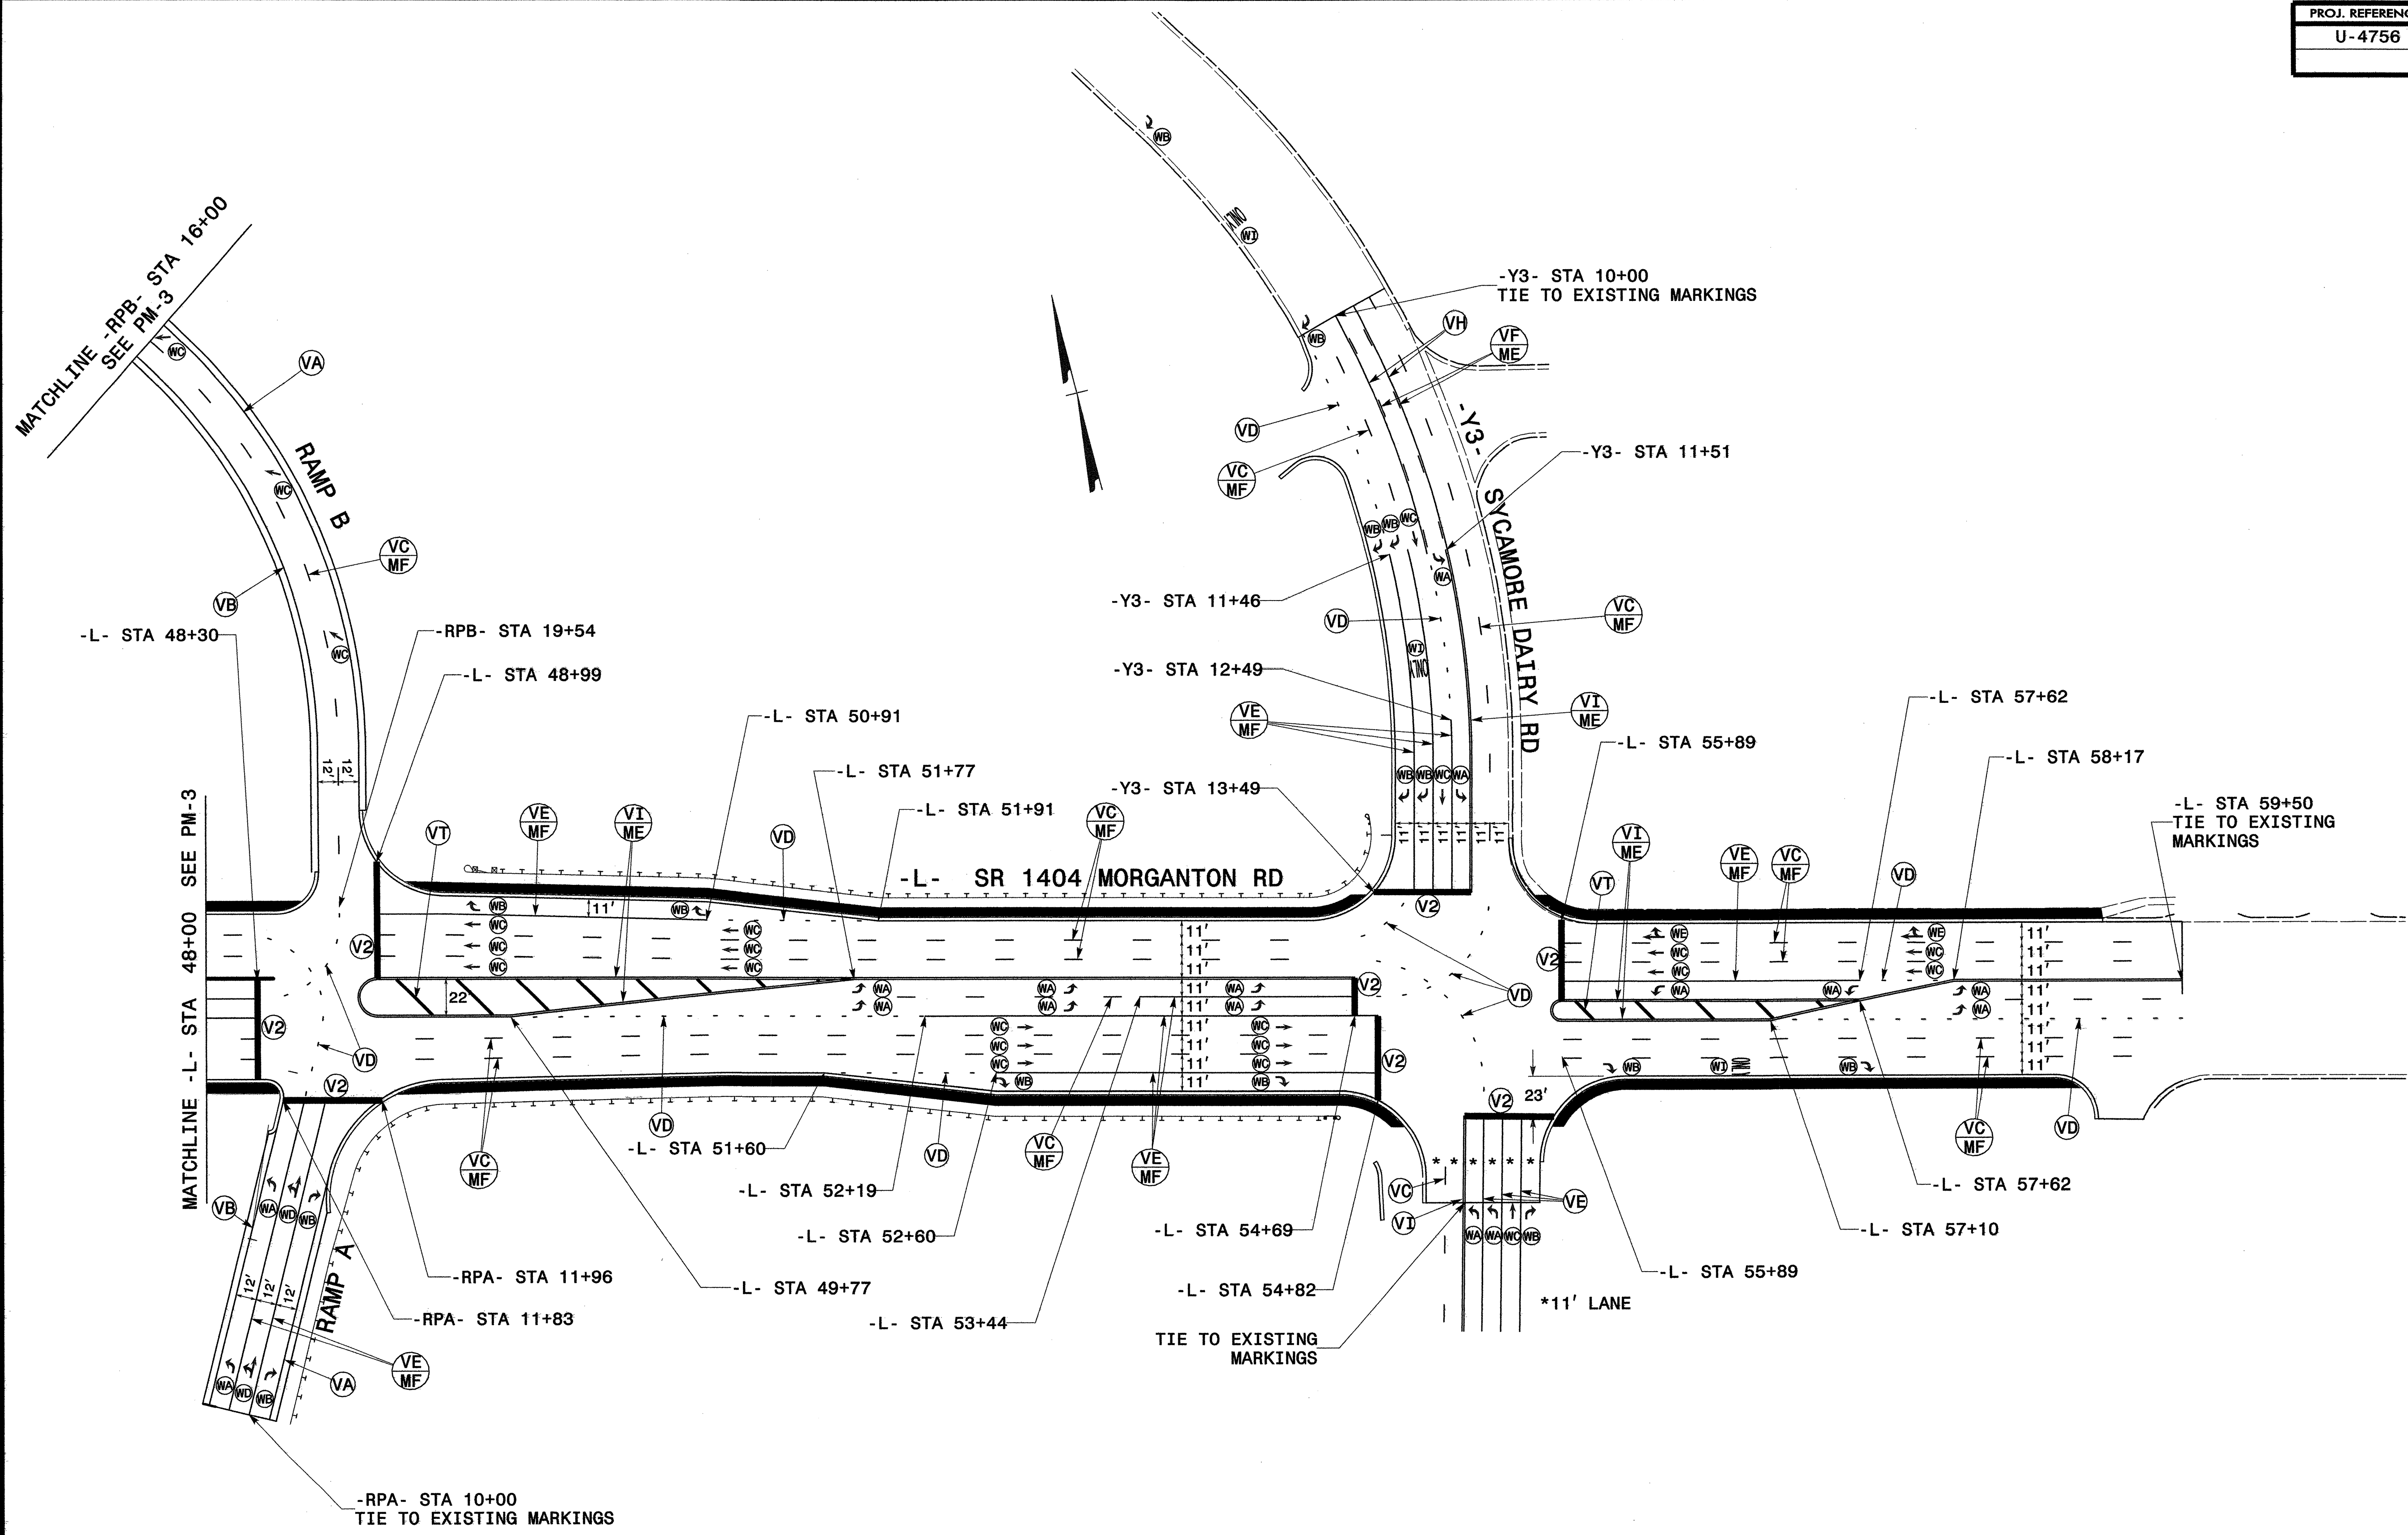



WilburSmith
ASSOCIATES

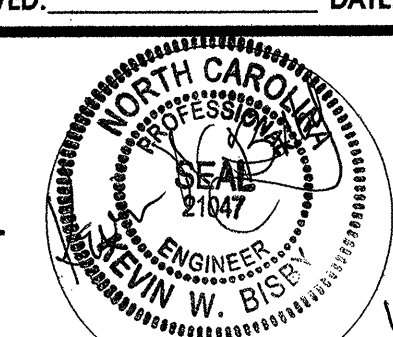
ENGINEERS
PLANNERS
ECONOMISTS


421 Fayetteville Street
Suite 1303
Raleigh, North Carolina 27601
phone: (919) 755-0583
fax: (919) 832-8798

APPROVED: _____	DATE: _____	FINAL PAVEMENT MARKINGS									
											
SCALE: NONE	DATE: 6/2007	<table border="1"> <thead> <tr> <th colspan="2">REVISIONS</th> </tr> </thead> <tbody> <tr> <td> </td> <td> </td> </tr> <tr> <td> </td> <td> </td> </tr> <tr> <td> </td> <td> </td> </tr> </tbody> </table>		REVISIONS							
REVISIONS											
DWG. BY: KWB	DESIGN BY: WMD										
REVIEWED BY: WEL		<small>CADD FILE</small>									




WilburSmith
 ENGINEERS
 PLANNERS
 ECONOMISTS
 421 Fayetteville Street
 Suite 1303
 Raleigh, North Carolina 27601
 phone: (919) 755-0583
 fax: (919) 832-8798

APPROVED: _____ DATE: _____

 SEAL
 6-25-07

FINAL PAVEMENT MARKINGS			REVISIONS	
SCALE:	NONE			
DATE:	6/2007			
DWG. BY:	KWB			
DESIGN BY:	WMD			
REVIEWED BY:	WEL			