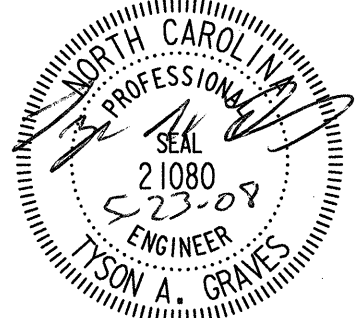



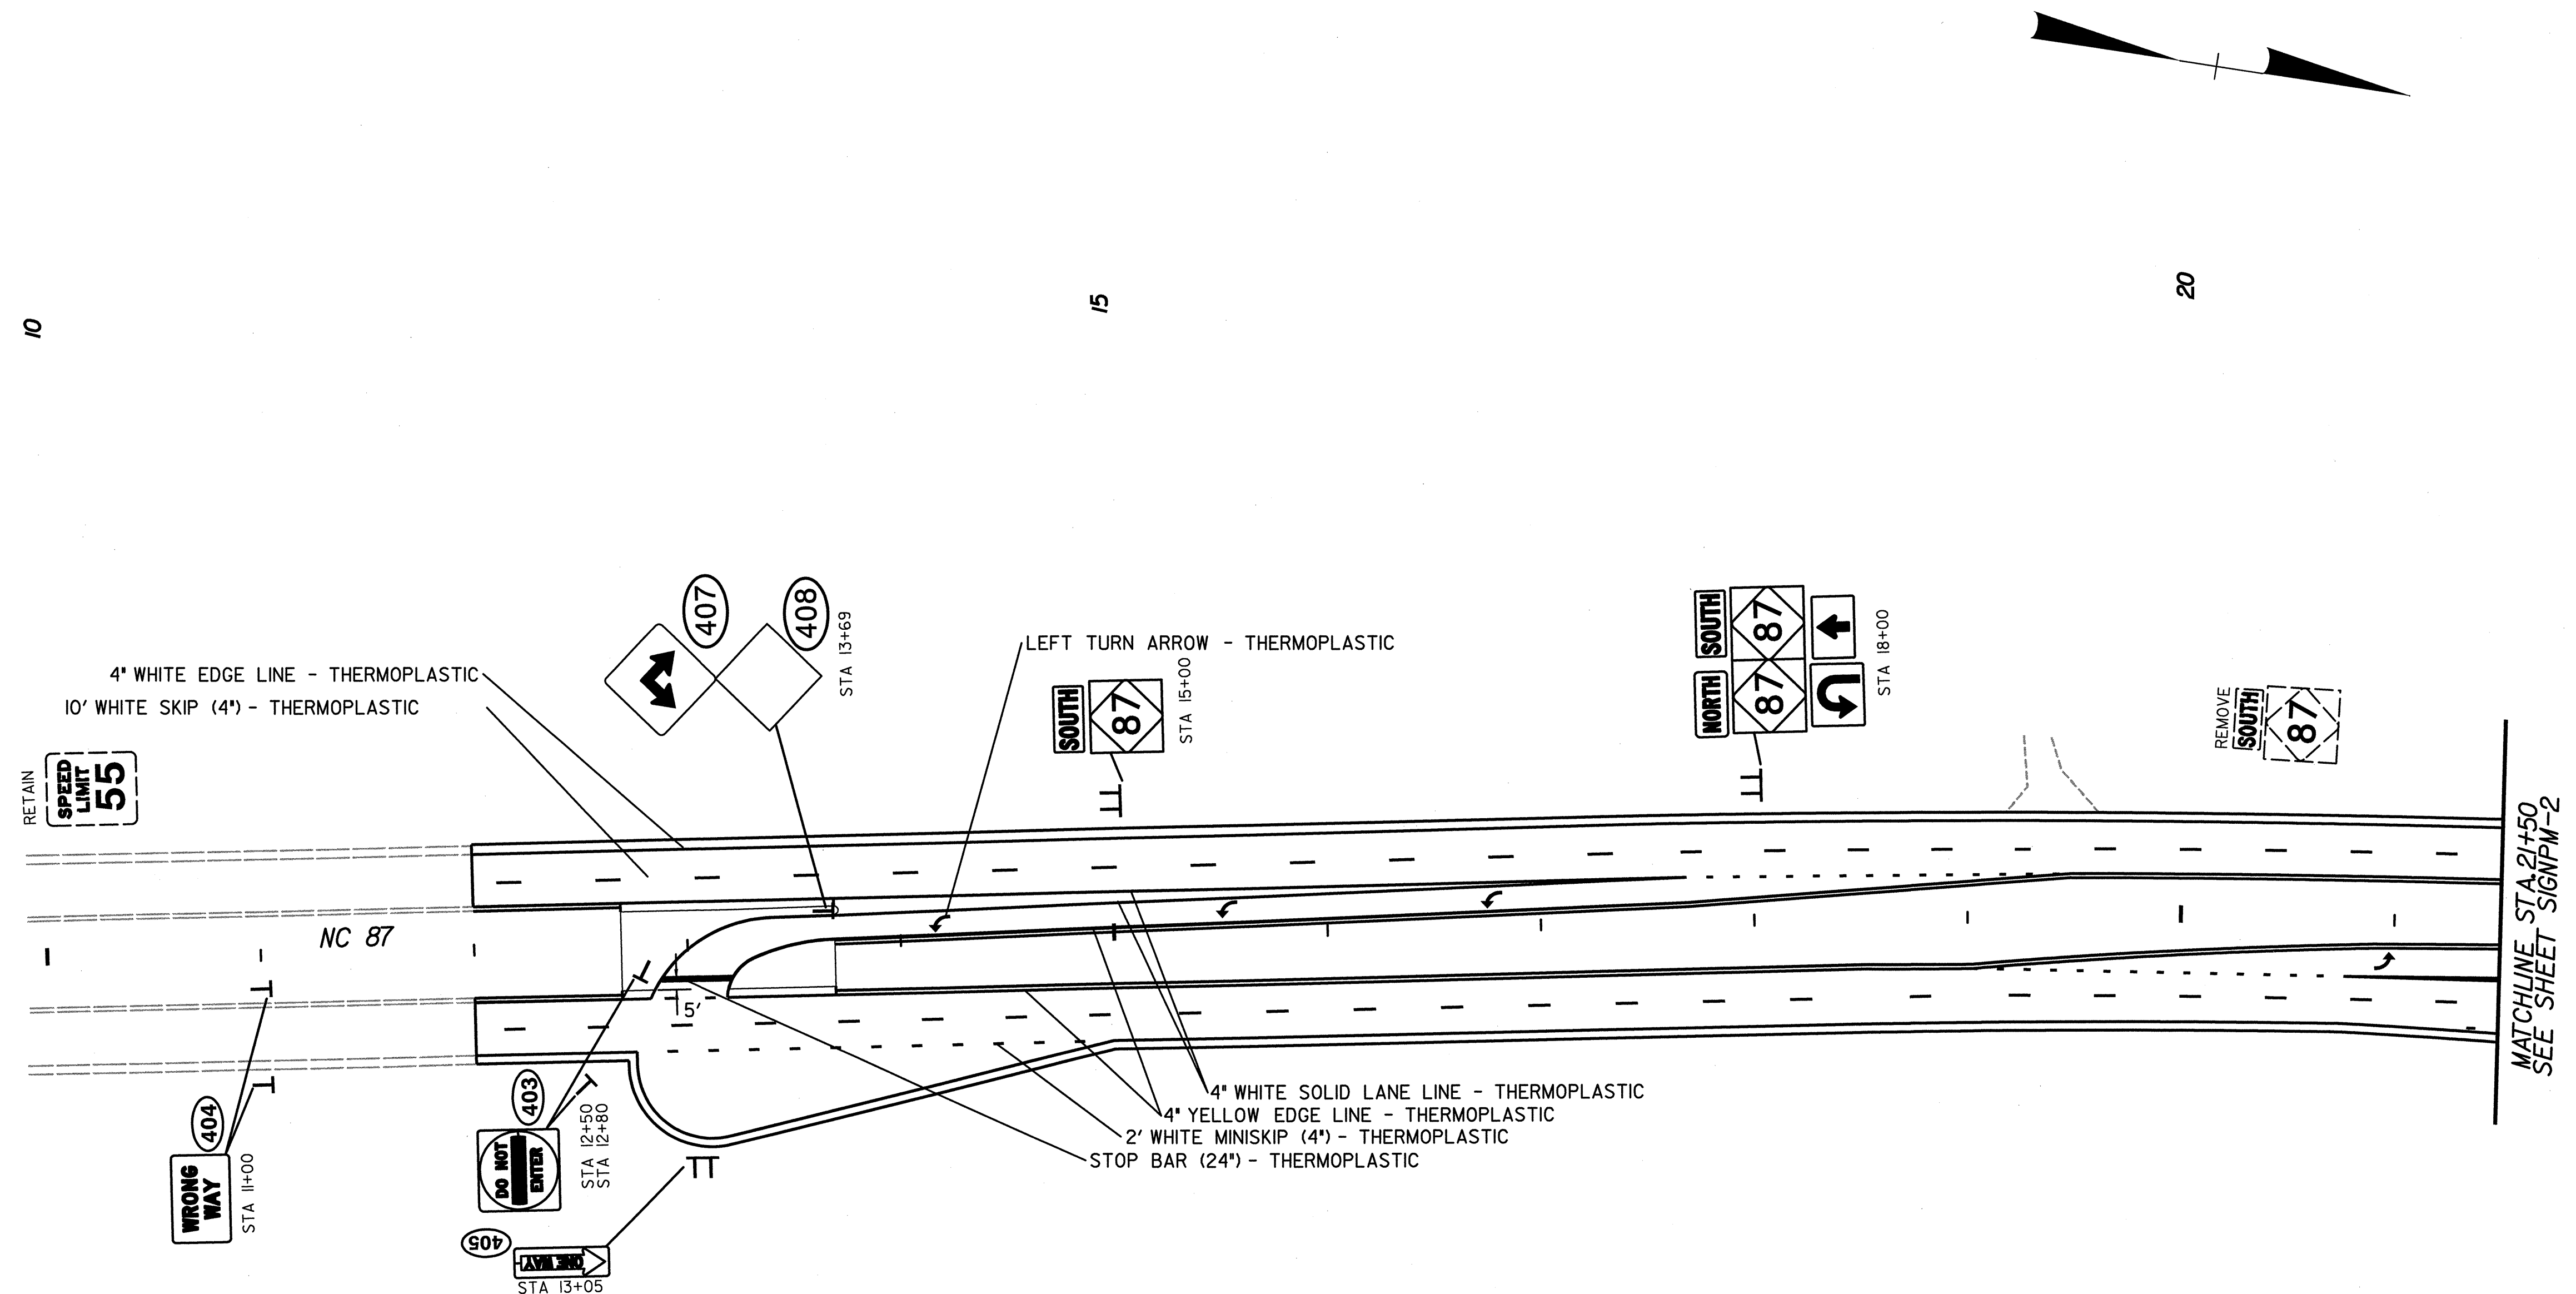
PAVEMENT MARKING SCHEDULE

<u>DESCRIPTION</u> PAVEMENT MARKINGS	<u>PAY ITEM</u> QUANTITY		<u>TOTAL</u> QUANTITY
<u>PAVEMENT MARKINGS</u>			
<u>THERMOPLASTIC (4", 90 MILS)</u>			
WHITE EDGELINE	18620 LF		
YELLOW EDGELINE	18330 LF		
		TOTAL	36950 LF
<u>THERMOPLASTIC (4", 120 MILS)</u>			
2' WHITE MINI SKIP	480 LF		
10' WHITE MINI SKIP	4220 LF		
2' YELLOW MINI SKIP	50 LF		
WHITE SOLID LANE LINE	6900 LF		
		TOTAL	11650 LF
<u>THERMOPLASTIC (24", 120 MILS)</u>			
WHITE STOP BAR	550 LF		
		TOTAL	550 LF
<u>THERMOPLASTIC PAVING MARKING SYMBOLS (90 MILS)</u>			
LEFT TURN ARROW	36 EA		
		TOTAL	36 EA
<u>MARKERS</u>			
<u>SNOWPLOWABLE PAVEMENT MARKERS</u>			
CRYSTAL & RED	350 EA		
		TOTAL	350 EA

5/20/2008
 P:\cadd\centrk\caddsign\w5006_SIGNPM_1.legend_PSH01.dgn
 ARCADIS G & M

APPROVED: _____	DATE: _____	PAVEMENT MARKING AND SIGNING PLANS	
		SCALE: 1" = 50'	
		REVISIONS	
		DWG. BY: _____	
		DESIGN BY: _____	
REVIEWED BY: _____		CADD FILE	

SEAL NOT VALID UNLESS SIGNED AND DATED



4" WHITE EDGE LINE - THERMOPLASTIC
10" WHITE SKIP (4") - THERMOPLASTIC


LEFT TURN ARROW - THERMOPLASTIC

4" WHITE SOLID LANE LINE - THERMOPLASTIC
4" YELLOW EDGE LINE - THERMOPLASTIC
2" WHITE MINISKIP (4") - THERMOPLASTIC
STOP BAR (24") - THERMOPLASTIC

MATCHLINE STA 21+50
SEE SHEET SIGNPM-2

5/20/2008
C:\pavement\kandesign\w5006_SIGNPM_PSH02.dgn
ARCADIS G & M

APPROVED: _____	DATE: _____	PAVEMENT MARKING AND SIGNING PLANS	
SCALE: 1" = 50'	REVISIONS		
DATE: _____	_____		
DWG. BY: _____	_____		
DESIGN BY: _____	_____		
REVIEWED BY: _____	_____	CADD FILE	_____

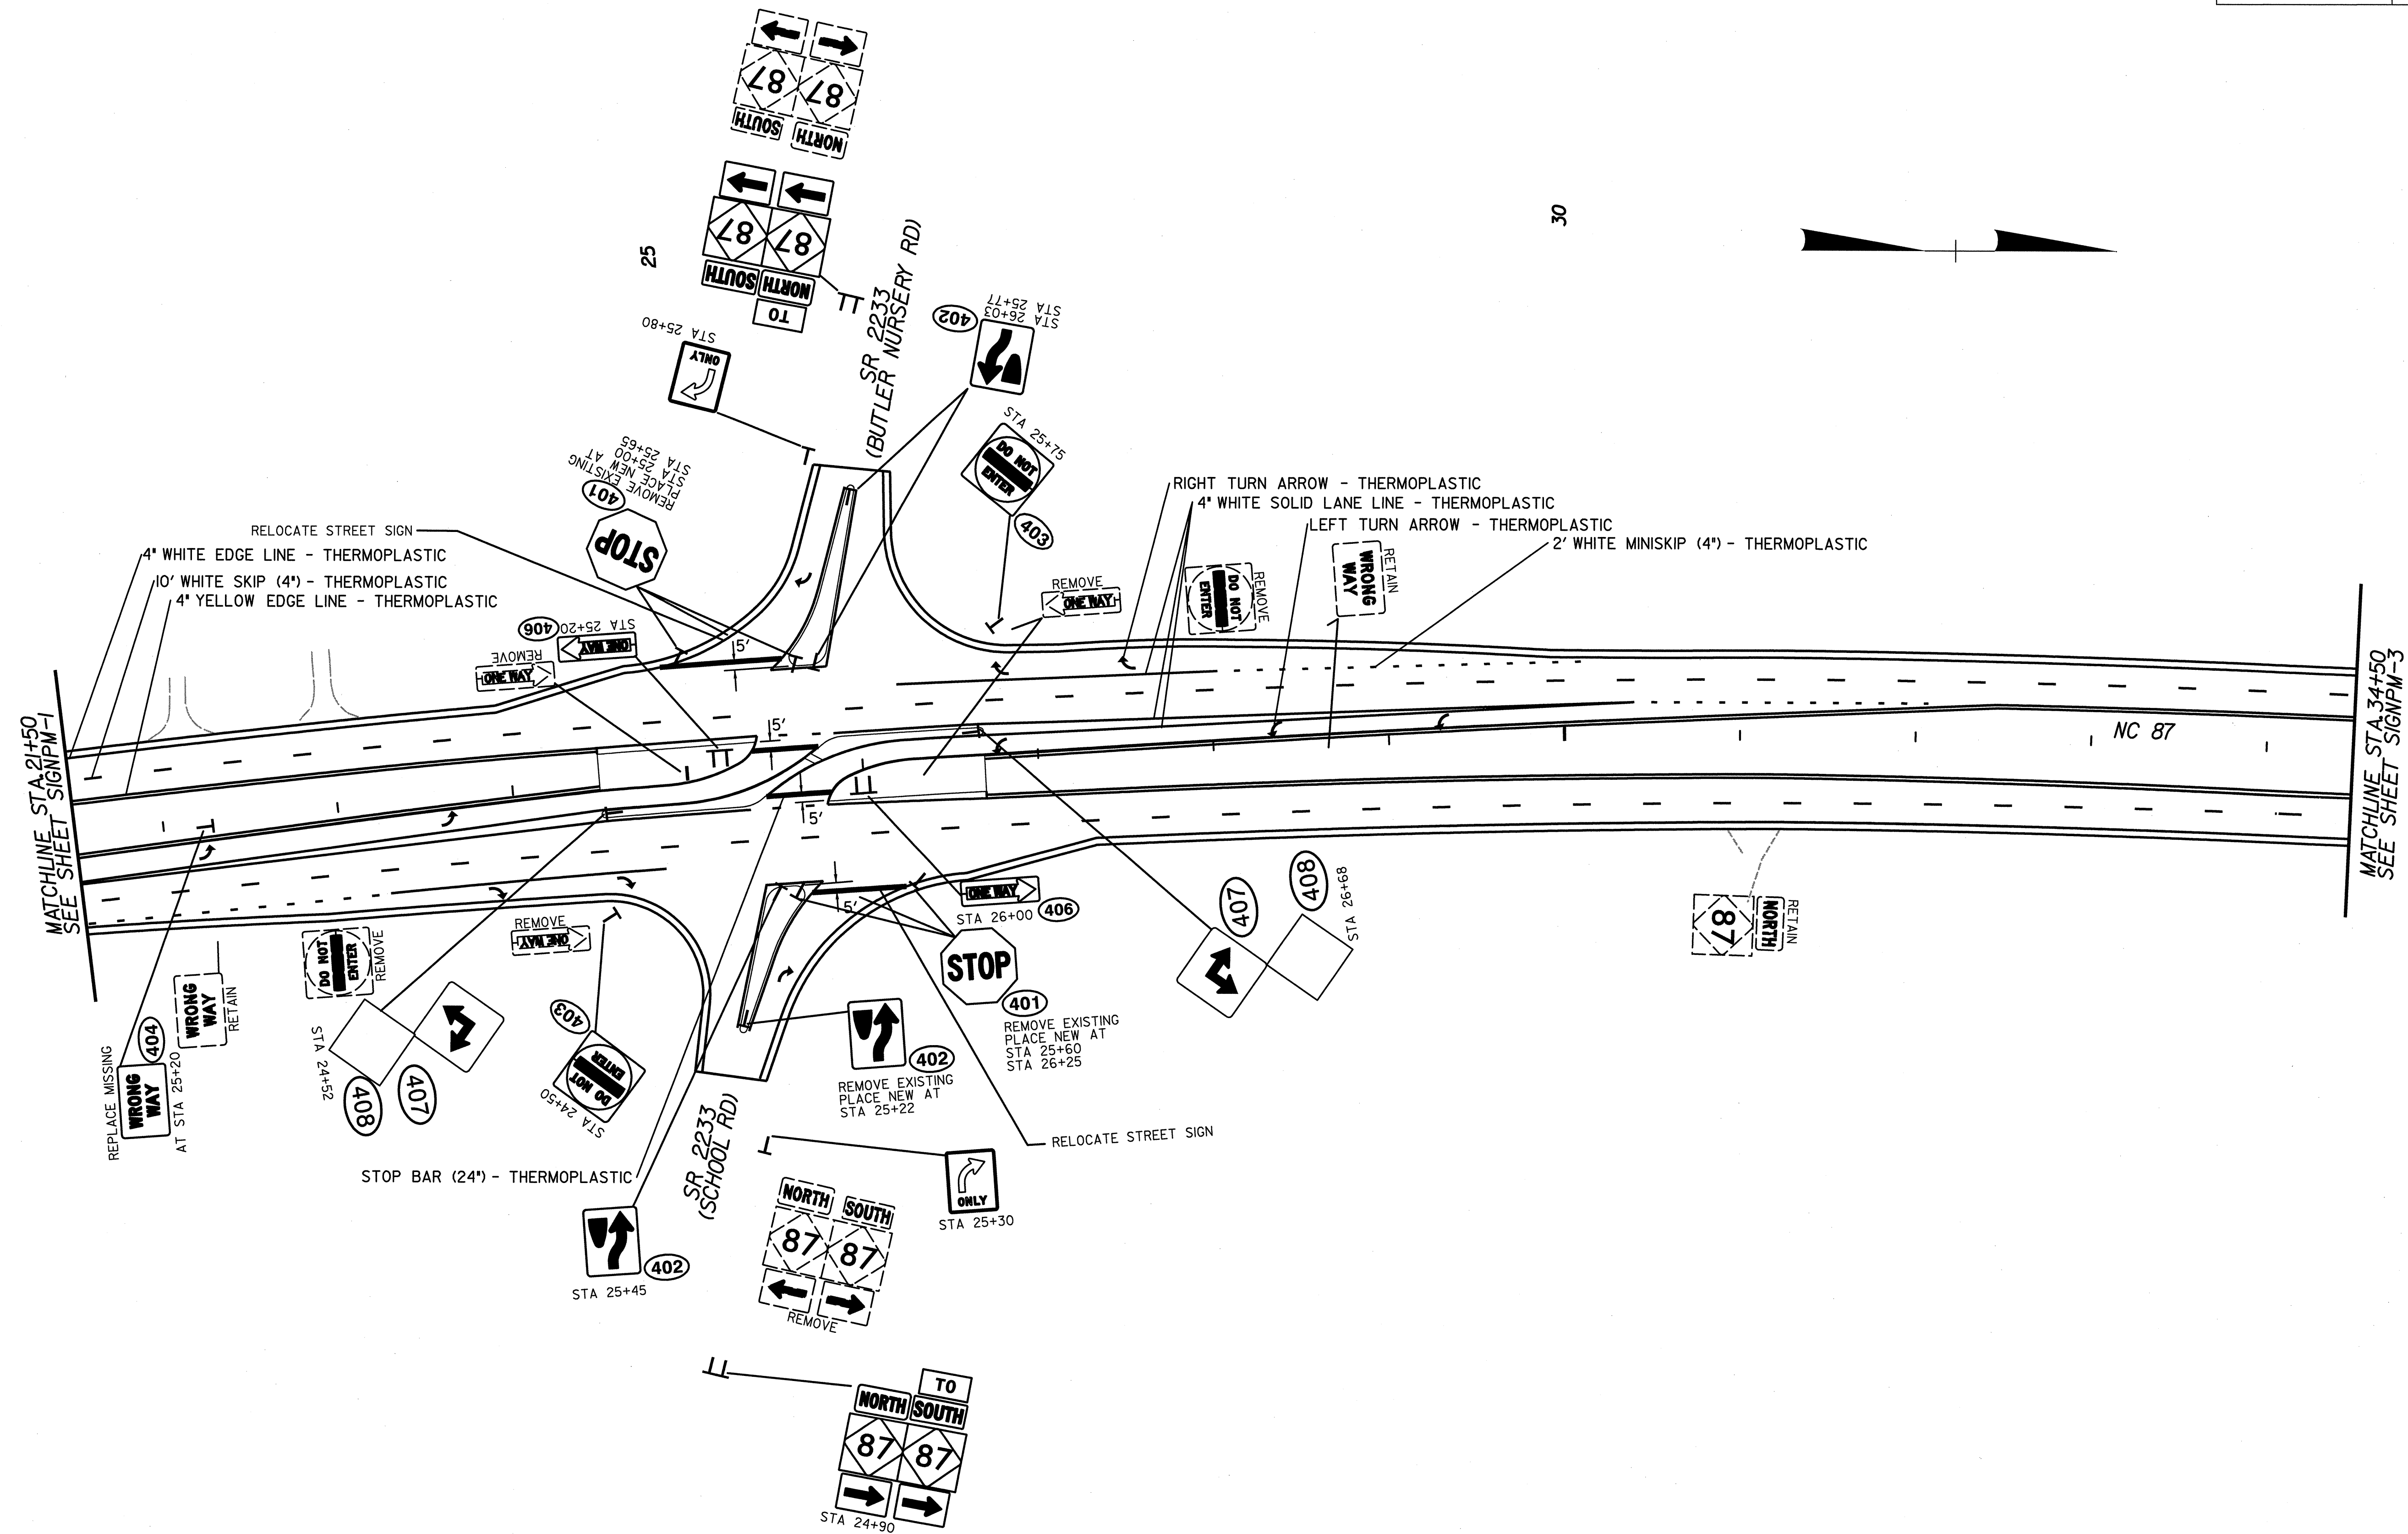


MATCHLINE STA 21+50
SEE SHEET SIGNPM-1

MATCHLINE STA 34+50
SEE SHEET SIGNPM-3

APPROVED: _____	DATE: _____
PAVEMENT MARKING AND SIGNING PLANS	
SCALE: 1" = 50'	REVISIONS
DATE: _____	
DWG. BY: _____	
DESIGN BY: _____	
REVIEWED BY: _____	

*****SYTIME*****
 *****DRAWN*****
 *****SERNAME*****

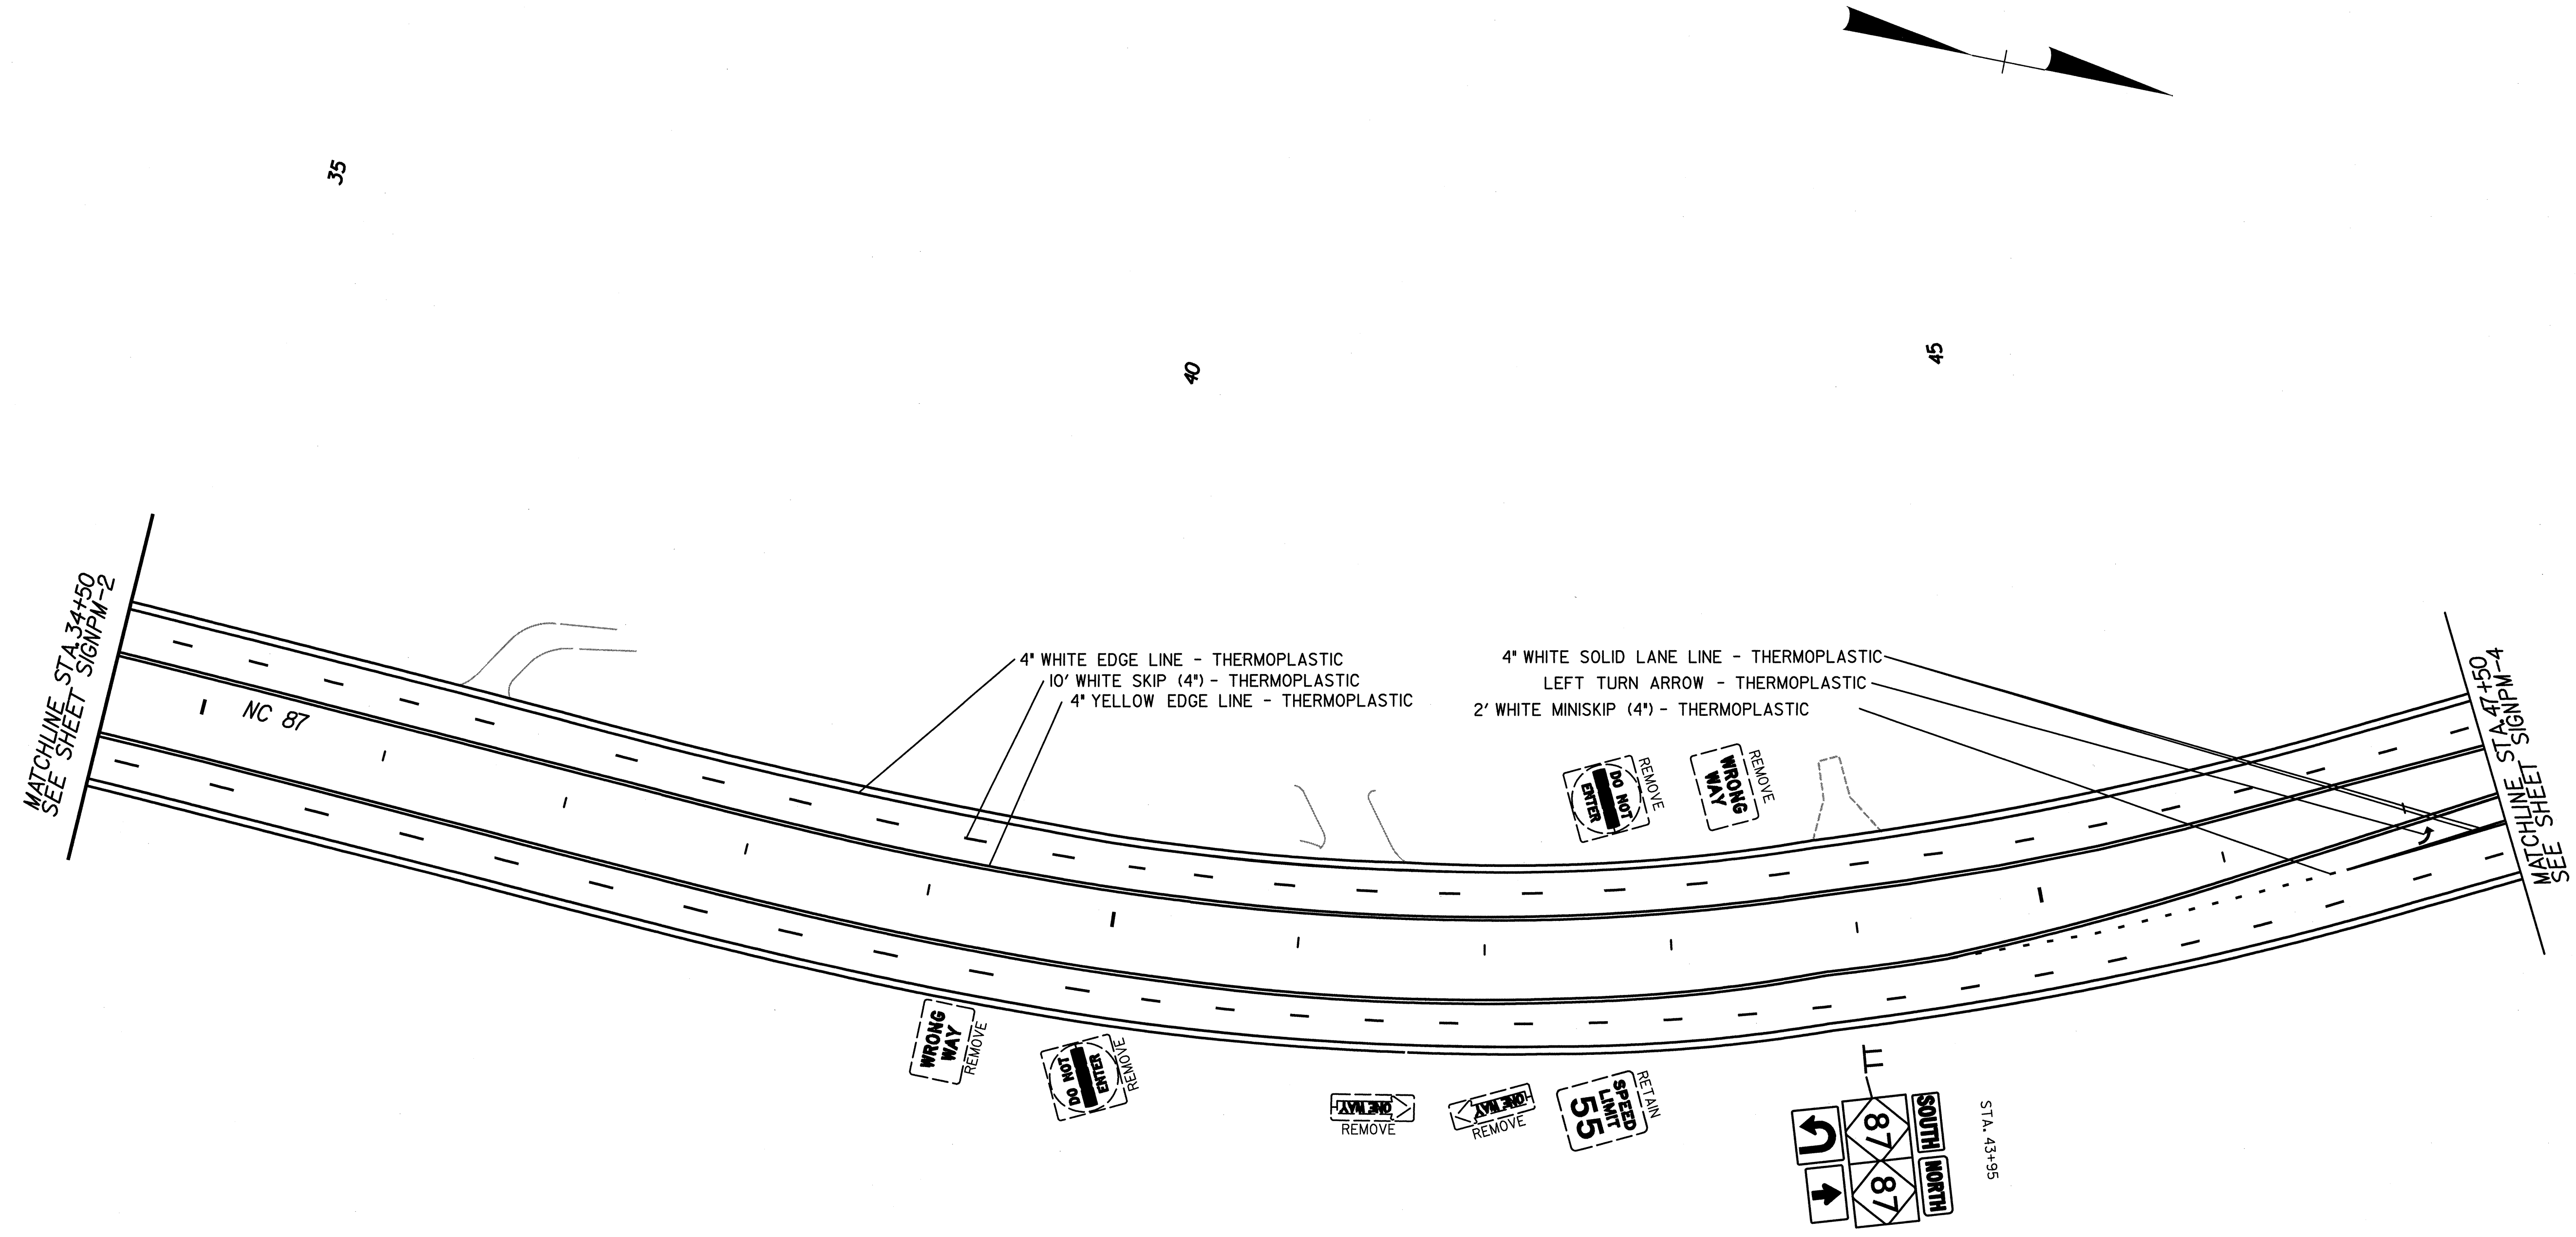




MATCHLINE STA 34+50
SEE SHEET SIGNPM-2

MATCHLINE STA 47+50
SEE SHEET SIGNPM-4

4" WHITE EDGE LINE - THERMOPLASTIC
10' WHITE SKIP (4") - THERMOPLASTIC
4" YELLOW EDGE LINE - THERMOPLASTIC

4" WHITE SOLID LANE LINE - THERMOPLASTIC
LEFT TURN ARROW - THERMOPLASTIC
2" WHITE MINISKIP (4") - THERMOPLASTIC

STA. 43+95

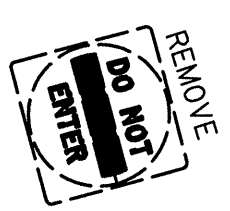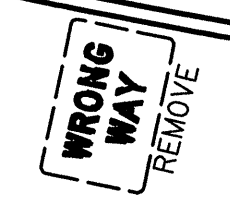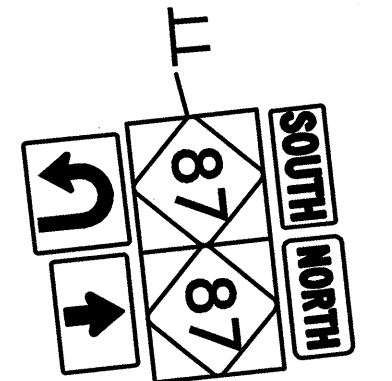


APPROVED: _____ DATE: _____

PAVEMENT MARKING AND SIGNING PLANS



SCALE: 1" = 50'
DATE: _____
DWG. BY: _____
DESIGN BY: _____
REVIEWED BY: _____




REVISIONS	

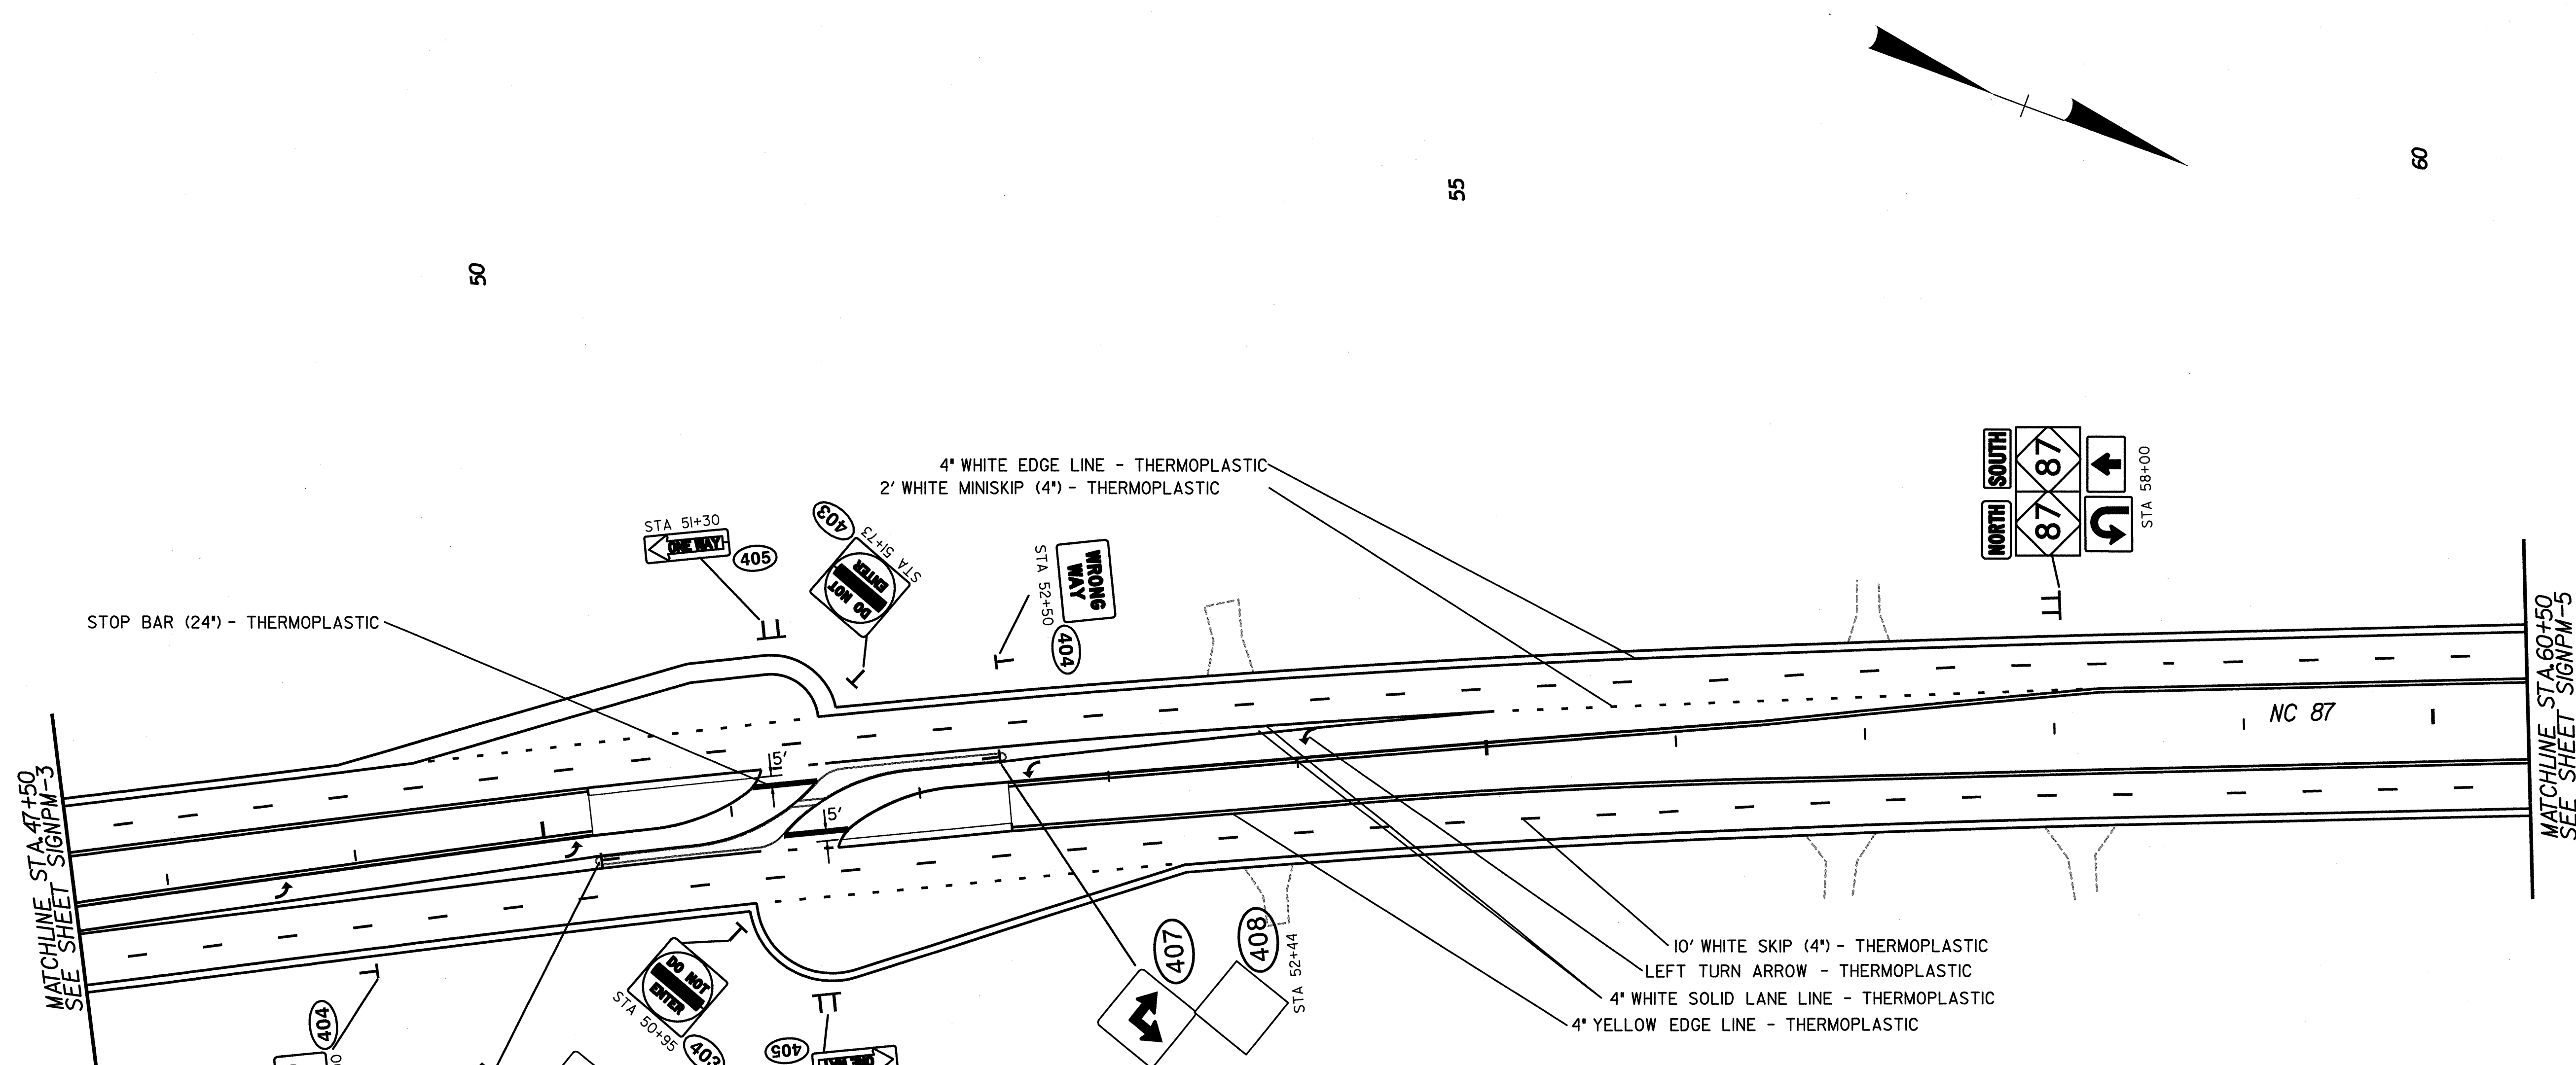

APPROVED: _____	DATE: _____								
PAVEMENT MARKING AND SIGNING PLANS									
SCALE: 1" = 50'	<table border="1"> <thead> <tr> <th colspan="2">REVISIONS</th> </tr> </thead> <tbody> <tr> <td> </td> <td> </td> </tr> <tr> <td> </td> <td> </td> </tr> <tr> <td> </td> <td> </td> </tr> </tbody> </table>	REVISIONS							
REVISIONS									
DATE: _____									
DWG. BY: _____									
DESIGN BY: _____									
REVIEWED BY: _____	<table border="1"> <tr> <td>CADD FILE</td> </tr> </table>	CADD FILE							
CADD FILE									

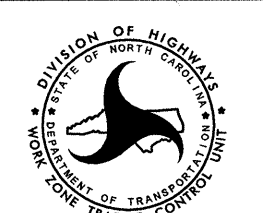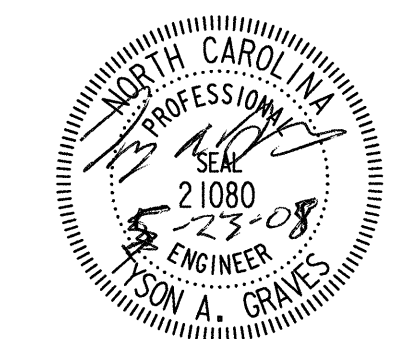

5/20/2008
 C:\pavement\kandesign\w5006_SIGNPM_PSH05.dgn
 ARCADIS & M
 8006

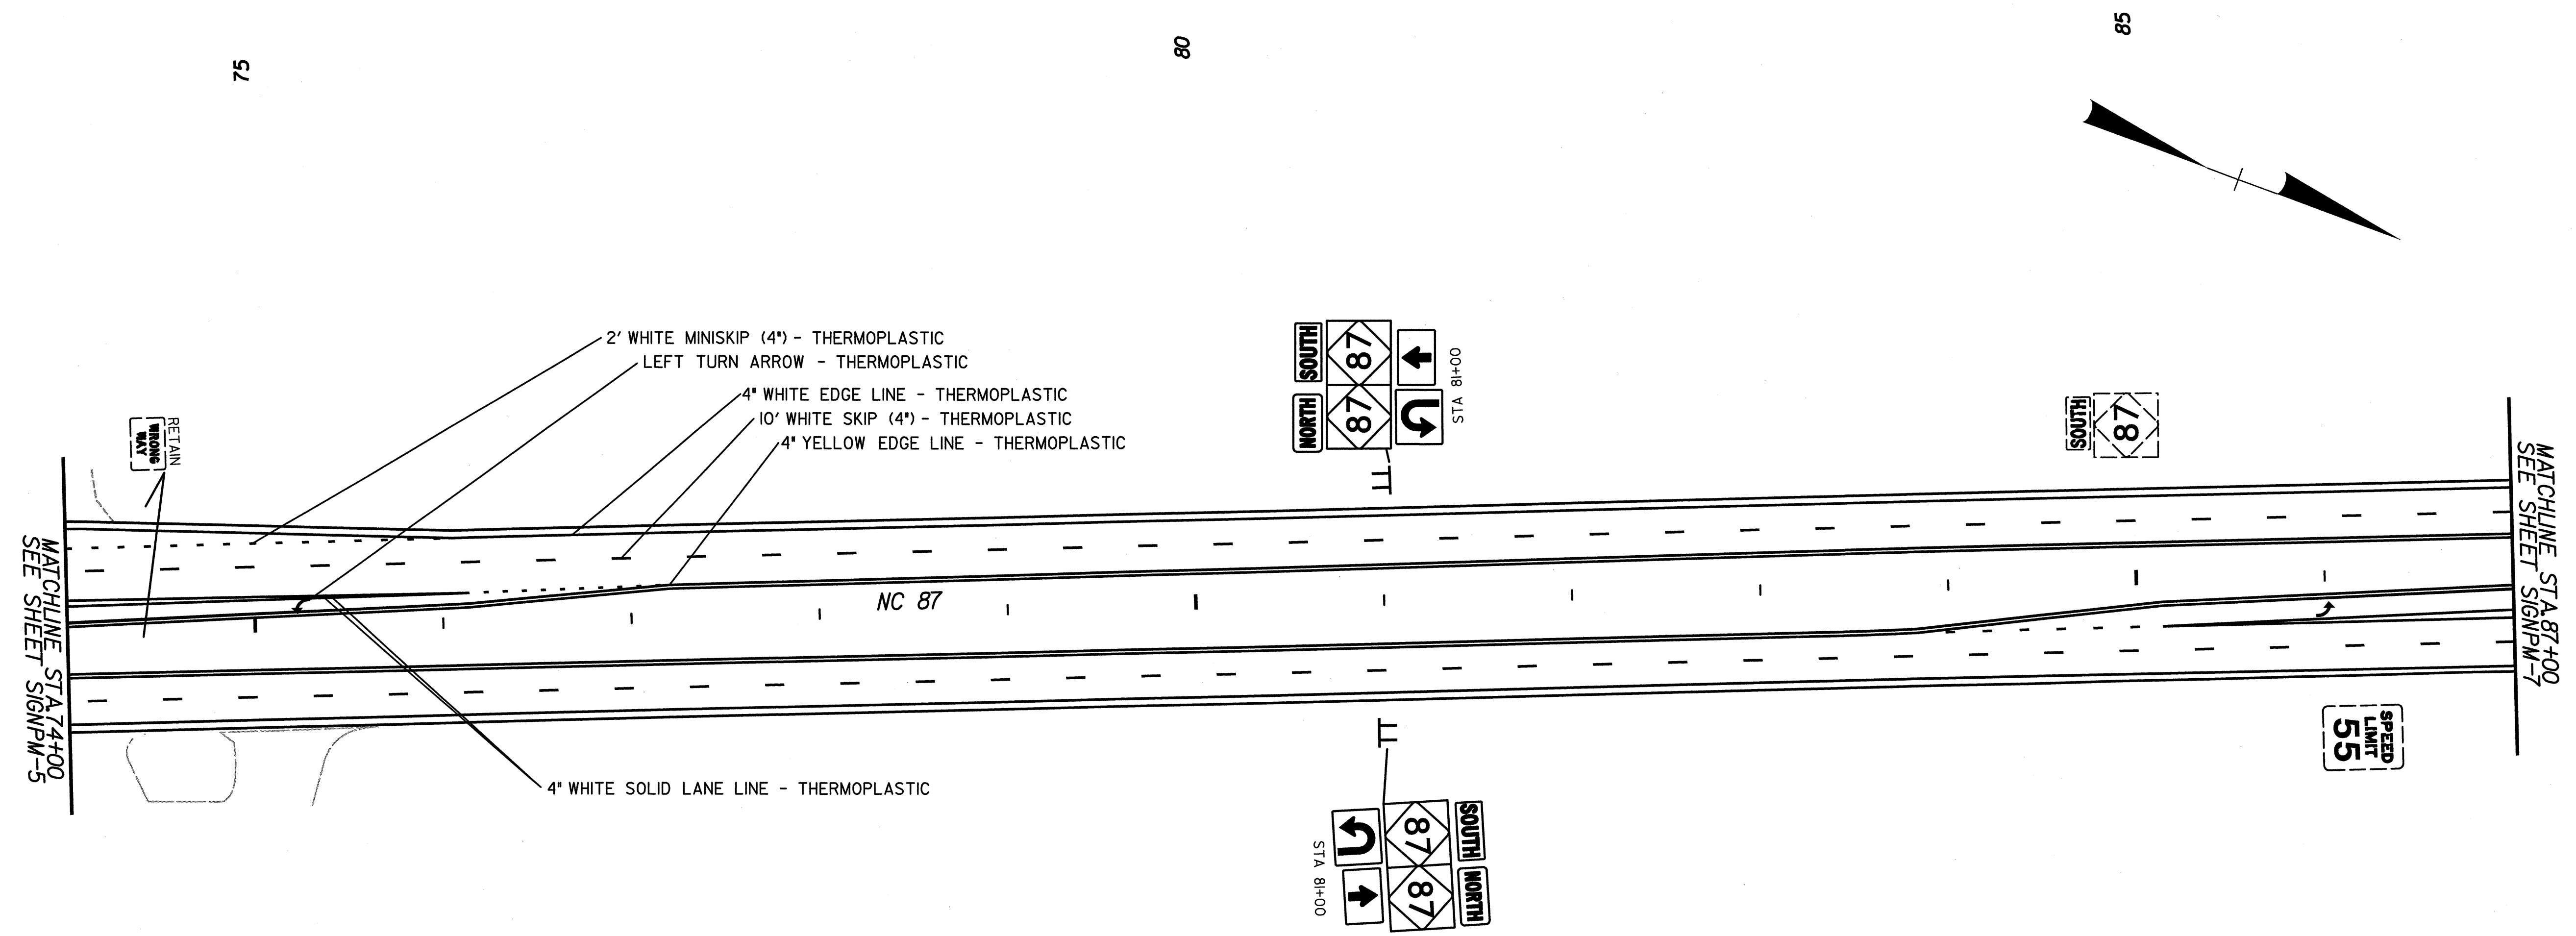

2" WHITE MINISKIP (4") - THERMOPLASTIC
 LEFT TURN ARROW - THERMOPLASTIC
 4" WHITE EDGE LINE - THERMOPLASTIC
 10' WHITE SKIP (4") - THERMOPLASTIC
 4" YELLOW EDGE LINE - THERMOPLASTIC
 4" WHITE SOLID LANE LINE - THERMOPLASTIC

MATCHLINE STA 74+00
 SEE SHEET SIGNPM-5

MATCHLINE STA 87+00
 SEE SHEET SIGNPM-7

5/20/2008
 C:\pavement\kcrndesign\w5006_SIGNPM_PSH07.dgn
 ARCADIS G & M

APPROVED: _____ DATE: _____



PAVEMENT MARKING AND SIGNING PLANS

SCALE: 1" = 50'
 DATE: _____
 DWG. BY: _____
 DESIGN BY: _____
 REVIEWED BY: _____



REVISIONS	

SEAL NOT VALID UNLESS SIGNED AND DATED

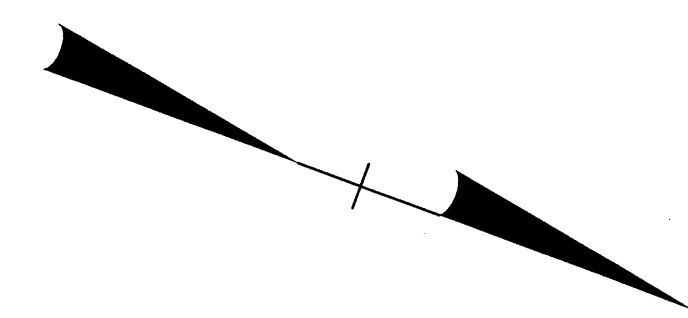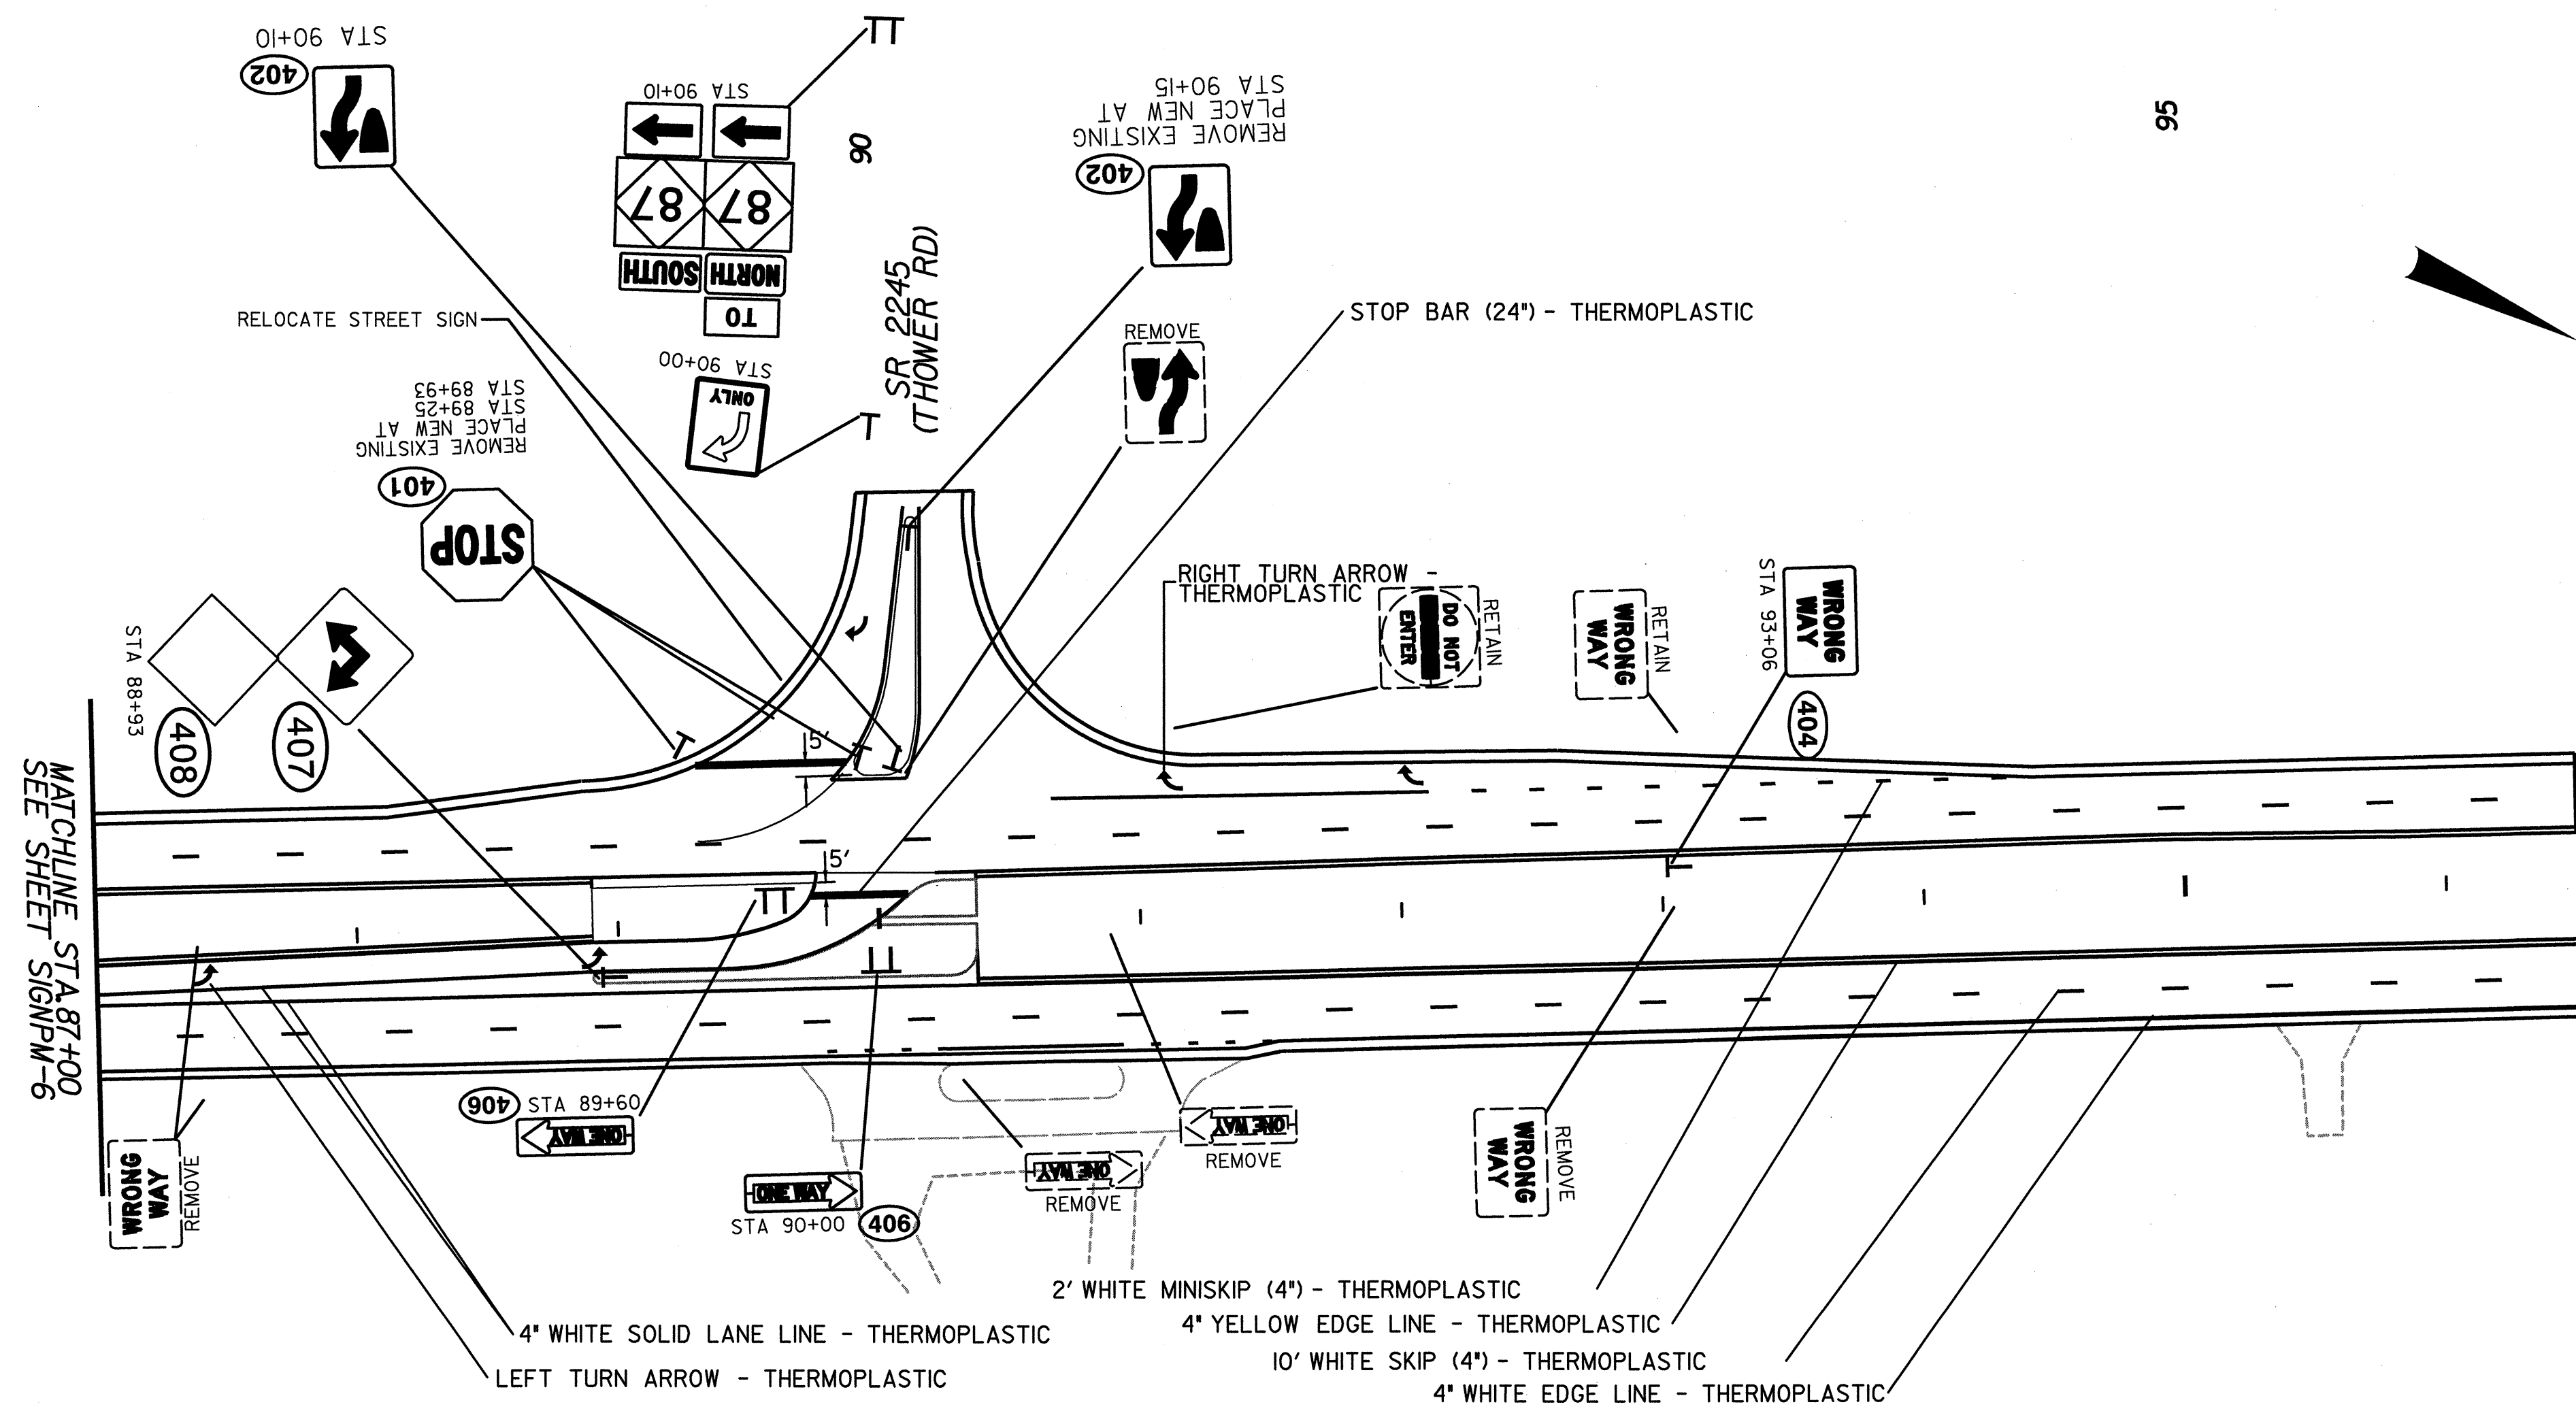

5/20/2008
 L:\pavement\kandesign\w5006_SIGNPM_PSH08.dgn
 ARCADIS G & M


APPROVED: _____	DATE: _____	PAVEMENT MARKING AND SIGNING PLANS									
				SCALE: 1" = 50'	<table border="1"> <thead> <tr> <th colspan="2">REVISIONS</th> </tr> </thead> <tbody> <tr> <td> </td> <td> </td> </tr> <tr> <td> </td> <td> </td> </tr> <tr> <td> </td> <td> </td> </tr> </tbody> </table>	REVISIONS					
		REVISIONS									
DWG. BY: _____	DESIGN BY: _____										
REVIEWED BY: _____											

SEAL NOT VALID UNLESS SIGNED AND DATED

TYPE "E" SIGNS

TYPE "F" SIGNS

401 QUANTITY REQ'D 10

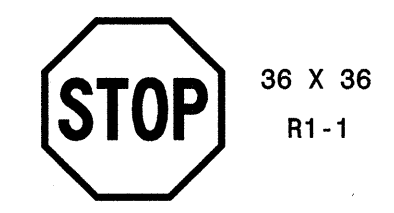


ONE "U" POST PER SIGN

406 QUANTITY REQ'D 6



TWO "U" POSTS PER SIGN

402 QUANTITY REQ'D 10

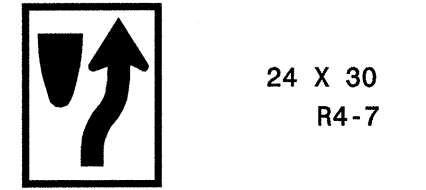


ONE "U" POST PER SIGN

407 QUANTITY REQ'D 8




ONE "U" POST PER SIGN

403 QUANTITY REQ'D 5

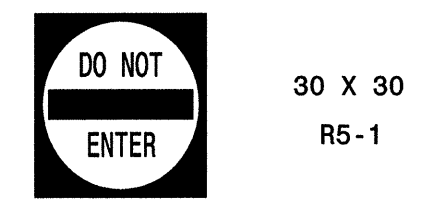


ONE "U" POST PER SIGN

408 QUANTITY REQ'D 8

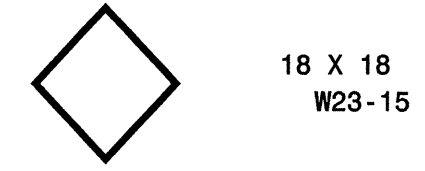


MOUNT BELOW SIGN .416
IN 4 INSTALLATIONS

404 QUANTITY REQ'D 5

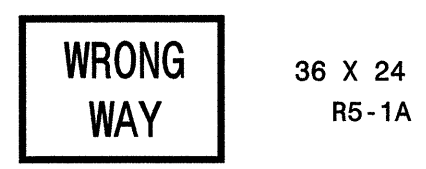

ONE "U" POST PER SIGN

409 QUANTITY REQ'D 5

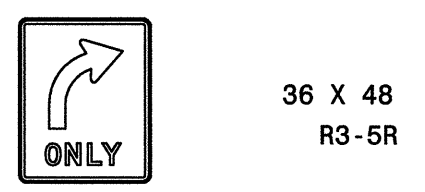


ONE "U" POST PER SIGN

405 QUANTITY REQ'D 3




TWO "U" POSTS PER SIGN

501

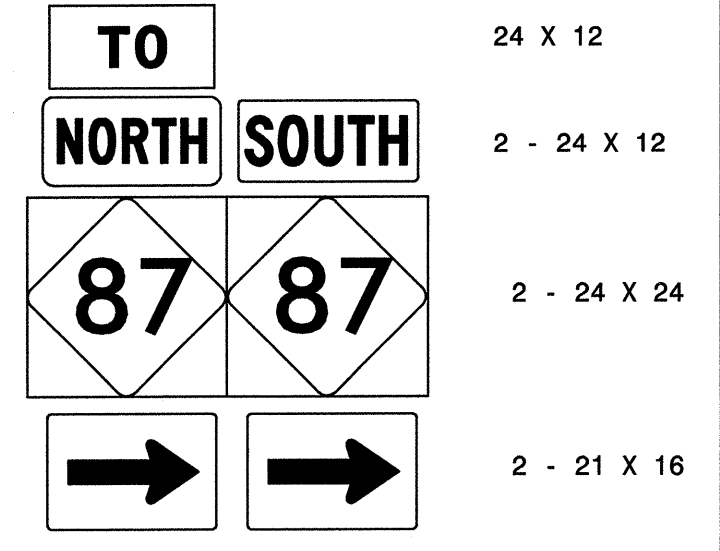


TWO "U" POST PER SIGN

502

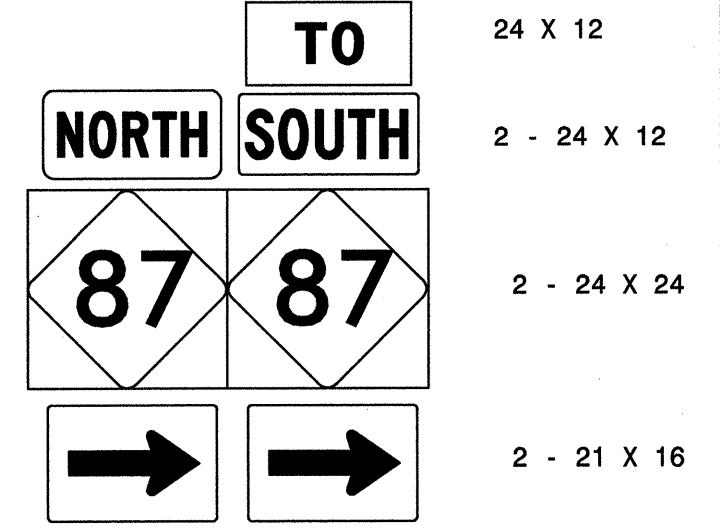


TWO "U" POSTS PER SIGN

503

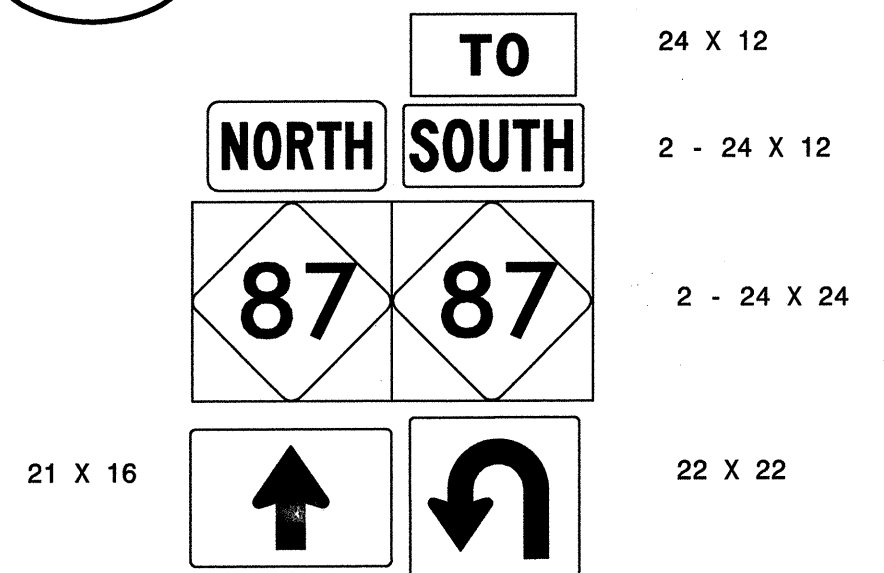

TWO "U" POSTS PER SIGN

504

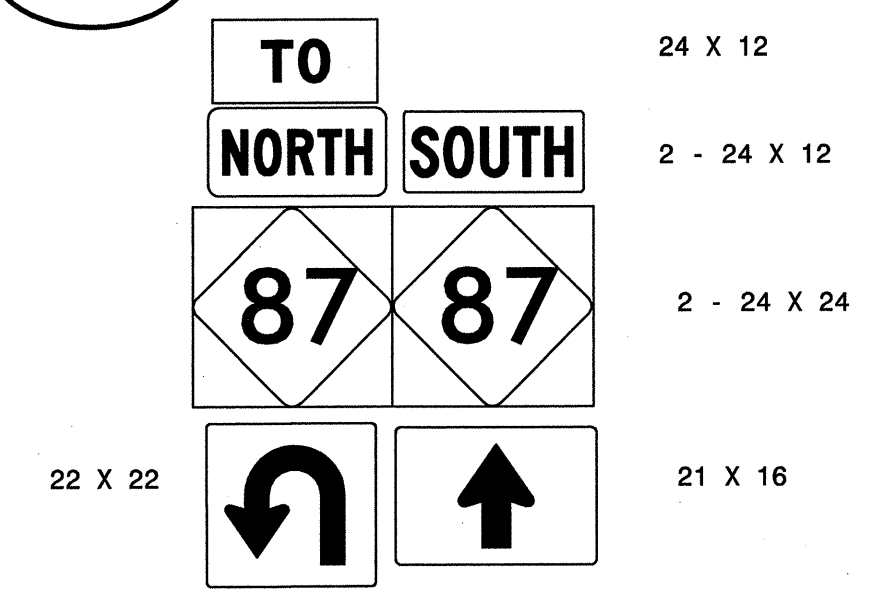

TWO "U" POSTS PER SIGN

SIGNING PLANS DO NOT INCLUDE TEMPORARY CONSTRUCTION SIGNING.
SEE TRAFFIC CONTROL PLANS.
WHEN NOT STATIONED OR DIMENSIONED ON PLANS,
ALL "E" AND "F" SIGNS SHALL BE FIELD LOCATED BY THE ENGINEER.

NOTE: THIS DRAWING IS DIMENSIONED IN INCHES UNLESS
OTHERWISE DEPICTED WITHIN THE DRAWING.

NCDOT ROADWAY STANDARD DRAWINGS
APPLICABLE TO THESE SIGNING PLANS
901.50, 904.10, 904.50

APPROVED: _____	DATE: _____	PAVEMENT MARKING AND SIGNING PLANS	
SCALE: 1" = 50'		REVISIONS	
DATE: _____			
DESIGN BY: _____			
REVIEWED BY: _____			

5/20/2008
I:\pavement\kandesign\w5006_SIGNQUANL_P103.dgn
ARCADIS G & M