

PROJ. REFERENCE NO.	SHEET NO.
B-4116	X-0


### STATE OF NORTH CAROLINA DIVISION OF HIGHWAYS


Approximate quantities only. Unclassified excavation, borrow excavation, fine grading, clearing and grubbing, breaking of existing pavement and removal of existing pavement will be paid for at the lump sum price for "Grading".


NOTE: EMBANKMENT COLUMN DOES NOT INCLUDE BACKFILL FOR UNDERCUT


### CROSS-SECTION SUMMARY

-L-	Uncl. Exc. (cu. yd.)	Embt (cu. yd.)																
10+00.00	0	0																
10+50.00	96	4																
11+00.00	127	120																
11+50.00	39	254																
12+00.00	19	230																
12+50.00	21	204																
13+00.00	23	230																
13+50.00	22	332																
13+99.50	18	421																
15+14.50	0	0																
15+50.00	0	214																
16+00.00	0	280																
16+50.00	0	304																
17+00.00	0	359																
17+50.00	0	380																
18+00.00	14	322																
18+50.00	57	147																
19+00.00	165	32																
19+50.00	236	19																
20+00.00	243	11																
20+50.00	129	4																
			<b>INDEX OF SHEETS</b>															
			LINE	STATIONS	SHEETS													
			-L-	10+00.00 TO 20+50.00	X-1 THRU X-8													
			-DR1-	10+11.00 TO 13+75.00	X-9 THRU X-10													
<b>Station</b>	<b>Uncl. Exc.</b>	<b>Embt</b>																
<b>-DR1-</b>	<b>(cu. yd.)</b>	<b>(cu. yd.)</b>																
10+11.00	0	0																
10+50.00	53	0																
11+00.00	271	0																
11+50.00	679	0																
12+00.00	644	0																
12+50.00	202	28																
13+00.00	2	31																
13+50.00	30	3																
13+75.00	14	0																

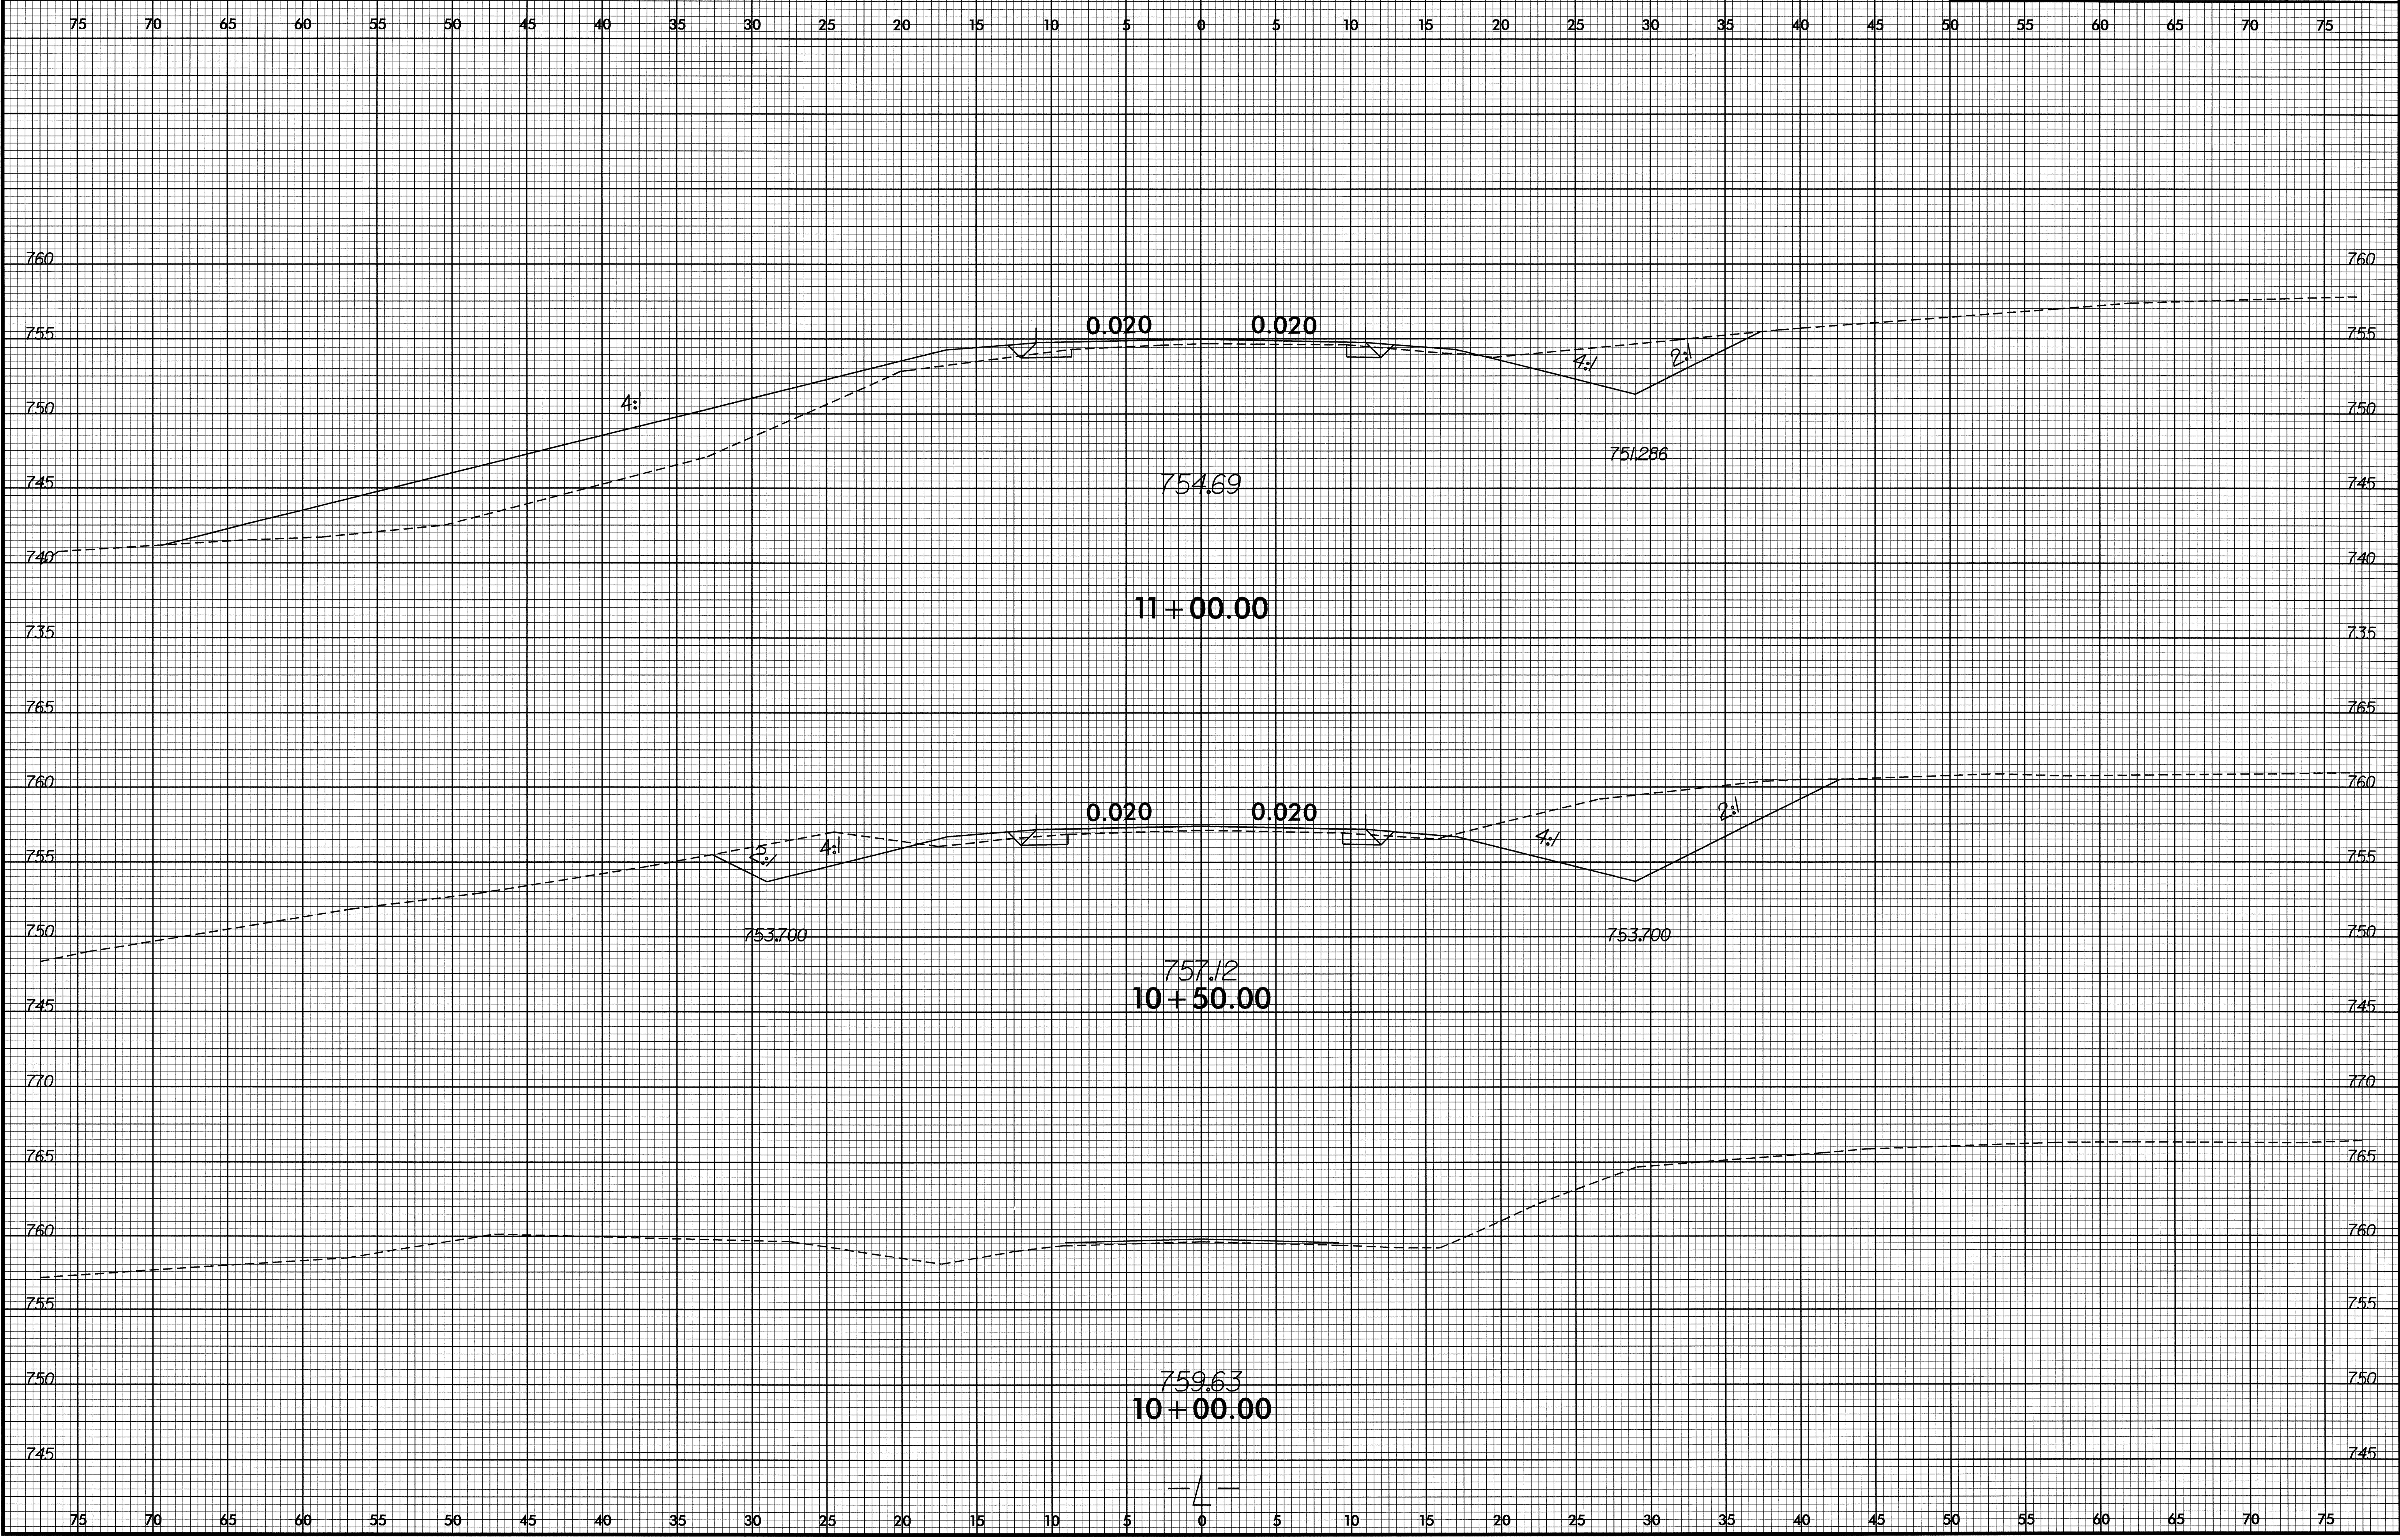


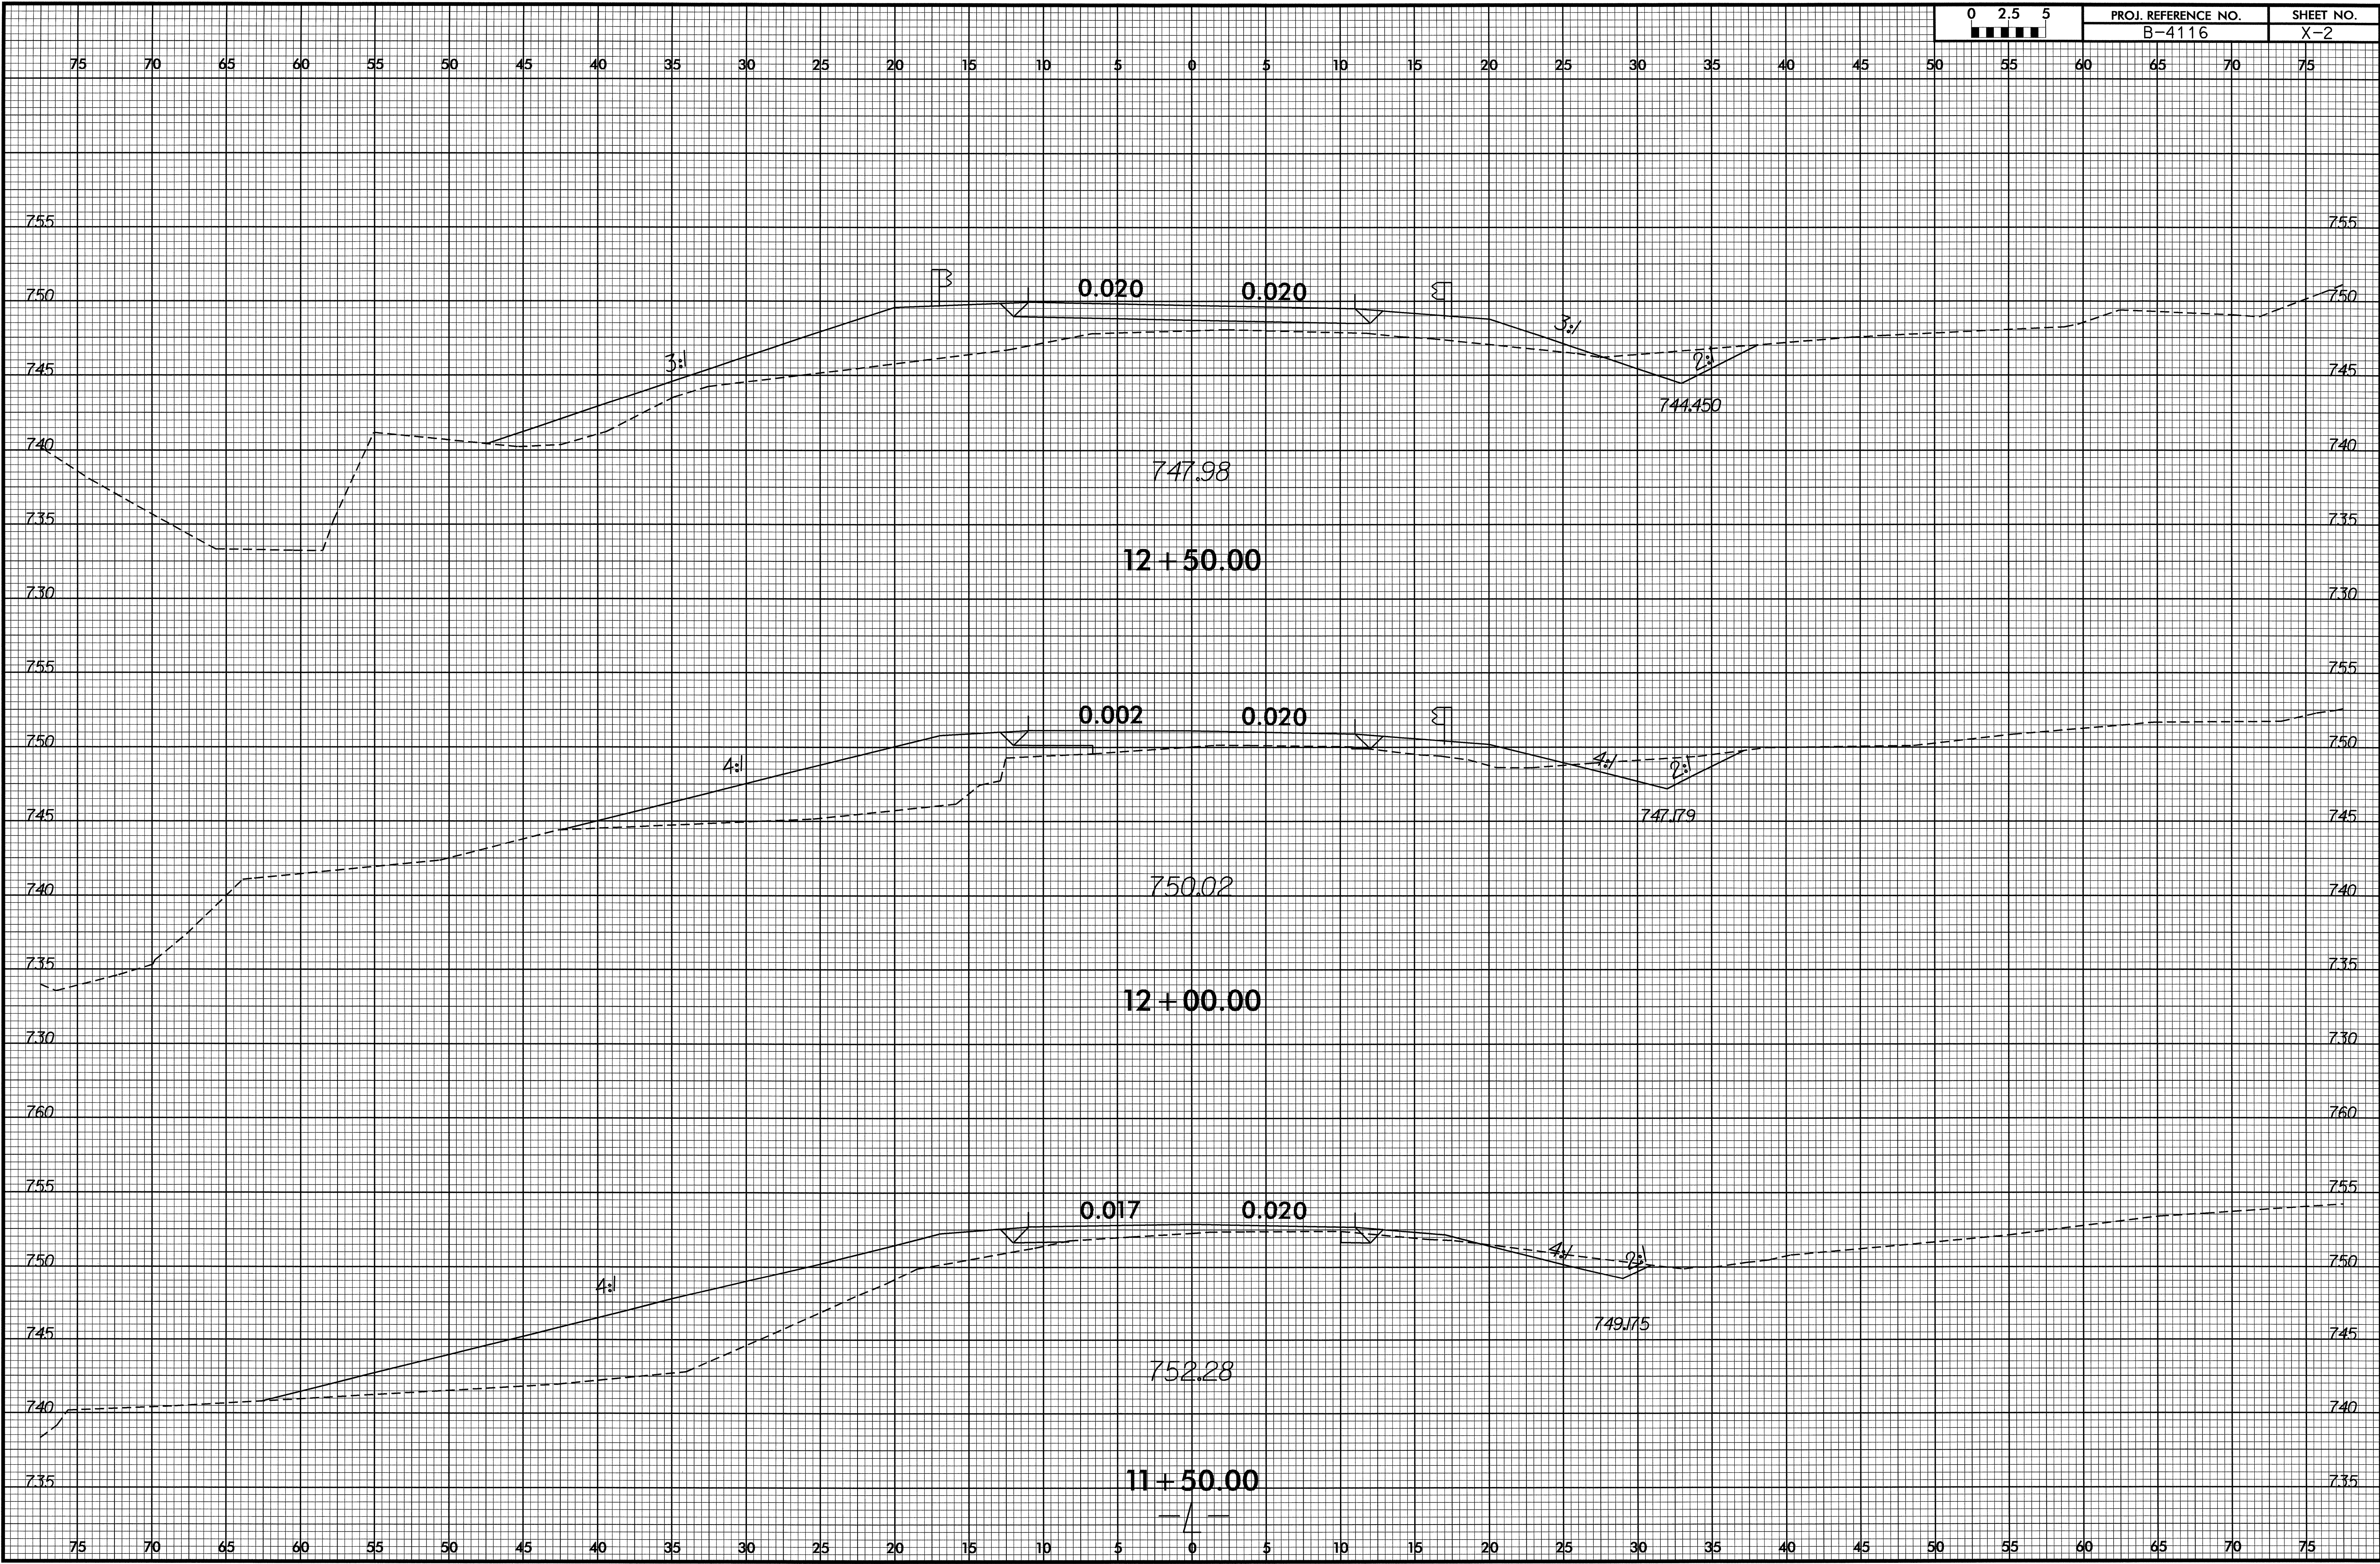

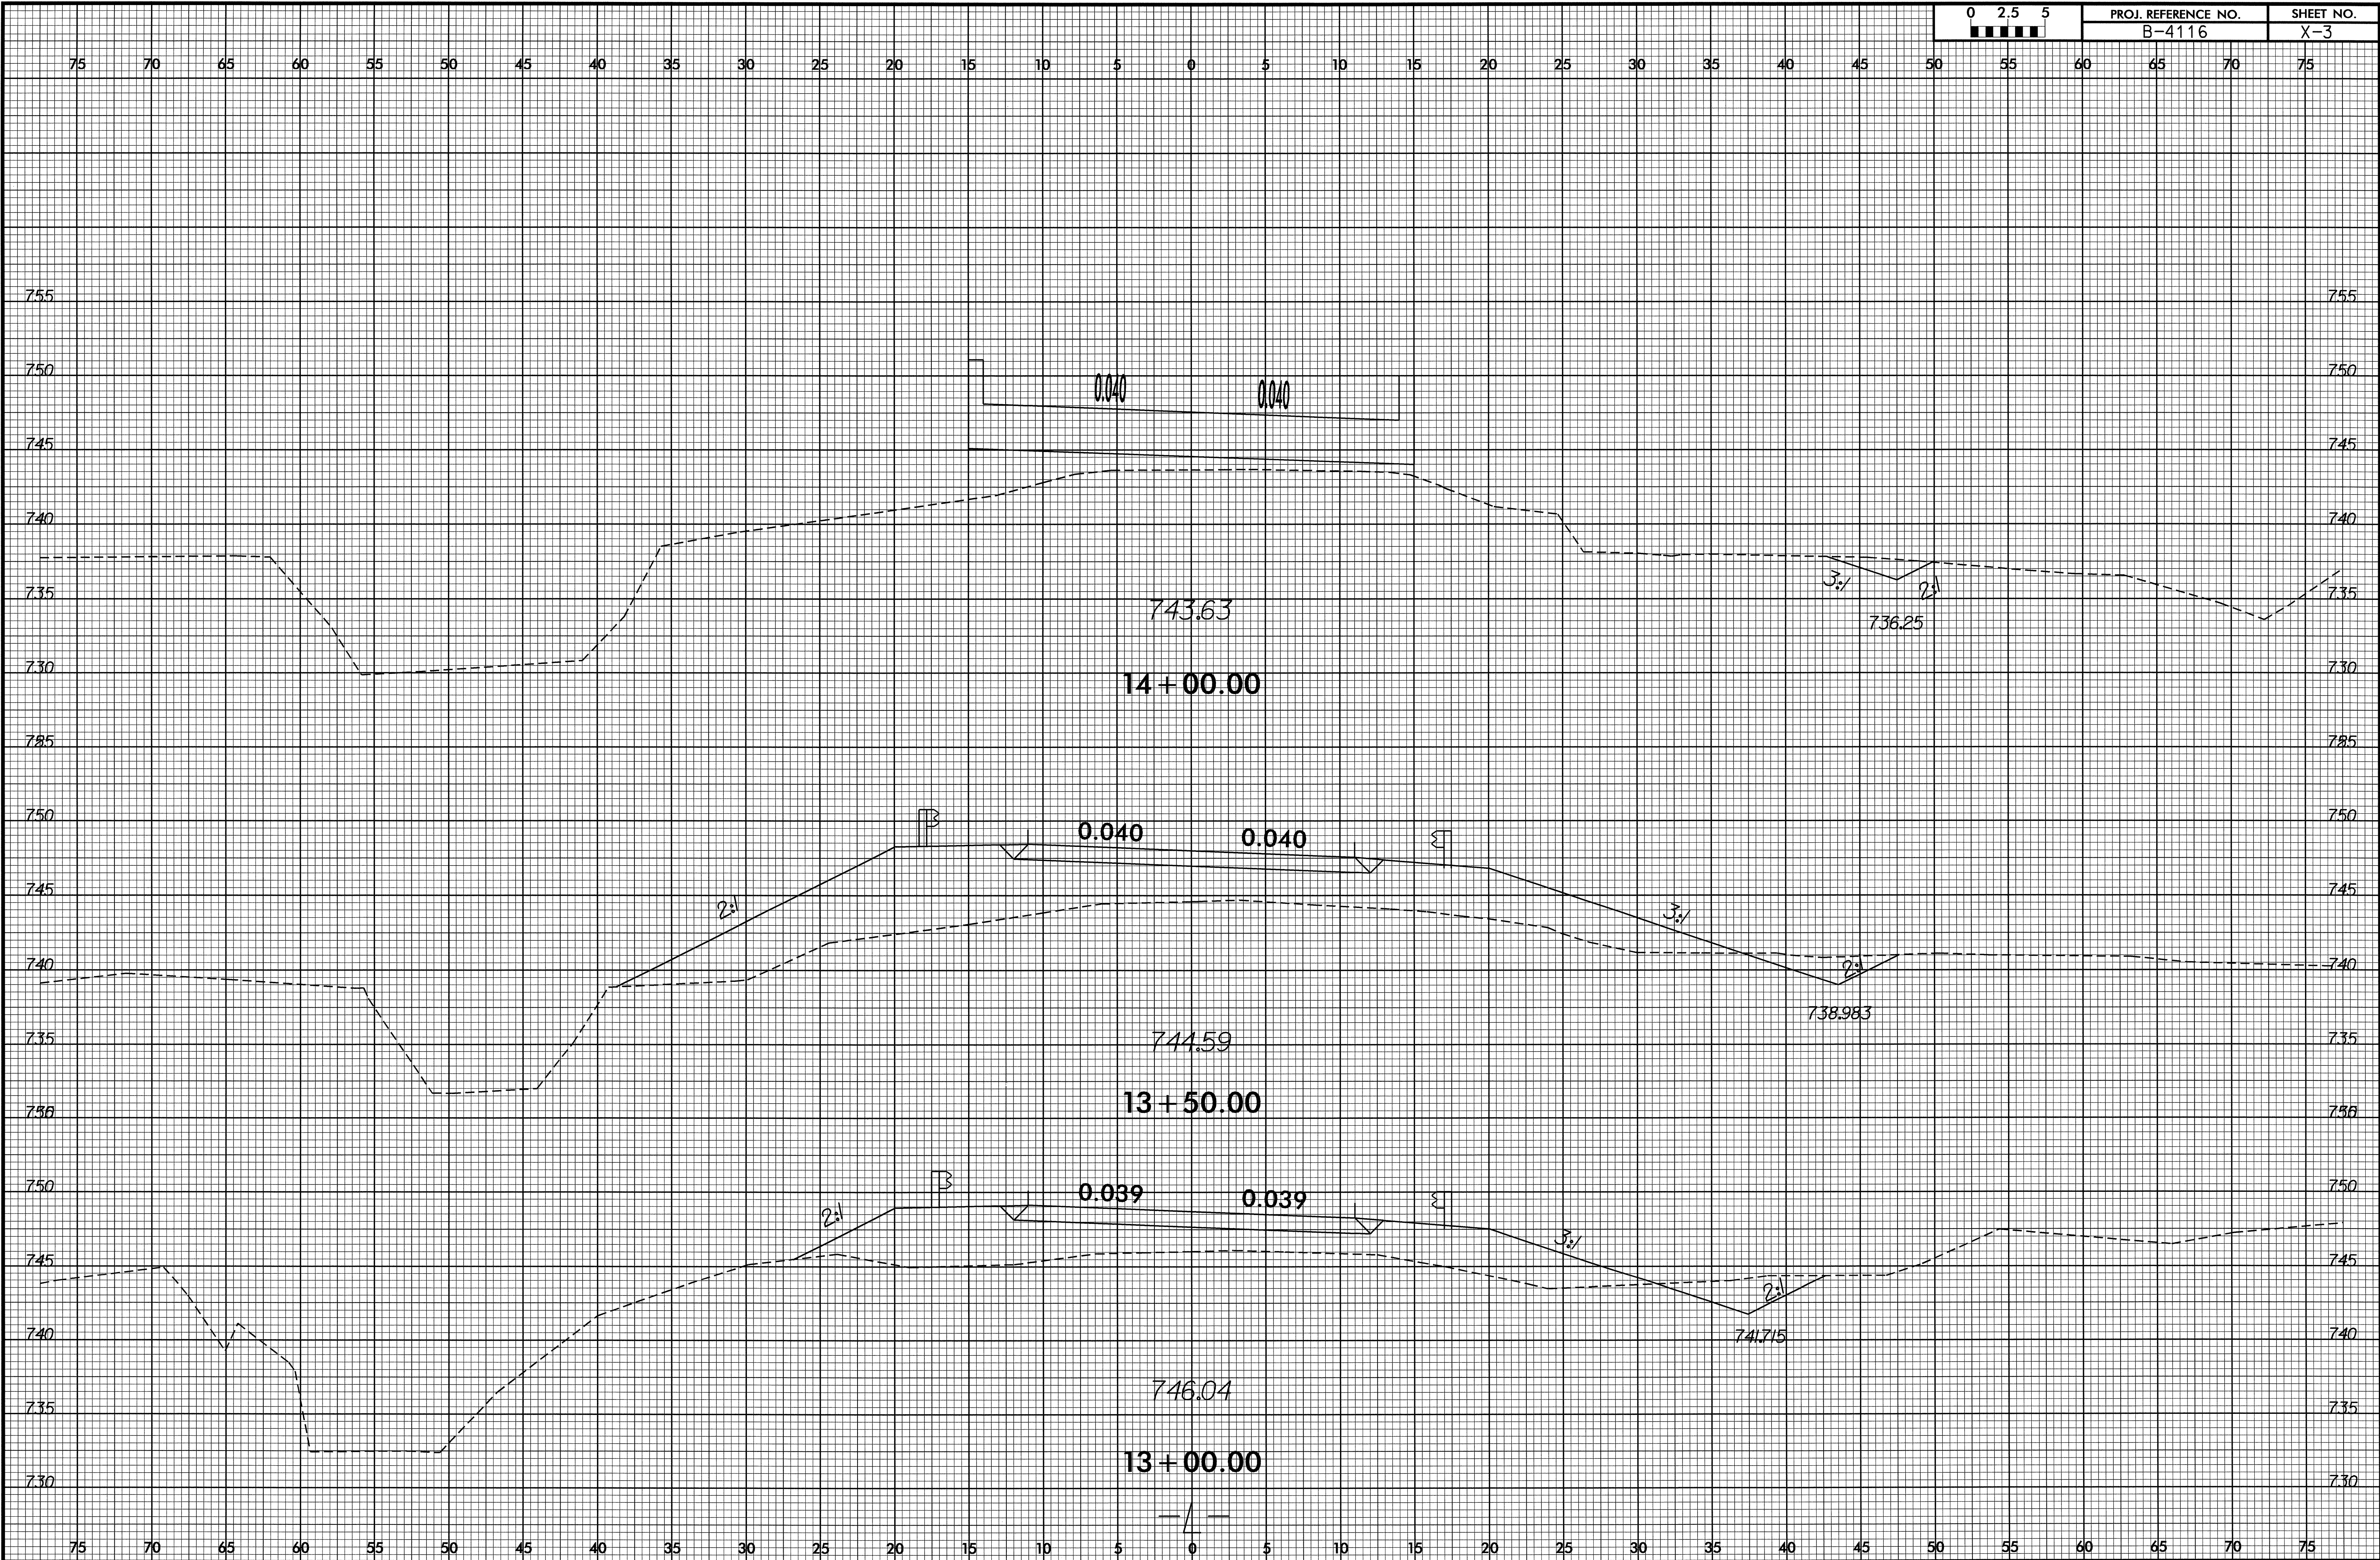


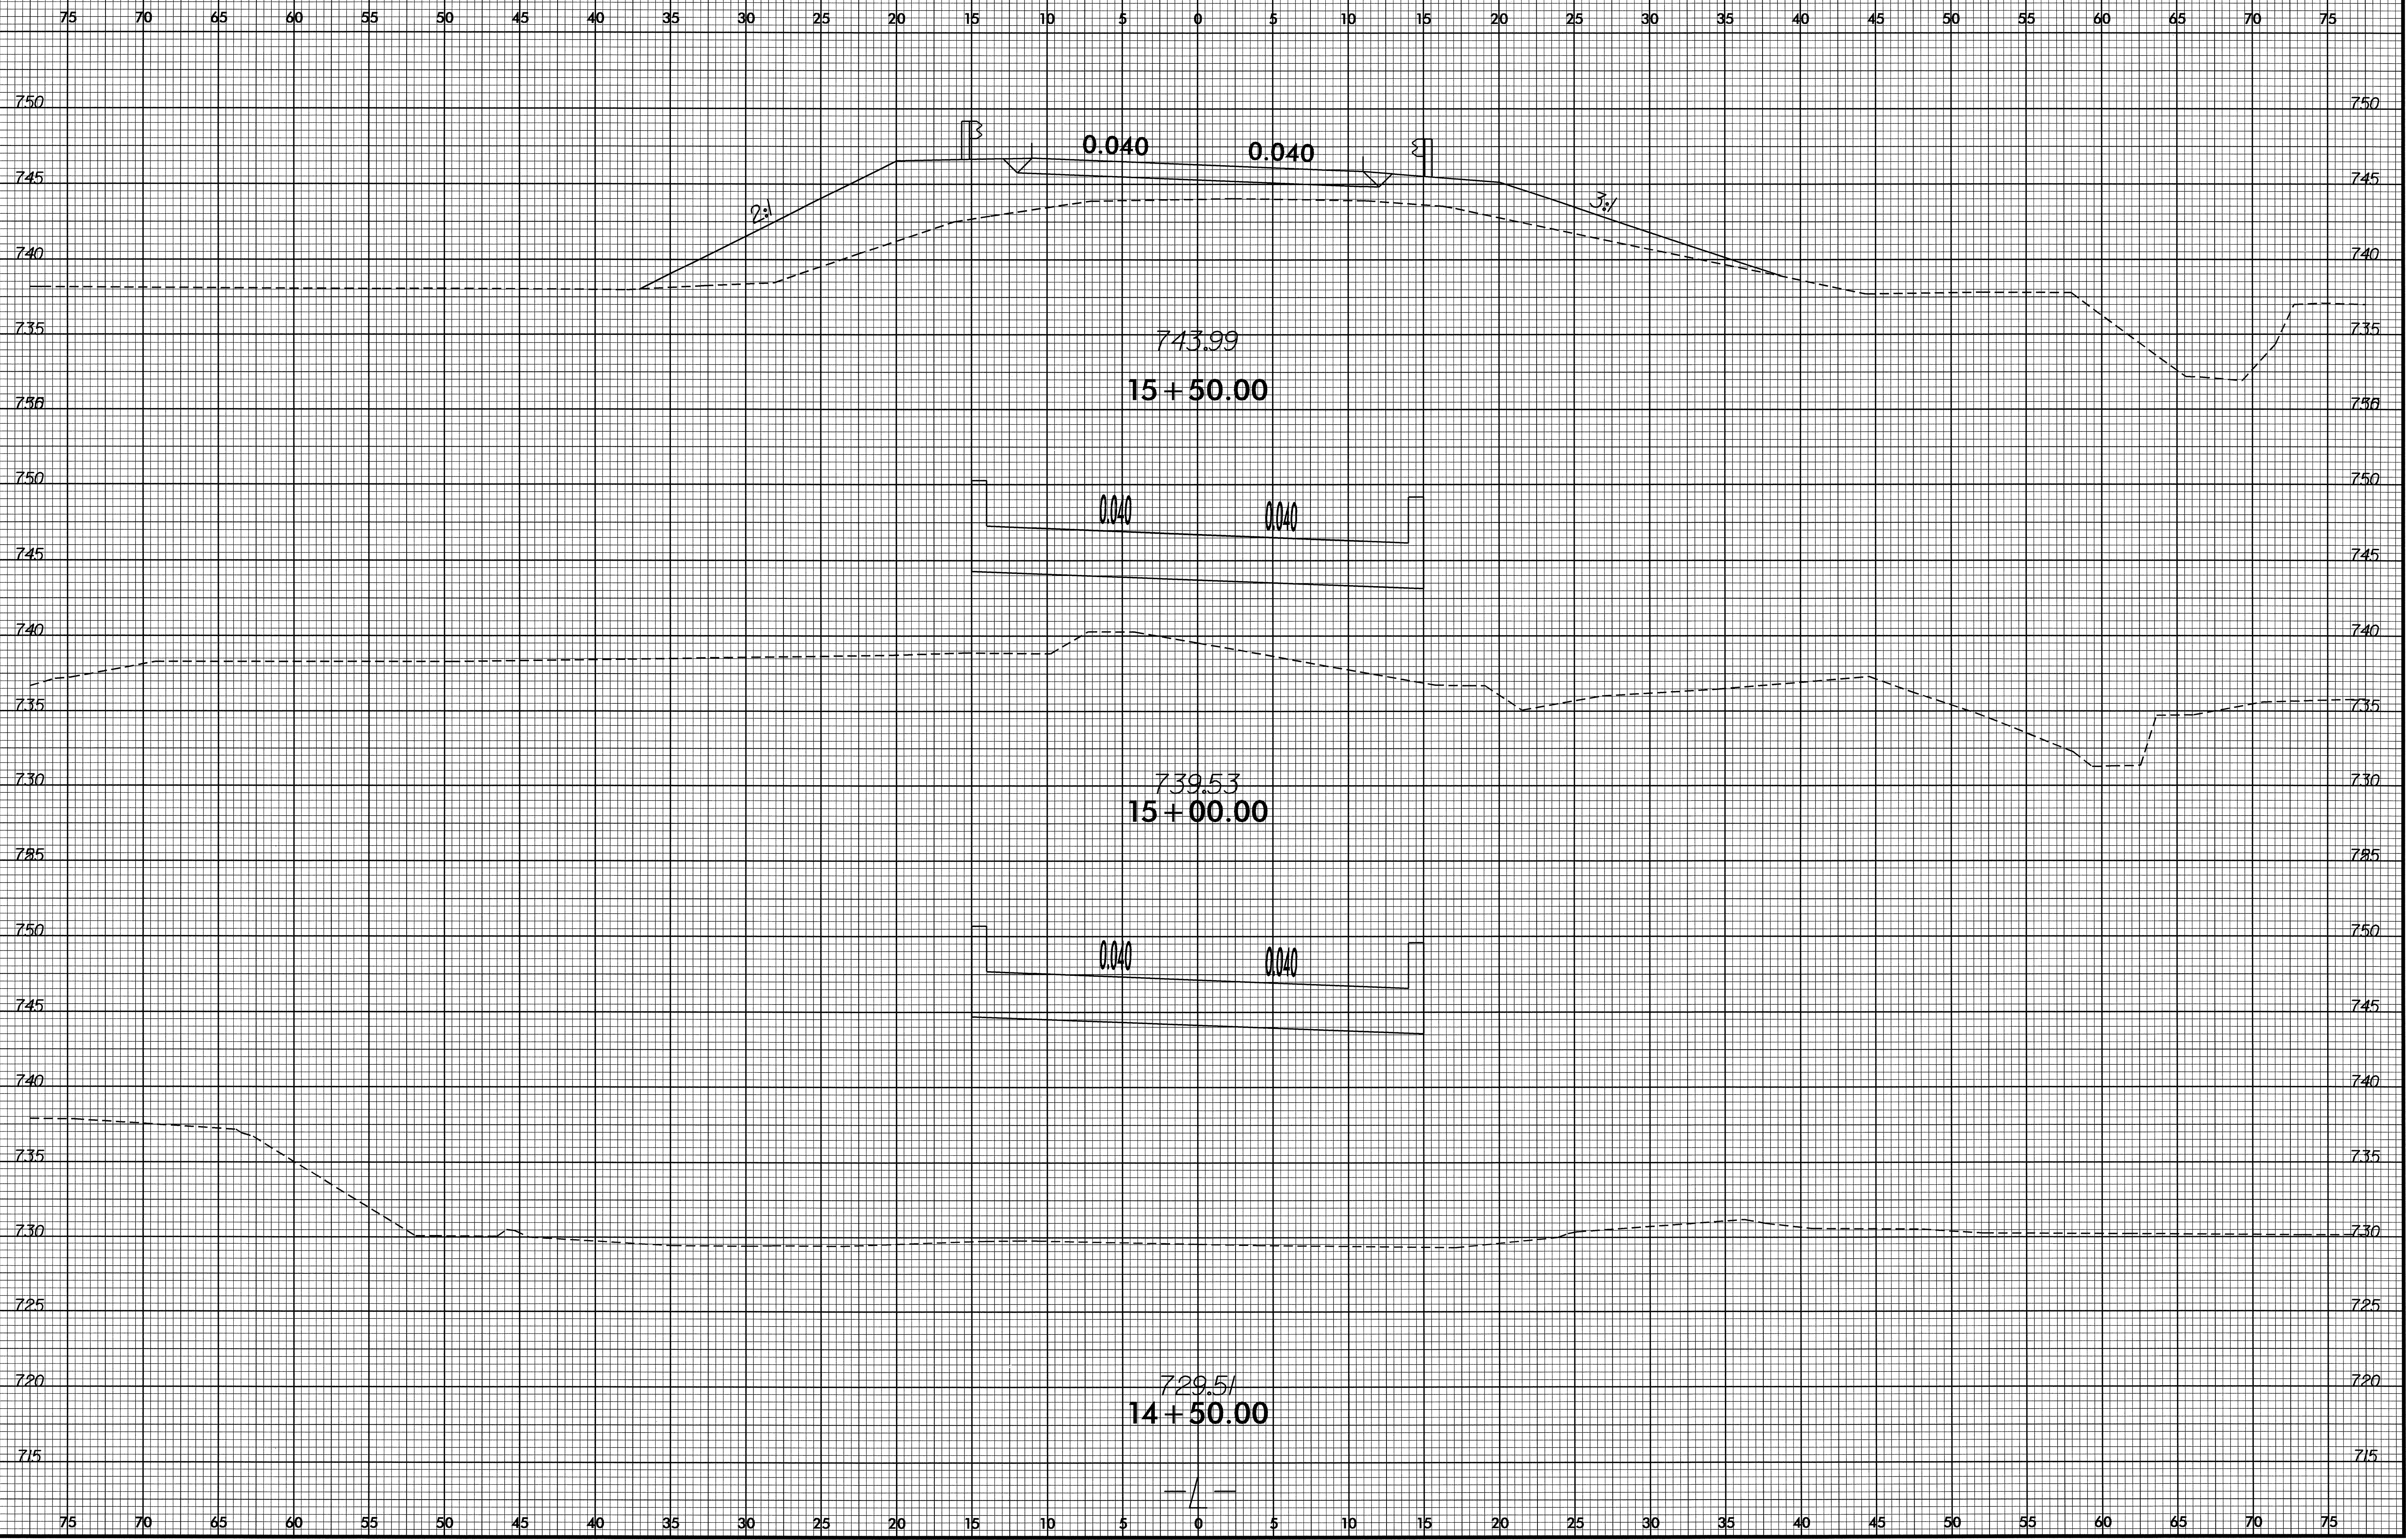

8/23/99

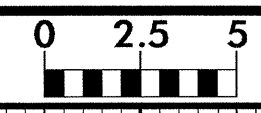

PROJ. REFERENCE NO.	SHEET NO.
B-4116	X-5

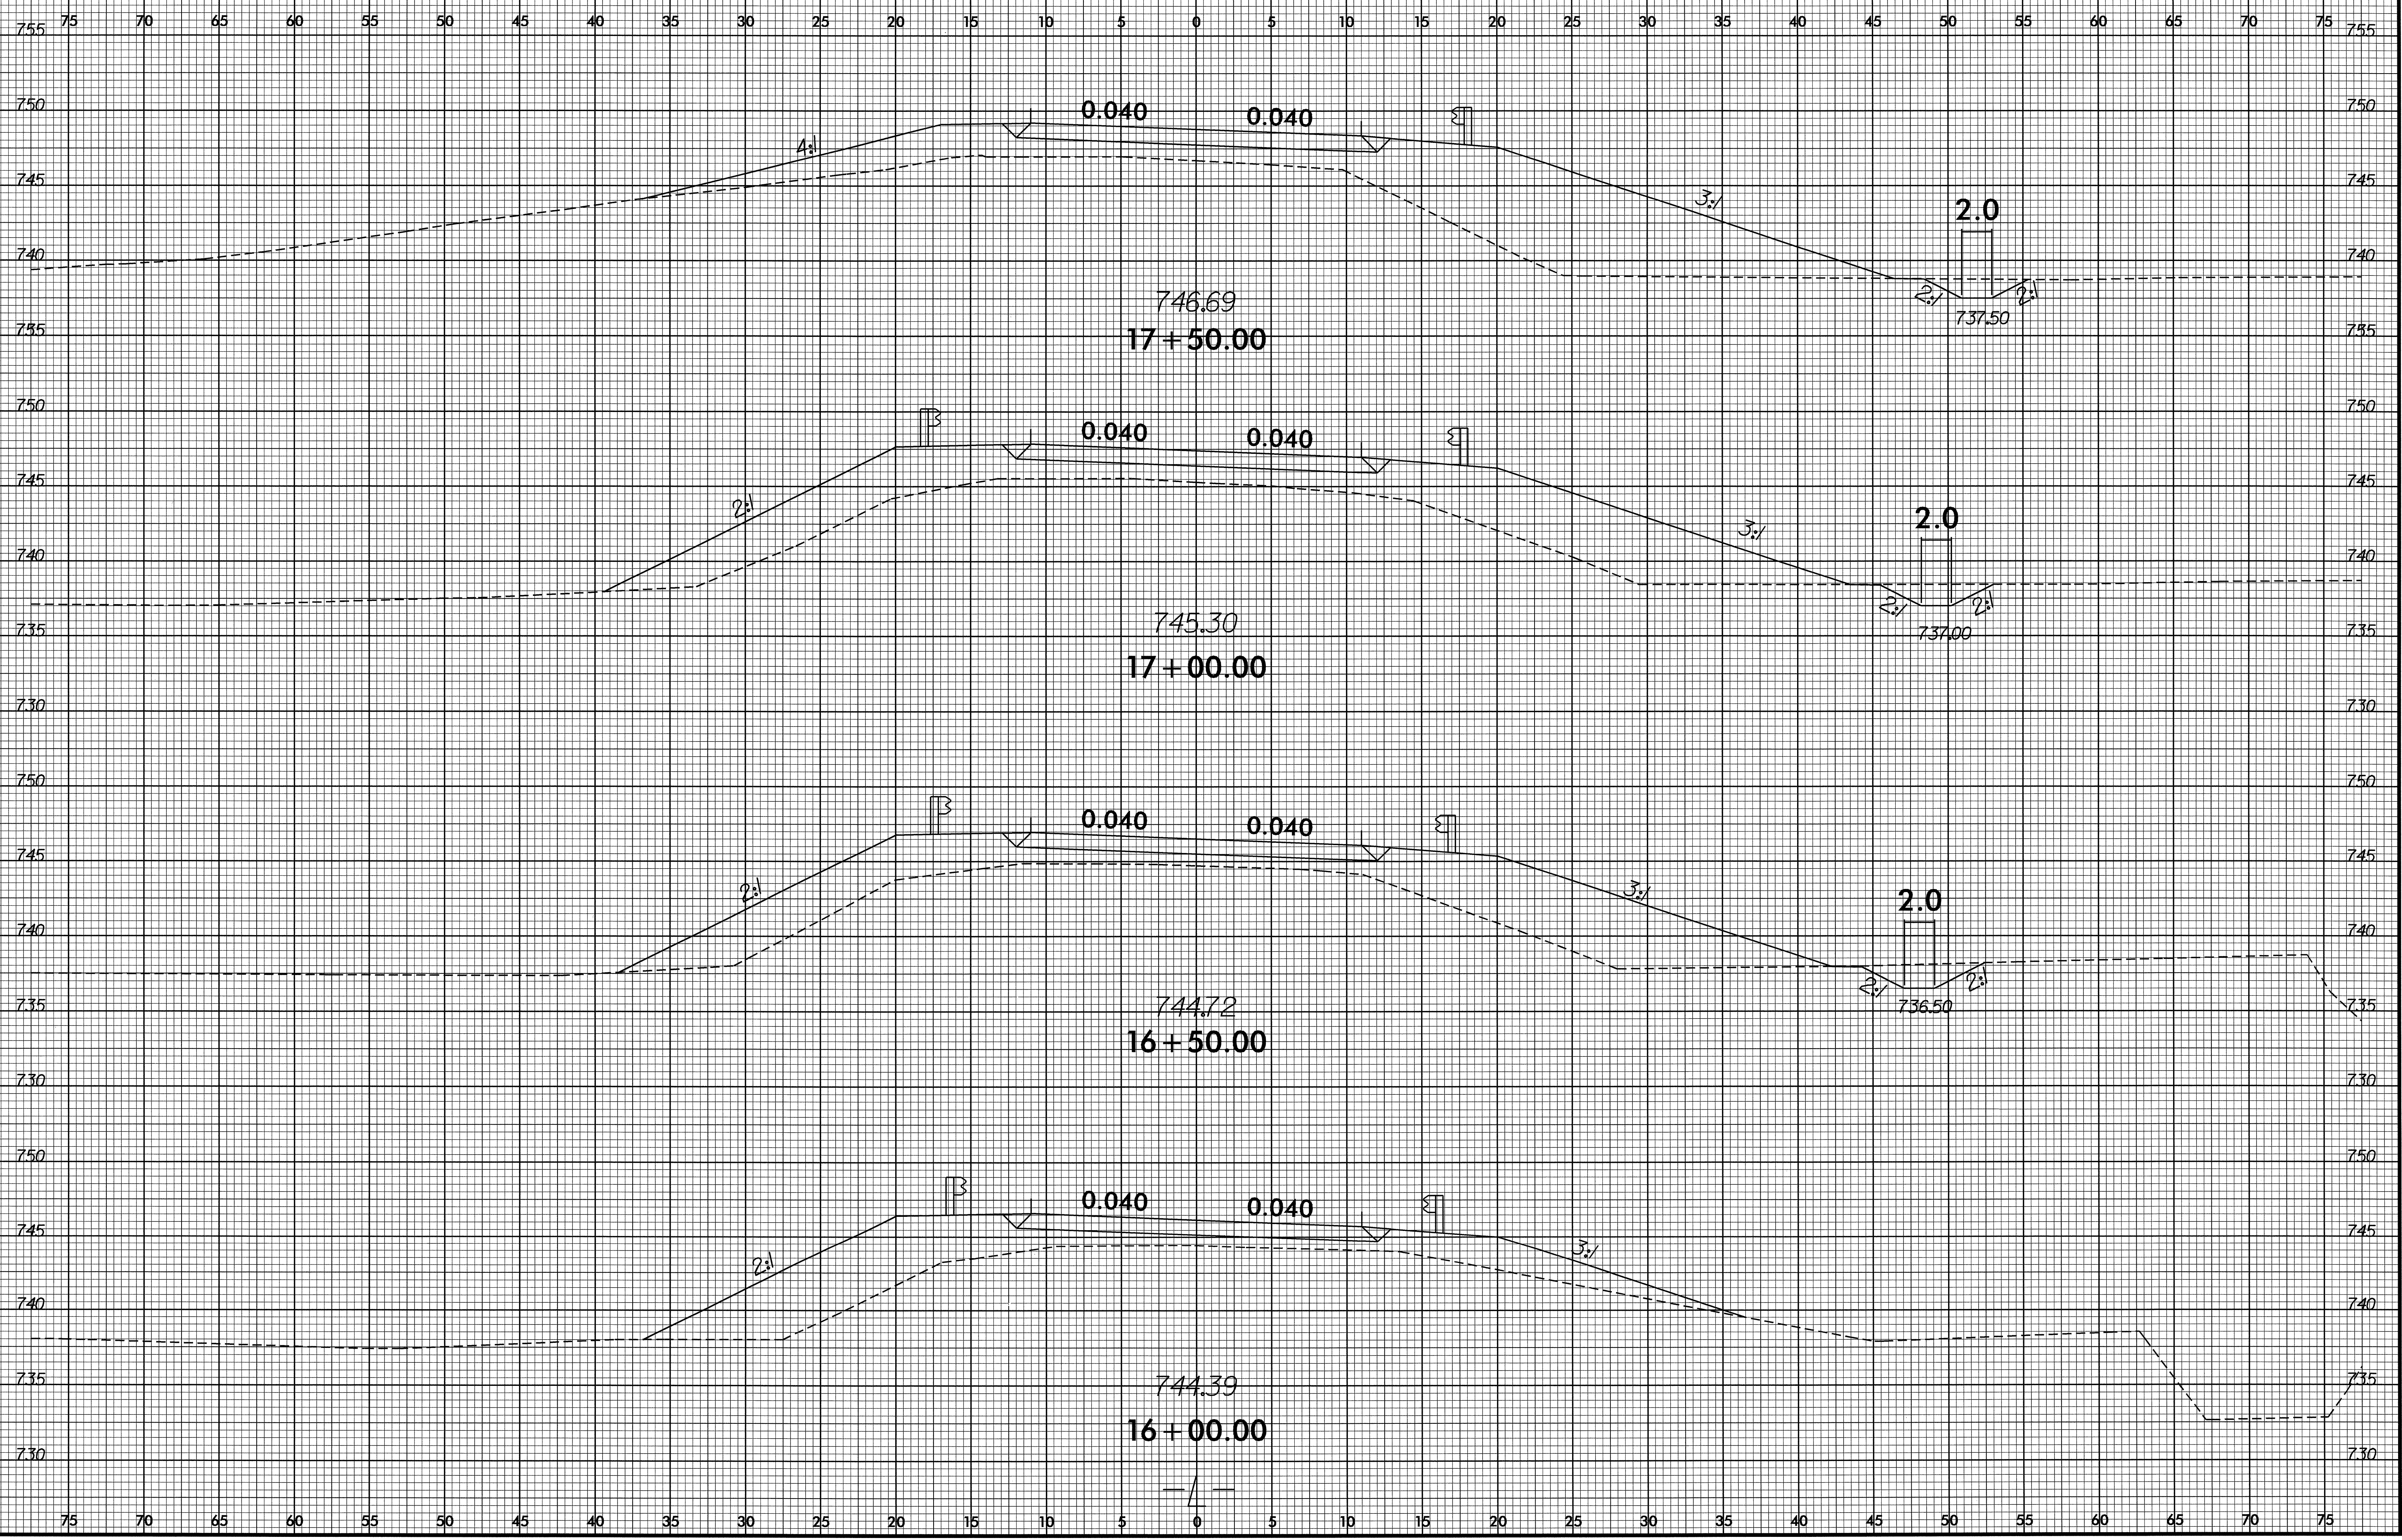

15-APR-2008 08:45  
 RA\Ford\Draw\XST\14116\_rdy\_1.wp1.dgn  
 \$\$\$USERNAME\$\$\$

